



The City of Fremantle advises that the inspection of these plans and any other document relevant to this application for planning approval by a member of the public is provided for the sole purpose of enabling consideration as part of the approval process under the town planning scheme. Photographing, sketching or other copying of this information is prohibited and copyright owners are entitled to take legal action against any person who infringes their copyright.

**1 SITE PLAN DEMO**  
 DA01 1 : 200


**2 SITE PLAN NEW**  
 DA01 1 : 200

 


<b>GR - OUP</b> ASSIGNMENT	10 Crandon St Fremantle WA 6160	drawing title <b>SITE PLAN</b>	job no. 2409	drawing no. <b>DA01</b>
		scale on A3 sheet 1 : 200	plot date XX.XX.XX	

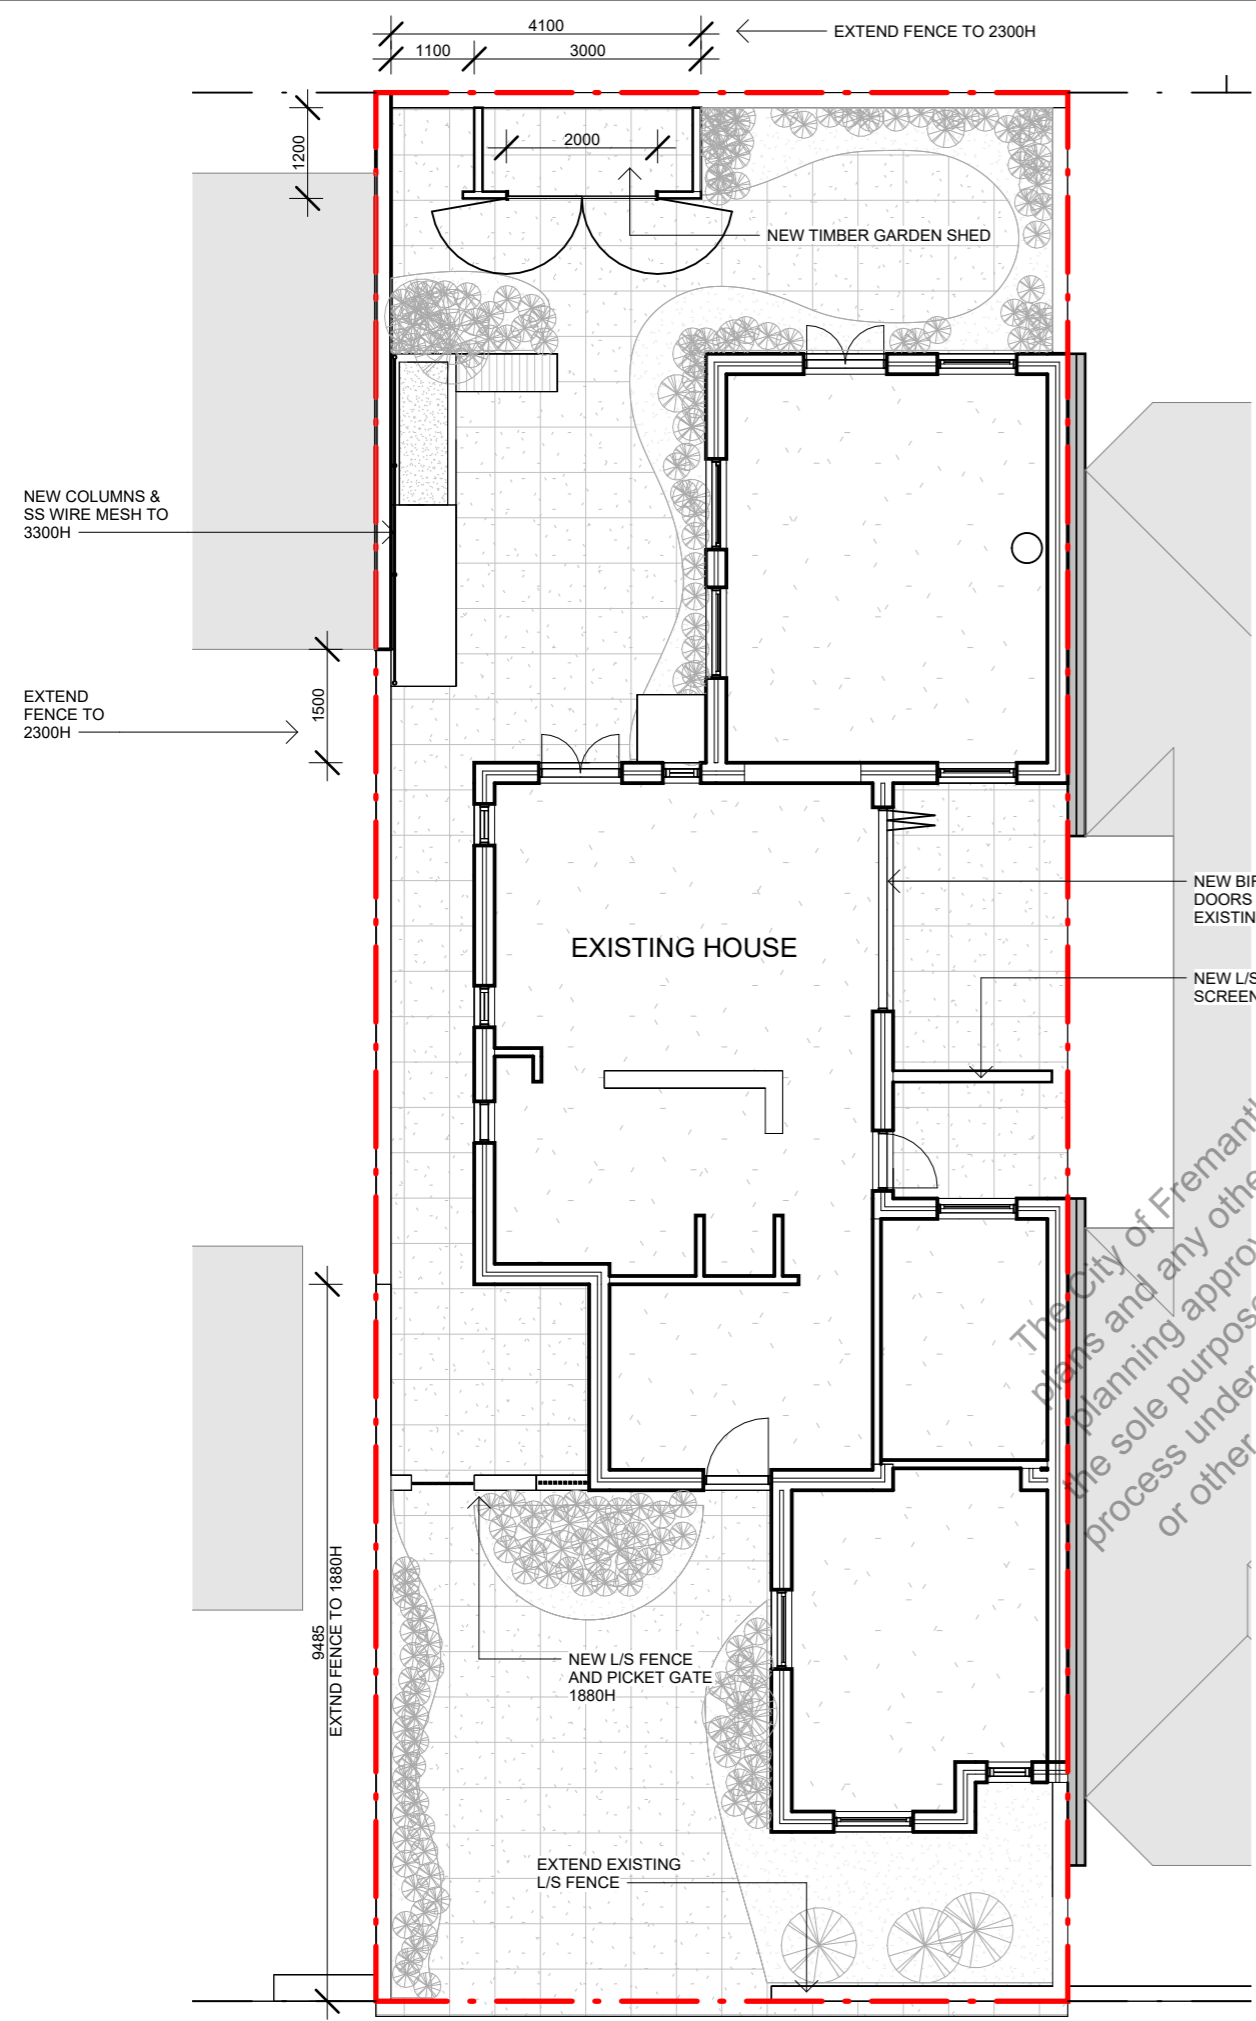


**1 GROUND FLOOR**  
 DA02 1 : 100

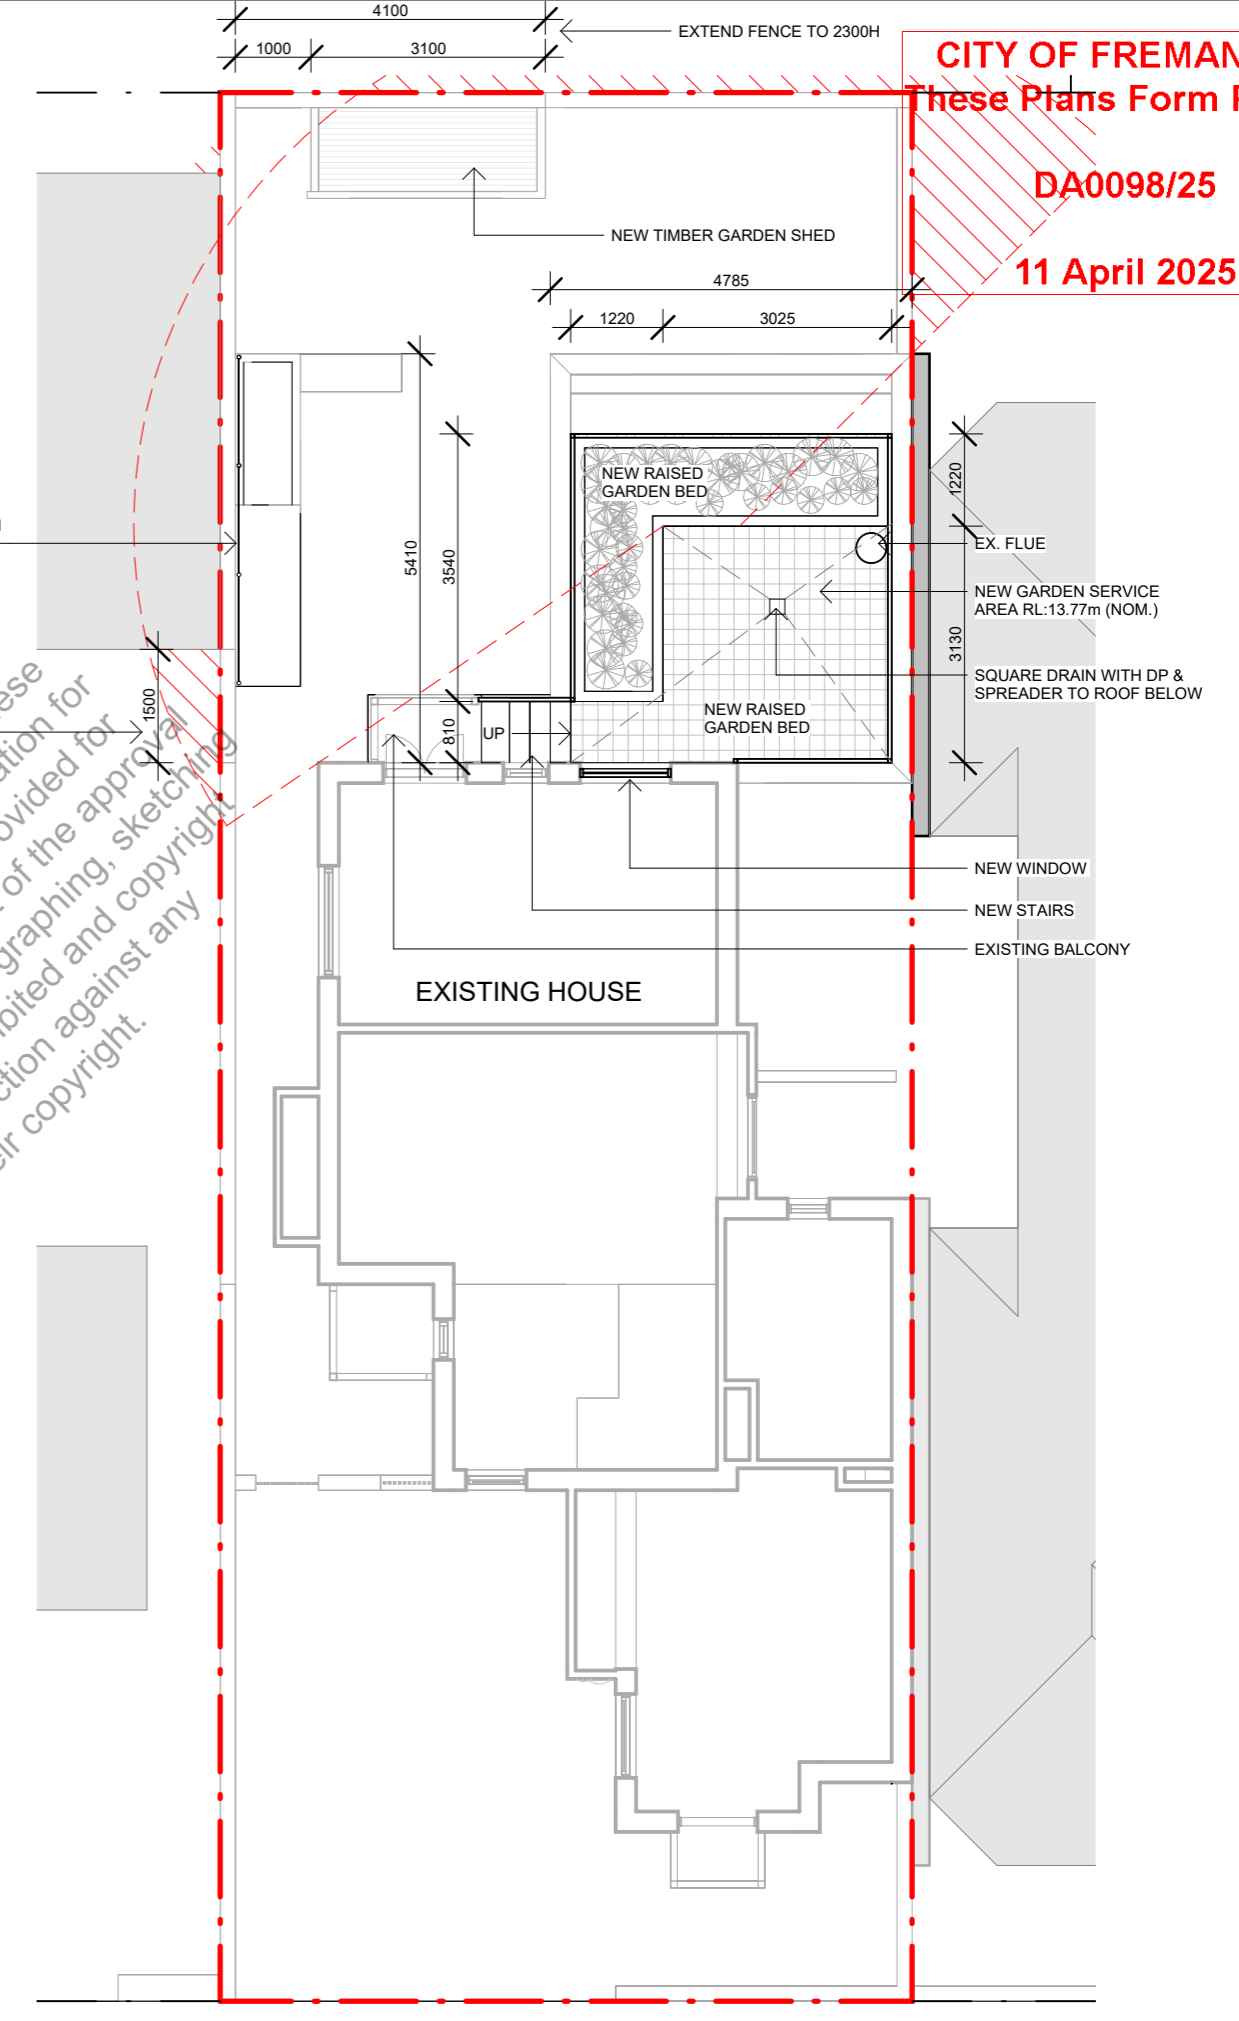


**2 FIRST FLOOR**  
 DA02 1 : 100

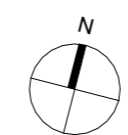

<b>GR - OUP</b> ASSIGNMENT	10 Crandon St Fremantle WA 6160	drawing title <b>FLOOR PLANS</b>	job no. 2409	drawing no.
		scale on A3 sheet 1 : 100	plot date XX.XX.XX	issue SCEHMATIC
				<b>DA02</b>

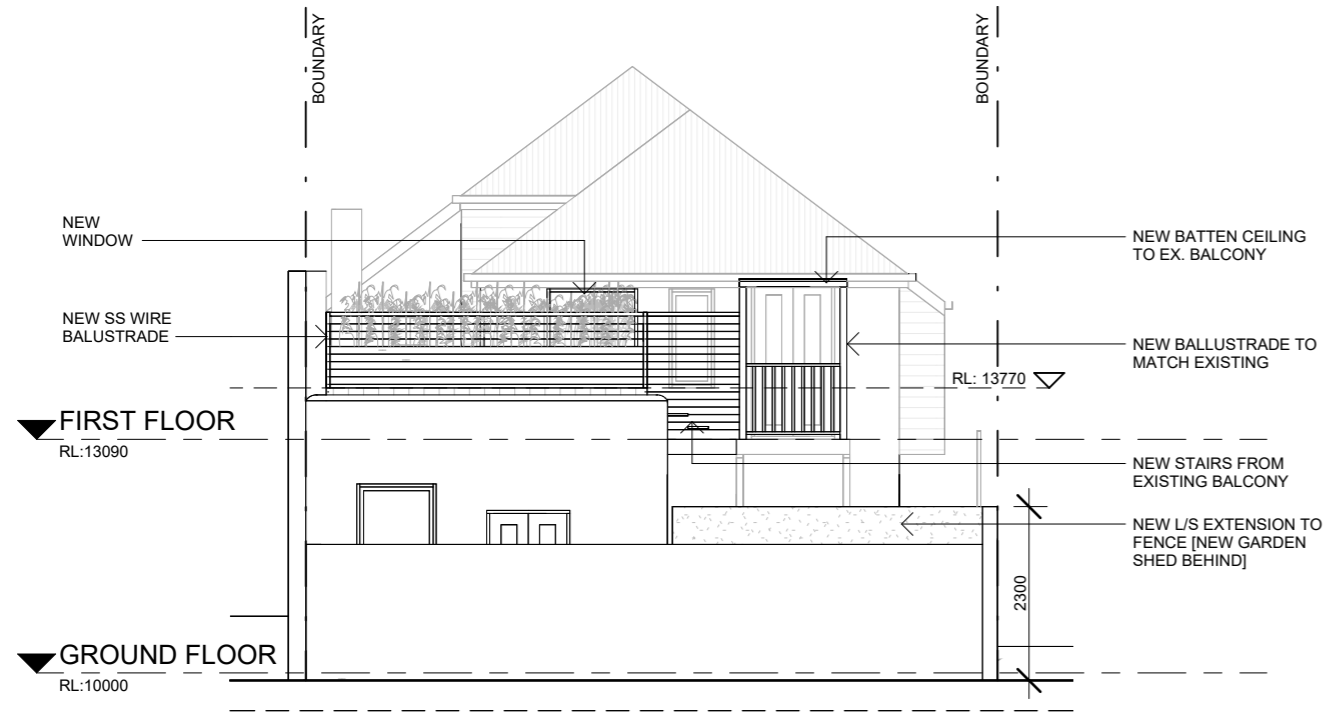


**1 NORTH ELEVATION**  
 DA03 1 : 100

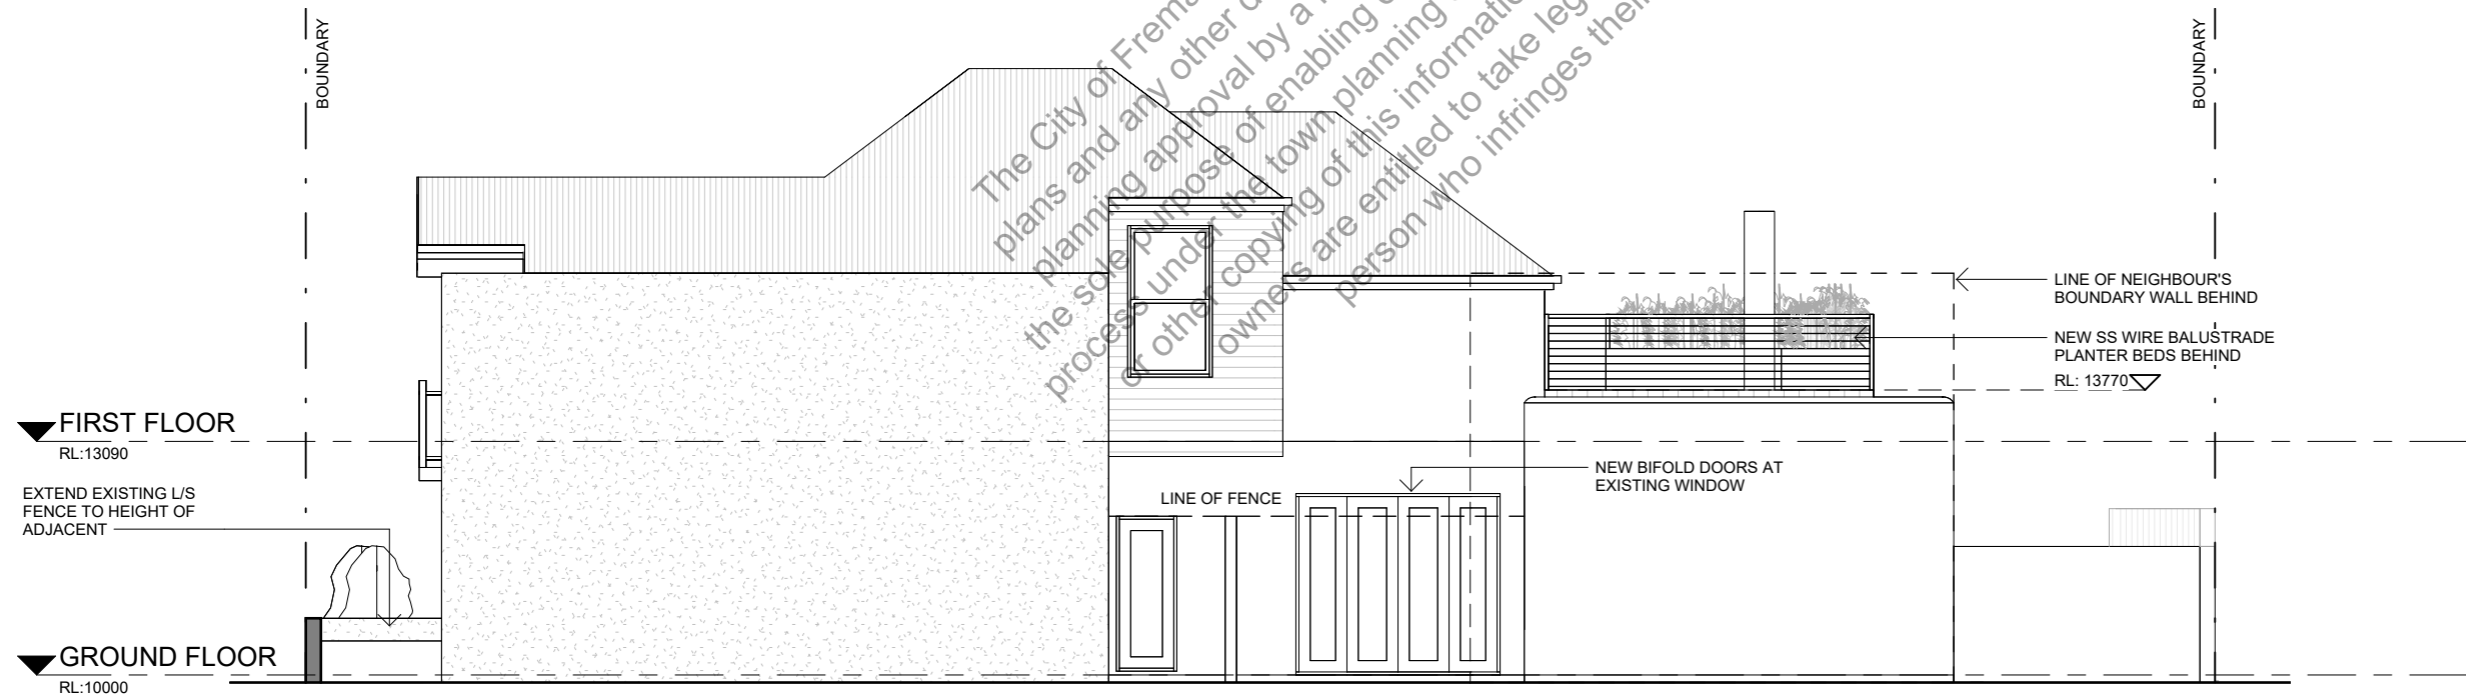

**2 EAST ELEVATION**  
 DA03 1 : 100

The City of Fremantle advises that the inspection of these plans and any other document relevant to this application for planning approval by a member of the public is provided for the sole purpose of enabling consideration as part of the approval process under the town planning scheme. Photographing, sketching or other copying of this information is prohibited and copyright owners are entitled to take legal action against any person who infringes their copyright.

 

**GR - OUP**  
 ASSIGNMENT


10 Crandon St Fremantle  
 WA 6160

drawing title  
**NEW ELEVATIONS**  
 scale on A3 sheet  
 1 : 100


plot date  
 XX.XX.XX

job no.  
 2409  
 issue  
 SCEHMATIC

drawing no.  
**DA03**

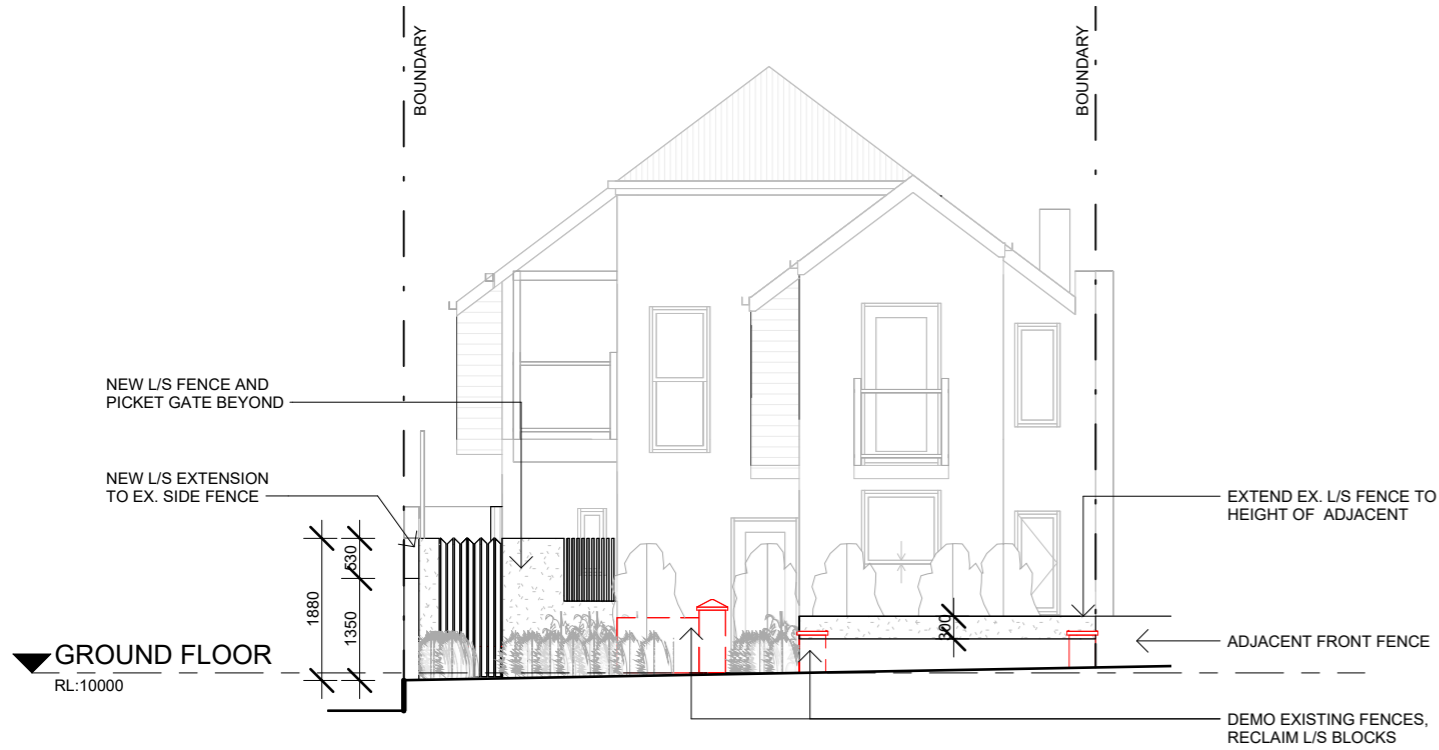


1 **SOUTH ELEVATION**  
DA04 1 : 100

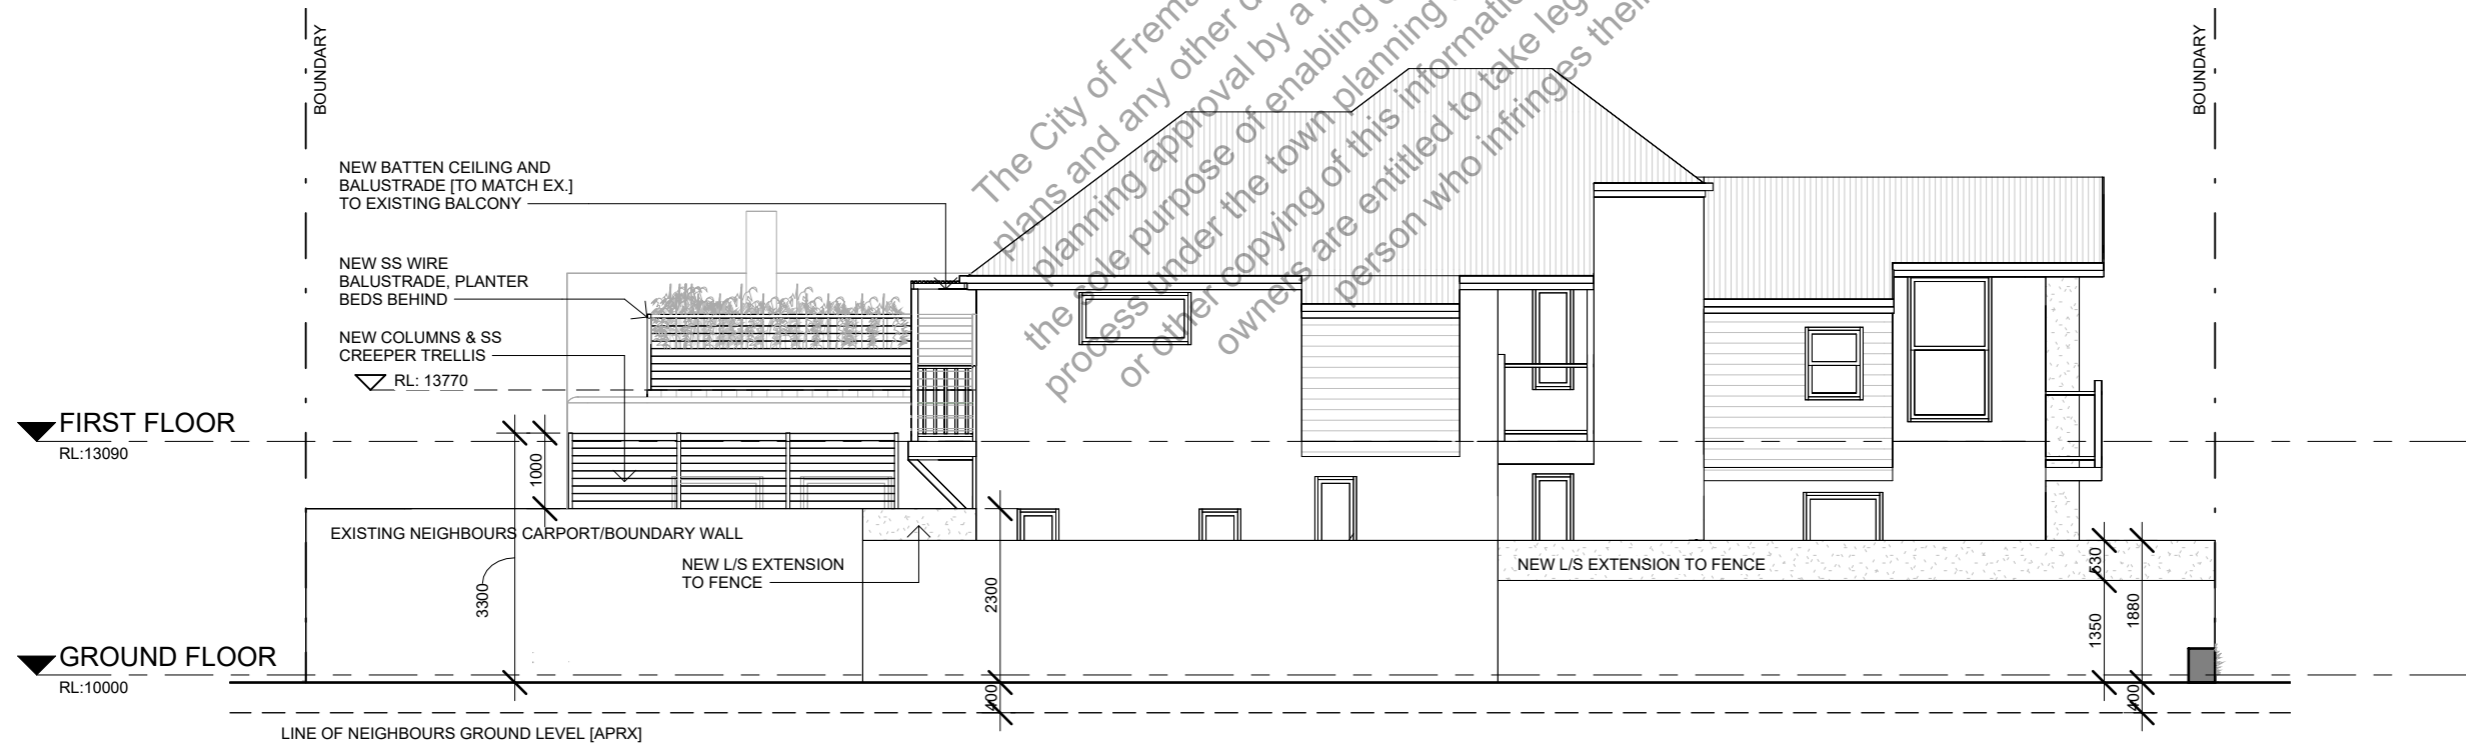

2 **WEST ELEVATION**  
DA04 1 : 100

The City of Fremantle advises that the inspection of these plans and any other document relevant to this application for planning approval by a member of the public is provided for the sole purpose of enabling consideration as part of the approval process under the town planning scheme. Photographing, sketching or other copying of this information is prohibited and copyright owners are entitled to take legal action against any person who infringes their copyright.

 

**GR - OUP**  
ASSIGNMENT

10 Crandon St Fremantle  
WA 6160

drawing title  
**NEW ELEVATIONS**  
scale on A3 sheet  
1 : 100

plot date  
XX.XX.XX

job no.  
2409  
issue  
SCEHMATIC

drawing no.  
**DA04**