



LESLIE ROAD


LESLIE ROAD

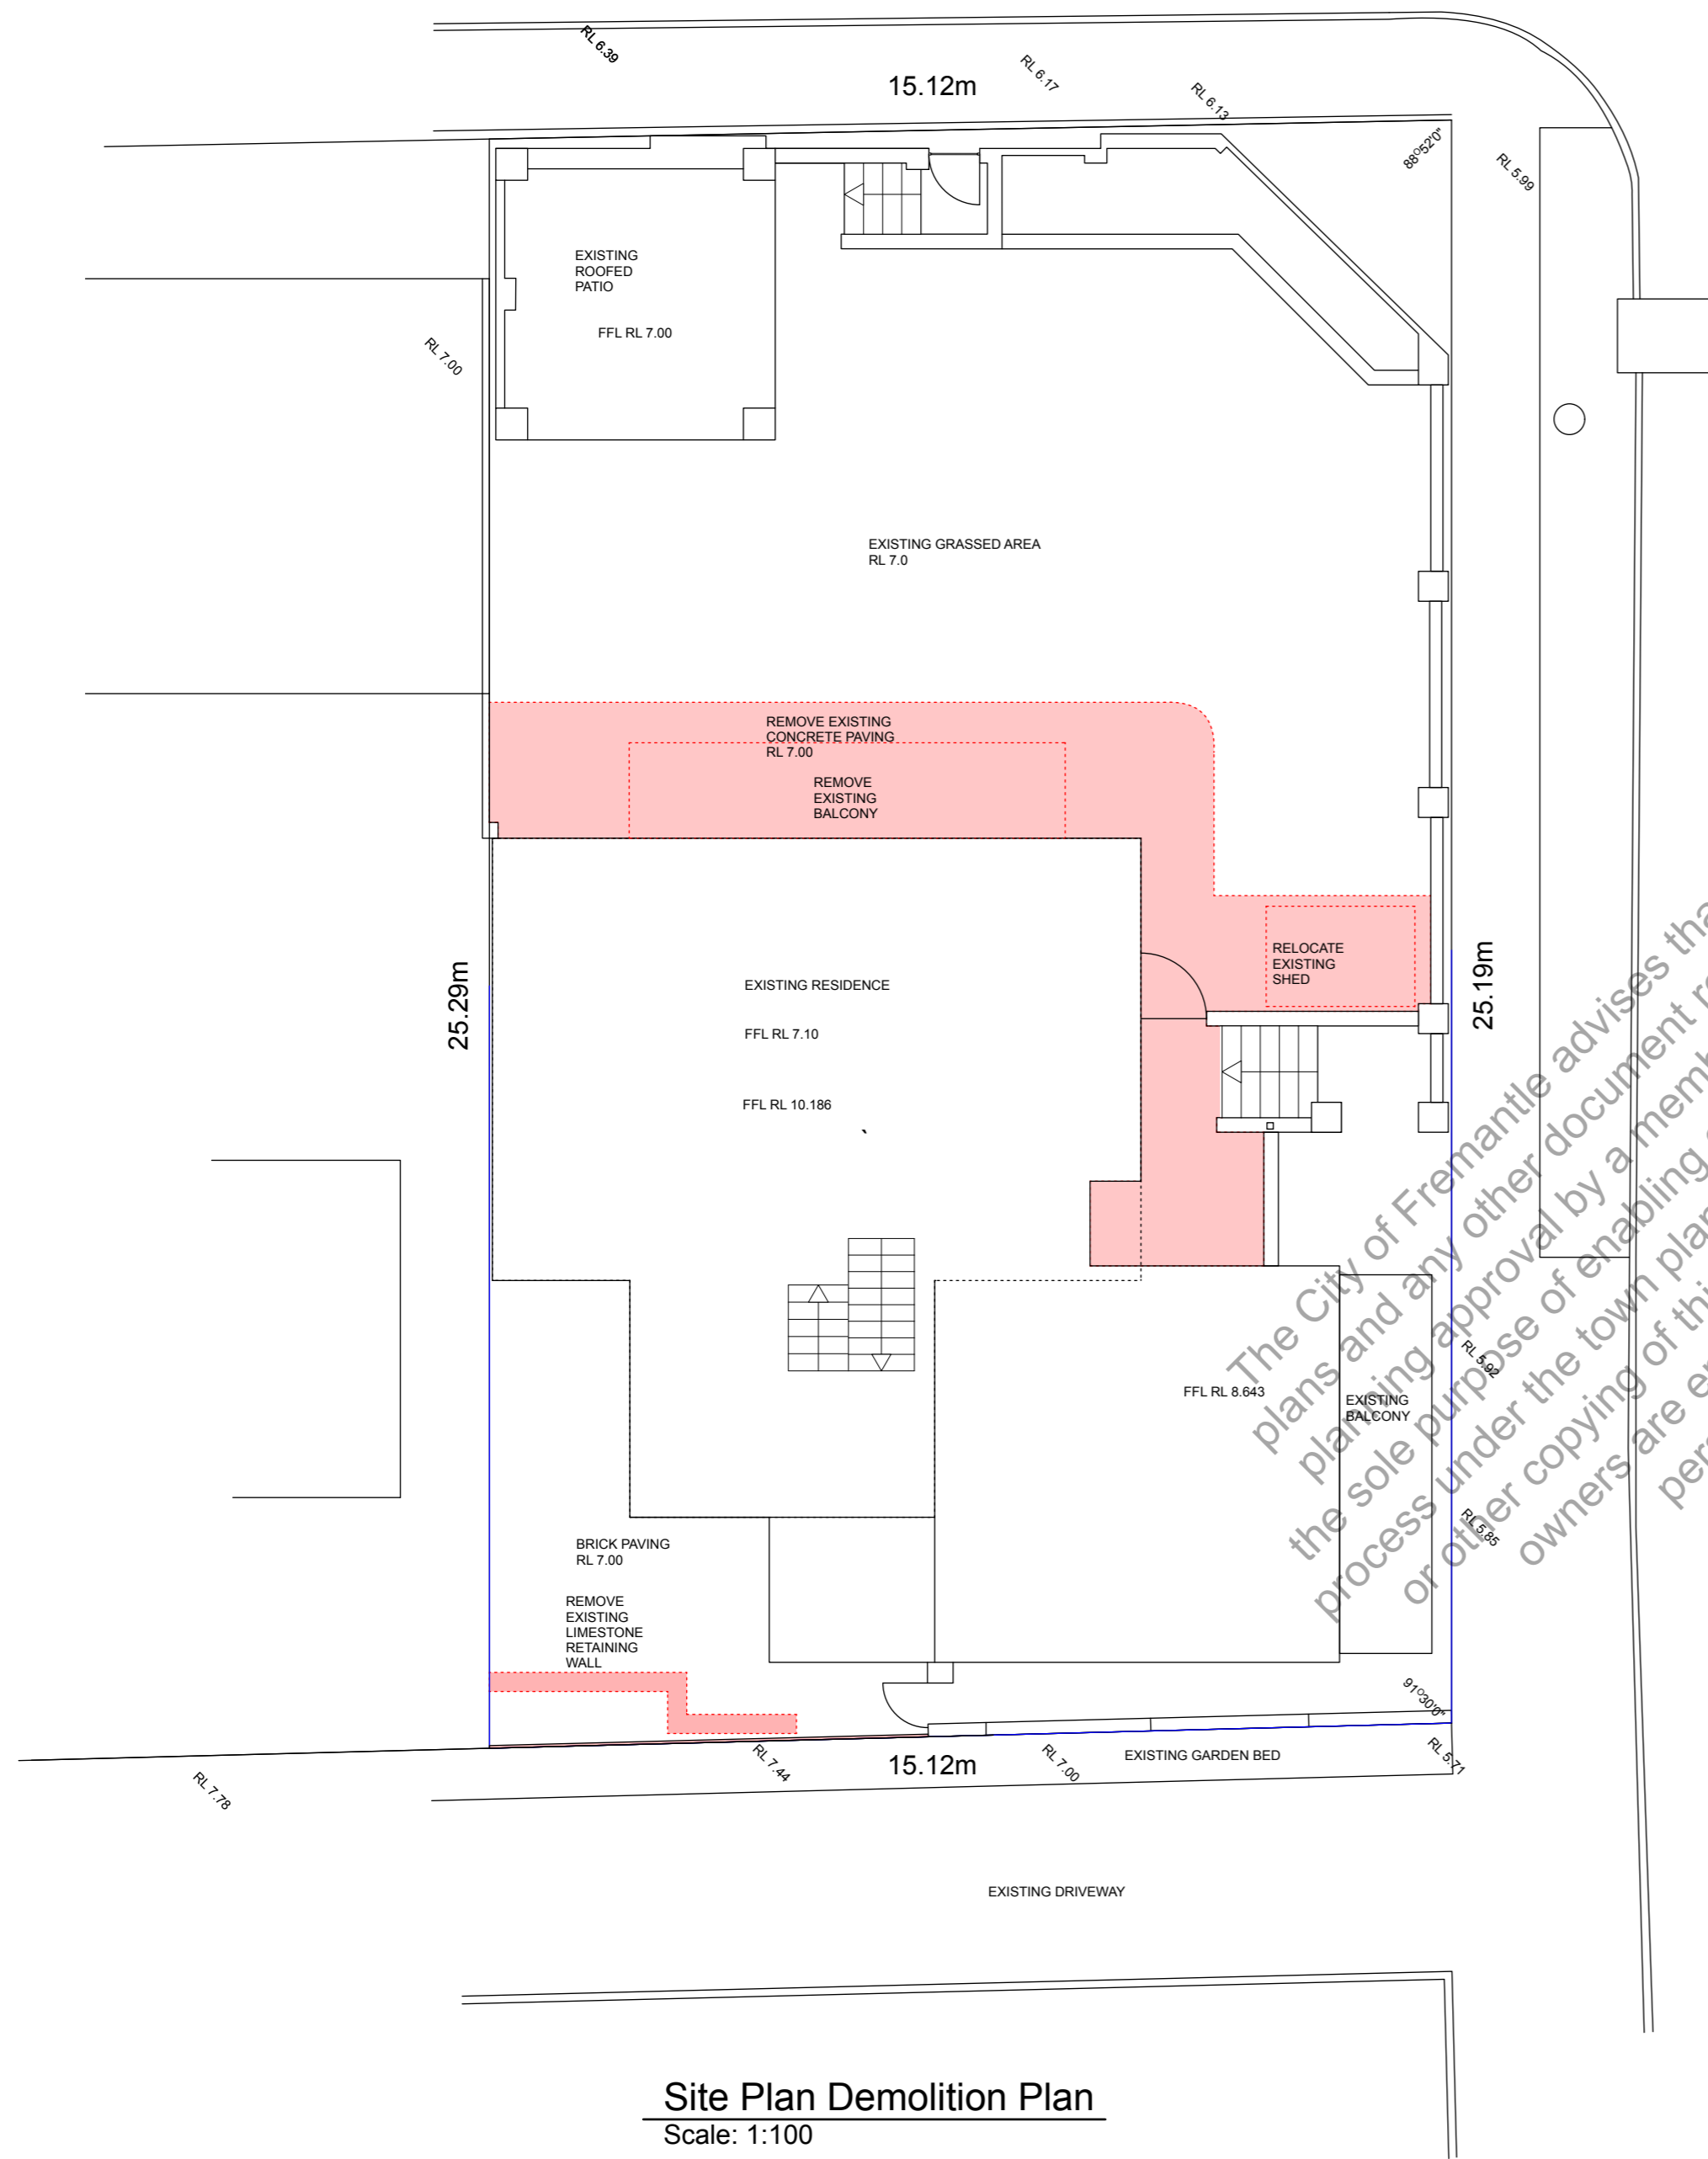


Site Plan Demolition Plan
Scale: 1:100

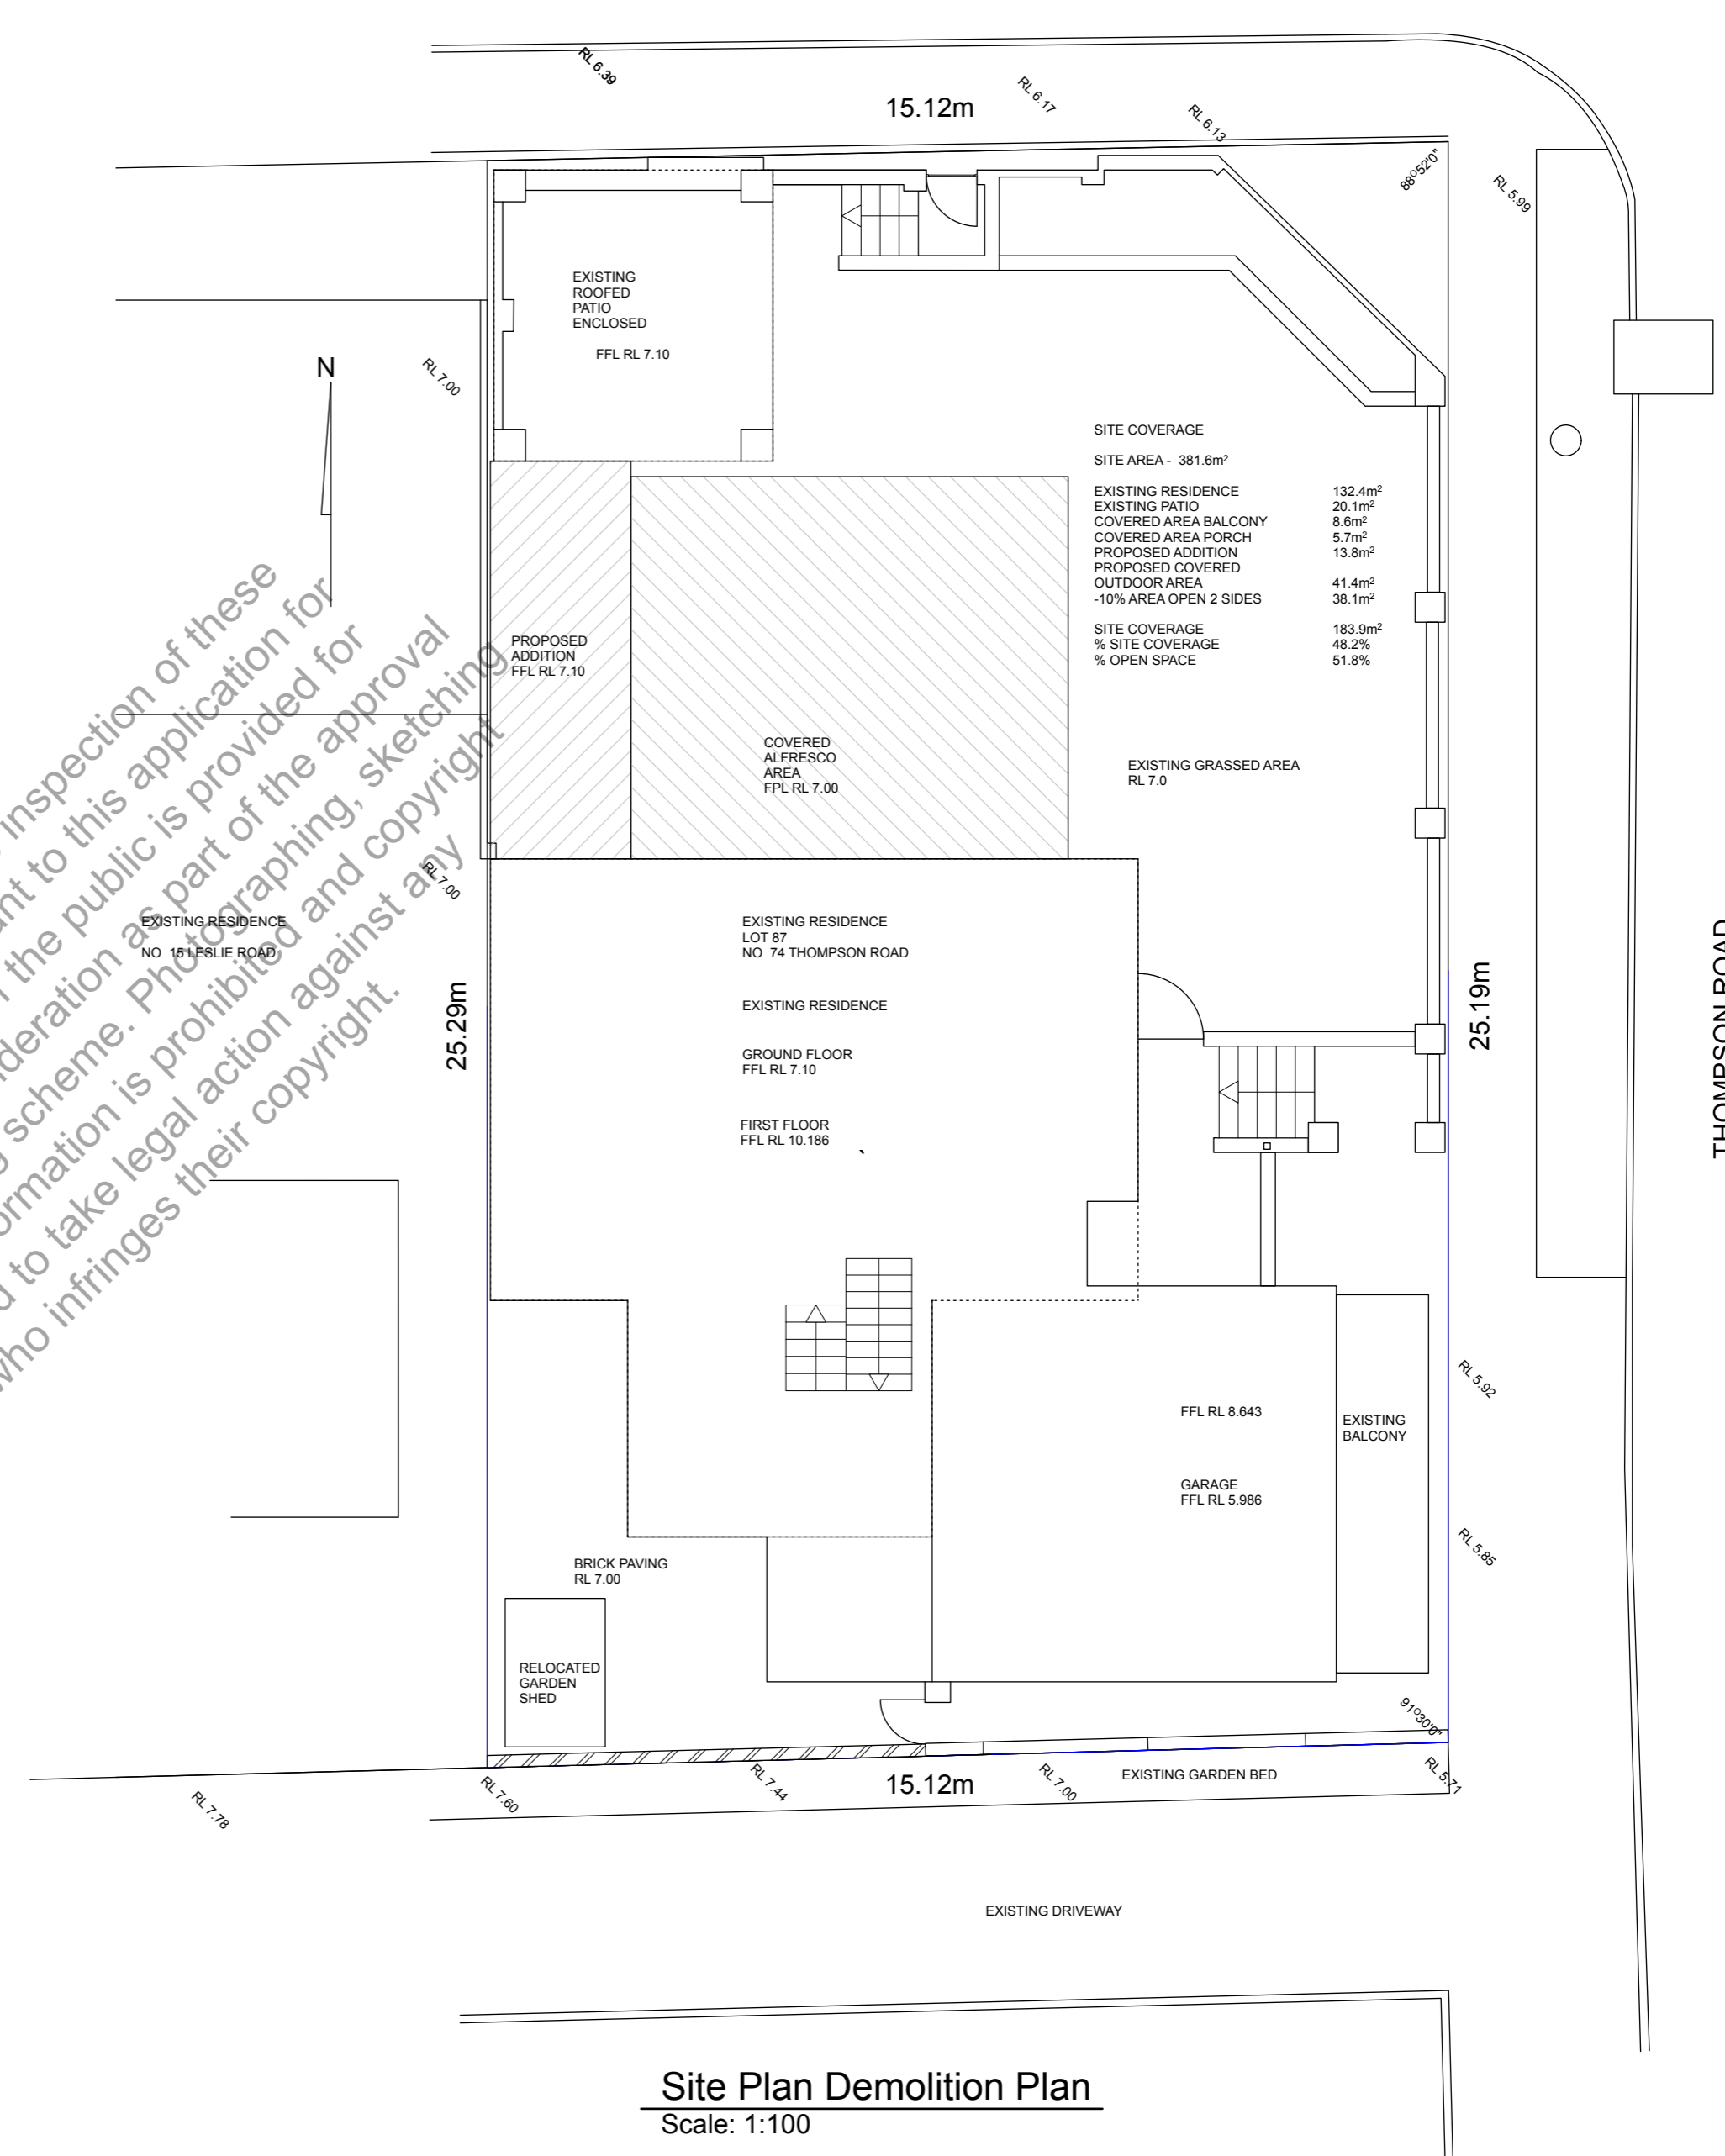


Site Plan Demolition Plan
Scale: 1:100

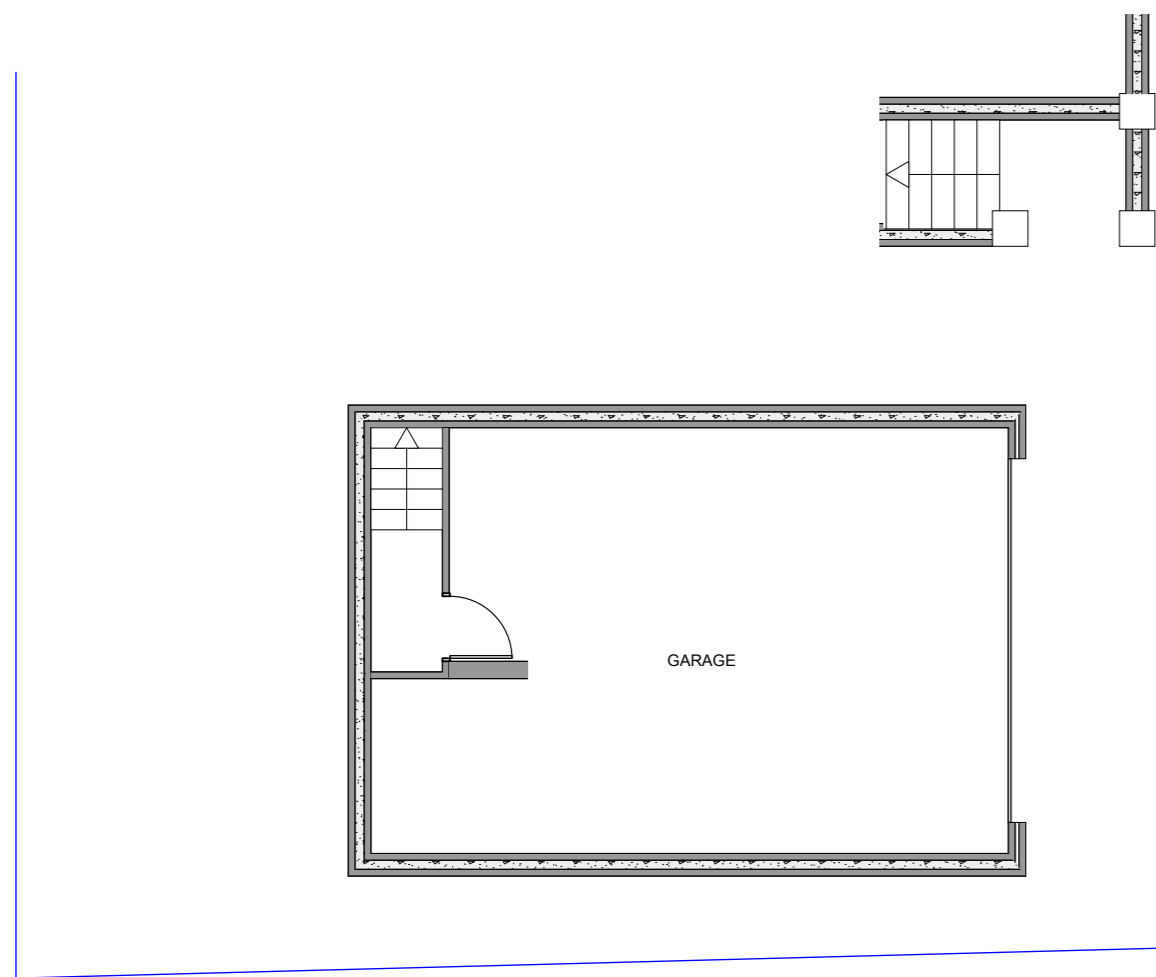


Existing Garage Floor Plan
Scale: 1:100

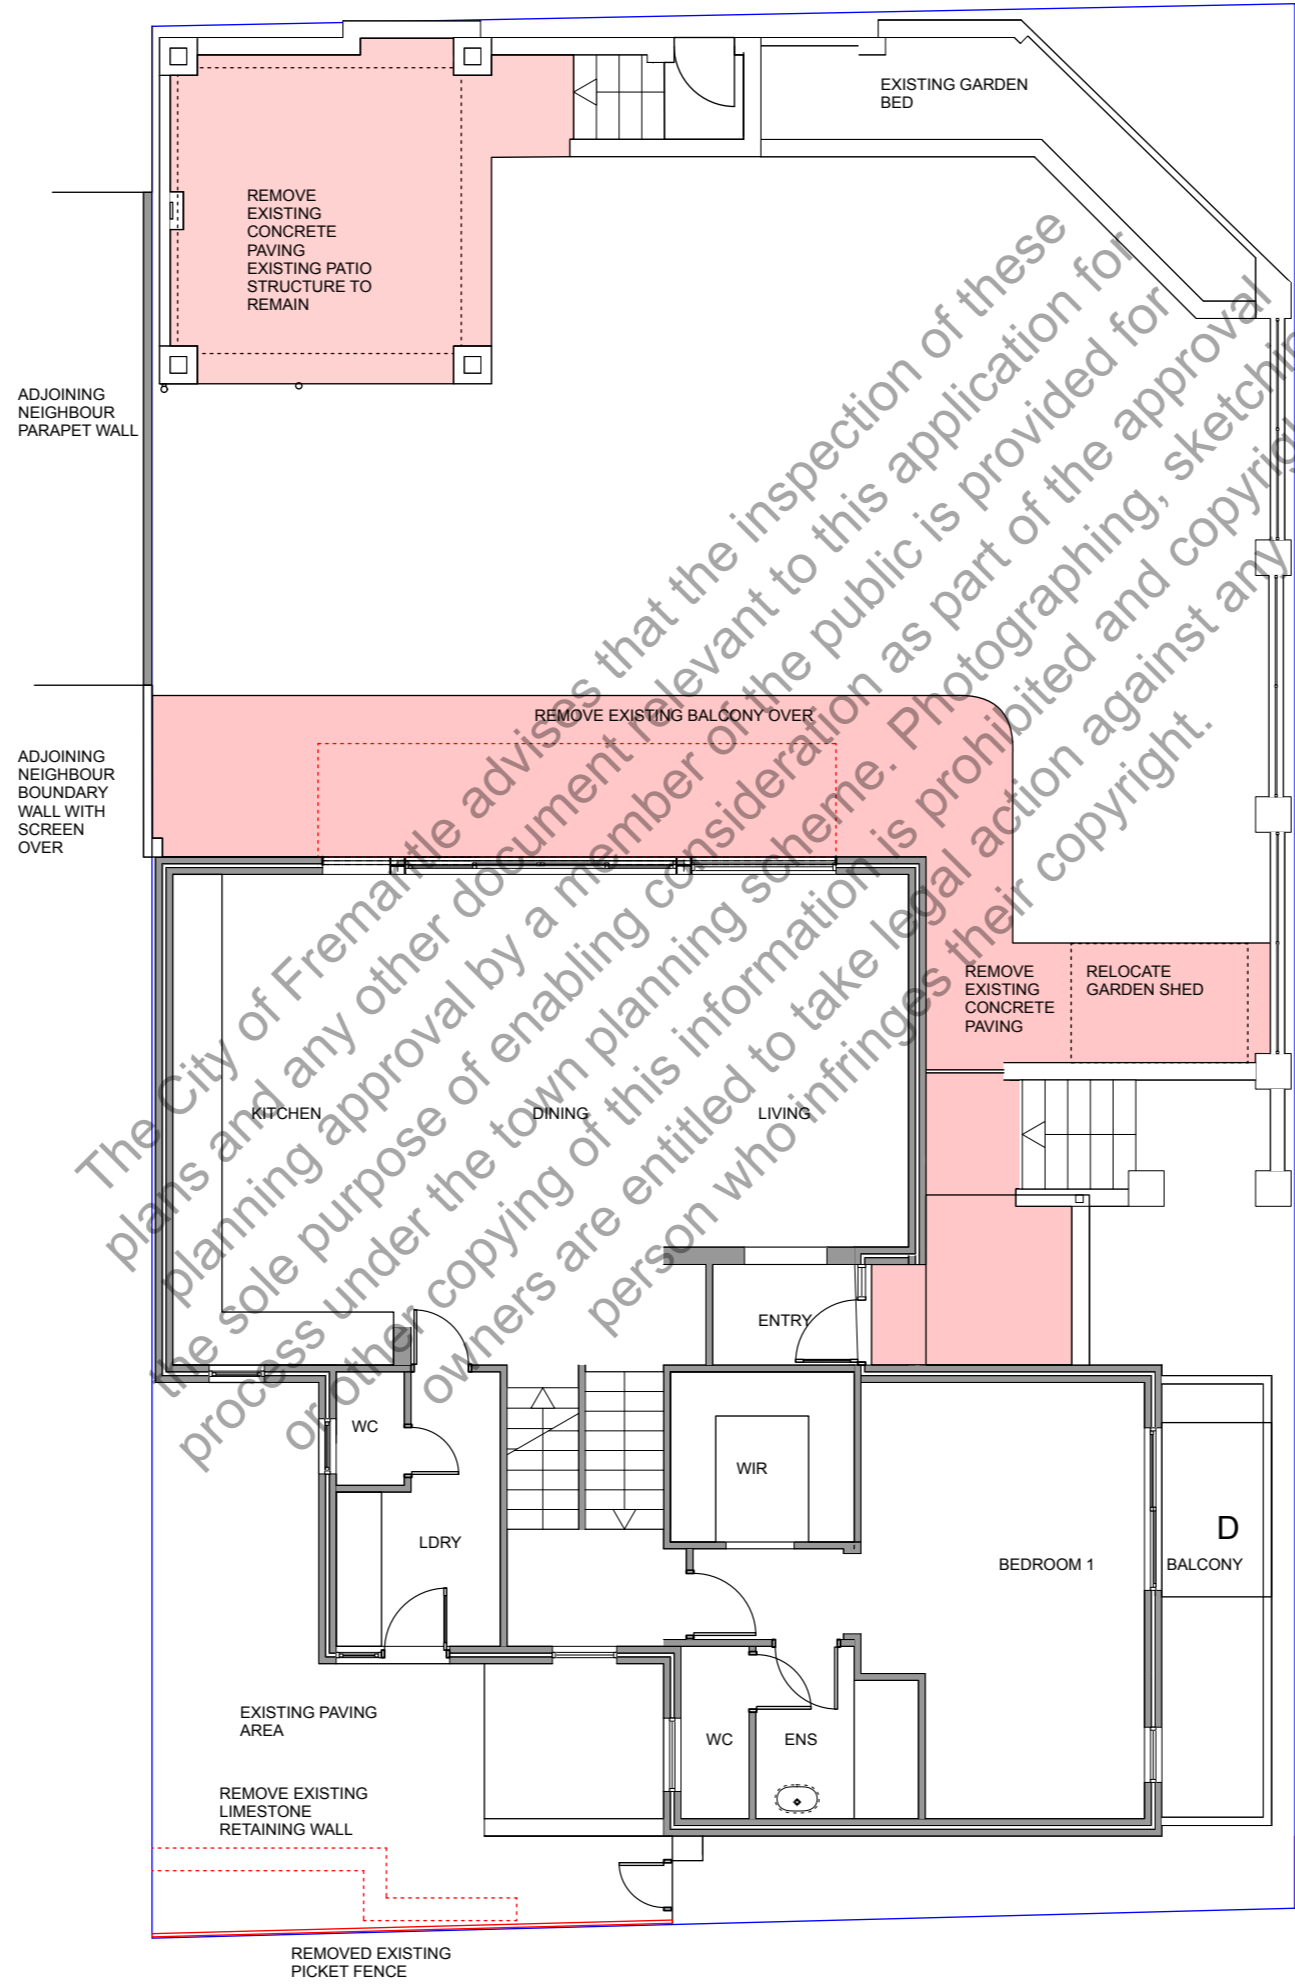


Ground Floor Demolition Plan
Scale: 1:100

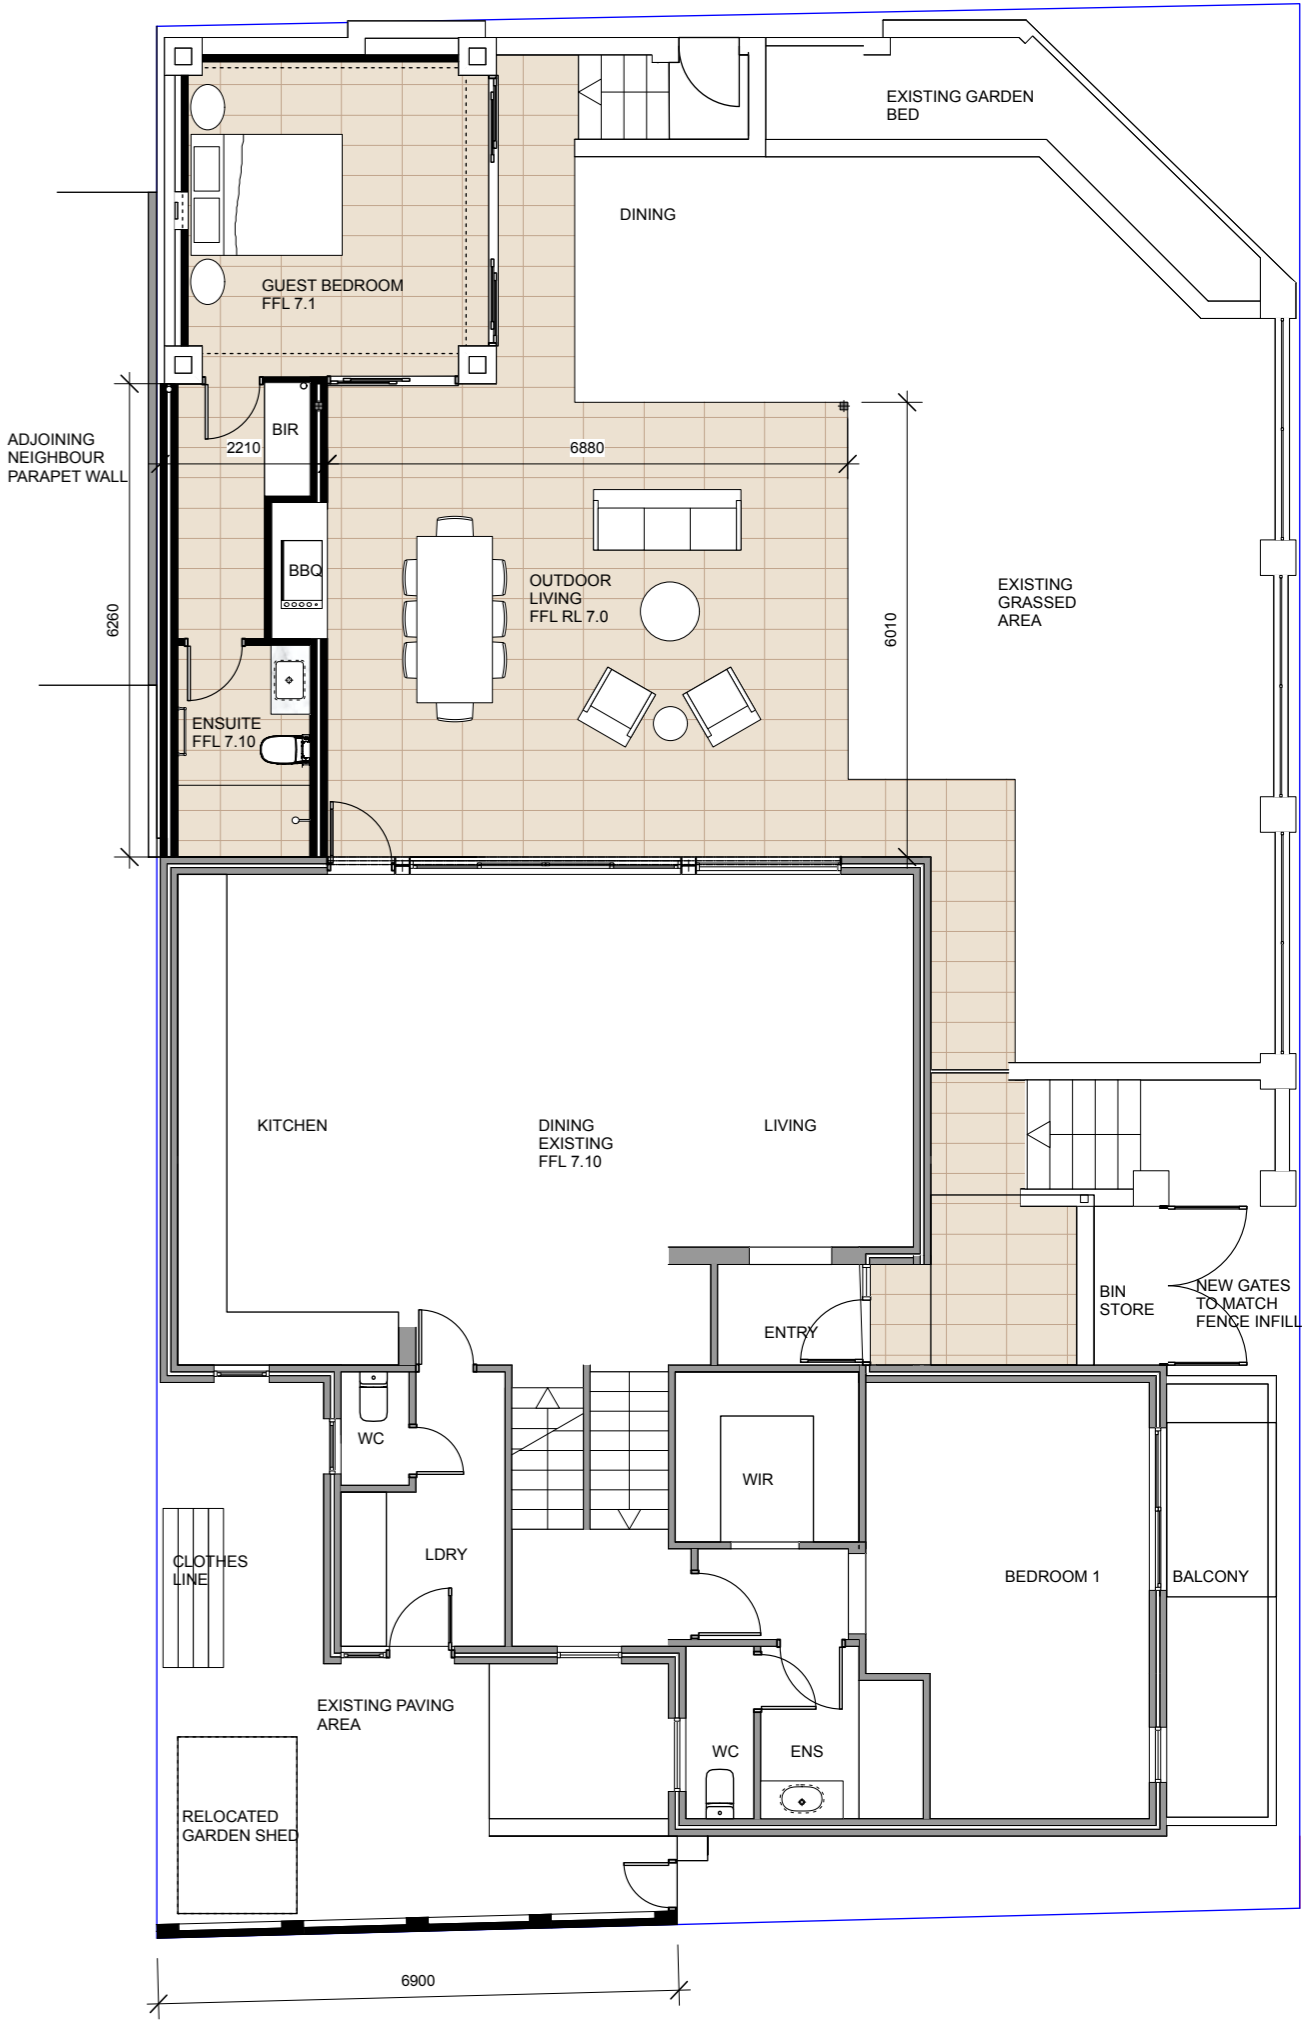

Proposed Ground Floor Plan
Scale: 1:100

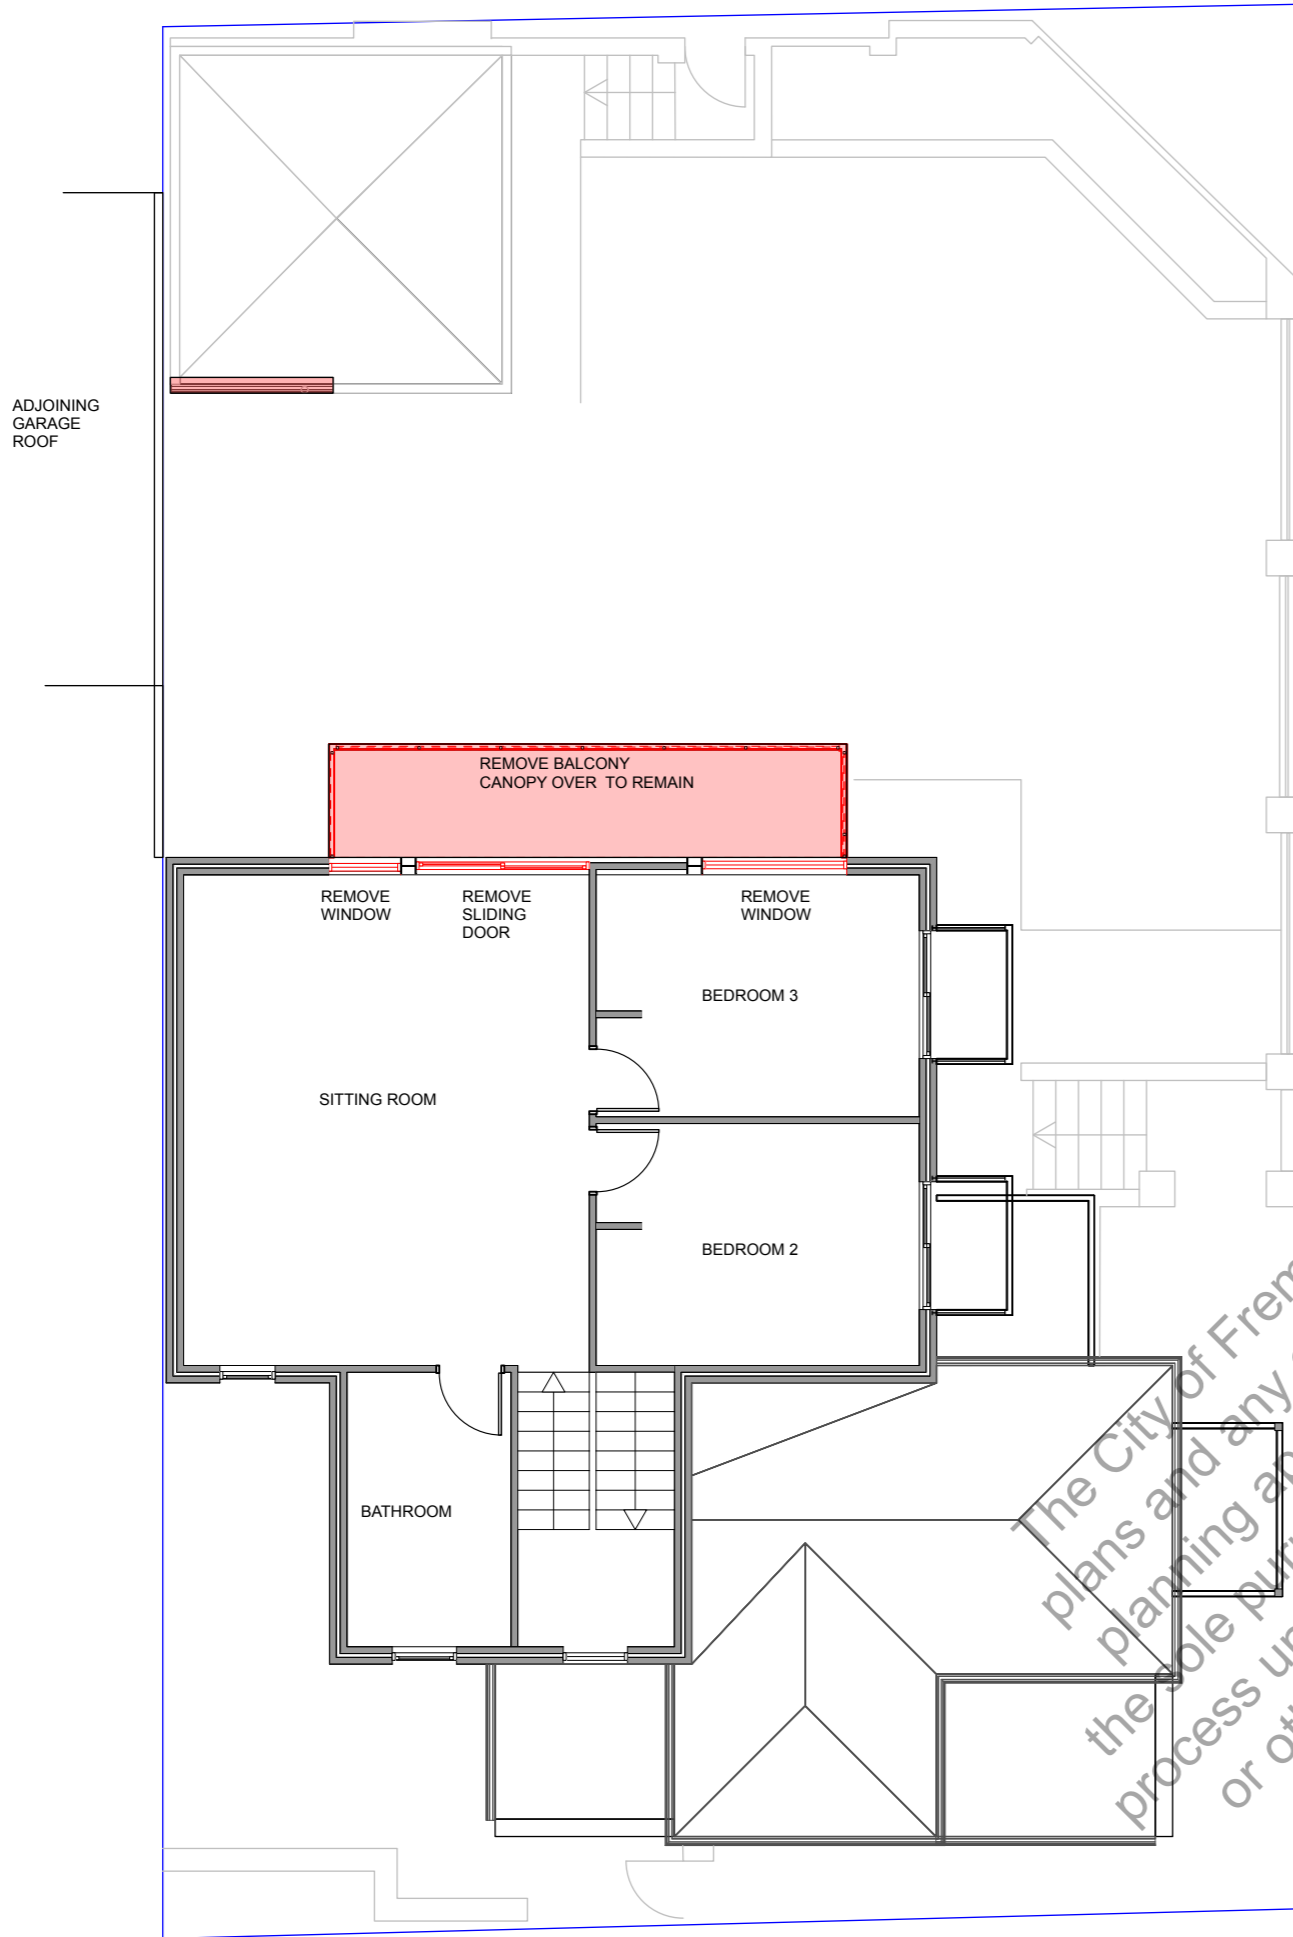


First Floor/Roof Demolition Plan
Scale: 1:100

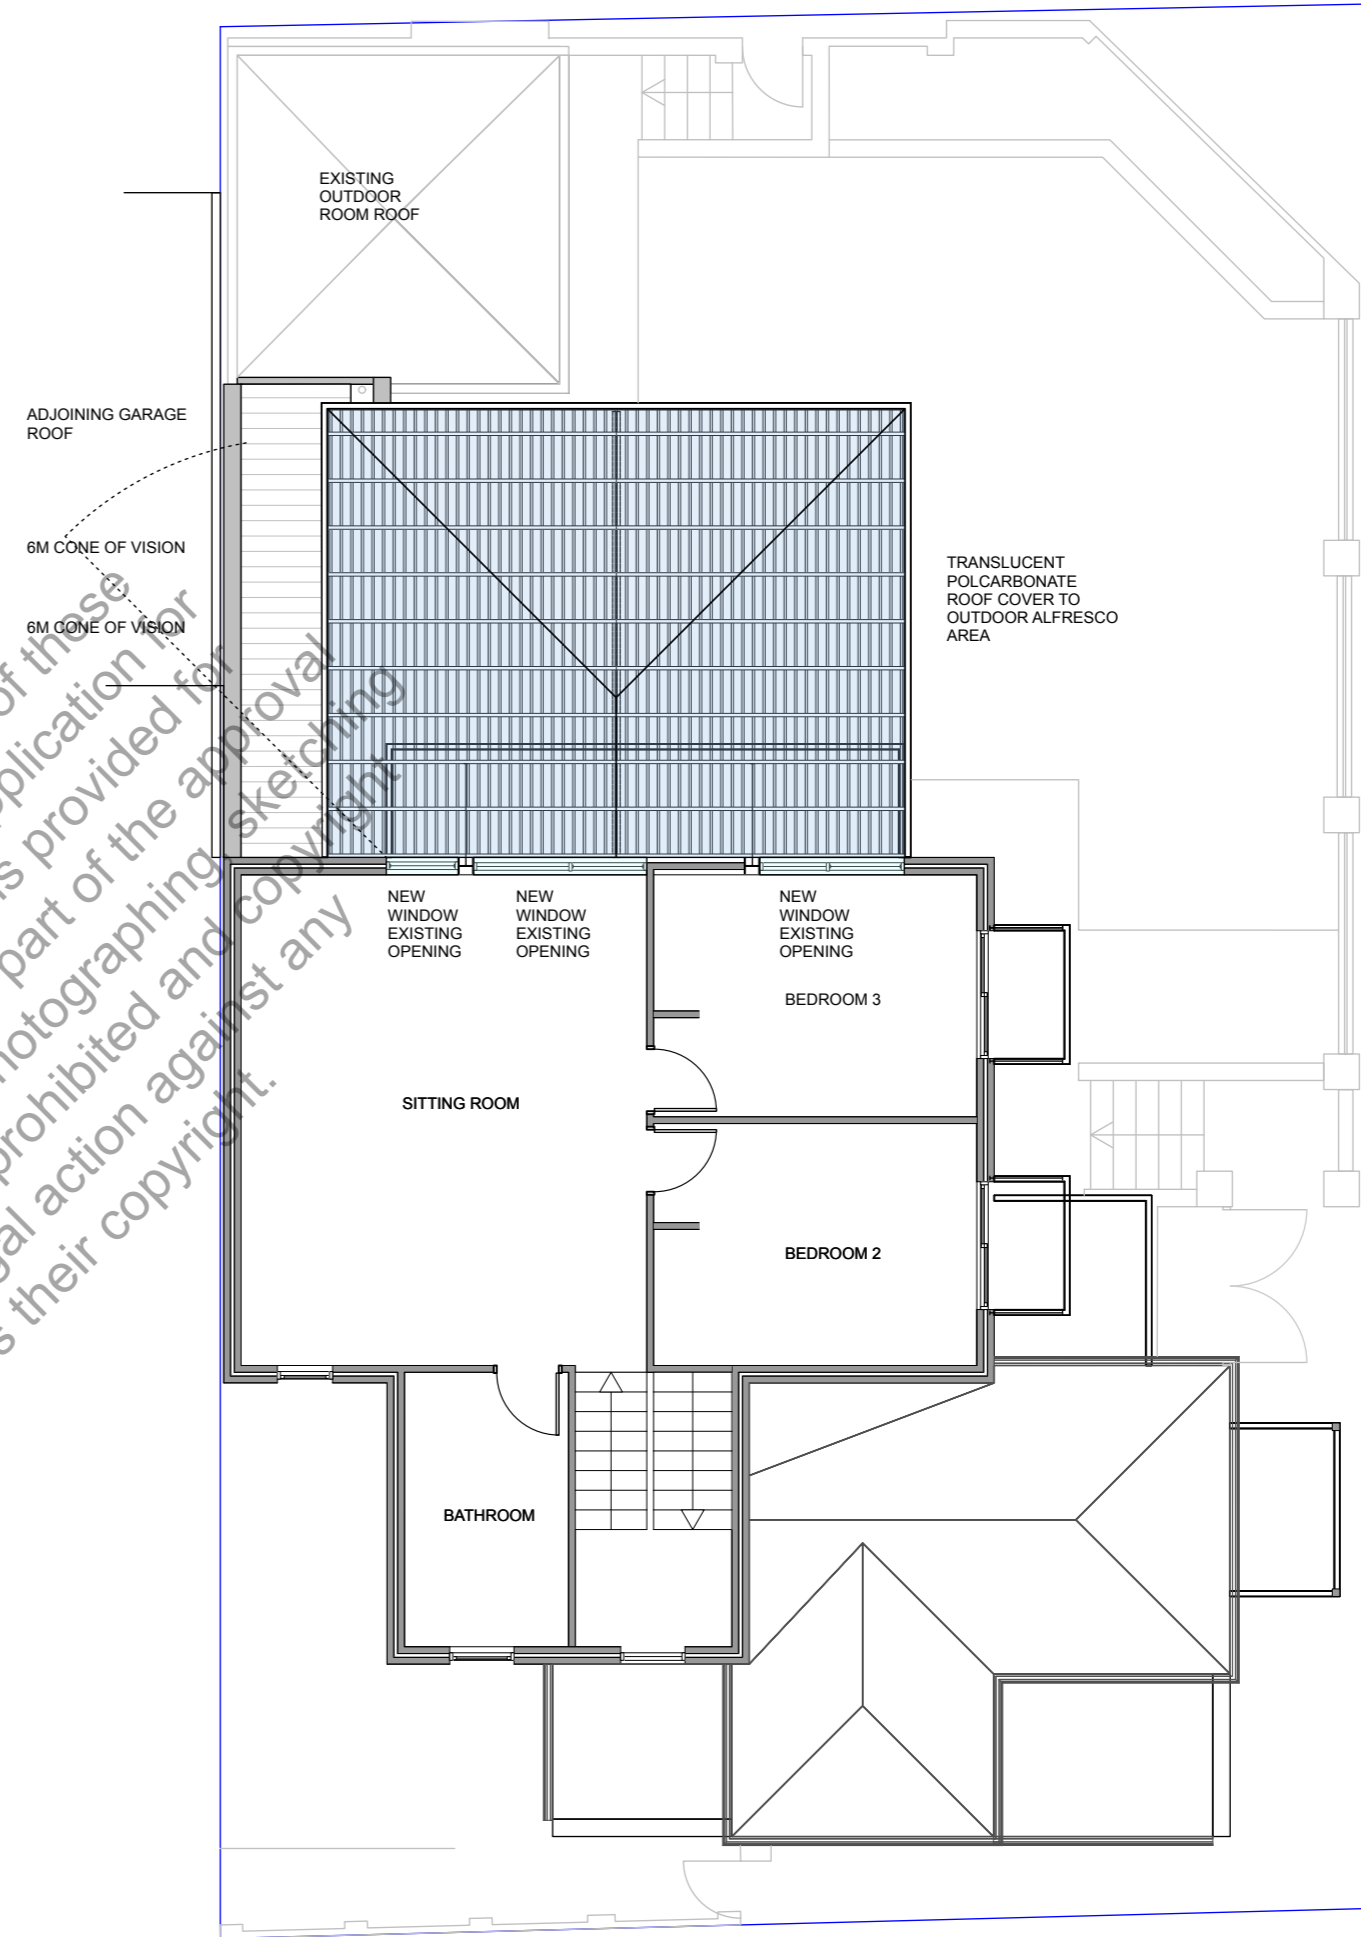


Proposed First Floor/Roof Plan
Scale: 1:100




West Elevation Thompson Road
Scale: 1:100

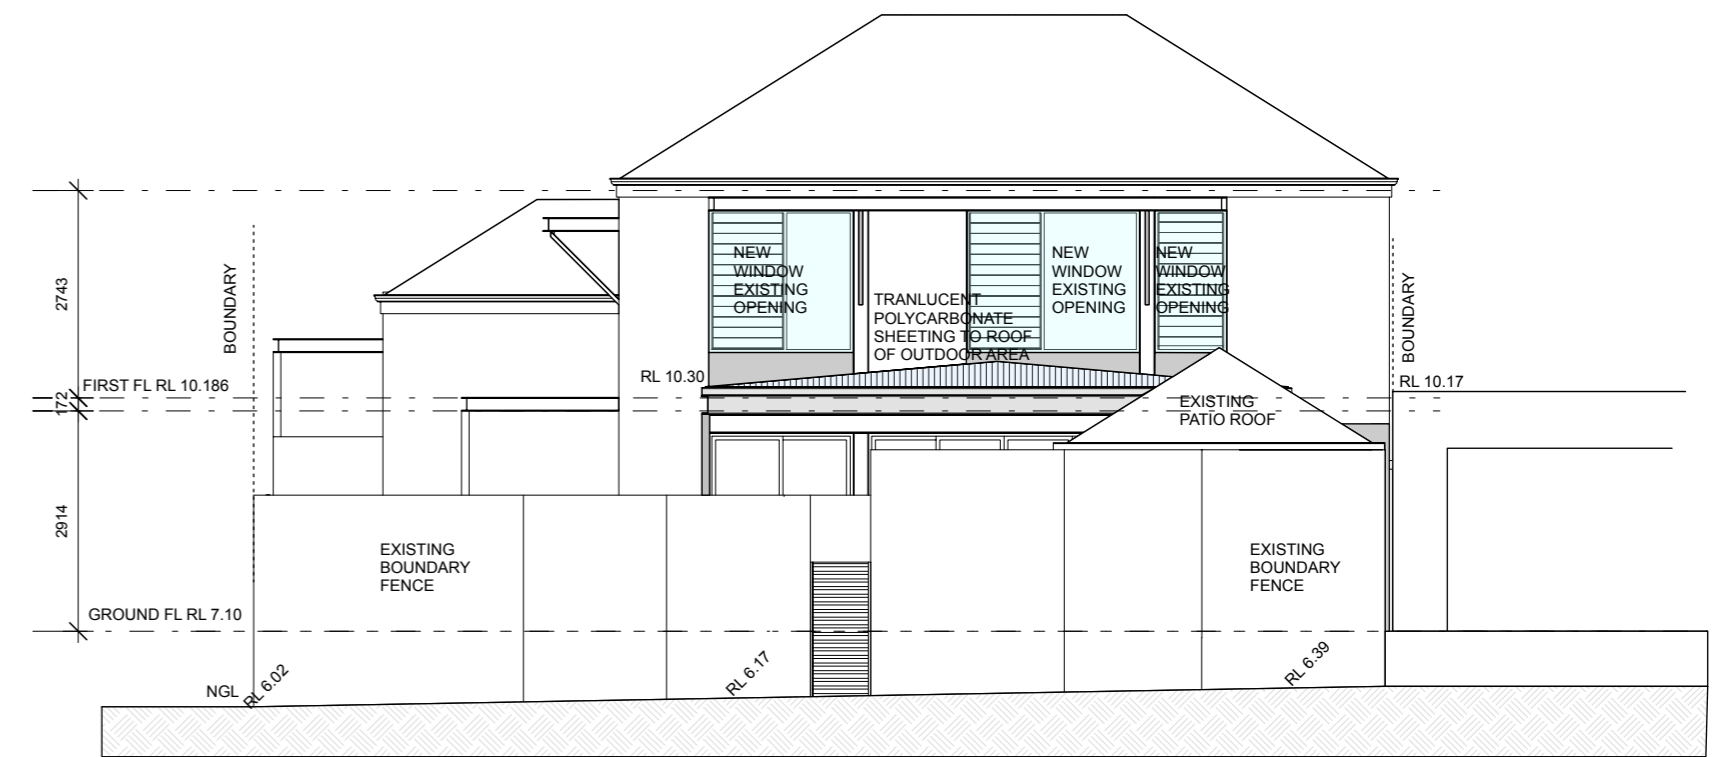


North Elevation Leslie Road
Scale: 1:100

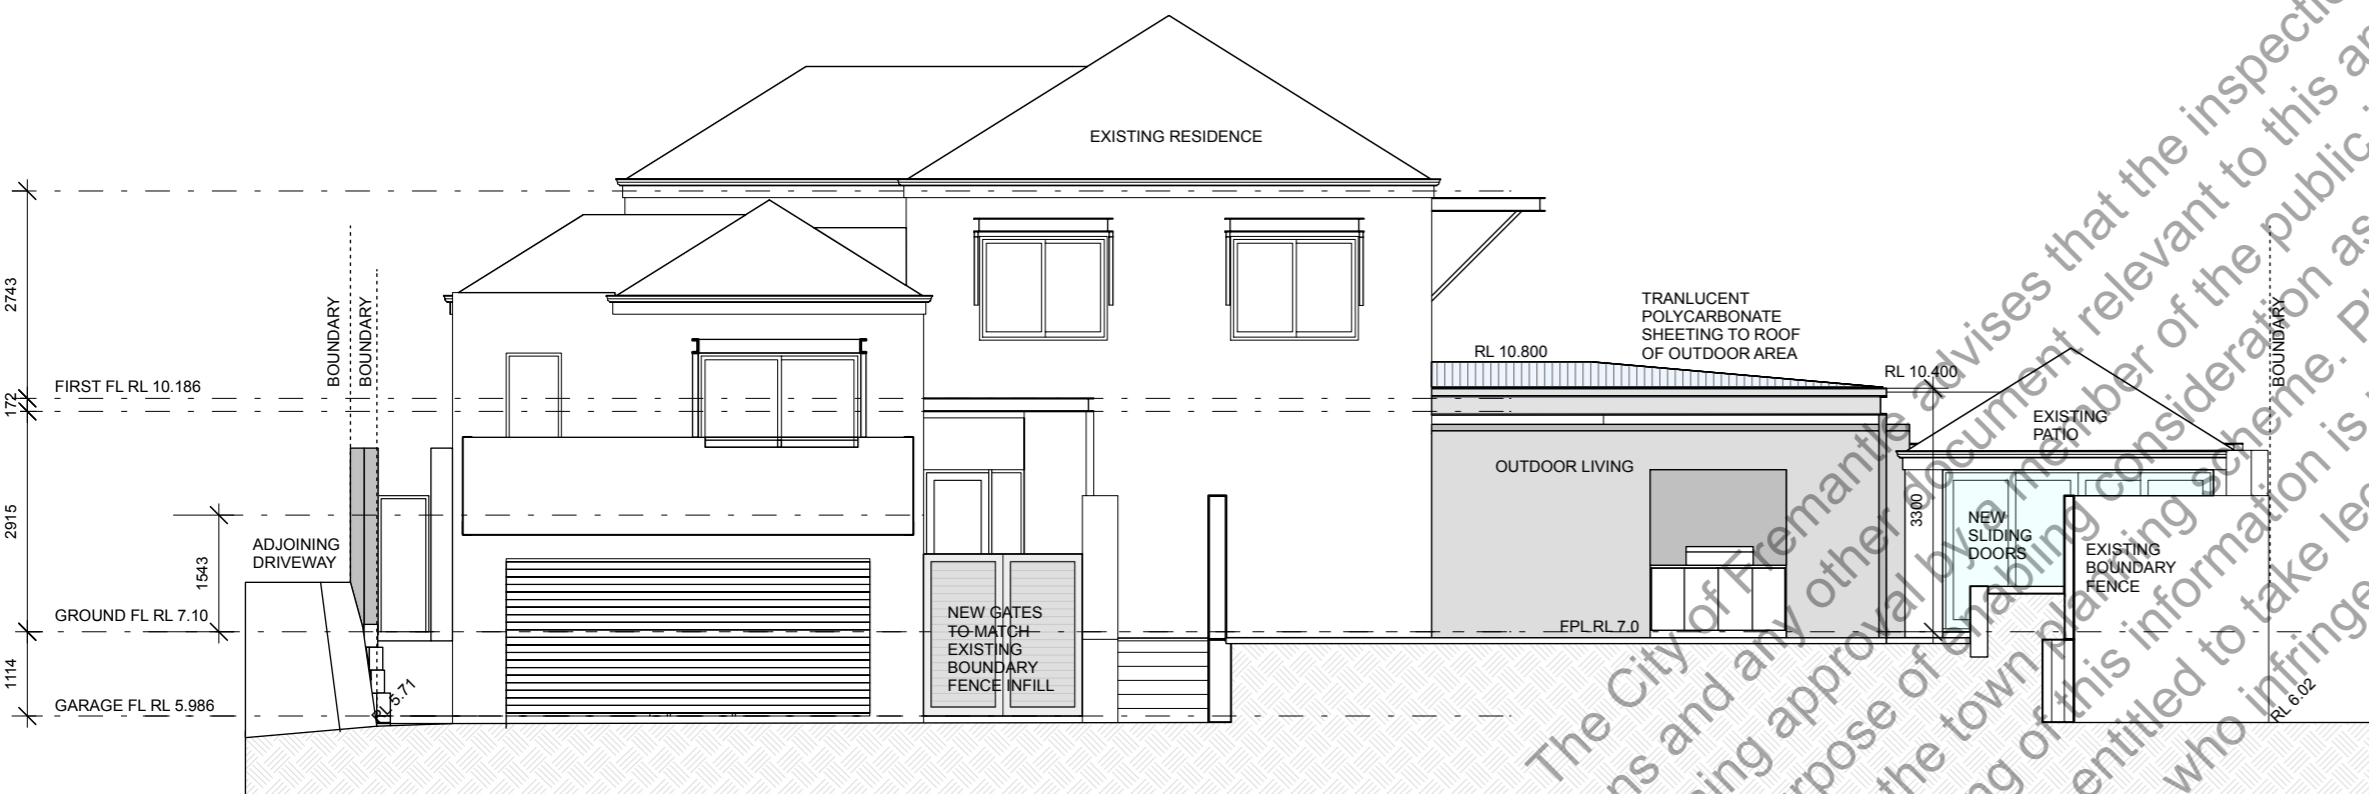


West Elevation Internal
Scale: 1:100

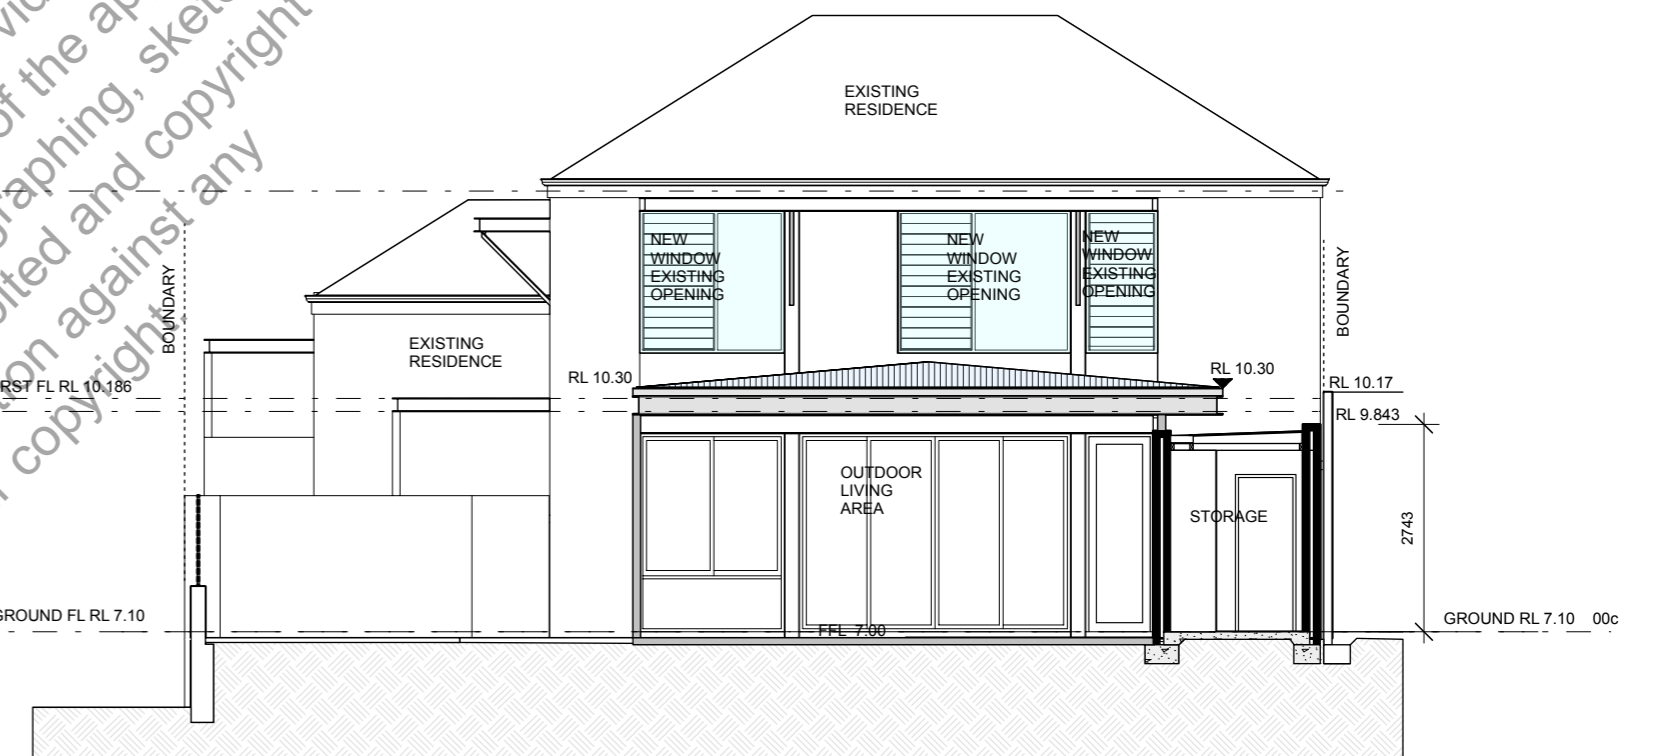

North Elevation Internal
Scale: 1:100

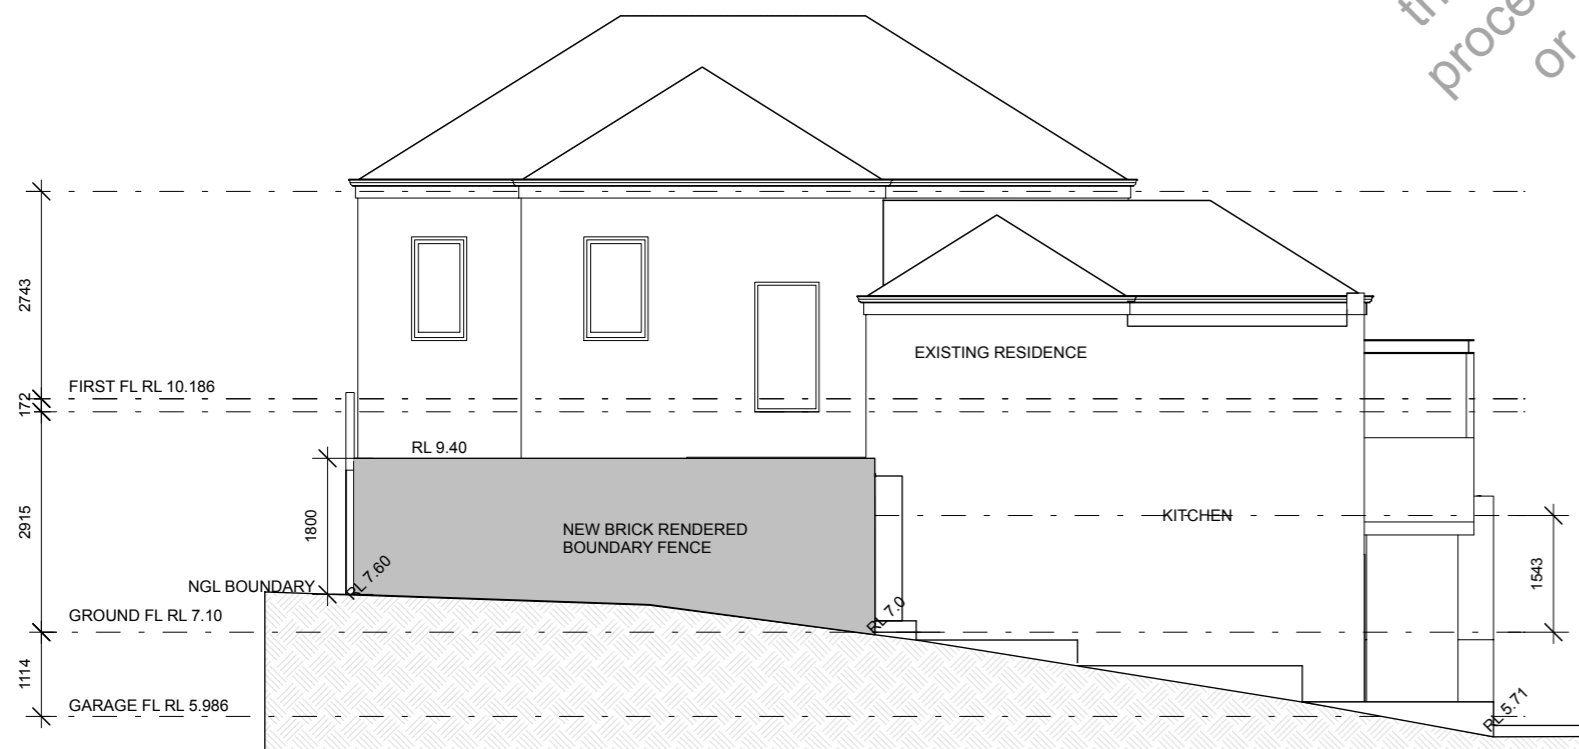

South Elevation
Scale: 1:100

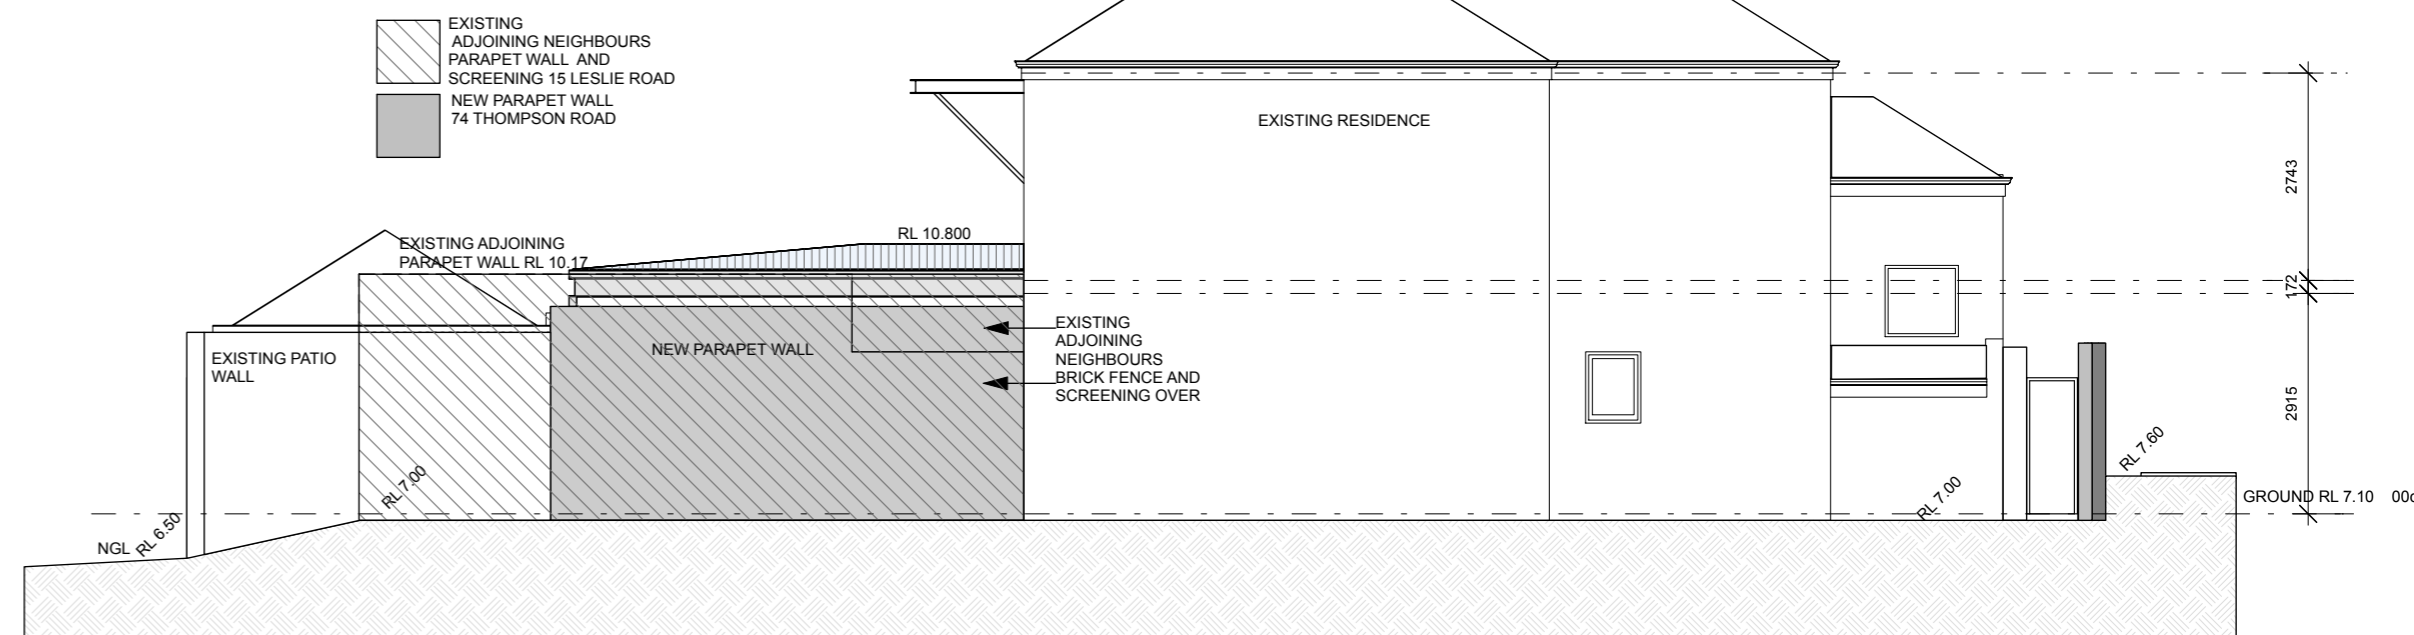

West Elevation
Scale: 1:100