

CHESTER STREET

74

74b

The City of Fremantle advises that the inspection of these plans and any other document relevant to this application for planning approval by a member of the public is provided for the sole purpose of enabling consideration as part of the approval process under the town planning scheme. Photographing, sketching or other copying of this information is prohibited and copyright owners are entitled to take legal action against any person who infringes their copyright.

CITY OF FREMANTLE
These Plans Form Part of
DA0143/25
22 May 2025




© 2024 Reproduction of the whole or part of this document constitutes an infringement of copyright. The information, ideas and concepts contained in this document are confidential. The recipient(s) of this document is/are prohibited from disclosing such information, ideas and concepts to any person without prior written consent of the copyright holder.

No.	Description	Date

PROPOSED EXTENSION
 74b CHESTER STREET,
 FREMANTLE, WA 6160

Site Plan	
Project number	0001
Date	02.12.2024
Drawn by	RHA
Checked by	RHA
Scale@A3	1 : 200

A-001

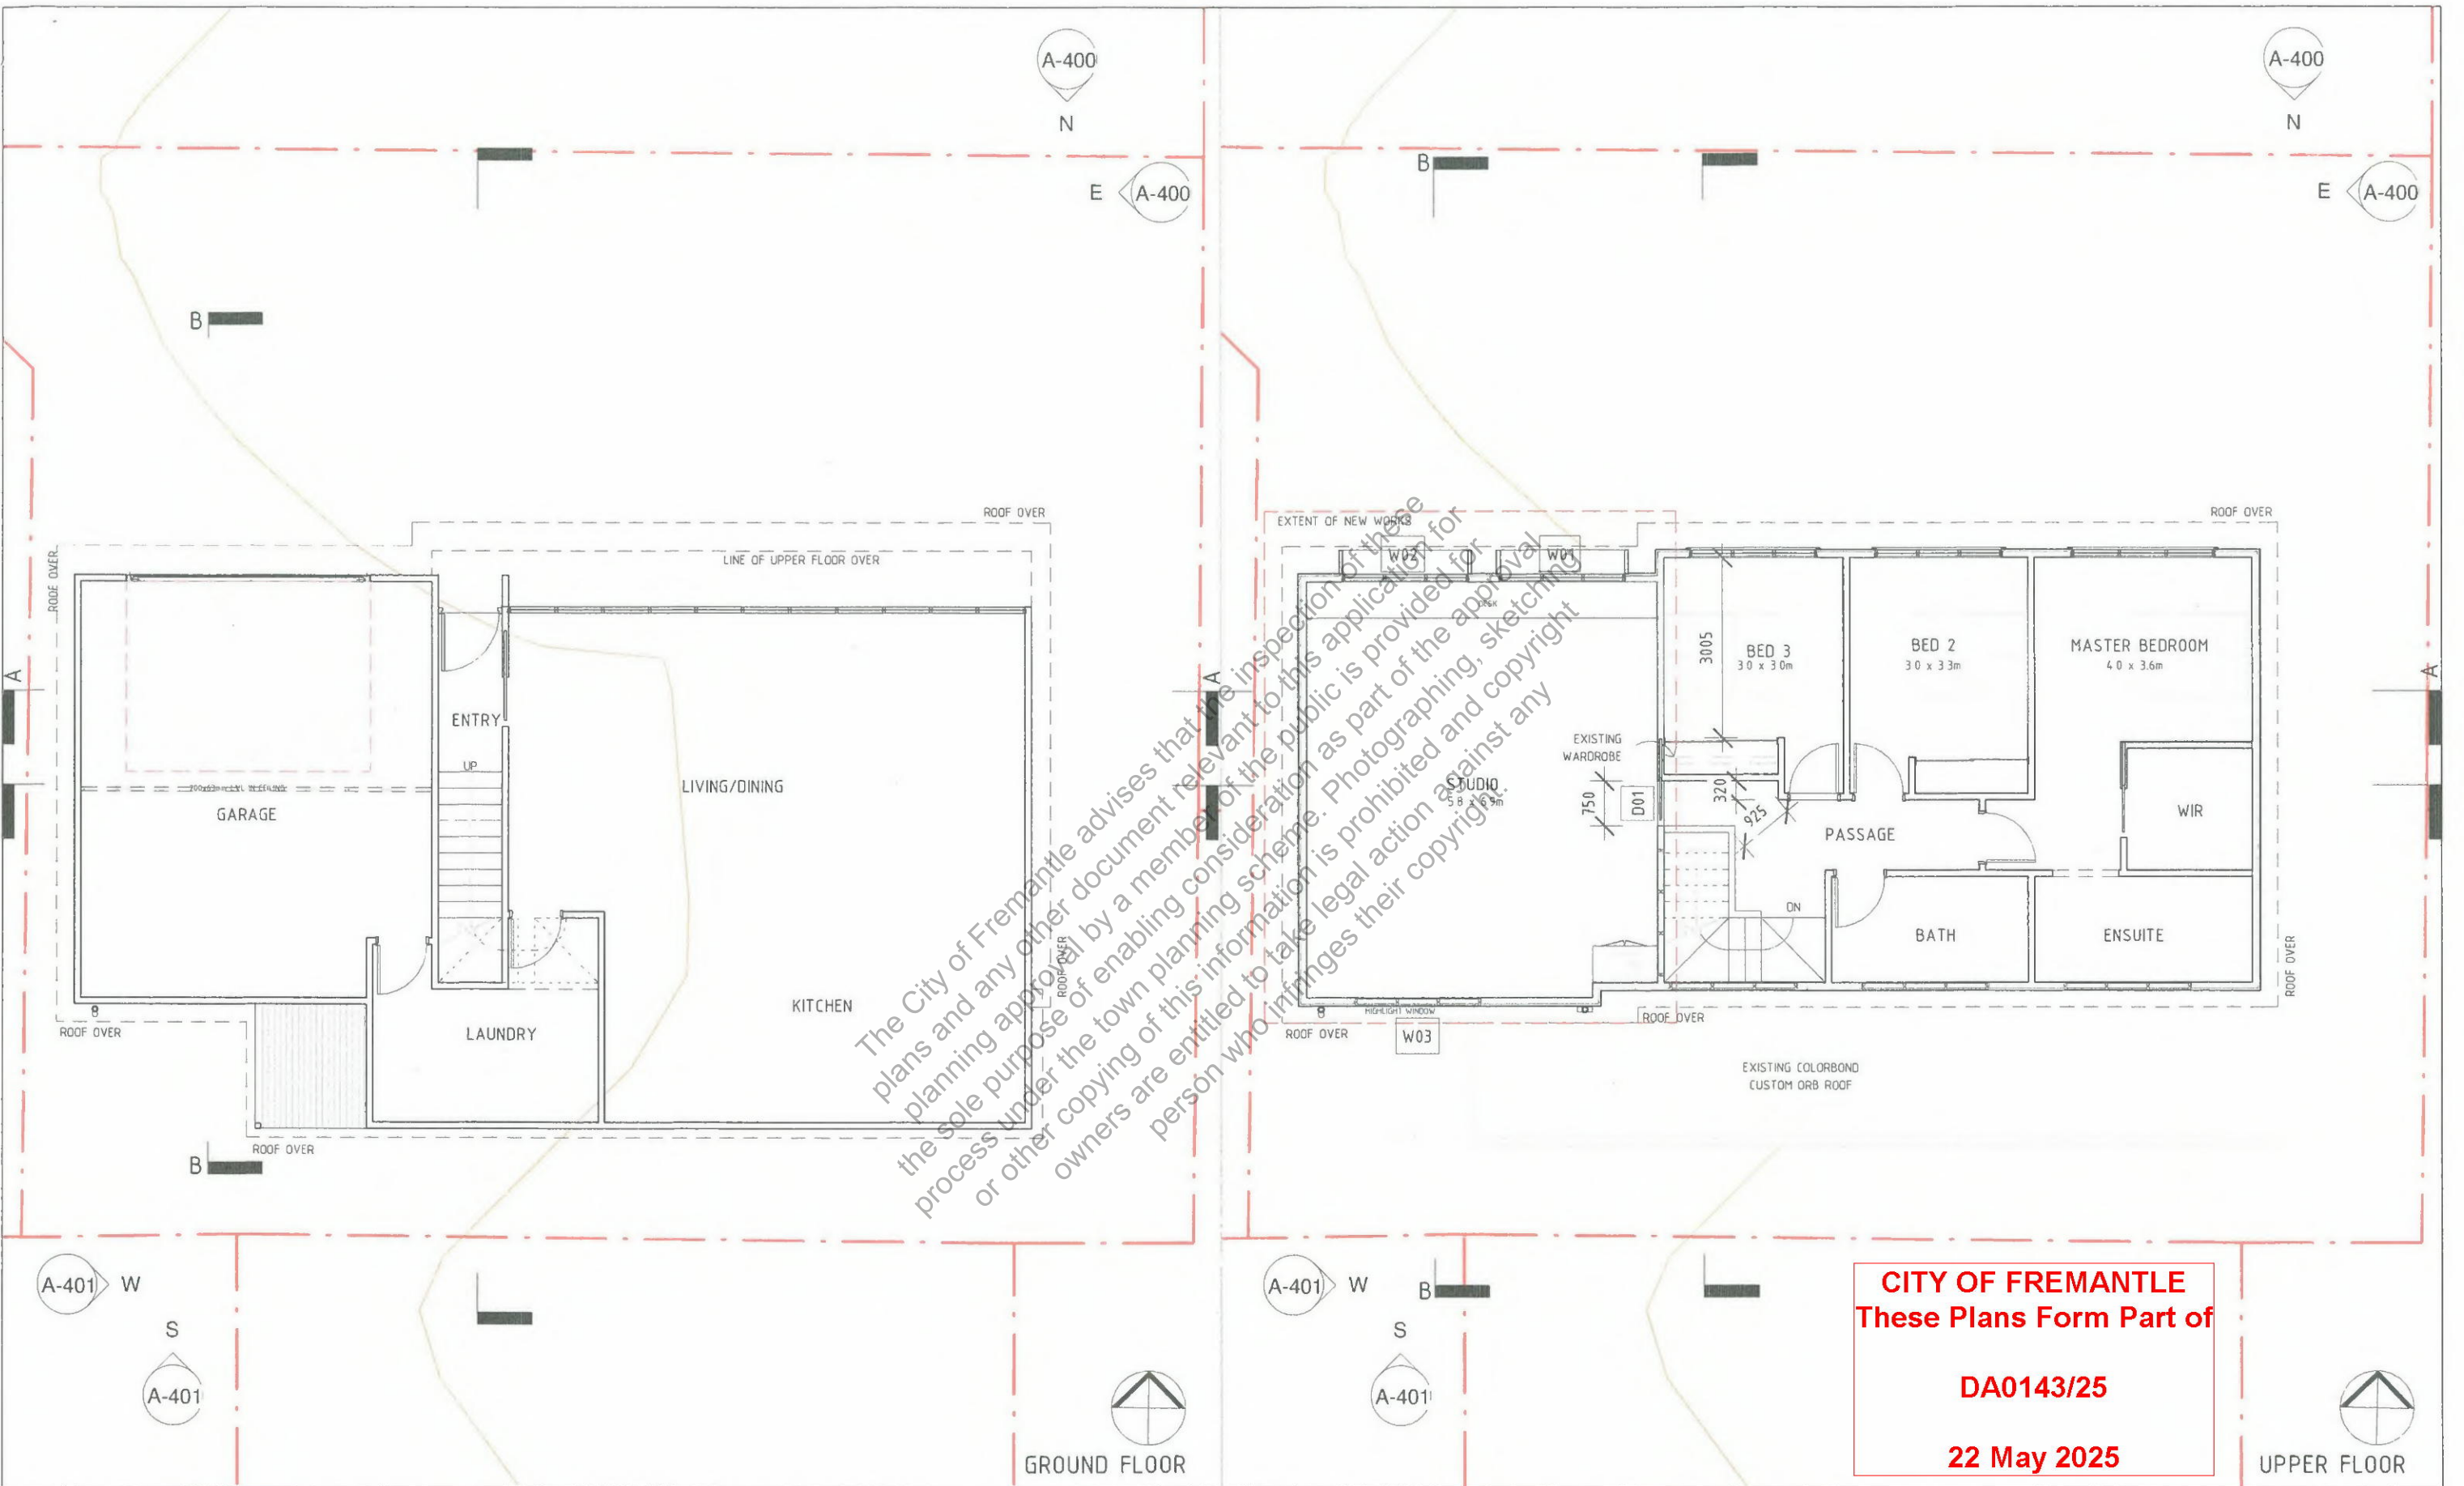

CITY OF FREMANTLE
These Plans Form Part of
DA0143/25
22 May 2025

© 2024 Reproduction of the whole or part of this document constitutes an infringement of copyright. The information, ideas and concepts contained in this document are confidential. The recipient(s) of this document is/are prohibited from disclosing such information, ideas and concepts to any person without prior written consent of the copyright holder.

No.	Description	Date

PROPOSED EXTENSION
 74b CHESTER STREET,
 FREMANTLE, WA 6160


Floor Plans

Project number	0001	A-100
Date	02.12.2024	
Drawn by	RHA	Scale@A3
Checked by	RHA	
		1 : 100

CITY OF FREMANTLE
These Plans Form Part of

DA0143/25

22 May 2025

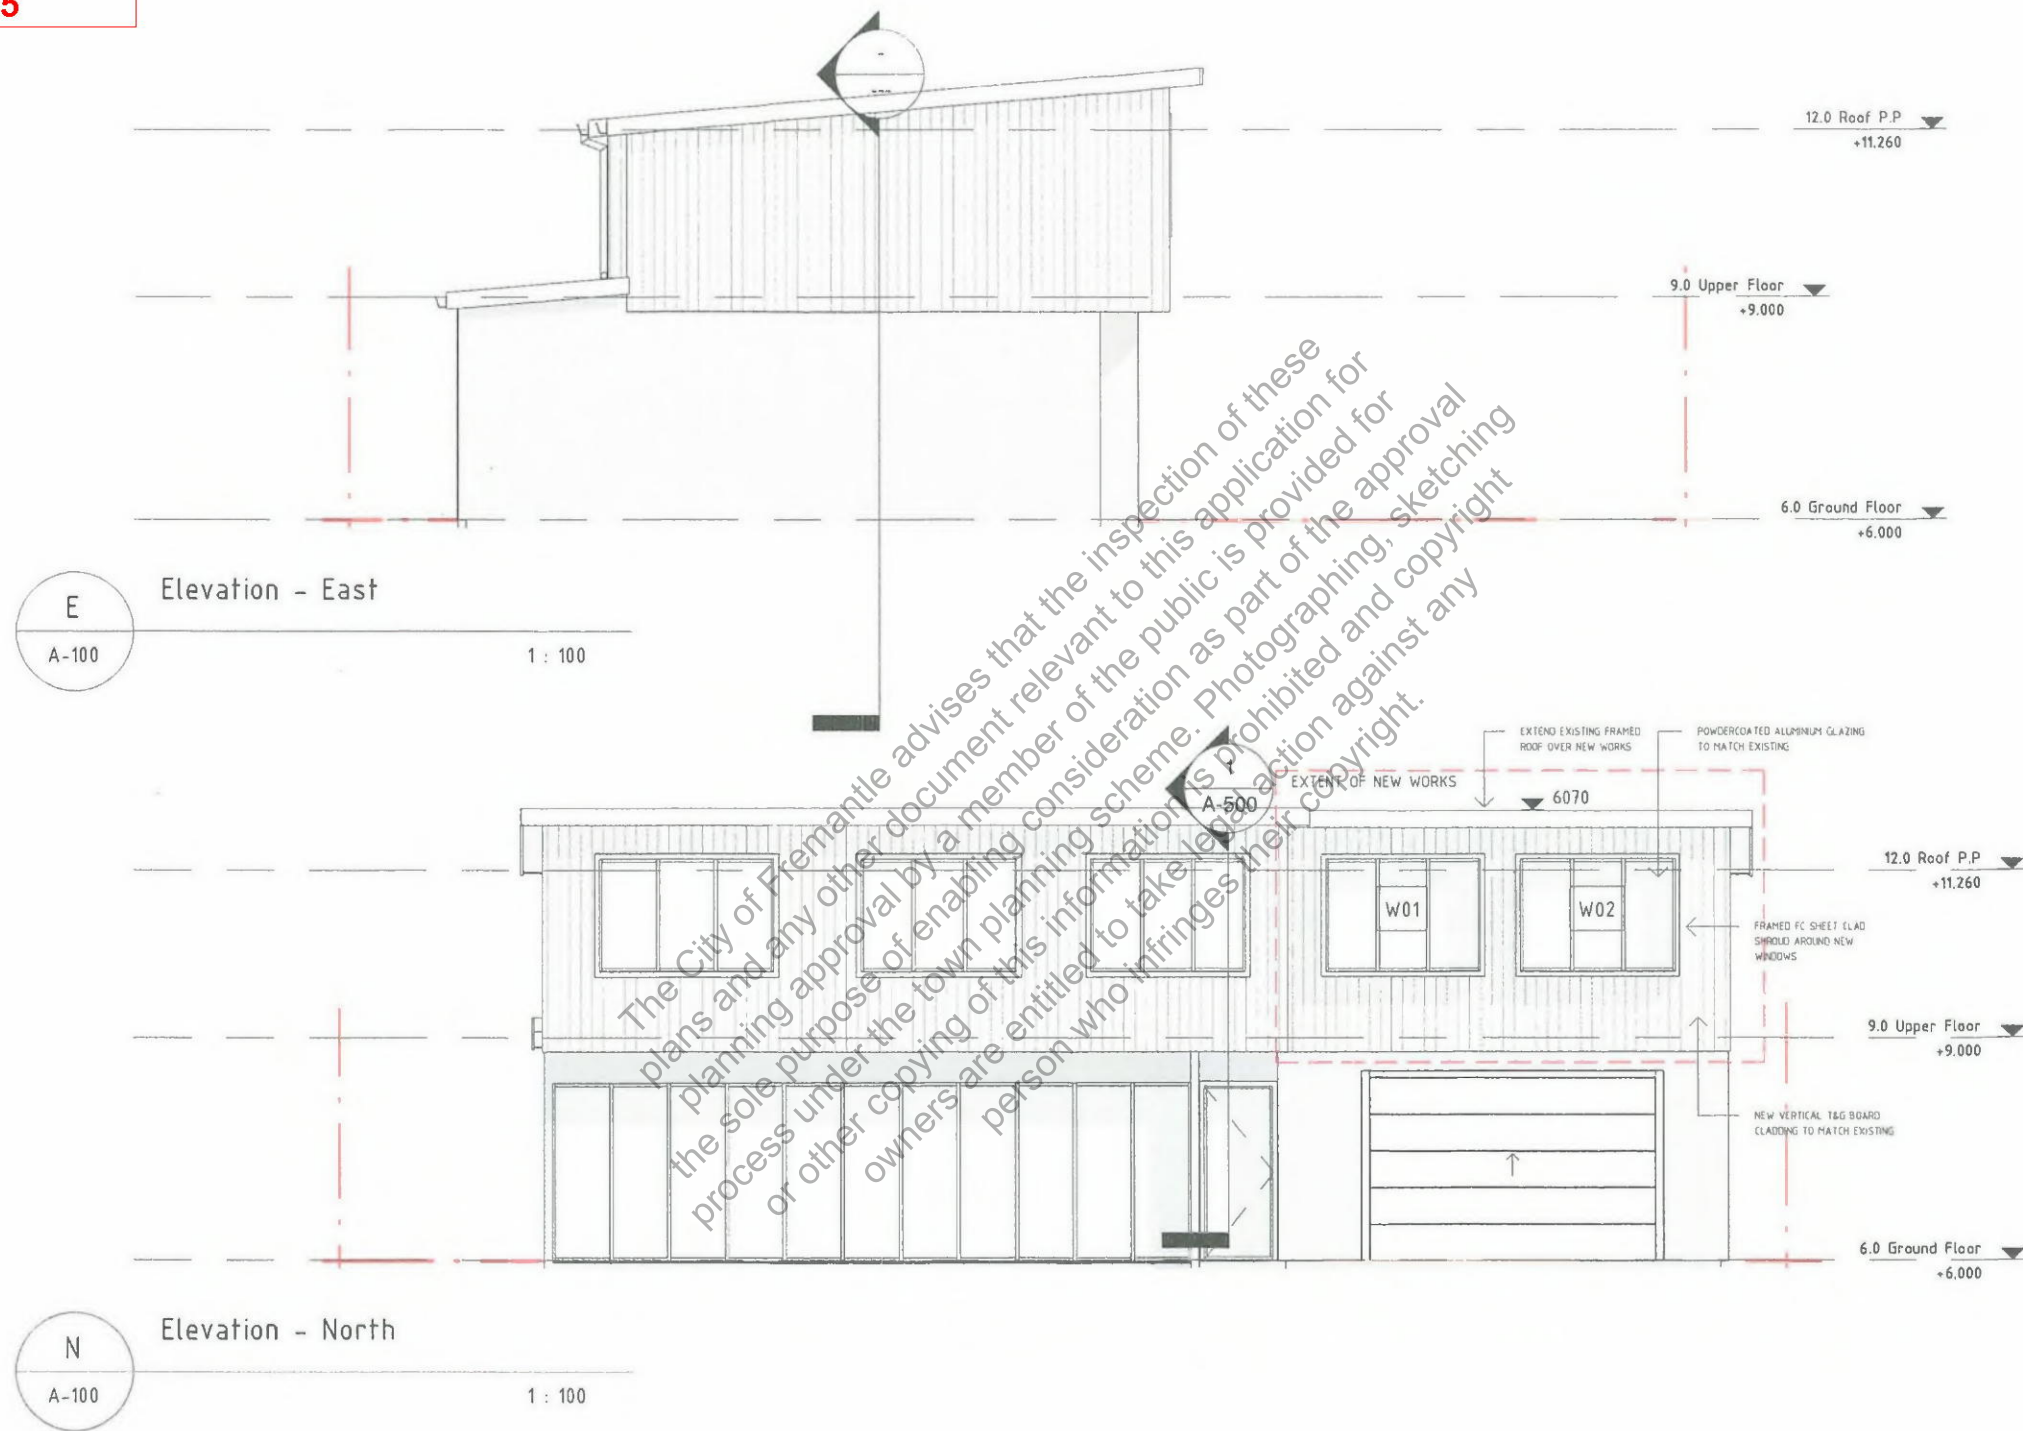

© 2024 Reproduction of the whole or part of this document constitutes an infringement of copyright. The information, ideas and concepts contained in this document are confidential. The recipient(s) of this document is/are prohibited from disclosing such information, ideas and concepts to any person without prior written consent of the copyright holder.

No.	Description	Date



PROPOSED EXTENSION
74b CHESTER STREET,
FREMANTLE, WA 6160

Elevations		A-400
Project number	0001	
Date	02.12.2024	
Drawn by	RHA	
Checked by	RHA	
Scale@A3		1 : 100

CITY OF FREMANTLE
These Plans Form Part of



DA0143/25

22 May 2025

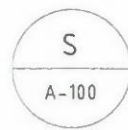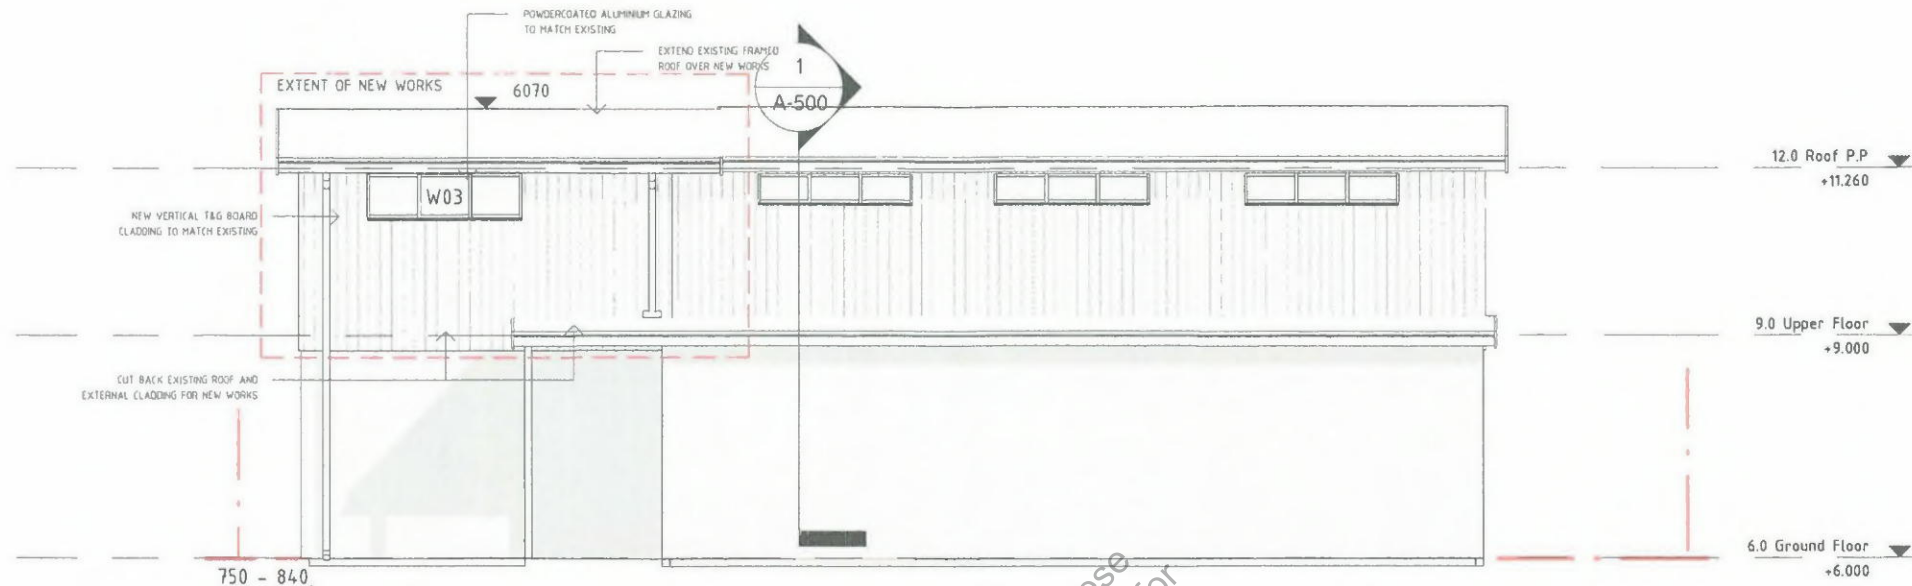

Elevation - South

1 : 100

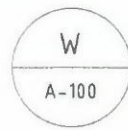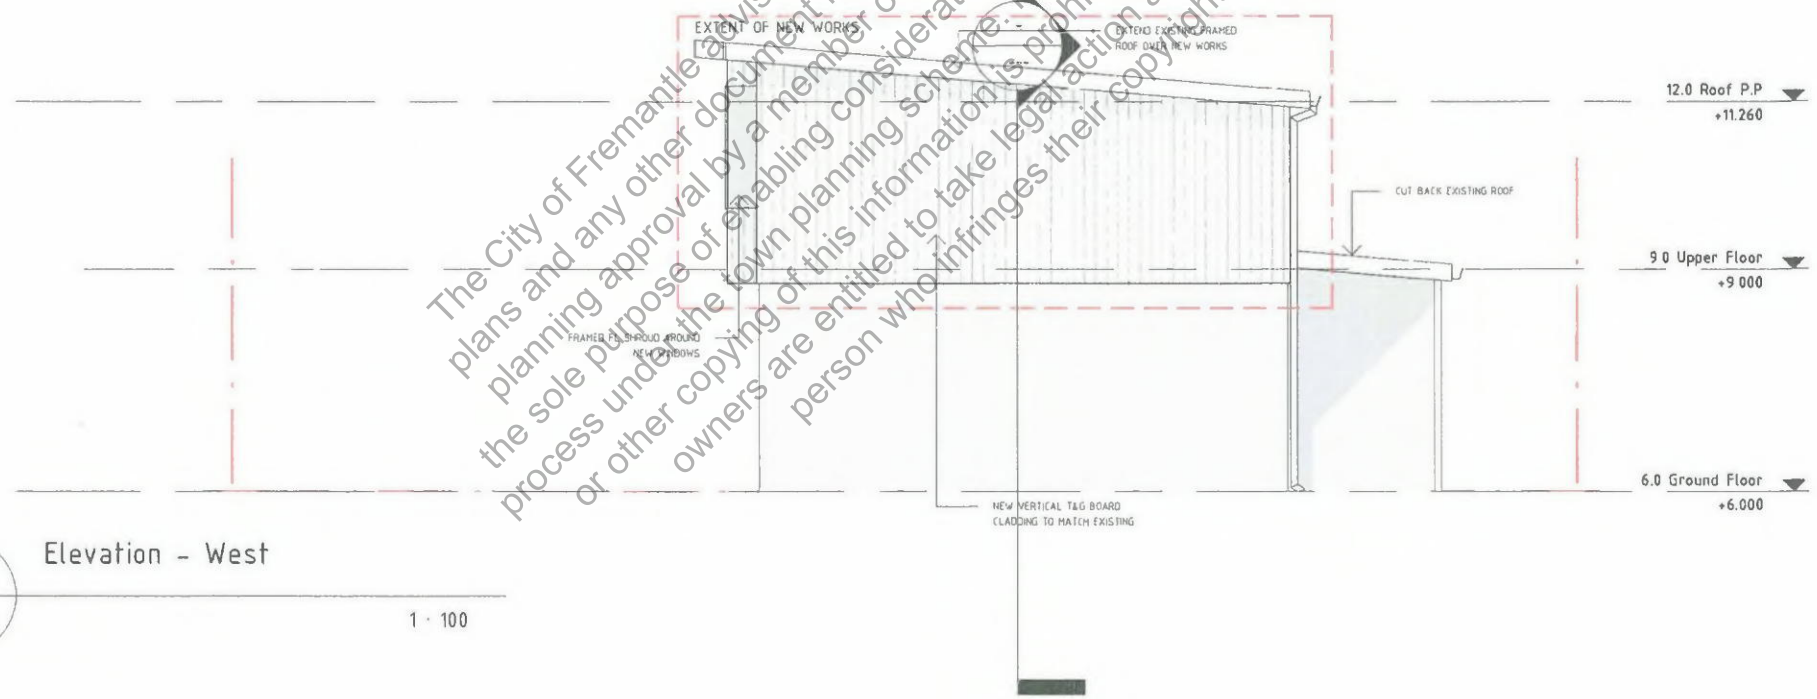

Elevation - West

1 : 100


The City of Fremantle advises that the inspection of these plans and any other document relevant to this application for planning approval by a member of the public is provided for the sole purpose of enabling consideration as part of the approval process under the town planning scheme. Photographing, sketching or other copying of this information is prohibited and copyright owners are entitled to take legal action against any person who infringes their copyright.

© 2024 Reproduction of the whole or part of this document constitutes an infringement of copyright. The information, ideas and concepts contained in this document are confidential. The recipient(s) of this document is/are prohibited from disclosing such information, ideas and concepts to any person without prior written consent of the copyright holder.


No.	Description	Date

PROPOSED EXTENSION
 74b CHESTER STREET,
 FREMANTLE, WA 6160


Elevations		
Project number	0001	A-401
Date	02.12.2024	
Drawn by	RHA	
Checked by	RHA	
Scale@A3		1 : 100

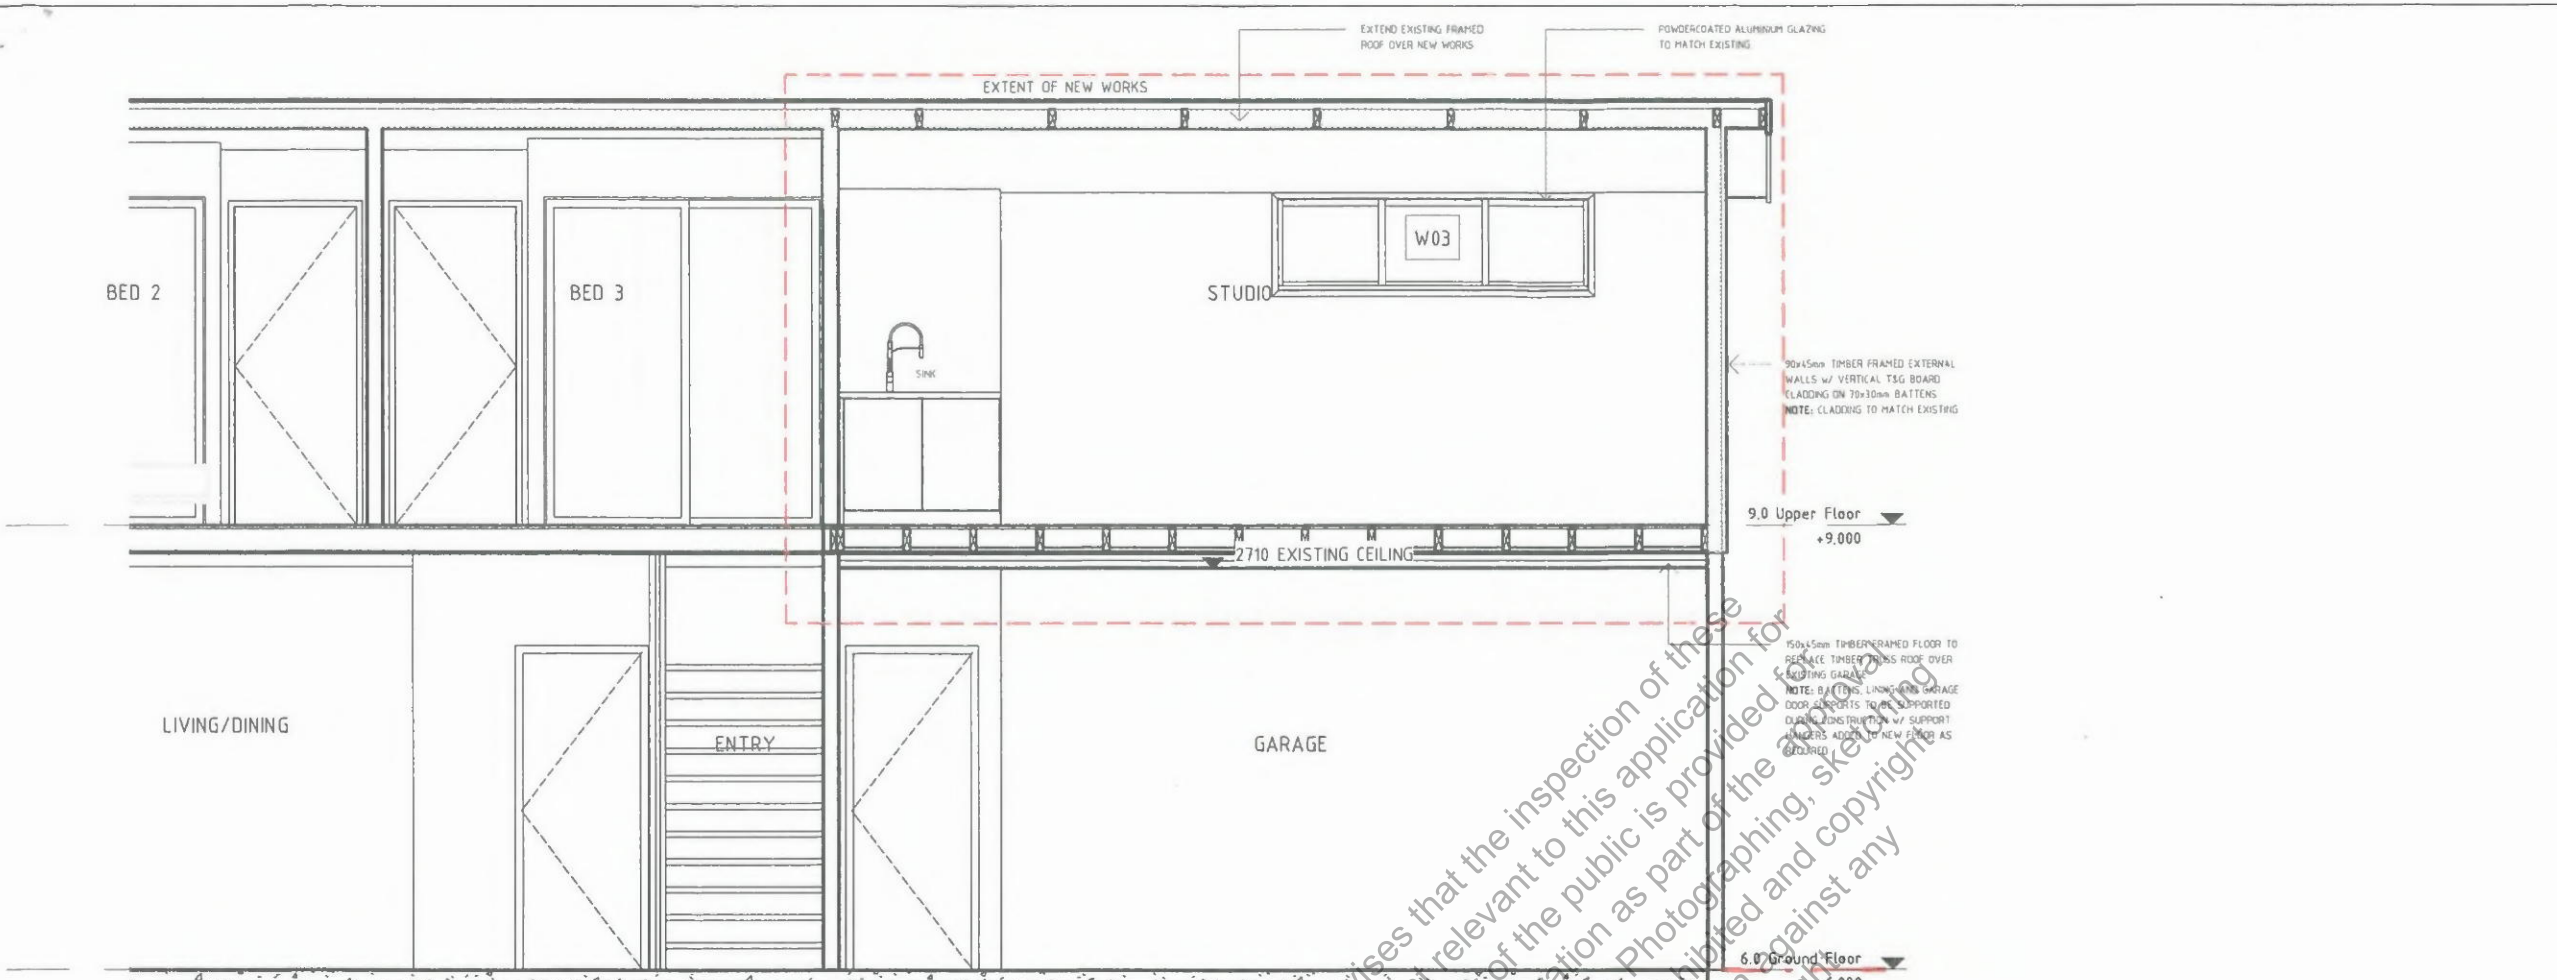

A
Section A-A
A-100 1:50

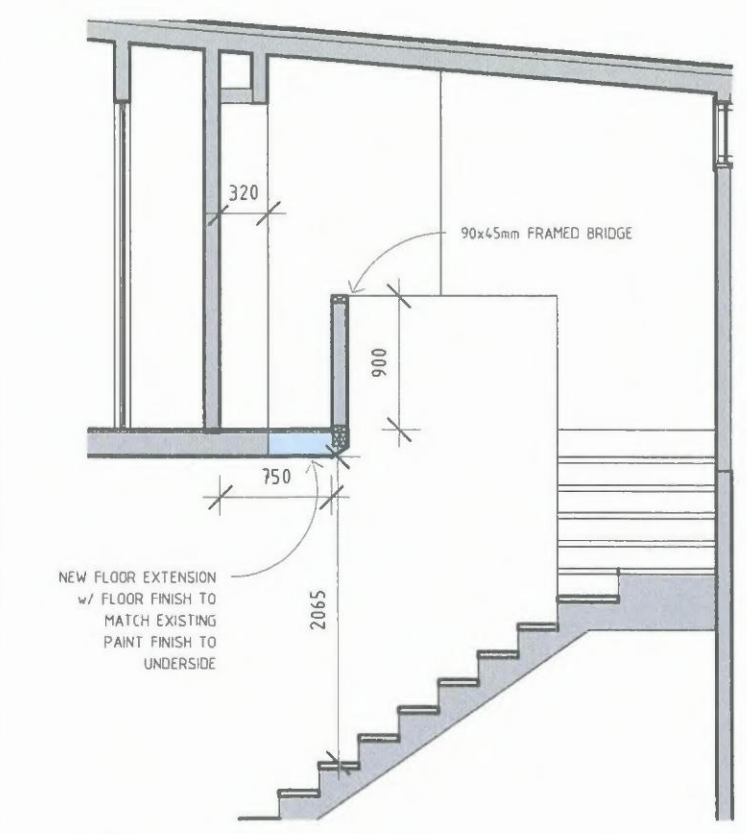

1
Section - Stair 1
A-100 1:50

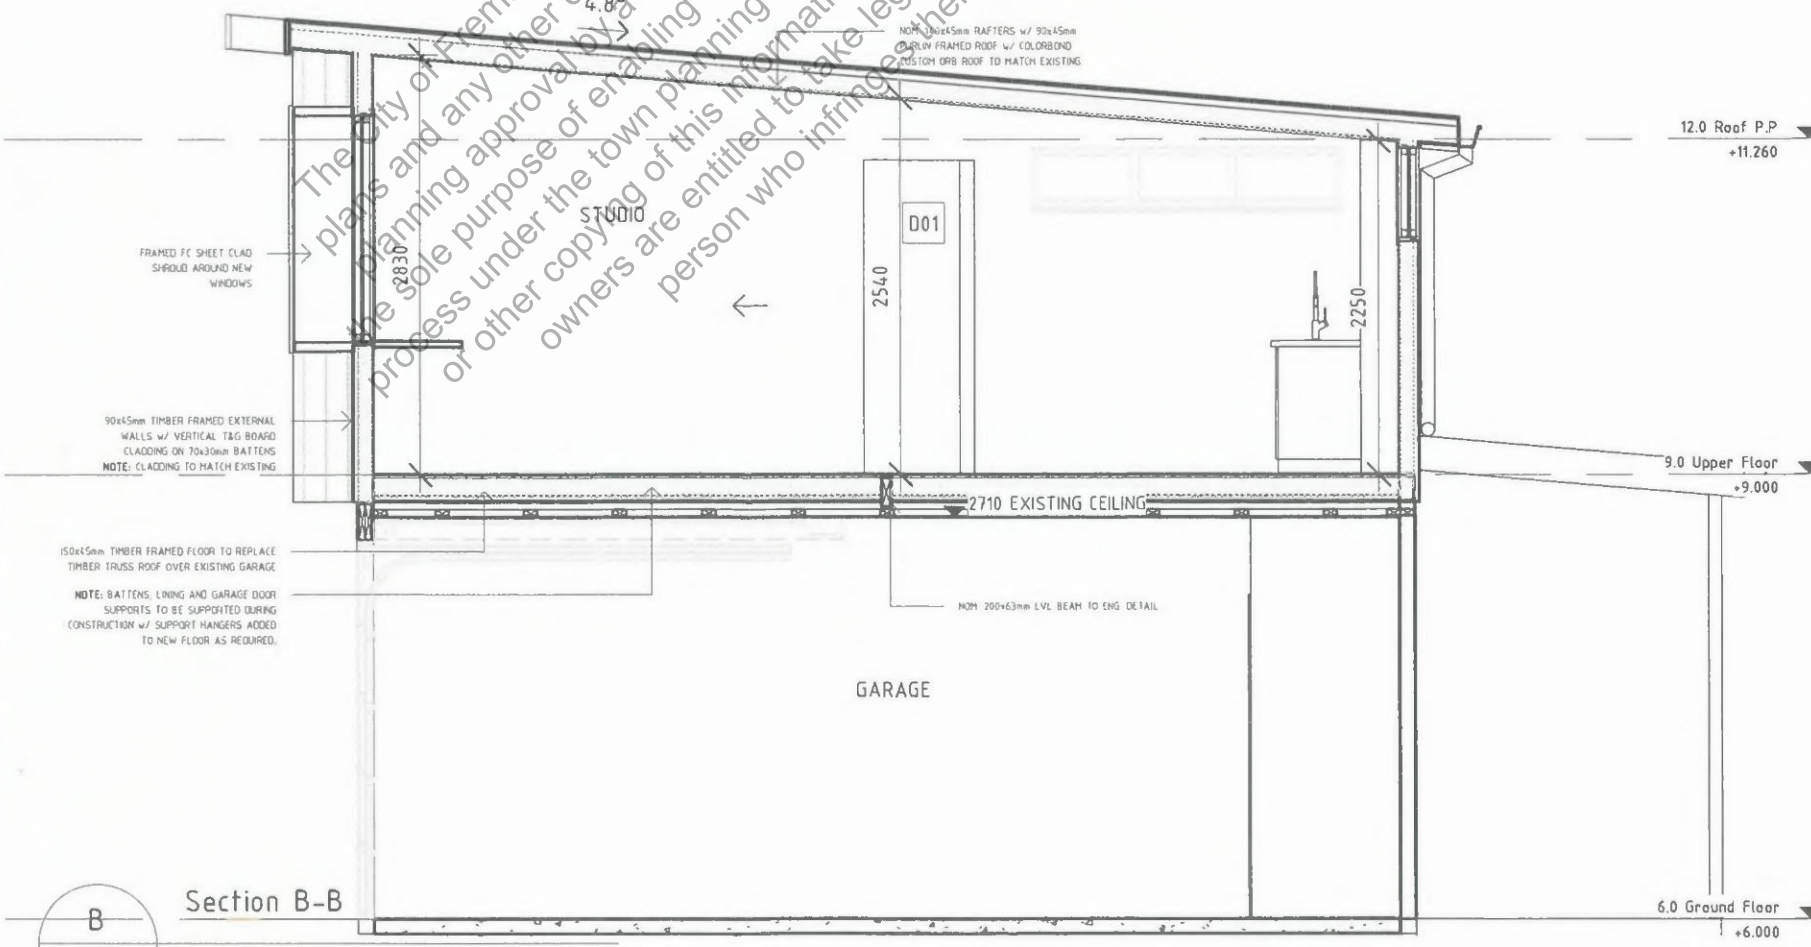

B
Section B-B
A-100 1:50

© 2024 Reproduction of the whole or part of this document constitutes an infringement of copyright. The information, ideas and concepts contained in this document is/are prohibited from disclosing such information, ideas and concepts to any person without prior written consent of the copyright holder.

CITY OF FREMANTLE
These Plans Form Part of

DA0143/25

22 May 2025

No.	Description	Date

PROPOSED EXTENSION	
74b CHESTER STREET, FREMANTLE, WA 6160	
Project number	0001
Date	02.12.2024
Drawn by	RHA
Checked by	RHA
A-500 Sections	
Scale @ A3	1:50