
 


CITY OF FREMANTLE
These Plans Form Part of

DA0224/25

22 July 2025

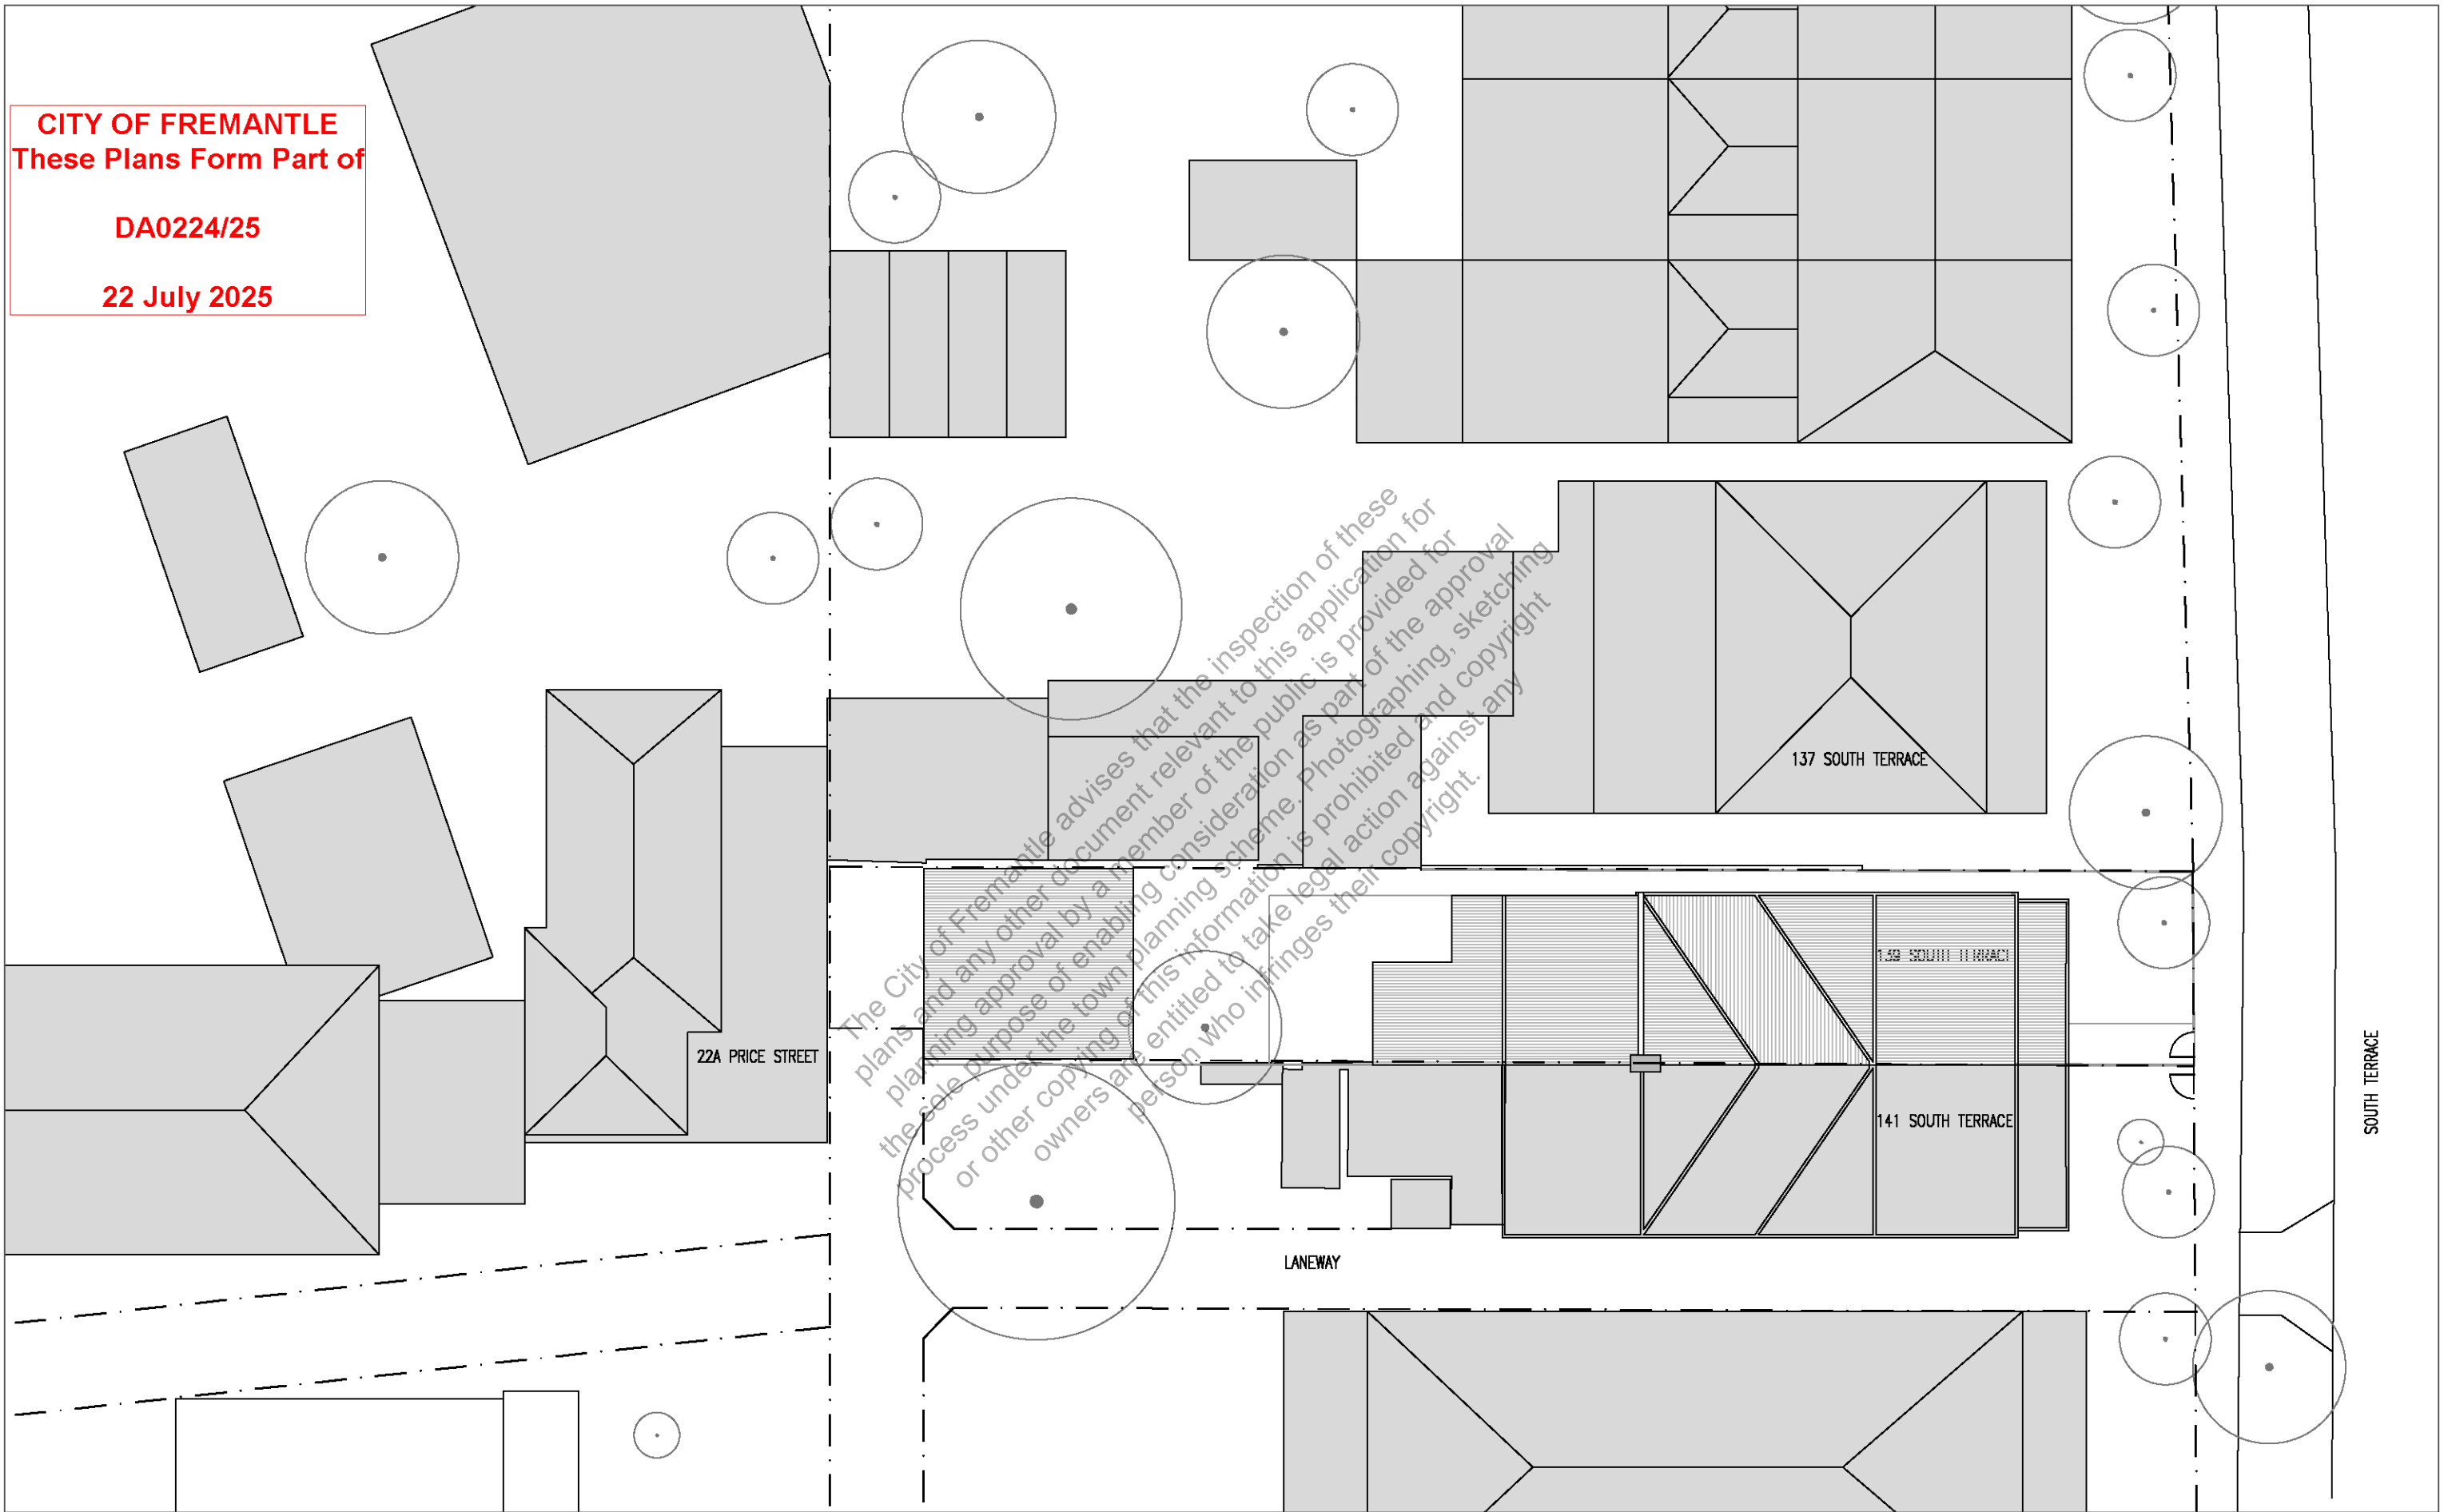


DA	14/07/2025	PLANNING APPLICATION	GT
REV	DATE	REVISION	DRN CHK

DRN BY	—
START DATE	APR 25
DESIGNED	—
CHECKED	GT
GENERAL NOTES	

SOUTH TERRACE
130 SOUTH TERRACE
EXISTING SITE PLAN

PLACE LAB	2502	SCALE:	NTS
PRCU No		UNIT:	mm
DWG STATUS	PLANNING APPLICATION	SHEET SIZE:	A3
DWG No	A010	ISSUE	DA

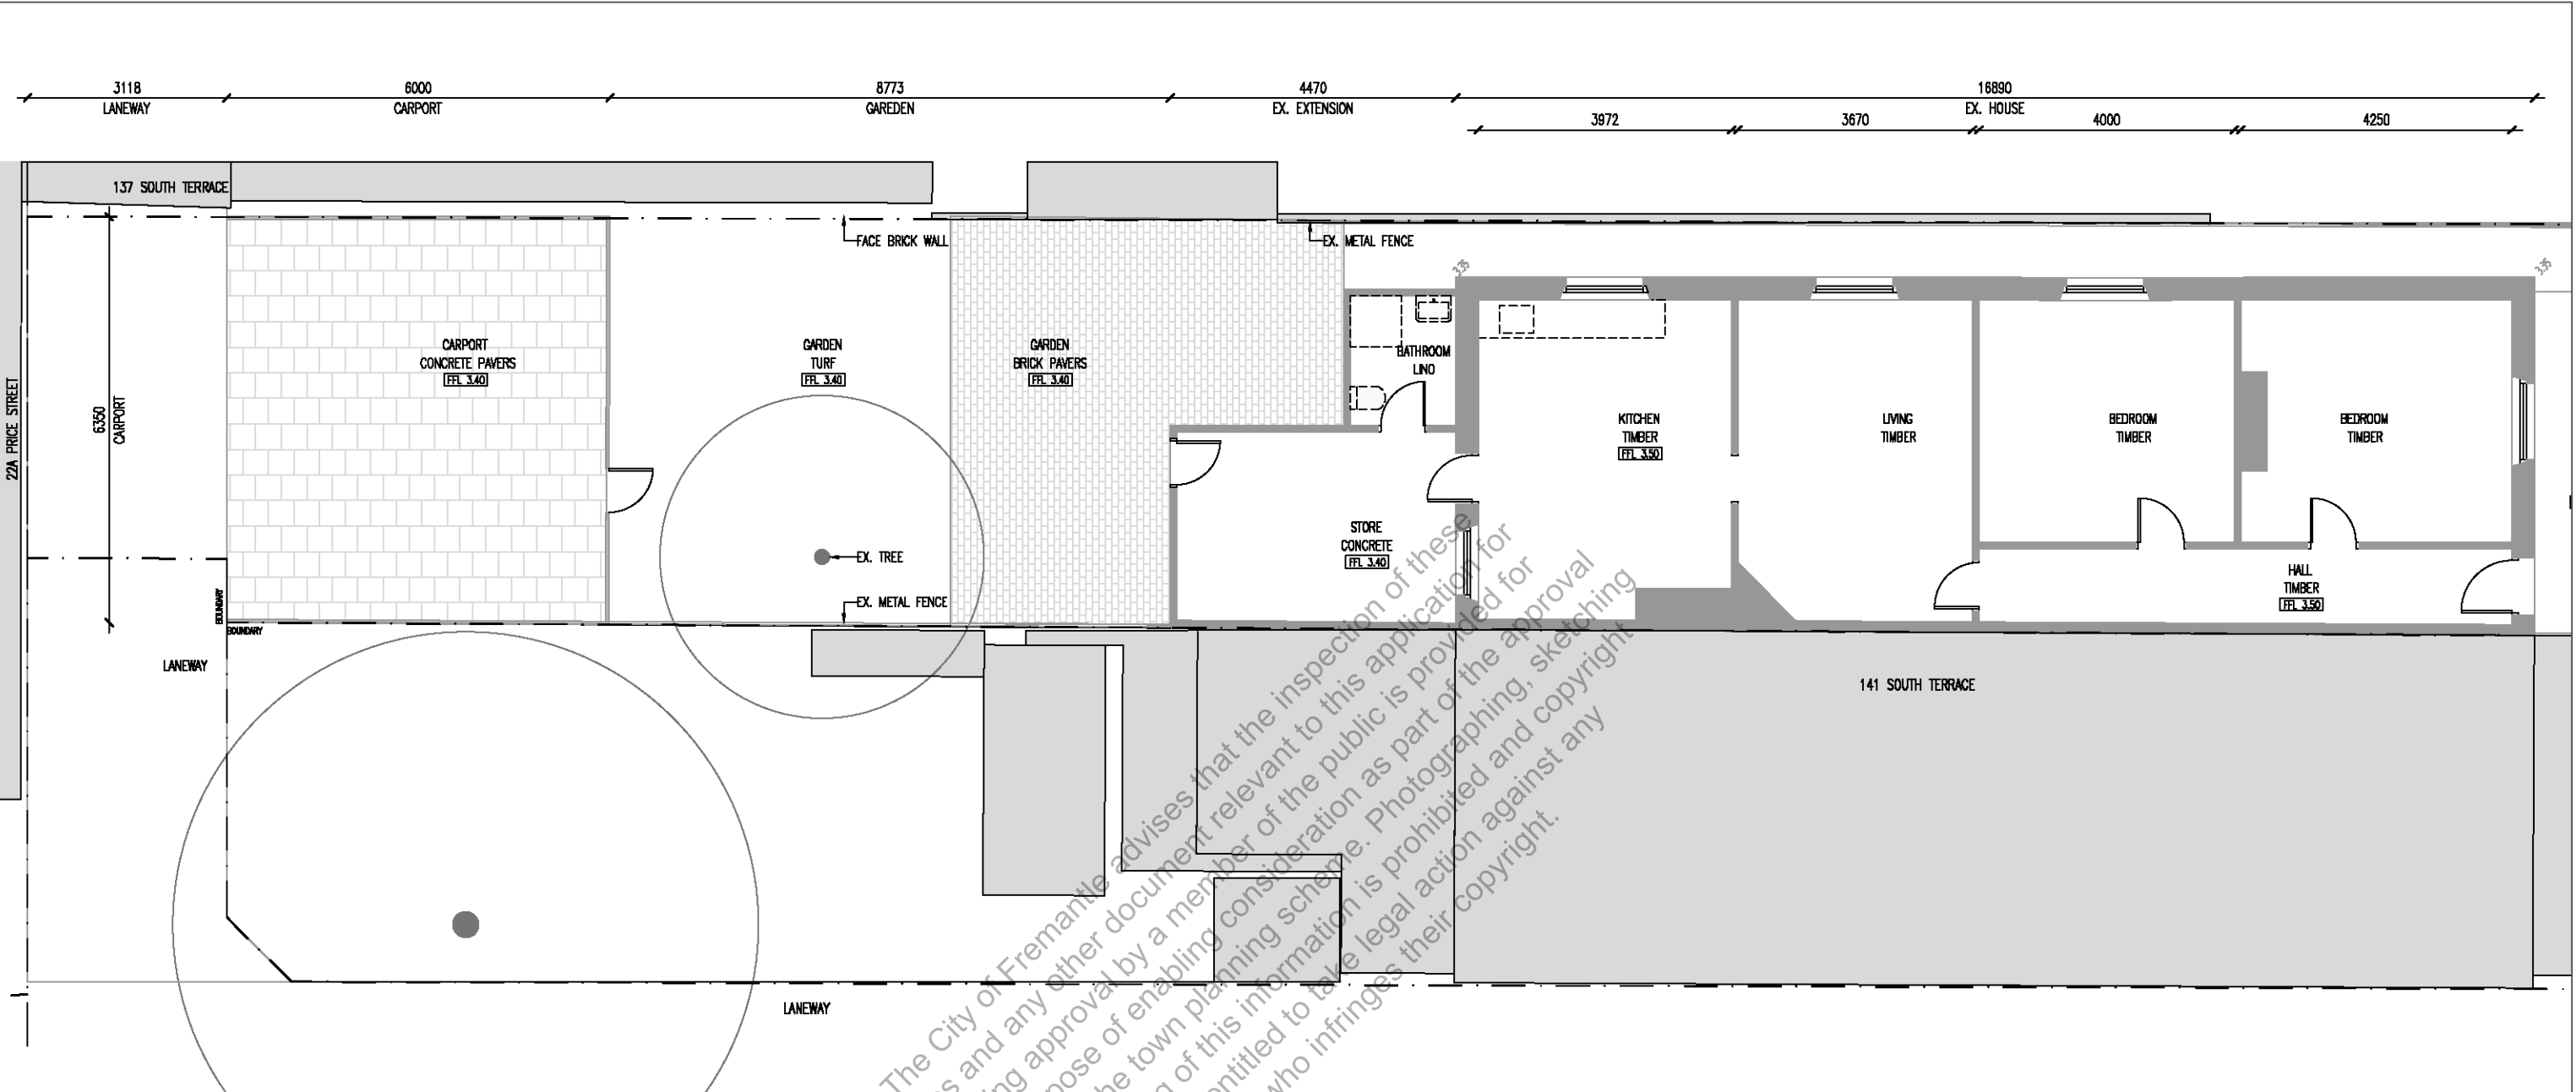


The City of Fremantle advises that the inspection of these plans and any other document relevant to this application for planning approval by a member of the public is provided for the sole purpose of enabling consideration as part of the approval process under the town planning scheme. Photographing, sketching or other copying of this information is prohibited and copyright owners are entitled to take legal action against any person who infringes their copyright.


CITY OF FREMANTLE
These Plans Form Part of
DA0224/25
22 July 2025

LEGEND

	EXISTING WALL
EX.	EXISTING
DP	RAIN WATER DOWNPIPE
TOW	TOP OF WALL
TOP	TOP OF FENCE
COL	COLUMN
HWU	HOT WATER UNIT

 


DRN BY		—	SOUTH TERRACE	
START DATE		APR 25	130 SOUTH TERRACE	
DESIGNED		—	EXISTING GROUND FLOOR	
CHECKED		GT	PLACE LAB	
GENERAL NOTES			2502	
			SCALE: NTS	
			UNIT: mm	
			DWG STATUS	
			PLANNING APPLICATION	
			SHEET SIZE	
			A3	
			ISSUE	
			DA	
DA	14/07/2025	PLANNING APPLICATION	GT	
REV	DATE	REVISION	DRN	CHK

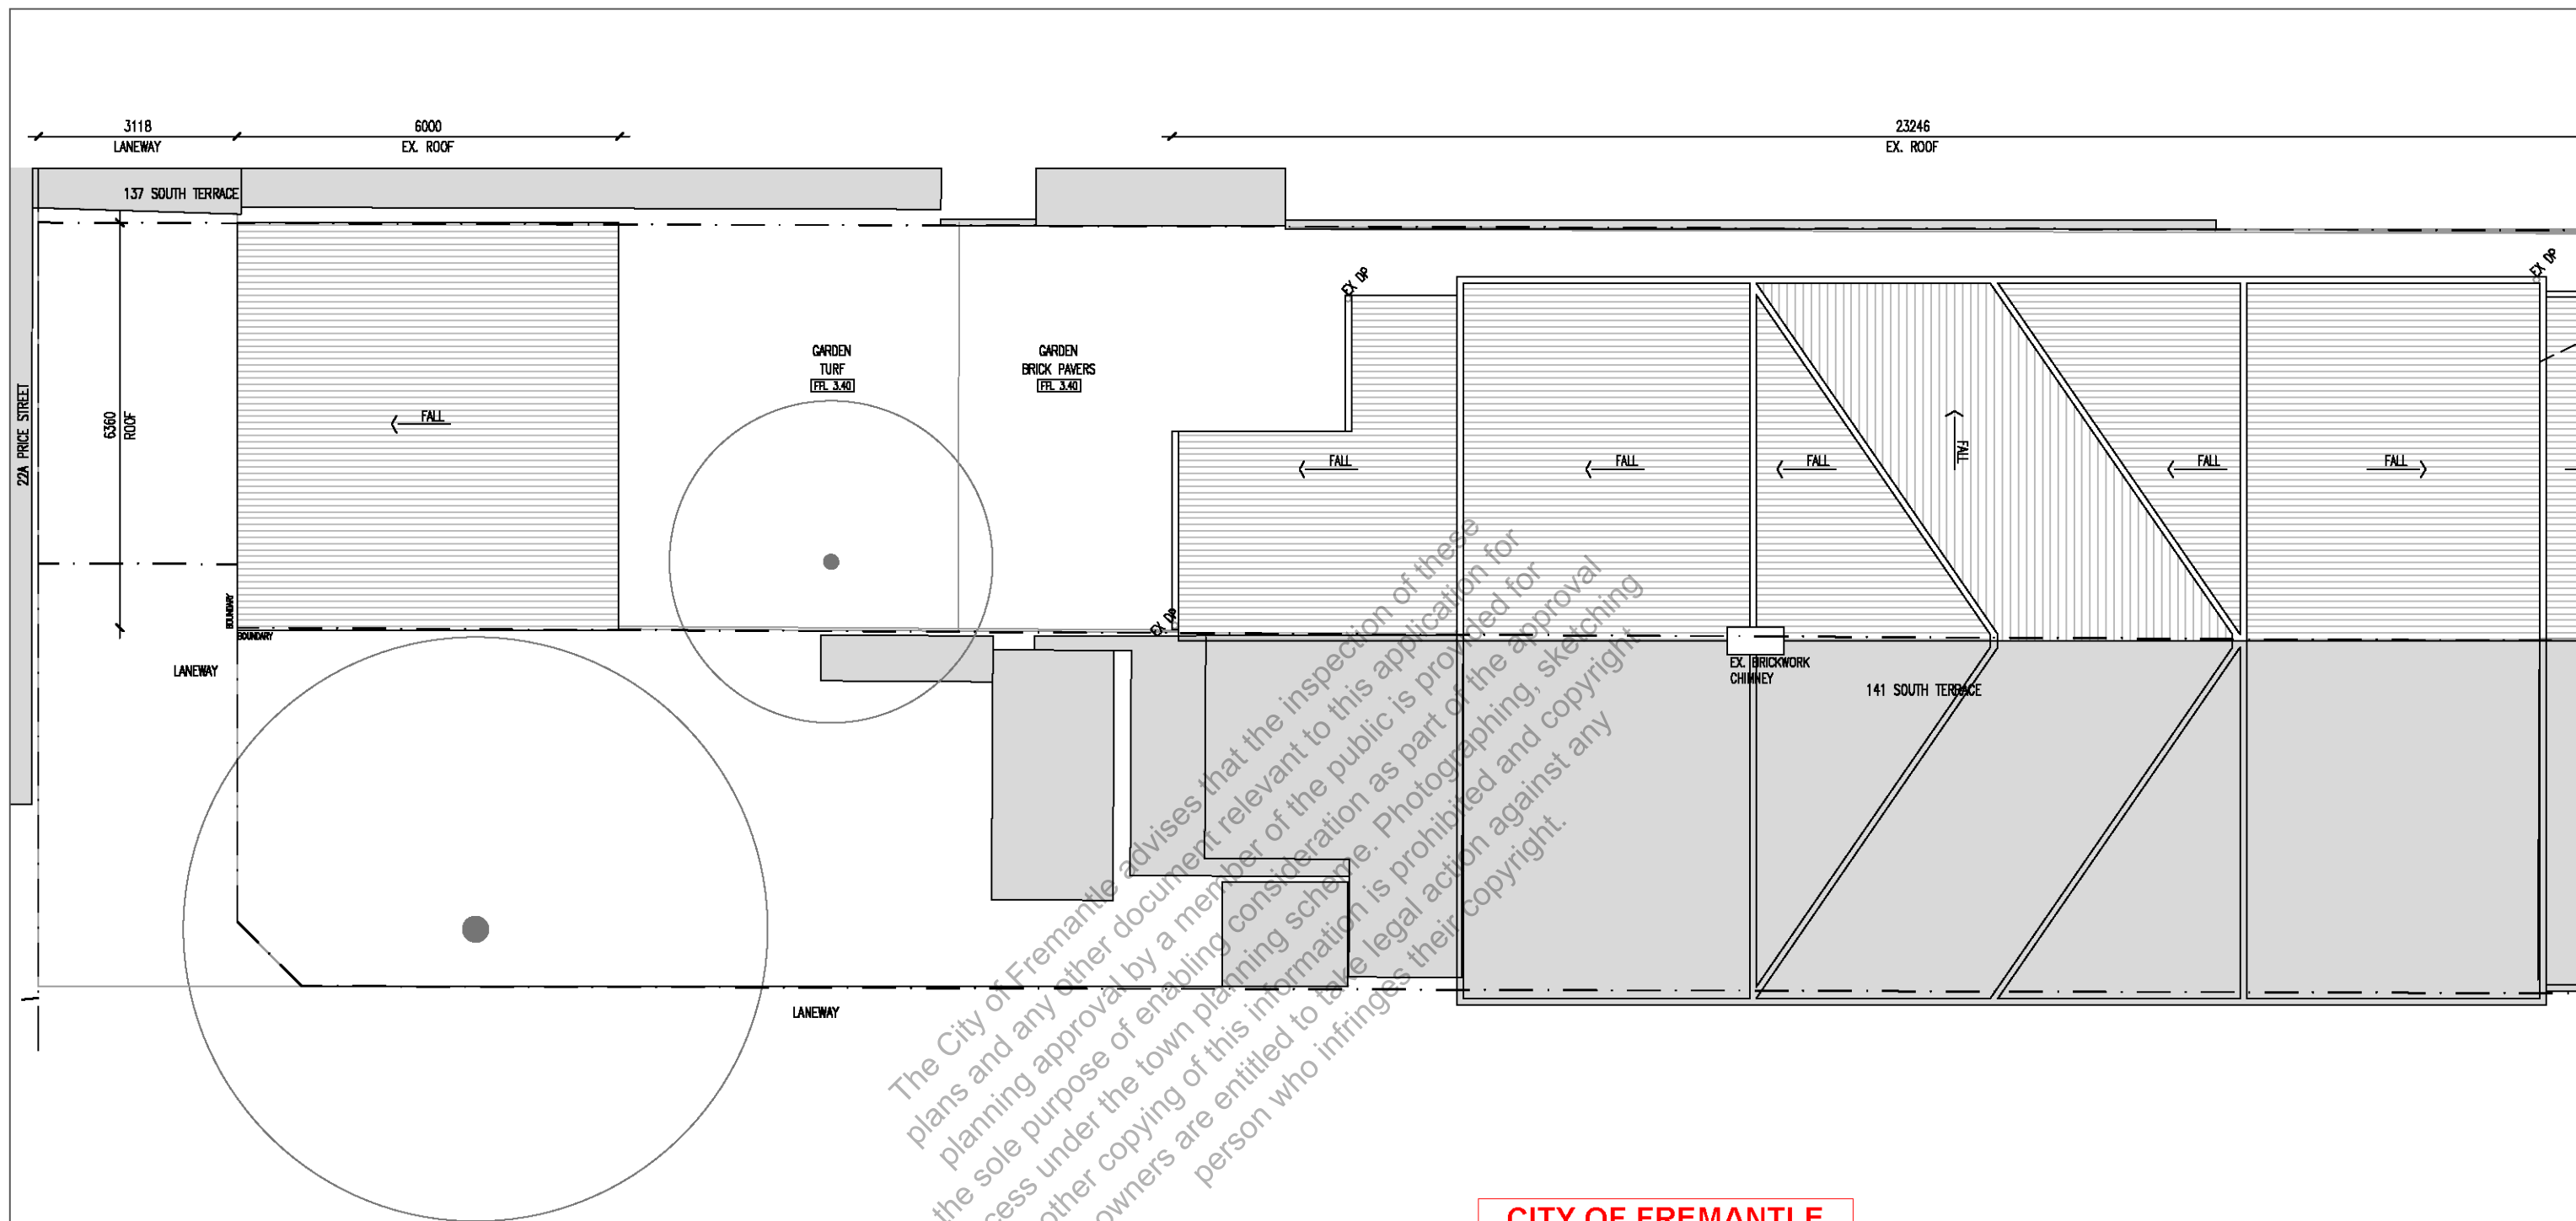


The City of Fremantle advises that the inspection of these plans and any other document relevant to this application for planning approval by a member of the public is provided for the sole purpose of enabling consideration as part of the approval process under the town planning scheme. Photographing, sketching or other copying of this information is prohibited and copyright owners are entitled to take legal action against any person who infringes their copyright.

CITY OF FREMANTLE
These Plans Form Part of
DA0224/25
22 July 2025

 


DRN BY	—
START DATE	APR 25
DESIGNED	—
CHECKED	GT
GENERAL NOTES	
DA	14/07/2025
PLANNING APPLICATION	GT
REV	DATE
REVISION	DRN
CHK	

SOUTH TERRACE	
130 SOUTH TERRACE	
EXISTING ROOF PLAN	
PLACE LAB	2502
PRCU No	
DWG STATUS	PLANNING APPLICATION
DWG No	A021
SCALE:	NTS
UNIT:	mm
SHEET SIZE:	A3
ISSUE	DA

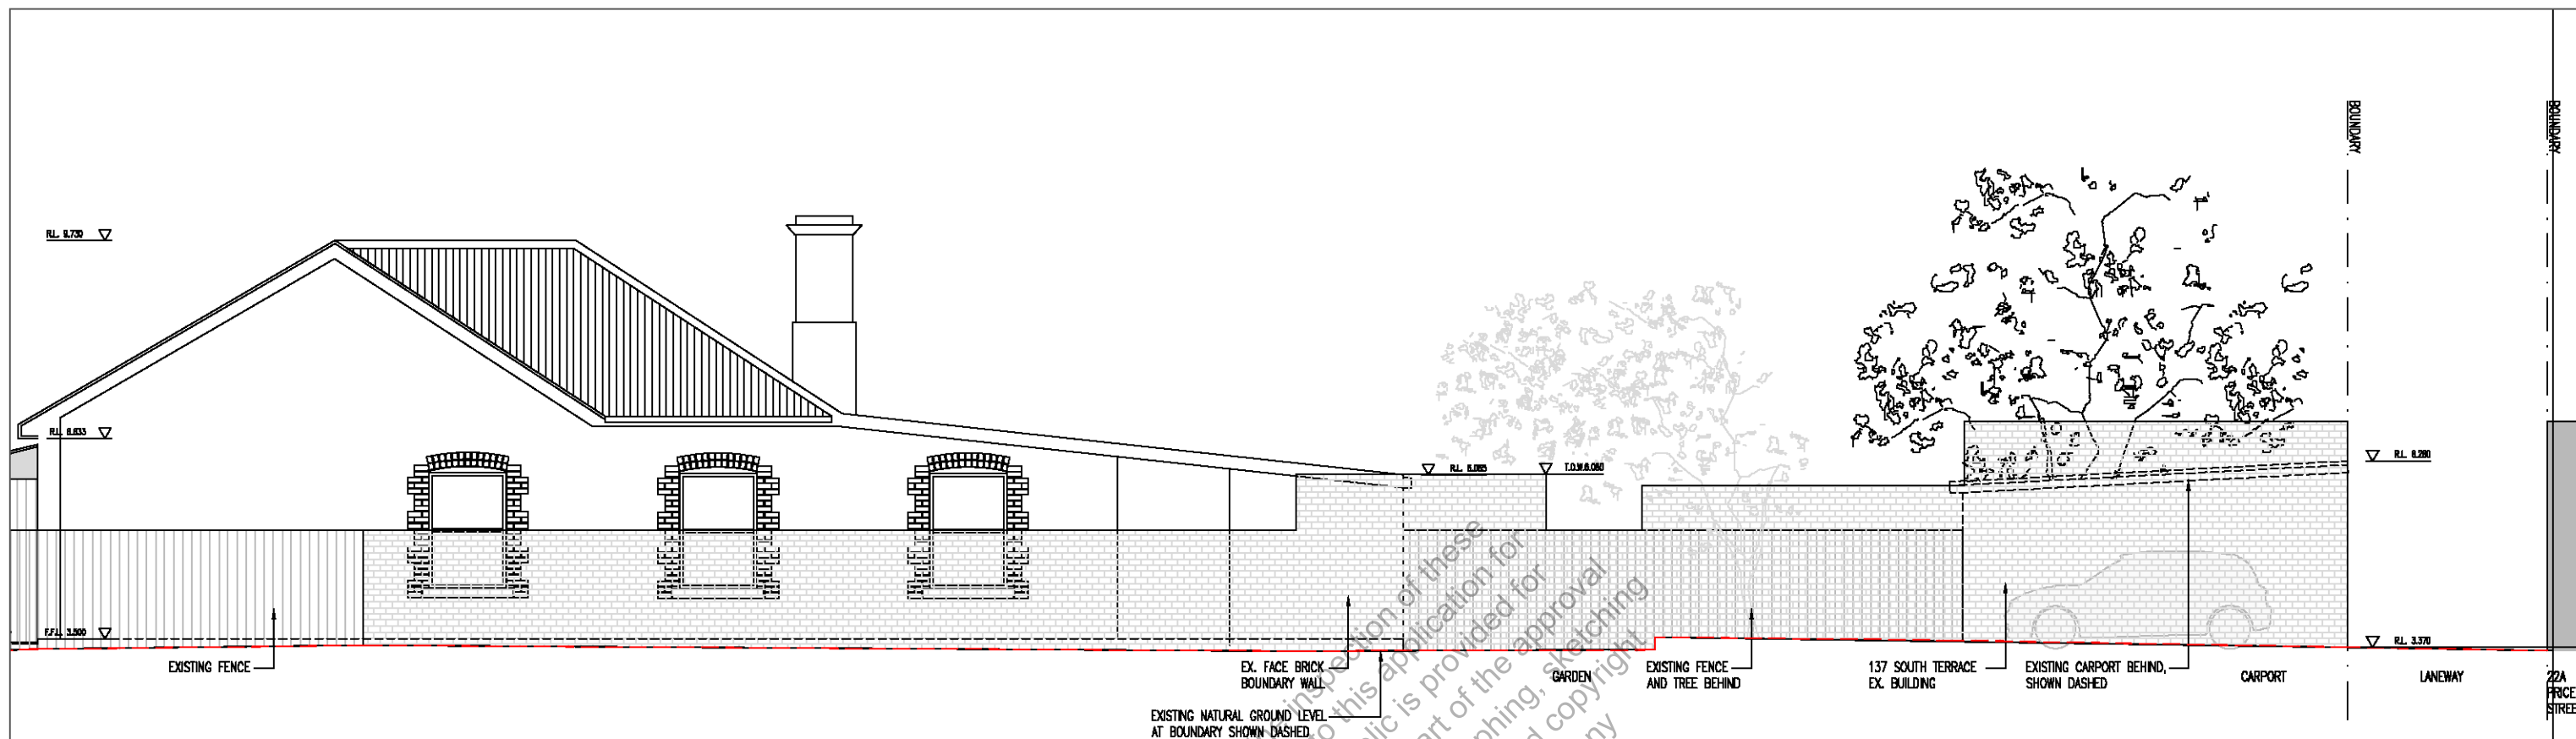

01 EX. ELEVATION - NORTH
1:100


CITY OF FREMANTLE
 These Plans Form Part of
 DA0224/25
 22 July 2025

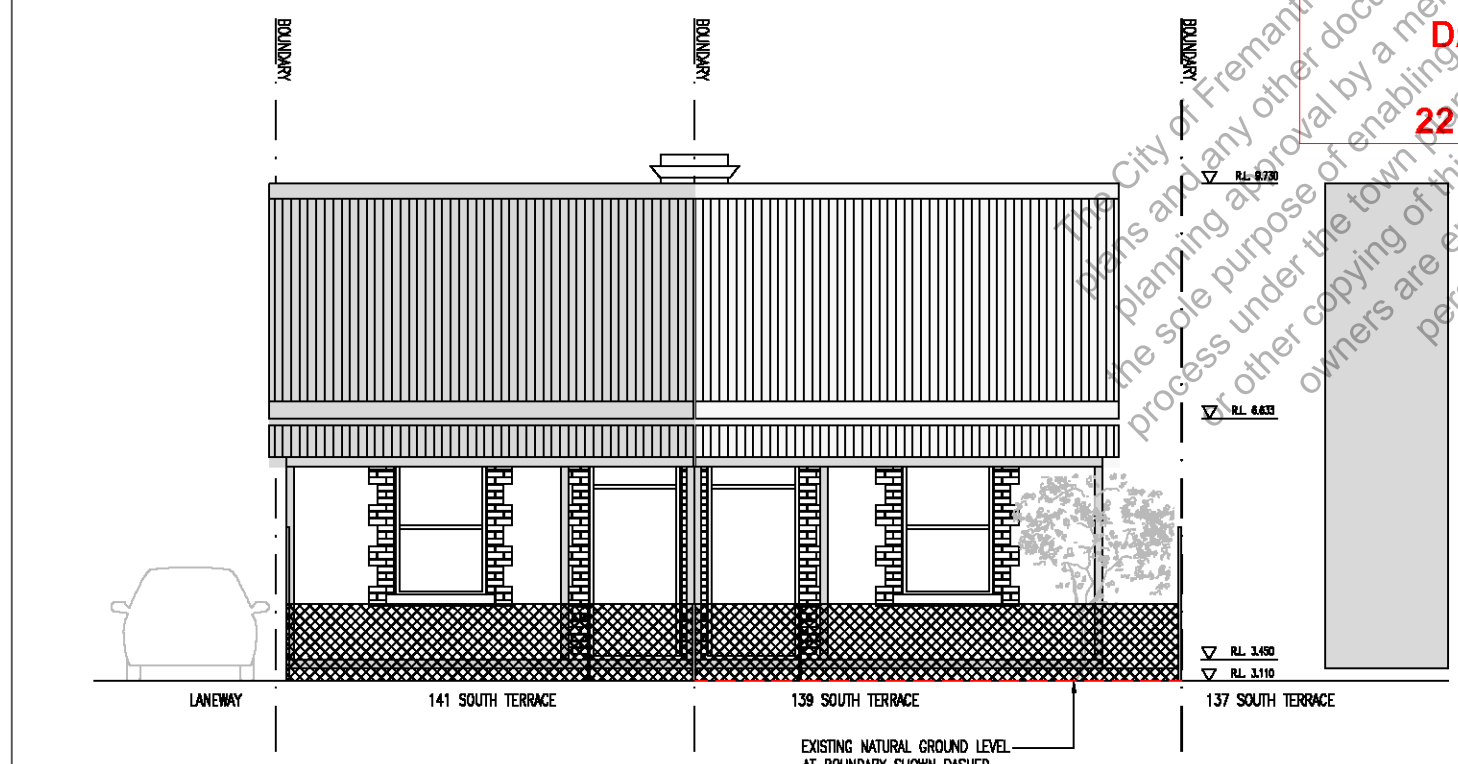


02 EX. ELEVATION - EAST
1:100



DRN BY		—		SOUTH TERRACE 130 SOUTH TERRACE EXISTING ELEVATIONS	
START DATE		APR 25			
DESIGNED		—			
CHECKED		GT			
GENERAL NOTES					
DA		14/07/2025		PLANNING APPLICATION	
REV		DATE		REVISION	
				DRN	
				CHK	
PLACE LAB				2502	
PRCU No				2502	
DWG STATUS				PLANNING APPLICATION	
DWG No				A030	
SCALE:				NTS	
UNIT:				mm	
SHEET SIZE:				A3	
ISSUE				DA	

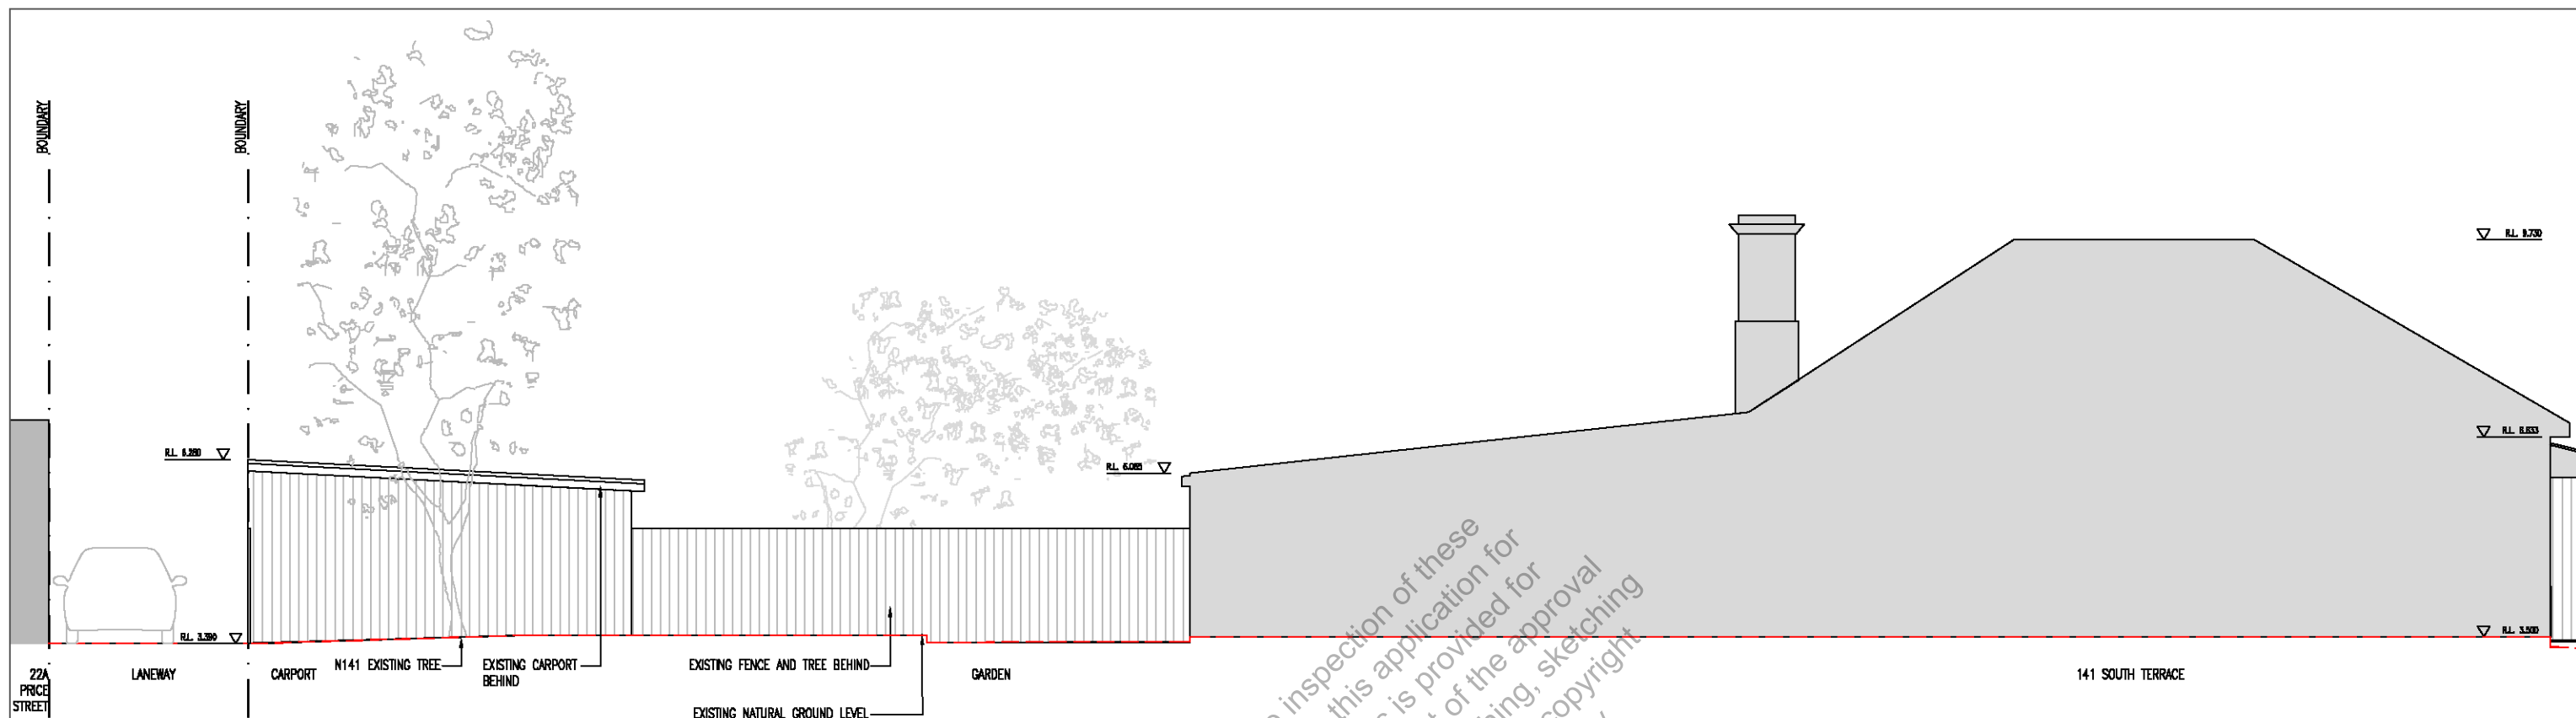

01 EX. ELEVATION - SOUTH
1:100

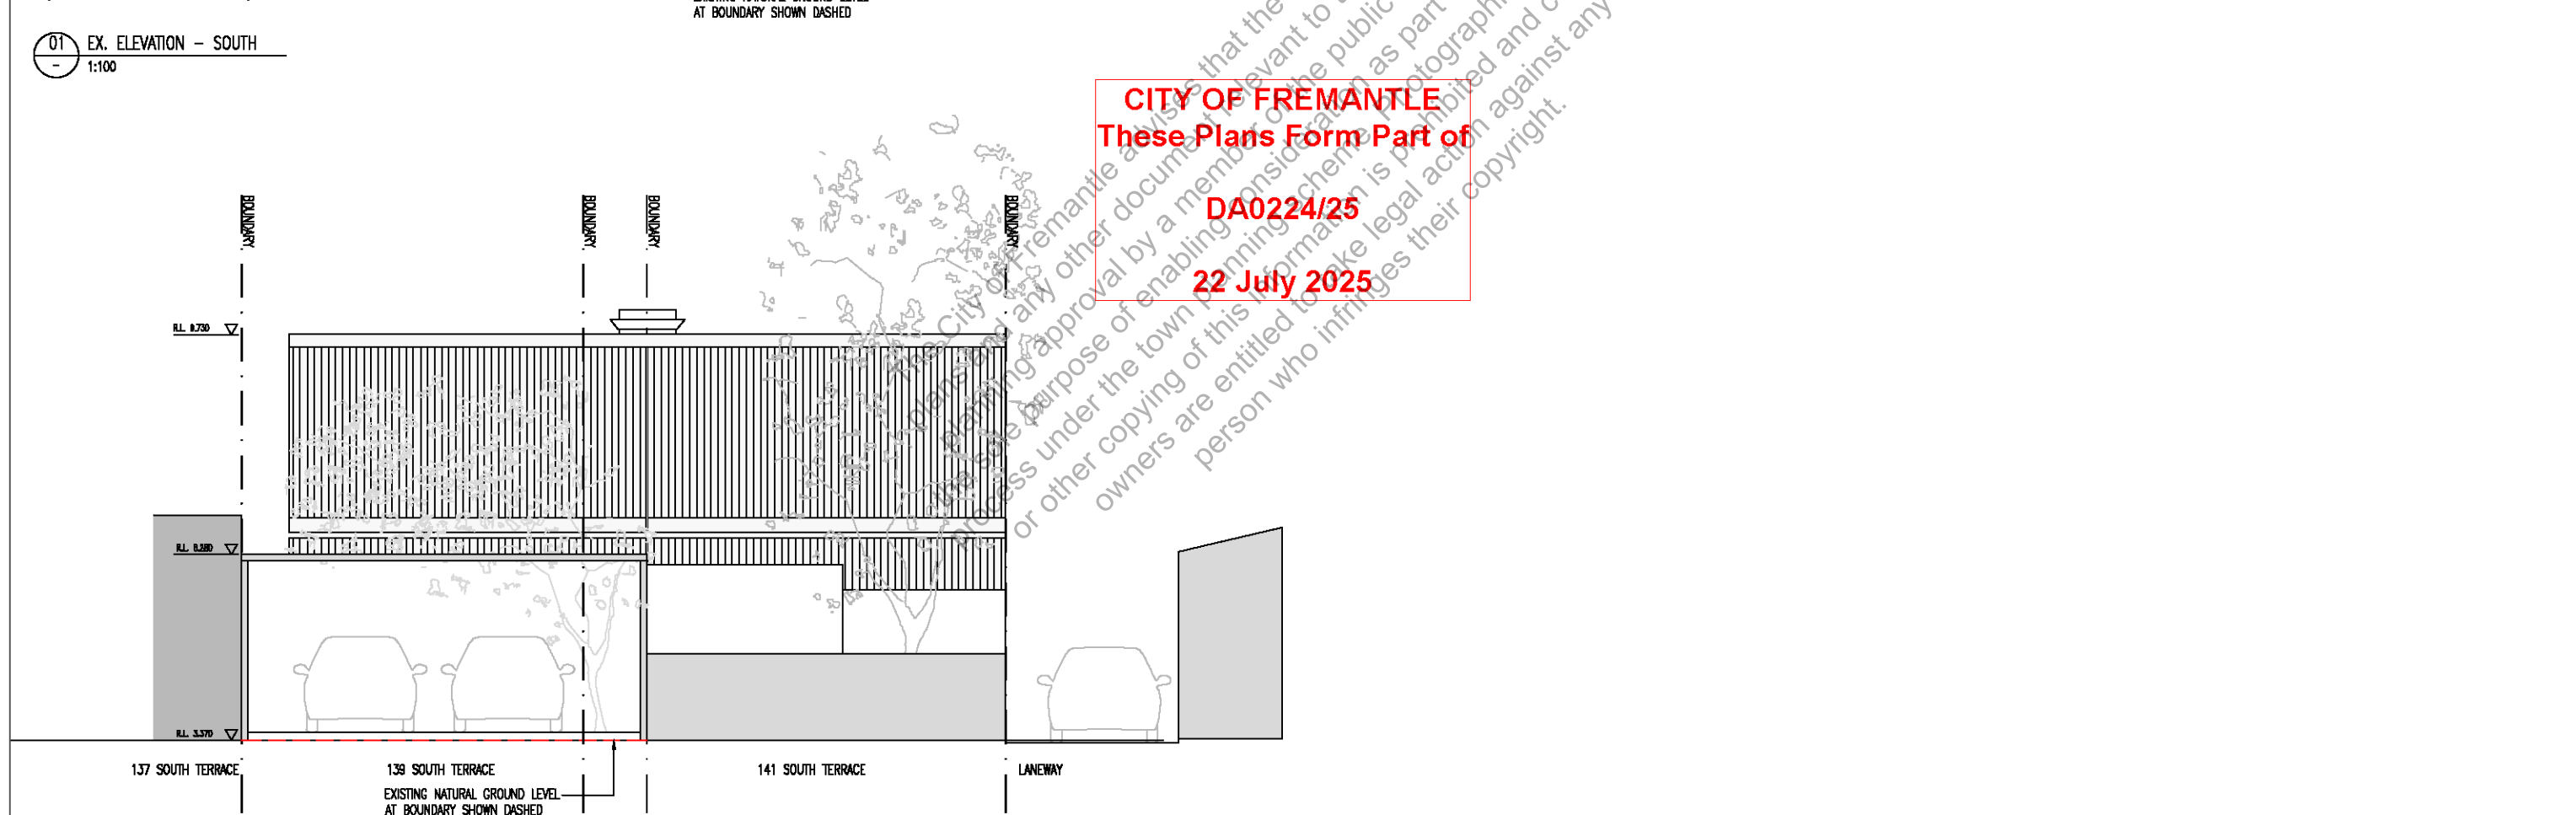

02 EX. ELEVATION - WEST
1:100


CITY OF FREMANTLE
 These Plans Form Part of
 DA0224/25
 22 July 2025



DRN BY	—
START DATE	APR 25
DESIGNED	—
CHECKED	GT
GENERAL NOTES	
DA	14/07/2025 PLANNING APPLICATION GT
REV	DATE REVISION DRN CHK


SOUTH TERRACE	
130 SOUTH TERRACE	
EXISTING ELEVATIONS	
PLACE LAB	2502
PRCU No	
DWG STATUS	PLANNING APPLICATION
DWG No	A031
SCALE:	NTS
UNIT:	mm
SHEET SIZE:	A3
ISSUE	DA

CITY OF FREMANTLE
These Plans Form Part of
DA0224/25
22 July 2025

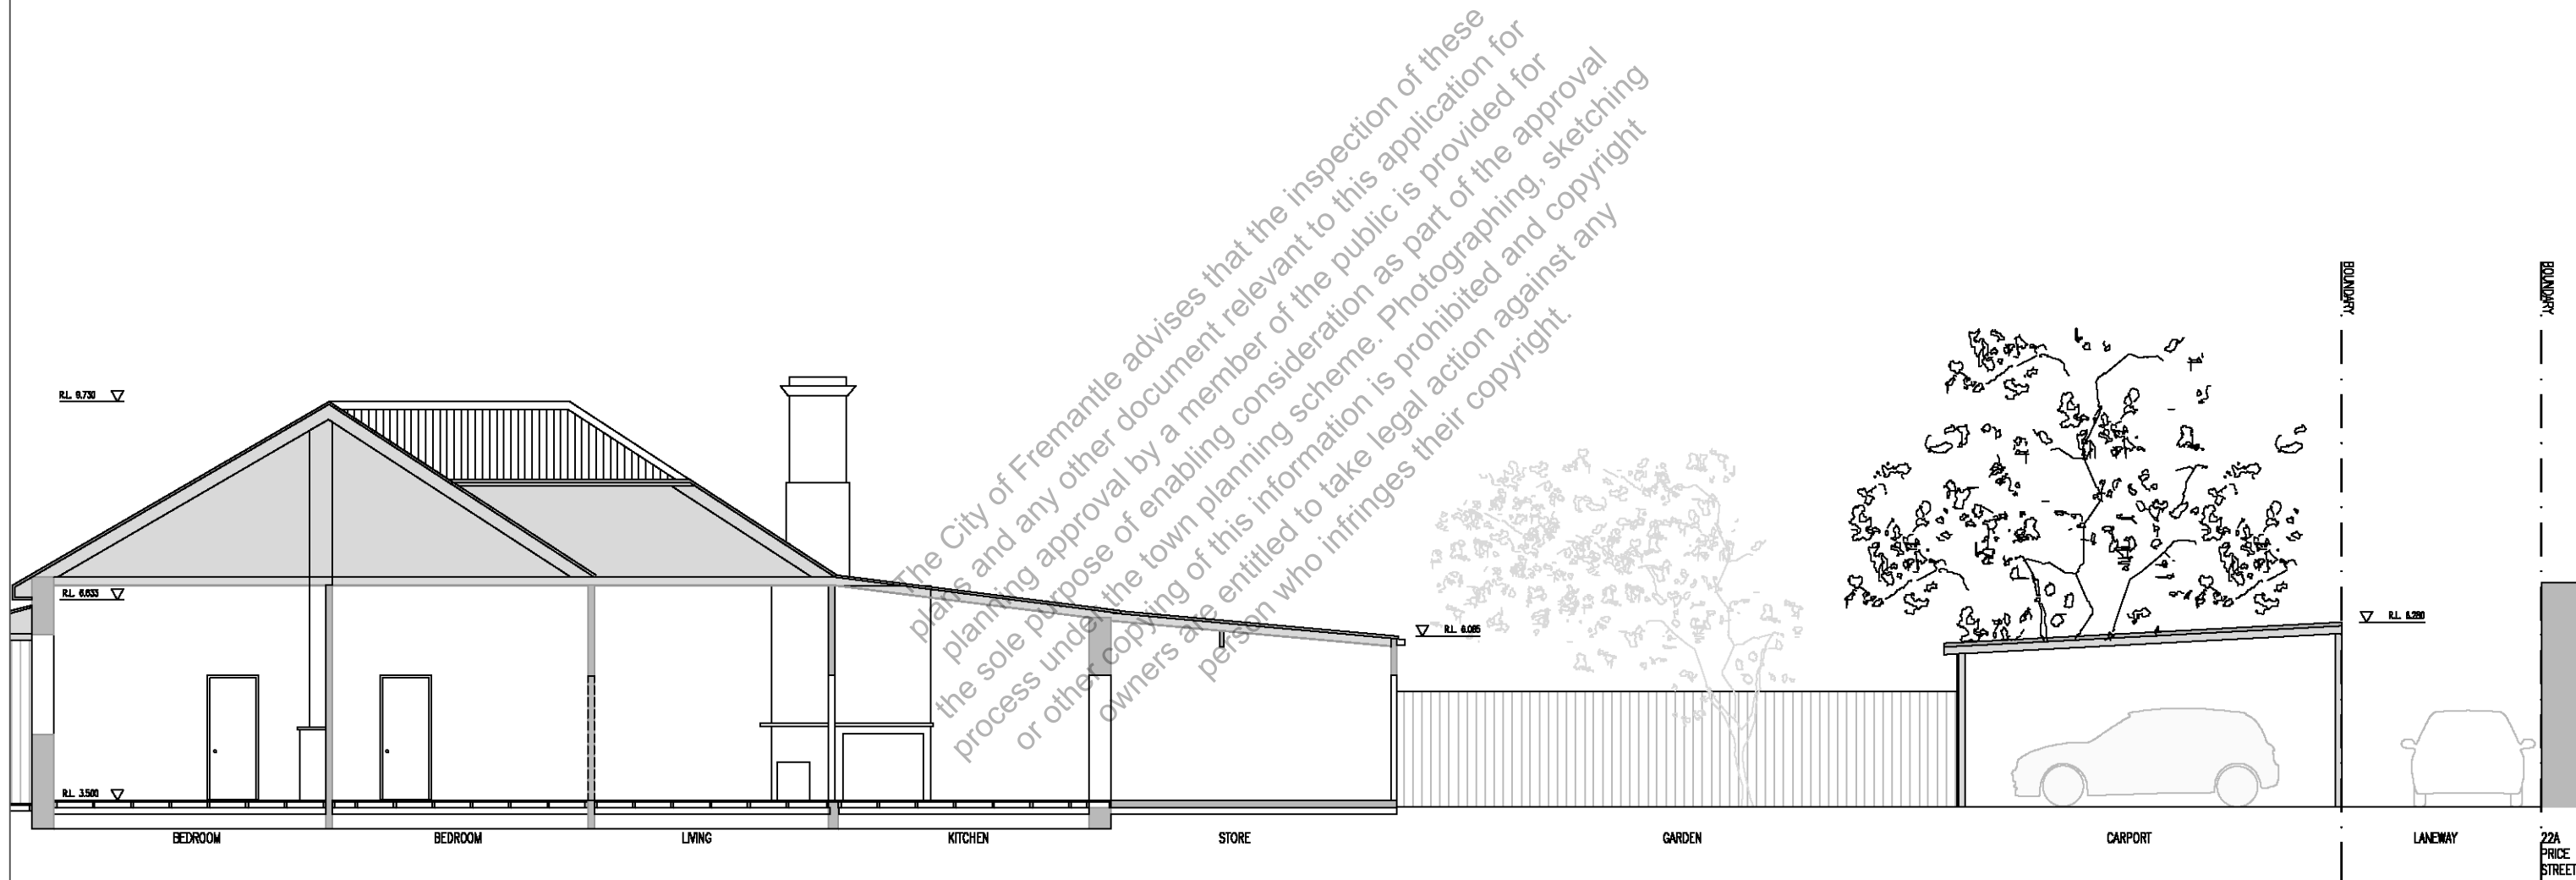

The City of Fremantle advises that the inspection of these plans and any other document relevant to this application for planning approval by a member of the public is provided for the sole purpose of enabling consideration as part of the approval process under the town planning scheme. Photographing, sketching or other copying of this information is prohibited and copyright owners are entitled to take legal action against any person who infringes their copyright.

01 EX. LONGITUDINAL SECTION
 1:100

 


DRN BY	—
START DATE	APR 25
DESIGNED	—
CHECKED	GT
GENERAL NOTES	
DA	14/07/2025 PLANNING APPLICATION GT
REV	DATE REVISION DRN CHK

SOUTH TERRACE	
130 SOUTH TERRACE	
EXISTING SECTION	
PLACE LAB	2502
PRCJ No	
DWG STATUS	PLANNING APPLICATION
DWG No	A040
SCALE:	NTS
UNIT:	mm
SHEET SIZE:	A3
ISSUE	DA


CITY OF FREMANTLE
These Plans Form Part of

DA0224/25

22 July 2025

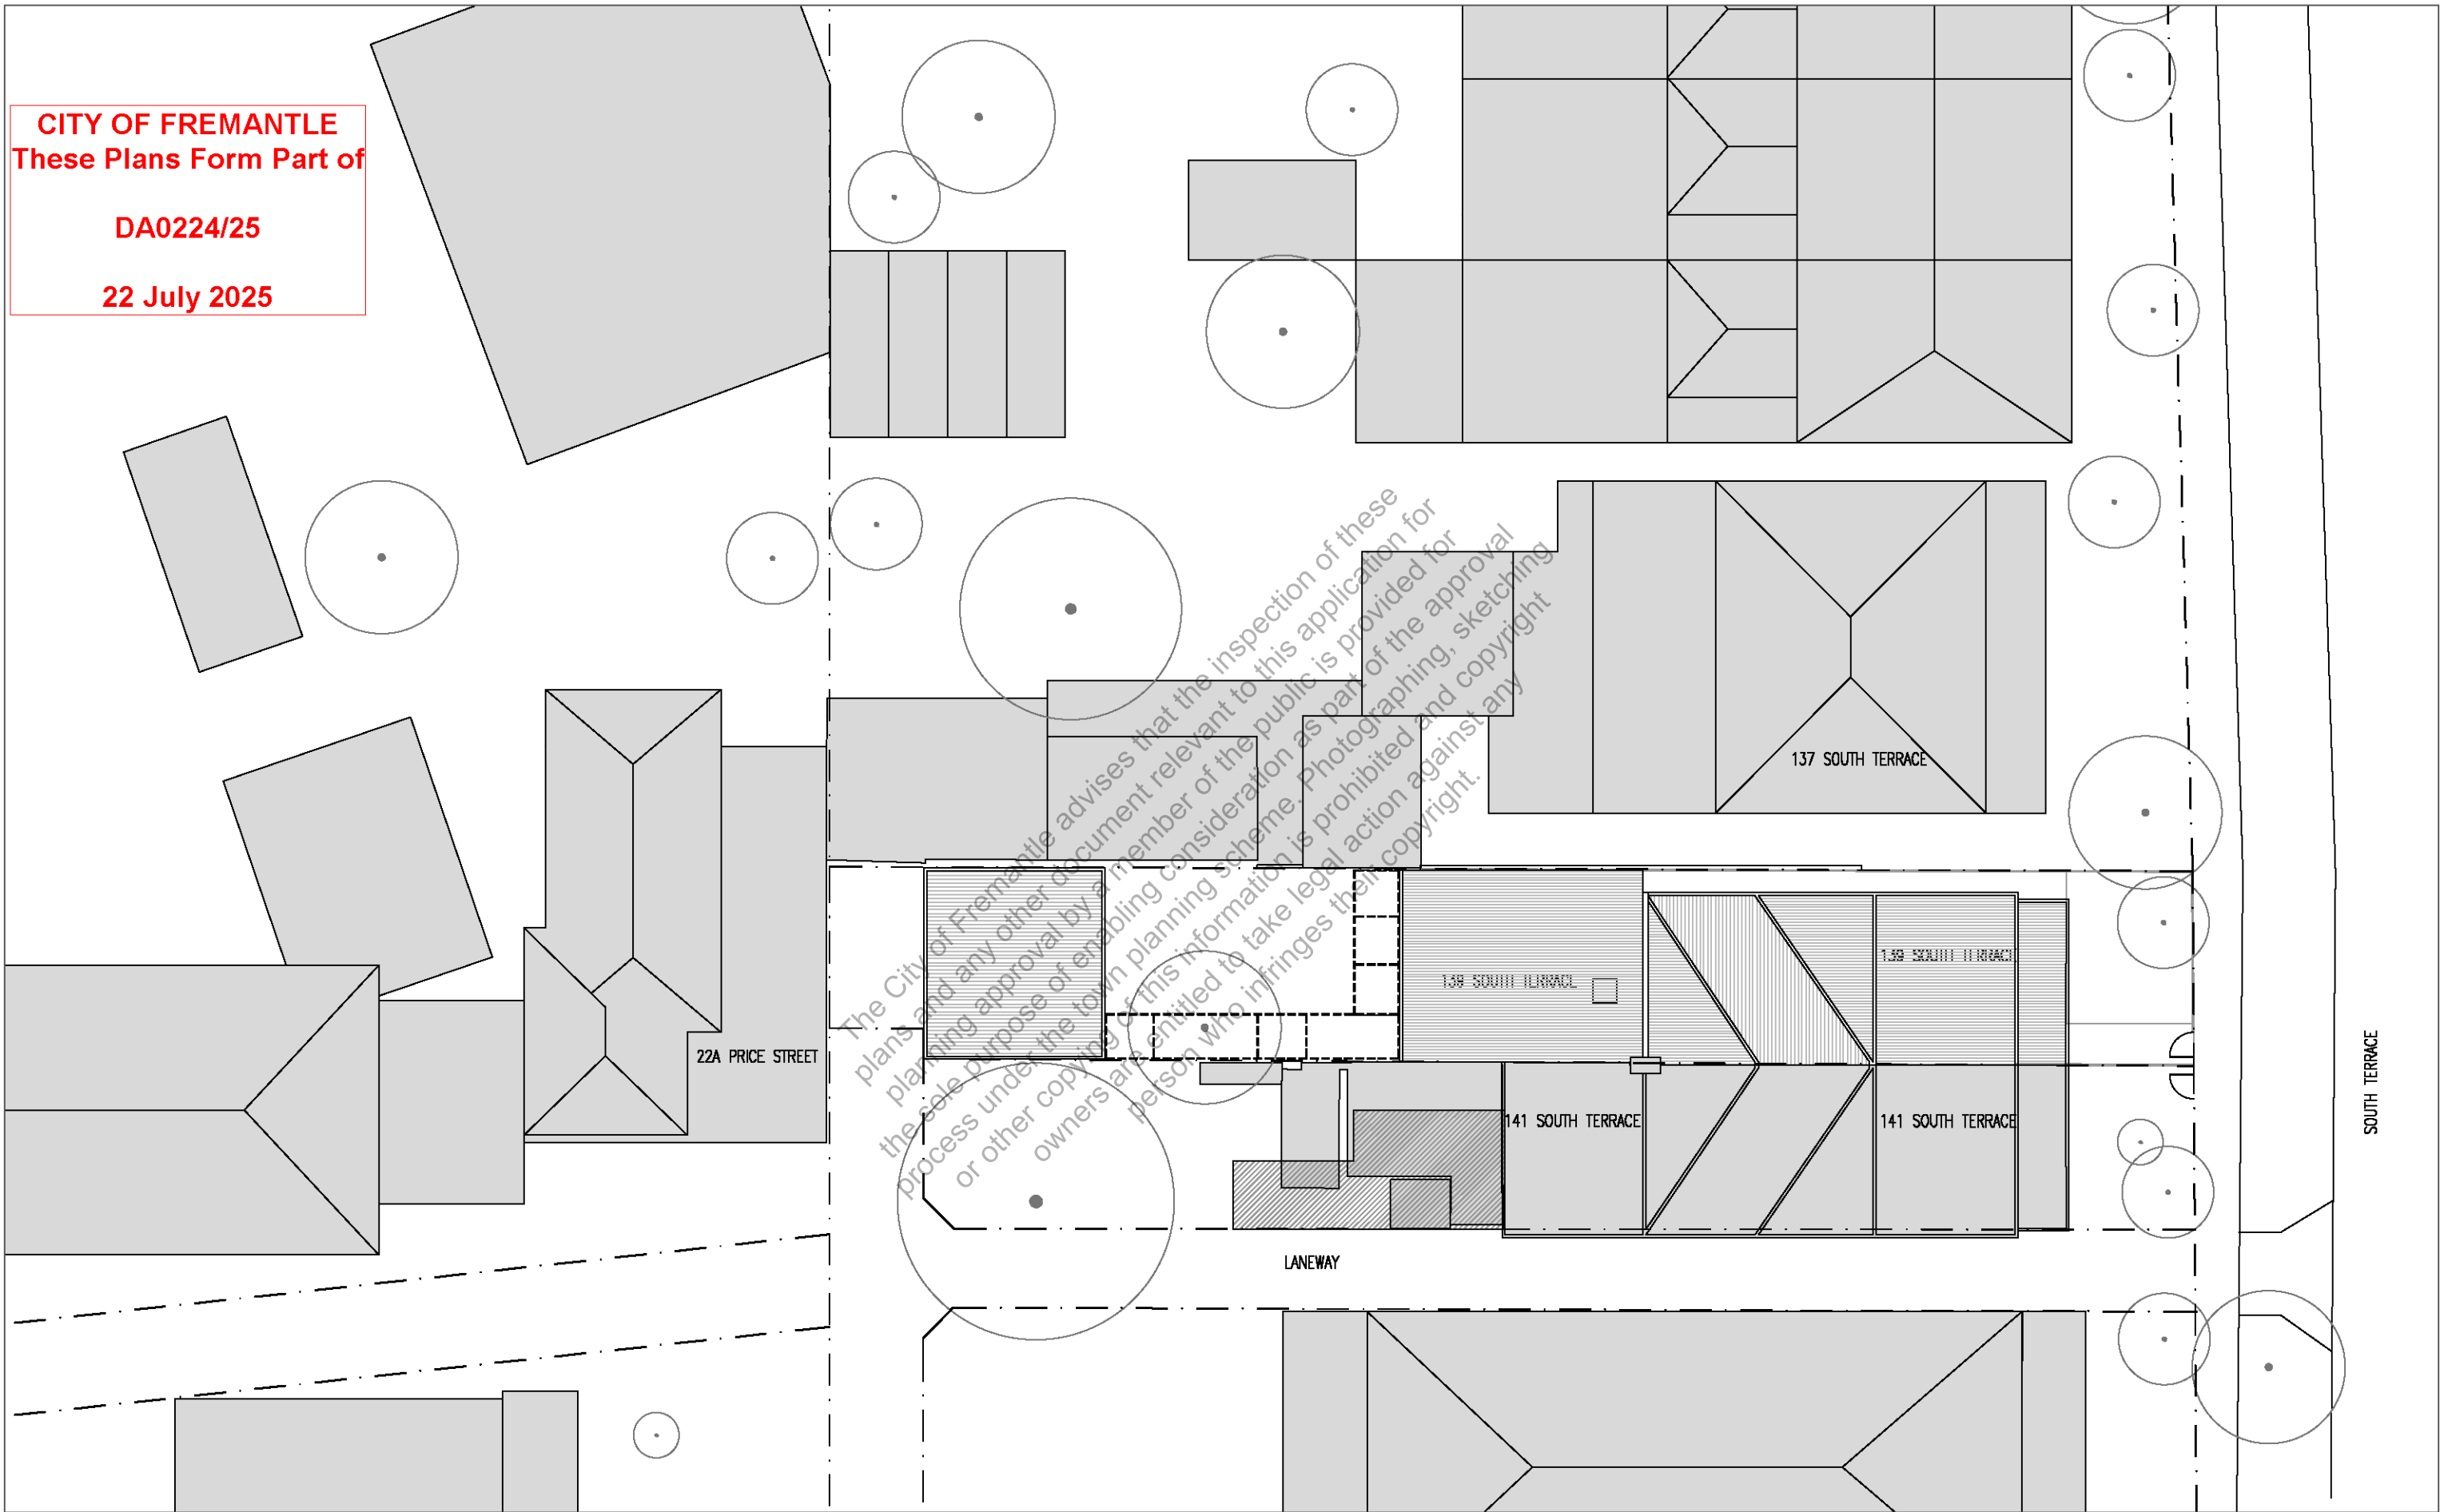

The City of Fremantle advises that the inspection of these plans and any other document relevant to this application for planning approval by a member of the public is provided for the sole purpose of enabling consideration as part of the approval process under the town planning scheme. Photographing, sketching or other copying of this information is prohibited and copyright owners are entitled to take legal action against any person who infringes their copyright.

 


DRN BY	---			
START DATE	APR 25			
DESIGNED	---			
CHECKED	GT			
GENERAL NOTES				
DA	14/07/2025	PLANNING APPLICATION	GT	
REV	DATE	REVISION	DRN	CHK

PLACE LAB	2502	SCALE:	NTS
PRCU No		UNIT:	mm
DWG STATUS	PLANNING APPLICATION	SHEET SIZE:	A3
DWG No	A100	ISSUE	DA

SOUTH TERRACE
130 SOUTH TERRACE
SITE PLAN


SOUTH TERRACE

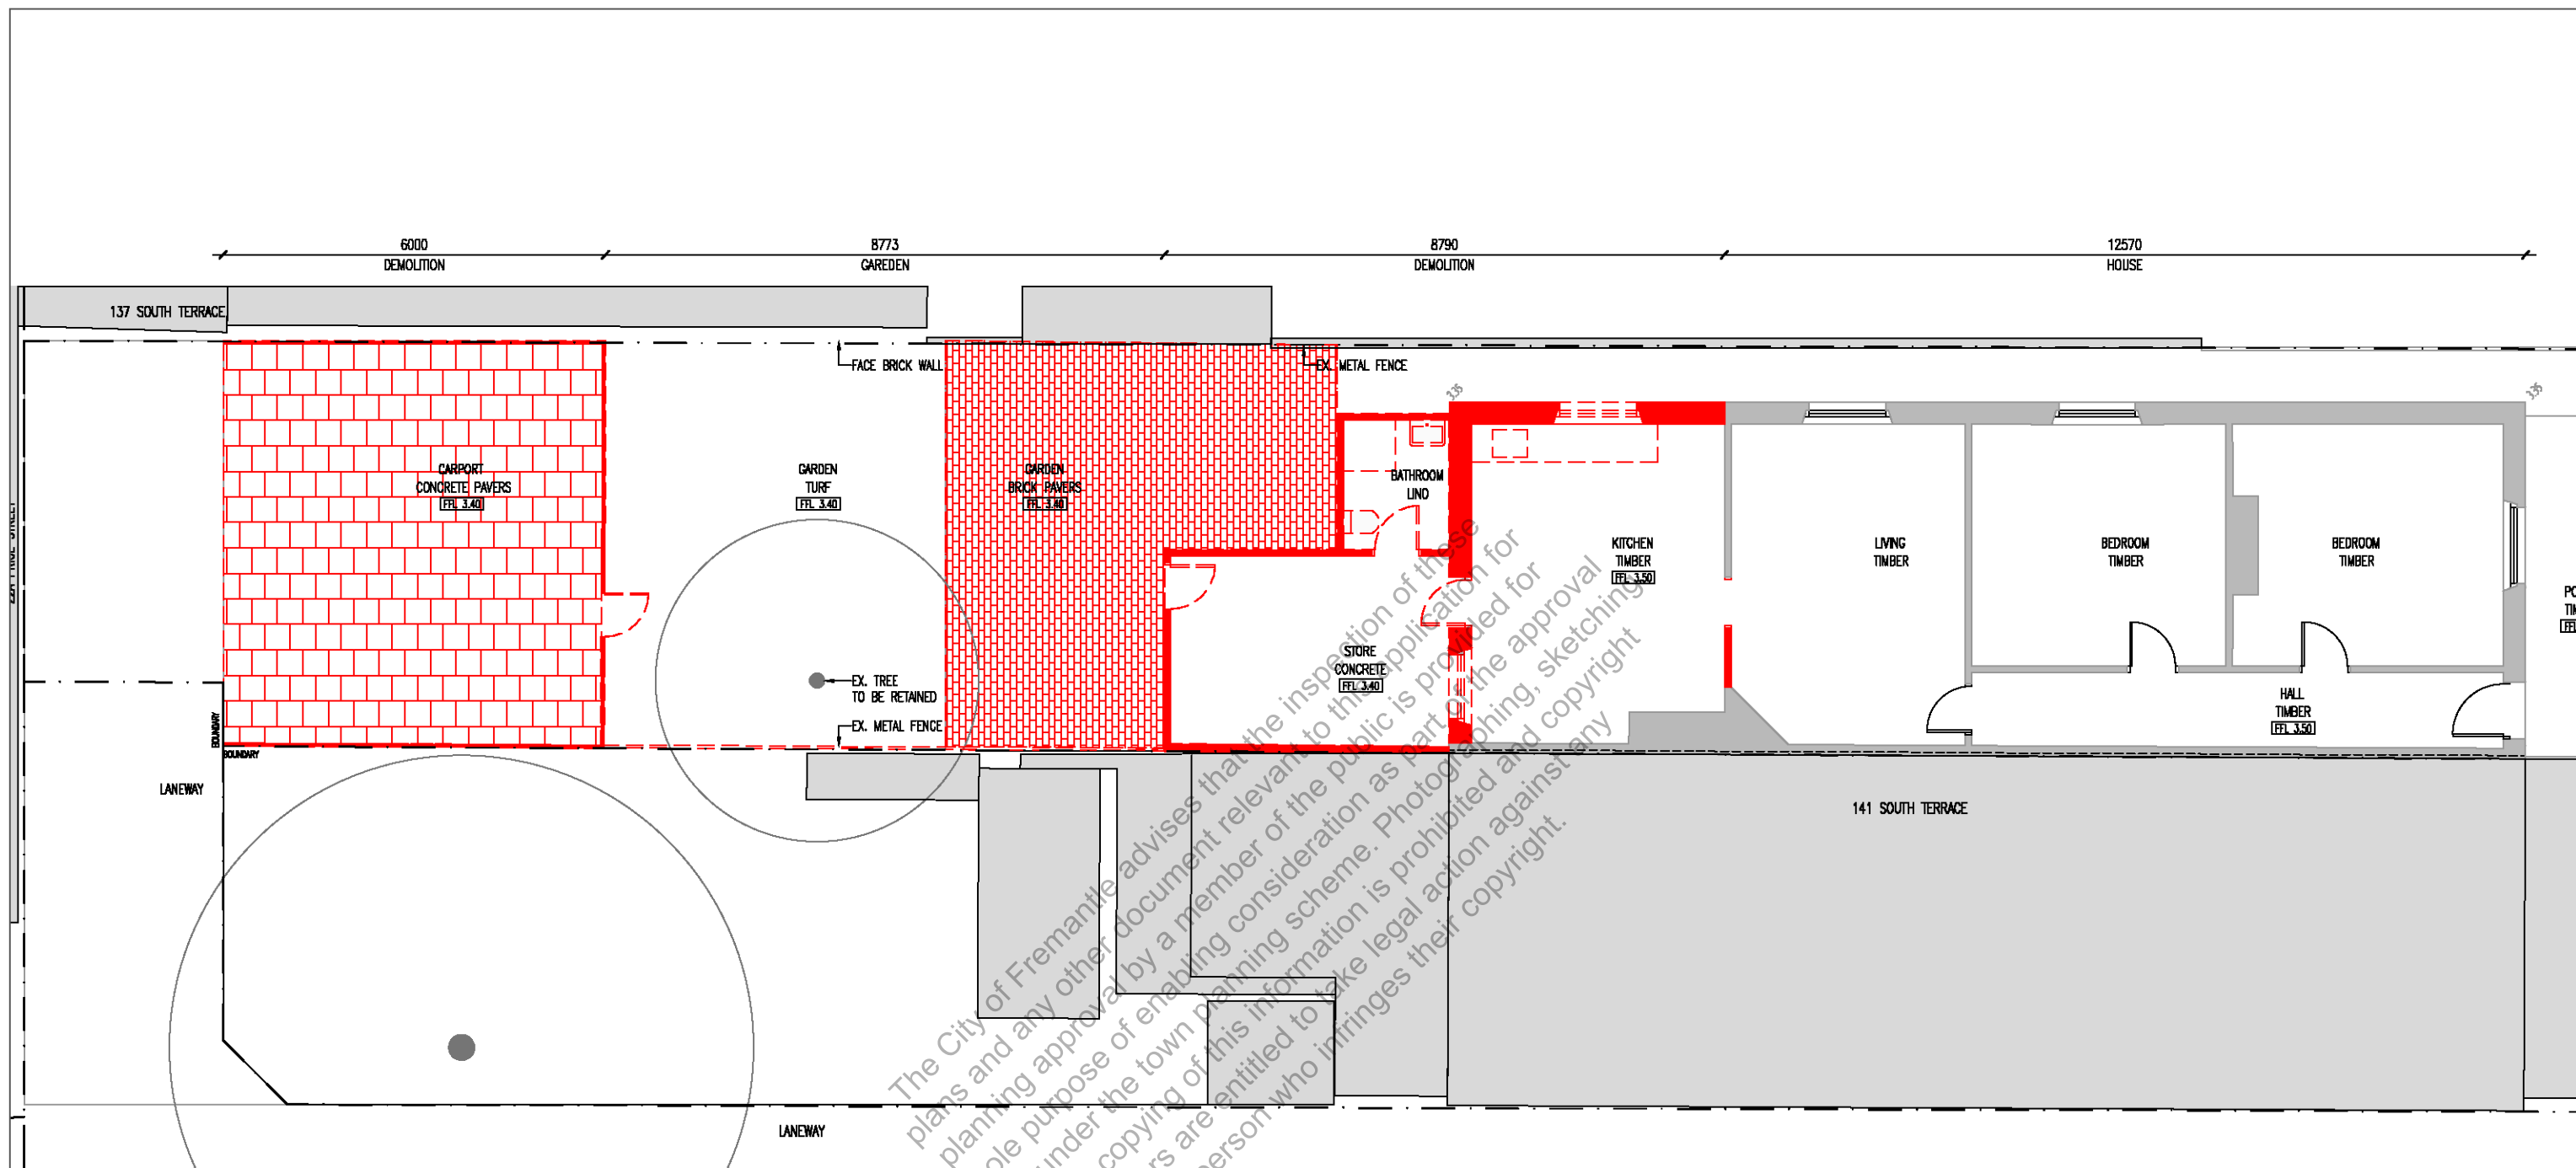


The City of Fremantle advises that the inspection of these plans and any other document relevant to this application for planning approval by a member of the public is provided for the sole purpose of enabling consideration as part of the approval process under the town planning scheme. Photocopying, sketching or other copying of this information is prohibited and copyright owners are entitled to take legal action against any person who infringes their copyright.

CITY OF FREMANTLE
 These Plans Form Part of
DA0224/25
22 July 2025

- LEGEND**
- DEMOLITION
 - EXISTING WALLS TO BE RETAINED
 - EX. DP EXISTING RAIN WATER DOWNPIPE
 - TOW TOP OF WALL
 - TOF TOP OF FENCE
 - COL COLUMN
 - HWU HOT WATER UNIT

 


DRN BY		—		SOUTH TERRACE 130 SOUTH TERRACE DEMOLITION PLAN	
START DATE		APR 25			
DESIGNED		—			
CHECKED		GT			
GENERAL NOTES					
DA	14/07/2025	PLANNING APPLICATION	GT	PLACE LAB	2502
REV	DATE	REVISION	DRN	CHK	DWG STATUS
					PLANNING APPLICATION
					DWG No
					A150
					SCALE: NTS
					UNIT: mm
					SHEET SIZE: A3
					ISSUE
					DA

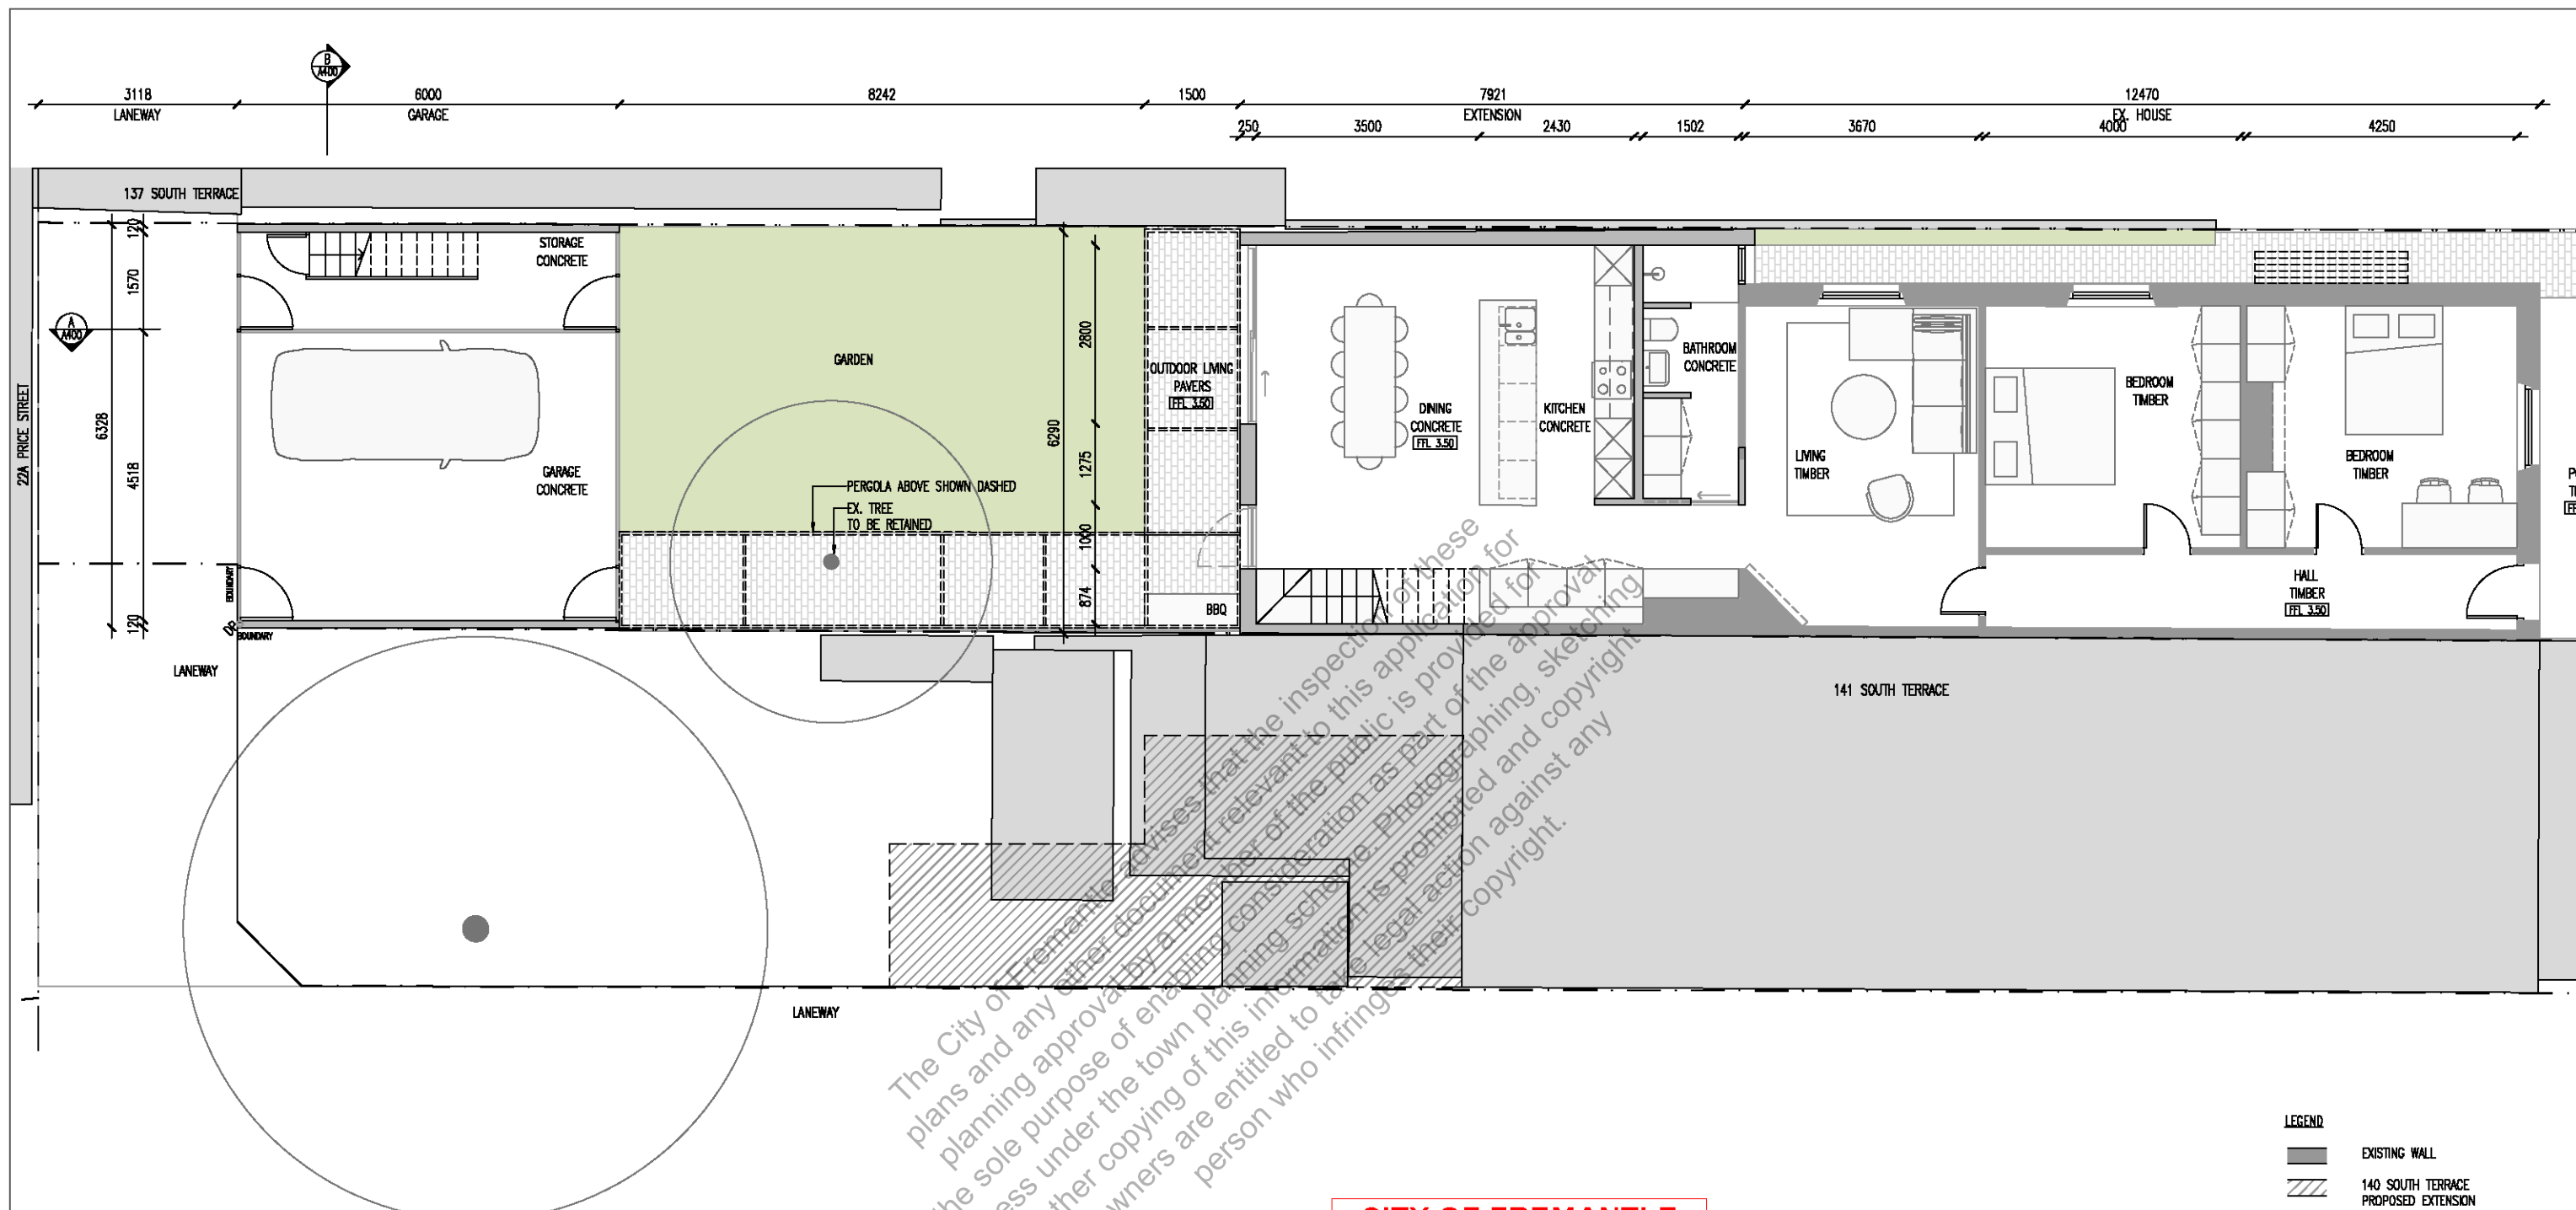


The City of Fremantle advises that the inspection of these plans and any other documents relevant to this application for planning approval by a member of the public is provided for the sole purpose of enabling consideration as part of the approval process under the town planning scheme. Photographing, sketching or other copying of this information is prohibited and copyright owners are entitled to take legal action against any person who infringes their copyright.

CITY OF FREMANTLE
These Plans Form Part of
DA0224/25
22 July 2025

- LEGEND**
- EXISTING WALL
 - 140 SOUTH TERRACE PROPOSED EXTENSION
 - NEW WALL
 - EX. RAIN WATER DOWNPIPE
 - TOP OF WALL
 - TOP OF FENCE
 - COLUMN
 - HOT WATER UNIT

 

DRN BY	—	SOUTH TERRACE 130 SOUTH TERRACE GROUND FLOOR	PLACE LAB	2502	SCALE:	NTS
START DATE	APR 25		DWG	PLANNING APPLICATION	UNIT:	mm
DESIGNED	—		STATUS	PLANNING APPLICATION	SHEET	A3
CHECKED	GT		DWG No	A200	SIZE:	DA
GENERAL NOTES						
DA	14/07/2025	PLANNING APPLICATION	GT			
REV	DATE	REVISION	DRN	CHK		

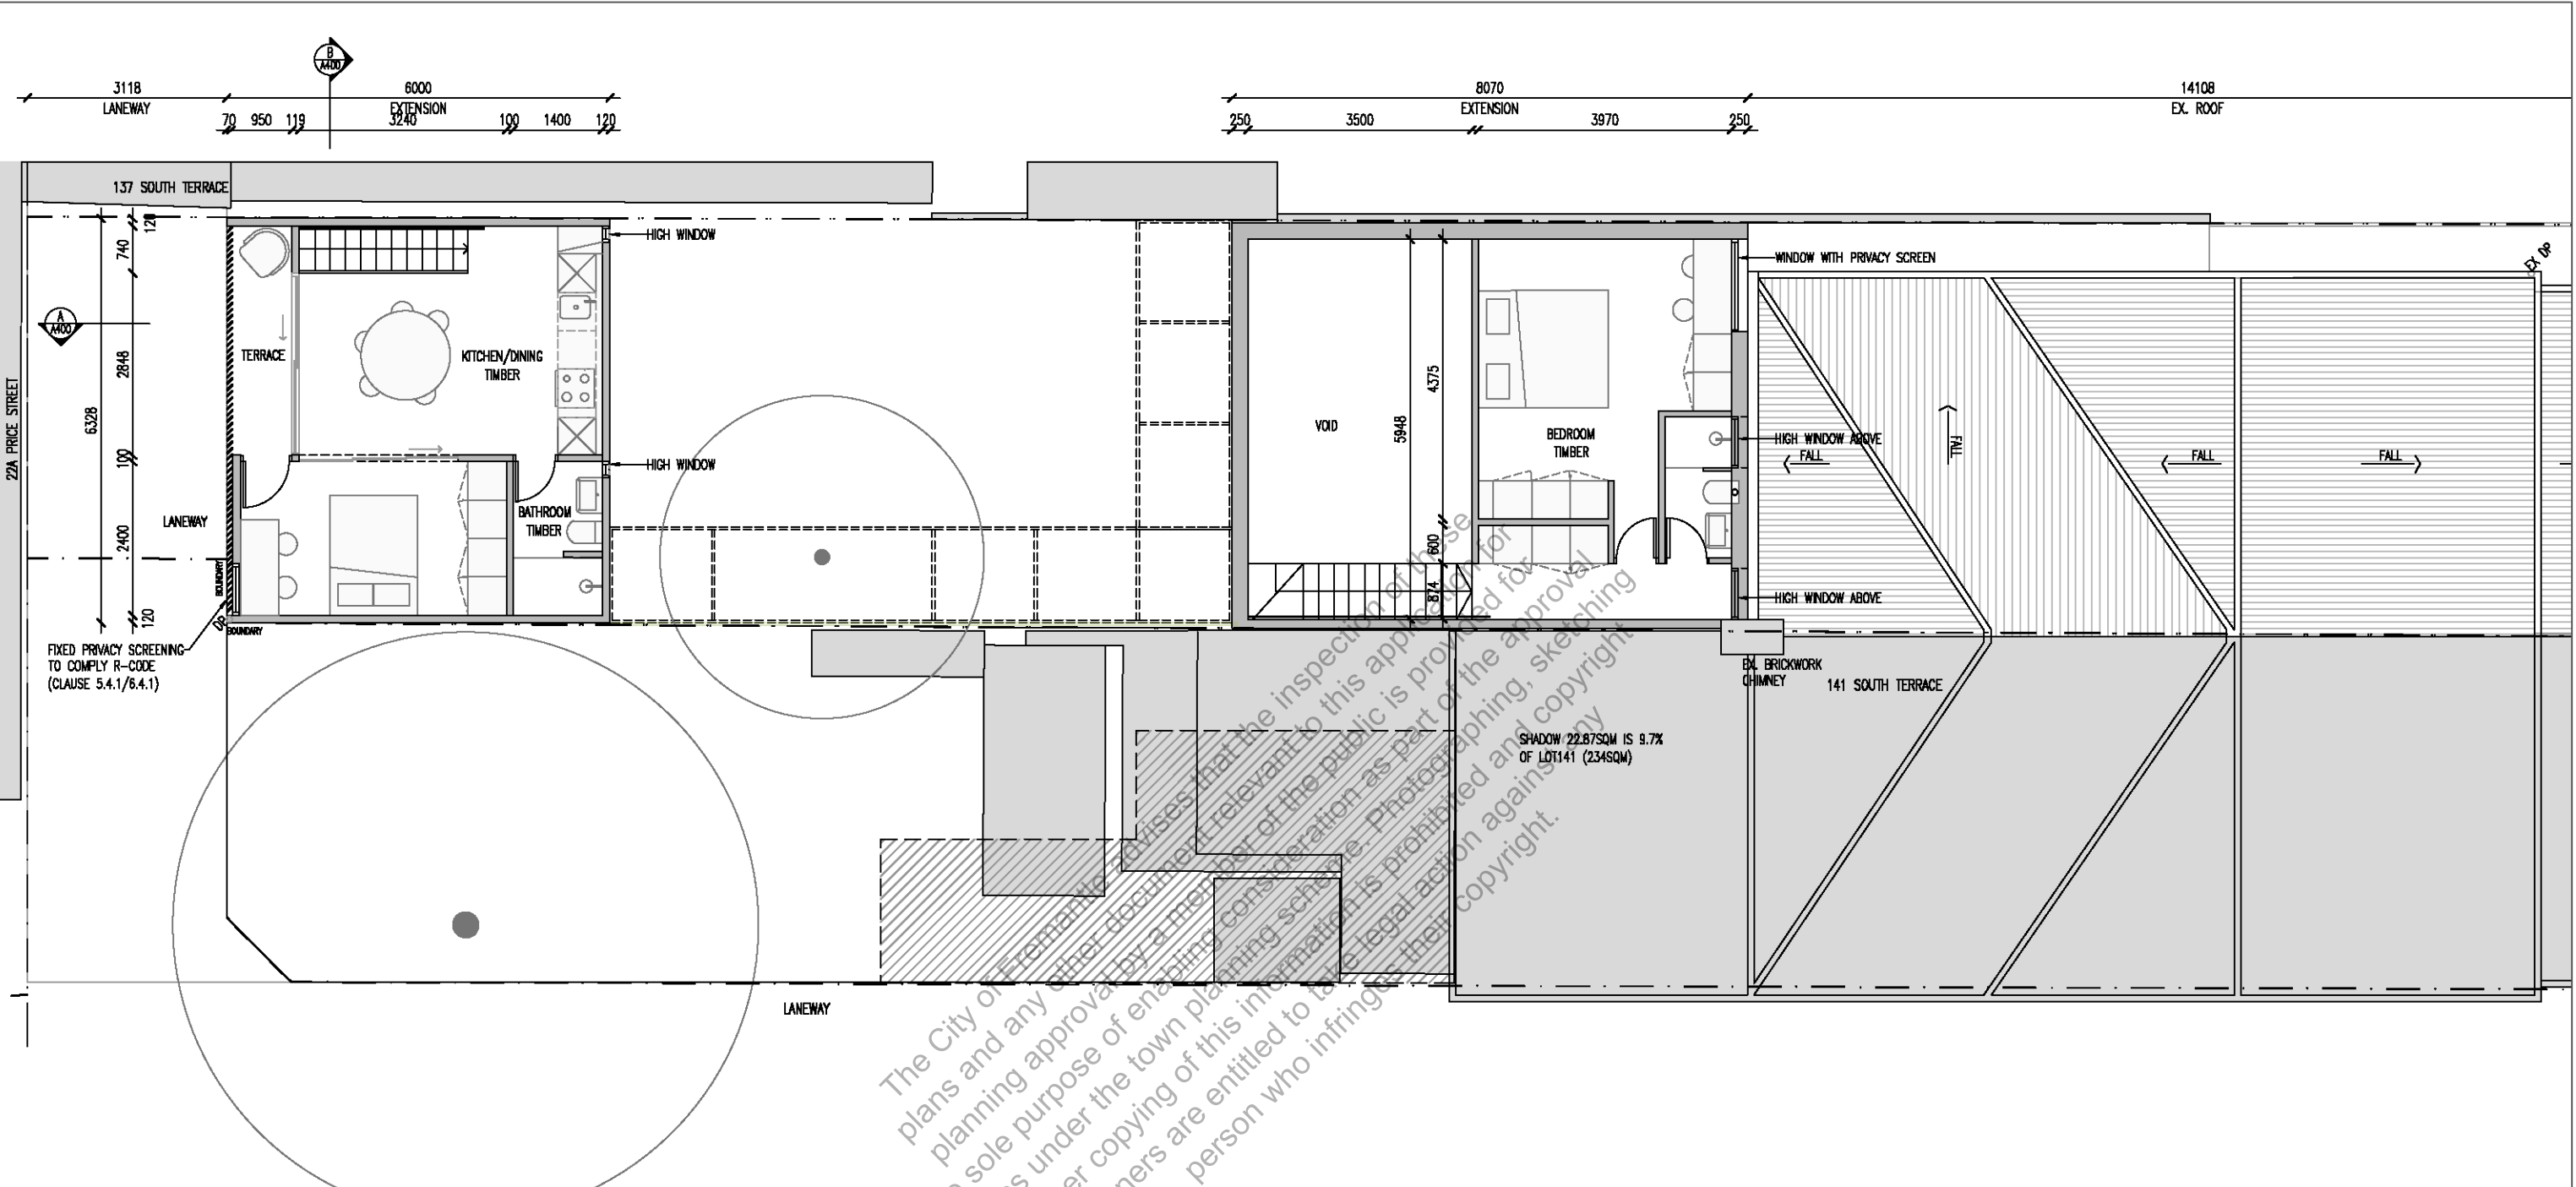


The City of Fremantle advises that the inspection of these plans and any other documents relevant to this application for planning approval by a member of the public is provided for the sole purpose of enabling consideration as part of the approval process under the town planning scheme. Photographing, sketching or other copying of this information is prohibited and copyright owners are entitled to take legal action against any person who infringes their copyright.

CITY OF FREMANTLE
These Plans Form Part of
DA0224/25
22 July 2025




DRN BY	—
START DATE	APR 25
DESIGNED	—
CHECKED	GT
GENERAL NOTES	
DA	14/07/2025 PLANNING APPLICATION GT
REV	DATE REVISION DRN CHK

SOUTH TERRACE	
130 SOUTH TERRACE	
UPPER LEVEL	
PLACE LAB	2502
PRCJ No	
DWG STATUS	PLANNING APPLICATION
DWG No	A201
SCALE:	NTS
UNIT:	mm
SHEET SIZE:	A3
ISSUE	DA

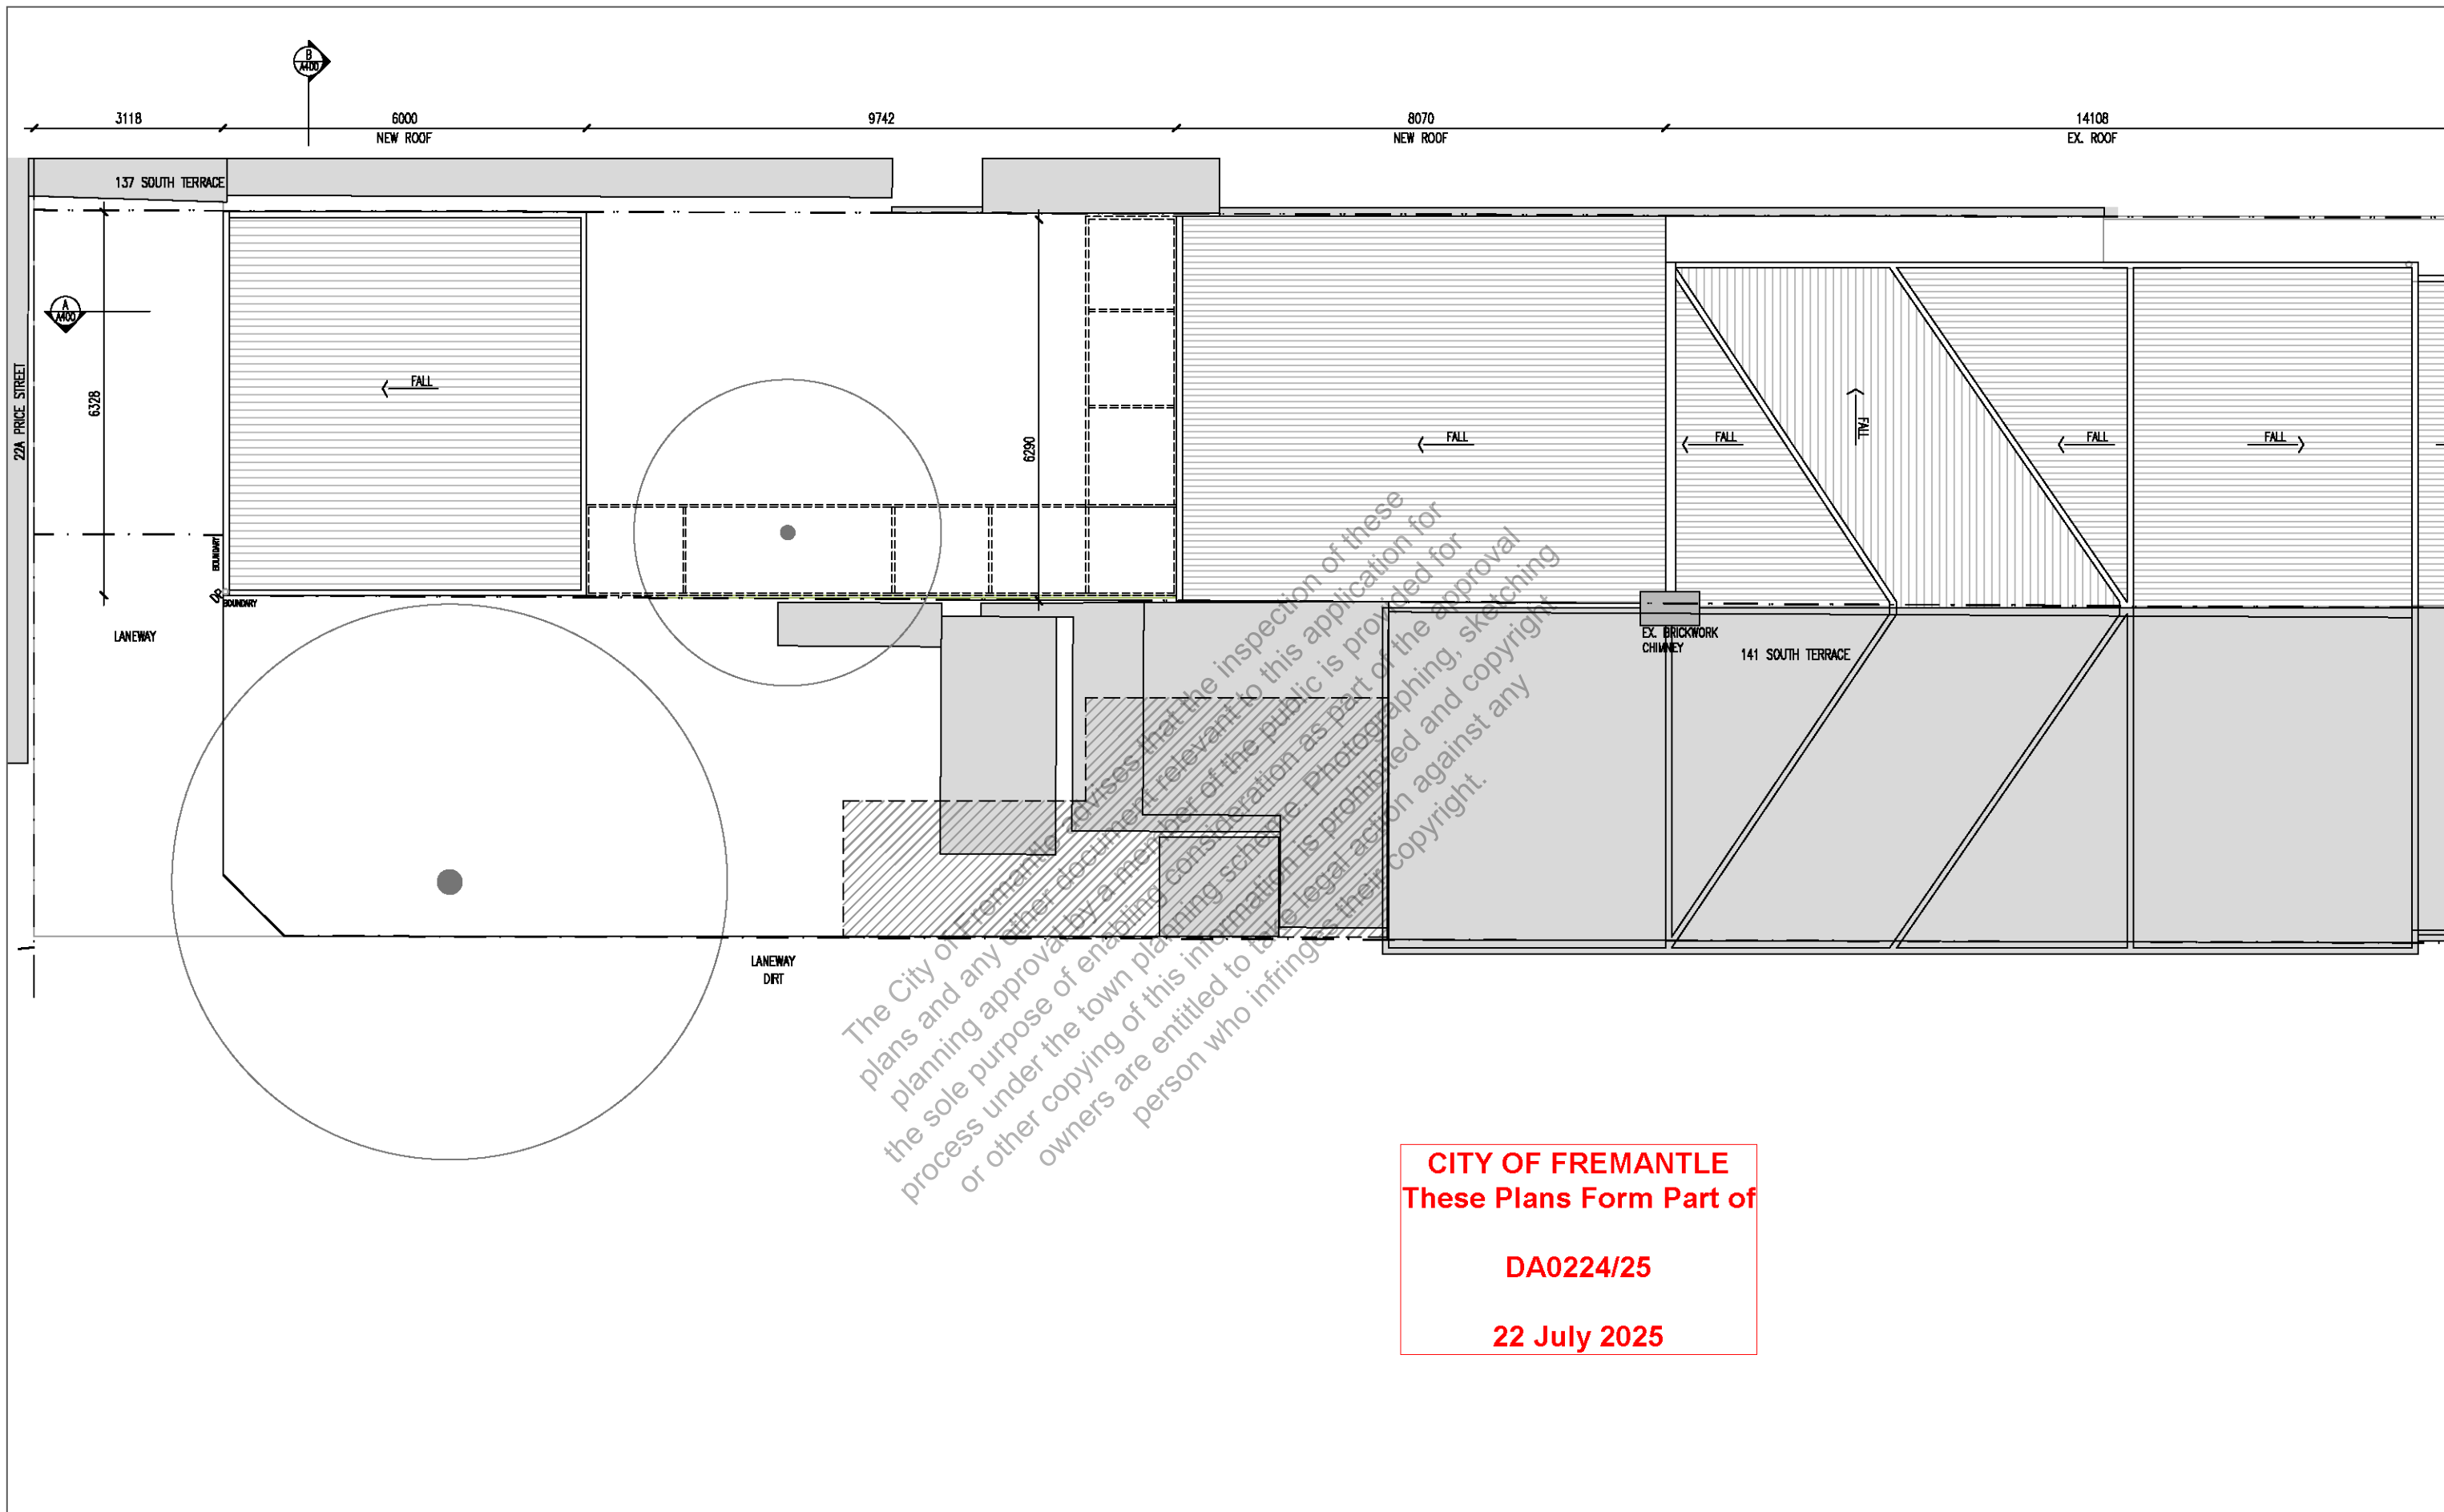

The City of Fremantle advises that the inspection of these plans and any other document relevant to this application for planning approval by a member of the public is provided for the sole purpose of enabling consideration as part of the approval process under the town planning scheme. Photographing, sketching or other copying of this information is prohibited and copyright owners are entitled to take legal action against any person who infringes their copyright.


CITY OF FREMANTLE
These Plans Form Part of
DA0224/25
22 July 2025

 

DA	14/07/2025	PLANNING APPLICATION	GT
REV	DATE	REVISION	DRN
			CHK


DRN BY	—
START DATE	APR 25
DESIGNED	—
CHECKED	GT
GENERAL NOTES	

SOUTH TERRACE	
130 SOUTH TERRACE	
ROOF PLAN	
PLACE LAB	2502
PRCU No	
DWG STATUS	PLANNING APPLICATION
DWG No	A202
SCALE:	NTS
UNIT:	mm
SHEET SIZE:	A3
ISSUE	DA

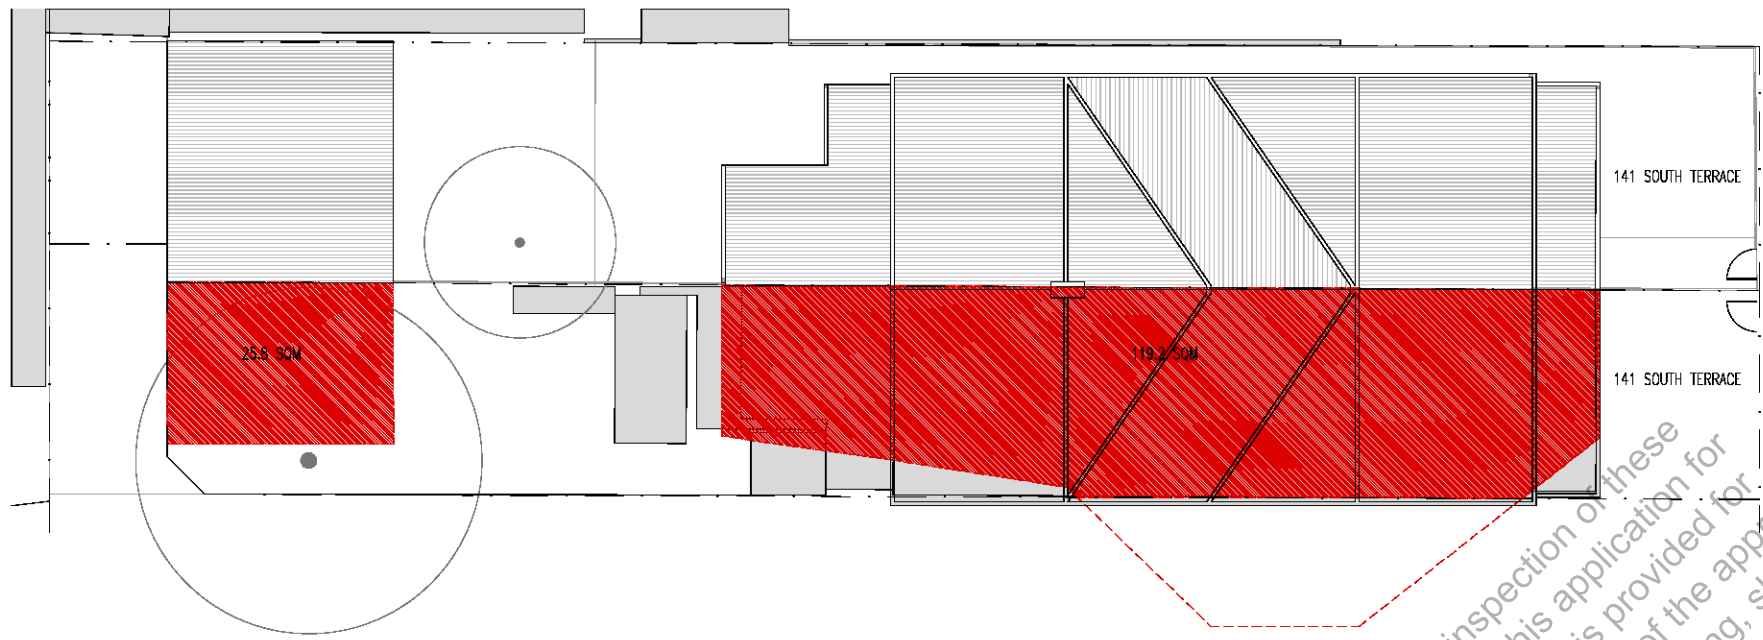

R-Codes
 5.4.2 SOLAR ACCESS FOR ADJOINING SITES
 LOT 141 AREA= 234SQM
 R35 SITE = 35% SHADOW ON ADJACENT SITE PERMITTED
 CURRENT SITUATION
 145 SQM SHADOW ON LOT 141 (234SQM) = 62%

CITY OF FREMANTLE
 These Plans Form Part of
DA0224/25
22 July 2025

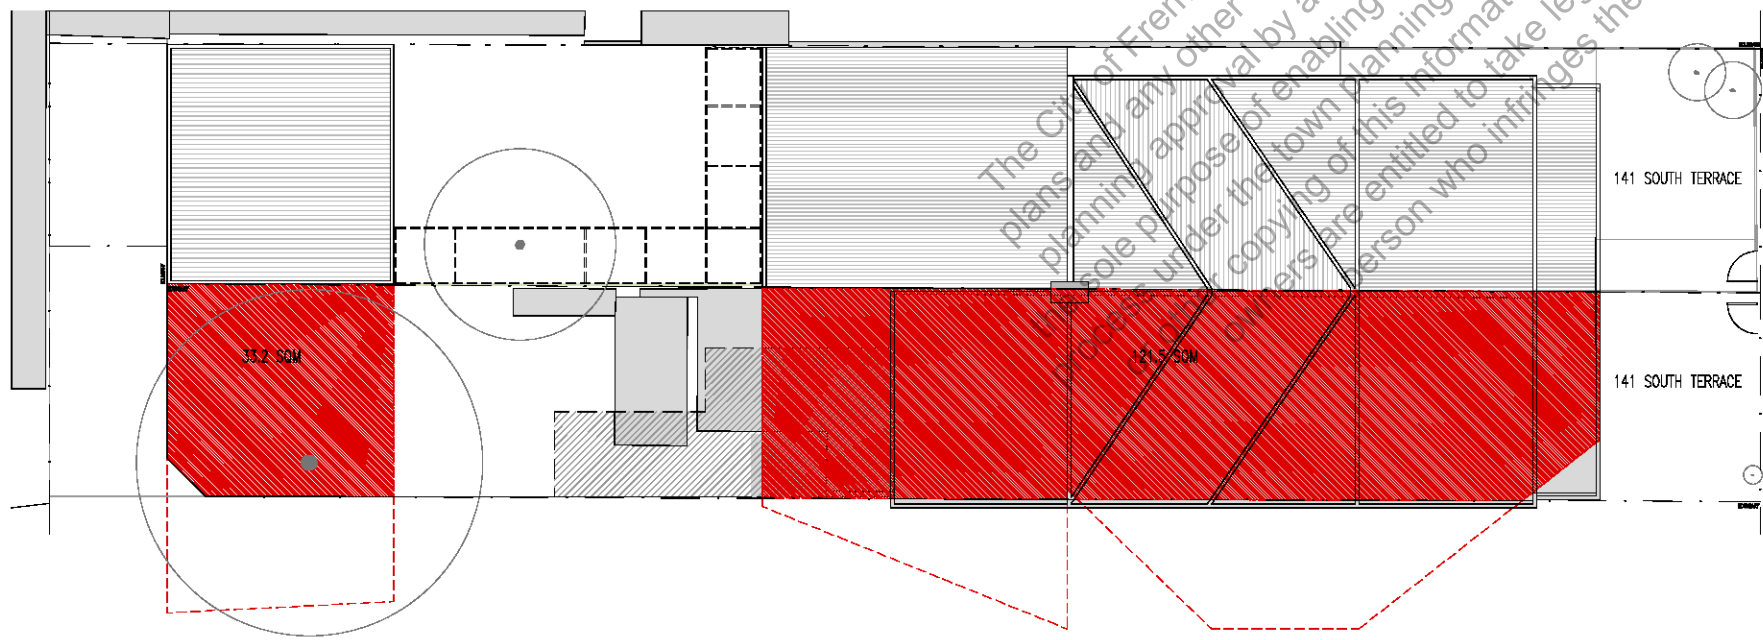


PROPOSED
 155 SQM SHADOW ON LOT 141 (234SQM) = 66%

The City of Fremantle advises that the inspection of these plans and any other document relevant to this application for planning approval by a member of the public is provided for the sole purpose of enabling consideration as part of the approval process under the town planning scheme. Photographing, sketching or copying of this information is prohibited and copyright owners are entitled to take legal action against any person who infringes their copyright.




DA	1407/2025	PLANNING APPLICATION	GT
REV	DATE	REVISION	DRN
DRN BY	—	START DATE	APR 25
DESIGNED	—	CHECKED	GT
GENERAL NOTES			
PLACE LAB	2502	SCALE:	NTS
PROJ No		UNIT:	mm
DWG	PLANNING APPLICATION	SHEET	A3
STATUS		SIZE	
DWG No	A205	ISSUE	DA

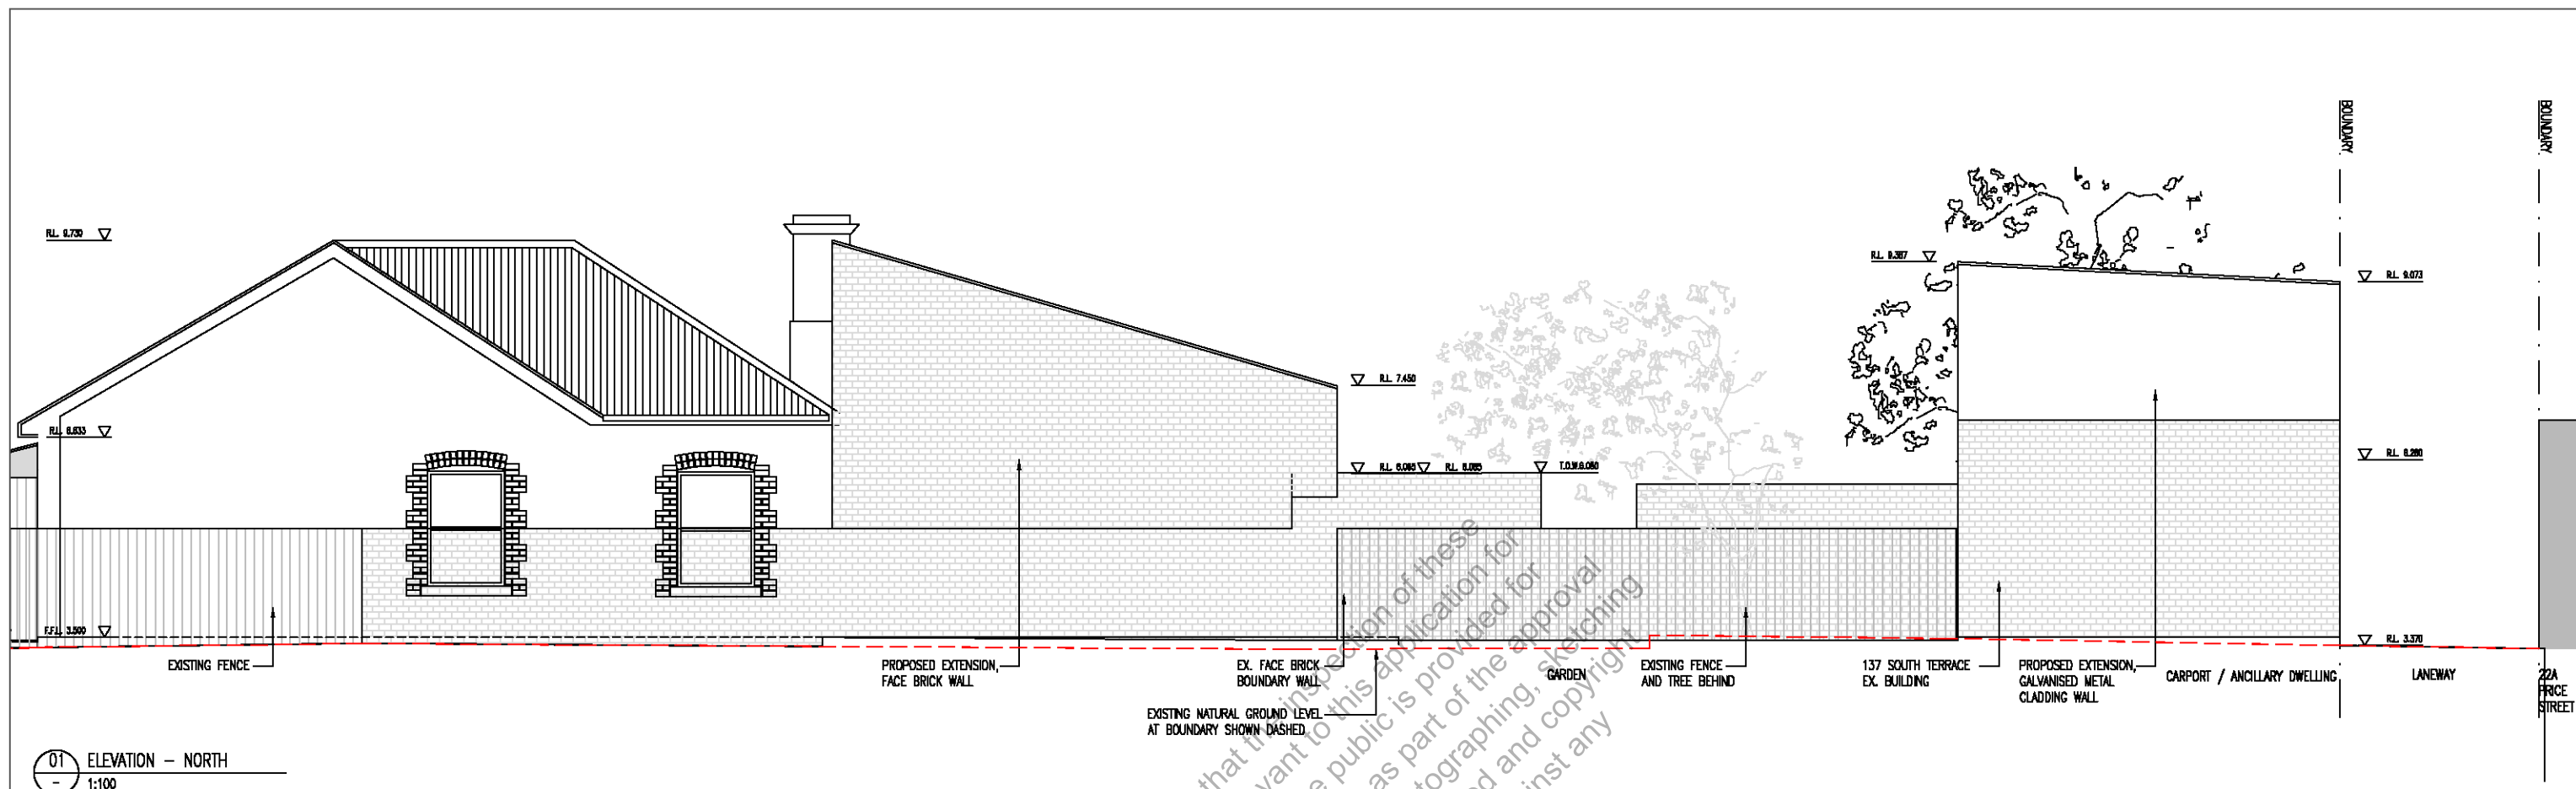

01 ELEVATION - NORTH
1:100

CITY OF FREMANTLE
 These Plans Form Part of
 DA0224/25
 22 July 2025

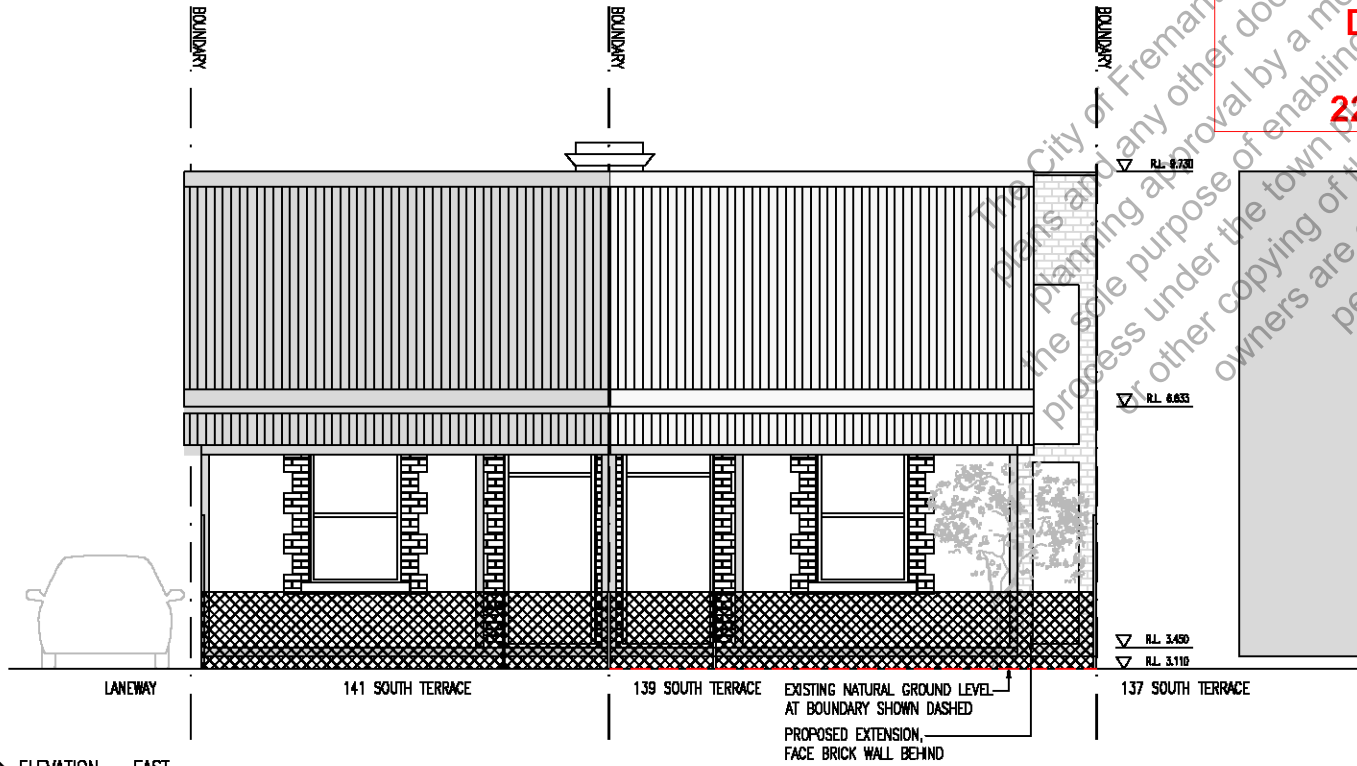


02 ELEVATION - EAST
1:100




DRN BY	—
START DATE	APR 25
DESIGNED	—
CHECKED	GT
GENERAL NOTES	
DA	14/07/2025 PLANNING APPLICATION GT
REV	DATE REVISION DRN CHK

SOUTH TERRACE
130 SOUTH TERRACE
ELEVATIONS

PLACE LAB	2502	SCALE:	NTS
PRCU No		UNIT:	mm
DWG STATUS	PLANNING APPLICATION	SHEET SIZE:	A3
DWG No	A300	ISSUE	DA

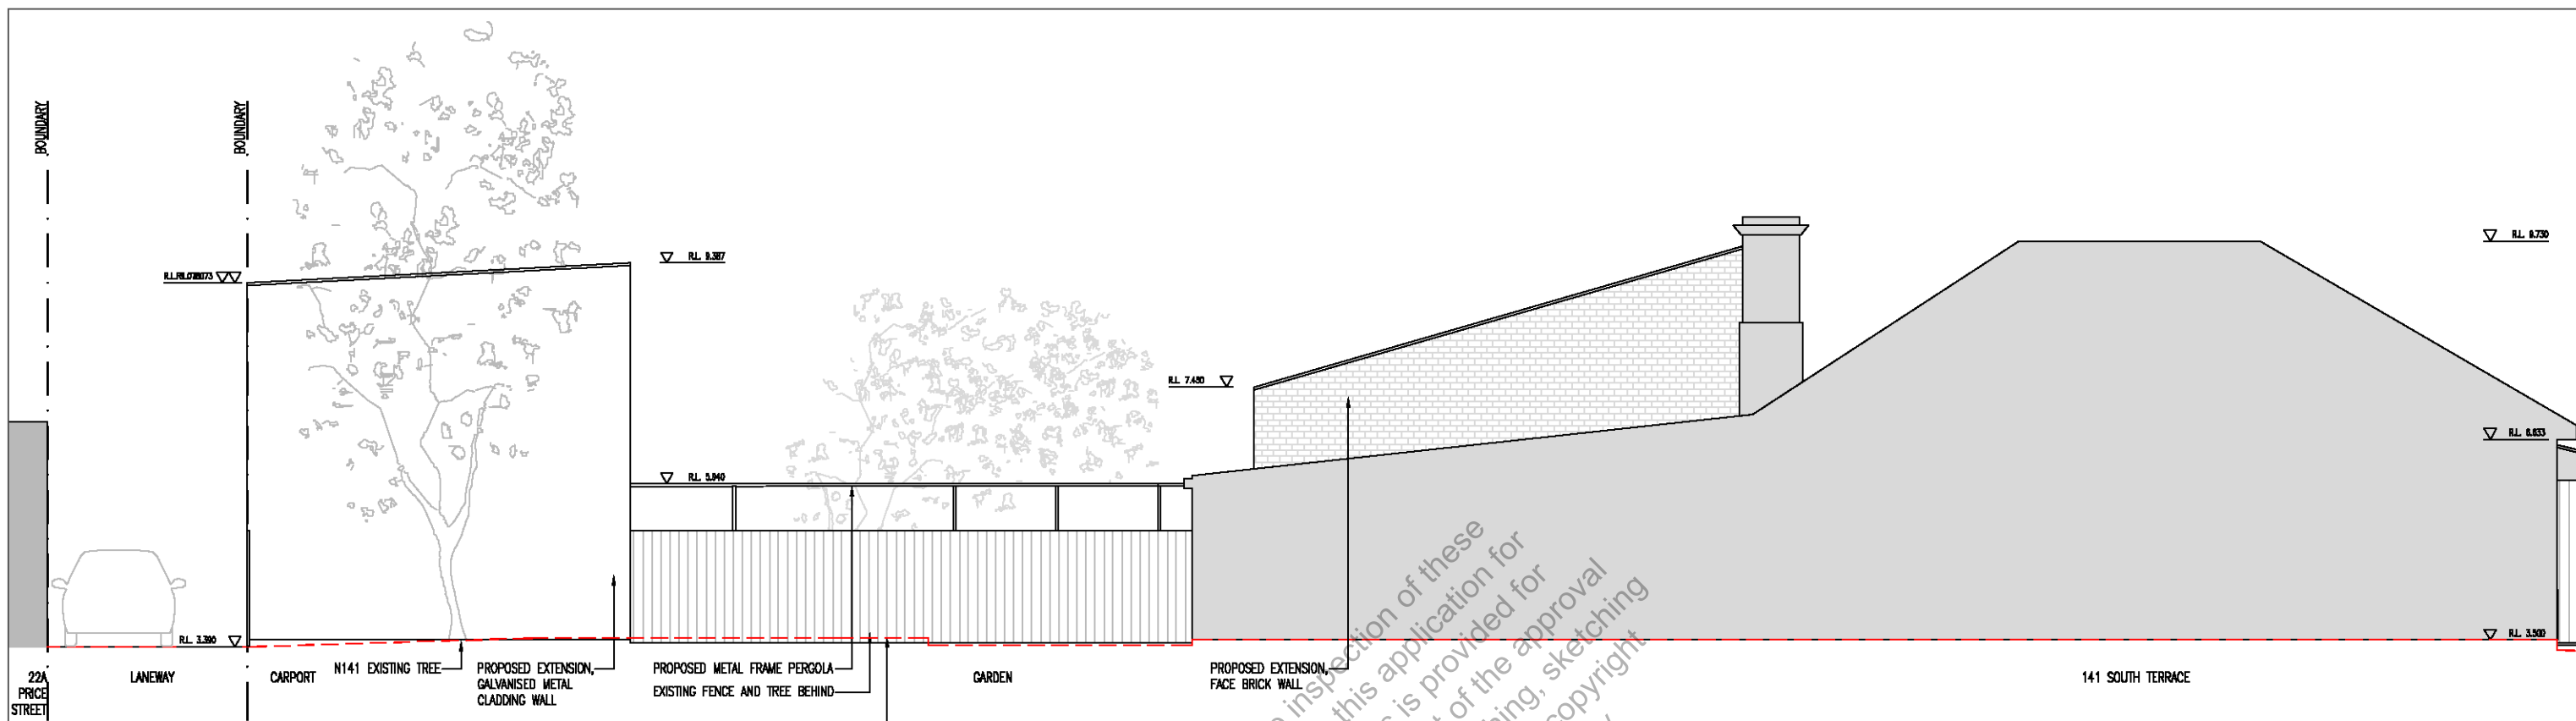

01 ELEVATION - SOUTH
1:100

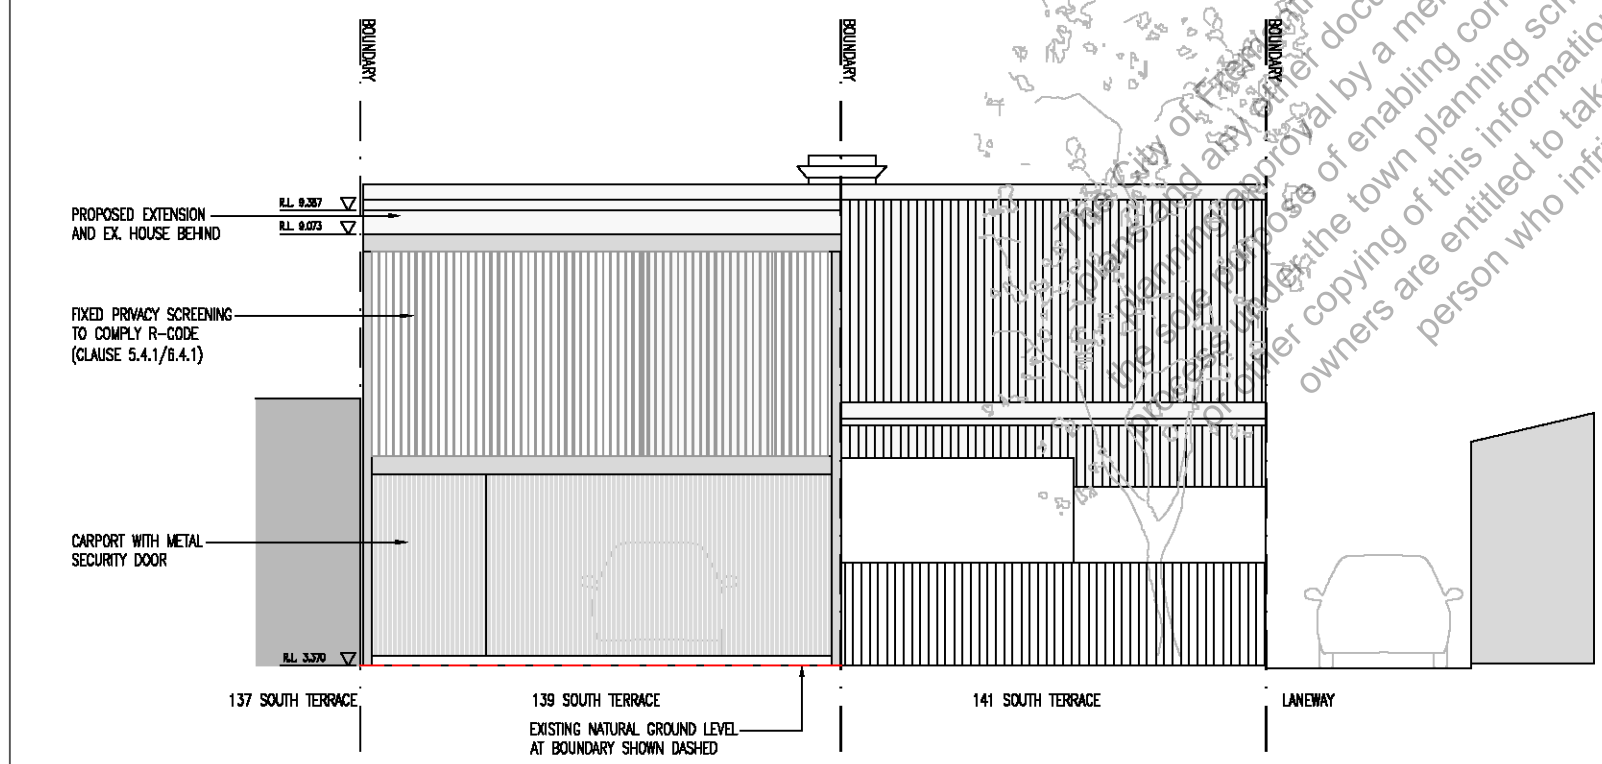

02 ELEVATION - WEST
1:100

City of Fremantle advises that the inspection of these documents and any other document relevant to this application for approval by a member of the public is provided for the purpose of enabling consideration as part of the approval process of the town planning scheme. Photocopying, sketching or other copying of this information is prohibited and copyright owners are entitled to take legal action against any person who infringes their copyright.

CITY OF FREMANTLE
These Plans Form Part of

DA0224/25

22 July 2025




DRN BY	—	SOUTH TERRACE 130 SOUTH TERRACE ELEVATIONS
START DATE	APR 25	
DESIGNED	—	
CHECKED	GT	
GENERAL NOTES		PLACE LAB 2502 PROJ No DWG STATUS PLANNING APPLICATION DWG No A301
SCALE	NTS	UNIT: mm
SHEET SIZE	A3	ISSUE DA

REV	DATE	REVISION	DRN	CHK
DA	14/07/2025	PLANNING APPLICATION	GT	




01 SECTION AA
1:100

CITY OF FREMANTLE
 These Plans Form Part of
 DA0224/25
 22 July 2025

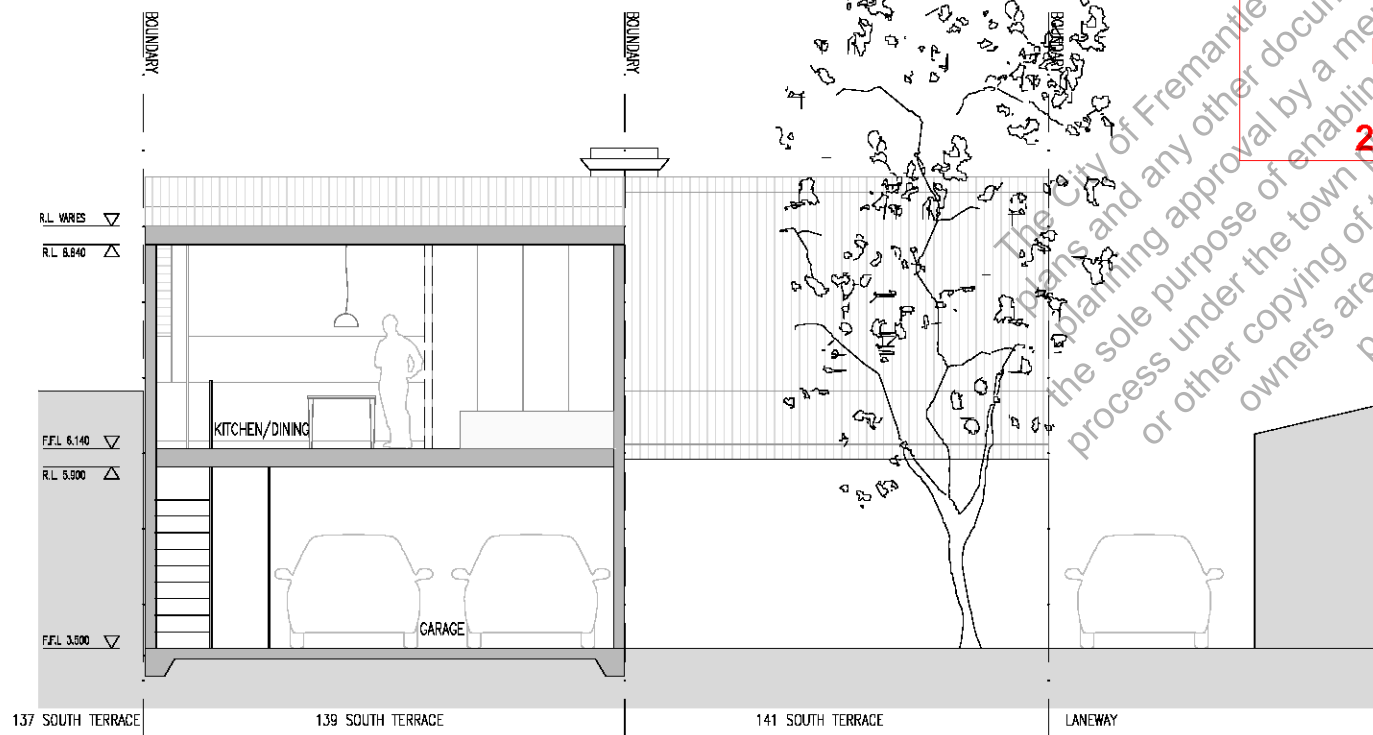

02 SECTION BB
1:100

 

DRN BY	—	SOUTH TERRACE 130 SOUTH TERRACE SECTIONS	PLACE LAB	2502	SCALE:	NTS
START DATE	APR 25		DWG No	PLANNING APPLICATION	UNIT:	mm
DESIGNED	—		STATUS	PLANNING APPLICATION	SHEET	A3
CHECKED	GT		DWG No	A400	SIZE	—
GENERAL NOTES						ISSUE
REV	DATE	REVISION	DRN	CHK		DA