


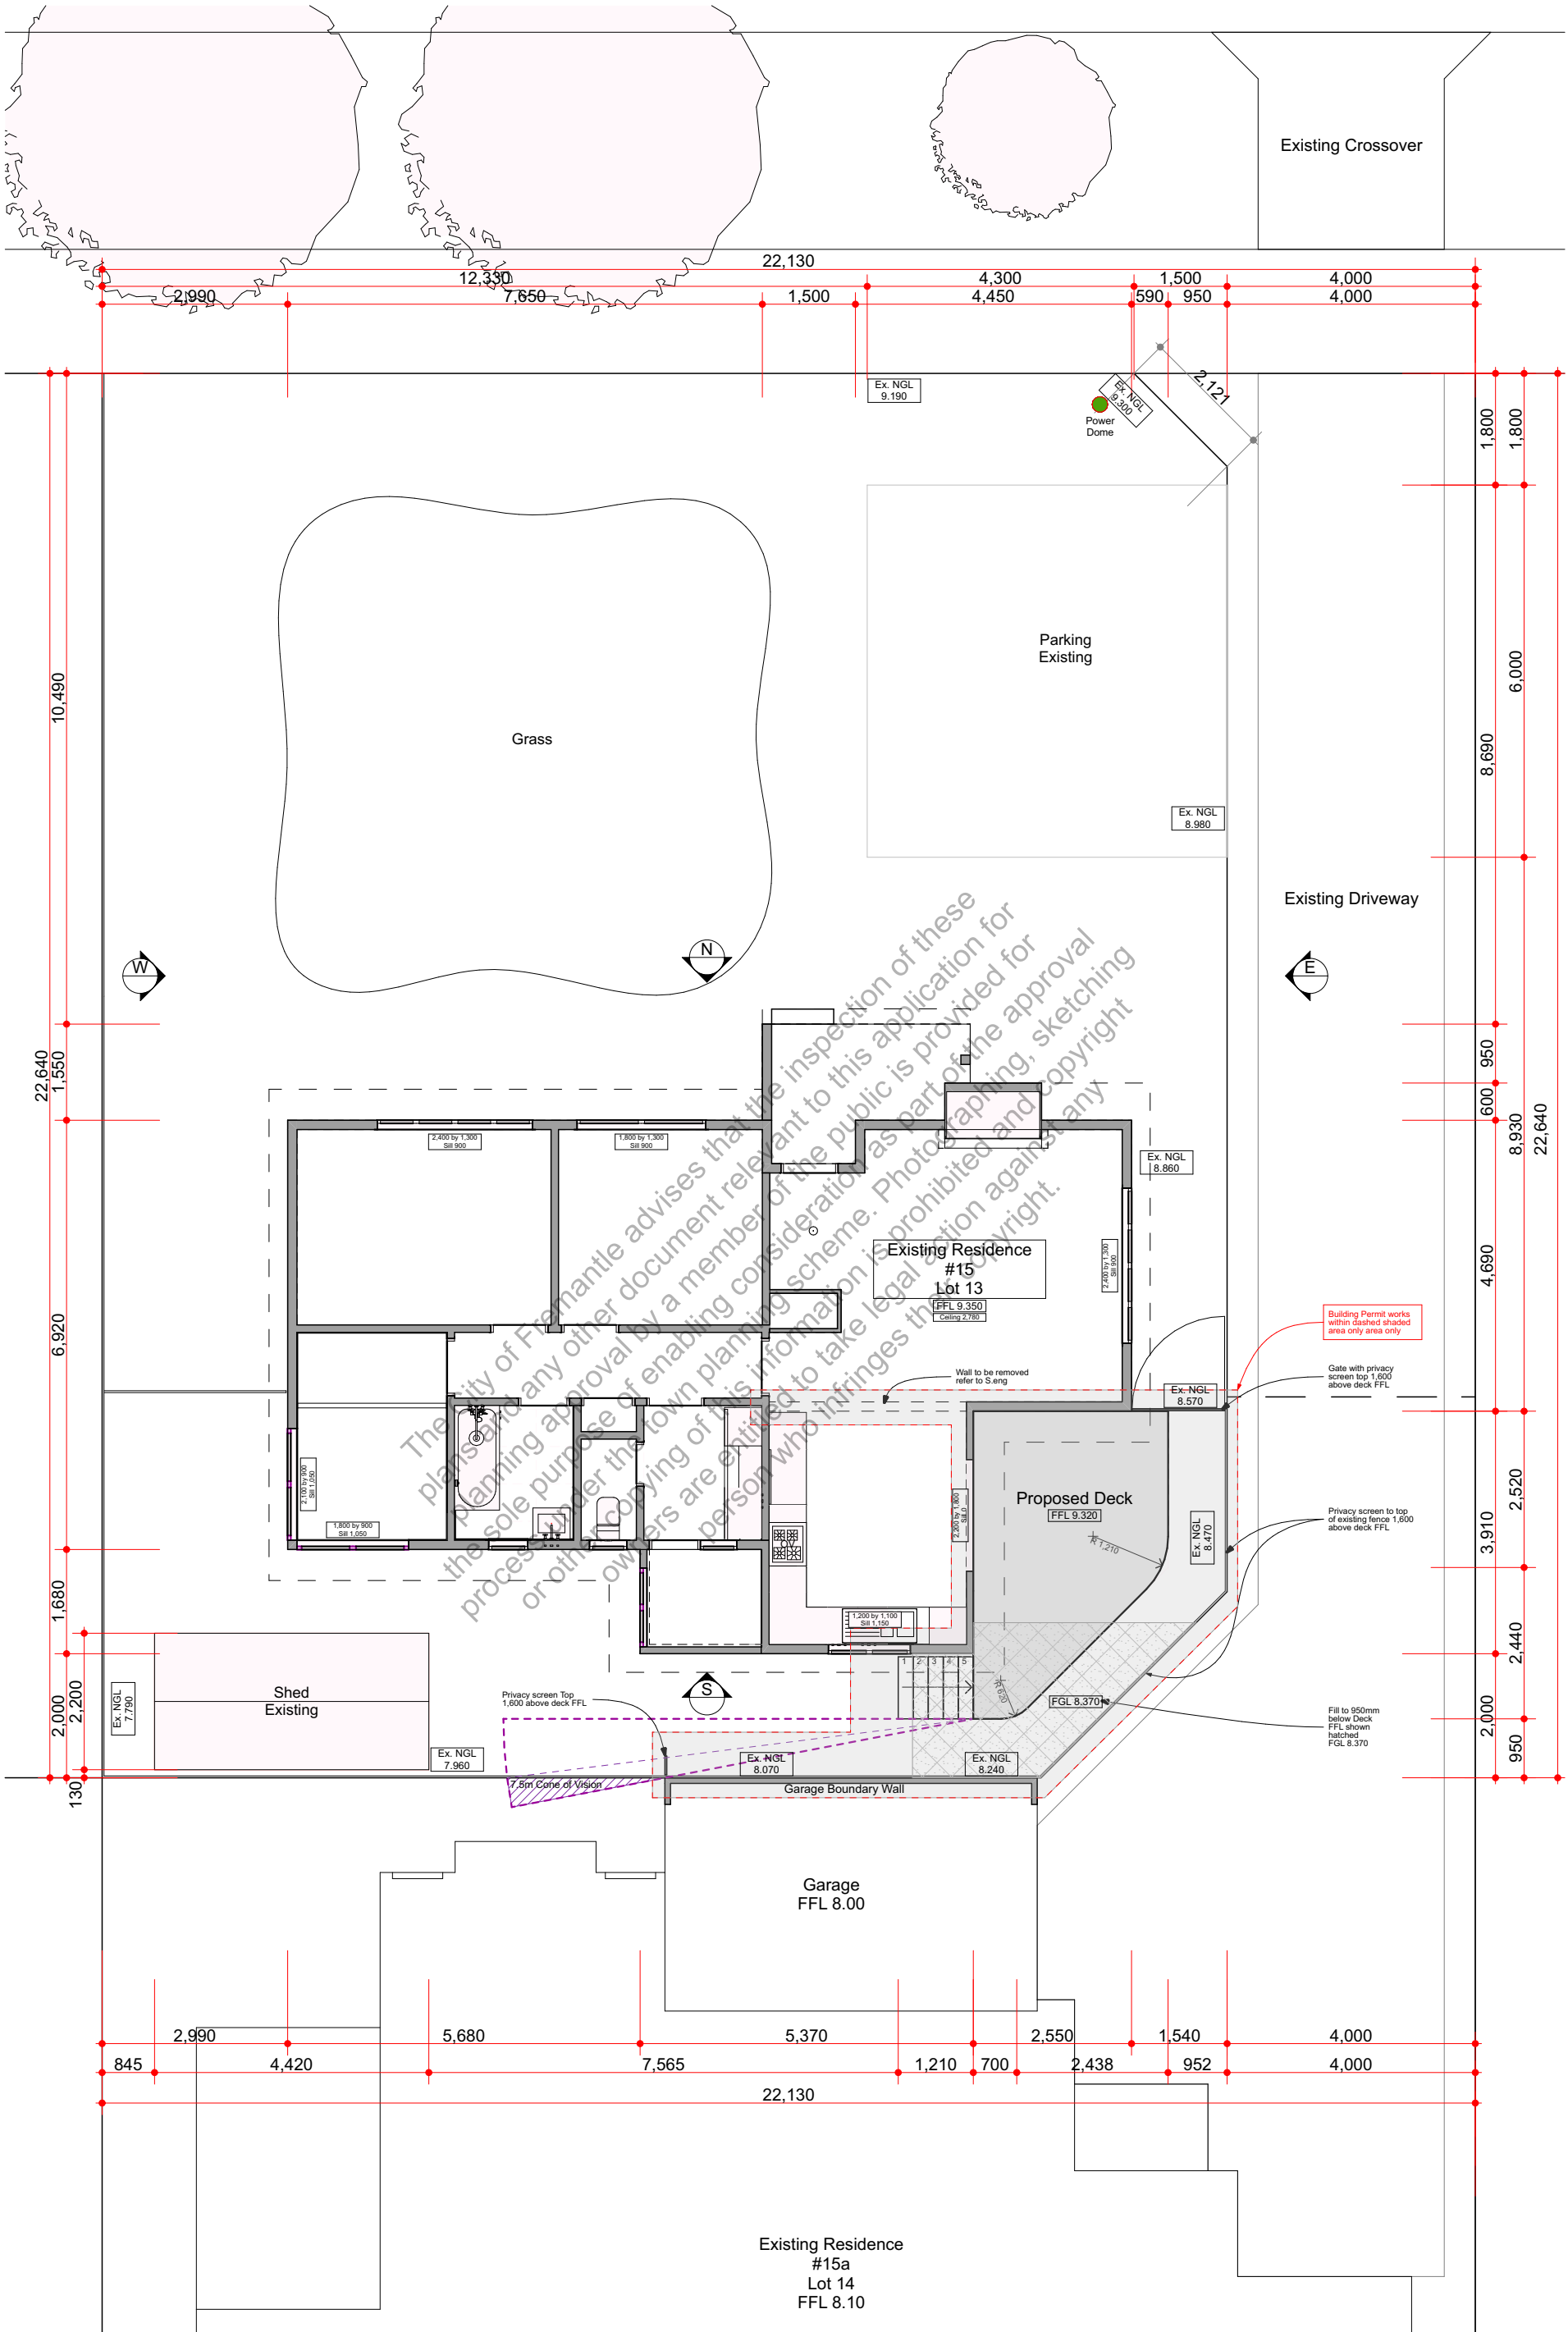

CITY OF FREMANTLE
These Plans Form Part of
DA0226/25
23 July 2025

Issue Building Permit 06/04/2025


Project 15 Chadwick St, Hilton

Scale As Noted Sheet size A3

Drawing No. A1.03 Issue 1 Issue Date 6/4/25

Site Plan
1:100

CITY OF FREMANTLE
These Plans Form Part of
DA0226/25
23 July 2025

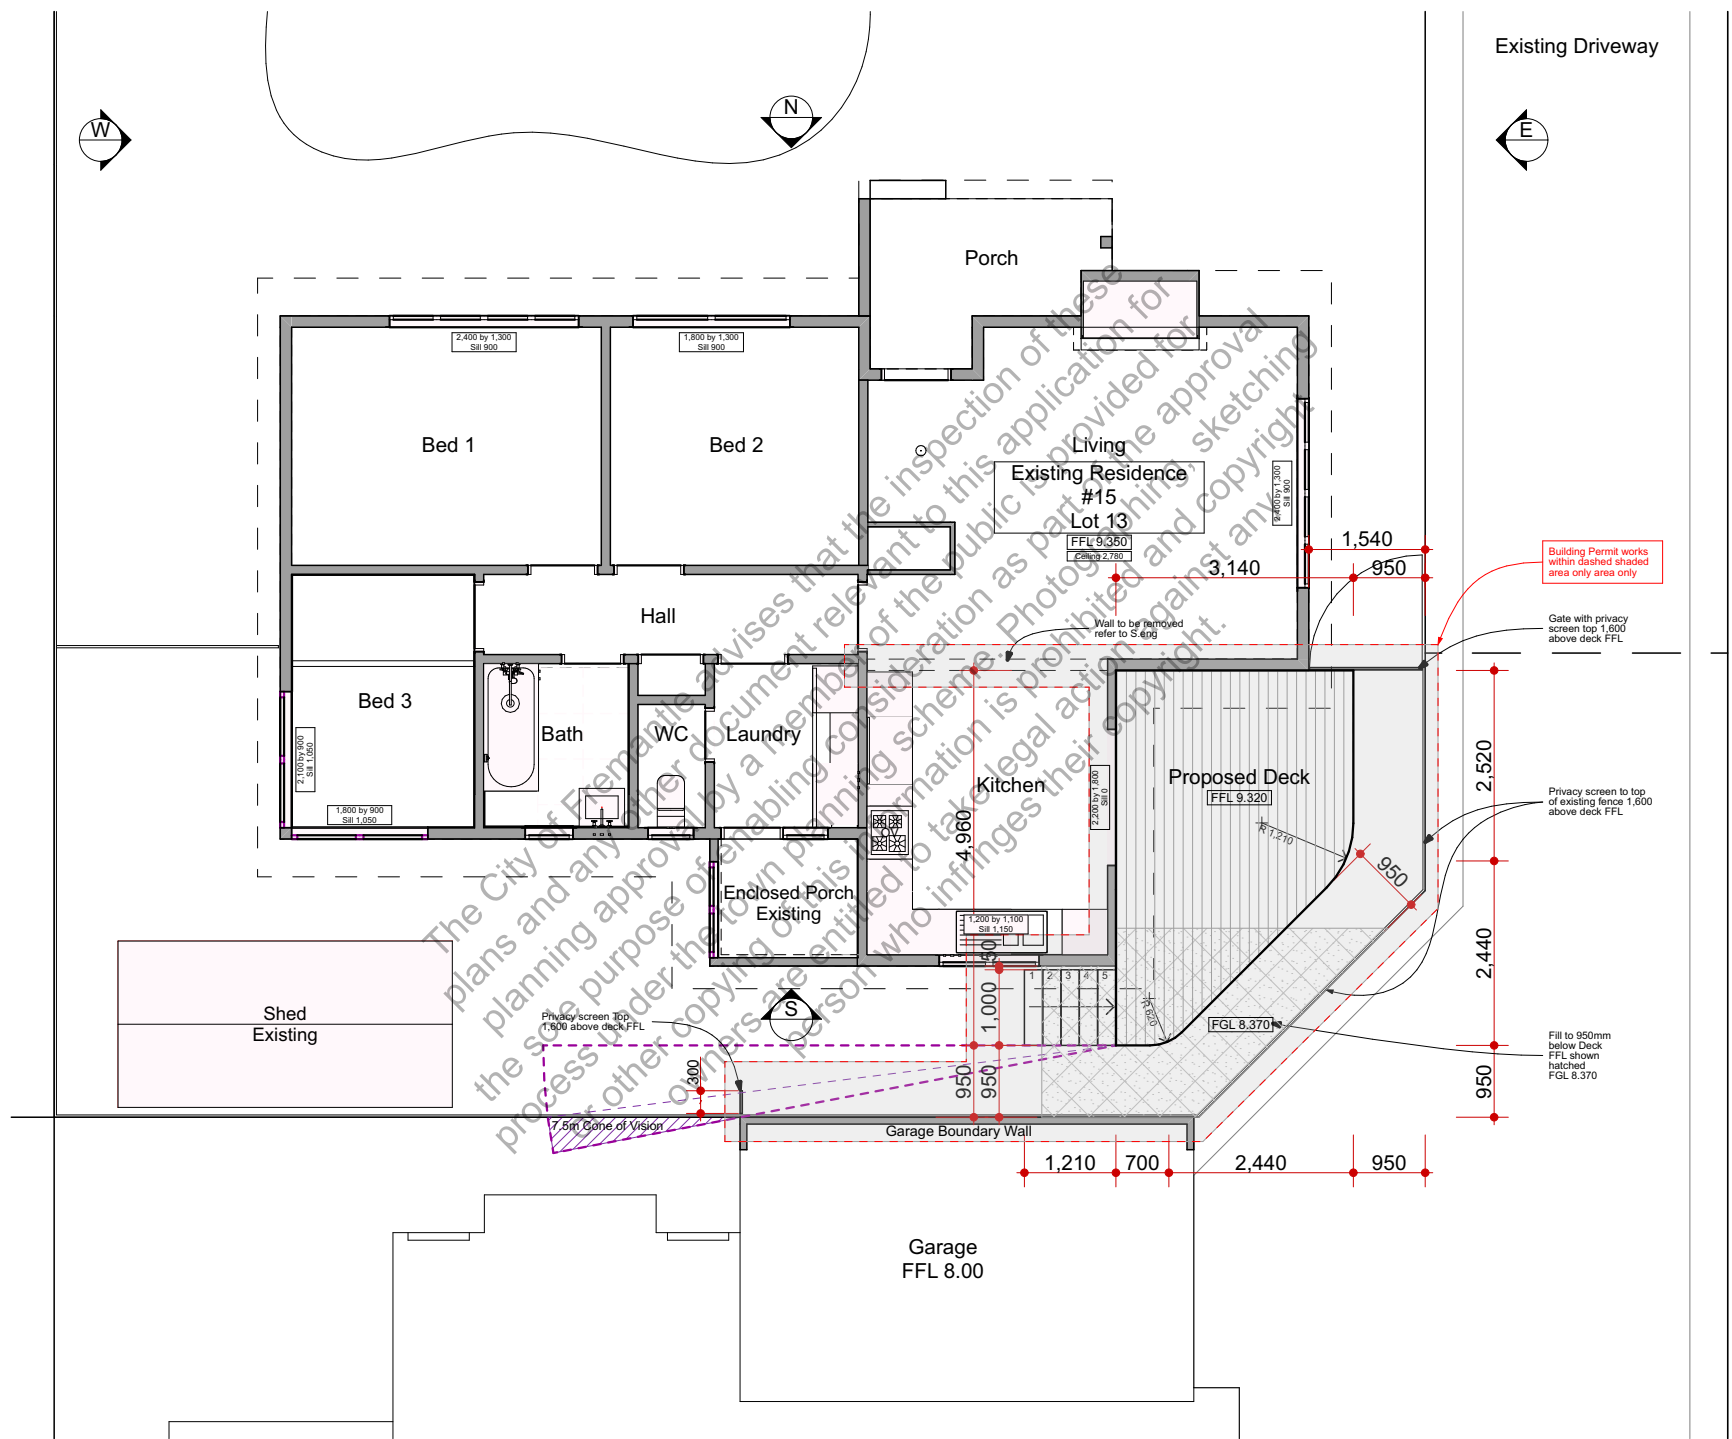


Ground Floor Plan
1:100

Issue Building Permit 06/04/2025


Project 15 Chadwick St, Hilton

Scale As Noted Sheet size A3

Drawing No. A1.05 Issue 1 Issue Date 6/4/25

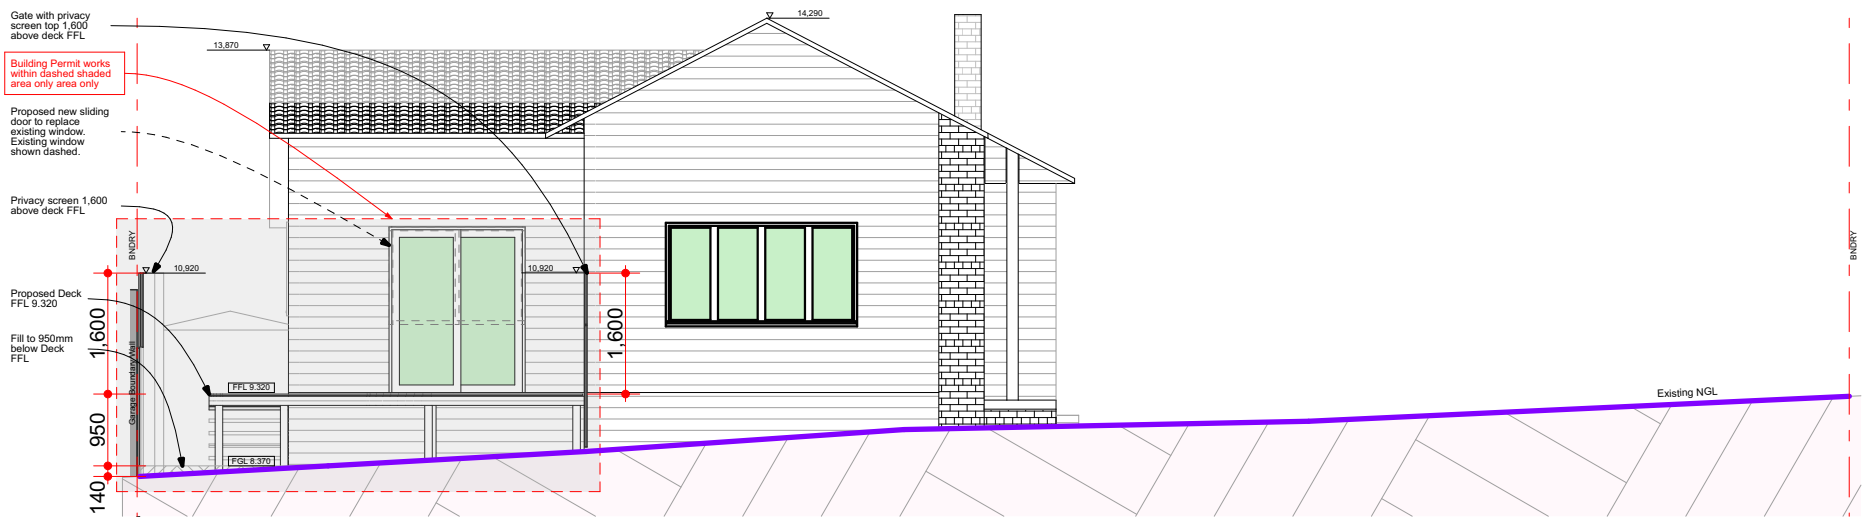

East Elevation
1:100

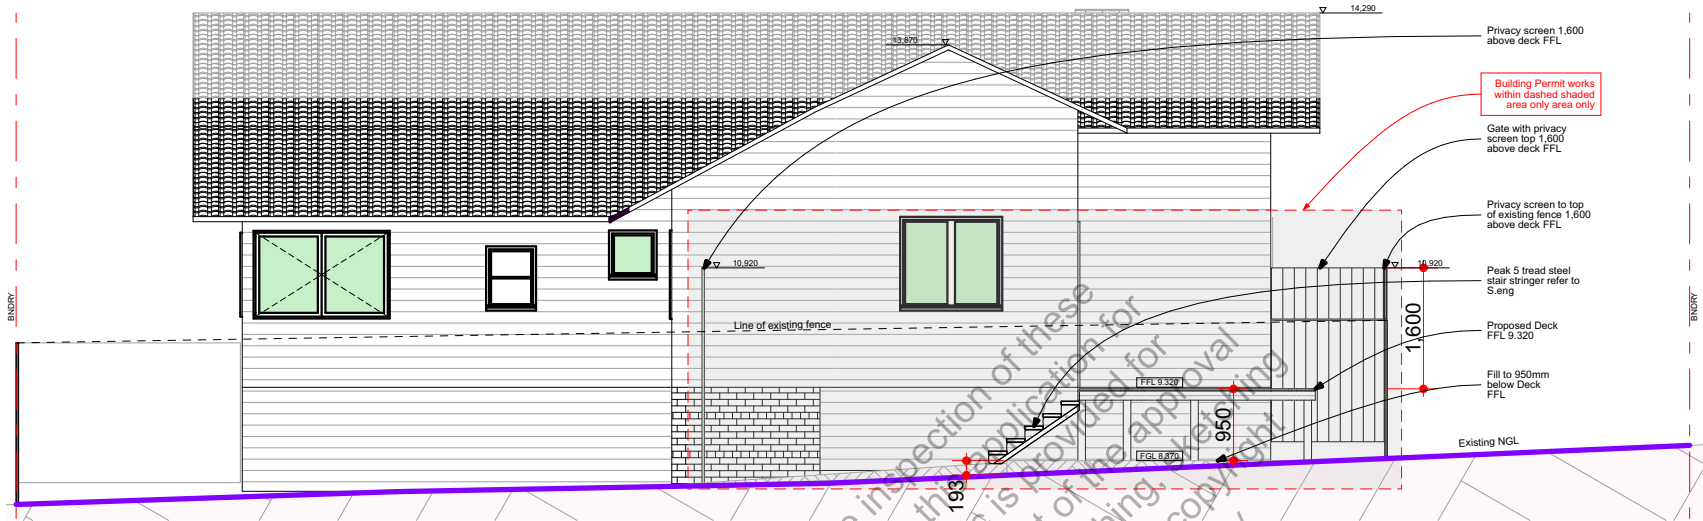


South Elevation
1:100

CITY OF FREMANTLE
These Plans Form Part of
DA0226/25
23 July 2025



West Elevation
1:100

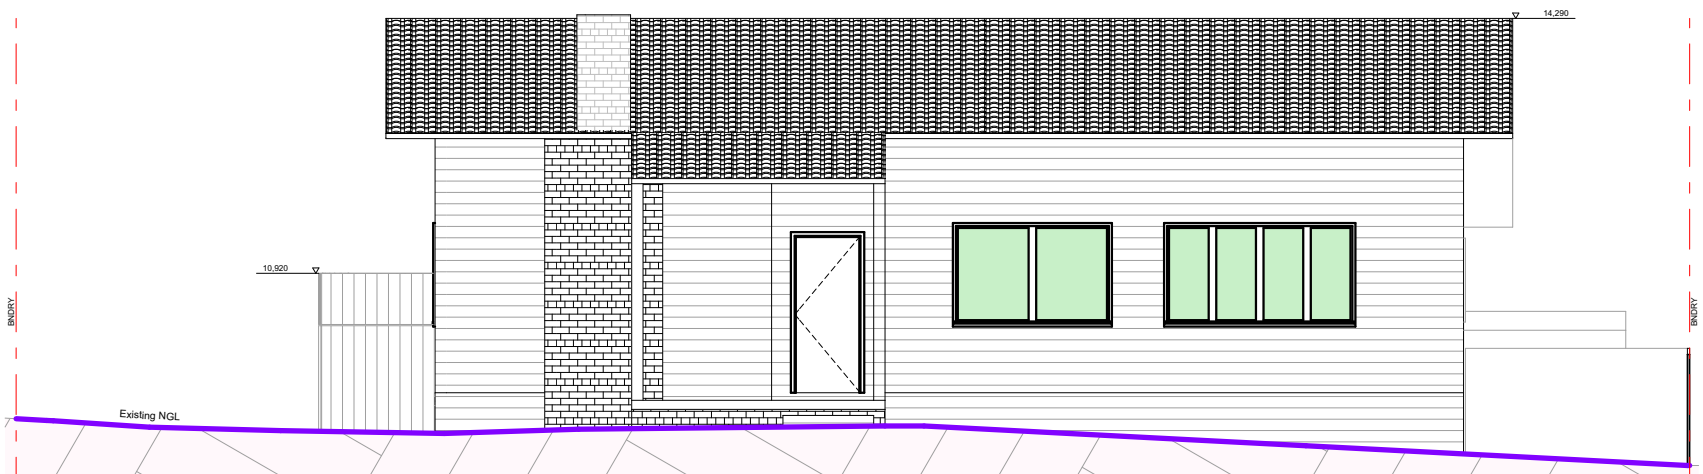

North Elevation
1:100

Issue	Building Permit	06/04/2025
Project	15 Chadwick St, Hilton	
Scale	As Noted	Sheet size A3
Drawing No.	Issue	Issue Date
A2.01	1	6/4/25