


planning

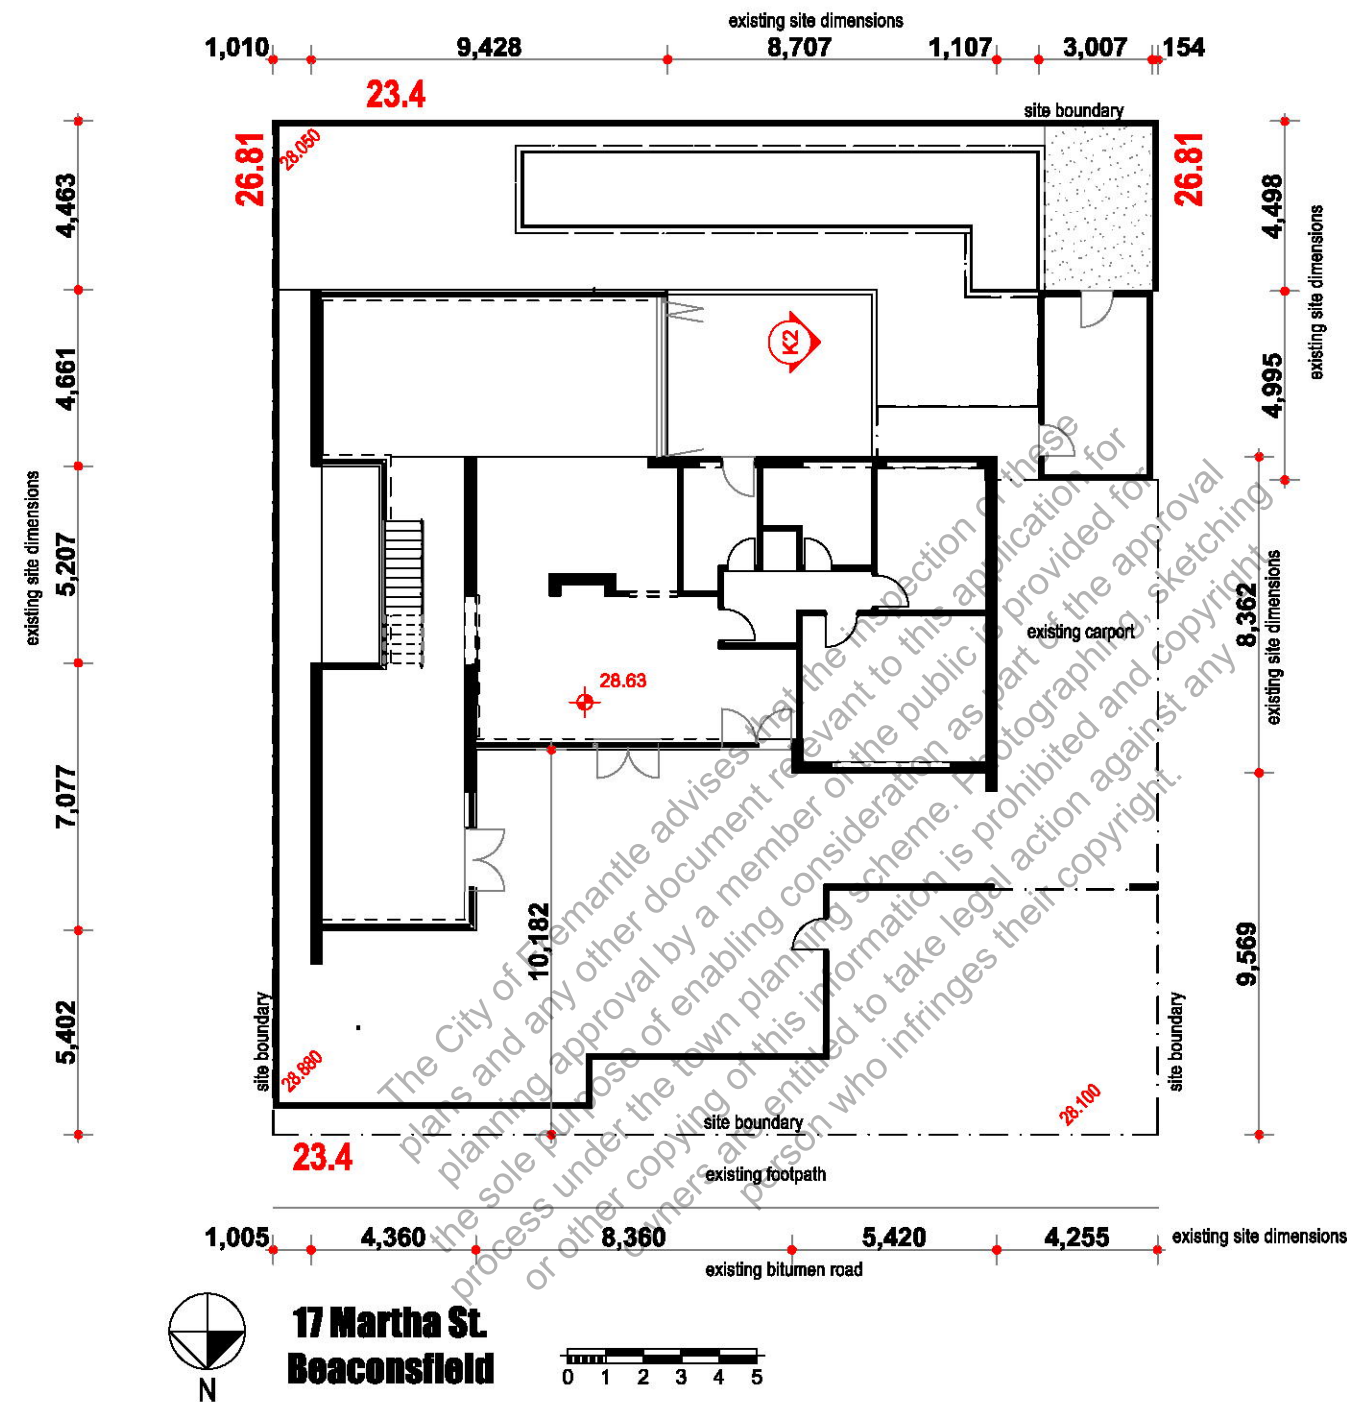

CITY OF FREMANTLE
These Revised Plans Form Part of

DA0257/25

2 September 2025

1 Existing Site Plan
1:200

 Design Matters National The peak body for the building design profession Member	Project: Alterations 17 Martha St. Beaconsfield	Drawing: Existing Site Plan	Date: 2/09/2025		Drwn: jc	
			Job No: 2501		Dwg No.: EX100	
			2 issued for planning 2/9/2025		Rev 2	
			1 issued for planning 6/6/2025			
			REV.	AMENDMENT	DATE	

© Copyright

The builder must verify all dimensions on site before commencing any work or shop dwgs.

planning

CITY OF FREMANTLE
These Revised Plans Form Part of
DA0257/25
2 September 2025

1 Existing Ground Floor
1:100



© Copyright



Project:
Alterations
17 Martha St.
Beaconsfield

Drawing:
Existing Ground Floor

REV.	AMENDMENT	DATE
2	issued for planning	2/9/2025
1	issued for planning	6/6/2025

Date:	2/09/2025	Drwn:	jc
Job No:	2501	Dwg No.:	EX201
The builder must verify all dimensions on site before commencing any work or shop dwgs.			
			Rev 2

planning

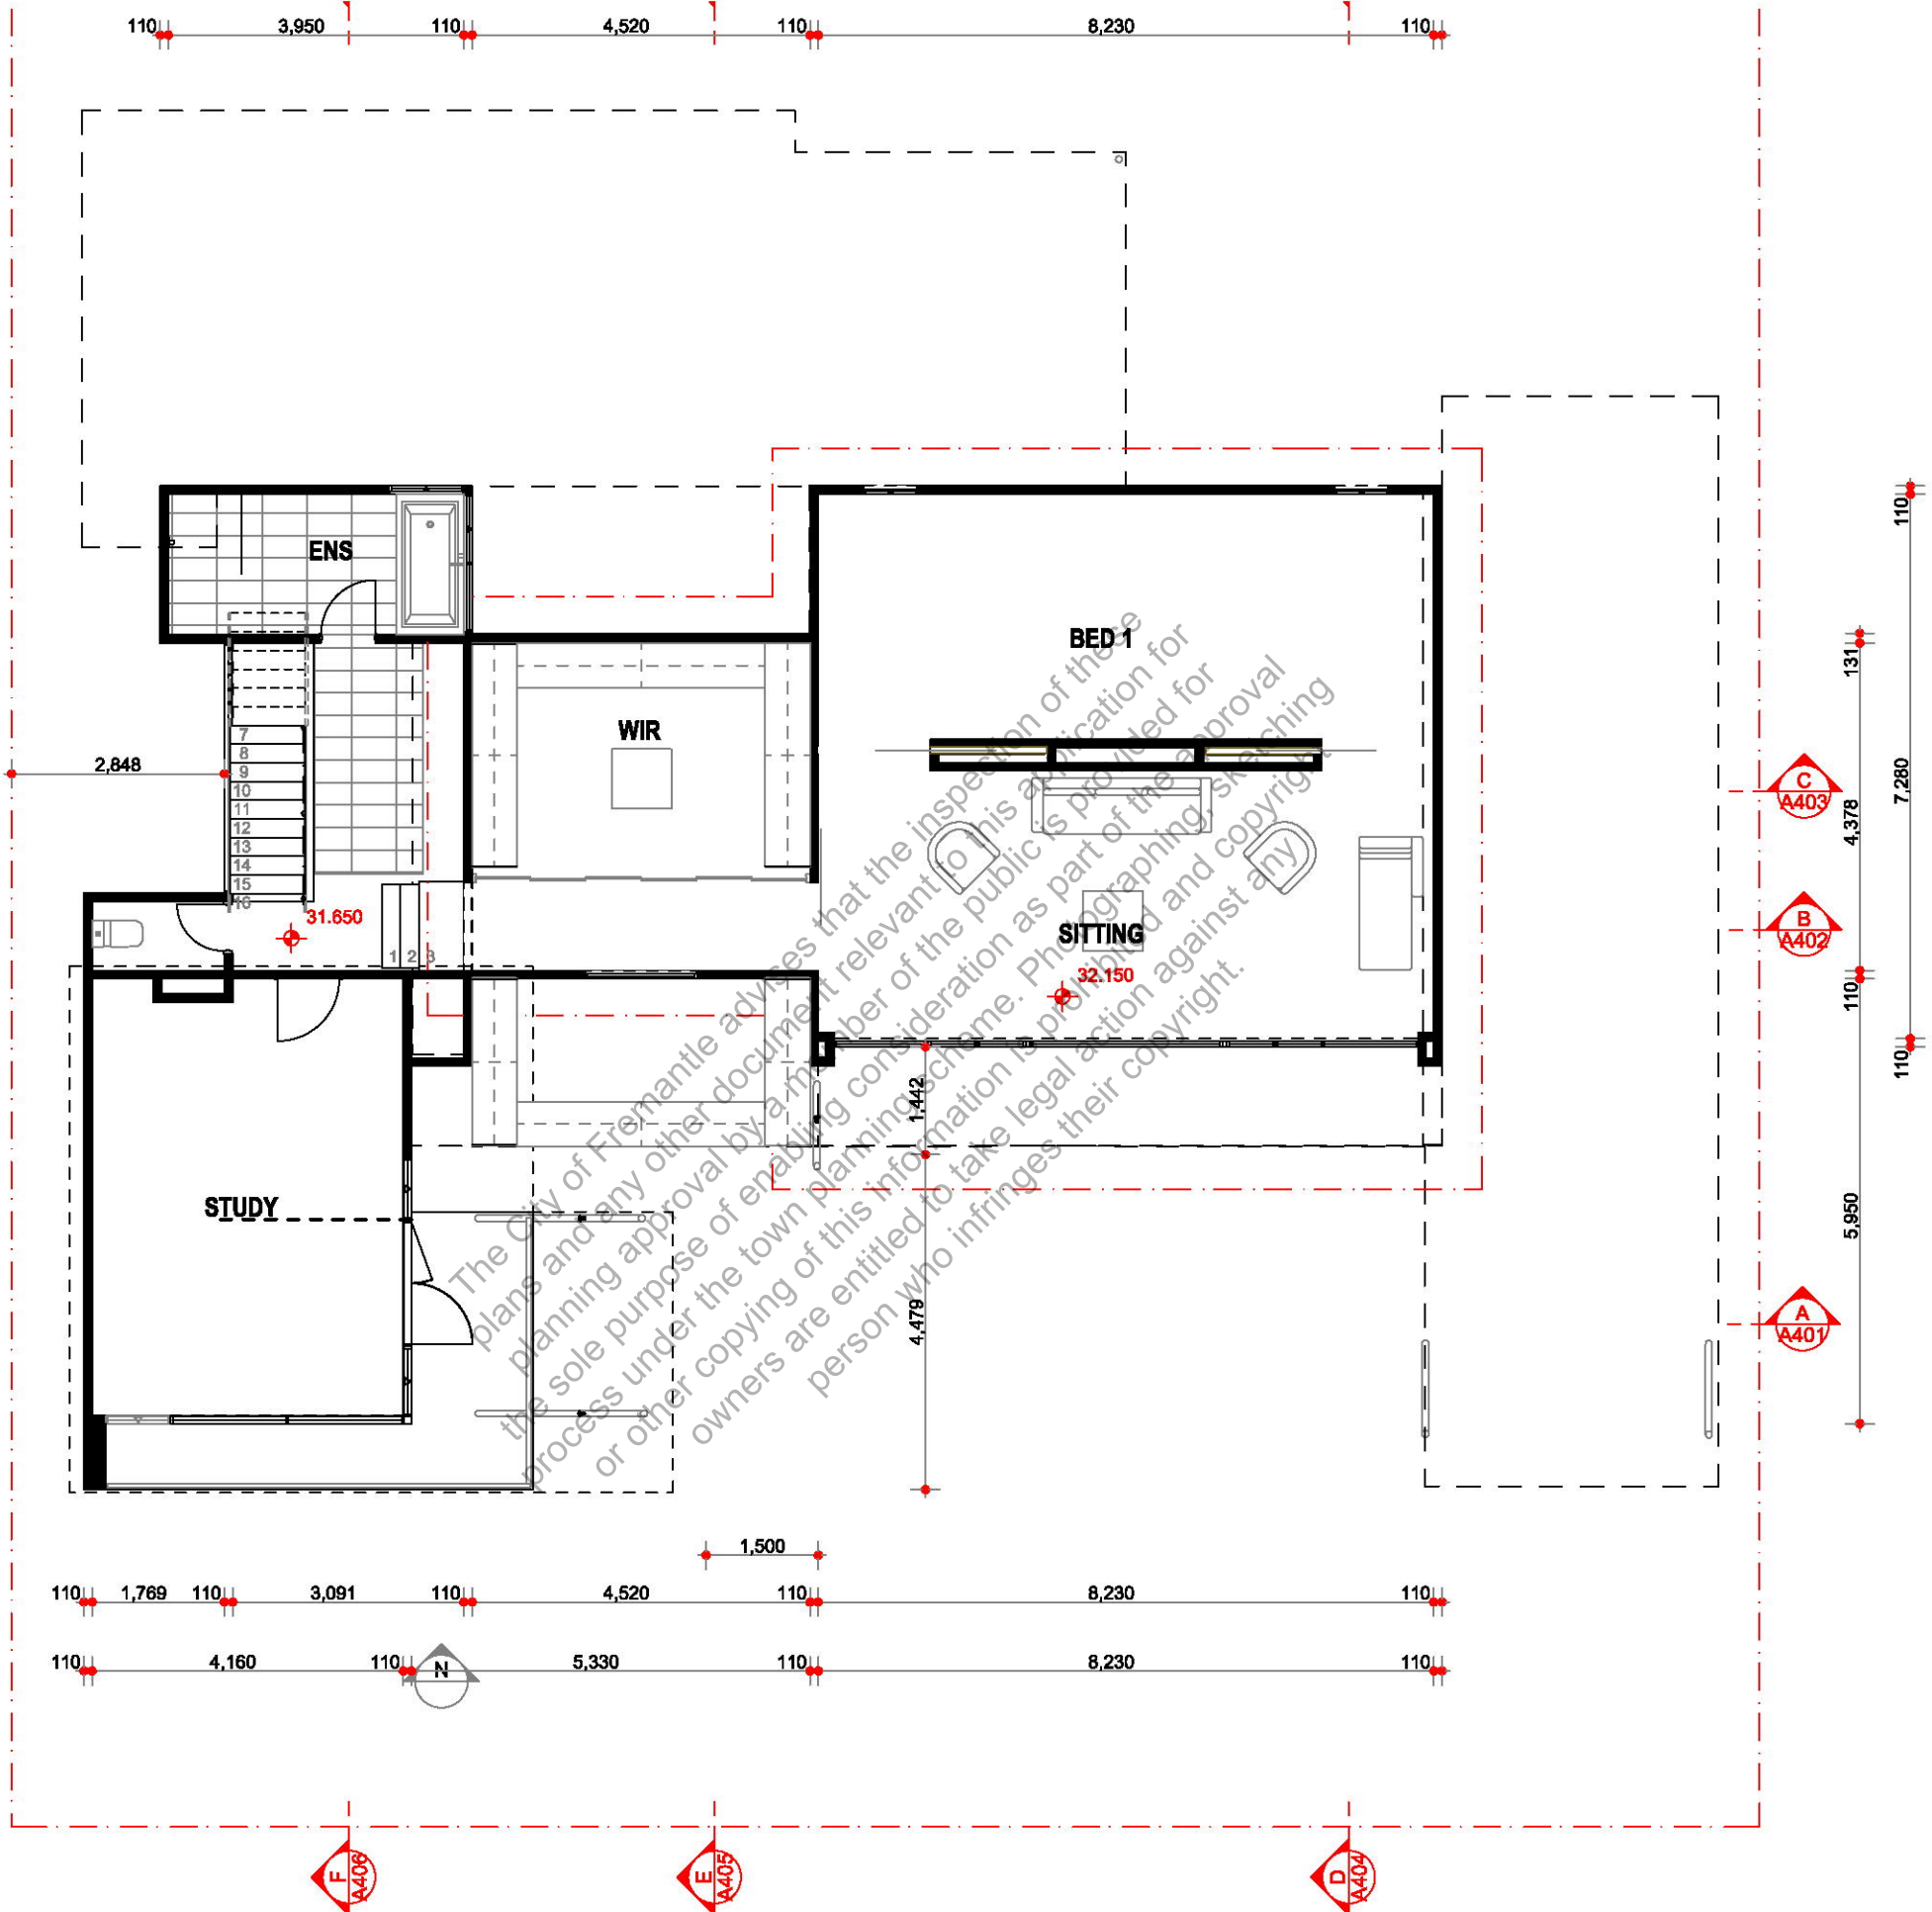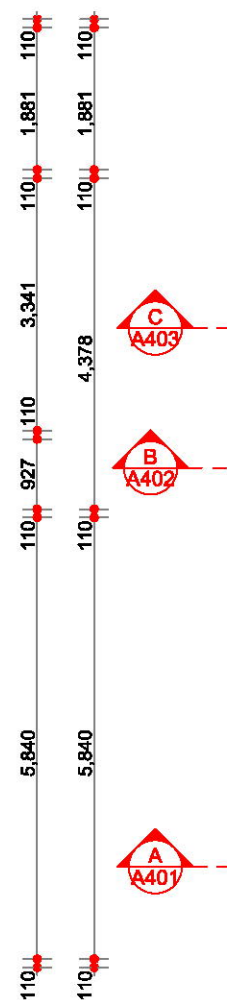

CITY OF FREMANTLE
These Revised Plans Form Part of
DA0257/25
2 September 2025

1 Existing First Floor


 The peak body for the building design profession Member	Project: Alterations 17 Martha St. Beaconsfield	Drawing: Existing First Floor			Date: 2/09/2025	Drwn: jc
					Job No: 2501	Dwg No.: EX202
					Rev 2	
					The builder must verify all dimensions on site before commencing any work or shop dwgs.	
			REV.	AMENDMENT	DATE	

CITY OF FREMANTLE
These Revised Plans Form Part of
DA0257/25
2 September 2025


F:\Projects\2501 17 Martha\dwg\17 Martha.pln

29/08/2025

planning

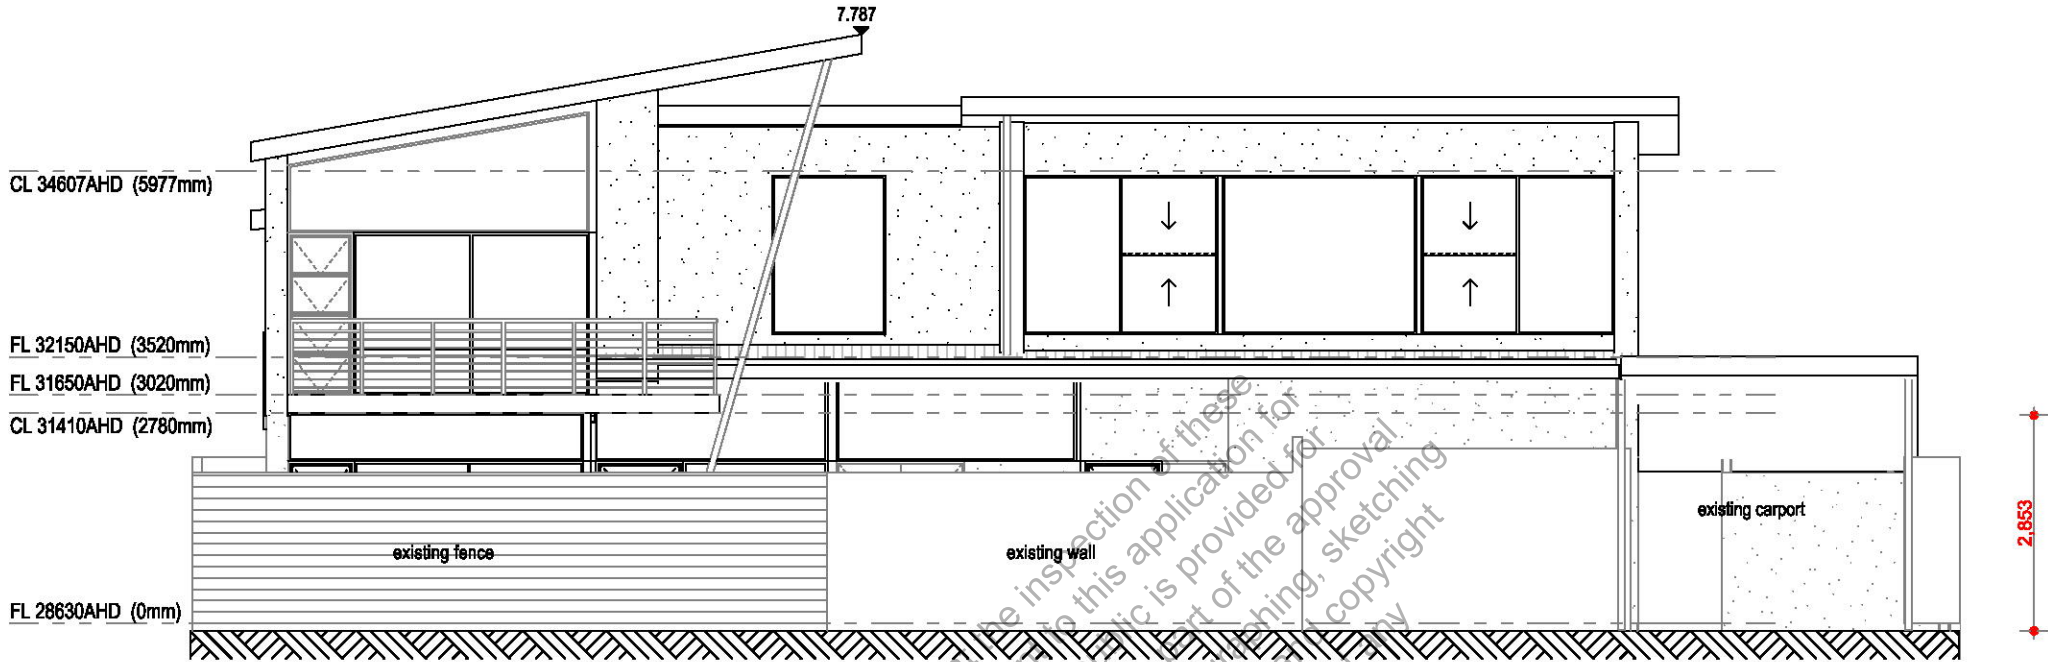

1 North existing
1:100

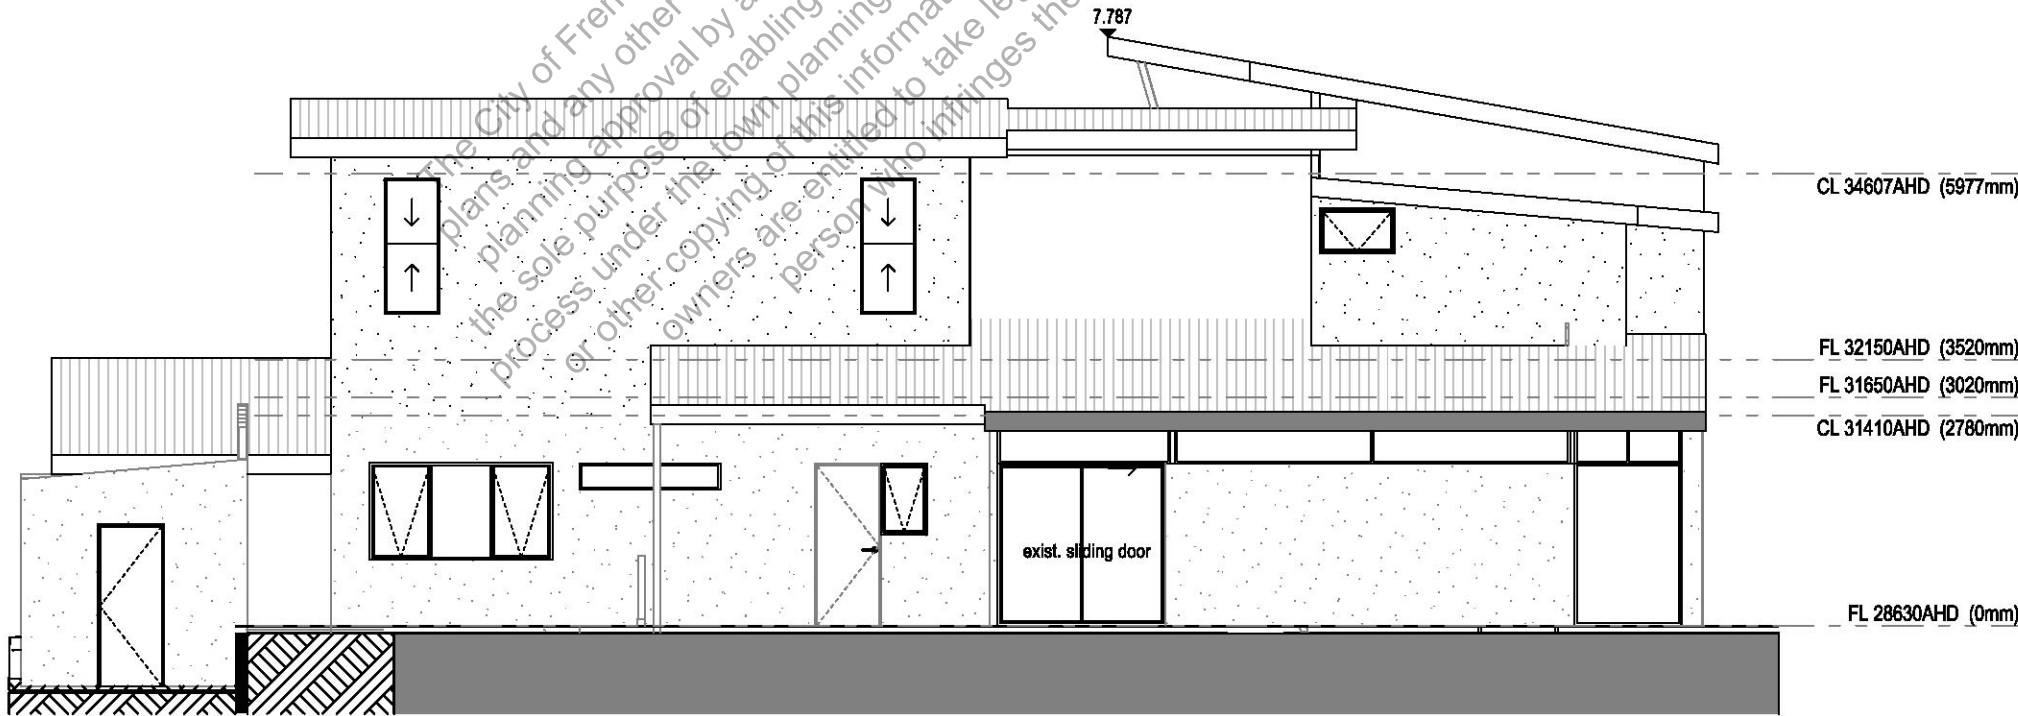


2 South existing
1:100

 Design Matters National The peak body for the building design profession Member	Project: Alterations 17 Martha St. Beaconsfield	Drawing: Existing Elevations			Date: 2/09/2025	Drwn: jc
					Job No: 2501	Dwg No.: EX301
					Rev 2	
					The builder must verify all dimensions on site before commencing any work or shop dwgs.	
			2	issued for planning	2/9/2025	


1	issued for planning	6/6/2025
REV.	AMENDMENT	DATE

planning

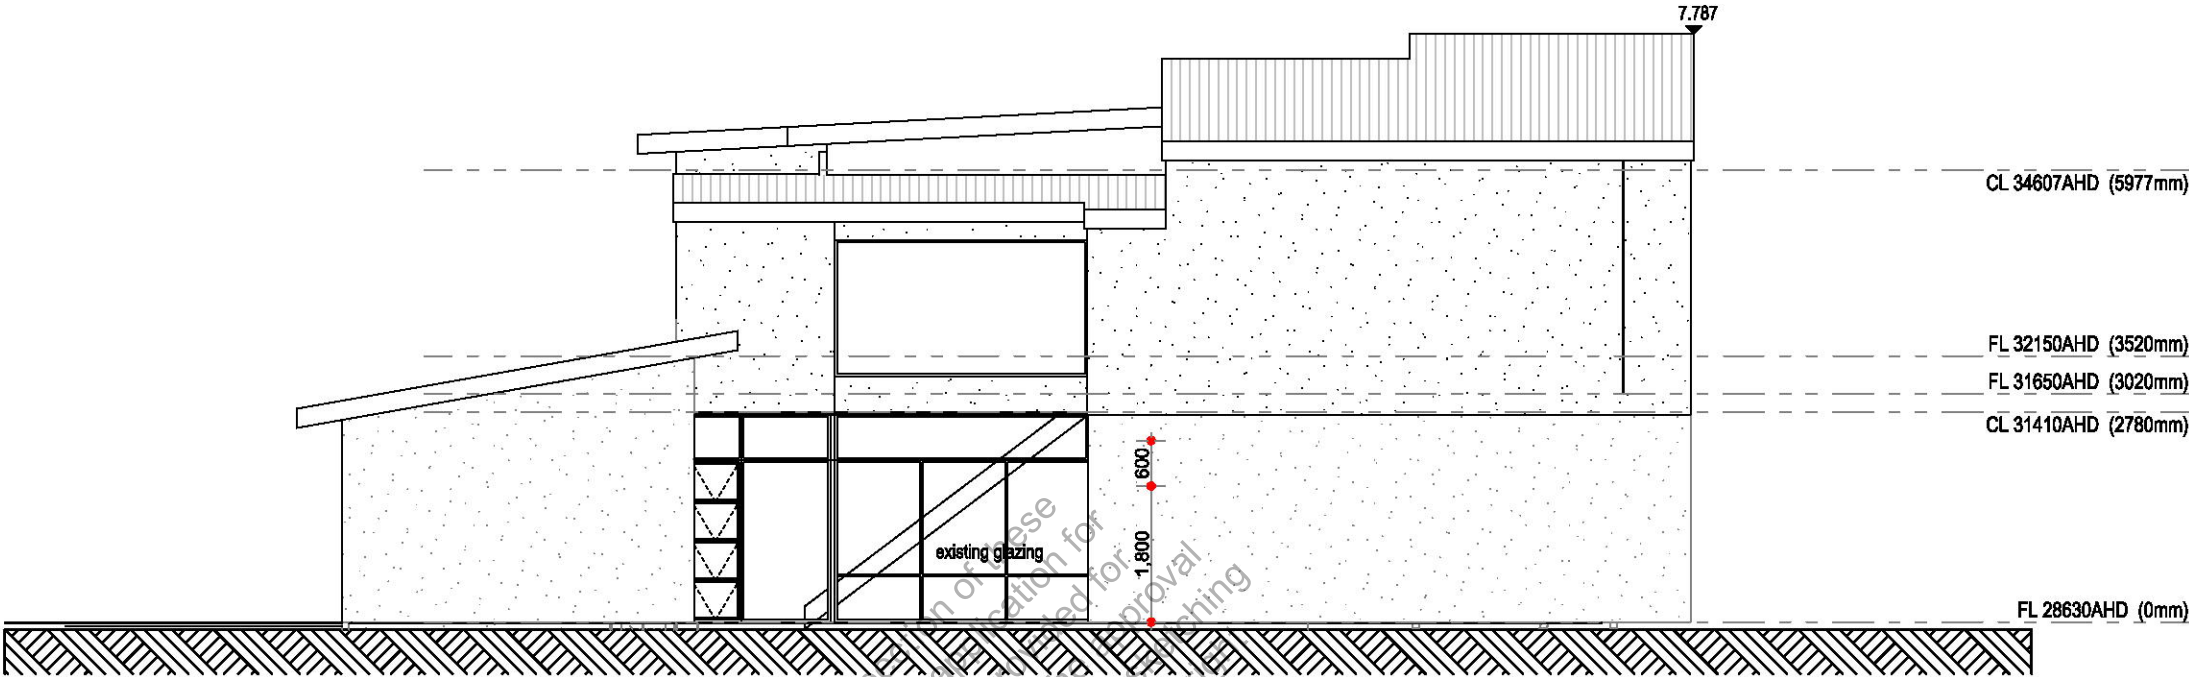

1 East existing
1:100


CITY OF FREMANTLE
These Revised Plans Form Part of
DA0257/25
2 September 2025

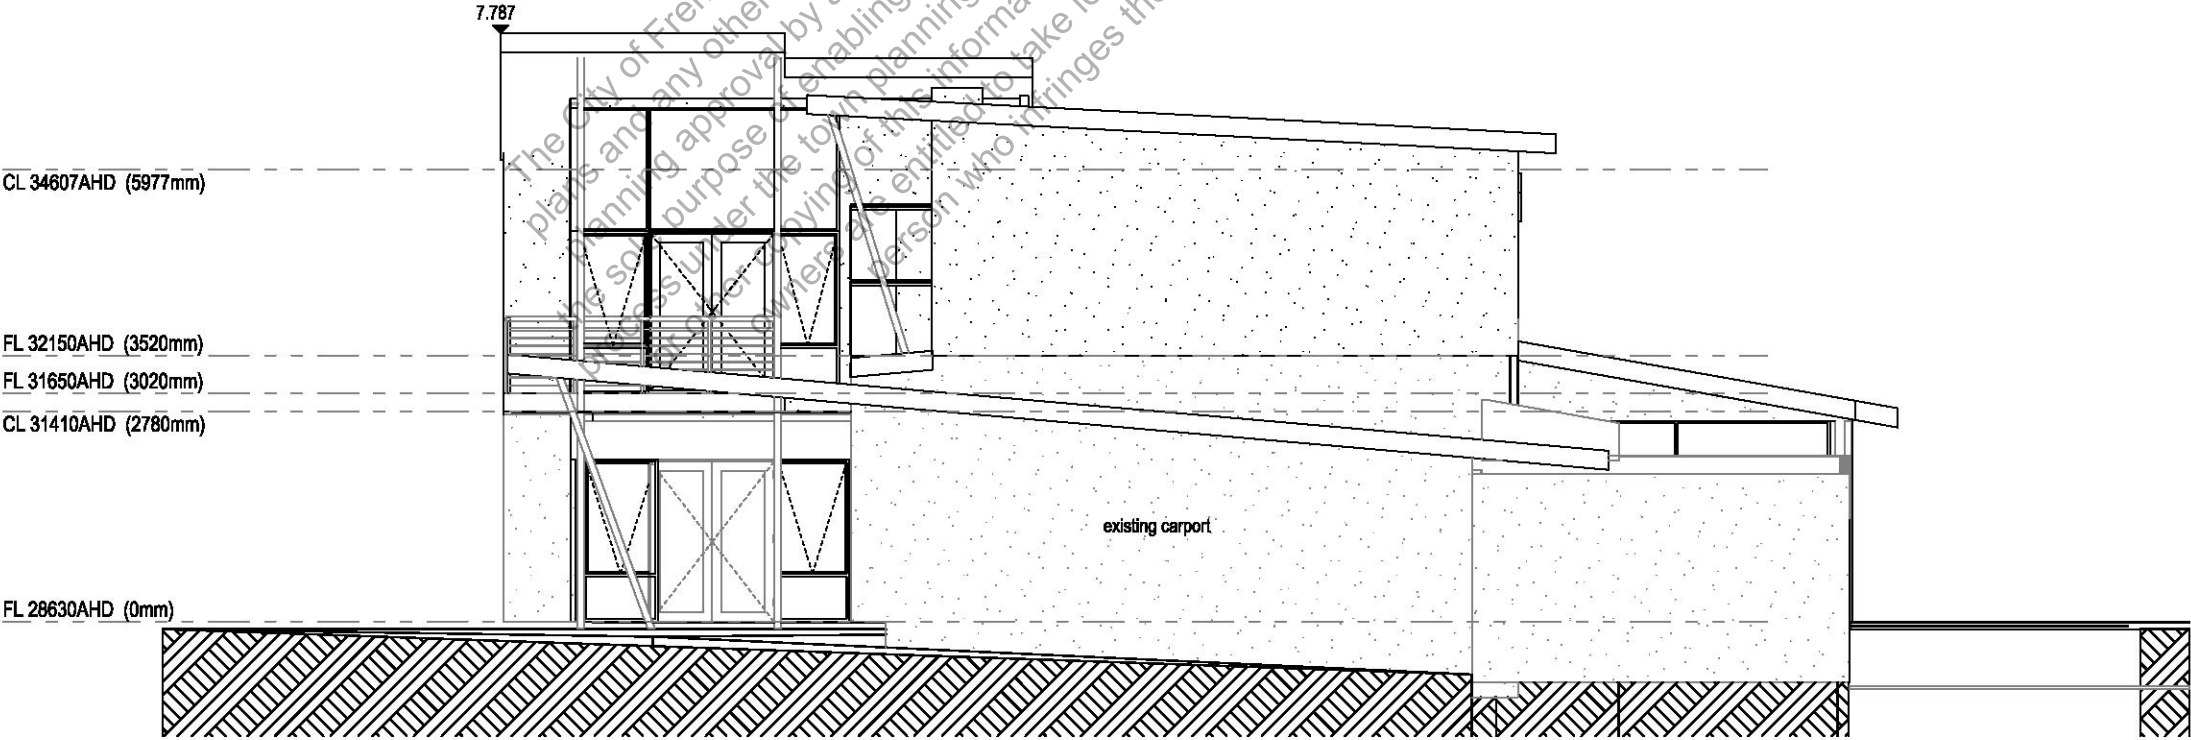

2 West existing
1:100

 Design Matters National The peak body for the building design profession Member	Project: Alterations 17 Martha St. Beaconsfield	Drawing: Existing Elevations			Date: 2/09/2025	Drwn: jc
					Job No: 2501	Dwg No.: EX302
					Rev 2	
					The builder must verify all dimensions on site before commencing any work or shop dwgs.	
			2	issued for planning	2/9/2025	

1	issued for planning	6/6/2025
REV.	AMENDMENT	DATE

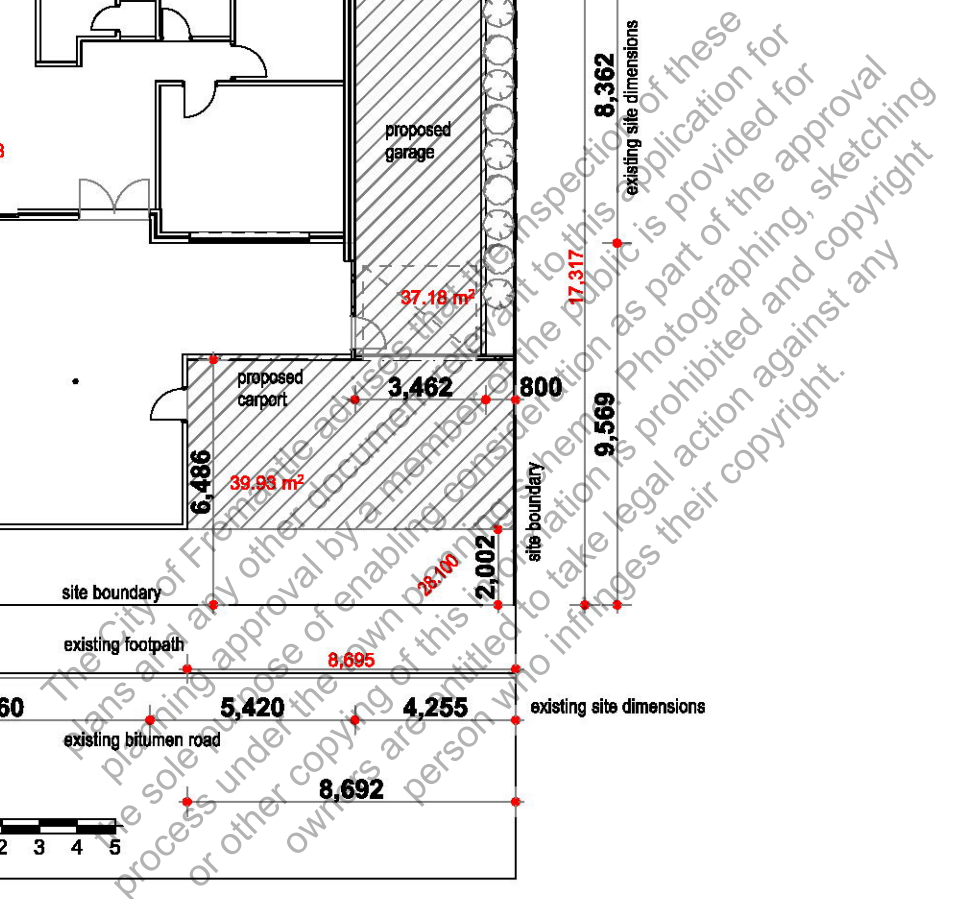



CITY OF FREMANTLE
These Revised Plans Form Part of

DA0257/25

2 September 2025

1 Site Plan
1:200

planning

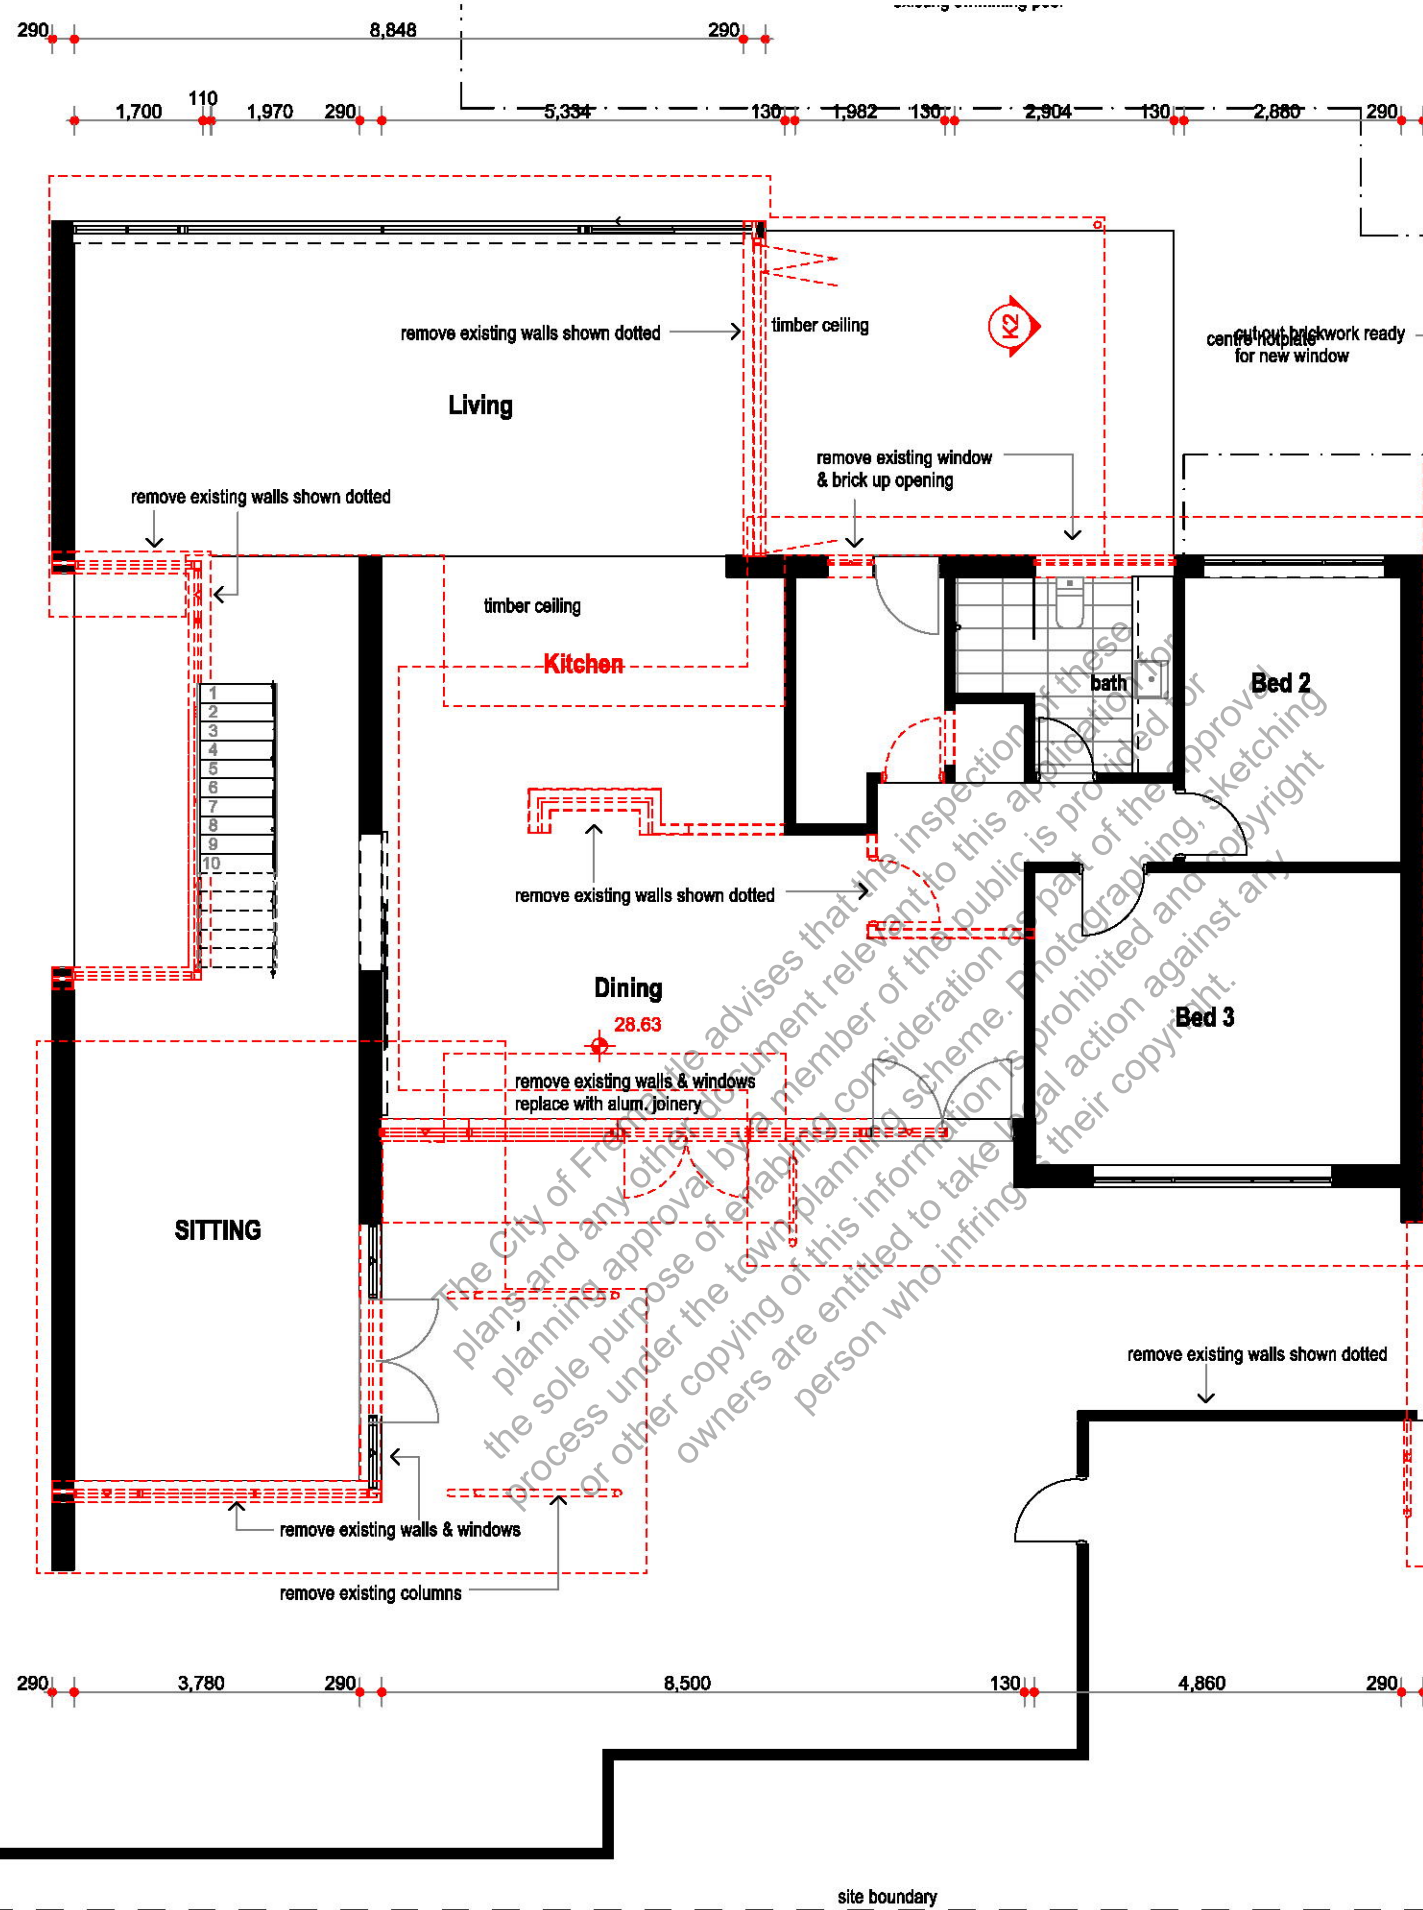 


CITY OF FREMANTLE
These Revised Plans Form Part of

DA0257/25

2 September 2025

1 Ground Floor Demolition
1:100

planning

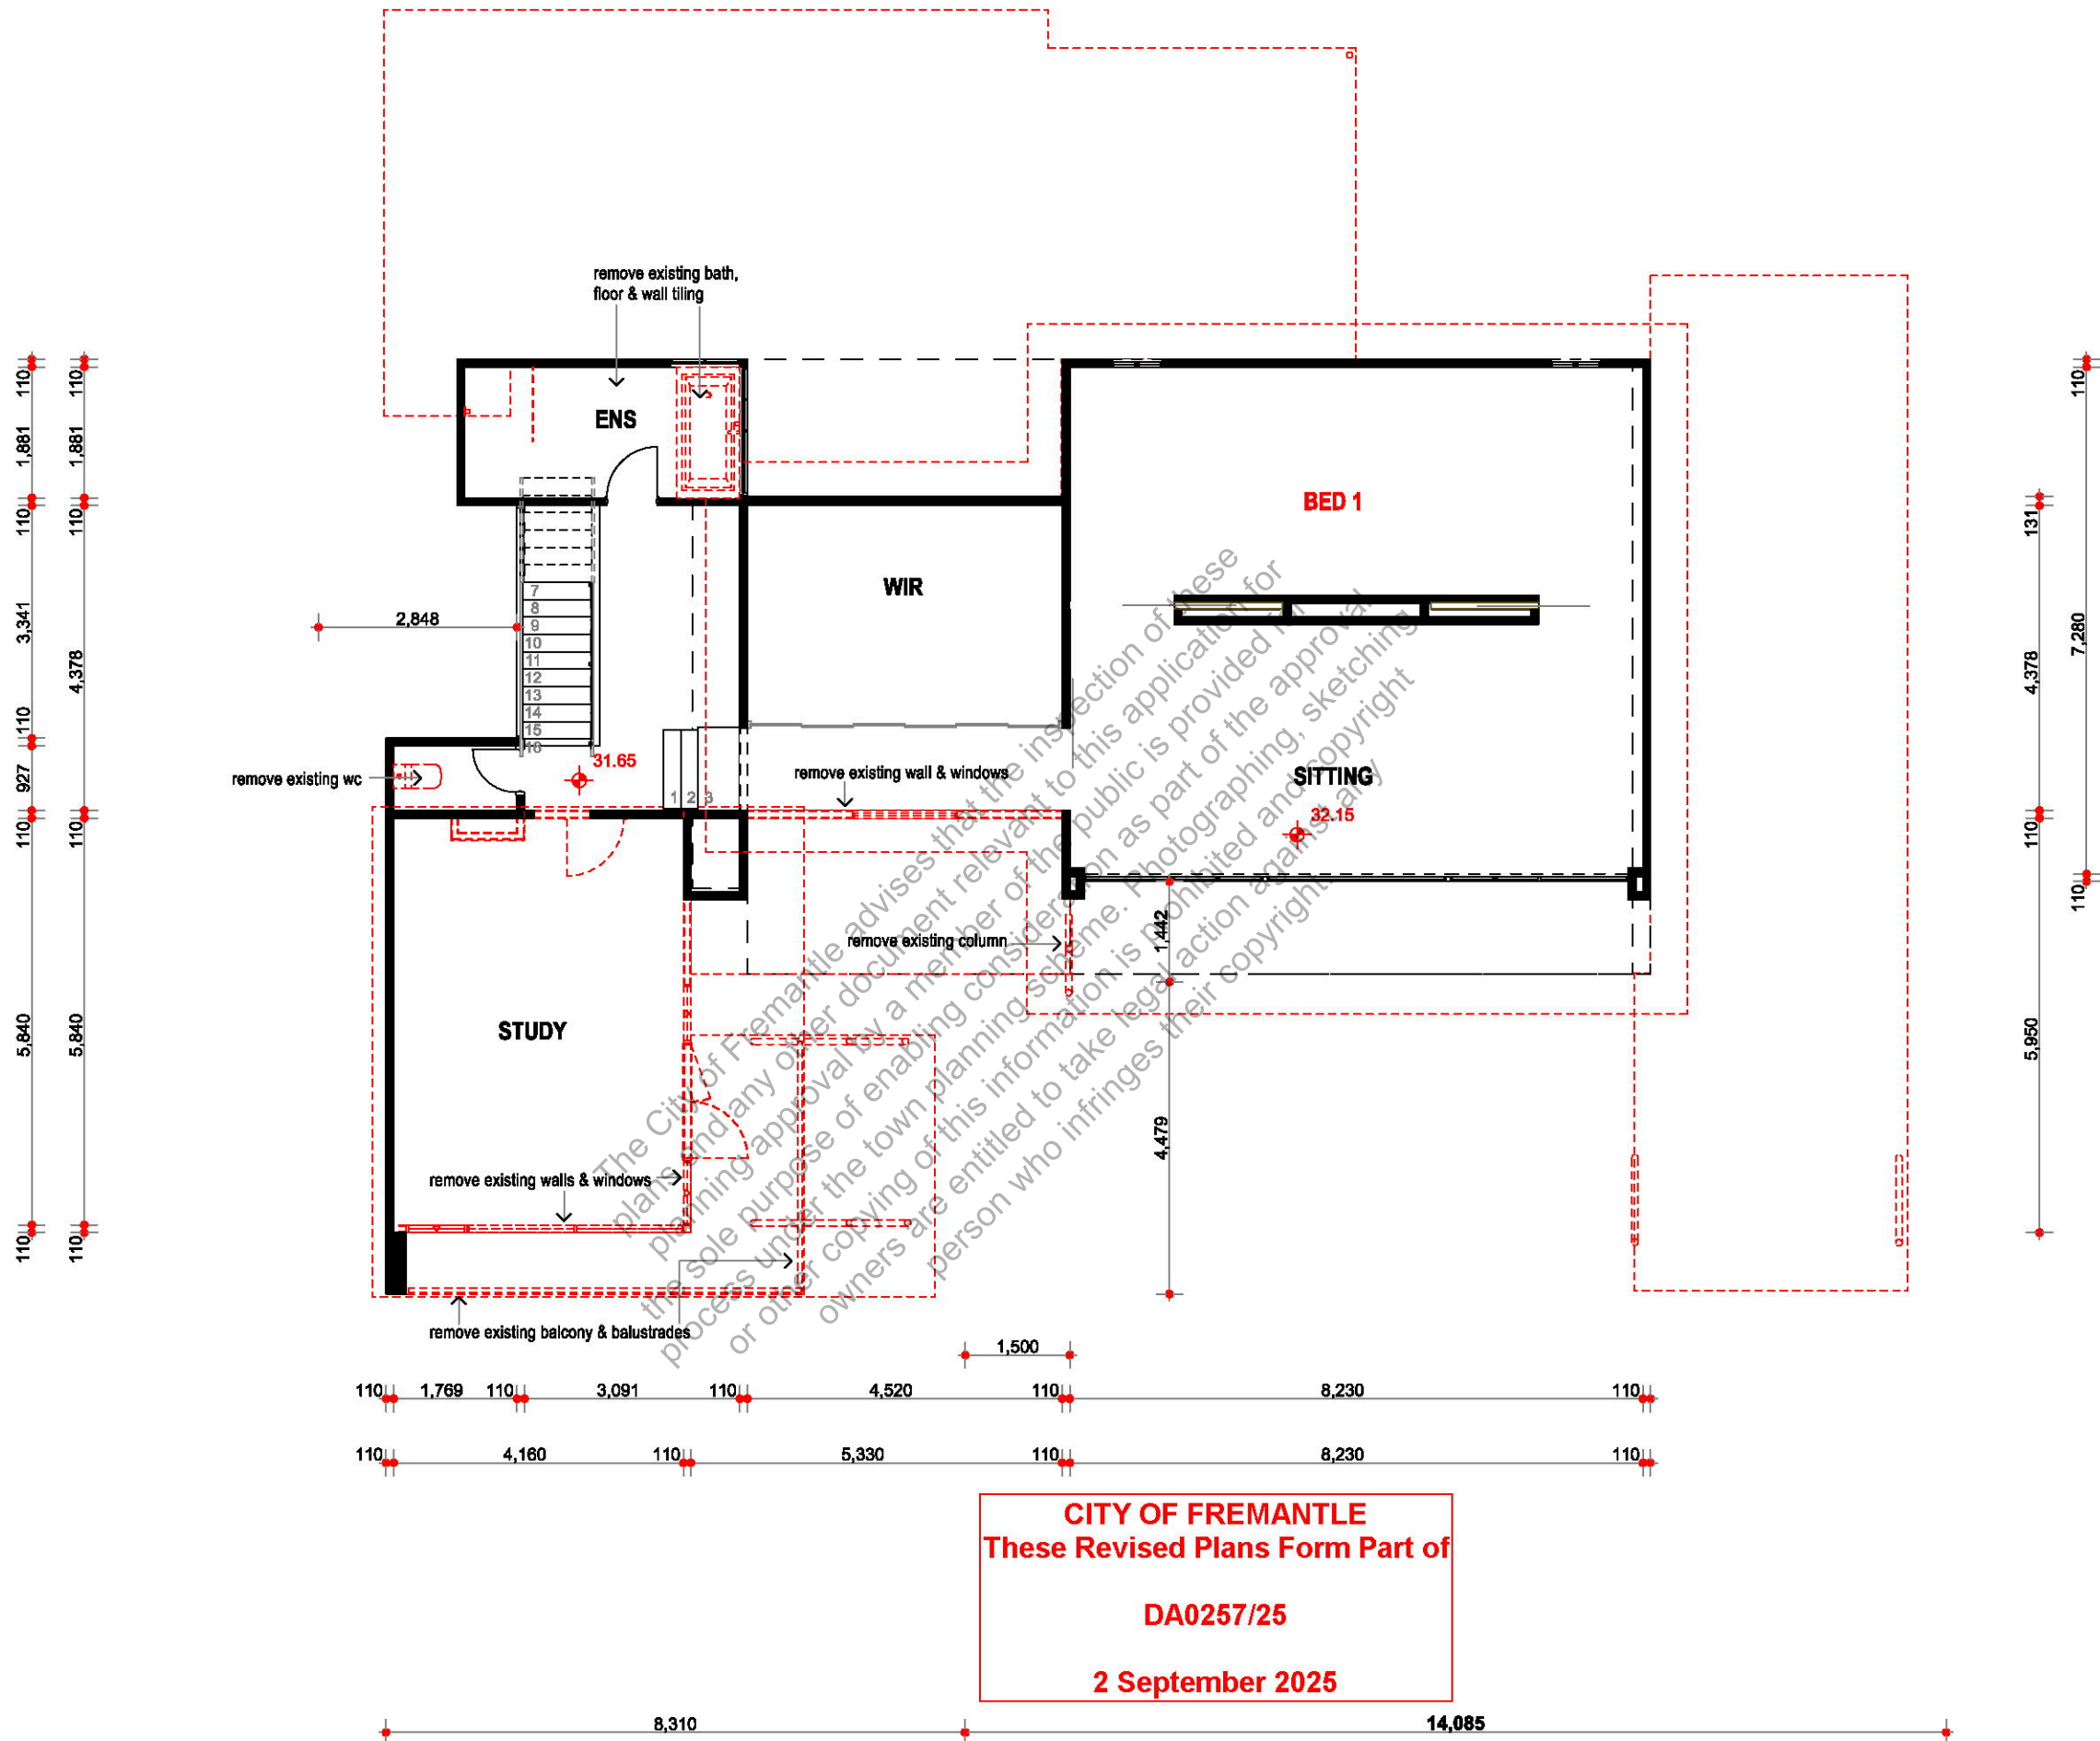

First Floor Demolition
1:100



© Copyright

Project:
Alterations
17 Martha St.
Beaconsfield

Drawing:
First Floor Demolition

REV.	AMENDMENT	DATE
2	issued for planning	2/9/2025
1	issued for planning	6/6/2025

Date:
2/09/2025

Drwn:
jc


Job No:
2501

Dwg No.:
A201

Rev
2

The builder must verify all dimensions on site
before commencing any work or shop dwgs.

planning

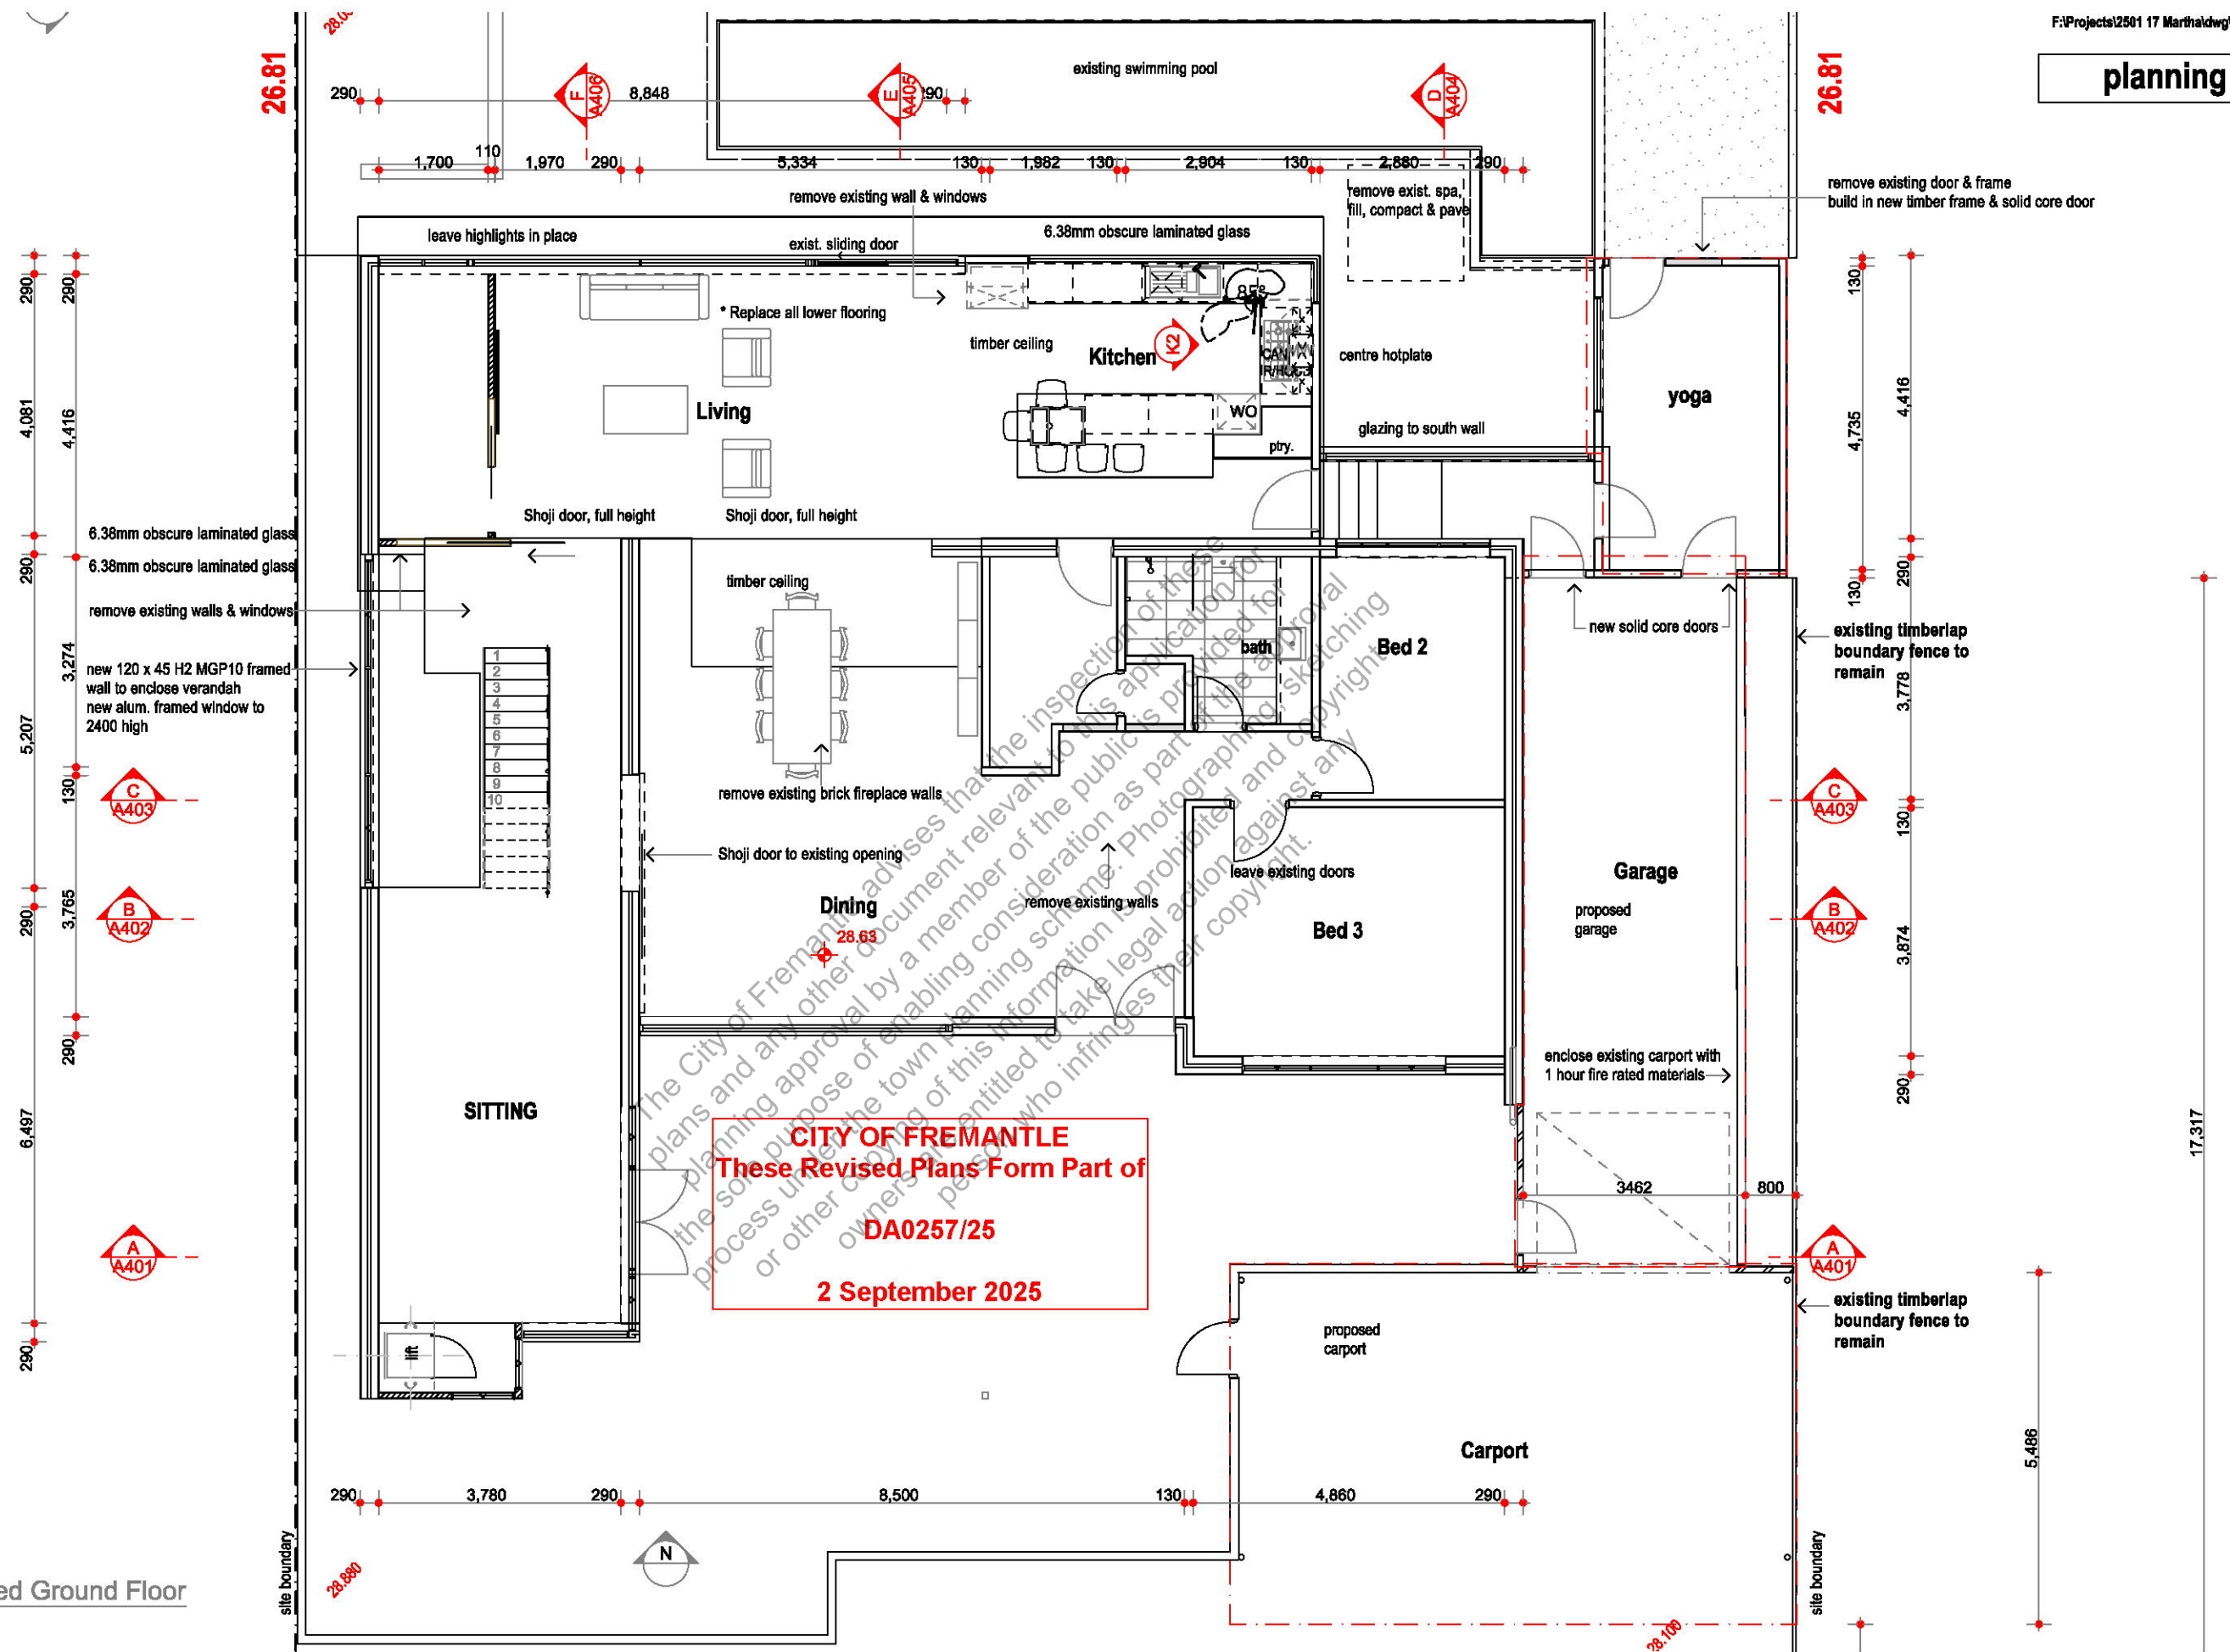




1 Proposed First Floor
1:100

CITY OF FREMANTLE
These Revised Plans Form Part of


DA0257/25

2 September 2025

General Note:
all roofing and wall materials are to match existing

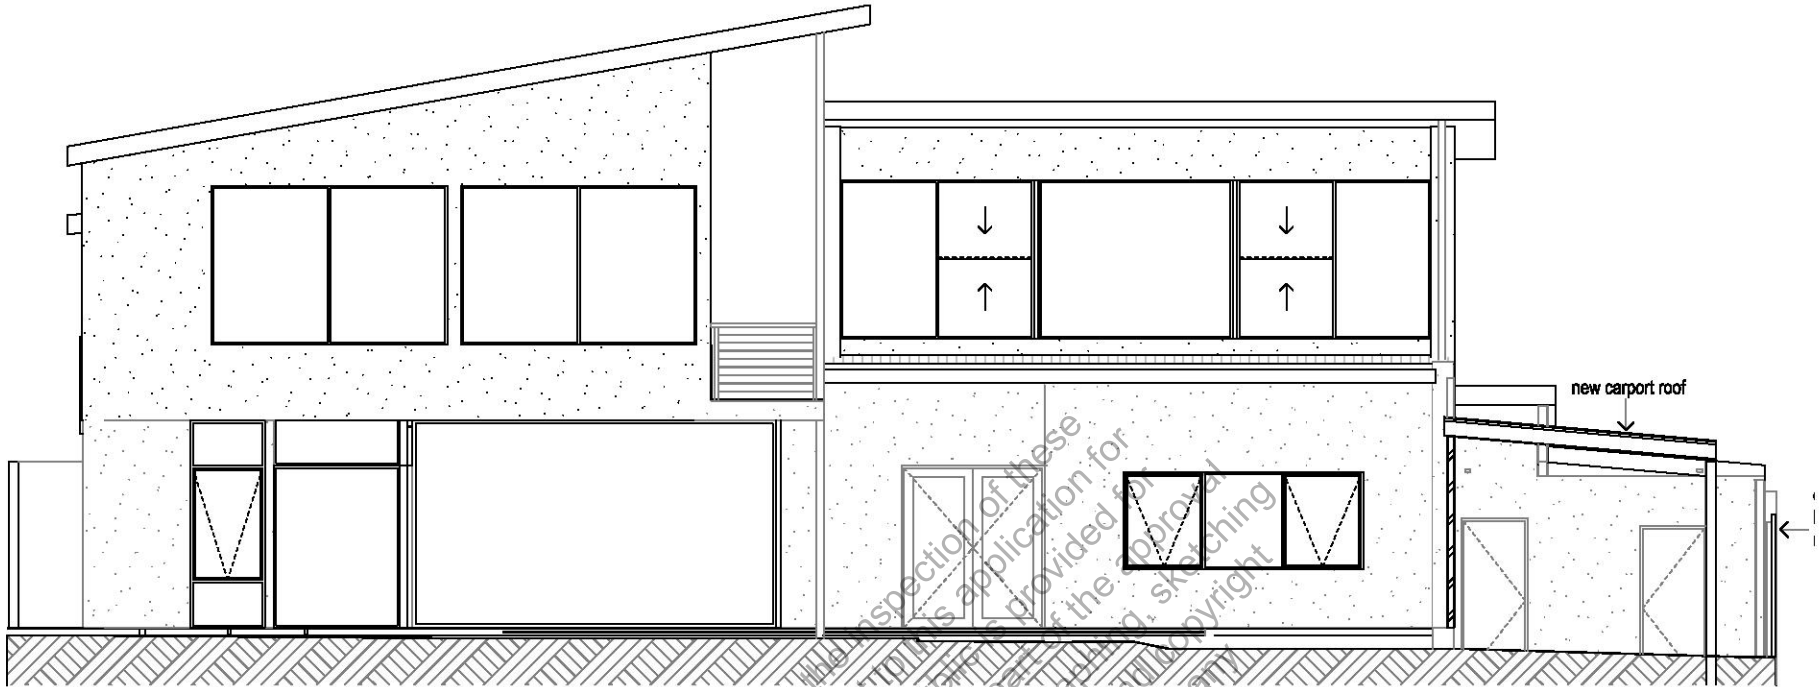

4 North Elevation
1:100


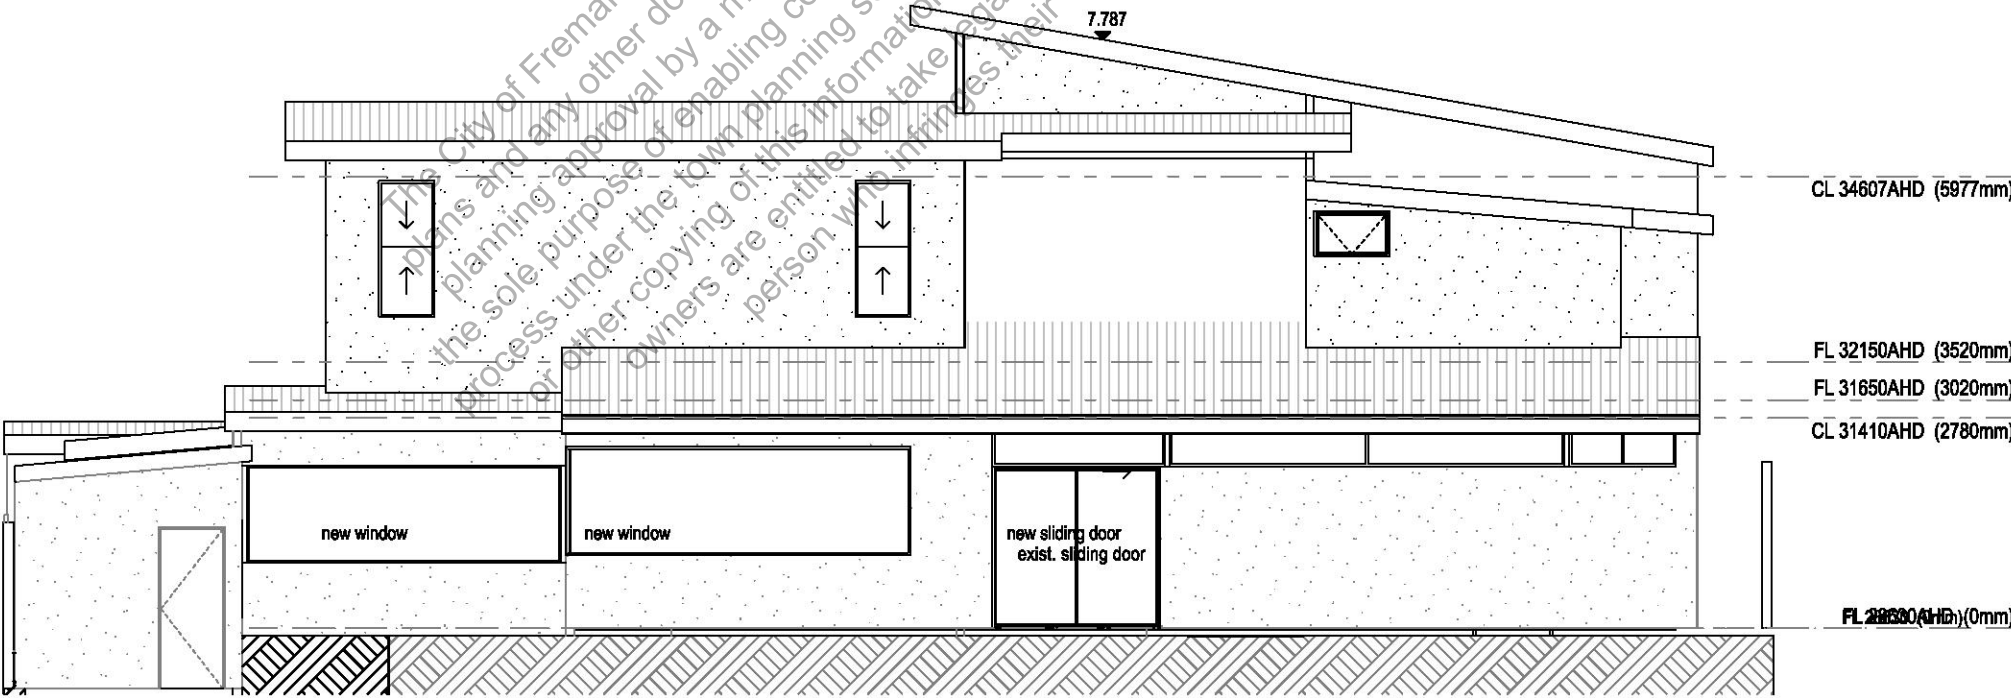


1 South Elevation
1:100

 Design Matters National The peak body for the building design profession Member  Copyright	Project: Alterations 17 Martha St. Beaconsfield	Drawing: Elevations			Date: 2/09/2025	Drwn: jc	
					Job No: 2501	Dwg No.: A301	Rev 2
					The builder must verify all dimensions on site before commencing any work or shop dwgs.		
			2	issued for planning	2/9/2025		
			1	issued for planning	6/6/2025		
	REV.	AMENDMENT	DATE				

planning

General Note:
all roofing and wall materials are to match existing

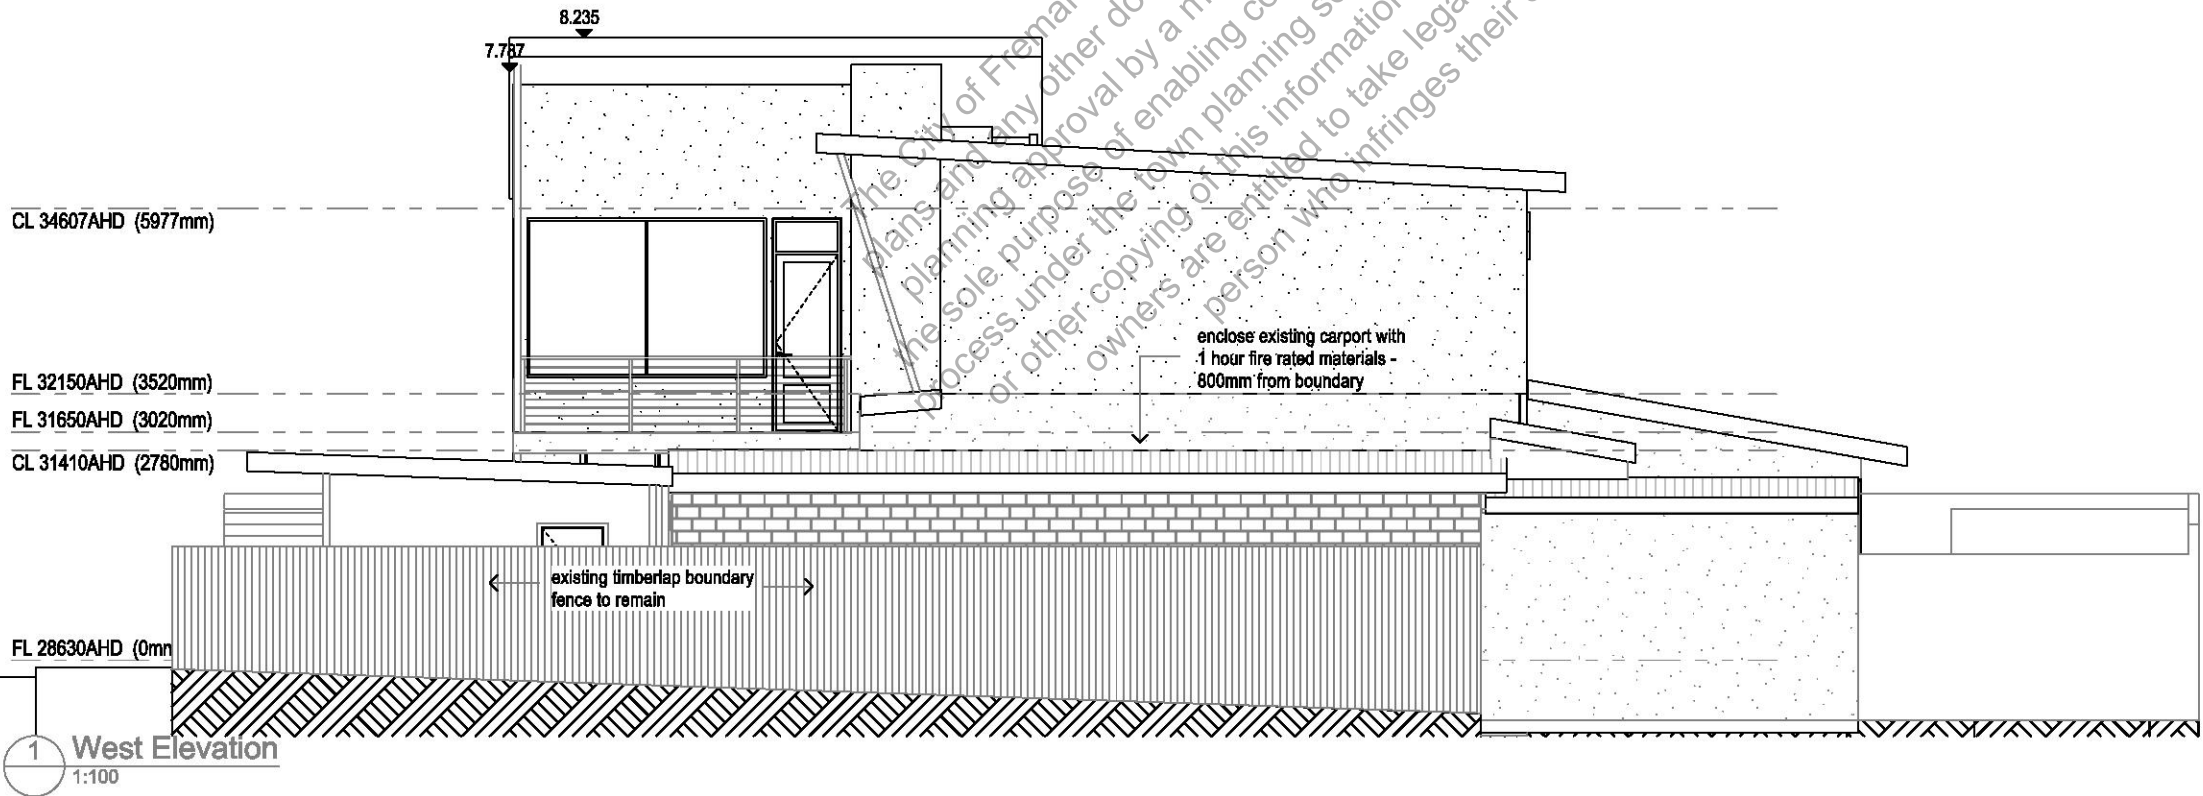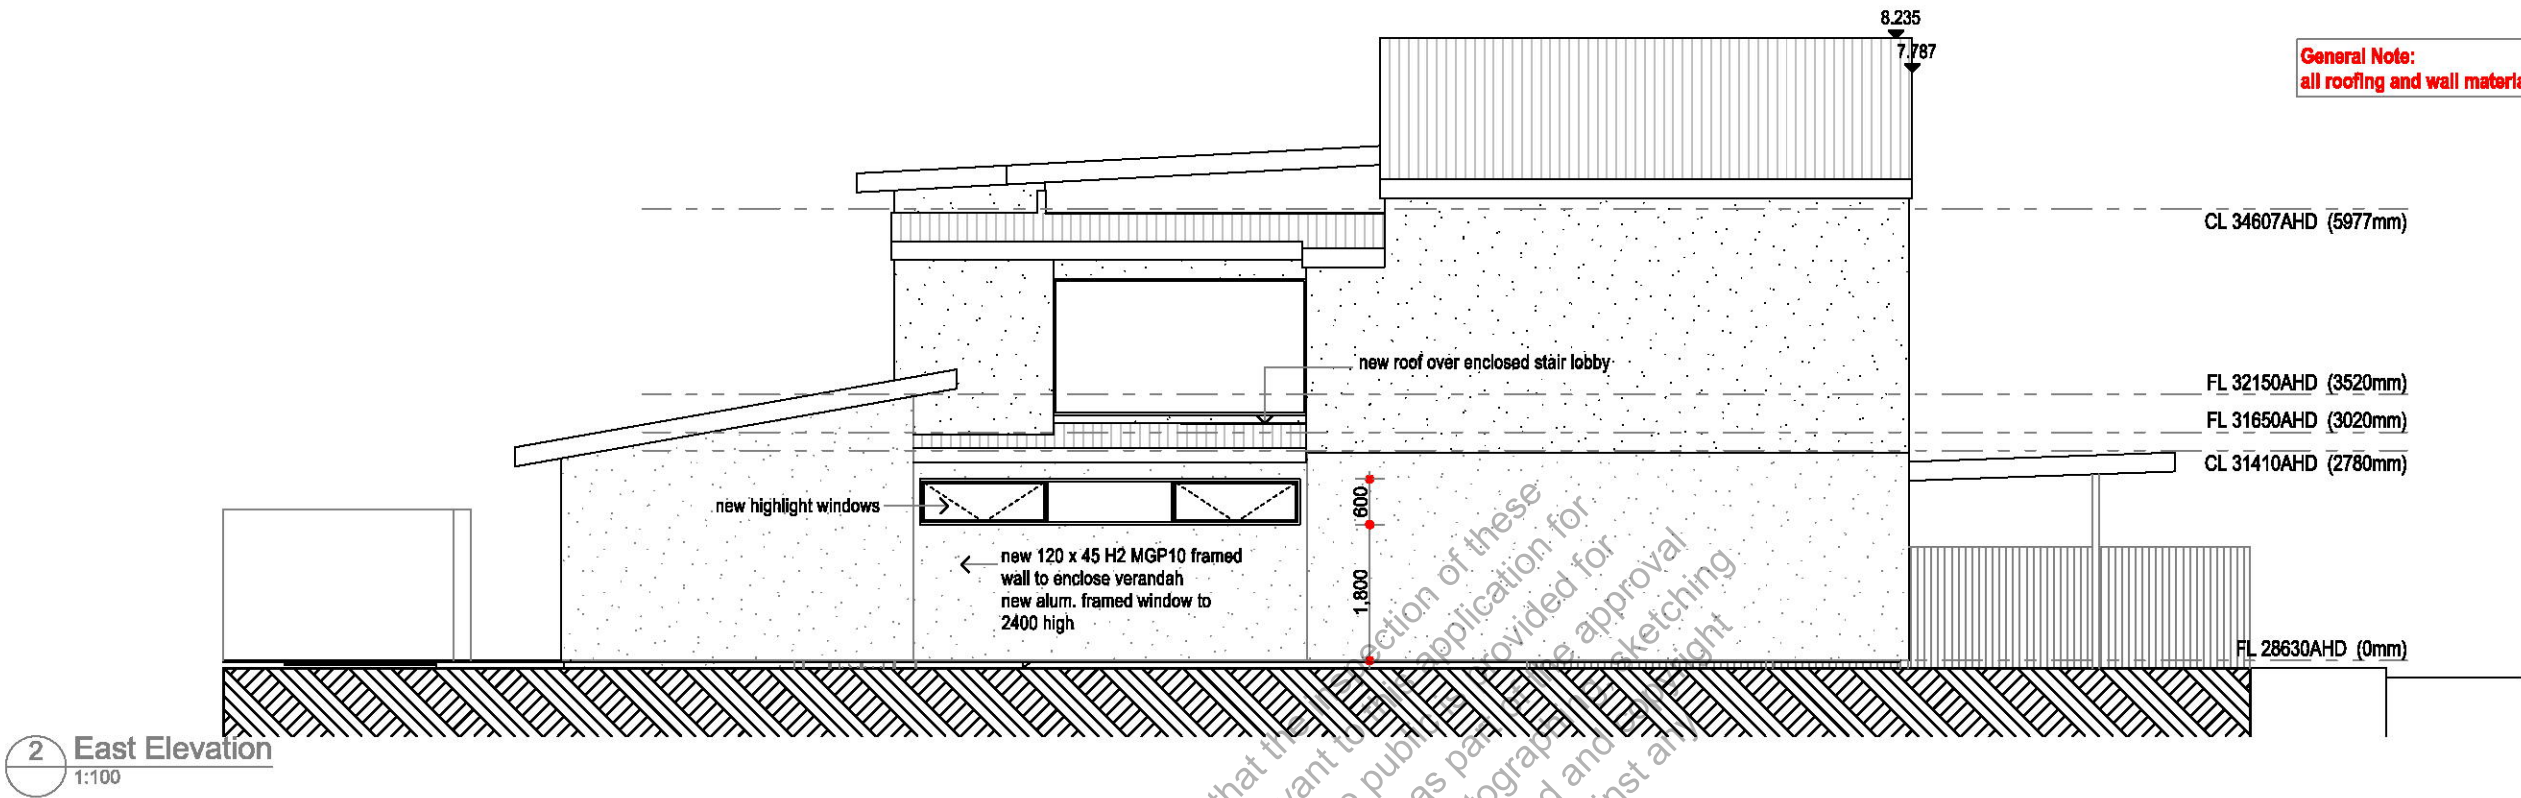


CITY OF FREMANTLE
These Revised Plans Form Part of

DA0257/25

2 September 2025

 Design Matters National The peak body for the building design profession Member © Copyright	Project: Alterations 17 Martha St. Beaconsfield	Drawing: Elevations			Date: 2/09/2025	Drwn: jc	
					Job No: 2501	Dwg No.: A302	Rev 2
			2	issued for planning	2/9/2025		
			1	issued for planning	6/6/2025		
			REV.	AMENDMENT	DATE		
						The builder must verify all dimensions on site before commencing any work or shop dwgs.	

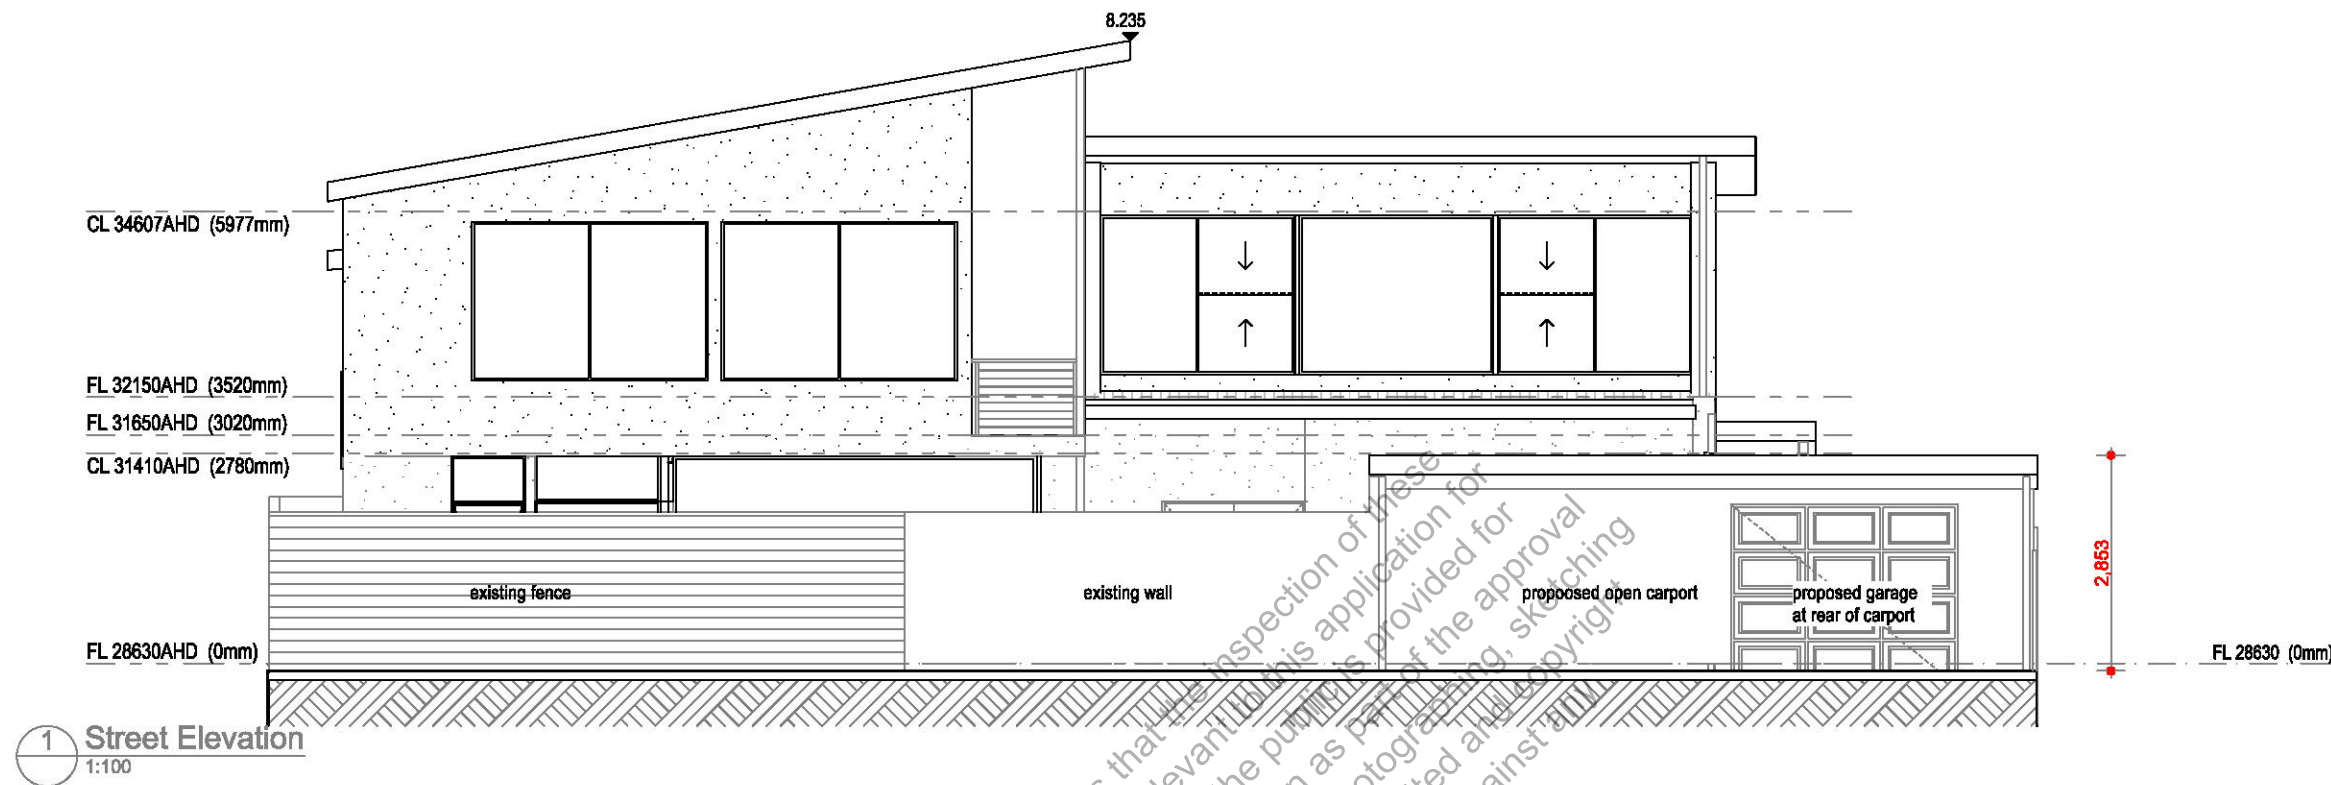

CITY OF FREMANTLE
These Revised Plans Form Part of
DA0257/25
2 September 2025

The City of Fremantle advises that the inspection of these plans and any other documents relevant to this application for planning approval by a member of the public is provided for the sole purpose of enabling members of the public to participate in the process under the town planning scheme. It is prohibited against any person who infringes their copyright.

 Design Matters National The peak body for the building design profession Member	Project: Alterations 17 Martha St. Beaconsfield	Drawing: Martha Street Elevation			Date: 2/09/2025	Drwn: jc
					Job No: 2501	Dwg No.: A303
					Rev 2	
					The builder must verify all dimensions on site before commencing any work or shop dwgs.	
			2	issued for planning	2/9/2025	

1	issued for planning	6/6/2025
REV.	AMENDMENT	DATE

planning



Camera
1:100



2 Image14
1:3.33

CITY OF FREMANTLE
These Revised Plans Form Part of

DA0257/25

2 September 2025

 Design Matters National The peak body for the building design profession Member © Copyright	Project: Alterations 17 Martha St. Beaconsfield	Drawing: Perspectives 1			Date: 2/09/2025	Drwn: jc	
					Job No: 2501	Dwg No.: P1	Rev 2
			2	issued for planning	2/9/2025		
			1	issued for planning	6/6/2025		
			REV.	AMENDMENT	DATE	The builder must verify all dimensions on site before commencing any work or shop dwgs.	