


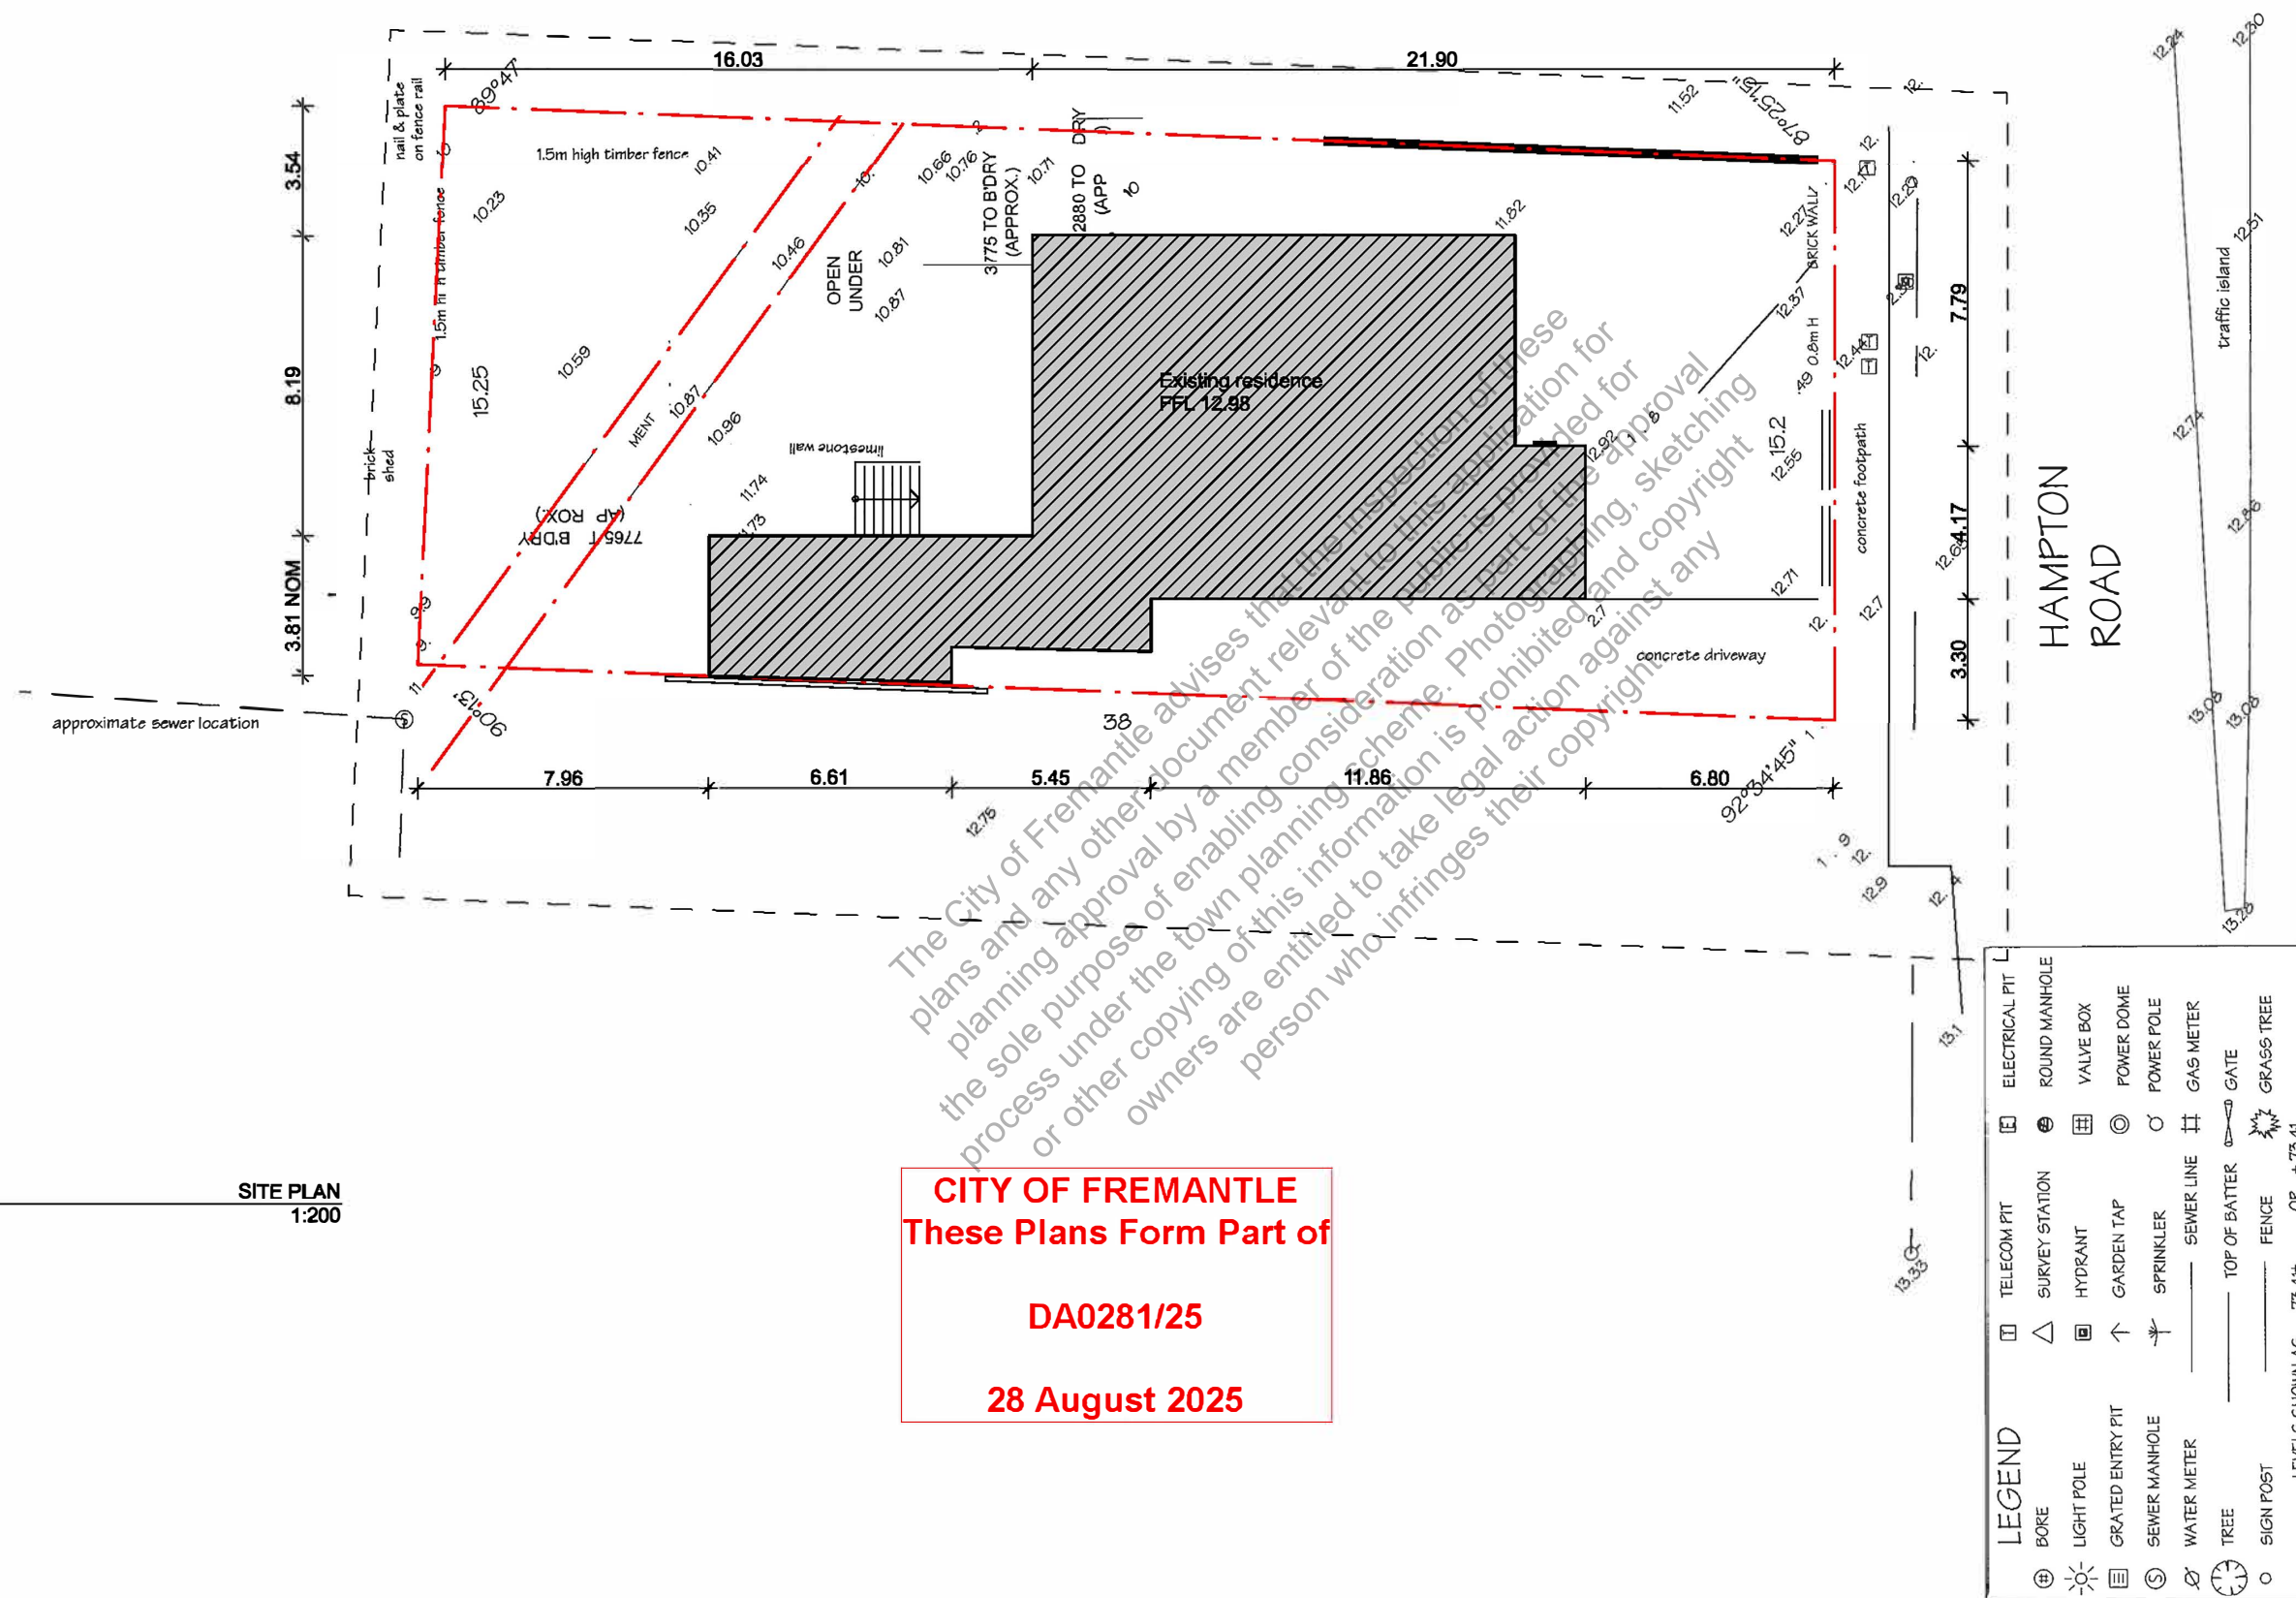

SITE PLAN
1:200

CITY OF FREMANTLE
These Plans Form Part of

DA0281/25

28 August 2025

GENERAL NOTES:

- ALL DRAWINGS SHALL BE READ IN CONJUNCTION WITH ALL OTHER CONSULTANTS DRAWINGS AND SPECIFICATIONS.
- REFER ANY DISCREPANCIES TO ARCHITECT BEFORE PROCEEDING WITH THE WORK.
- FIGURED DIMENSIONS SHALL TAKE PRECEDENCE OVER SCALED MEASUREMENTS.
- CHECK AND CONFIRM EXISTING LEVELS AND DIMENSIONS ON SITE PRIOR TO THE COMMENCEMENT OF ANY WORK.
- THIS DRAWING IS PROTECTED BY AUSTRALIAN AND INTERNATIONAL COPYRIGHT LAW.
- EXISTING PLAN HAS BEEN DRAWN FROM SURVEY INFORMATION PROVIDED.
- EXISTING SERVICES POINTS TO BE VERIFIED ON-SITE - LOCATIONS SHOWN ON THESE PLANS ARE INDICATIVE ONLY
- DO NOT SCALE DIMENSIONS FROM DRAWINGS.


NO:	DATE:	NOTE:
A	20.07.2025	Existing condition documents

PROJECT/CLIENT:
PROPOSED ADDITION AND ALTERATION
31 HAMPTON ROAD FREMANTLE WA 6160

LAYOUT TITLE:
SITE PLAN
PROJECT STATUS:
EXISTING CONDITION DOCUMENTS

PROJECT NO:
0325
START DATE:
19.06.2025
DRAWN BY:
SD

DRAWING NO:
A1-03
SCALE:
1:200 @ A3

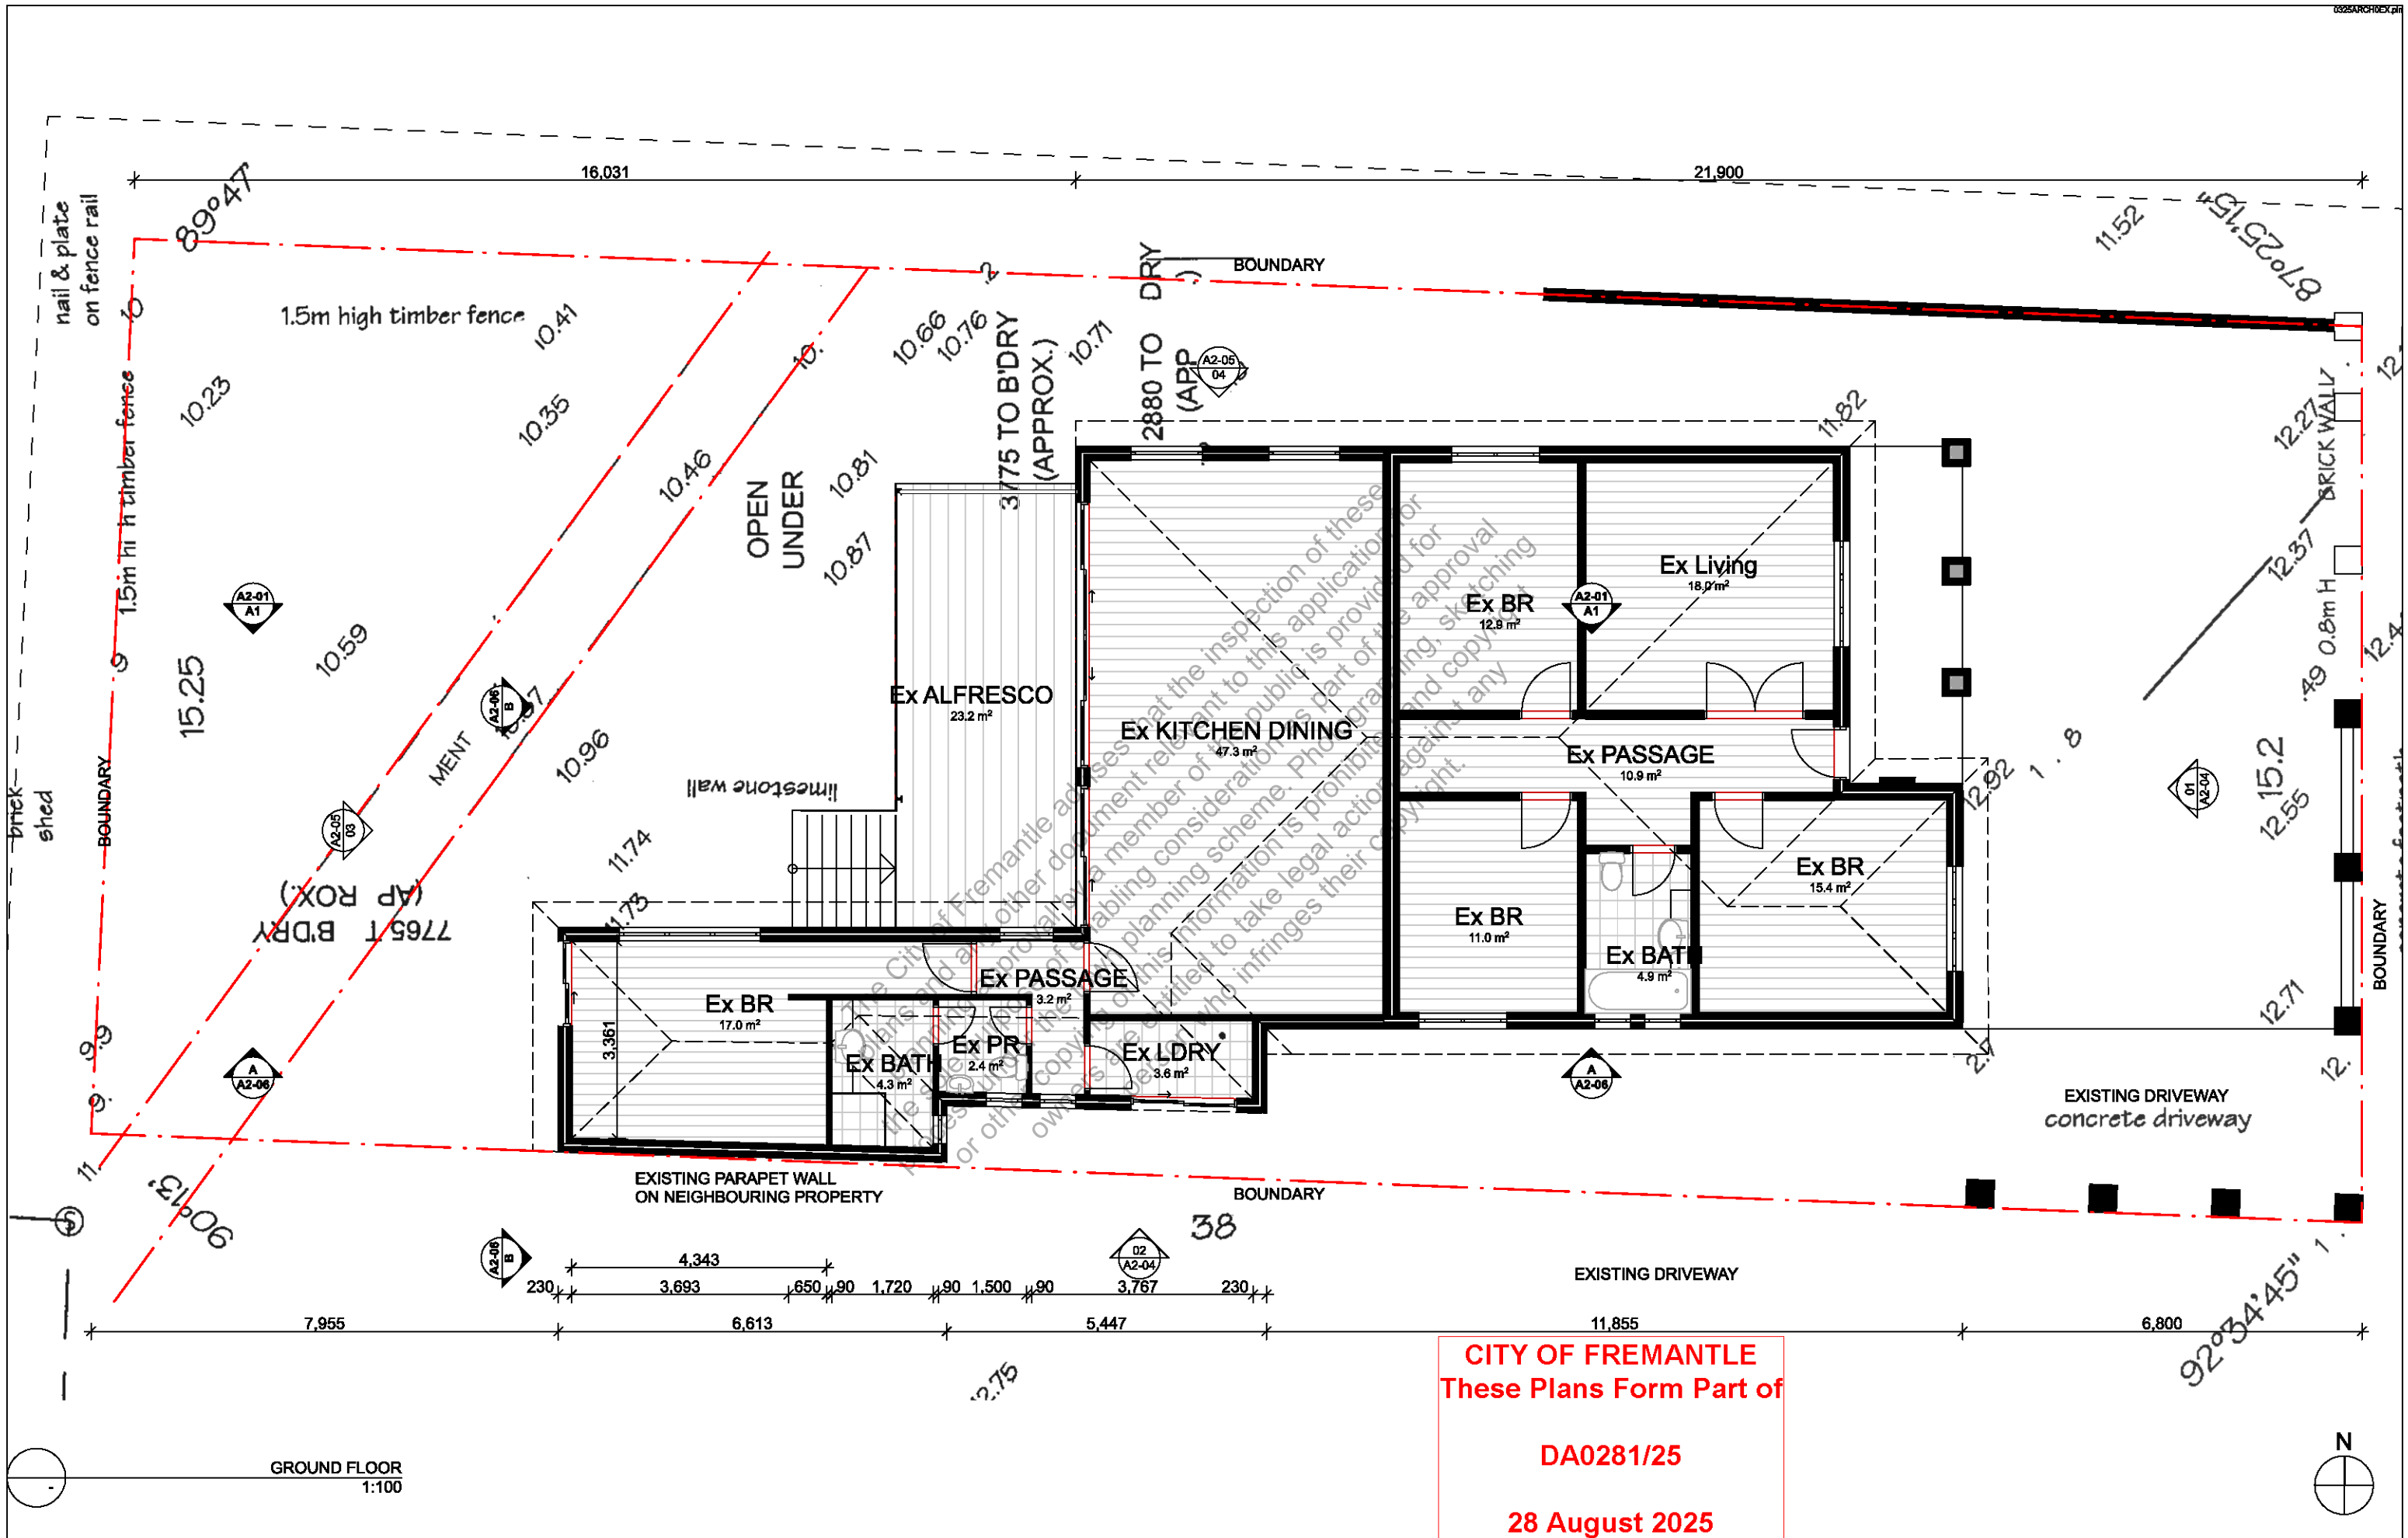


GENERAL NOTES: - ALL DRAWINGS SHALL BE READ IN CONJUNCTION WITH ALL OTHER CONSULTANTS DRAWINGS AND SPECIFICATIONS. - REFER ANY DISCREPANCIES TO ARCHITECT BEFORE PROCEEDING WITH THE WORK. - FIGURED DIMENSIONS SHALL TAKE PRECEDENCE OVER SCALED MEASUREMENTS. - CHECK AND CONFIRM EXISTING LEVELS AND DIMENSIONS ON SITE PRIOR TO THE COMMENCEMENT OF ANY WORK. - THIS DRAWING IS PROTECTED BY AUSTRALIAN AND INTERNATIONAL COPYRIGHT LAW. - EXISTING PLAN HAS BEEN DRAWN FROM SURVEY INFORMATION PROVIDED. - EXISTING SERVICES POINTS TO BE VERIFIED ON-SITE - LOCATIONS SHOWN ON THESE PLANS ARE INDICATIVE ONLY - DO NOT SCALE DIMENSIONS FROM DRAWINGS.	NO: A		DATE: 20.07.2025	NOTE: Existing condition documents	PROJECT/CLIENT: PROPOSED ADDITION AND ALTERATION 31 HAMPTON ROAD FREMANTLE WA 6160	LAYOUT TITLE: GROUND FLOOR PLAN PROJECT STATUS: EXISTING CONDITION DOCUMENTS	PROJECT NO: 0325 START DATE: 19.06.2025 DRAWN BY: SD	DRAWING NO: A2-01 SCALE: 1:100 @ A3


CITY OF FREMANTLE
These Plans Form Part of

DA0281/25

28 August 2025

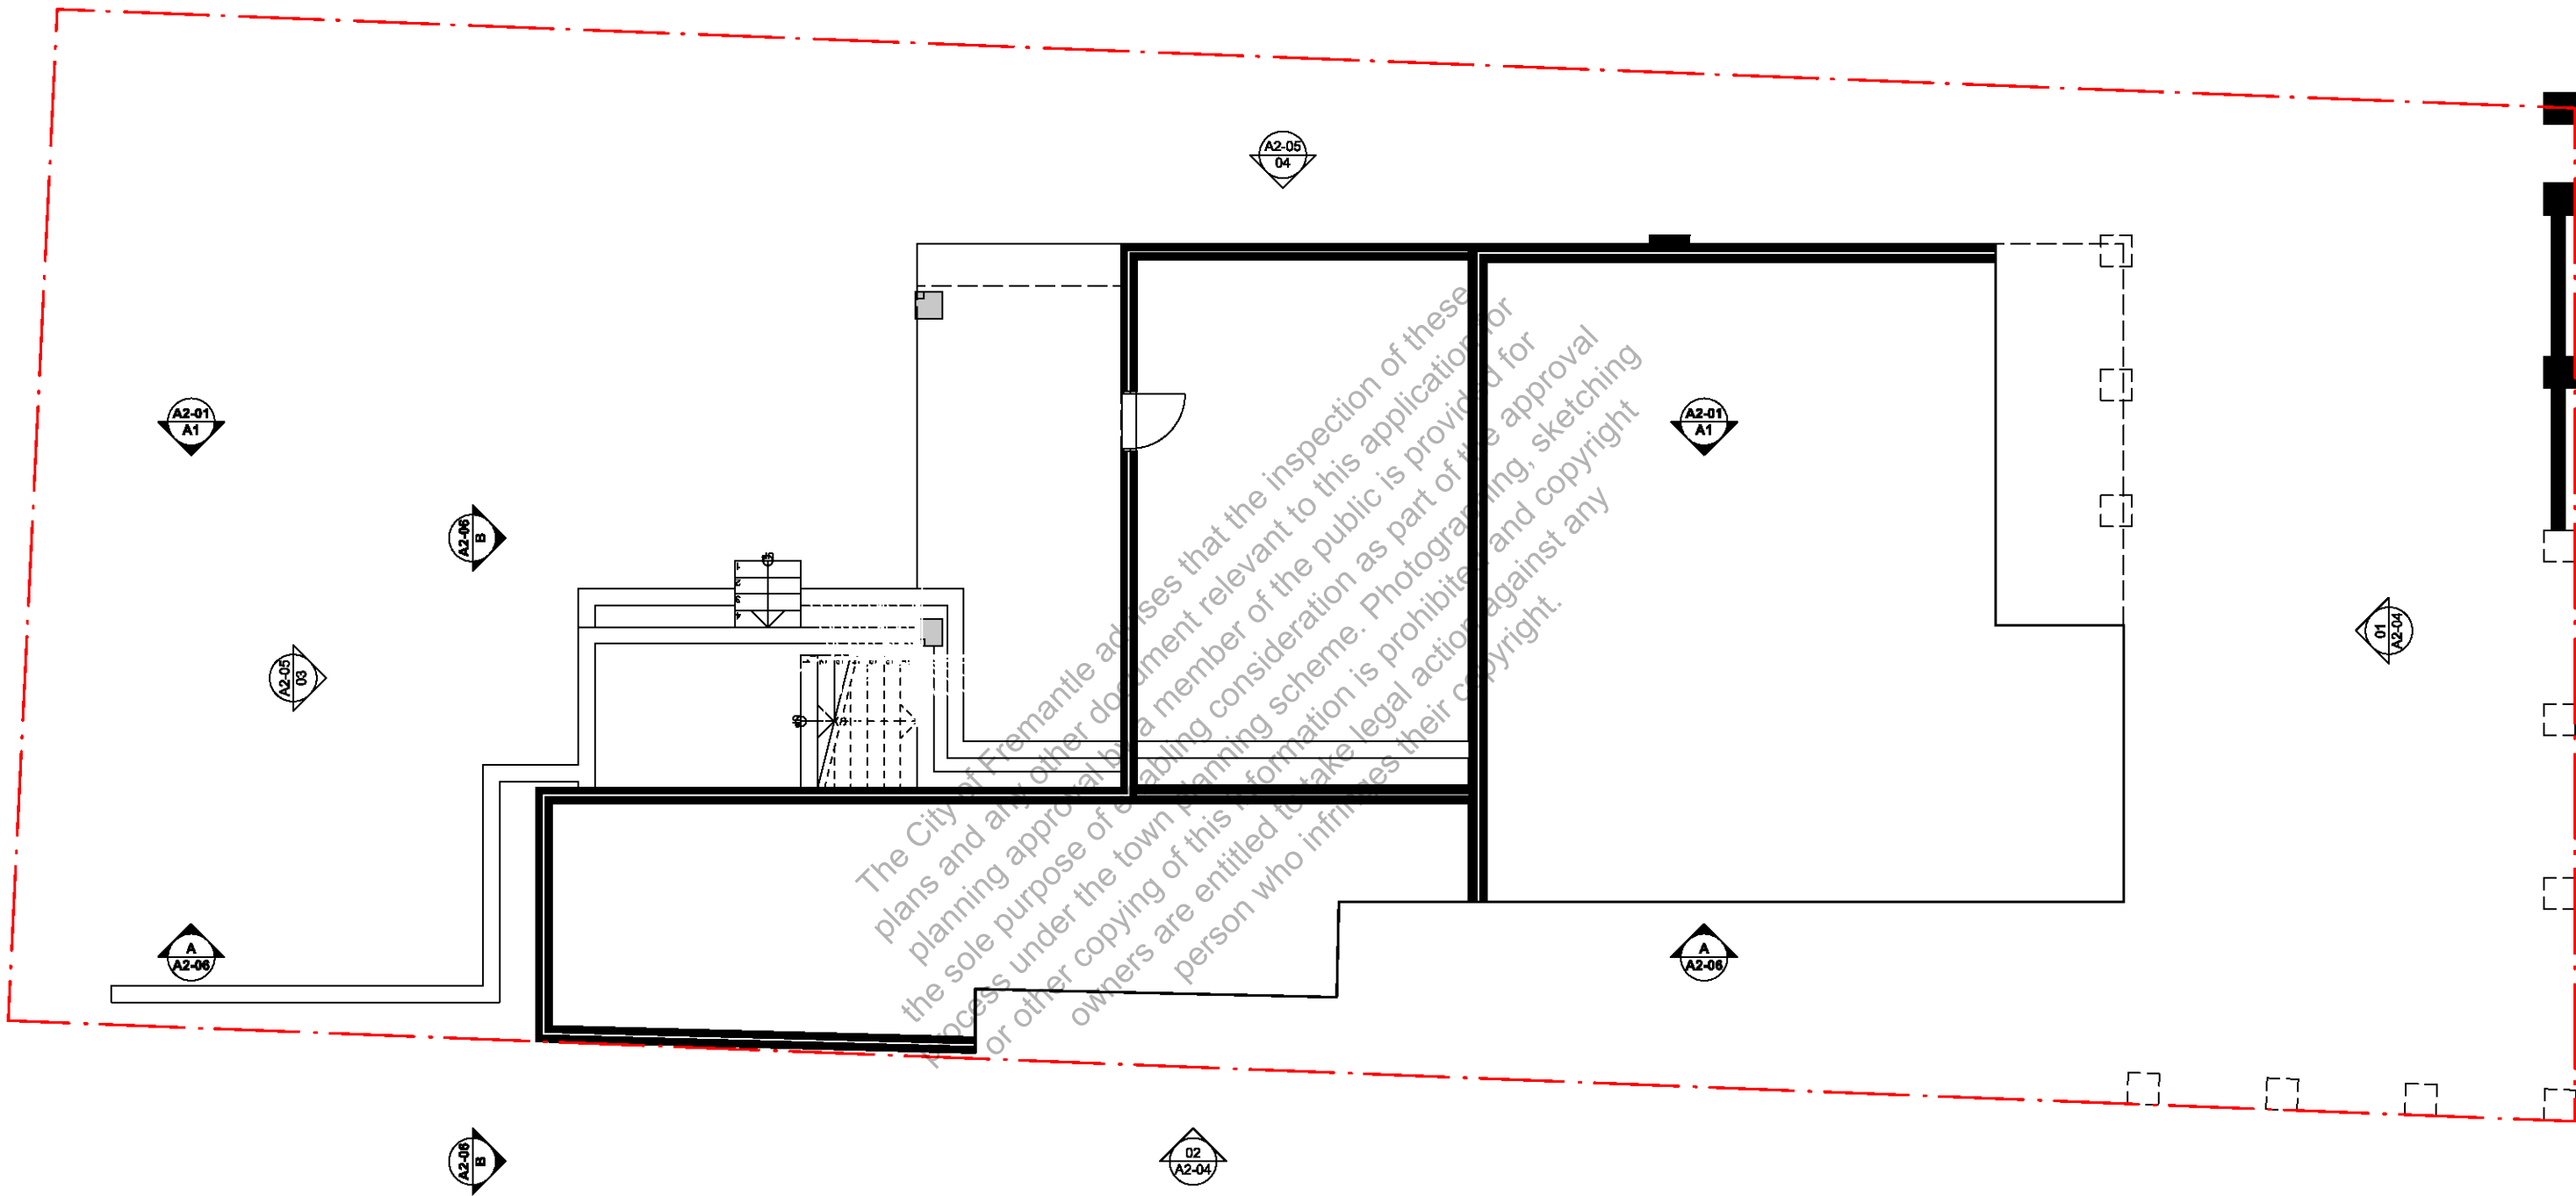

UNDERCROFT
1:100

 

GENERAL NOTES:


- ALL DRAWINGS SHALL BE READ IN CONJUNCTION WITH ALL OTHER CONSULTANTS DRAWINGS AND SPECIFICATIONS.
- REFER ANY DISCREPANCIES TO ARCHITECT BEFORE PROCEEDING WITH THE WORK.
- FIGURED DIMENSIONS SHALL TAKE PRECEDENCE OVER SCALED MEASUREMENTS.
- CHECK AND CONFIRM EXISTING LEVELS AND DIMENSIONS ON SITE PRIOR TO THE COMMENCEMENT OF ANY WORK.
- THIS DRAWING IS PROTECTED BY AUSTRALIAN AND INTERNATIONAL COPYRIGHT LAW.
- EXISTING PLAN HAS BEEN DRAWN FROM SURVEY INFORMATION PROVIDED.
- EXISTING SERVICES POINTS TO BE VERIFIED ON-SITE - LOCATIONS SHOWN ON THESE PLANS ARE INDICATIVE ONLY
- DO NOT SCALE DIMENSIONS FROM DRAWINGS.

NO:	DATE:	NOTE:
A	20.07.2025	Existing condition documents

PROJECT/CLIENT:
**PROPOSED ADDITION AND
ALTERATION**
**31 HAMPTON ROAD FREMANTLE WA
6160**

LAYOUT TITLE:
UNDERCROFT PLAN
PROJECT STATUS:
EXISTING CONDITION DOCUMENTS


PROJECT NO: 0325	DRAWING NO: A2-02
START DATE: 19.06.2025	SCALE: 1:100 @ A3
DRAWN BY: SD	

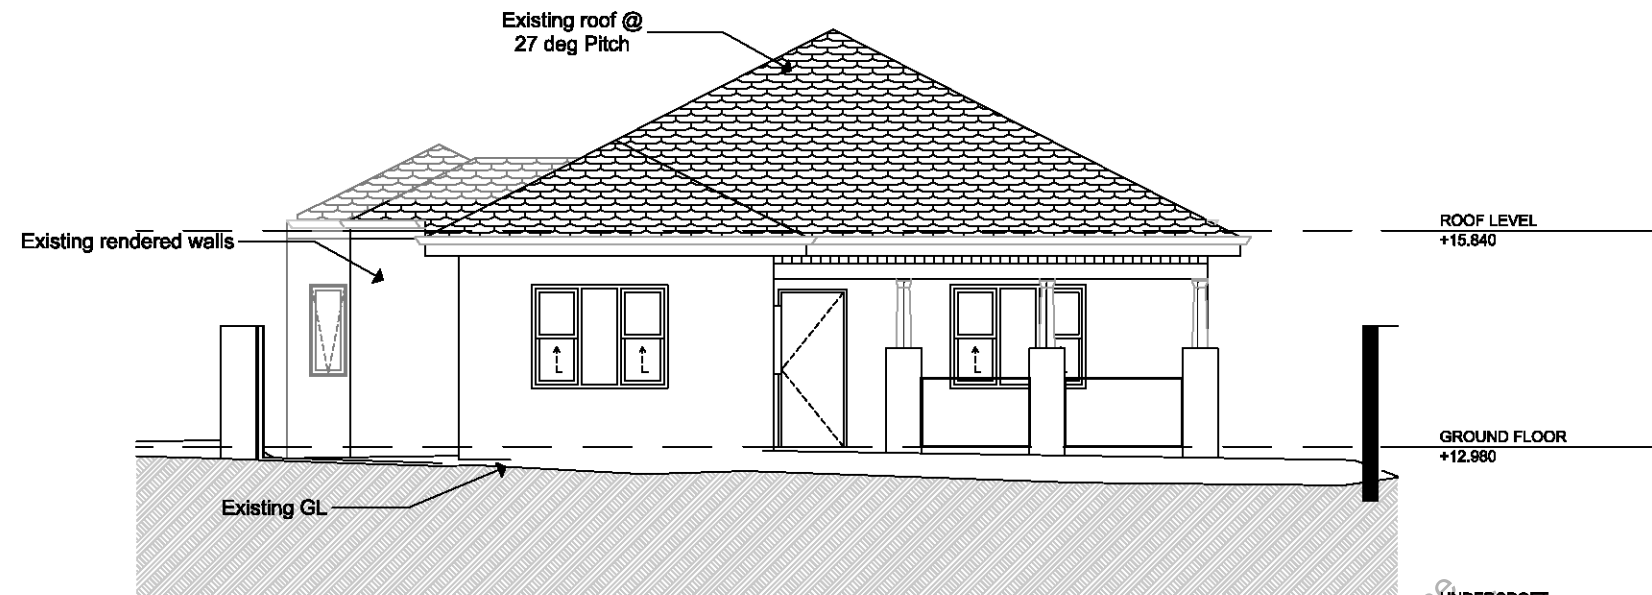

01
A2-01

ELEVATION 01 (STREET)

1:100

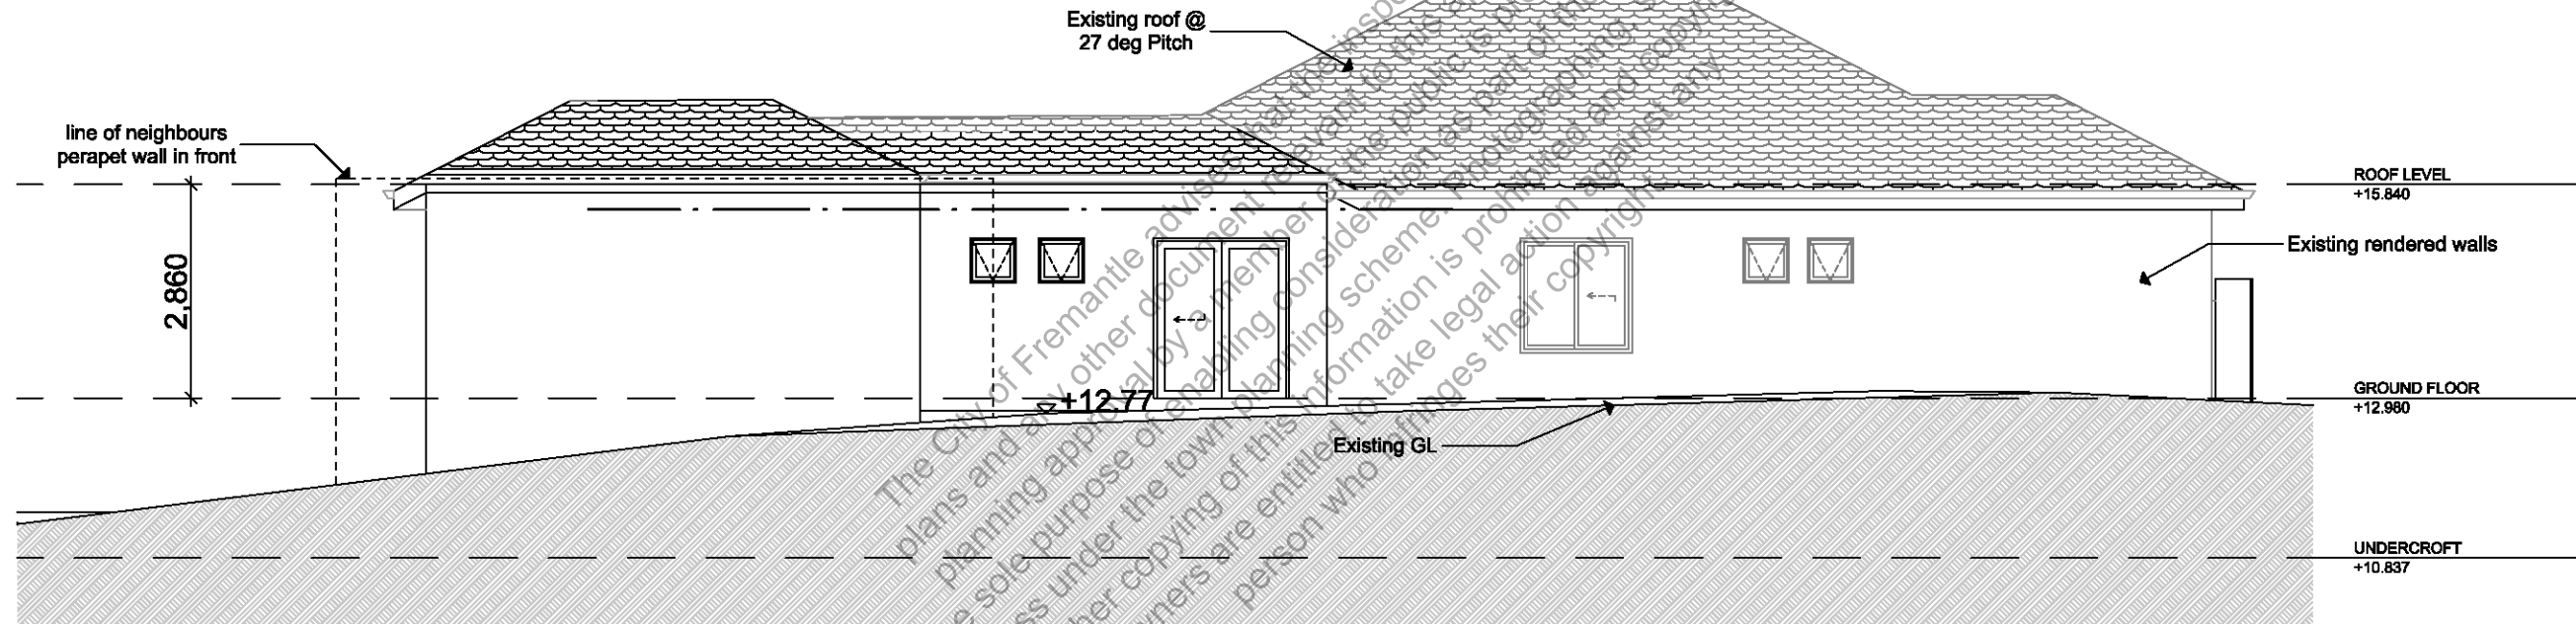

02
A2-01

ELEVATION 02

1:100

CITY OF FREMANTLE
These Plans Form Part of

DA0281/25

28 August 2025

GENERAL NOTES:

- ALL DRAWINGS SHALL BE READ IN CONJUNCTION WITH ALL OTHER CONSULTANTS DRAWINGS AND SPECIFICATIONS.
- REFER ANY DISCREPANCIES TO ARCHITECT BEFORE PROCEEDING WITH THE WORK.
- FIGURED DIMENSIONS SHALL TAKE PRECEDENCE OVER SCALED MEASUREMENTS.
- CHECK AND CONFIRM EXISTING LEVELS AND DIMENSIONS ON SITE PRIOR TO THE COMMENCEMENT OF ANY WORK.
- THIS DRAWING IS PROTECTED BY AUSTRALIAN AND INTERNATIONAL COPYRIGHT LAW.
- EXISTING PLAN HAS BEEN DRAWN FROM SURVEY INFORMATION PROVIDED.
- EXISTING SERVICES POINTS TO BE VERIFIED ON-SITE - LOCATIONS SHOWN ON THESE PLANS ARE INDICATIVE ONLY
- DO NOT SCALE DIMENSIONS FROM DRAWINGS.

NO:	DATE:	NOTE:
A	20.07.2025	Existing condition documents

PROJECT/CLIENT:

**PROPOSED ADDITION AND
ALTERATION**

**31 HAMPTON ROAD FREMANTLE WA
6160**

LAYOUT TITLE:

ELEVATION 01 & 02

PROJECT STATUS:

EXISTING CONDITION DOCUMENTS

PROJECT NO:

0325

START DATE:

19.06.2025

DRAWN BY:


SD

DRAWING NO:

A2-04

SCALE:

1:100 @ A3

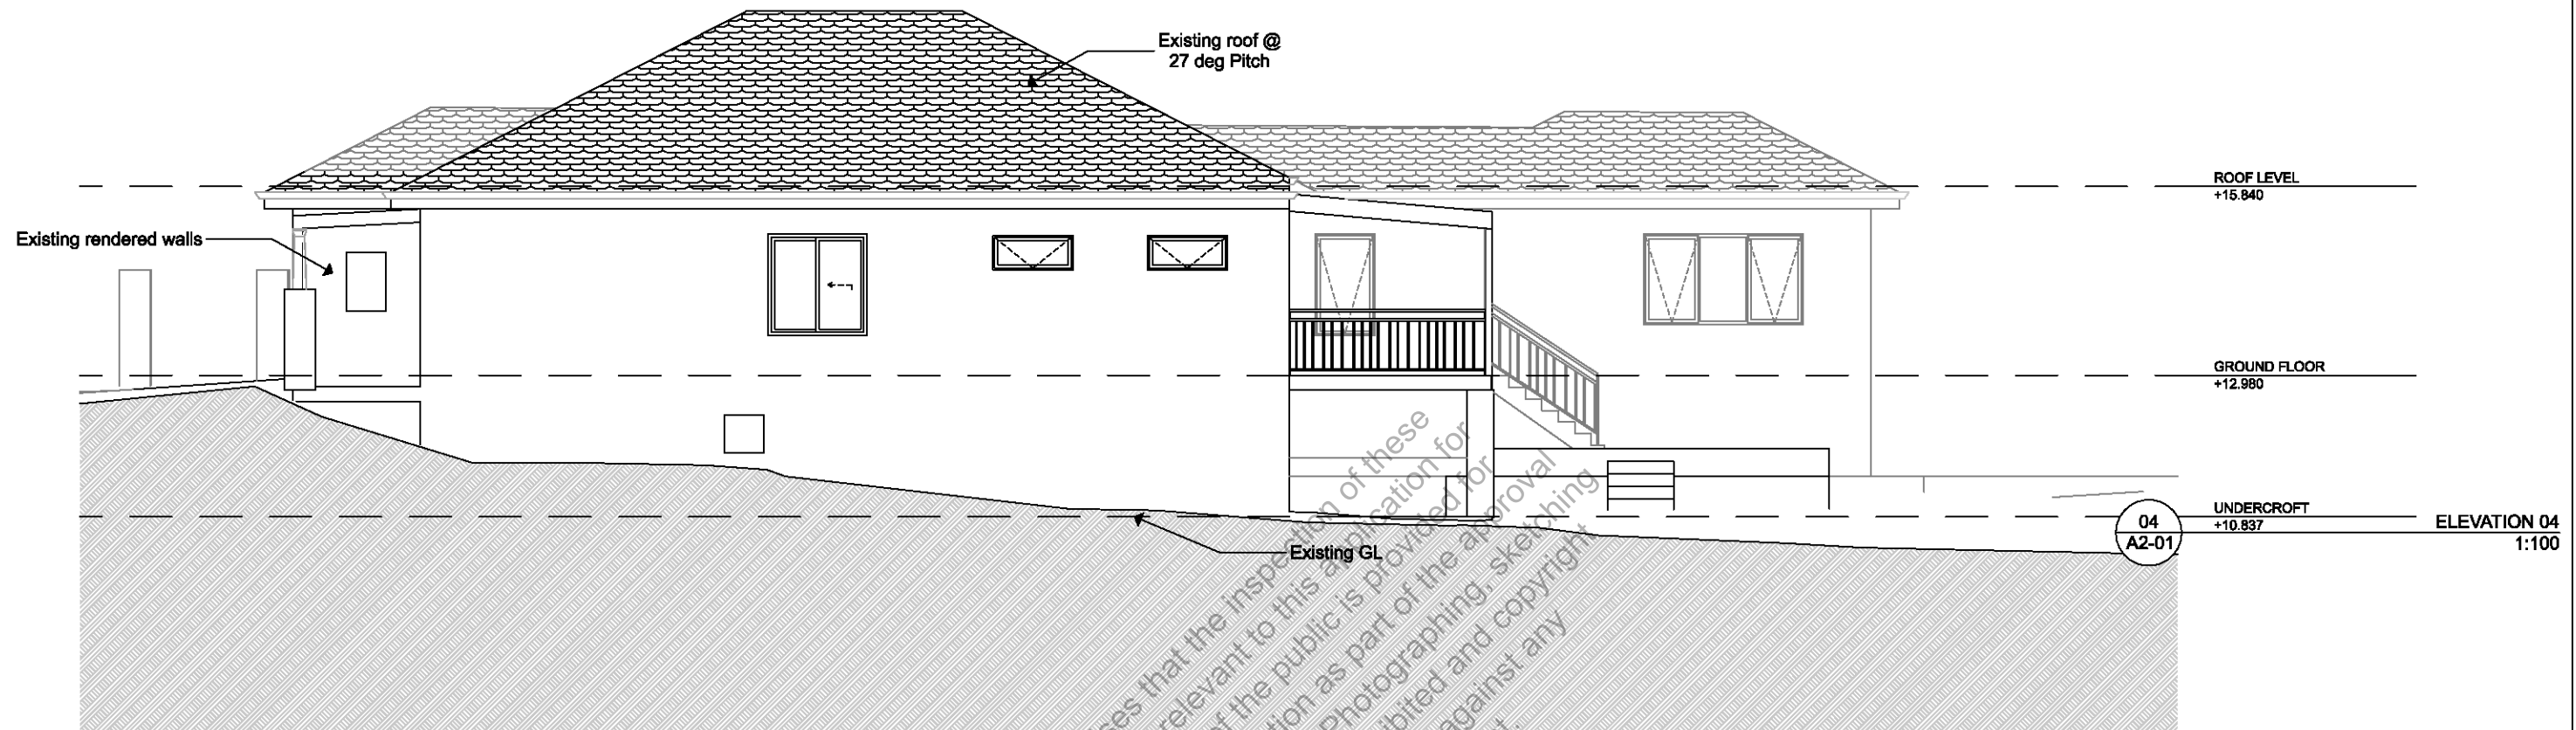

CITY OF FREMANTLE
These Plans Form Part of

DA0281/25

28 August 2025

**GENERAL NOTES:**

- ALL DRAWINGS SHALL BE READ IN CONJUNCTION WITH ALL OTHER CONSULTANTS DRAWINGS AND SPECIFICATIONS.
- REFER ANY DISCREPANCIES TO ARCHITECT BEFORE PROCEEDING WITH THE WORK.
- FIGURED DIMENSIONS SHALL TAKE PRECEDENCE OVER SCALED MEASUREMENTS.
- CHECK AND CONFIRM EXISTING LEVELS AND DIMENSIONS ON SITE PRIOR TO THE COMMENCEMENT OF ANY WORK.
- THIS DRAWING IS PROTECTED BY AUSTRALIAN AND INTERNATIONAL COPYRIGHT LAW.
- EXISTING PLAN HAS BEEN DRAWN FROM SURVEY INFORMATION PROVIDED.
- EXISTING SERVICES POINTS TO BE VERIFIED ON-SITE - LOCATIONS SHOWN ON THESE PLANS ARE INDICATIVE ONLY
- DO NOT SCALE DIMENSIONS FROM DRAWINGS.

NO:	DATE:	NOTE:
A	20.07.2025	Existing condition documents

PROJECT/CLIENT:

**PROPOSED ADDITION AND
ALTERATION**

**31 HAMPTON ROAD FREMANTLE WA
6160**

LAYOUT TITLE:

ELEVATION 03 & 04

PROJECT STATUS:

EXISTING CONDITION DOCUMENTS

PROJECT NO:

0325

START DATE:

19.06.2025

DRAWN BY:

SD

DRAWING NO:

A2-05

SCALE:

1:100 @ A3

CITY OF FREMANTLE
These Plans Form Part of

DA0281/25

26 Aug 2025

Area Calculations:

Site:	584.451m ²
Existing Residence:	176m ²
Proposed Addition:	12.2m ²
New Residence Area:	188.2m ²
Site Cover:	32.20%

SITE LEGENDS

	SITE BOUNDARY
	NEW BUILDING
	EXISTING STRUCTURE TO REMAIN
	EXISTING STRUCTURE TO BE DEMOLISHED
	EXISTING FENCE TO BE RETAINED
	+16.25 EXISTING GROUND LEVEL HEIGHT
	EXISTING TREE TO BE REMOVED
	EXISTING TREE TO BE RETAINED
	ENTRANCE TO LOT
	ENTRANCE TO BUILDING
	EXISTING PAVING

CITY OF FREMANTLE
These Plans Form Part of

DA0281/25

28 August 2025

SITE PLAN
1:200

GENERAL NOTES:

- ALL DRAWINGS SHALL BE READ IN CONJUNCTION WITH ALL OTHER CONSULTANTS DRAWINGS AND SPECIFICATIONS.
- REFER ANY DISCREPANCIES TO ARCHITECT BEFORE PROCEEDING WITH THE WORK.
- FIGURED DIMENSIONS SHALL TAKE PRECEDENCE OVER SCALED MEASUREMENTS.
- CHECK AND CONFIRM EXISTING LEVELS AND DIMENSIONS ON SITE PRIOR TO THE COMMENCEMENT OF ANY WORK.
- THIS DRAWING IS PROTECTED BY AUSTRALIAN AND INTERNATIONAL COPYRIGHT LAW.
- EXISTING PLAN HAS BEEN DRAWN FROM SURVEY INFORMATION PROVIDED.
- EXISTING SERVICES POINTS TO BE VERIFIED ON-SITE - LOCATIONS SHOWN ON THESE PLANS ARE INDICATIVE ONLY
- DO NOT SCALE DIMENSIONS FROM DRAWINGS.

NO:	DATE:	NOTE:
A	23.07.2025	SKETCH DESING
B	24.07.2025	SKETCH DESING R1
C	12.08.2025	DA Submission

PROJECT/CLIENT:
PROPOSED ADDITION AND ALTERATION
31 HAMPTON ROAD FREMANTLE WA 6160

LAYOUT TITLE:
SITE PLAN
PROJECT STATUS:
DA

PROJECT NO:
0325
START DATE:
19.06.2025
DRAWN BY:
SD

DRAWING NO:
A1-03
SCALE:
1:200 @ A3

CITY OF FREMANTLE
These Plans Form Part of


DA0281/25

26 Aug 2025

CITY OF FREMANTLE
These Plans Form Part of

DA0281/25

28 August 2025

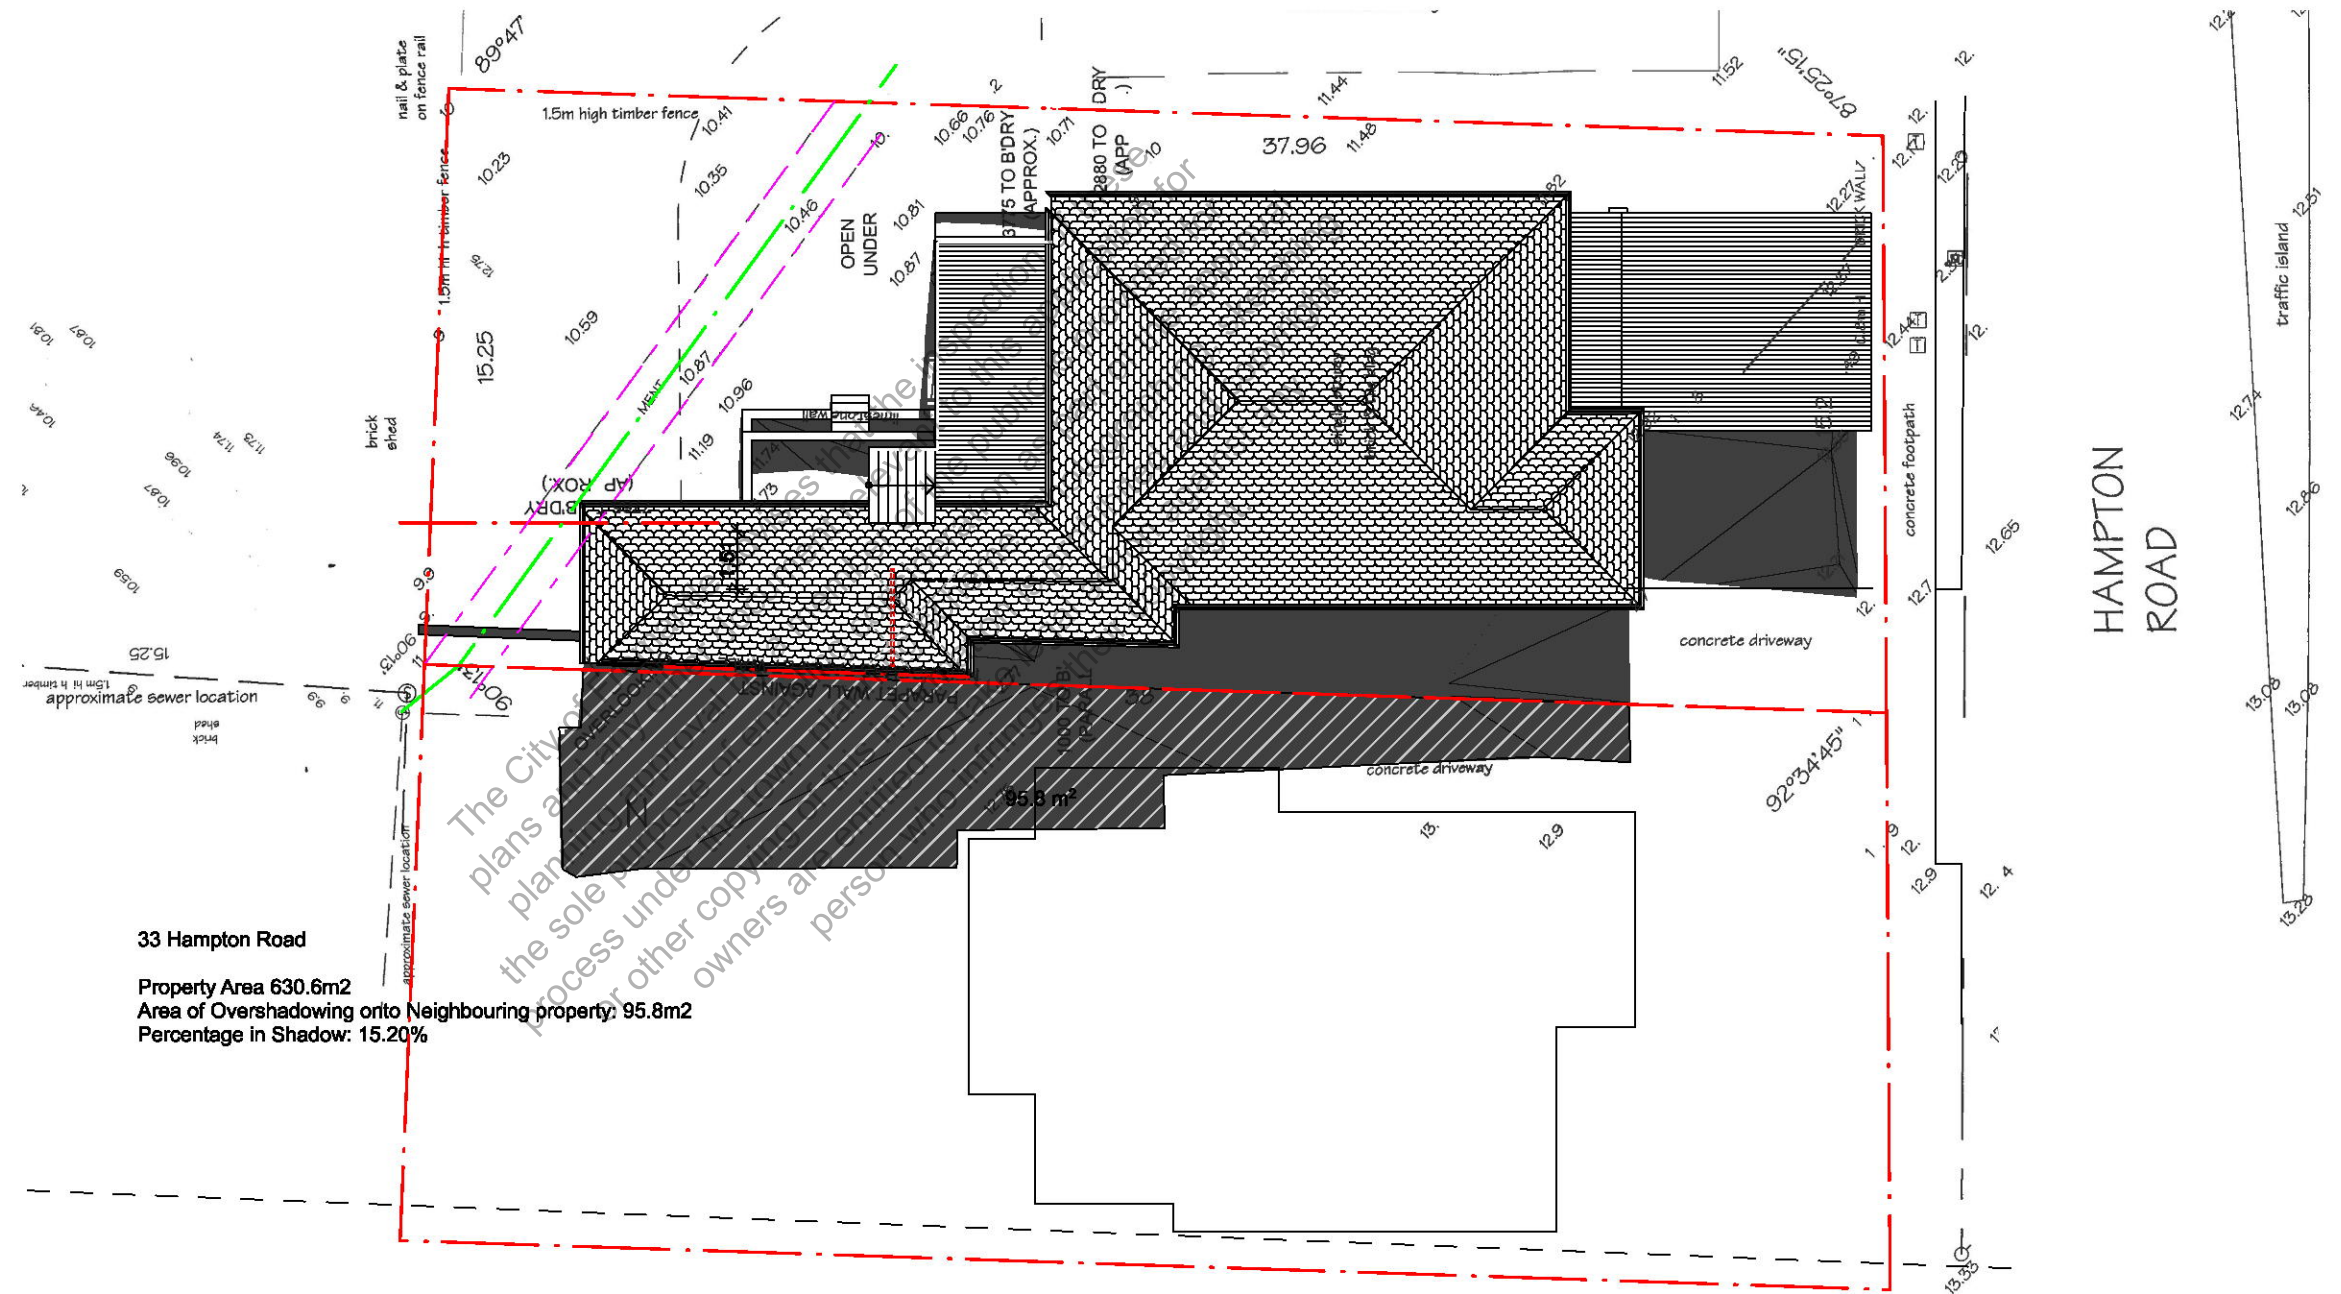

GENERAL NOTES:

- ALL DRAWINGS SHALL BE READ IN CONJUNCTION WITH ALL OTHER CONSULTANTS DRAWINGS AND SPECIFICATIONS.
- REFER ANY DISCREPANCIES TO ARCHITECT BEFORE PROCEEDING WITH THE WORK.
- FIGURED DIMENSIONS SHALL TAKE PRECEDENCE OVER SCALED MEASUREMENTS.
- CHECK AND CONFIRM EXISTING LEVELS AND DIMENSIONS ON SITE PRIOR TO THE COMMENCEMENT OF ANY WORK.
- THIS DRAWING IS PROTECTED BY AUSTRALIAN AND INTERNATIONAL COPYRIGHT LAW.
- EXISTING PLAN HAS BEEN DRAWN FROM SURVEY INFORMATION PROVIDED.
- EXISTING SERVICES POINTS TO BE VERIFIED ON-SITE - LOCATIONS SHOWN ON THESE PLANS ARE INDICATIVE ONLY
- DO NOT SCALE DIMENSIONS FROM DRAWINGS.

NO:	DATE:	NOTE:
A	23.07.2025	SKETCH DESING
B	24.07.2025	SKETCH DESING R1
C	12.08.2025	DA Submission

PROJECT/CLIENT:
PROPOSED ADDITION AND ALTERATION
31 HAMPTON ROAD FREMANTLE WA 6160

LAYOUT TITLE:
OVERSHADOWING DIAGRAM

PROJECT STATUS:
DA

PROJECT NO:
0325

START DATE:
19.06.2025

DRAWN BY:
SD


DRAWING NO:

A1-04

SCALE:
1:200, 1:100 @ A3

DA0281/25

26 Aug 2025

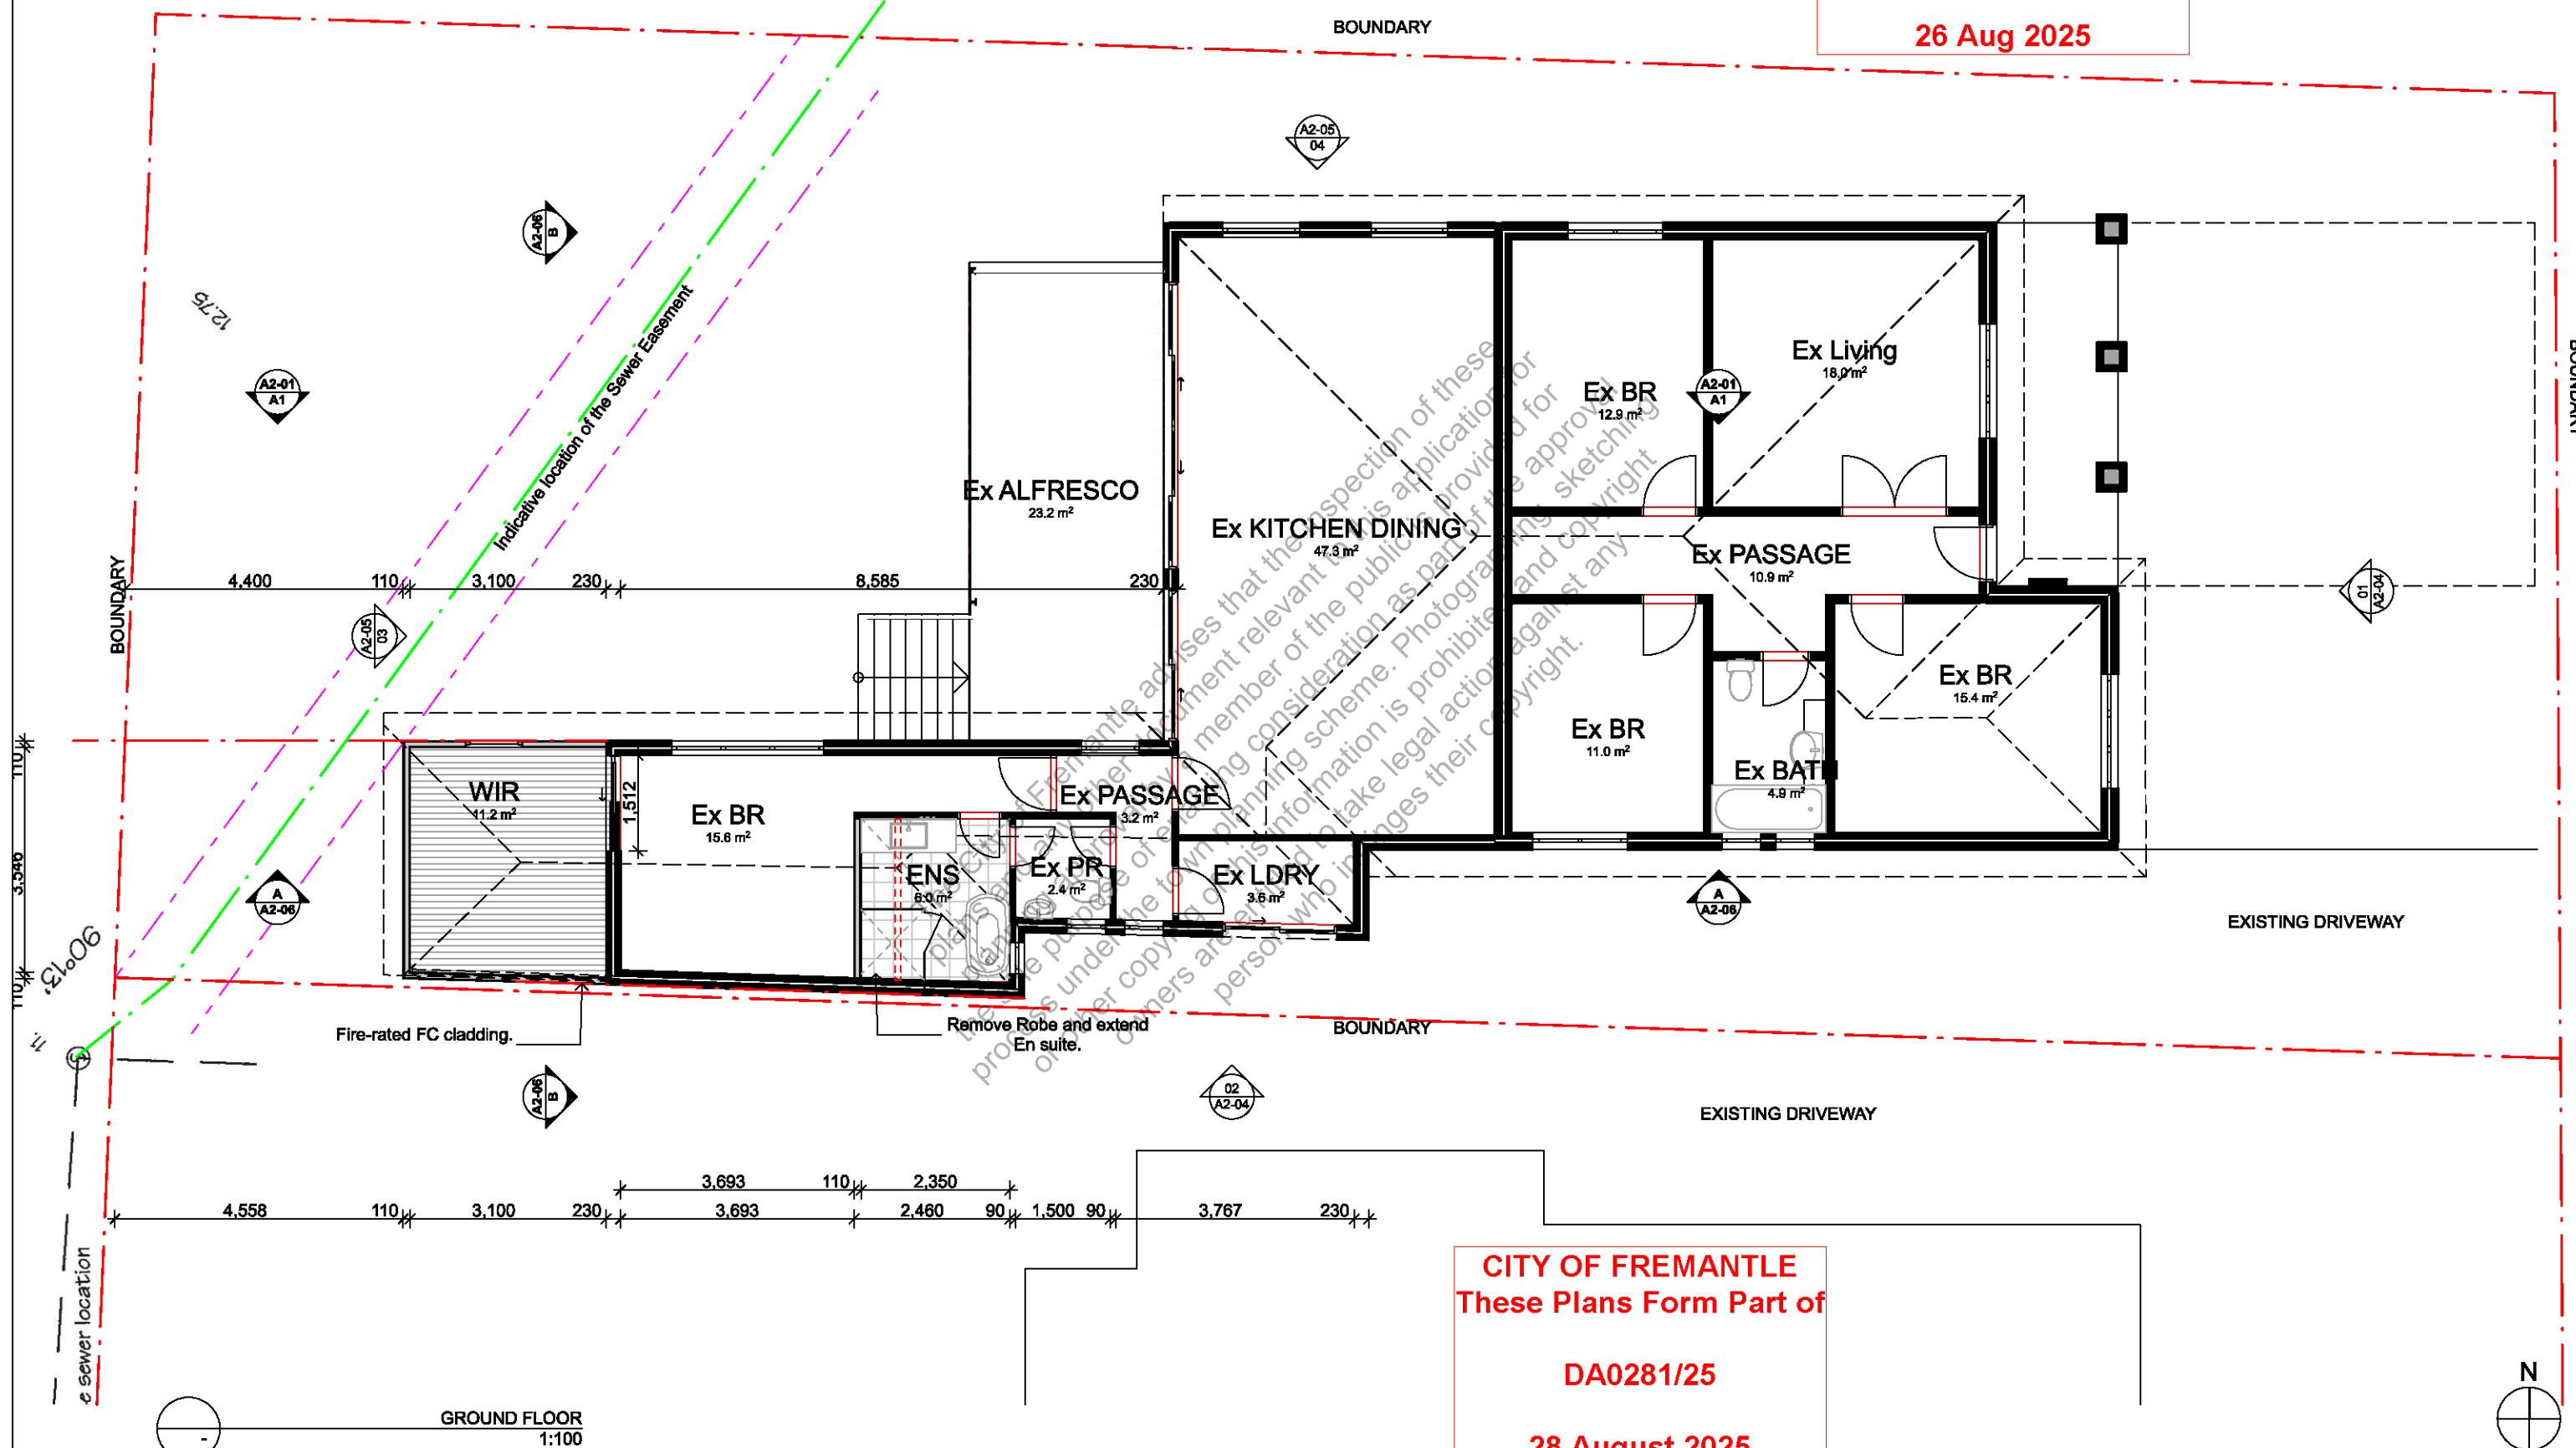

CITY OF FREMANTLE
These Plans Form Part of

DA0281/25

28 August 2025

GENERAL NOTES:

- ALL DRAWINGS SHALL BE READ IN CONJUNCTION WITH ALL OTHER CONSULTANTS DRAWINGS AND SPECIFICATIONS.
- REFER ANY DISCREPANCIES TO ARCHITECT BEFORE PROCEEDING WITH THE WORK.
- FIGURED DIMENSIONS SHALL TAKE PRECEDENCE OVER SCALED MEASUREMENTS.
- CHECK AND CONFIRM EXISTING LEVELS AND DIMENSIONS ON SITE PRIOR TO THE COMMENCEMENT OF ANY WORK.
- THIS DRAWING IS PROTECTED BY AUSTRALIAN AND INTERNATIONAL COPYRIGHT LAW.
- EXISTING PLAN HAS BEEN DRAWN FROM SURVEY INFORMATION PROVIDED.
- EXISTING SERVICES POINTS TO BE VERIFIED ON-SITE - LOCATIONS SHOWN ON THESE PLANS ARE INDICATIVE ONLY
- DO NOT SCALE DIMENSIONS FROM DRAWINGS.

NO:	DATE:	NOTE:
A	23.07.2025	SKETCH DESING
B	24.07.2025	SKETCH DESING R1
C	12.08.2025	DA Submission


PROJECT/CLIENT:
**PROPOSED ADDITION AND
ALTERATION**
**31 HAMPTON ROAD FREMANTLE WA
6160**

LAYOUT TITLE: GROUND FLOOR PLAN	PROJECT NO: 0325	DRAWING NO: A2-01
PROJECT STATUS: DA	START DATE: 19.06.2025	SCALE: 1:100 @ A3
	DRAWN BY: SD	

CITY OF FREMANTLE
These Plans Form Part of

DA0281/25

26 Aug 2025

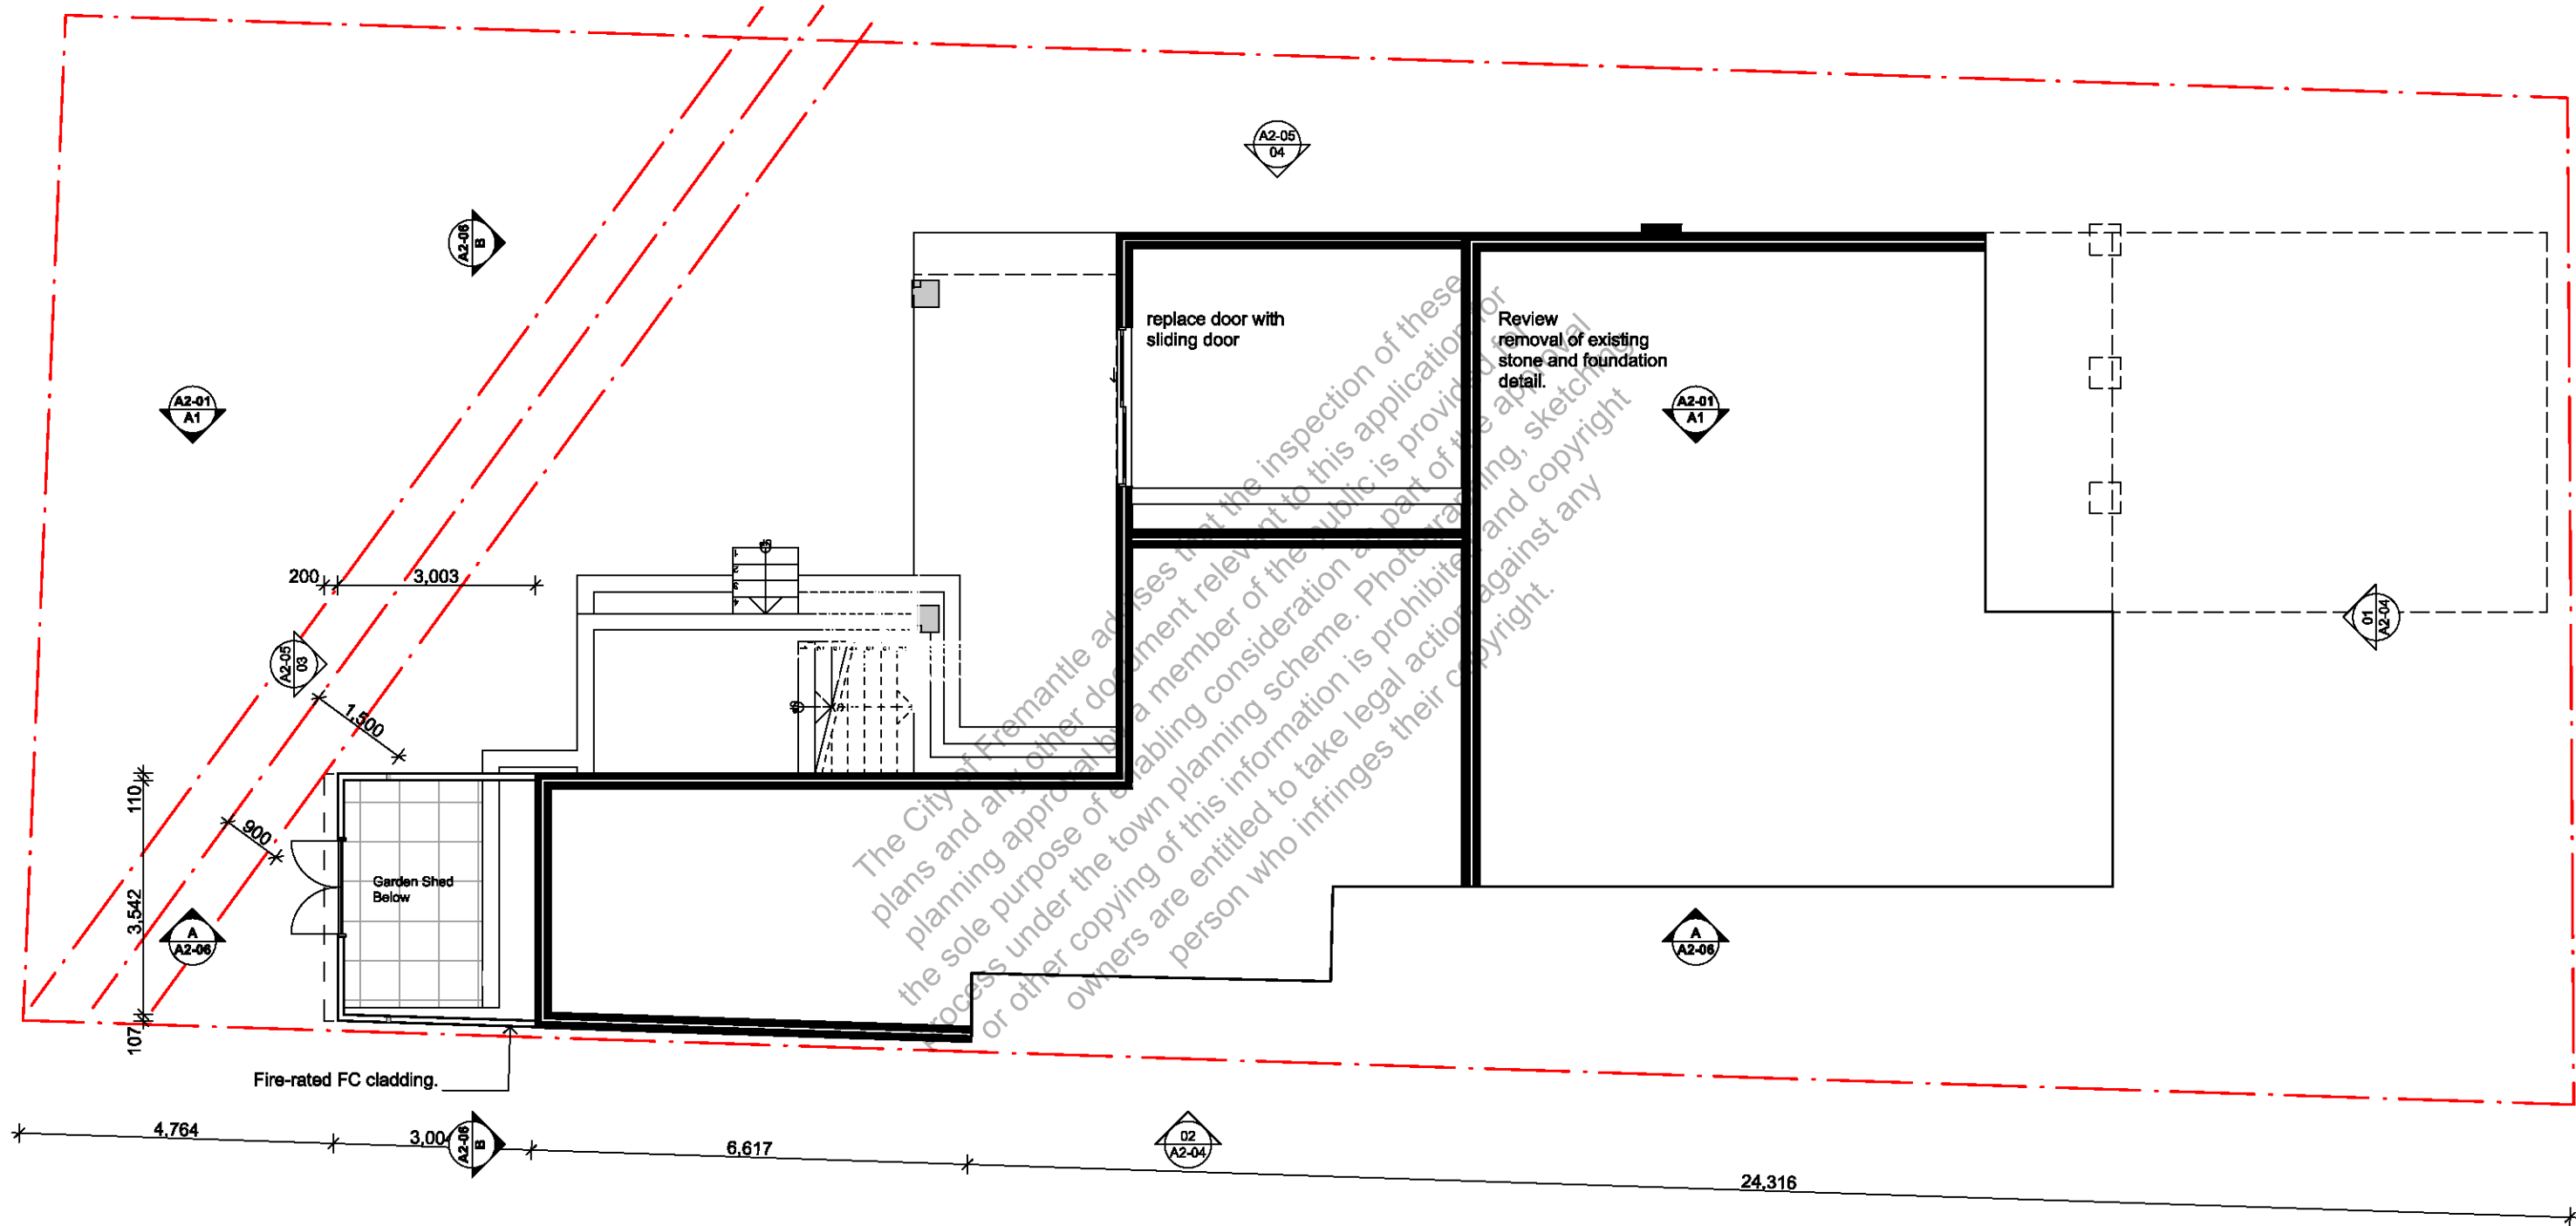


CITY OF FREMANTLE
These Plans Form Part of

DA0281/25

28 August 2025

UNDERCROFT
1:100

 

- GENERAL NOTES:
- ALL DRAWINGS SHALL BE READ IN CONJUNCTION WITH ALL OTHER CONSULTANTS DRAWINGS AND SPECIFICATIONS.
 - REFER ANY DISCREPANCIES TO ARCHITECT BEFORE PROCEEDING WITH THE WORK.
 - FIGURED DIMENSIONS SHALL TAKE PRECEDENCE OVER SCALED MEASUREMENTS.
 - CHECK AND CONFIRM EXISTING LEVELS AND DIMENSIONS ON SITE PRIOR TO THE COMMENCEMENT OF ANY WORK.
 - THIS DRAWING IS PROTECTED BY AUSTRALIAN AND INTERNATIONAL COPYRIGHT LAW.
 - EXISTING PLAN HAS BEEN DRAWN FROM SURVEY INFORMATION PROVIDED.
 - EXISTING SERVICES POINTS TO BE VERIFIED ON-SITE - LOCATIONS SHOWN ON THESE PLANS ARE INDICATIVE ONLY
 - DO NOT SCALE DIMENSIONS FROM DRAWINGS.

NO:	DATE:	NOTE:
A	23.07.2025	SKETCH DESING
B	24.07.2025	SKETCH DESING R1
C	12.08.2025	DA Submission

PROJECT/CLIENT:
PROPOSED ADDITION AND ALTERATION

31 HAMPTON ROAD FREMANTLE WA 6160

LAYOUT TITLE:
UNDERCROFT PLAN


PROJECT STATUS:
DA

PROJECT NO: 0325	DRAWING NO: A2-02
START DATE: 19.06.2025	SCALE: 1:100 @ A3
DRAWN BY: SD	

CITY OF FREMANTLE
These Plans Form Part of

DA0281/25

26 Aug 2025

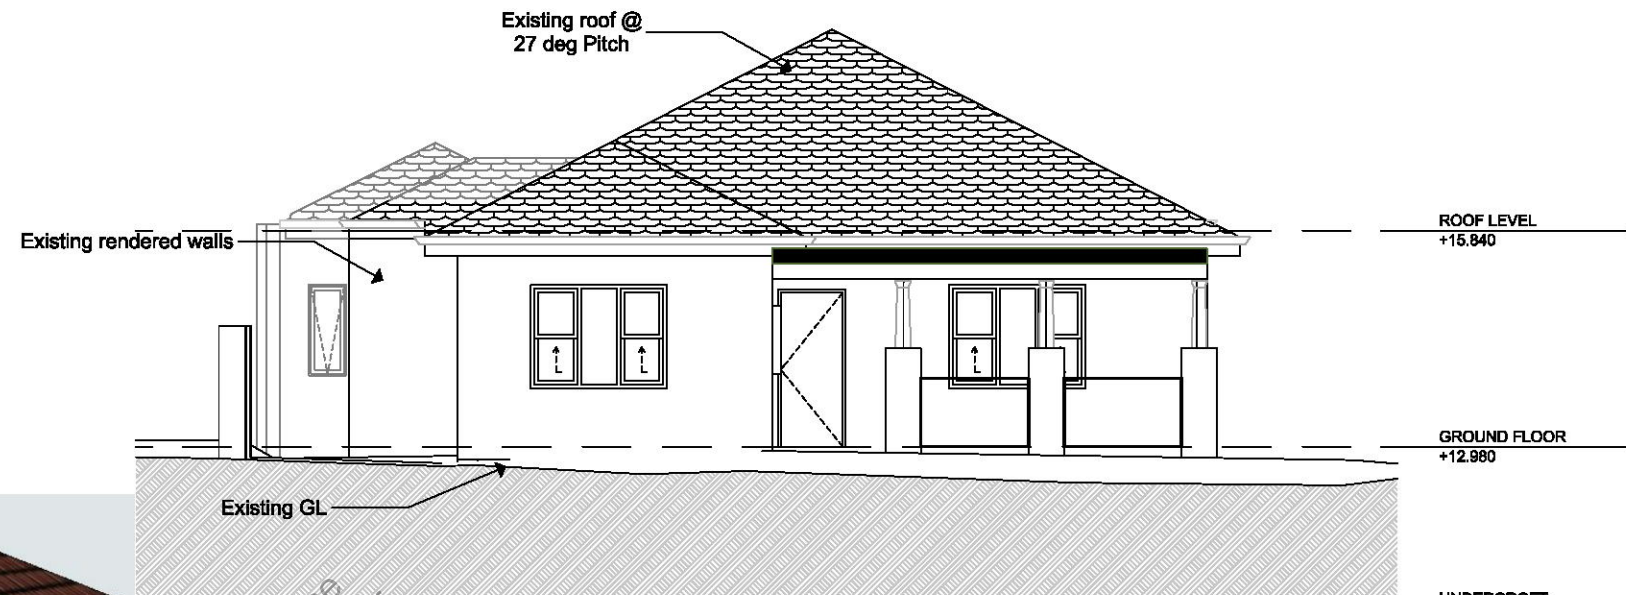


01
A2-01

ELEVATION 01 (STREET)
1:100

CITY OF FREMANTLE
These Plans Form Part of

DA0281/25

28 August 2025

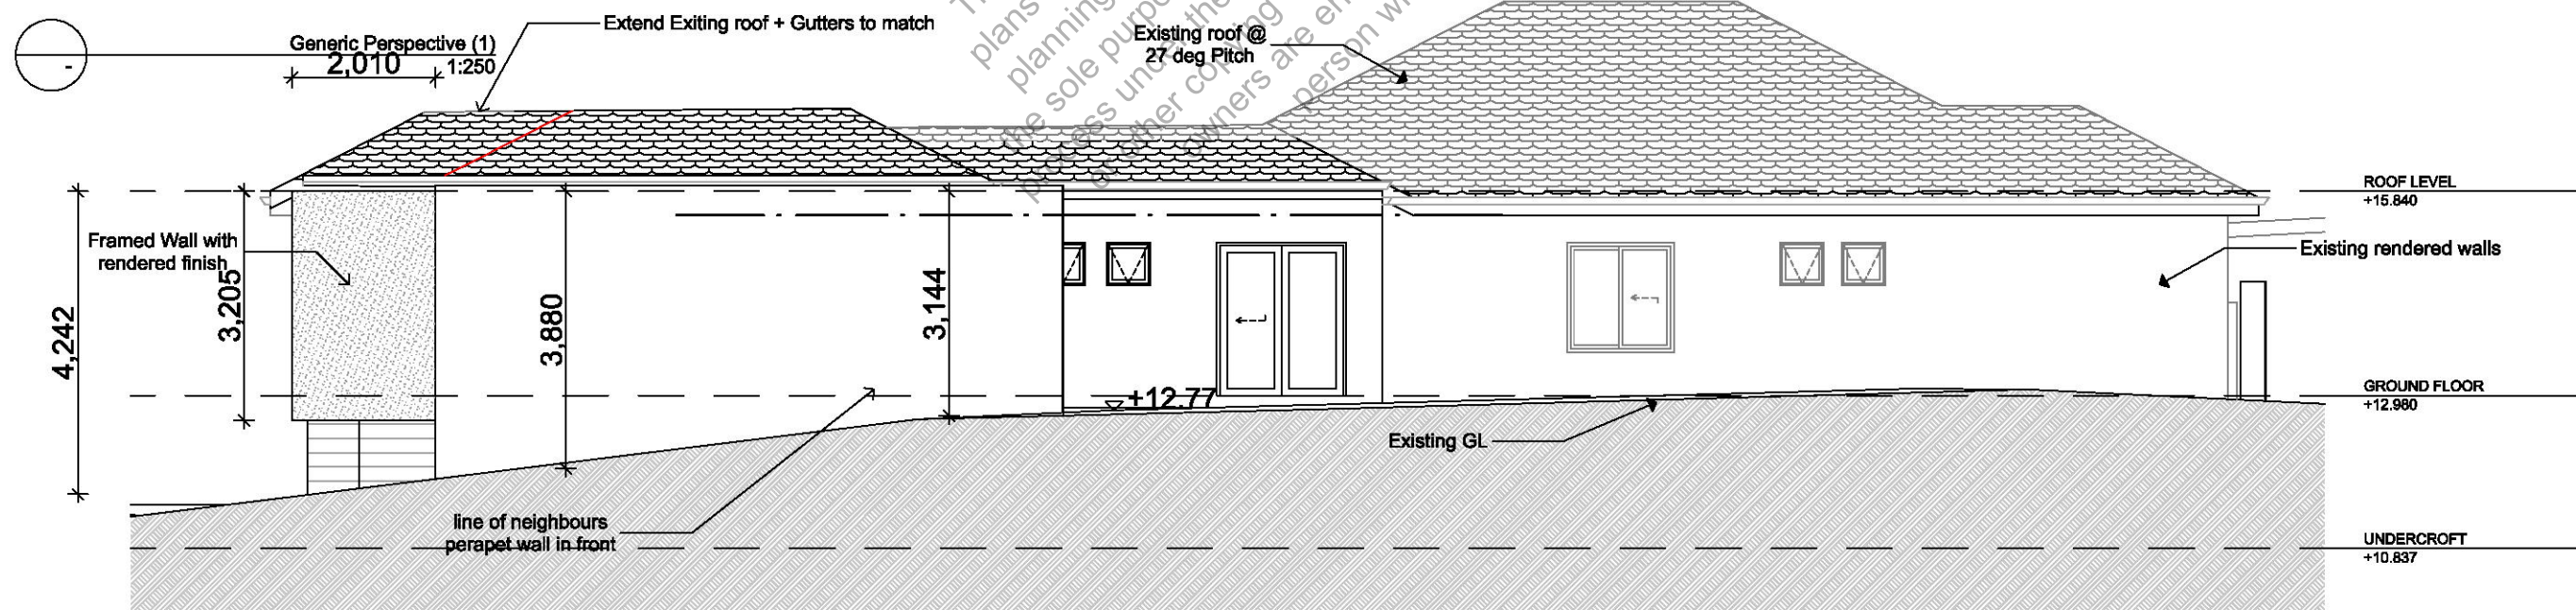

GENERAL NOTES:

- ALL DRAWINGS SHALL BE READ IN CONJUNCTION WITH ALL OTHER CONSULTANTS DRAWINGS AND SPECIFICATIONS.
- REFER ANY DISCREPANCIES TO ARCHITECT BEFORE PROCEEDING WITH THE WORK.
- FIGURED DIMENSIONS SHALL TAKE PRECEDENCE OVER SCALED MEASUREMENTS.
- CHECK AND CONFIRM EXISTING LEVELS AND DIMENSIONS ON SITE PRIOR TO THE COMMENCEMENT OF ANY WORK.
- THIS DRAWING IS PROTECTED BY AUSTRALIAN AND INTERNATIONAL COPYRIGHT LAW.
- EXISTING PLAN HAS BEEN DRAWN FROM SURVEY INFORMATION PROVIDED.
- EXISTING SERVICES POINTS TO BE VERIFIED ON-SITE - LOCATIONS SHOWN ON THESE PLANS ARE INDICATIVE ONLY
- DO NOT SCALE DIMENSIONS FROM DRAWINGS.

NO:	DATE:	NOTE:
A	23.07.2025	SKETCH DESING
B	24.07.2025	SKETCH DESING R1
C	12.08.2025	DA Submission

PROJECT/CLIENT:
**PROPOSED ADDITION AND
ALTERATION**
**31 HAMPTON ROAD FREMANTLE WA
6160**

LAYOUT TITLE:
ELEVATION 01 & 02

PROJECT STATUS:
DA


ELEVATION-02
1:100

PROJECT NO:
0325
START DATE:
19.06.2025

DRAWN BY:
SD

DRAWING NO:
A2-04

SCALE:
1:100, 1:250 @ A3

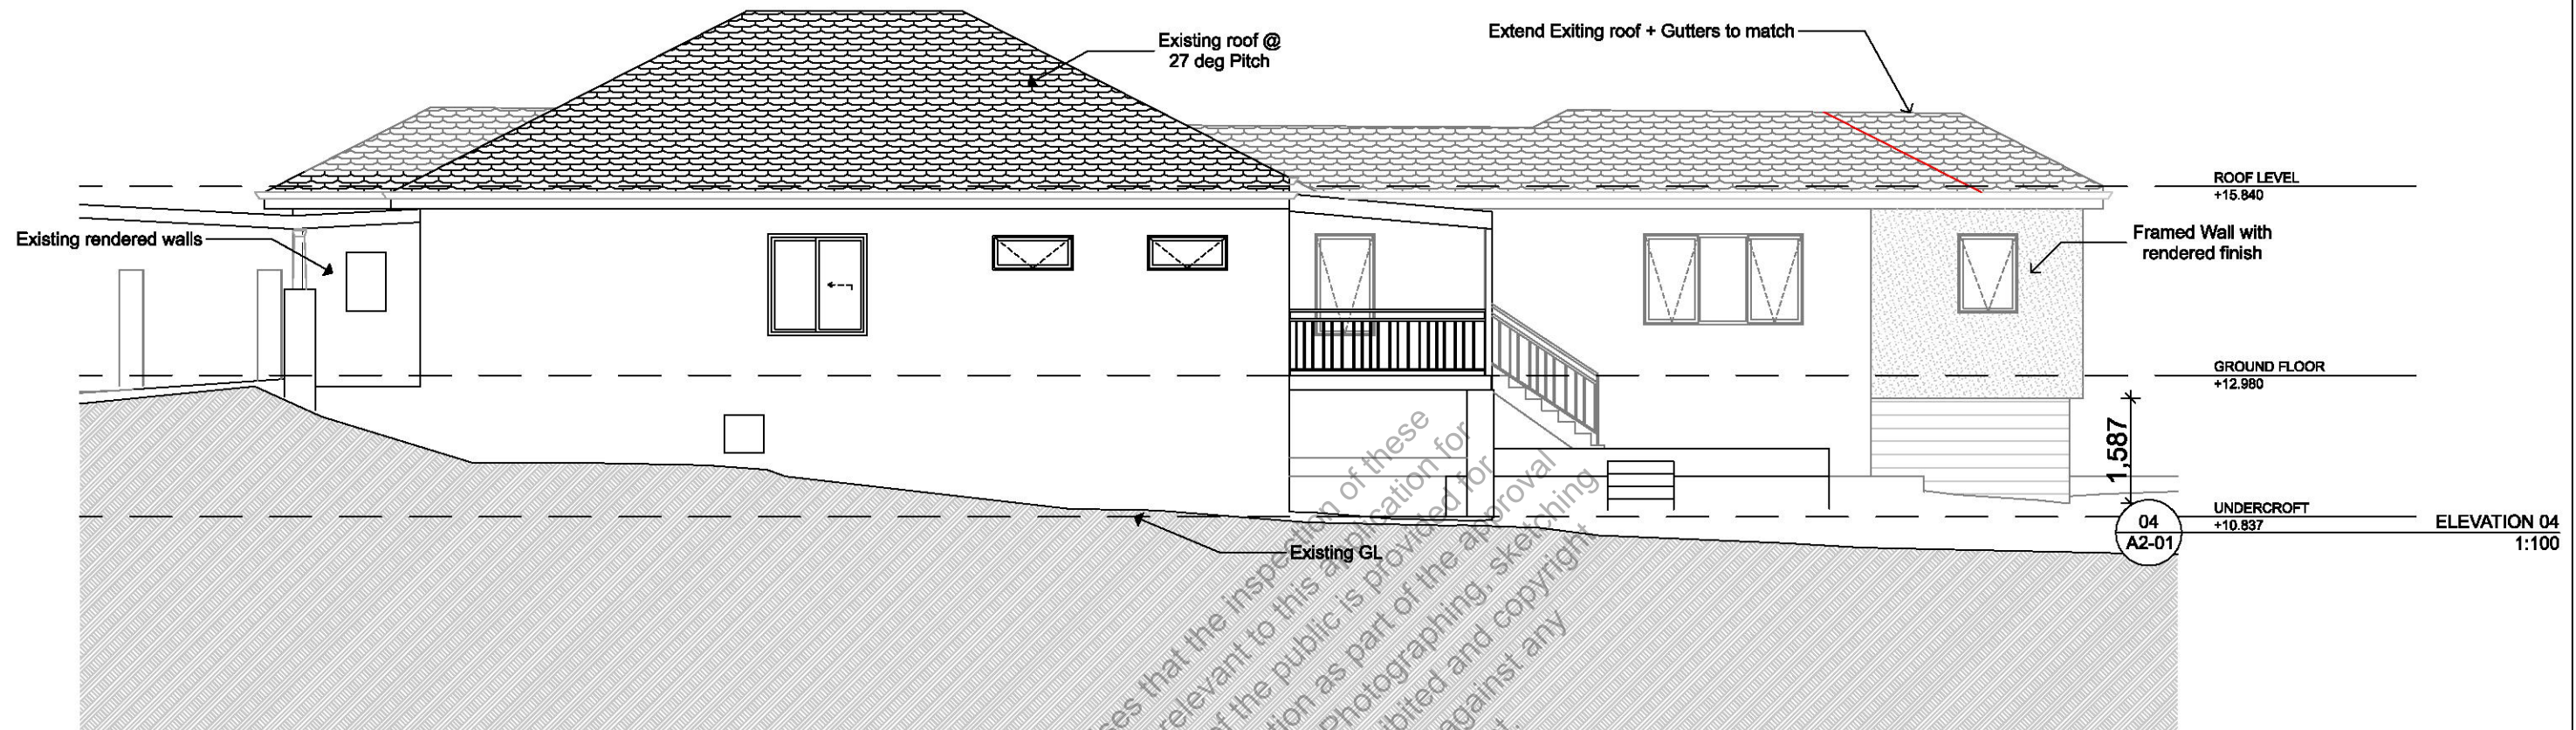

CITY OF FREMANTLE
These Plans Form Part of



DA0281/25

26 Aug 2025

CITY OF FREMANTLE
These Plans Form Part of

DA0281/25

28 August 2025

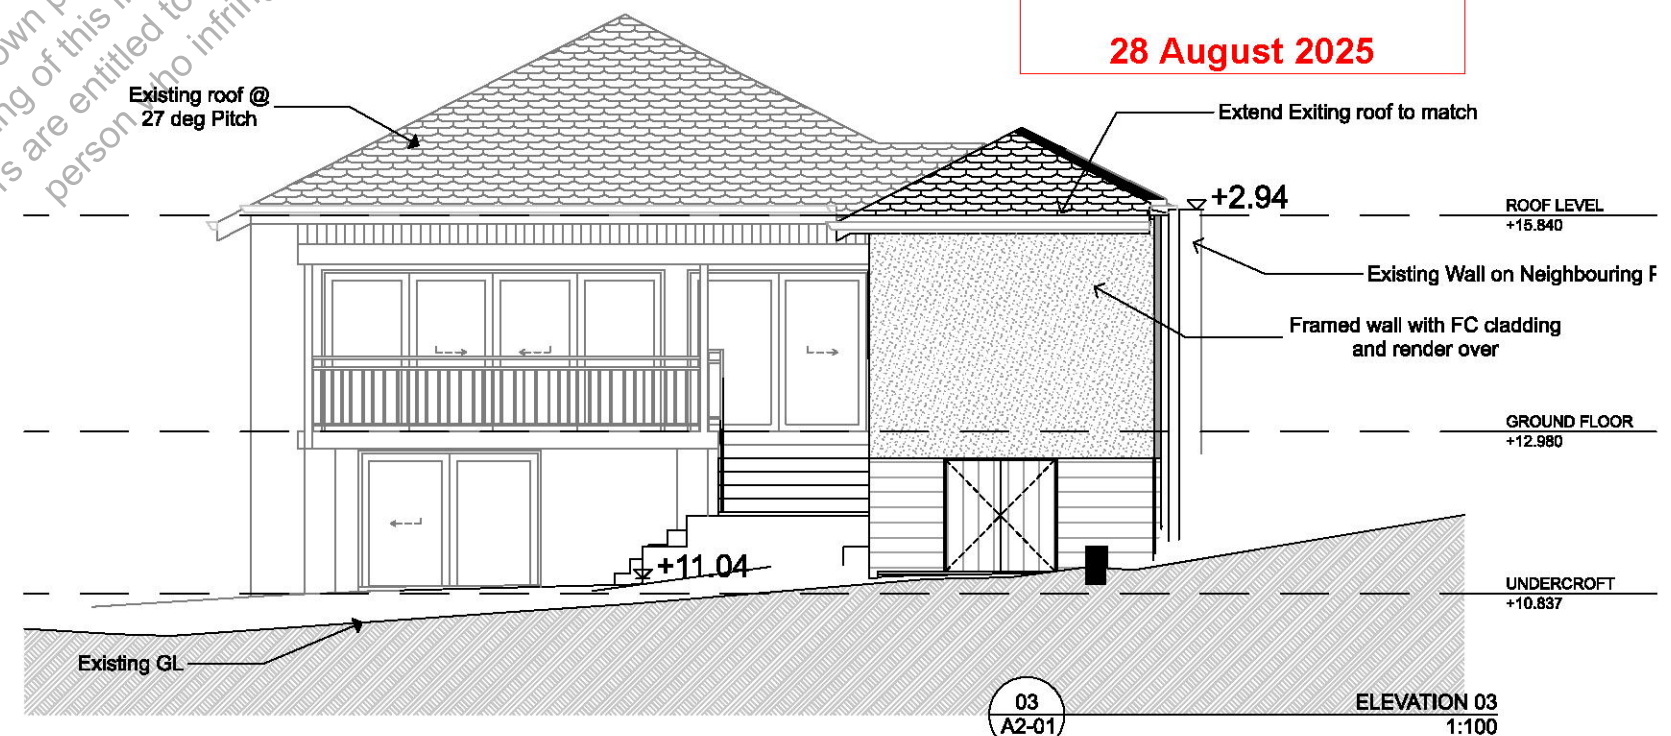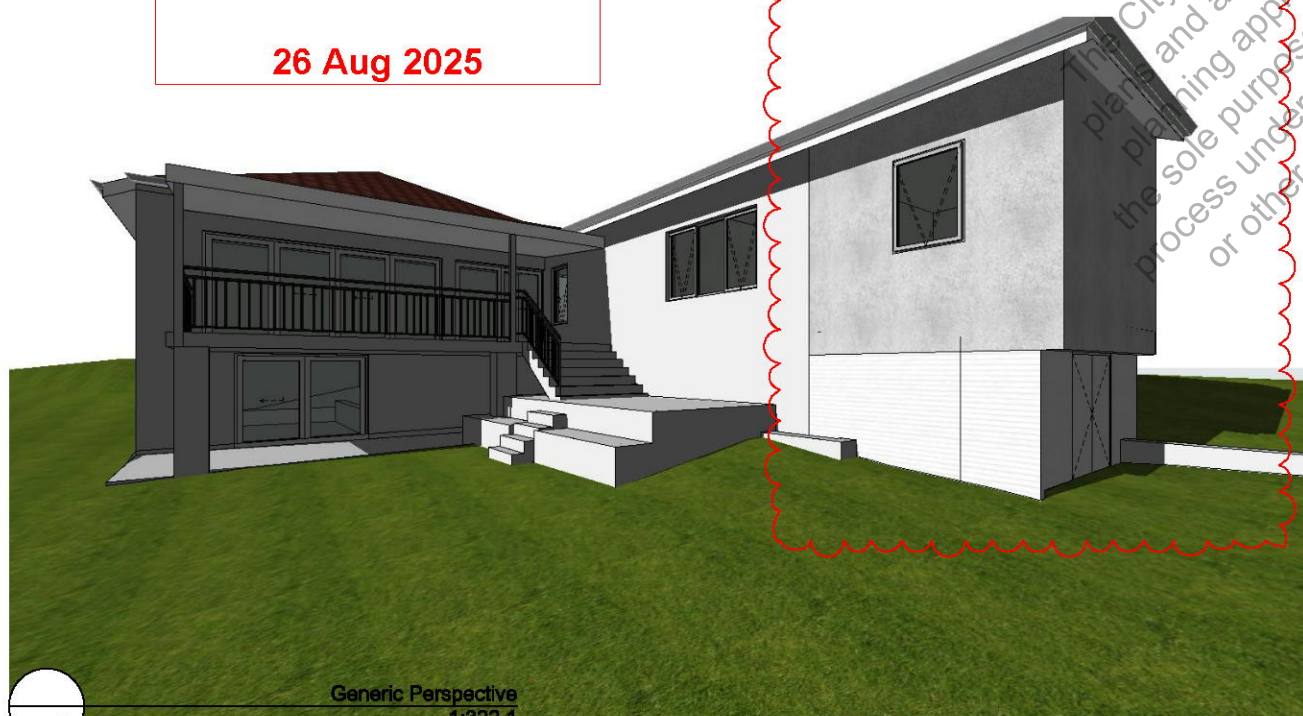

GENERAL NOTES:

- ALL DRAWINGS SHALL BE READ IN CONJUNCTION WITH ALL OTHER CONSULTANTS DRAWINGS AND SPECIFICATIONS.
- REFER ANY DISCREPANCIES TO ARCHITECT BEFORE PROCEEDING WITH THE WORK.
- FIGURED DIMENSIONS SHALL TAKE PRECEDENCE OVER SCALED MEASUREMENTS.
- CHECK AND CONFIRM EXISTING LEVELS AND DIMENSIONS ON SITE PRIOR TO THE COMMENCEMENT OF ANY WORK.
- THIS DRAWING IS PROTECTED BY AUSTRALIAN AND INTERNATIONAL COPYRIGHT LAW.
- EXISTING PLAN HAS BEEN DRAWN FROM SURVEY INFORMATION PROVIDED.
- EXISTING SERVICES POINTS TO BE VERIFIED ON-SITE - LOCATIONS SHOWN ON THESE PLANS ARE INDICATIVE ONLY
- DO NOT SCALE DIMENSIONS FROM DRAWINGS.

NO:	DATE:	NOTE:
A	23.07.2025	SKETCH DESING
B	24.07.2025	SKETCH DESING R1
C	12.08.2025	DA Submission

PROJECT/CLIENT:
PROPOSED ADDITION AND ALTERATION
31 HAMPTON ROAD FREMANTLE WA 6160

LAYOUT TITLE:
ELEVATION 03 & 04

PROJECT STATUS:
DA

PROJECT NO:
0325

START DATE:
19.06.2025

DRAWN BY:
SD

DRAWING NO:

A2-05

SCALE:
1:100, 1:322.1 @ A