


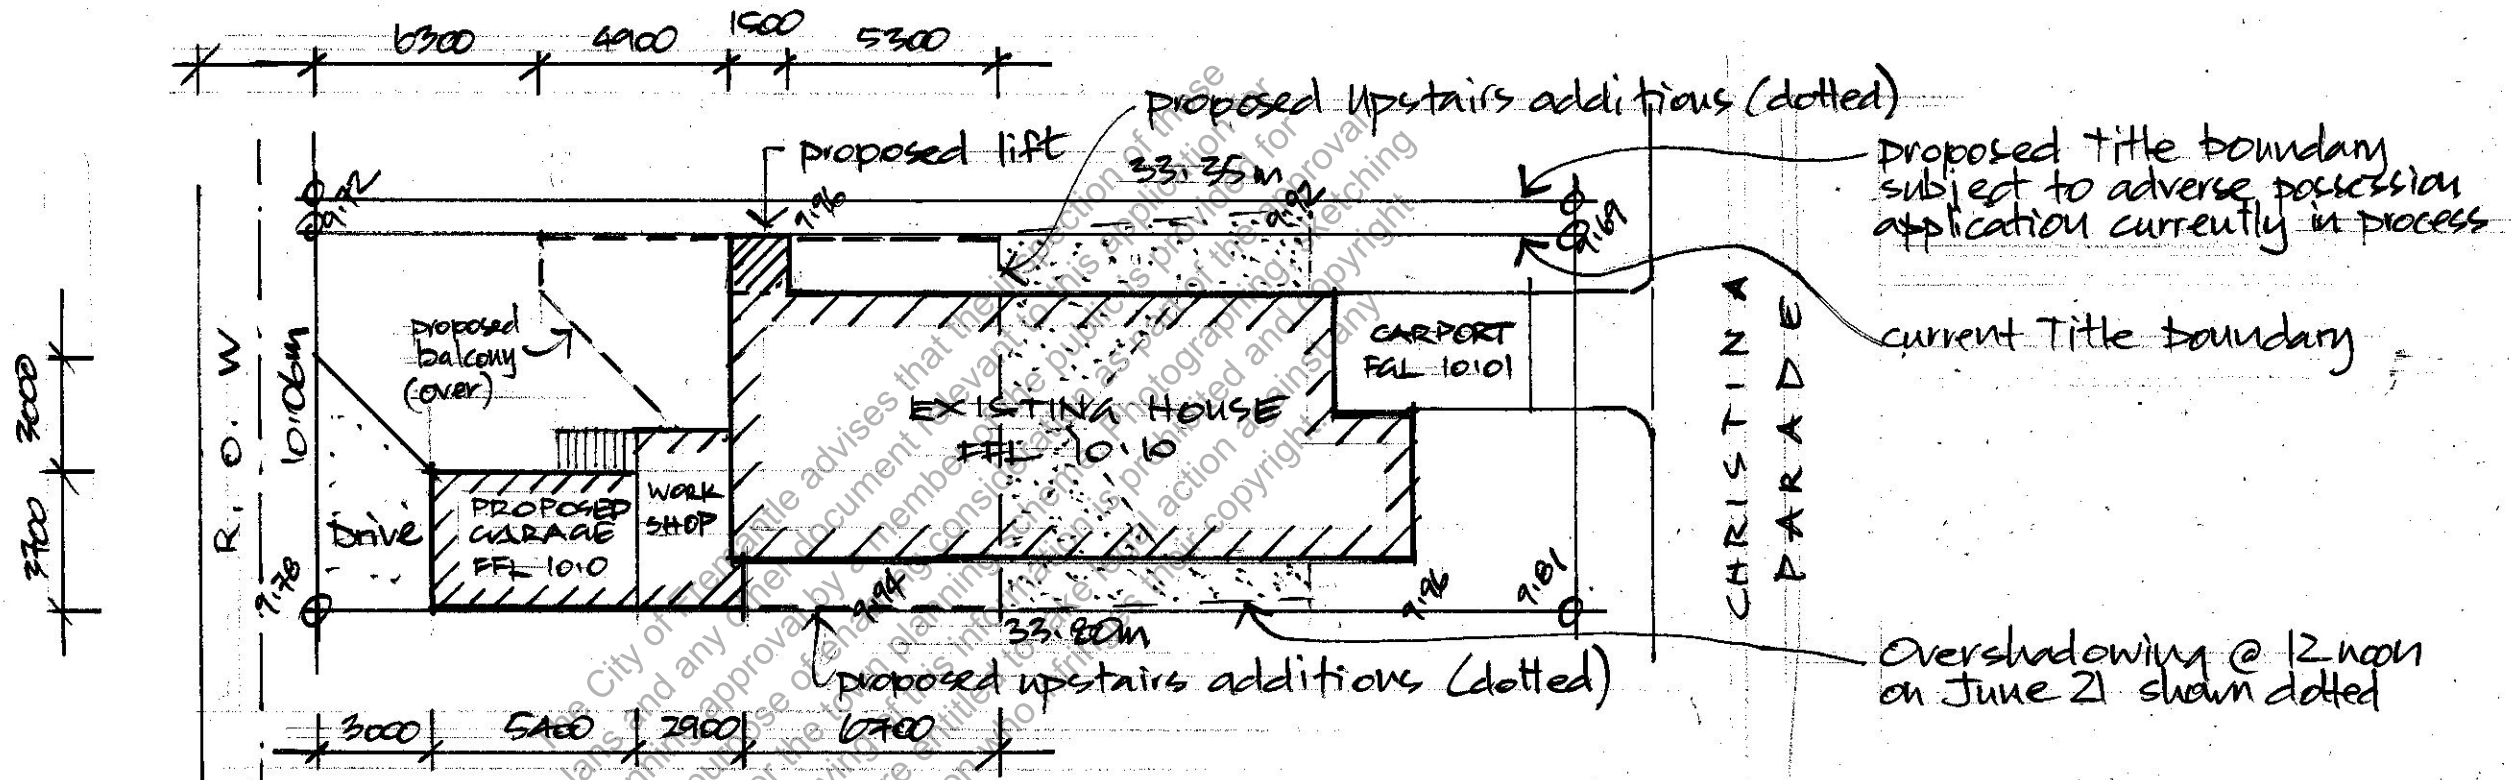


SITE & OVERSHADOWING PLAN

1:200

NOTES:-

- 1) Overshadowing at 12 noon on June 21 shown dotted = 0° on neighbouring properties

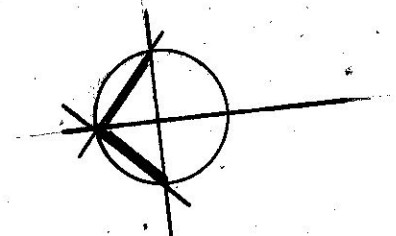

CITY OF FREMANTLE
These Plans Form Part of

DA0300/25

2 Sept 2025

Proposed Alterations & Additions to 7 Christina Pde,
North Fremantle for Barry Trewin

DATE: SEPT '25

SCALE: 1:200



DWG: A01

ecotecture

Matt Wallwork 0414235082

DA0300/25


2 Sept 2025

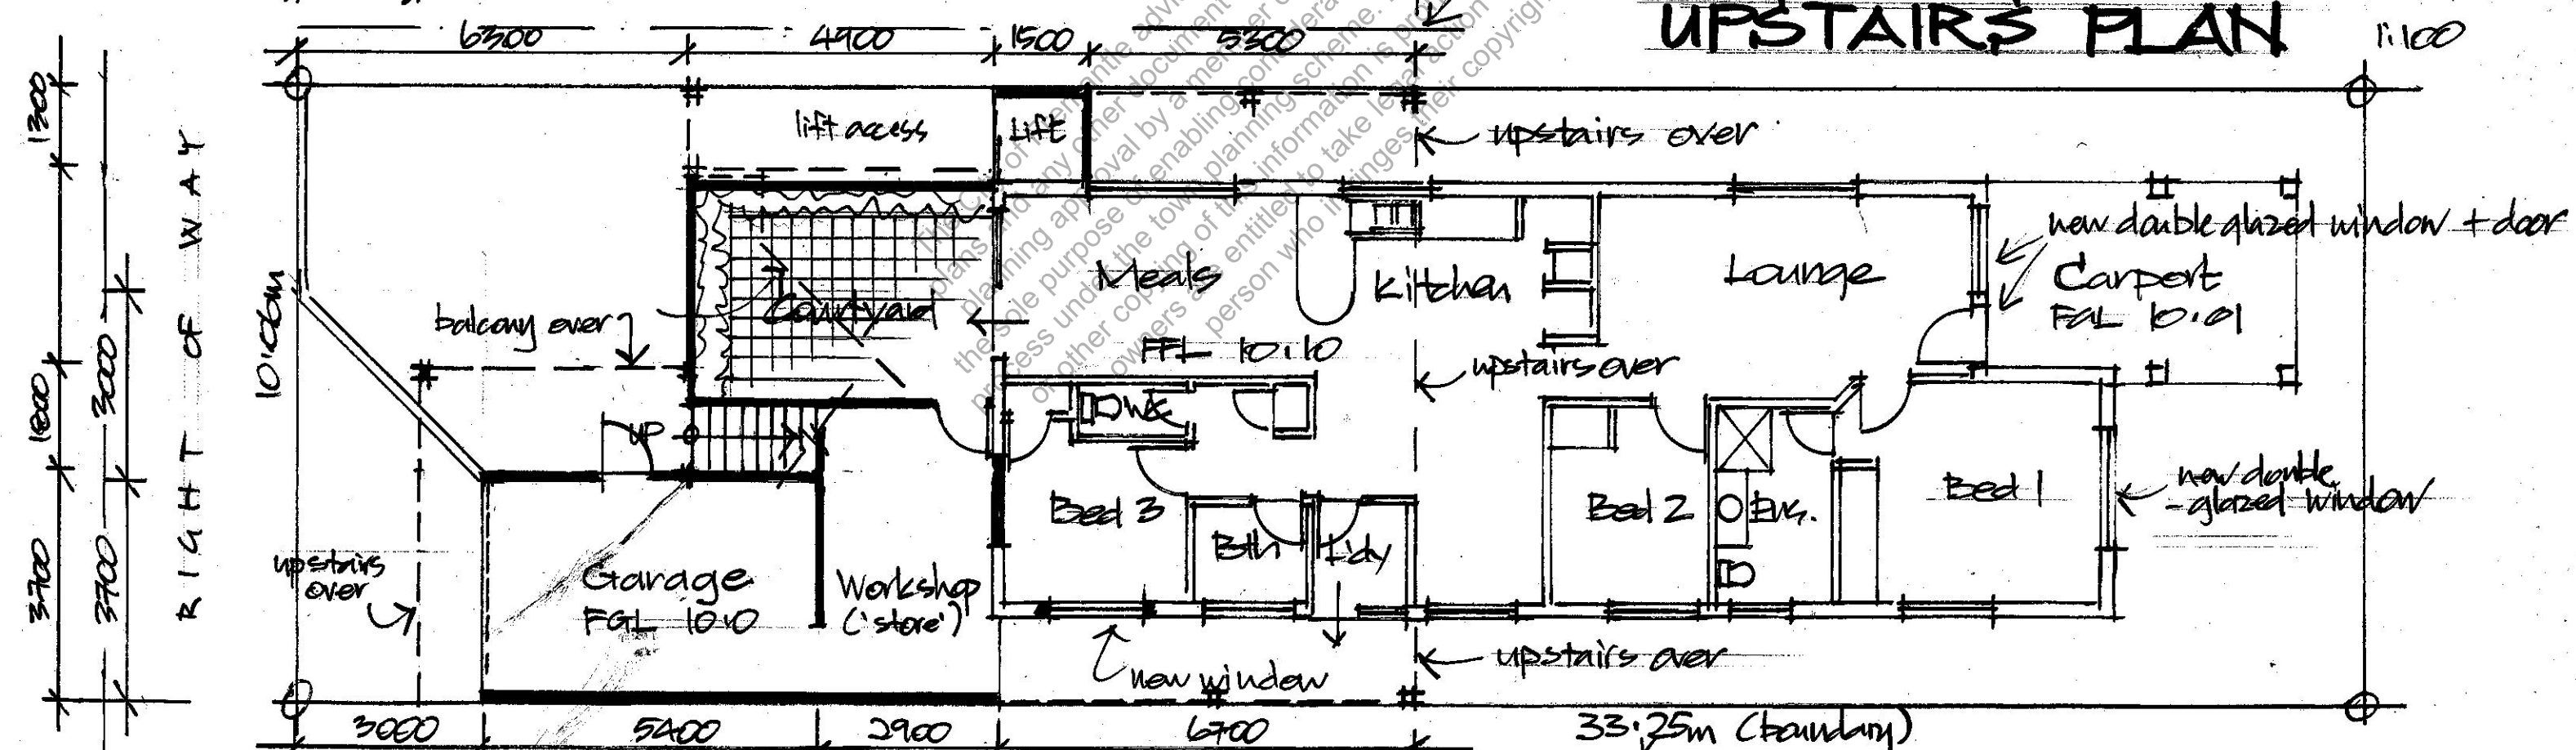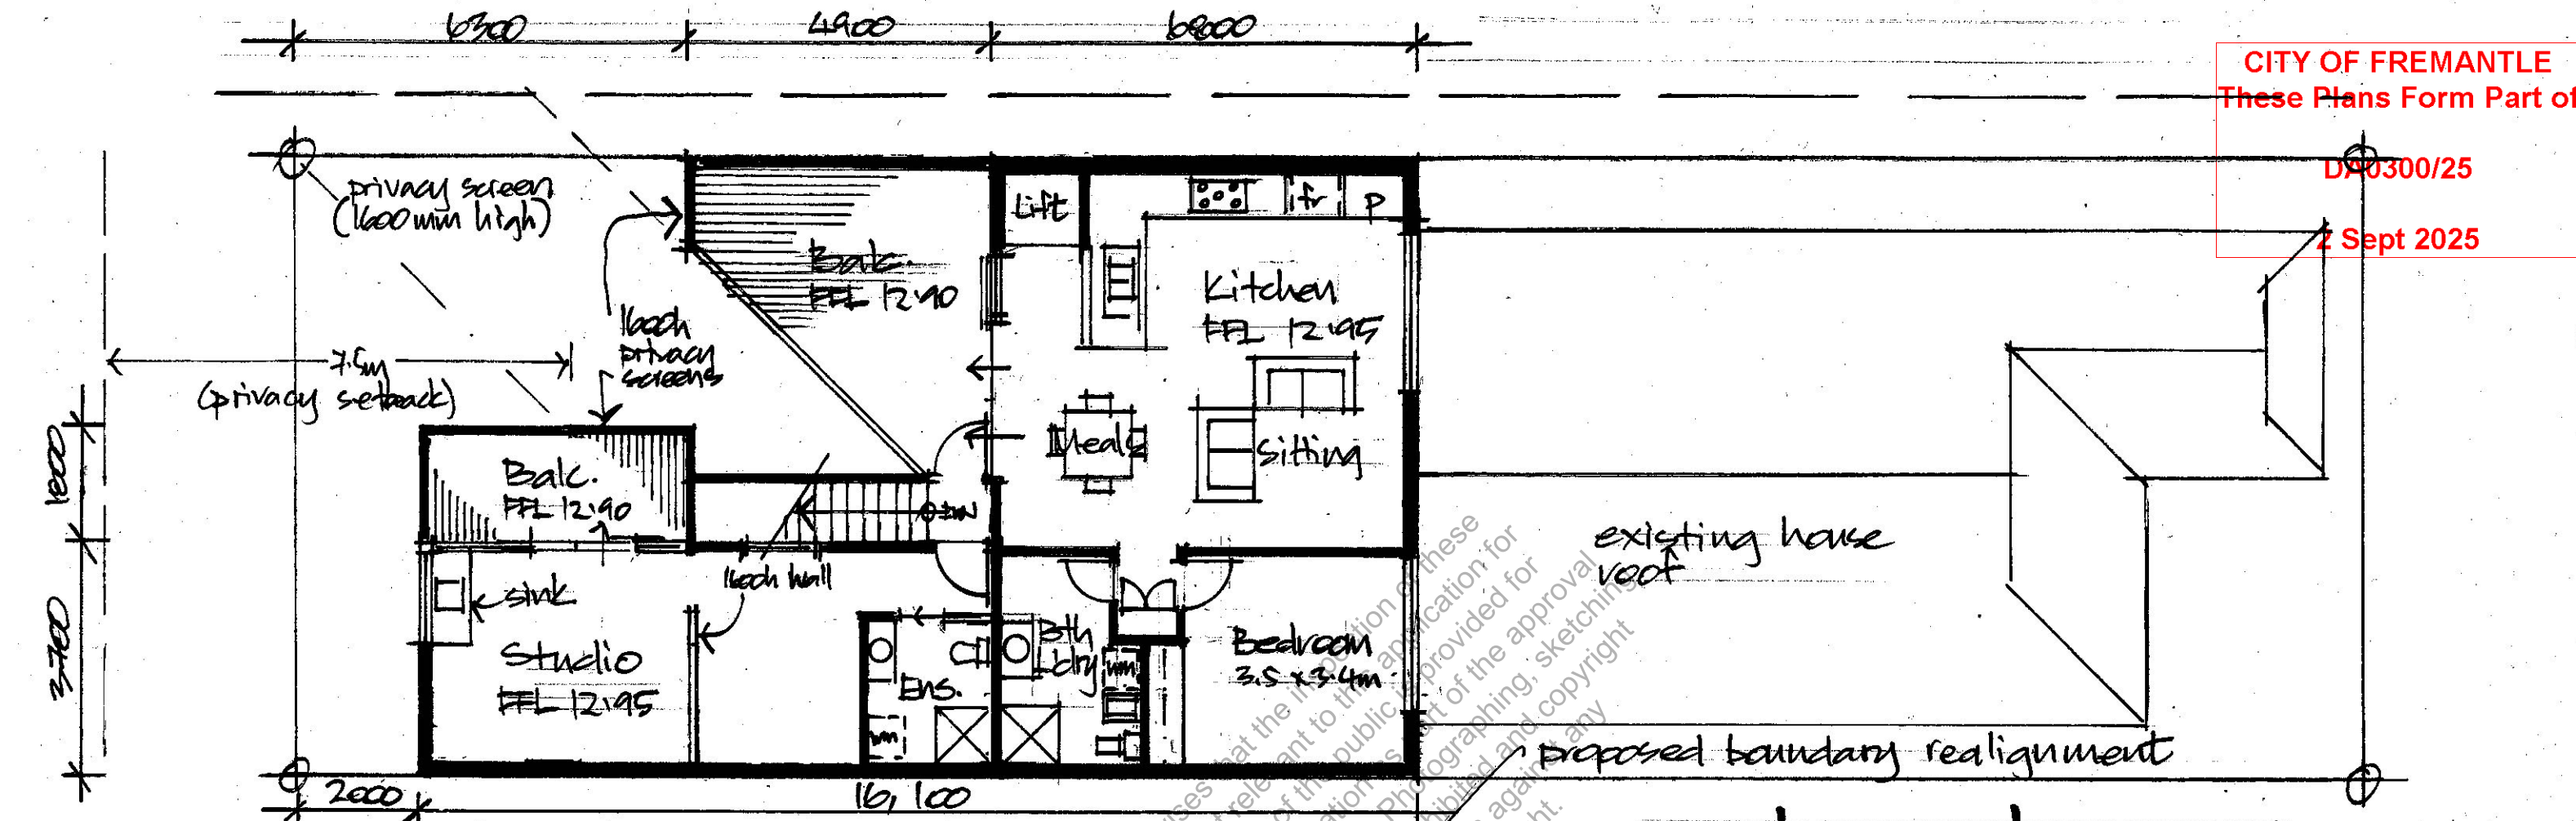

Proposed Alterations & Additions to Existing Residence
at 7 Christina Pale, North Fremantle for Barry Trewn
DATE: AUG 25 SCALE: 1:100



edotecture
Matt Wallwork 0414235002

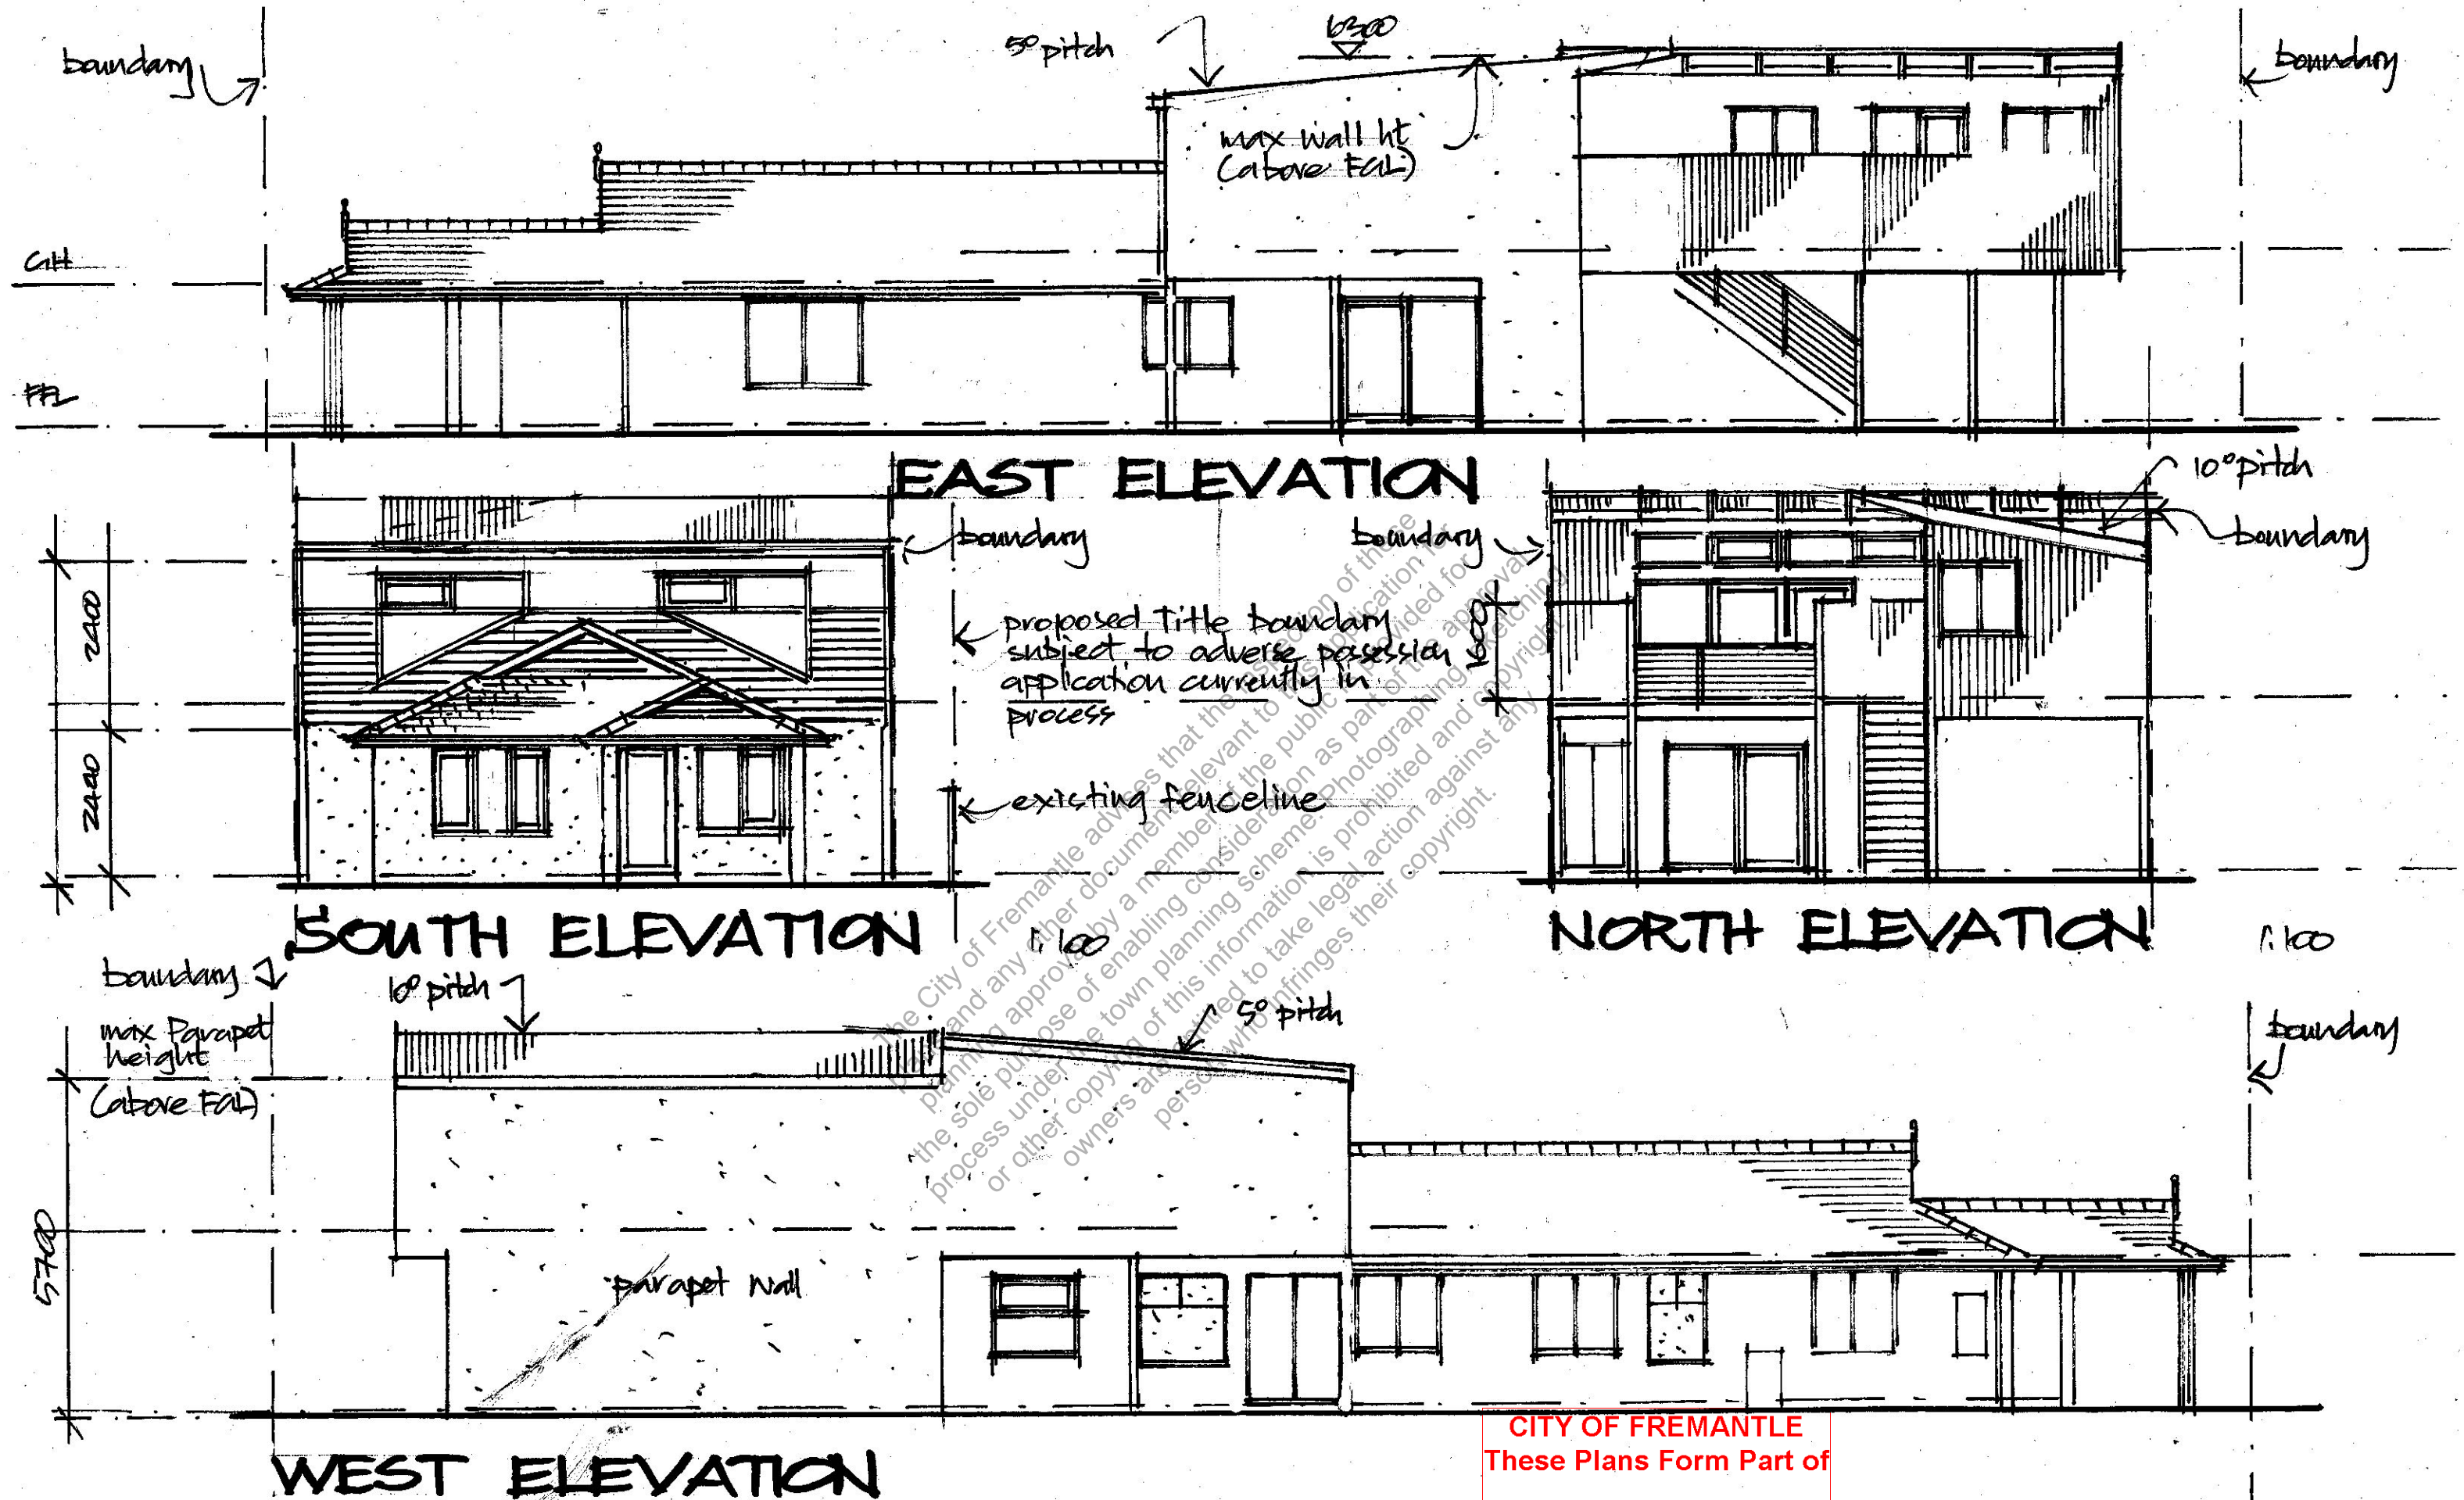

CITY OF FREMANTLE
These Plans Form Part of

DA0300/25

2 Sept 2025


DWG: A03

ecotecture
Matt Wallwork 0414235082

Proposed Alterations to Existing House at 7 Christina Pde
North Fremantle for Barry Trewin

DATE: AUG 25

SCALE: 1:100

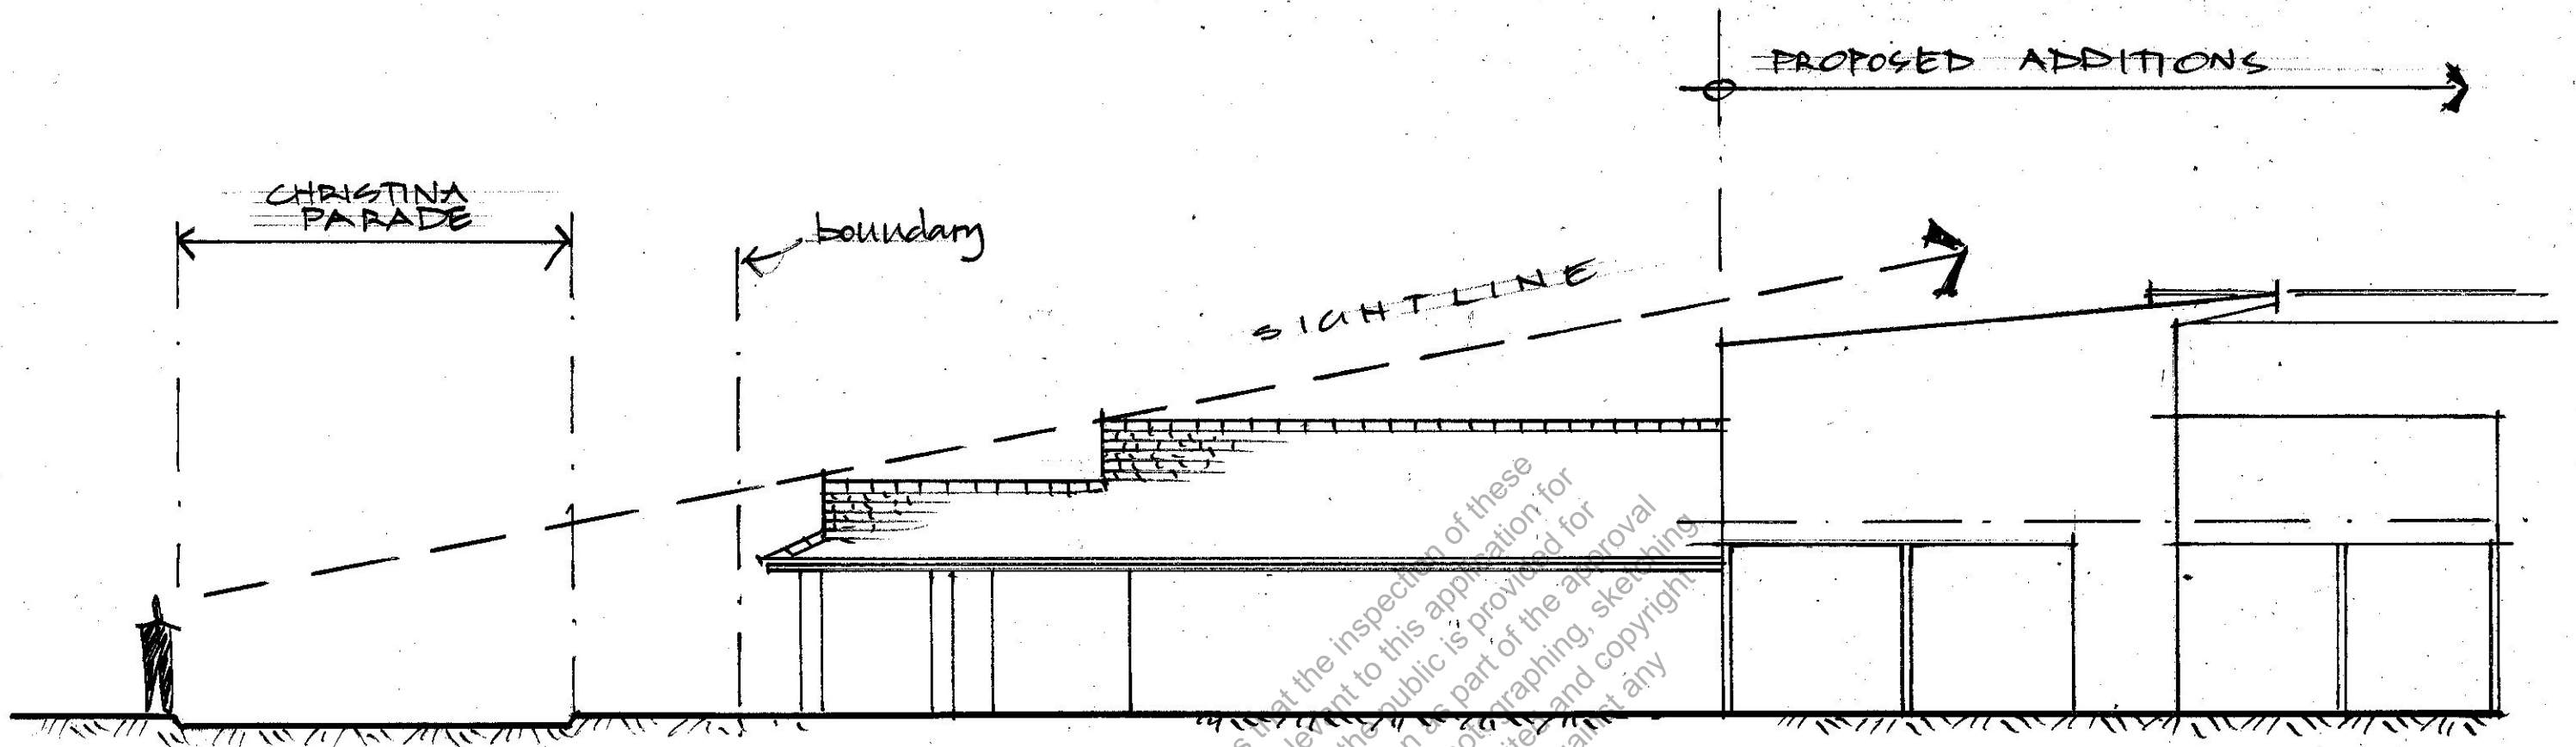

EAST ELEVATION

1:100

The City of Fremantle advises that the inspection of these plans and any other document relevant to this application for planning approval by a member of the public is provided for the sole purpose of enabling consideration as part of the approval process under the town planning information provisions prohibited, sketching or other copying of this information is prohibited and copyright owners are entitled to take legal action against any person who infringes the copyright.

CITY OF FREMANTLE
These Plans Form Part of

DA0300/25

2 Sept 2025

Proposed Alterations & Additions to 7 Christina Pde,
North Fremantle for Barry Trewin

DATE: SEPT '25


SCALE: 1:100

DWG:

A05

ecotecture

Matt Wallwork 0414235002

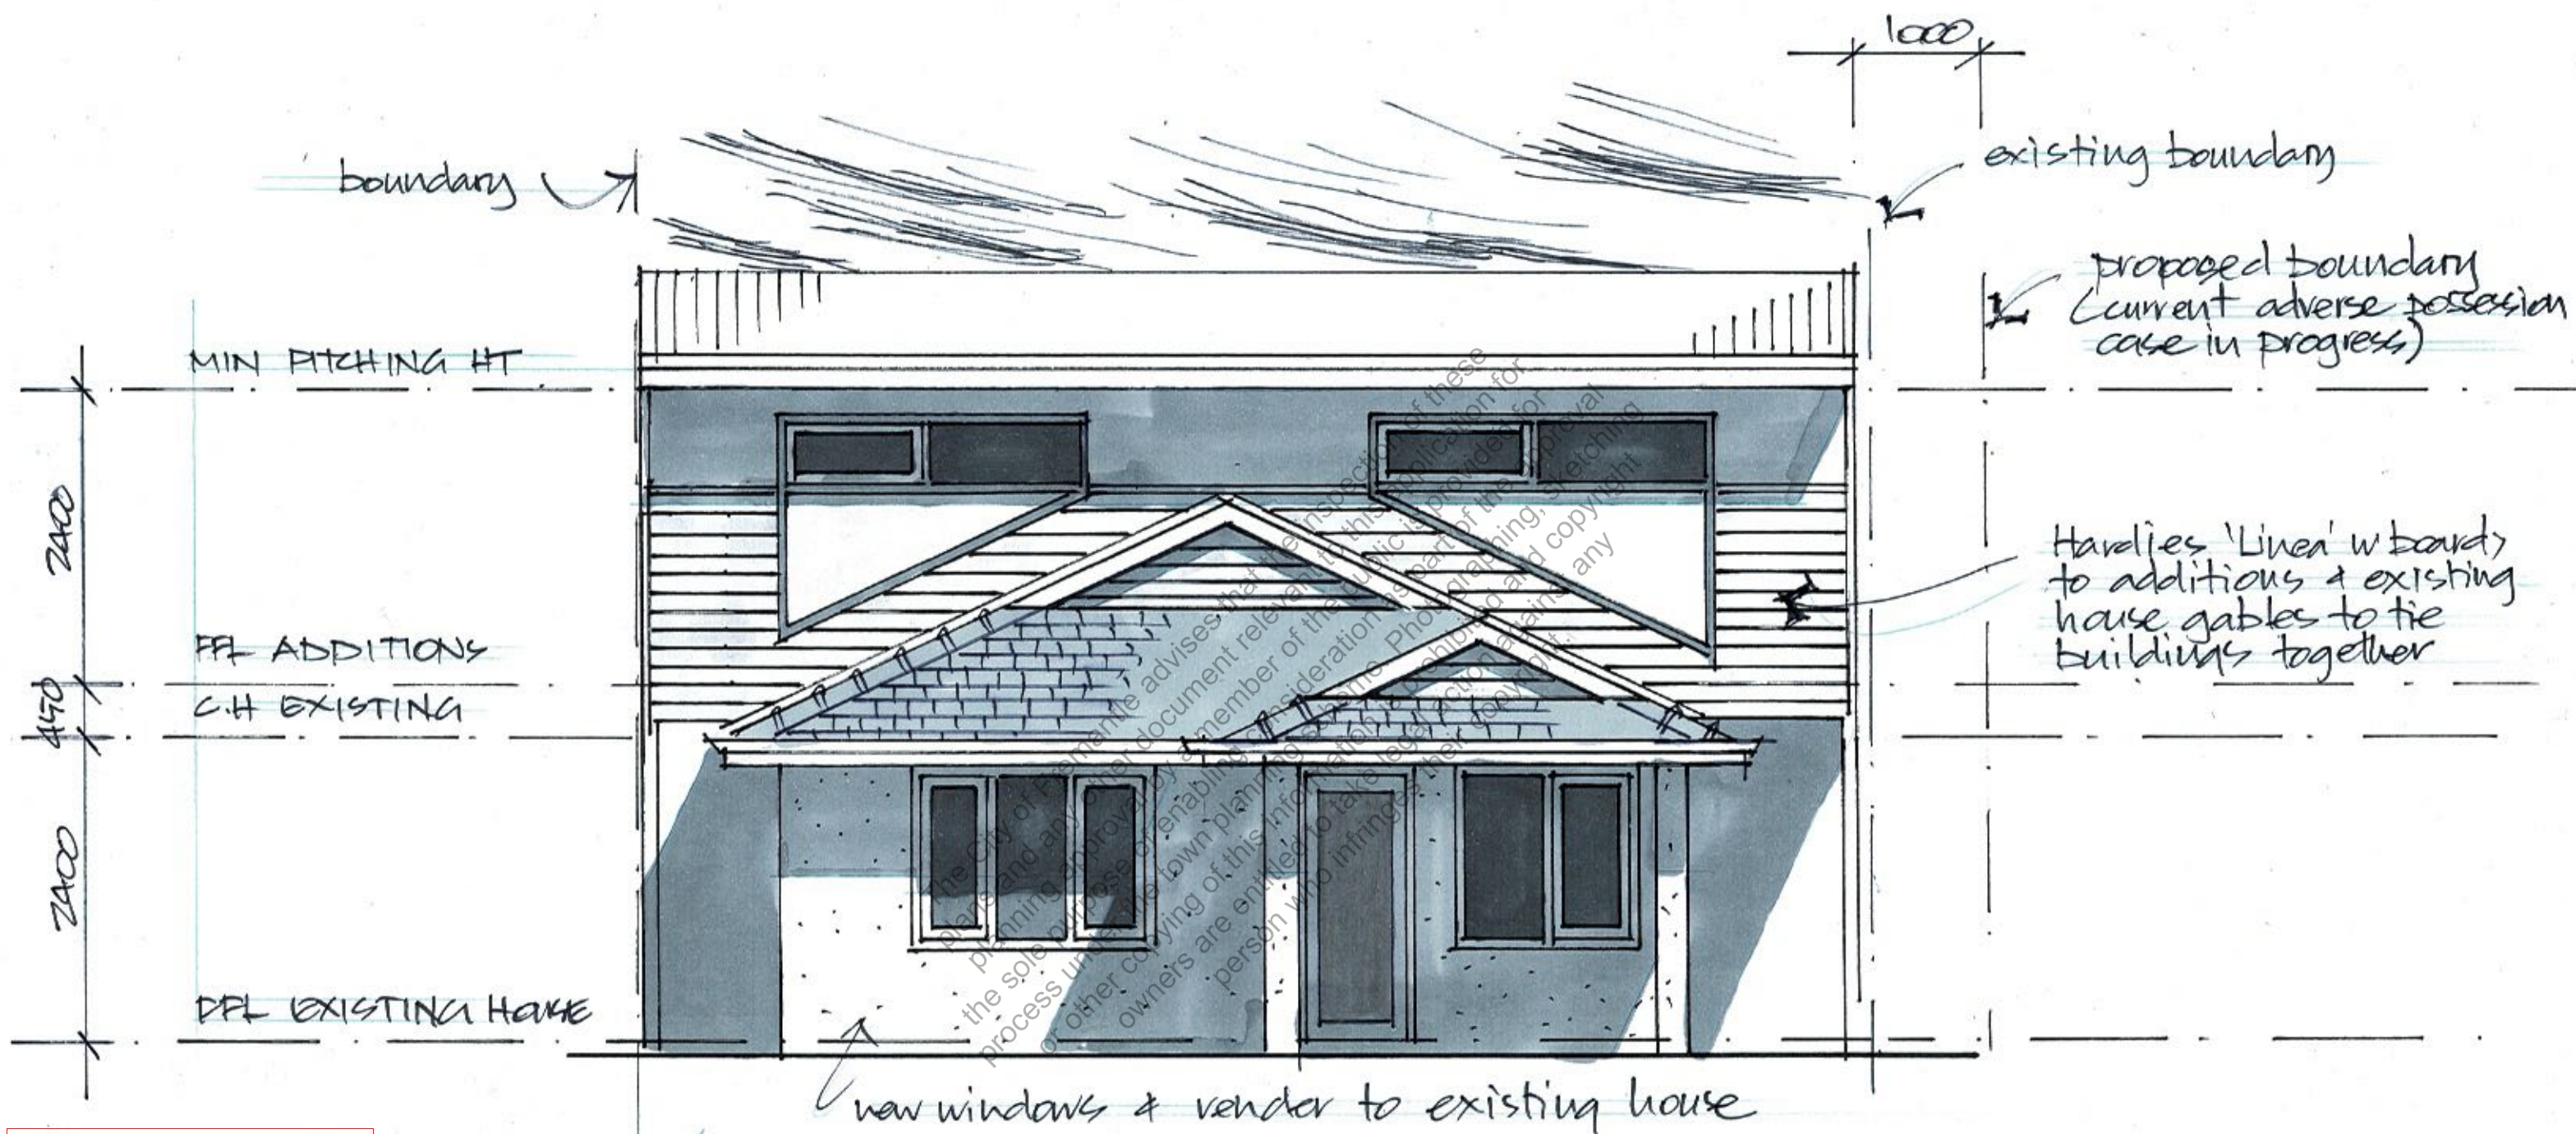

CITY OF FREMANTLE
These Plans Form Part of
DA0300/25
2 Sept 2025

SOUTH ELEVATION (street view from Christina Pde)

1:50

Proposed Alterations + Additions to
7 Christina Pde, North Fremantle

DATE: AUG '25

SCALE: 1:50

DWG: A04

ecotecture
Matt Wallwork 0414235082