


CITY OF FREMANTLE
These Plans Form Part of


DA0311/25

10 Sept 2025

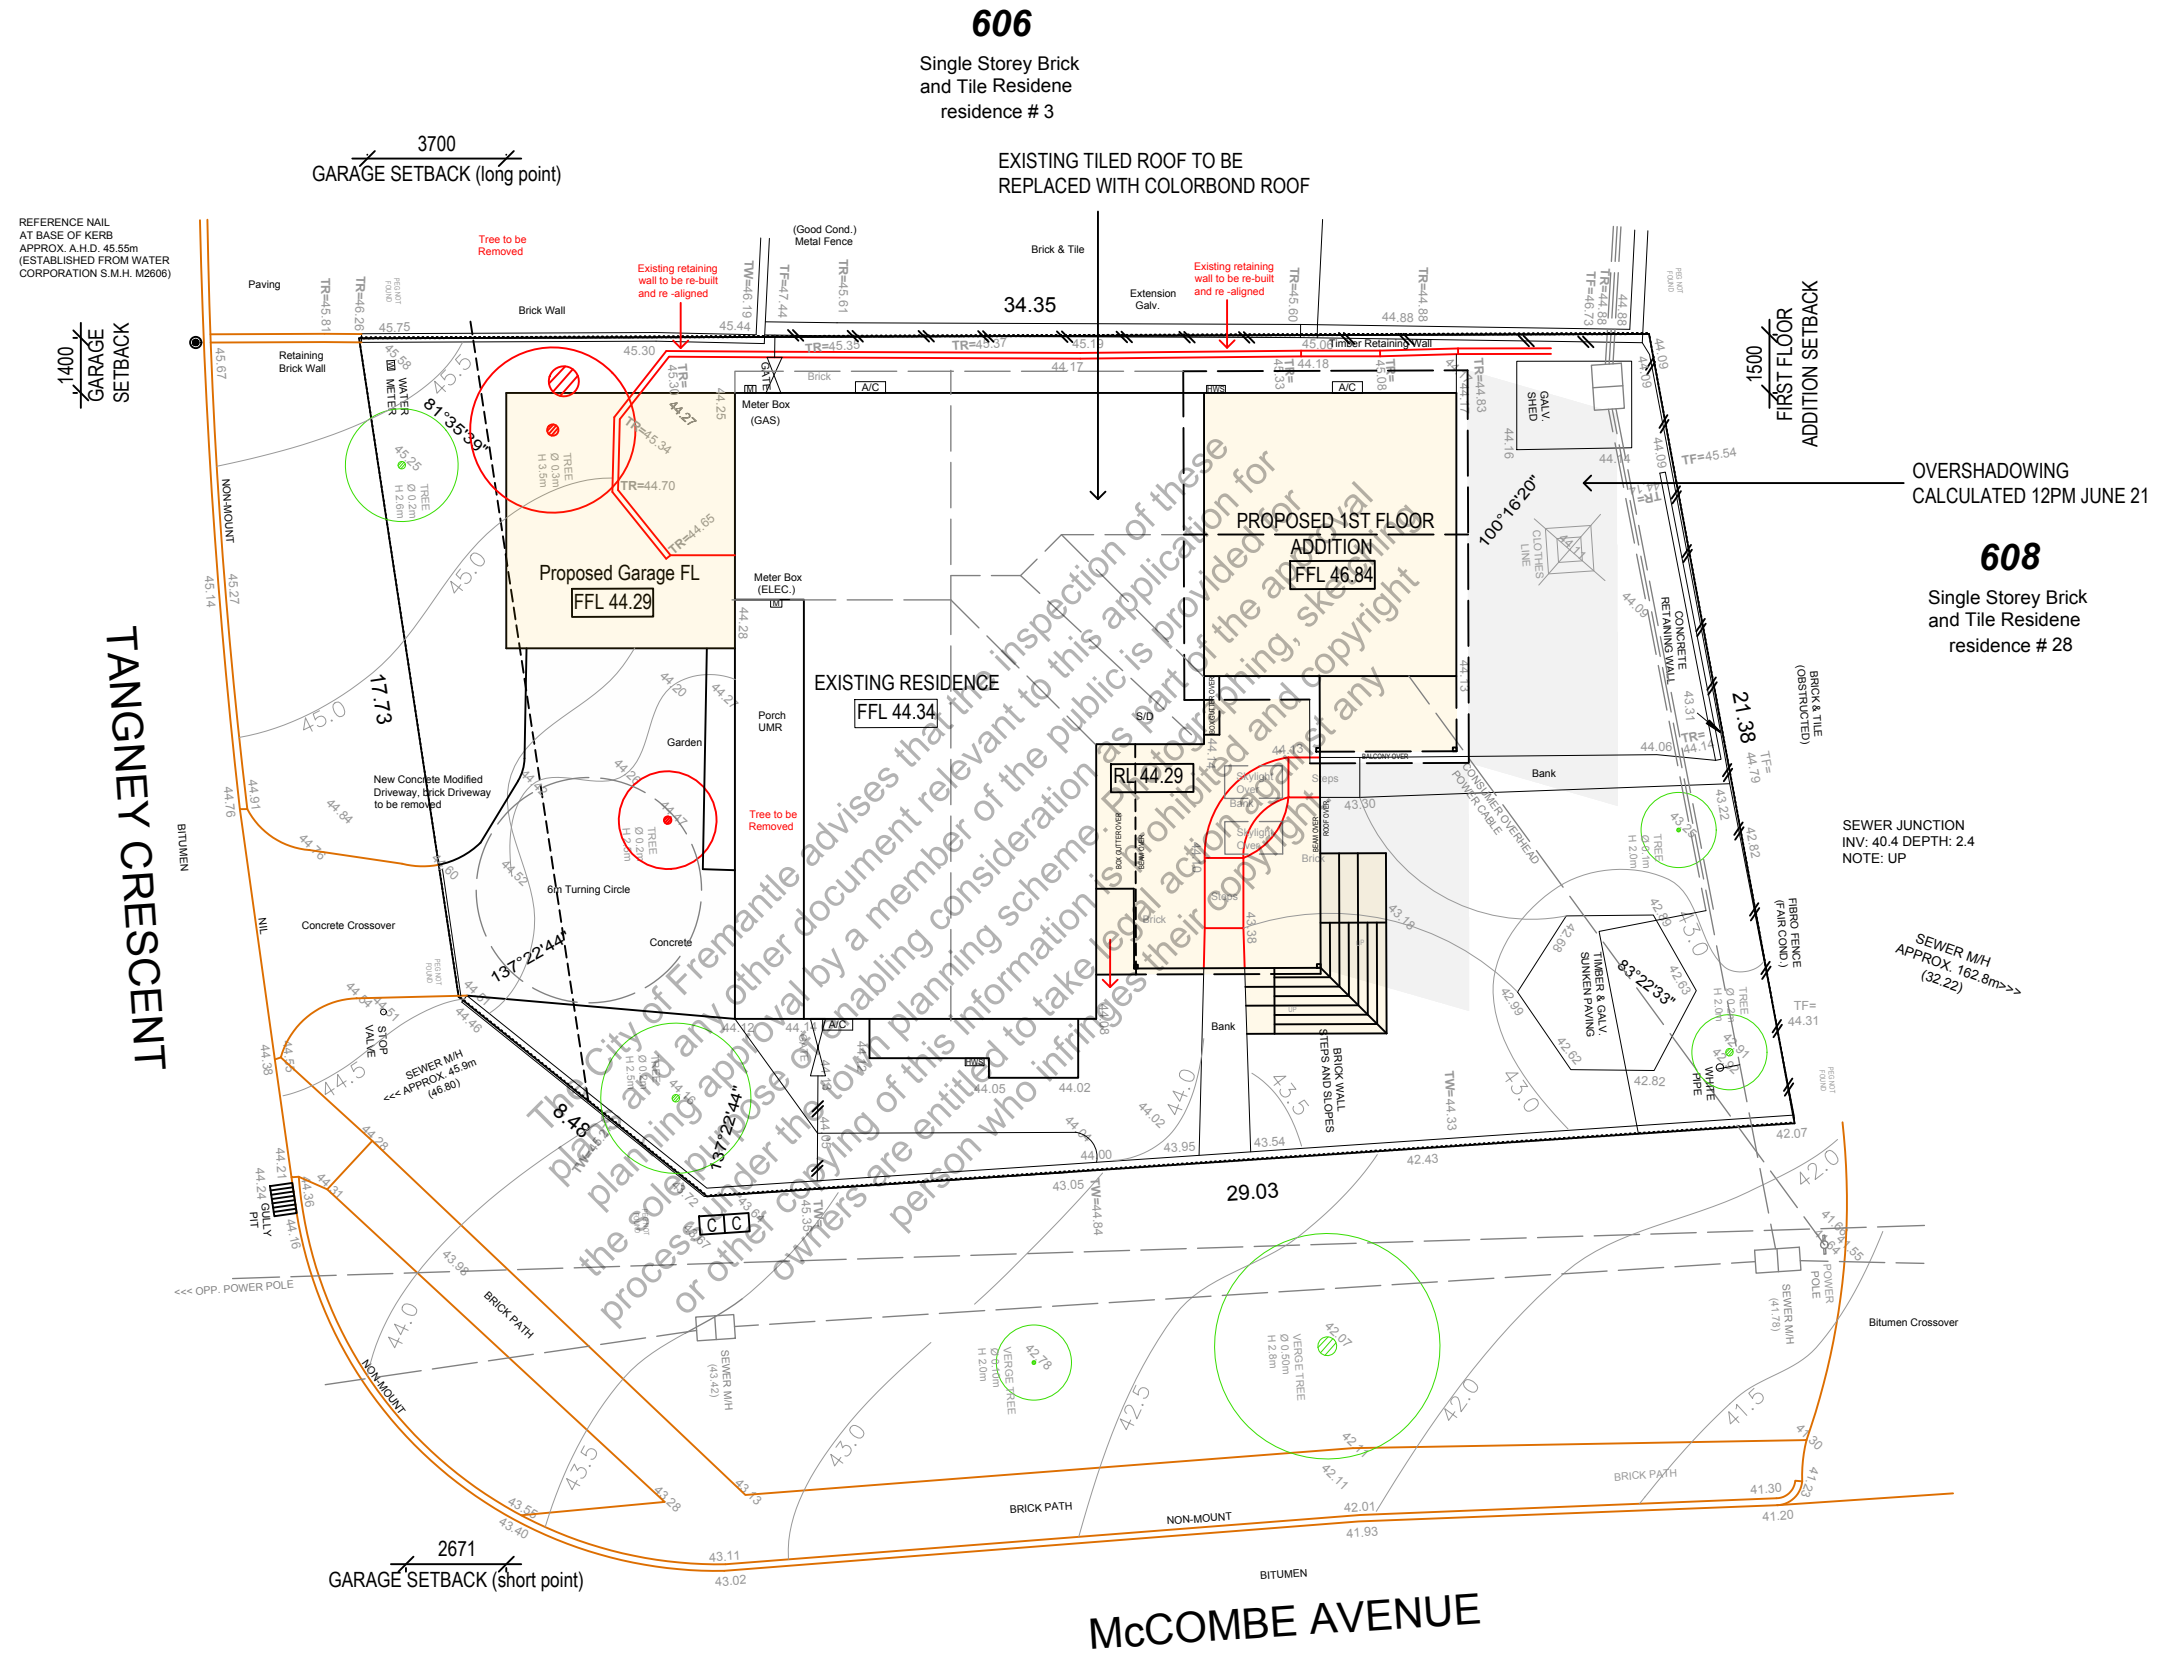


ADDRESS	PROJECT
26 McCombe Avenue, Samson, 6163. WA	Alterations and Additions
CLIENT	

P.O BOX 1678
Fremantle W.A 6959

 MO
WILSON
DESIGN

SCALE	1:200	DRAWING TITLE Site Plan
STATUS	PLANNING APPROVAL REVIEW ISSUE 6.9.25	
JOB NUMBER	113-25	DRAWING NUMBER A01.0
DRAWN	AC	

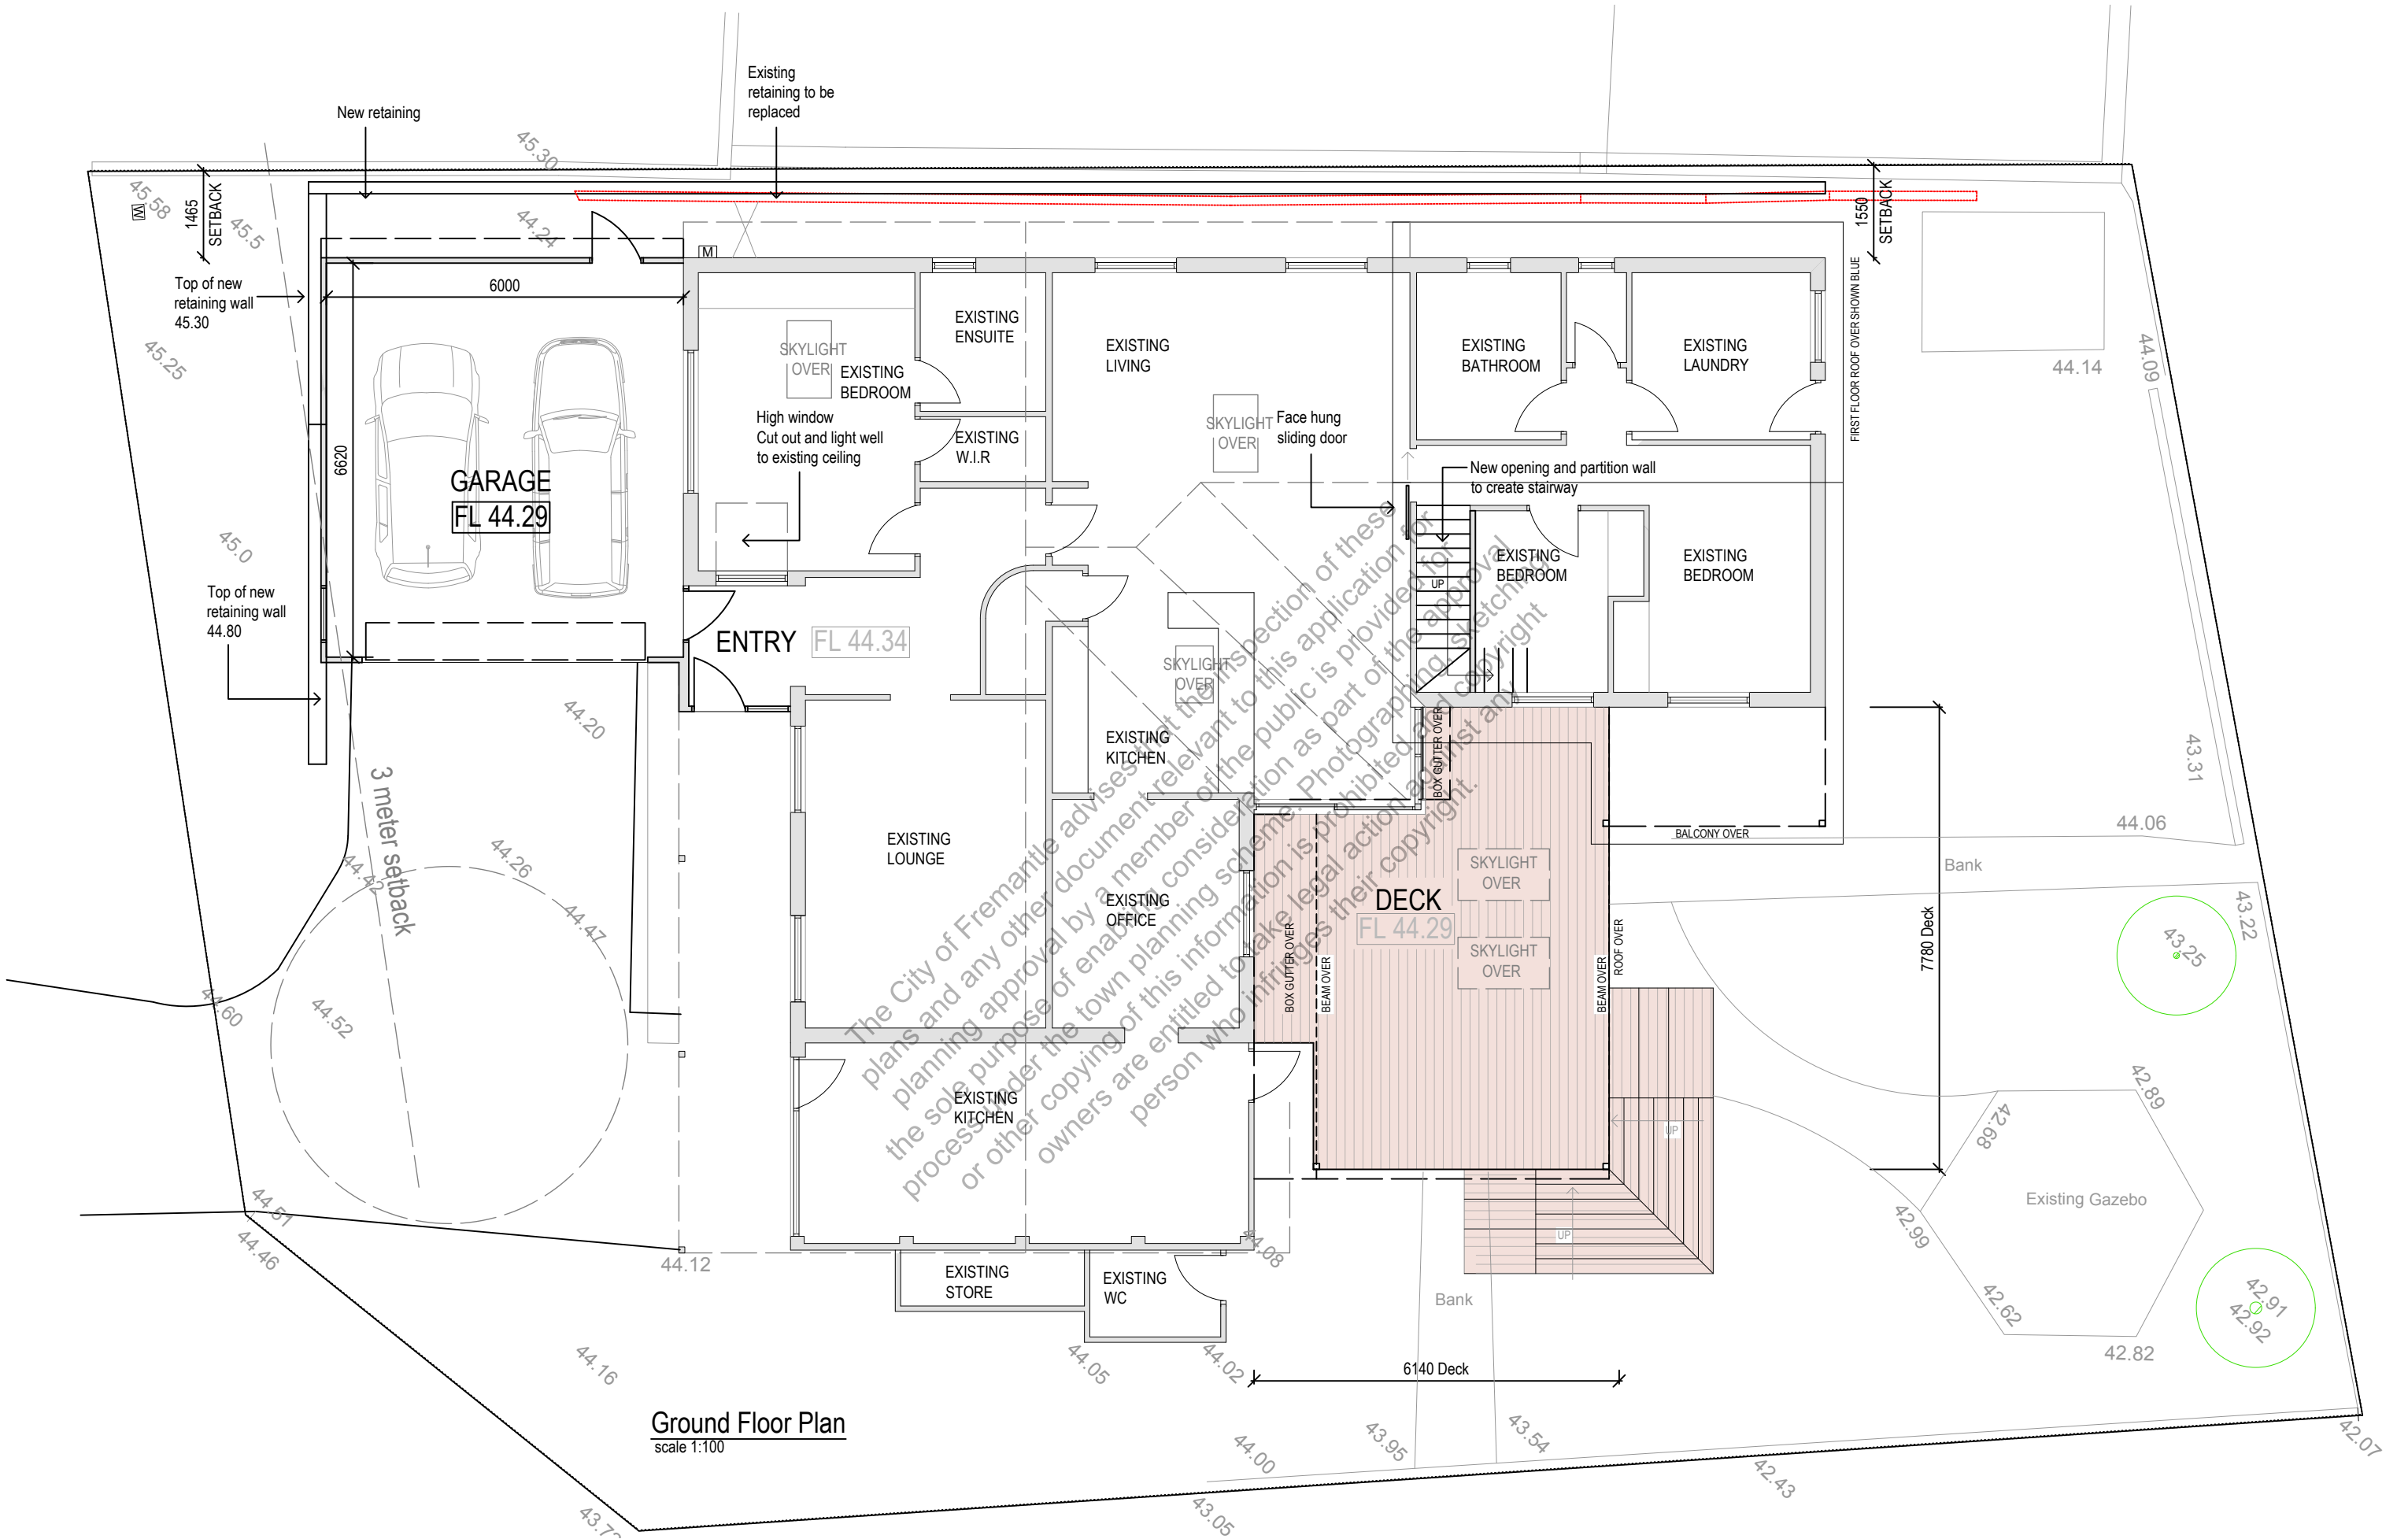

Ground Floor Plan
scale 1:100

CITY OF FREMANTLE
These Plans Form Part of

DA0311/25

10 Sept 2025




MO
WILSON
DESIGN

P.O BOX 1678
Fremantle W.A 6959

SCALE	1:100	DRAWING TITLE
STATUS	PLANNING APPROVAL REVIEW ISSUE 6.9.25	FLOOR PLANS GROUND FLOOR
JOB NUMBER	113-25	DRAWING NUMBER
DRAWN	MW	A02.0

ADDRESS	PROJECT
26 McCombe Avenue, Samson, 6163. WA	Alterations and Additions
CLIENT	

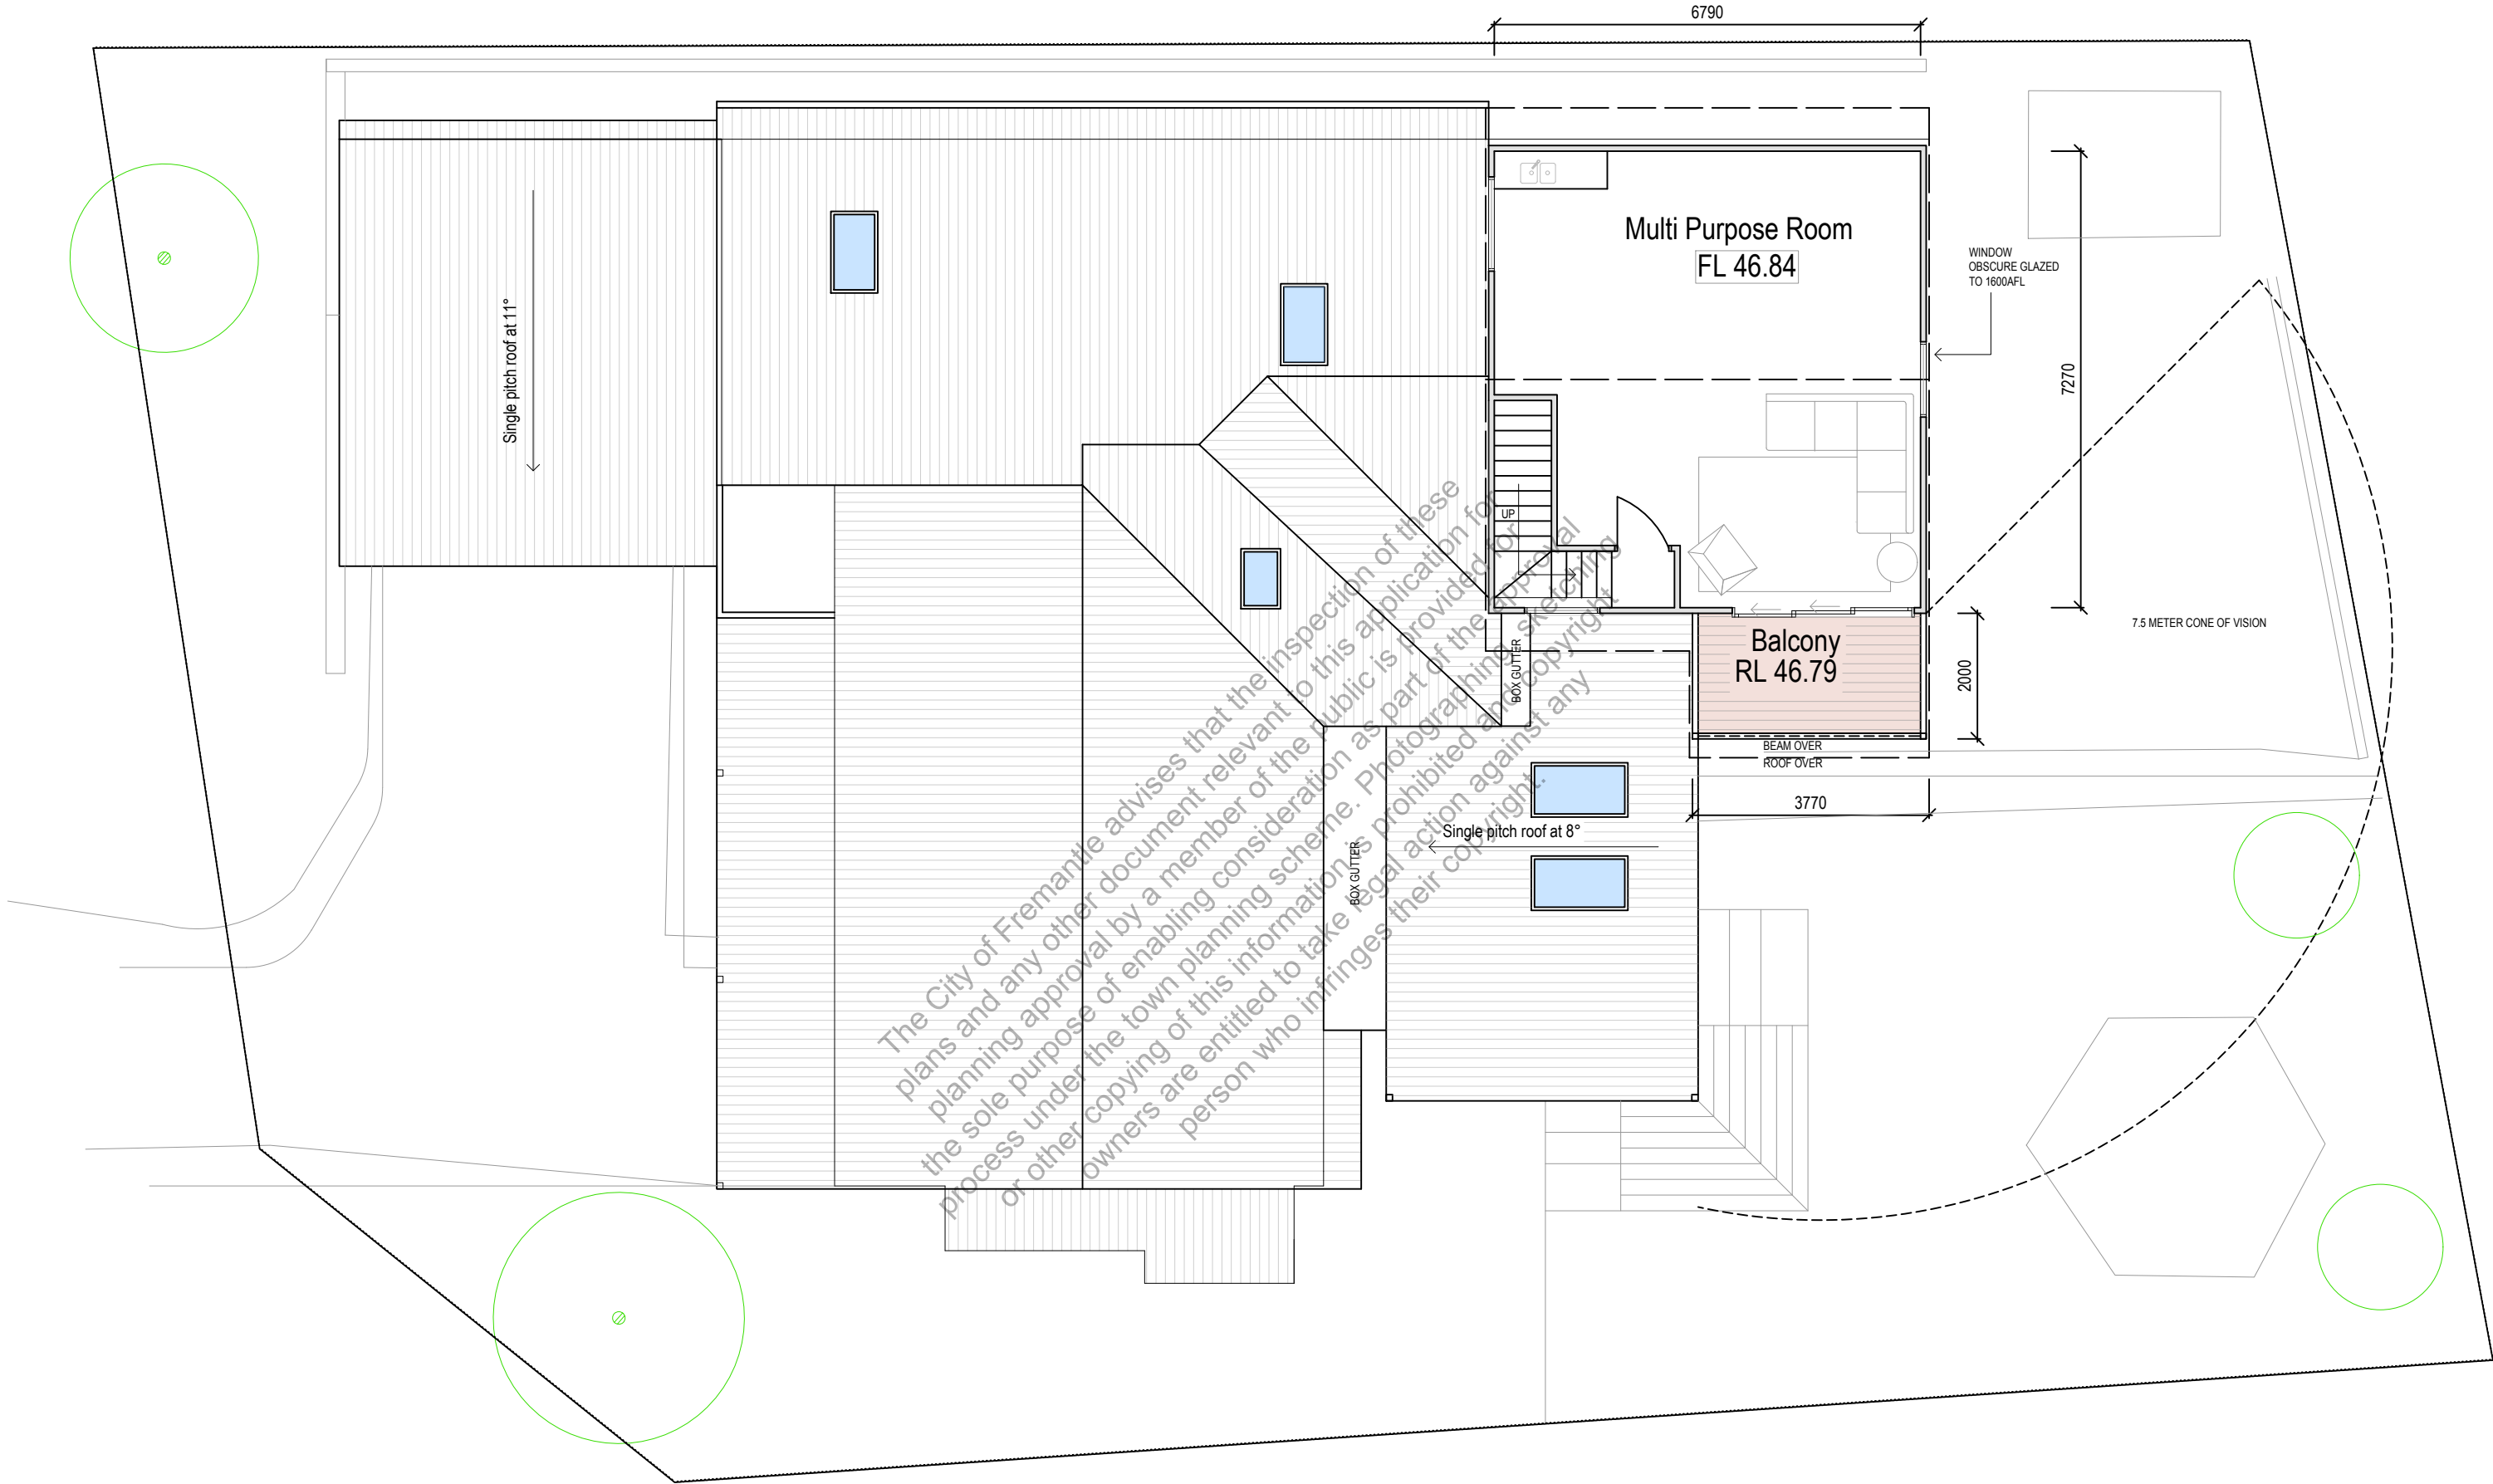

First Floor Plan
scale 1:100

ADDRESS	PROJECT
26 McCombe Avenue, Samson, 6163. WA	Alterations and Additions
CLIENT	


CITY OF FREMANTLE
These Plans Form Part of

DA0311/25

10 Sept 2025




SCALE	1:100	DRAWING TITLE
STATUS	PLANNING APPROVAL REVIEW ISSUE 6.9.25	FLOOR PLANS FIRST FLOOR
JOB NUMBER	113-25	DRAWING NUMBER
DRAWN	MW	A02.1

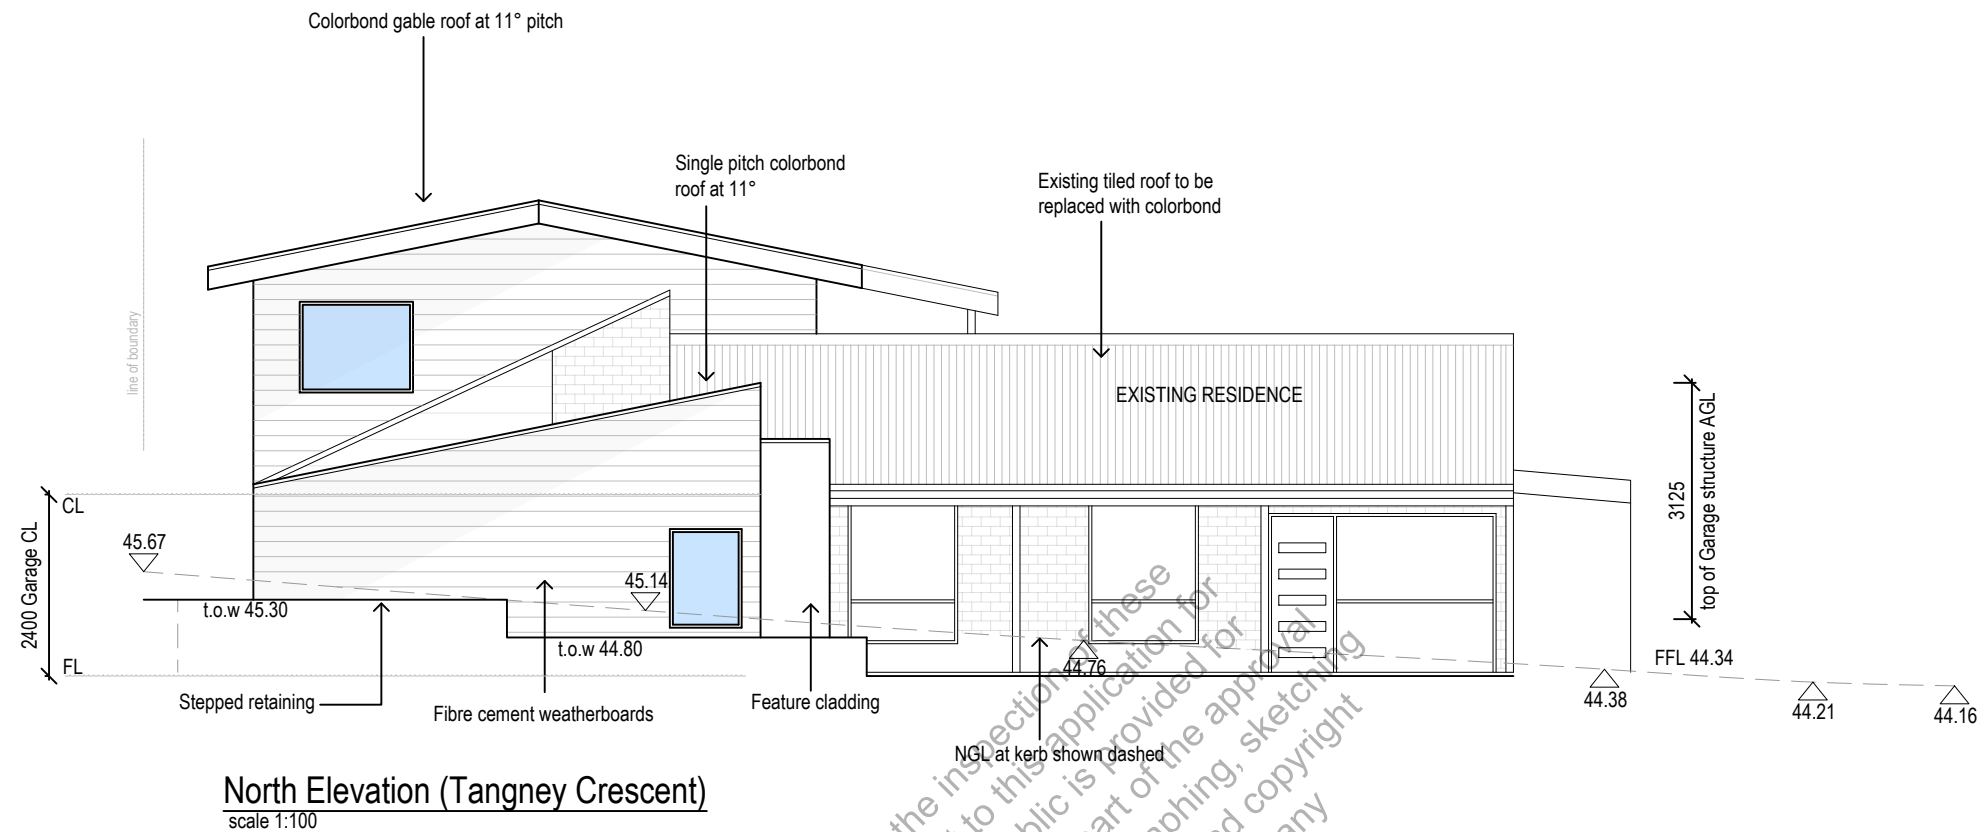

CITY OF FREMANTLE
These Plans Form Part of

DA0311/25

10 Sept 2025

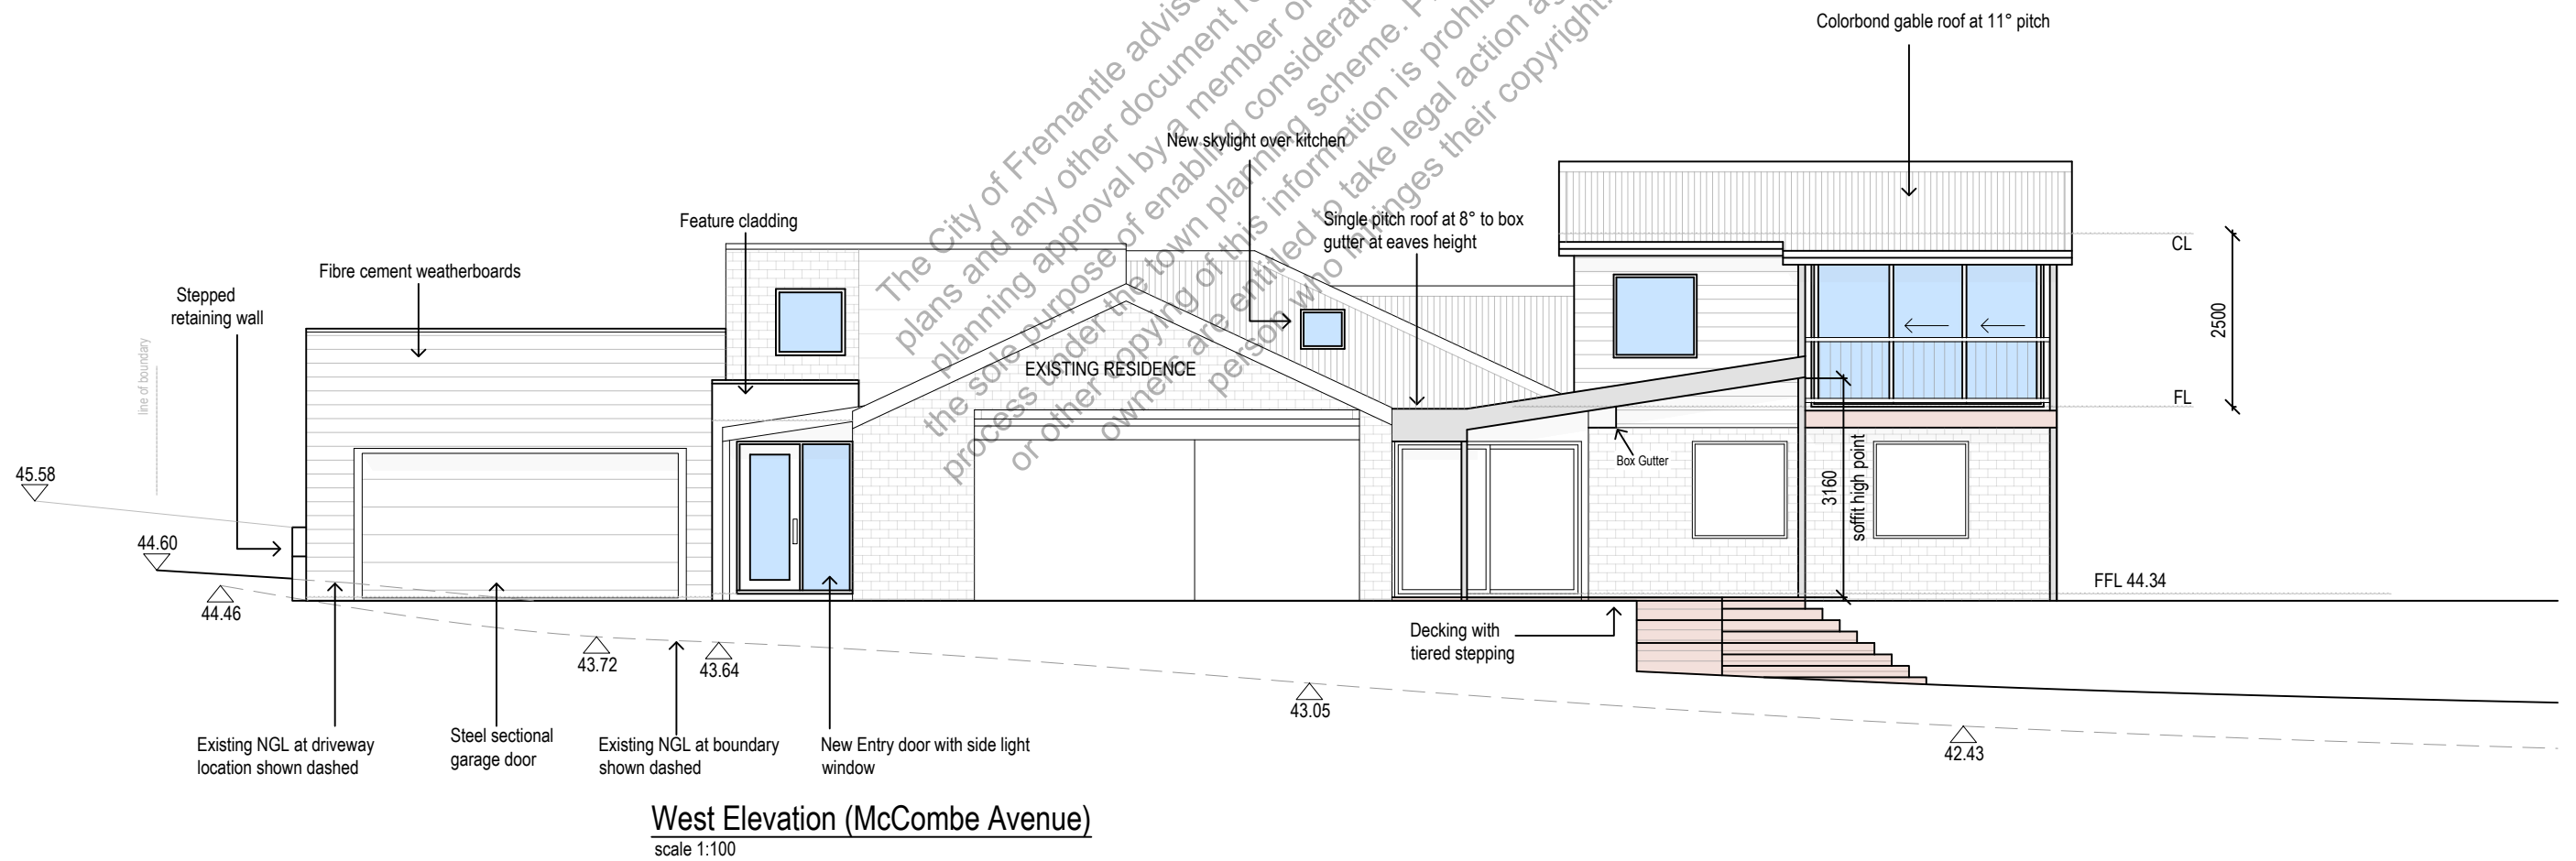


ADDRESS	PROJECT
26 McCombe Avenue, Samson, 6163. WA	Alterations and Additions
CLIENT	

P.O BOX 1678
Fremantle W.A 6959

MO WILSON DESIGN

SCALE	1:100	DRAWING TITLE
STATUS	PLANNING APPROVAL	ELEVATIONS
JOB NUMBER	113-25	DRAWING NUMBER
DRAWN	MW	A03.0

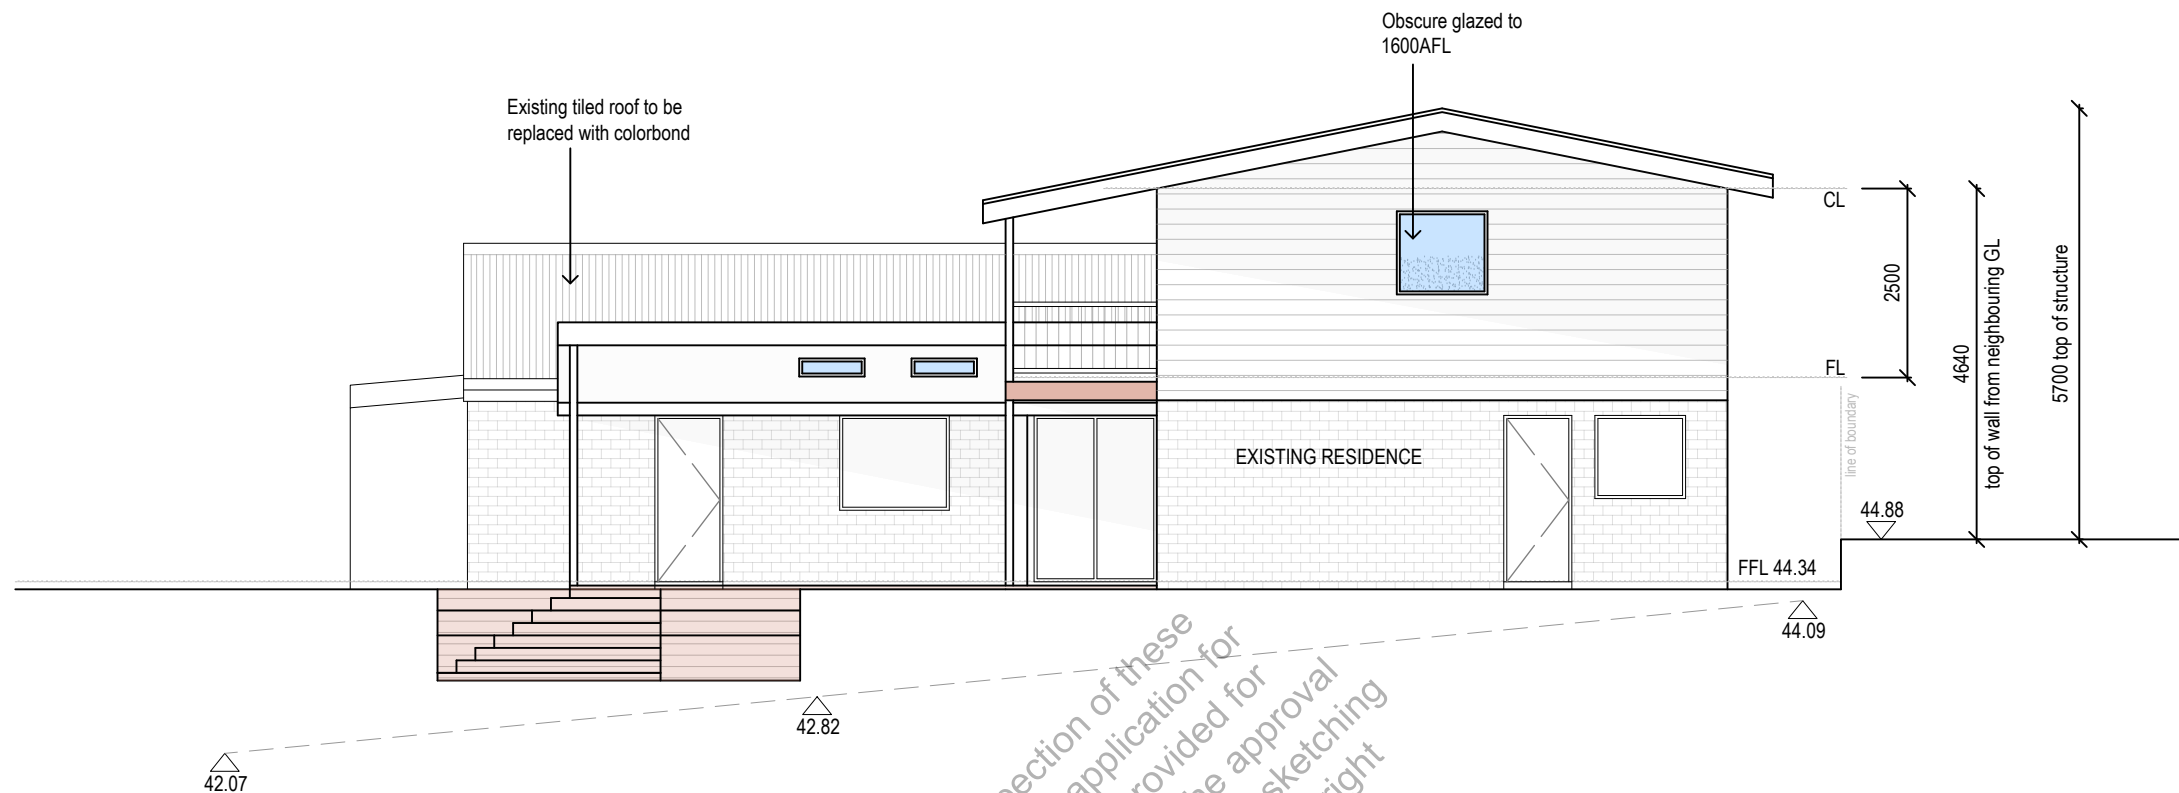


South Elevation
scale 1:100

CITY OF FREMANTLE
These Plans Form Part of

DA0311/25

10 Sept 2025

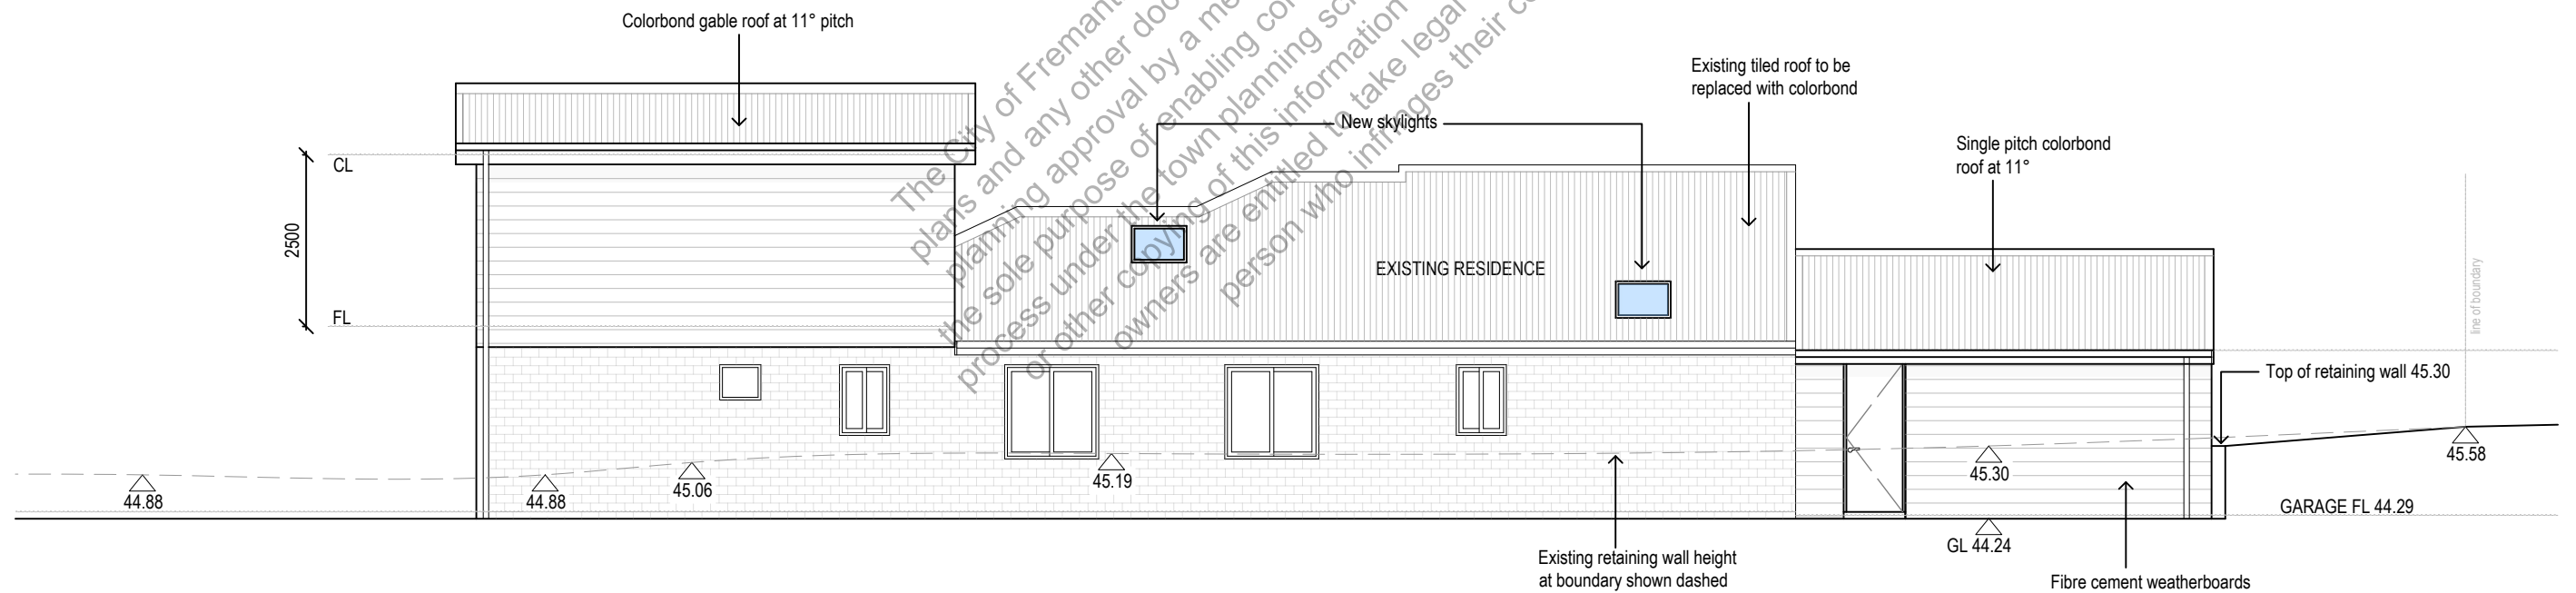

East Elevation
scale 1:100

ADDRESS 1 Tangney Crescent, Samson, 6163. WA	PROJECT Alterations and Additions
CLIENT	



P.O BOX 1678
Fremantle W.A 6959

SCALE	1:100	DRAWING TITLE ELEVATIONS
STATUS	PLANNING APPROVAL REVIEW ISSUE 6.9.25	DRAWING NUMBER
JOB NUMBER	113-25	A03.1
DRAWN	AC	