


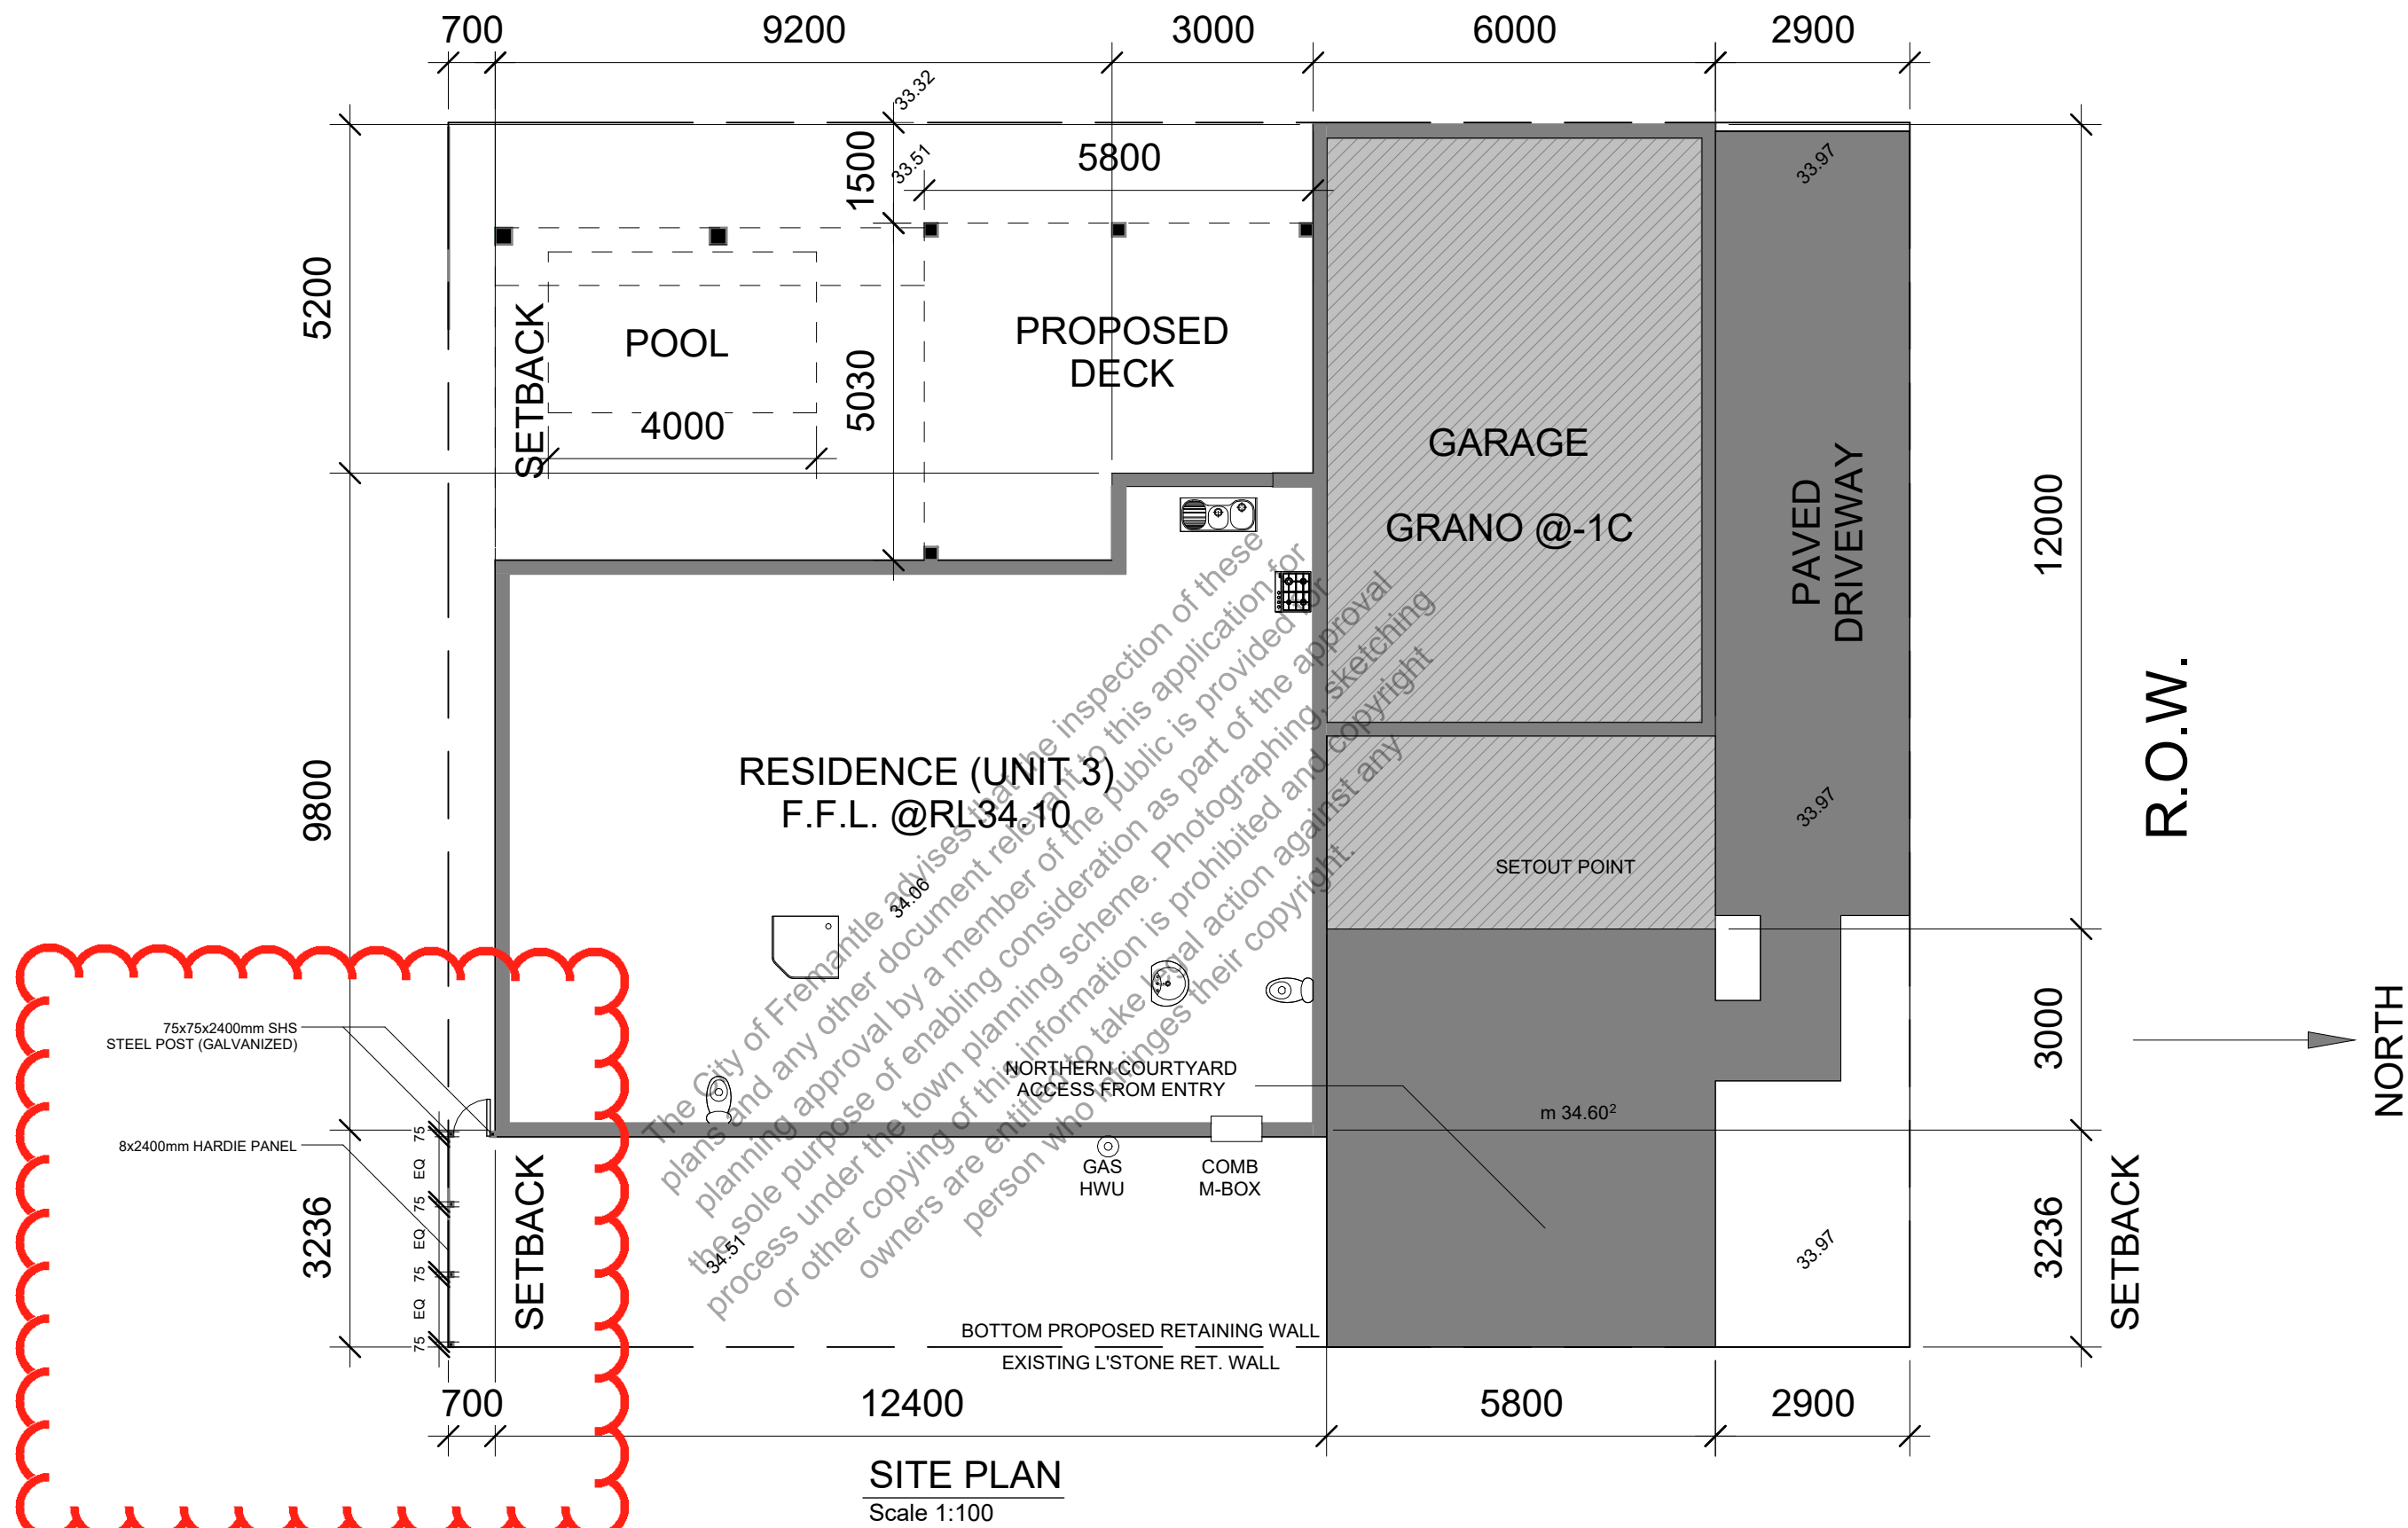


SITE PLAN
Scale 1:100

:HOUSE DESIGN Milan :CLIENT	:ADDRESS Lot Pt. 63 (HN#152) Samson Street White Gum Valley		
	:SKETCH NO	:DRAWN	:DATE

CITY OF FREMANTLE
These Plans Form Part of

DA0336/25

8 Oct 2025

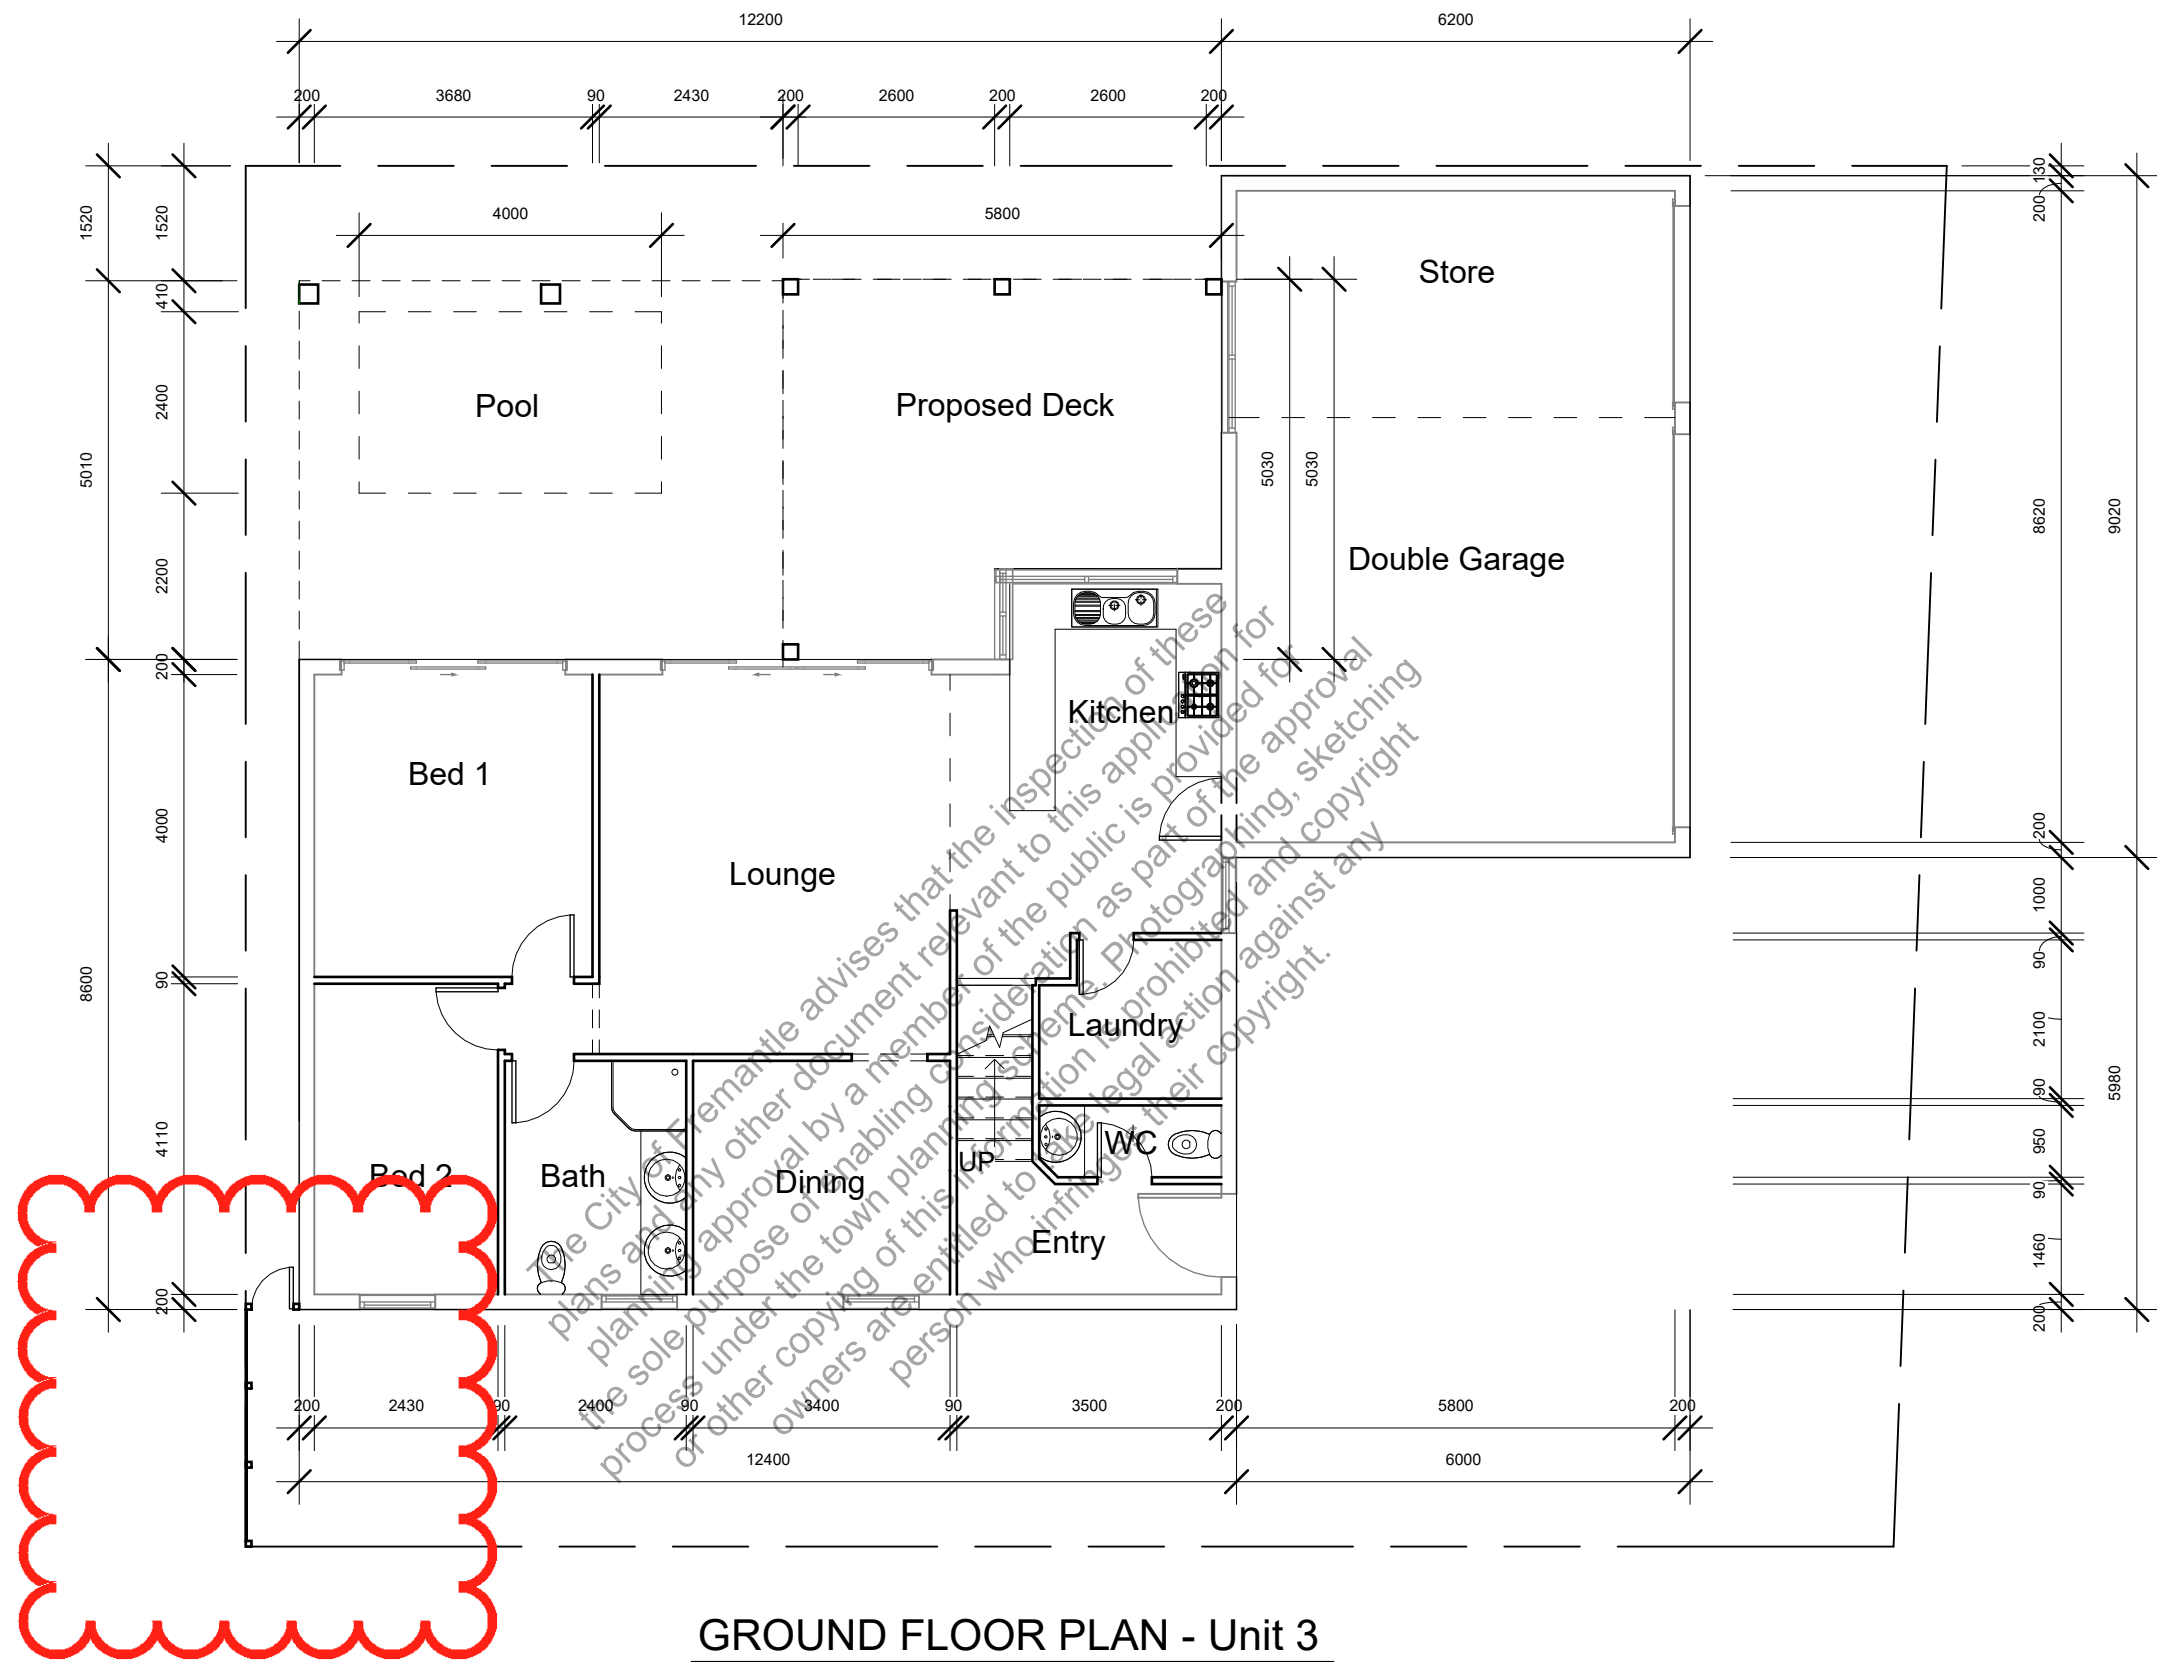

GROUND FLOOR PLAN - Unit 3
Scale 1:100

:HOUSE DESIGN Milan :CLIENT	:ADDRESS Lot Pt. 63 (HN#152) Samson Street White Gum Valley
	:SKETCH NO :DRAWN :DATE

CITY OF FREMANTLE
These Plans Form Part of


DA0336/25

8 Oct 2025



ELEVATION - Unit 3

Scale 1:100

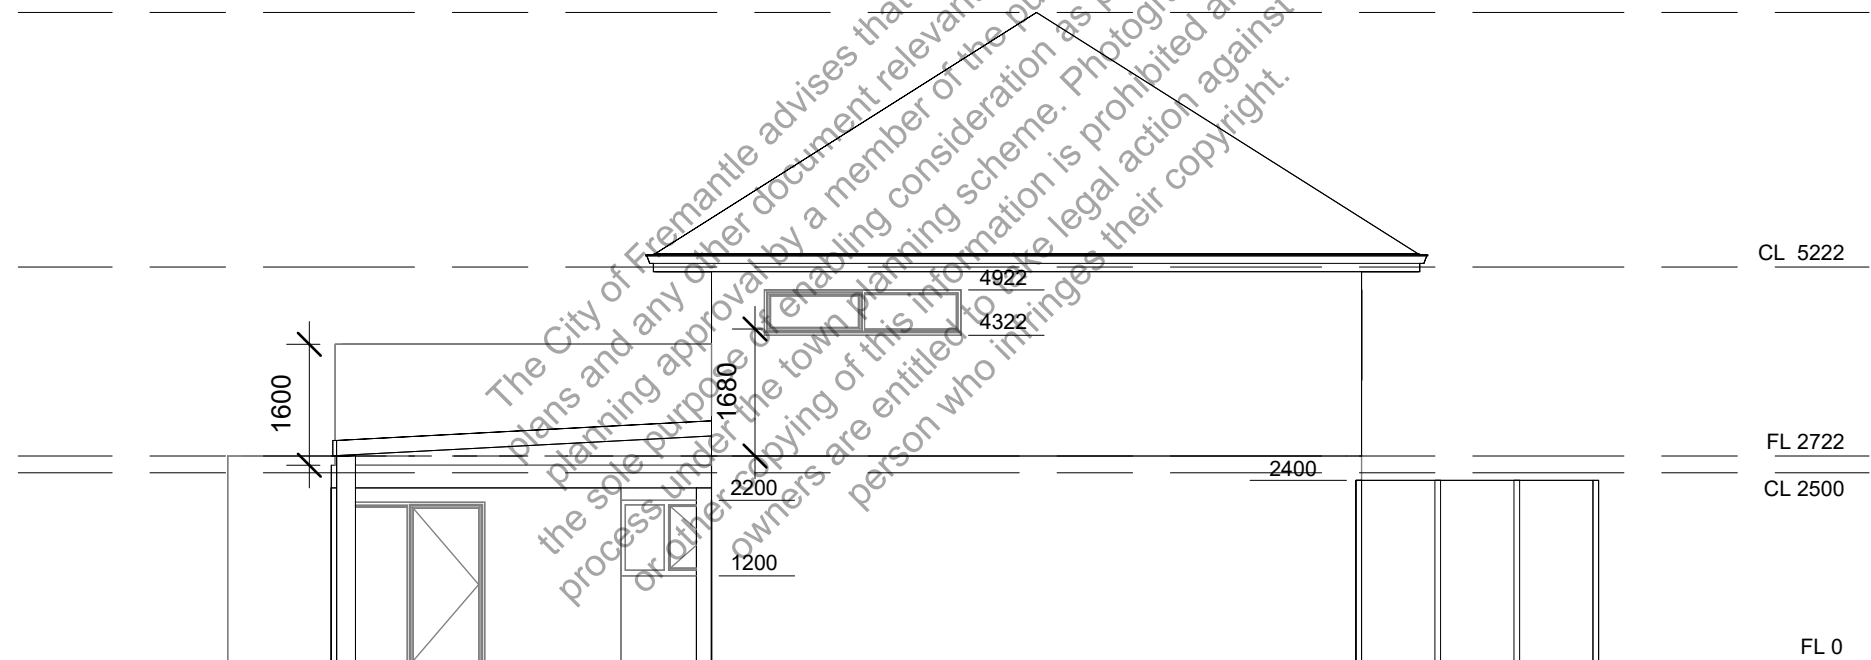

ELEVATION - Unit 3

Scale 1:100

:HOUSE DESIGN

Milan

:CLIENT

:ADDRESS

Lot Pt. 63 (HN#152) Samson Street
White Gum Valley

:SKETCH NO

:DRAWN

:DATE

CITY OF FREMANTLE
These Plans Form Part of

DA0336/25

8 Oct 2025