


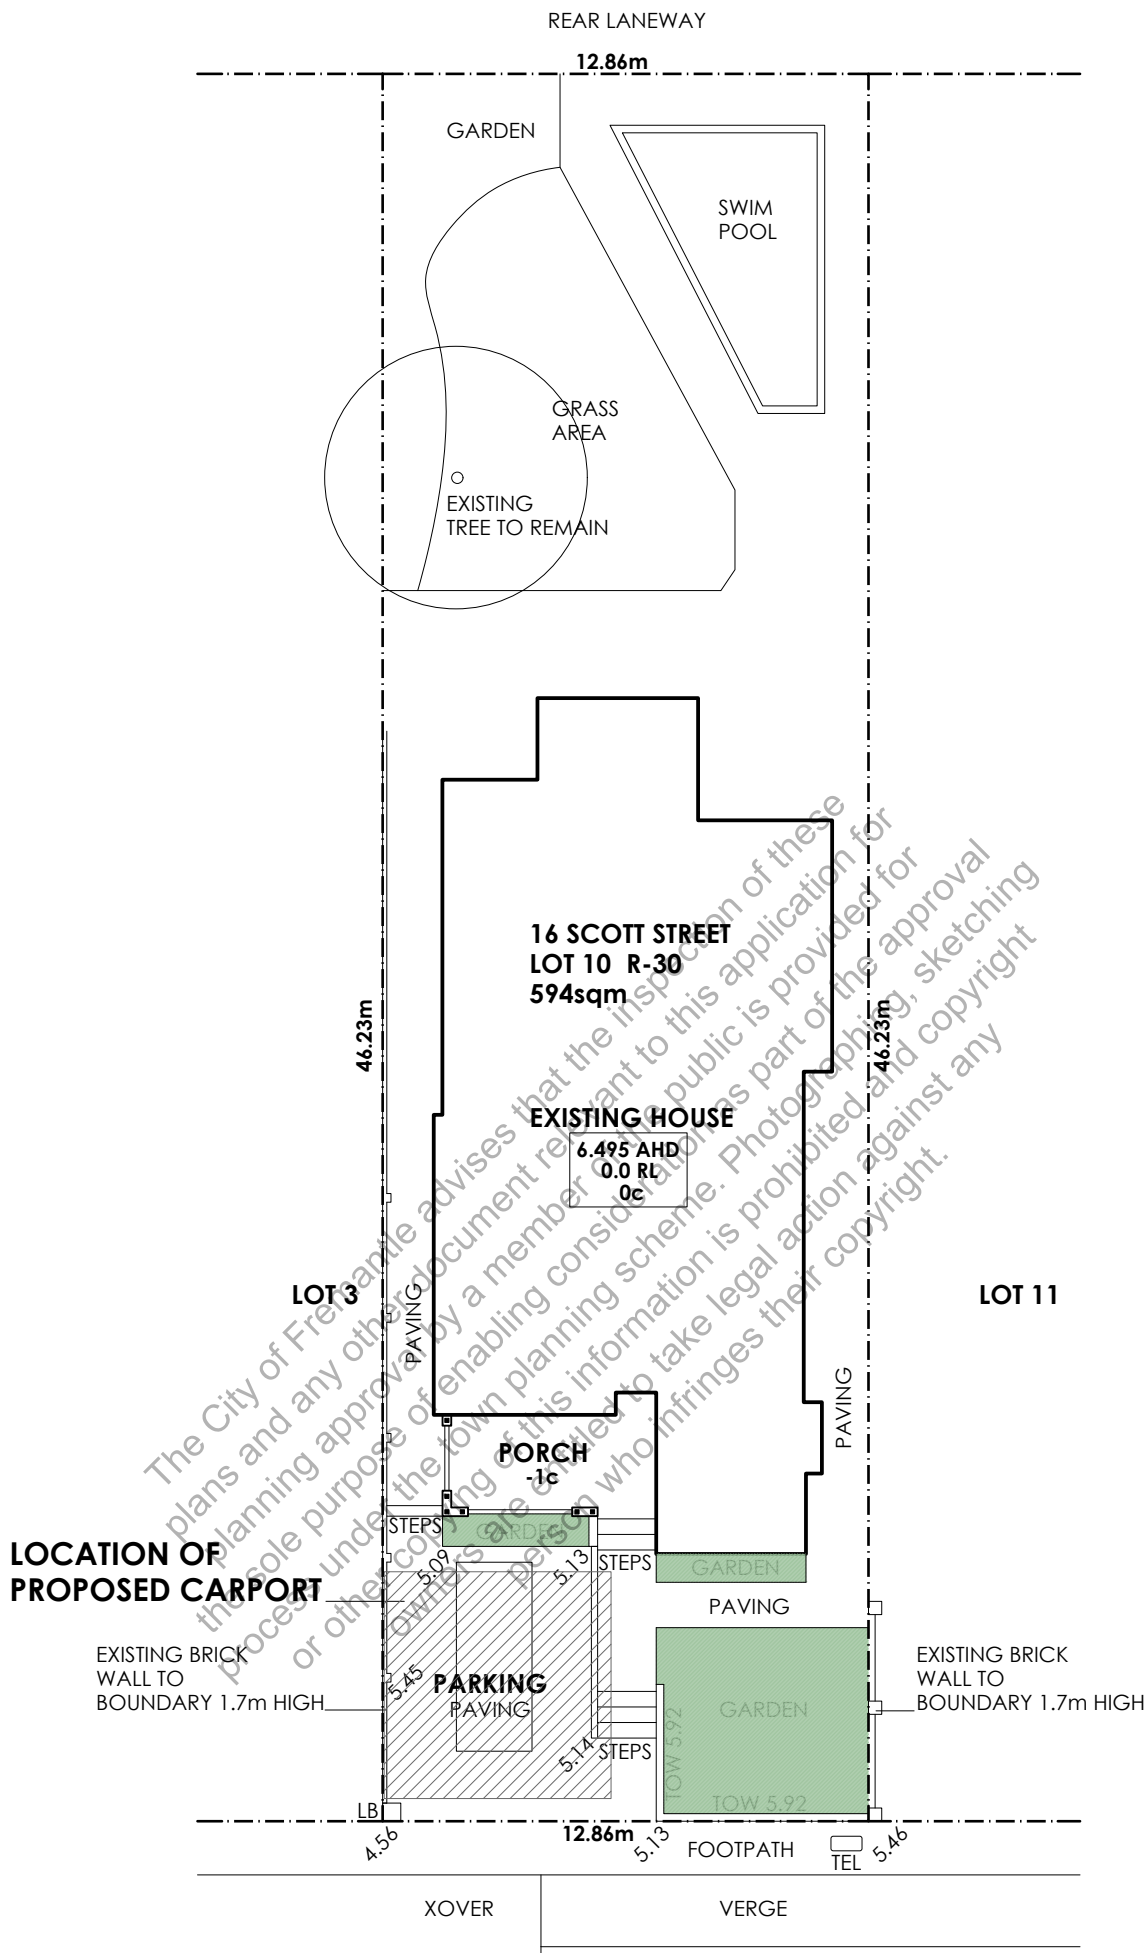


CITY OF FREMANTLE
These Plans Form Part of

DA0433/25

10 Dec 2025

SCOTT STREET


1

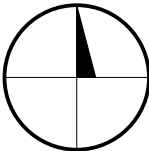

NORTH

SITE
1 : 200

PROJECT TITLE-	LOCATION-	PROJECT DESCRIPTION-	PROJECT No-	DRAWING TITLE-	No.	ISSUED	DATE	DRAWING No-	USE FIGURED DIMENSION AT ALL TIMES. DO NOT SCALE OFF DRAWINGS. ALL DIMENSIONS AND LEVELS TO BE CHECKED BY CONTRACTOR PRIOR TO COMMENCING. IF DISCREPANCIES ARE FOUND, NOTIFY DESIGN OFFICE PRIOR TO COMMENCING. THIS DESIGN REMAINS THE COPYRIGHT OF WILD DESIGN OFFICE AND CANNOT BE COPIED WITHOUT PERMISSION.
SCOTT STREET CARPORT	SCOTT STREET SOUTH FREMANTLE	CARPORT	W_021	SITE				A01	
			ISSUED FOR-	PAGE No-					
			PLANNING PRELIMINARY	1 of 3					

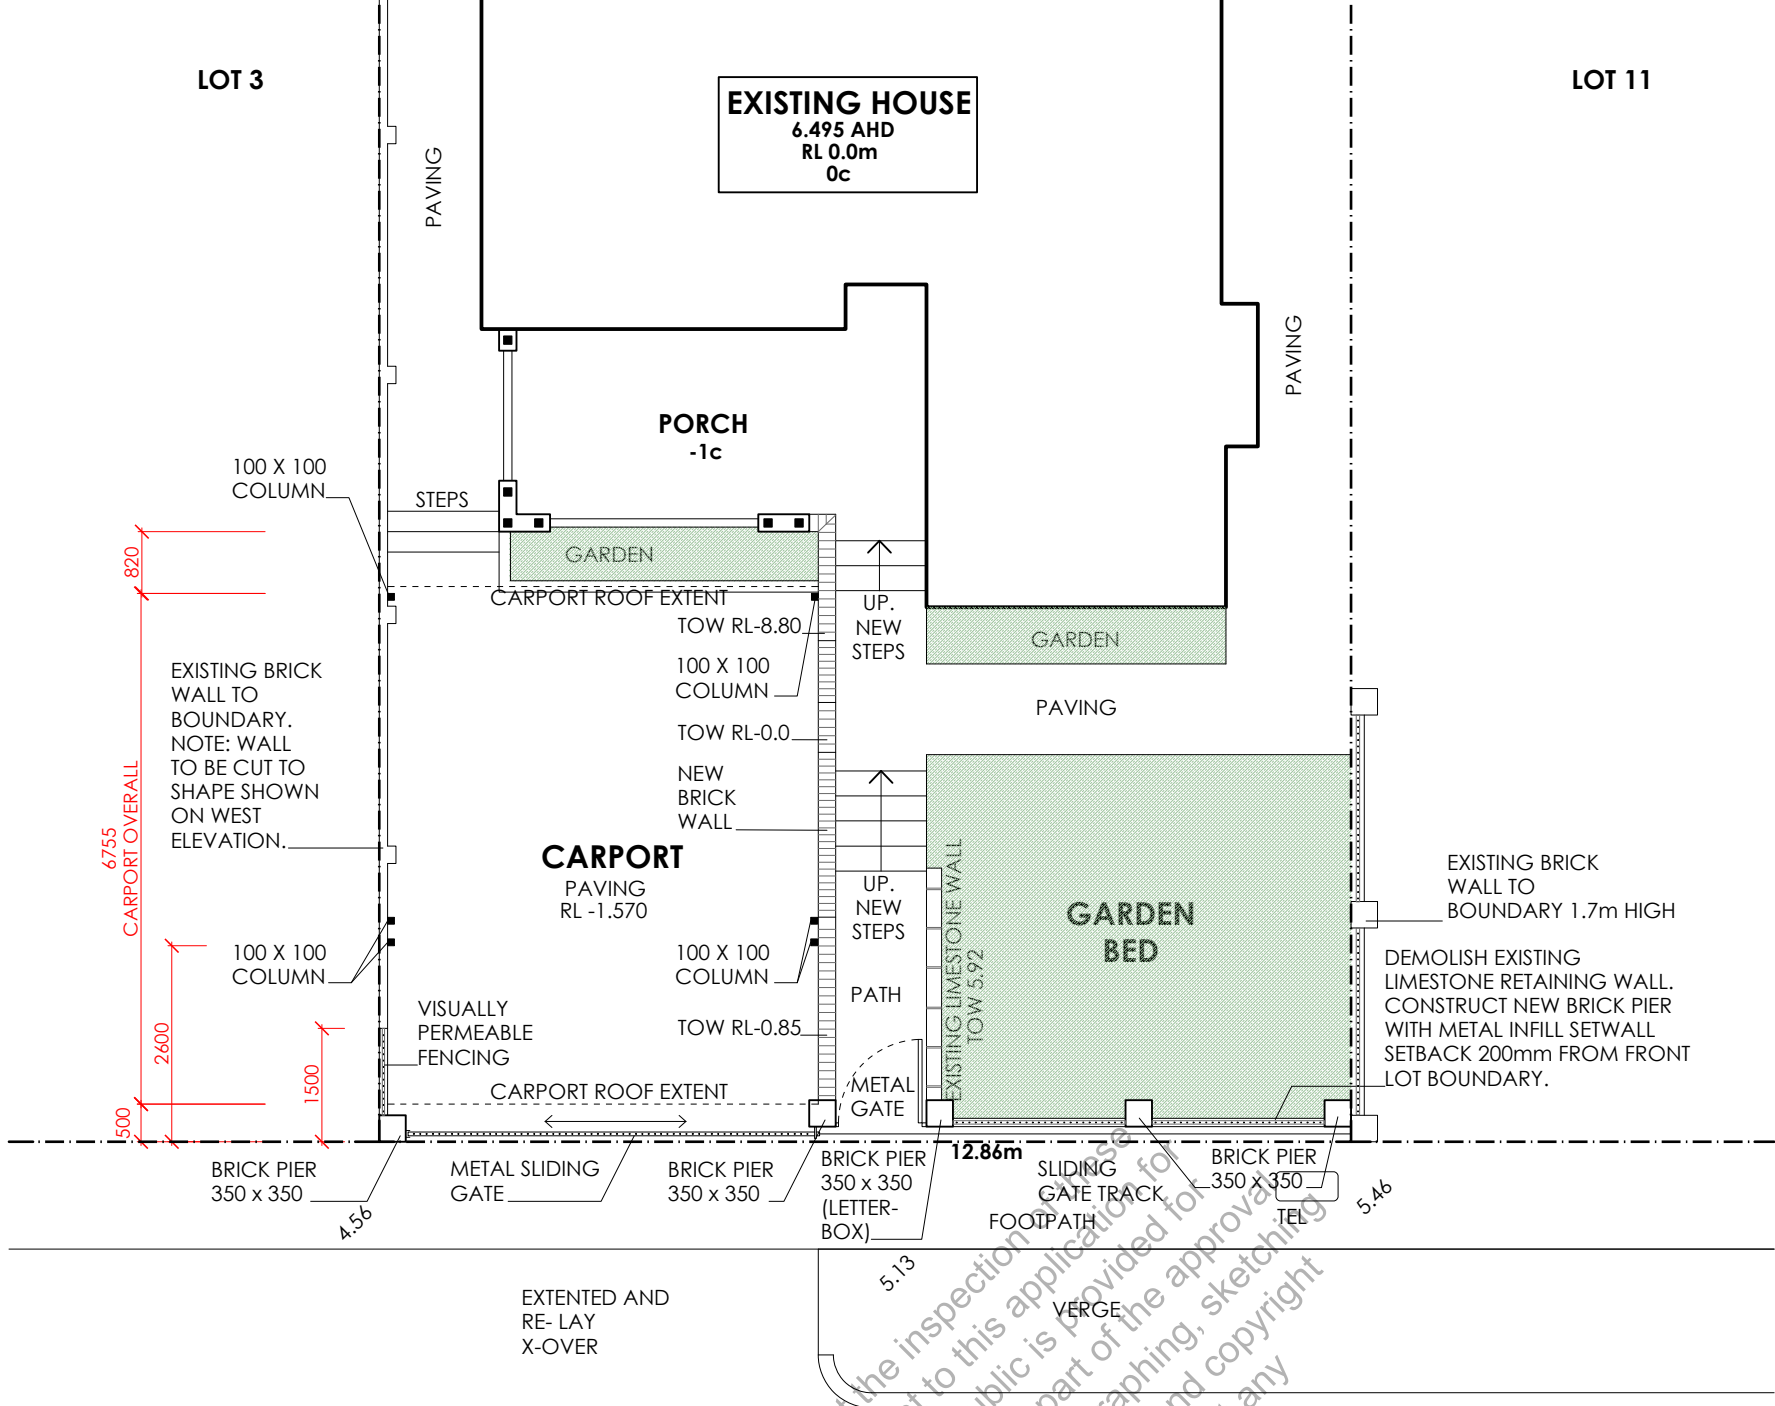


PLAN
1 : 100

1

SCOTT STREET

CITY OF FREMANTLE
These Plans Form Part of
DA0433/25
10 Dec 2025

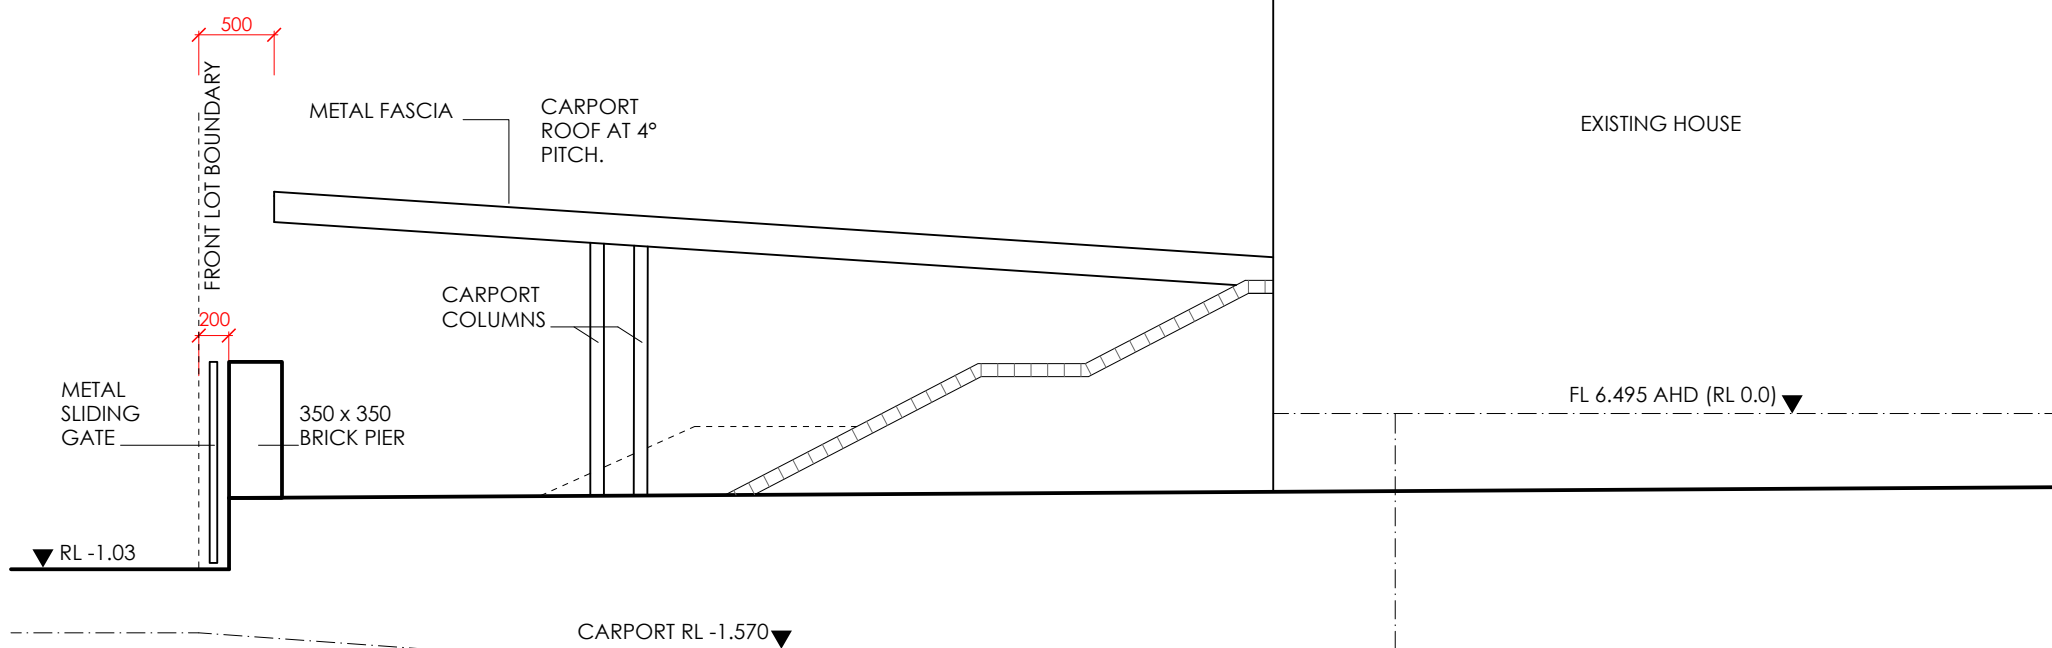

2

EAST ELEVATION
1 : 50

PROJECT TITLE-	LOCATION-	PROJECT DESCRIPTION-	PROJECT No-	DRAWING TITLE-	No.	ISSUED	DATE	DRAWING No-	USE FIGURED DIMENSION AT ALL TIMES. DO NOT SCALE OFF DRAWINGS. ALL DIMENSIONS AND LEVELS TO BE CHECKED BY CONTRACTOR PRIOR TO COMMENCING. IF DISCREPANCIES ARE FOUND, NOTIFY DESIGN OFFICE PRIOR TO COMMENCING. THIS DESIGN REMAINS THE COPYRIGHT OF WILD DESIGN OFFICE AND CANNOT BE COPIED WITHOUT PERMISSION.
SCOTT STREET CARPORT	SCOTT STREET SOUTH FREMANTLE	CARPORT	W_021	PLAN/ ELEVATION				A02	
			ISSUED FOR-	PAGE No-					
			PLANNING PRELIMINARY	2 of 3					

WEST ELEVATION
1 : 50

SOUTH ELEVATION
STREET VIEW
1 : 50