



01	Cover Sheet
02	Site Plan
03	Elevations

**CITY OF FREMANTLE**  
**These Plans Form Part of**  
**DA0421/25**  
**28 Nov 2025**

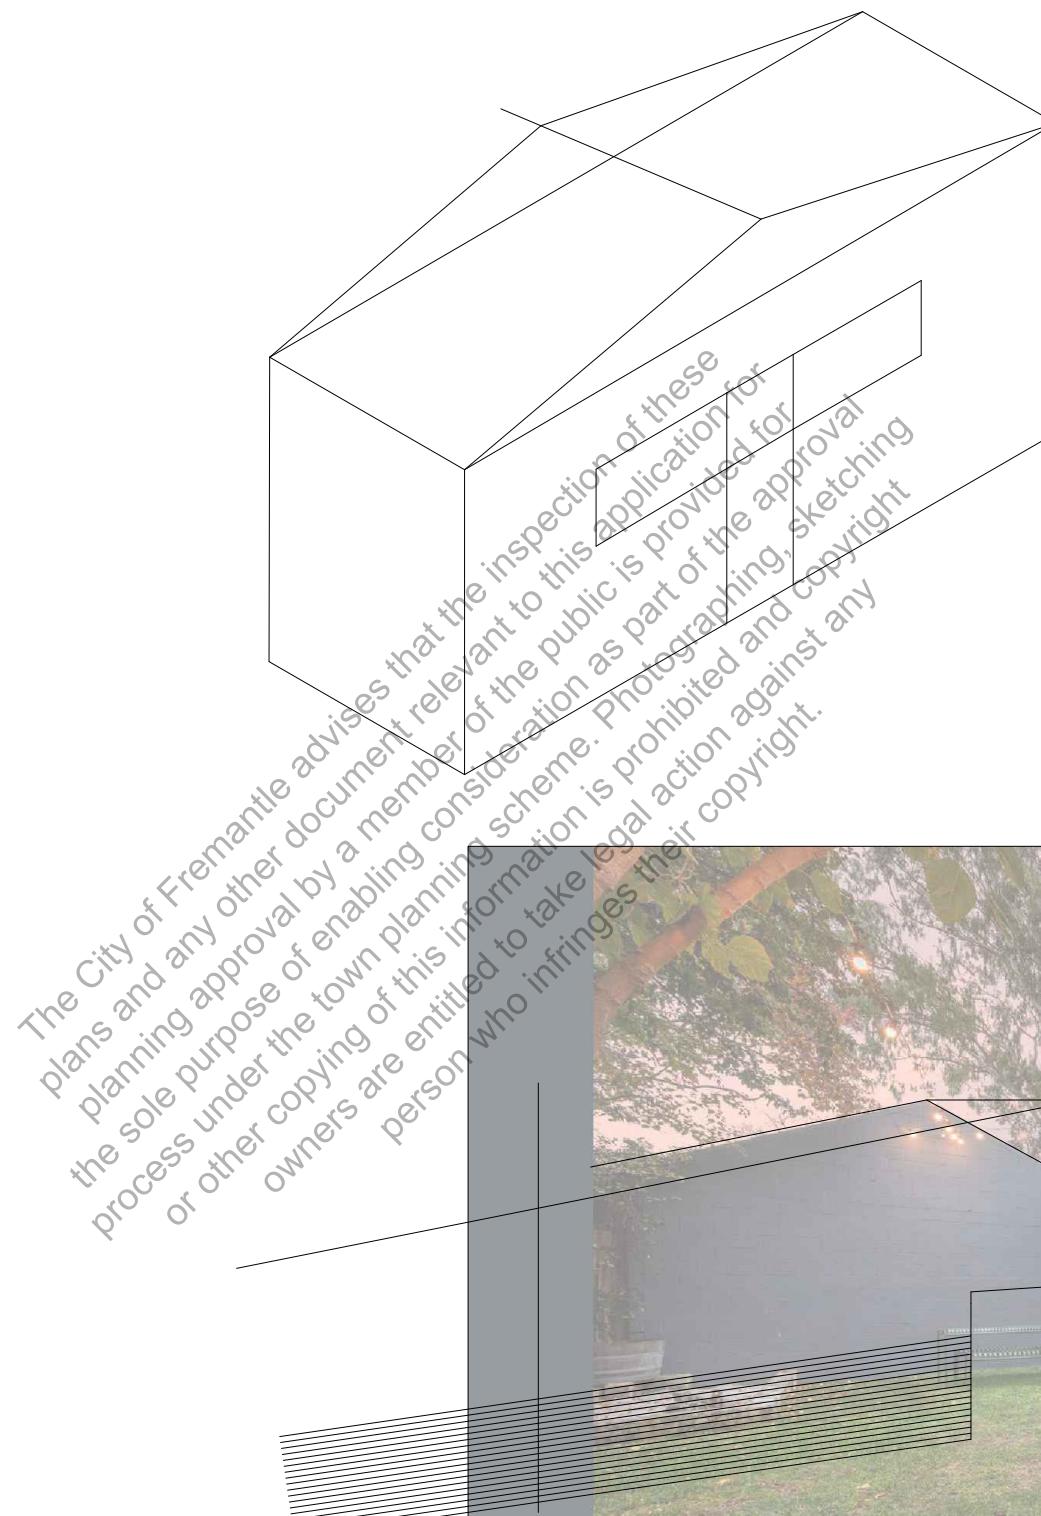

**41 East St - new shed**  
**6160**

		Drawing Issue: WORKING DRAWING	Drawing Title:	Sheet No:
		Project Phase: DA		
		Latest Revision: Scale:		
		Drawn By: AMCK Checked By: Reviewed by:		
				Master Size: <b>A3</b>

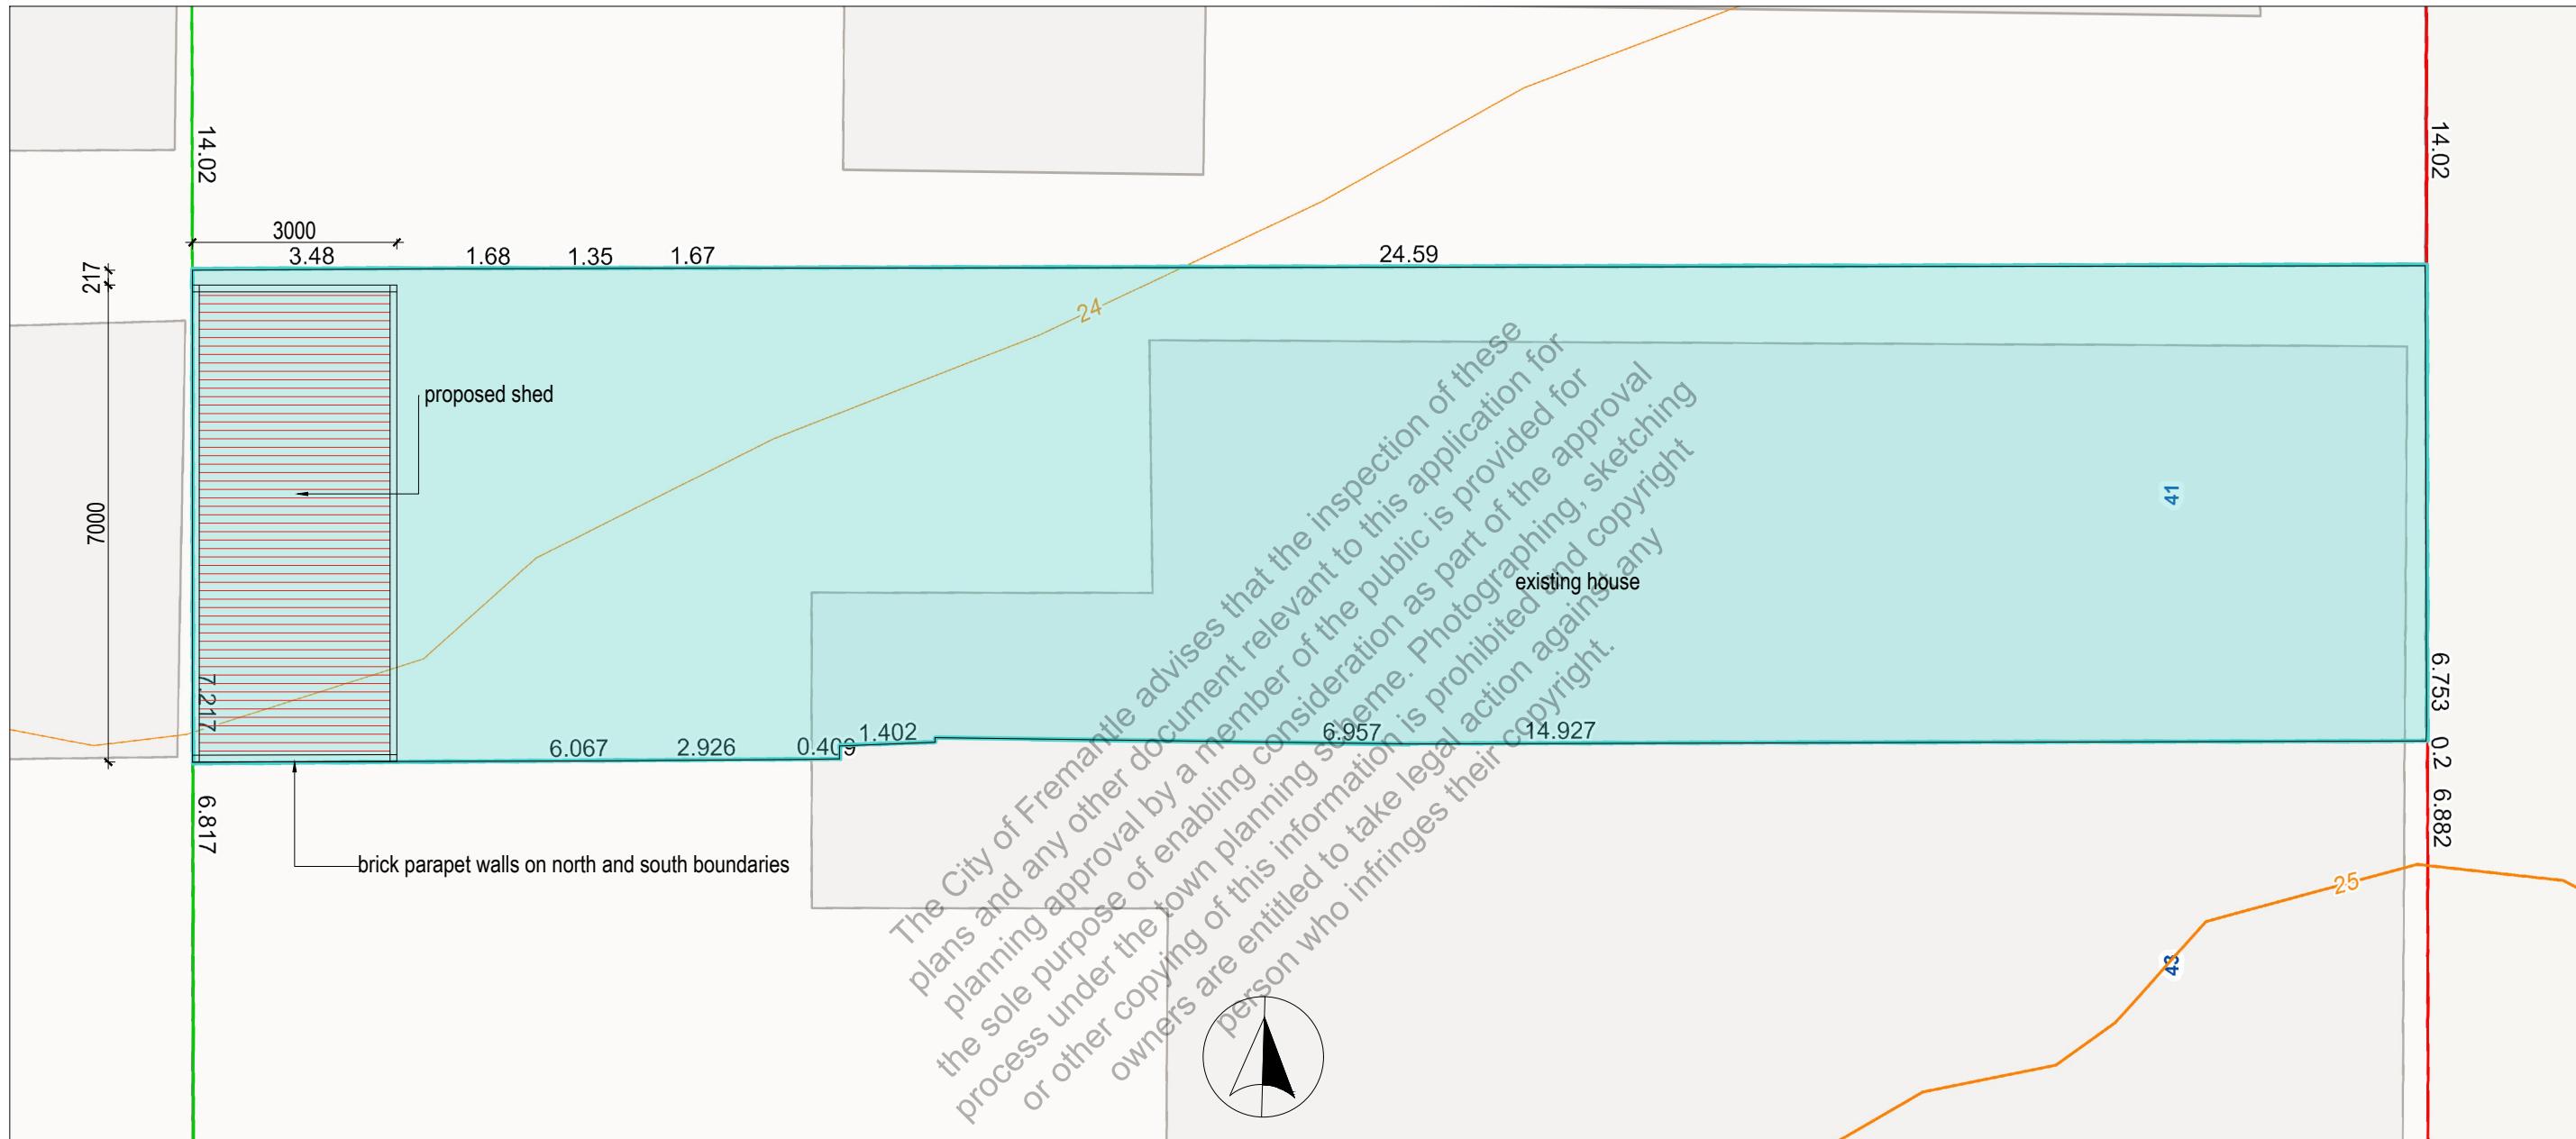

**CITY OF FREMANTLE**  
**These Plans Form Part of**  
**DA0421/25**  
**28 Nov 2025**

Drawing Issue: WORKING DRAWING

Project Phase: DA

Latest Revision: Scale: 1:100

Drawn By: AMCK Checked By: Reviewed by:





Drawing Title:

**Site Plan**

Sheet No:

**02**


Master Size: **A3**

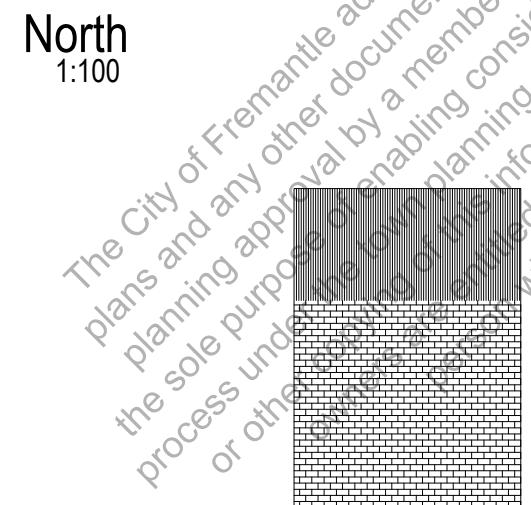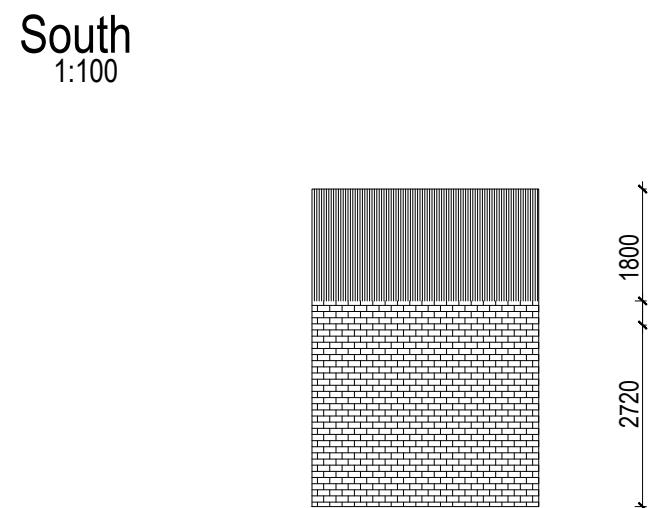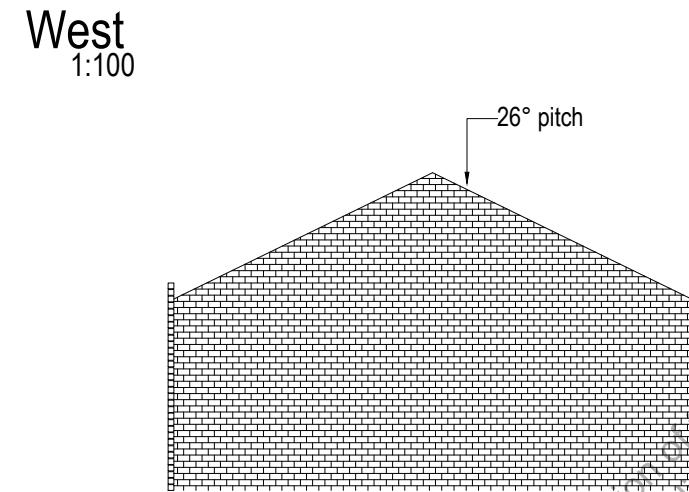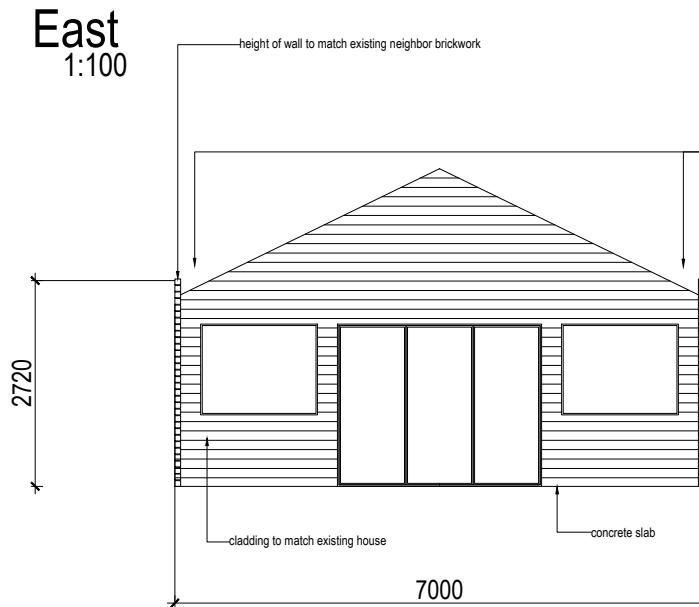

The City of Fremantle advises that the inspecting officer may copy or reproduce all or any part of these plans and any other document relevant to this application for the sole purpose of enabling consideration of the public is provided for under the town planning scheme. Photographing, sketching or otherwise recording the information contained in these plans or other documents is prohibited and to take legal action against any person who infringes their copyright.

**CITY OF FREMANTLE**  
**These Plans Form Part of**  
**DA0421/25**  
**28 Nov 2025**

**Floor Plan**  
1:50

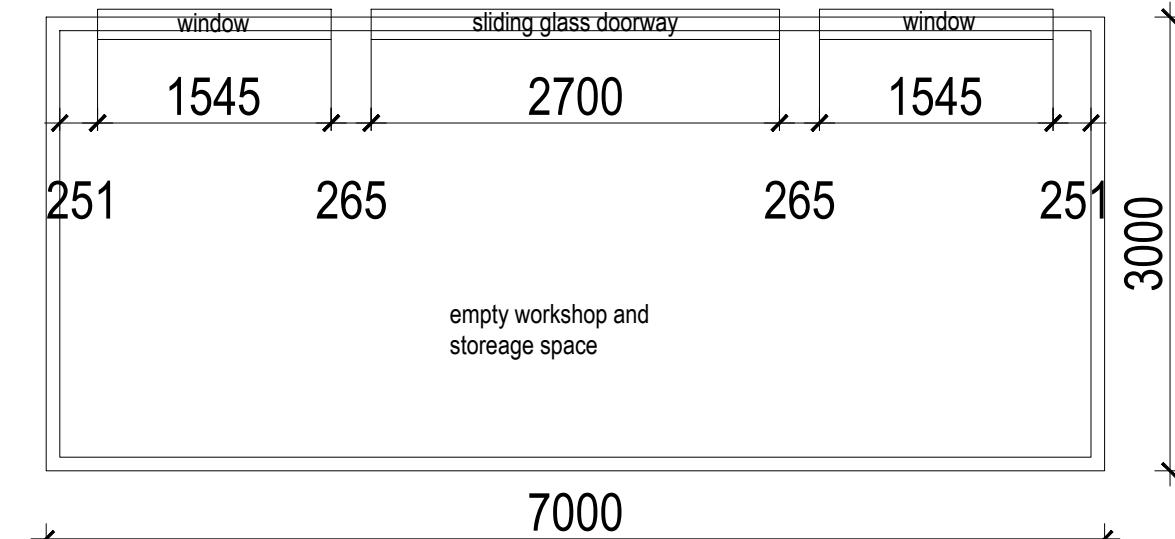

Drawing Issue:	WORKING DRAWING
Project Phase:	DA
Latest Revision:	Scale: as shown
Drawn By: AMCK	Checked By: Reviewed by:

Drawing Title:  
**Elevations+Floor plan**

Sheet No:  
**03**  
Master Size: **A3**