

EAST STREET FRONT YARD WORKS

NO. 7 EAST STREET
EAST FREMANTLE

The City of Fremantle advises that the inspection of these plans and any other document relevant to this application for planning approval by a member of the public is provided for the sole purpose of enabling consideration as part of the approval process under the town planning scheme. Photographing, sketching or other copying of this information is prohibited and copyright owners are entitled to take legal action against any person who infringes their copyright.

CITY OF FREMANTLE
These Plans Form Part of
DA0031/26
28 Jan 2026

DRAWING NUMBER	DRAWING	REVISION	DESCRIPTION
A0000	TITLE SHEET	A	FOR INFORMATION
A0500	DEMOLITION PLAN	A	FOR INFORMATION
A0500	SITE PLAN	A	FOR INFORMATION
A1000	GARAGE AND GROUND FLOOR PLANS	B	FOR INFORMATION
A3000	ROOF PLAN	A	FOR INFORMATION
A4000	3D VIEWS	A	FOR INFORMATION
A9001	ELEVATIONS	B	FOR INFORMATION
A9002	SECTIONS	B	FOR INFORMATION
A9003	SECTIONS	A	FOR INFORMATION

REV	ISSUE	DATE
A	FOR INFORMATION	4/12/2025

CHECKED	DATE

PROJECT
EAST STREET FRONT YARD WORKS
7 EAST STREET
EAST FREMANTLE



DRAWING
TITLE SHEET

SCALE
AS SHOWN @ A1

DRAWING NO. A0000

DRAWN TG

REV A

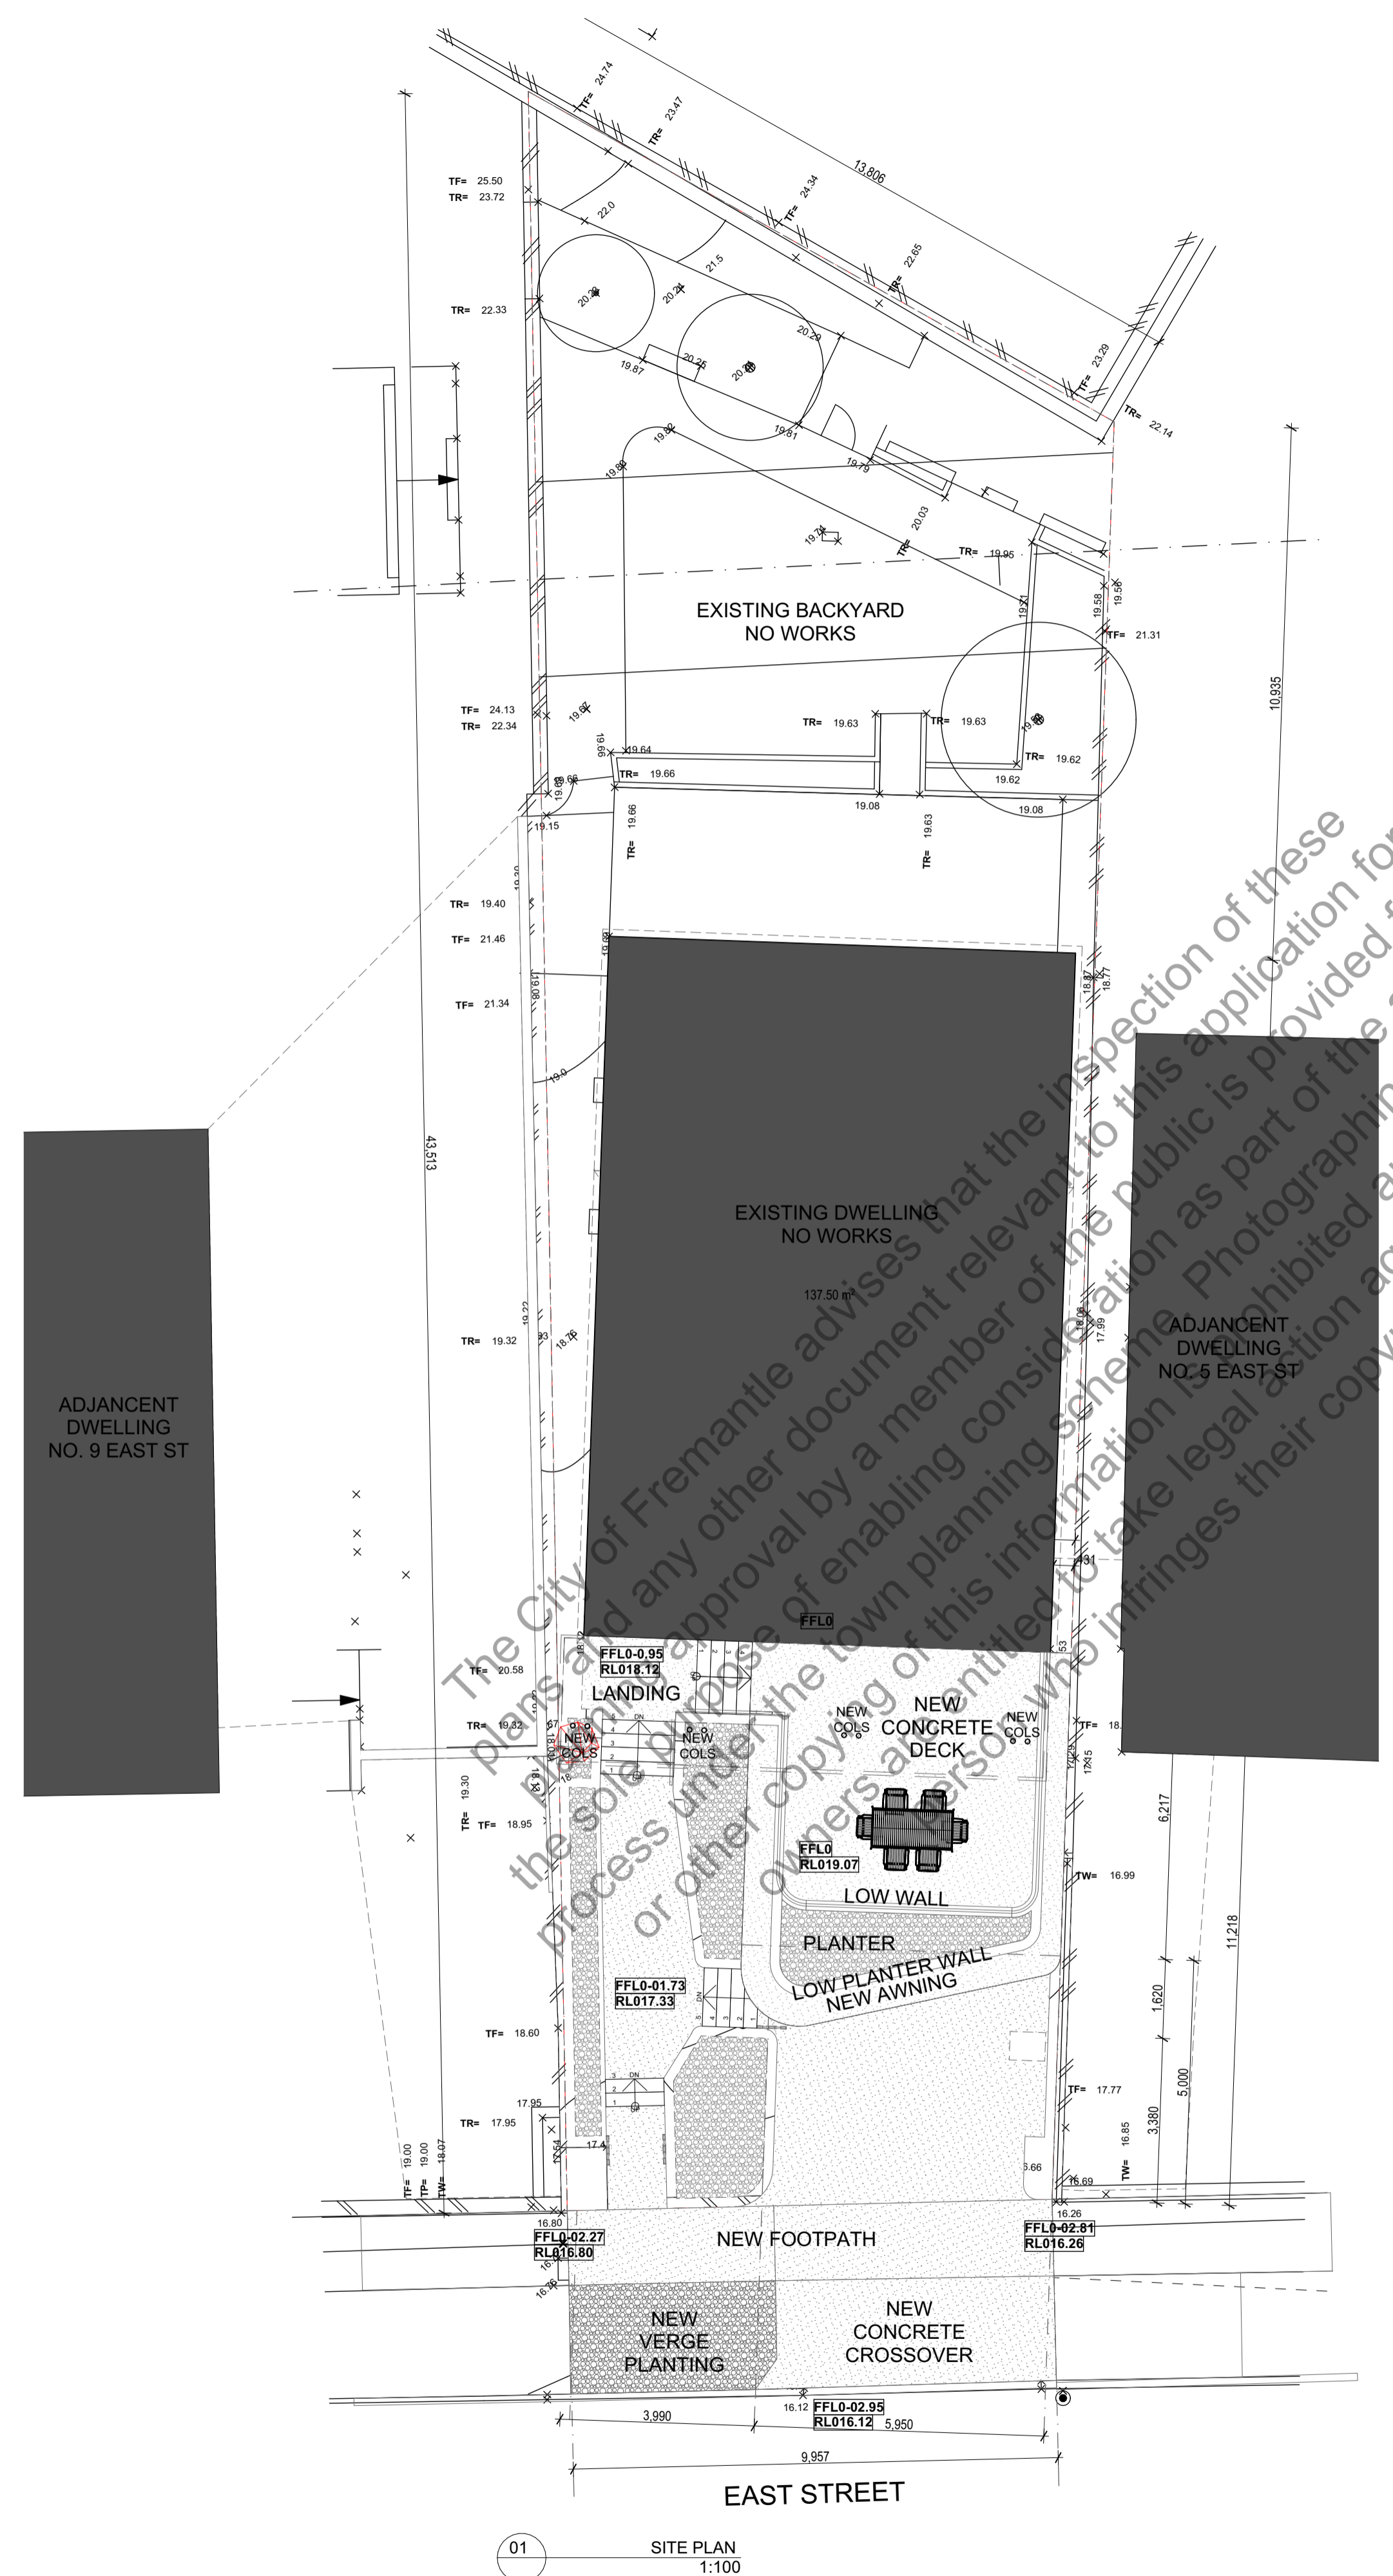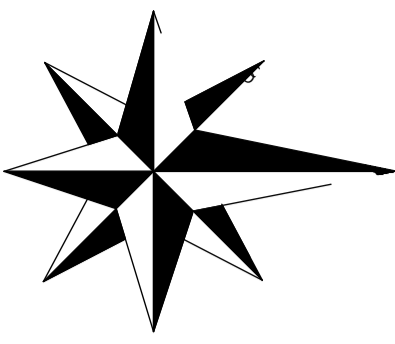

CITY OF FREMANTLE
 These Plans Form Part of
 DA0031/26
 28 Jan 2026



01 SITE PLAN
 1:100

REV	ISSUE	DATE	CHECKED	DATE
A	FOR INFORMATION	4/12/2025		

PROJECT
 EAST STREET FRONT YARD WORKS
 7 EAST STREET
 EAST FREMANTLE

DRAWING
 SITE PLAN

SCALE	DRAWING NO.
AS SHOWN @ A1	A0500
DRAWN	REV
TG	A

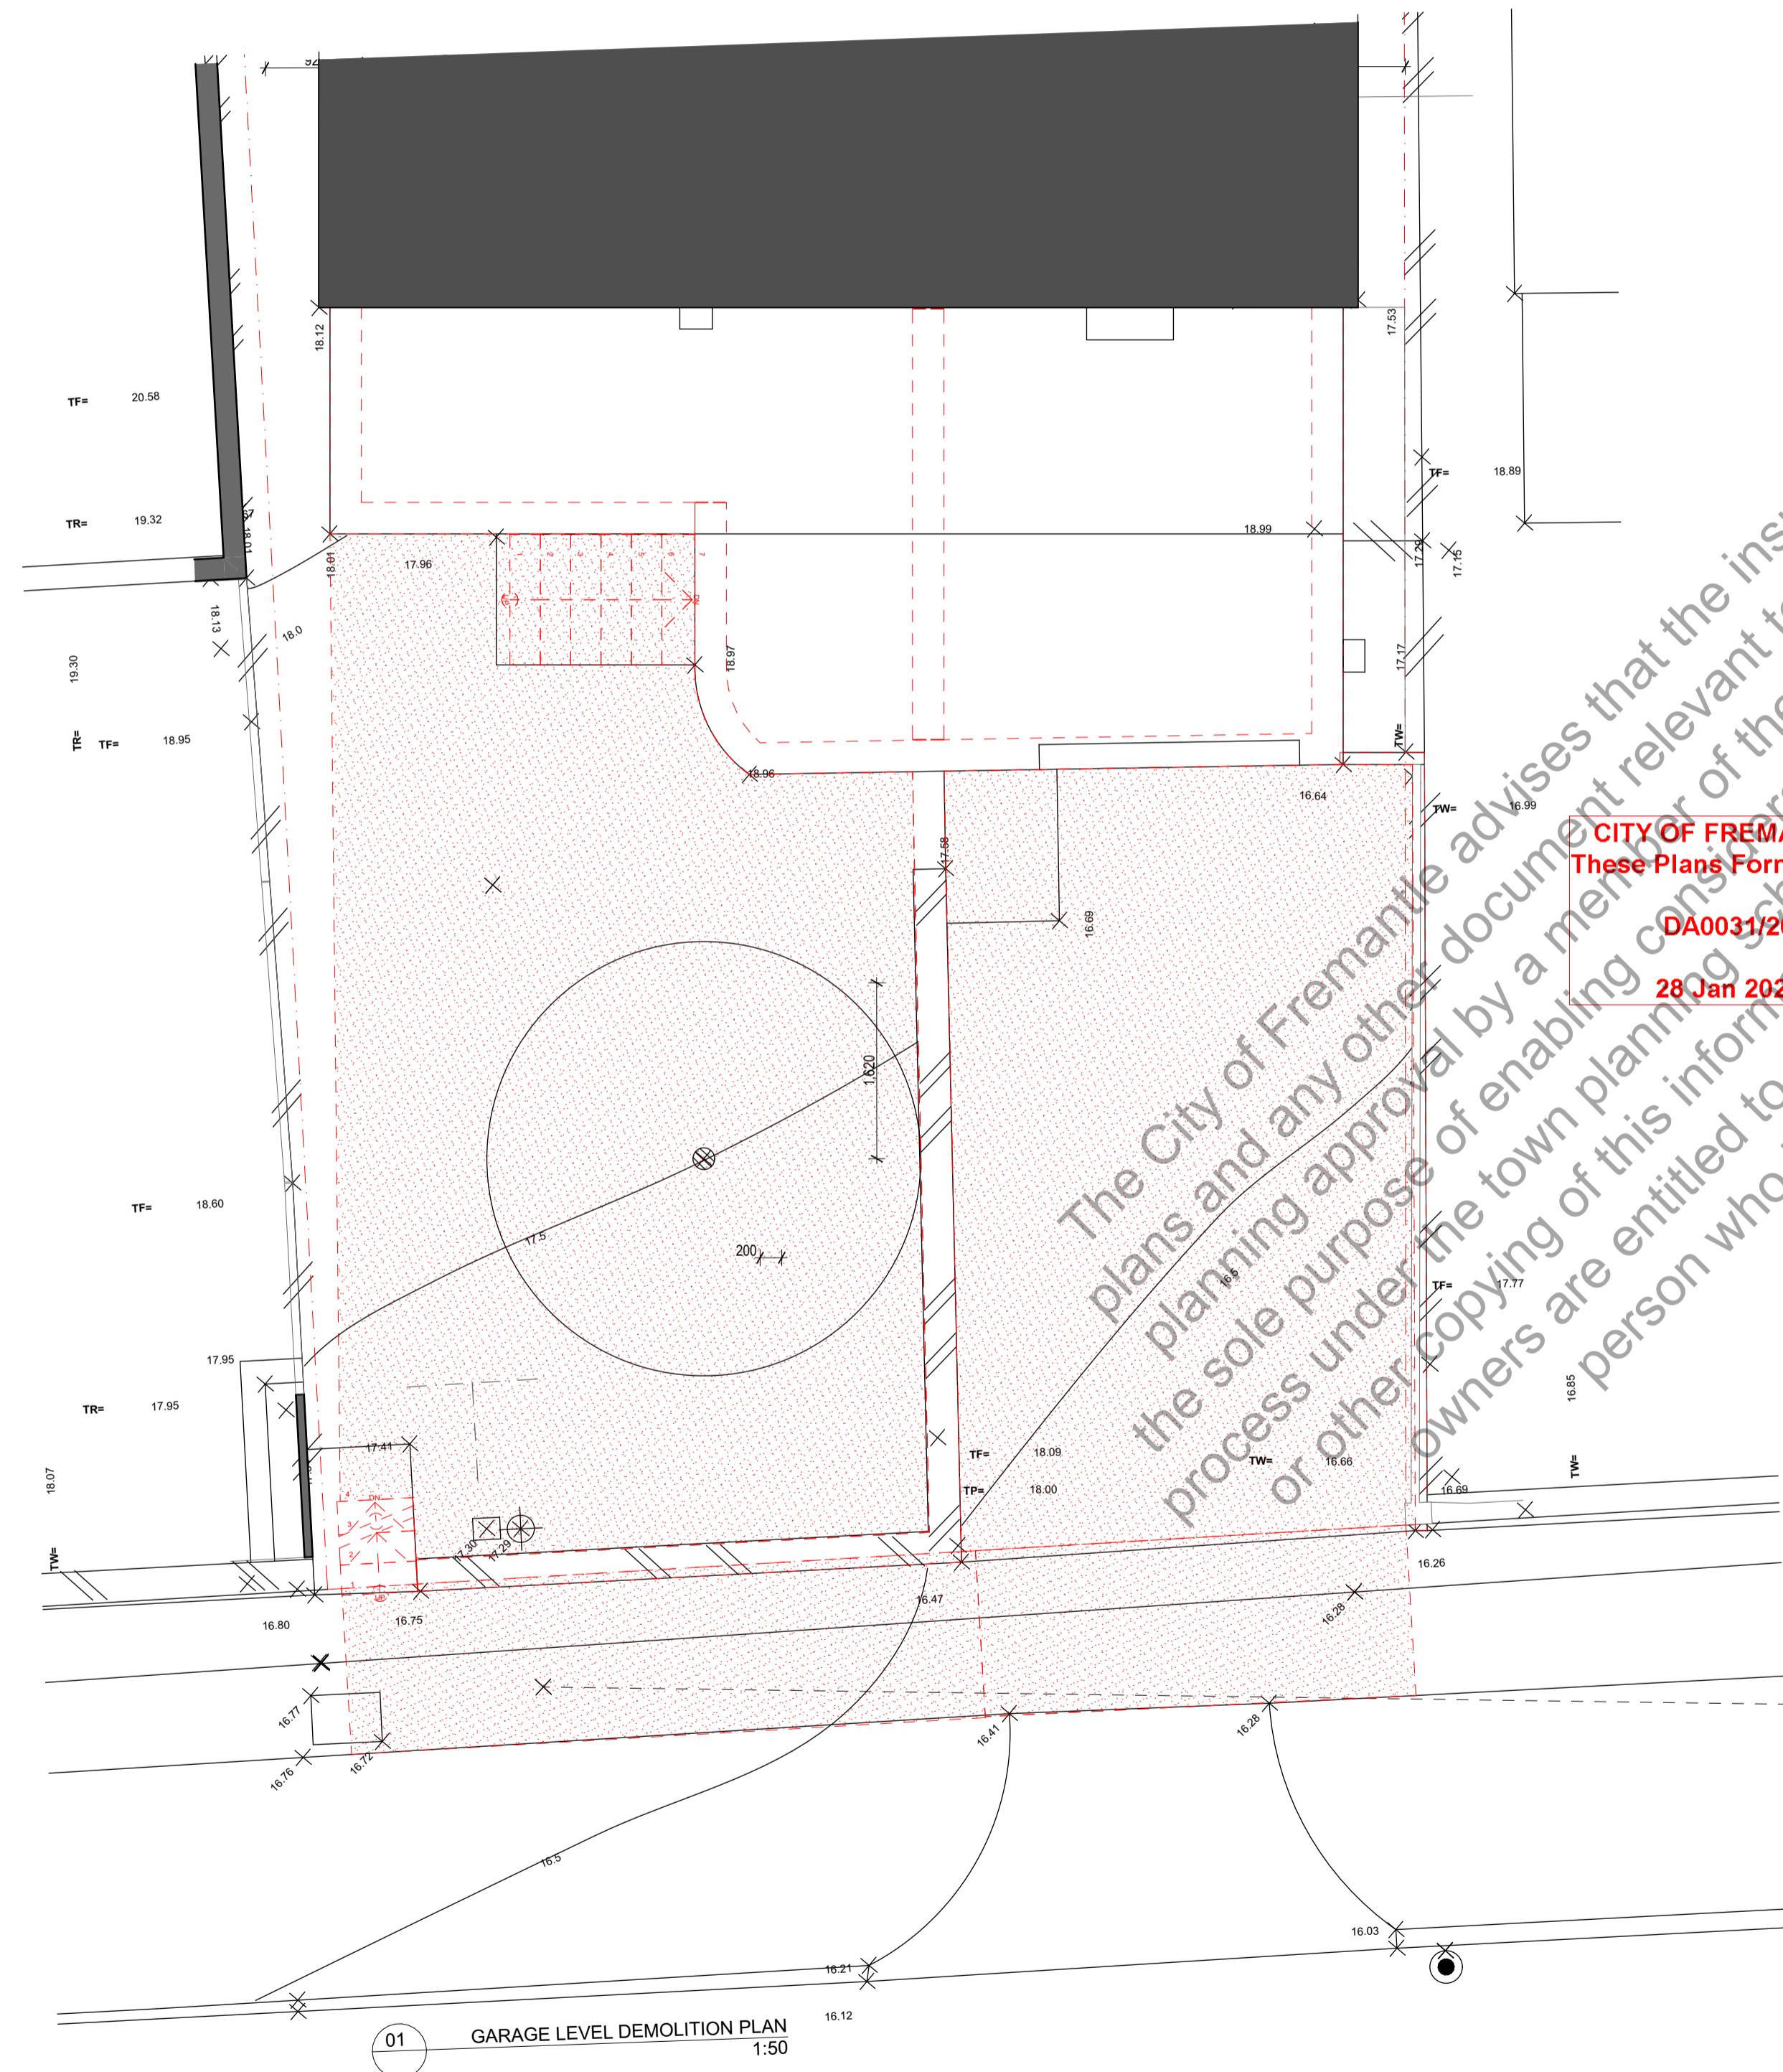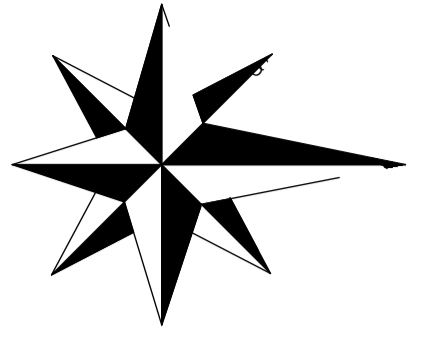

CITY OF FREMANTLE
These Plans Form Part of
DA0031/26
28 Jan 2026

The City of Fremantle advises that the inspection of these plans and any other document relevant to this application for planning approval by a member of the public is provided for the sole purpose of enabling consideration as part of the approval process under the town planning scheme. Photographing, sketching or other copying of this information is prohibited and copyright owners are entitled to take legal action against any person who infringes their copyright.



REV	ISSUE	DATE
A	FOR INFORMATION	4/12/2025

CHECKED	DATE


PROJECT
EAST STREET FRONT YARD WORKS
7 EAST STREET
EAST FREMANTLE

DRAWING
DEMOLITION PLAN

SCALE	DRAWING NO.
AS SHOWN @ A1	A0500
DRAWN	REV
TG	A

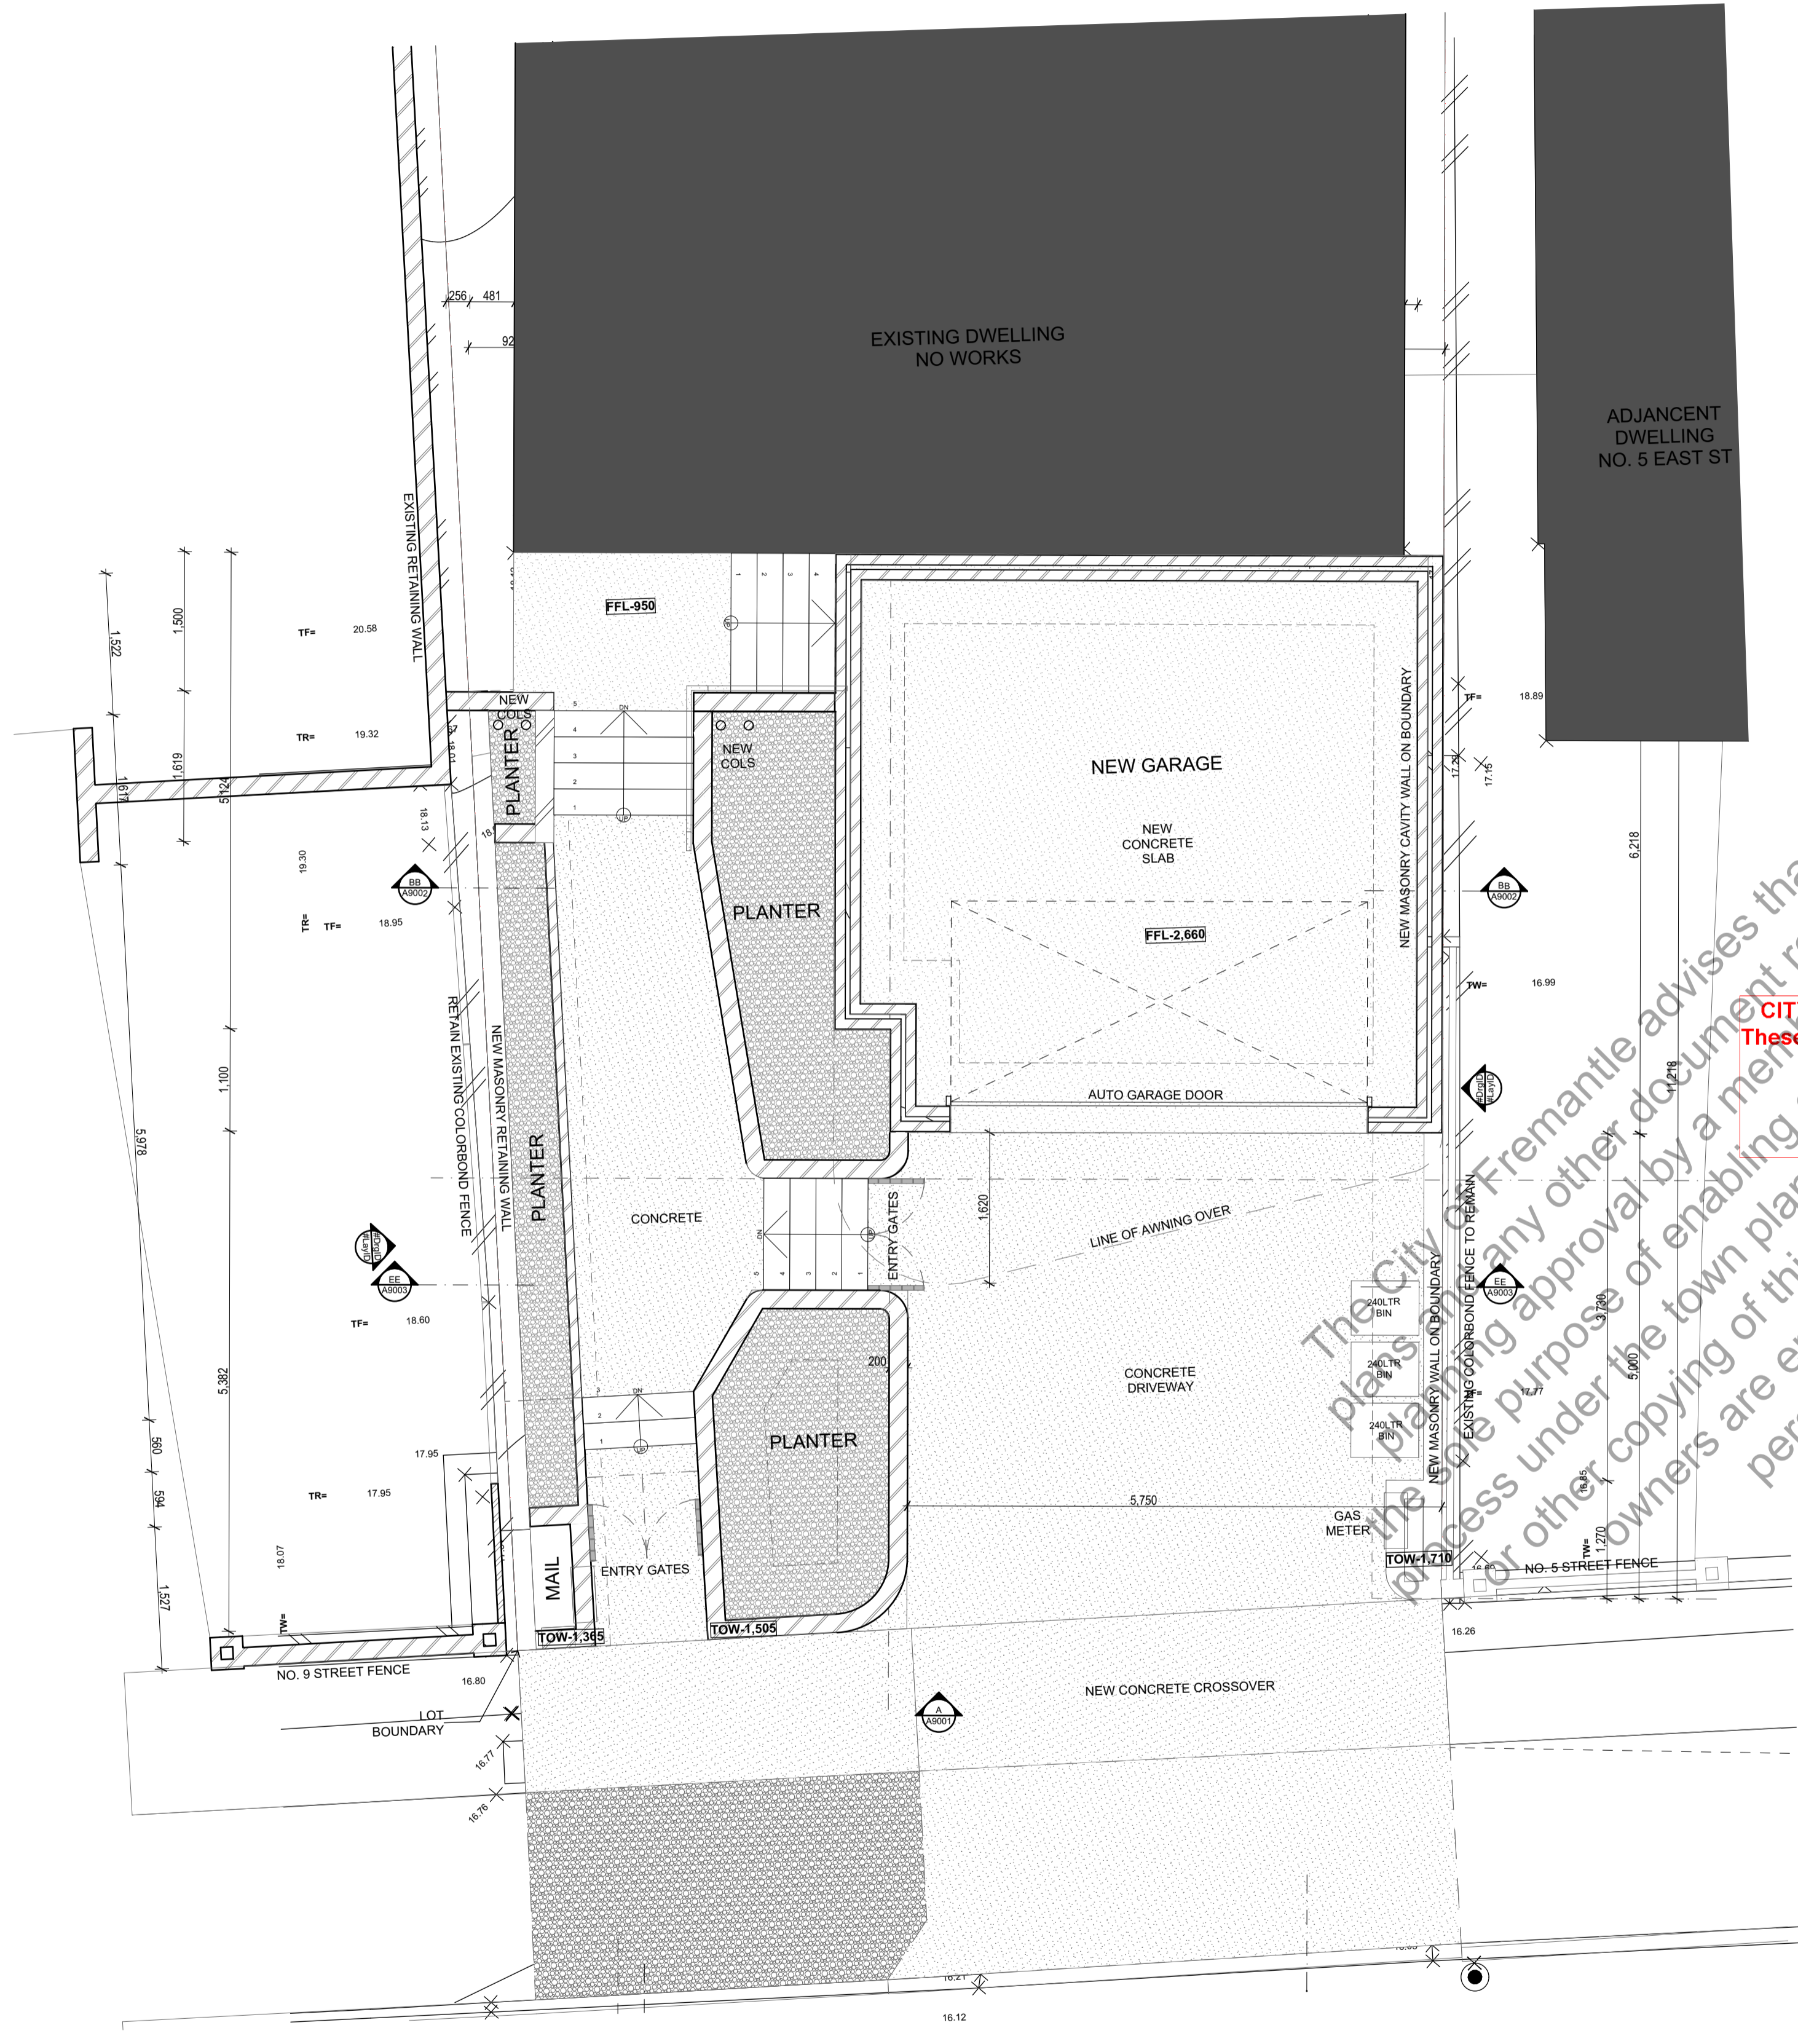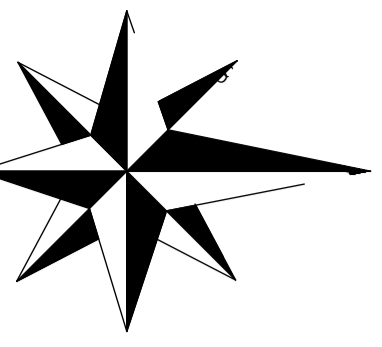

01 GARAGE LEVEL PLAN
1:50

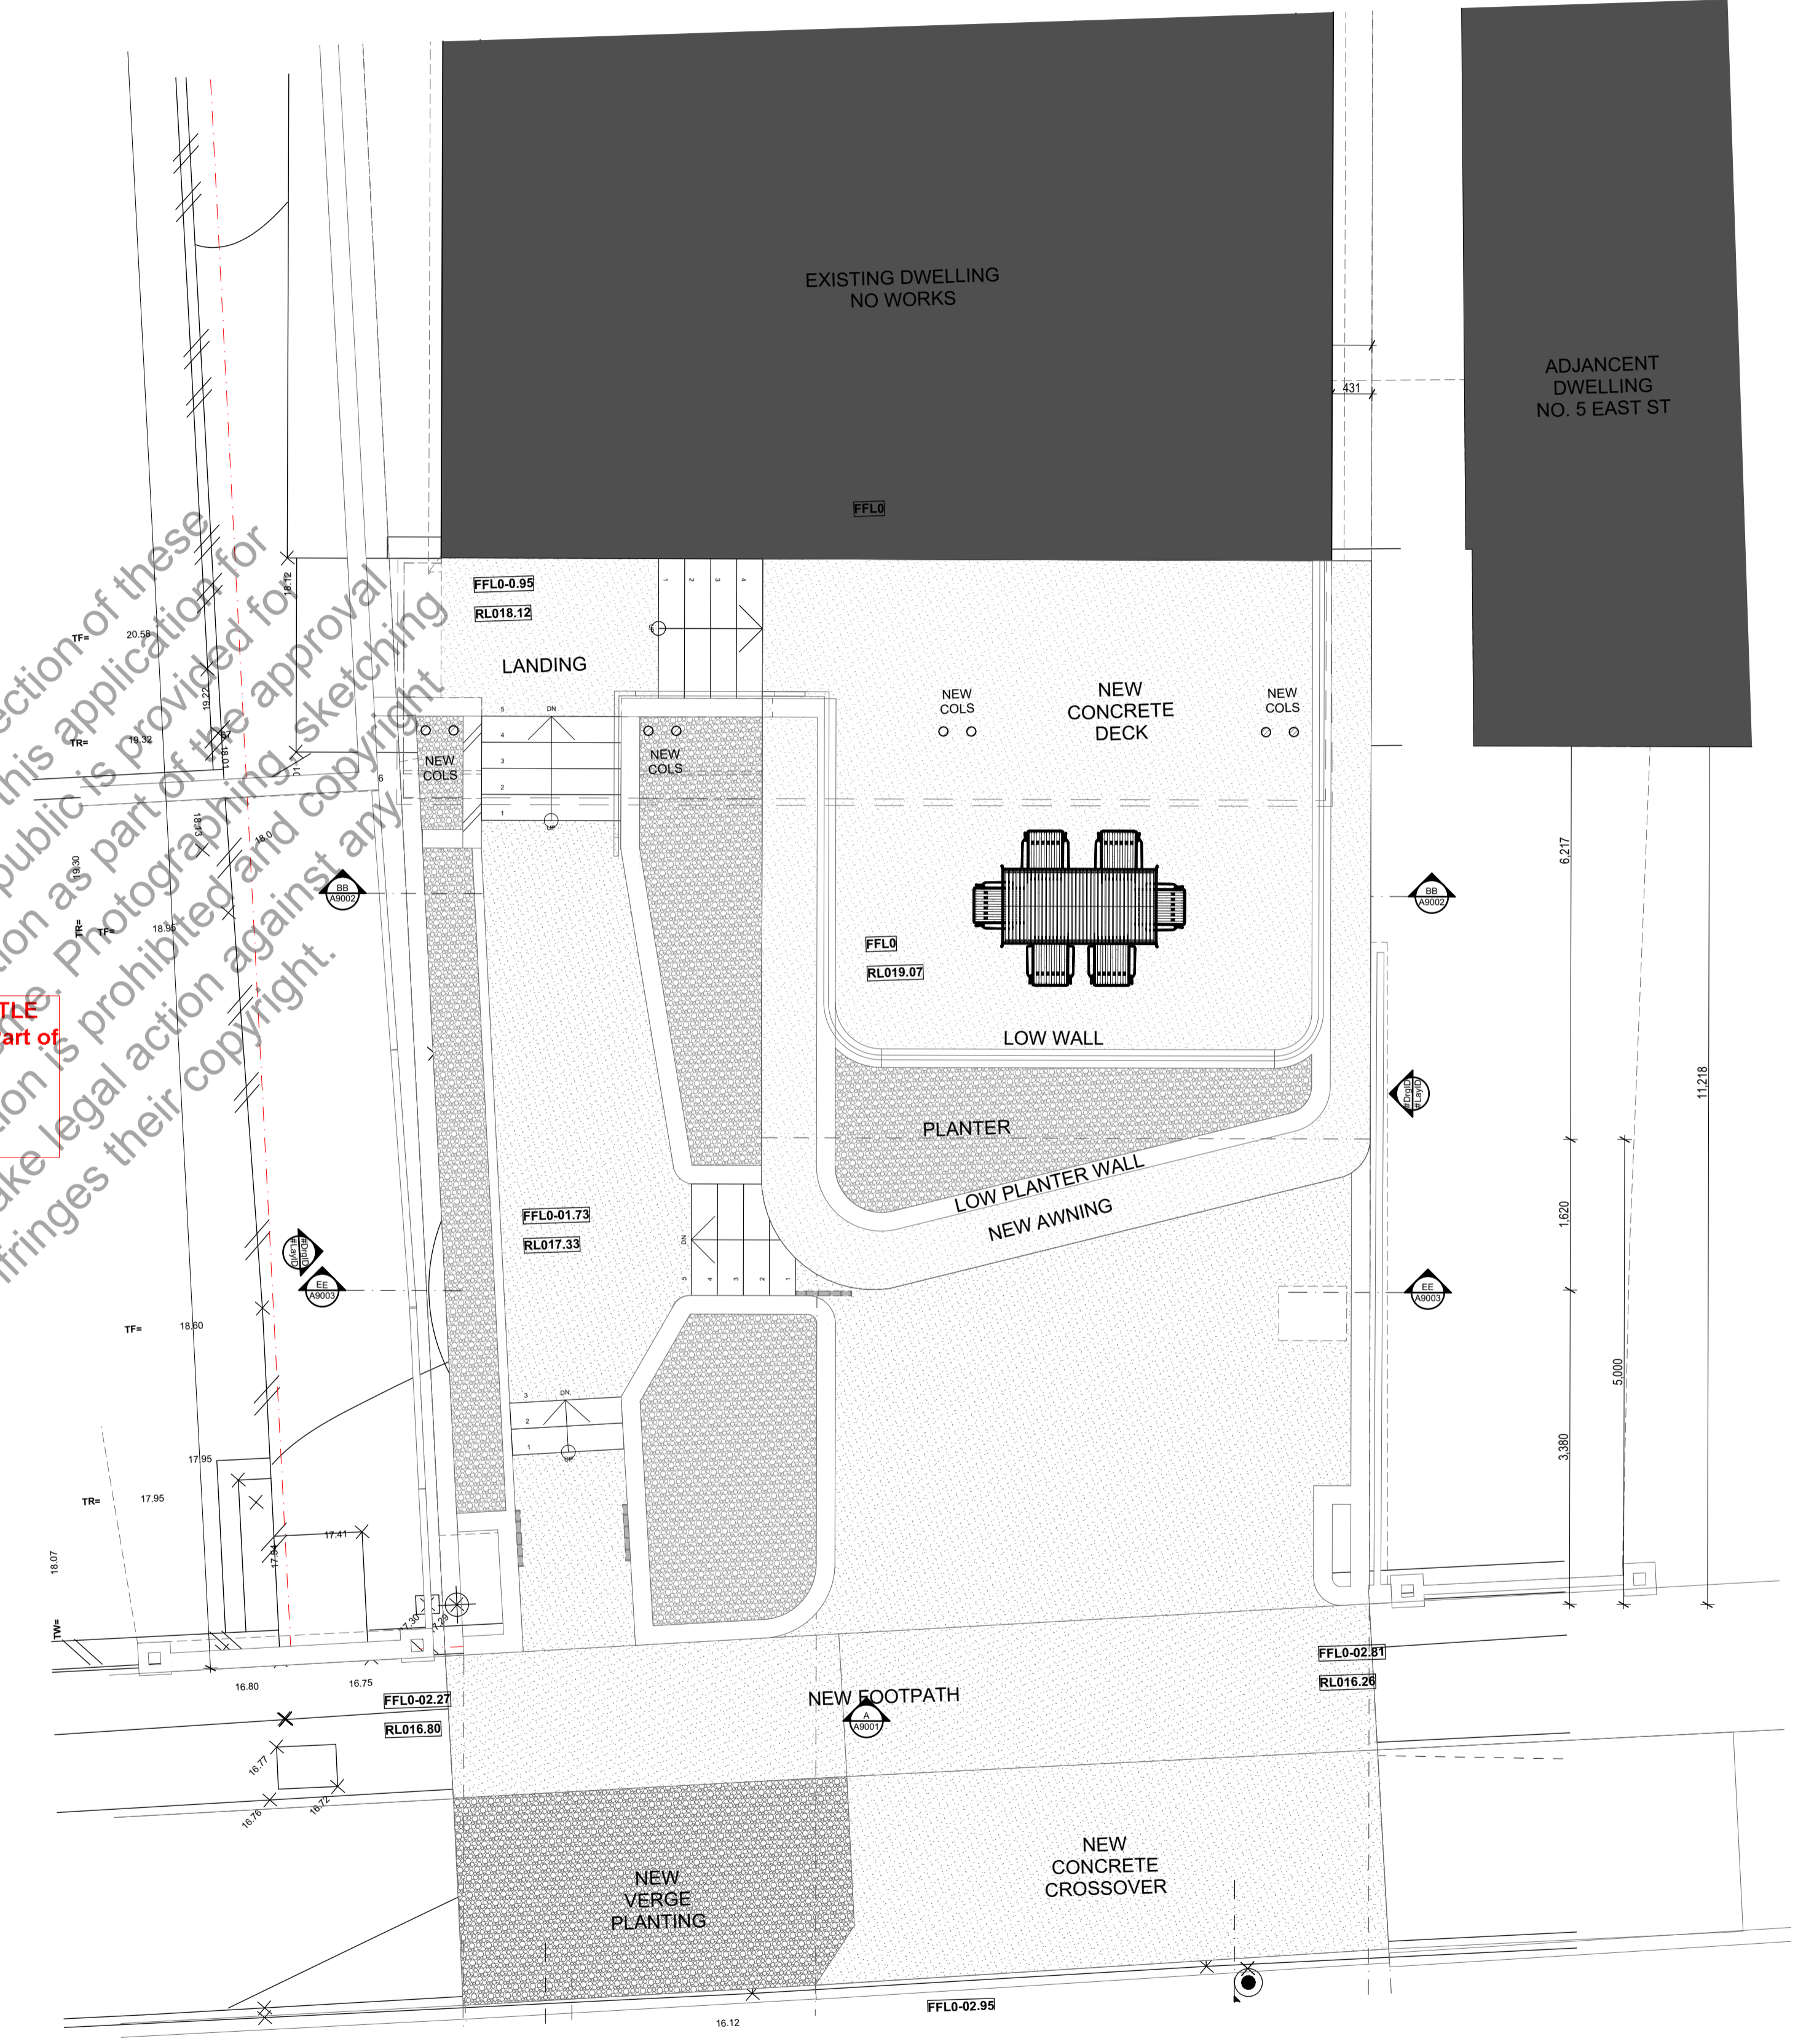

01 GROUND LEVEL FLOOR PLAN
1:50

CITY OF FREMANTLE
These Plans Form Part of
DA0031/26
28 Jan 2026

The City of Fremantle advises that the inspection of these plans for any other document relevant to this application for planning approval by a member of the public is provided for the purpose of enabling consideration as part of the approval process under the town planning scheme. Photographing, sketching or other copying of this information is prohibited and copyright owners are entitled to take legal action against any person who infringes their copyright.

REV	ISSUE	DATE
B	FOR INFORMATION	4/12/2025

CHECKED	DATE

PROJECT
EAST STREET FRONT YARD WORKS
7 EAST STREET
EAST FREMANTLE

DRAWING
GARAGE AND GROUND FLOOR PLANS
/Des


SCALE
AS SHOWN @ A1
DRAWN
TG

DRAWING NO.
A1000
REV
B

CITY OF FREMANTLE
 These Plans Form Part of

DA0031/26

28 Jan 2026

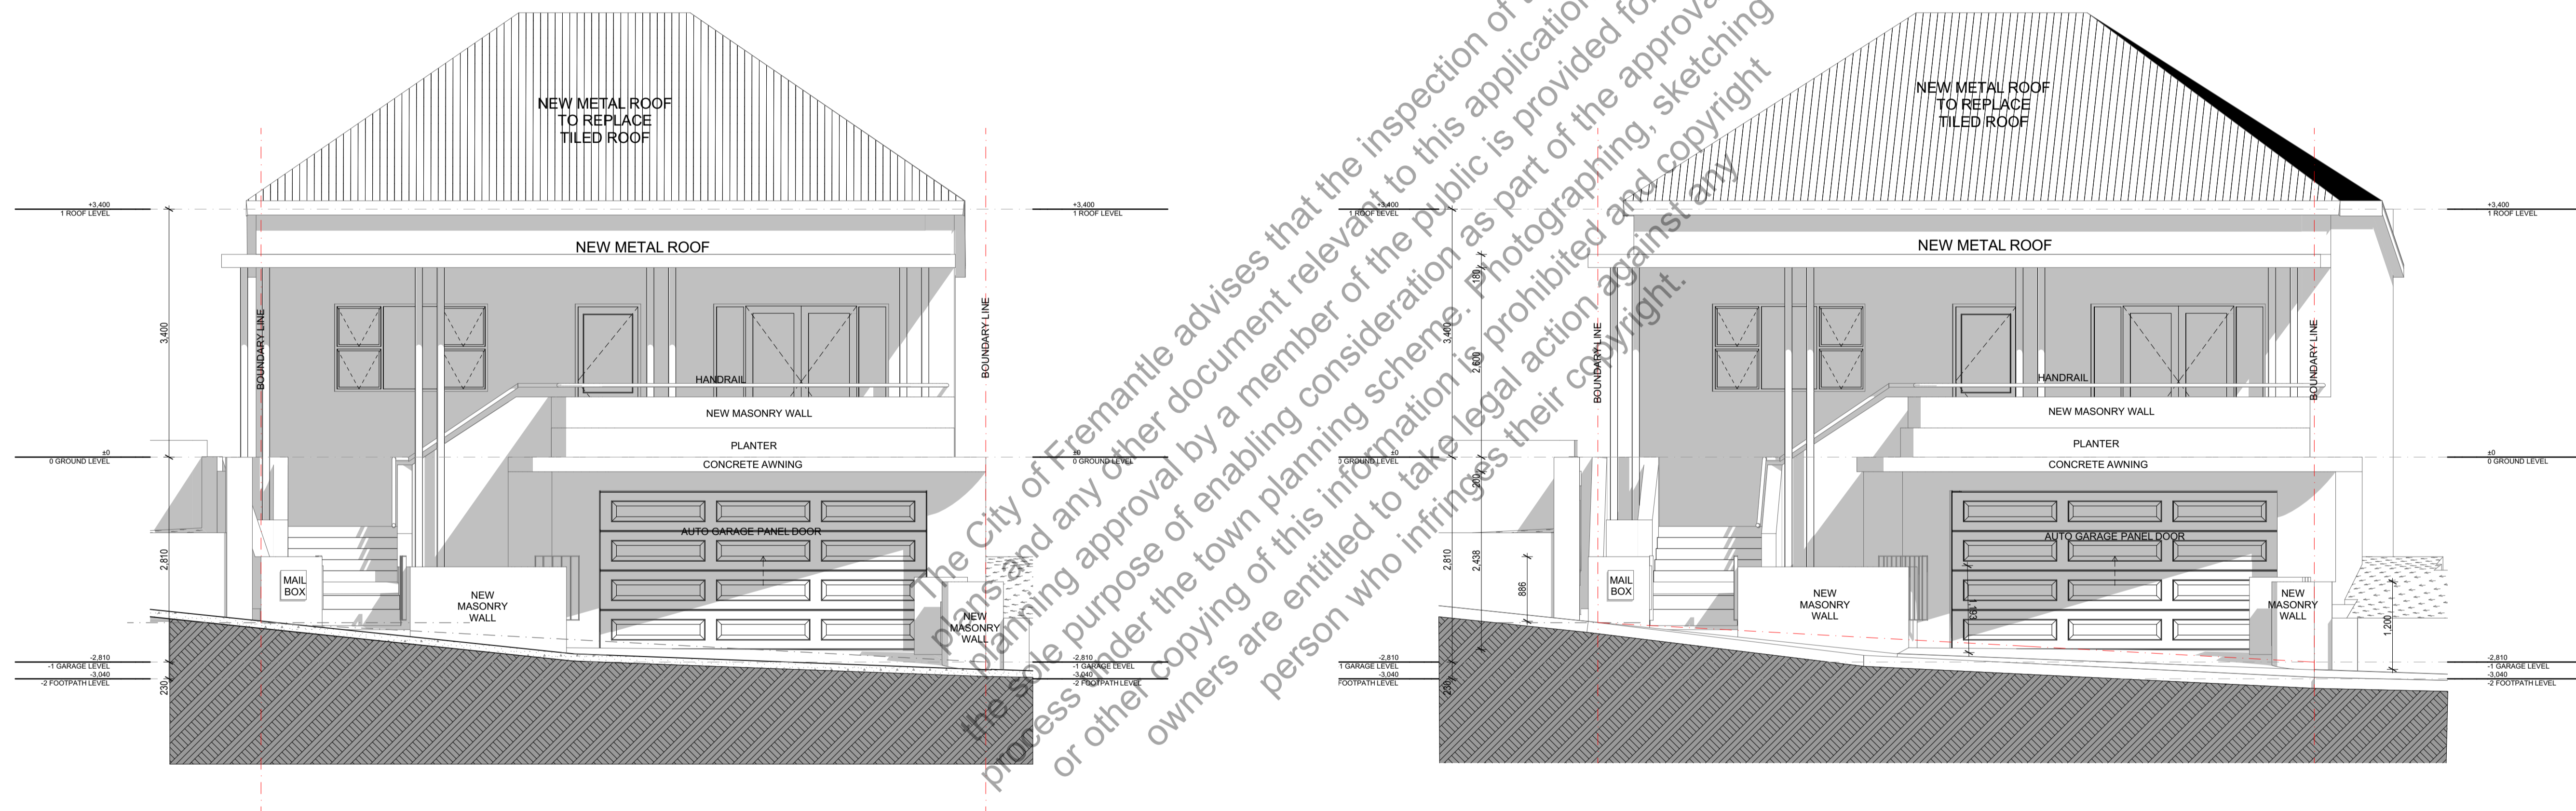

A Elevation - GARAGE
 1:50

B Elevation - STREET
 1:50

The City of Fremantle advises that the inspection of these plans and any other document relevant to this application for planning approval by a member of the public is provided for the sole purpose of enabling consideration as part of the approval process under the town planning scheme. Photographing, sketching or other copying of this information is prohibited and copyright owners are entitled to take legal action against any person who infringes their copyright.





REV	ISSUE	DATE	CHECKED	DATE
B	FOR INFORMATION	4/12/2025		

PROJECT
 EAST STREET FRONT YARD WORKS
 7 EAST STREET
 EAST FREMANTLE

DRAWING
 ELEVATIONS

SCALE
 AS SHOWN @ A1
 DRAWN
 TG

DRAWING NO.
 A9001
 REV
 B

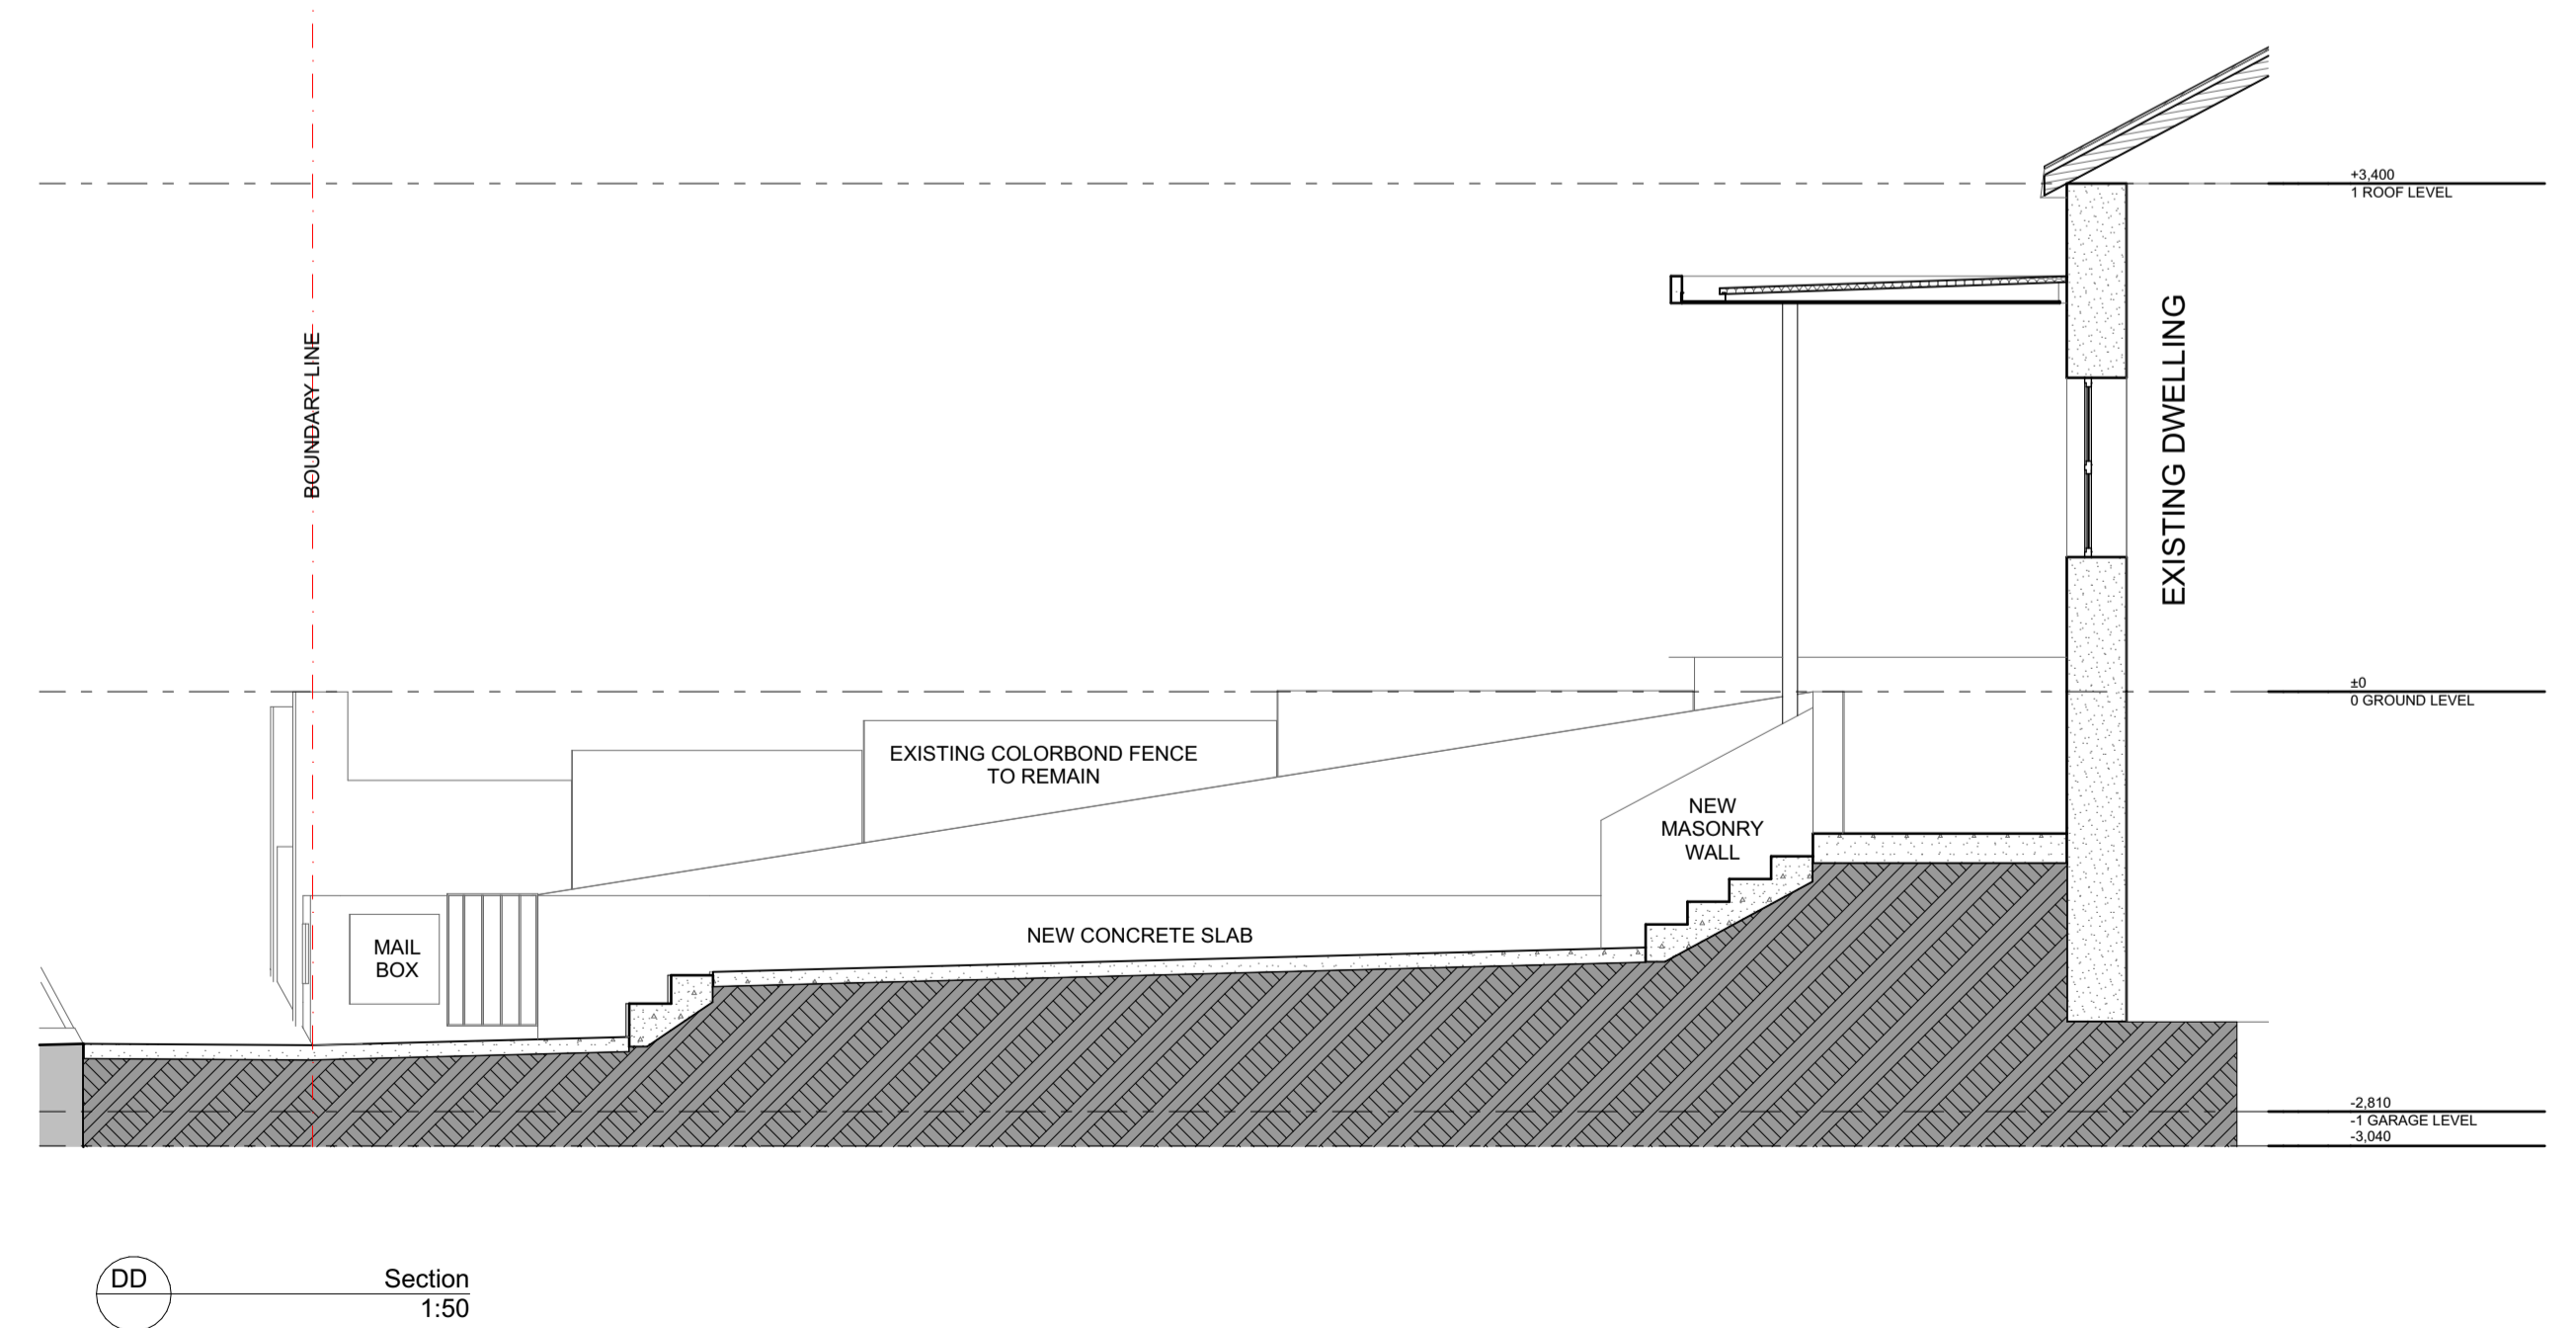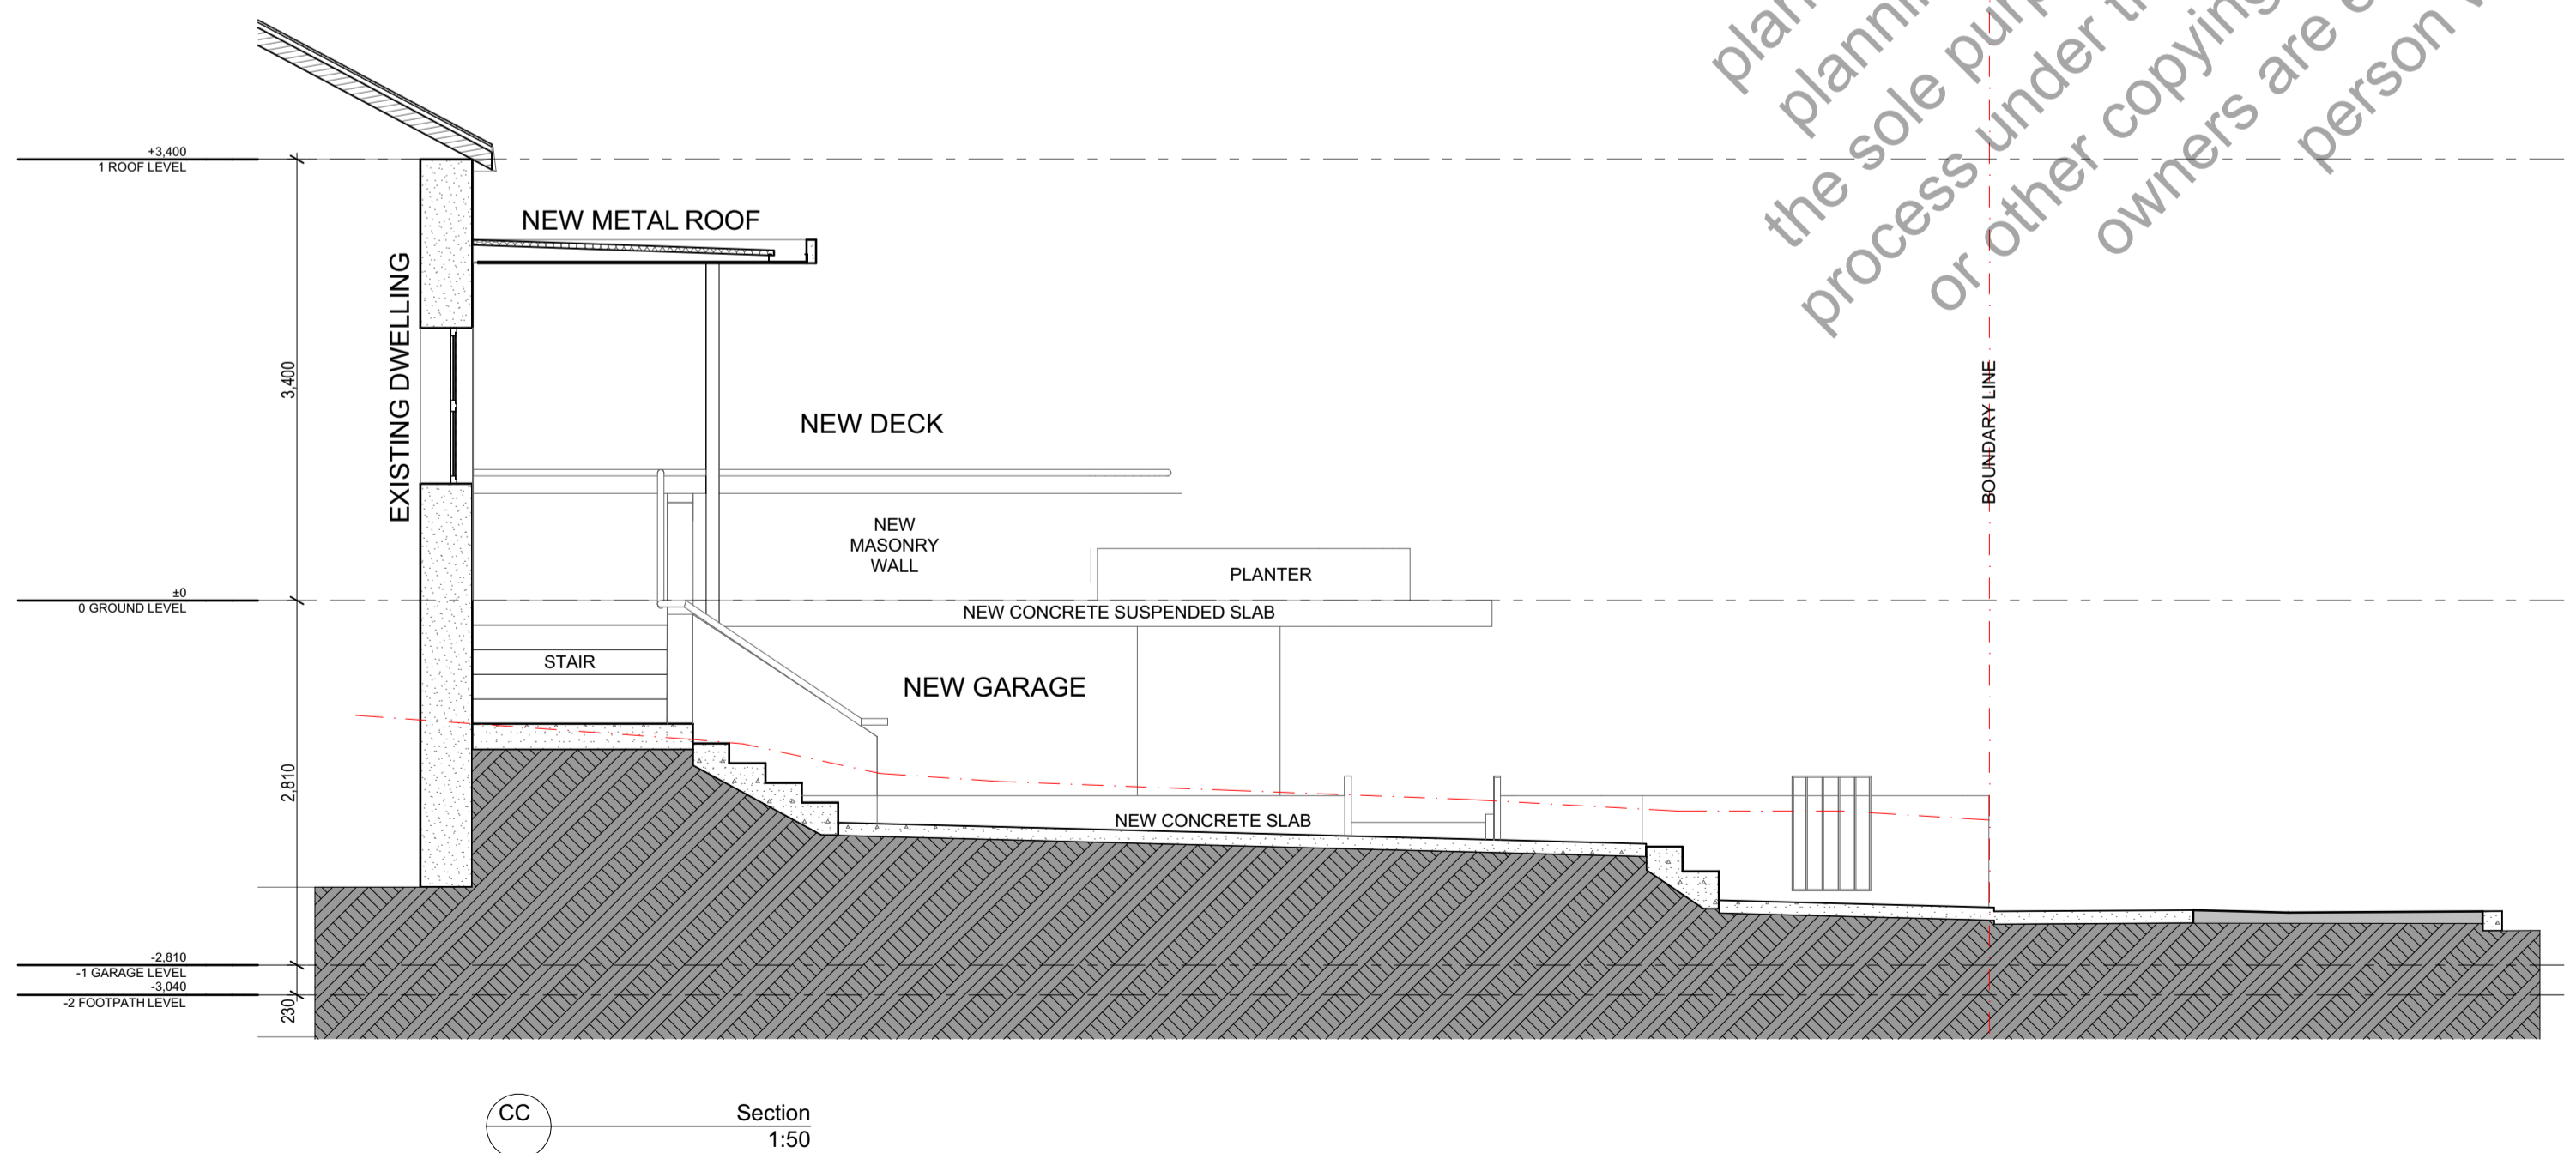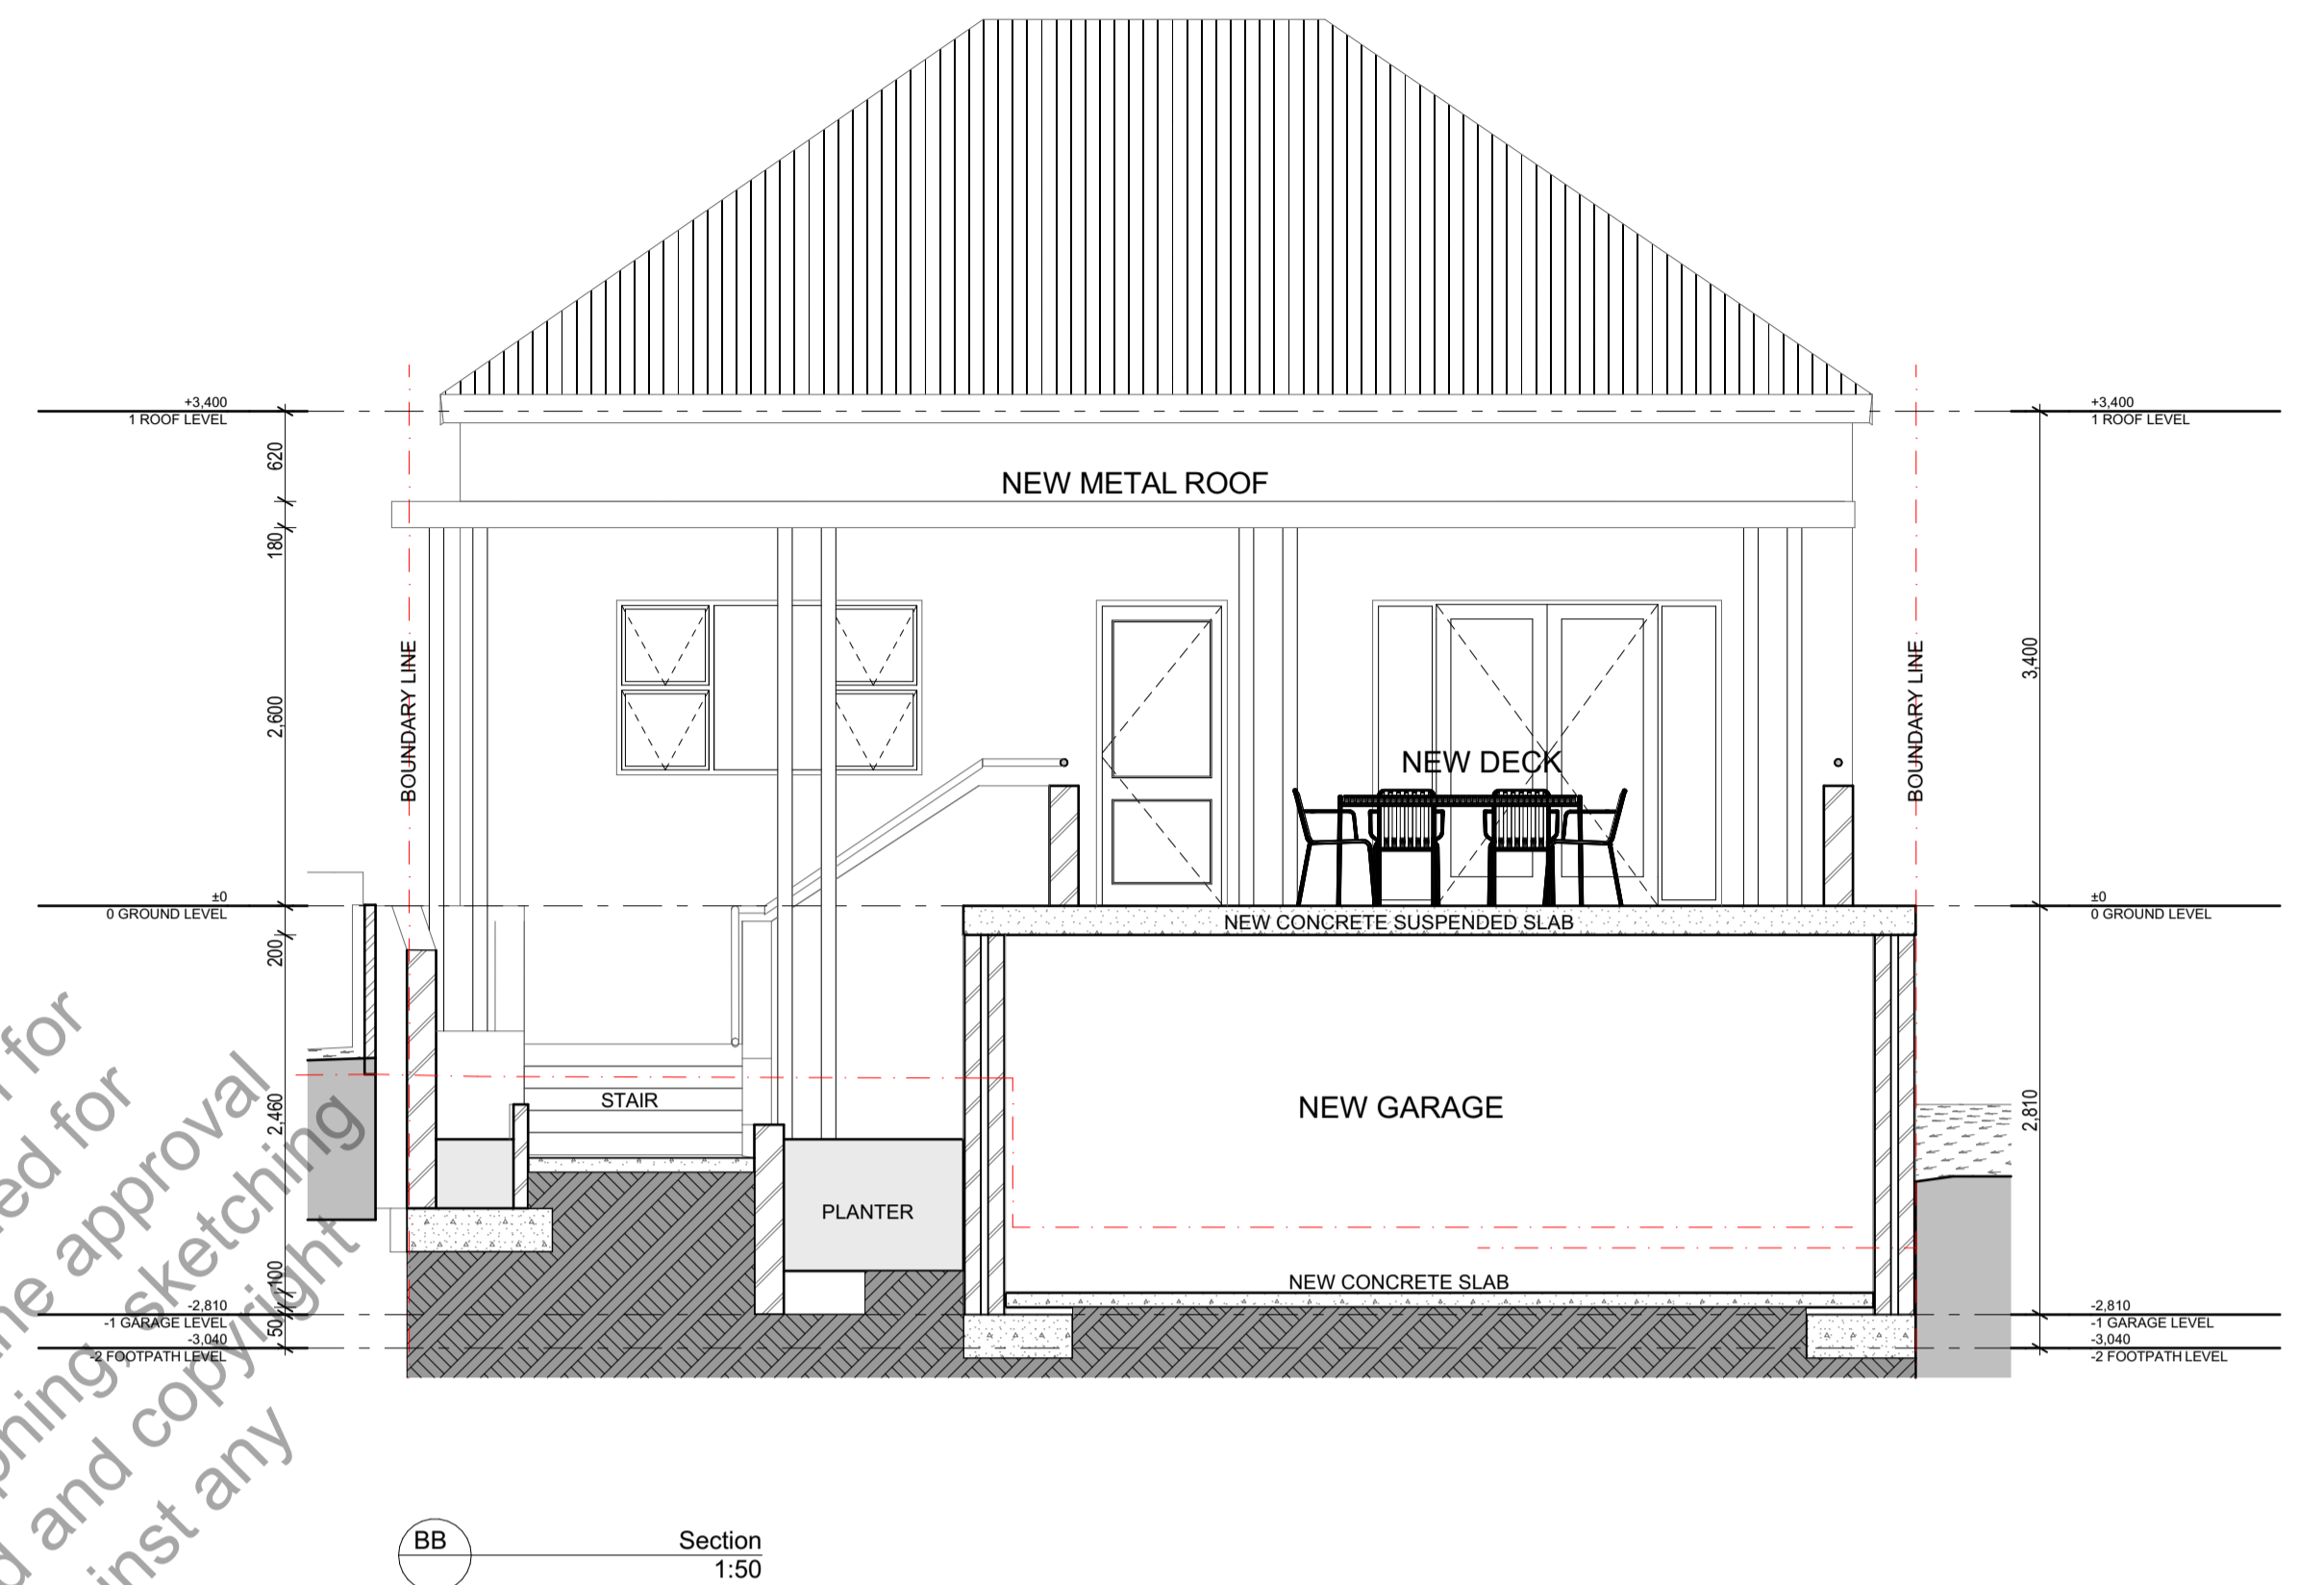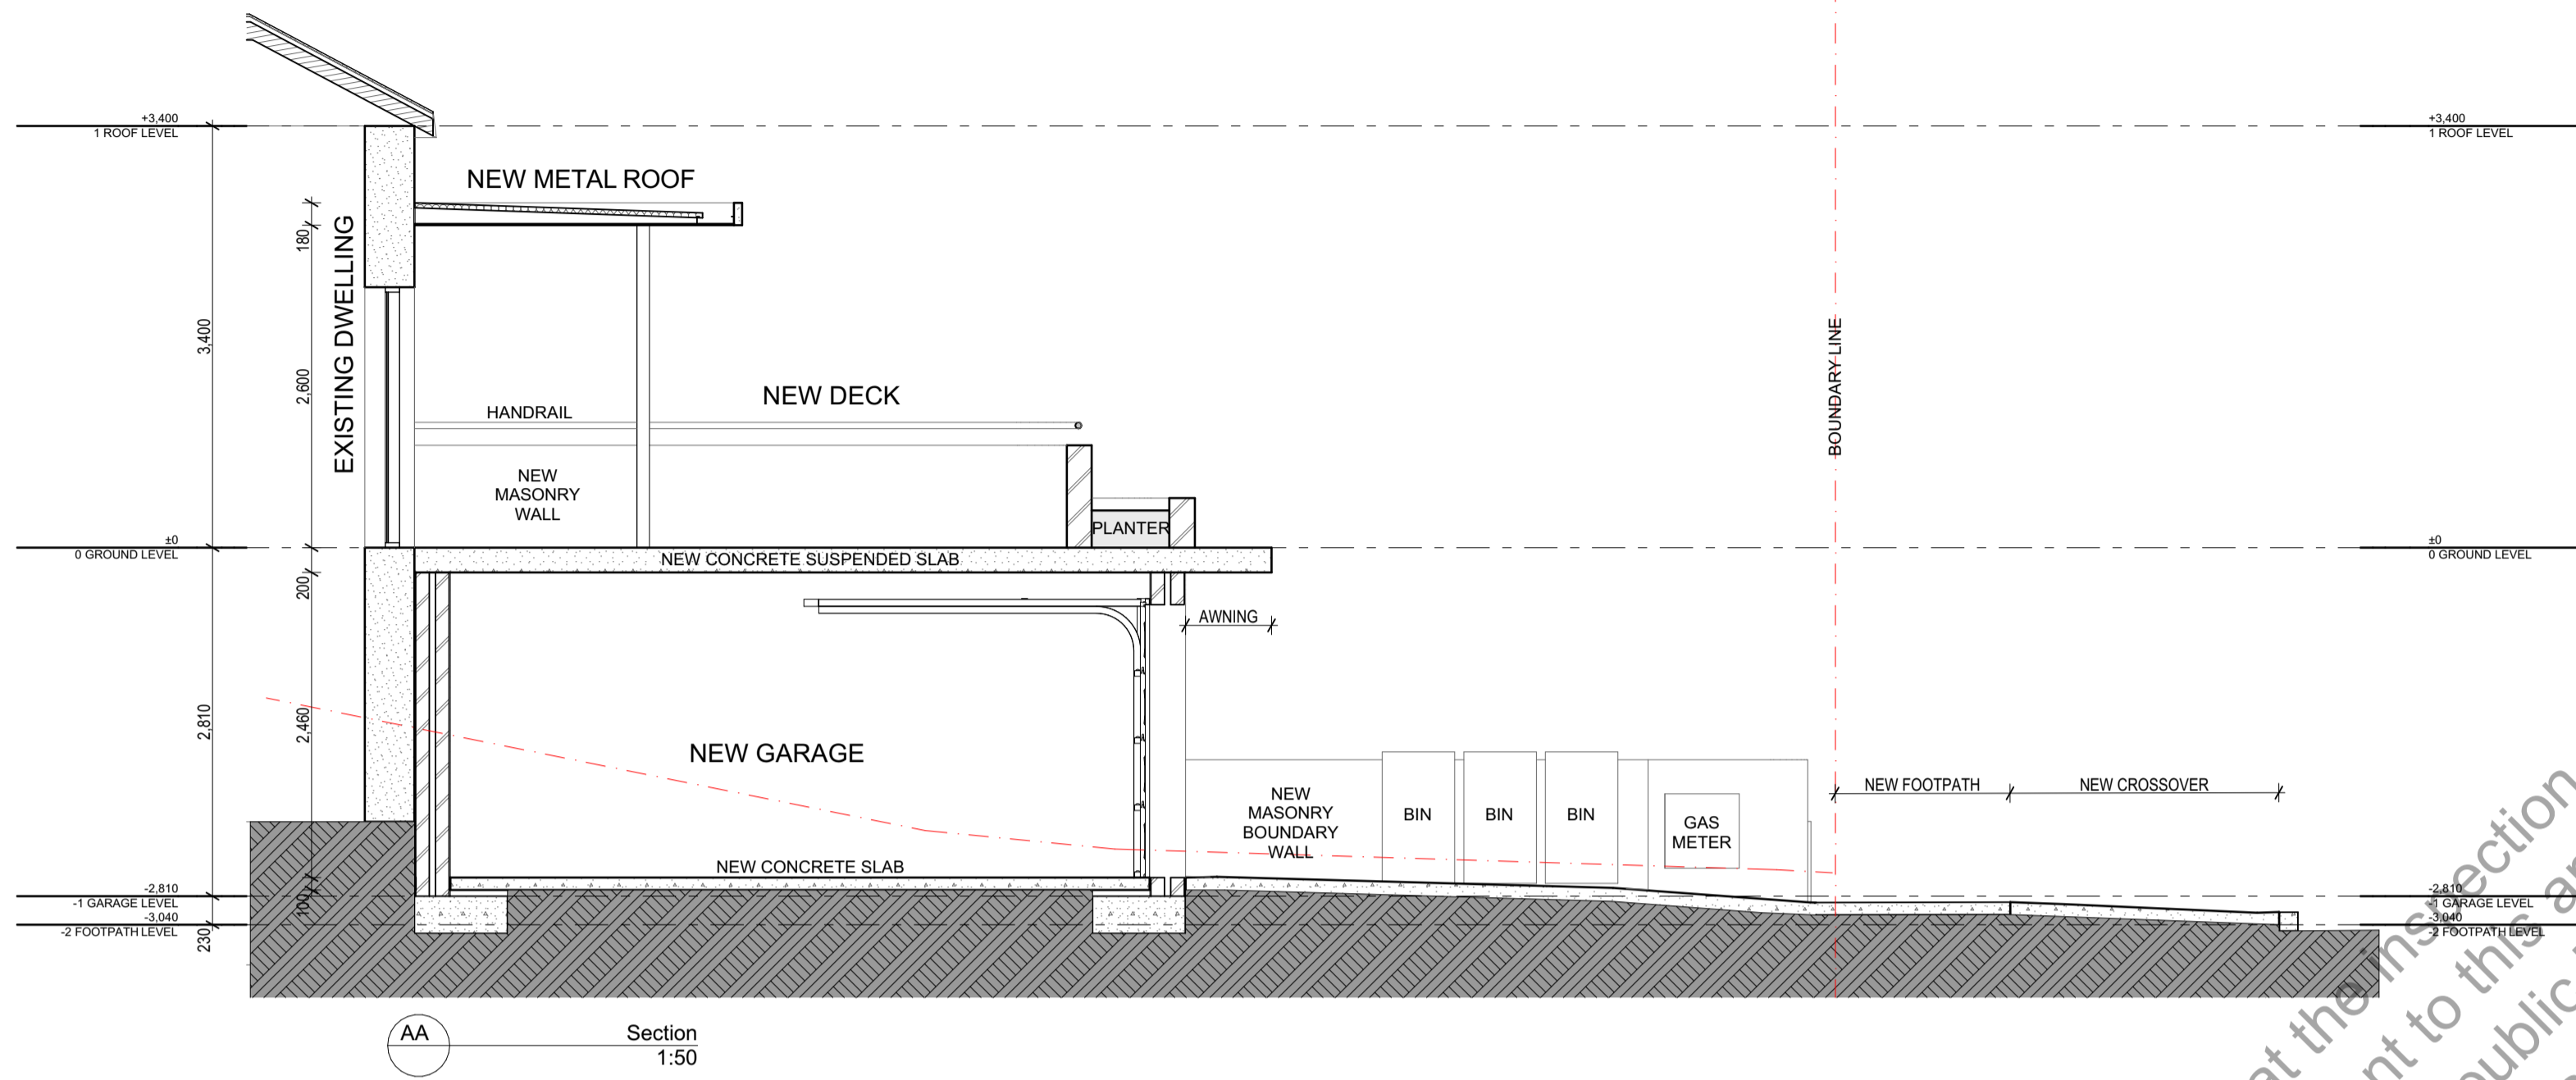

The City of Fremantle advises that the inspection of these plans and any other document relevant to this application for planning approval by a member of the public is provided for the sole purpose of enabling consultation. Photocopying, sketching or other copying of this information is prohibited and copyright owners are entitled to take legal action against any person who infringes their copyright.

CITY OF FREMANTLE
These Plans Form Part of
DA003126
28 Jan 2026

REV	ISSUE	DATE
B	FOR INFORMATION	4/12/2025


CHECKED	DATE

PROJECT
EAST STREET FRONT YARD WORKS
7 EAST STREET
EAST FREMANTLE

DRAWING
SECTIONS

SCALE
AS SHOWN @ A1
DRAWN
TG

DRAWING NO.
A9002
REV
B

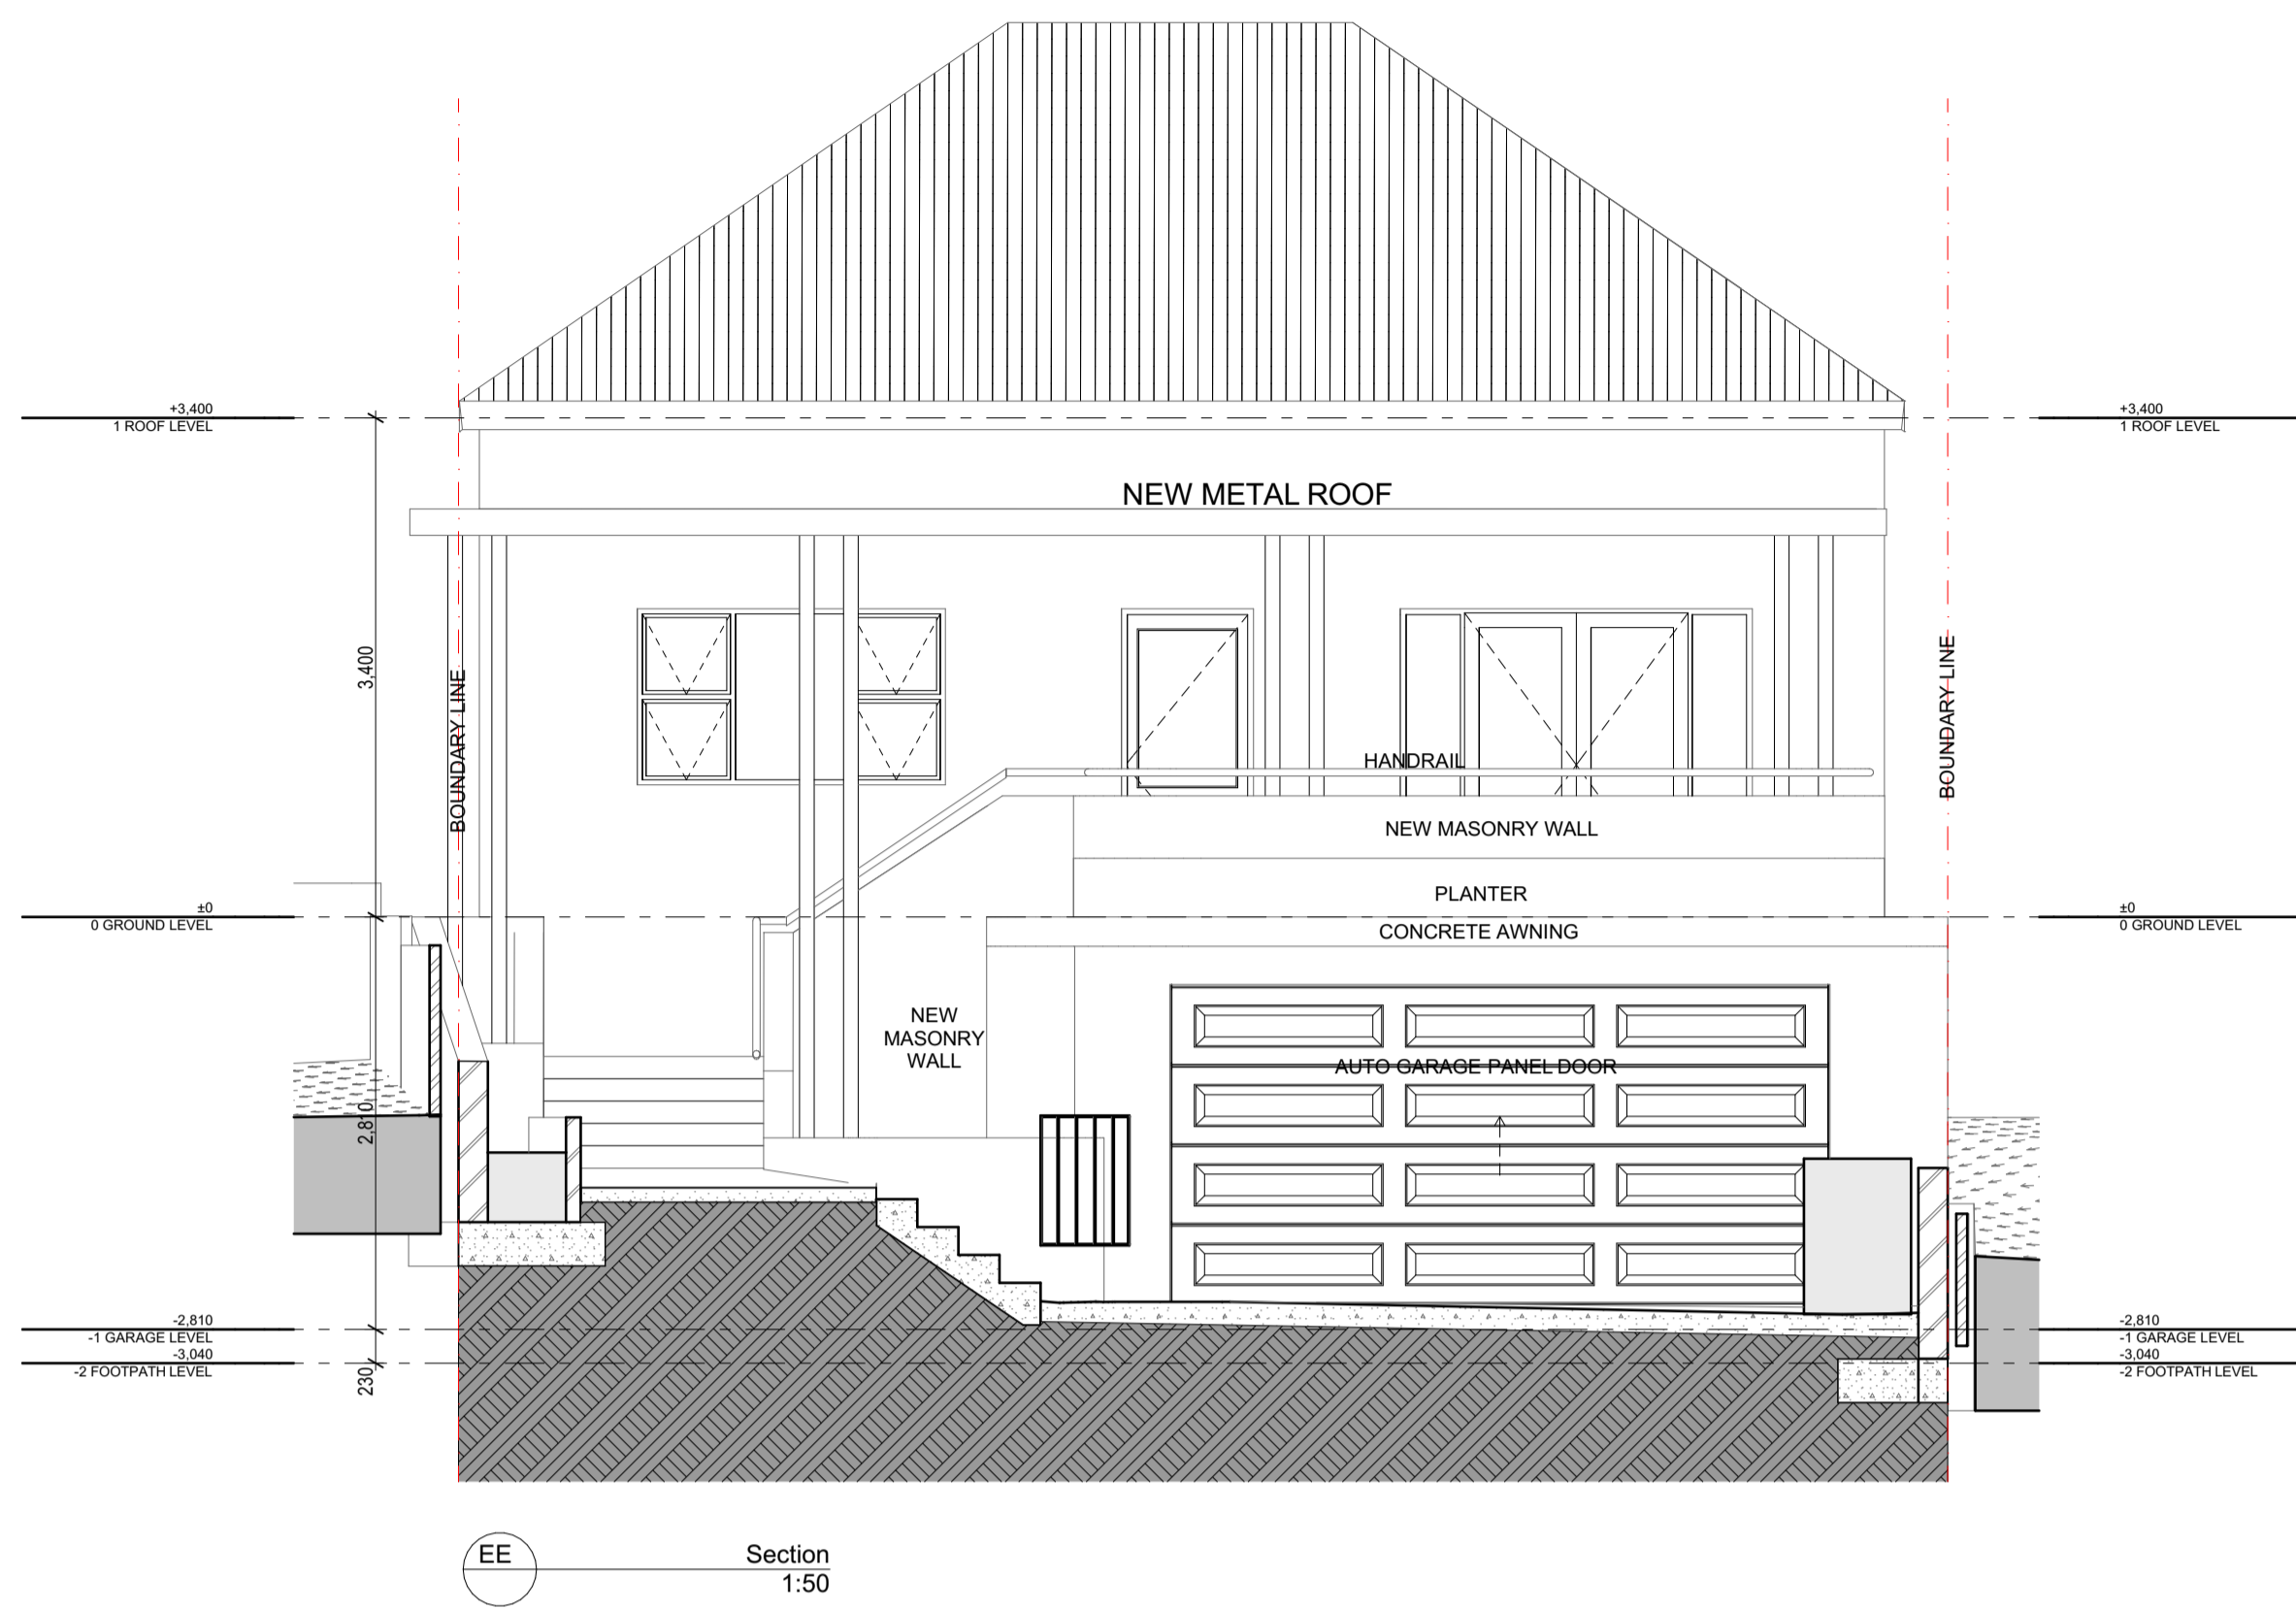

EE Section
1:50

The City of Fremantle advises that the inspection of these plans and any other document relevant to this application for planning approval by a member of the public is provided for the sole purpose of enabling consultation as part of the approval process under the town planning scheme. Photographing, sketching or other copying of this information is prohibited and copyright owners are entitled to take legal action against any person who infringes their copyright.

CITY OF FREMANTLE
These Plans Form Part of
DA0031/26
28 Jan 2026

REV	ISSUE	DATE
A	FOR INFORMATION	4/12/2025

CHECKED	DATE

PROJECT
EAST STREET FRONT YARD WORKS
7 EAST STREET
EAST FREMANTLE

DRAWING
SECTIONS

SCALE
AS SHOWN @ A1

DRAWING NO.
A9003

DRAWN
TG

REV
A

CITY OF FREMANTLE
 These Plans Form Part of
 DA0031/26
 28 Jan 2026

The City of Fremantle advises that the inspection of these plans and any other document relevant to this application for planning approval by a member of the public is provided for the sole purpose of enabling consideration as part of the approval process under the town planning scheme. Photographing, sketching or other copying of this information is prohibited and copyright owners are entitled to take legal action against any person who infringes their copyright.




REV	ISSUE	DATE	CHECKED	DATE
A	FOR INFORMATION	4/12/2025		

PROJECT
 EAST STREET FRONT YARD WORKS
 7 EAST STREET
 EAST FREMANTLE

DRAWING
 3D VIEWS



SCALE
 AS SHOWN @ A1
 DRAWN
 TG

DRAWING NO.
 A4000
 REV
 A

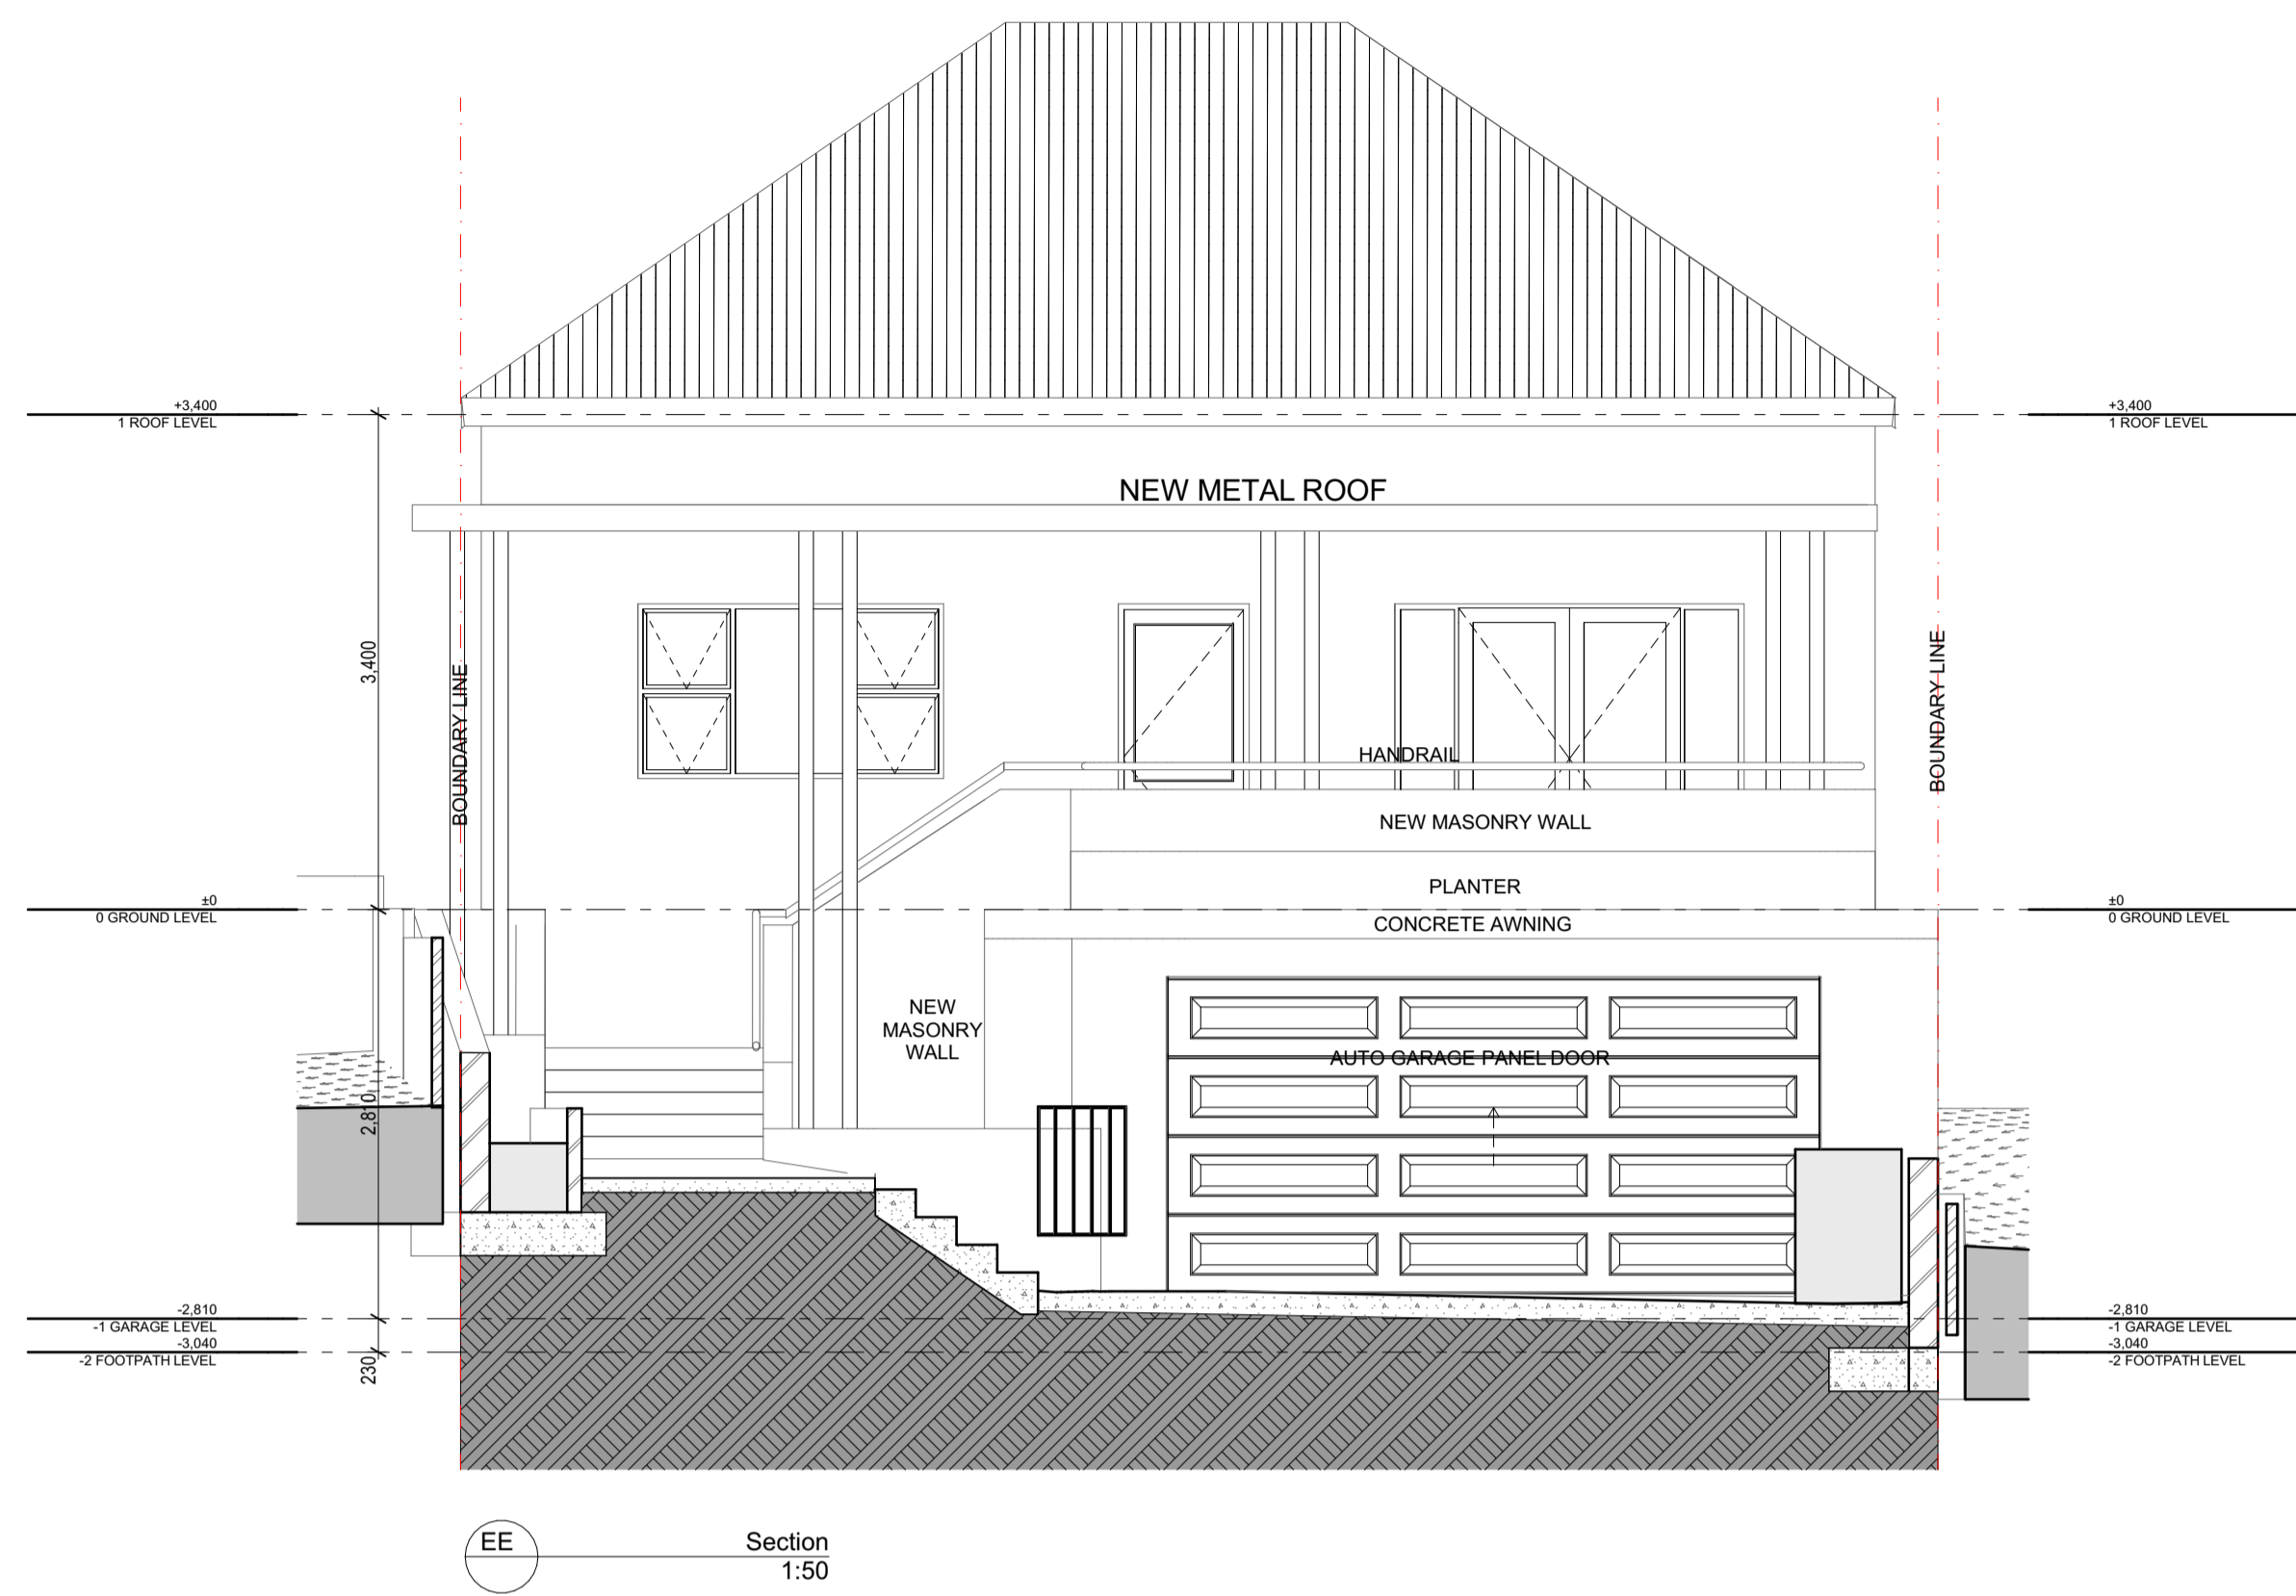

CITY OF FREMANTLE
 These Plans Form Part of
 DA0031/26
 28 Jan 2026

The City of Fremantle advises that the inspection of these plans and any other document relevant to this application for planning approval by a member of the public is provided for the sole purpose of enabling consideration as part of the approval process under the town planning scheme. Photographing, sketching or other copying of this information is prohibited and copyright owners are entitled to take legal action against any person who infringes their copyright.

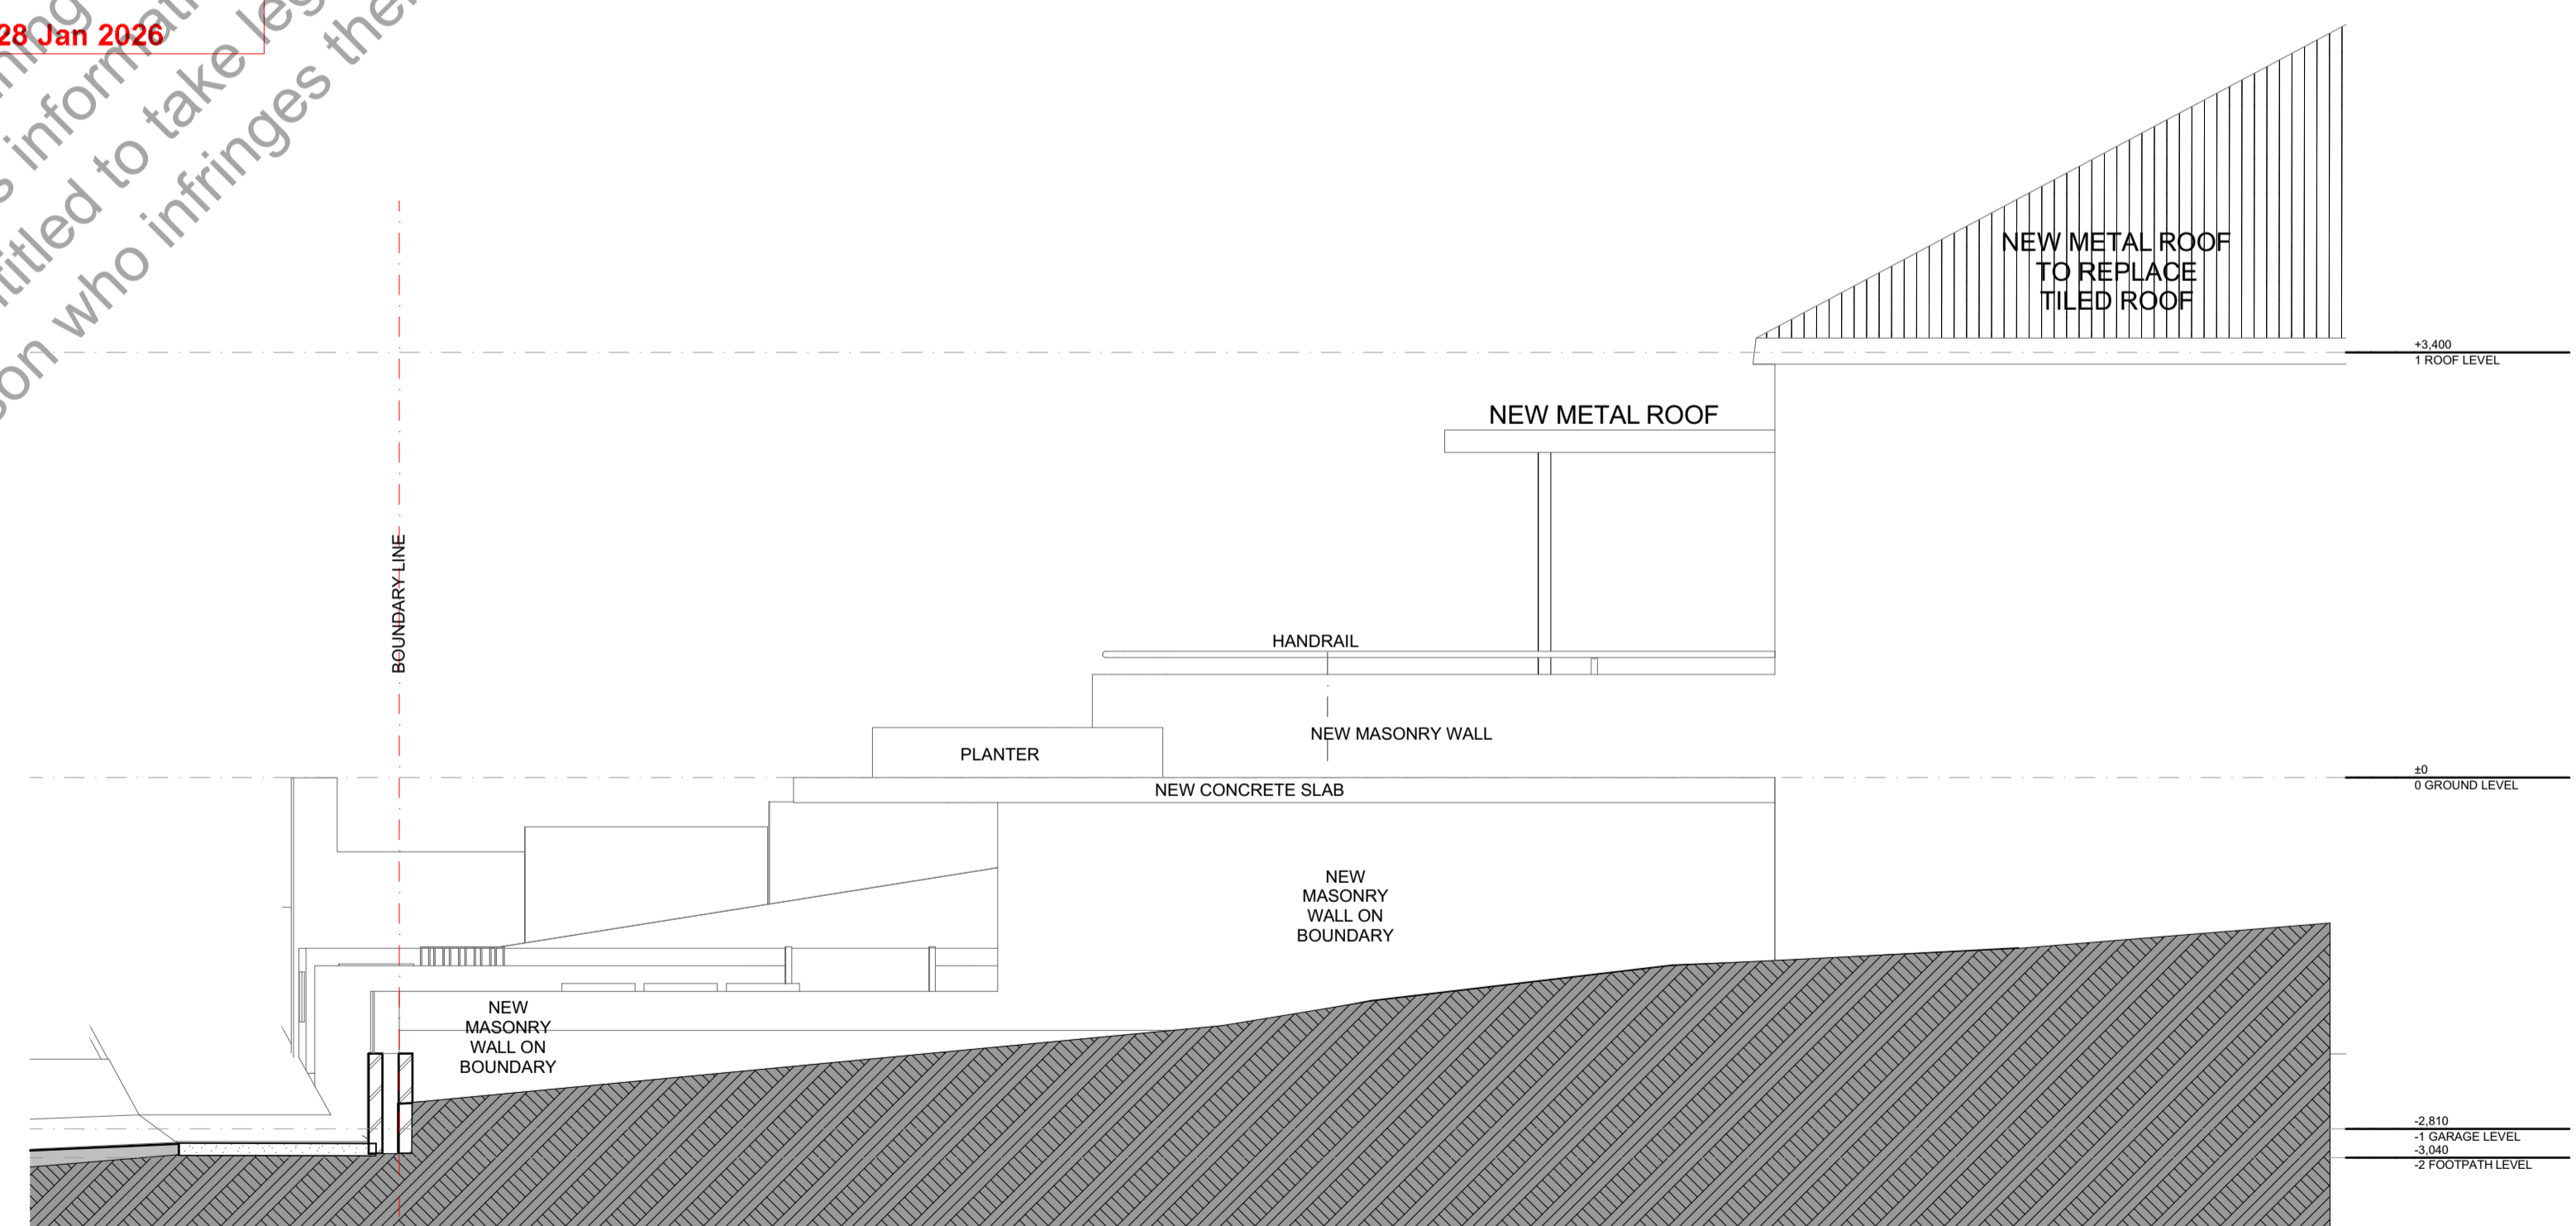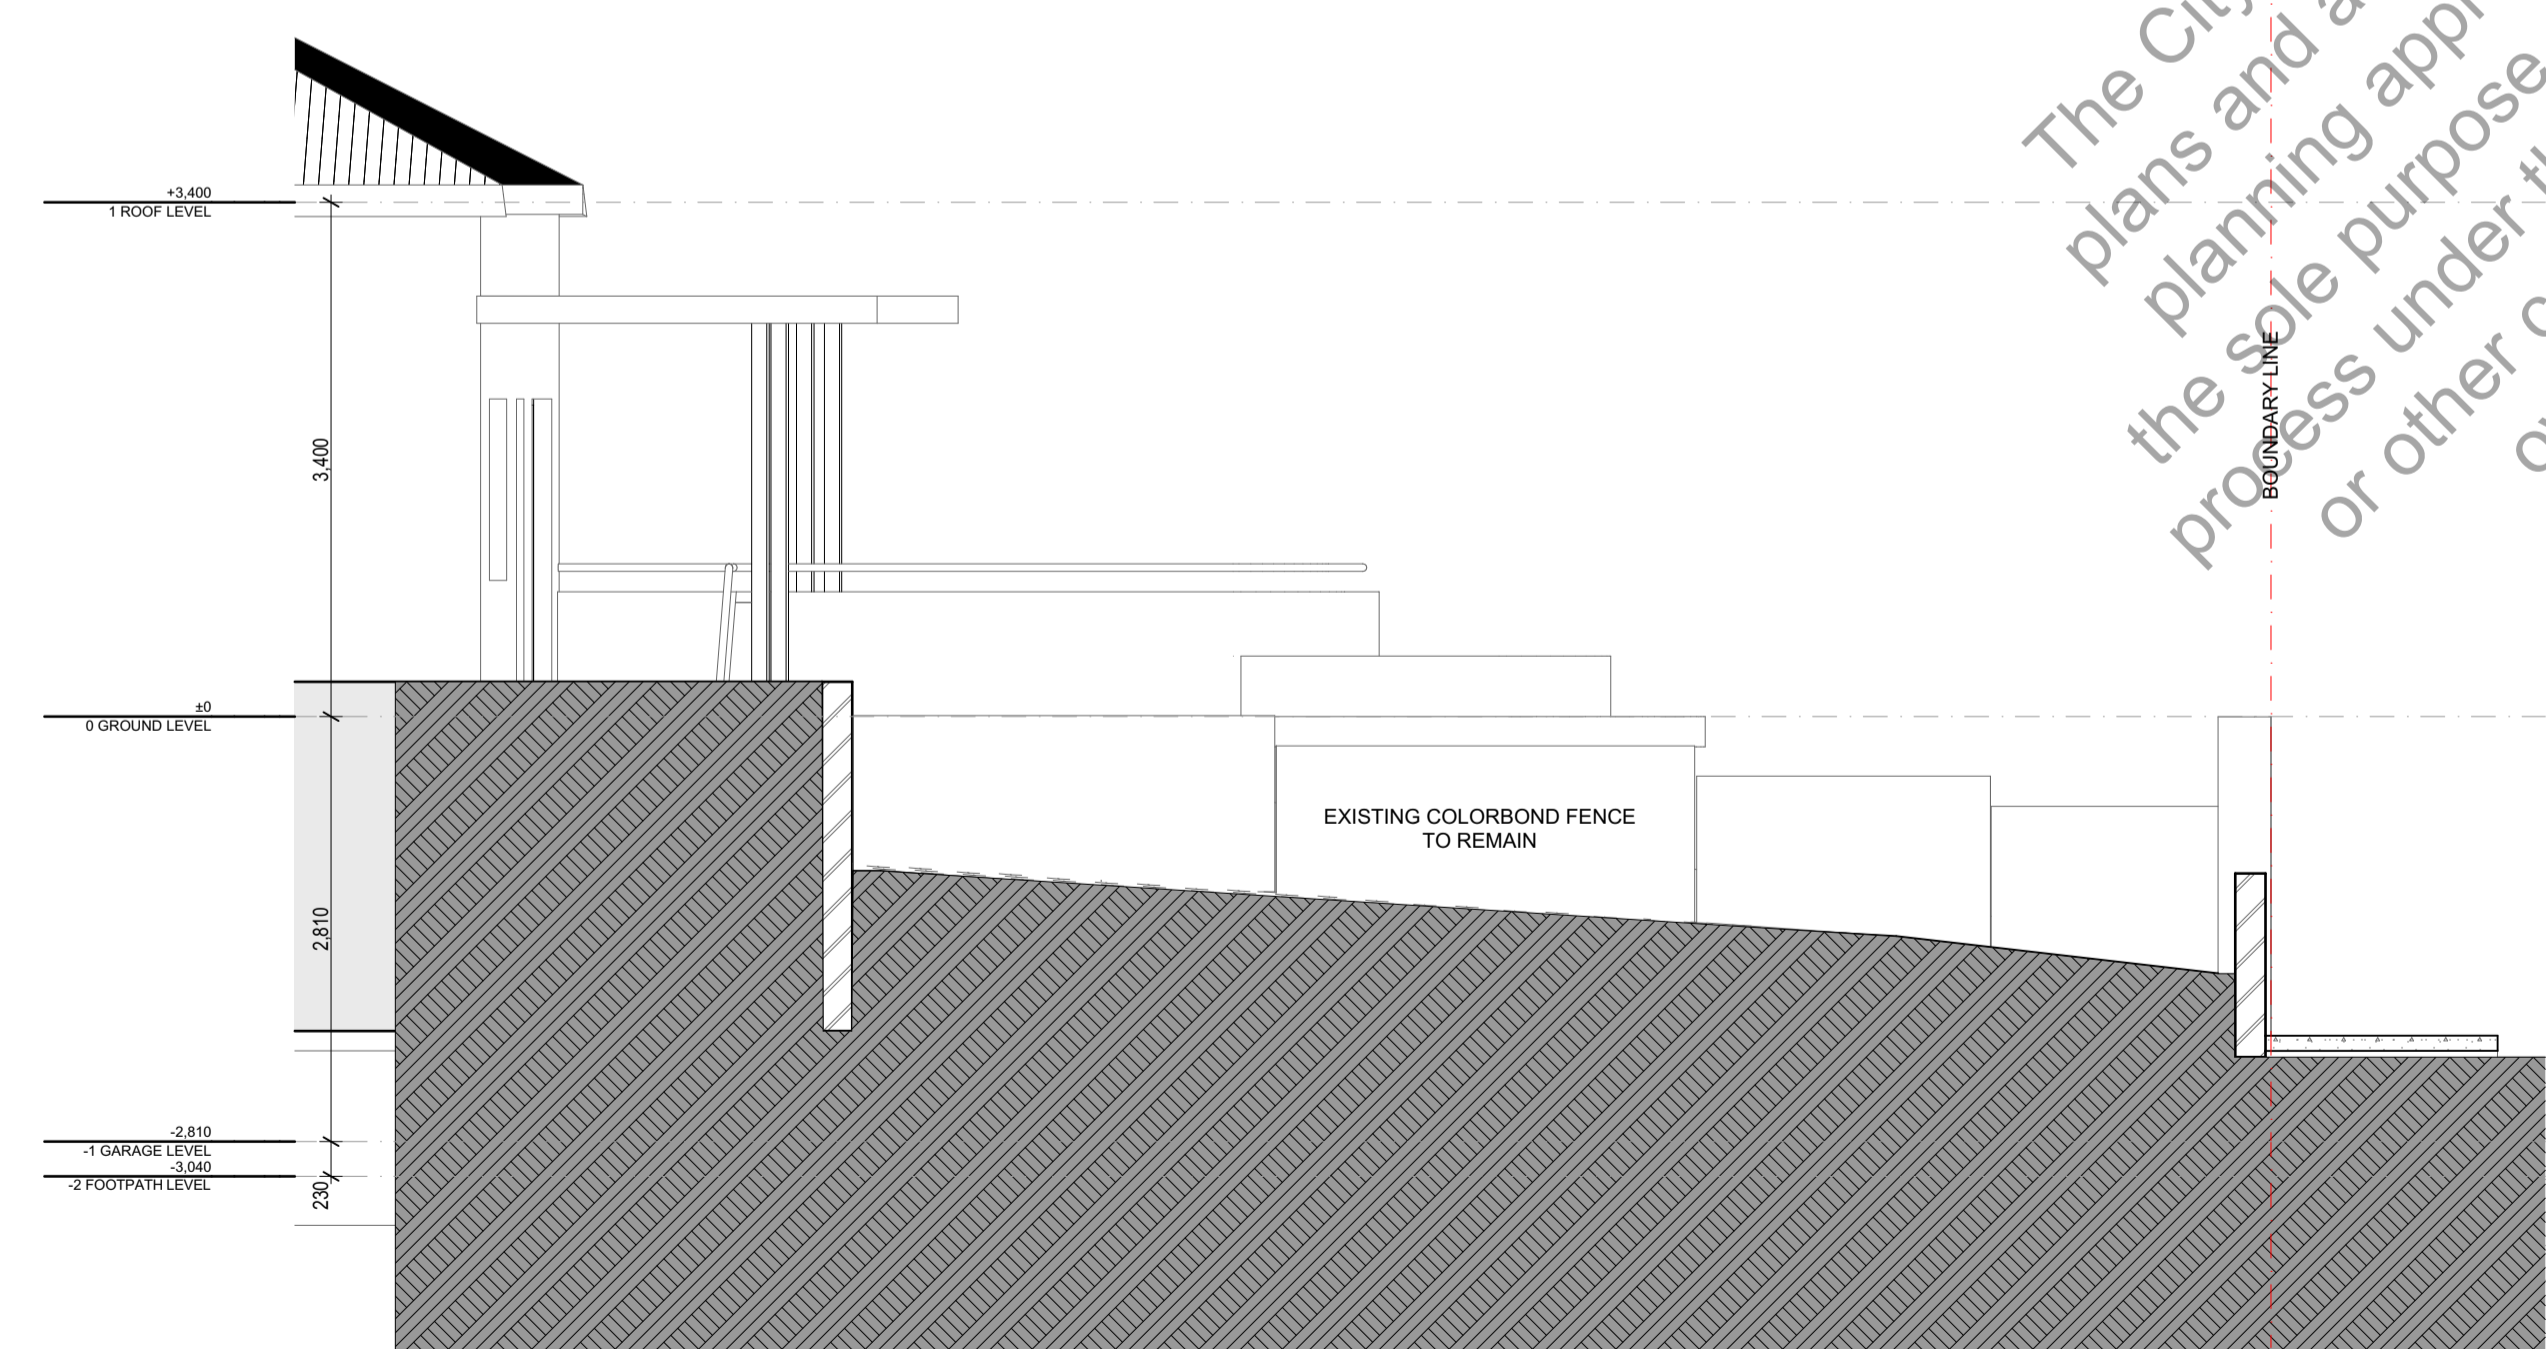

REV	ISSUE	DATE	CHECKED	DATE
A	FOR INFORMATION	27/01/2026		

PROJECT
 EAST STREET FRONT YARD WORKS
 7 EAST STREET
 EAST FREMANTLE

DRAWING
 SECTIONS

SCALE
 AS SHOWN @ A1

DRAWN
 TG

DRAWING NO.
 A9003

REV
 A