


CITY OF FREMANTLE
 These Plans Form Part of
DA0047/26
09/02/2026

The City of Fremantle advises that the inspection of these plans and any other document relevant to this application for planning approval by a member of the public is provided for the sole purpose of enabling consideration as part of the approval process under the town planning scheme. No graphing, sketching or other copying of this information is prohibited and copyright owners are entitled to take legal action against any person who infringes their copyright.

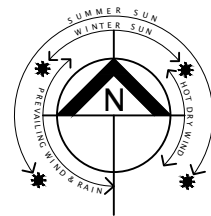

EXISTING GROUND FLOOR PLAN
 SCALE 1:100

PROJECT: **PROPOSED ADDITION AND ALTERATIONS**
 TO: **3 PEARSE STREET, NORTH FREMANTLE**



DATE	JAN 2026
DRAWN BY	
SHEET No.	2 OF 9



CITY OF FREMANTLE
These Plans Form Part of

DA0047/26

09/02/2026

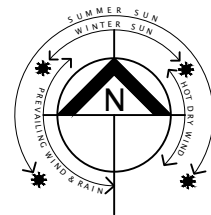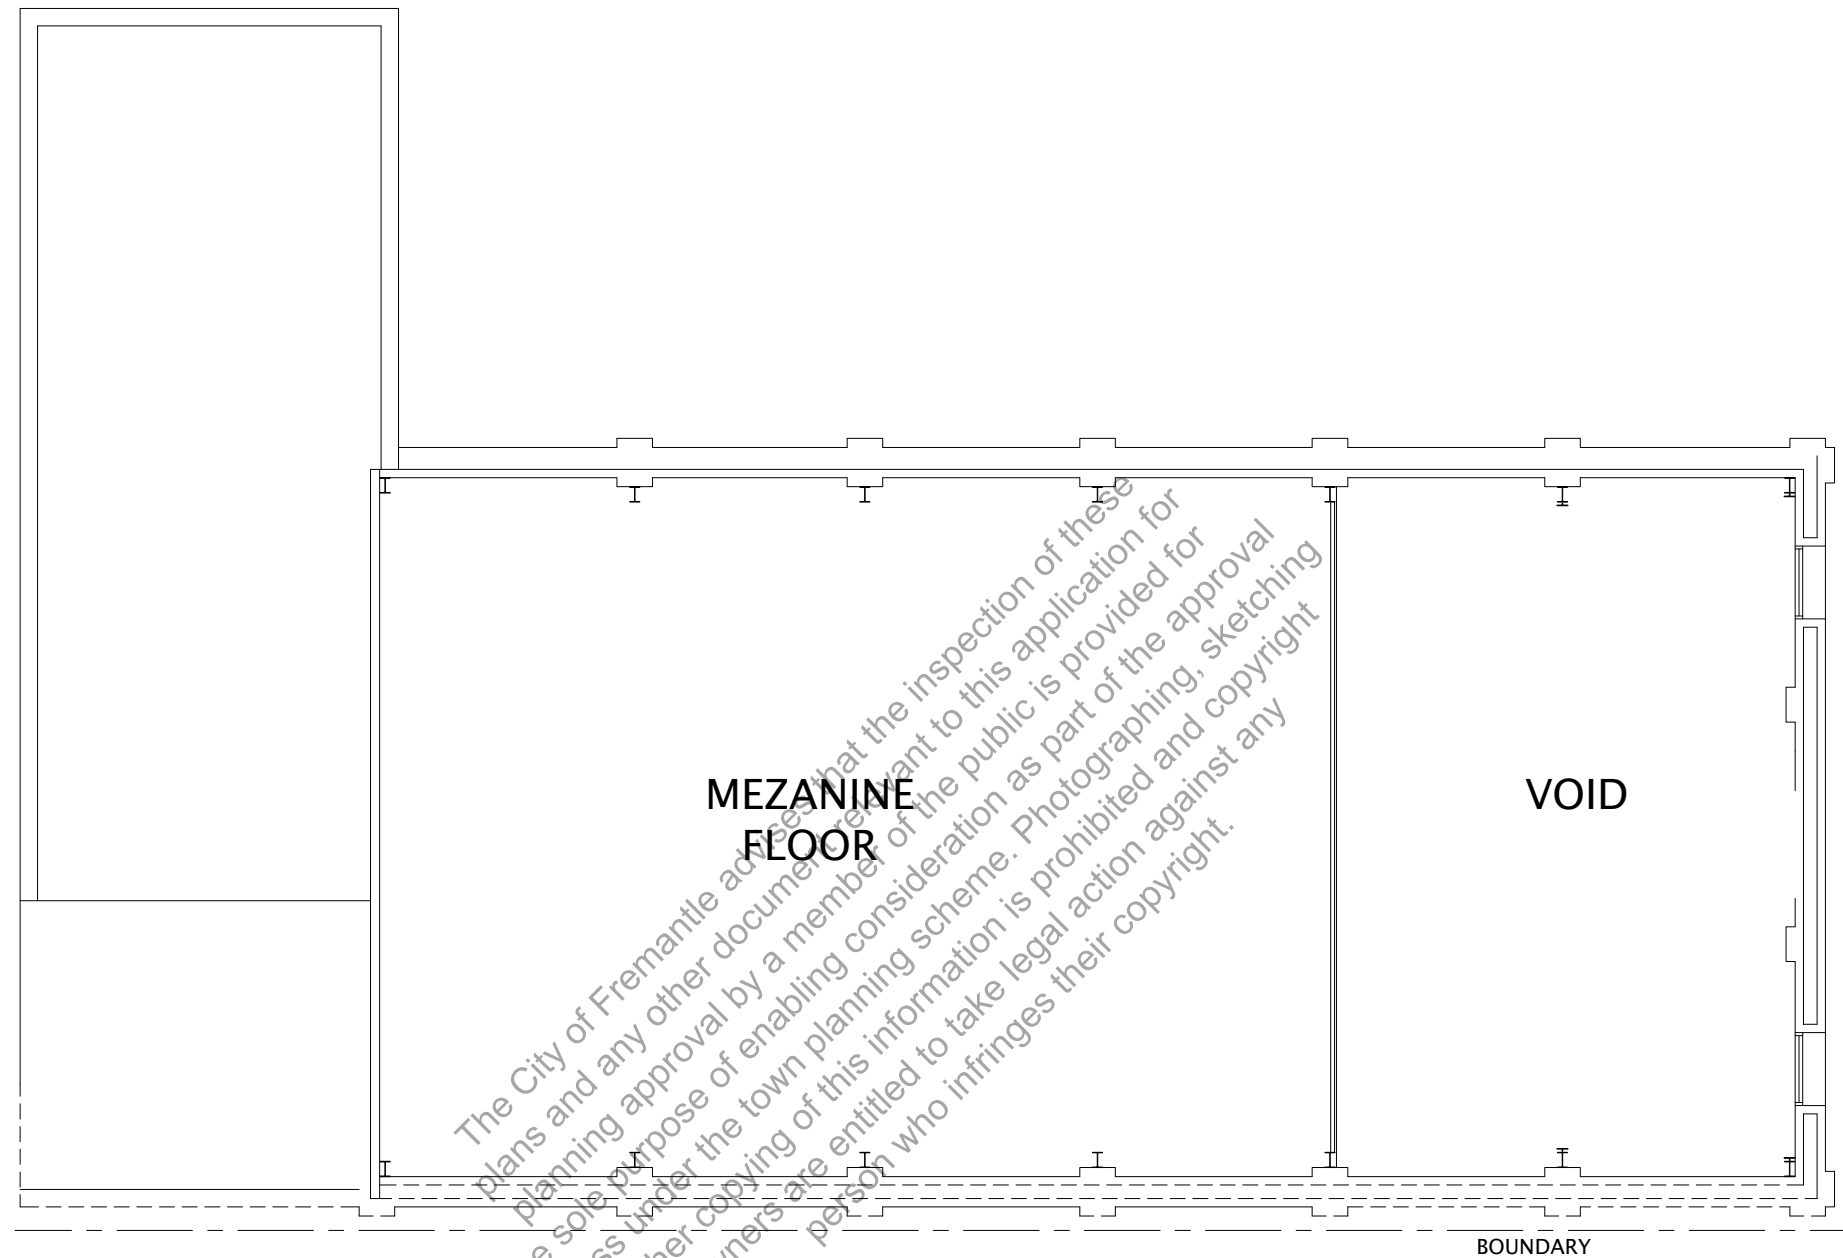



EXISTING FIRST FLOOR PLAN
 SCALE 1:100

PROJECT: **PROPOSED ADDITION AND ALTERATIONS**
 TO: **3 PEARSE STREET, NORTH FREMANTLE**
 FOR:

DATE	JAN 2026
DRAWN BY	
SHEET No.	3 OF 9



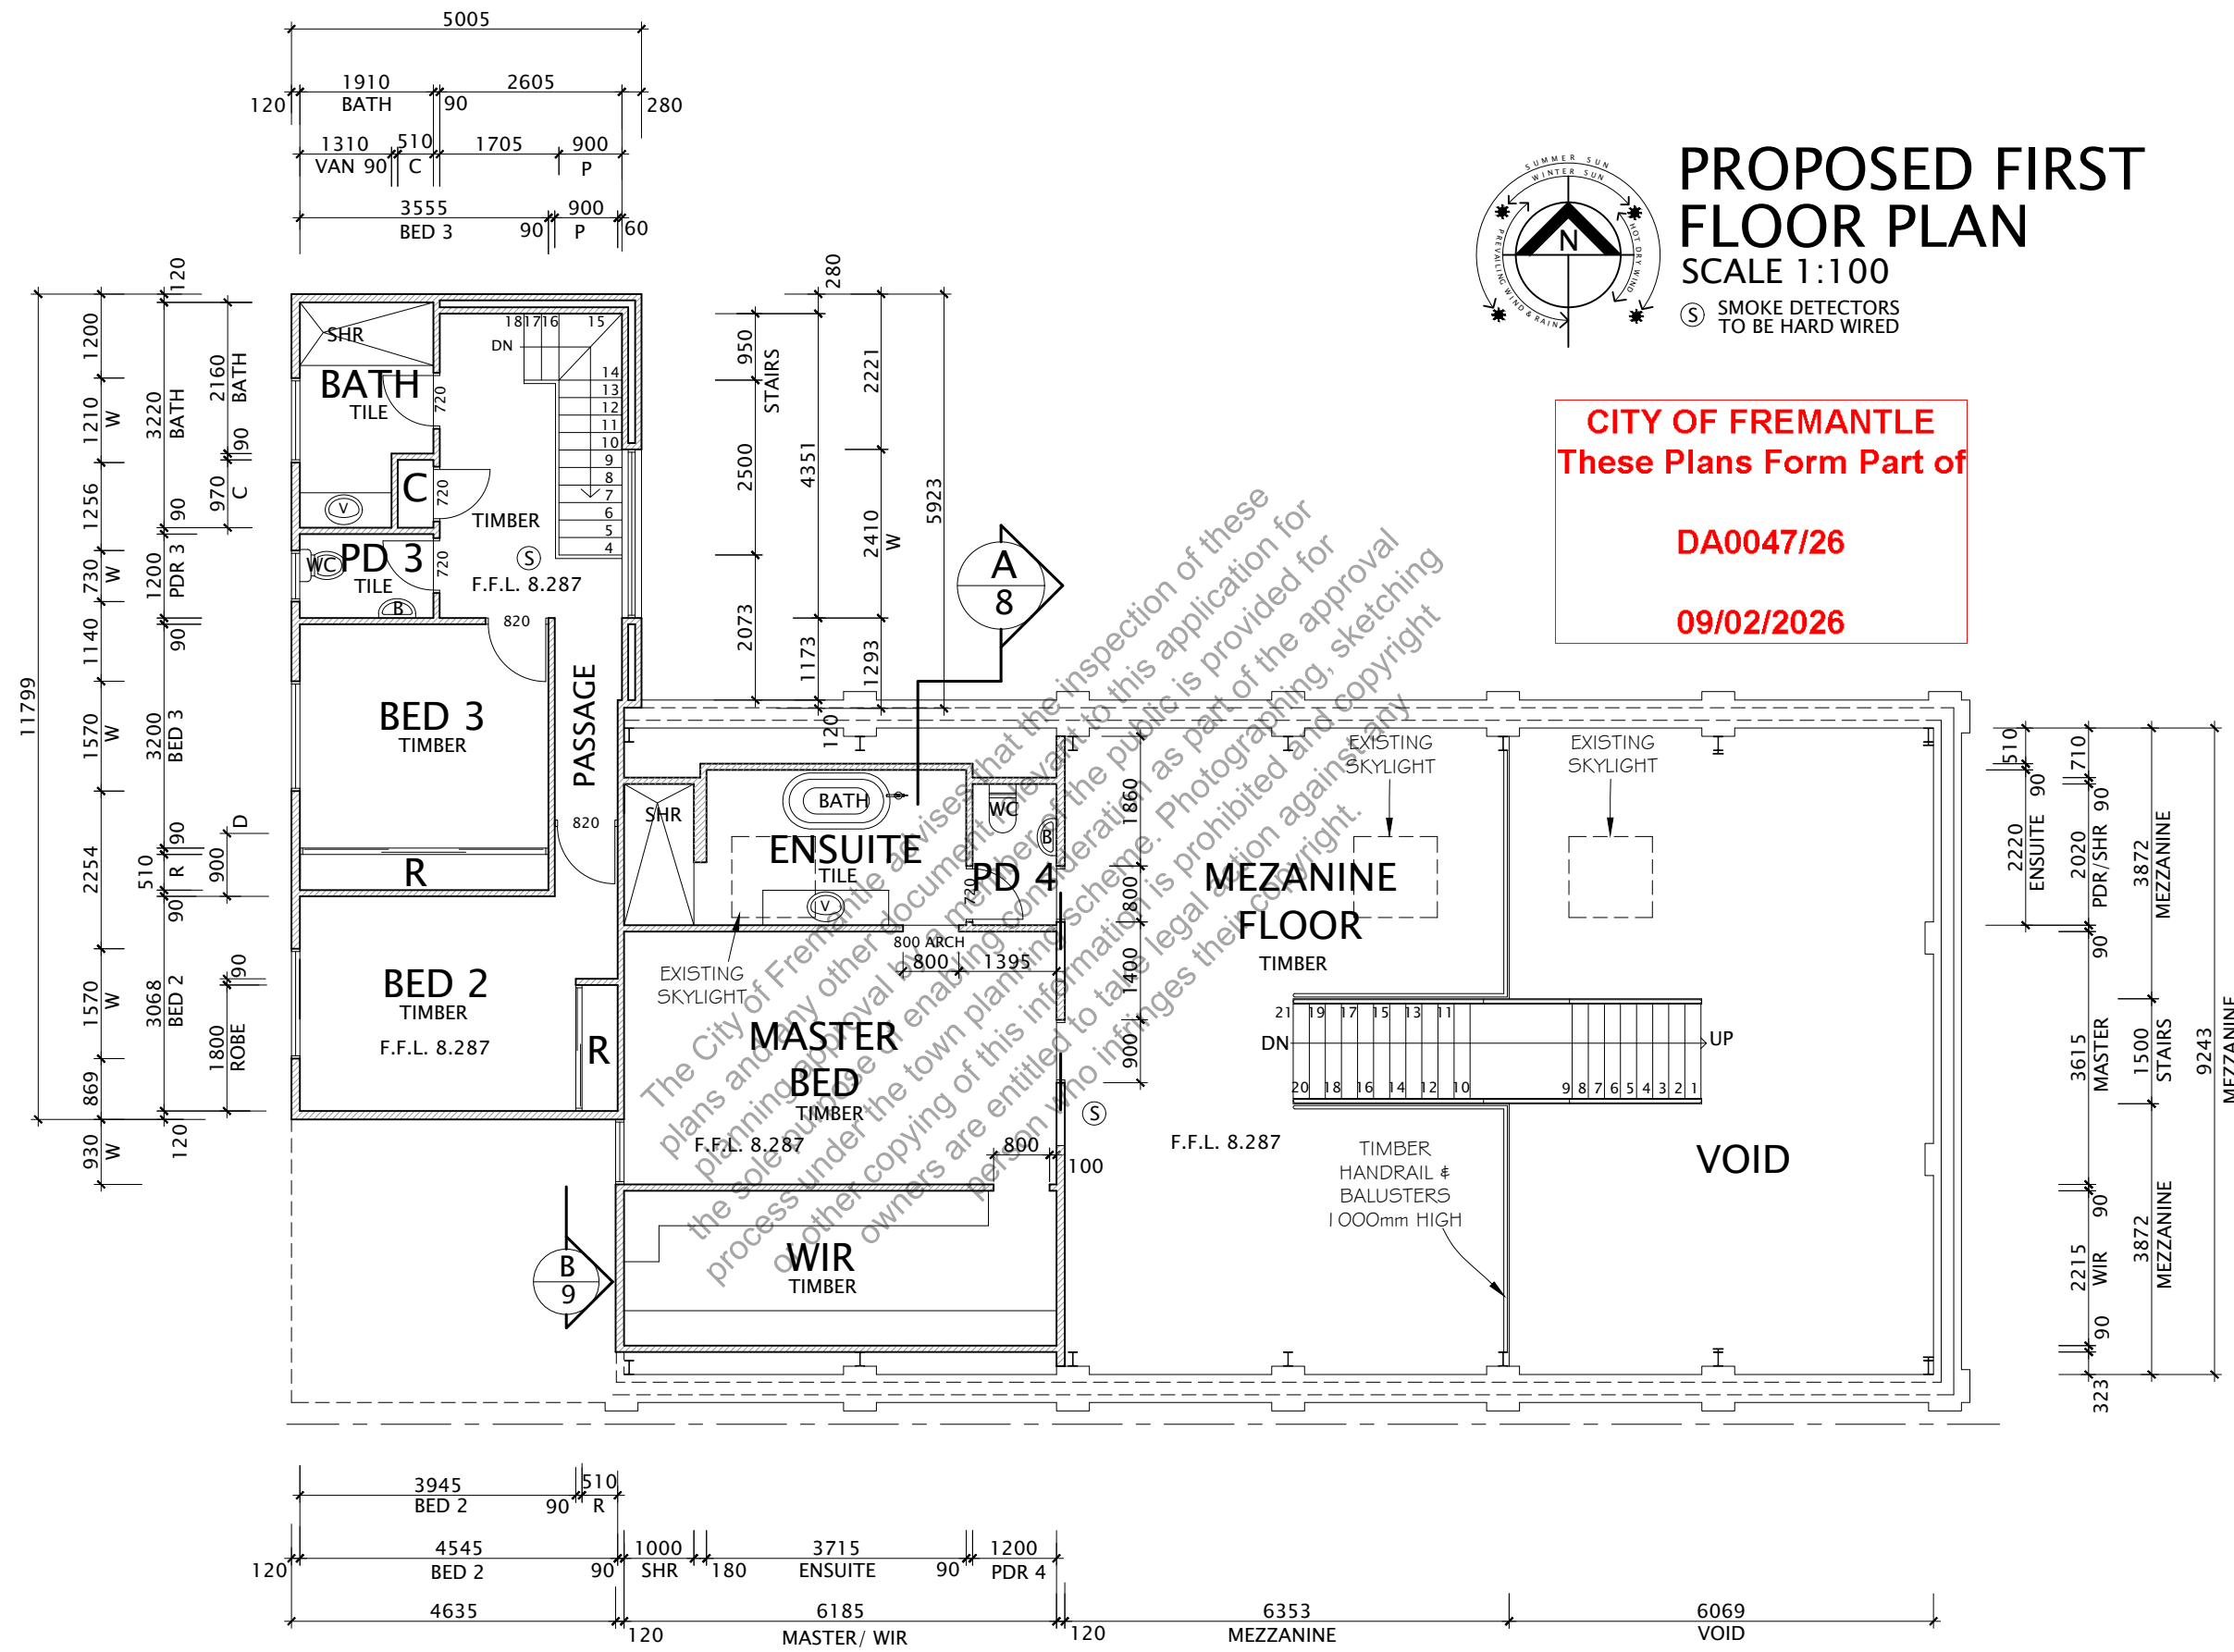

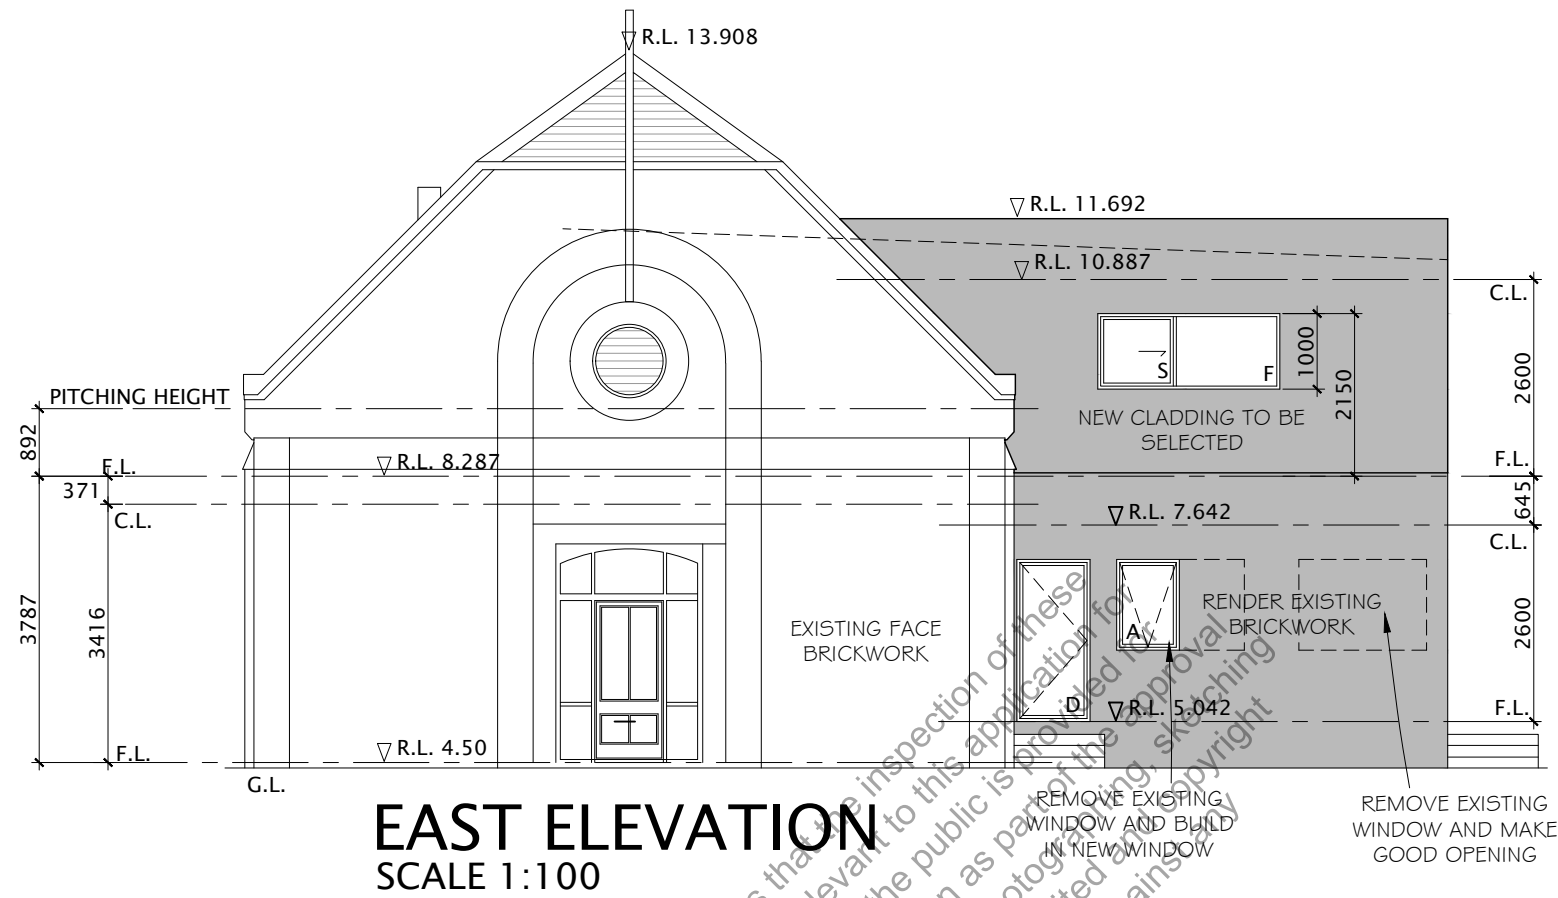


EAST ELEVATION
SCALE 1:100

CITY OF FREMANTLE
These Plans Form Part of

DA0047/26

09/02/2026

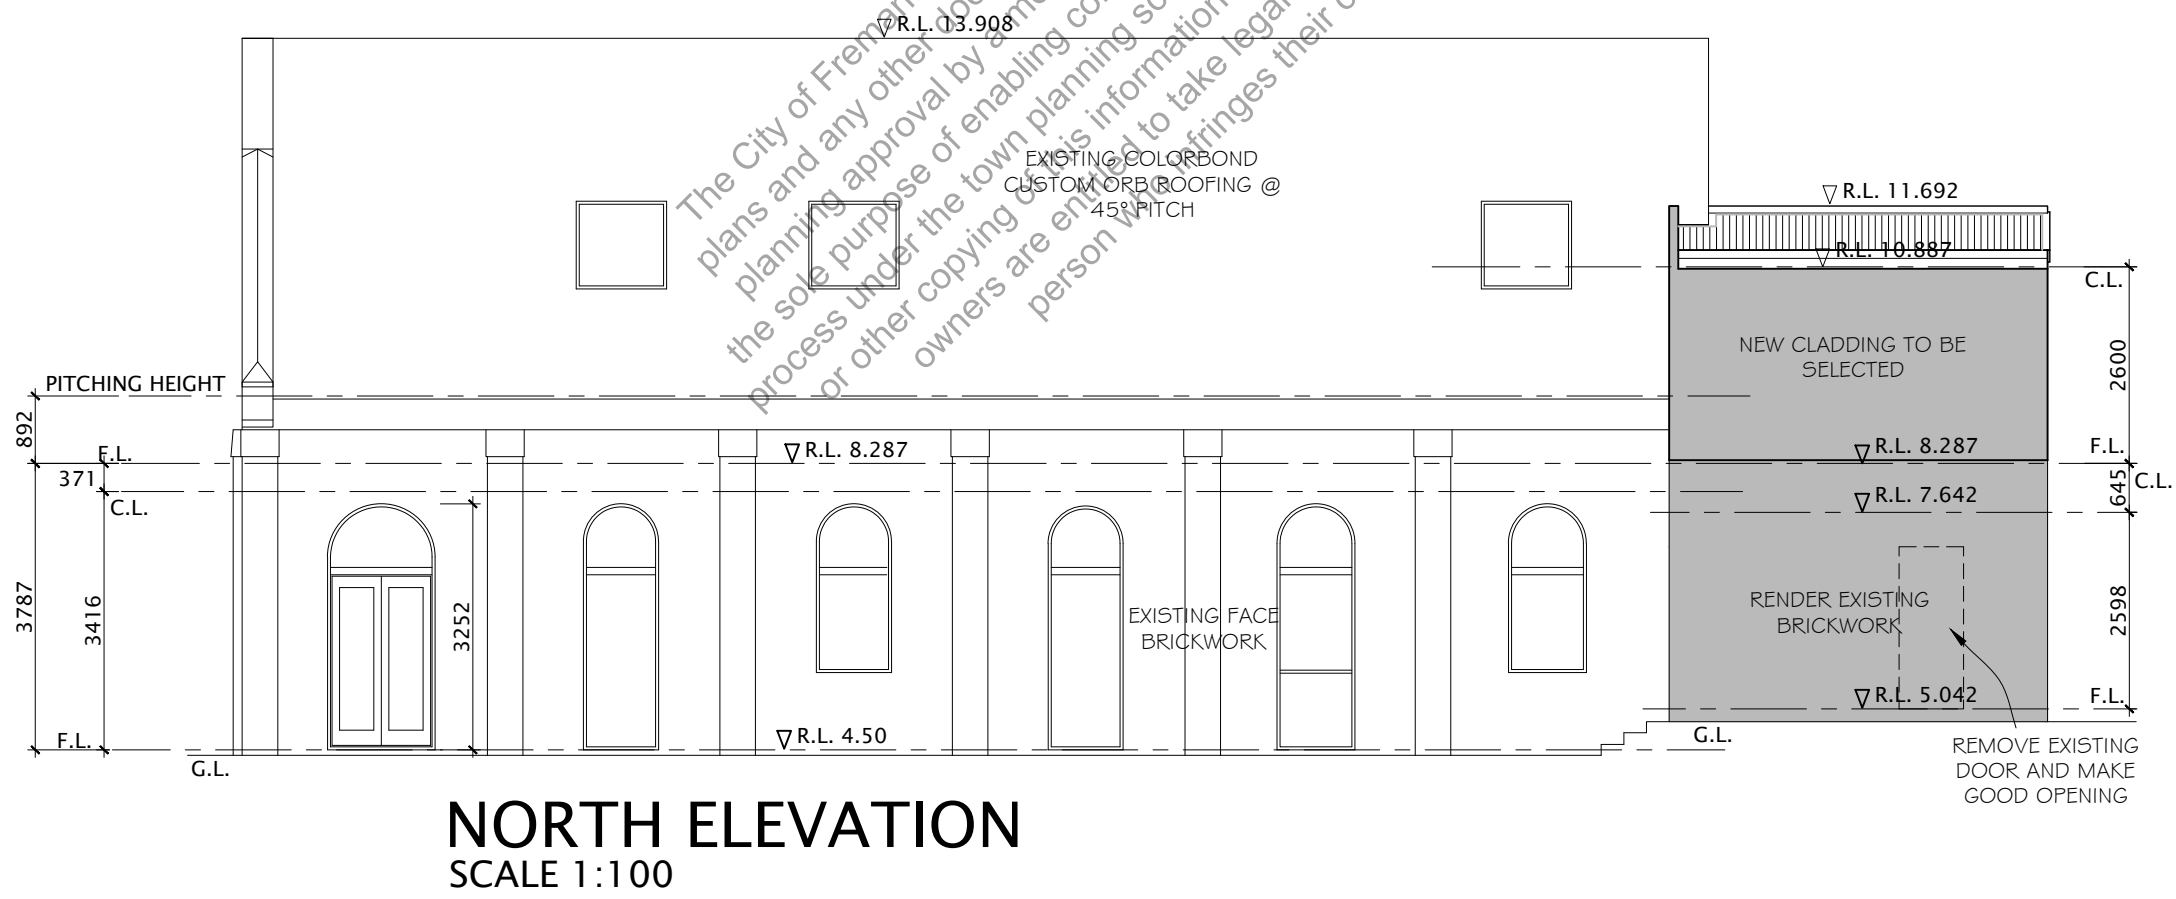


NORTH ELEVATION
SCALE 1:100

PROJECT: **PROPOSED ADDITION AND ALTERATIONS**
TO: **3 PEARSE STREET, NORTH FREMANTLE**


DATE	JAN 2026
DRAWN BY	
SHEET No.	6 OF 9



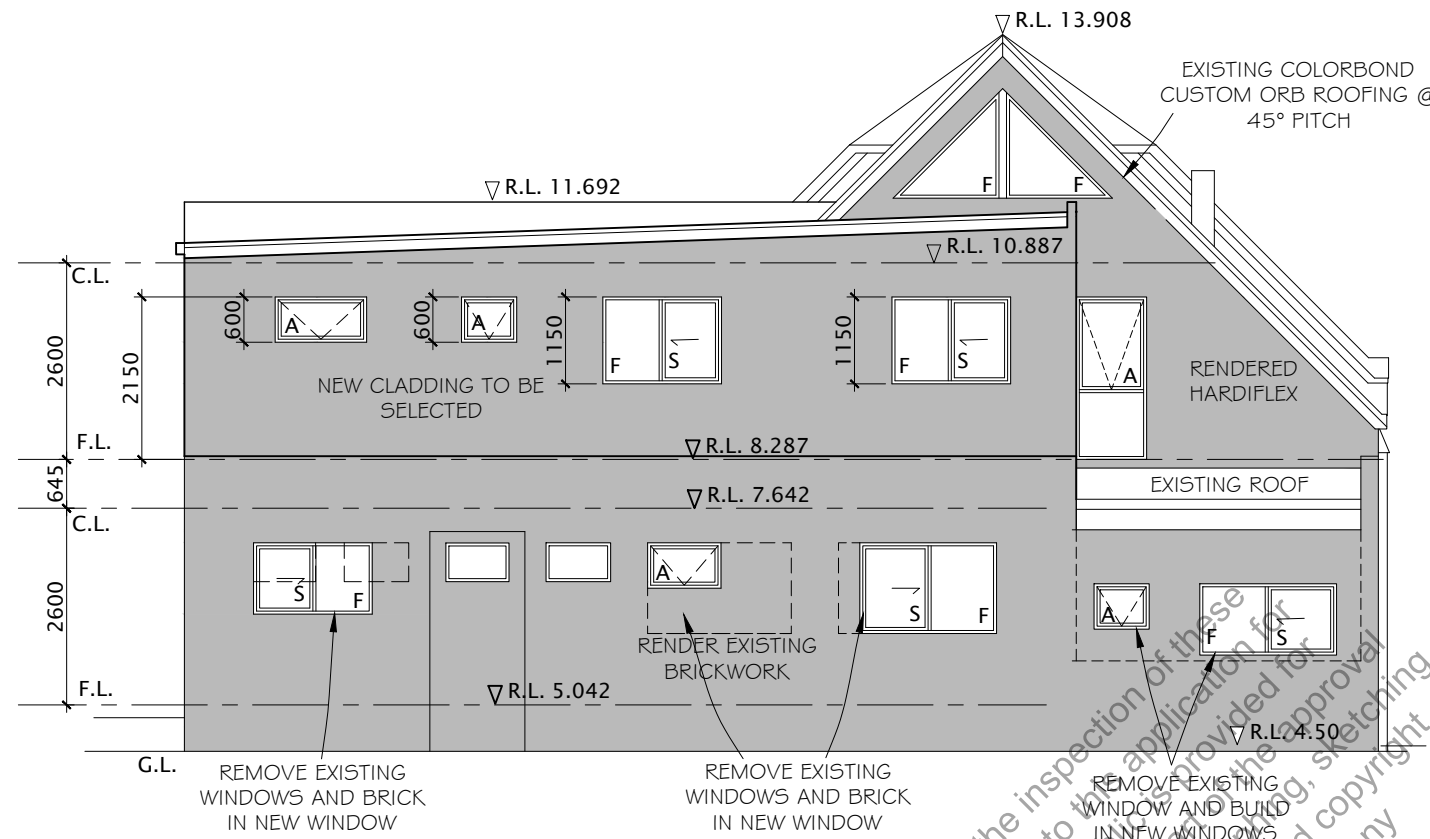

WEST ELEVATION
SCALE 1:100

CITY OF FREMANTLE
These Plans Form Part of
DA0047/26
09/02/2026

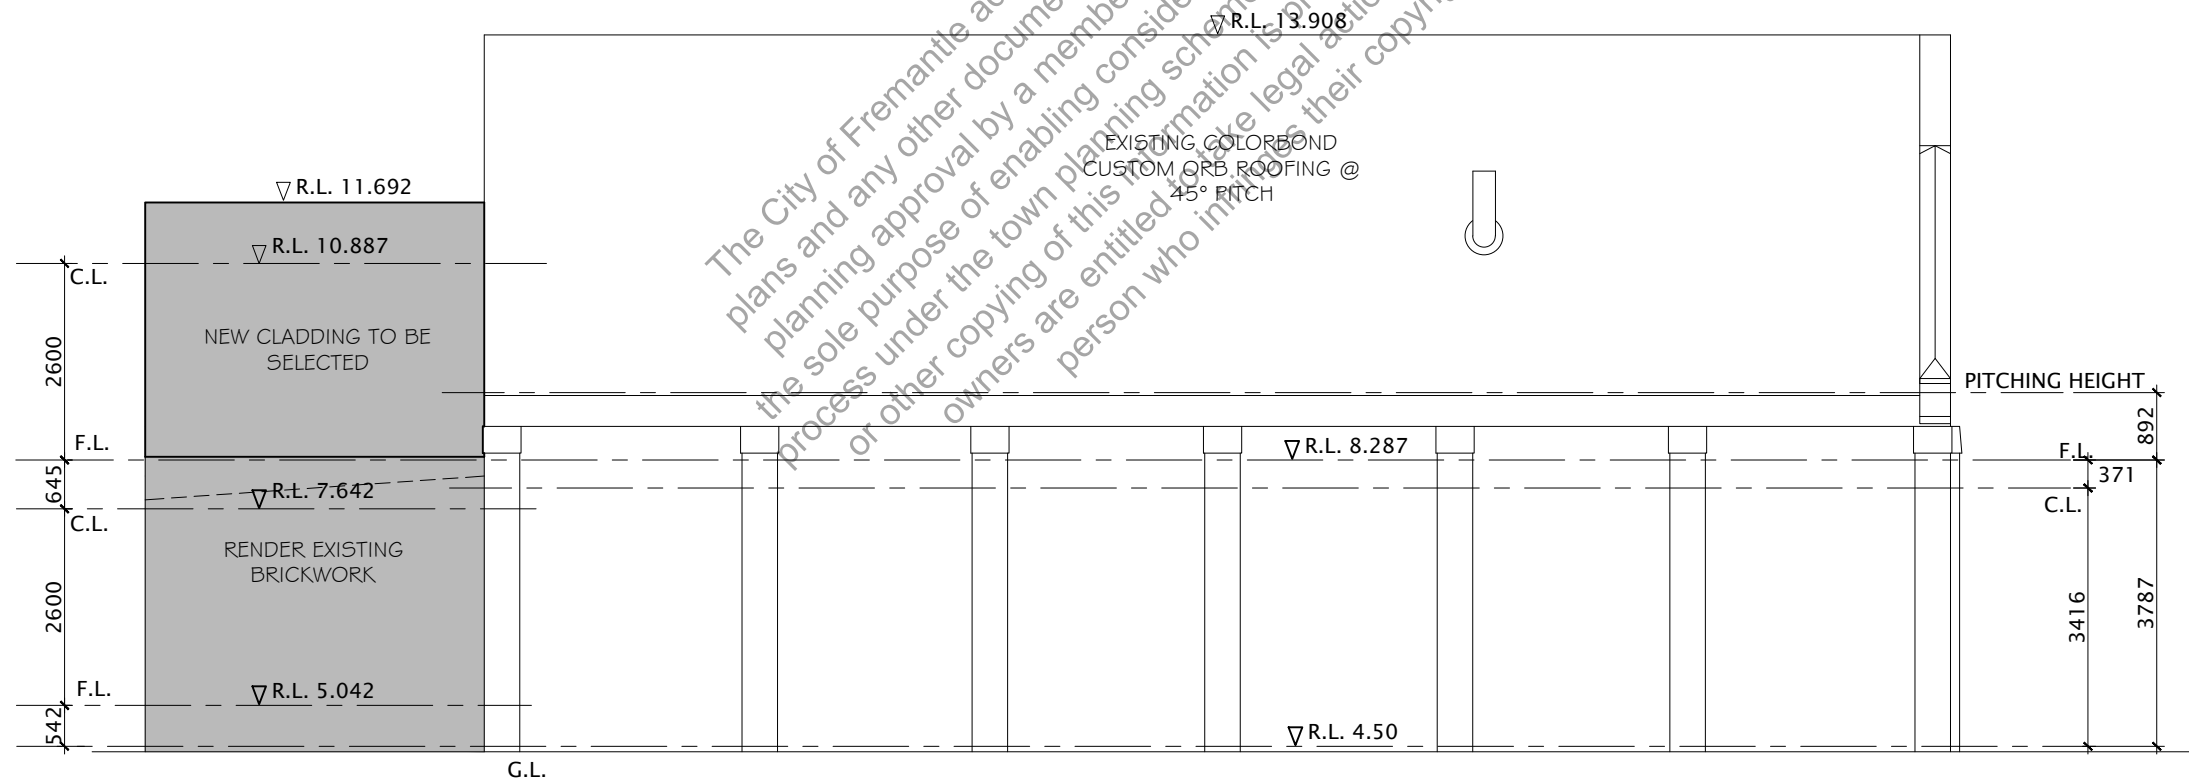


SOUTH ELEVATION
SCALE 1:100

PROJECT: **PROPOSED ADDITION AND ALTERATIONS**
TO: **3 PEARSE STREET, NORTH FREMANTLE**

DATE	JAN 2026
DRAWN BY	
SHEET No.	7 OF 9



CITY OF FREMANTLE
 These Plans Form Part of
DA0047/26
09/02/2026

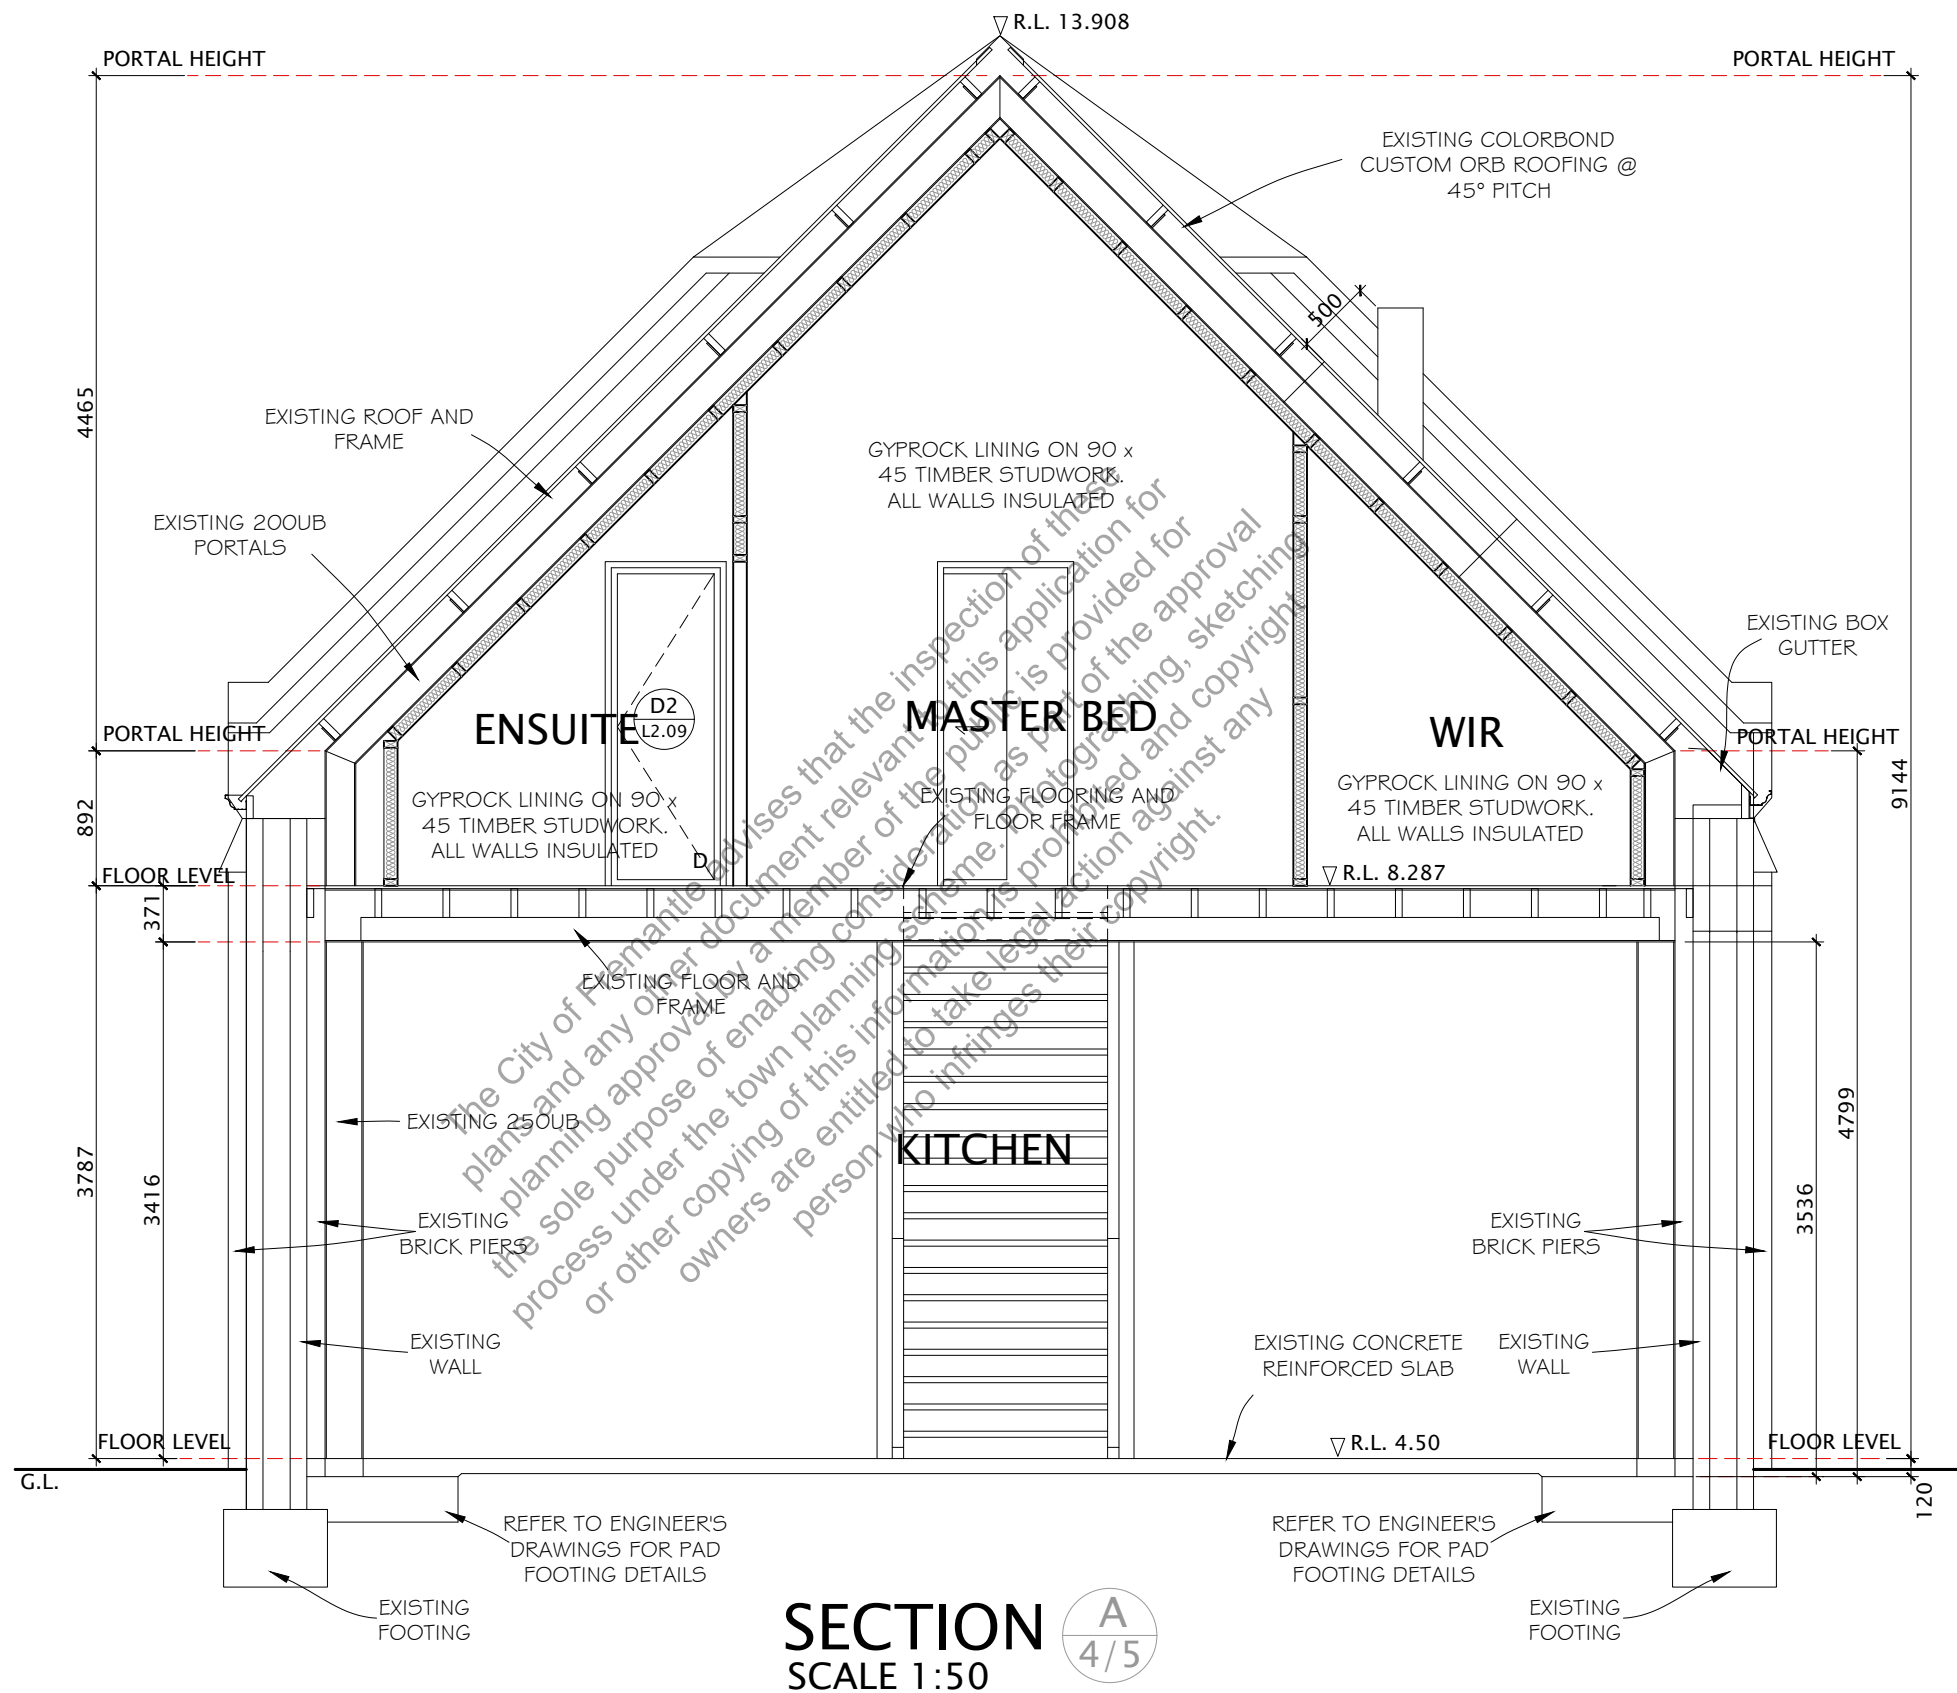


PROJECT: PROPOSED ADDITION AND ALTERATIONS
 TO: 3 PEARSE STREET, NORTH FREMANTLE

DATE	JAN 2026
DRAWN BY	
SHEET No.	8 OF 9



CITY OF FREMANTLE
These Plans Form Part of
DA0047/26
09/02/2026

ROOF CONSTRUCTION AS PER A.S. 1684
 190 x 45 RAFTERS @ 900 CTRS
 120 x 45 CEILING JOISTS @ 600 CTRS
 190 x 35 HANGERS

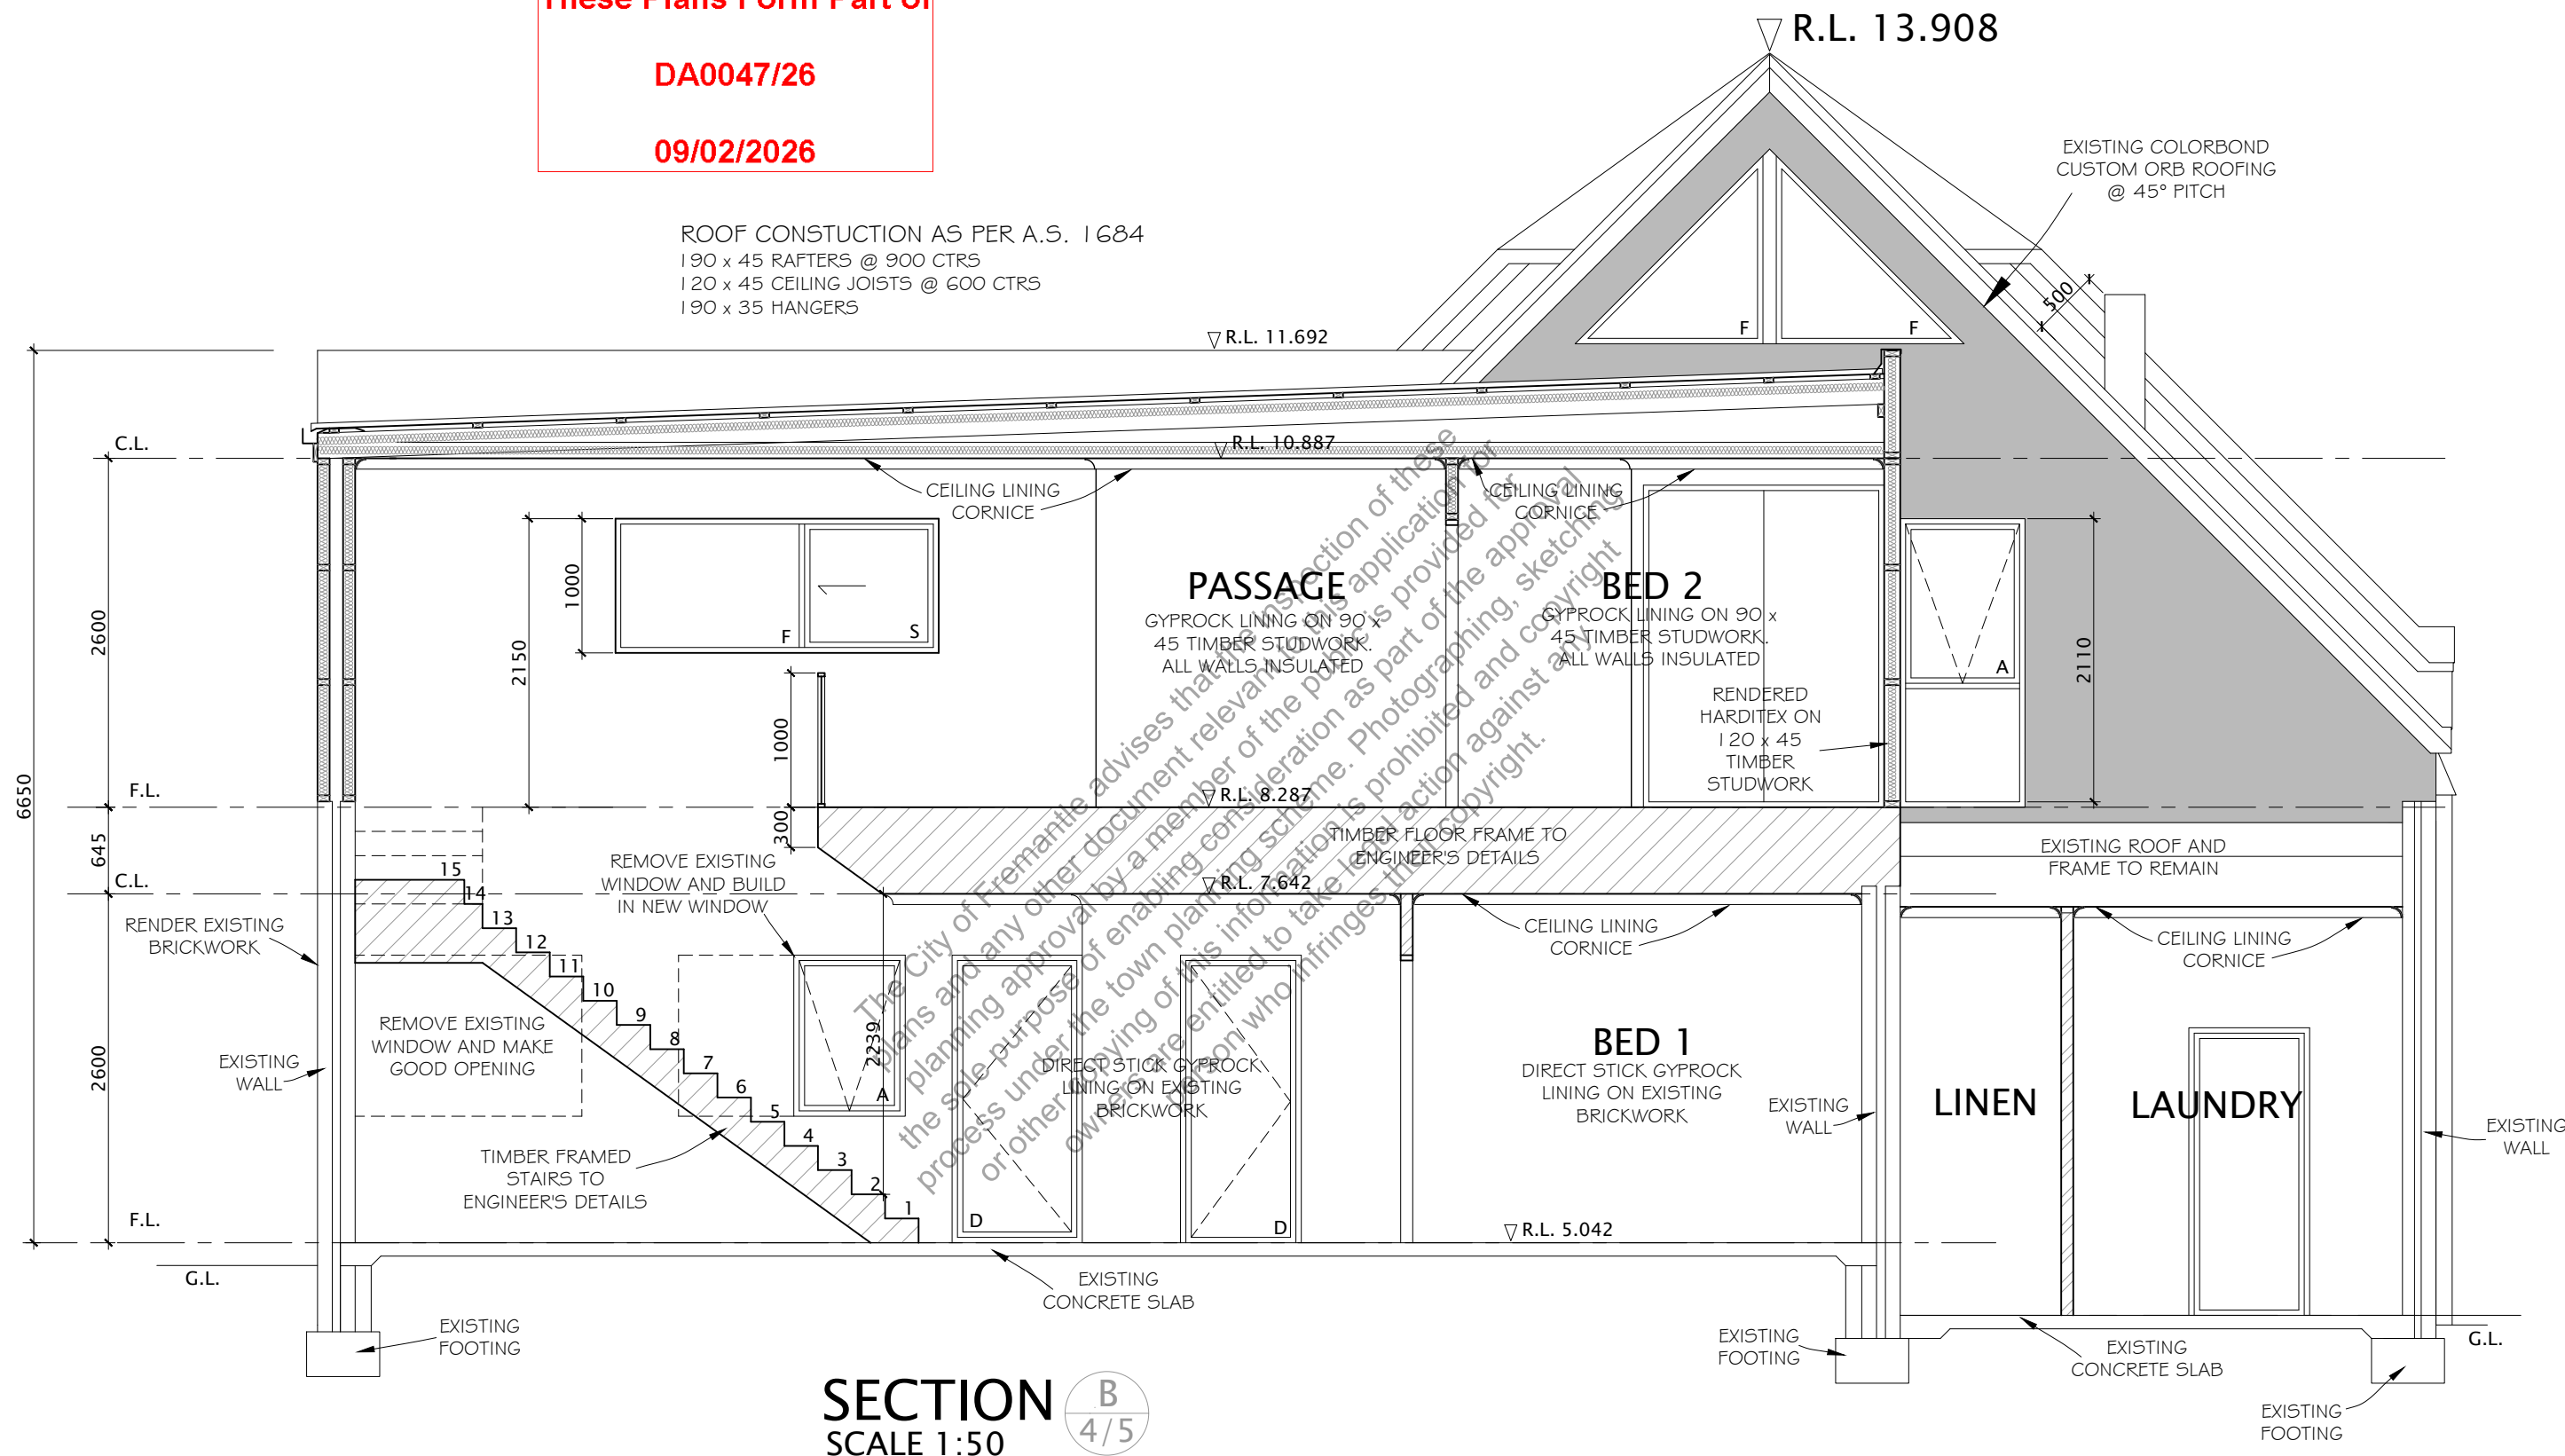

SECTION B
 SCALE 1:50
 4/5

PROJECT: **PROPOSED ADDITION AND ALTERATIONS**
 TO: **3 PEARSE STREET, NORTH FREMANTLE**

DATE	JAN 2026
DRAWN BY	R. CLAYDEN
SHEET No.	9 OF 9

