

LEGEND

 AREAS TO BE DEMOLISHED



No 8
SINGLE STOREY
BRICK & METAL
APPROX. FFL 11.26m
470SQM


No 12
DOUBLE STOREY
BRICK & METAL
APPROX. FFL 12.13m
470SQM


CITY OF FREMANTLE
These Plans Form Part of

DA0184/26

18 May 2026


*DO NOT SCALE DRAWINGS, USE GIVEN DIMENSIONS ONLY

 

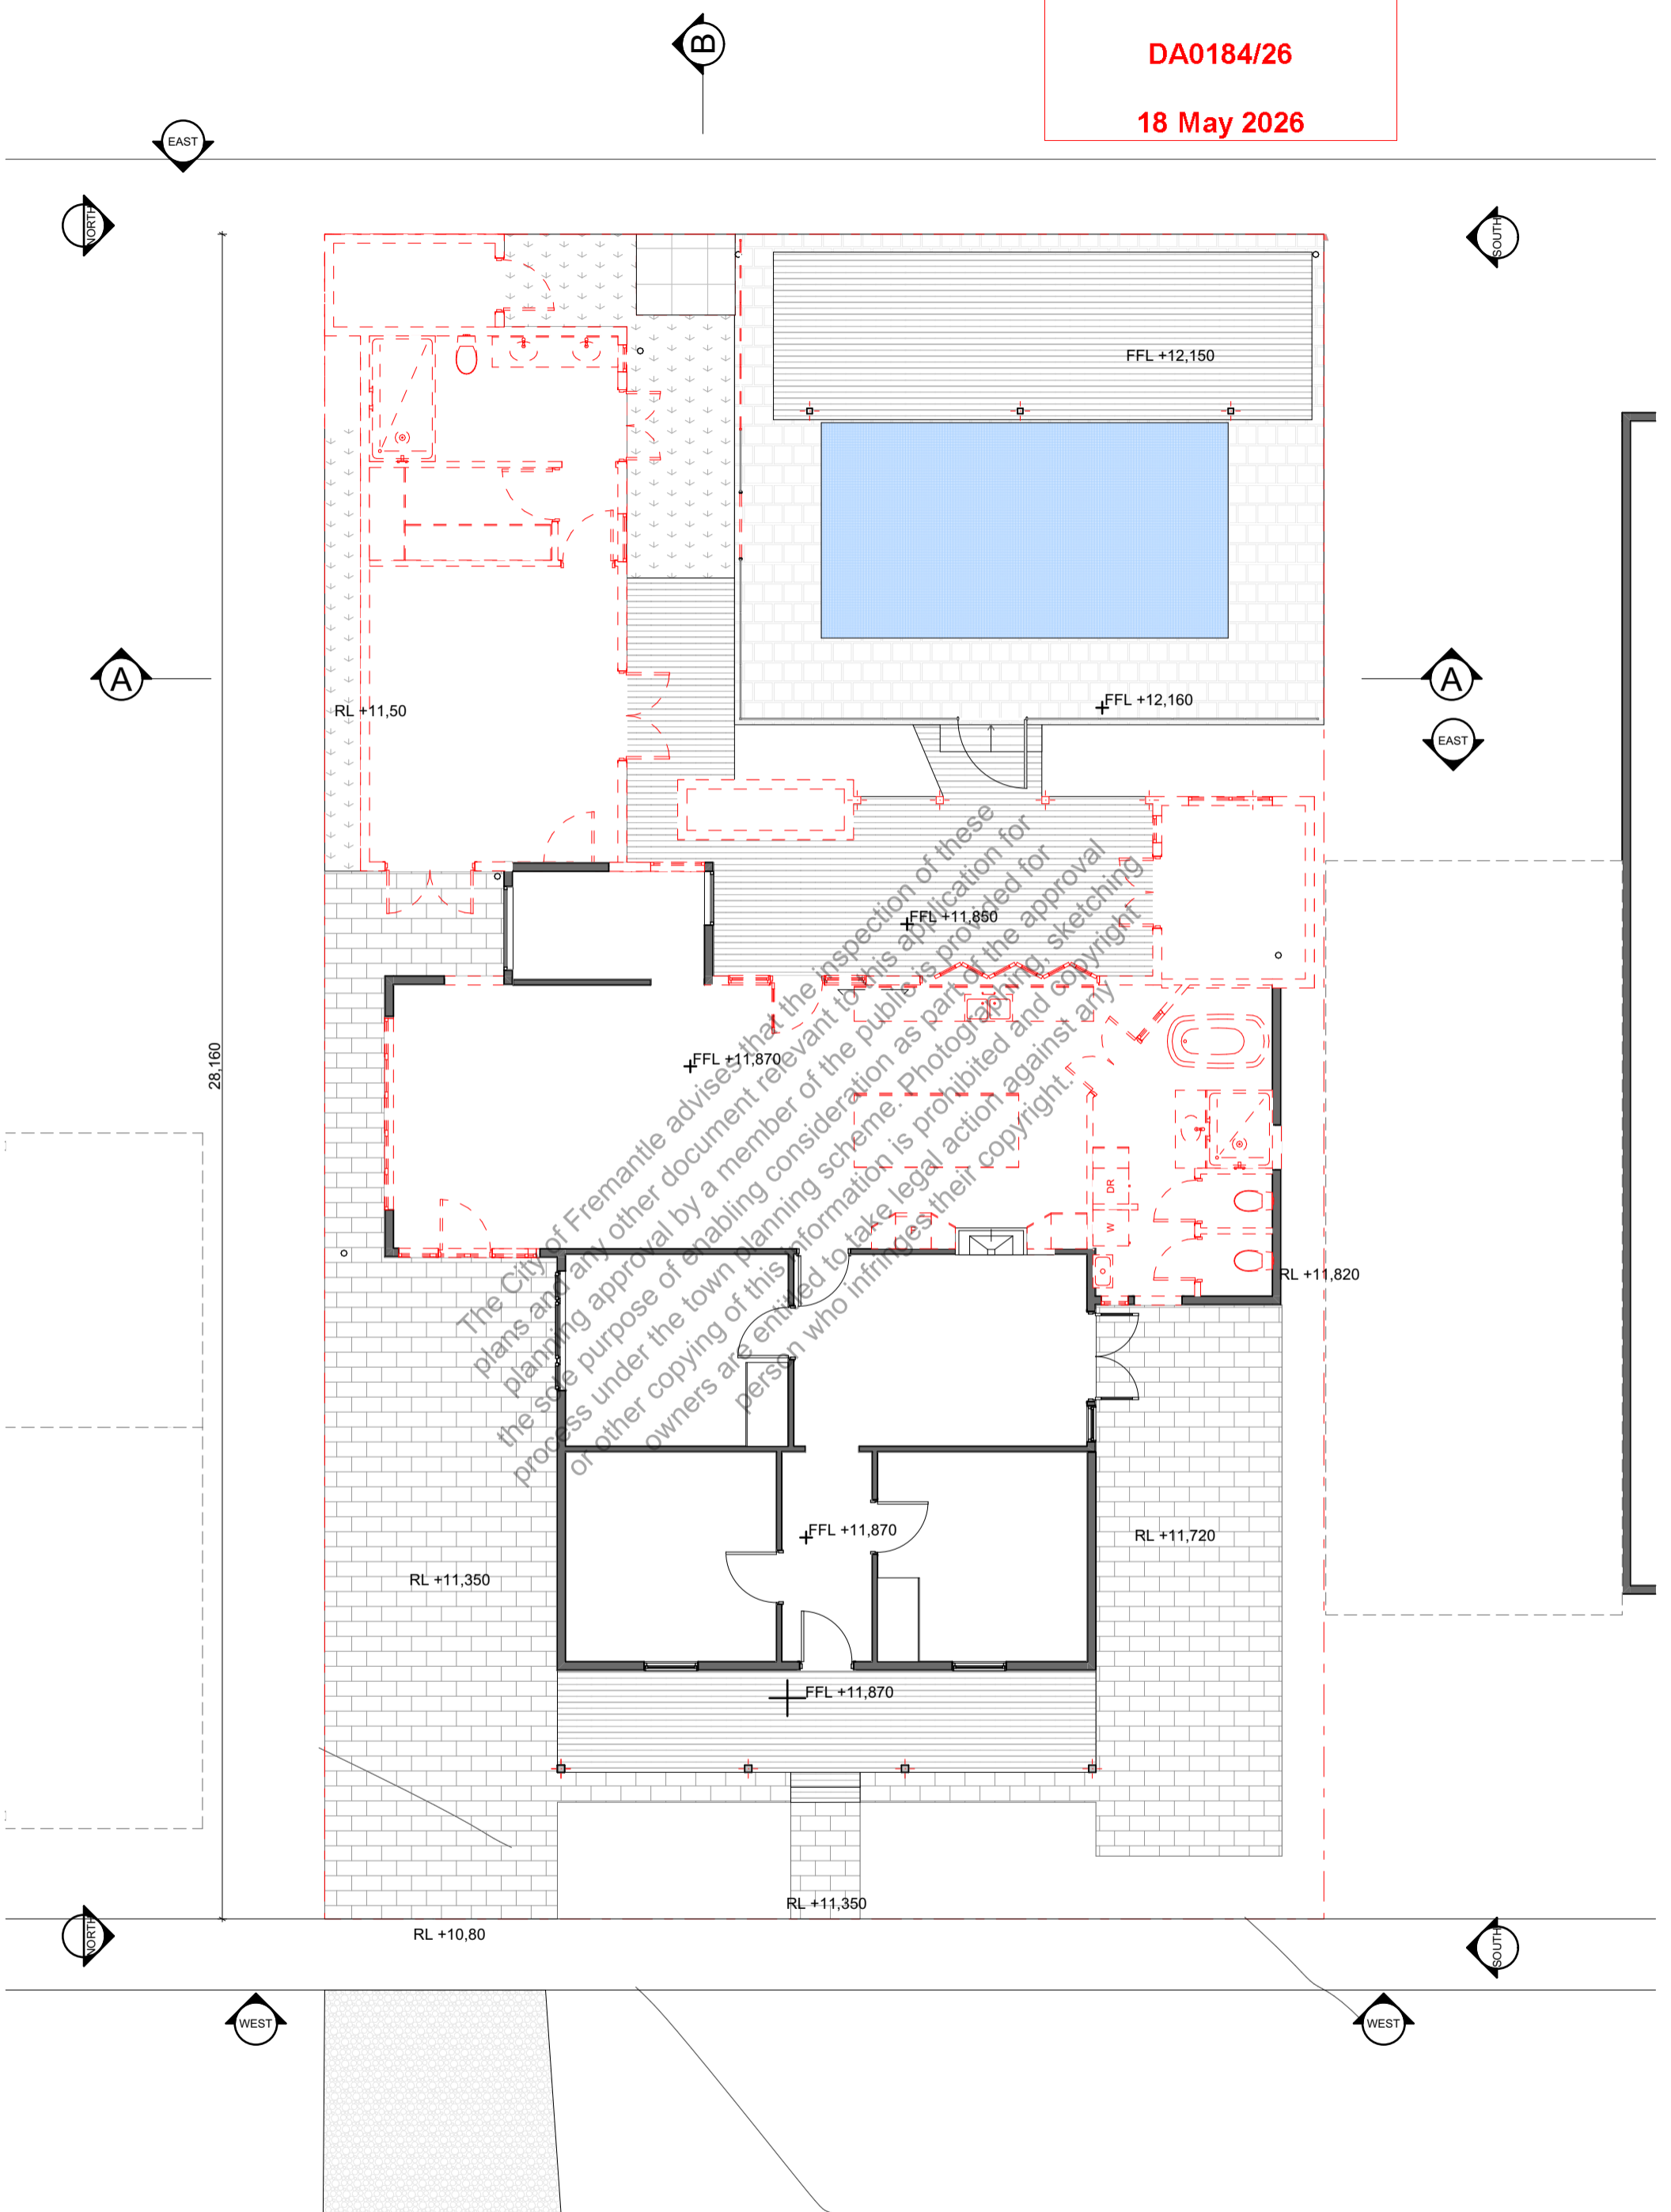

28,160

*DO NOT SCALE DRAWINGS, USE GIVEN DIMENSIONS ONLY

 

10 AMHERST STREET,
FREMANTLE 6160

DRAWINGS

EXISTING/ DEMOLITION GROUND FLOOR PLAN


A


ISSUE

DA

DATE: 25/04/2026


SCALE: 1:100

 

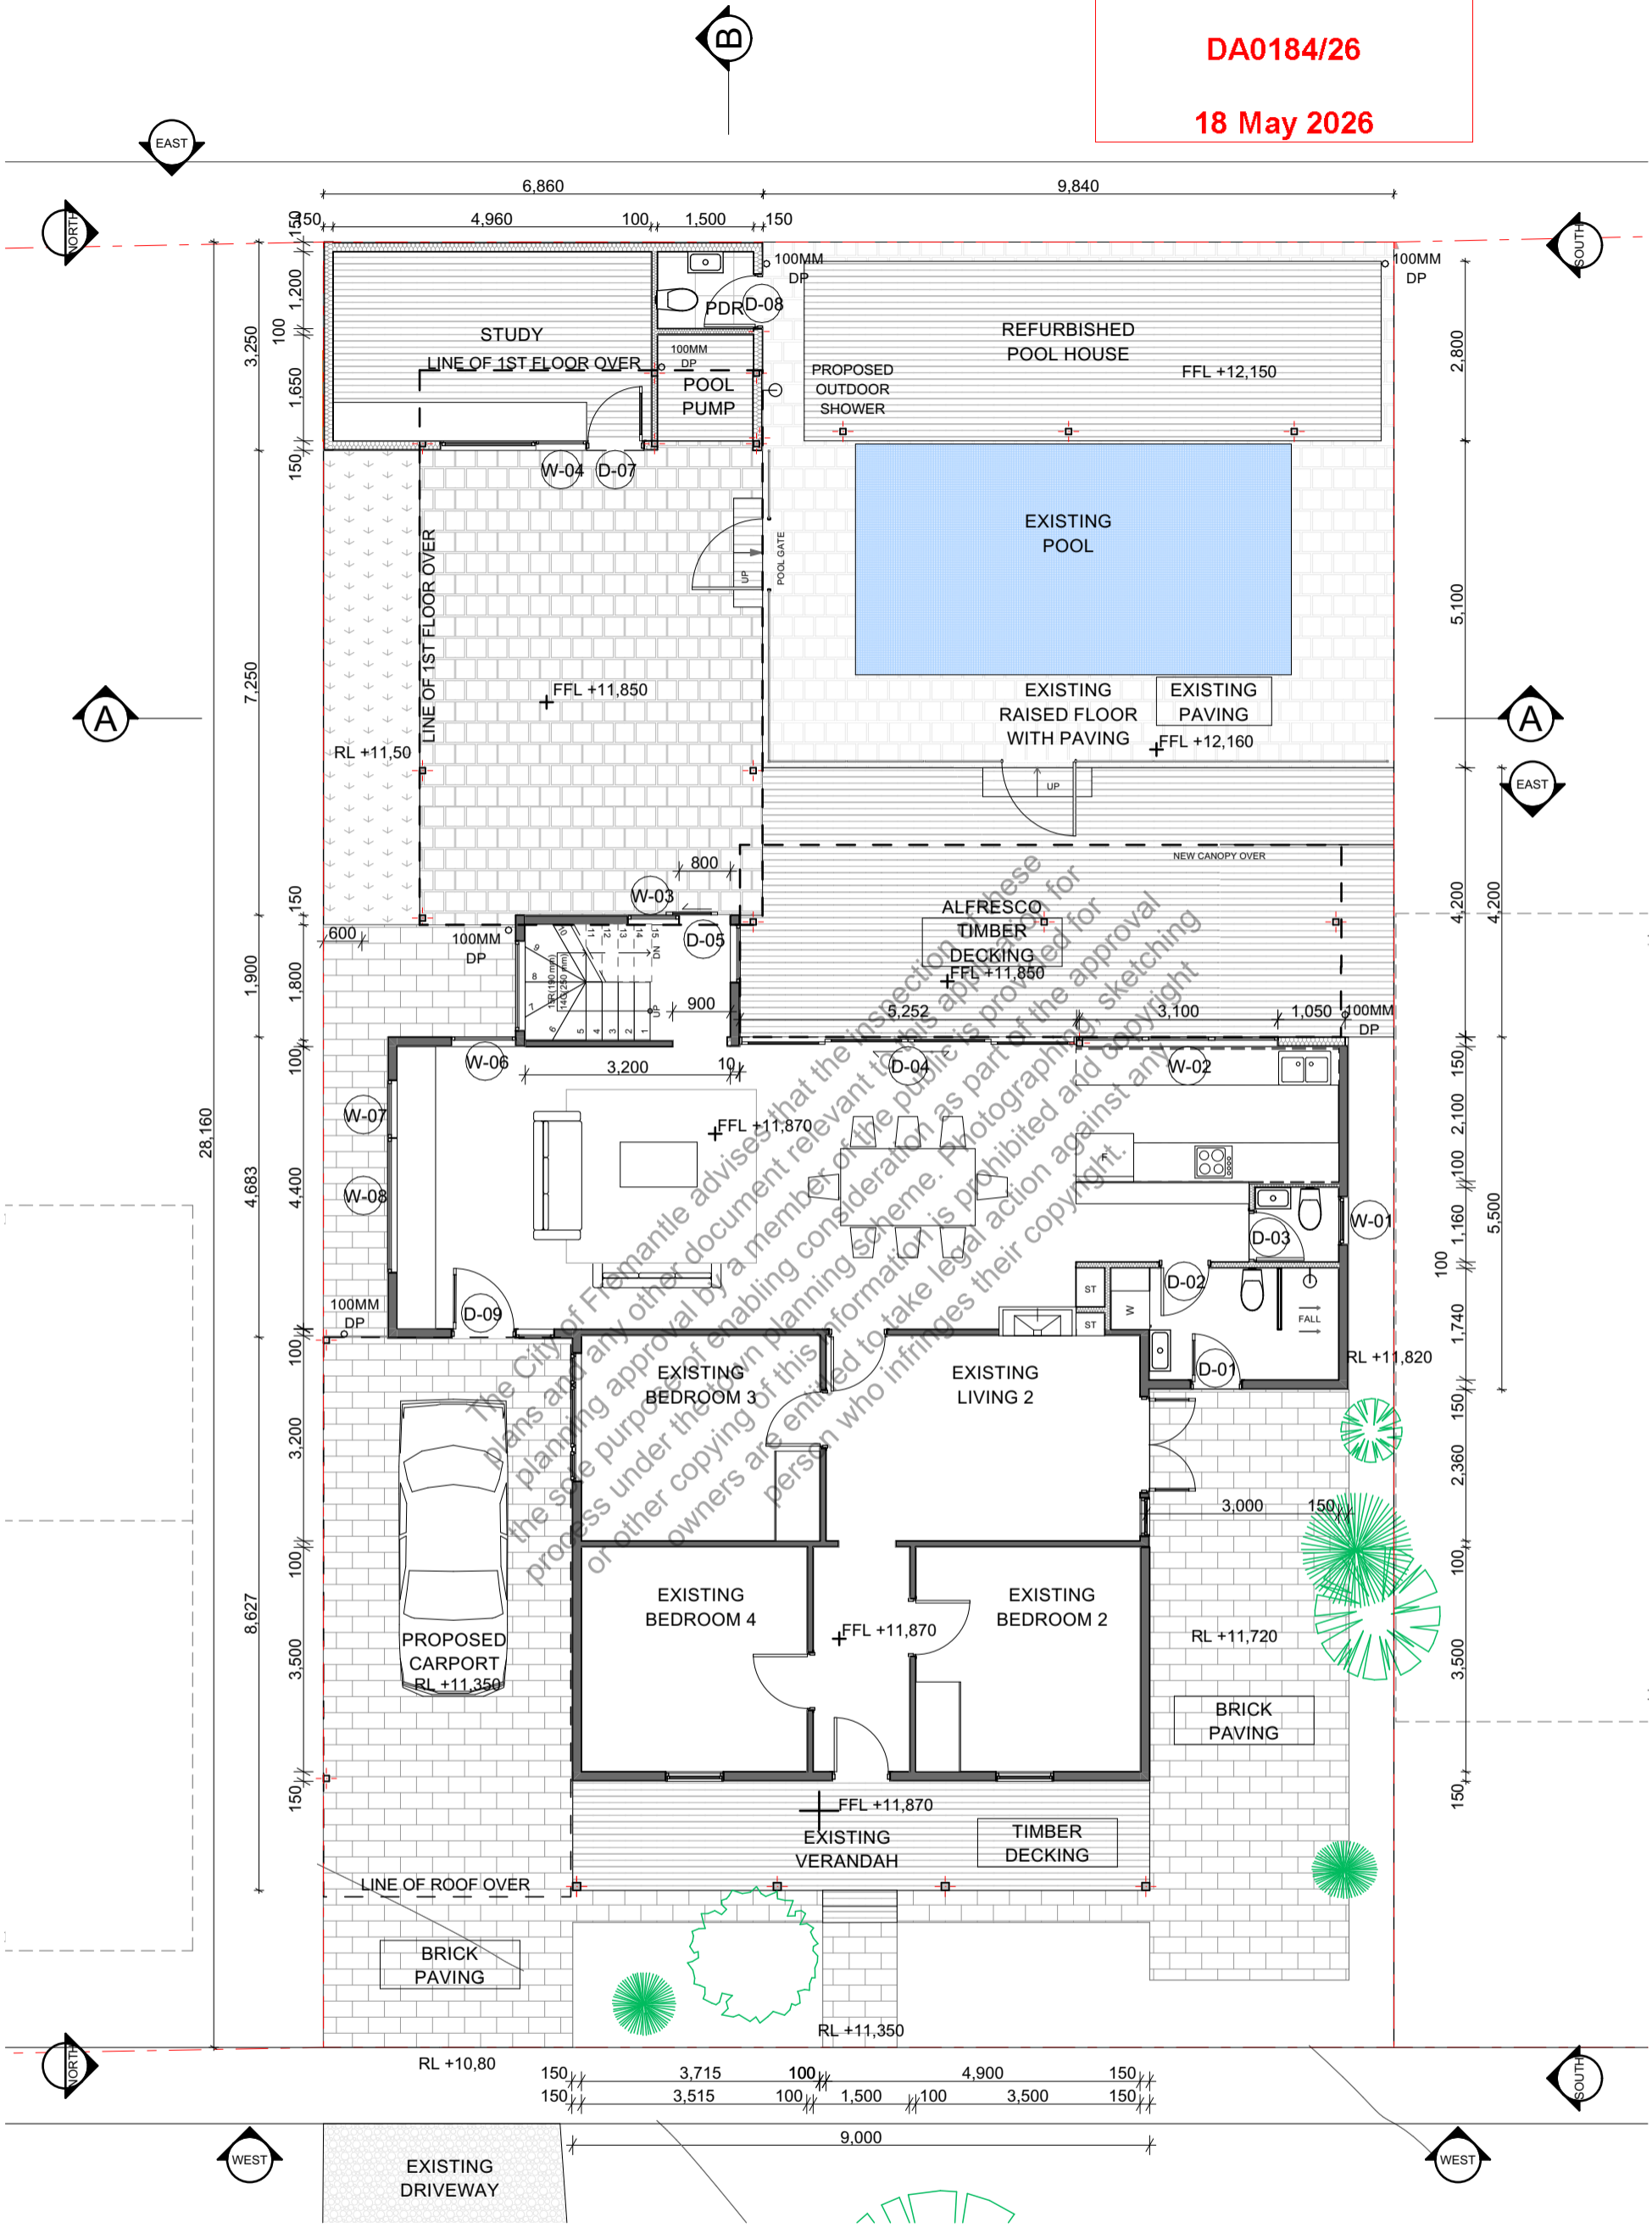

PROPOSED GROUND FLOOR PLAN

SCALE 1: 100

 

DO NOT SCALE DRAWINGS, USE GIVEN DIMENSIONS ONLY

10 AMHERST STREET,
 FREMANTLE 6160

DRAWINGS

PROPOSED GROUND FLOOR PLAN

A

ISSUE


DA

DATE: 25/04/2026

SCALE: 1:100


N



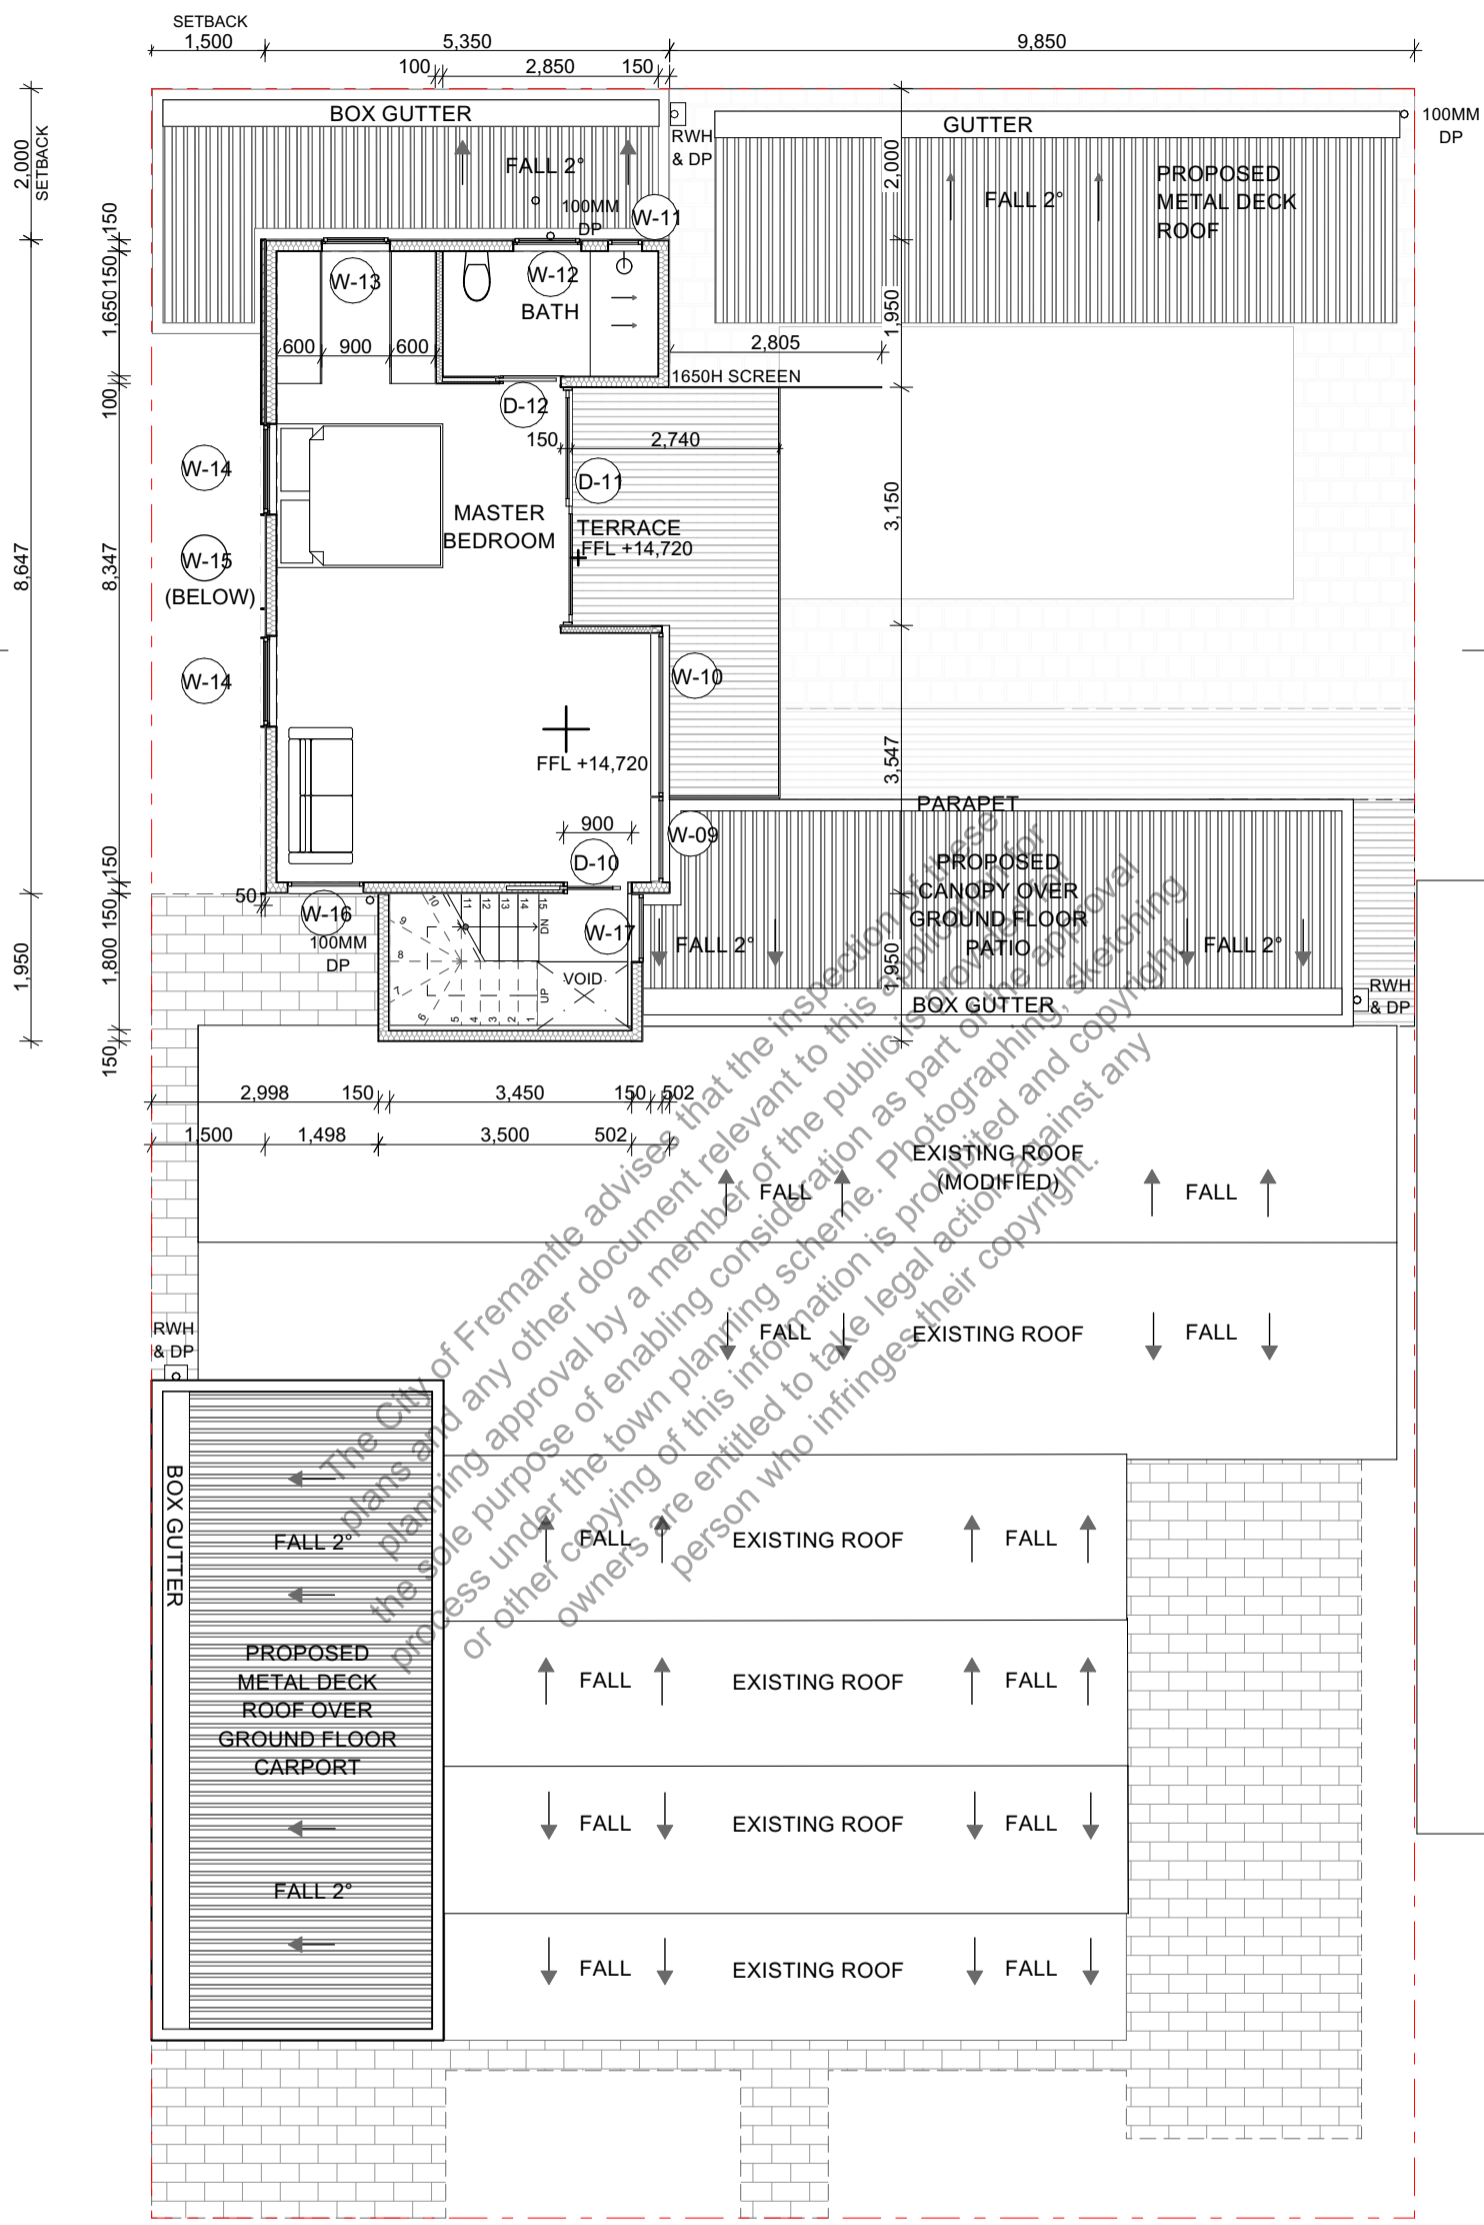

PROPOSED GROUND FLOOR PLAN

SCALE 1: 100

 

*DO NOT SCALE DRAWINGS, USE GIVEN DIMENSIONS ONLY

10 AMHERST STREET,
FREMANTLE 6160

DRAWINGS

PROPOSED FIRST FLOOR PLAN


A


ISSUE

DA

DATE: 25/04/2026

SCALE: 1:100

 

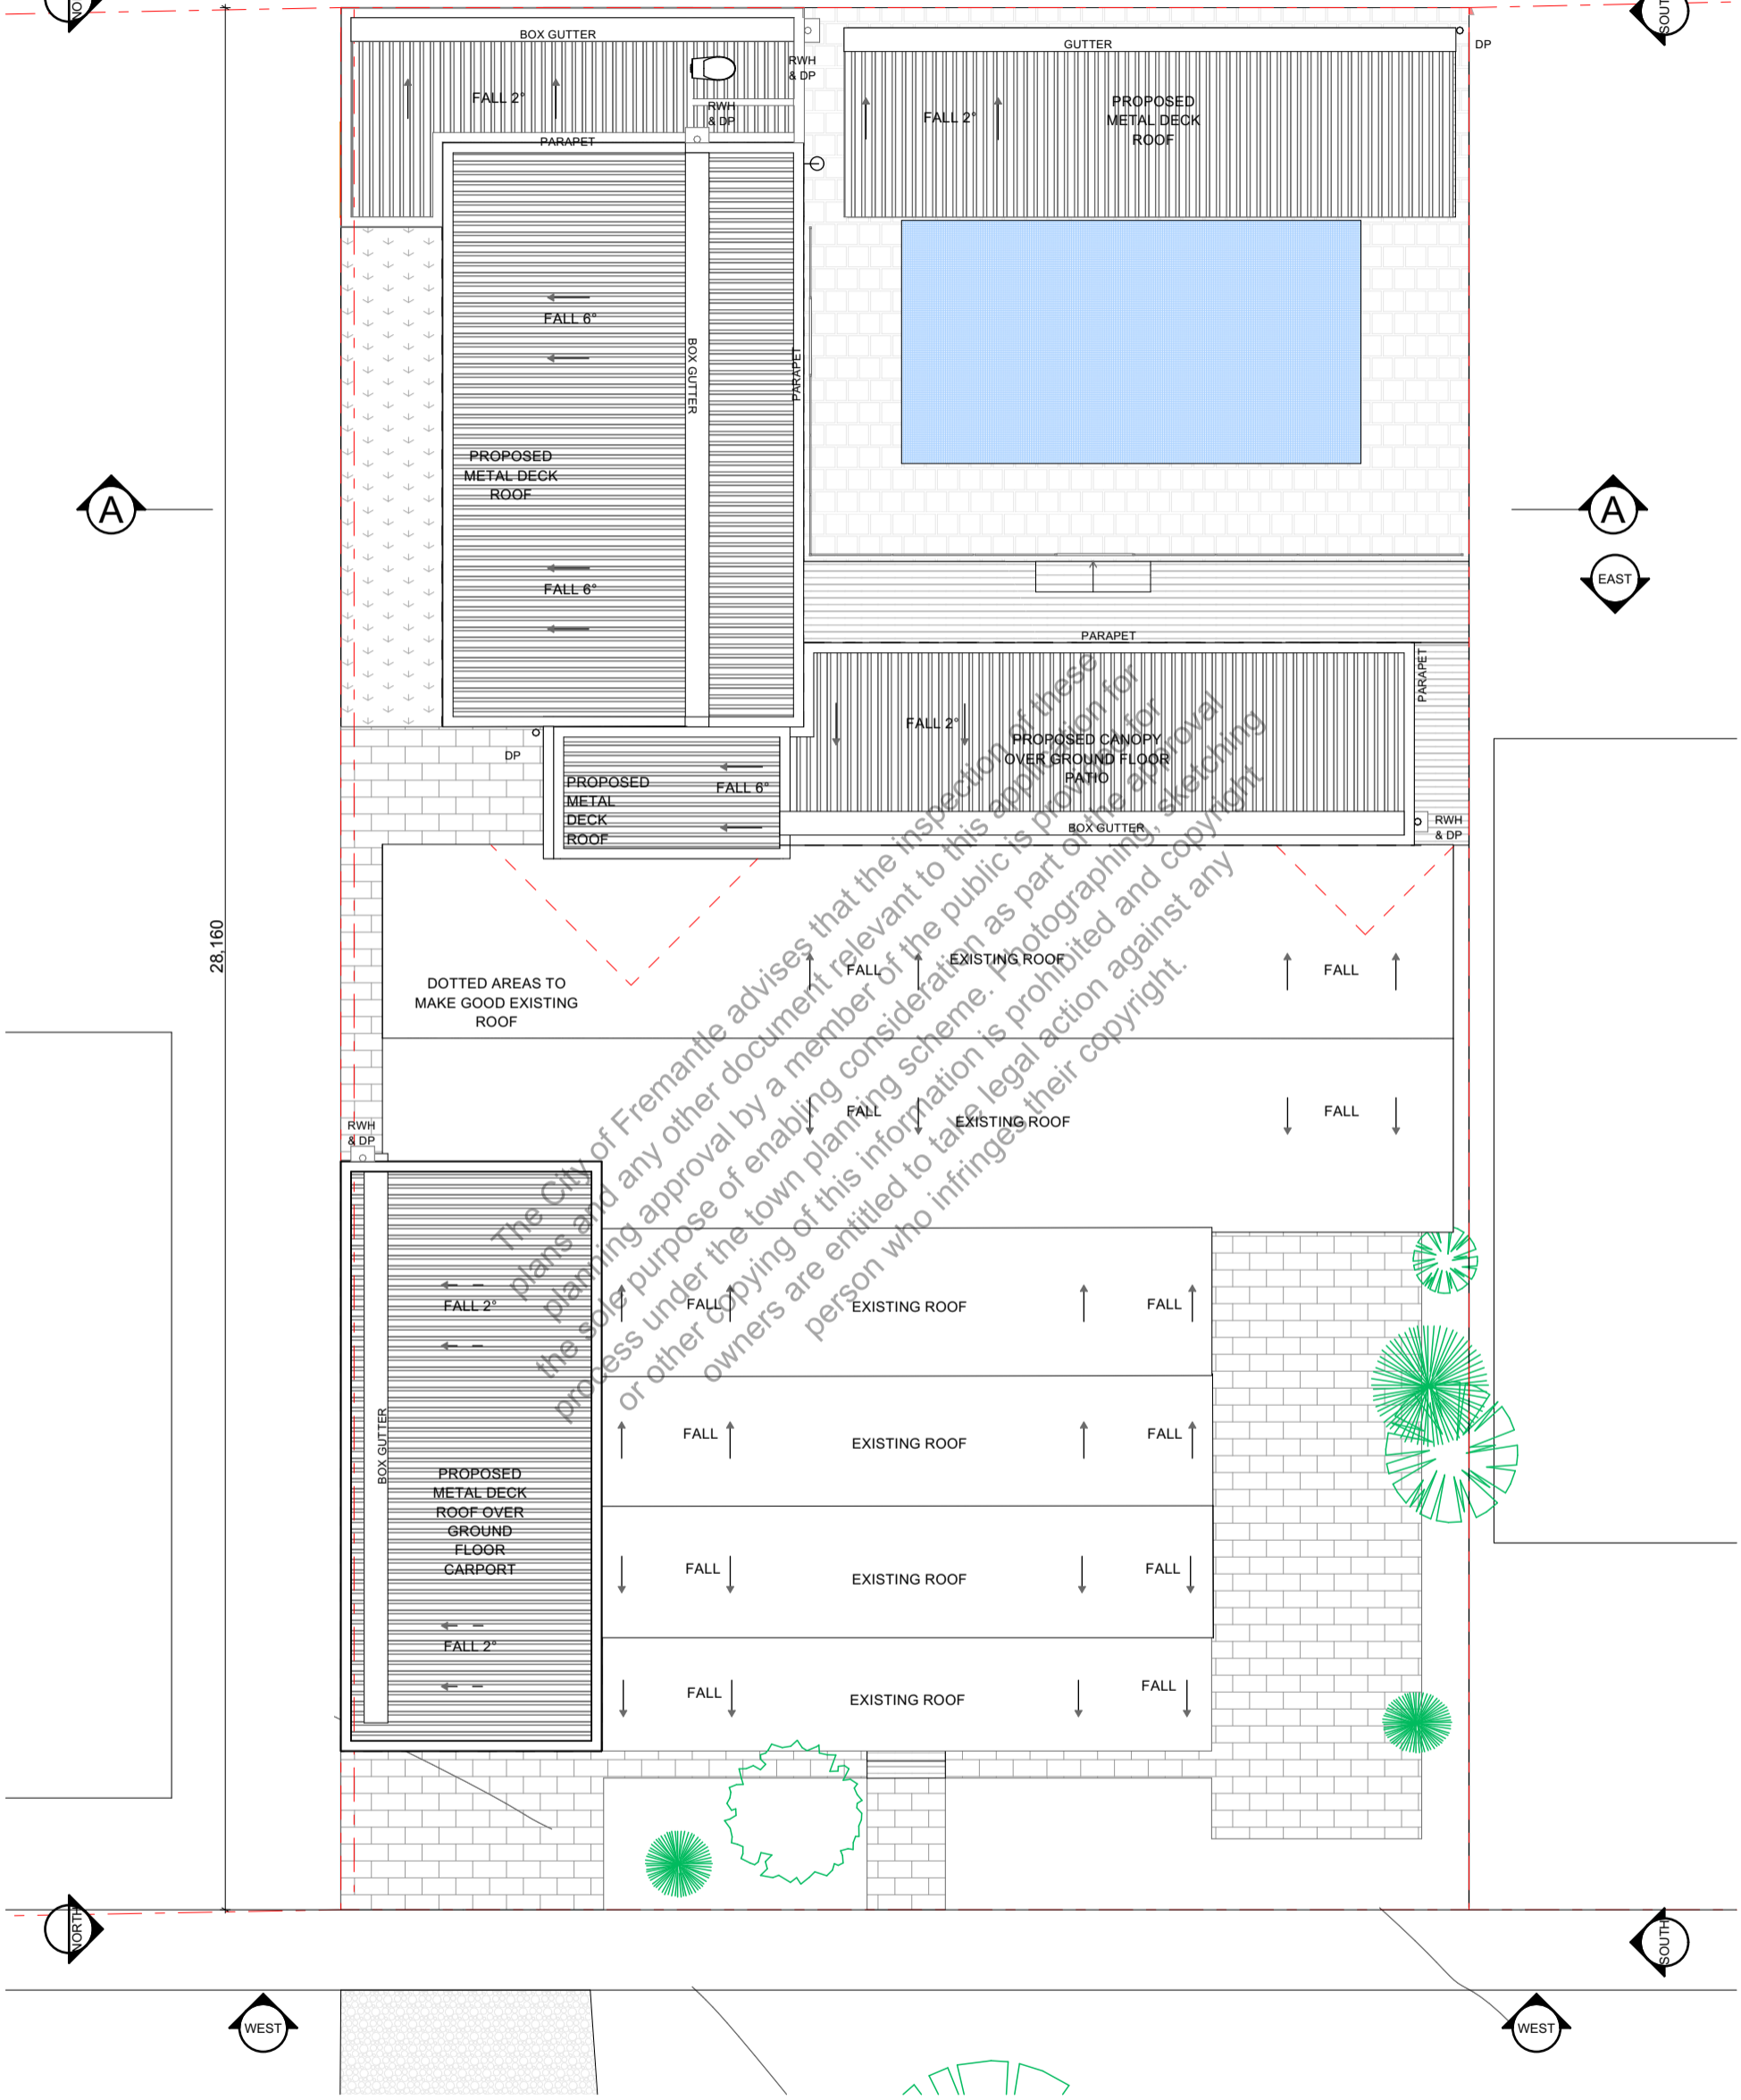

DO NOT SCALE DRAWINGS, USE GIVEN DIMENSIONS ONLY

10 AMHERST STREET,
 FREMANTLE 6160

DRAWINGS

PROPOSED SITE PLAN/ ROOF PLAN

A


ISSUE


DA

DATE: 25/04/2026


SCALE: 1:100

N

 

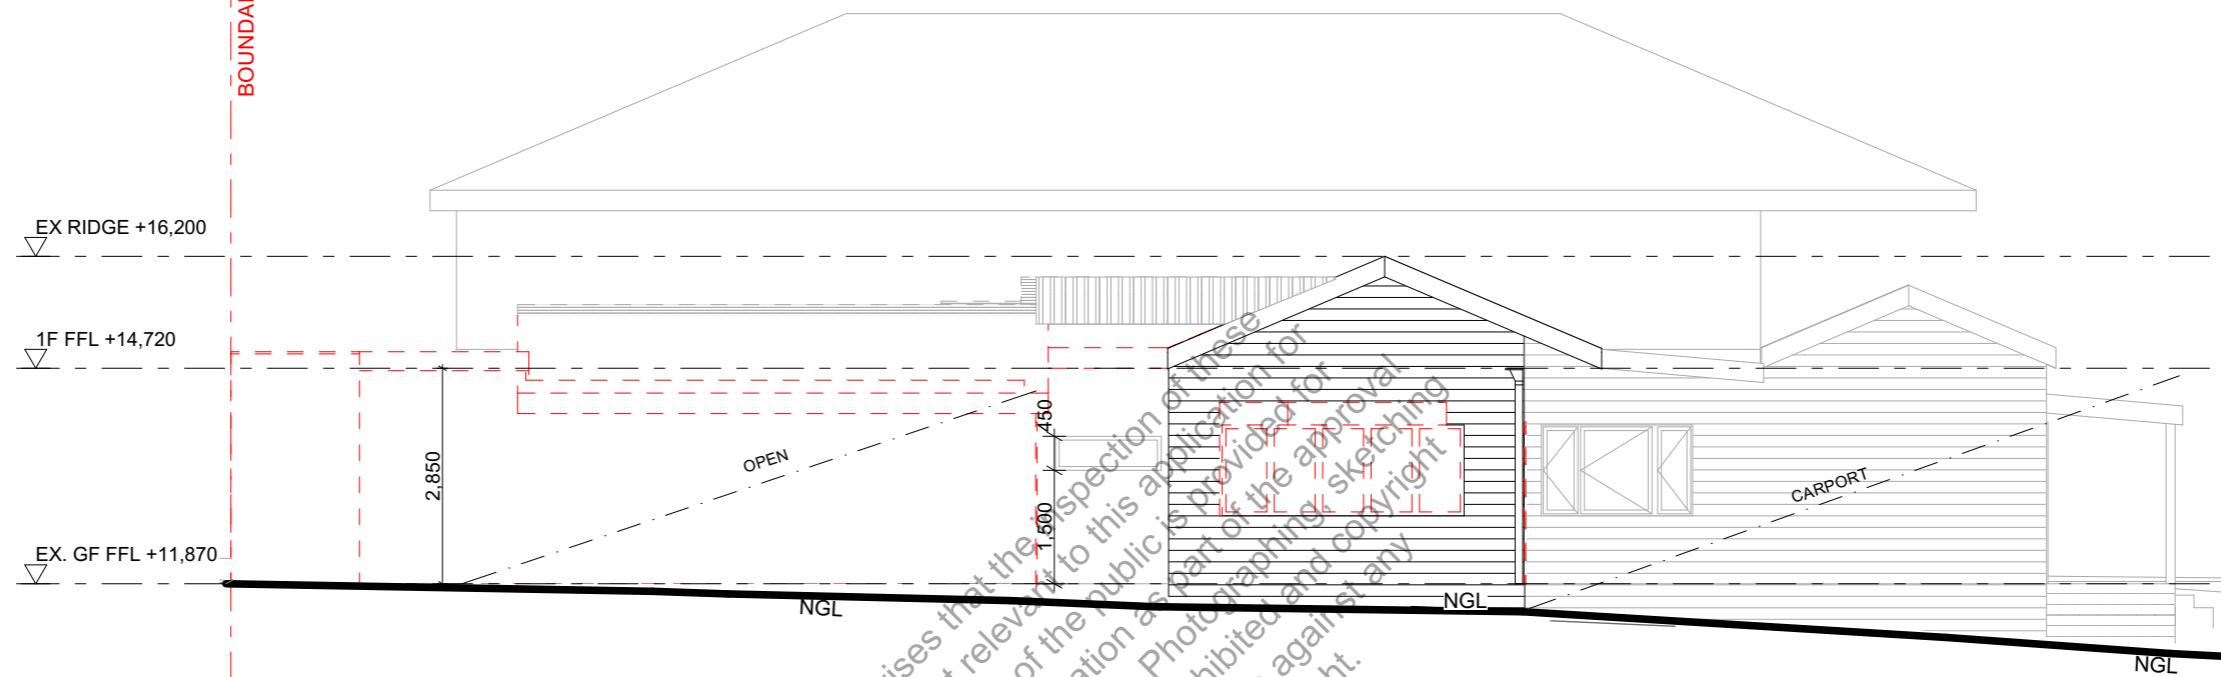

NORTH ELEVATION
SCALE 1:100

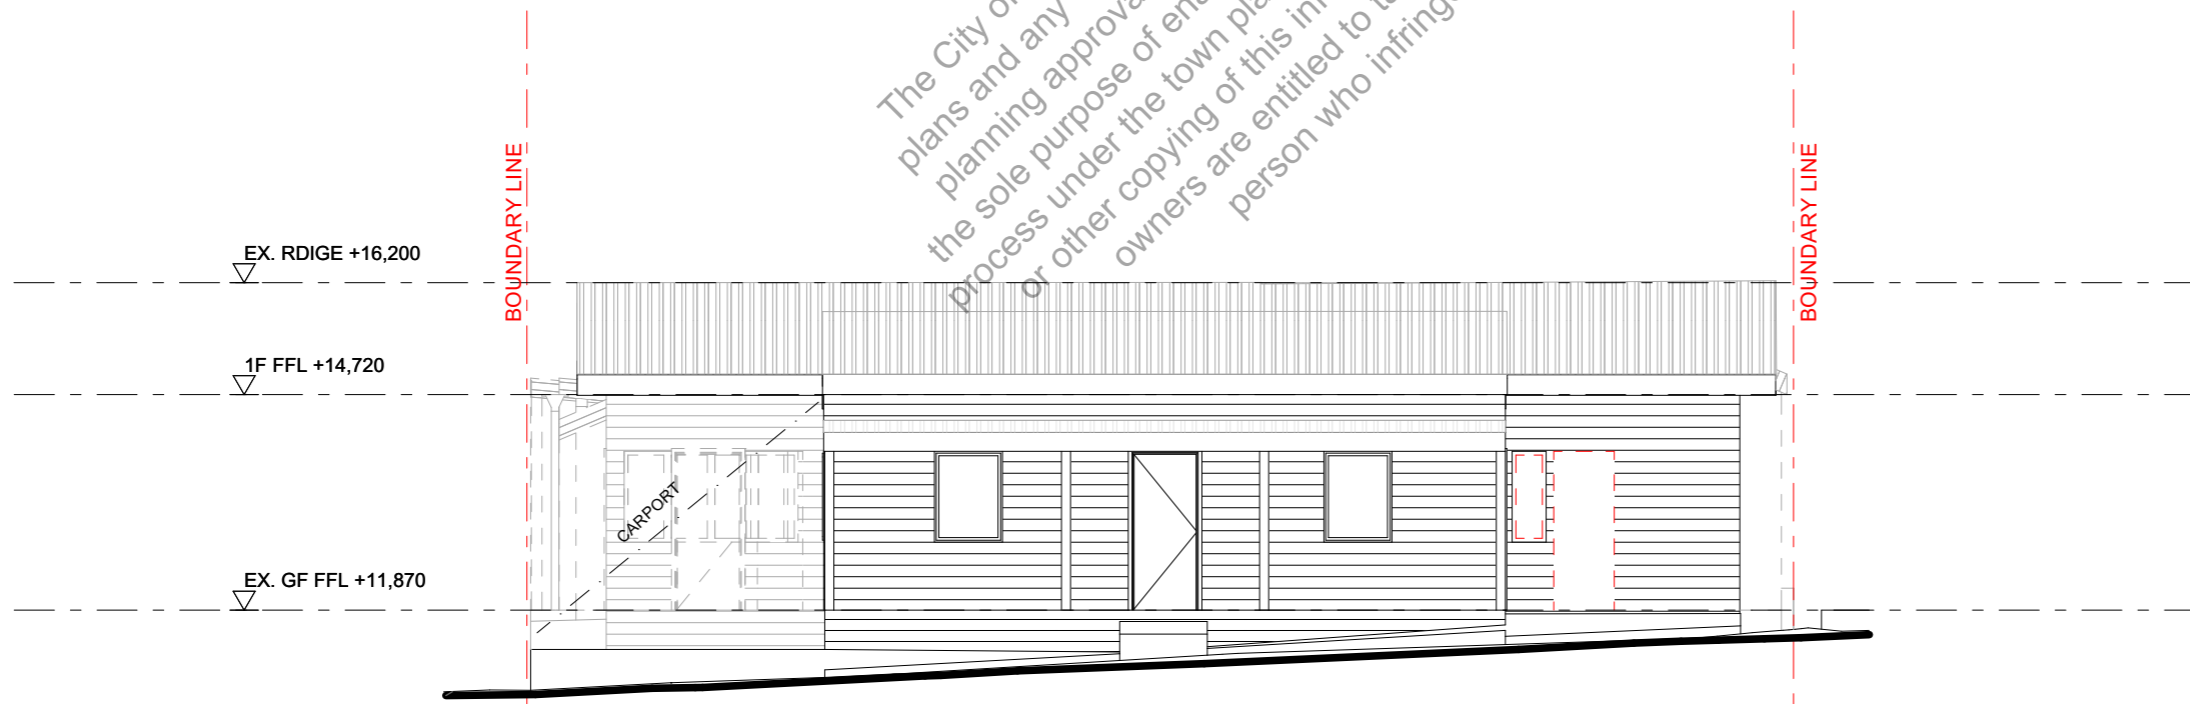

WEST ELEVATION
SCALE 1:100

*DO NOT SCALE DRAWINGS, USE GIVEN DIMENSIONS ONLY

10 AMHERST STREET,
FREMANTLE 6160

DRAWINGS

EXISTING NORTH & WEST ELEVATION


A

ISSUE

DA

DATE: 25/04/2026


SCALE: 1:100

 


CITY OF FREMANTLE
These Plans Form Part of

DA0184/26

18 May 2026

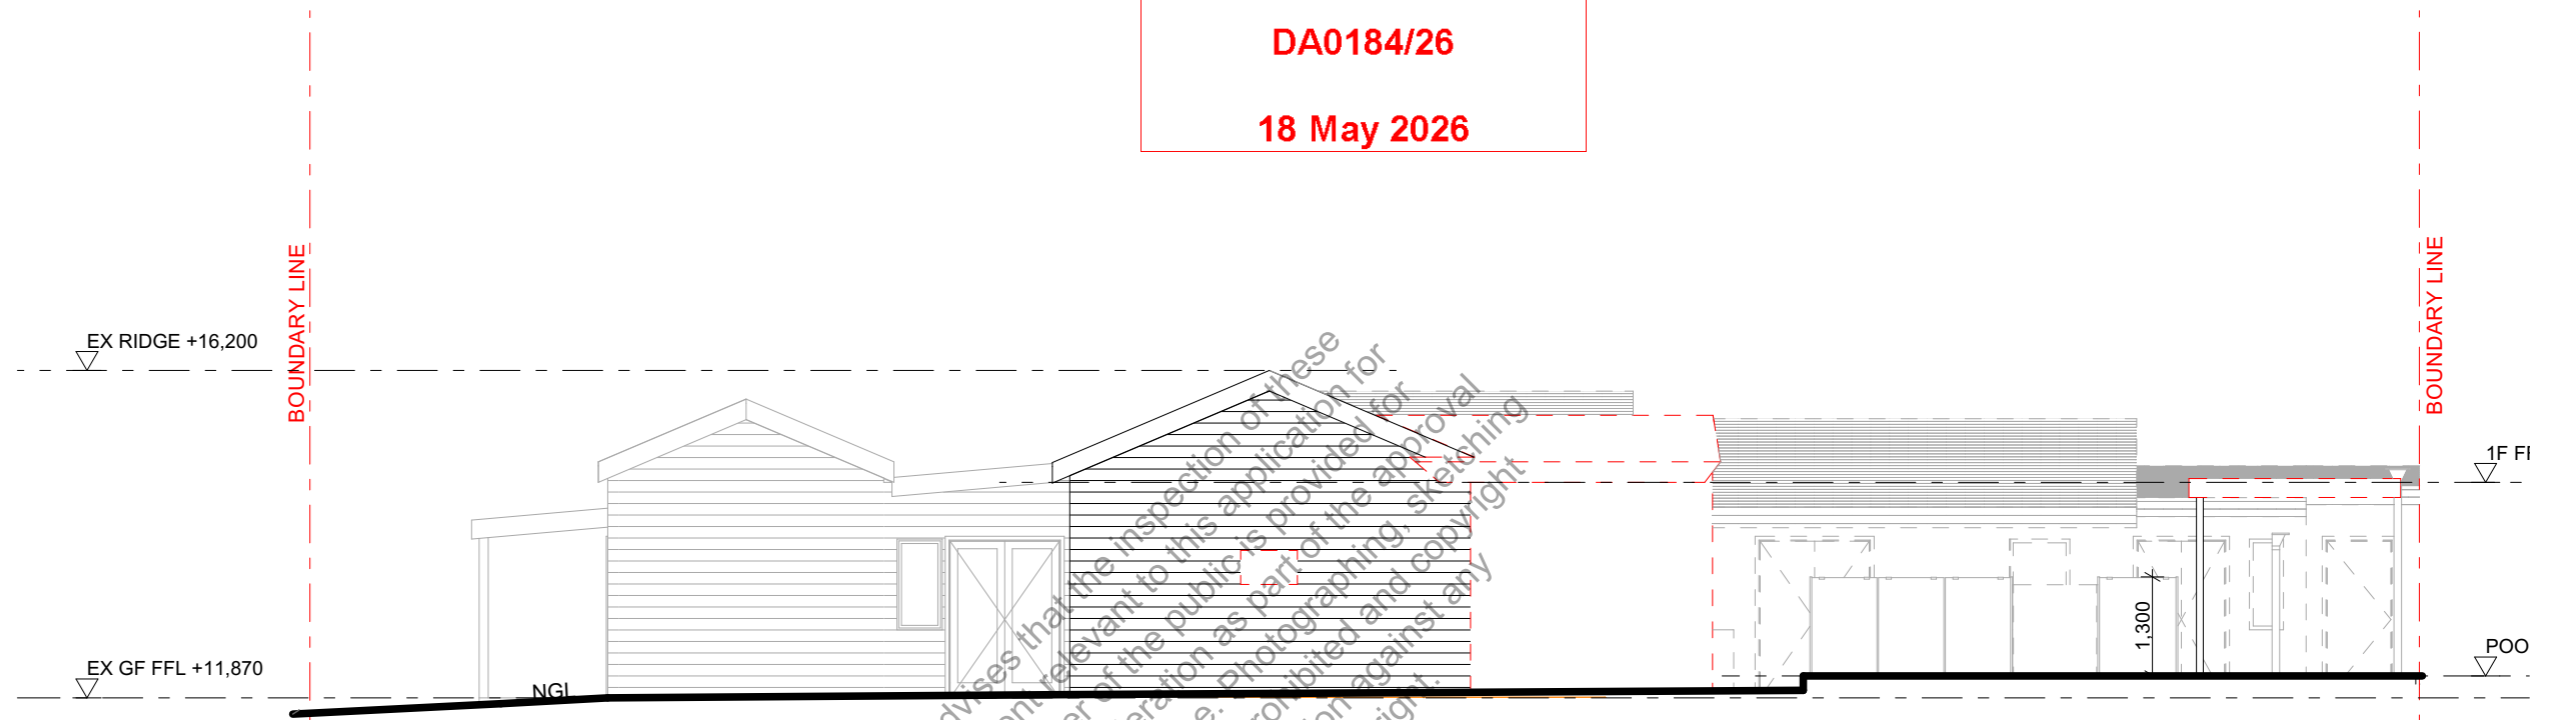

○ SOUTH ELEVATION
SCALE 1:100

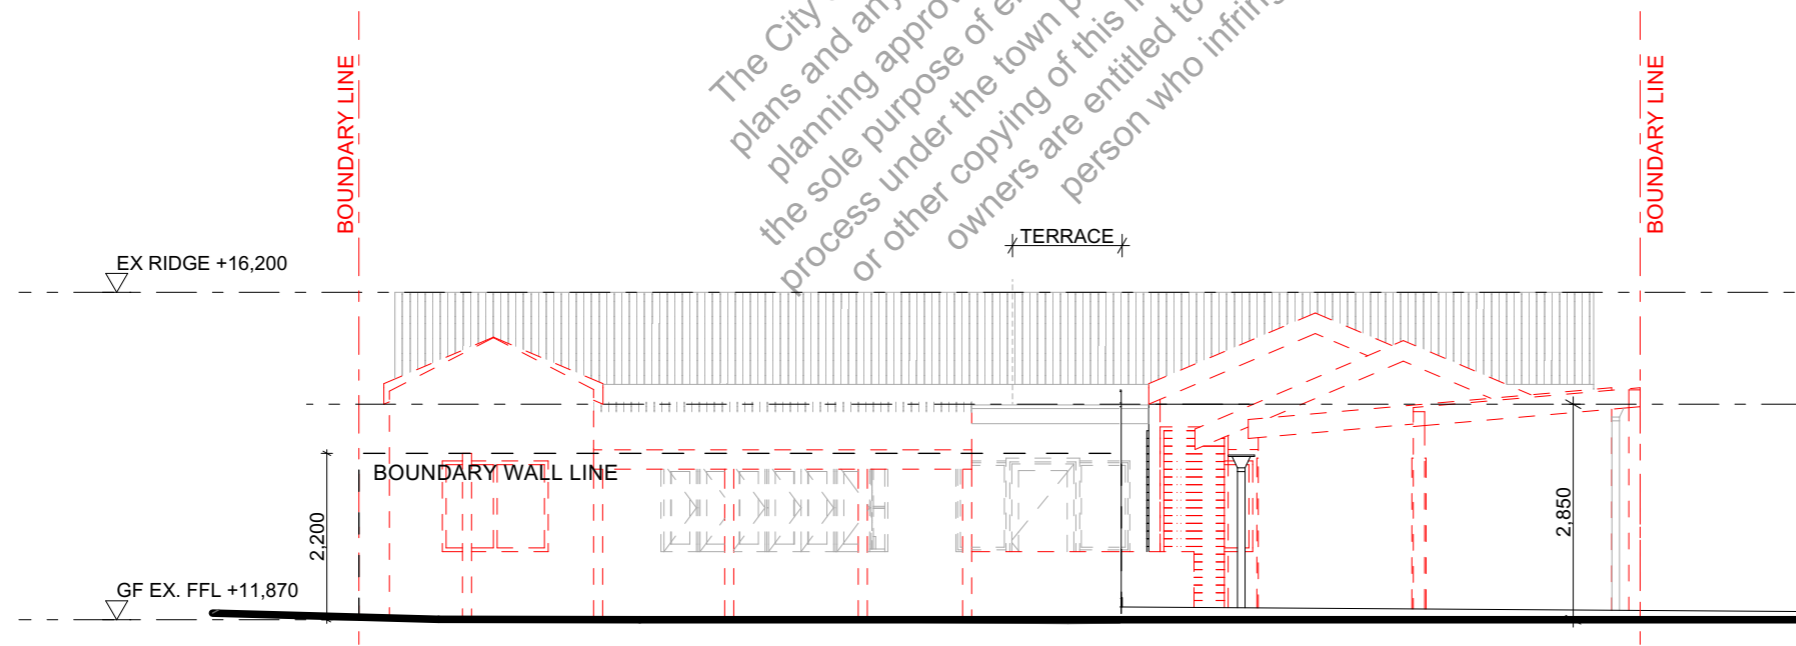

○ EAST ELEVATION
SCALE 1:100

*DO NOT SCALE DRAWINGS, USE GIVEN DIMENSIONS ONLY

10 AMHERST STREET,
FREMANTLE 6160

DRAWINGS

EXISTING SOUTH & EAST ELEVATION


A

DA

SCALE: 1:100

ISSUE

DATE: 25/04/2026

 



CITY OF FREMANTLE
These Plans Form Part of

DA0184/26

18 May 2026

Ti	TIMBER PANELLING (EXISTING)
CR	CEMENT RENDER
MC	METAL CLADDING
lv	LOUVERED WINDOW
f	FIXED GLAZING
s	SLIDING DOOR/ WINDOW
o	OPAQUE GLAZING
dp	DOWN PIPE
ST	STEEL BEAM PAINTED

B01	EXTERNAL BALUSTRADE 1.3M CLEAR GLASS
B02	EXTERNAL BALUSTRADE 1.0M CLEAR GLASS

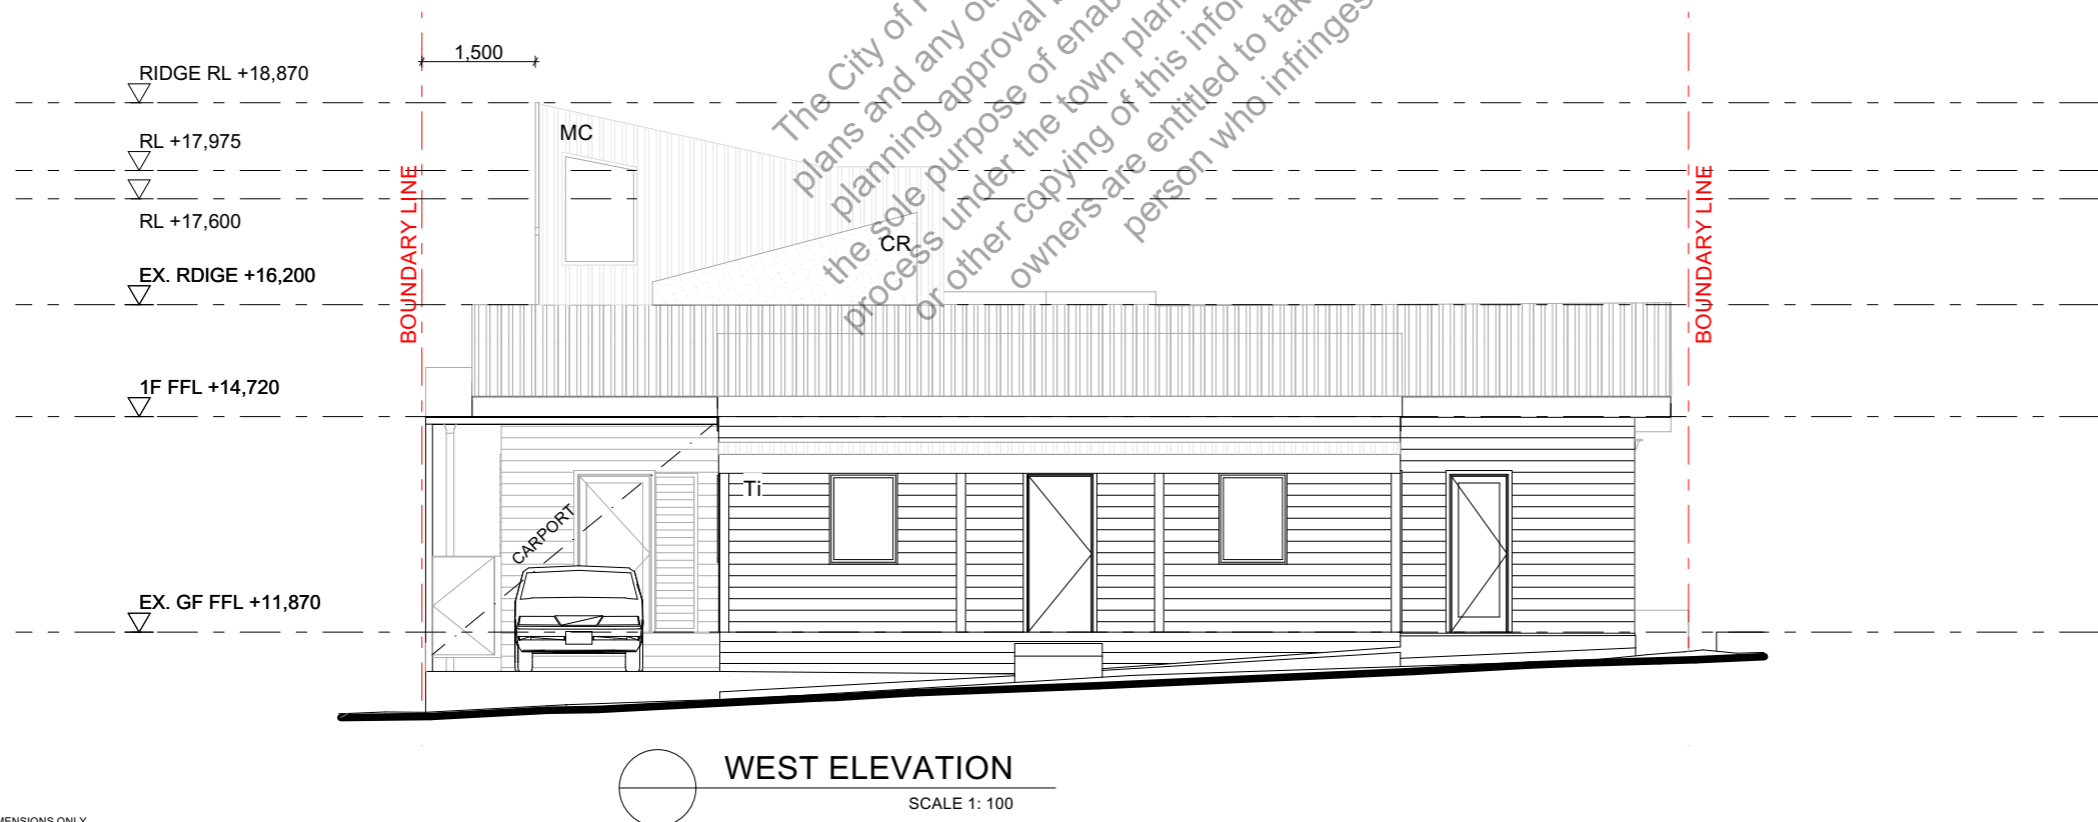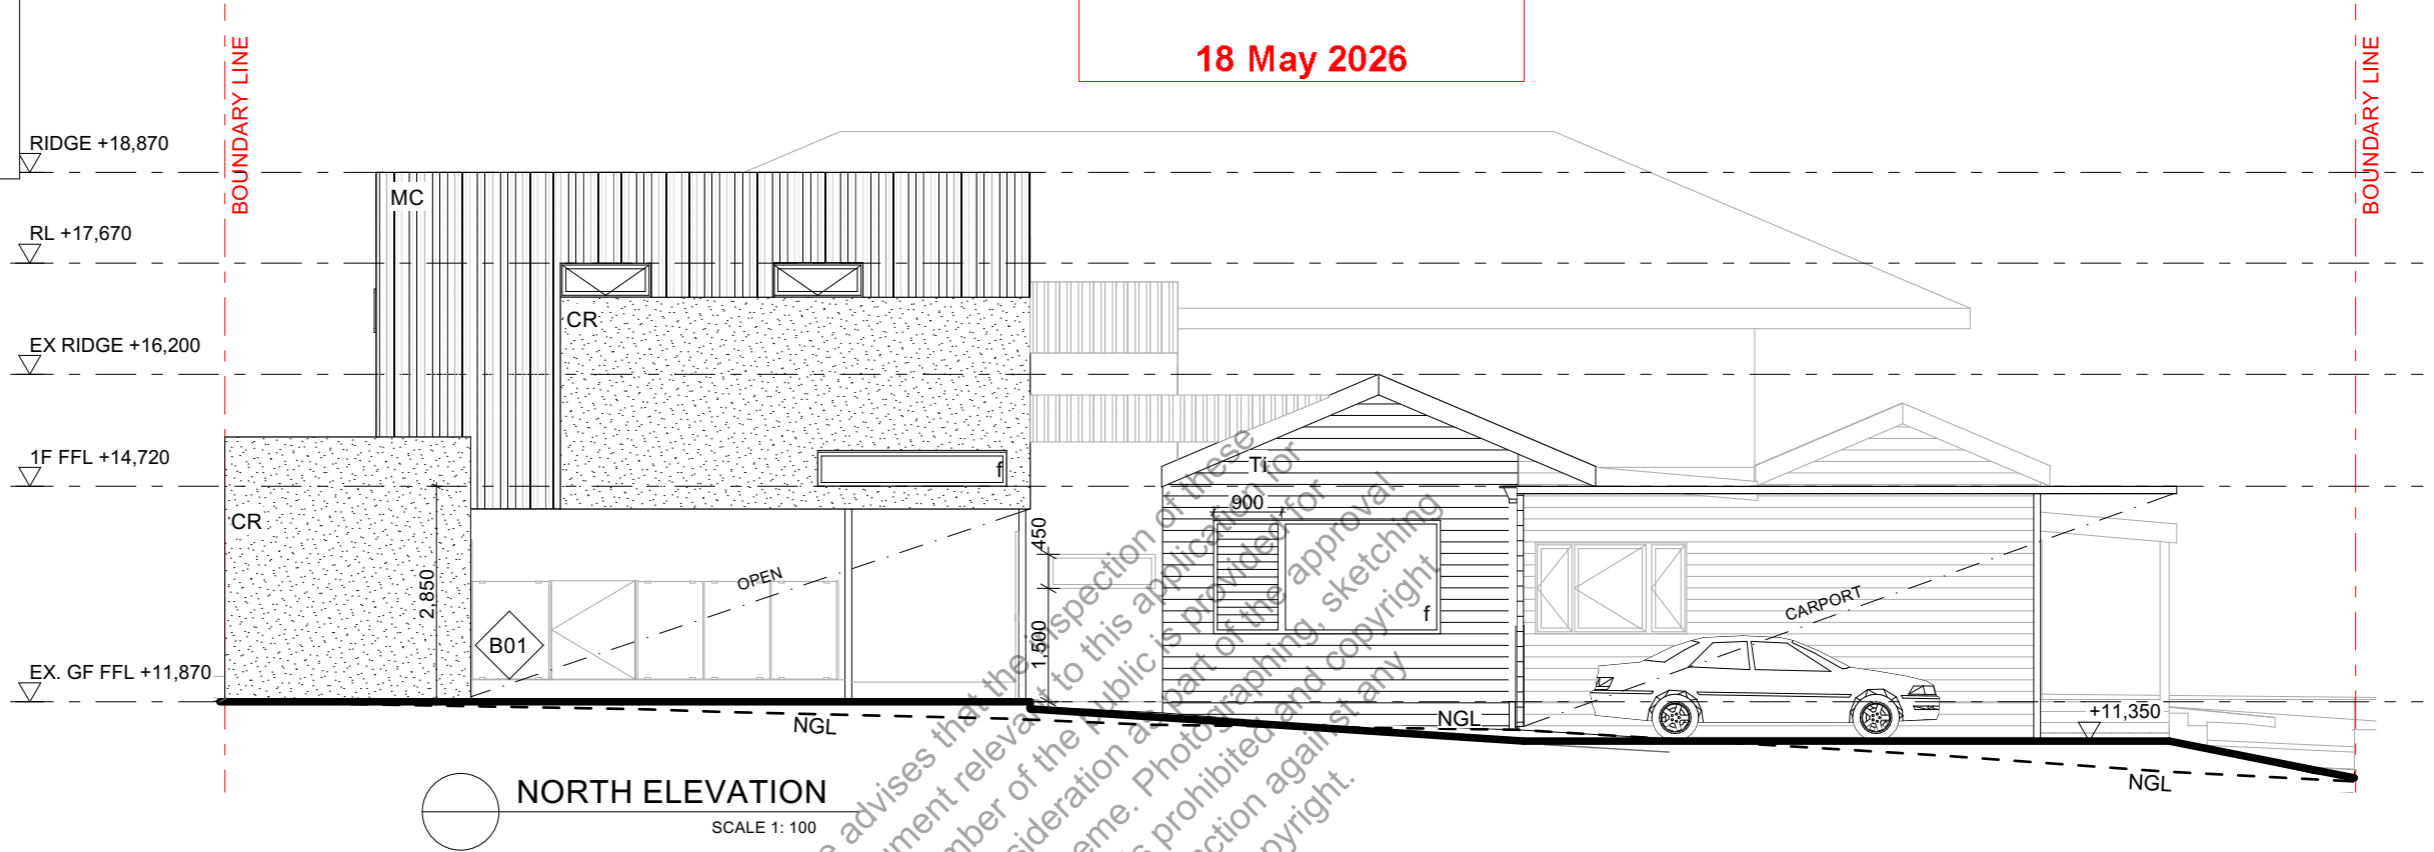

*DO NOT SCALE DRAWINGS, USE GIVEN DIMENSIONS ONLY

10 AMHERST STREET,
 FREMANTLE 6160

DRAWINGS

PROPOSED NORTH & WEST ELEVATION


A

DA

SCALE: 1:100

ISSUE


DATE: 25/04/2026

 


CITY OF FREMANTLE
These Plans Form Part of
DA0184/26
18 May 2026

Ti	TIMBER PANELLING (EXISTING)
CR	CEMENT RENDER
MC	METAL CLADDING
lv	LOUVERED WINDOW
f	FIXED GLAZING
s	SLIDING DOOR/ WINDOW
o	OPAQUE GLAZING
dp	DOWN PIPE
ST	STEEL BEAM PAINTED

B01	EXTERNAL BALUSTRADE 1.3M CLEAR GLASS
B02	EXTERNAL BALUSTRADE 1.0M CLEAR GLASS

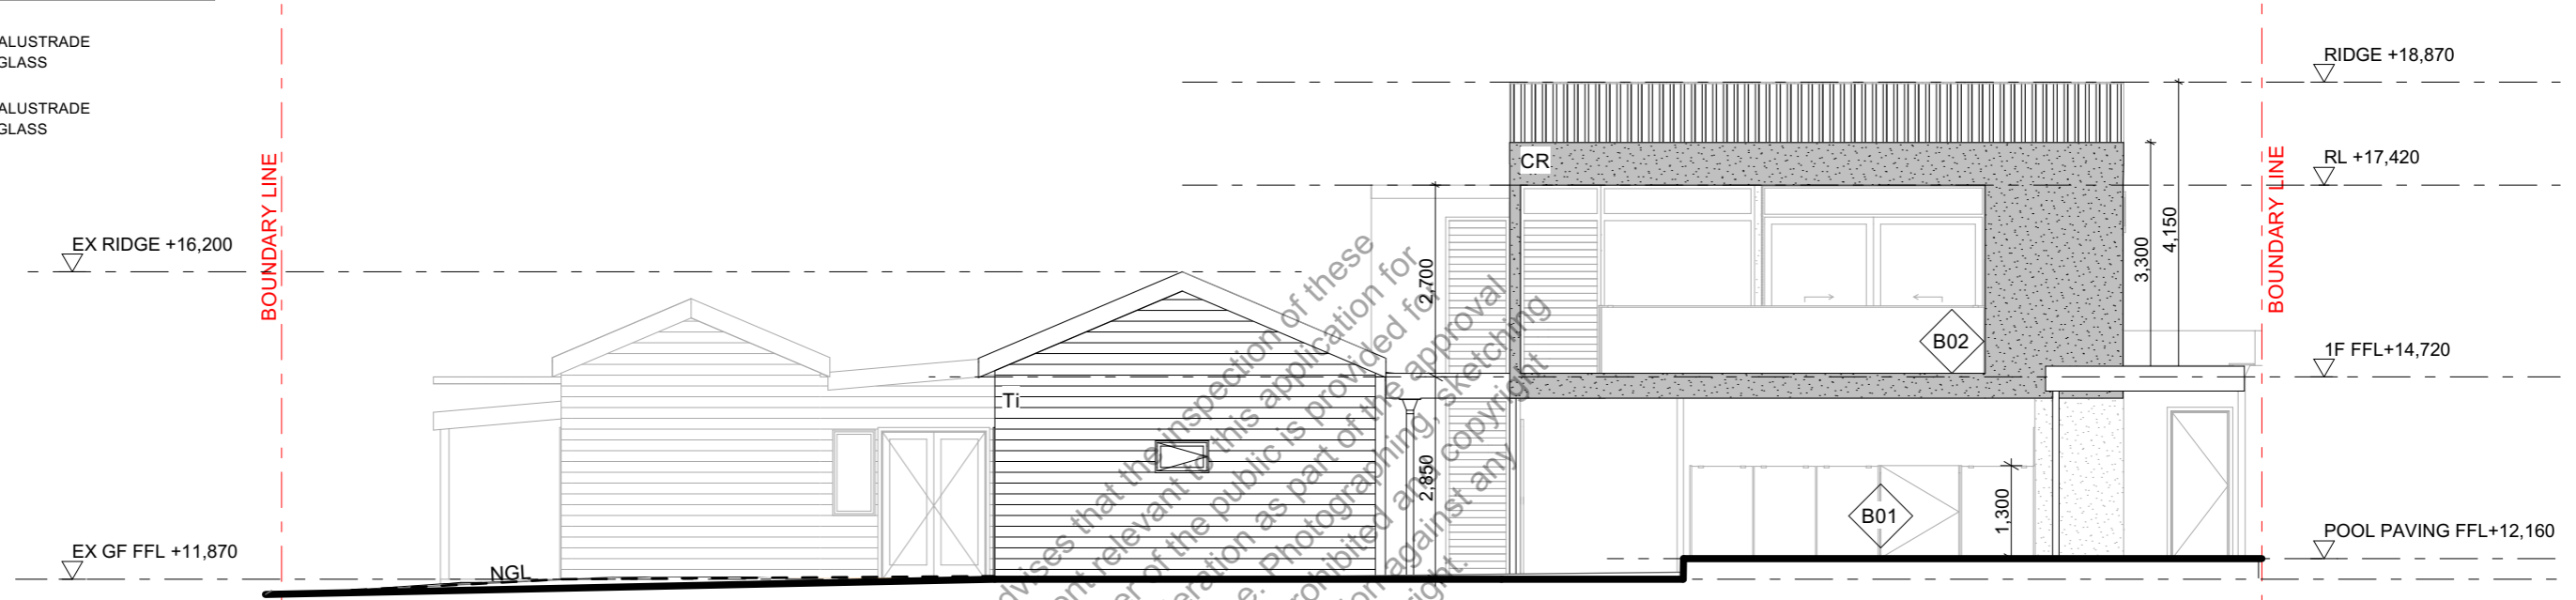

○ SOUTH ELEVATION
 SCALE 1:100

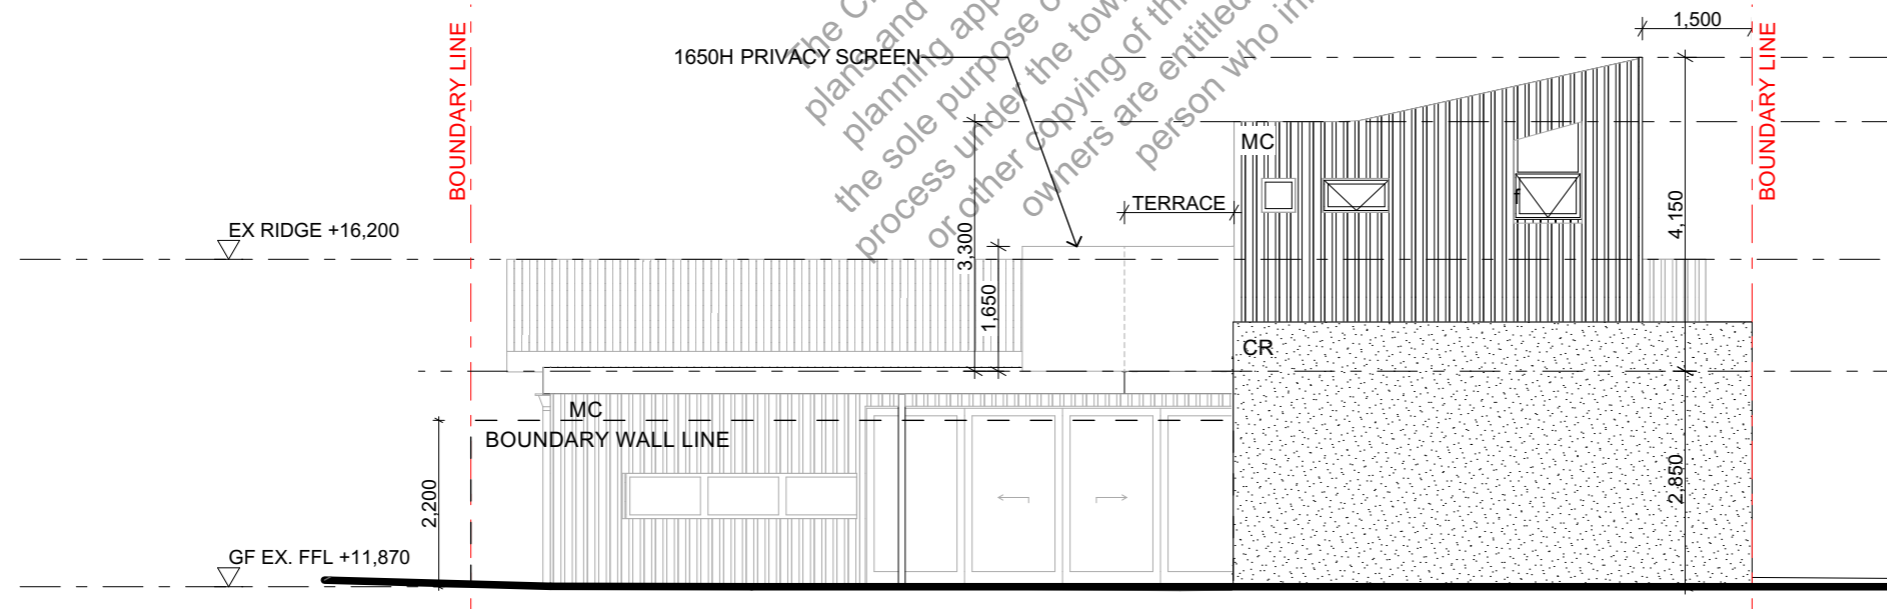

○ EAST ELEVATION
 SCALE 1:100

*DO NOT SCALE DRAWINGS, USE GIVEN DIMENSIONS ONLY

10 AMHERST STREET,
 FREMANTLE 6160

DRAWINGS

PROPOSED SOUTH & EAST ELEVATION


A

DA

SCALE: 1:100

ISSUE

DATE: 25/04/2026

 

CITY OF FREMANTLE
These Plans Form Part of
DA0184/26
18 May 2026



The City of Fremantle advises that the inspection of these plans and any other document relevant to this application for planning approval by a member of the public is provided for the sole purpose of enabling consideration as part of the approval process under the town planning scheme. Photographing, sketching or other copying of this information is prohibited and copyright owners are entitled to take legal action against any person who infringes their copyright.

*DO NOT SCALE DRAWINGS, USE GIVEN DIMENSIONS ONLY

10 AMHERST STREET,
 FREMANTLE 6160

DRAWINGS
 STREETSCAPE
 ELEVATION

A

DA

SCALE: 1:200


ISSUE

DATE: 25/04/2026




Ti	TIMBER PANELLING
CR	CEMENT RENDER
lv	LOUVERED WINDOW
f	FIXED GLAZING
s	SLIDING DOOR/ WINDOW
o	OPAQUE GLAZING
dp	DOWN PIPE
ST	STEEL BEAM PAINTED

B01	EXTERNAL BALUSTRADE 1.3M CLEAR GLASS
B02	EXTERNAL BALUSTRADE 1.0M CLEAR GLASS

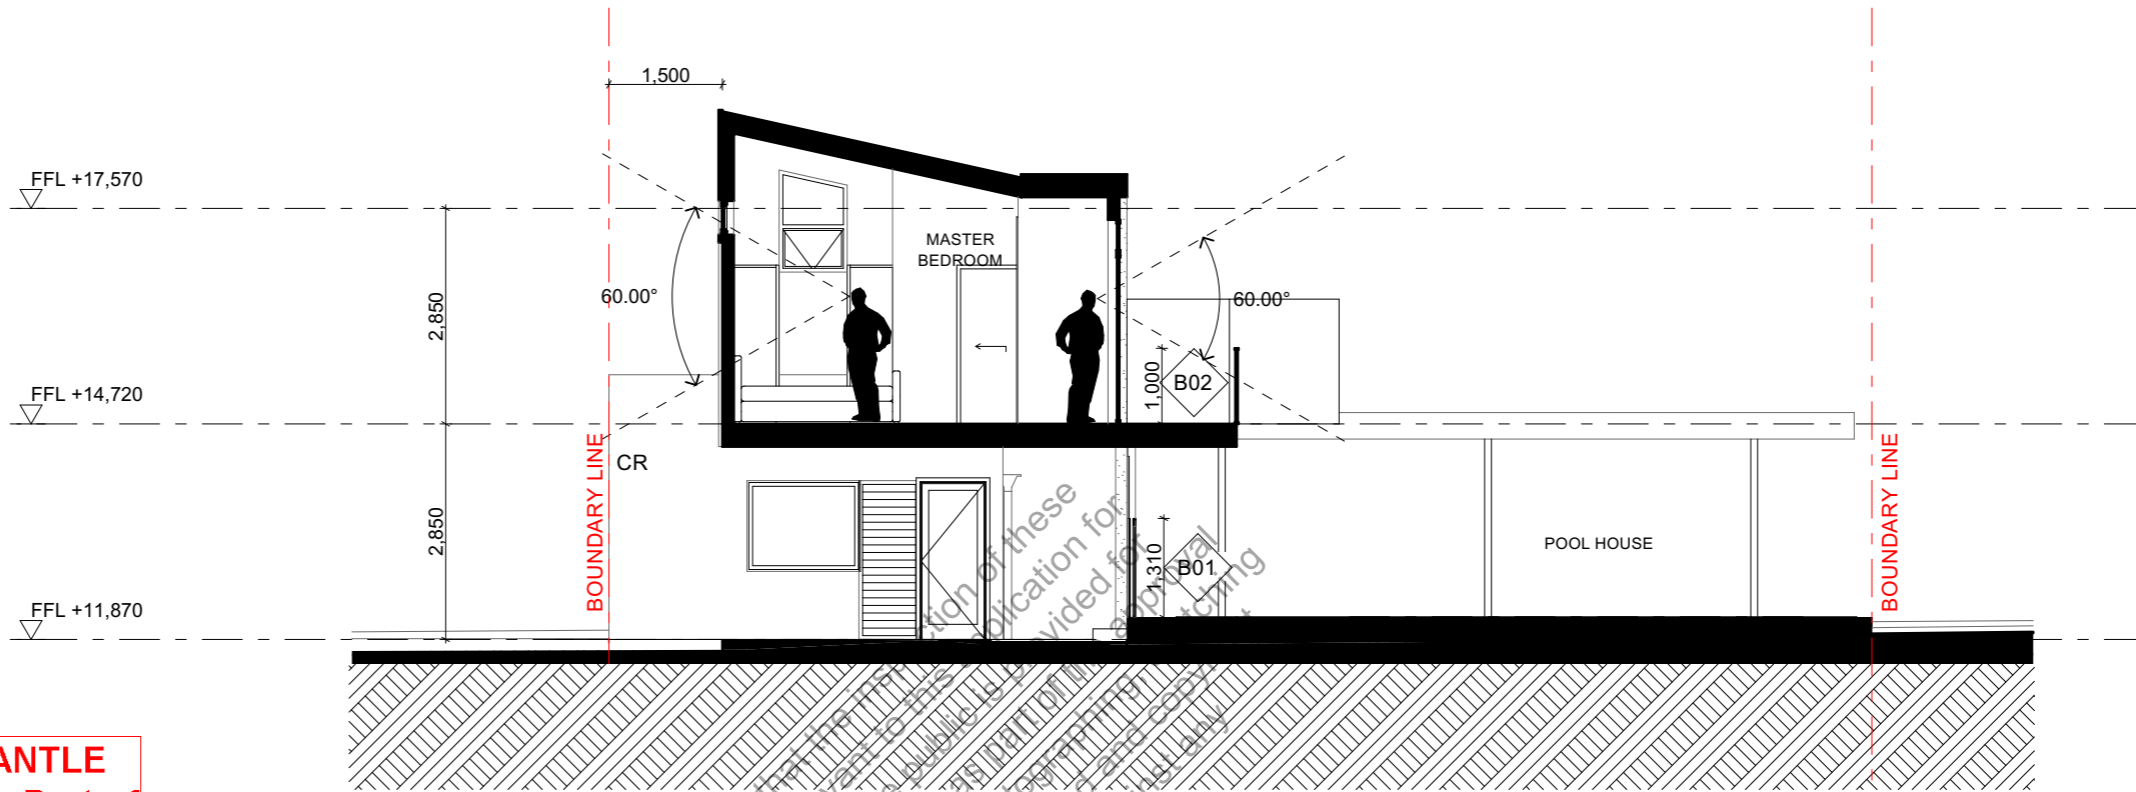

CITY OF FREMANTLE
These Plans Form Part of
DA0184/26
18 May 2026

SECTION A-A
 SCALE 1: 100

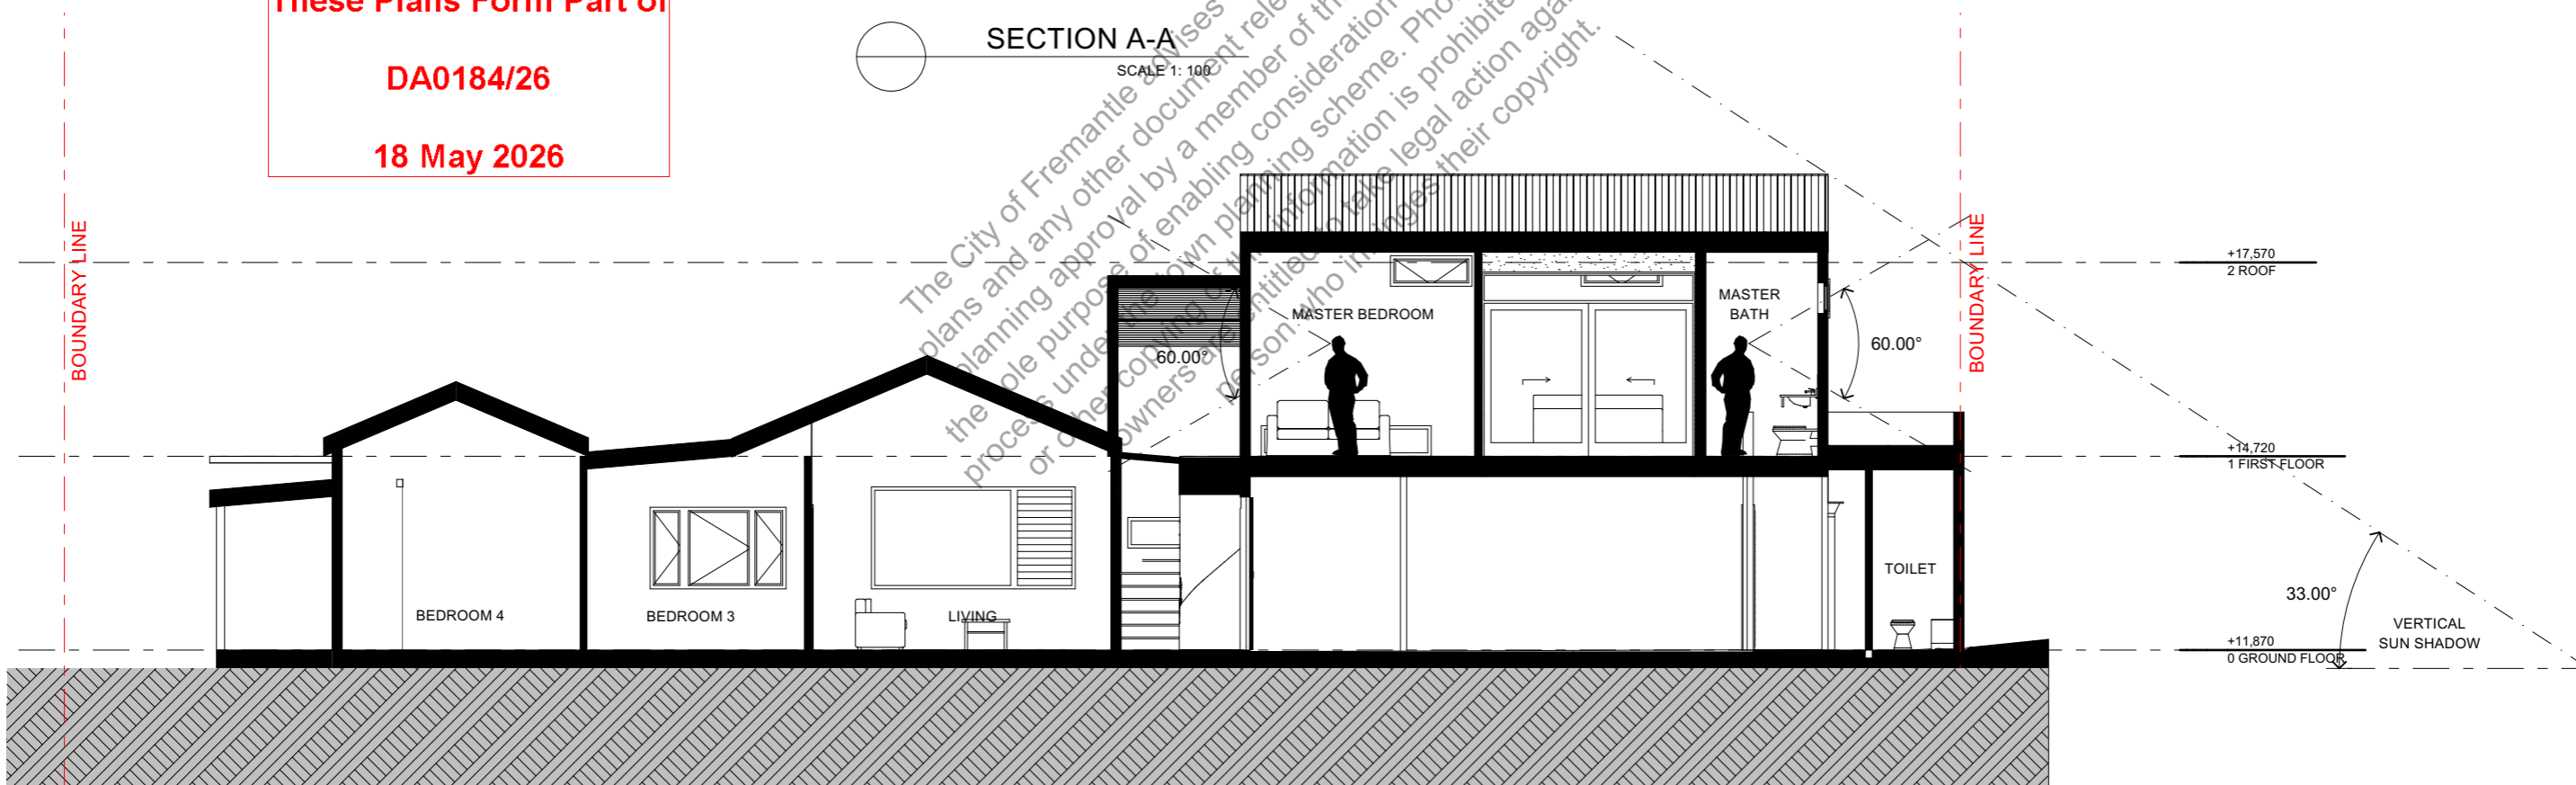

SECTION B-B
 SCALE 1: 100

*DO NOT SCALE DRAWINGS, USE GIVEN DIMENSIONS ONLY

10 AMHERST STREET,
 FREMANTLE 6160

DRAWINGS

SECTION A-A, B-B


A

ISSUE

DA

DATE: 25/04/2026


SCALE: 1:100

 

60.85 SQM SHADOW
TO NO.12

60.85 SQM/ 470SQM

= 12.9% OVERSHADOWING

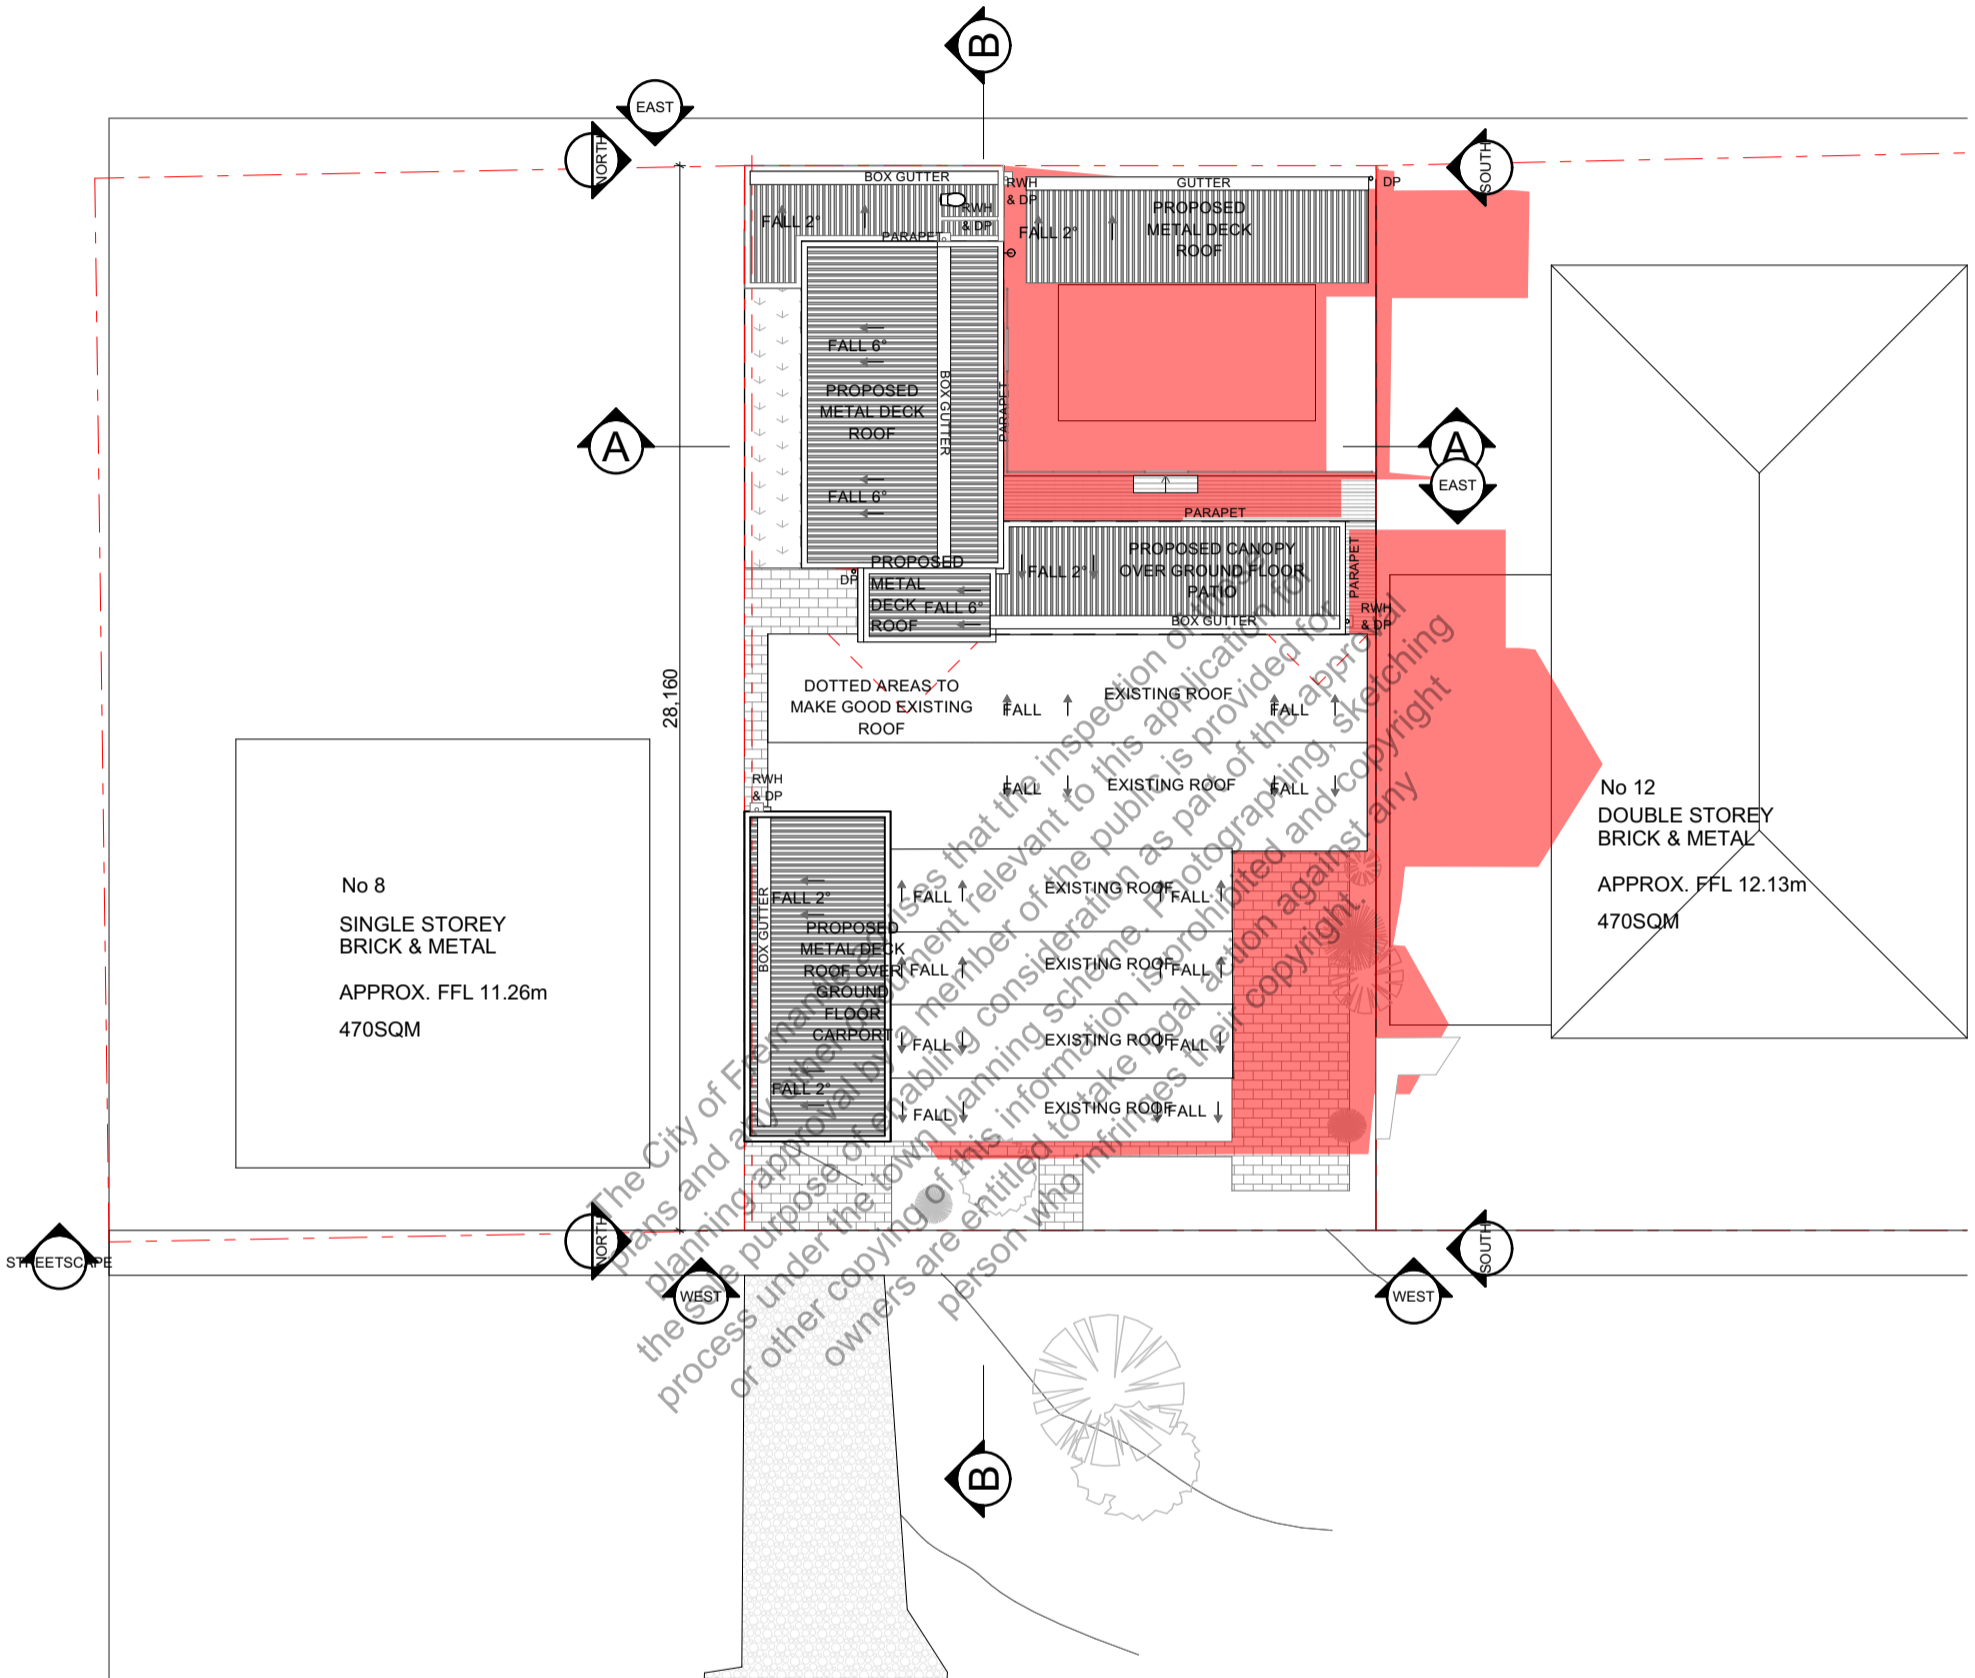

OVERSHADOWING DIAGRAMS
SCALE 1:200

CITY OF FREMANTLE
These Plans Form Part of
DA0184/26
18 May 2026

*DO NOT SCALE DRAWINGS, USE GIVEN DIMENSIONS ONLY

10 AMHERST STREET,
FREMANTLE 6160

DRAWINGS
OVERSHADOWING PLAN, 21ST JUNE 12 NOON

A


ISSUE


DA

DATE: 25/04/2026

SCALE: 1:200

0m 2 4 6 8 10

 


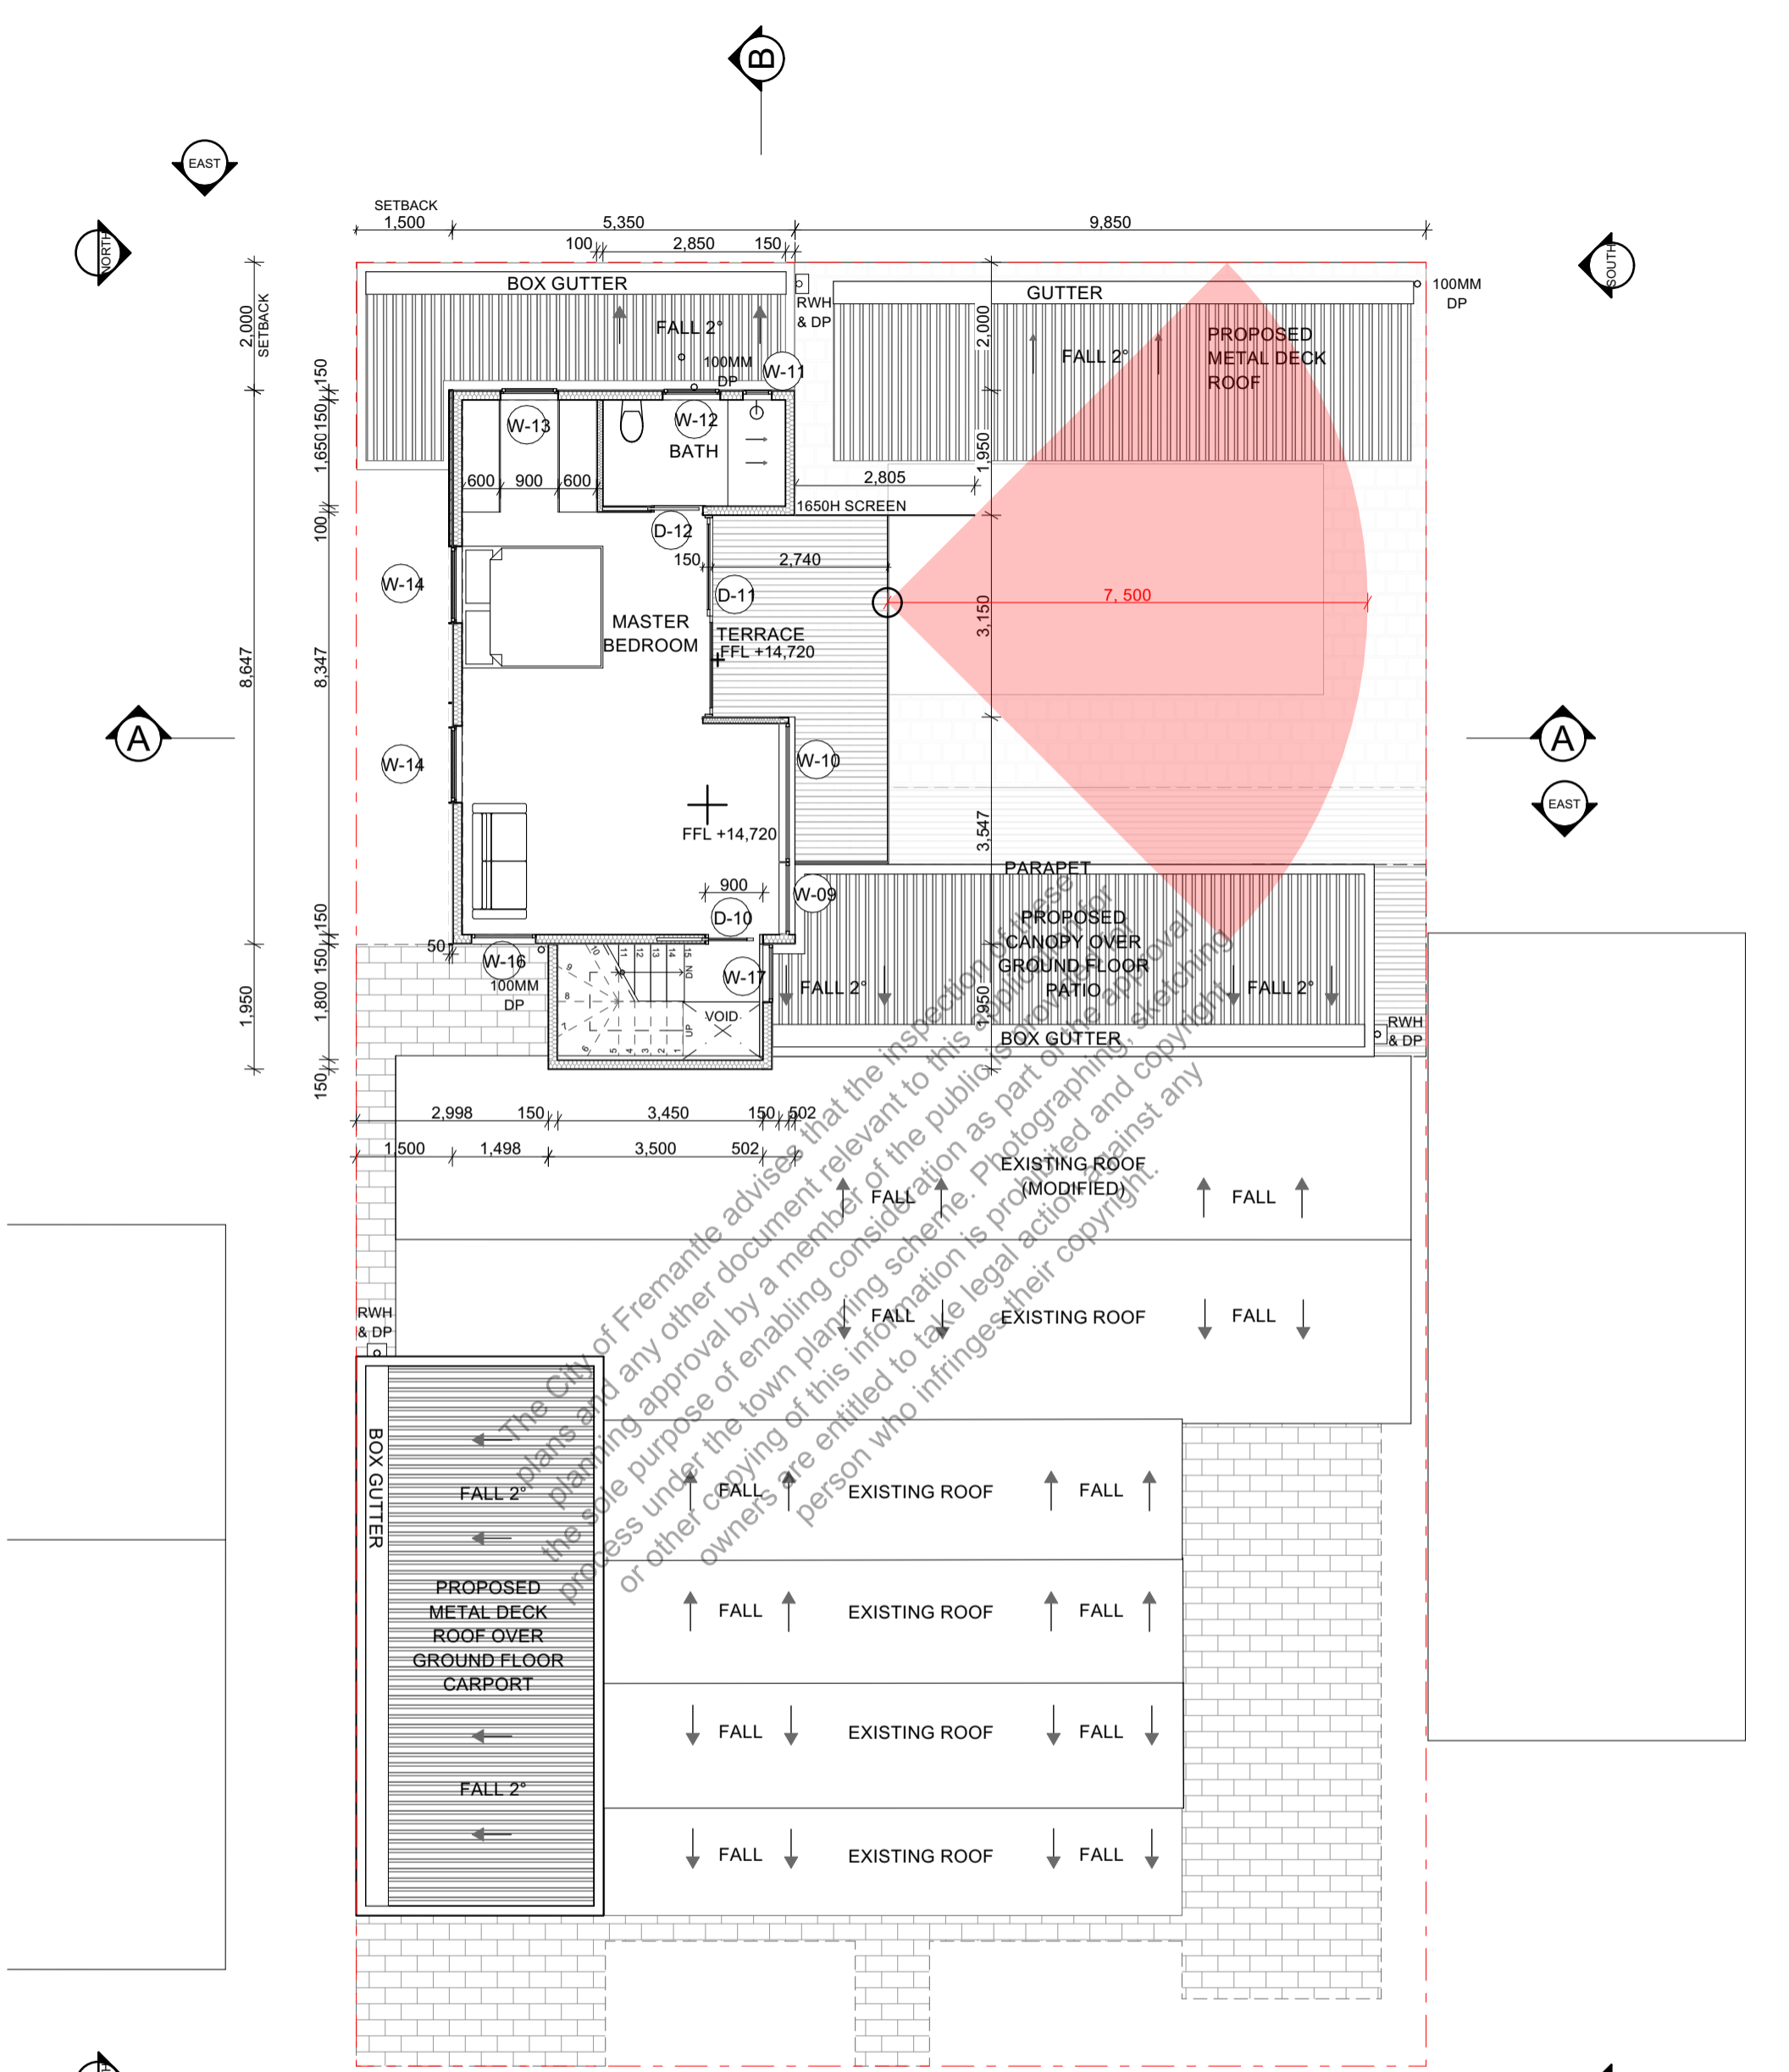

CITY OF FREMANTLE
These Plans Form Part of

DA0184/26

18 May 2026

 

DO NOT SCALE DRAWINGS, USE GIVEN DIMENSIONS ONLY


10 AMHERST STREET,
 FREMANTLE 6160

DRAWINGS
 PROPOSED OVERLOOKING DIAGRAM

A
 ISSUE

DA
 DATE: 25/04/2026

SCALE: 1:100

 

306.20 SQM OPEN SPACE
TO NO.12

306.20 SQM/ 470SQM

= 65.15% OPEN SPACE



CITY OF FREMANTLE
These Plans Form Part of
DA0184/26
18 May 2026

*DO NOT SCALE DRAWINGS, USE GIVEN DIMENSIONS ONLY

10 AMHERST STREET,
FREMANTLE 6160

DRAWINGS


PROPOSED OPEN SPACE DIAGRAM

A

ISSUE

DA

DATE: 25/04/2026

 

Door Schedule						
ID	D-01	D-02	D-03	D-04	D-05	D-07
Elevation						
Opening Width	800	800	800	5,262	800	900
Opening Height	2,100	2,100	2,100	2,400	2,250	2,100
Sill Height	0	0	0	0	0	0
Head Height	2,100	2,100	2,100	2,400	2,250	2,100

Door Schedule					
ID	D-08	D-09	D-10	D-11	D-12
Elevation					
Opening Width	850	1,000	900	3,150	900
Opening Height	2,100	2,100	2,100	2,700	2,100
Sill Height	285	0	0	0	0
Head Height	2,385	2,100	2,100	2,700	2,100

CITY OF FREMANTLE
 These Plans Form Part of
DA0184/26
18 May 2026

*DO NOT SCALE DRAWINGS, USE GIVEN DIMENSIONS ONLY

10 AMHERST STREET,
 FREMANTLE 6160

DRAWINGS

DOOR SCHEDULE

A

ISSUE

DA

DATE: 25/04/2026

SCALE: 1:50



CITY OF FREMANTLE
These Plans Form Part of

DA0184/26

18 May 2026

Window Schedule							
	W-01	W-02	W-03	W-04	W-05	W-06	W-07
Elevation							
Width	750	3,100	800	800	1,500	1,000	900
Height	450	600	2,250	2,100	1,200	1,200	1,500
Sill Height	1,500	900	0	0	900	900	900
Head Height	1,950	1,500	2,250	2,100	2,100	2,100	2,400
Notes		SLIDING GLASS WINDOW		100MM LOUVER GLASS WINDOW			100MM LOUVER GLASS WINDOW

Window Schedule							
	W-08	W-09	W-10	W-11	W-12	W-13	W-14
Elevation							
Width	2,100	1,130	2,165	450	900	900	1,200
Height	1,500	2,700	2,700	450	450	1,350	450
Sill Height	900	0	0	2,100	2,100	2,008	2,500
Head Height	2,400	2,700	2,700	2,550	2,550	3,358	2,950
Notes		100MM LOUVER GLASS WINDOW					

*DO NOT SCALE DRAWINGS, USE GIVEN DIMENSIONS ONLY

10 AMHERST STREET,
FREMANTLE 6160

DRAWINGS

WINDOW SCHEDULE 01

A




DA

SCALE: 1:50

ISSUE

DATE: 25/04/2026

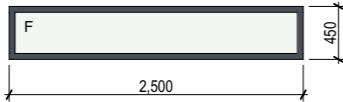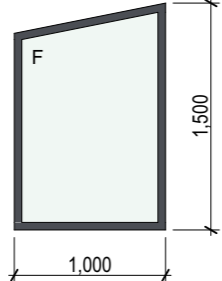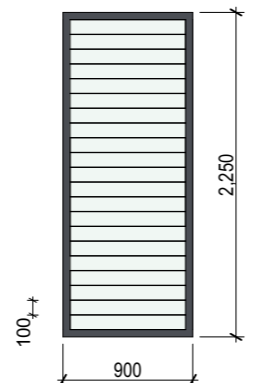

Window Schedule			
	W-15	W-16	W-17
Elevation			
Width	2,500	1,000	900
Height	450	1,500	2,250
Sill Height	0	2,000	0
Head Height	450	3,500	2,250
Notes			100MM LOUVER GLASS WINDOW

The City of Fremantle advises that the inspection of these plans and any other document relevant to this application for planning approval by a member of the public is provided for the sole purpose of enabling consideration as part of the approval process under the town planning scheme. Photographing, sketching or other copying of this information is prohibited and copyright owners are entitled to take legal action against any person who infringes their copyright.

CITY OF FREMANTLE
These Plans Form Part of

DA0184/26

18 May 2026

