


BORDER ROOF
TO STEEL
GUTTER TO FRONT FACE


STEEL
BEAMS

BORDER
FACE


90x90
STEEL POSTS

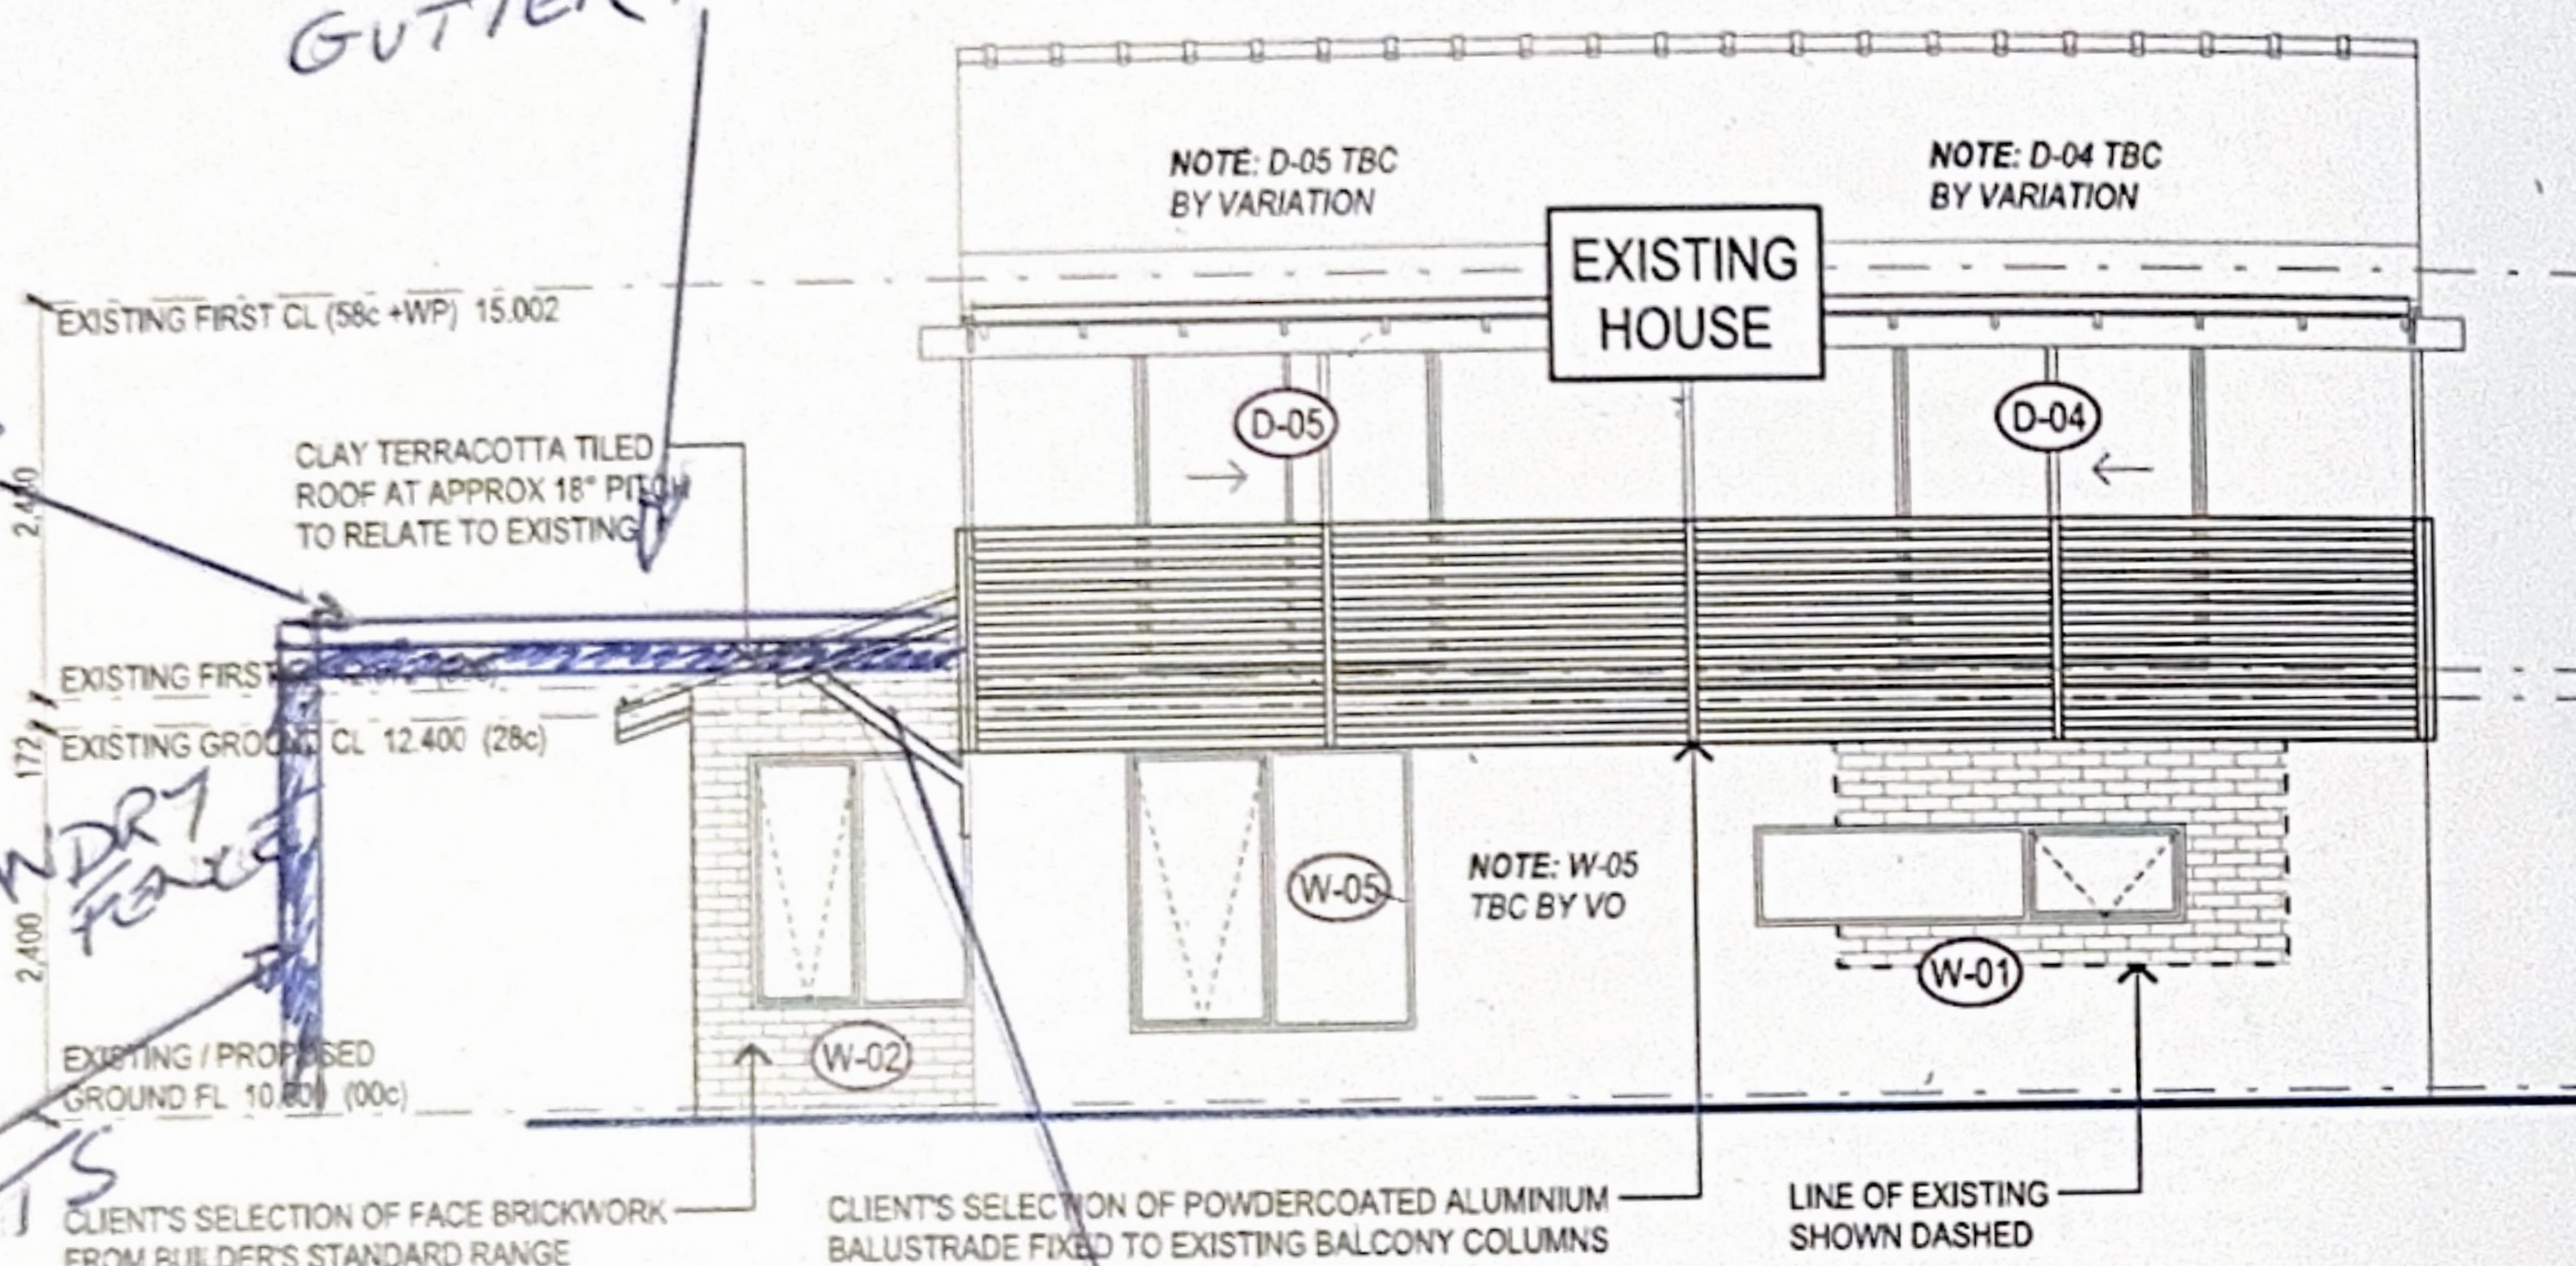

1 North Elevation
1:100

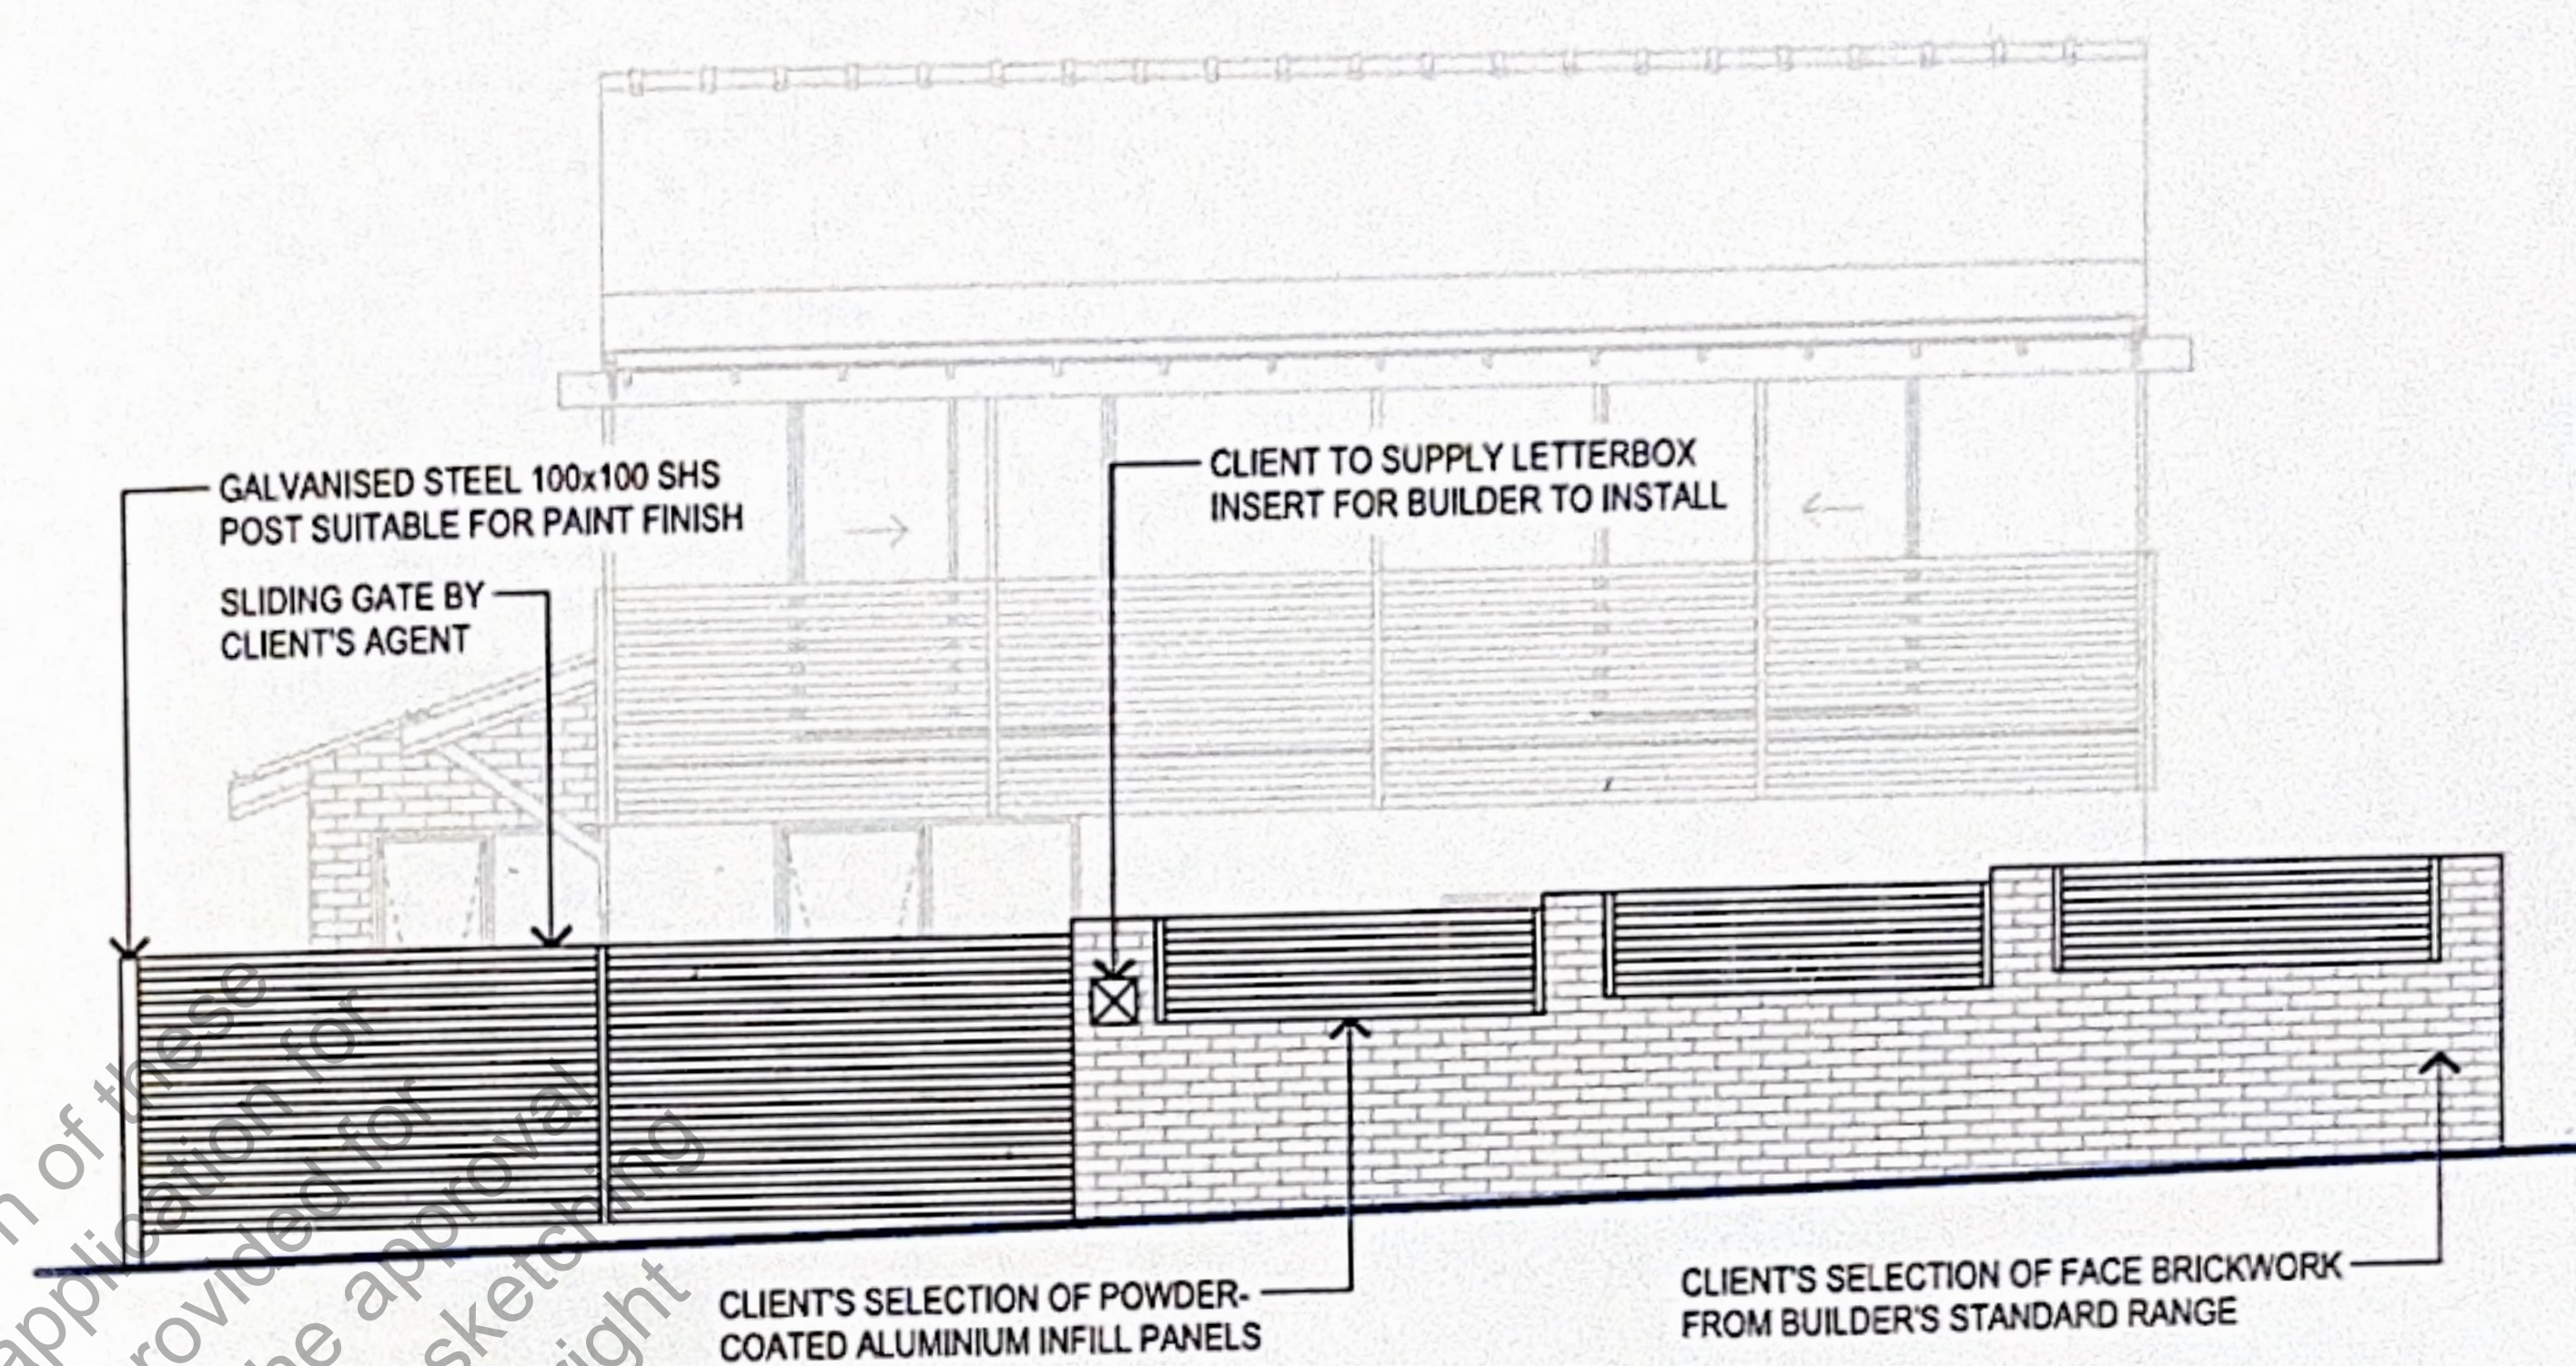

North Fence Elevation
1:100

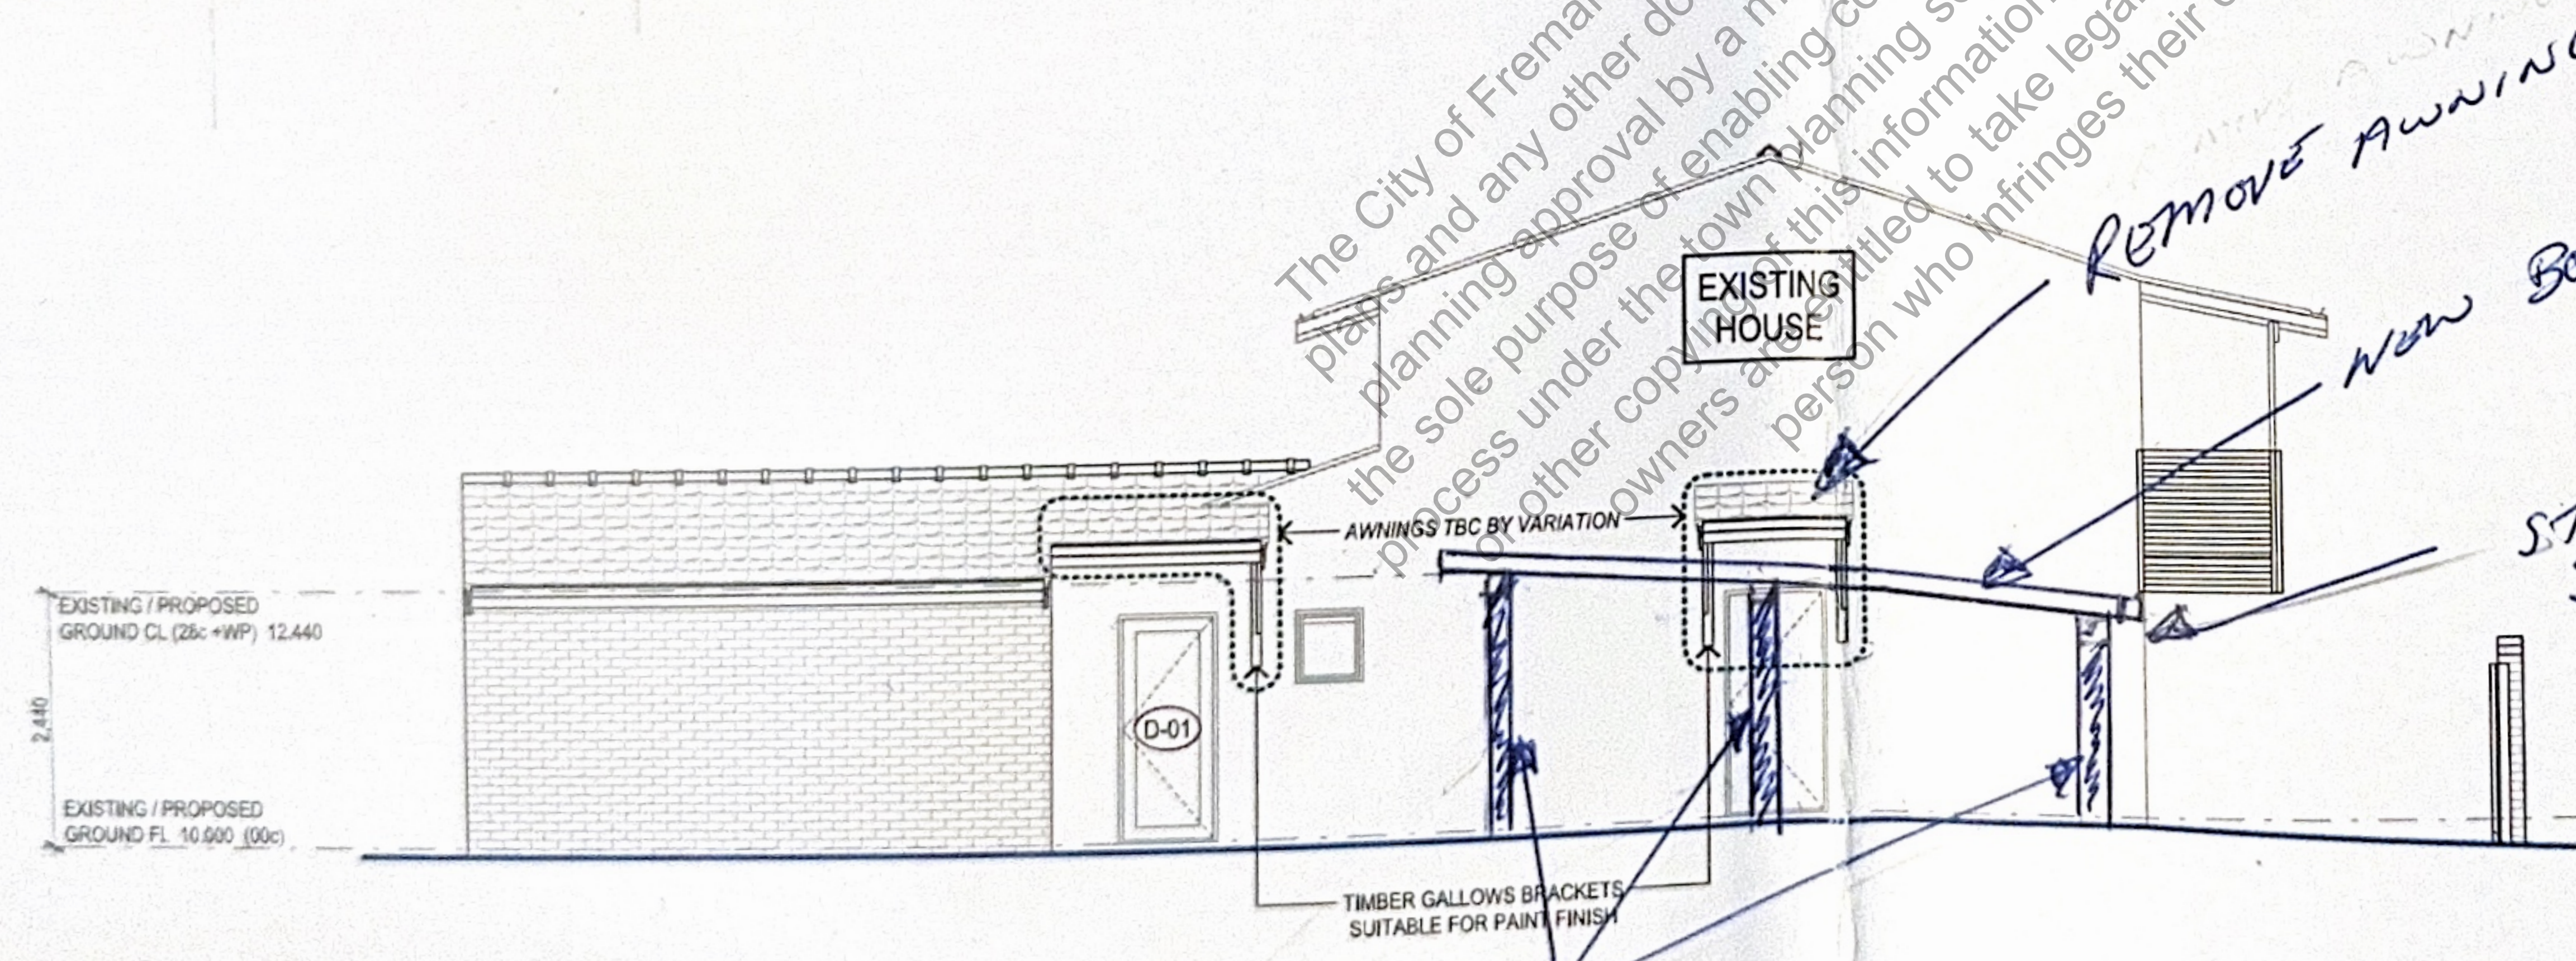

2 East Elevation
1:100

A
Addstyle.

2/511 Wanneroo Road BALCATTA (Head Office)
6/355 Stirling Hwy CLAREMONT (Design Studio)
PH: 9345 2333 FAX: 9345 3029
EMAIL: enquiries@addstyle.net

SUBJECT TO COPYRIGHT

CONSULTANT: Paul Fowler	DRAWN: J. Stawarz	DRAWING No: 23-022 DOC E	DATE: 14-Jun-23
----------------------------	----------------------	-----------------------------	--------------------

SAMR06 62 @/cloud.com

LEGEND

 DENOTES WALLS TO BE TAKEN DOWN AND REMOVED

 DENOTES DOOR & DOOR FRAME TO BE TAKEN DOWN AND REMOVED



A
Addstyle.
2/511 Wanneroo Road BALCATTA (Head Office)
6/355 Stirling Hwy CLAREMONT (Design Studio)
PH: 9345 2333 FAX: 9345 3029
EMAIL: enquiries@addstyle.net

CONSULTANT: Paul Fowler	DRAWN: J. Stawarz	DRAWING No: 23-022 DOC A	DATE: 14-Jun-23
----------------------------	----------------------	-----------------------------	--------------------