


CITY OF FREMANTLE
These Plans Form Part of

DA0244/26

24 Jun 2026

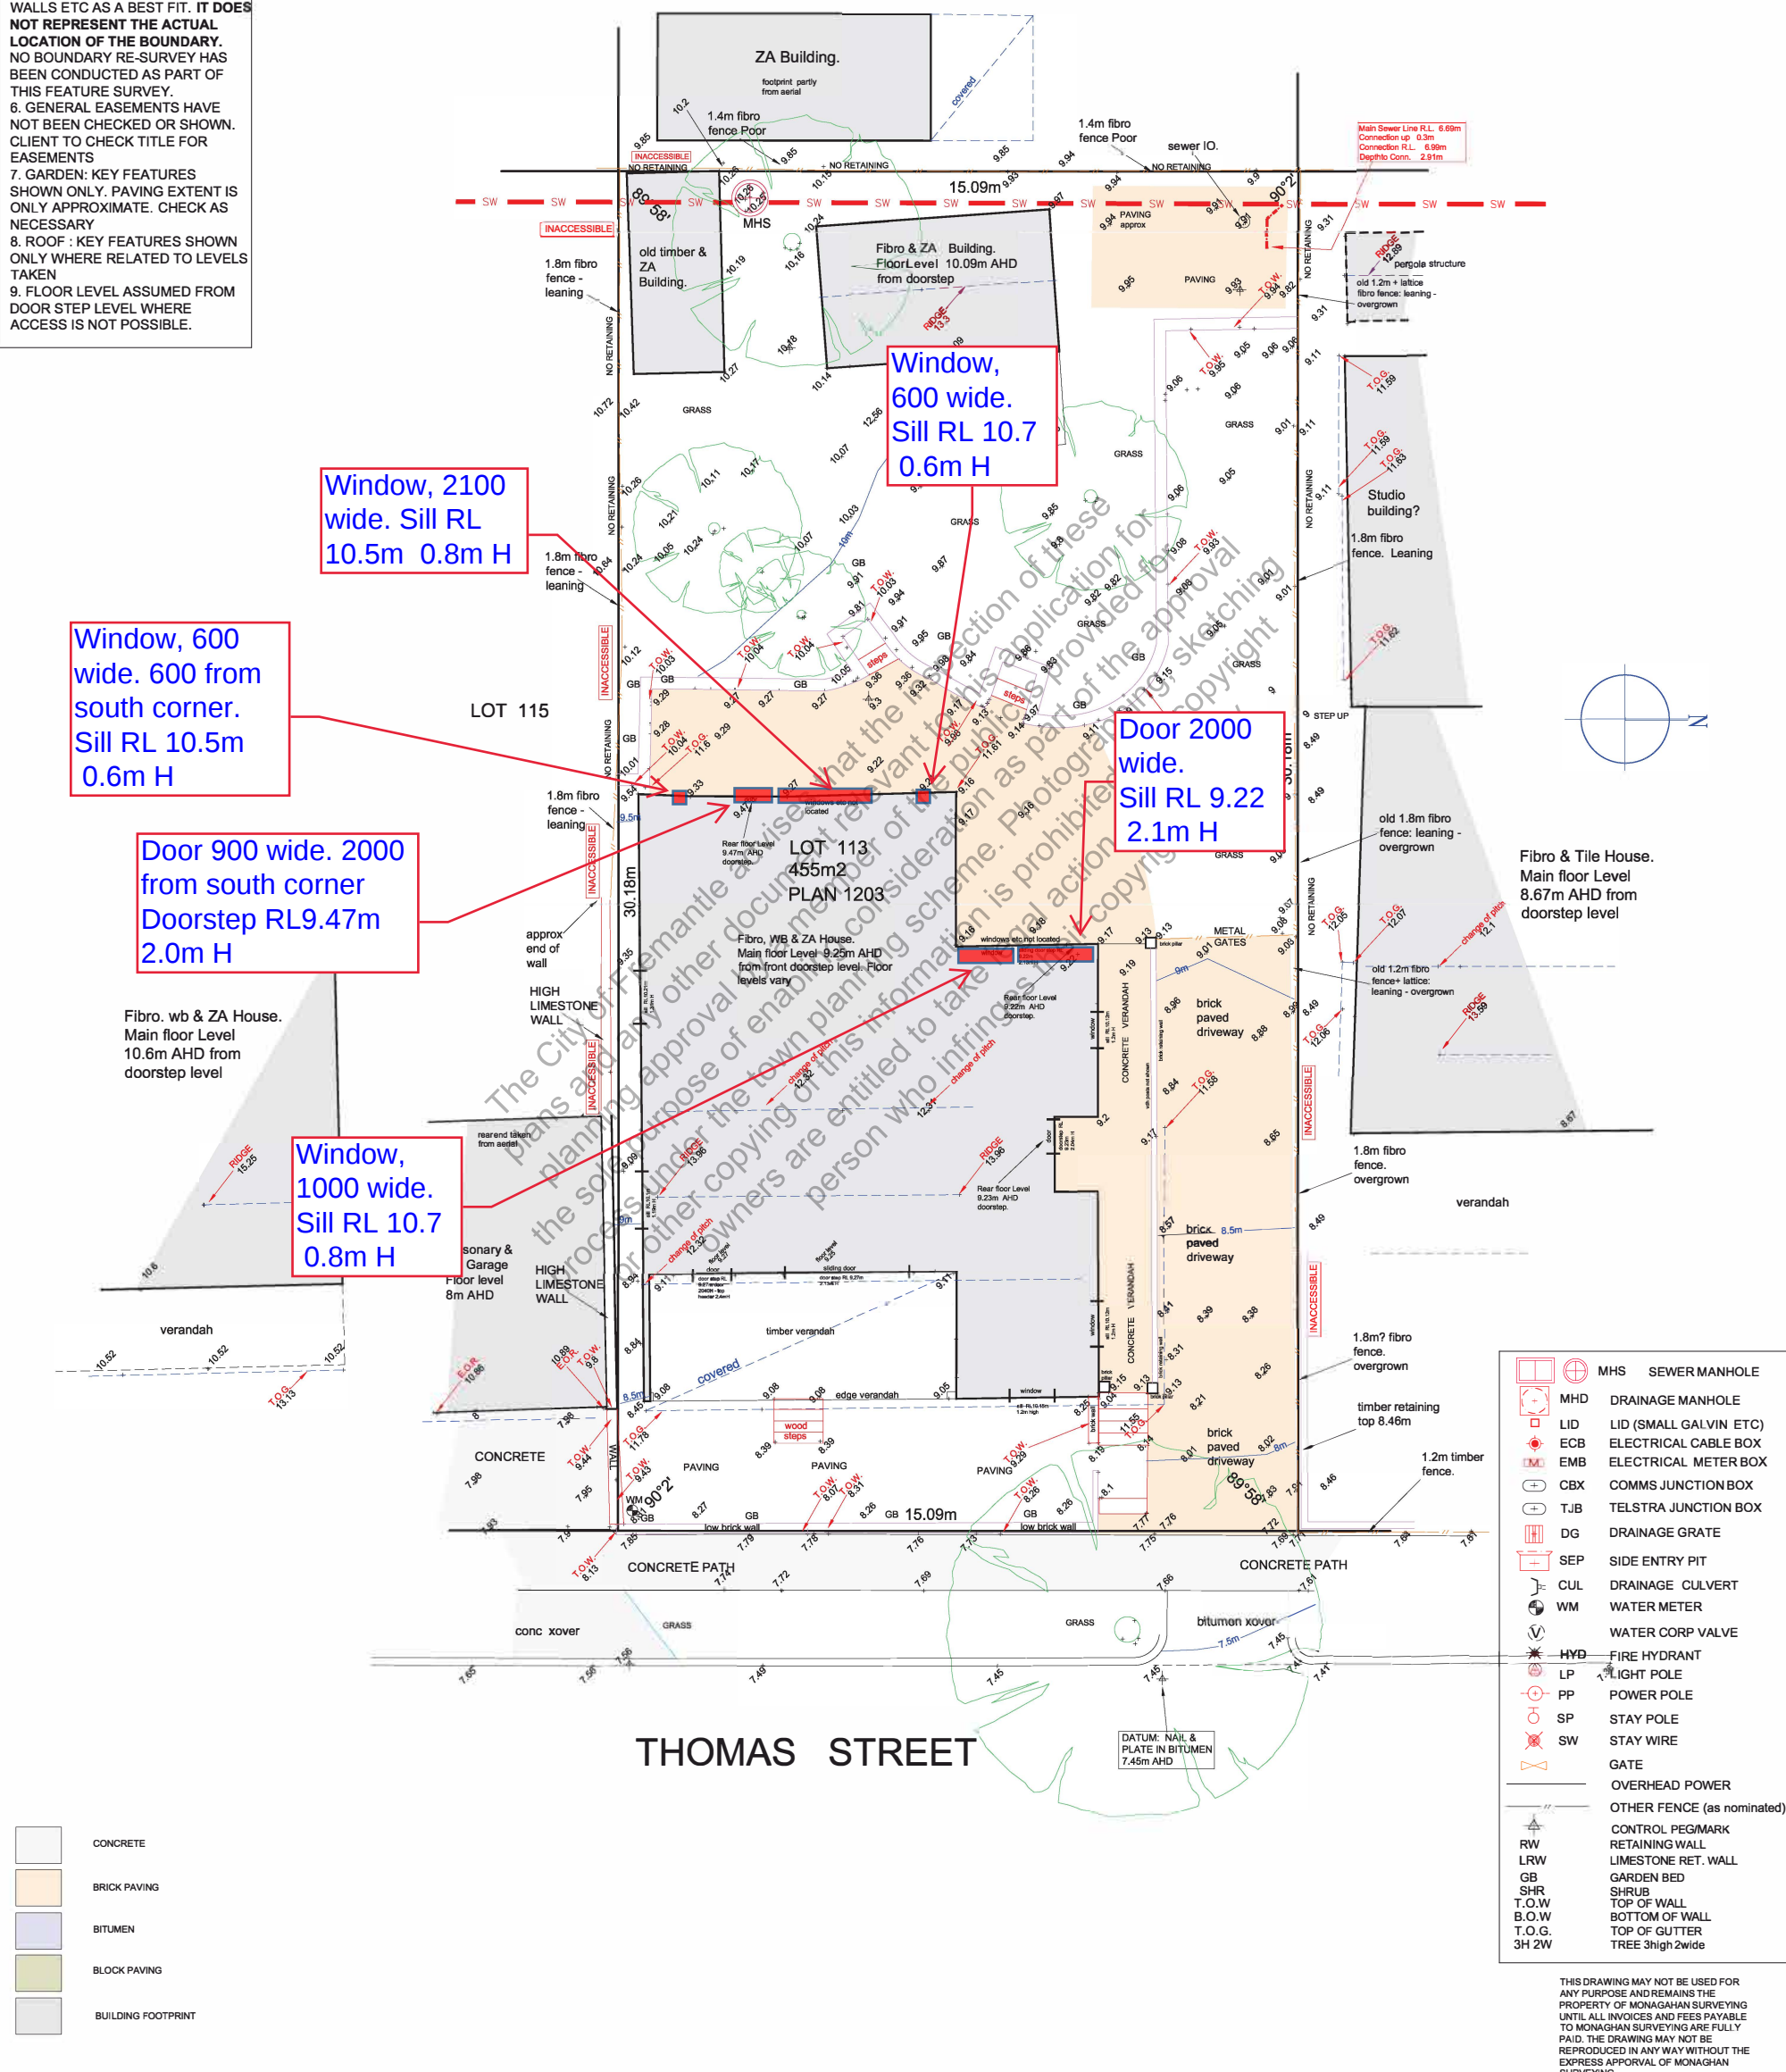

Jacaranda tree
(jacaranda mimosifolia)
Ht - approx. 5m
Ave Canopy Dia - less
than 5m
Trunk dia - 200mm

European Olive (Olea
europaea) - to be
retained
Ht - approx. 7m
Ave Canopy Dia - less
than 5m
Trunk dia - 300mm

CITY OF FREMANTLE
These Plans Form Part of

DA0244/26

24 Jun 2026

Apricot tree (Prunus
armeniaca)
Ht - approx. 3m
Ave Canopy Dia - less than
4m
Trunk dia - 150mm

Peppermint tree
(Agonis flexuosa) - to
be retained
Ht - approx. 6m
Ave Canopy Dia - 6m
Trunk dia - 400mm

Main Sewer Line R.L. 6.69m
Connection up 0.3m
Connection R.L. 6.99m
Depth to Conn. 2.91m

Bangalow Palm
(Archontophoenix
cunninghamiana)
Ht - approx. 4m
Ave Canopy Dia - less
than 3m
Trunk dia - 200mm


1.8m fibro fence.
Leaning

Adjoining
residence

old 1.8m fibro fence:
leaning - overgrown

Fibro & Tile House.
Main floor Level 8.67m AHD from
doorstep level

old 1.2m fibro fence+
lattice: leaning -
overgrown
1.2m timber fence.

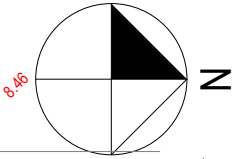

DATUM: NAIL &
Drawing:
PLATE IN BITUMEN
7.45m ALIN

Existing Site Plan

17 Thomas St. South Fremantle 6162 WA



Existing Site Plan
1:100

john
Chisholm design

Design Matters
National
The peak body for the
building design profession
Member

Copyright

Project:
Alterations
17 Thomas St.
South Fremantle


1	planning	10/6/2026	
REV.	AMENDMENT	DATE	REV. AMENDMENT DATE

Date:	10/06/2026	Drwn:	jc
Job No:	2544	Dwg No.:	EX100
		Rev	1
The builder must verify all dimensions on site before commencing any work or shop dwgs.			


CITY OF FREMANTLE
These Plans Form Part of

DA0244/26


24 Jun 2026

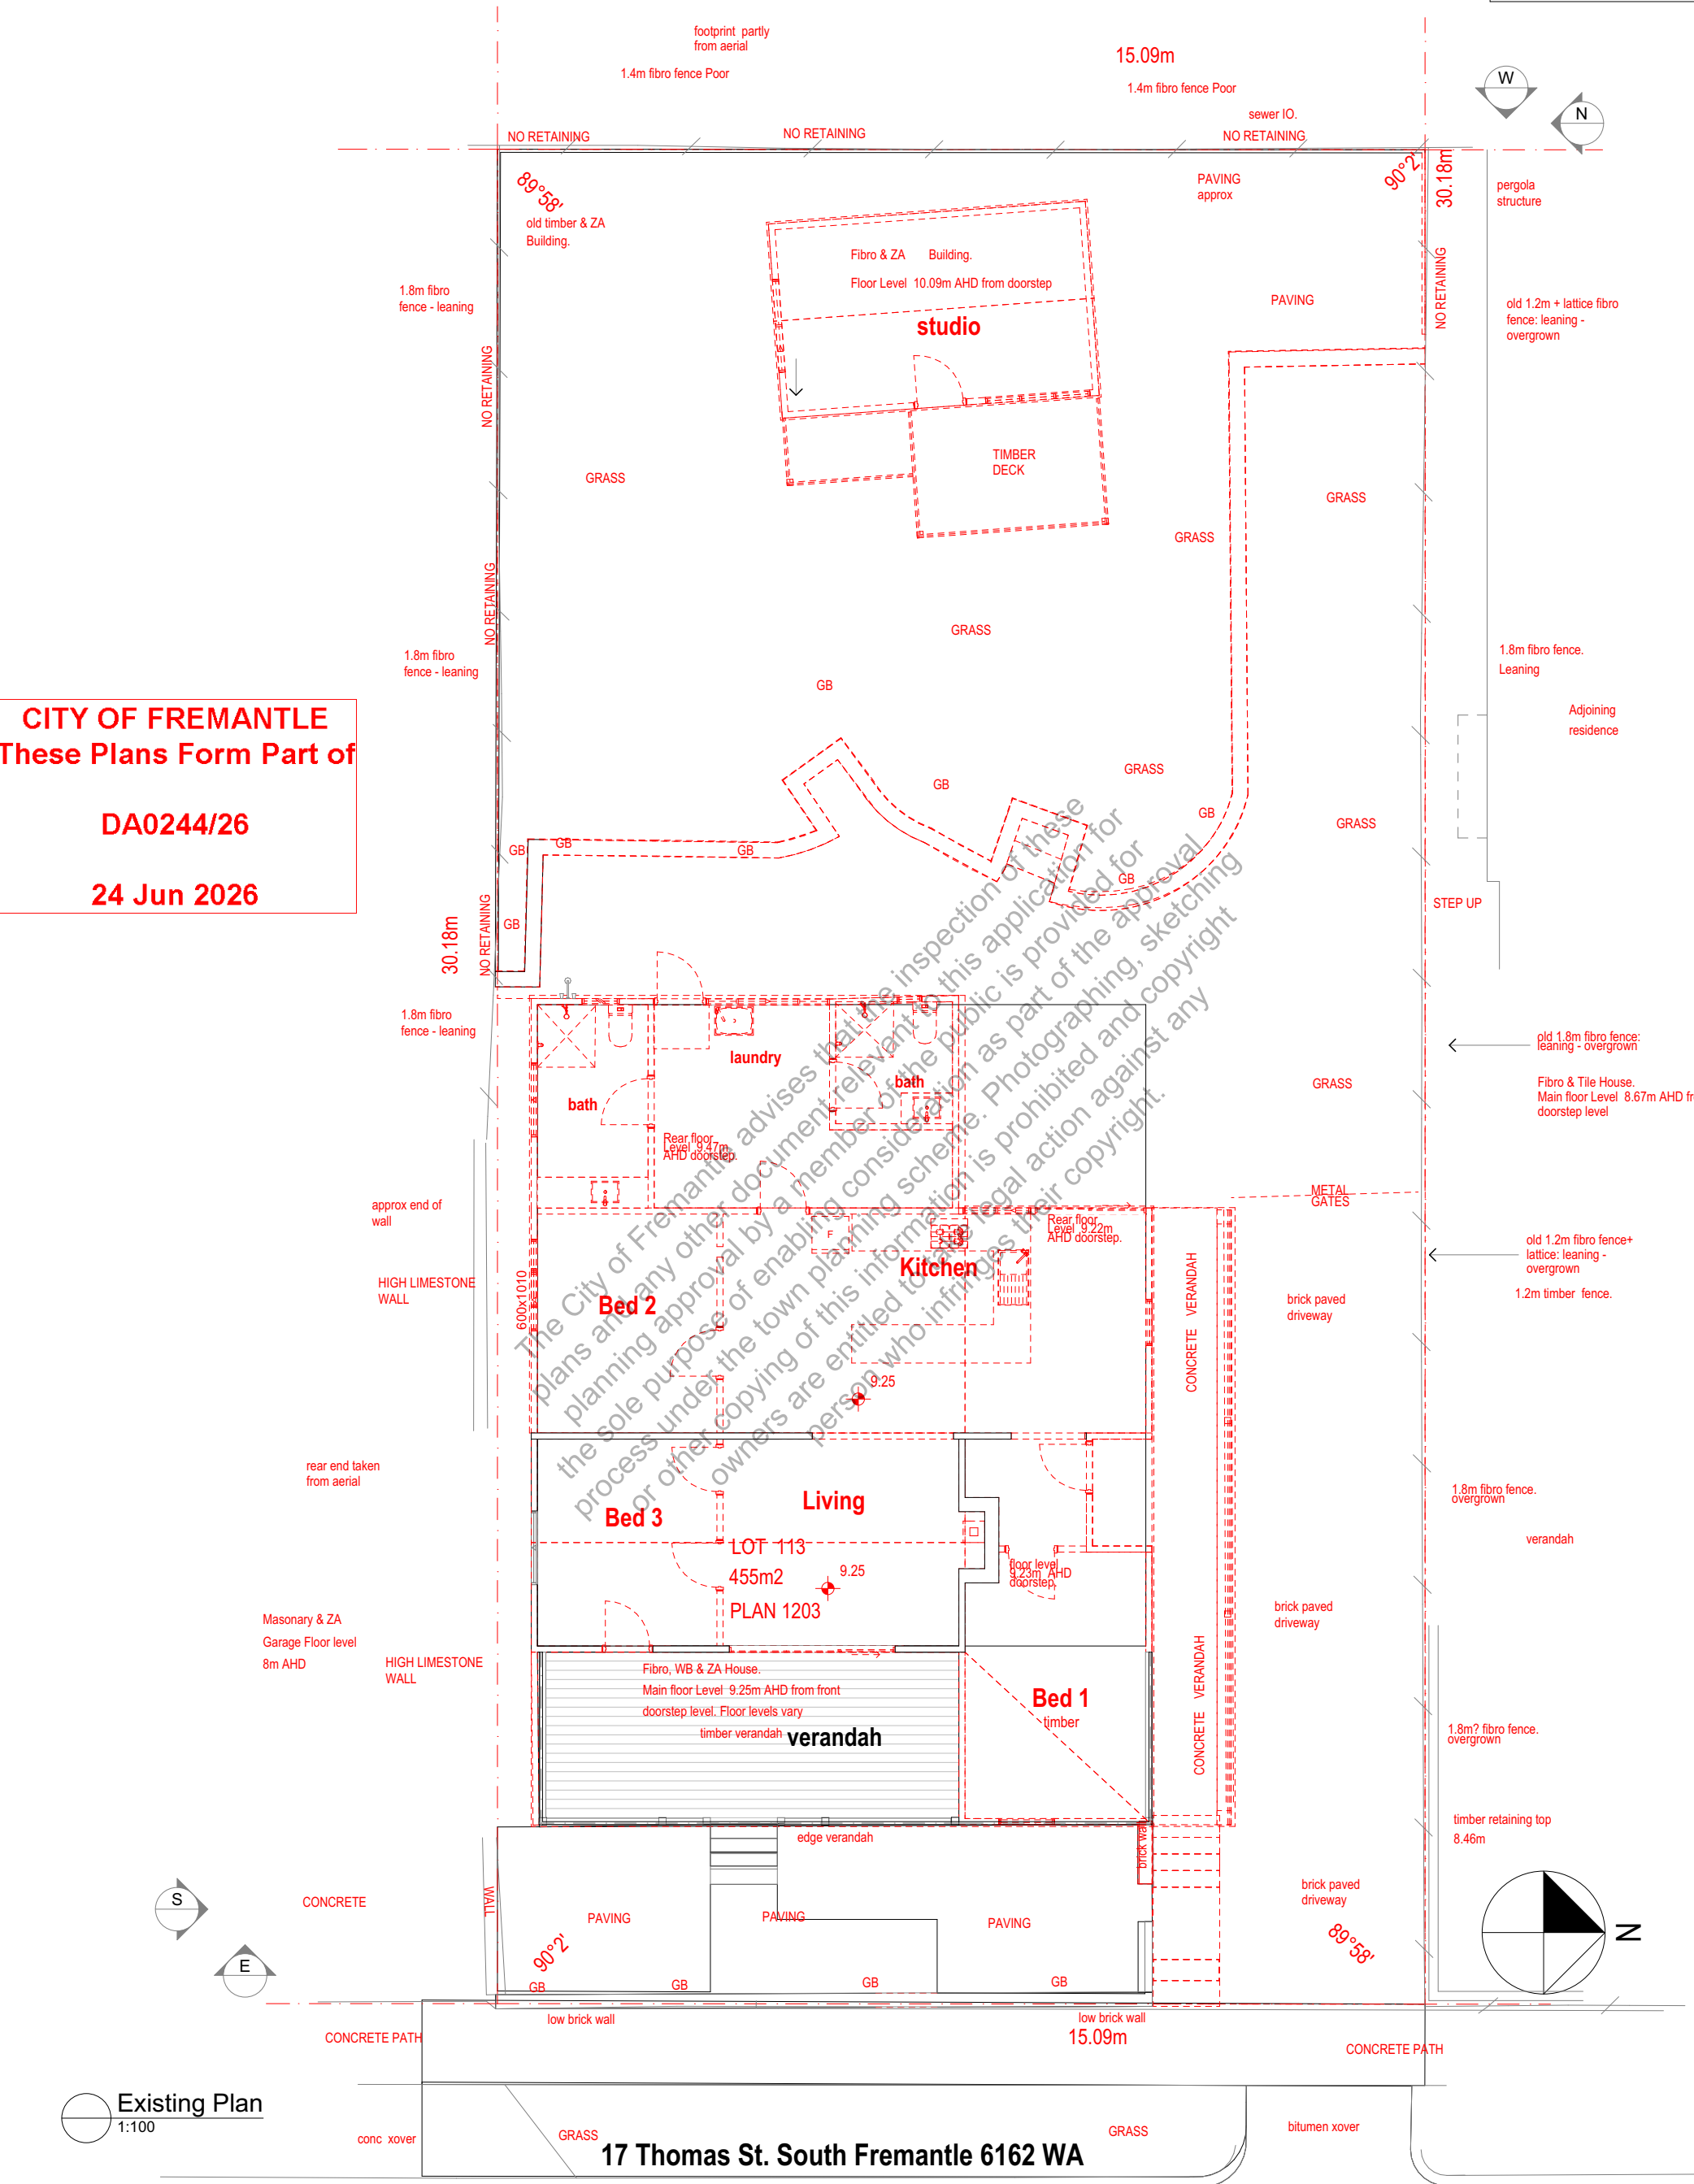


Drawing:
Existing Plan

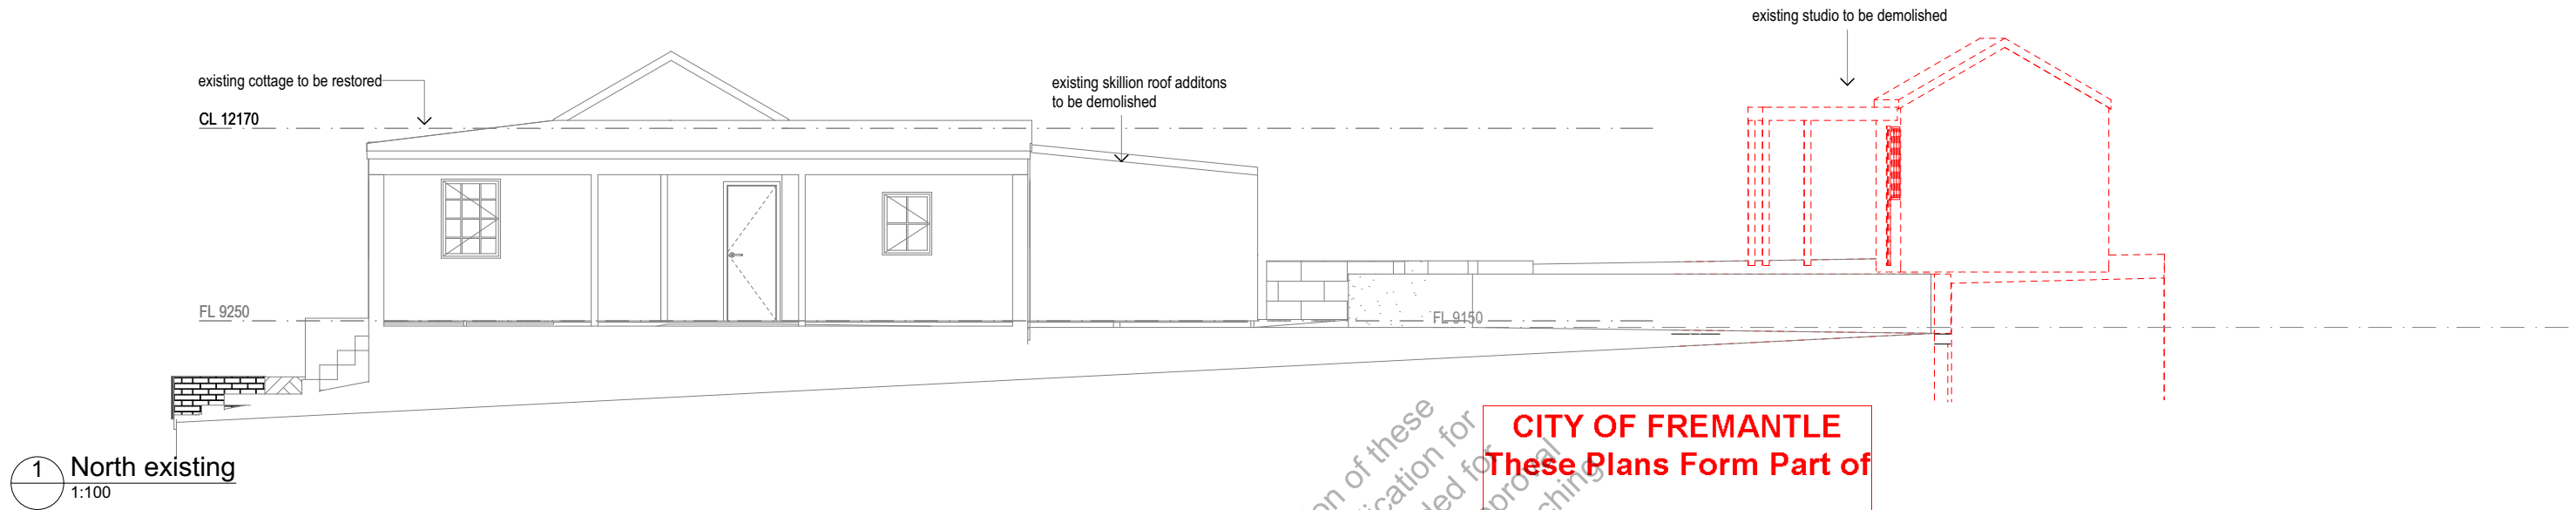


1 North existing
1:100

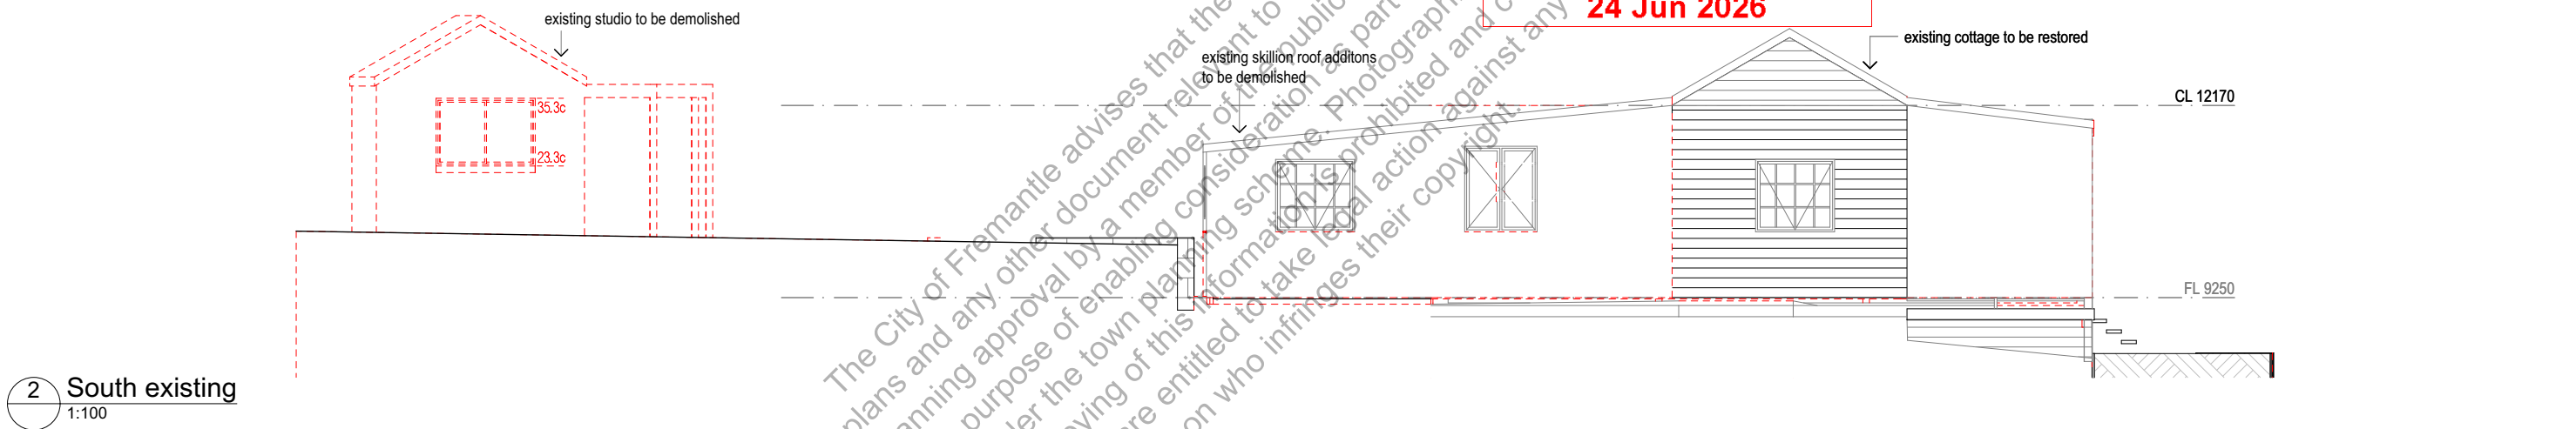


2 South existing
1:100

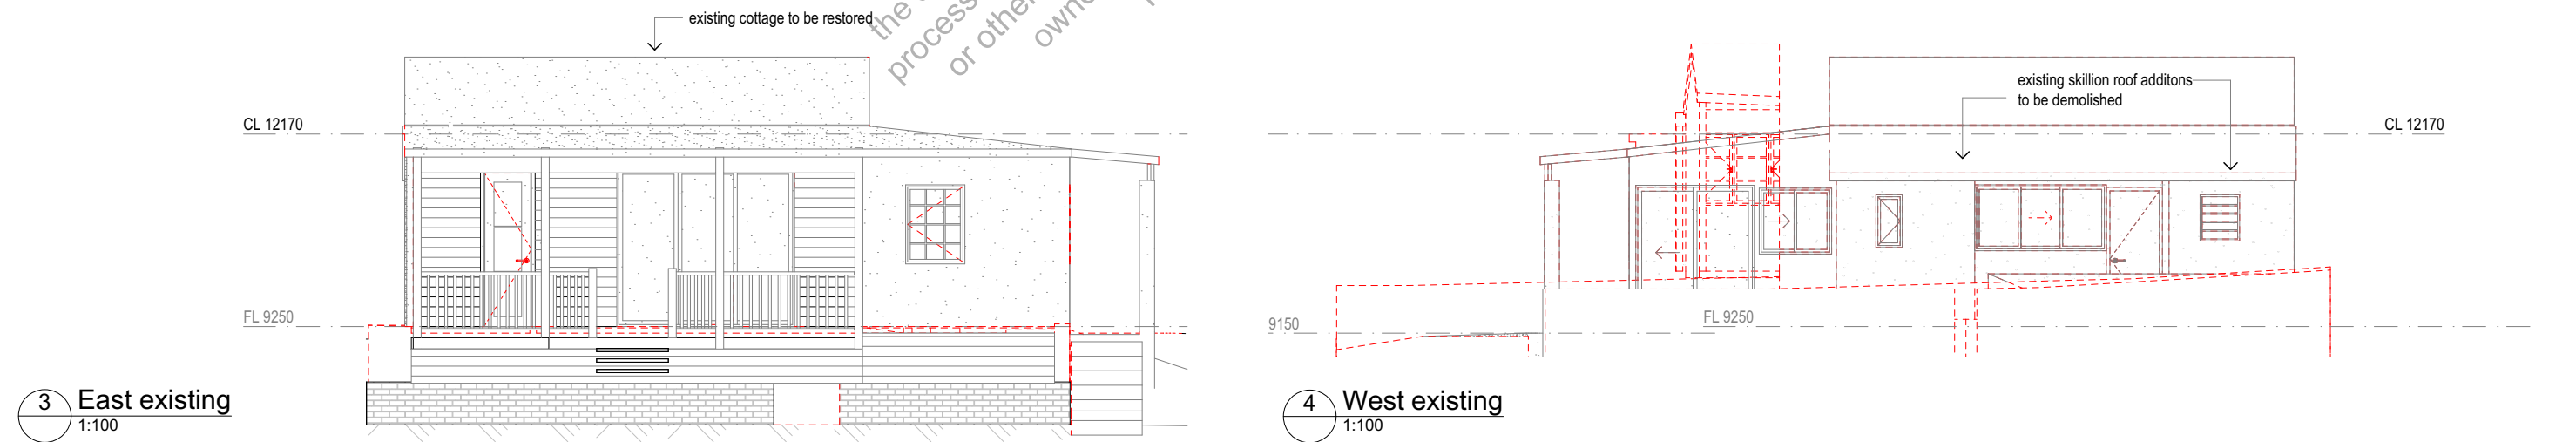


3 East existing
1:100

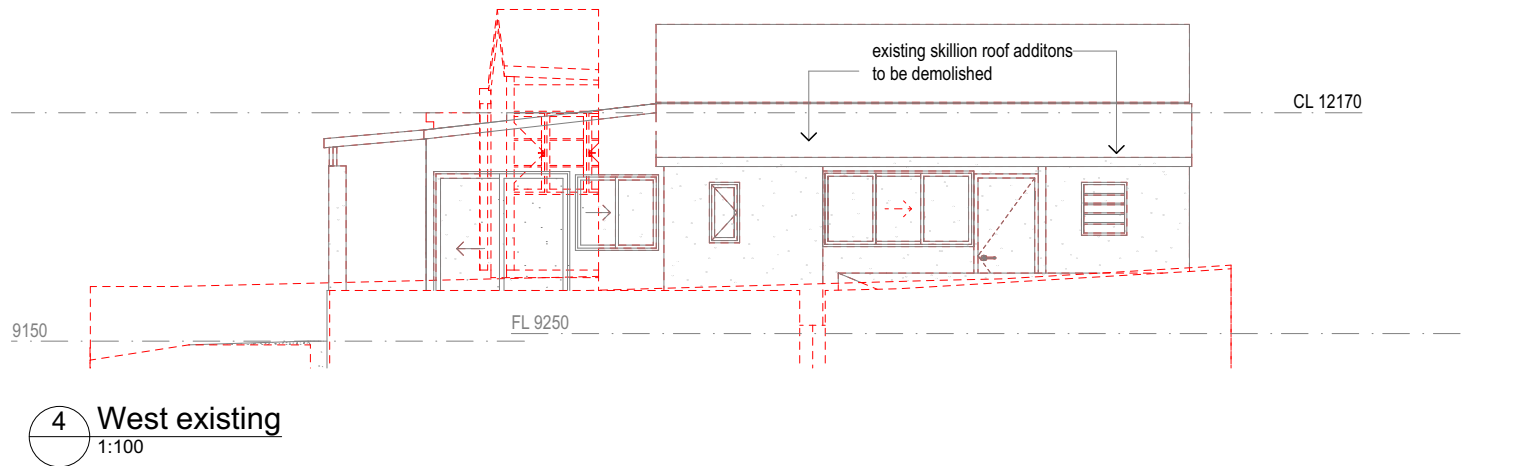

4 West existing
1:100

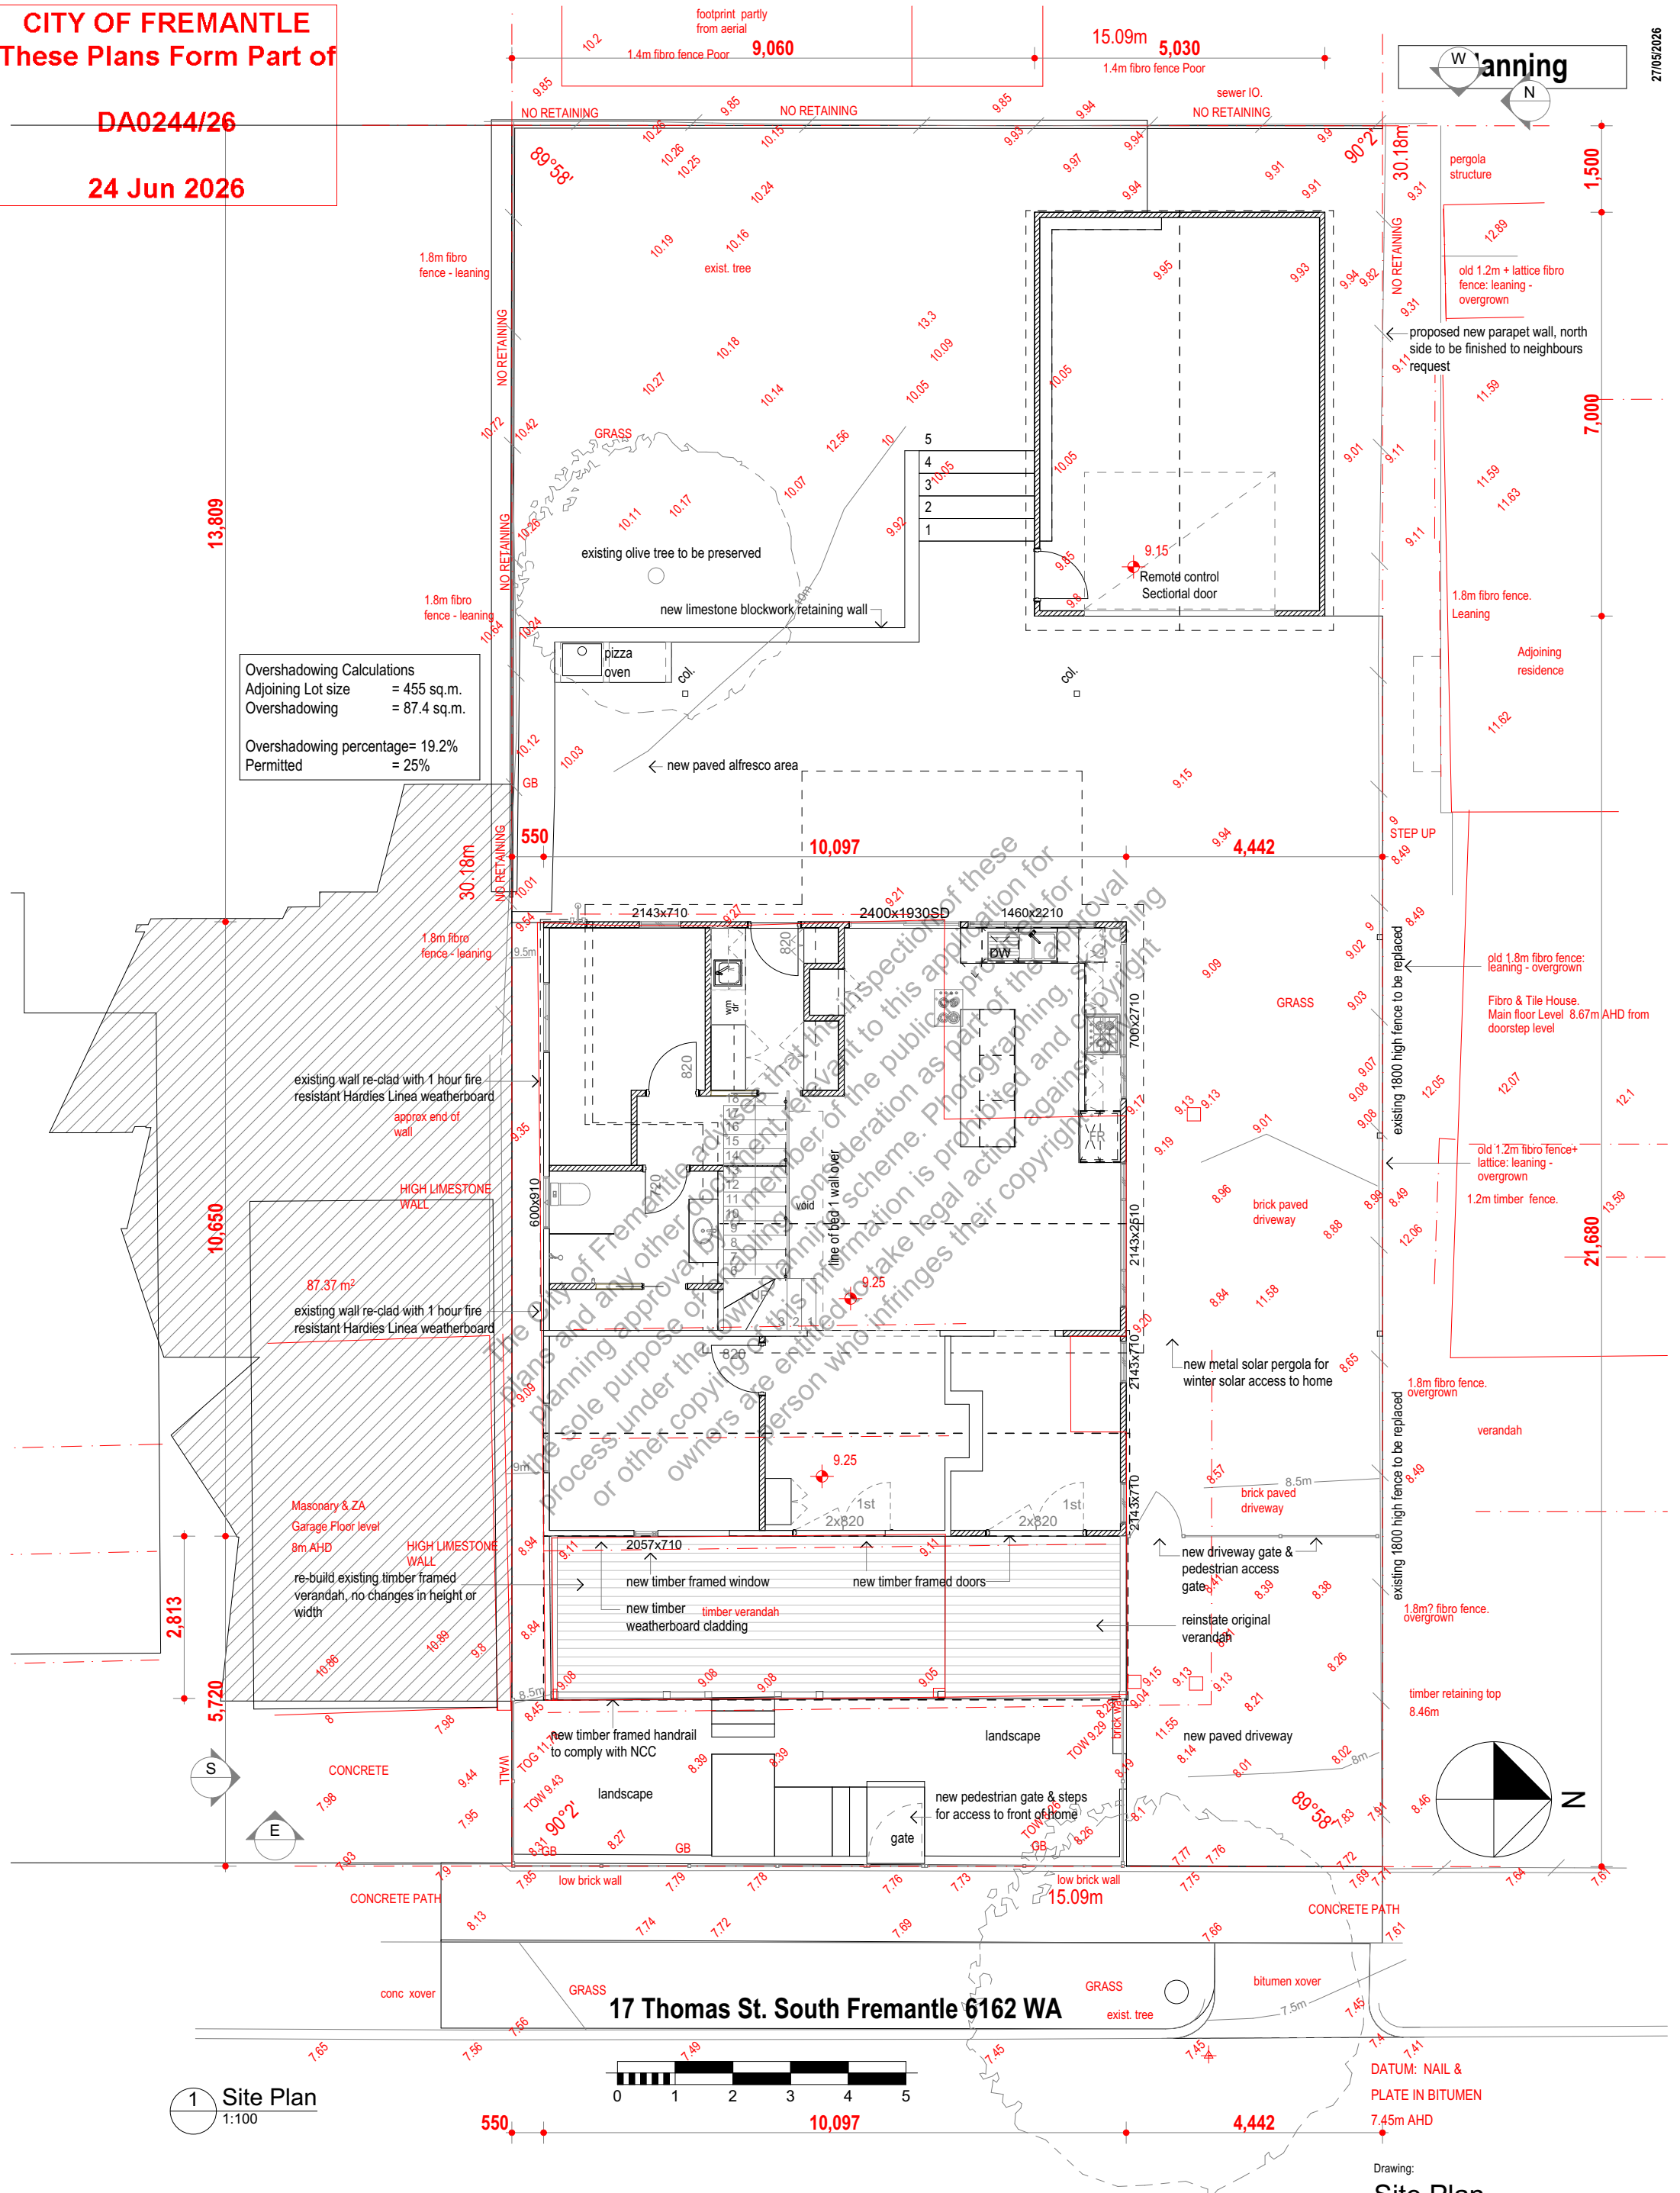

CITY OF FREMANTLE
These Plans Form Part of
DA0244/26
24 Jun 2026

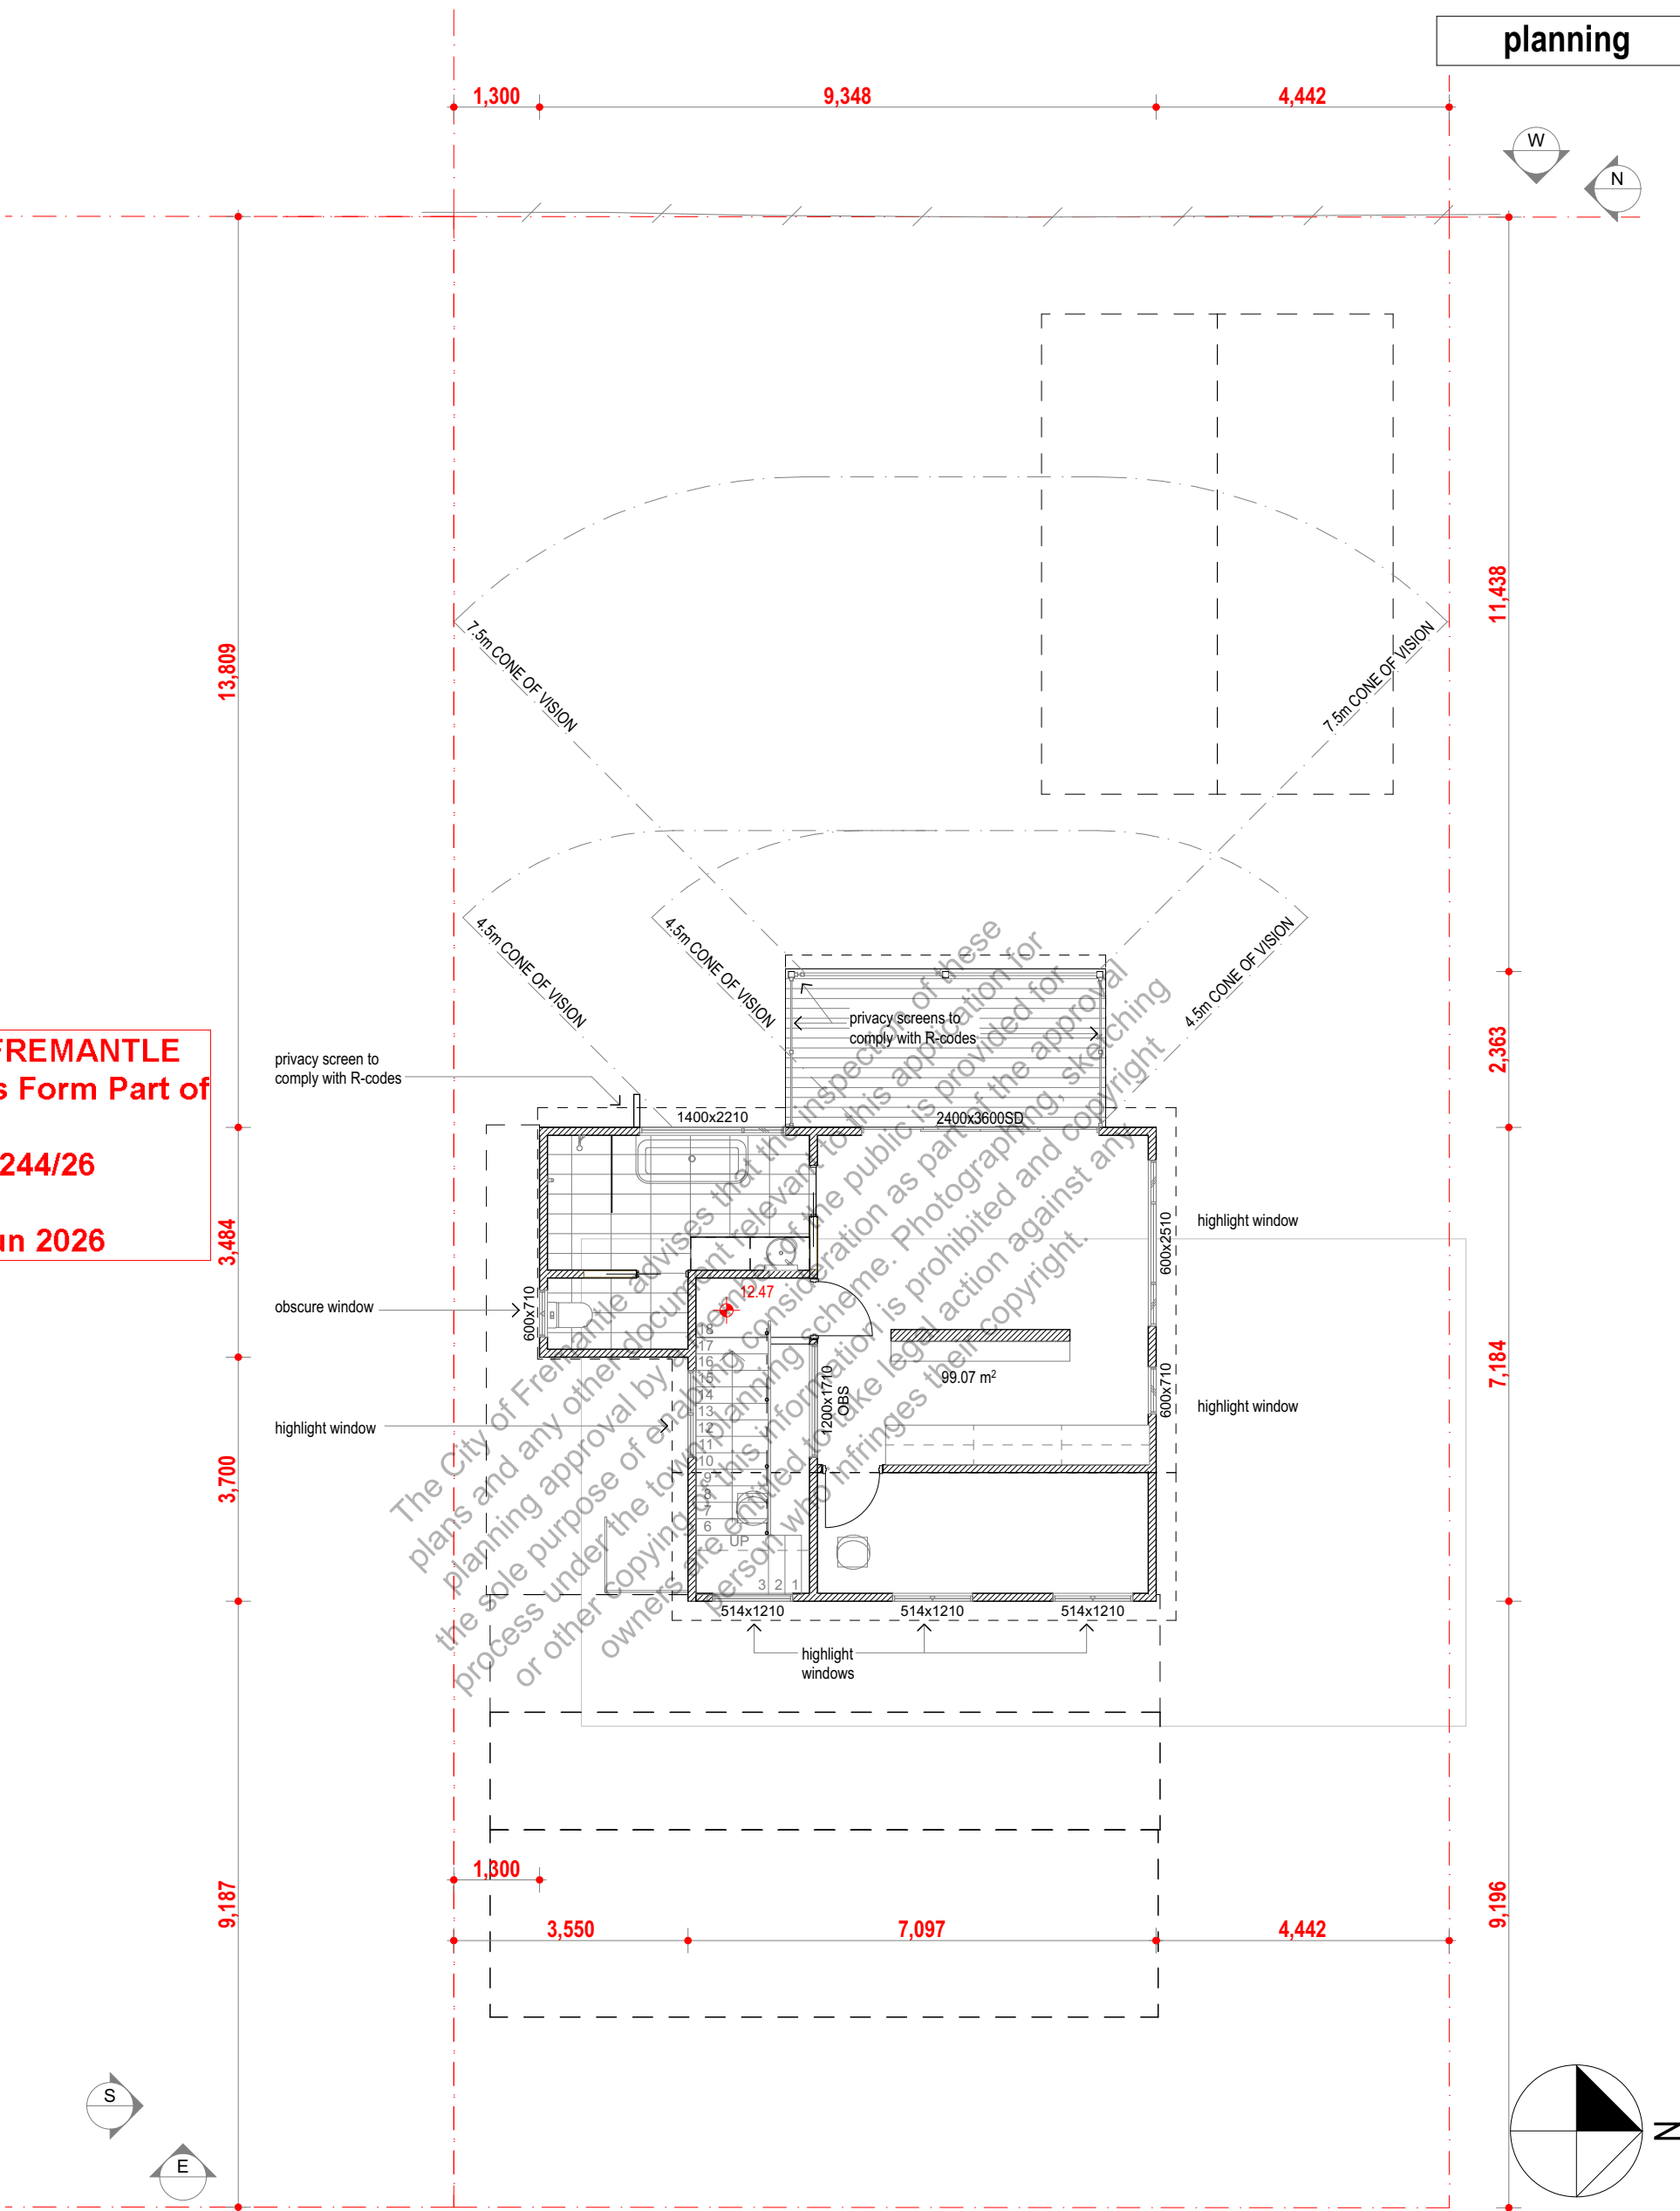


Site Plan First Floor
1:100

Site Plan First Floor

CITY OF FREMANTLE
These Plans Form Part of

DA0244/26

24 Jun 2026

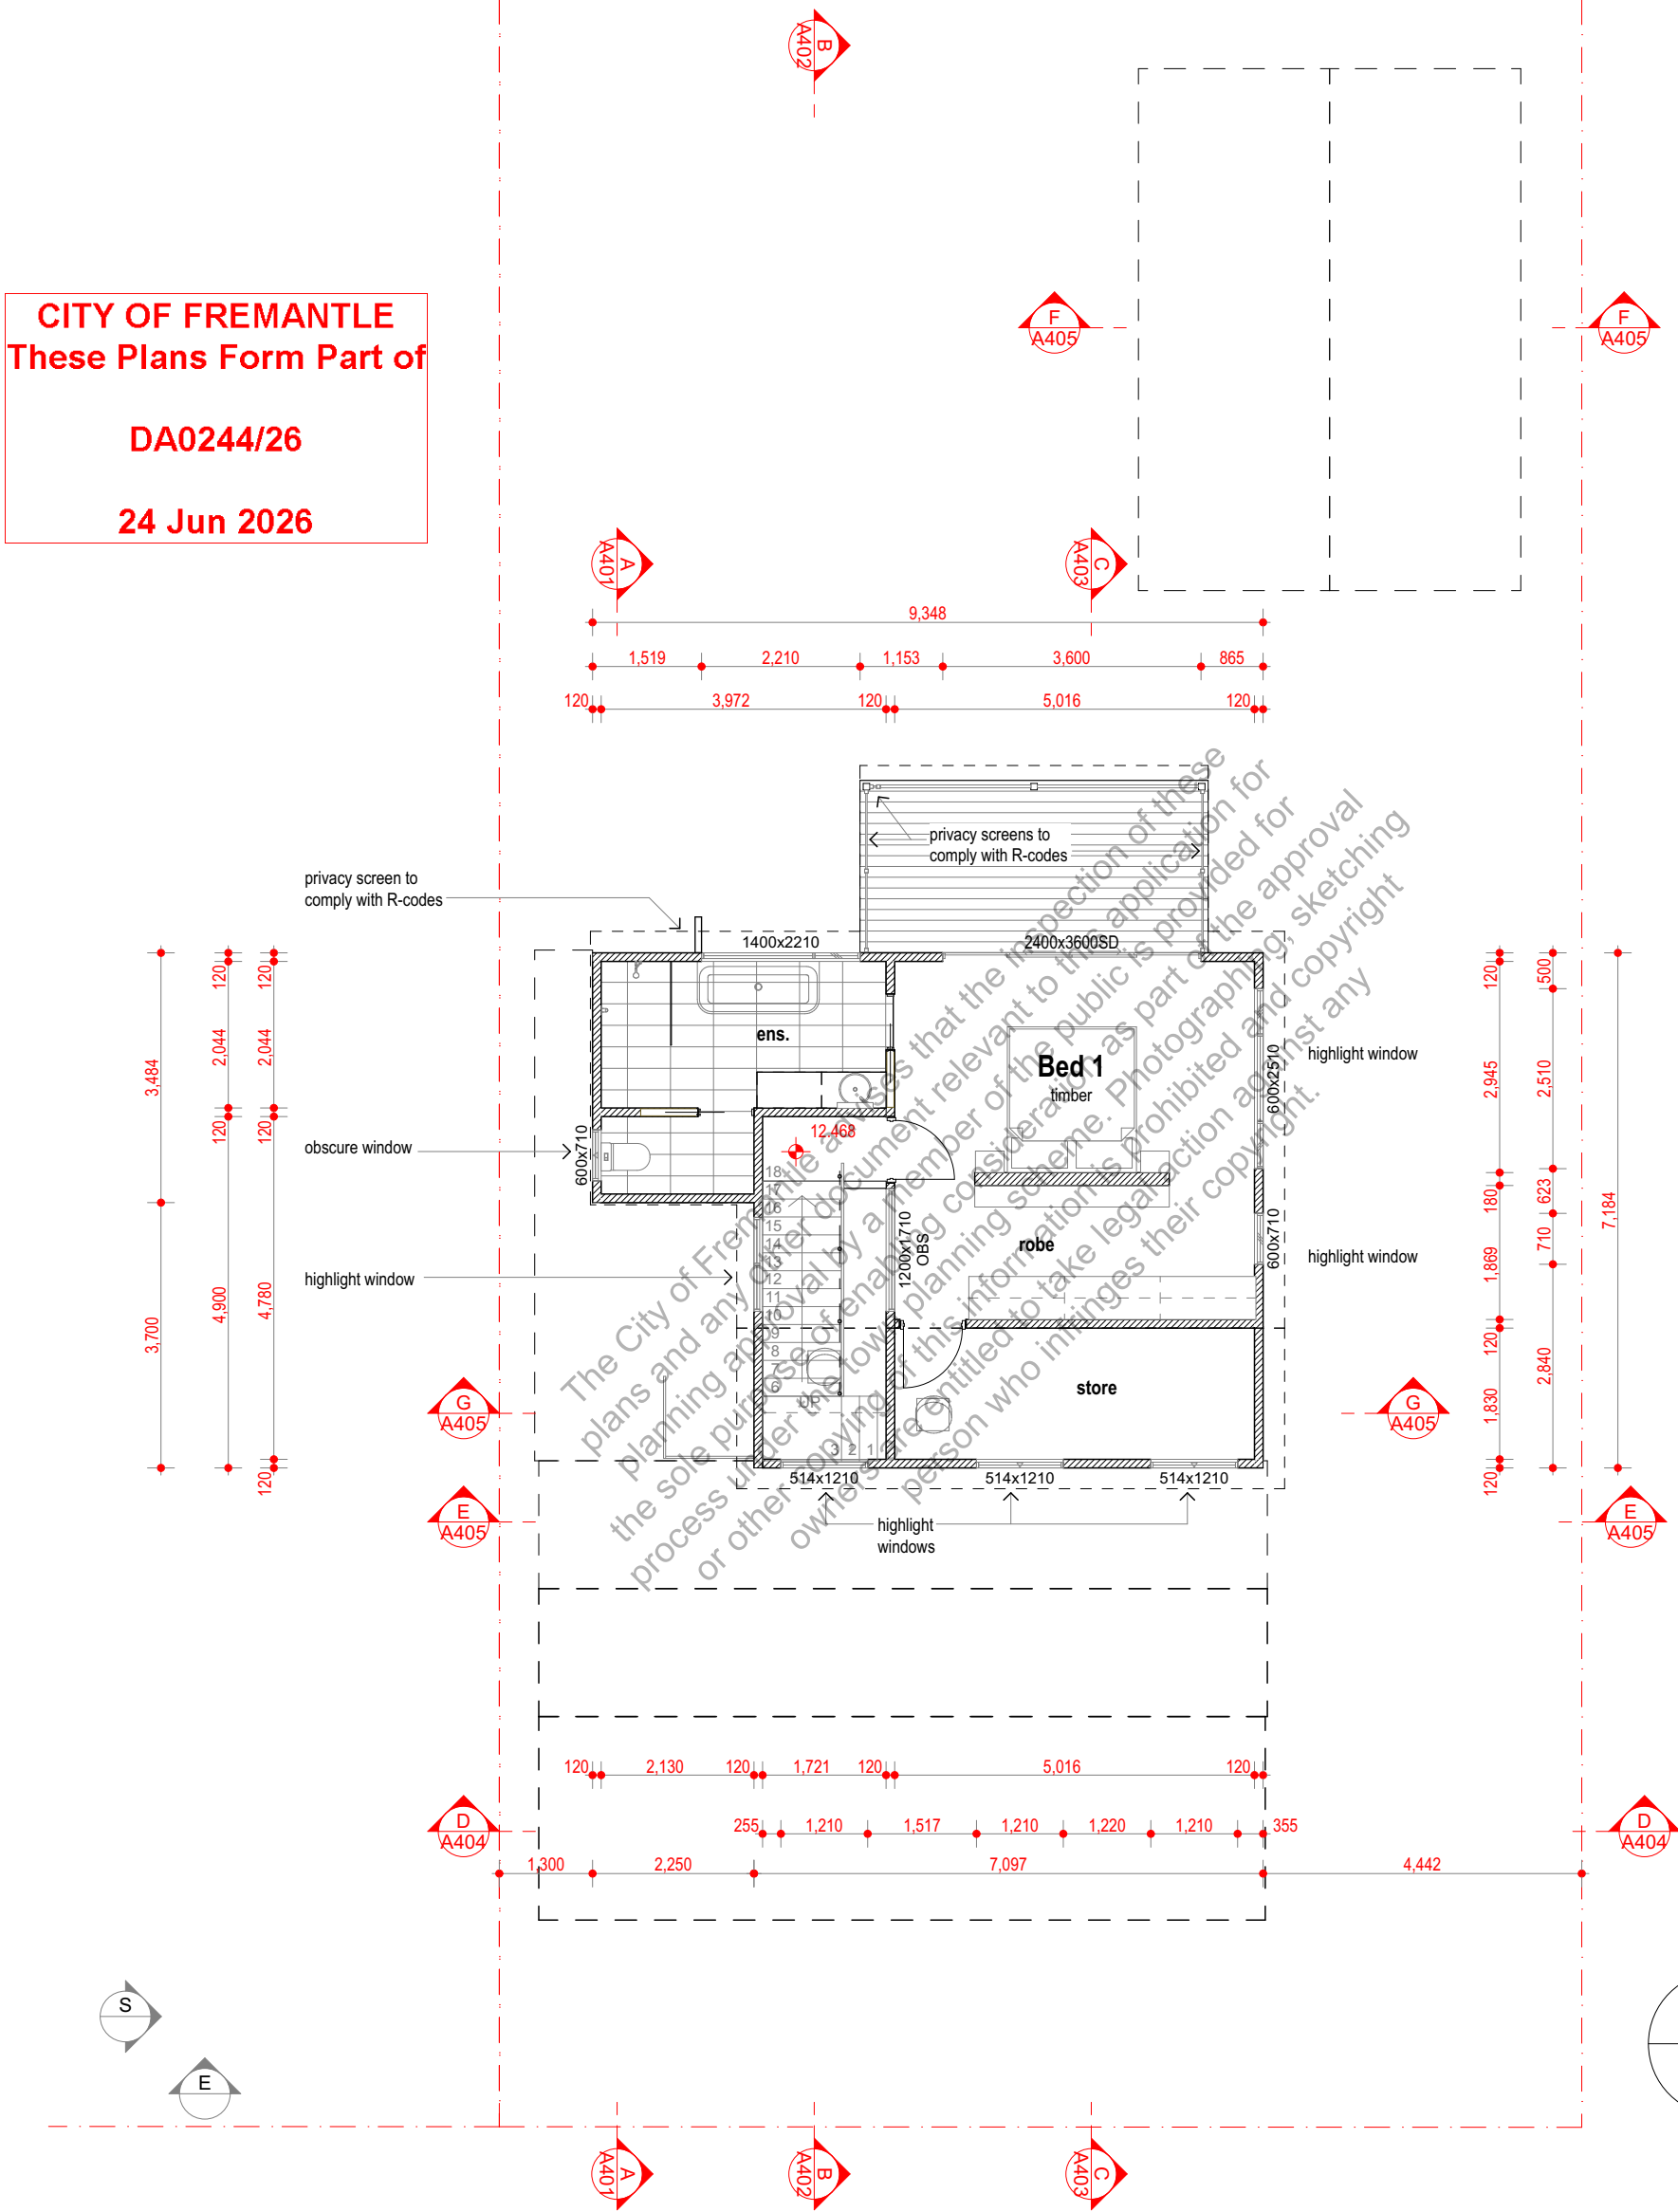

Proposed First Floor
1:100

Drawing:

First Floor



CITY OF FREMANTLE
These Plans Form Part of

DA0244/26


24 Jun 2026

planning

27/05/2026

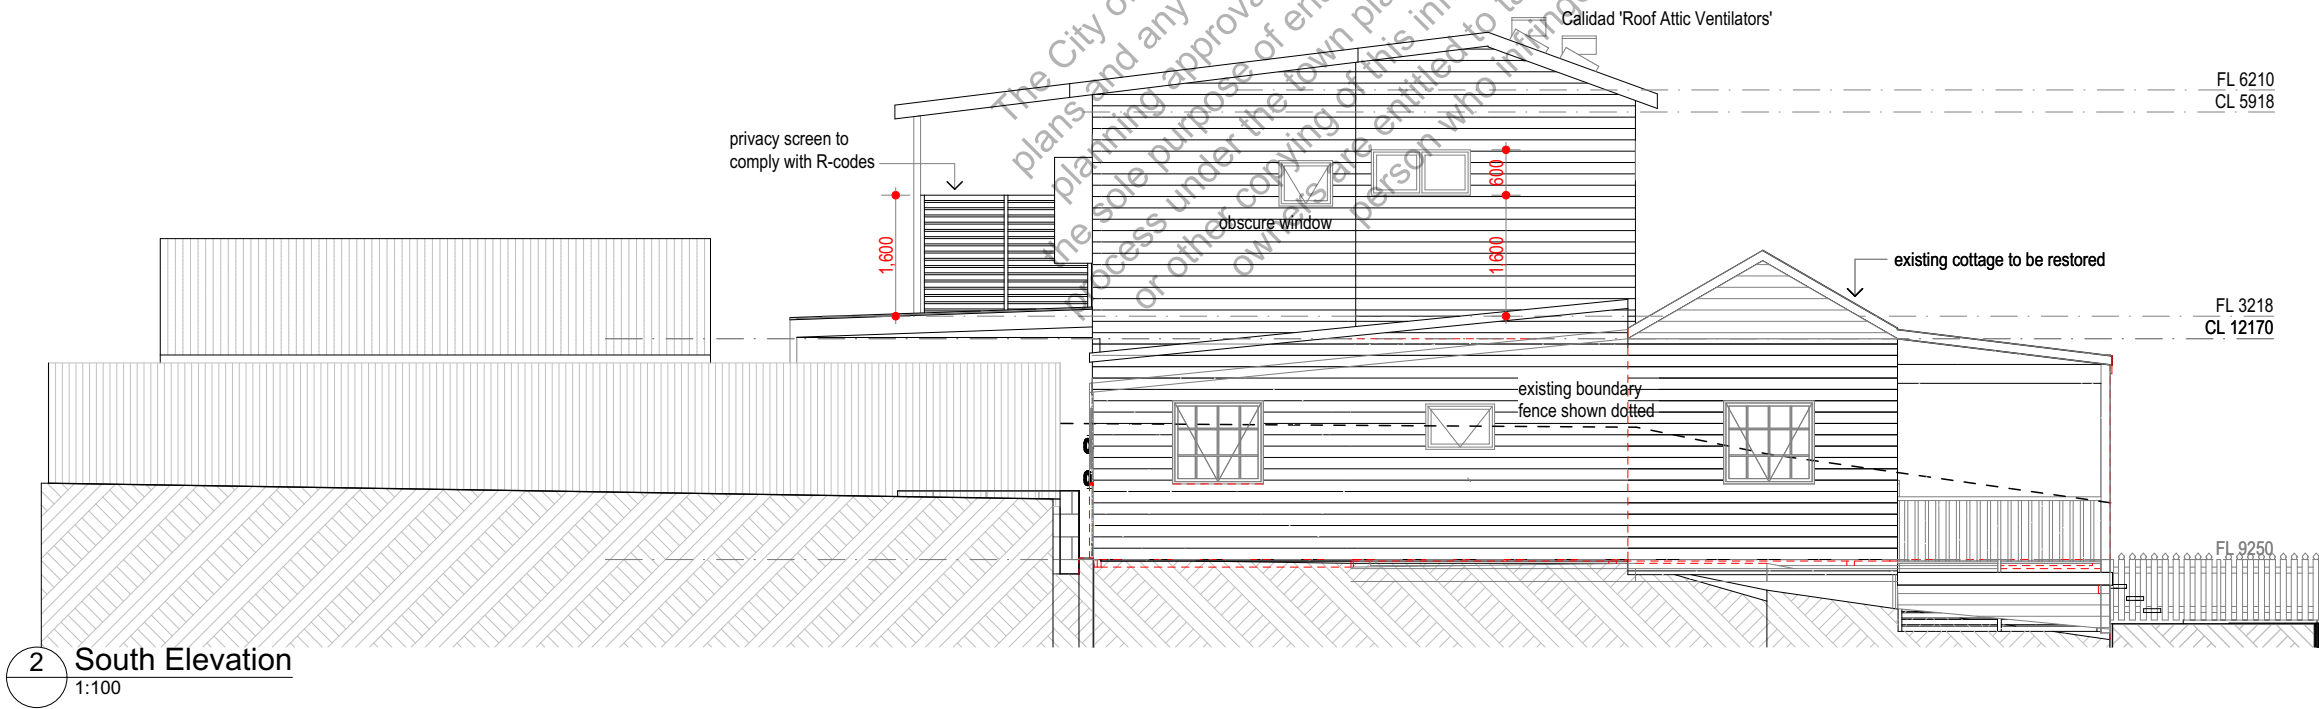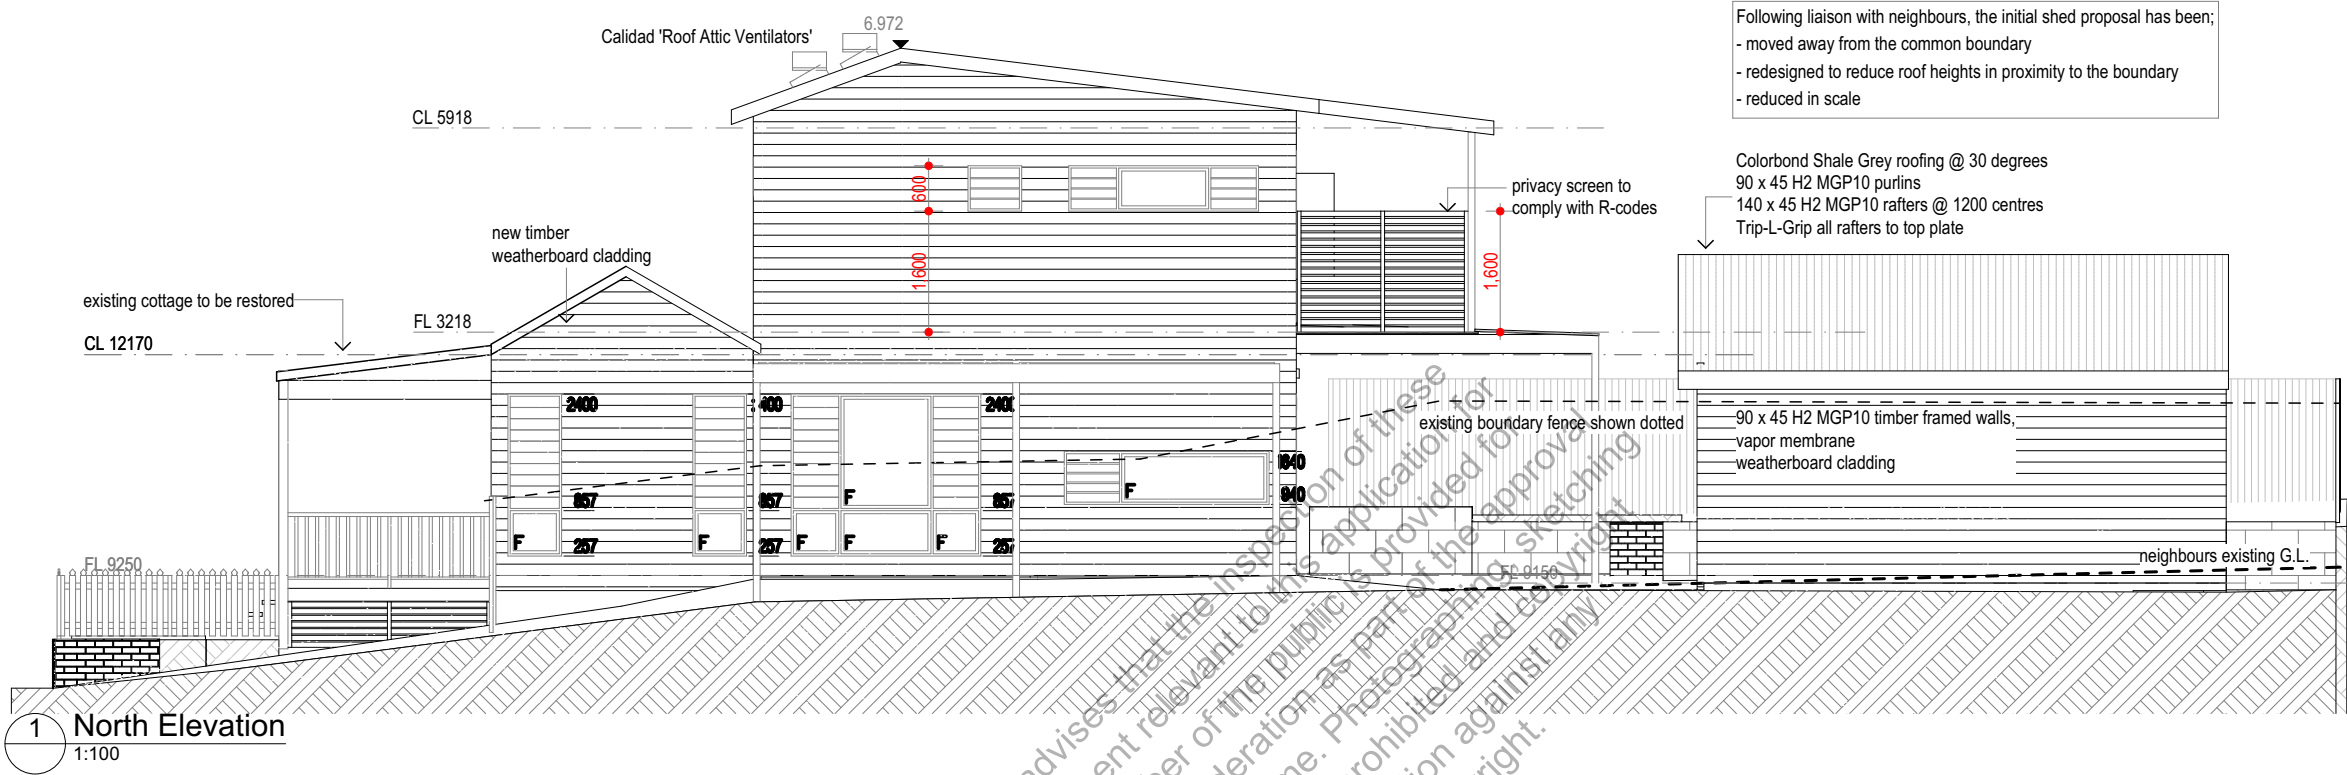

john Chisholm design	 Design Matters National The peak body for the building design profession Member © Copyright	Project: Alterations 17 Thomas St. South Fremantle	Drawing: Elevations			Date: 10/06/2026	Drwn: jc	
						Job No: 2544	Dwg No.: A301	Rev 1
						The builder must verify all dimensions on site before commencing any work or shop dwgs.		
				1	issued for planning	10/6/2026		
				REV.	AMENDMENT	DATE		

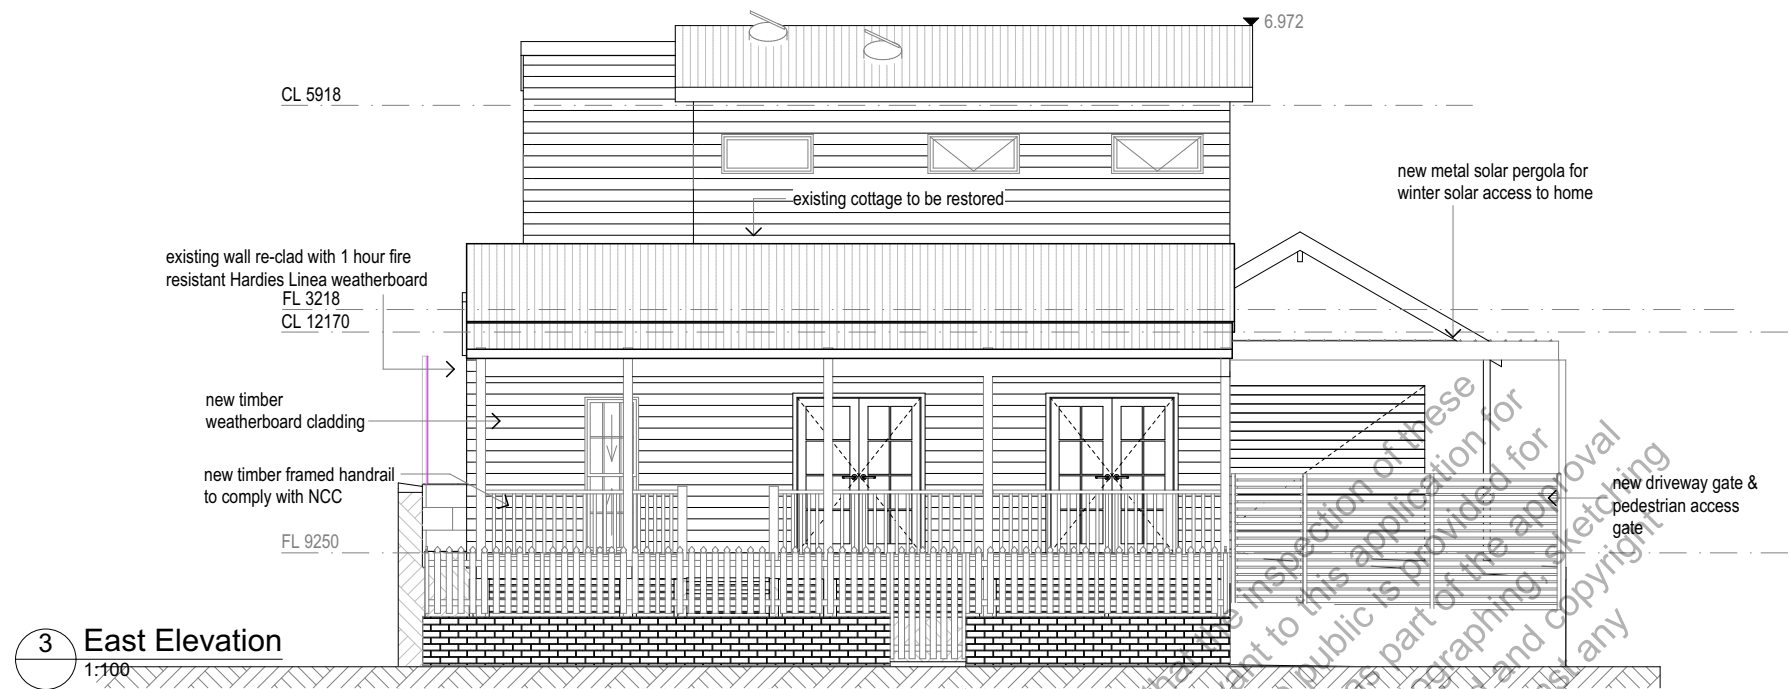

CITY OF FREMANTLE
These Plans Form Part of

DA0244/26

24 Jun 2026

