


CITY OF FREMANTLE
These Plans Form Part of

DA0290/26

28 Jul 2026

LOT 22

LOT 37

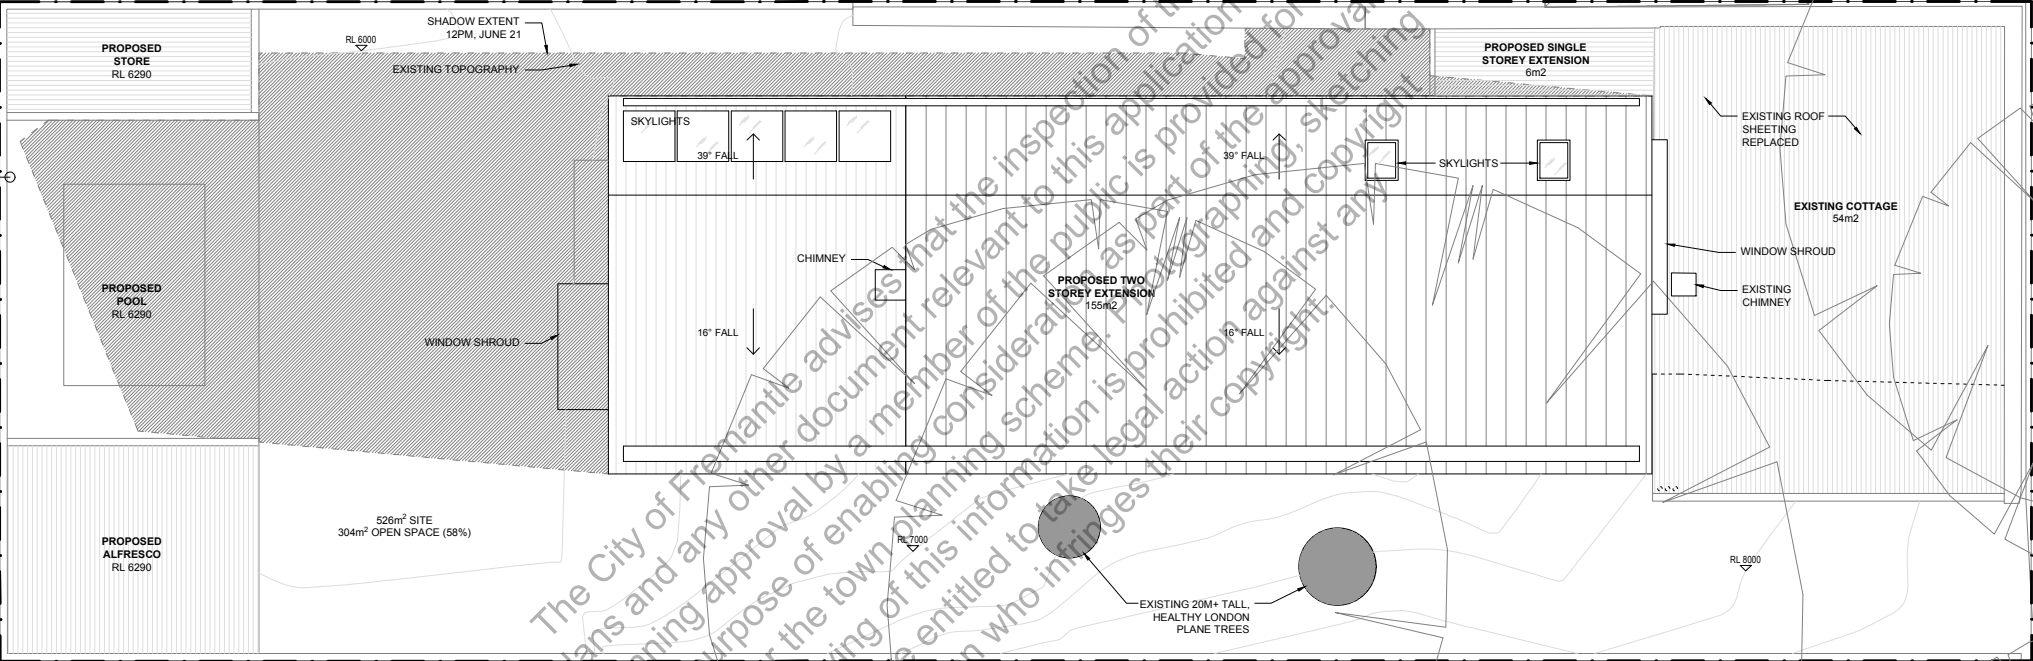


CHARLES STREET

LOT 20


COPYRIGHT THIS DRAWING IS COPYRIGHT AND THE PROPERTY OF AARON REDDICK ARCHITECTS PTY LTD AND SUBJECT TO THE COPYRIGHT ACT MUST NOT BE RETAINED, COPIED OR USED WITHOUT EXPRESSED WRITTEN AUTHORITY.	REV. NO.	DESCRIPTION TO REVISION	REV. BY	DATE	DRAWING TITLE :		PROJECT ADDRESS :		A	R	A
	A	DEVELOPMENT APPLICATION	AR	05.07.2026	DA - SITE PLAN						

5900

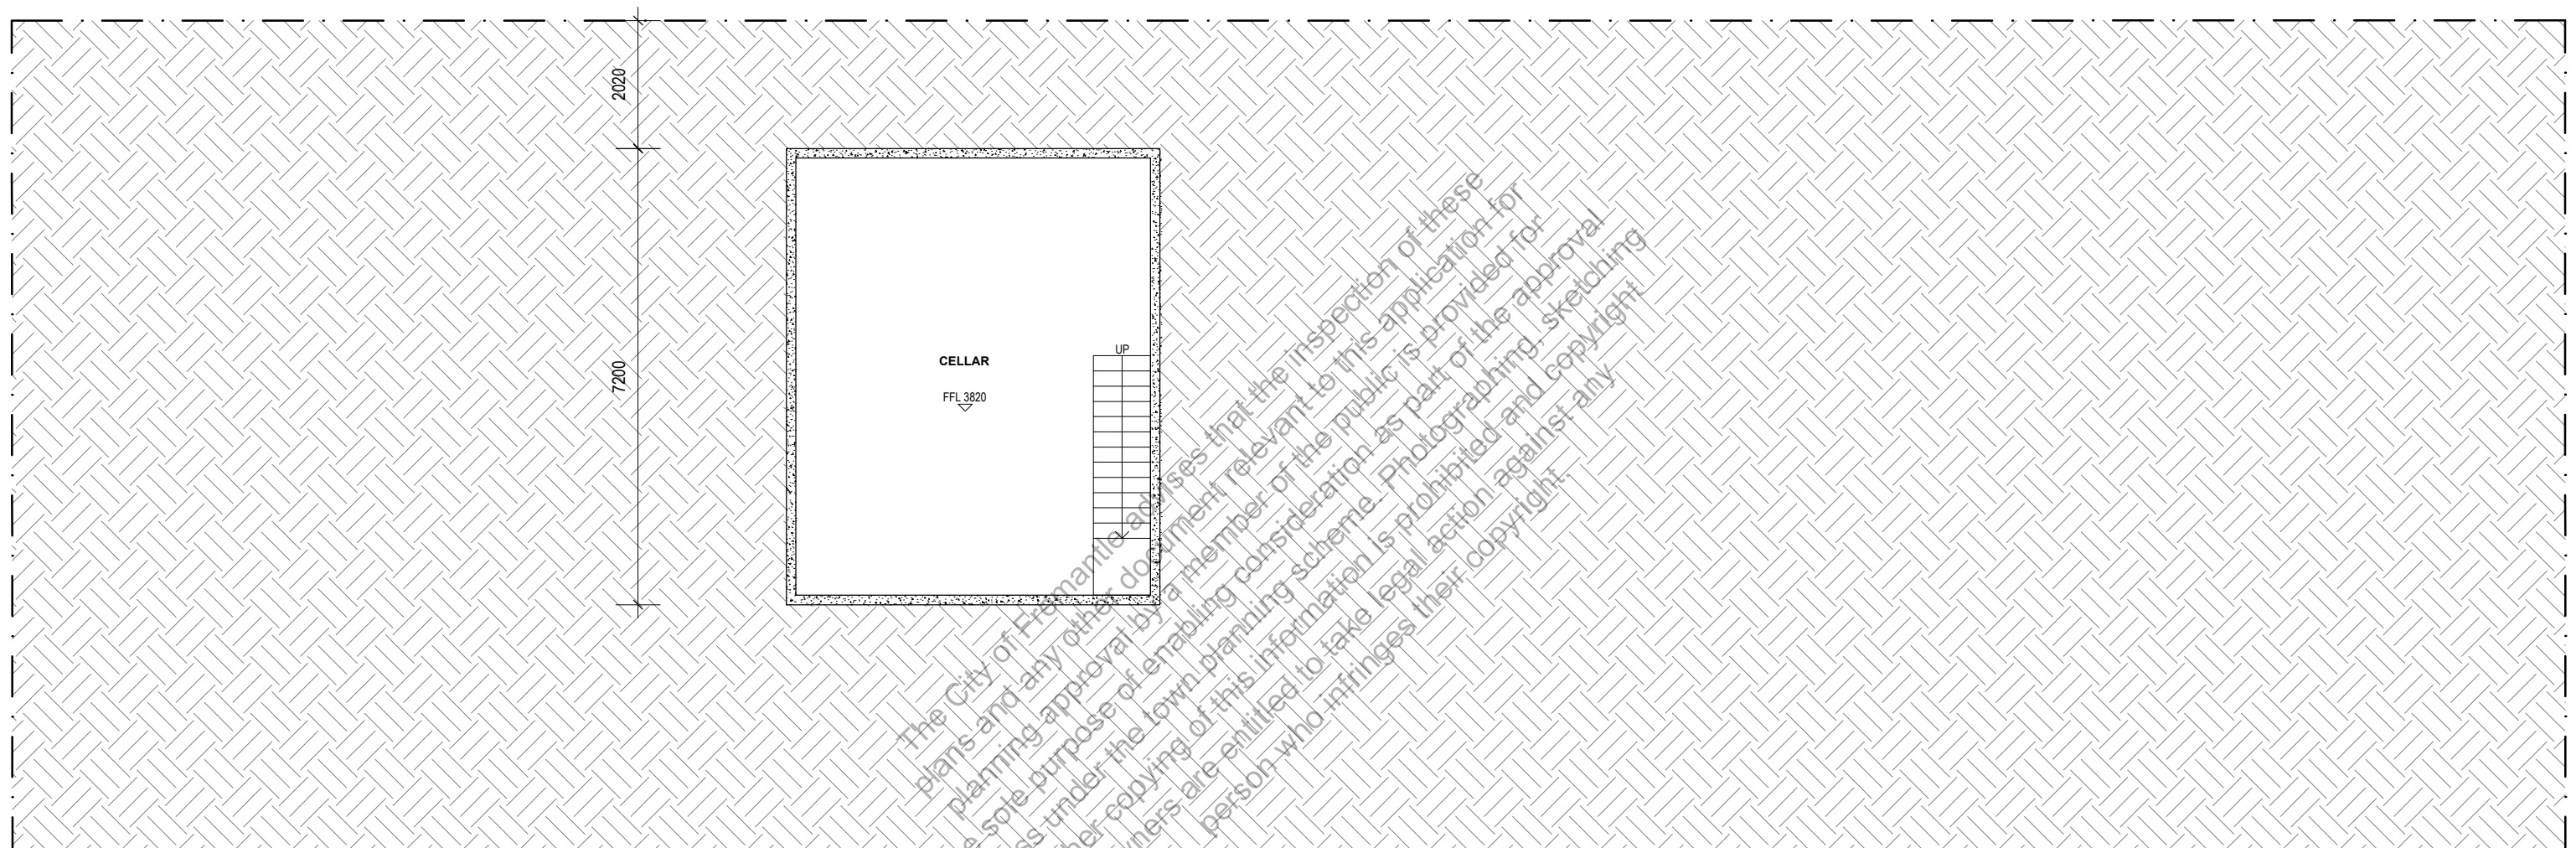

28 Jul 2026

COPYRIGHT THIS DRAWING IS COPYRIGHT AND THE PROPERTY OF AARON REDDICK ARCHITECTS PTY LTD AND SUBJECT TO THE COPYRIGHT ACT MUST NOT BE RETAINED, COPIED OR USED WITHOUT EXPRESSED WRITTEN AUTHORITY.	REV. NO.	DESCRIPTION TO REVISION	REV. BY	DATE	DRAWING TITLE :		PROJECT ADDRESS : 17 CHARLES STREET SOUTH FREMANTLE WA 6162		A	R	A
	A	DEVELOPMENT APPLICATION	AR	05.07.2026	DA - BASEMENT FLOOR PLAN						
					DRAWING NUMBER:						
					DA.11						
					SCALE:						
					1:100 @ A3						

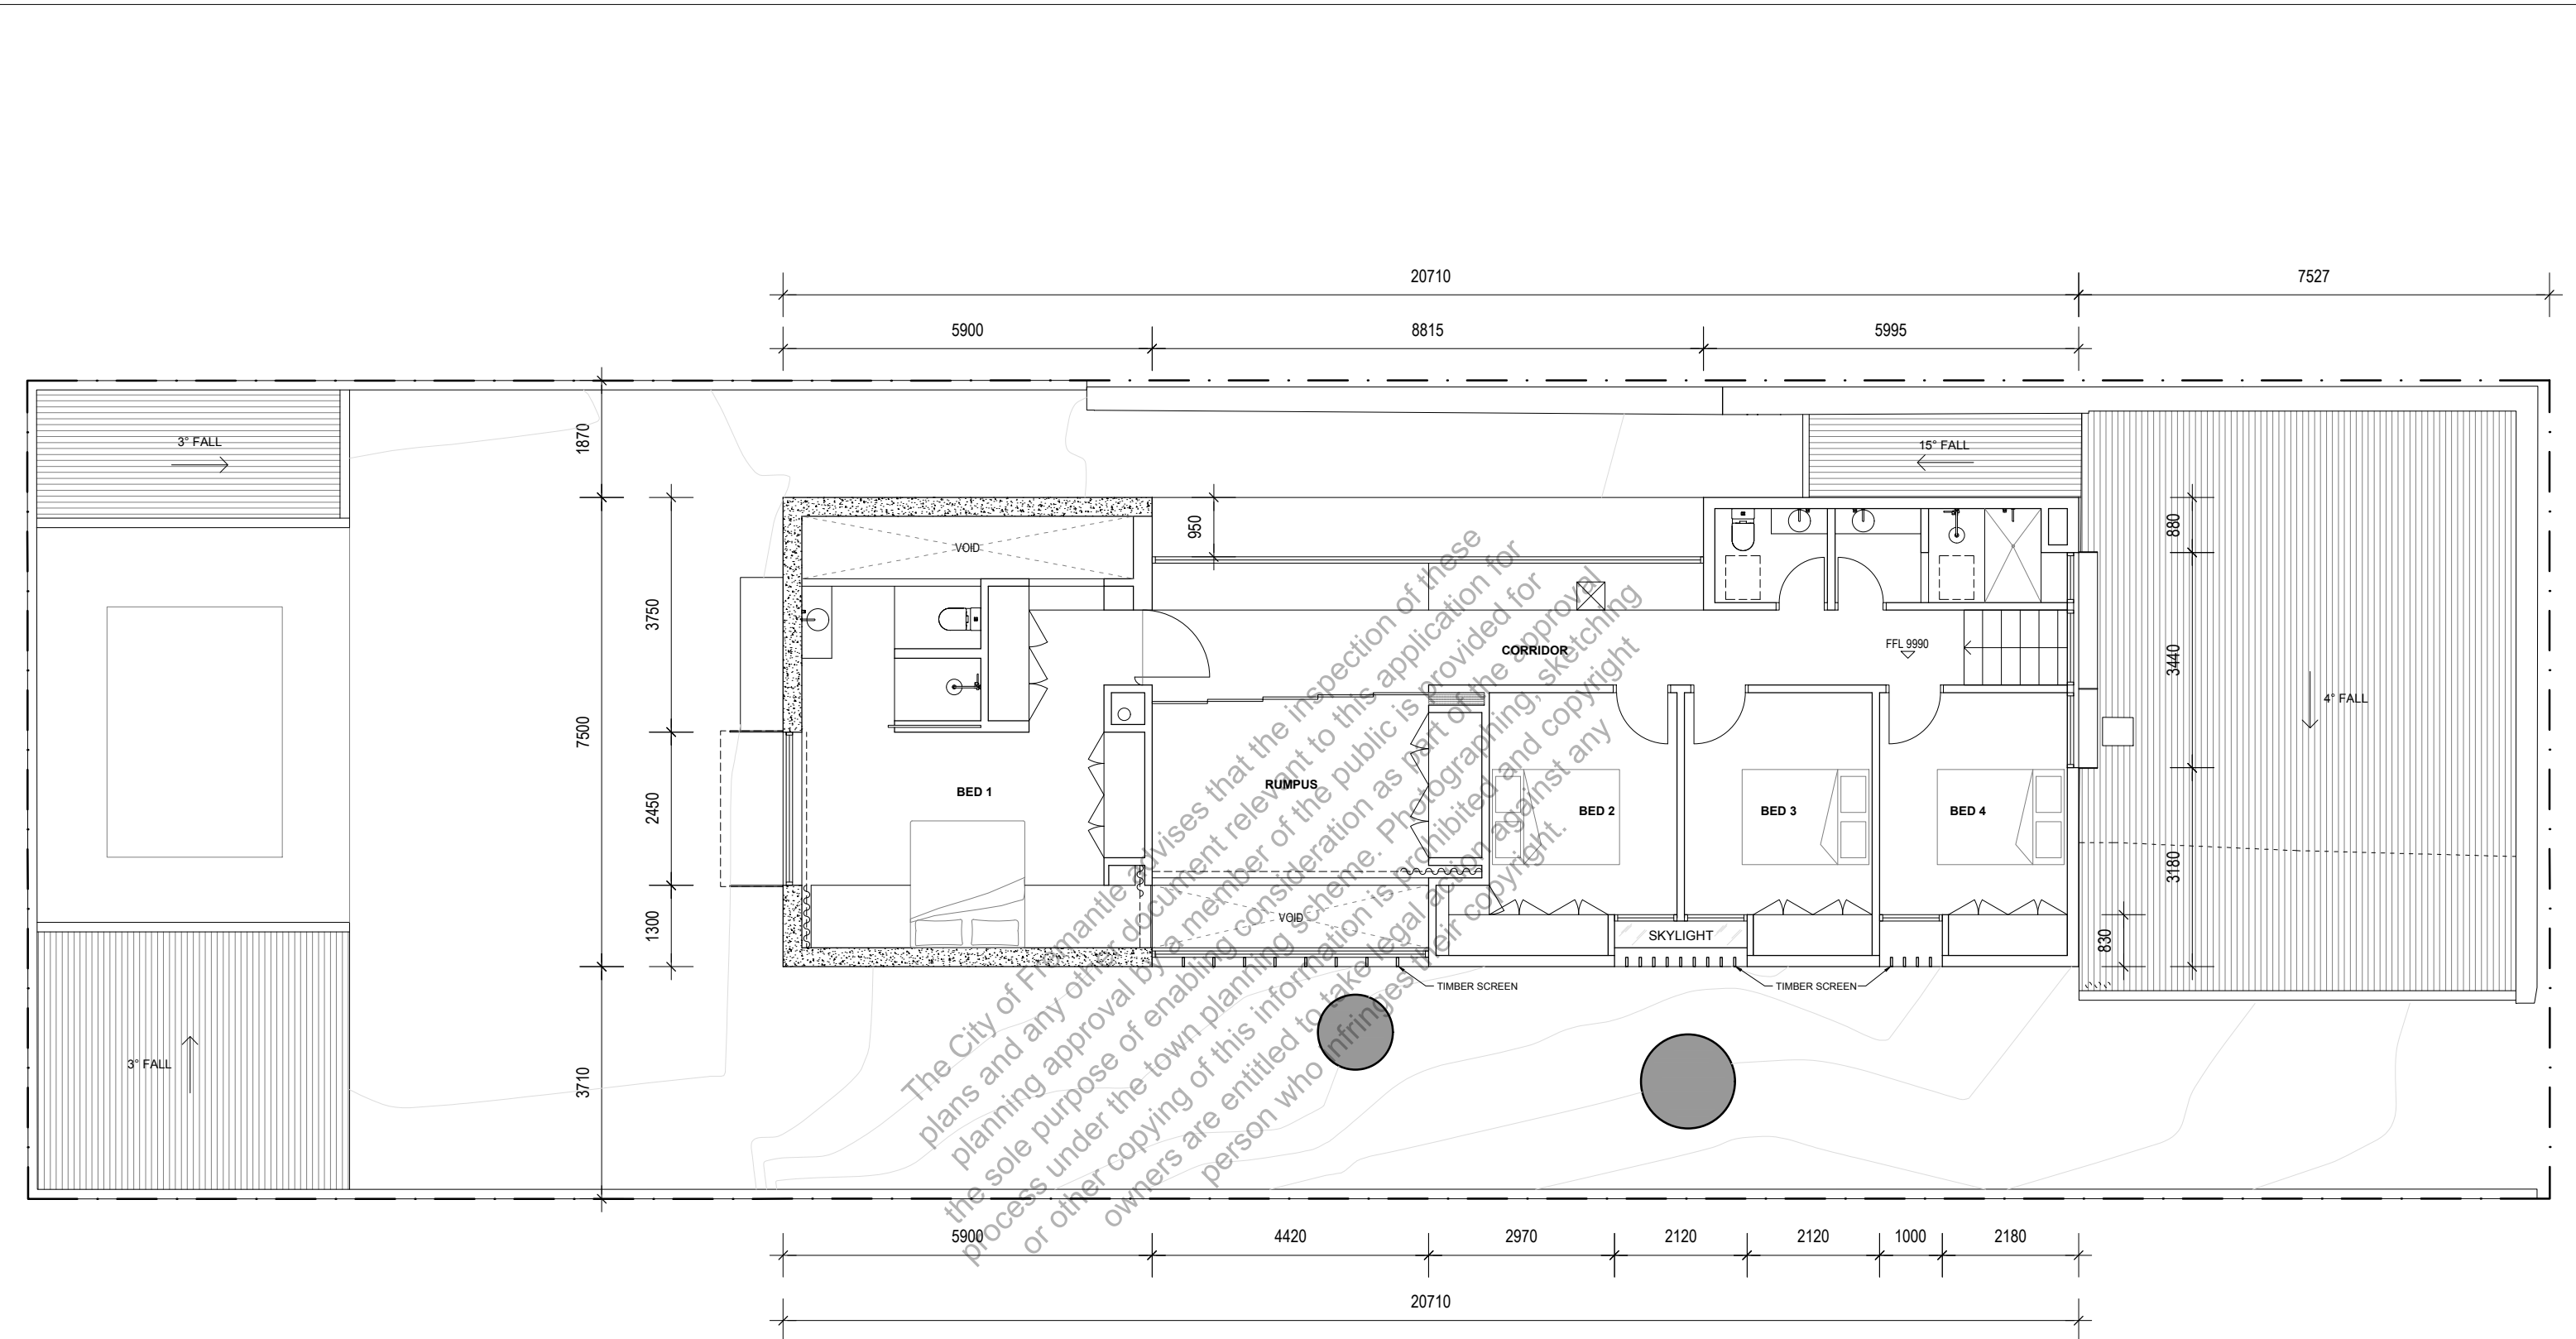

CITY OF FREMANTLE
These Plans Form Part of

DA0290/26

28 Jul 2026

COPYRIGHT THIS DRAWING IS COPYRIGHT AND THE PROPERTY OF AARON REDDICK ARCHITECTS PTY LTD AND SUBJECT TO THE COPYRIGHT ACT MUST NOT BE RETAINED, COPIED OR USED WITHOUT EXPRESSED WRITTEN AUTHORITY.	REV. NO.	DESCRIPTION TO REVISION	REV. BY	DATE	DRAWING TITLE : DA - FIRST FLOOR PLAN		PROJECT ADDRESS : 17 CHARLES STREET SOUTH FREMANTLE WA 6162  A R A
	A	DEVELOPMENT APPLICATION	AR	05.07.2026			
					DRAWING NUMBER: DA.13	SCALE: 1:100 @ A3	

CITY OF FREMANTLE
These Plans Form Part of

DA0290/26

28 Jul 2026



① BLACK TIMBER




② BLACK ROOF SHEETING





③ OFF FORM
CONCRETE



④ EXISTING
LIMESTONE

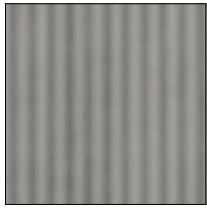

⑤ GALVANISED ROOF SHEETING



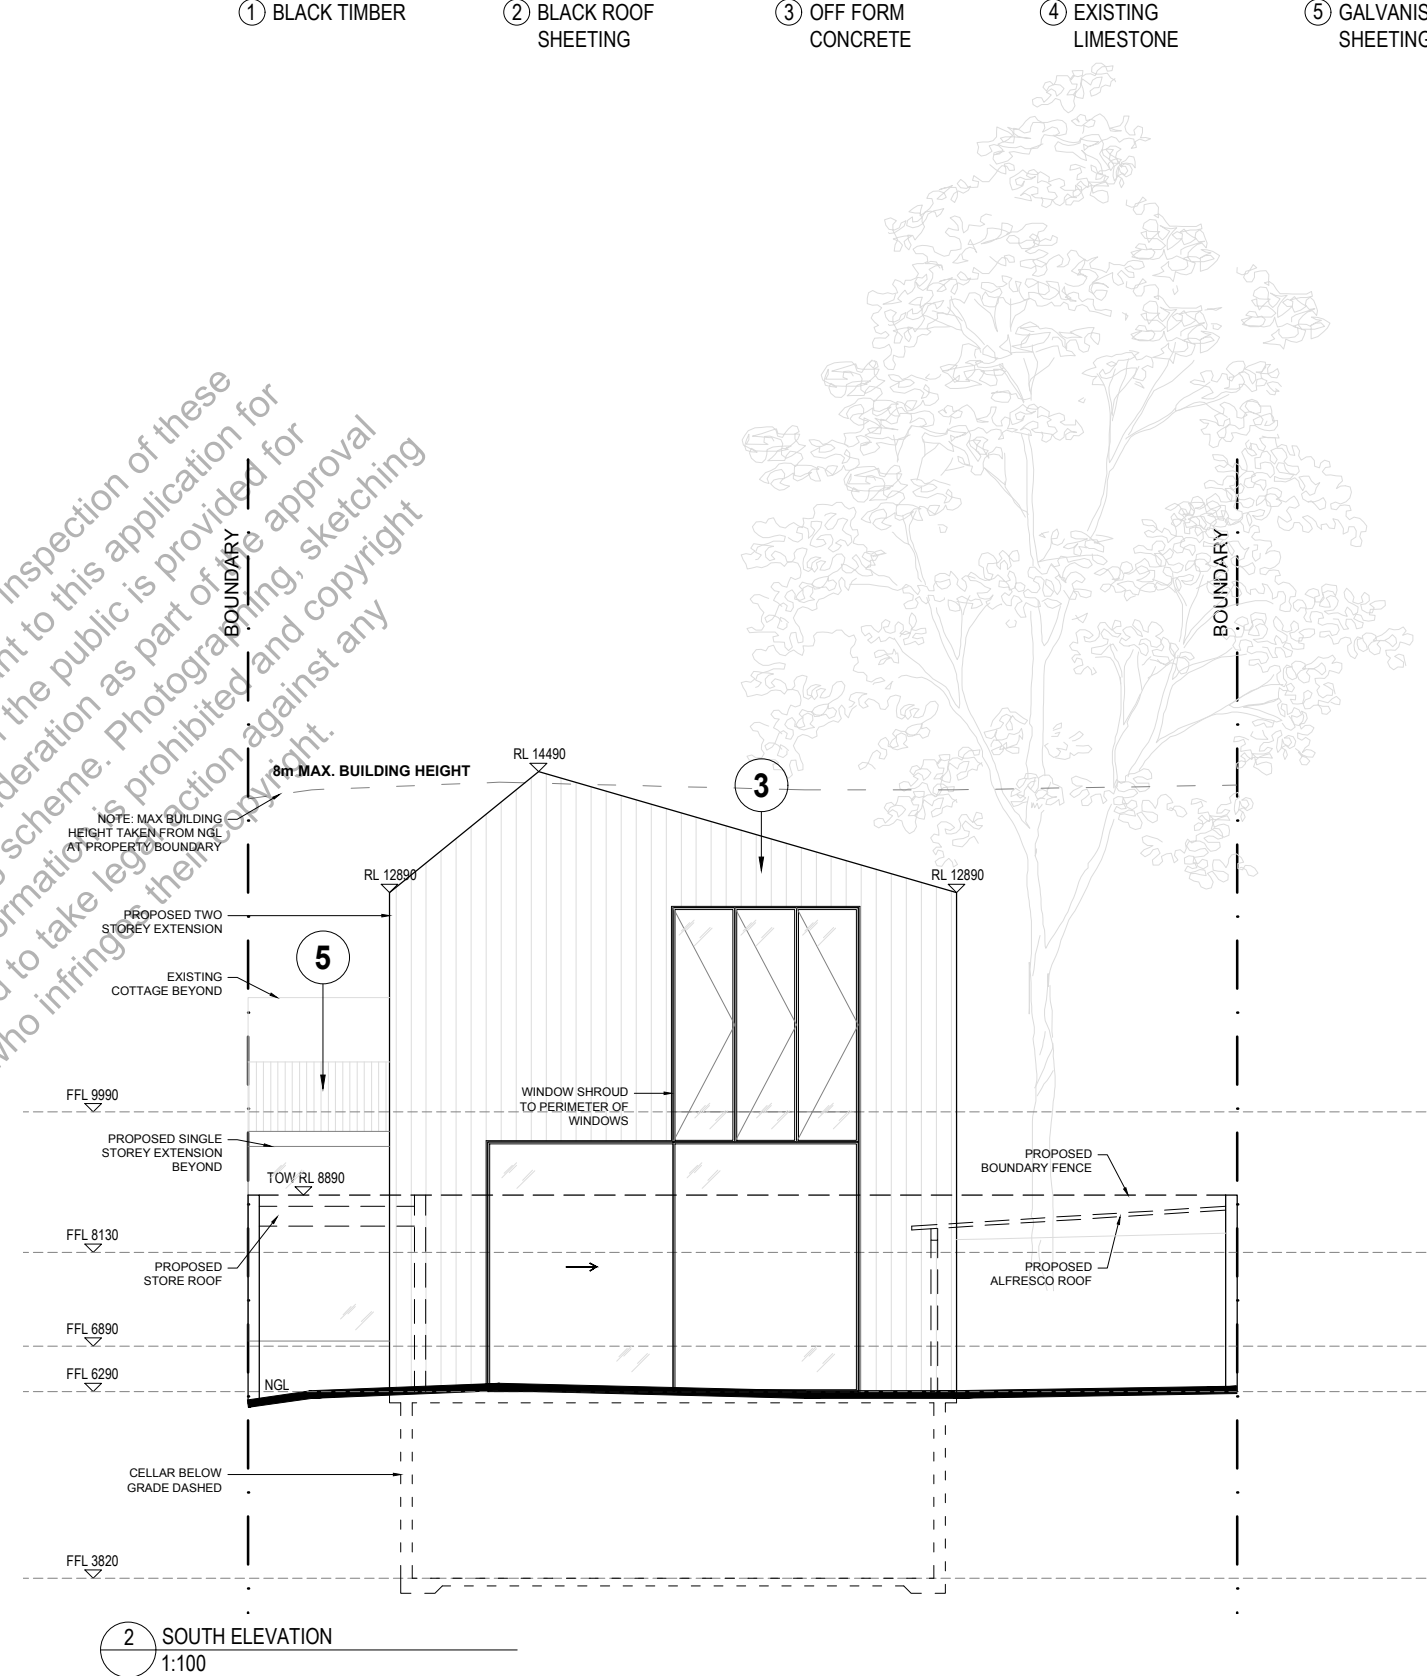
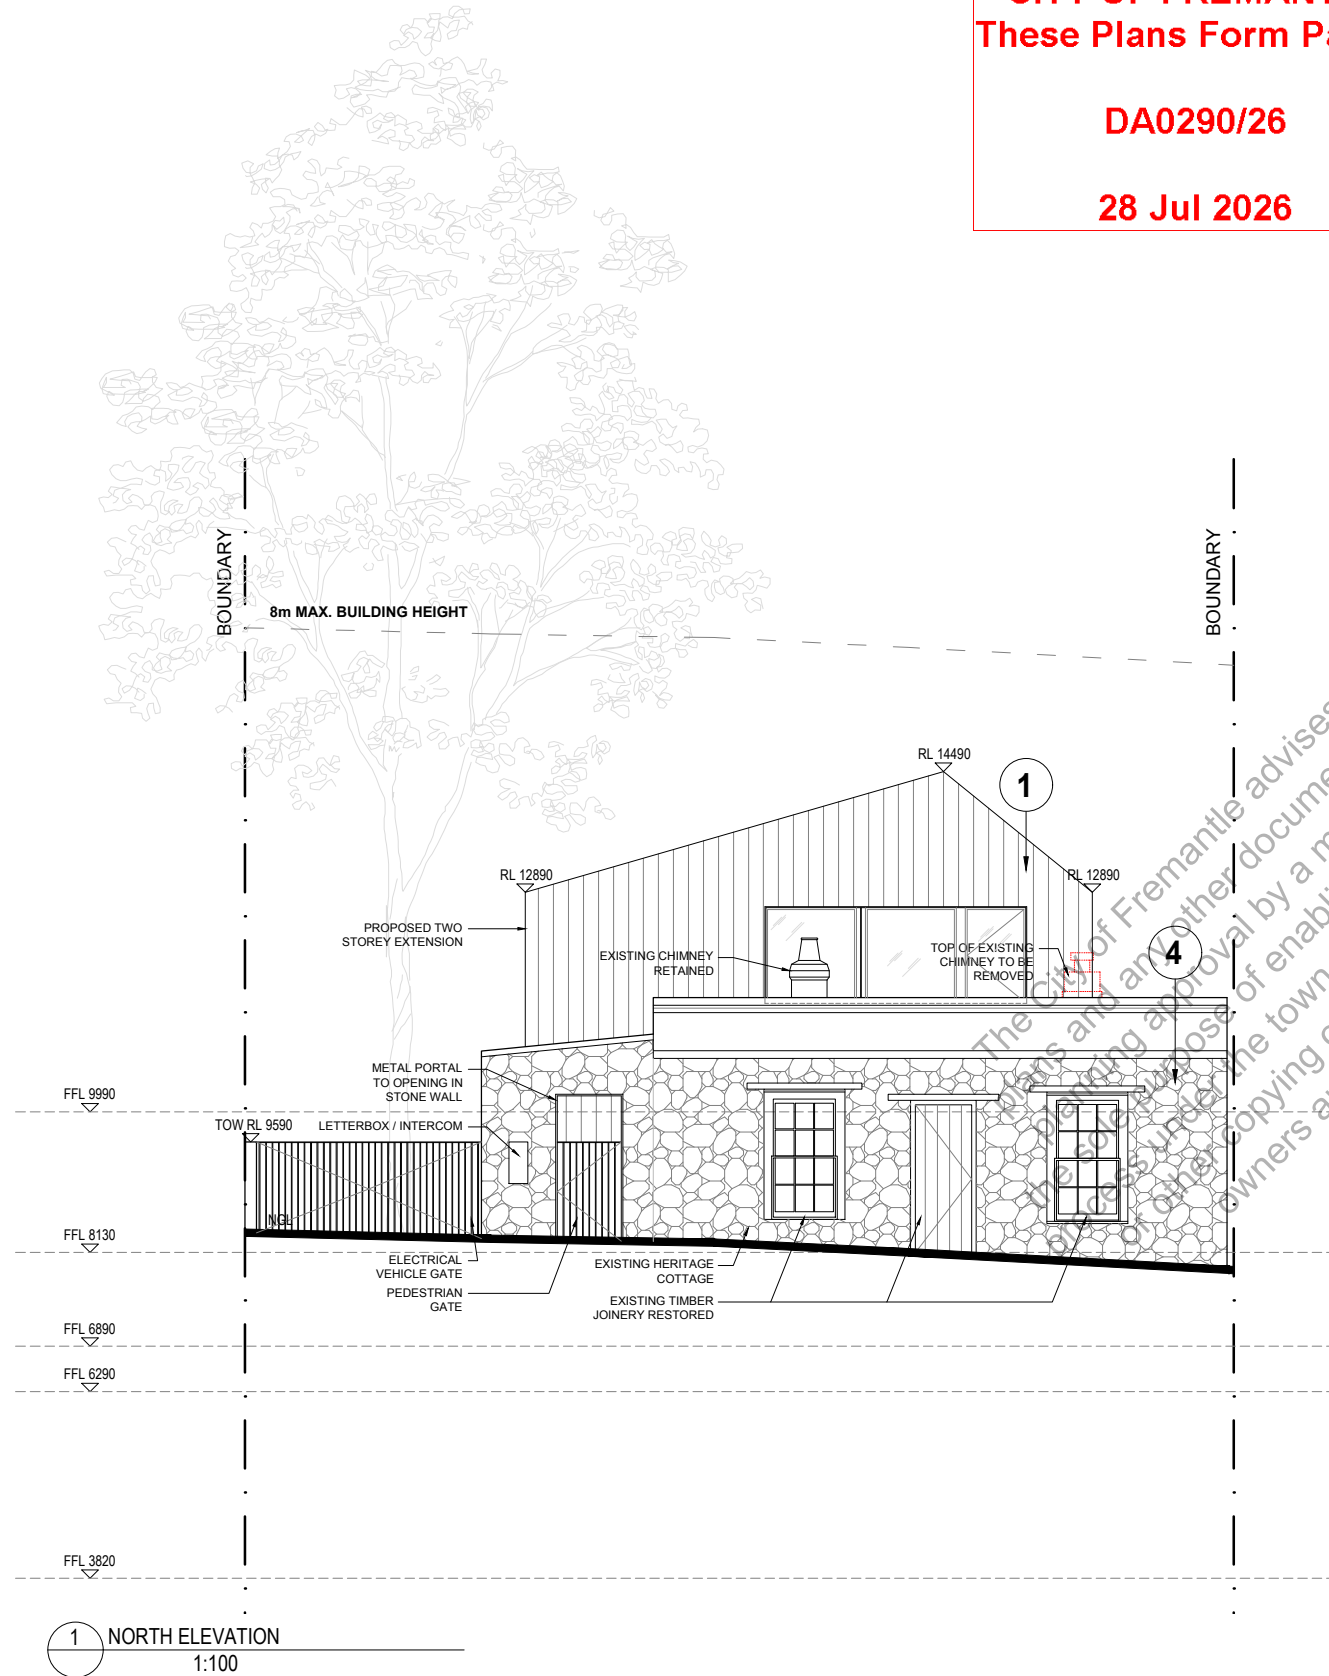


COPYRIGHT THIS DRAWING IS COPYRIGHT AND THE PROPERTY OF AARON REDDICK ARCHITECTS PTY LTD AND SUBJECT TO THE COPYRIGHT ACT MUST NOT BE RETAINED, COPIED OR USED WITHOUT EXPRESSED WRITTEN AUTHORITY.	REV. NO.	DESCRIPTION TO REVISION	REV. BY	DATE	DRAWING TITLE : DA - NORTH & SOUTH ELEVATIONS		PROJECT ADDRESS : 17 CHARLES STREET SOUTH FREMANTLE WA 6162	A	R	A
	A	DEVELOPMENT APPLICATION	AR	05.07.2026						
					DRAWING NUMBER: DA.21	SCALE: 1:100 @ A3				


CITY OF FREMANTLE
These Plans Form Part of

DA0290/26


28 Jul 2026

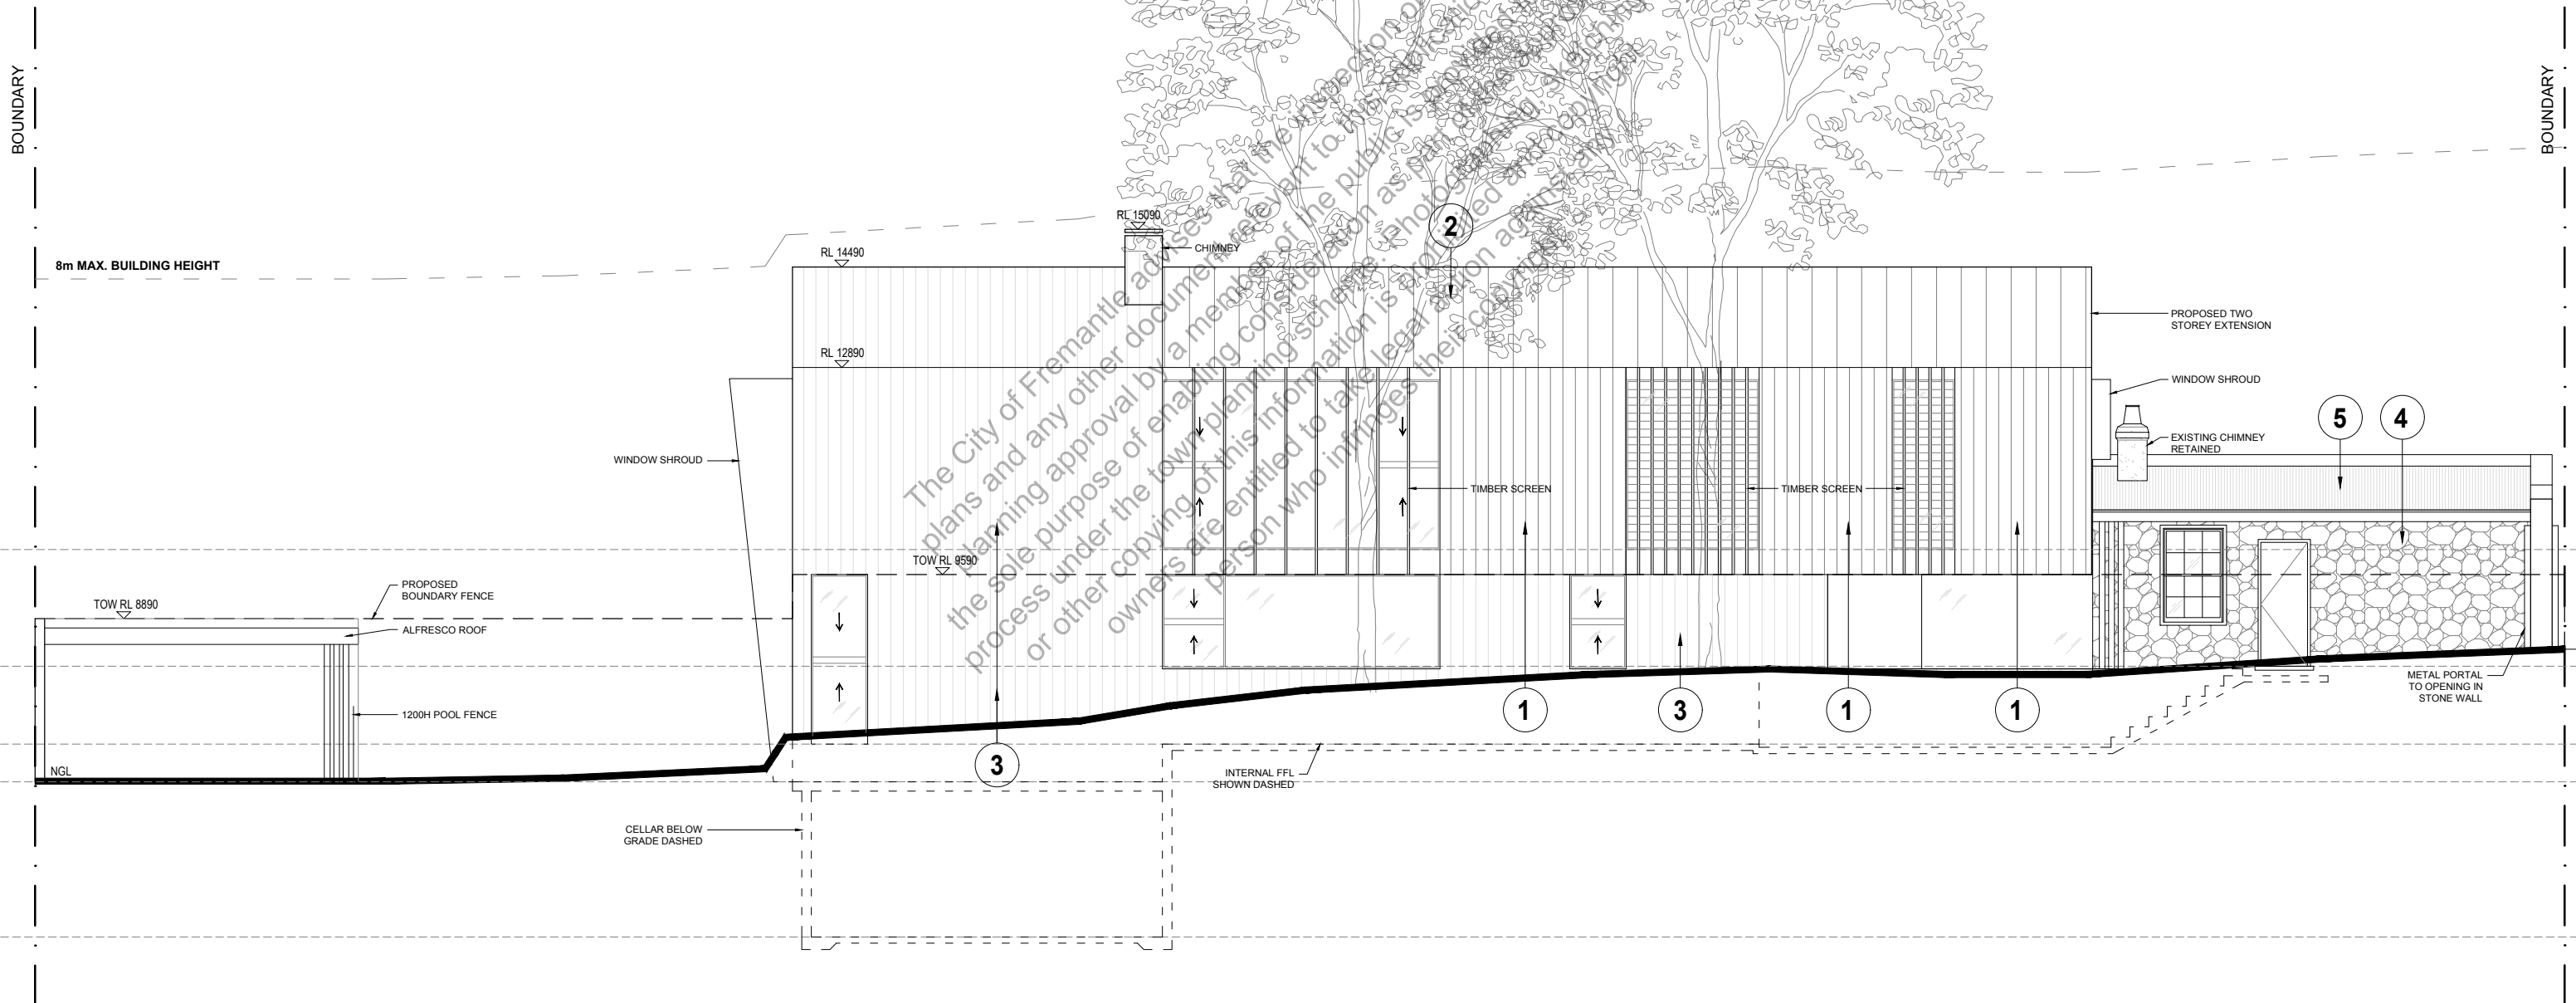   

COPYRIGHT THIS DRAWING IS COPYRIGHT AND THE PROPERTY OF AARON REDDICK ARCHITECTS PTY LTD AND SUBJECT TO THE COPYRIGHT ACT MUST NOT BE RETAINED, COPIED OR USED WITHOUT EXPRESSED WRITTEN AUTHORITY.	REV. NO.	DESCRIPTION TO REVISION	REV. BY	DATE	DRAWING TITLE : DA - EAST ELEVATION		PROJECT ADDRESS : 17 CHARLES STREET SOUTH FREMANTLE WA 6162	A	R	A	
	A	DEVELOPMENT APPLICATION	AR	05.07.2026							
					DRAWING NUMBER: DA.22						SCALE: 1:100 @ A3

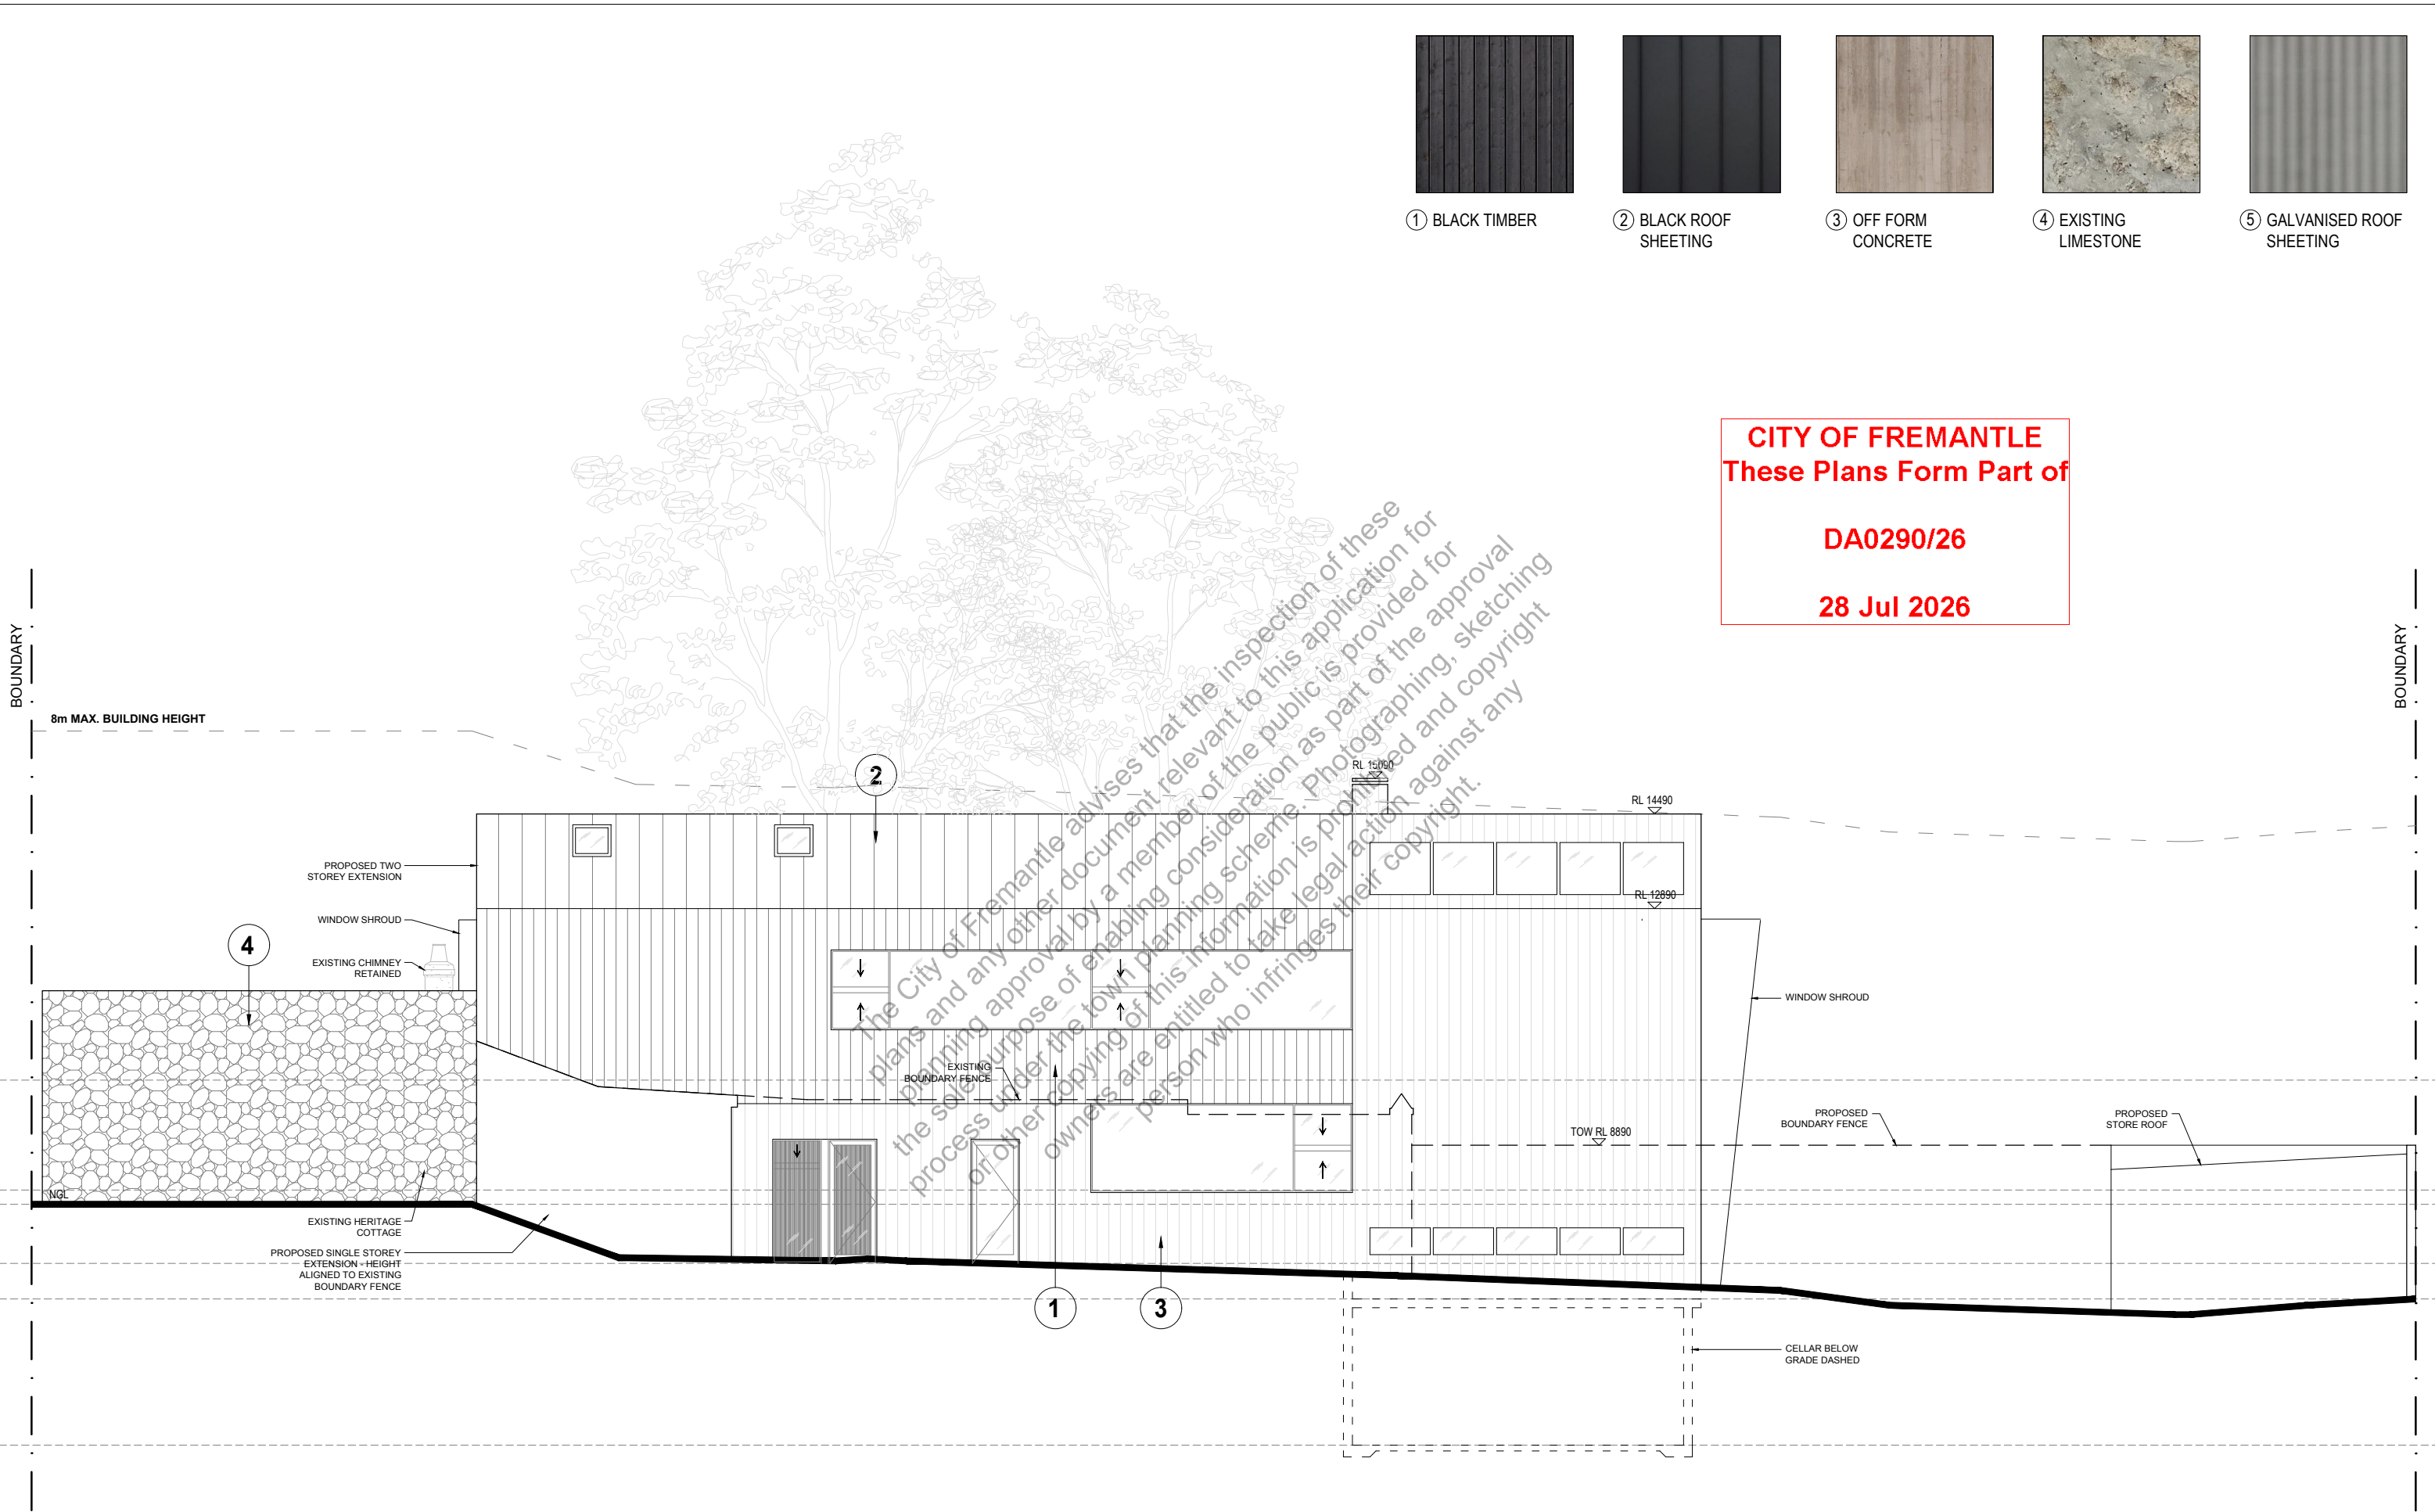


- 

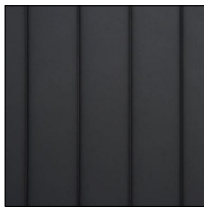① BLACK TIMBER
- 

② BLACK ROOF SHEETING
- 

③ OFF FORM CONCRETE
- 

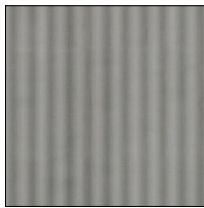④ EXISTING LIMESTONE
- 

⑤ GALVANISED ROOF SHEETING

CITY OF FREMANTLE
These Plans Form Part of

DA0290/26

28 Jul 2026

COPYRIGHT THIS DRAWING IS COPYRIGHT AND THE PROPERTY OF AARON REDDICK ARCHITECTS PTY LTD AND SUBJECT TO THE COPYRIGHT ACT MUST NOT BE RETAINED, COPIED OR USED WITHOUT EXPRESSED WRITTEN AUTHORITY.	REV. NO.	DESCRIPTION TO REVISION	REV. BY	DATE	DRAWING TITLE : DA - WEST ELEVATION		PROJECT ADDRESS : 17 CHARLES STREET SOUTH FREMANTLE WA 6162	A	R	A						
	A	DEVELOPMENT APPLICATION	AR	05.07.2026												
					DRAWING NUMBER: DA.23						SCALE: 1:100 @ A3					



COPYRIGHT
THIS DRAWING IS COPYRIGHT AND THE PROPERTY OF AARON REDDICK ARCHITECTS PTY LTD AND SUBJECT TO THE COPYRIGHT ACT MUST NOT BE RETAINED, COPIED OR USED WITHOUT EXPRESSED WRITTEN AUTHORITY.

REV. NO.	DESCRIPTION TO REVISION	REV. BY	DATE
A	DEVELOPMENT APPLICATION	AR	05.07.2026

DRAWING TITLE :
DA - STREET PERSPECTIVE

DRAWING NUMBER: DA.31	SCALE: 1:100 @ A3
--------------------------	----------------------

PROJECT ADDRESS :

17 CHARLES STREET
SOUTH FREMANTLE WA 6162


CITY OF FREMANTLE
These Plans Form Part of

DA0290/26

28 Jul 2026

A

A

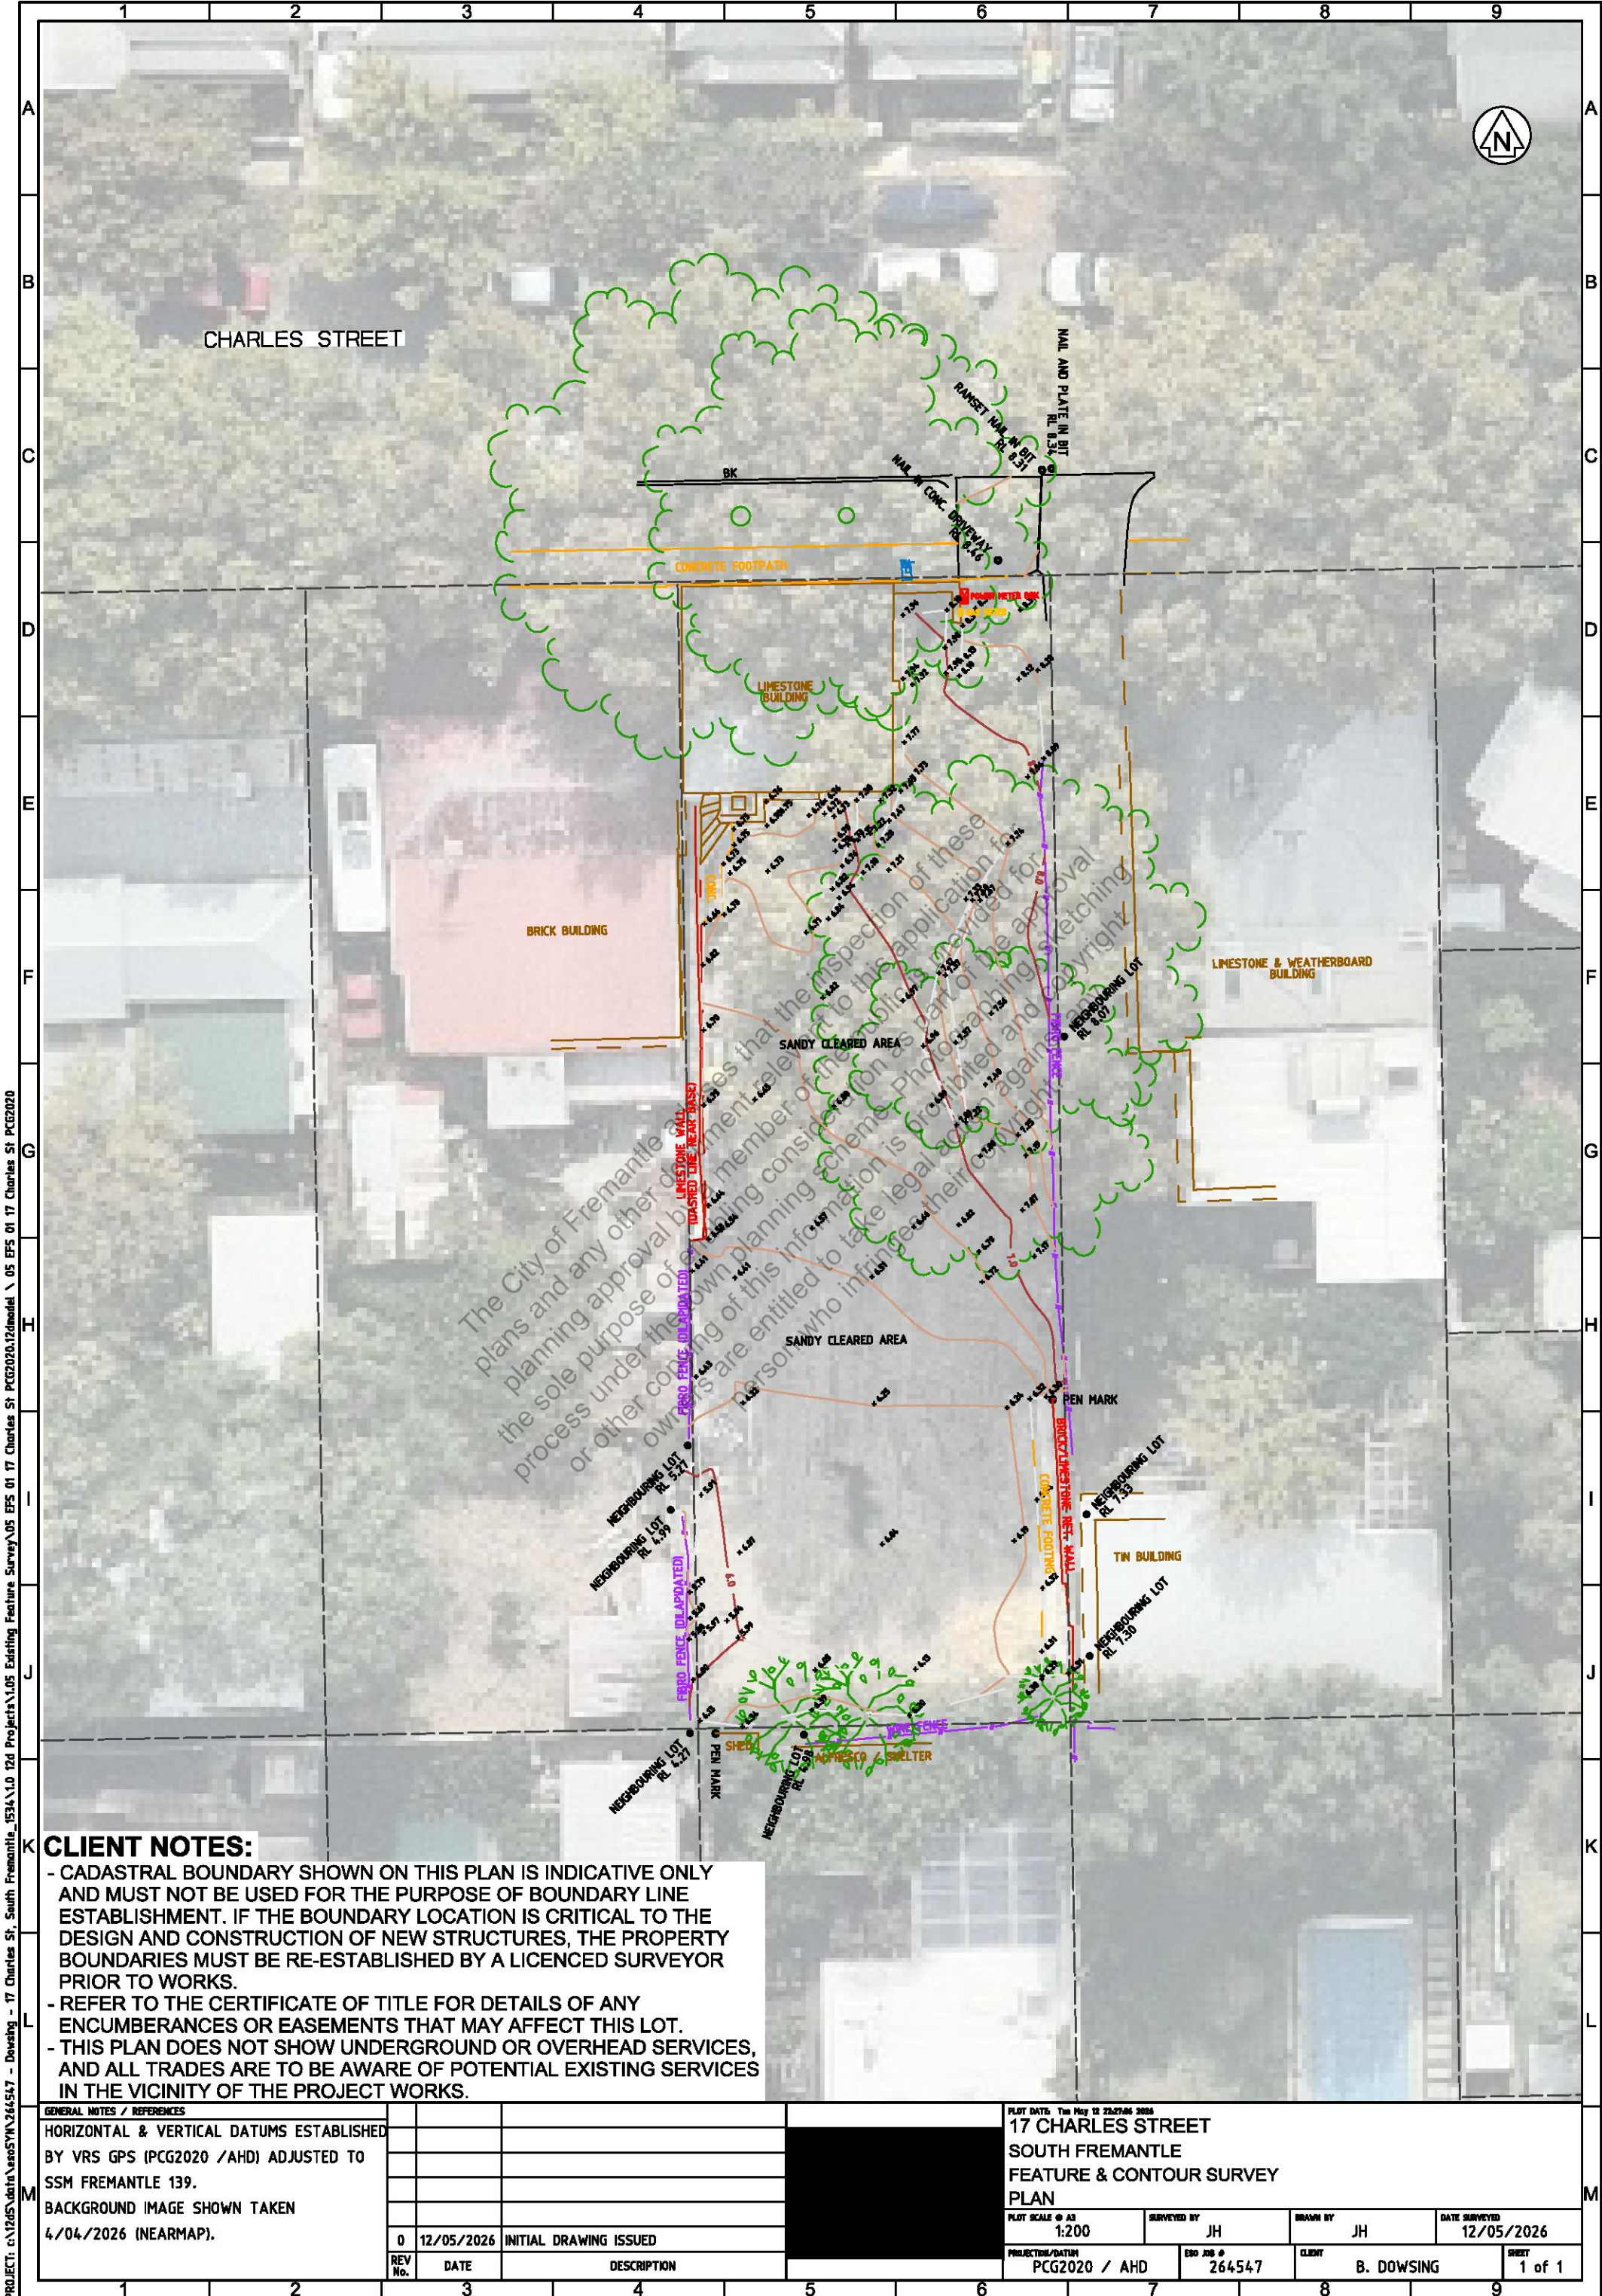

CLIENT NOTES:

- CADASTRAL BOUNDARY SHOWN ON THIS PLAN IS INDICATIVE ONLY AND MUST NOT BE USED FOR THE PURPOSE OF BOUNDARY LINE ESTABLISHMENT. IF THE BOUNDARY LOCATION IS CRITICAL TO THE DESIGN AND CONSTRUCTION OF NEW STRUCTURES, THE PROPERTY BOUNDARIES MUST BE RE-ESTABLISHED BY A LICENCED SURVEYOR PRIOR TO WORKS.
- REFER TO THE CERTIFICATE OF TITLE FOR DETAILS OF ANY ENCUMBERANCES OR EASEMENTS THAT MAY AFFECT THIS LOT.
- THIS PLAN DOES NOT SHOW UNDERGROUND OR OVERHEAD SERVICES, AND ALL TRADES ARE TO BE AWARE OF POTENTIAL EXISTING SERVICES IN THE VICINITY OF THE PROJECT WORKS.

GENERAL NOTES / REFERENCES			PROJECT INFORMATION		
HORIZONTAL & VERTICAL DATUMS ESTABLISHED BY VRS GPS (PCG2020 / AHD) ADJUSTED TO SSM FREMANTLE 139. BACKGROUND IMAGE SHOWN TAKEN 4/04/2026 (NEARMAP).			PLAN DATE: Thu May 12 12:27:06 2026 17 CHARLES STREET SOUTH FREMANTLE FEATURE & CONTOUR SURVEY PLAN		
REV No.			PROJECTION/DATUM PCG2020 / AHD	ESR JOB # 264547	CLIENT B. DOWSING
DATE			1:200	SURVEYED BY JH	DATE SURVEYED 12/05/2026
DESCRIPTION				DRAWN BY JH	SHEET 1 of 1
0	12/05/2026	INITIAL DRAWING ISSUED			