
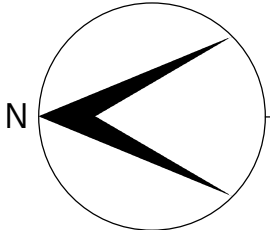


CITY OF FREMANTLE
These Plans Form Part of

DA0305/26

13 August 2026

NOT FOR CONSTRUCTION		
ISSUED TO	DESCRIPTION	DATE
COF	GRANNY FLAT DA	10.08.26

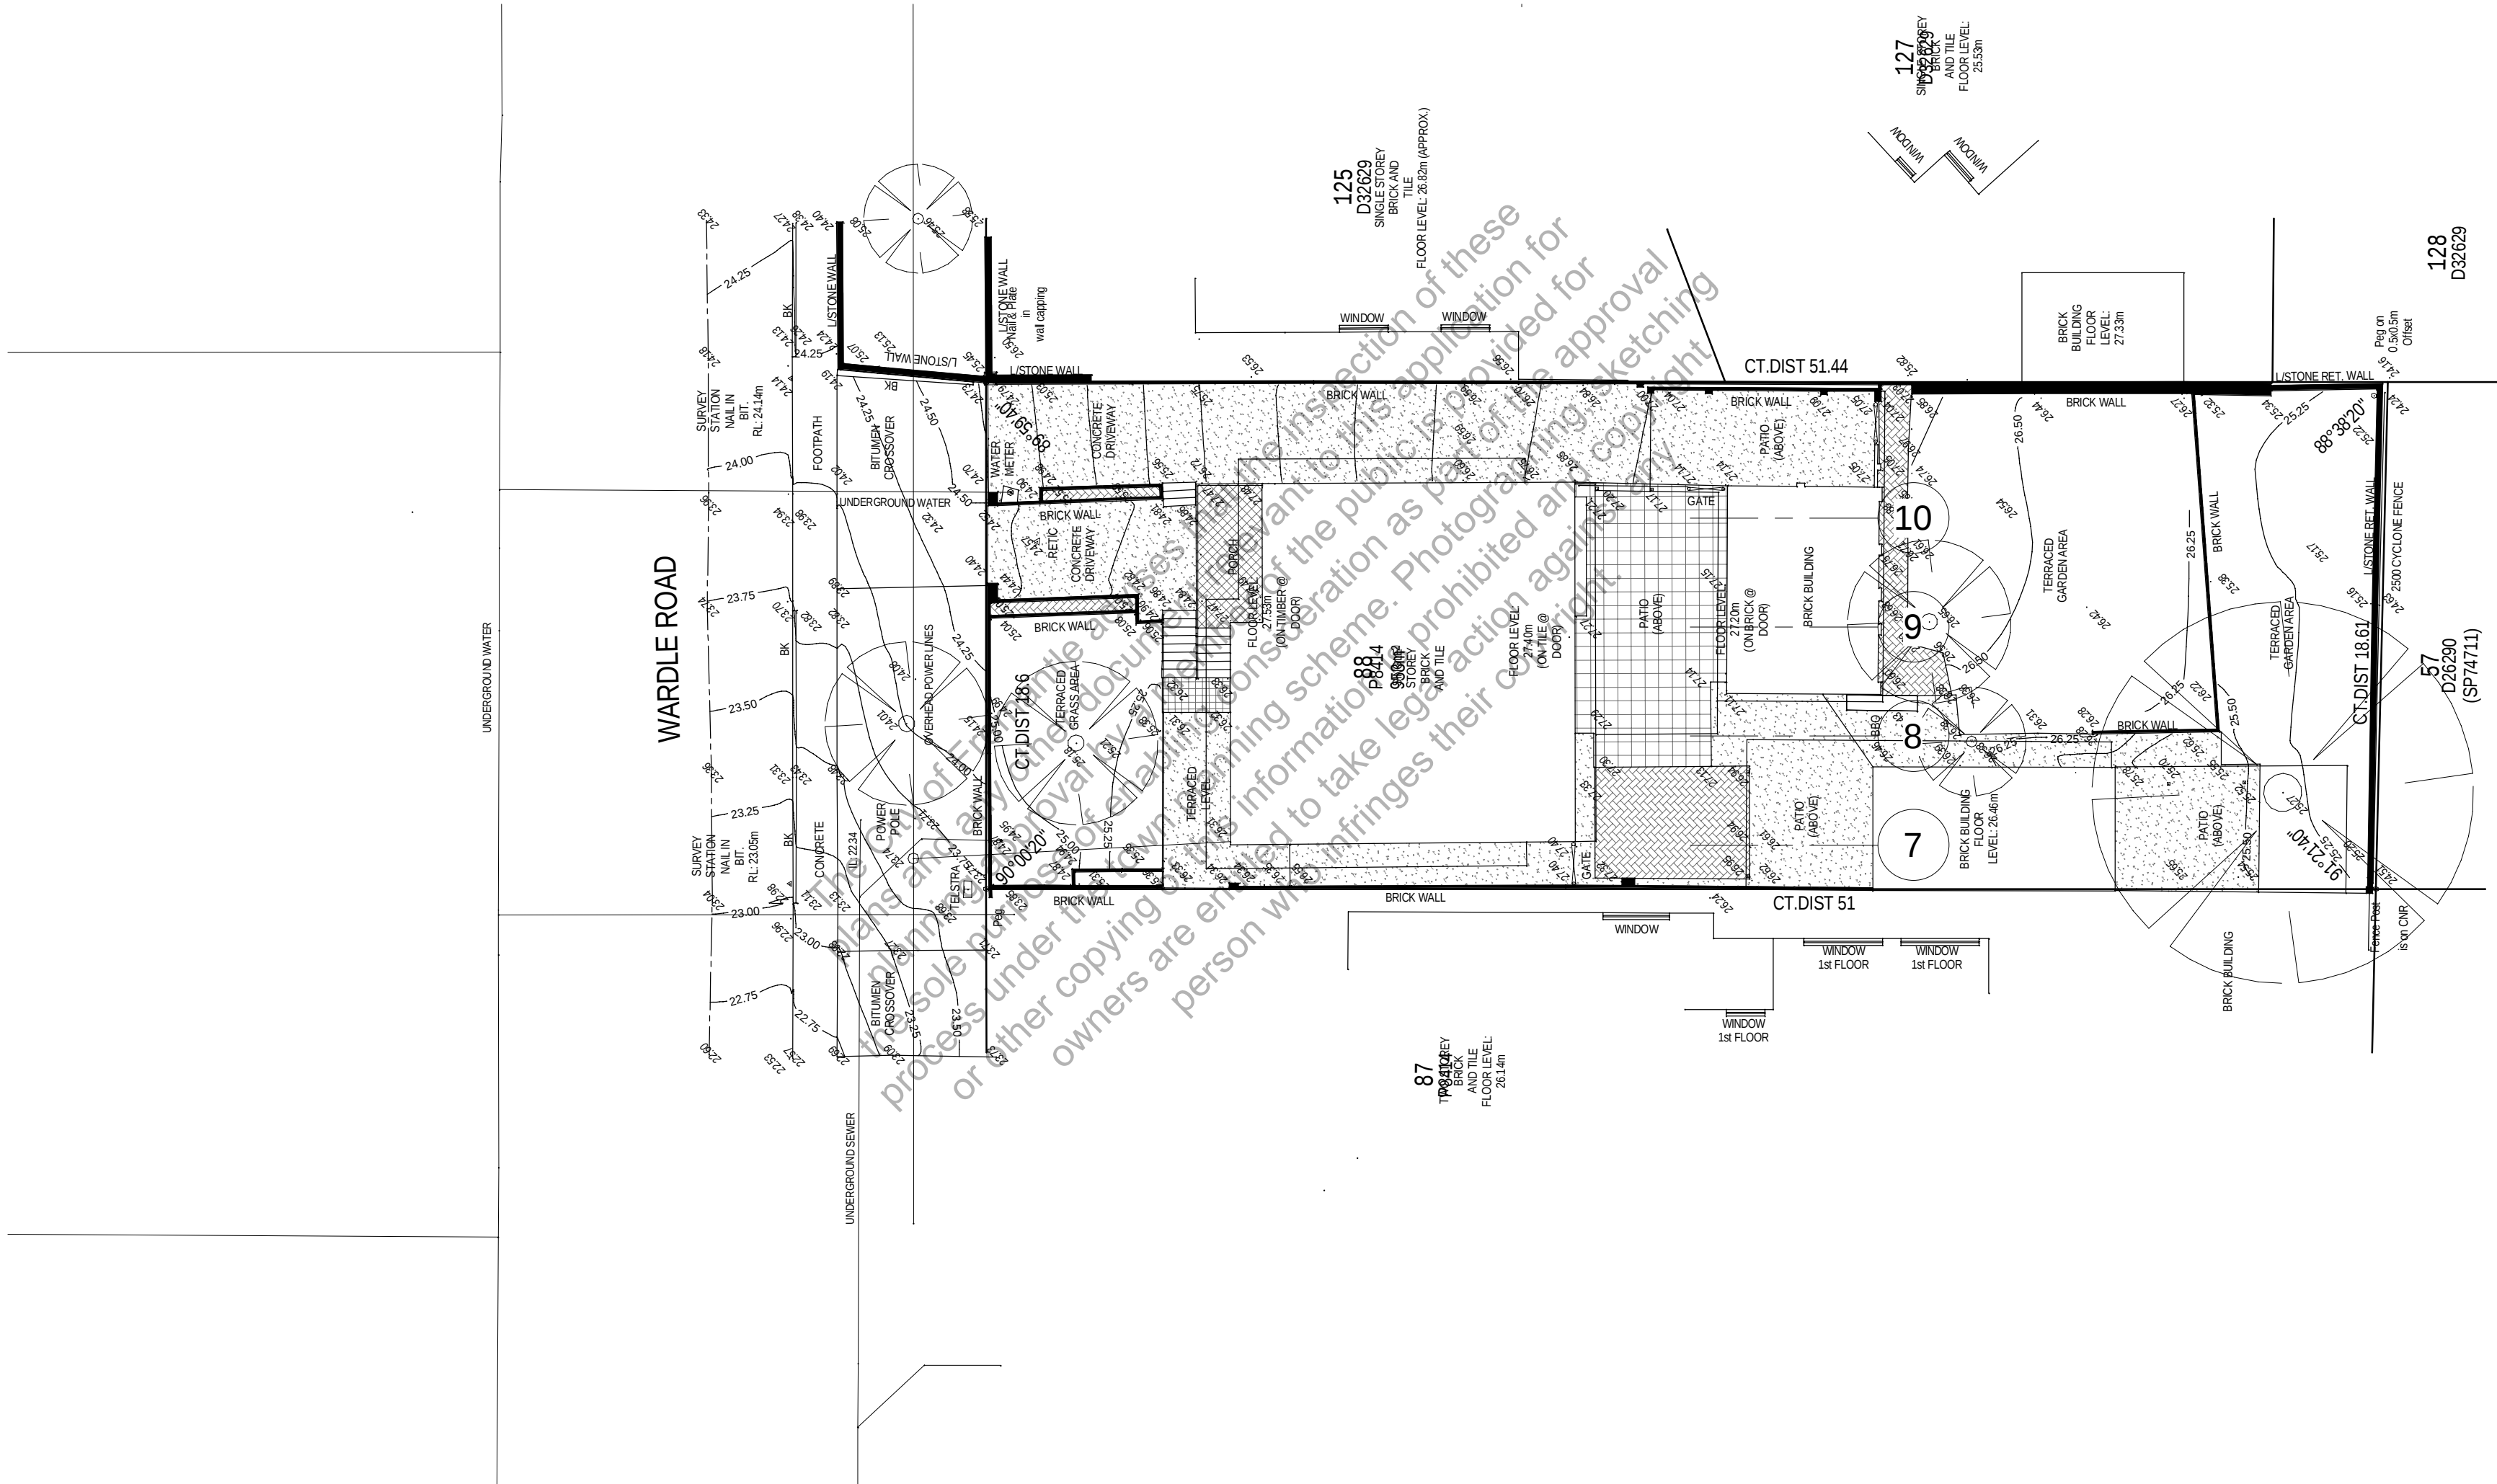

LEGEND

EXISTING TO BE RETAINED



EXISTING TO BE DEMOLISHED

CITY OF FREMANTLE


These Plans Form Part of

DA0305/26

13 August 2026

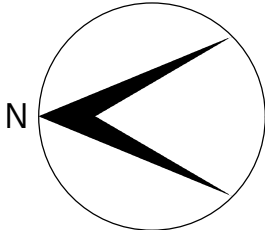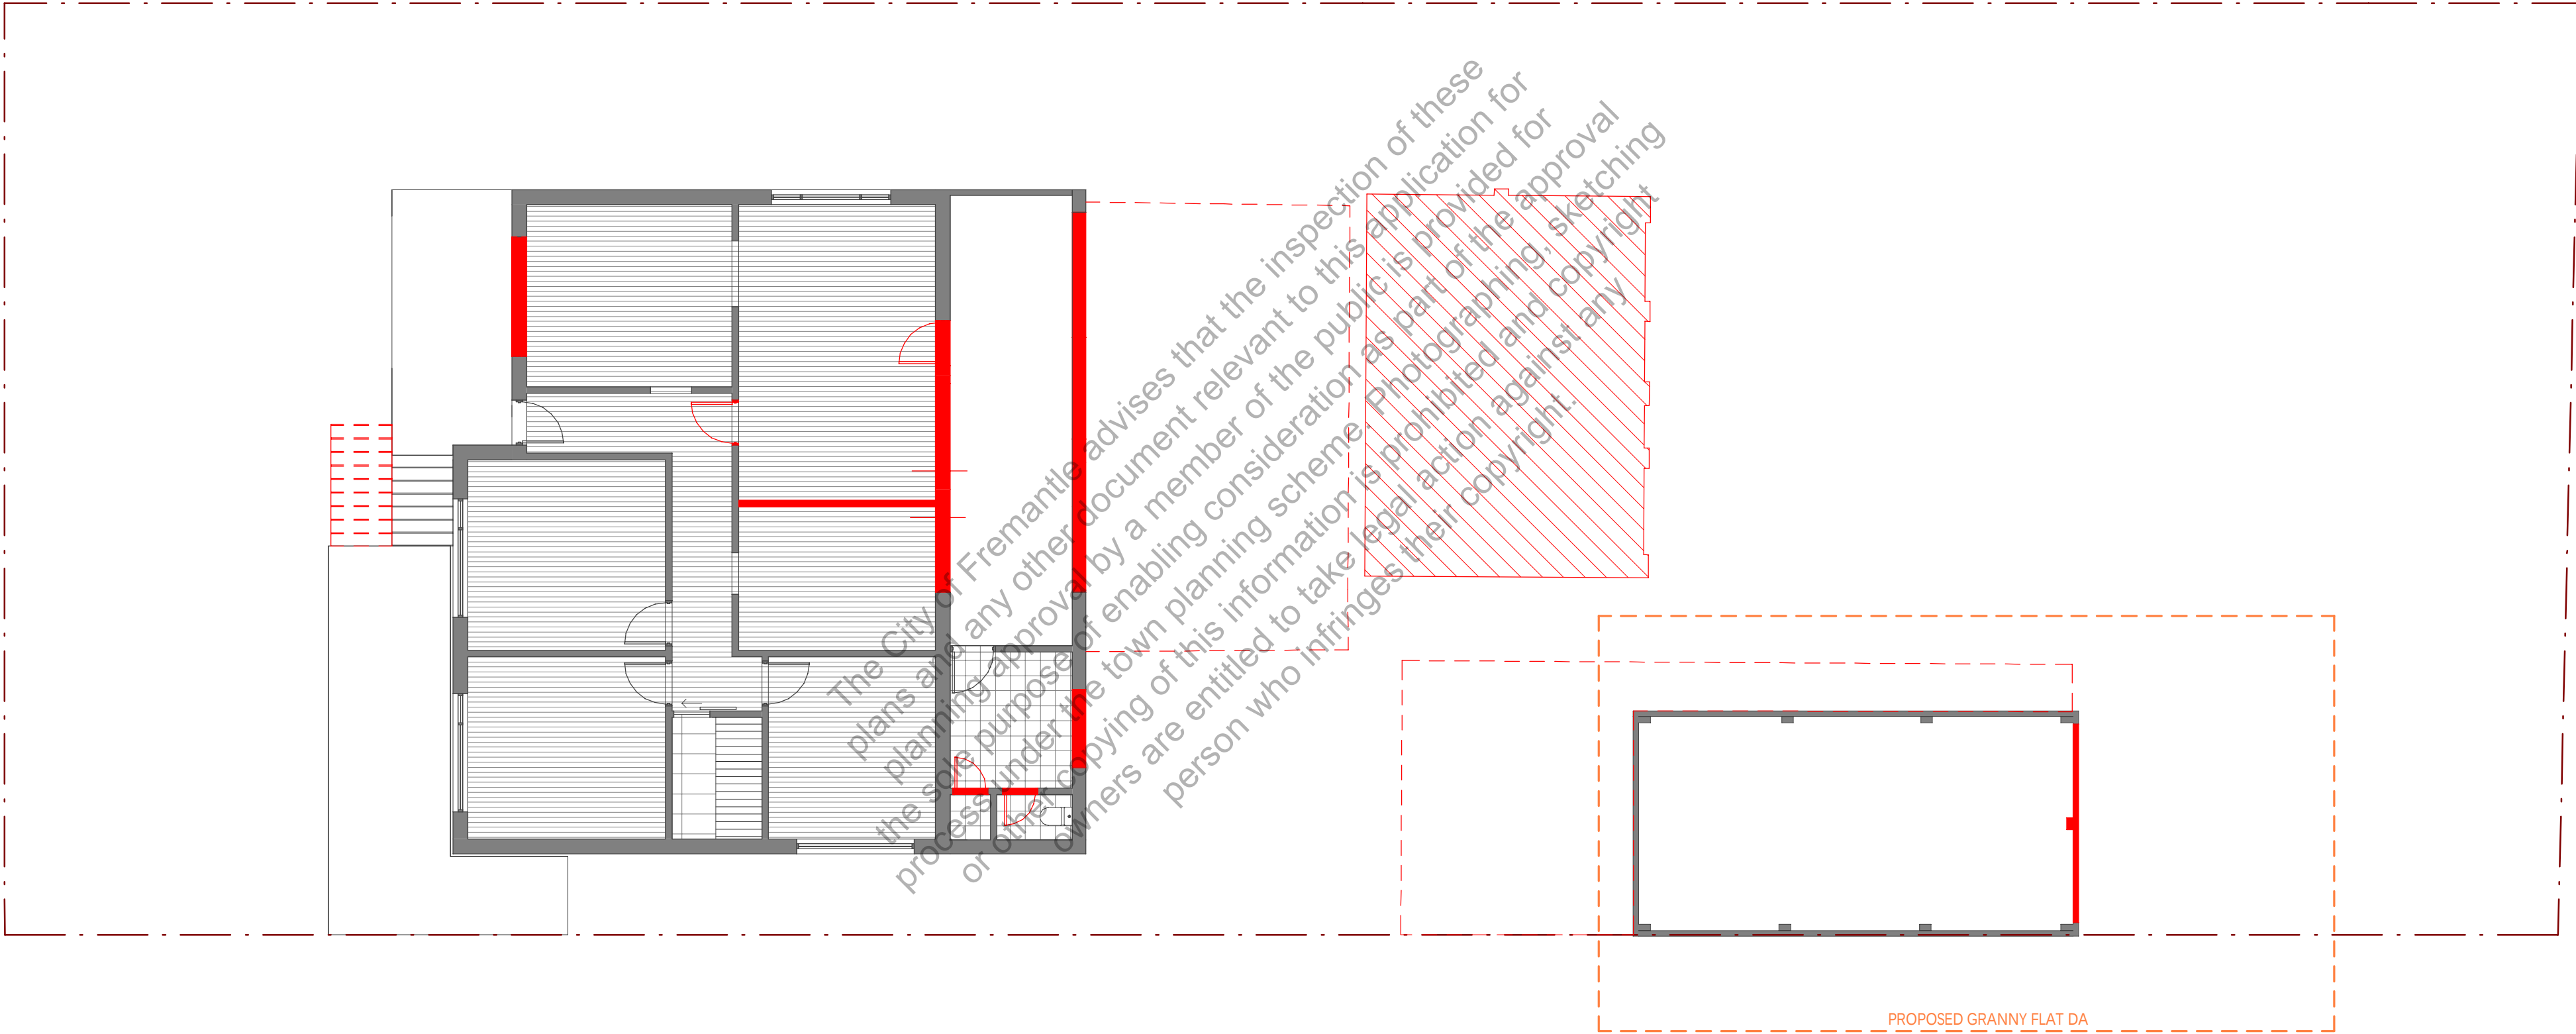

NOT FOR CONSTRUCTION		
ISSUED TO	DESCRIPTION	DATE
COF	GRANNY FLAT DA	10.08.26

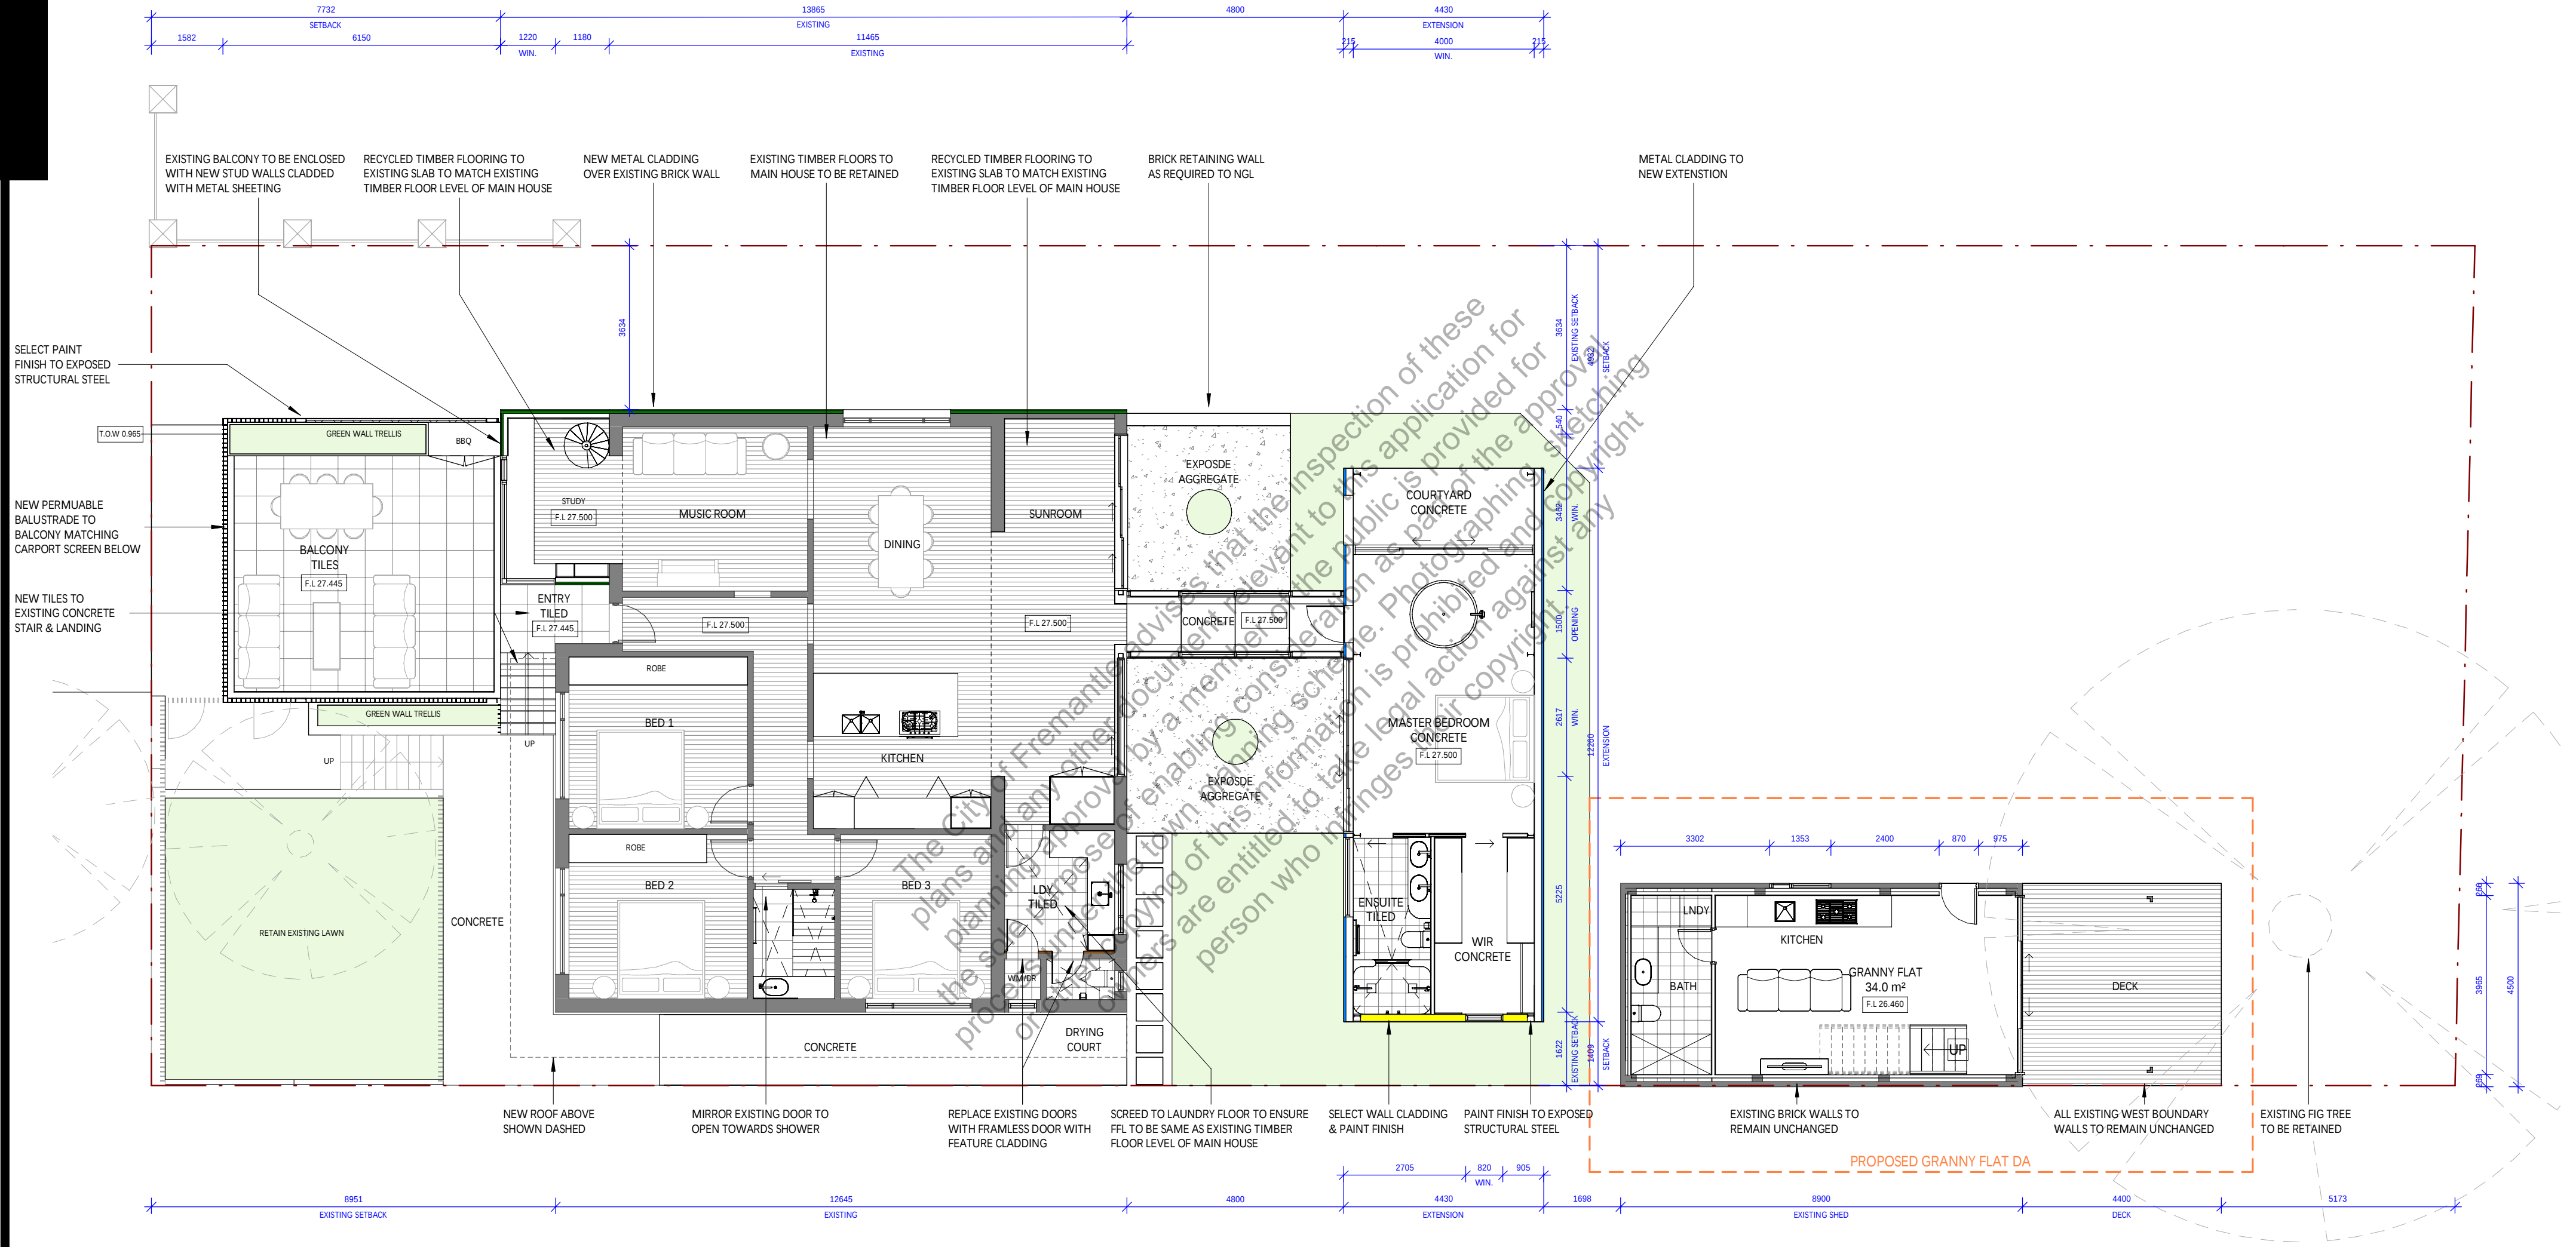


CITY OF FREMANTLE
These Plans Form Part of
DA0305/26
13 August 2026



23 WARDLE ROAD, BEACONSFIELD

GROUND FLOOR PLAN

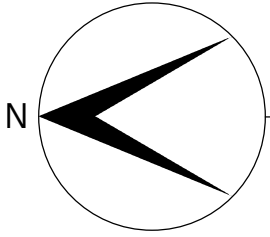



SCALE 1 : 100
DATE 10.08.26
DRAWING A2-02
B

NOT FOR CONSTRUCTION		
ISSUED TO	DESCRIPTION	DATE
COF	GRANNY FLAT DA	10.08.26

CITY OF FREMANTLE
These Plans Form Part of

DA0305/26



13 August 2026

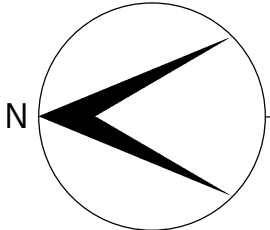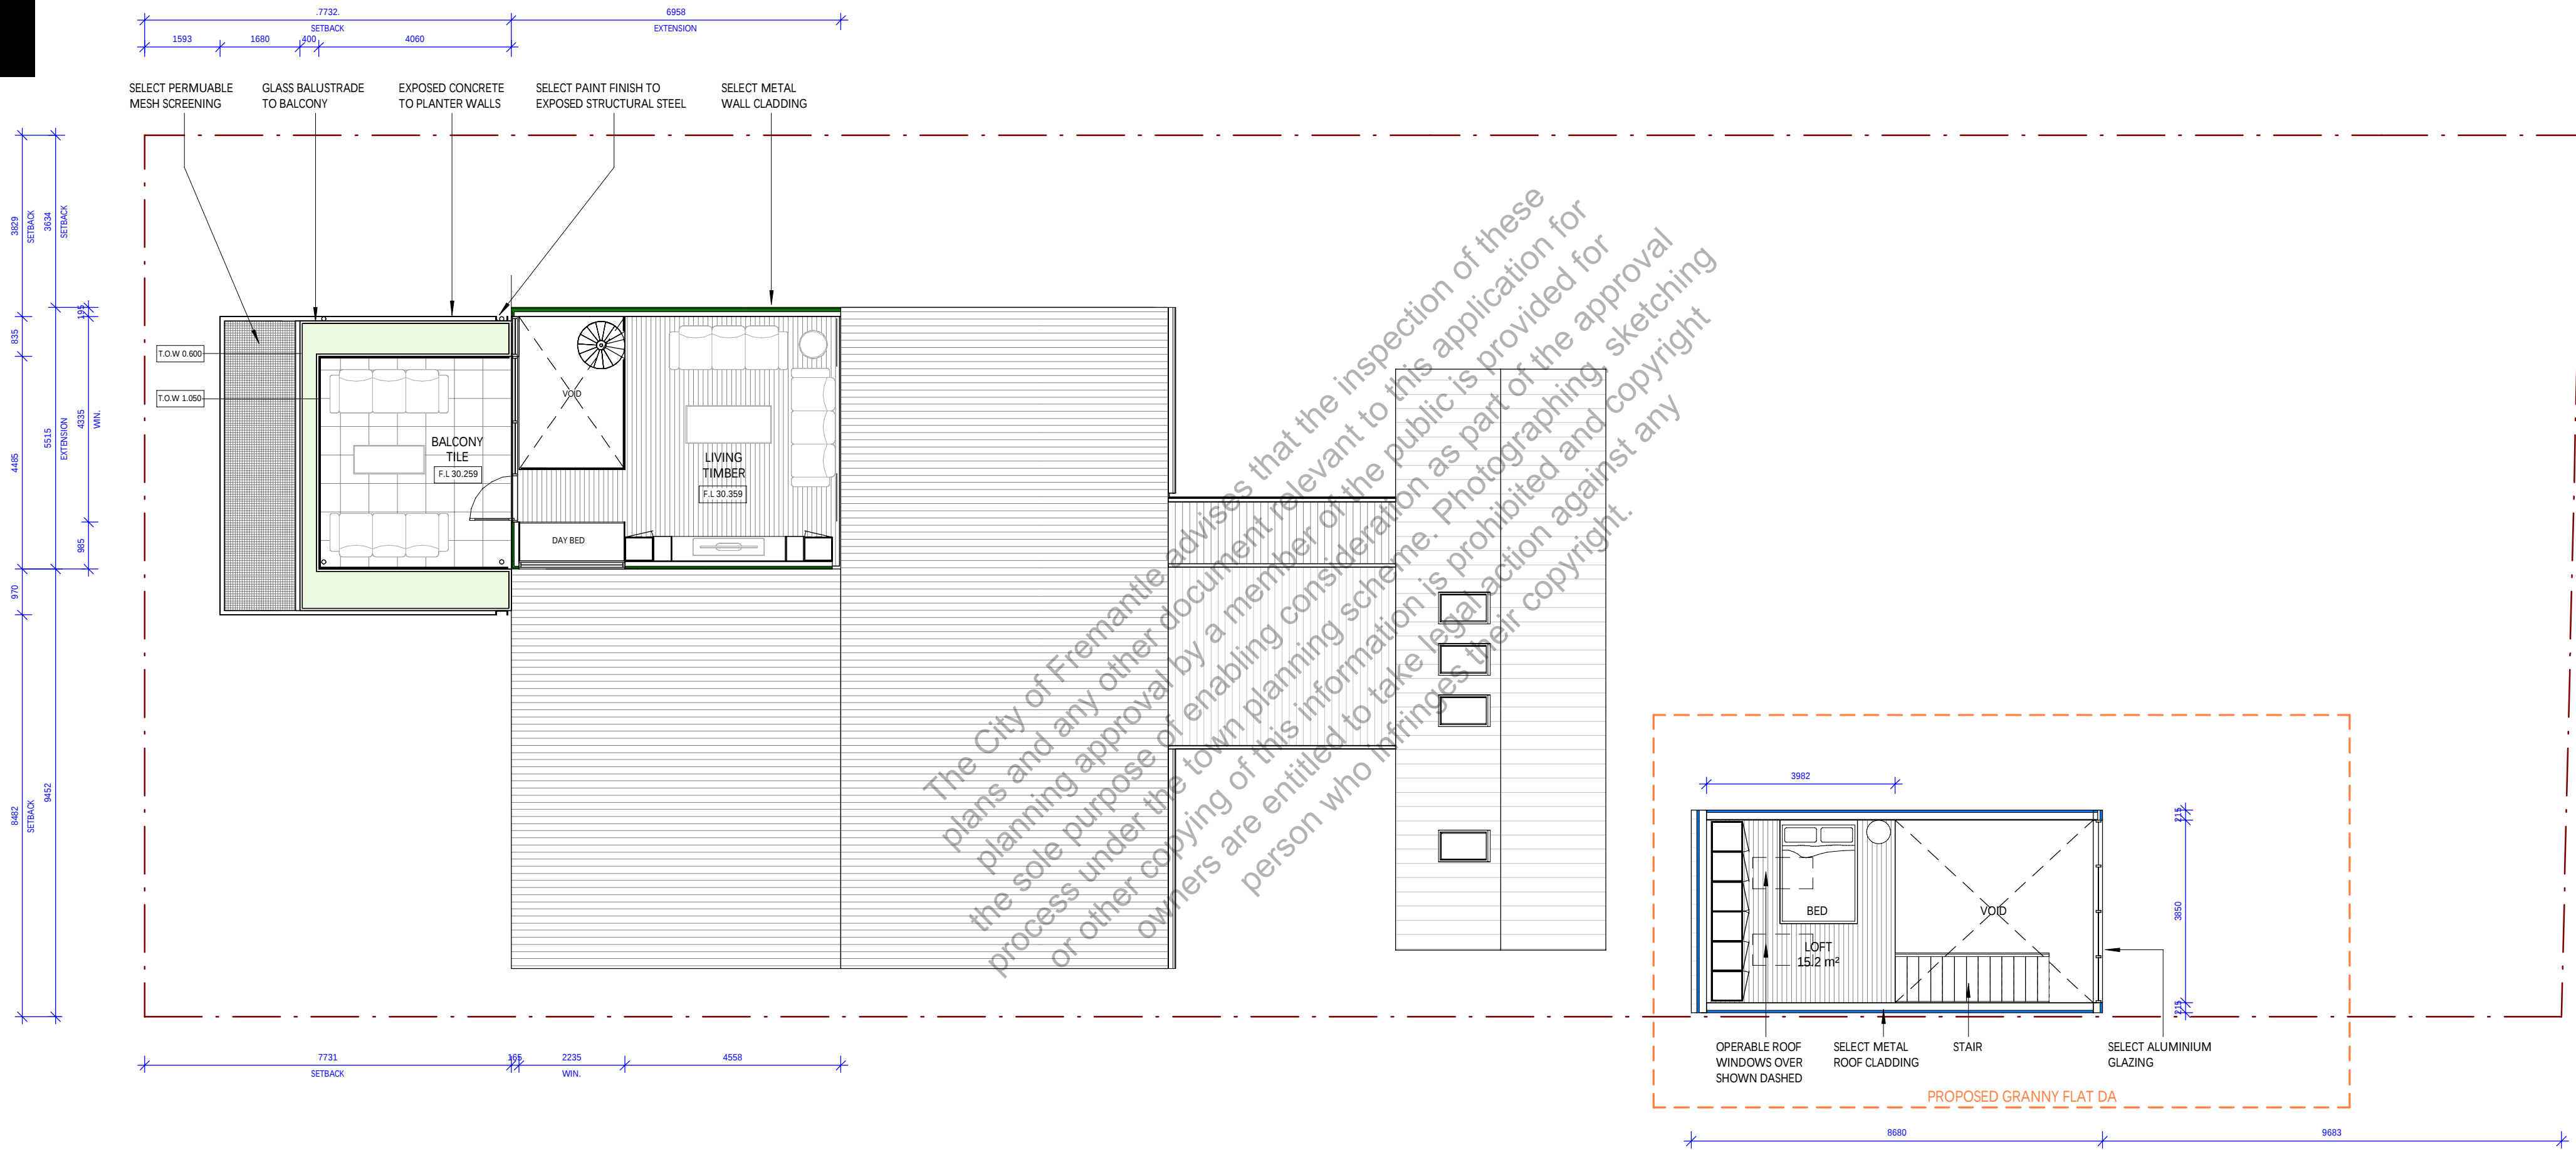

CITY OF FREMANTLE
These Plans Form Part of

DA0305/26

13 August 2026

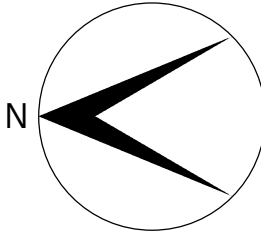
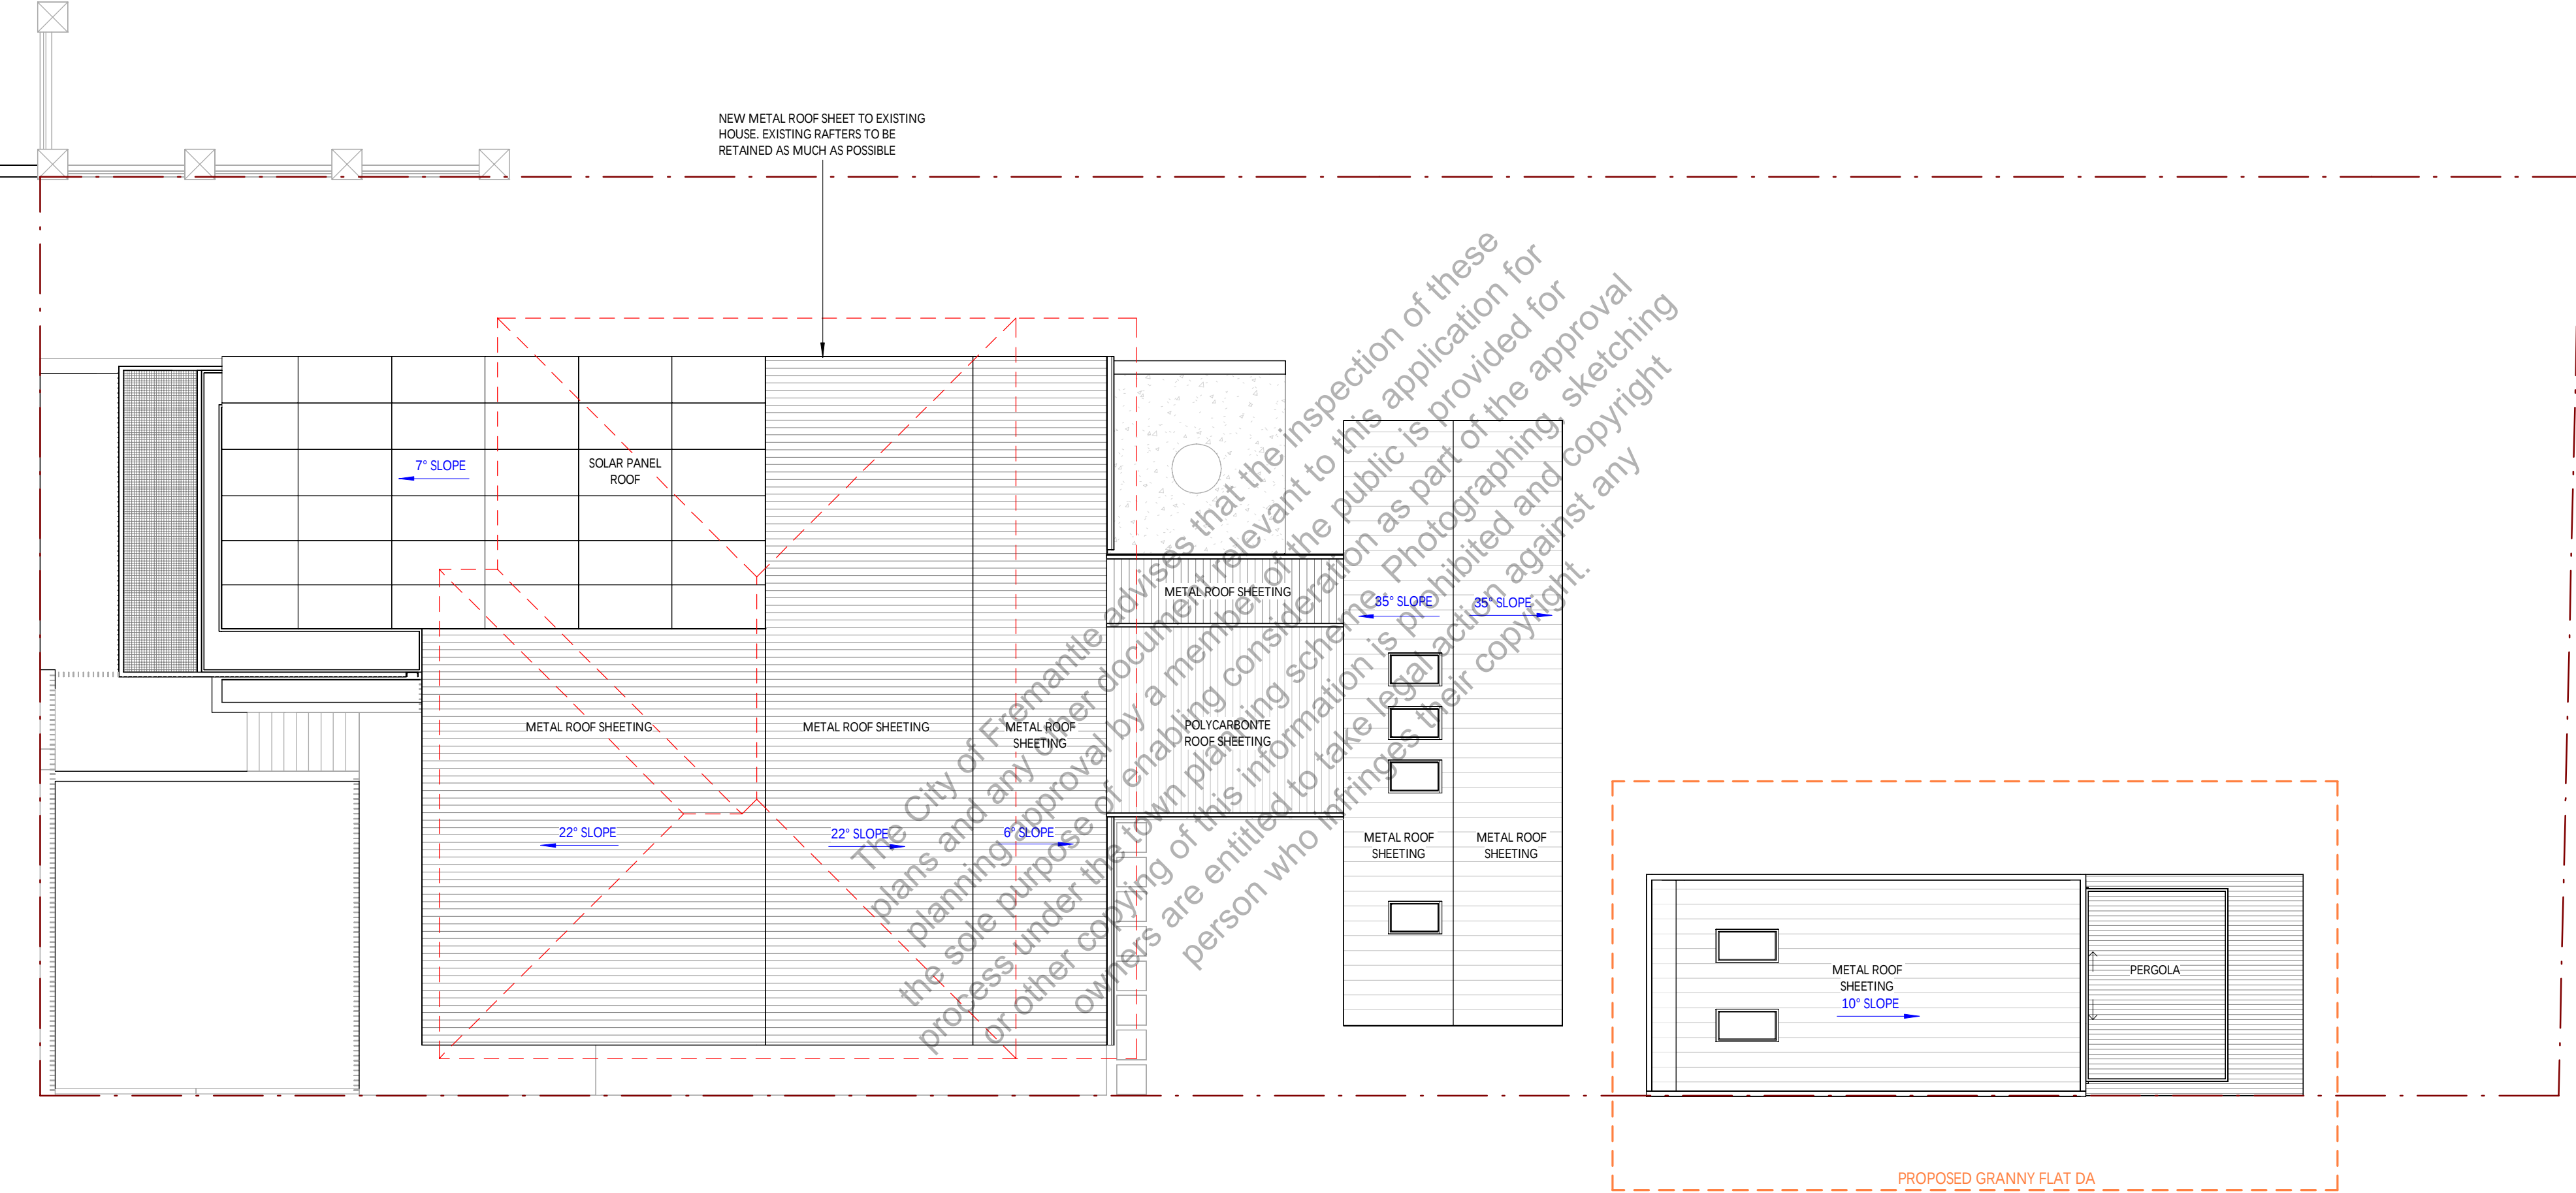


NOT FOR CONSTRUCTION		
ISSUED TO	DESCRIPTION	DATE
COF	GRANNY FLAT DA	10.08.26


CITY OF FREMANTLE
These Plans Form Part of

DA0305/26


13 August 2026

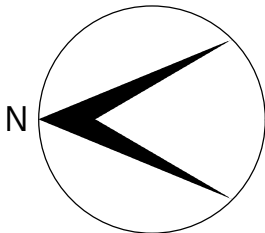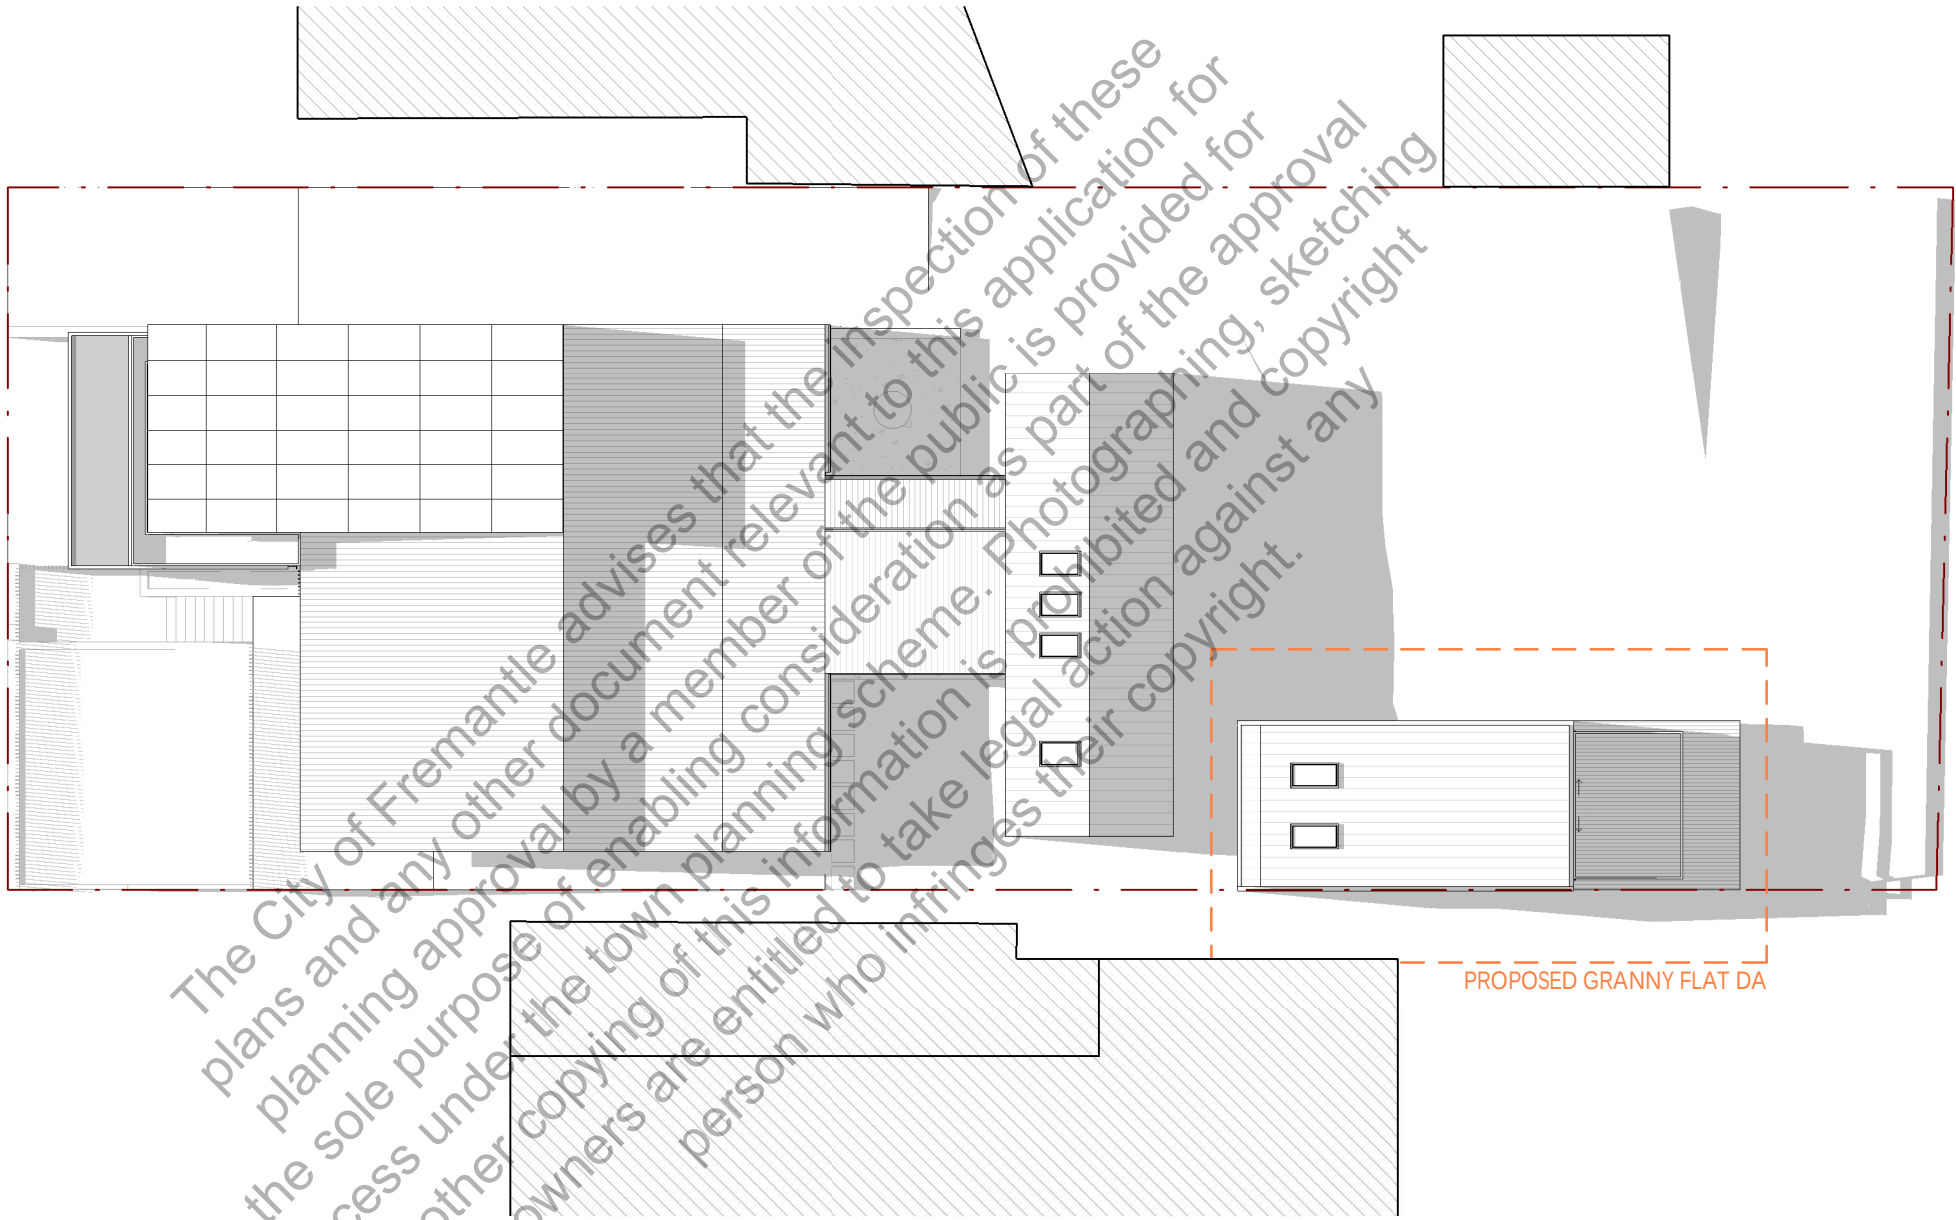


NOT FOR CONSTRUCTION		
ISSUED TO	DESCRIPTION	DATE
COF	GRANNY FLAT DA	10.08.26

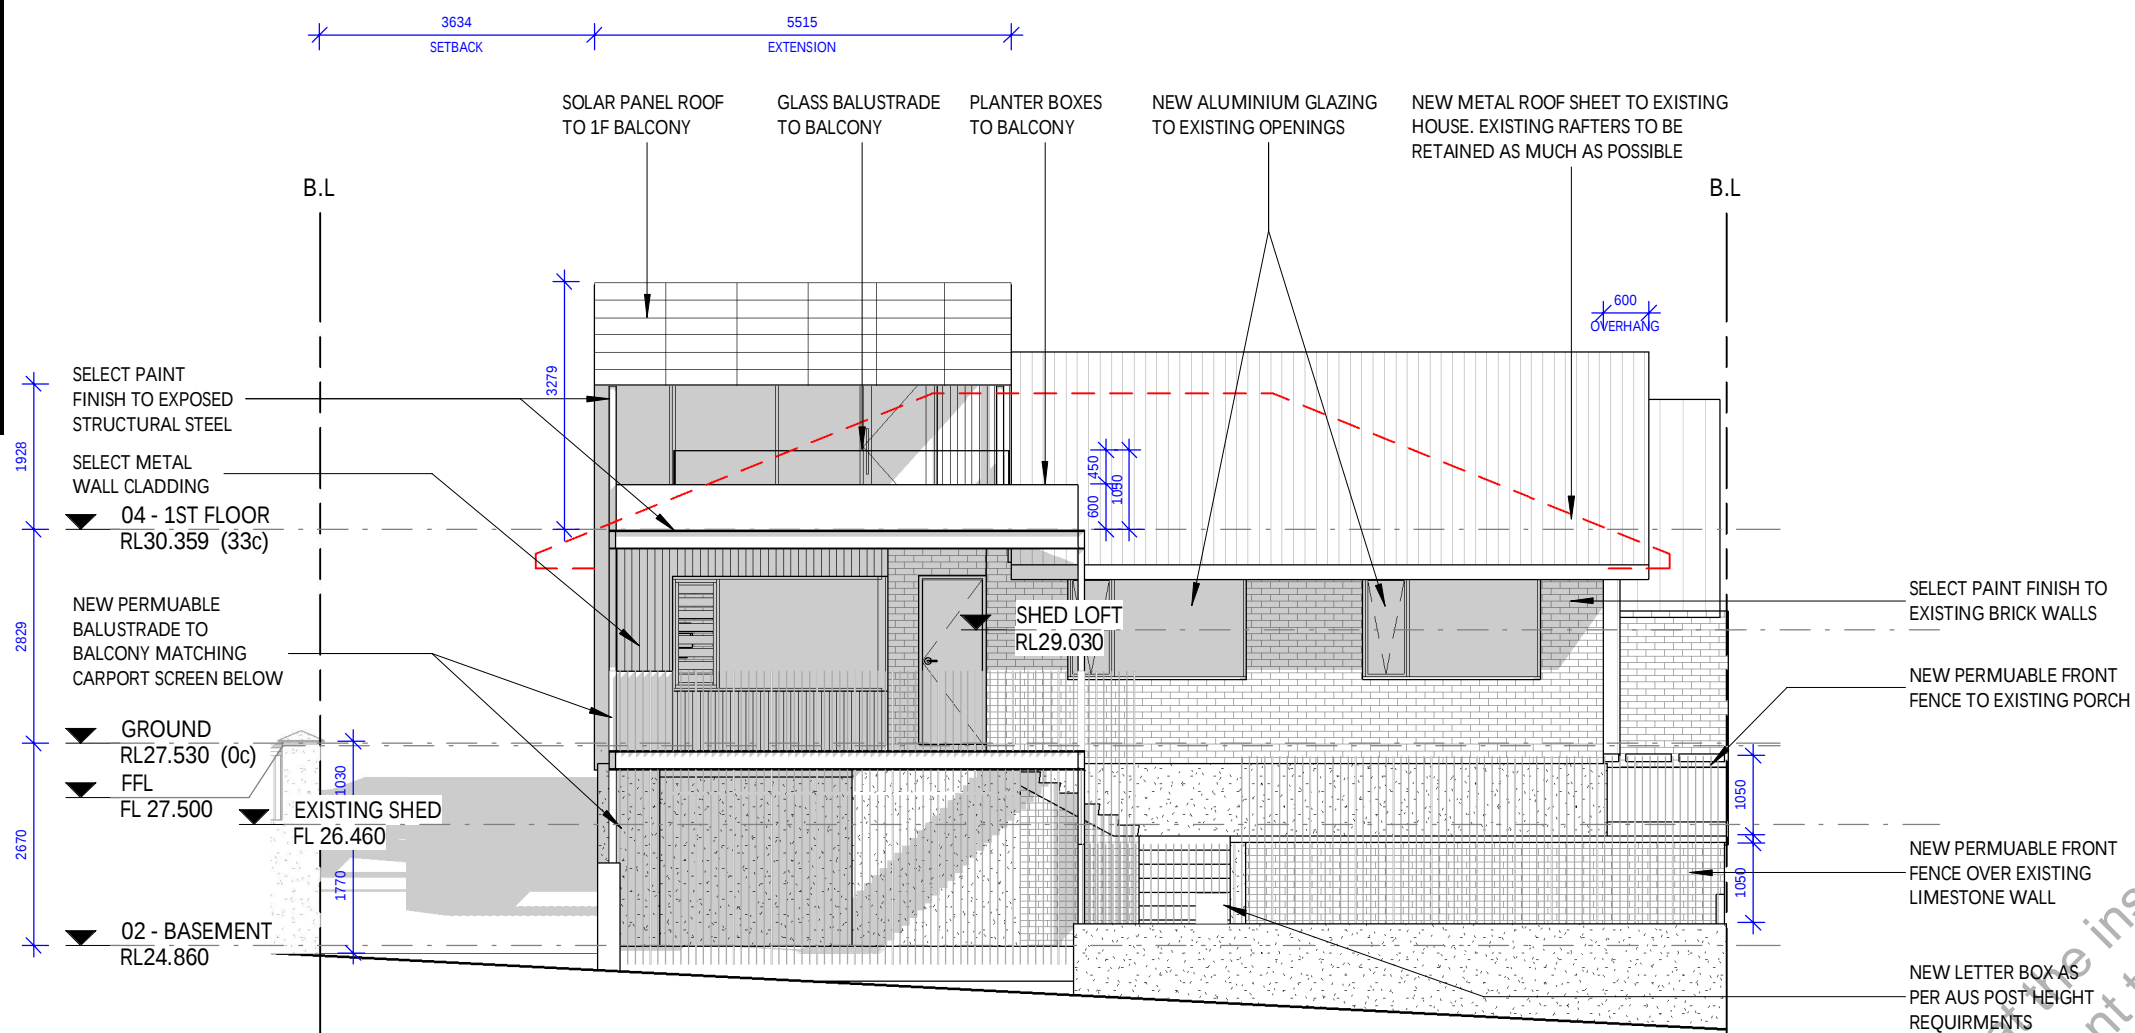

NORTH ELEVATION 1 (Street)
1 : 100

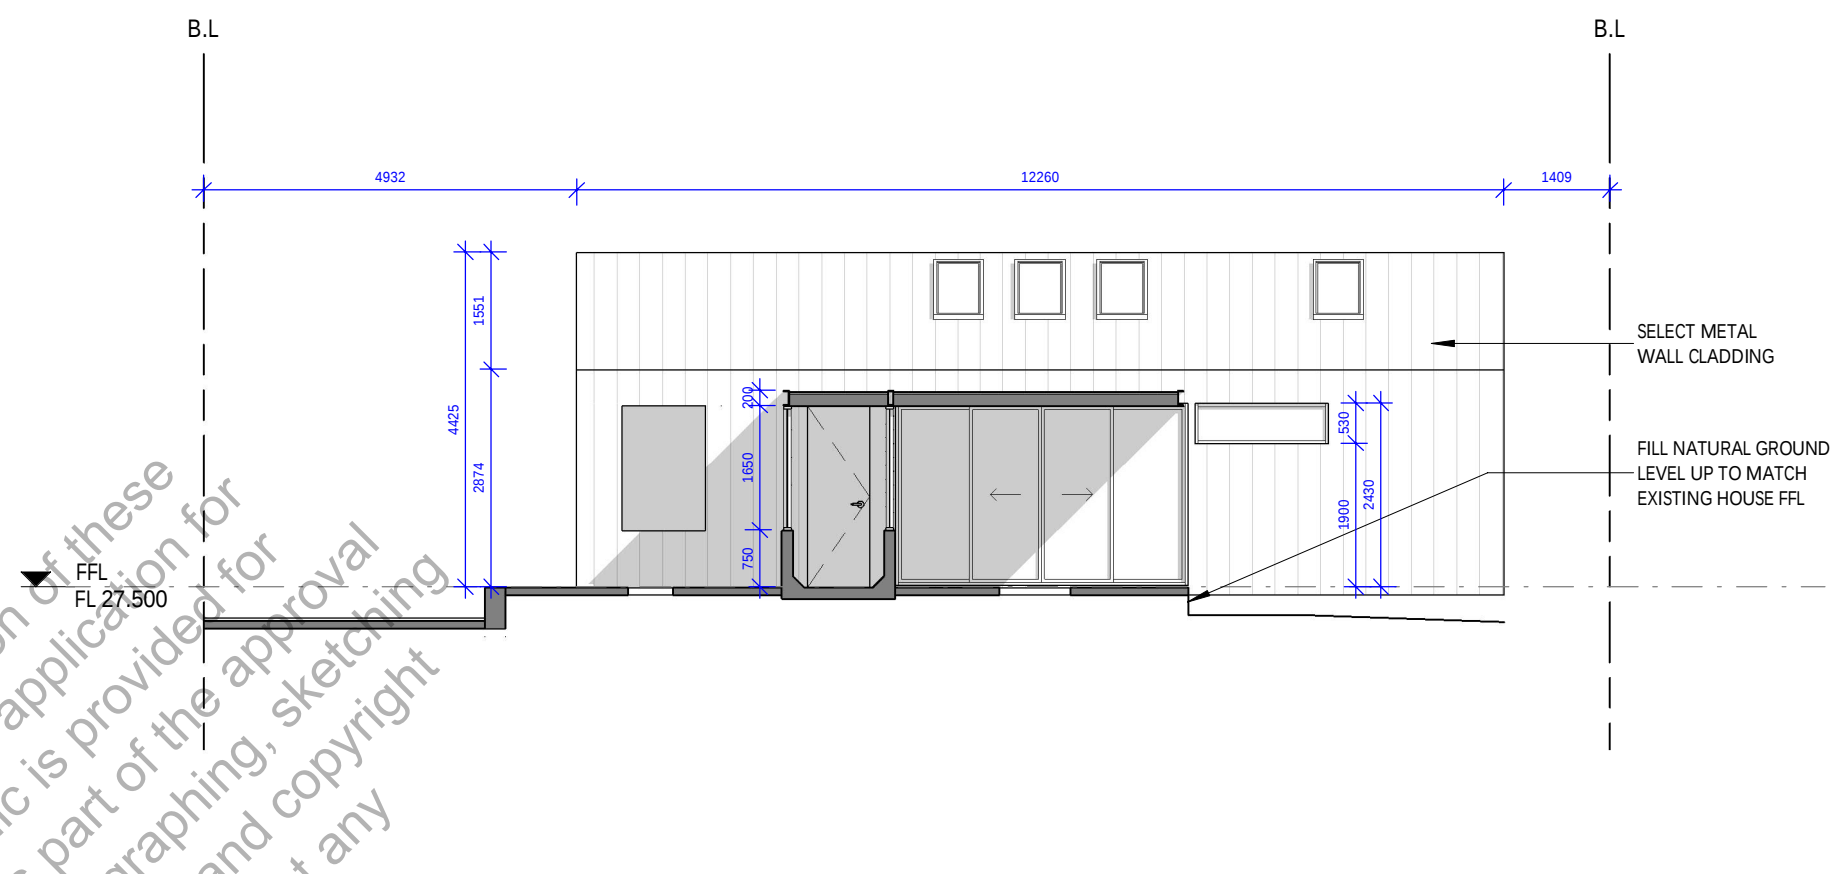


NORTH ELEVATION 2
1 : 100

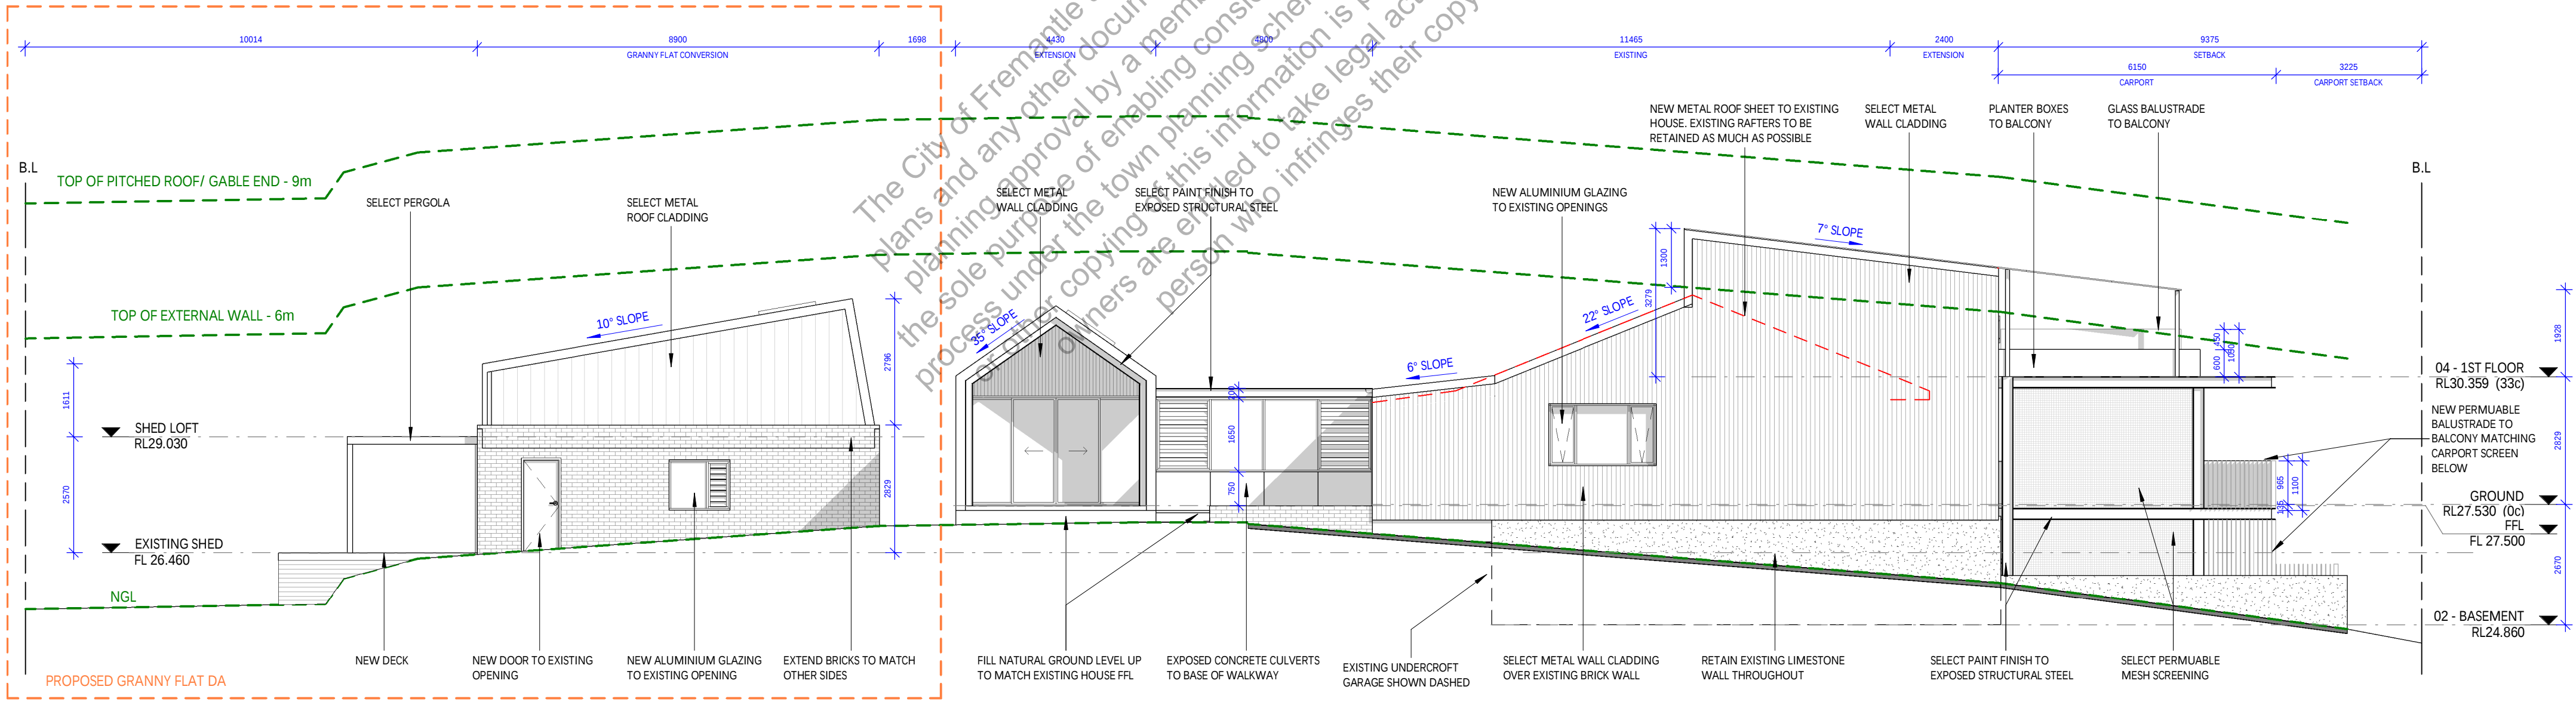

EAST ELEVATION
1 : 100




NOT FOR CONSTRUCTION		
ISSUED TO	DESCRIPTION	DATE
COF	GRANNY FLAT DA	10.08.26

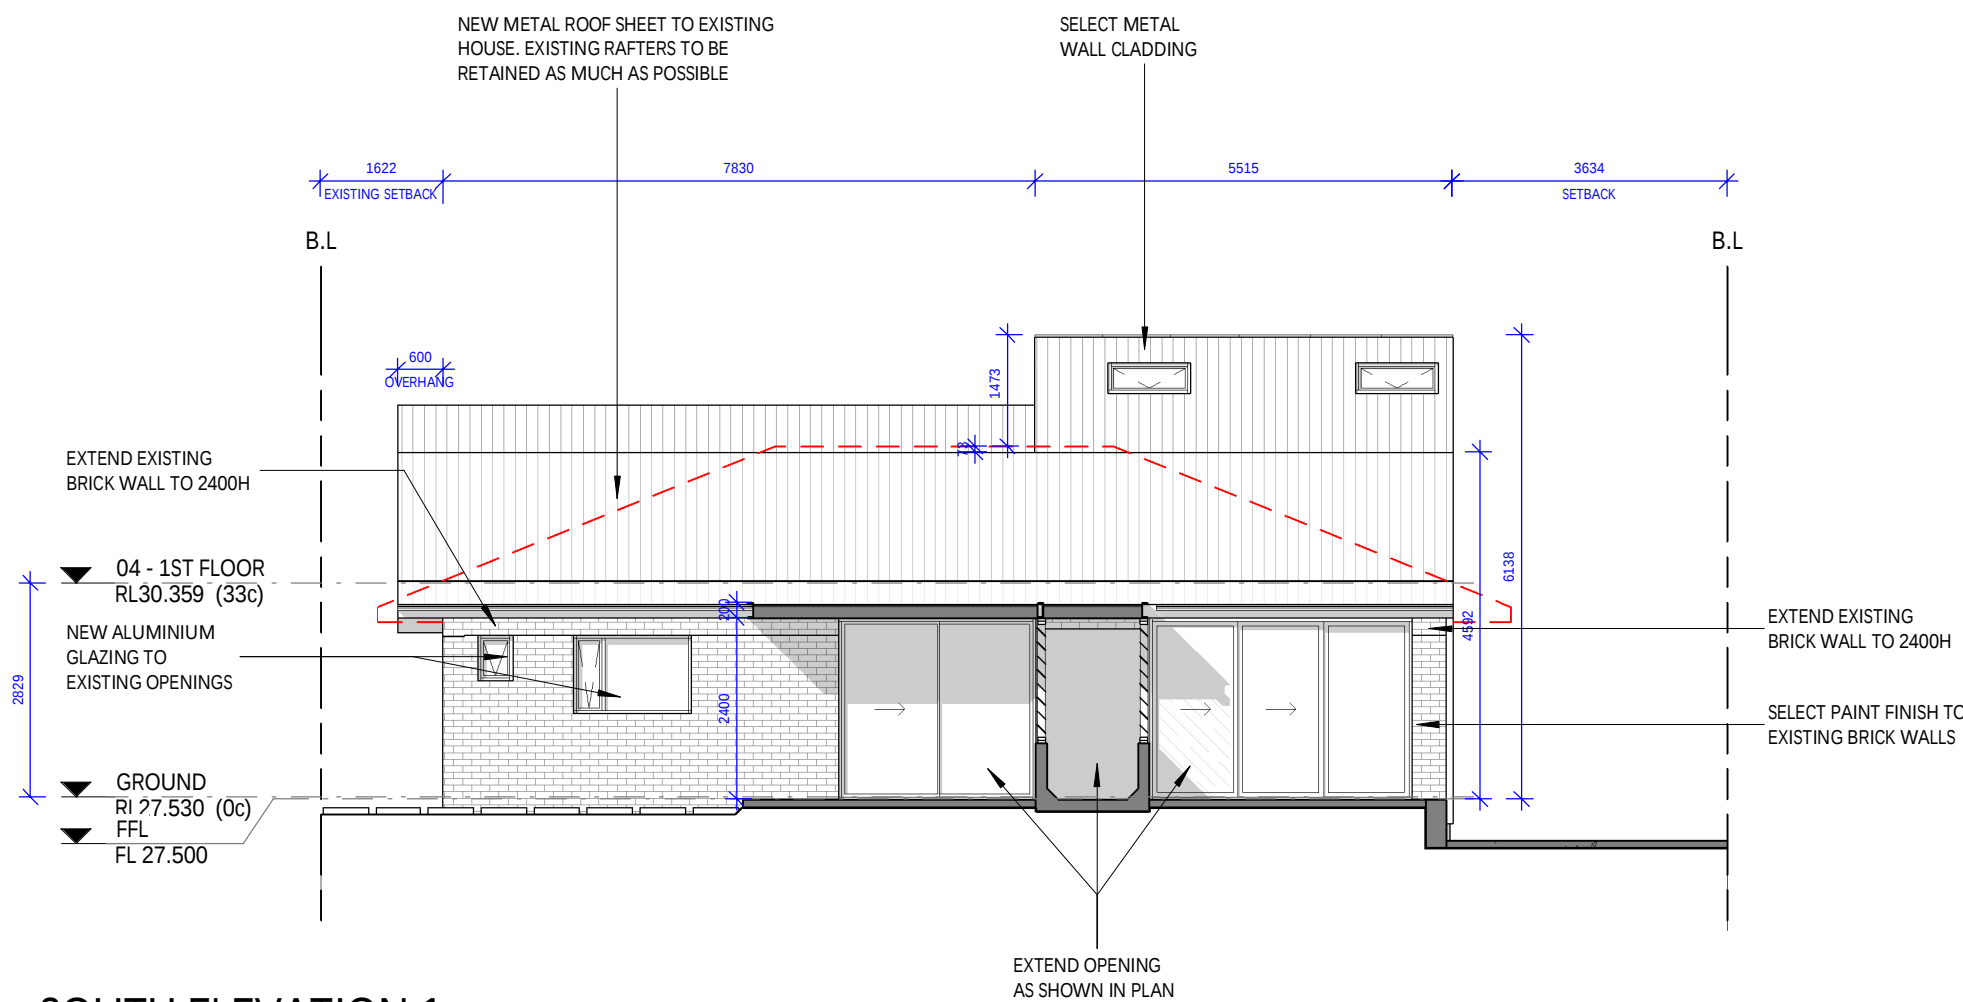


SOUTH ELEVATION 1

1 : 100

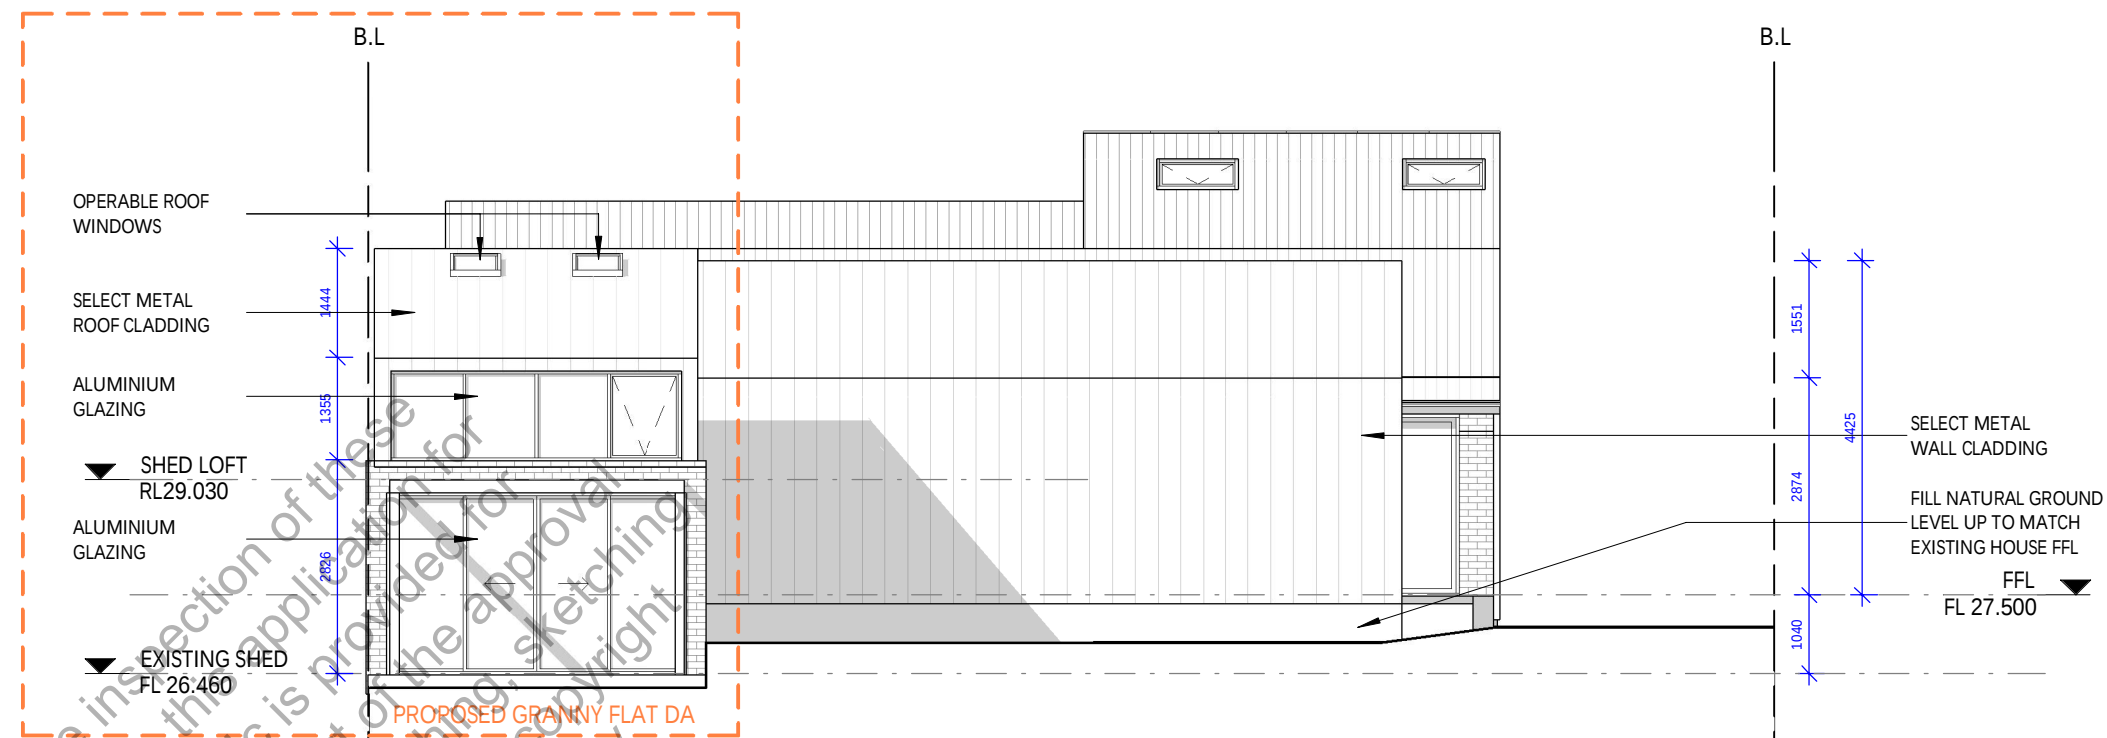

SOUTH ELEVATION 2

1 : 100

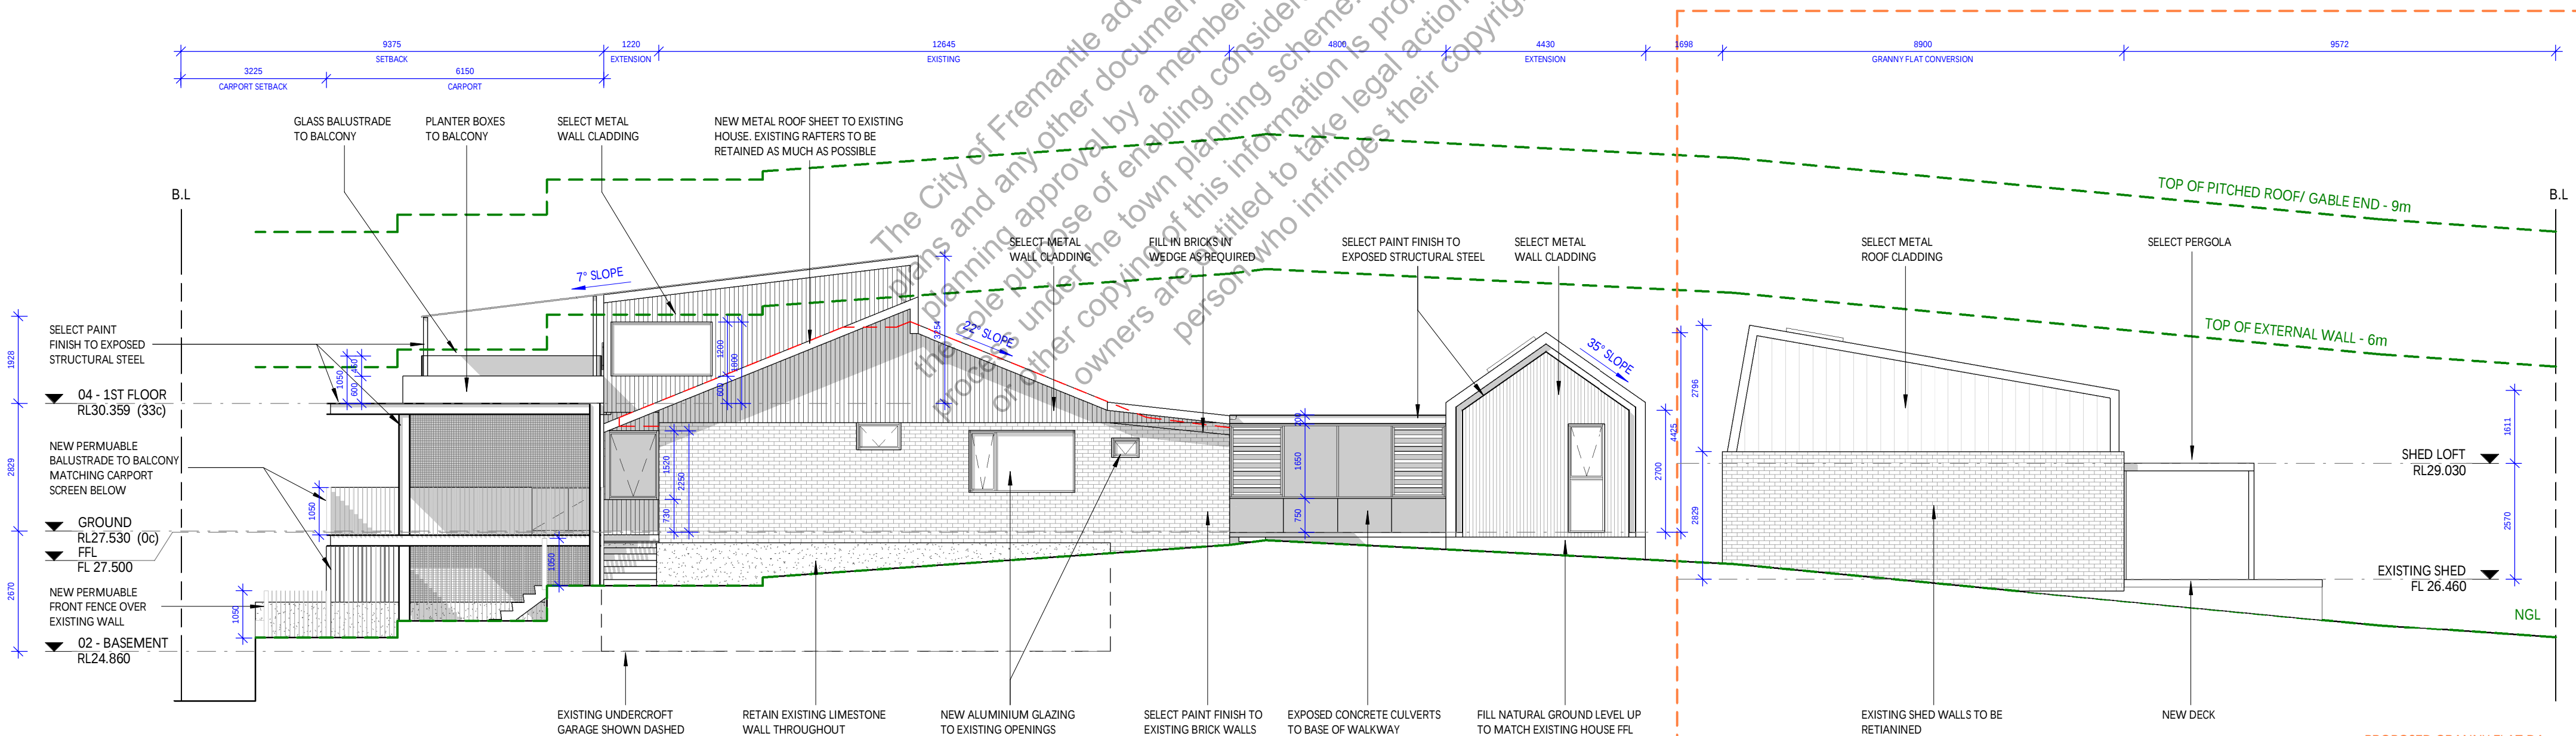

WEST ELEVATION

1 : 100