

DEVELOPMENT DETAILS		
SITE AREA		487m²
EXISTING BUILDING FOOTPRINT		115m²
NEW ANCILLARY DWELLING AREA	35m²	

DRAWING REGISTER		
	SHEET	REV
Cover	A000	DA_A
General Notes	A001	DA_A
Demolition Plan	A002	DA_A
Context Plan	A101	DA_A
Site Plan	A102	DA_A
Floor Plan	A103	DA_A
Roof Plan	A104	DA_A
Elevation	A201	DA_A
Section	A301	DA_A


CITY OF FREMANTLE
These Plans Form Part of
DA0294/26
30 July 2026

Ancillary Studio

53 Amhurst Street
Gary

21/07/26

PARDIS STUDIO

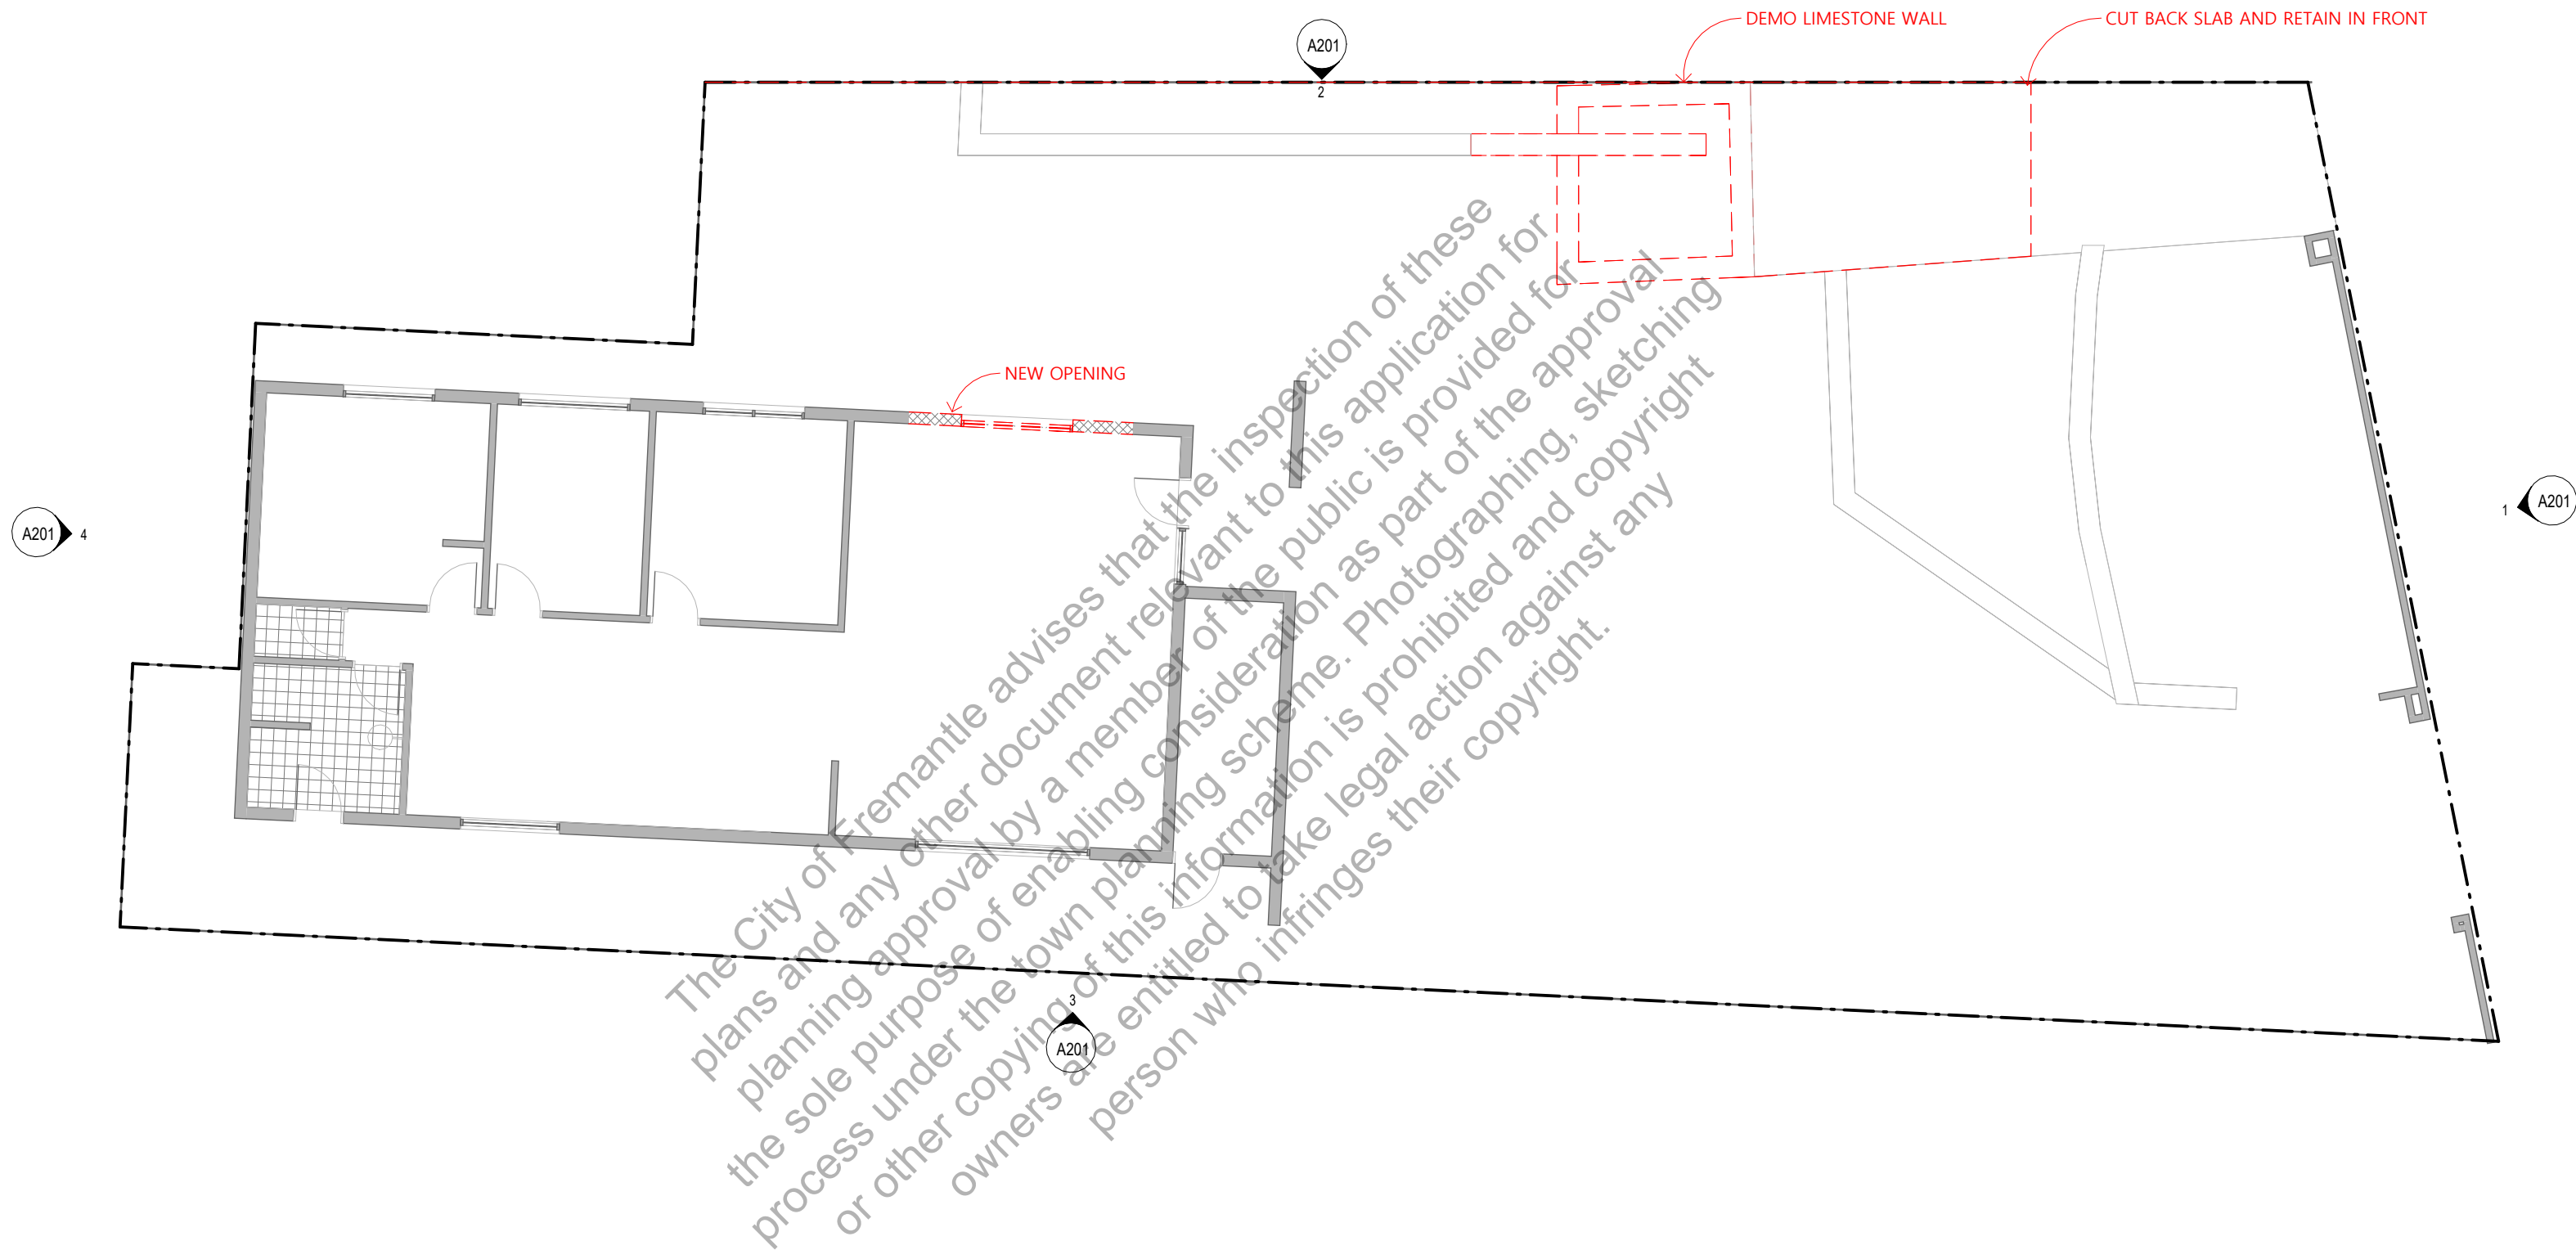

CITY OF FREMANTLE
These Plans Form Part of

DA0294/26

30 July 2026

PARDIS STUDIO

a. May Street. East Fremantle WA 6158
e. pc@kensingtondesign.com.au
pm@kensingtondesign.com.au
p. +61 (08) 9438 3288

Stuctural Engineer: TBC

Building Surveyor: TBC

Ancillary Studio

Client: Gary

Address: 53 Amhurst Street

Demolition Plan

Scale: 1 : 100
Revision: DA_A
Project:
Drawn: PM



PARDIS STUDIO

a. May Street. East Fremantle WA 6158
e. pc@kensingtondesign.com.au
 pm@kensingtondesign.com.au
p. +61 (08) 9438 3288

Stuctural Engineer: TBC

Building Surveyor: TBC

CITY OF FREMANTLE
These Plans Form Part of

DA0294/26

30 July 2026

Ancillary Studio

Client: Gary


Address: 53 Amhurst Street

Context Plan

Scale: 1 : 100
Revision: DA_A
Project:
Drawn: PM

Print A2

A101

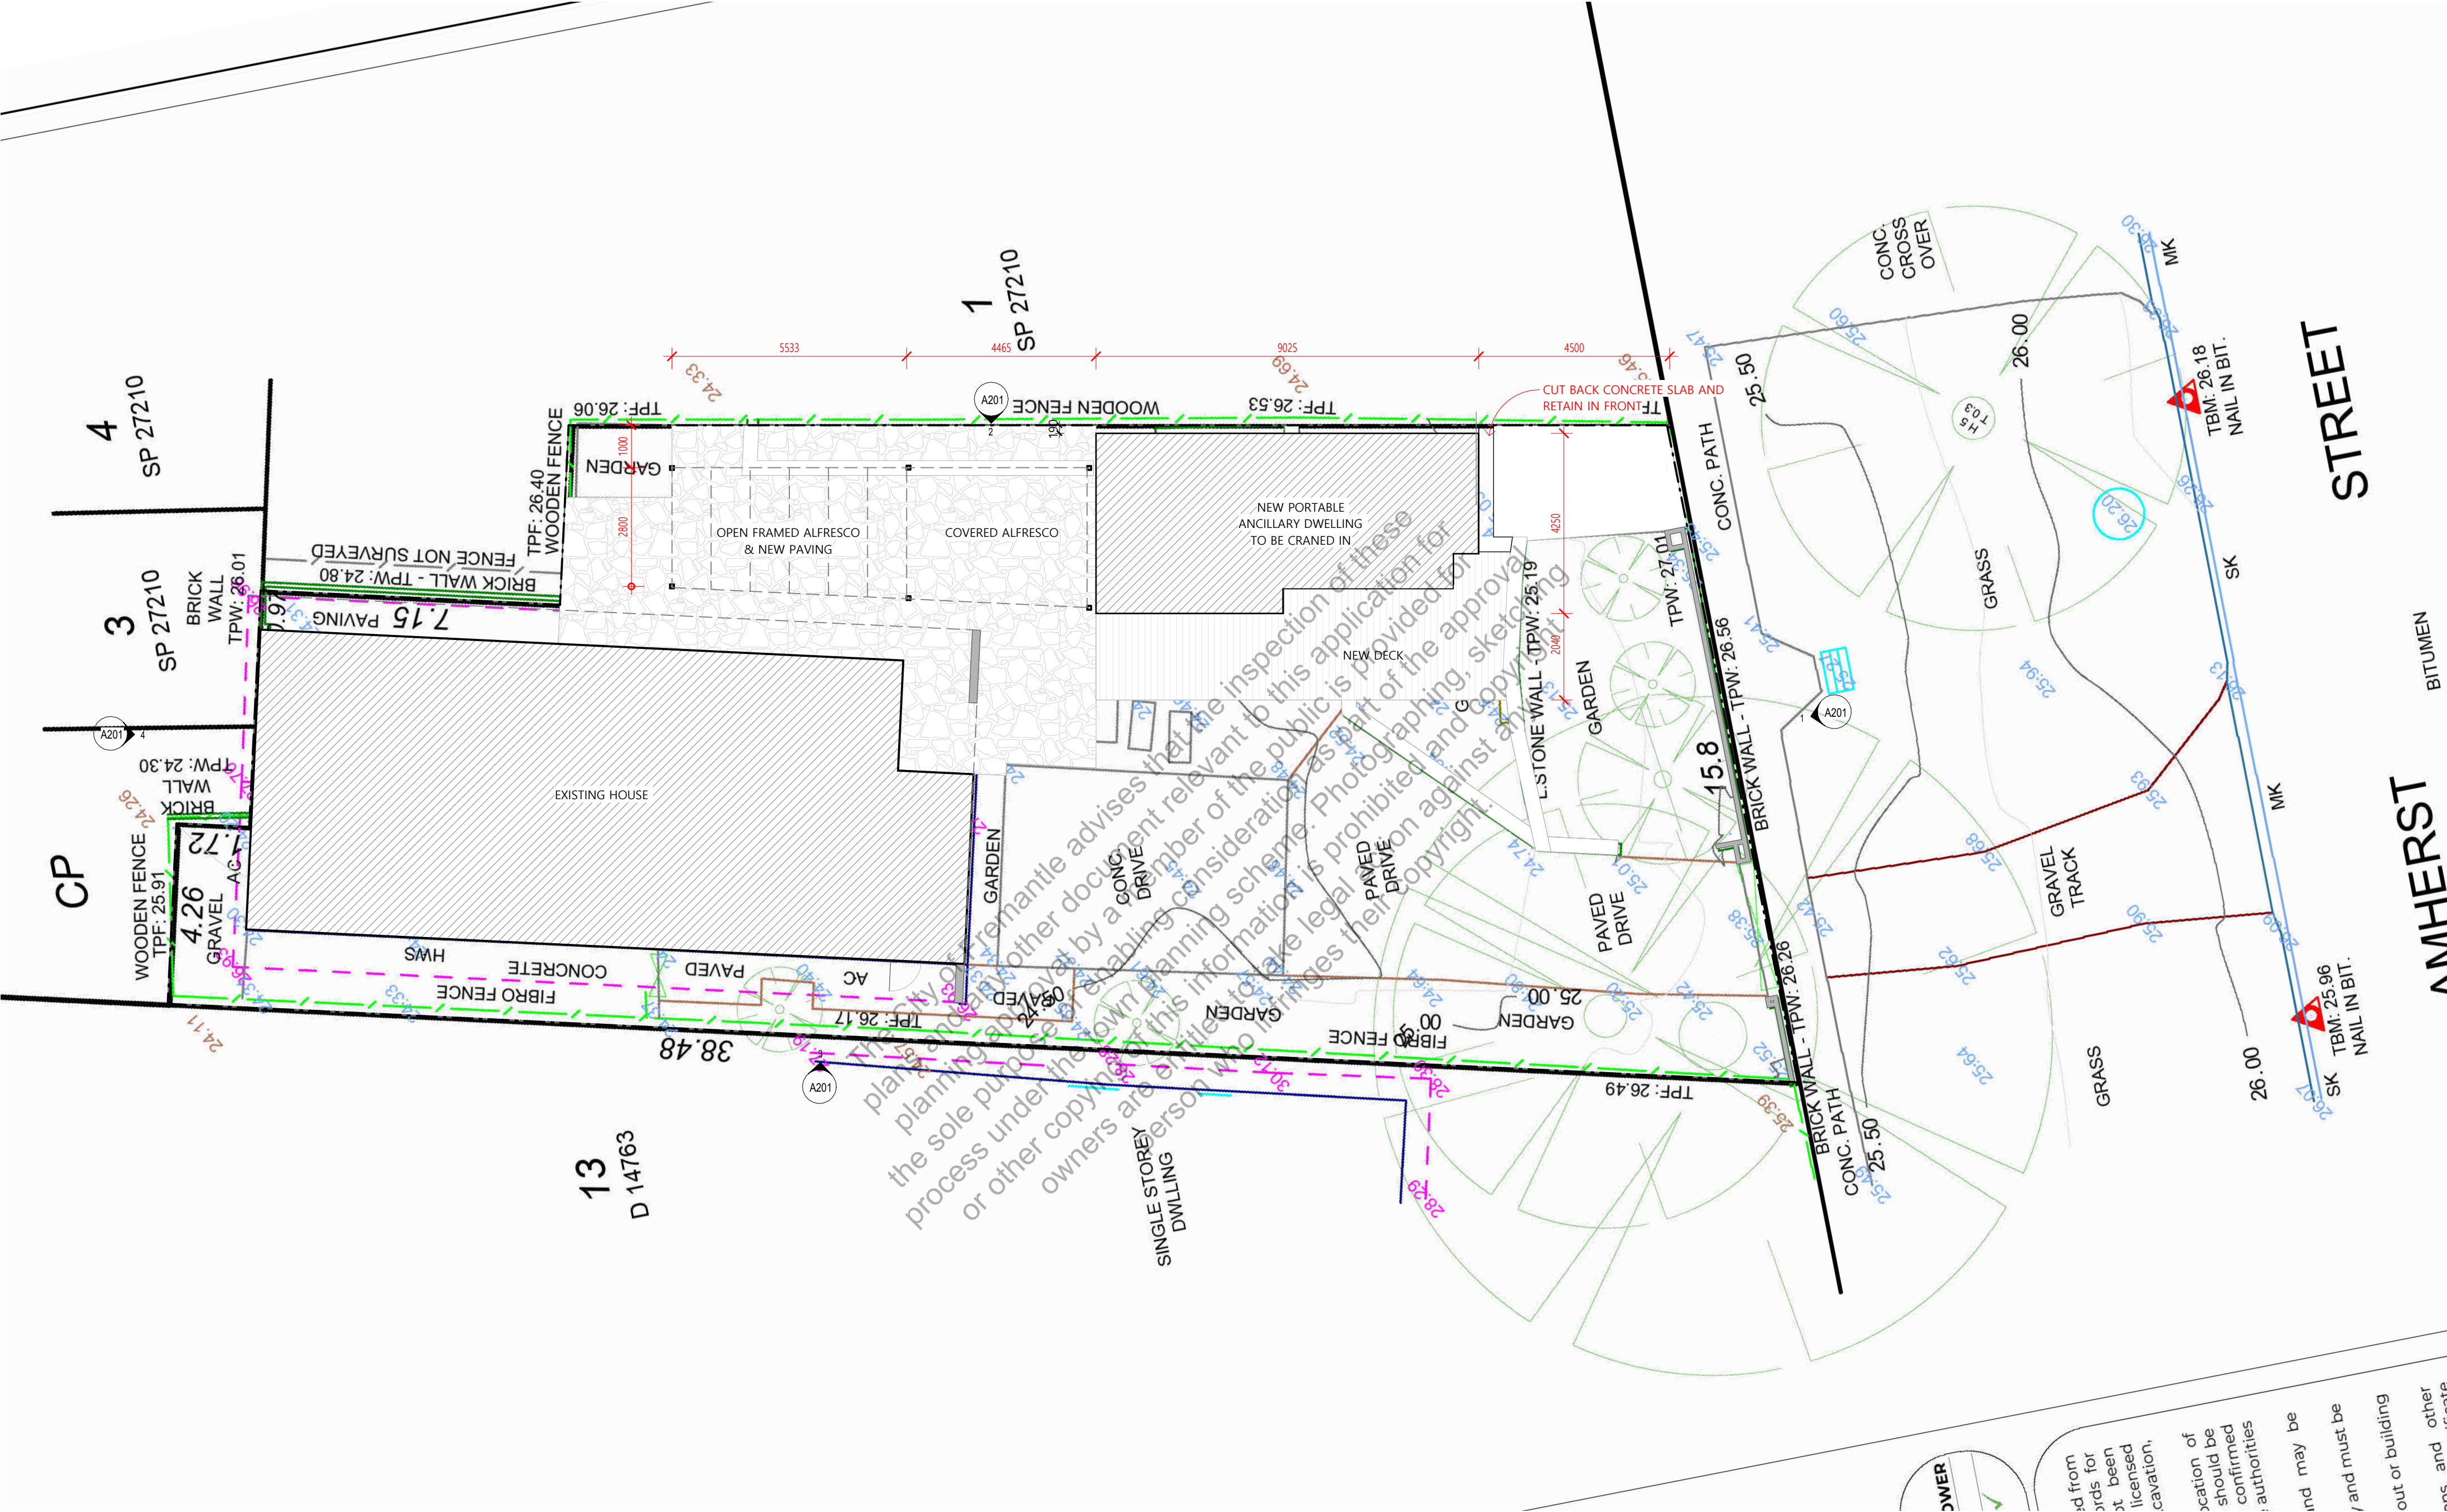

PARDIS STUDIO

a. May Street, East Fremantle WA 6158
e. pc@kensingtondesign.com.au
pm@kensingtondesign.com.au
p. +61 (08) 9438 3288

Structural Engineer: TBC
Building Surveyor: TBC

DEVELOPMENT DETAILS

SITE AREA	487m ²
EXISTING BUILDING FOOTPRINT	115m ²
NEW ANCILLARY DWELLING AREA	35m ²

CITY OF FREMANTLE
These Plans Form Part of
DA0294/26
30 July 2026


Ancillary Studio

Client: Gary
Address: 53 Amhurst Street

Site Plan

Scale: 1 : 100
Revision: DA_A
Project:
Drawn: PM

Print A2
A102

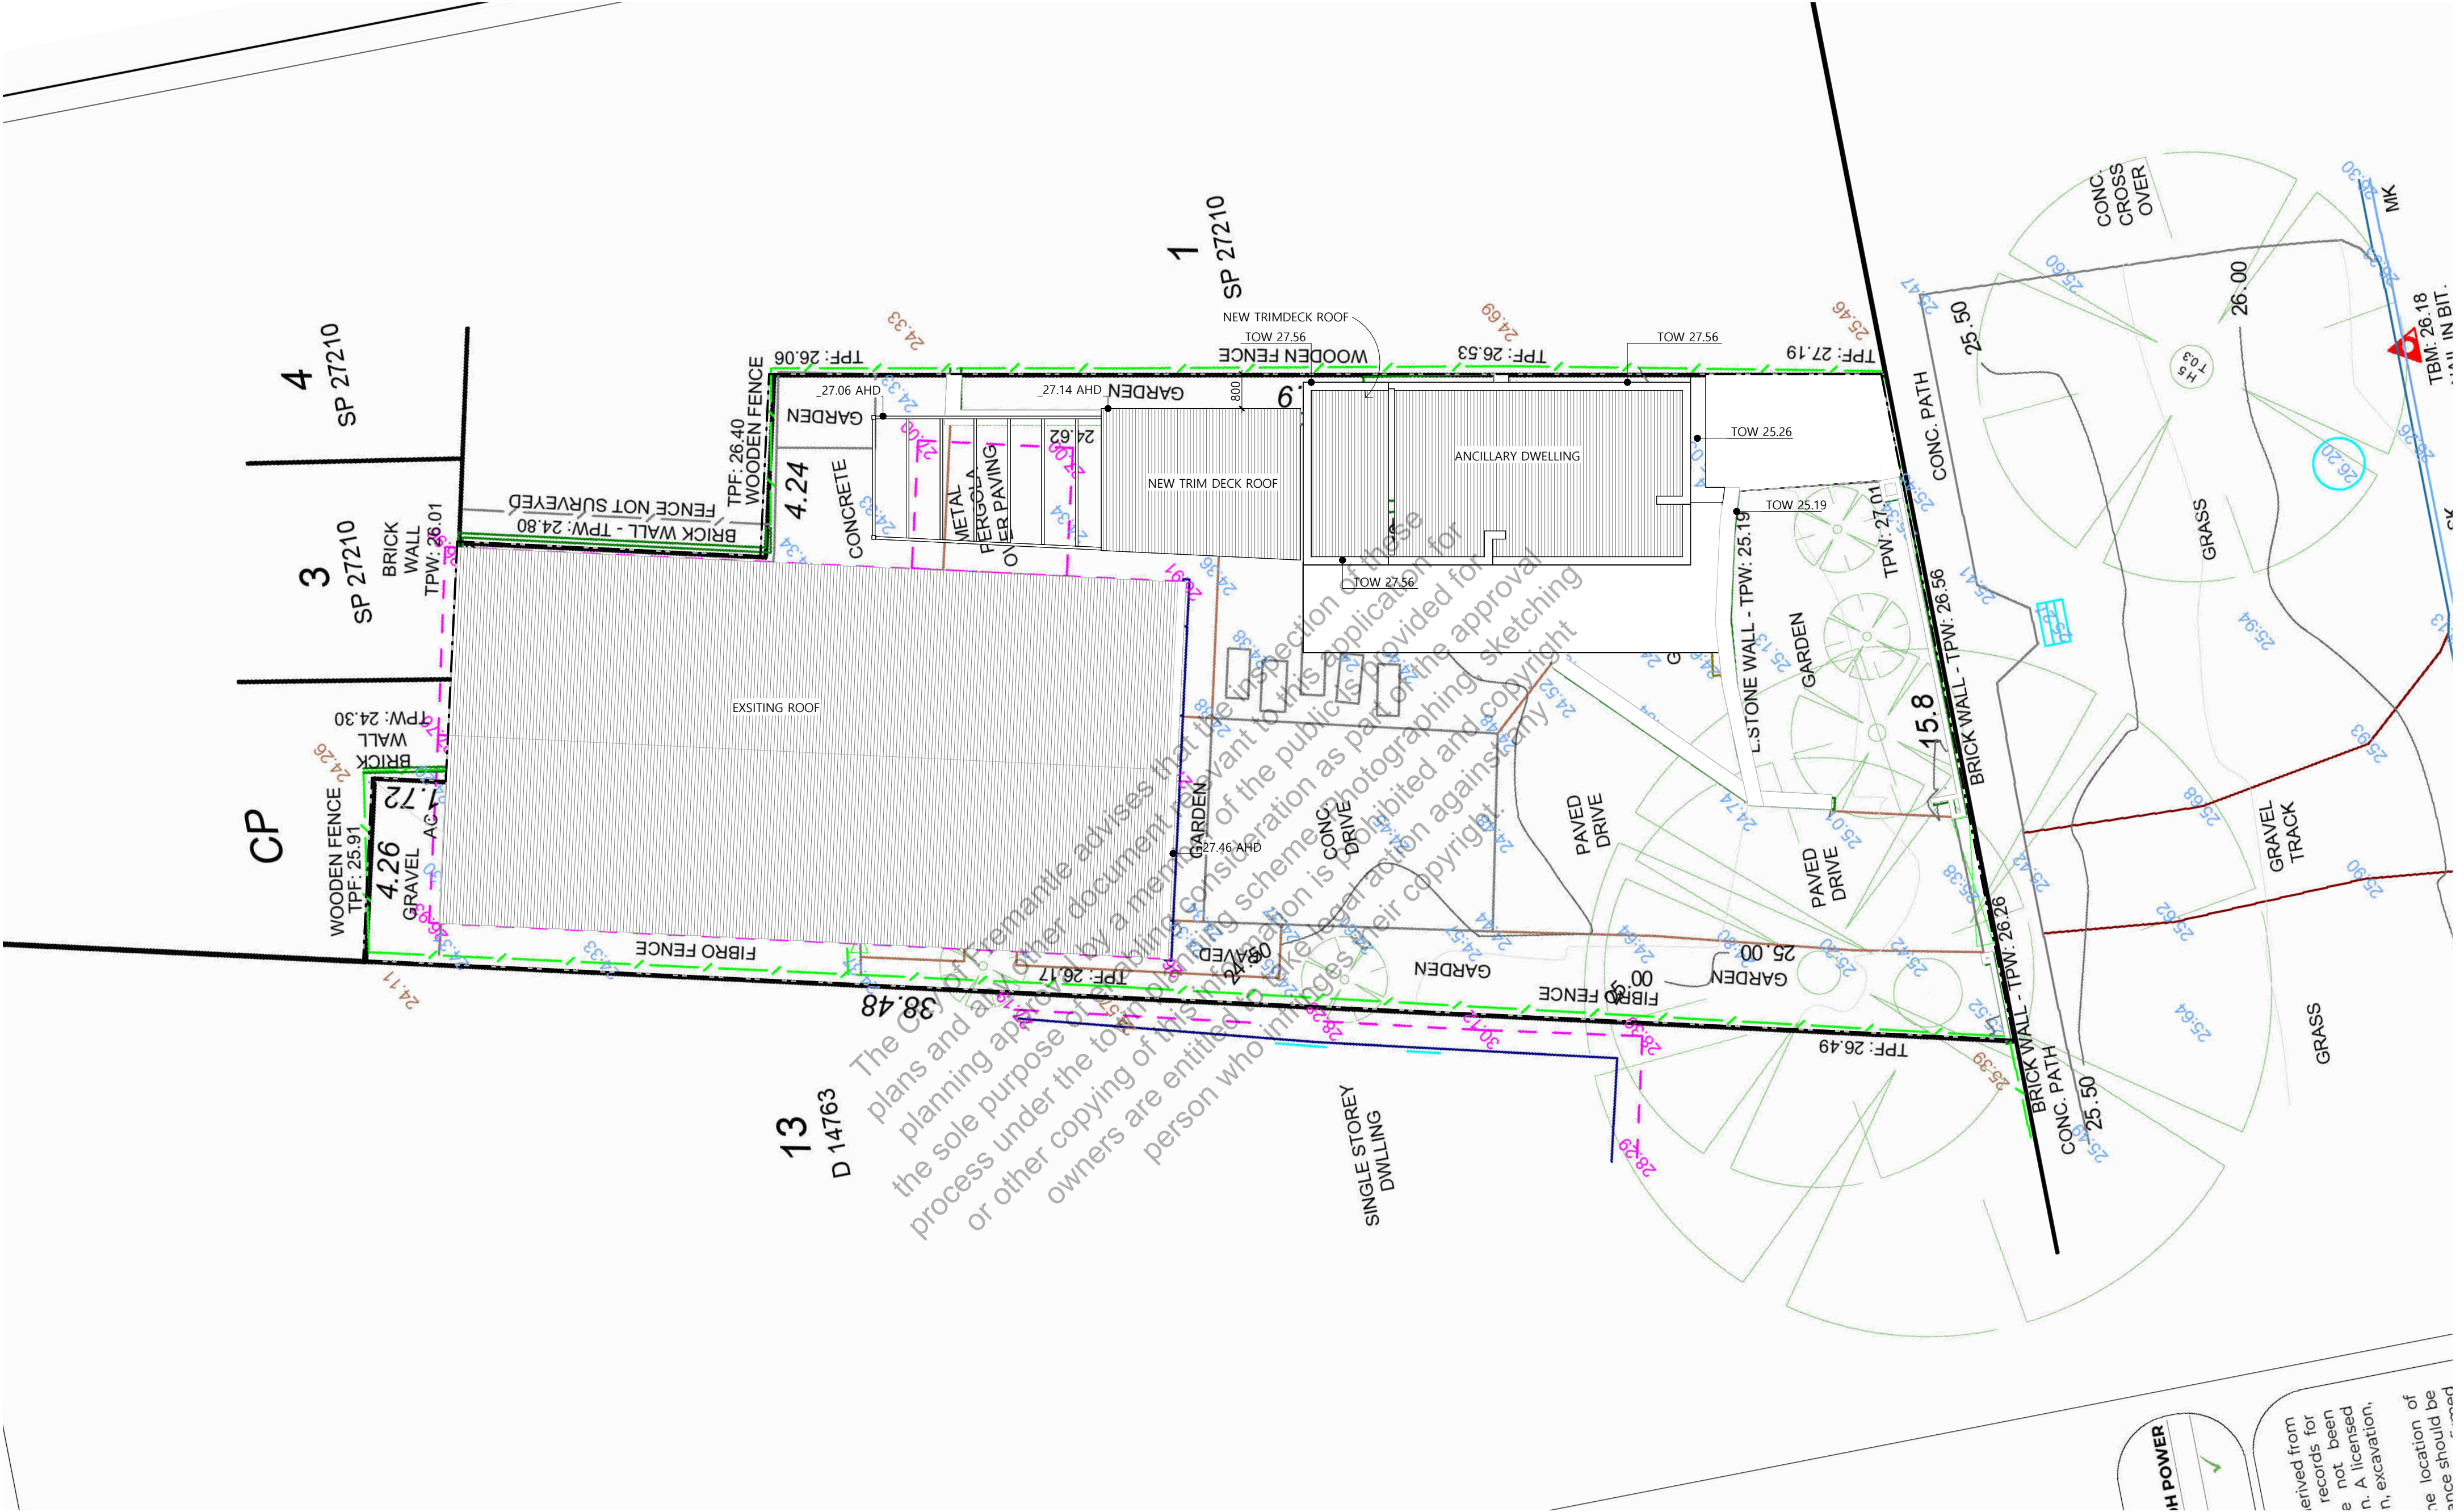

PARDIS STUDIO

a. May Street. East Fremantle WA 6158
e. pc@kensingtondesign.com.au
pm@kensingtondesign.com.au
p. +61 (08) 9438 3288

Stuctural Engineer: TBC
Building Surveyor: TBC

CITY OF FREMANTLE
These Plans Form Part of
DA0294/26
30 July 2026

Ancillary Studio


Client: Gary
Address: 53 Amhurst Street

Roof Plan


Scale: 1 : 100
Revision: DA_A
Project:
Drawn: PM

derived from
records for
e not been
n. A licensed
n, excavation,
ne location of
ance should be


Print A2
A104

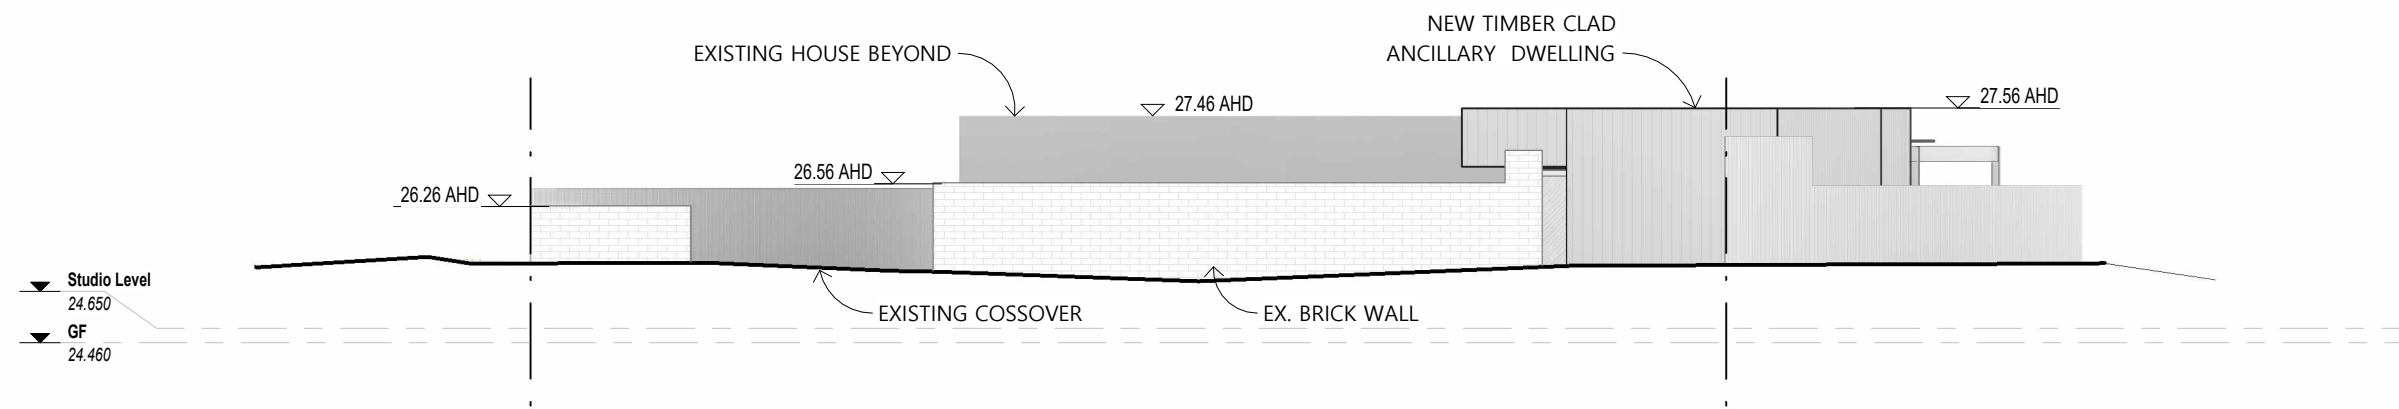

1. Elevation East (Amhurst Street)1
1 : 100

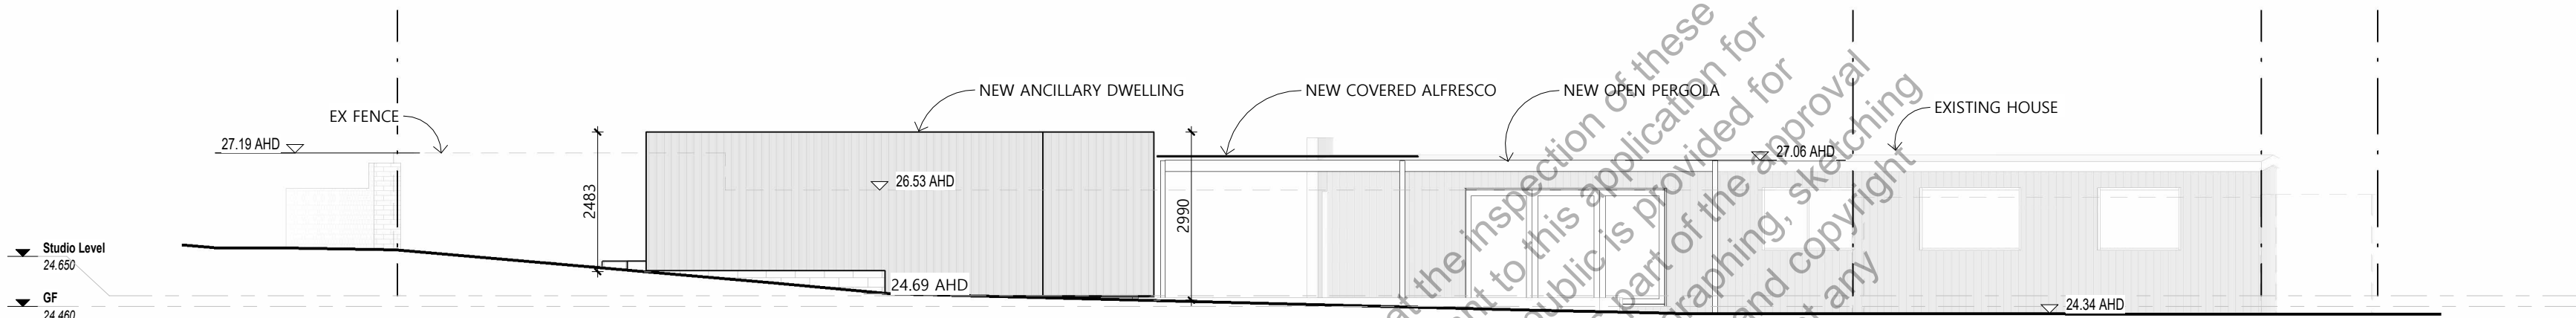

2. Elevation North
1 : 100

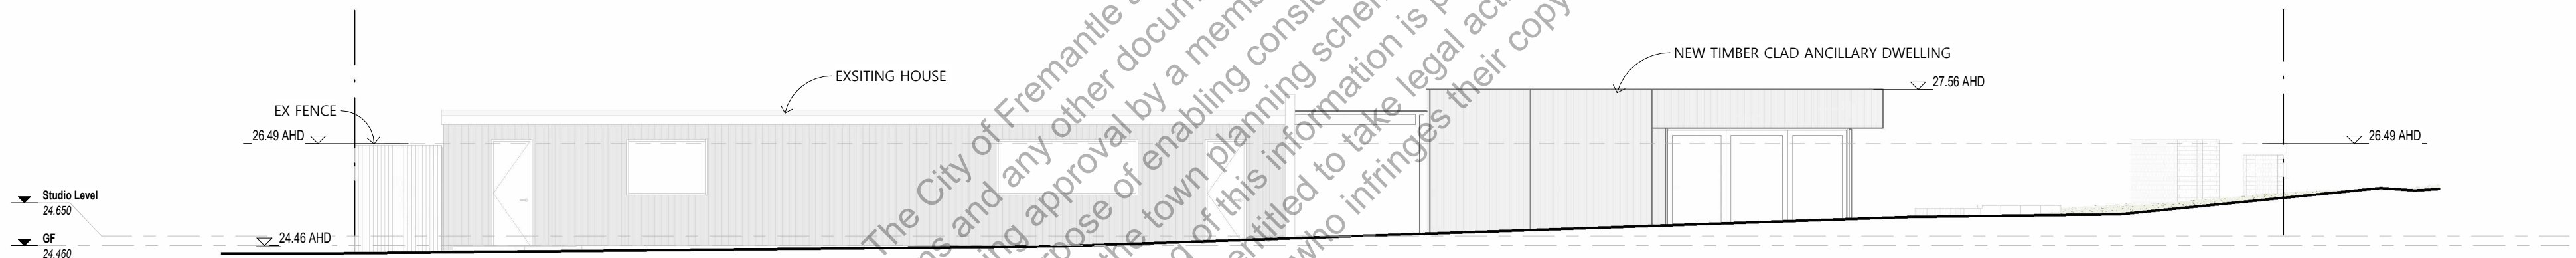

3. Elevation South
1 : 100



4. Elevation West
1 : 100

CITY OF FREMANTLE
These Plans Form Part of
DA0294/26
30 July 2026