




**CITY OF FREMANTLE**  
**These Plans Form Part of**

DA0297/26

**3 August 2026**

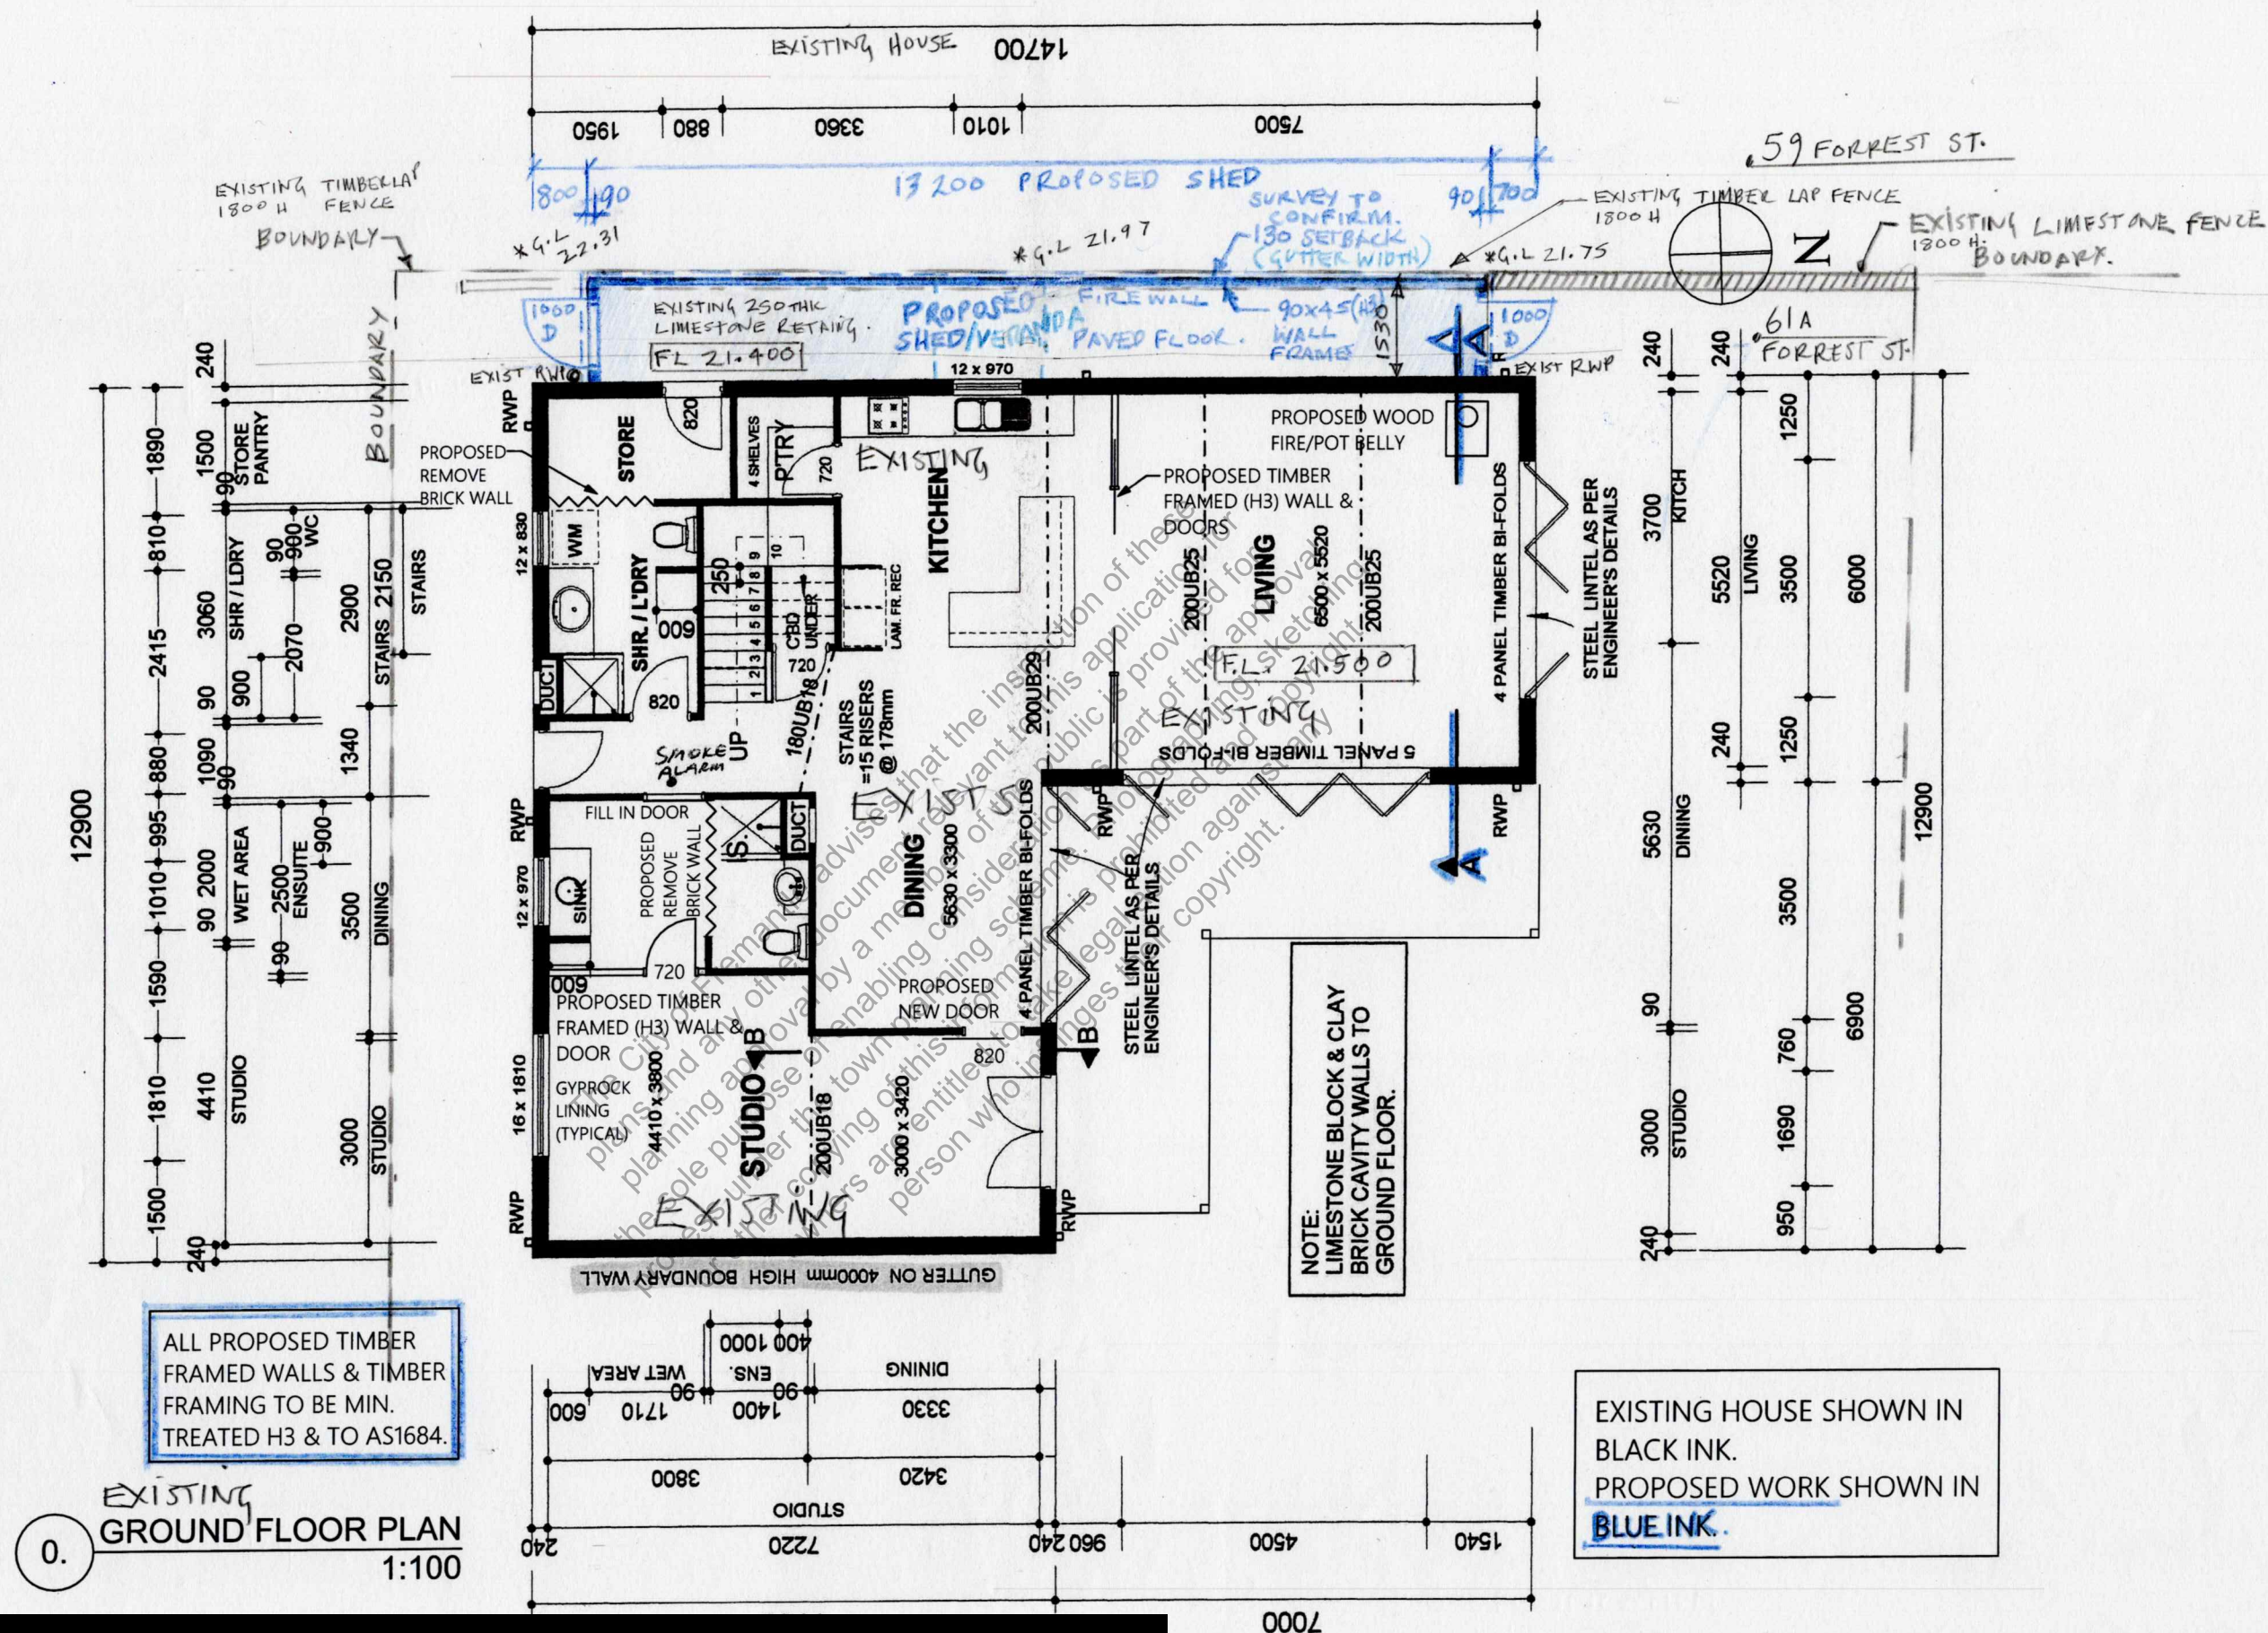

|                                                                                                |              |
|------------------------------------------------------------------------------------------------|--------------|
| CLIENT :  |              |
| PROJECT :<br>Proposed alterations & additions<br>61a Forrest St. Fremantle WA.                 |              |
| DRAWN BY :                                                                                     | CHECKED BY : |


|                                        |  |
|----------------------------------------|--|
| PLANNING + BUILDING PERMIT<br>DRAWING: |  |
|----------------------------------------|--|

## GROUND FLOOR PLAN


|             |             |              |
|-------------|-------------|--------------|
| PROJECT NO. | DRAWING NO. | REVISION NO. |
| 132         | A02         | B A          |

[illegible]

**3 August 2026**

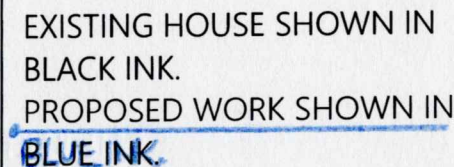
[illegible]

EXISTING RESIDENCE—  
SHOWN IN BLACK INK

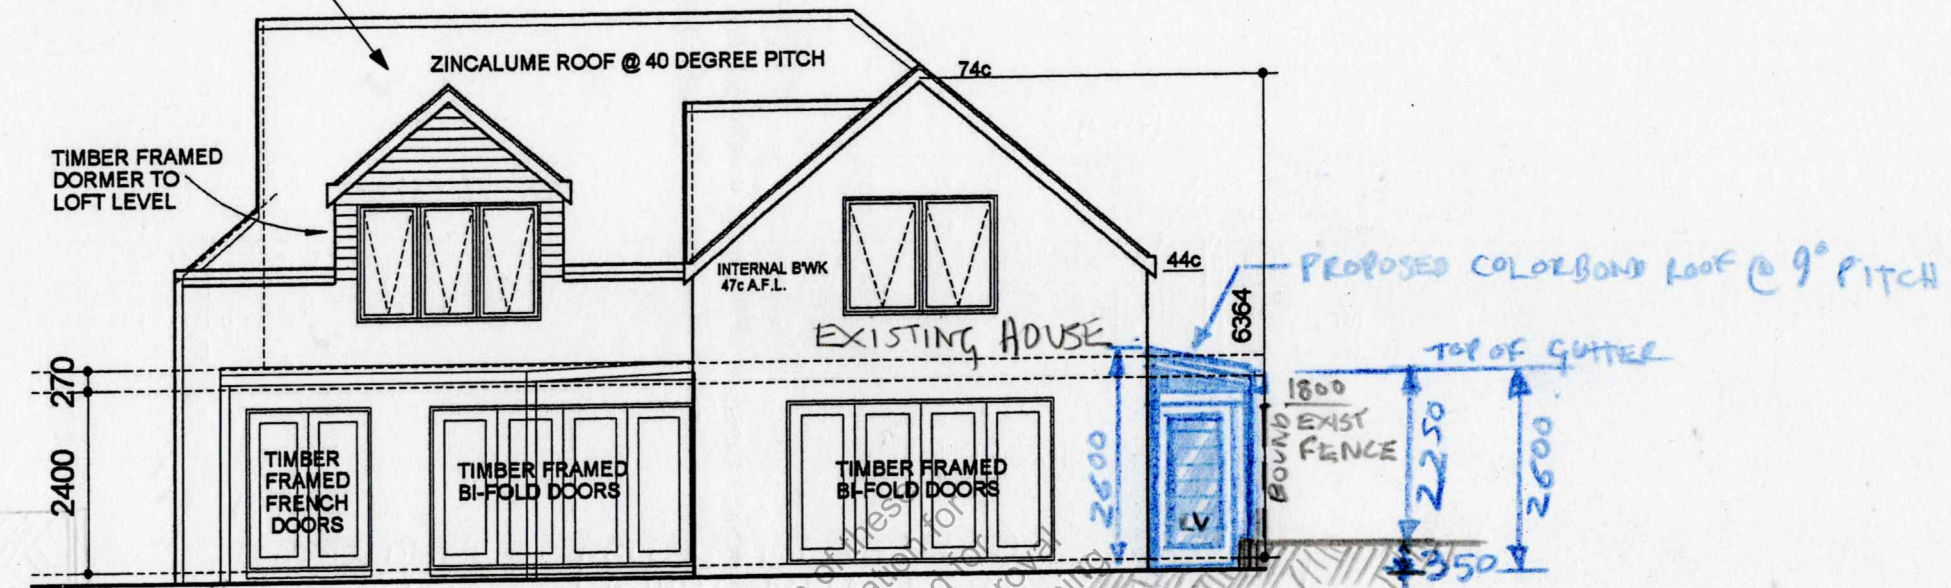

**E-01** NORTH ELEVATION  
1:100

**3 August 2026**

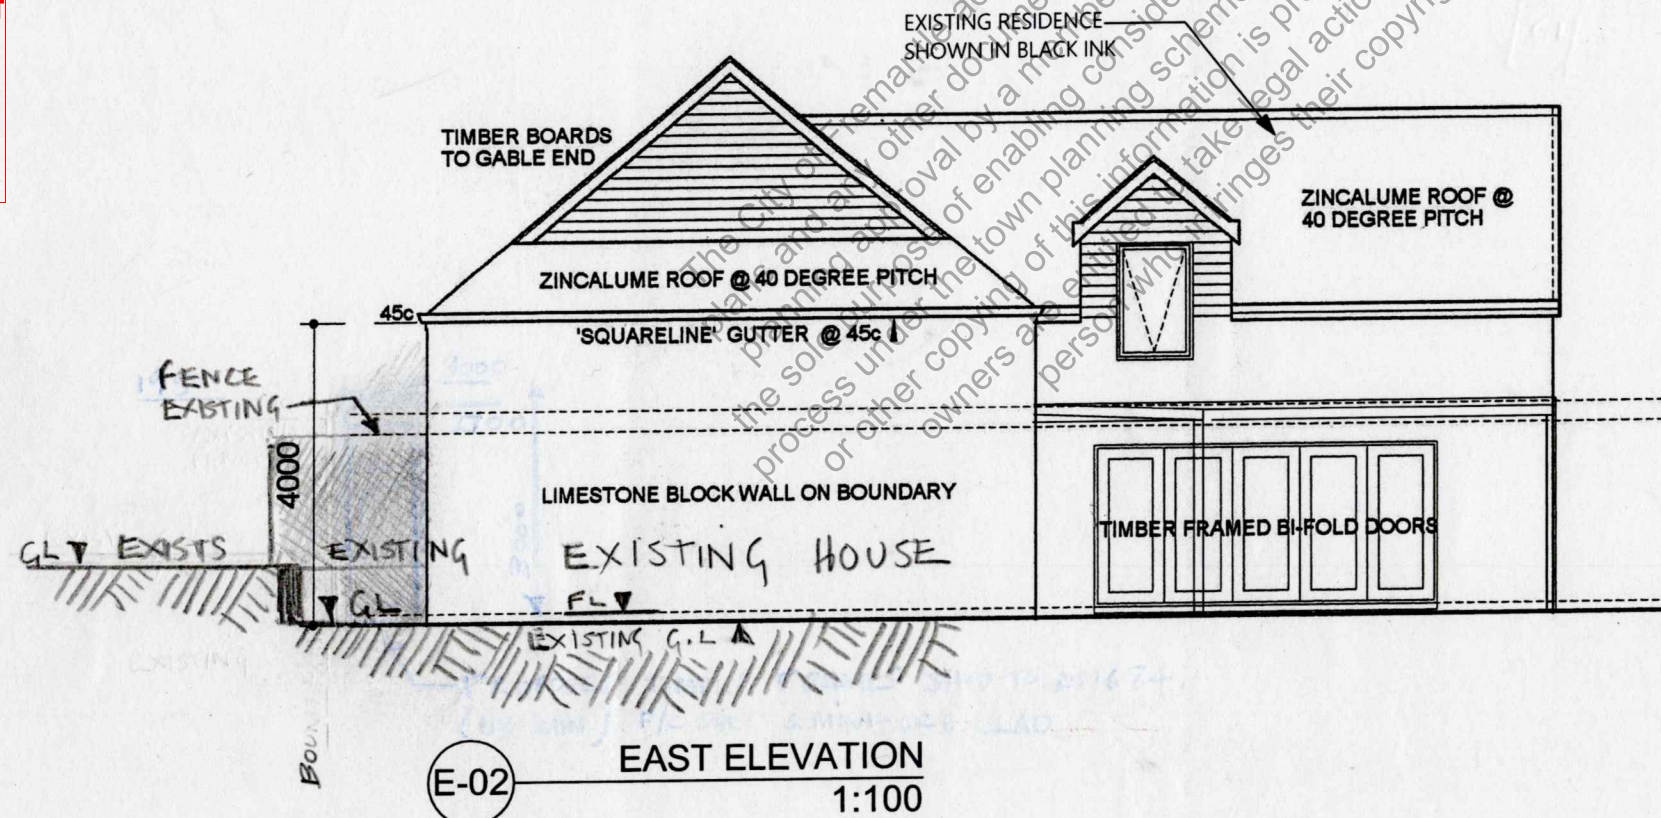


**E-02** **EAST ELEVATION**  
1:100

[illegible]

**CITY OF FREMANTLE**  
**These Plans Form Part of**

DA0297/26

3 August 2026

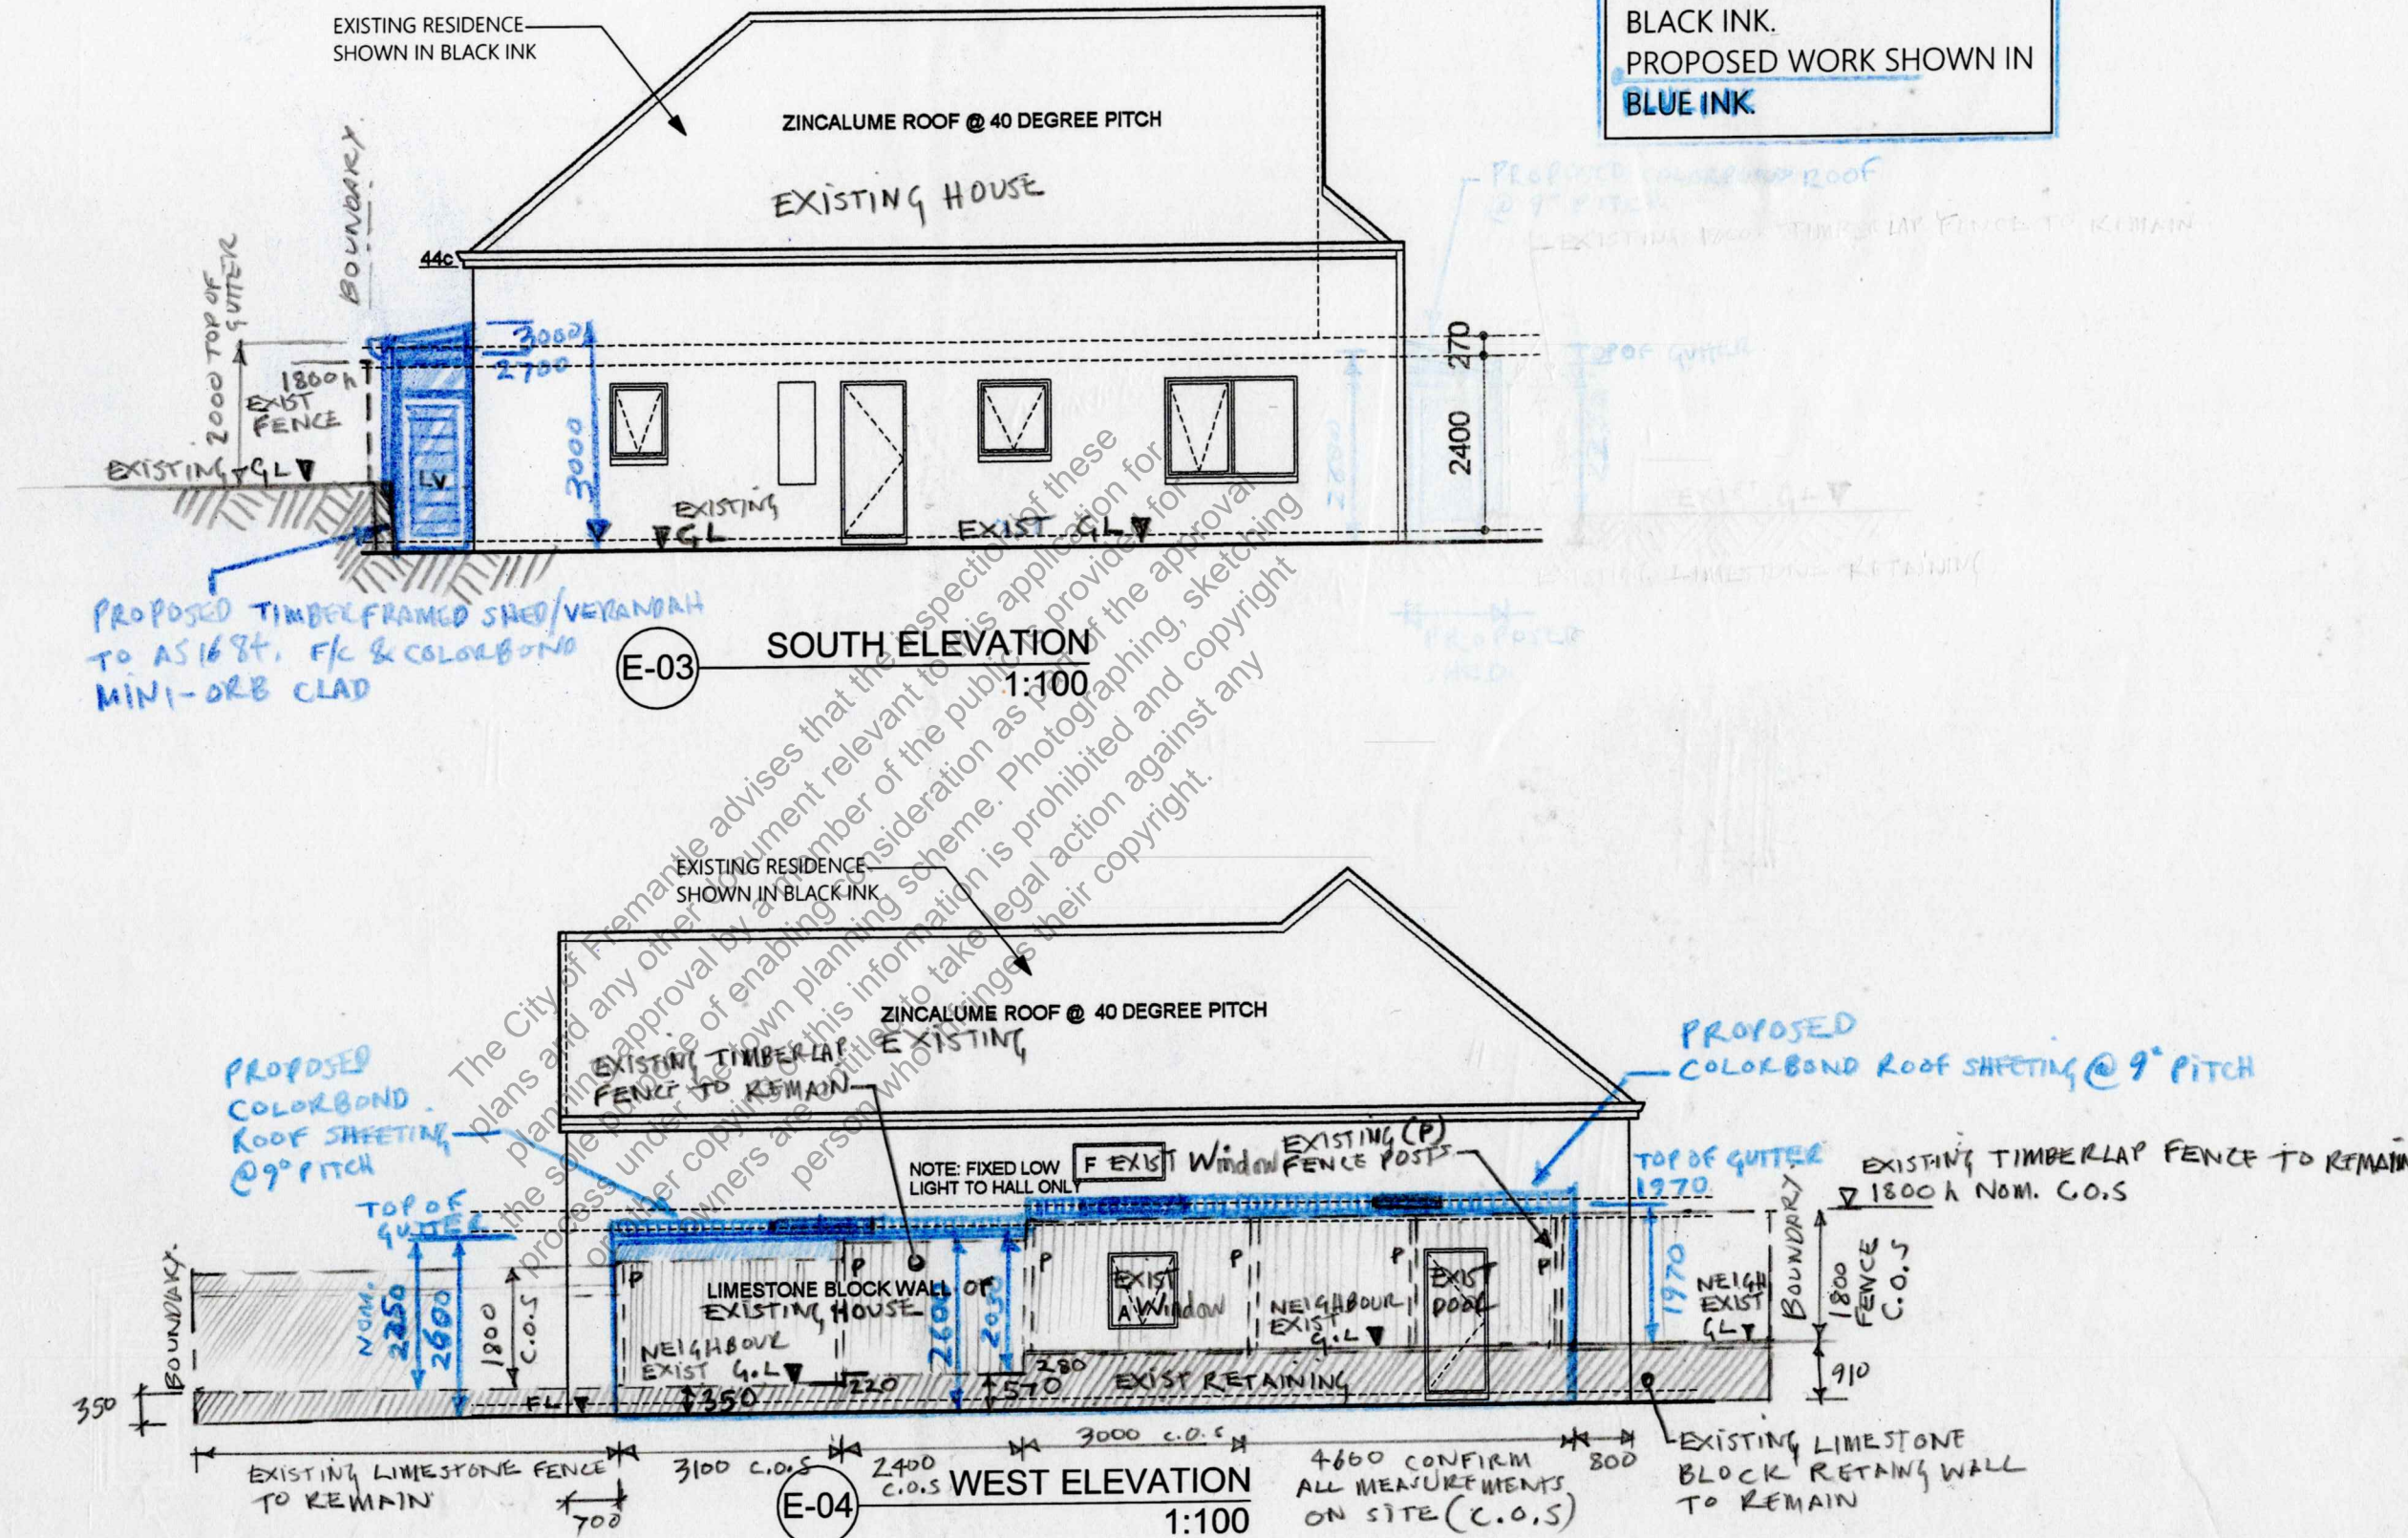

|                                                                   |                                    |                    |                    |                     |                       |             |   |              |      |      |
|-------------------------------------------------------------------|------------------------------------|--------------------|--------------------|---------------------|-----------------------|-------------|---|--------------|------|------|
| <b>CLIENT :</b>                                                   | <b>PLANNING + BUILDING PERMIT</b>  |                    |                    |                     |                       |             |   |              |      |      |
| [REDACTED]                                                        | <b>DRAWING:</b>                    |                    |                    |                     |                       |             |   |              |      |      |
| <b>PROJECT :</b>                                                  | <b>SOUTH &amp; WEST ELEVATIONS</b> |                    |                    |                     |                       |             |   |              |      |      |
| Proposed alterations & additions<br>61a Forrest St. Fremantle WA. |                                    |                    |                    |                     |                       |             |   |              |      |      |
| <b>DRAWN BY :</b>                                                 | <b>CHECKED BY :</b>                | <b>PROJECT NO.</b> | <b>DRAWING NO.</b> | <b>REVISION NO.</b> | A                     | B           | C | D            | E    | F    |
| [REDACTED]                                                        | [REDACTED]                         | 132                | A05                | B A                 | PROPOSED SHED         |             |   | 1.6.26       |      |      |
|                                                                   |                                    |                    |                    |                     | BUILDING PERMIT ISSUE |             |   | 14.08.20 SAM |      |      |
|                                                                   |                                    |                    |                    |                     | REV ID                | DESCRIPTION |   |              | DATE | NAME |

