


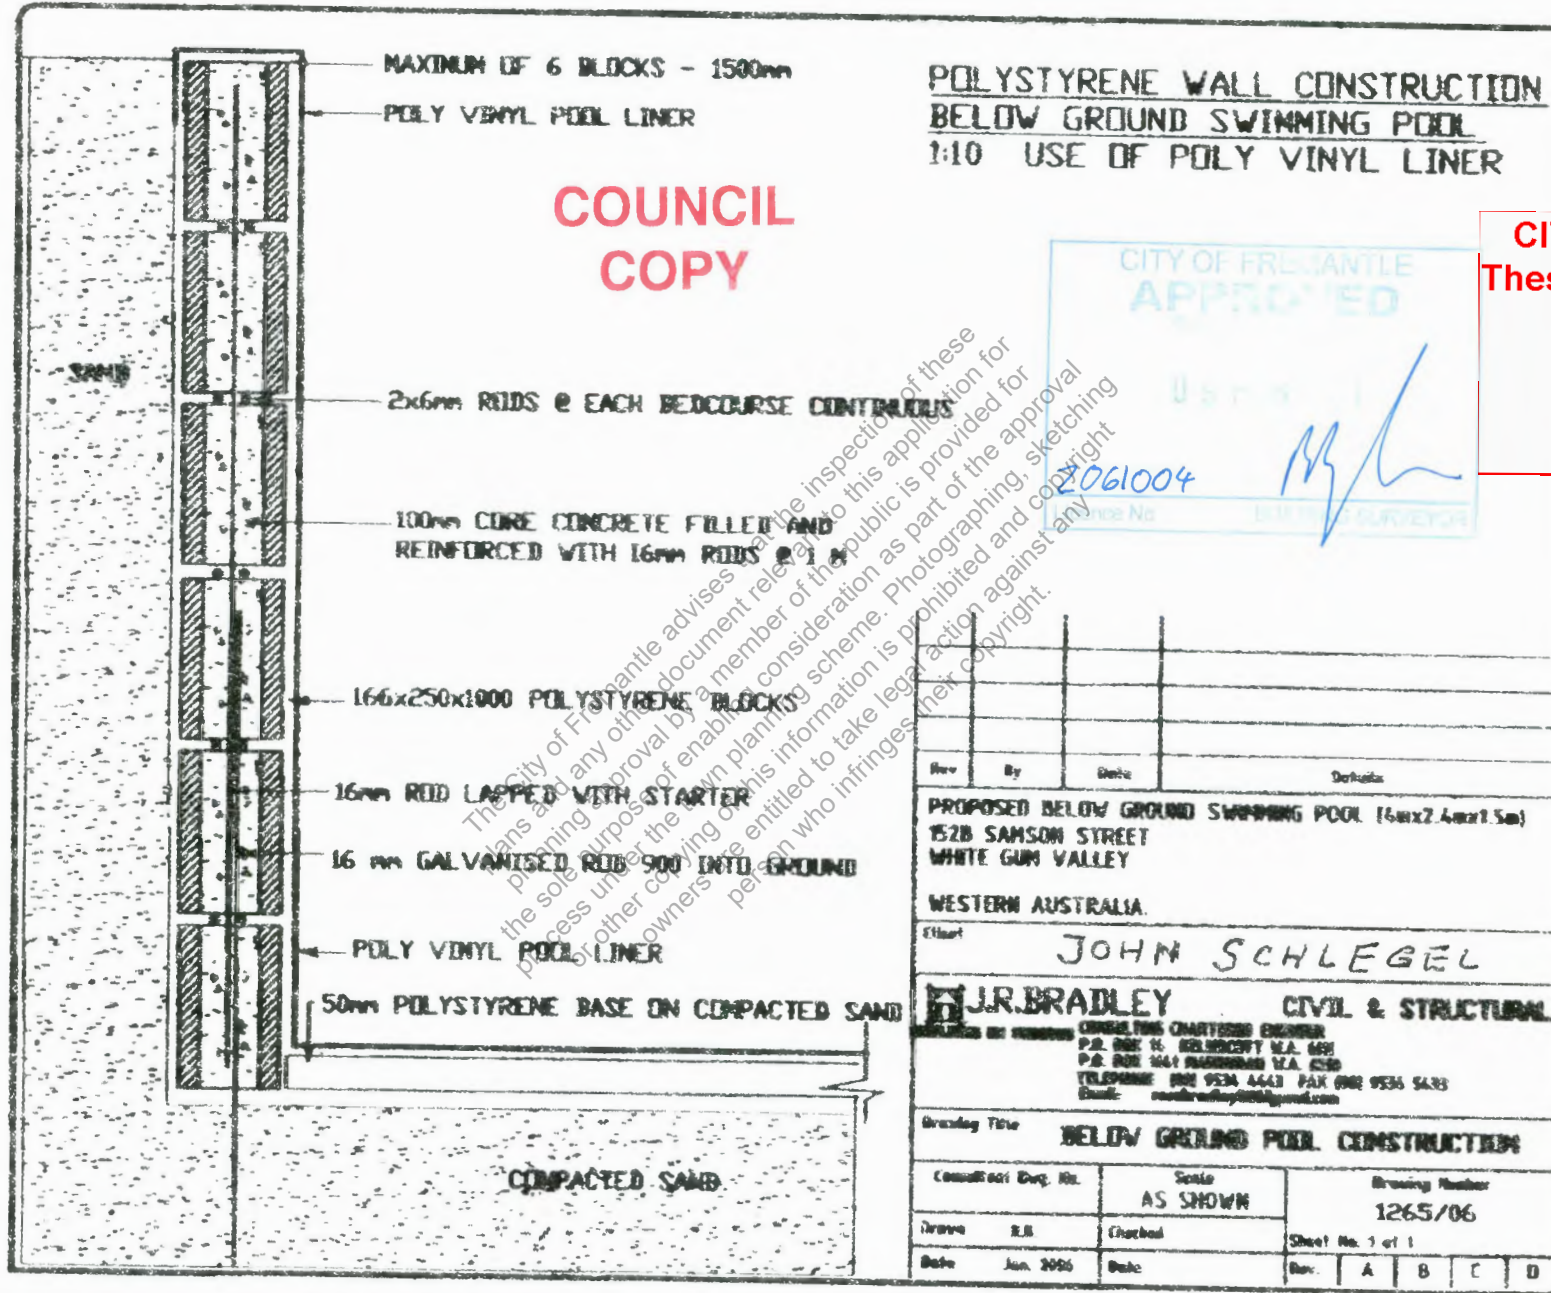

CITY OF FREMANTLE
These Plans Form Part of


DA0268/25

18 Aug 2025

CITY OF FREMANTLE
These Plans Form Part of

DA0268/25

18 Aug 2025

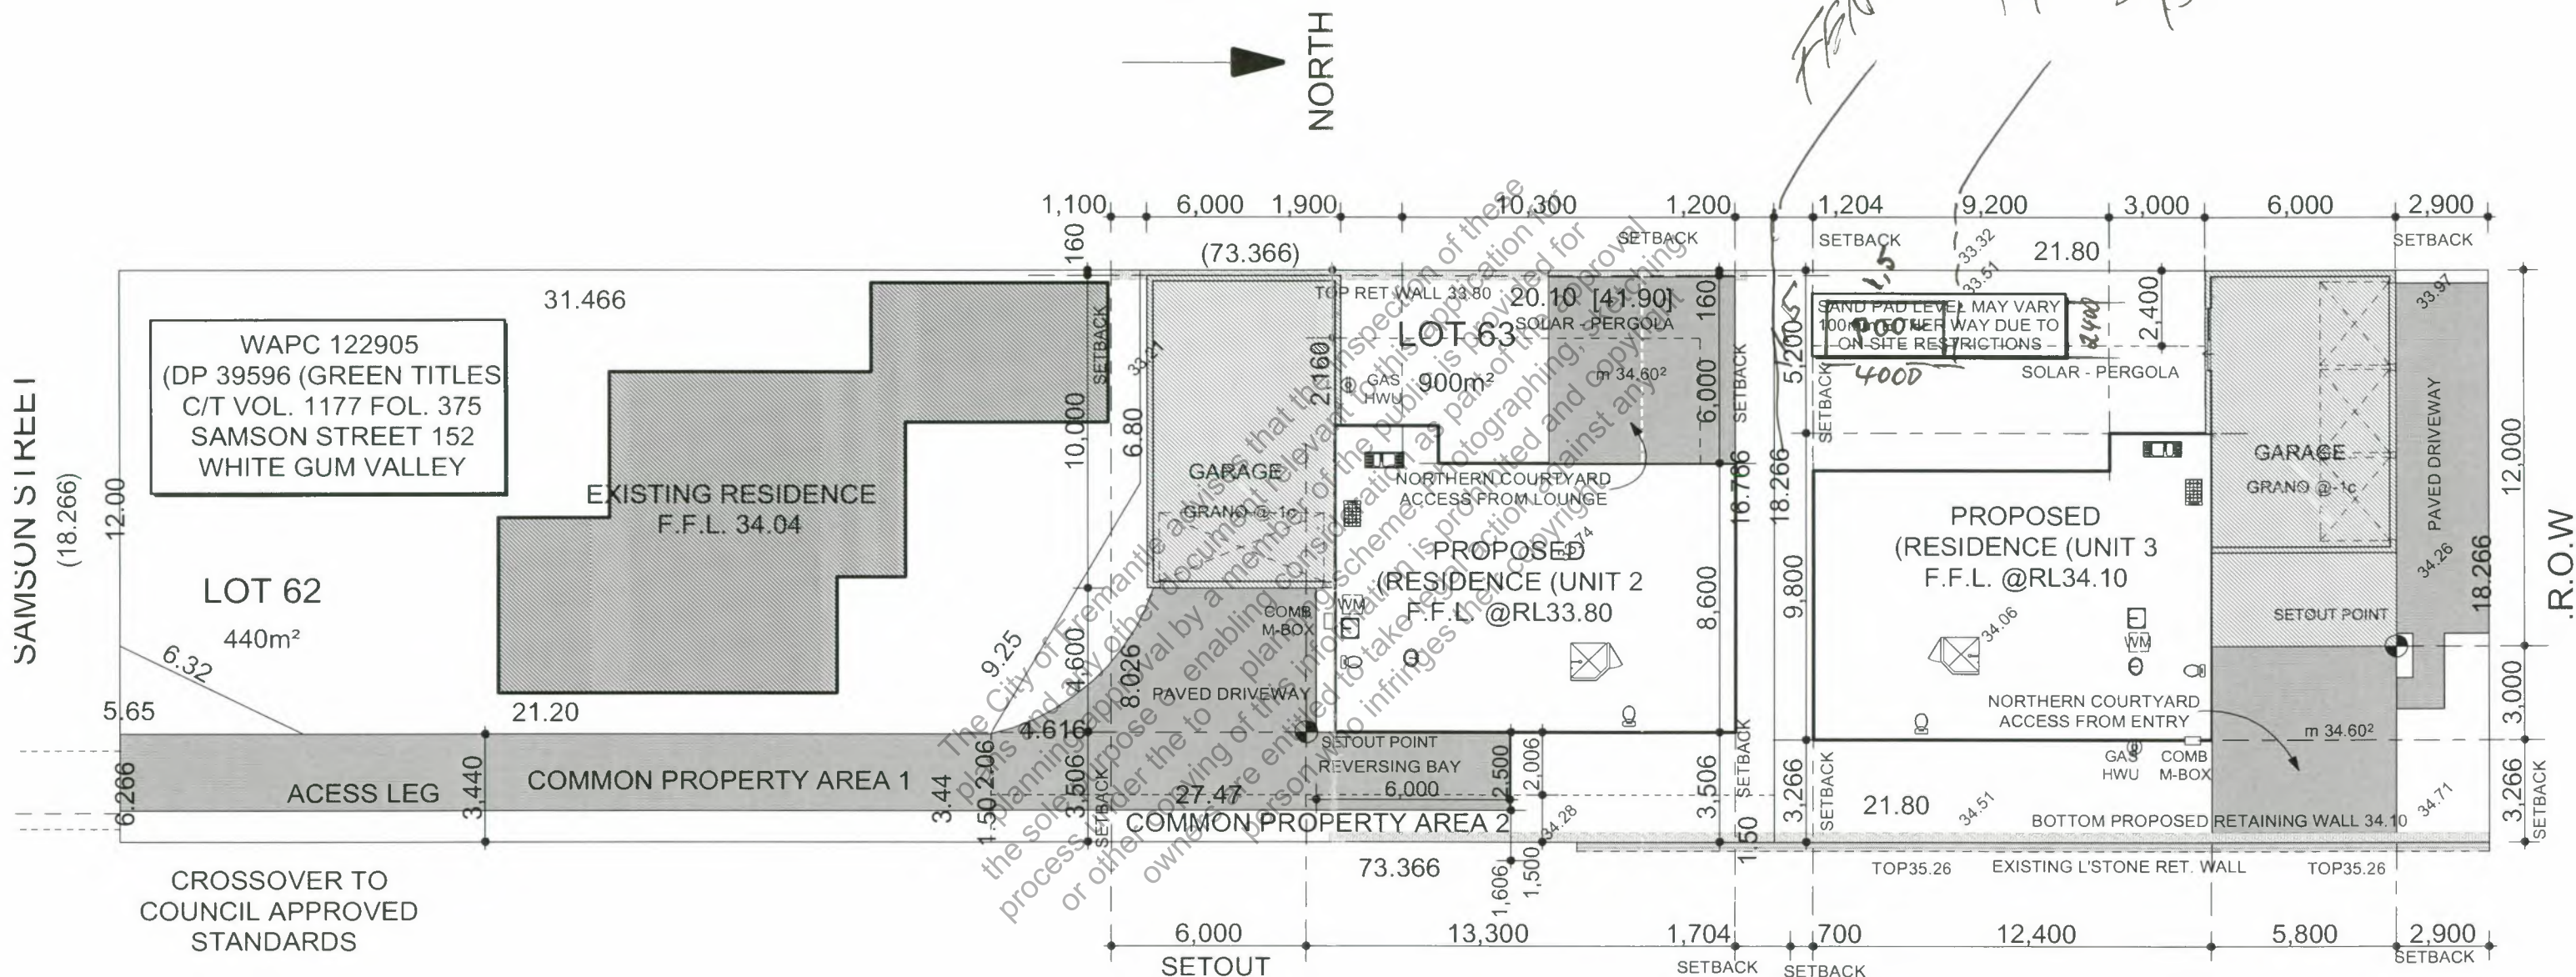

COUNCIL
COPY

:HOUSE DESIGN

Milan

:CLIENT

J. Schlegel

:ADDRESS

Lot Pt. 63 (HN# 152) Samson Street
White Gum Valley

:SKETCH NO

(b) 02.03 03

:DRAWN

BV

:DATE

31.05.04


:NB: All dimensions are approximate. All windows subject to BCA requirements



CITY OF FREMANTLE
These Plans Form Part of

DA0268/25

18 Aug 2025

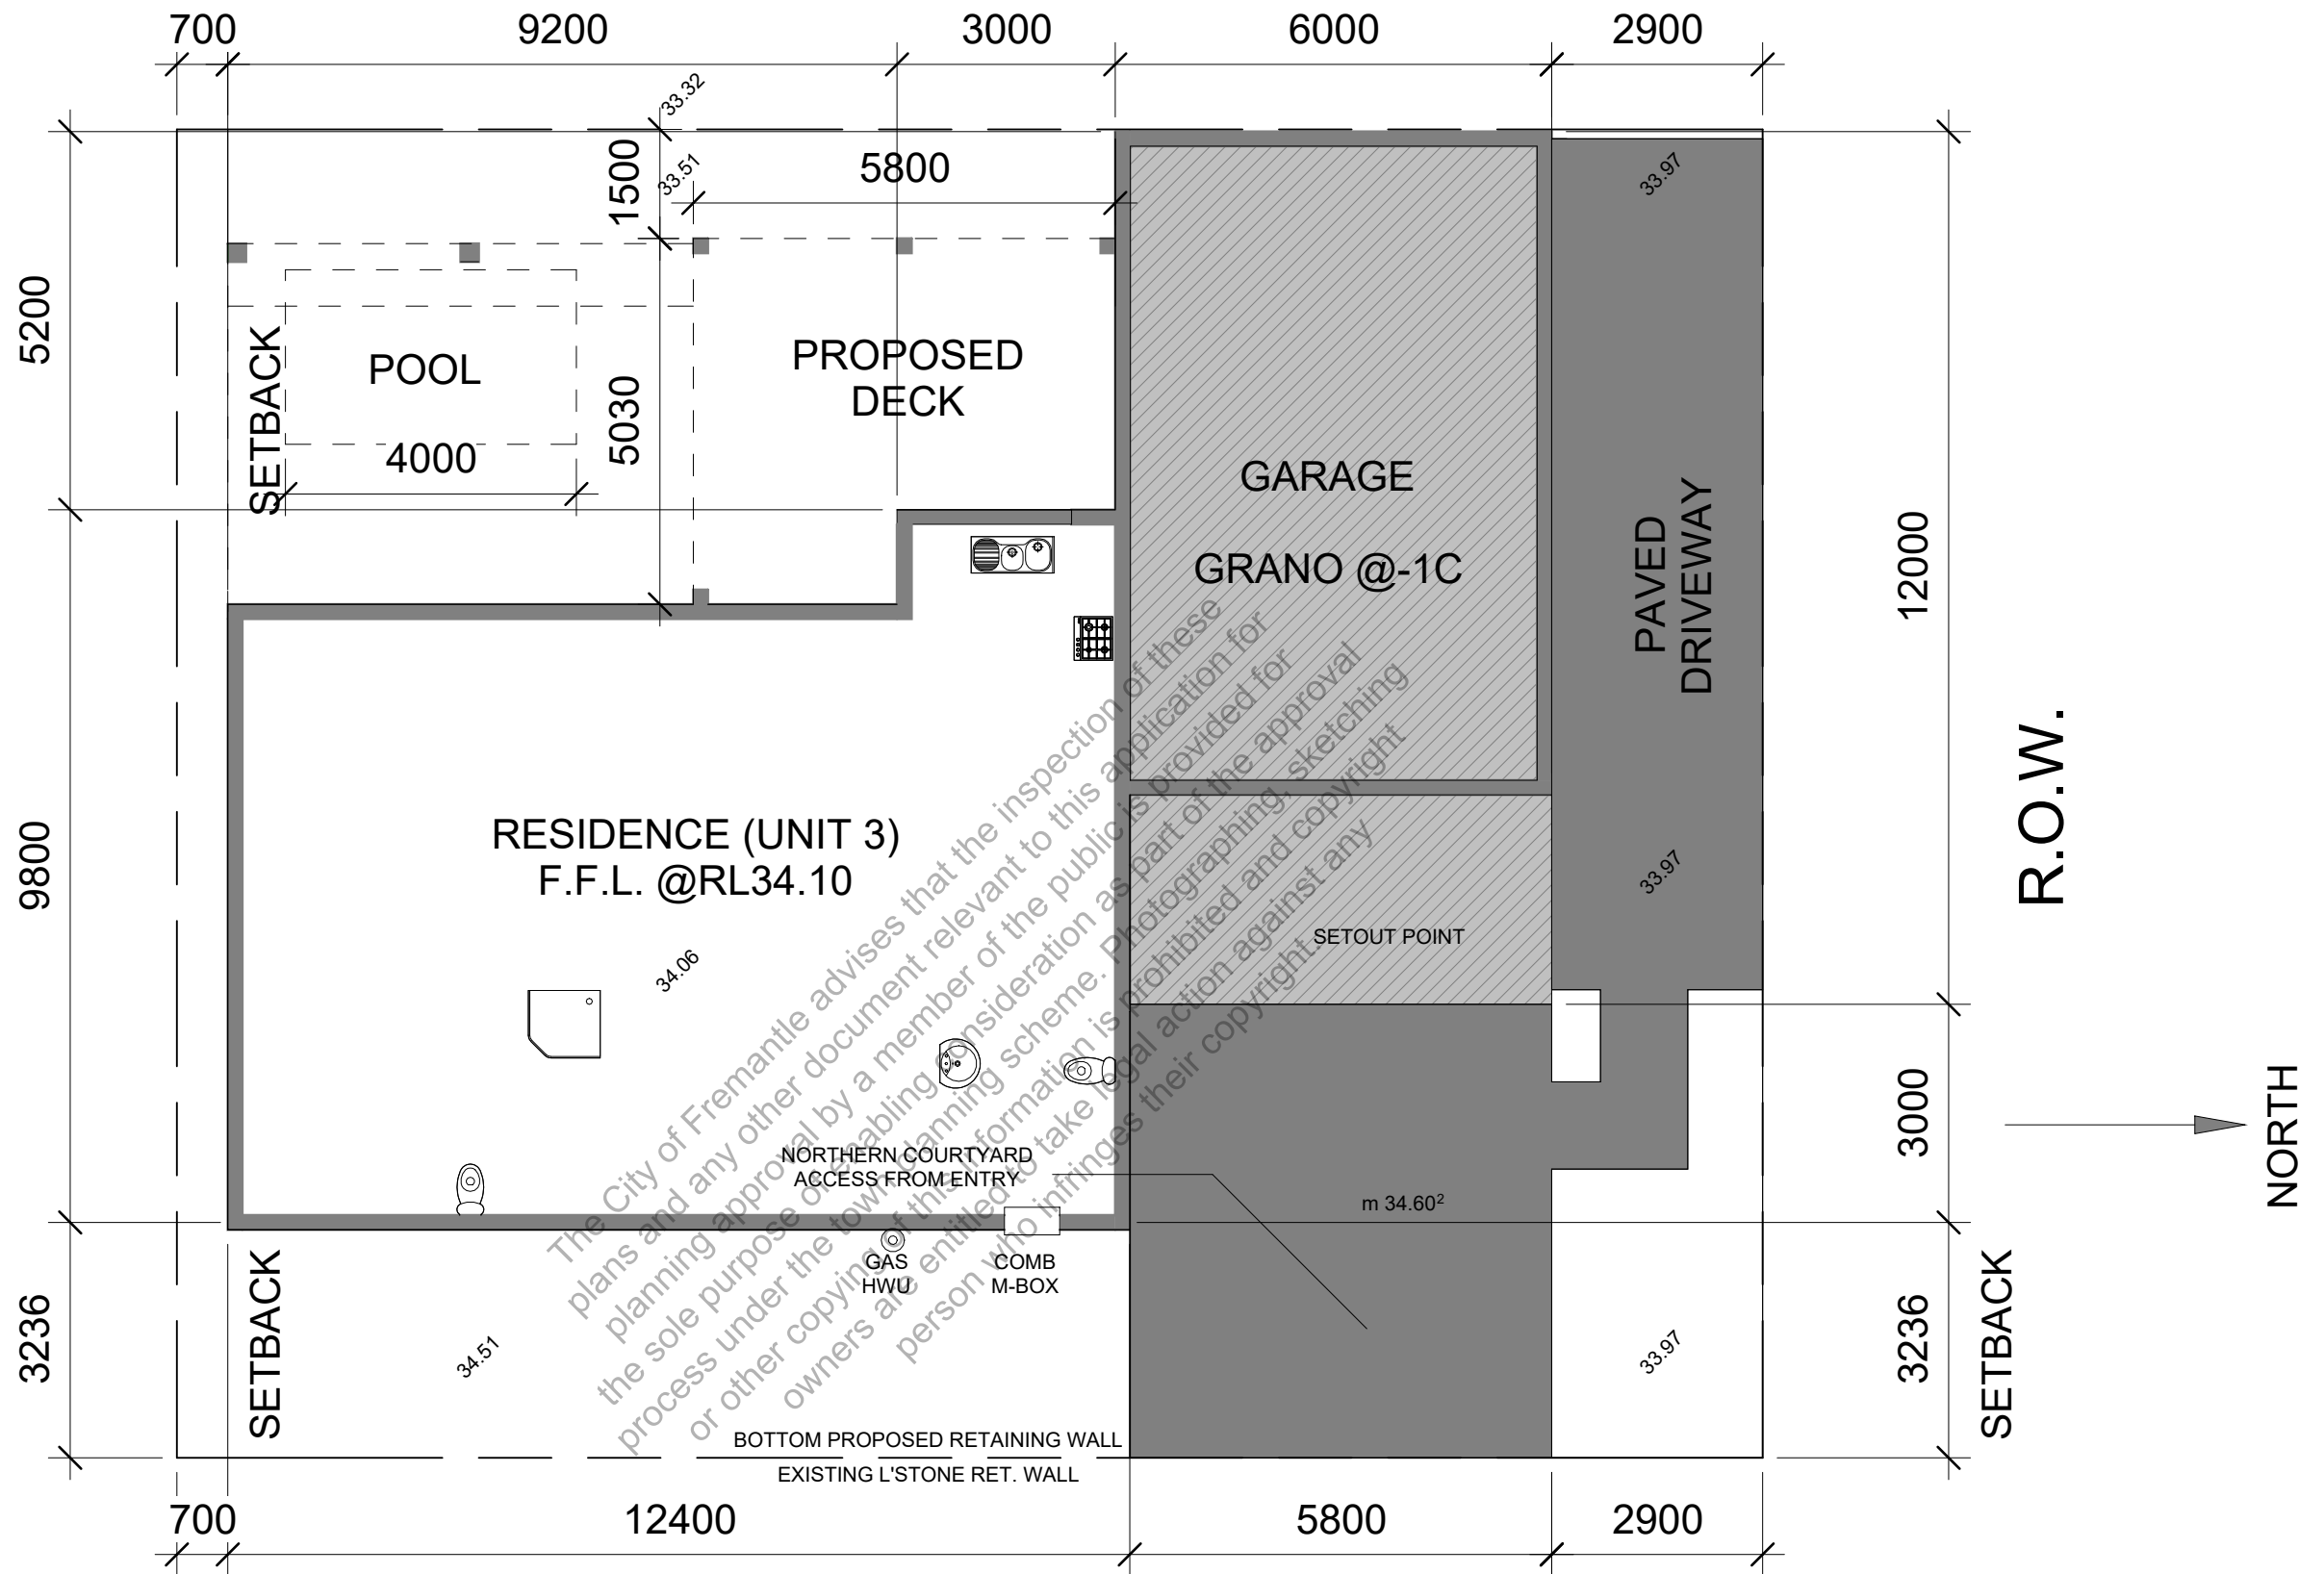

SITE PLAN


Scale 1:100

:HOUSE DESIGN Milan :CLIENT J. Schlegel	:ADDRESS Lot Pt. 63 (HN#152) Samson Street White Gum Valley
	:SKETCH NO :DRAWN :DATE

CITY OF FREMANTLE
These Plans Form Part of

DA0268/25

18 Aug 2025

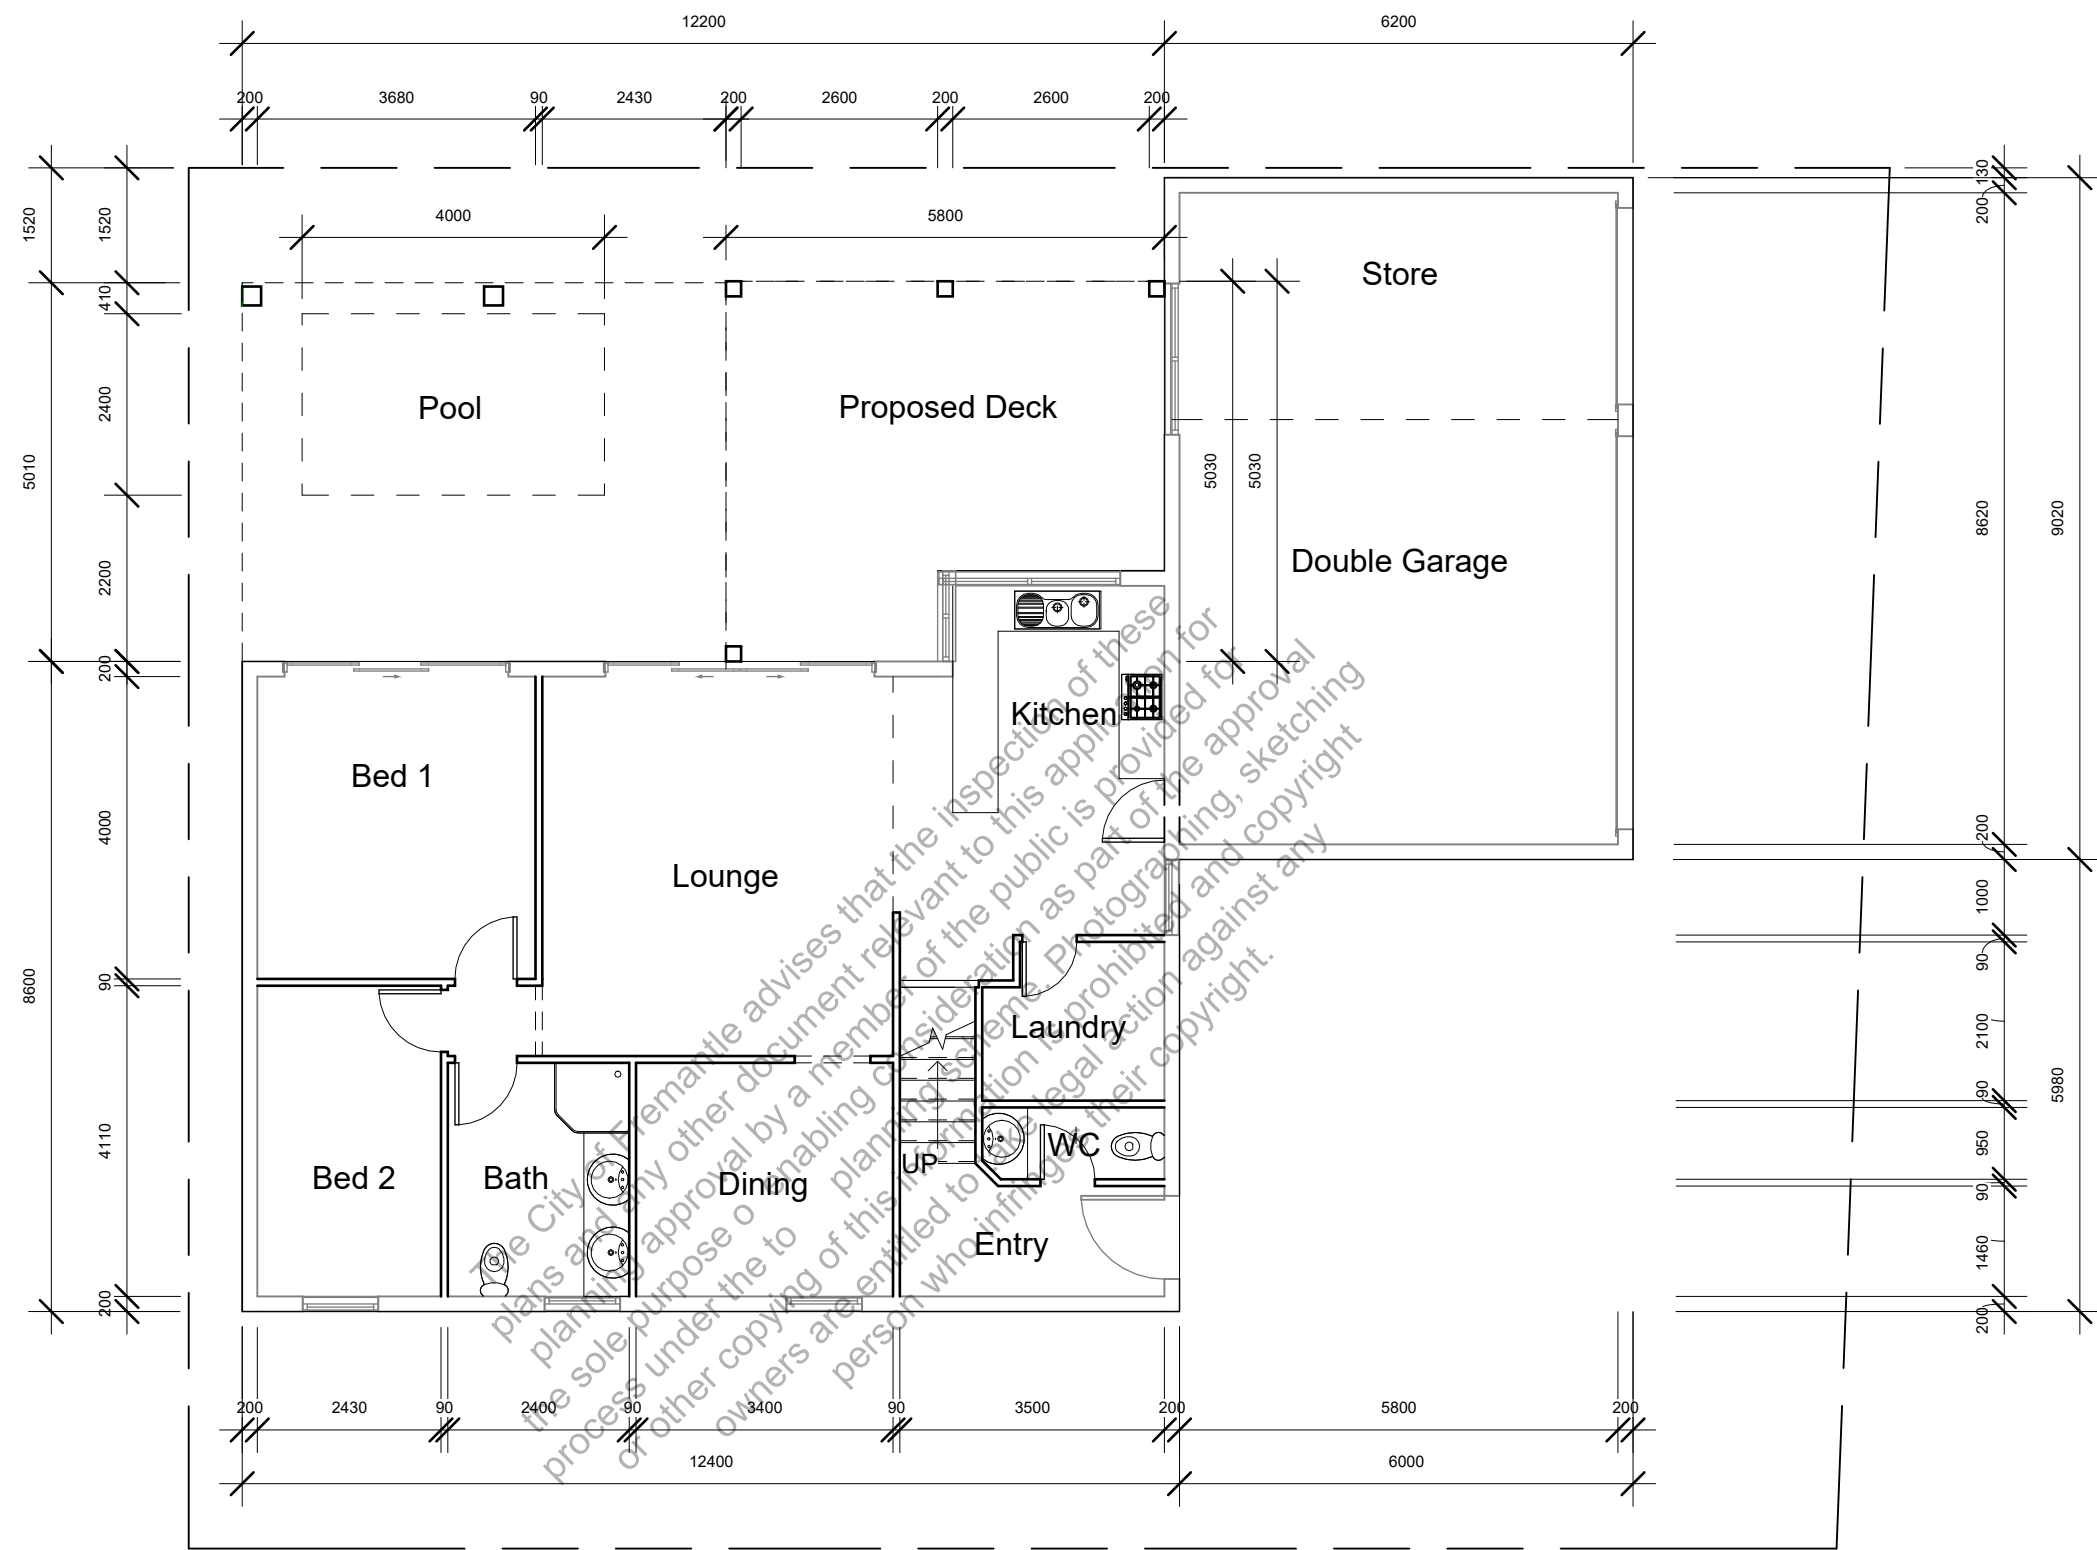

GROUND FLOOR PLAN - Unit 3
Scale 1:100

:HOUSE DESIGN

Milan

:CLIENT

J. Schlegel


:ADDRESS

Lot Pt. 63 (HN#152) Samson Street
White Gum Valley

:SKETCH NO

:DRAWN

:DATE

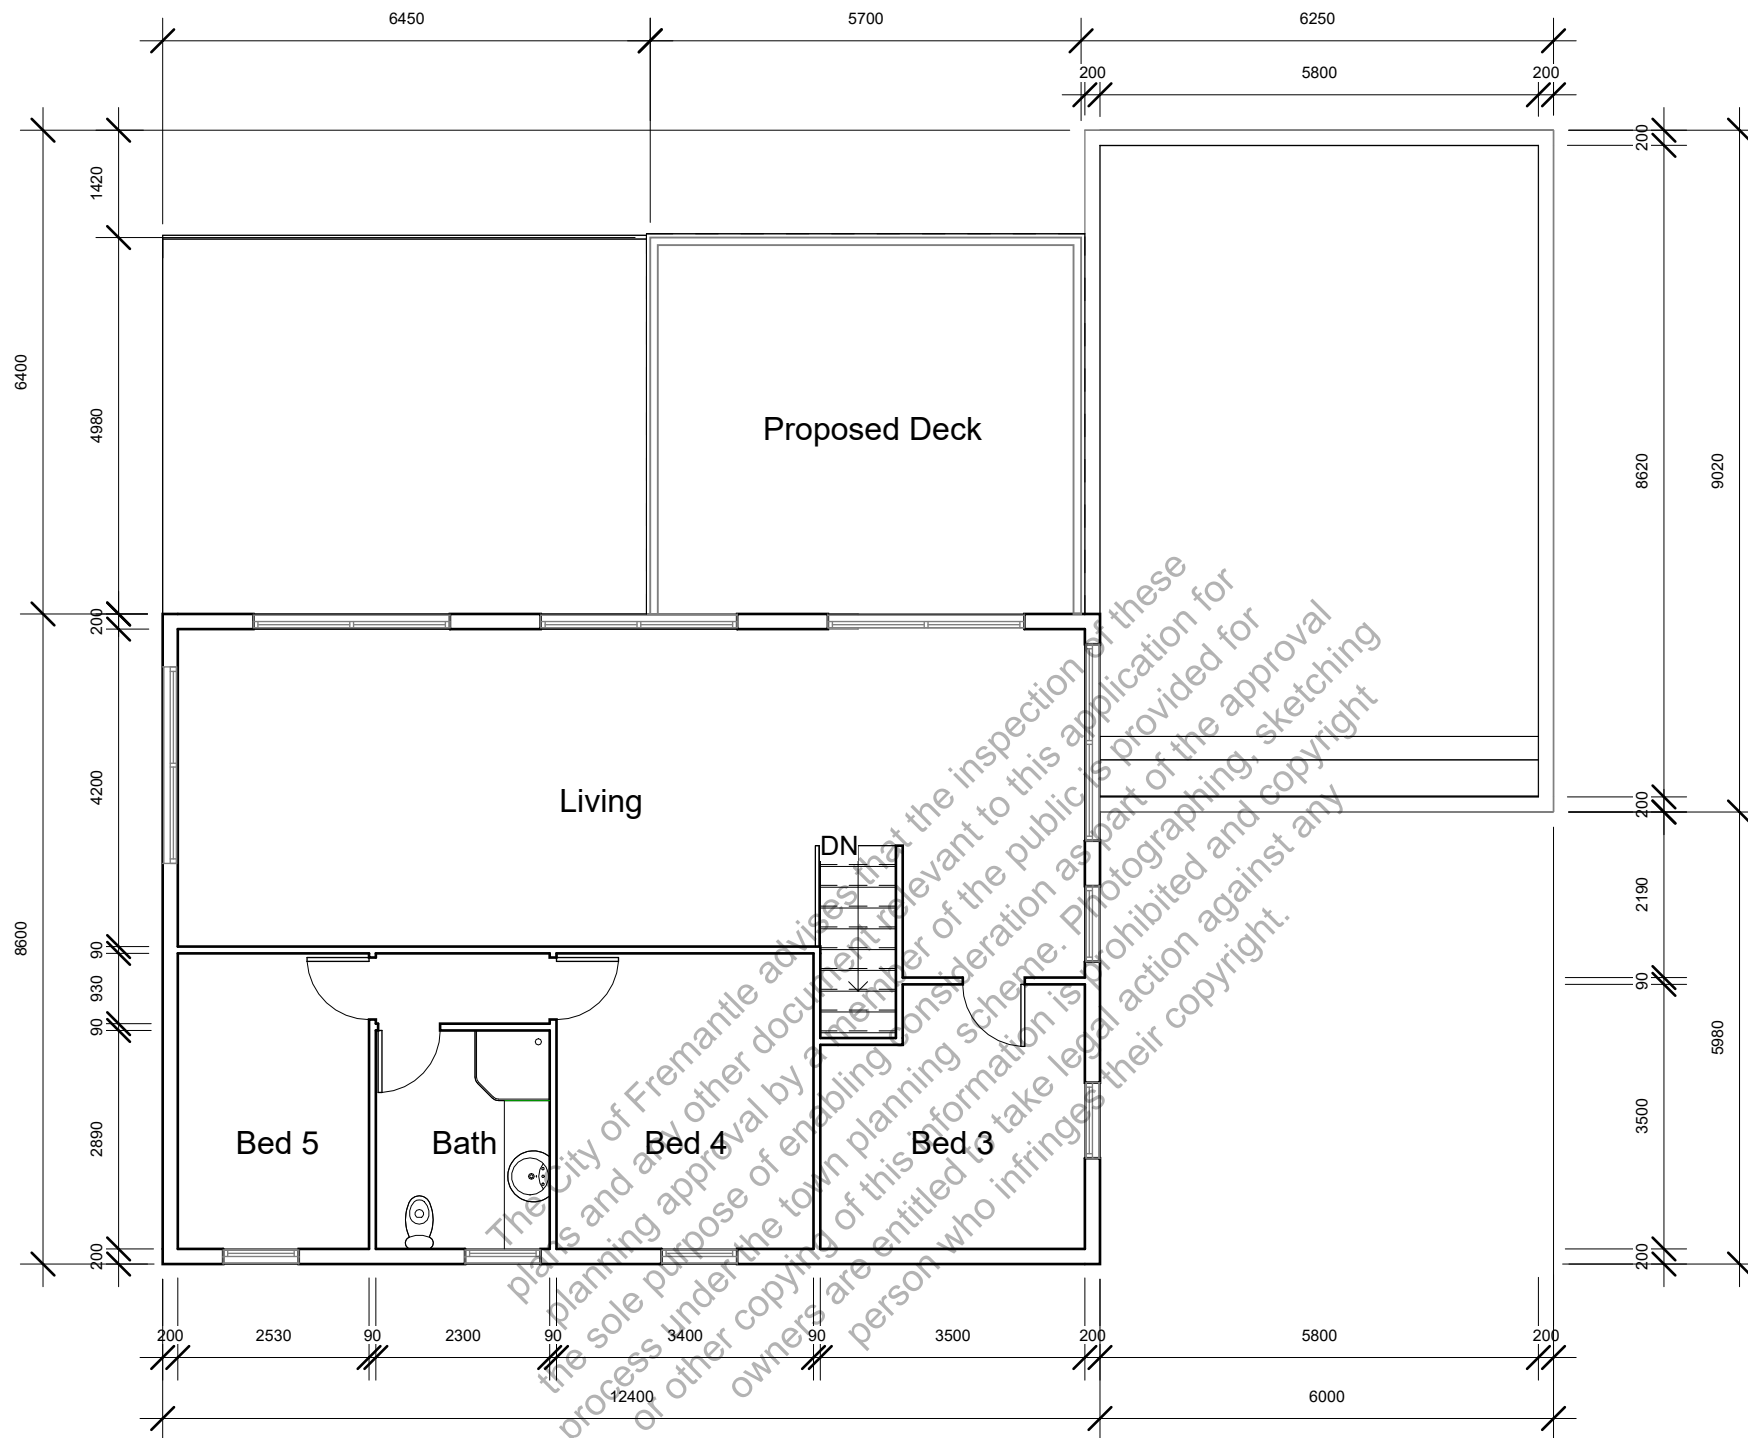

UPPER FLOOR PLAN - Unit 3

Scale 1:100

:HOUSE DESIGN

Milan

:CLIENT

J. Schlegel

:ADDRESS

Lot Pt. 63 (HN#152) Samson Street
White Gum Valley

:SKETCH NO

:DRAWN

:DATE

CITY OF FREMANTLE
These Plans Form Part of

DA0268/25

18 Aug 2025

CITY OF FREMANTLE
These Plans Form Part of

DA0268/25

18 Aug 2025

CITY OF FREMANTLE
These Plans Form Part of


DA0268/25

18 Aug 2025

CITY OF FREMANTLE
These Plans Form Part of


DA0268/25

18 Aug 2025

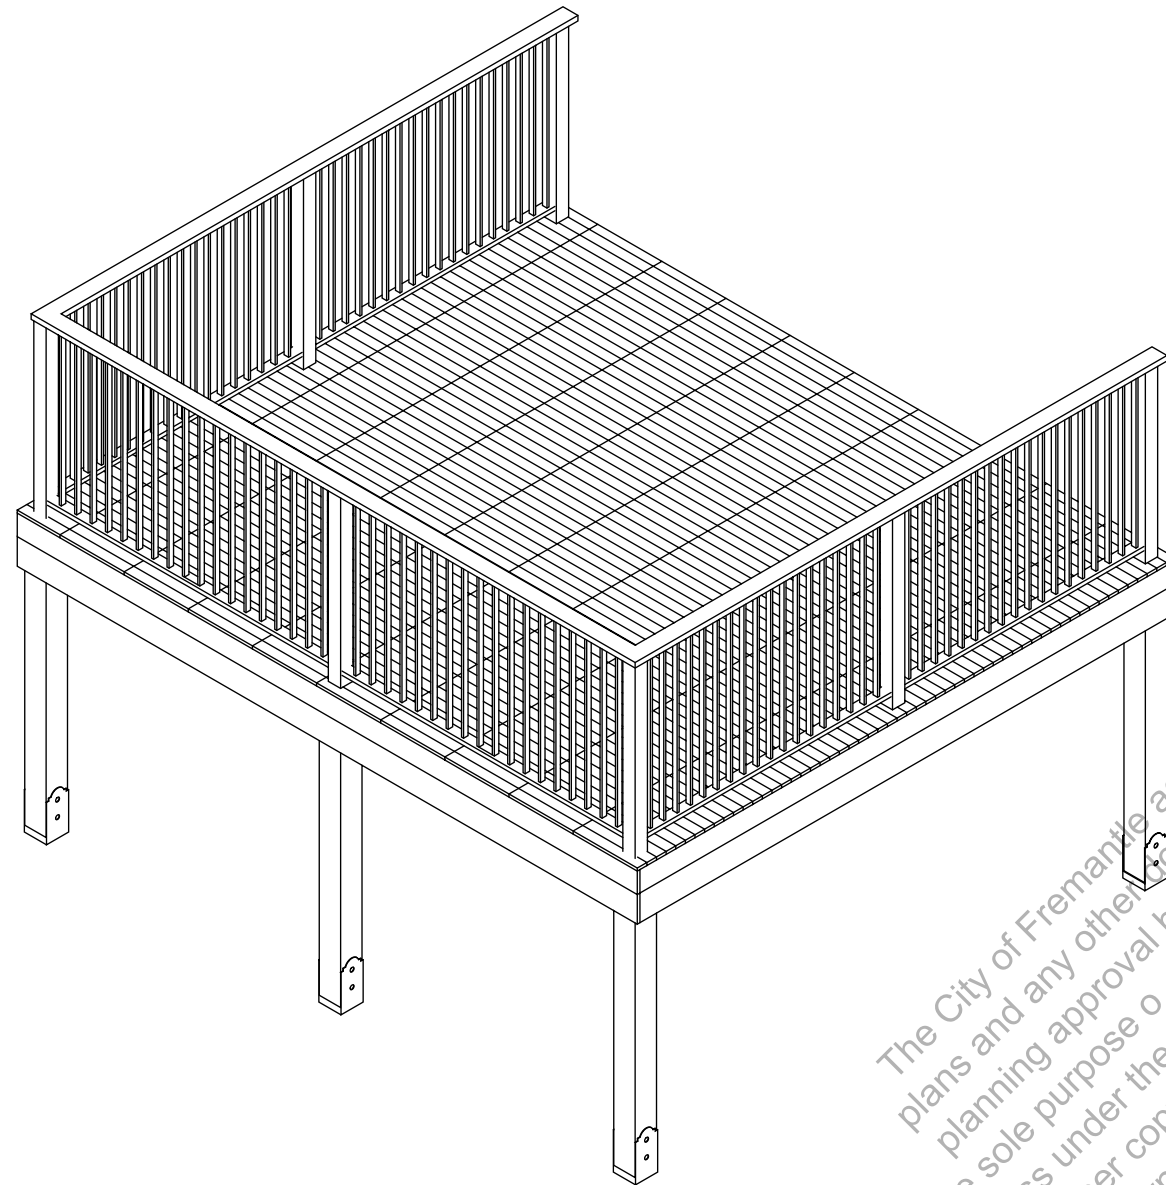

PROPOSED DECK ISOMETRIC VIEW

Scale 1:50

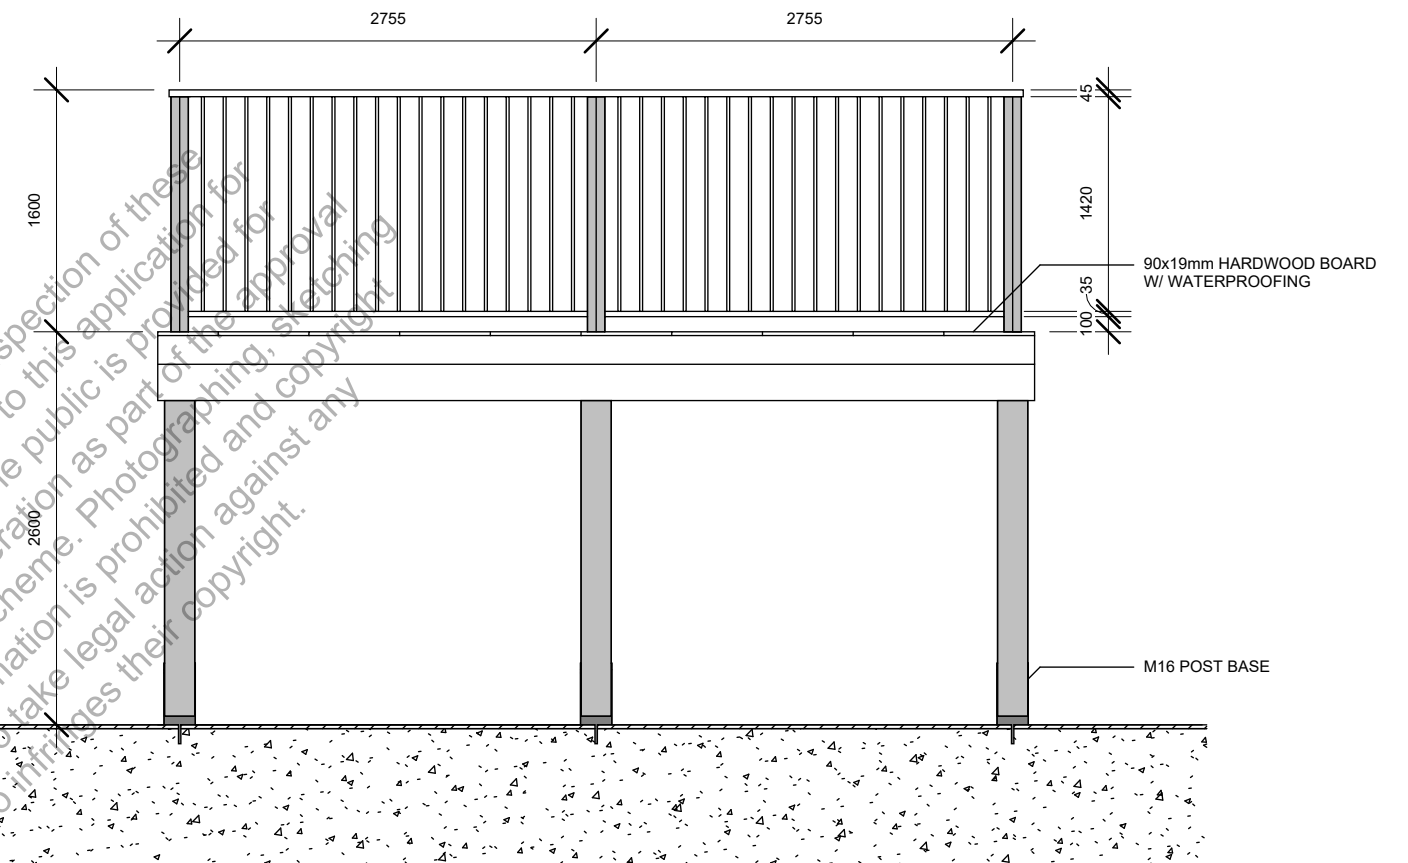

FRONT ELEVATION

Scale 1:50

:HOUSE DESIGN

Milan

:CLIENT

J. Schlegel

:ADDRESS

Lot Pt. 63 (HN#152) Samson Street
White Gum Valley

:SKETCH NO


:DRAWN

:DATE

CITY OF FREMANTLE
These Plans Form Part of

DA0268/25


18 Aug 2025

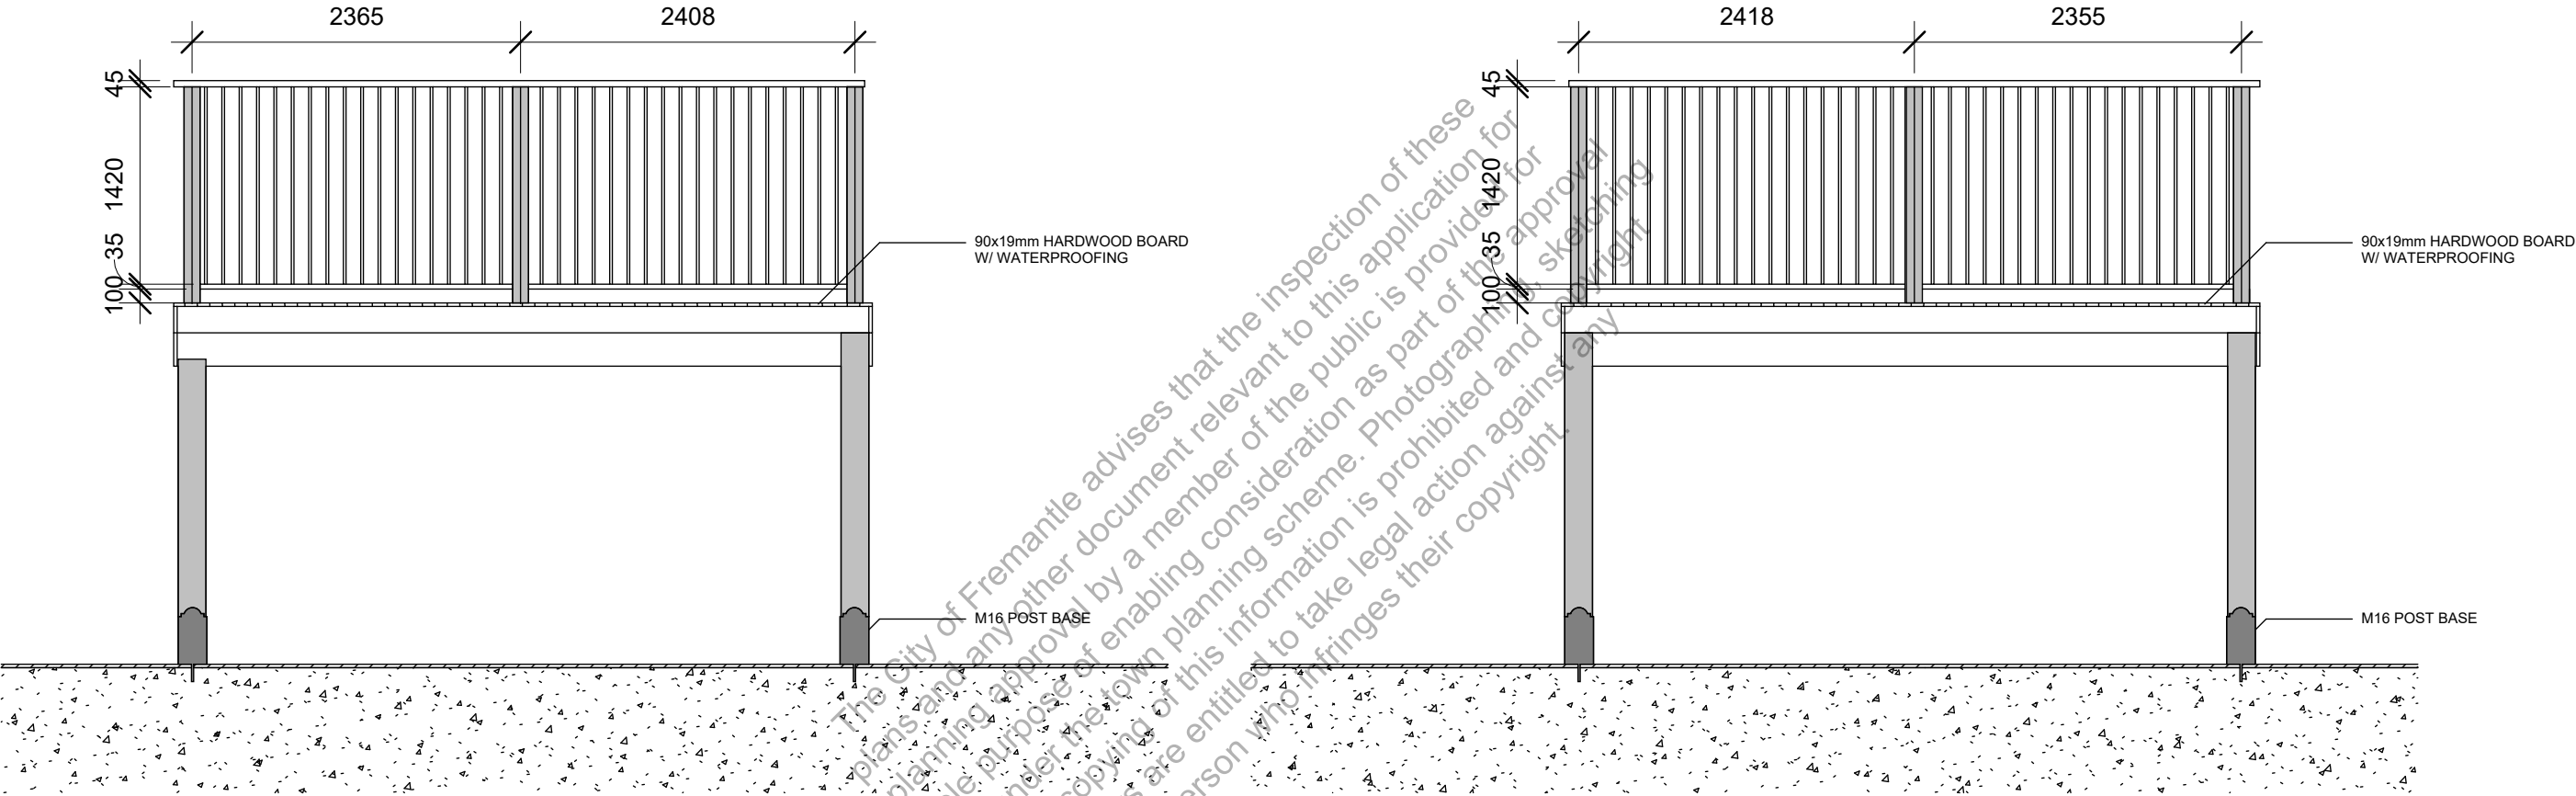

LEFT SIDE ELEVATION
Scale 1:50


RIGHT SIDE ELEVATION
Scale 1:50

:HOUSE DESIGN	:ADDRESS
Milan	Lot Pt. 63 (HN#152) Samson Street White Gum Valley
:CLIENT	
J. Schlegel	:SKETCH NO :DRAWN :DATE

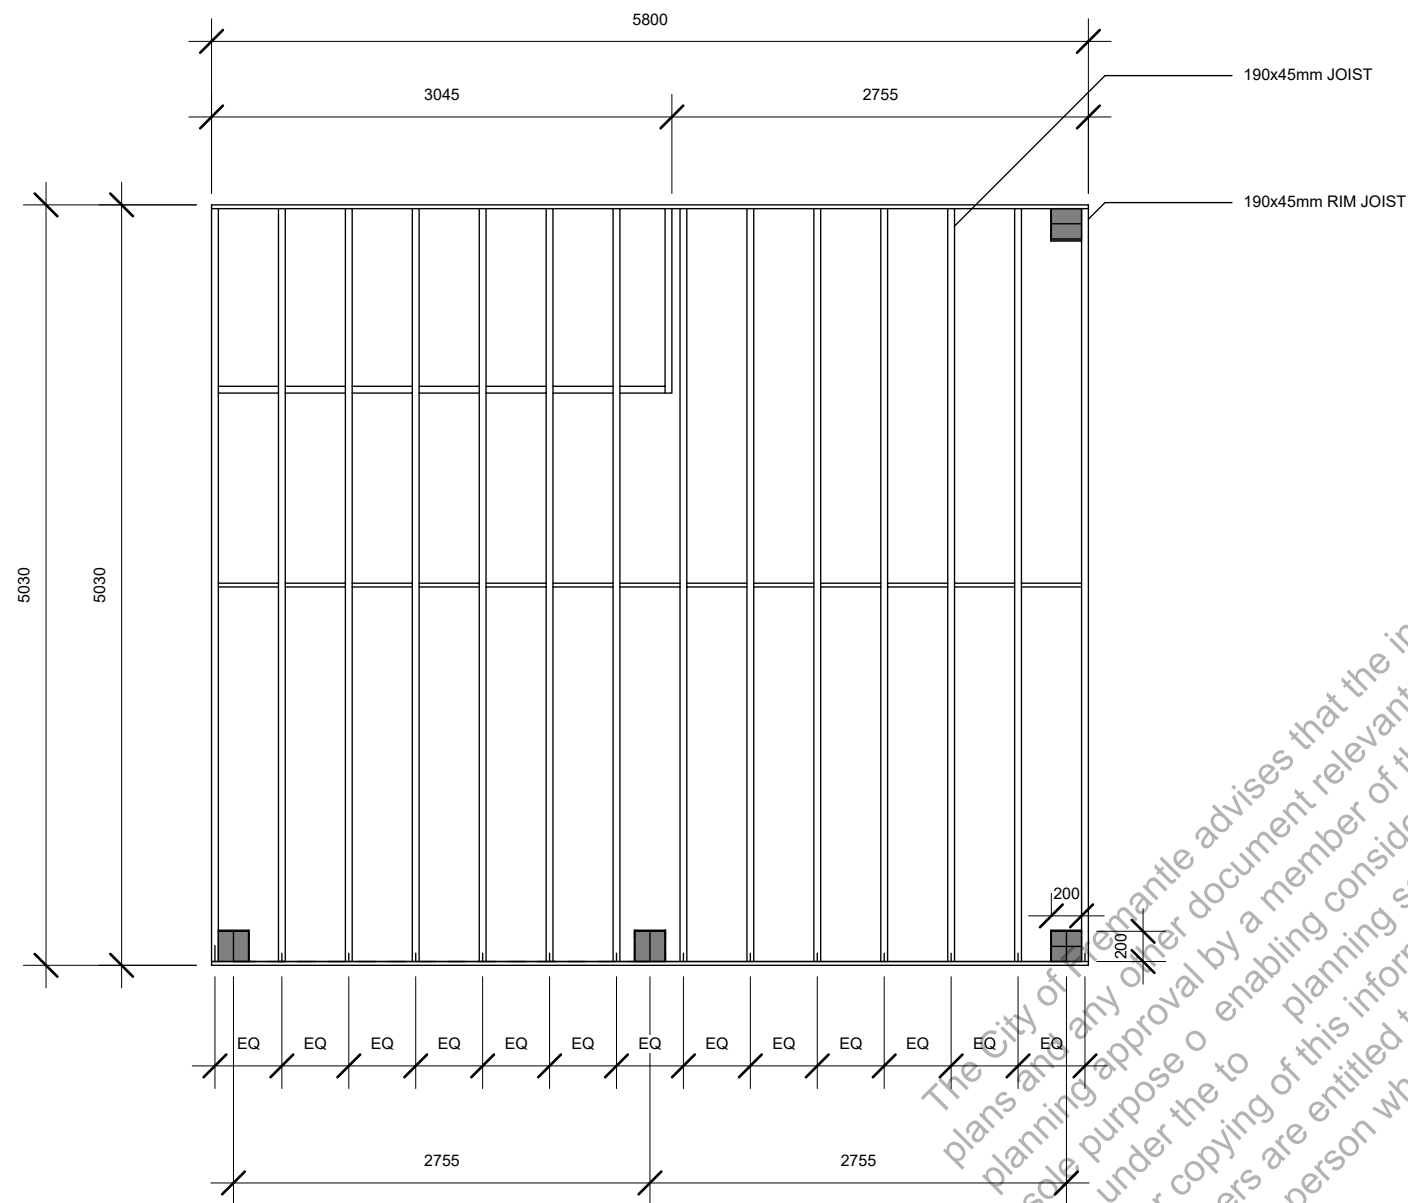

DECK FRAMING PLAN

Scale 1:50

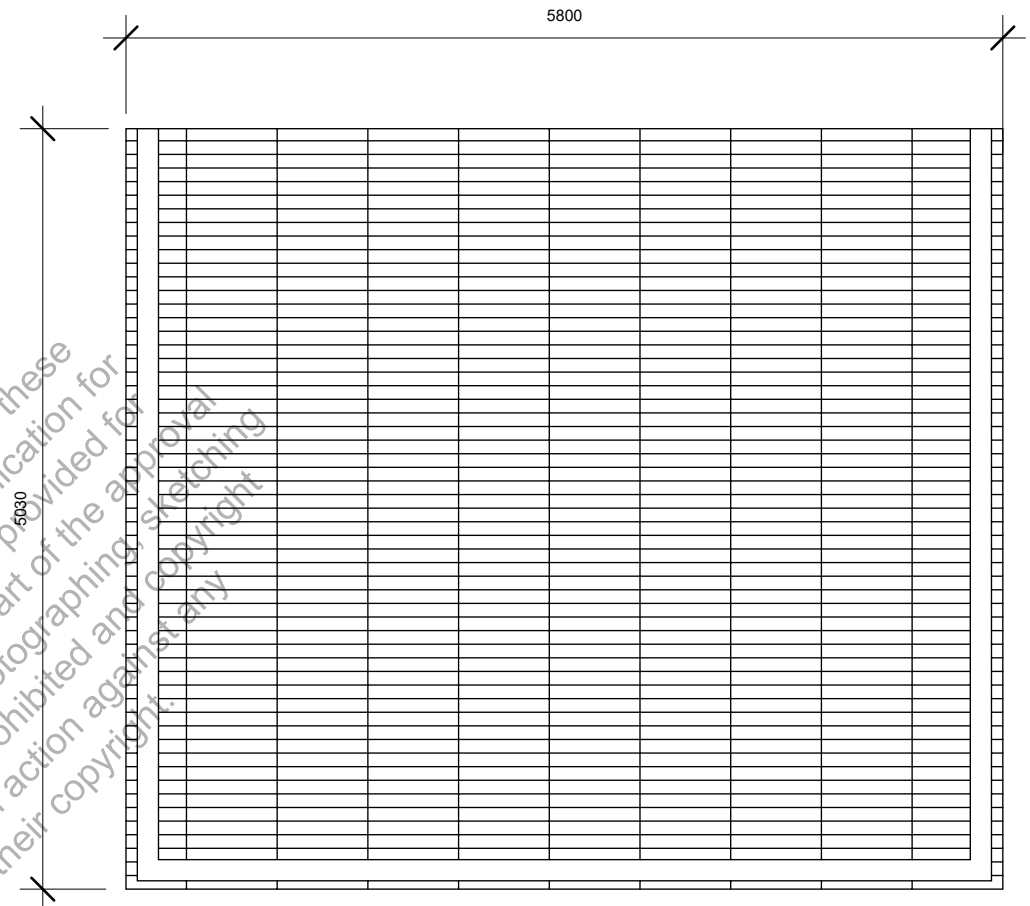

TOP VIEW DECK

Scale 1:50

:HOUSE DESIGN

Milan

:CLIENT

J. Schlegel

:ADDRESS

Lot Pt. 63 (HN#152) Samson Street
White Gum Valley

:SKETCH NO

:DRAWN

:DATE

CITY OF FREMANTLE
These Plans Form Part of

DA0268/25

18 Aug 2025