



SWANBOURNE STREET

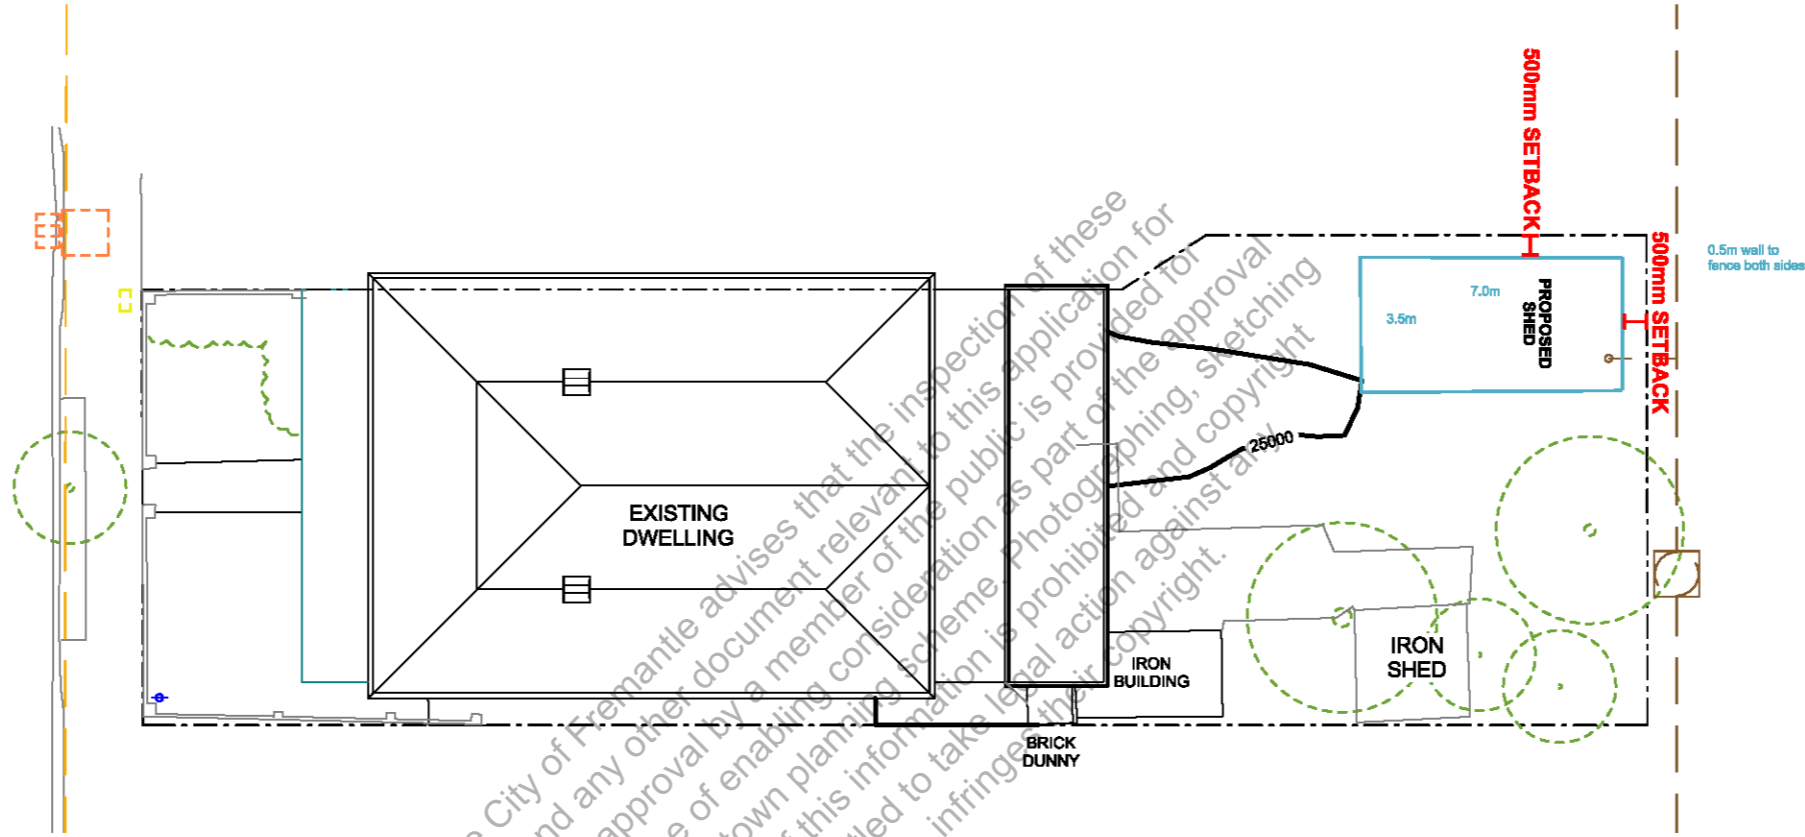

CITY OF FREMANTLE
These Plans Form Part of


DA0152/26

22 Apr 2026

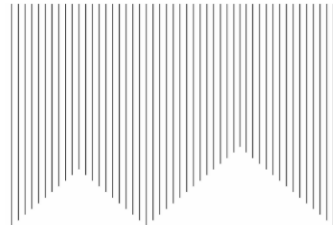


PLANNING ISSUE
DOUBLE HIP HOUSE

EXISTING SITE PLAN A002

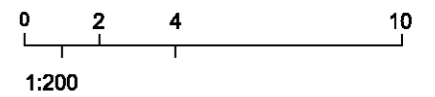


SWANBOURNE STREET

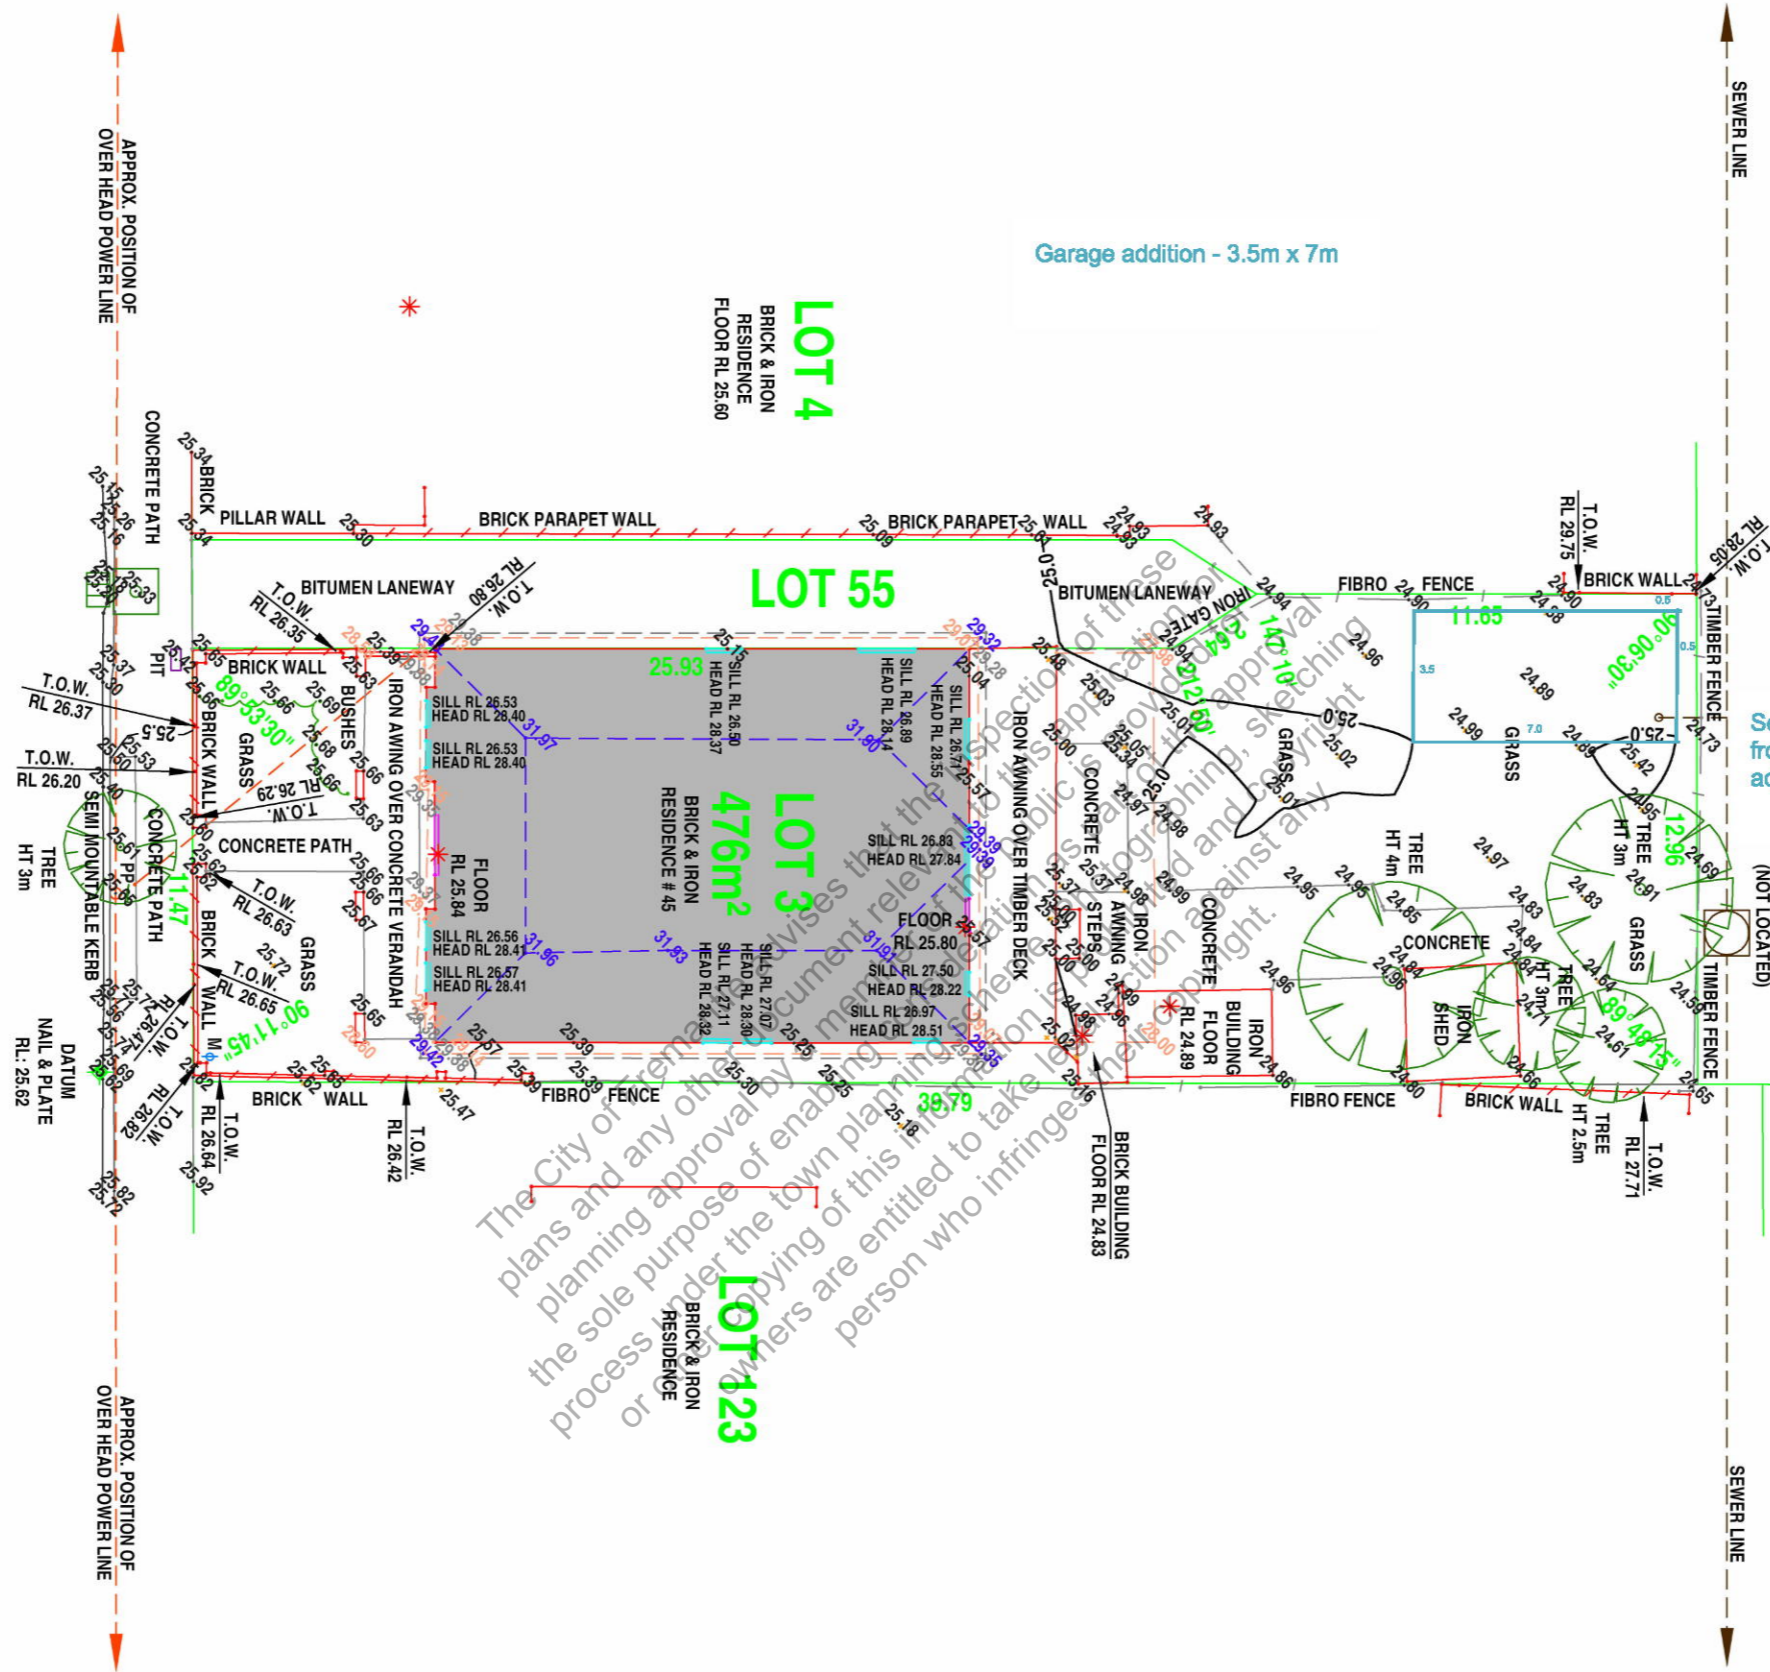



SEWERAGE COMMISSION
 APPROXIMATE ONLY
 SEWER INVERT LEVEL 24.81
 SEWER DROUGHT OF 0.75
 DENSITY TO COMMISSION 4mm

Sewer location approx 4.5m from southern brick wall adjacent to back timber fence


CITY OF FREMANTLE
 These Plans Form Part of
 DA0152/26
 22 Apr 2026

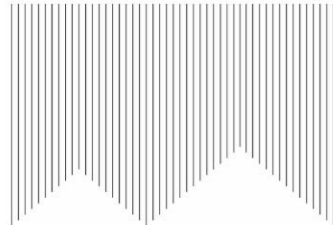

PLANNING ISSUE
 DOUBLE HIP HOUSE

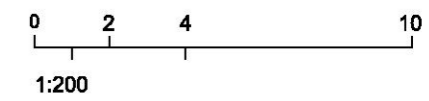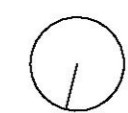

SURVEY A001

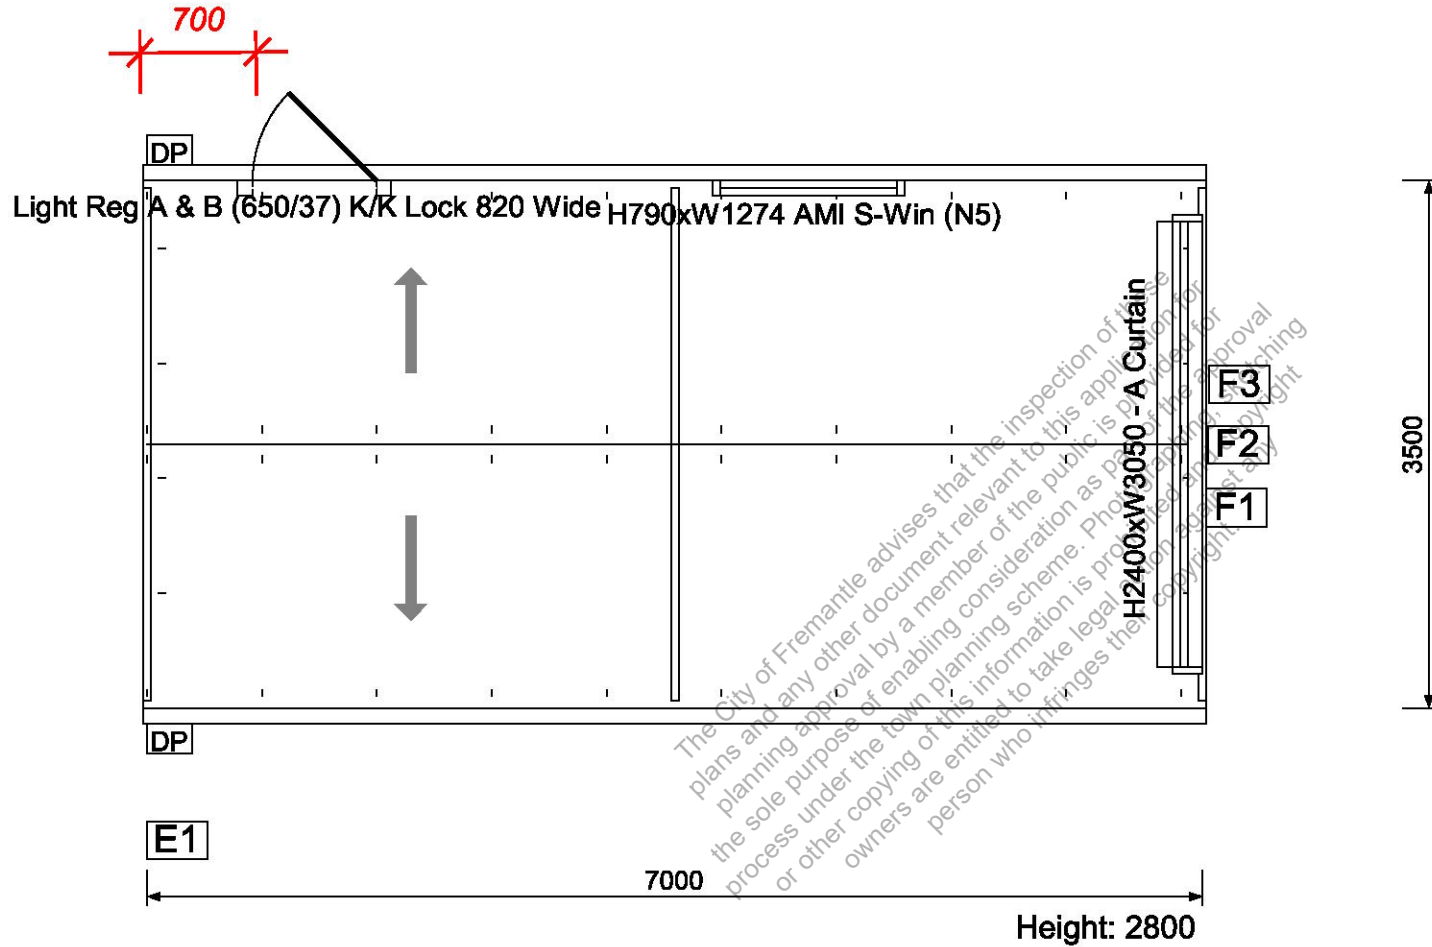

OPTION ITEMS LIST:

- 1 x Window
 - 1 x H790xW1274 AMI S-Win (N5)
- 1 x PA Door
 - 1 x Light Reg A & B (650/37) K/K Lock 820 Wide
- 1 x Roller Door
 - 1 x H2400xW3050 - A Curtain
- (F1) 1 x roll x Ausmesh Safety Wire - 1800 x 50m roll
- (F2) 5 x roll x PERMASTOP LD R1.3 55mm 1200x15000 (18sqm) - exclude QLD
- (F3) 3 x roll x Duct Tape - Aluminium Foil Tape (Vapastop 883) 72mm x 50m
- (E1) 1 x Eng - Certificate (WA) - Enduro

CITY OF FREMANTLE
 These Plans Form Part of

DA0152/26


22 Apr 2026

CLIENT SIGNATURE: 	Plan View		
	QUOTE No: ASHAW71386	SCALE: NTS	REV. A
	DATE: 28/03/2026	PAGES: 1 of 2	

CITY OF FREMANTLE
These Plans Form Part of


DA0152/26

22 Apr 2026

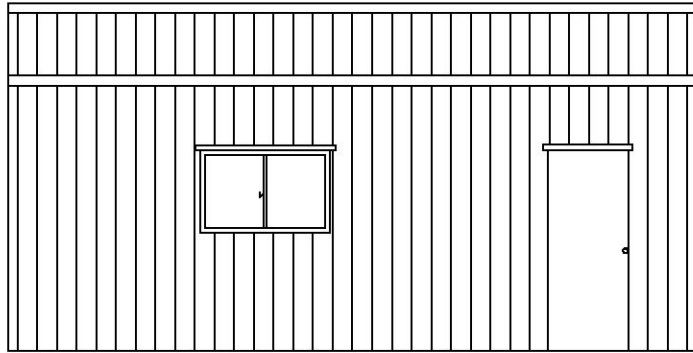


Back

7000

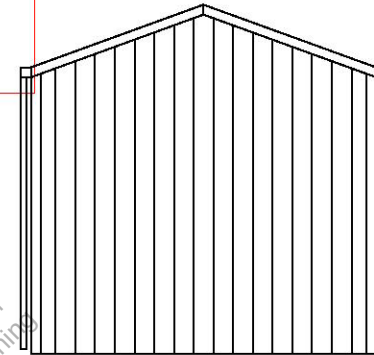


Left

3500

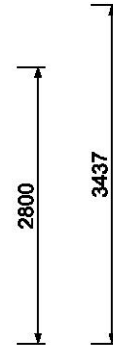


2800

3437

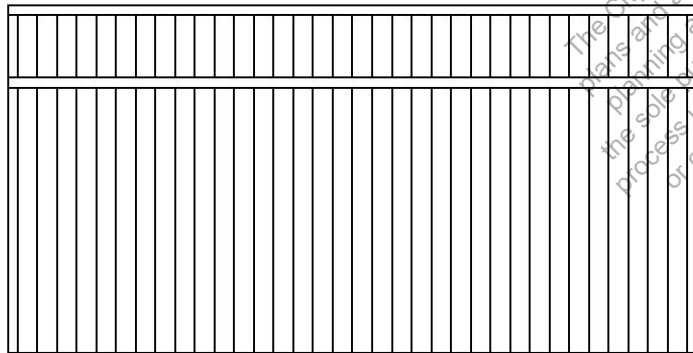


Front

7000

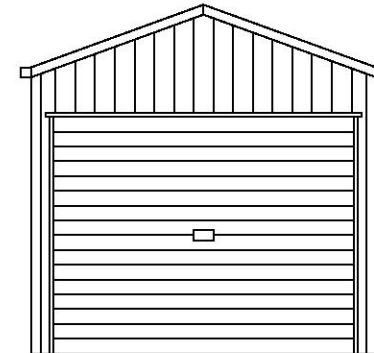

Right

3500

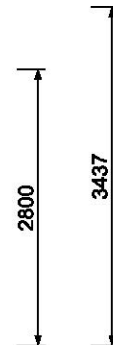

2800

3437

The City of Fremantle advises that the inspection of these plans and any other document relevant to this application for planning approval by a member of the public is provided for the sole purpose of enabling consideration as part of the approval process under the town planning scheme. Photographing, sketching or other copying of this information is prohibited and copyright owners are entitled to take legal action against any person who infringes their copyright.

CLIENT SIGNATURE:

.....

TITLE: Elevations View		
QUOTE No: ASHAW71386	SCALE: NTS	REV. A
DATE: 28/03/2026	PAGES: 2 of 2	