


STORMWATER NOTE:
 PROPOSED SHED AREA: 12.60m²
 REQUIRED CAPACITY :
 12.60 x 0.0125 = 0.16m³
STORMWATER DISPOSAL VIA SOAKWELL
 REQUIRED SOAKWELL SIZE:
 600Øx600D = 0.17m³

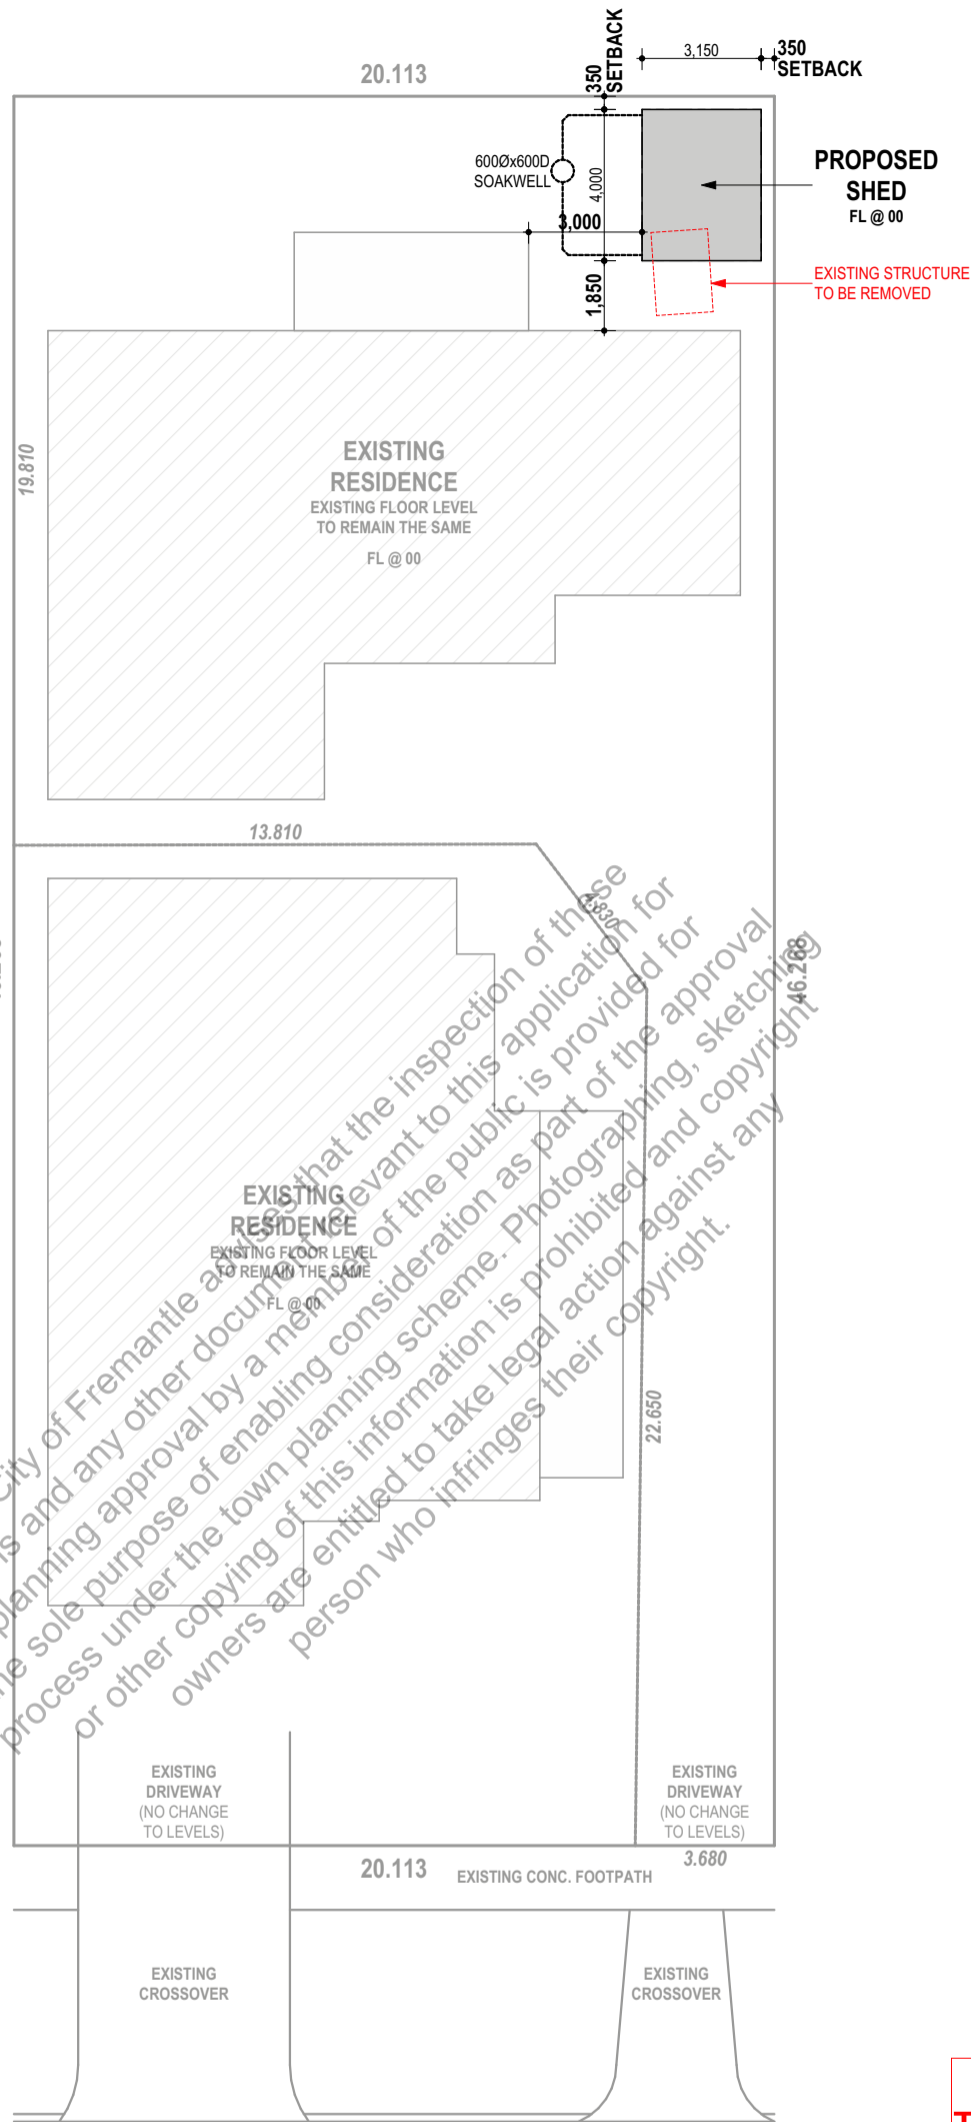

The City of Fremantle advises that the inspection of these plans and any other documents relevant to this application for planning approval by a member of the public is provided for the sole purpose of enabling consideration as part of the approval process under the town planning scheme. Photographing, sketching or other copying of this information is prohibited and copyright owners are entitled to take legal action against any person who infringes their copyright.

CITY OF FREMANTLE
These Plans Form Part of

DA0133/25

13 May 2025

SITE PLAN
 1:200

	CLIENT: STRATCO WA PTY LTD	PROJECT NAME: SHED ADDITION	JOB NO: 8801	REV. DESCRIPTION	DWN. DATE
	ADDRESS: 75A SHEPHERD STREET BEACONSFIELD WA 6162	DWG TITLE: SITE PLAN	SCALE: AS NOTED AT A3	-- --	XX DD/MM/YY
			DRAWN: AN		

NOTE: DO NOT SCALE THIS DRAWING. IT IS THE BUILDER'S EXPRESS RESPONSIBILITY TO CHECK ALL SITE DIMENSIONS PRIOR TO FABRICATION OR COMMENCEMENT OF ANY WORK. ANY FORM OF REPRODUCTION OF THIS DRAWING IN FULL OR IN PART WITHOUT WRITTEN PERMISSION OF THE DESIGNER CONSTITUTES AN INFRINGEMENT OF COPYRIGHT.
NOTE: THE BUILDER/ CONTRACTOR IS TO ENSURE THAT THE SUPPORTING ELEMENTS TO WHICH THE PROPOSED STRUCTURE IS ATTACHING ARE STRUCTURALLY ADEQUATE, OR ADEQUATELY REINFORCED, TO WITHSTAND THE ADDITIONAL LOADS IMPOSED.

NOTE: ALL CONSTRUCTION TO BE IN ACCORDANCE WITH ALL ENGINEERS DETAILS, ALL RELEVANT AUSTRALIAN STANDARDS & THE BUILDING CODE OF AUSTRALIA
NOTE: ALL CONSTRUCTION TO BE IN ACCORDANCE WITH THE NATIONAL CONSTRUCTION CODE (NCC) 2022.



Plan View

Order Reference
Sales Person
Client Name


Site Address
75A Shepherd Street
Beaconsfield

Design Number
Date
SQ331899
27/03/2025

Customer Signature

Front

Rear

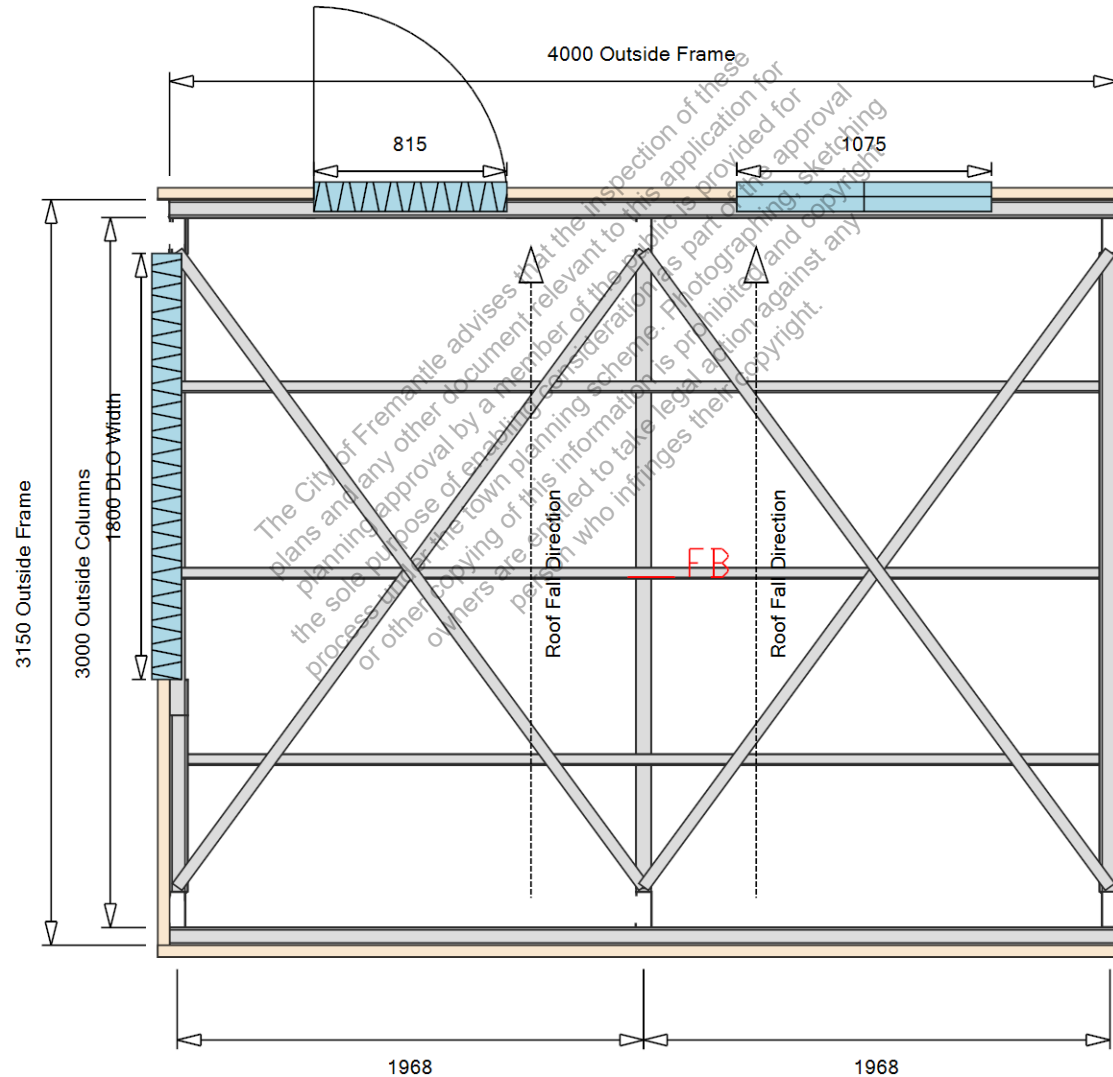

CITY OF FREMANTLE
These Plans Form Part of

DA0133/25

13 May 2025




Elevations

Order Reference
Sales Person
Client Name

Site Address
75A Shepherd Street
Beaconsfield

Design Number
SQ331899
Date
27/03/2025

Customer Signature

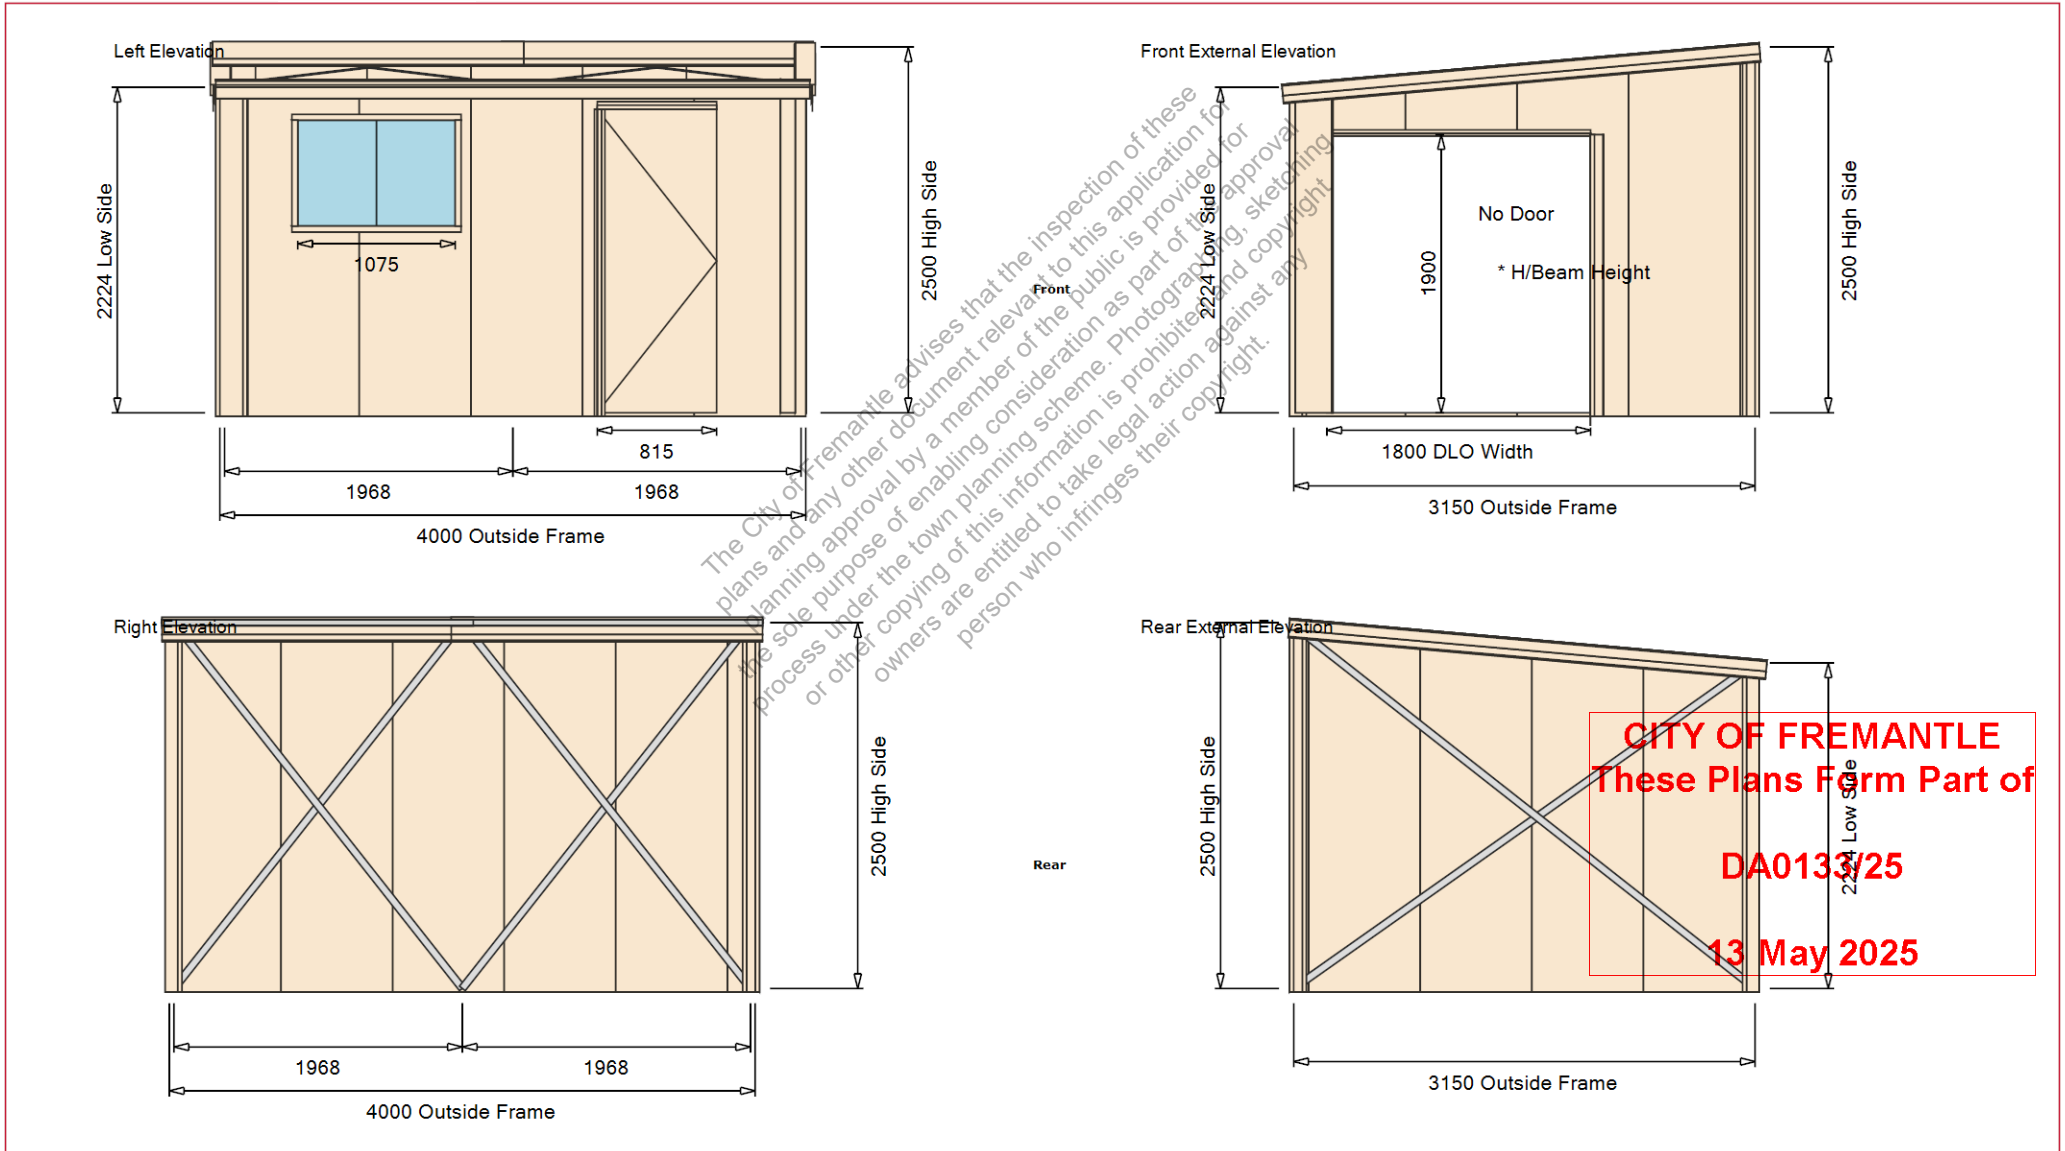




Elevations

Order Reference
Sales Person
Client Name

Site Address
75A Shepherd Street
Beaconsfield

Design Number
SQ331899
Date
27/03/2025

Customer Signature

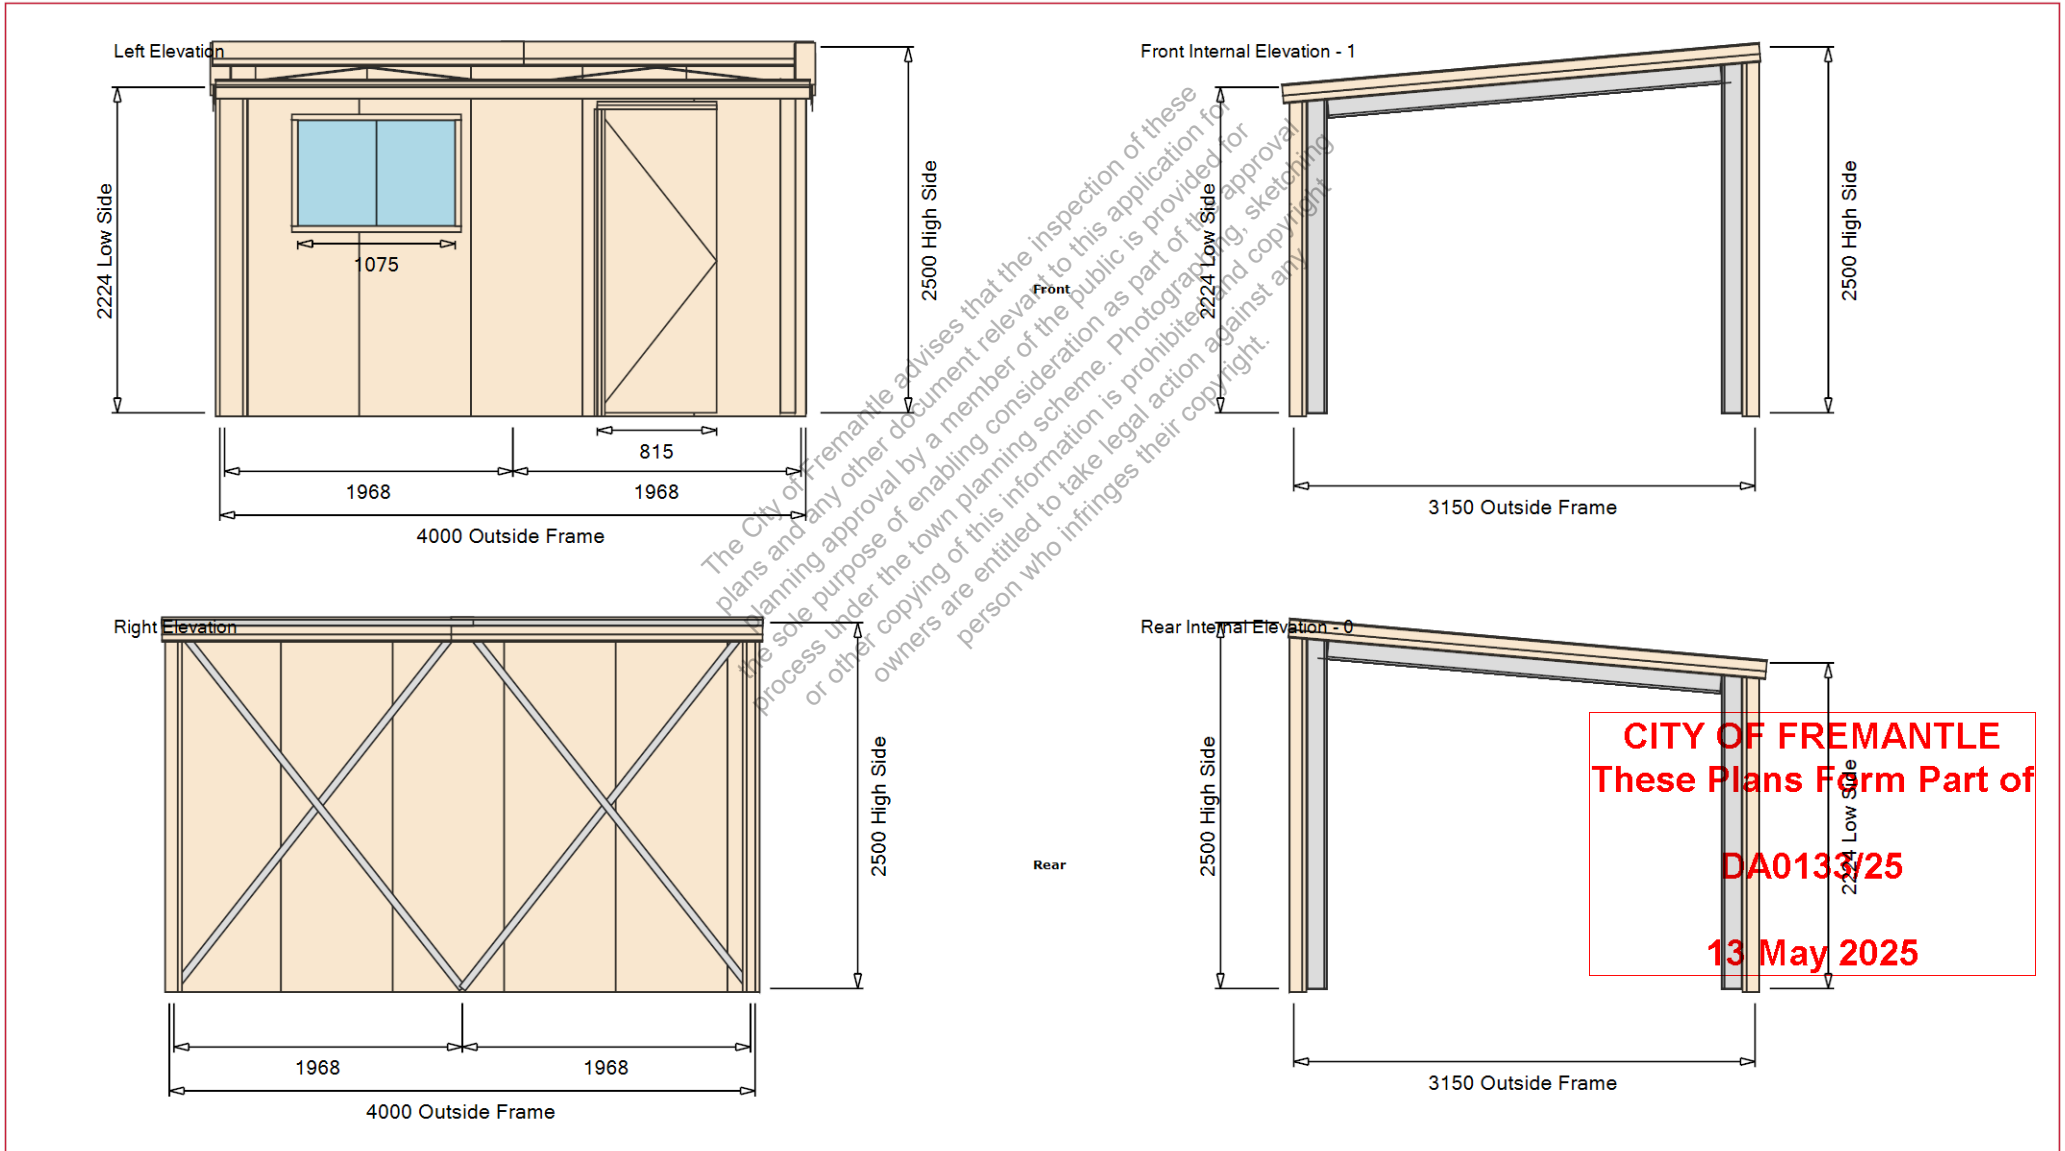

CITY OF FREMANTLE
These Plans Form Part of
DA0133/25
13 May 2025