

GROUND LEVELS SHOWN ARE APPROXIMATE. BUILDER IS TO CHECK ALL LEVELS AND POSITION ONSITE WITH OWNER BEFORE COMMENCING WORK.

EXISTING FLOOR LEVEL TO REMAIN THE SAME


**GENERAL CONSTRUCTION NOTES:**

1. ALL CONSTRUCTION TO CONFORM TO B.C.A AND AUSTRALIAN STANDARDS AND IN ACCORDANCE WITH RELEVANT SERVICES AND AUTHORITY REGULATIONS
2. ALL WORK TO BE CARRIED OUT BY FULLY QUALIFIED AND LICENSED TRADESPERSONS. ALL DIMENSIONS ARE TO BE CONFIRMED BY BUILDER ON SITE. REFER TO WRITTEN DIMENSIONS TO BE TAKEN IN PREFERENCE TO SCALED. GROUND LEVELS SHOWN ARE APPROXIMATE, BUILDER IS TO CHECK ALL LEVELS AND POSITION ONSITE WITH OWNER BEFORE COMMENCING WORK.
3. REFER TO ENGINEERS DESIGN, DOCUMENTATION AND CALCULATION FOR DETAILS ON ALL STRUCTURAL COMPONENTS
4. ALL ELECTRICAL WORK (INC. WIRINGS & INSTALLATIONS) CARRIED OUT, TO BE IN ACCORDANCE WITH AS 3000.


**SITE NOTES**

5. BUILDER TO VERIFY THE LOCATION OF ALL SERVICES PRIOR TO CONSTRUCTION.
6. DO NOT SCALE DIMENSIONS OFF PLAN. FIGURED DIMENSIONS TO BE USED AT ALL TIMES.

WATER TO BE CONTAINED ONSITE WITH SOAKWELLS BY OWNER

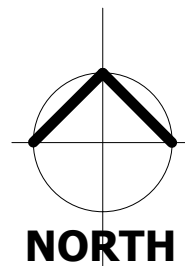

MARMION STREET

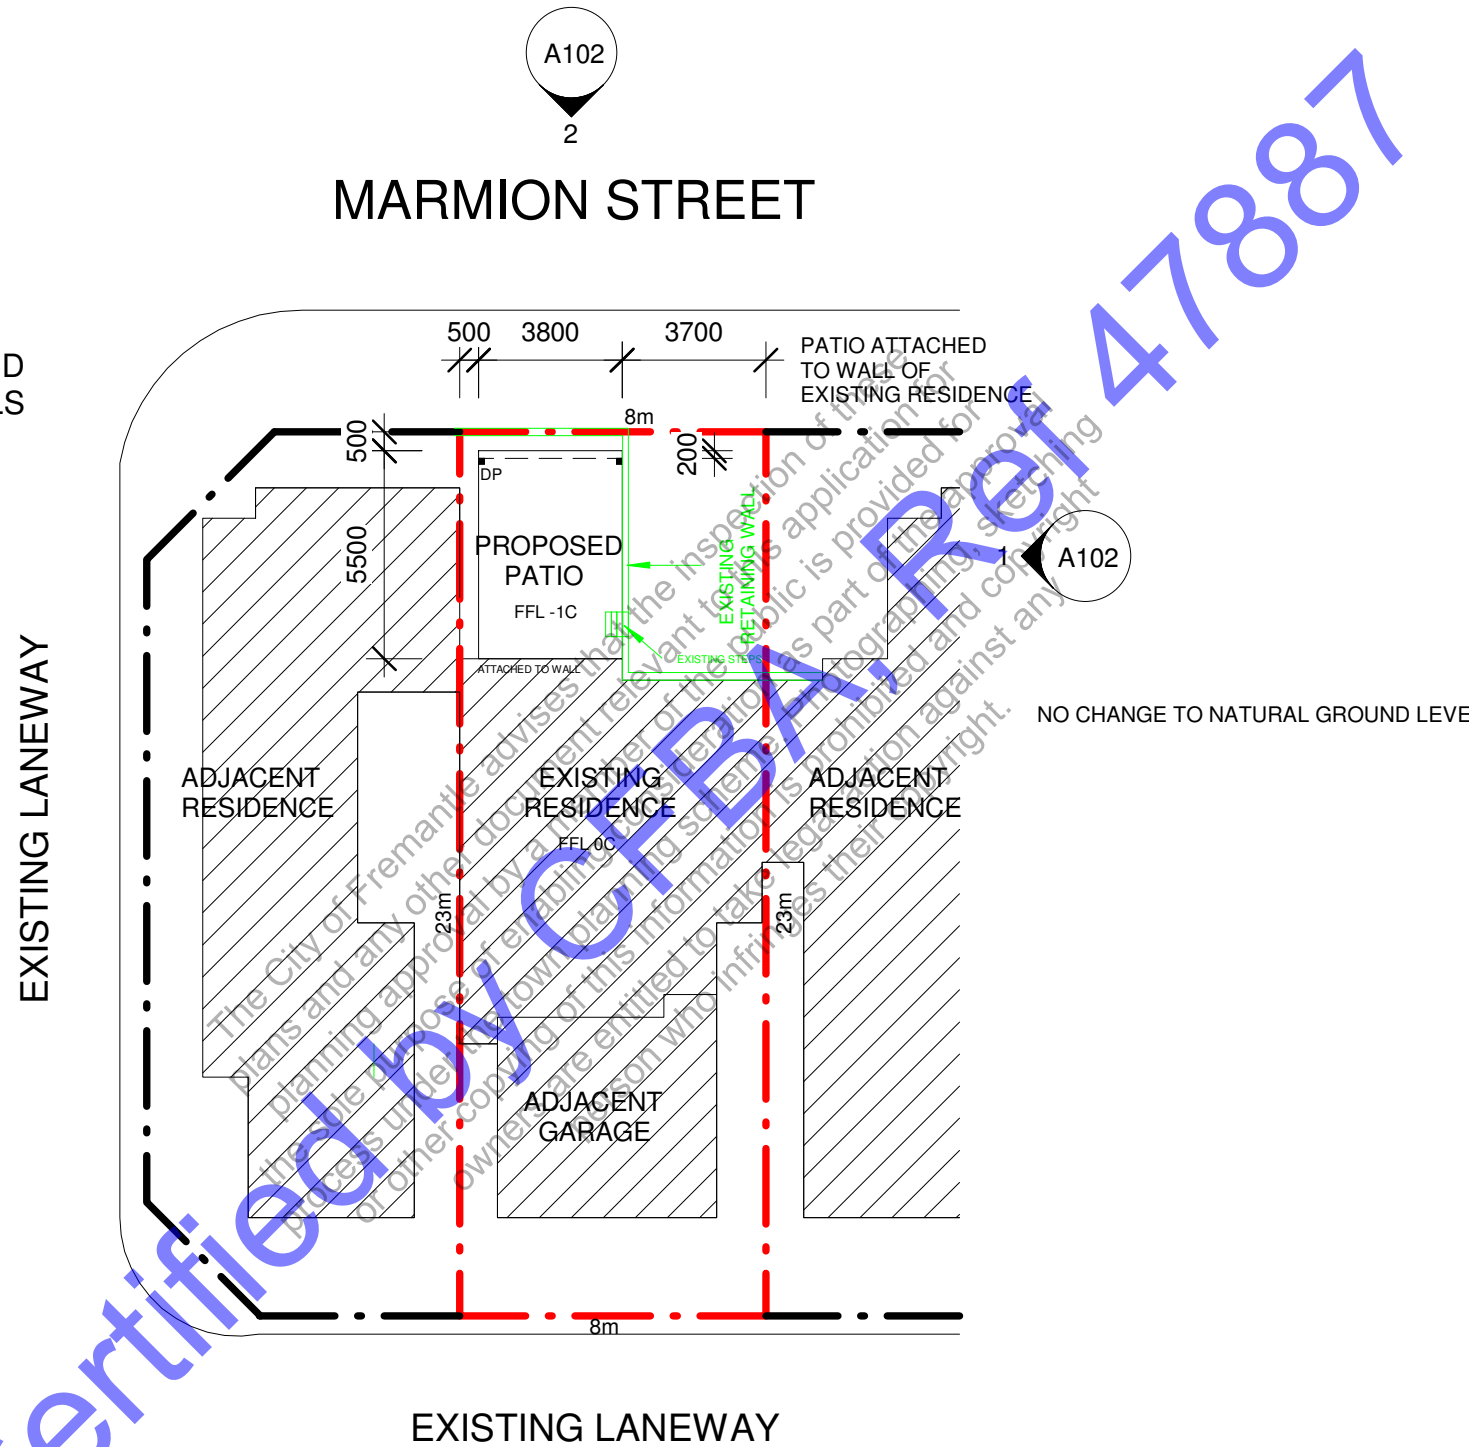

**SITE PLAN**

1

1 : 200

NOTE  
ALL CONSTRUCTION TO BE IN ACCORDANCE WITH ALL ENGINEERS DETAILS, ALL RELEVANT AUSTRALIAN STANDARDS & THE BUILDING CODE OF AUSTRALIA



REV	DATE	DESCRIPTION	BY	CHKD. BY

Advanced Patios


Proposed Patio  
2/183 Marmion St, Fremantle

Proposed Site Plan


Project number	3284	Revision No.	2
Date	12/5/25	Scale	1 : 200@ A3
Drawn by	SMK	<b>A101</b>	
Checked by	JC		

GROUND LEVELS SHOWN ARE APPROXIMATE. BUILDER IS TO CHECK ALL LEVELS AND POSITION ONSITE WITH OWNER BEFORE COMMENCING WORK.

EXISTING FLOOR LEVEL TO REMAIN THE SAME

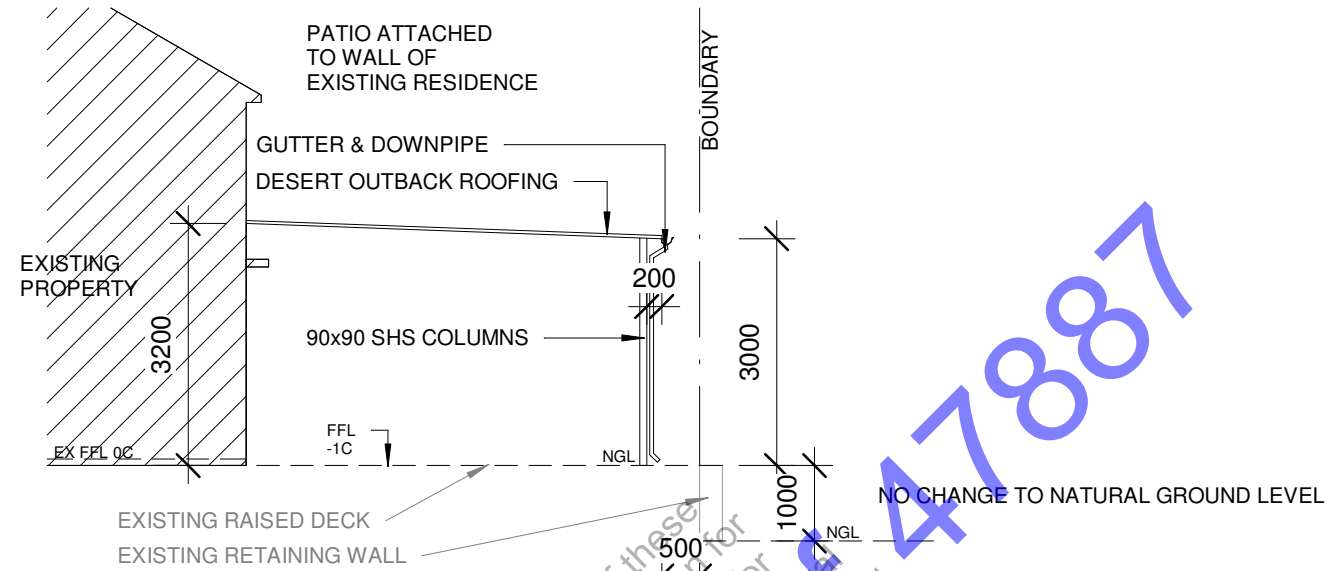

**1** ELEVATION 1  
1 : 100

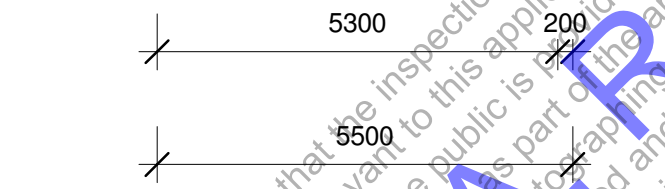

**2** ELEVATION 2  
1 : 100

**GENERAL CONSTRUCTION NOTES:**

1. ALL CONSTRUCTION TO CONFORM TO B.C.A AND AUSTRALIAN STANDARDS AND IN ACCORDANCE WITH RELEVANT SERVICES AND AUTHORITY REGULATIONS
2. ALL WORK TO BE CARRIED OUT BY FULLY QUALIFIED AND LICENSED TRADESPERSONS. ALL DIMENSIONS ARE TO BE CONFIRMED BY BUILDER ON SITE. REFER TO WRITTEN DIMENSIONS TO BE TAKEN IN PREFERENCE TO SCALED. GROUND LEVELS SHOWN ARE APPROXIMATE, BUILDER IS TO CHECK ALL LEVELS AND POSITION ONSITE WITH OWNER BEFORE COMMENCING WORK.
3. REFER TO ENGINEERS DESIGN, DOCUMENTATION AND CALCULATION FOR DETAILS ON ALL STRUCTURAL COMPONENTS
4. ALL ELECTRICAL WORK (INC. WIRINGS & INSTALLATIONS) CARRIED OUT, TO BE IN ACCORDANCE WITH AS 3000.

**SITE NOTES**

5. BUILDER TO VERIFY THE LOCATION OF ALL SERVICES PRIOR TO CONSTRUCTION.
6. DO NOT SCALE DIMENSIONS OFF PLAN. FIGURED DIMENSIONS TO BE USED AT ALL TIMES.

NOTE  
ALL CONSTRUCTION TO BE IN ACCORDANCE WITH ALL ENGINEERS DETAILS, ALL RELEVANT AUSTRALIAN STANDARDS & THE BUILDING CODE OF AUSTRALIA



REV	DATE	DESCRIPTION	BY	CHKD. BY

<b>Advanced Patios</b>		<b>Proposed Elevations</b>	
Proposed Patio		Project number	3284
2/183 Marmion St, Fremantle		Date	12/5/25
		Revision No.	2
		Scale	1 : 100@ A3
		Drawn by	SMK
		Checked by	JC
		<b>A102</b>	