

VIEW FROM BALCONY OVERLOOKING SOUTH SIDE



VIEW FROM BALCONY OVERLOOKING NORTH SIDE



EXISTING CARPORT
FLL @ 5.610

DASHED LINES DENOTES
PROPOSED OVERLOOK
WITH ADDITIONAL
SCREENING ON THE
BALCONY




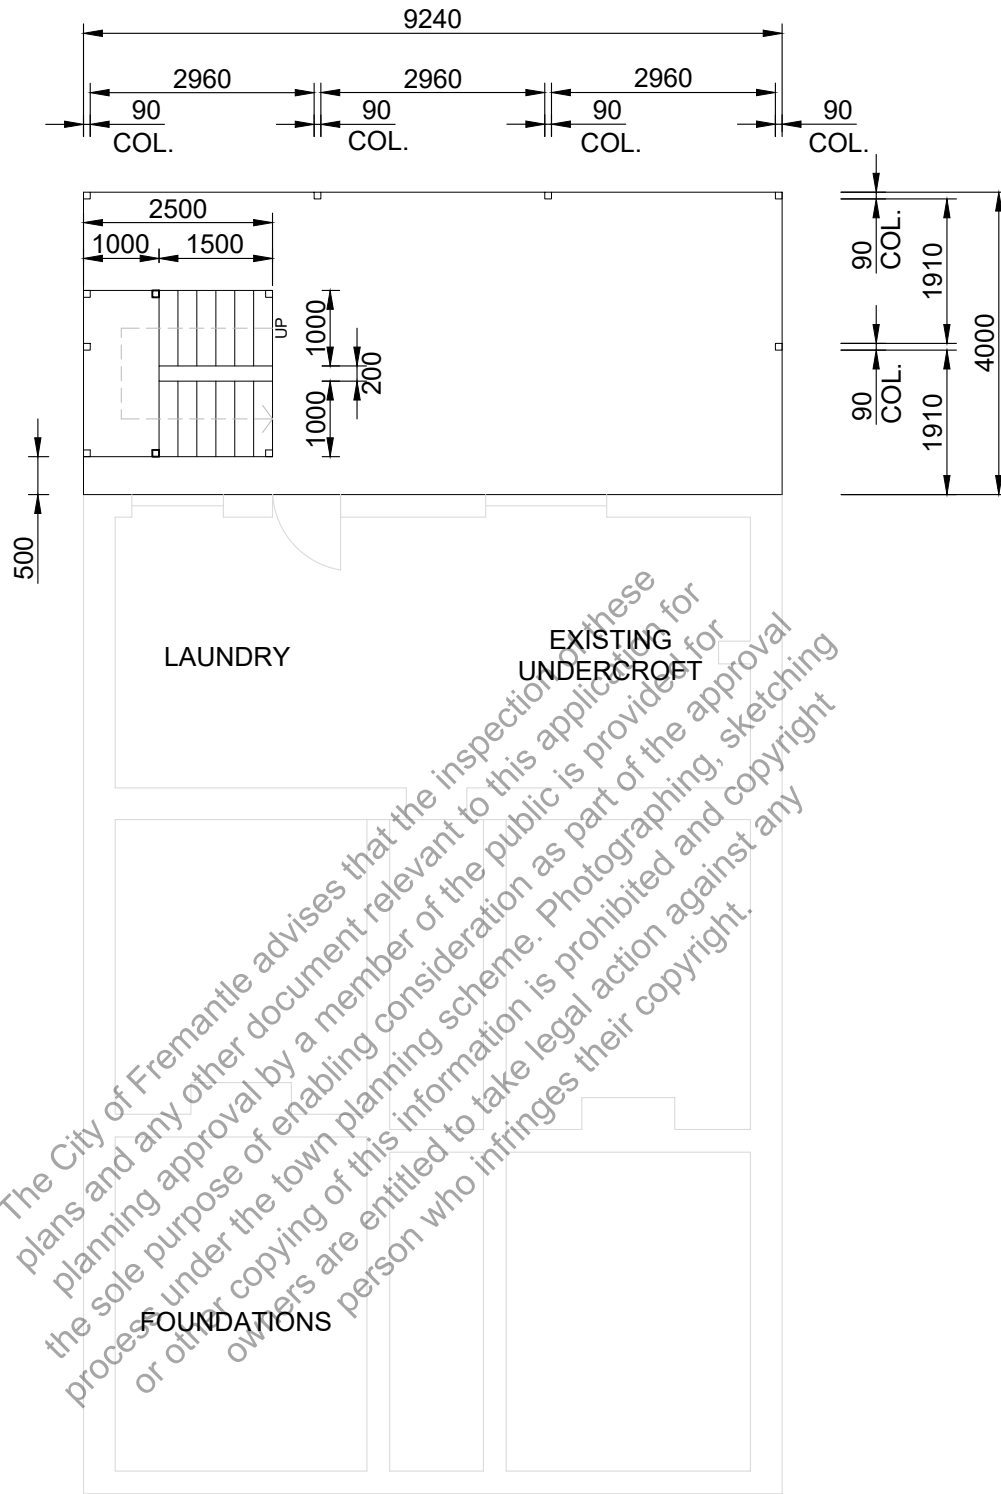
HOUSE PHOTO SHOWING EXISTING BALCONY TO BE REPLACED.



SITE PLAN
SCALE 1:150

MANNING STREET

CLIENT MARK DE-IUDICIBUS	ADDRESS 15 MANNING STREET, FREMANTLE	B	22/05/25	COMMENTS
		A	12/03/25	FOR REVIEW
	DRAWING TITLE SITE PLAN	REV	DATE	DESCRIPTION
			SCALE AT A3 1:150	DRAWING A1000
			DRAWN DP	PROJECT NO. P2814




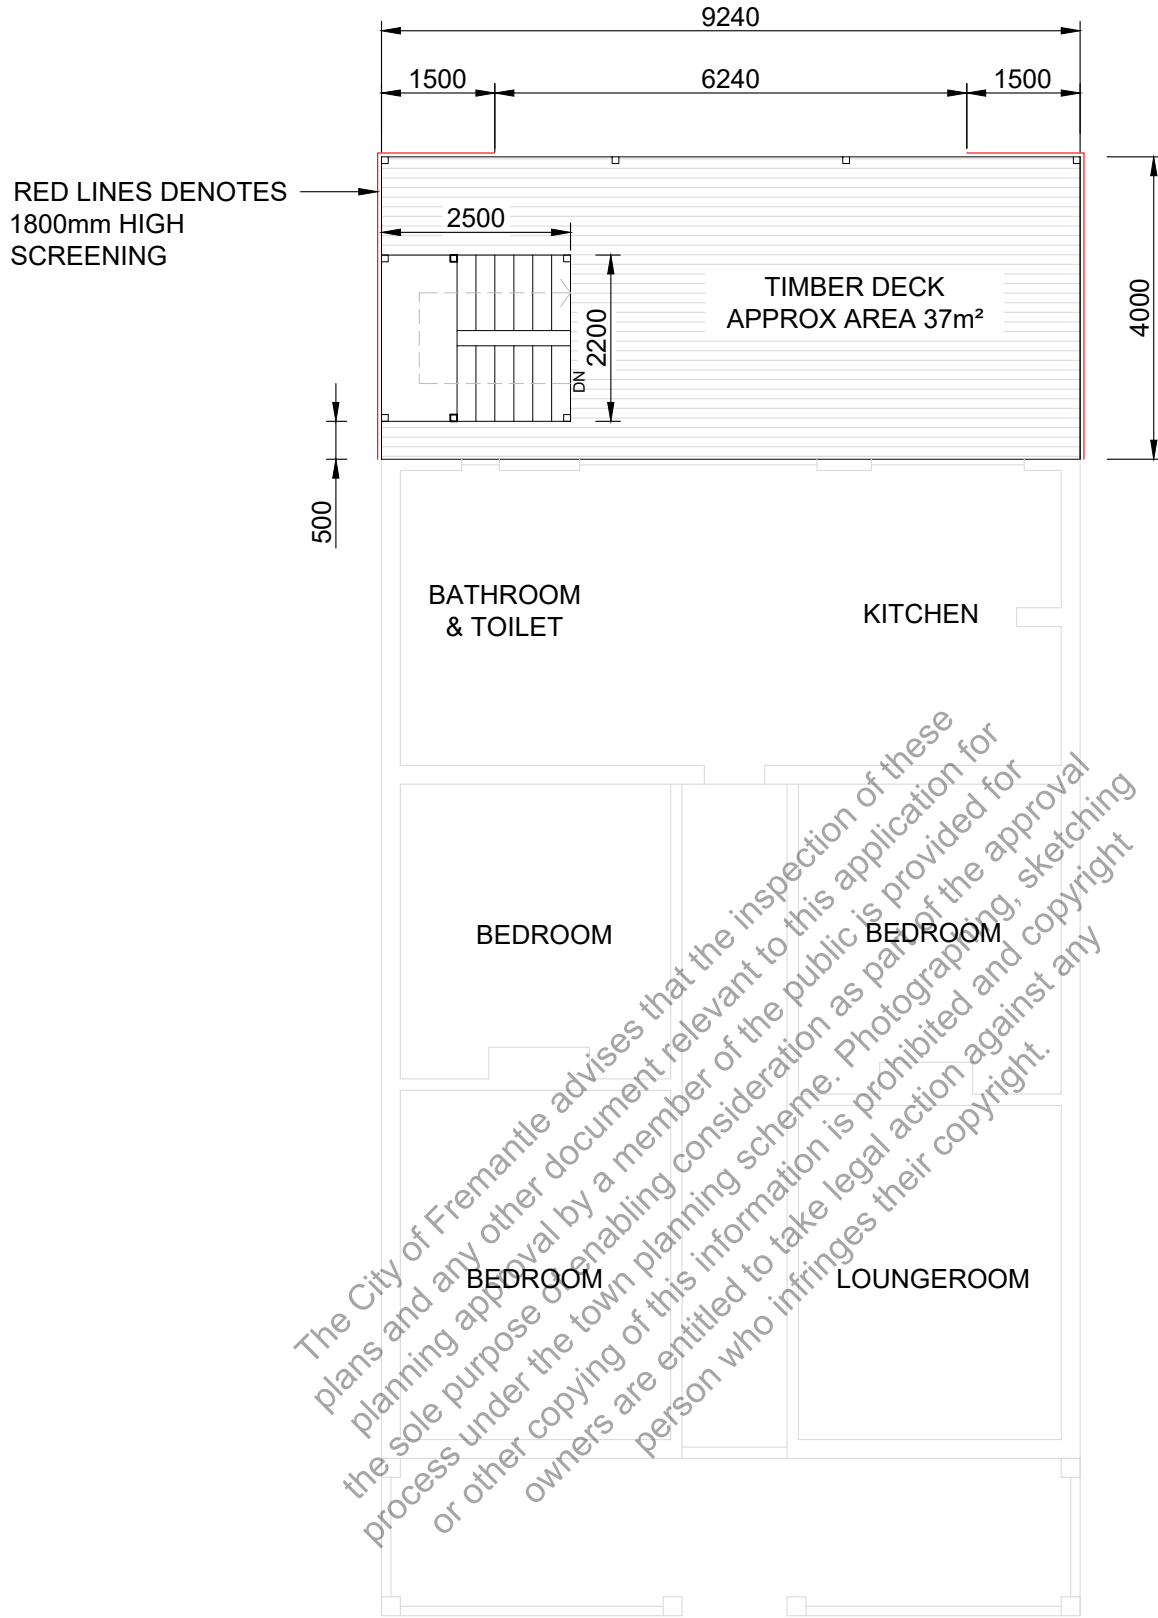
UNDERCROFT LEVEL (-30c)

UNDERCROFT LEVEL PLAN

SCALE 1:100

B 22/05/25 COMMENTS


CLIENT MARK DE-IUDICIBUS	ADDRESS 15 MANNING STREET, FREMANTLE	A 12/03/25 FOR REVIEW
		REV DATE DESCRIPTION
	DRAWING TITLE PLAN AT UNDERCROFT LEVEL	SCALE AT A3 1:100
		DRAWING A1001
		DRAWN DP
		PROJECT NO. P2814



GROUND FLOOR LEVEL (0c)

FLOOR LEVEL PLAN
SCALE 1:100


B 22/05/25 COMMENTS

CLIENT MARK DE-IUDICIBUS	ADDRESS 15 MANNING STREET, FREMANTLE	A 12/03/25 FOR REVIEW
		REV DATE DESCRIPTION
	DRAWING TITLE PLAN AT FLOOR LEVEL	SCALE AT A3 1:100
		DRAWN DP
		DRAWING A1002
		PROJECT NO. P2814




ROOF LEVEL PLAN
SCALE 1:100

		B	22/05/25	COMMENTS
CLIENT MARK DE-IUDICIBUS	ADDRESS 15 MANNING STREET, FREMANTLE	A 12/03/25 FOR REVIEW		
		REV	DATE	DESCRIPTION
PURE STYLE Engineering and Design		DRAWING TITLE		DRAWING
		PLAN AT ROOF LEVEL		A1003
		SCALE AT A3 1:100		
		DRAWN DP	PROJECT NO. P2814	

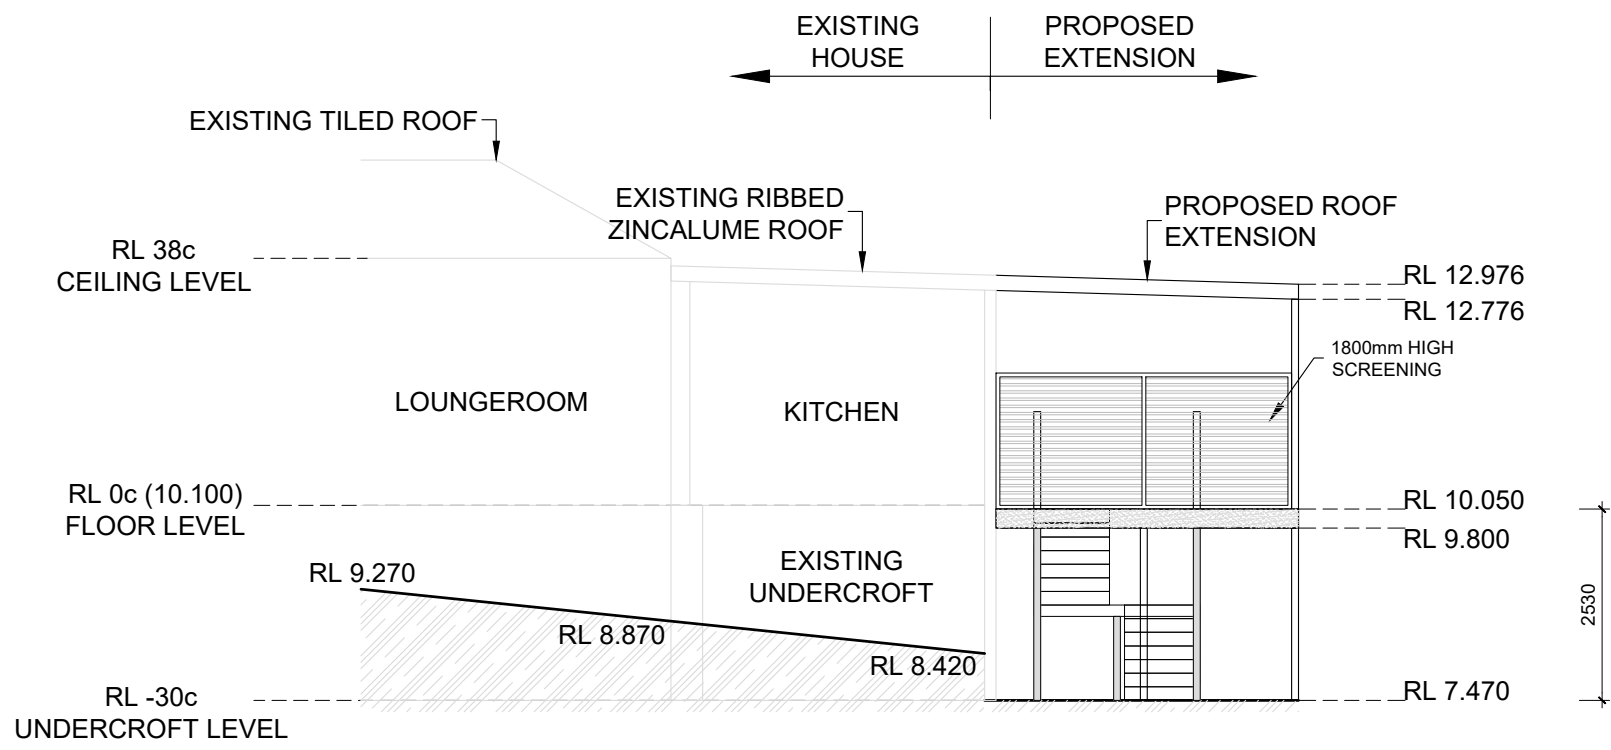


ELEVATION 1

SCALE 1:100

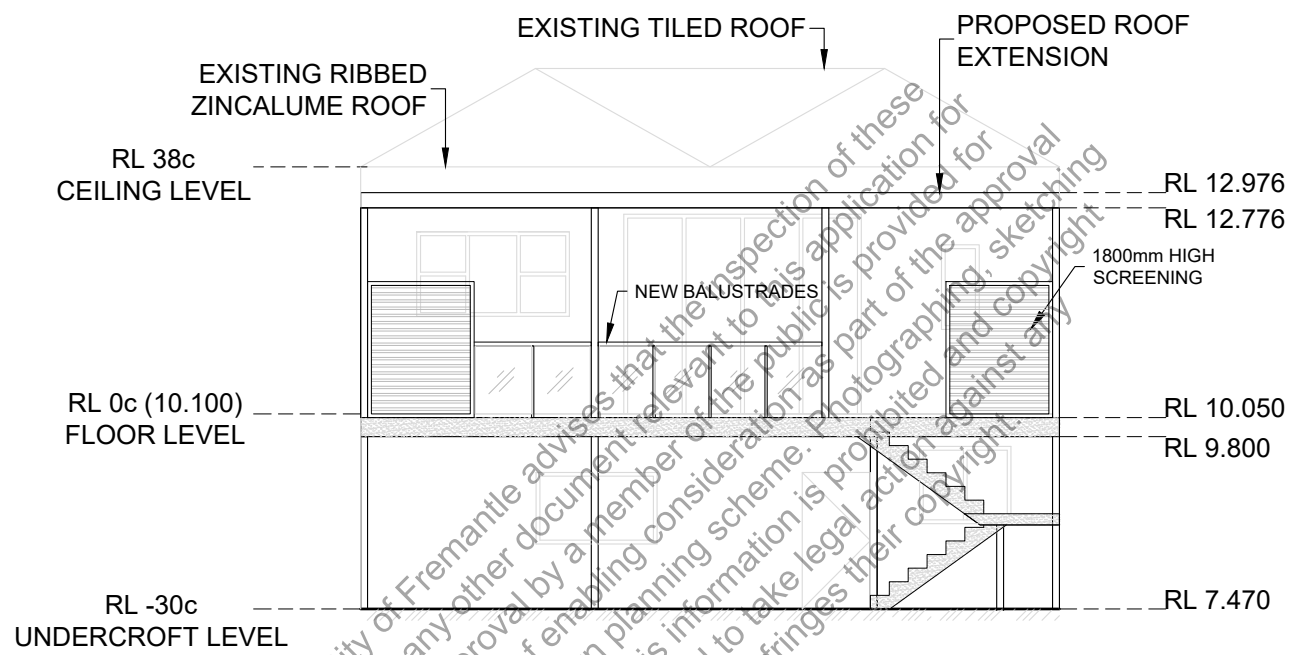


ELEVATION 2

SCALE 1:100

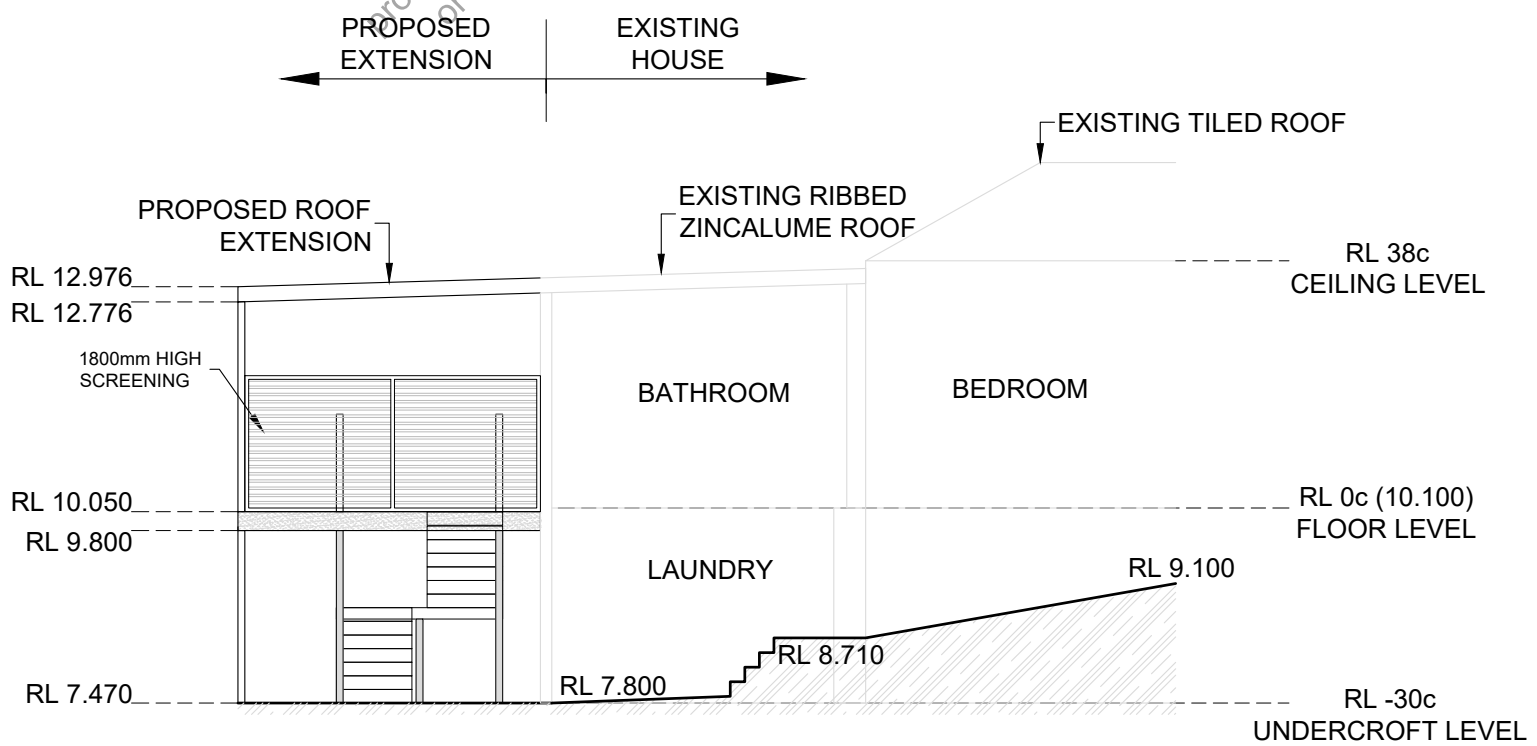

ELEVATION 3

SCALE 1:100

CLIENT MARK DE-IUDICIBUS		ADDRESS 15 MANNING STREET, FREMANTLE		B	22/05/25	COMMENTS
		DRAWING TITLE ELEVATIONS		A	12/03/25	FOR REVIEW
				REV	DATE	DESCRIPTION
		SCALE AT A3 AS SHOWN		DRAWING A1004		
		DRAWN DP		PROJECT NO. P2814		