

STORMWATER NOTE:
CARPORT AREA: 26.74m²
TOTAL CAPACITY:
26.74 x 0.0125 = 0.34m³
STORMWATER DISPOSAL VIA SOAKWELL
PROPOSED SOAKWELL SIZE:
Ø900 x 600D = 0.40m³

SITE PLAN

1:200

CITY OF FREMANTLE
These Plans Form Part of

DA0130/25

12 May 2025


©COPYRIGHT

	CLIENT: STRATCO WA PTY LTD	PROJECT NAME: CARPORT ADDITION	JOB NO: 8703	REV A	DESCRIPTION REDUCED PATIO LENGTH	DWN CC	DATE 08.05.25
	ADDRESS: 39 MALCOM STREET FREMANTLE 6160	DWG TITLE: SITE PLAN	SCALE: AS NOTED AT A3				
			DRAWN CC				

NOTE! DO NOT SCALE THIS DRAWING. IT IS THE BUILDER'S EXPRESS RESPONSIBILITY TO CHECK ALL SITE DIMENSIONS PRIOR TO FABRICATION OR COMMENCEMENT OF ANY WORK. ANY FORM OF REPRODUCTION OF THIS DRAWING IN FULL OR IN PART WITHOUT WRITTEN PERMISSION OF THE DESIGNER CONSTITUTES AN INFRINGEMENT OF COPYRIGHT.


NOTE! THE BUILDER/ CONTRACTOR IS TO ENSURE THAT THE SUPPORTING ELEMENTS TO WHICH THE PROPOSED STRUCTURE IS ATTACHING ARE STRUCTURALLY ADEQUATE, OR ADEQUATELY REINFORCED, TO WITHSTAND THE ADDITIONAL LOADS IMPOSED.

NOTE! ALL CONSTRUCTION TO BE IN ACCORDANCE WITH ALL ENGINEERS DETAILS, ALL RELEVANT AUSTRALIAN STANDARDS & THE BUILDING CODE OF AUSTRALIA

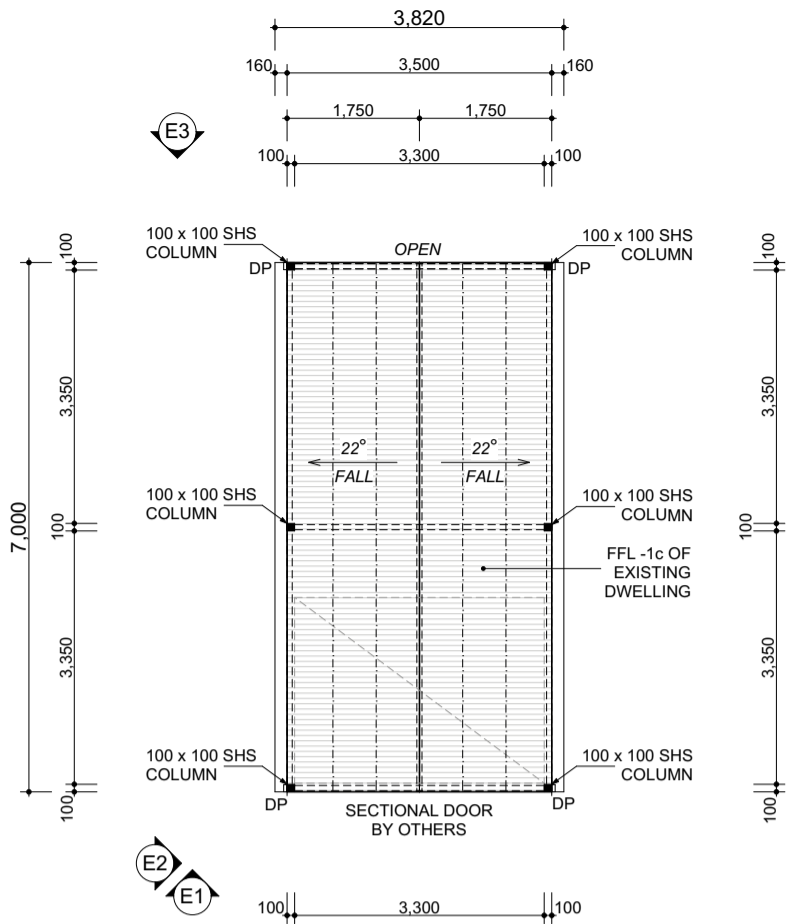


- NOTE:**
- OUTBACK DECK ROOFING @ 22° PITCH
 - CONNECT DOWN PIPES TO EXISTING OR NEW STORMWATER AS REQUIRED
 - 150 OUTBACK SIDE & HEADER BEAMS SHOWN AS DASHED LINES
 - 150 OUTBACK RIDGE BEAM SHOWN AS DASHED LINES
 - 120 OUTBACK RAFTERS SHOWN AS DASHED LINES
 - 68 OUTBACK PURLINS SHOWN AS DOT & DASHED LINES
 - OUTBACK EDGE GUTTER 160


PROPOSED FREESTANDING CARPORT PLAN
1:100

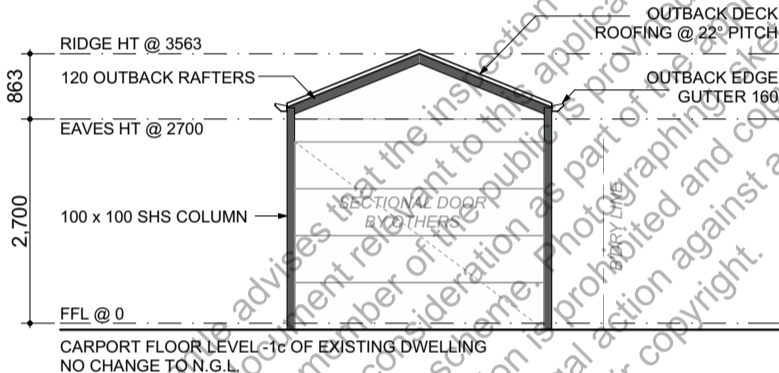

ELEVATION 1
1:100

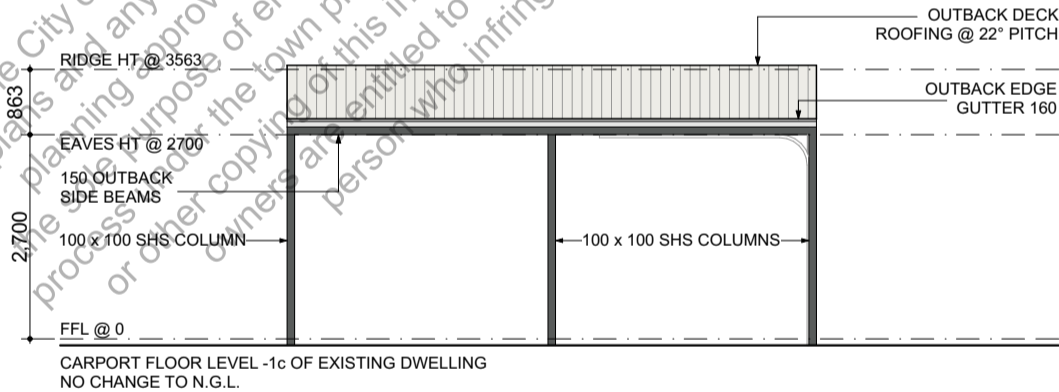

ELEVATION 2
1:100

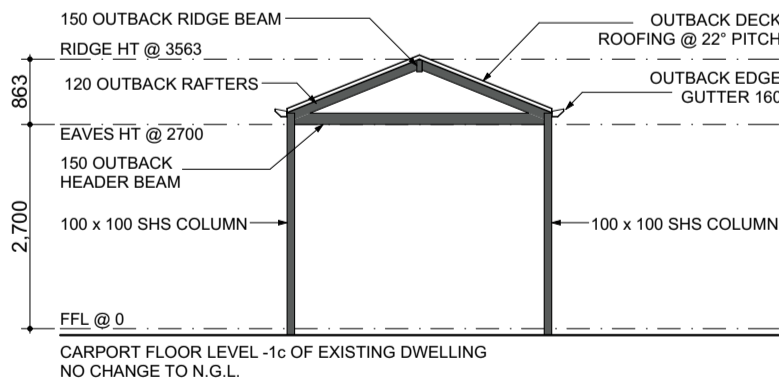


ELEVATION 3
1:100

CITY OF FREMANTLE
These Plans Form Part of

DA0130/25

12 May 2025

©COPYRIGHT

	CLIENT: STRATCO WA PTY LTD	PROJECT NAME: CARPORT ADDITION	JOB NO: 8703	REV	DESCRIPTION	DWN	DATE
	ADDRESS: 39 MALCOM STREET FREMANTLE 6160	DWG TITLE: PLAN & ELEV	SCALE: AS NOTED AT A3	A	REDUCED PATIO LENGTH	CC	08.05.25
			DRAWN CC				

NOTE! DO NOT SCALE THIS DRAWING. IT IS THE BUILDER'S EXPRESS RESPONSIBILITY TO CHECK ALL SITE DIMENSIONS PRIOR TO FABRICATION OR COMMENCEMENT OF ANY WORK. ANY FORM OF REPRODUCTION OF THIS DRAWING IN FULL OR IN PART WITHOUT WRITTEN PERMISSION OF THE DESIGNER CONSTITUTES AN INFRINGEMENT OF COPYRIGHT.

NOTE! THE BUILDER/ CONTRACTOR IS TO ENSURE THAT THE SUPPORTING ELEMENTS TO WHICH THE PROPOSED STRUCTURE IS ATTACHING ARE STRUCTURALLY ADEQUATE, OR ADEQUATELY REINFORCED, TO WITHSTAND THE ADDITIONAL LOADS IMPOSED.

NOTE! ALL CONSTRUCTION TO BE IN ACCORDANCE WITH ALL ENGINEERS DETAILS, ALL RELEVANT AUSTRALIAN STANDARDS & THE BUILDING CODE OF AUSTRALIA