


SCALE (m) 1:100
0 1 2 3 4 5 6 7 8 9 10

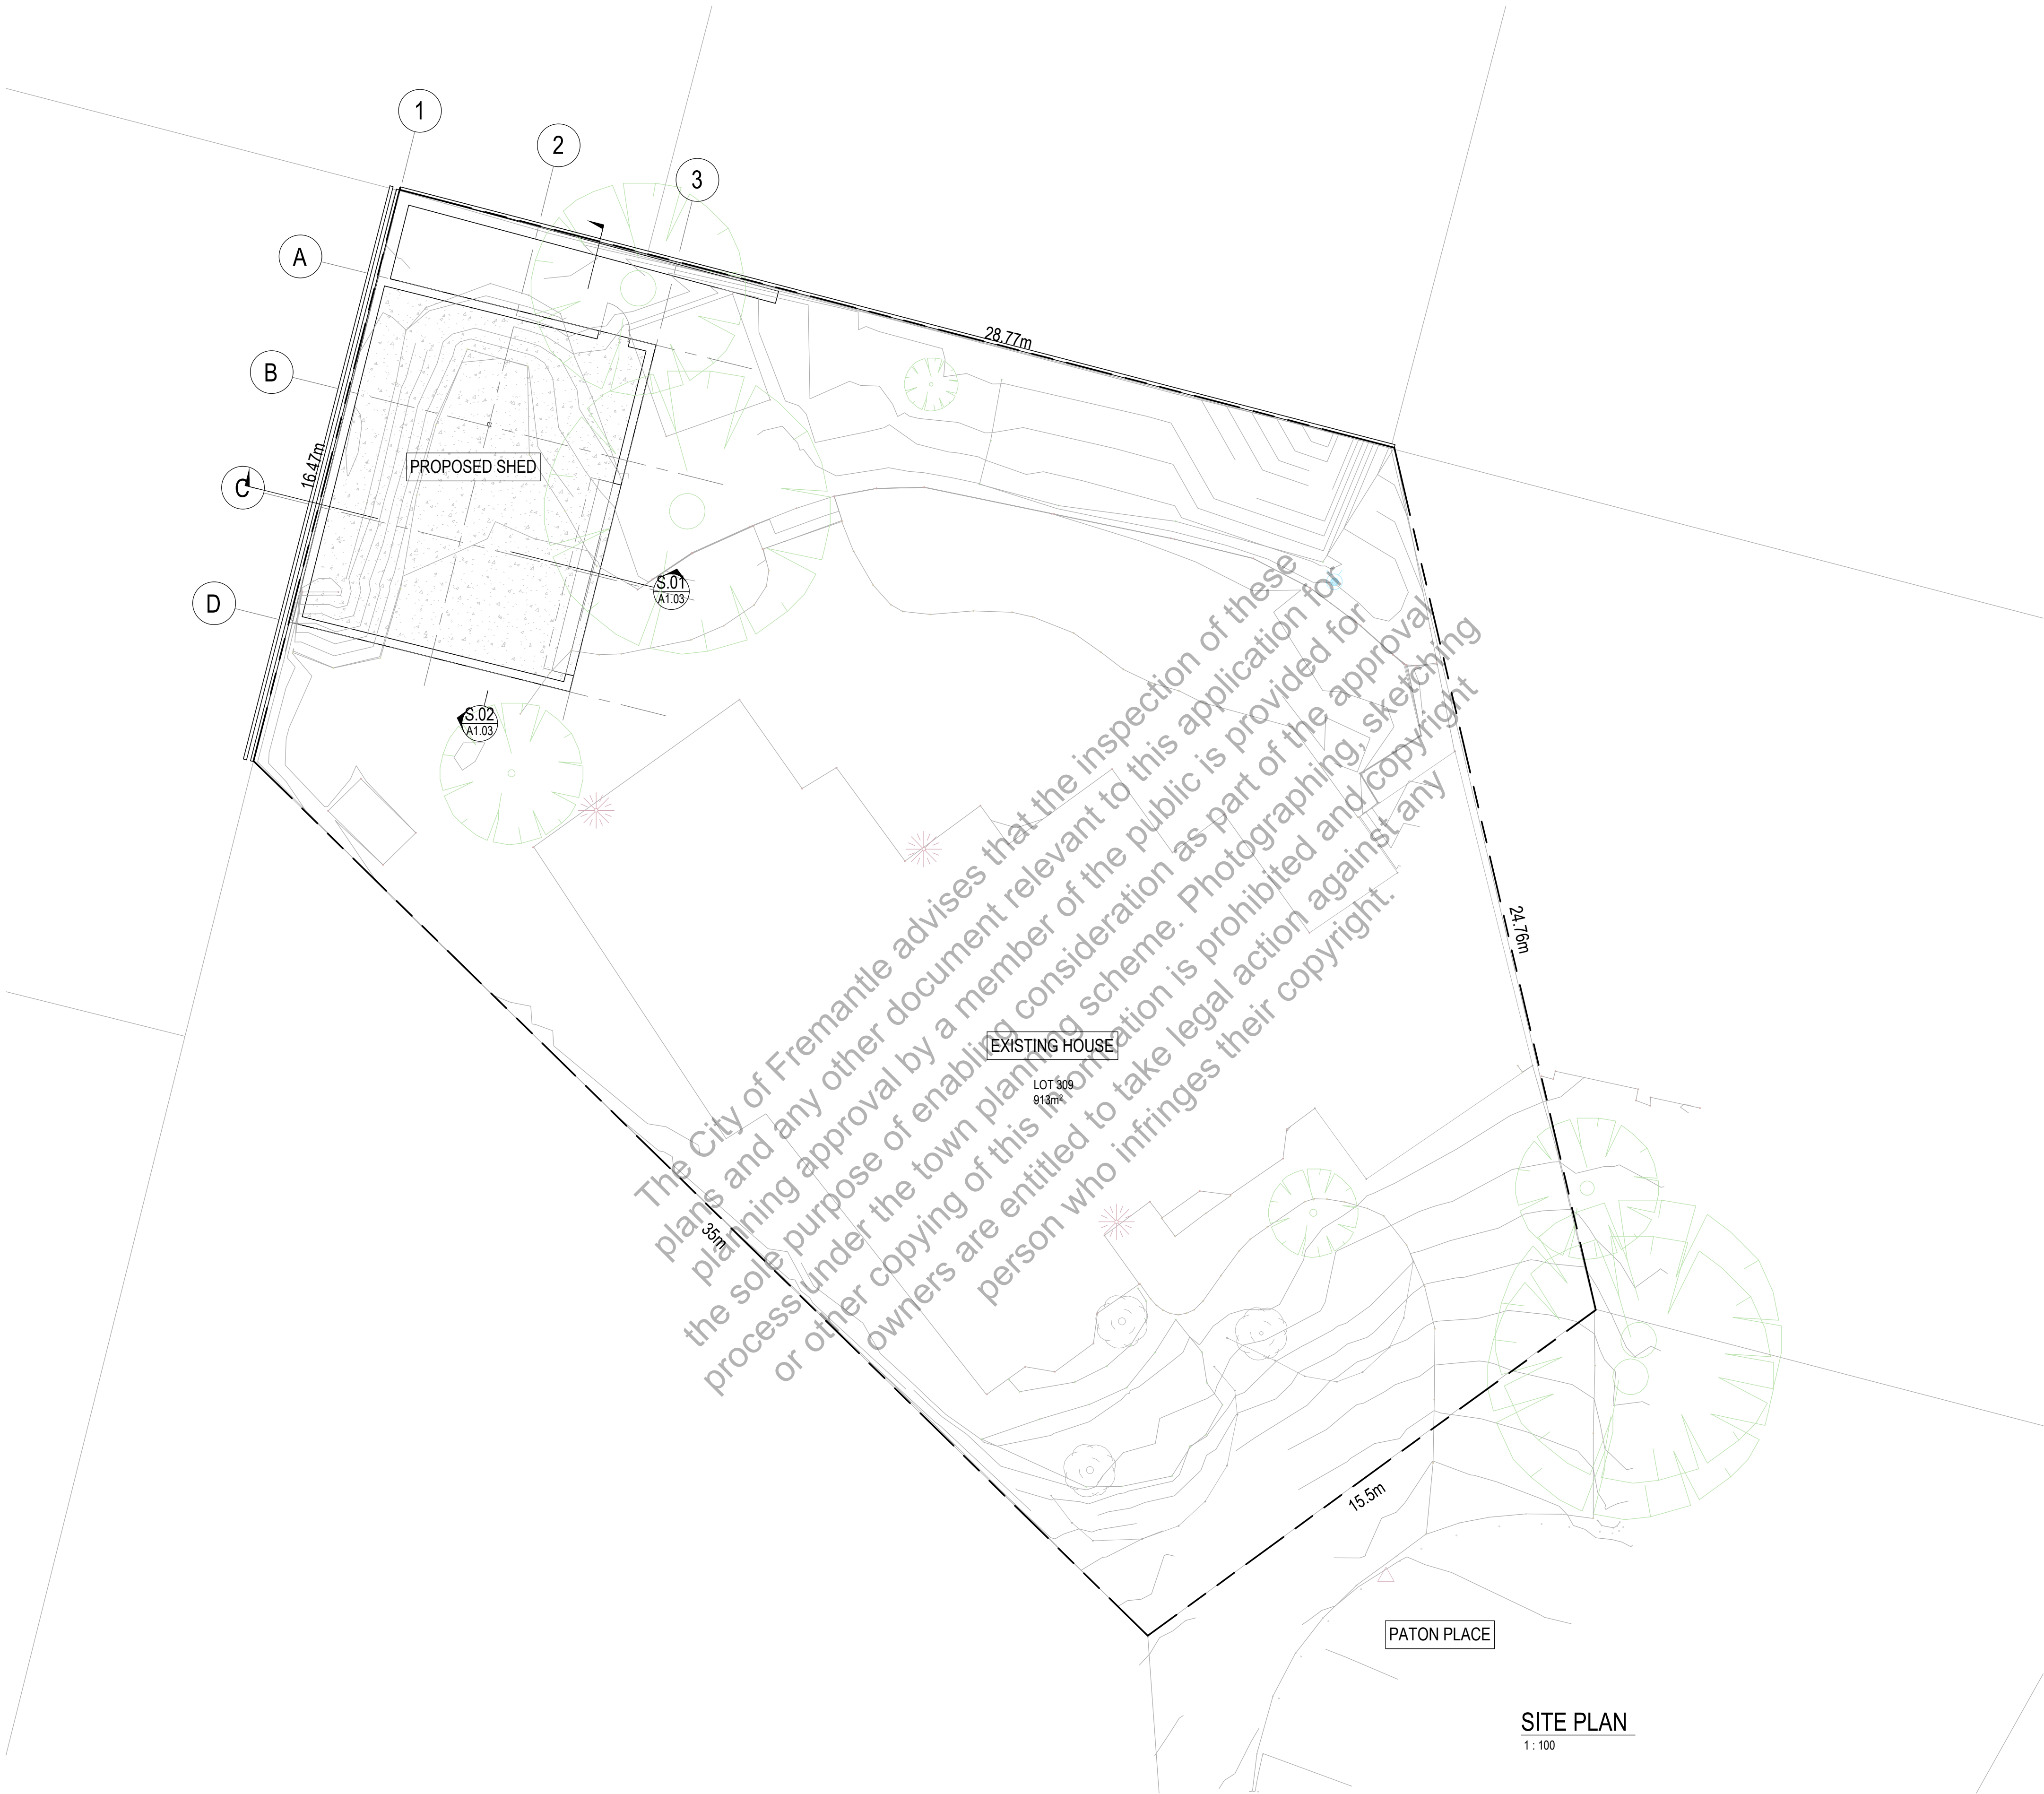

CITY OF FREMANTLE
These Plans Form Part of

DA0177/25

16 Jun 2025

PATON PLACE

SITE PLAN
1:100

REV	DATE	DESCRIPTION
C	12/02/25	ISSUED FOR APPROVAL
B	17/01/25	ISSUED FOR APPROVAL
A	15/01/25	ISSUED FOR APPROVAL

STATUS
DEVELOPMENT APPROVAL NOT FOR CONSTRUCTION
THE CONCEPTS, ENGINEERING AND INFORMATION CONTAINED IN THIS DOCUMENT ARE COPYRIGHT. USE OR COPYING OF THIS DRAWING IN WHOLE OR PART WITHOUT THE WRITTEN APPROVAL OF RSA PTY LTD CONSTITUTES A COPYRIGHT INFRINGEMENT. ©

CLIENT
PROJECT 10x8m SHED 6 PATON PLACE, SAMSON

TITLE				
SITE PLAN				
SCALE U.N.O. 1:100 @ A1	DESIGN ENG. TS	DRAWN BY KH	CHECKED BY TS	APPROVED BY TS
PROJECT NUMBER 24-0881		DRAWING NUMBER A1.01		REVISION C

ARCHITECTURAL SET

SCALE (m) 1:100
0
1
2
3
4
5
6
7
8
9
10


C	12/02/25	ISSUED FOR APPROVAL
B	17/01/25	ISSUED FOR APPROVAL
A	15/01/25	ISSUED FOR APPROVAL
REV	DATE	DESCRIPTION

STATUS	DEVELOPMENT APPROVAL NOT FOR CONSTRUCTION
THE CONCEPTS, ENGINEERING AND INFORMATION CONTAINED IN THIS DOCUMENT ARE COPYRIGHT. USE OR COPYING OF THIS DRAWING IN WHOLE OR PART WITHOUT THE WRITTEN APPROVAL OF RSA PTY LTD CONSTITUTES A COPYRIGHT INFRINGEMENT. ©	


CLIENT	PROJECT 10x8m SHED 6 PATON PLACE, SAMSON
--------	--

TITLE BUILDING ELEVATIONS	SCALE U.N.O. 1:50 @ A1	DESIGN ENG. TS	DRAWN BY KH	CHECKED BY TS	APPROVED BY TS
PROJECT NUMBER 24-0881	DRAWING NUMBER A1.02	REVISION C			


CITY OF FREMANTLE These Plans Form Part of DA0177/25 16 Jun 2025

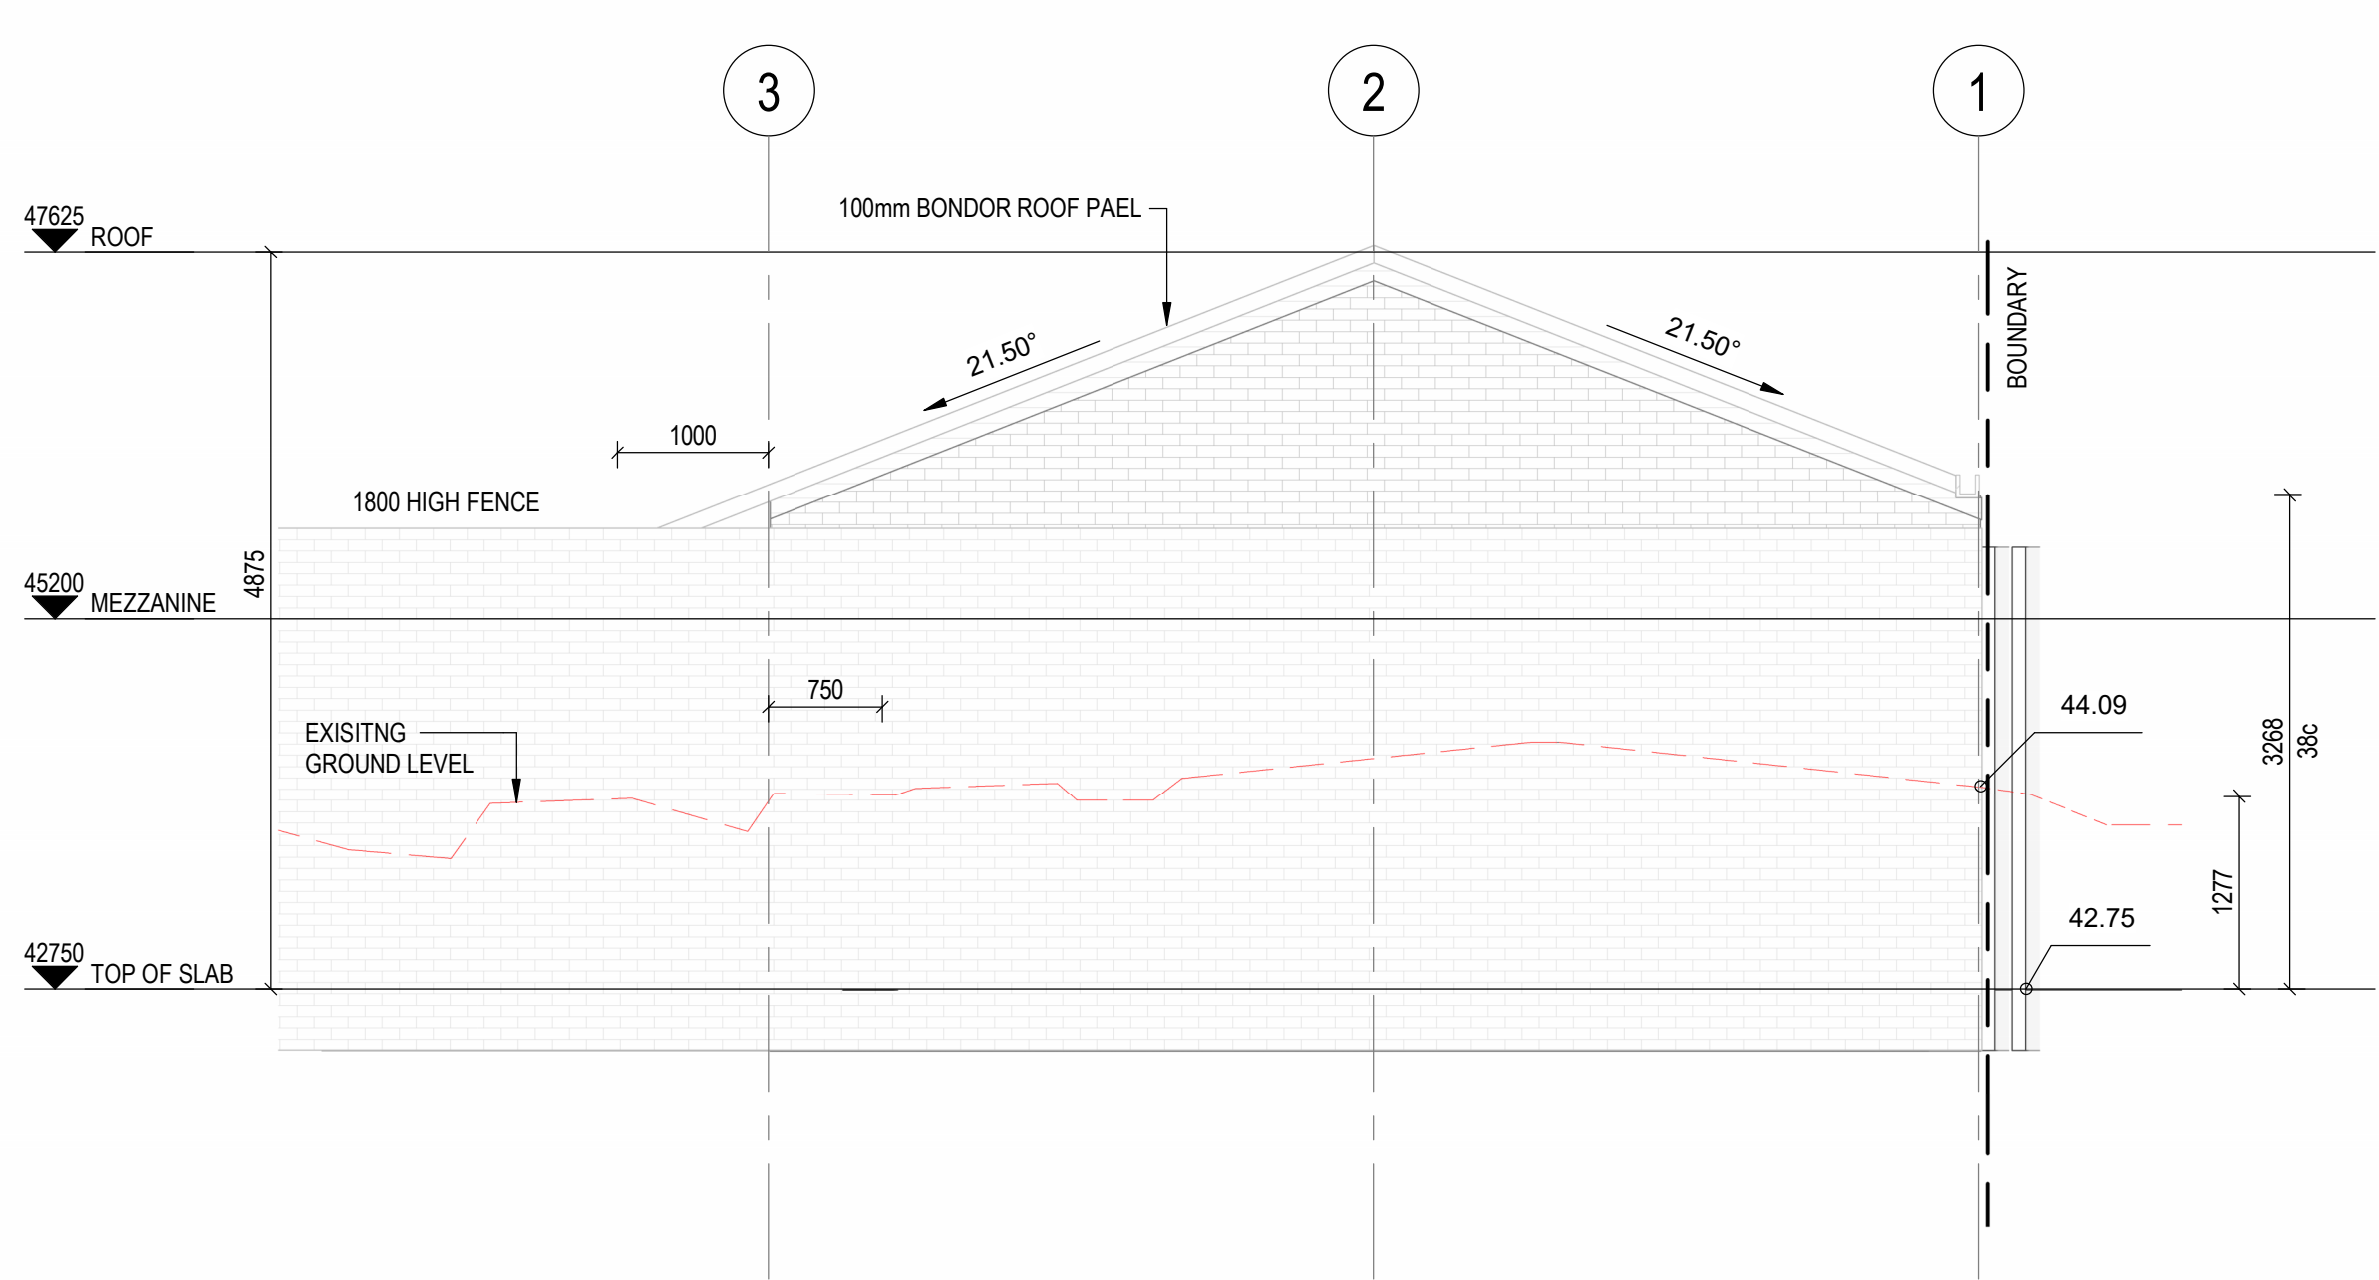


SECTION E.01
1:50
A1.03

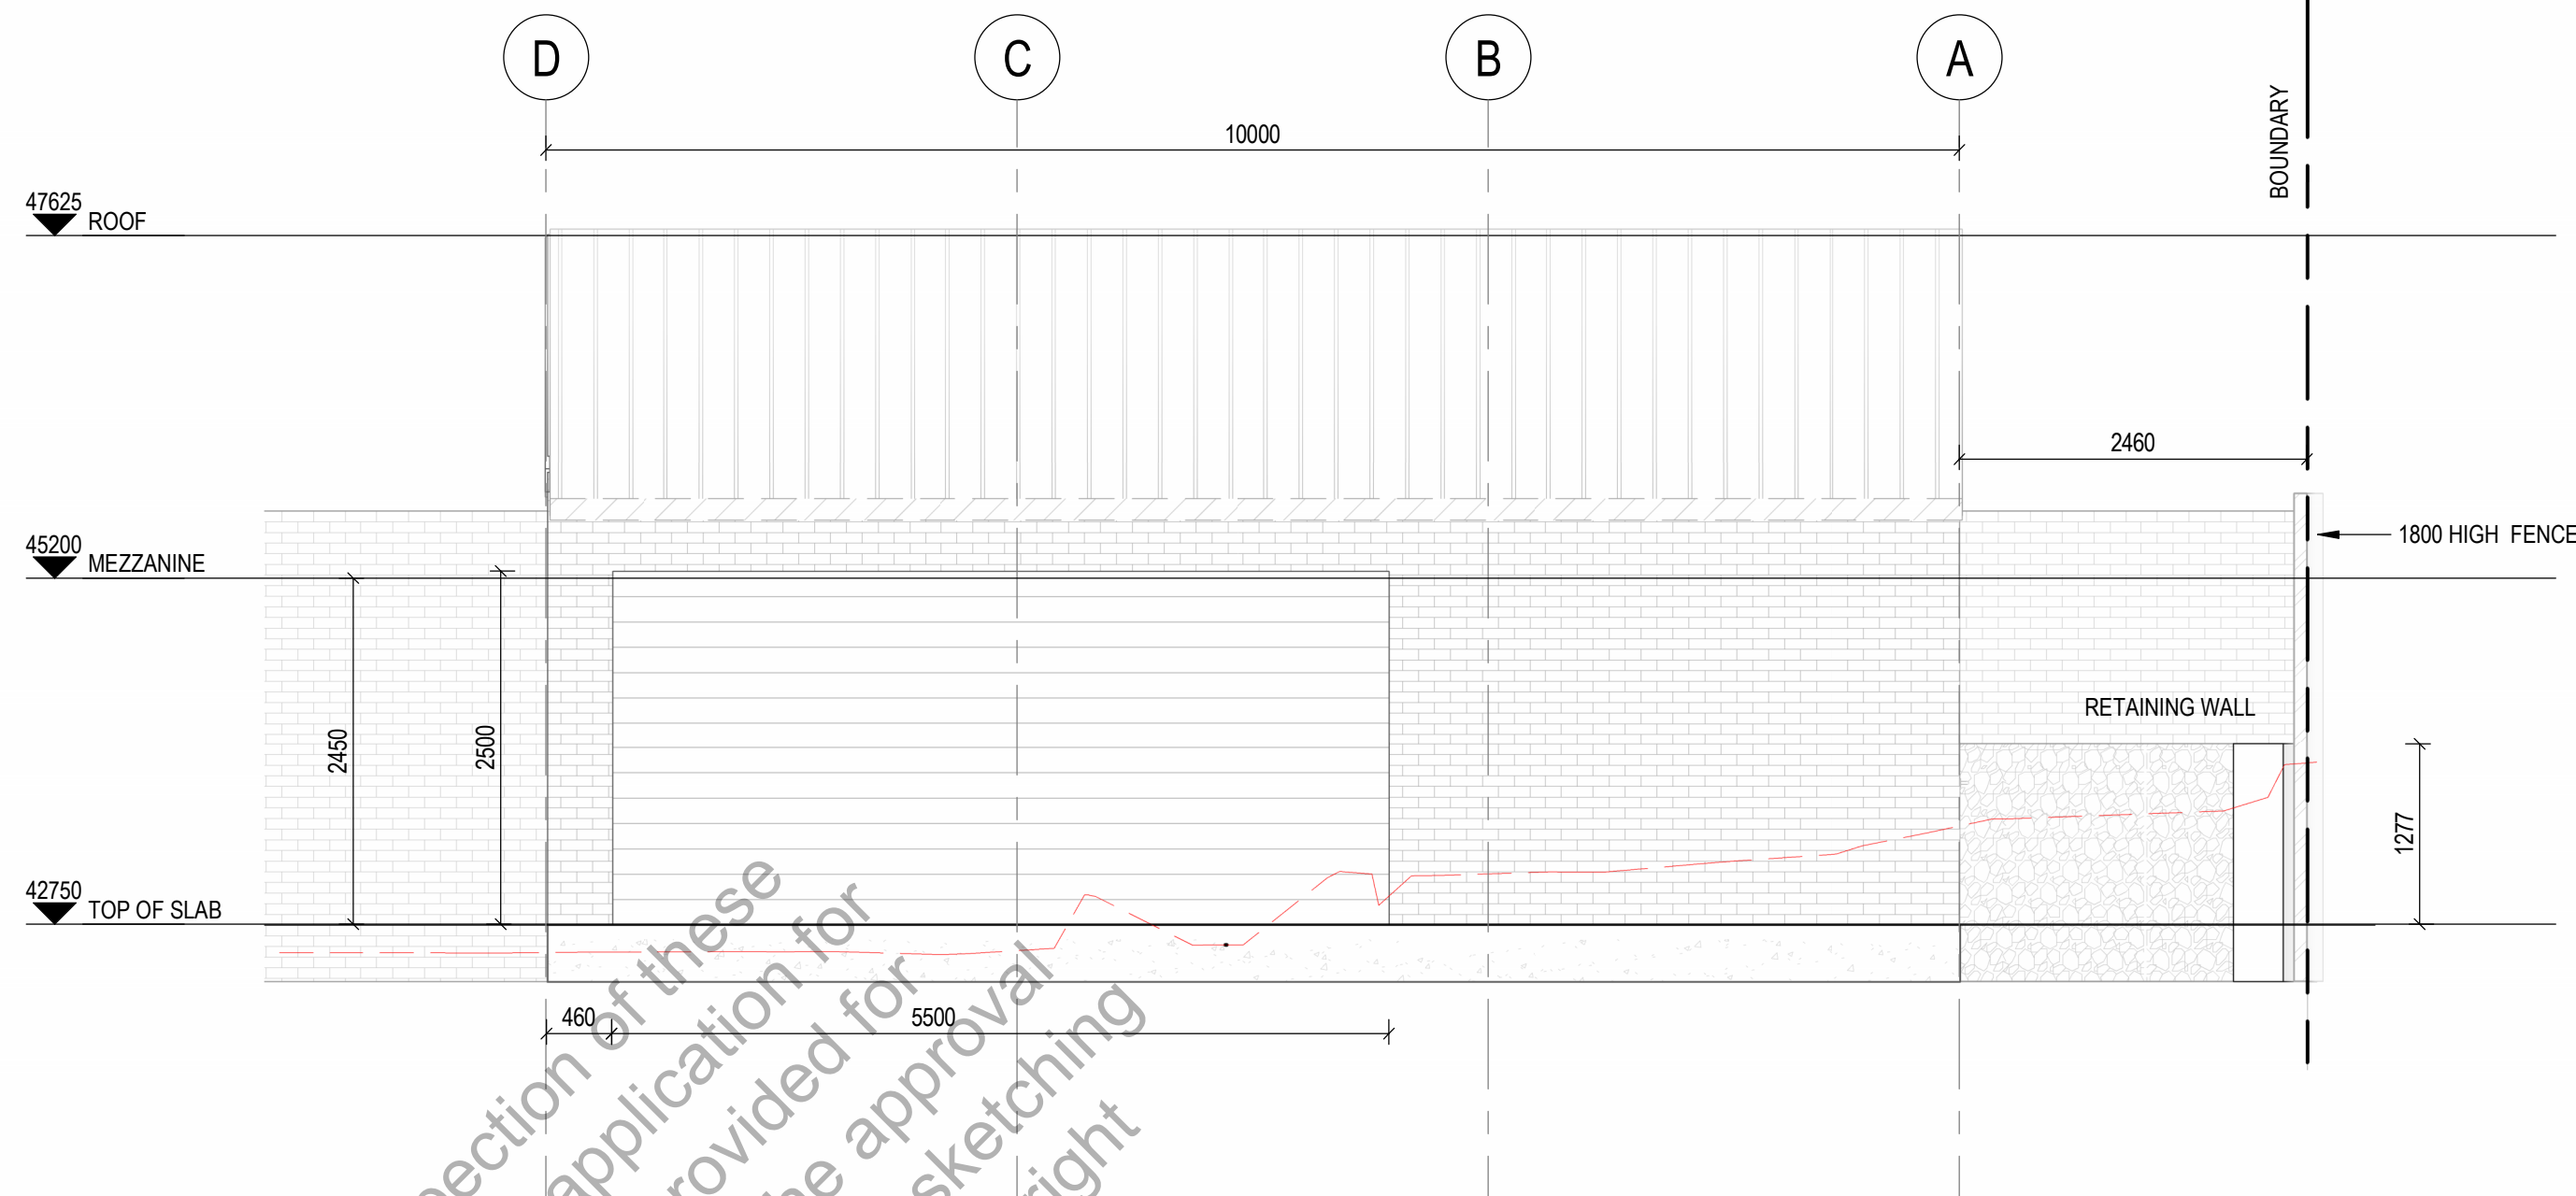

SECTION E.02
1:50
A1.03

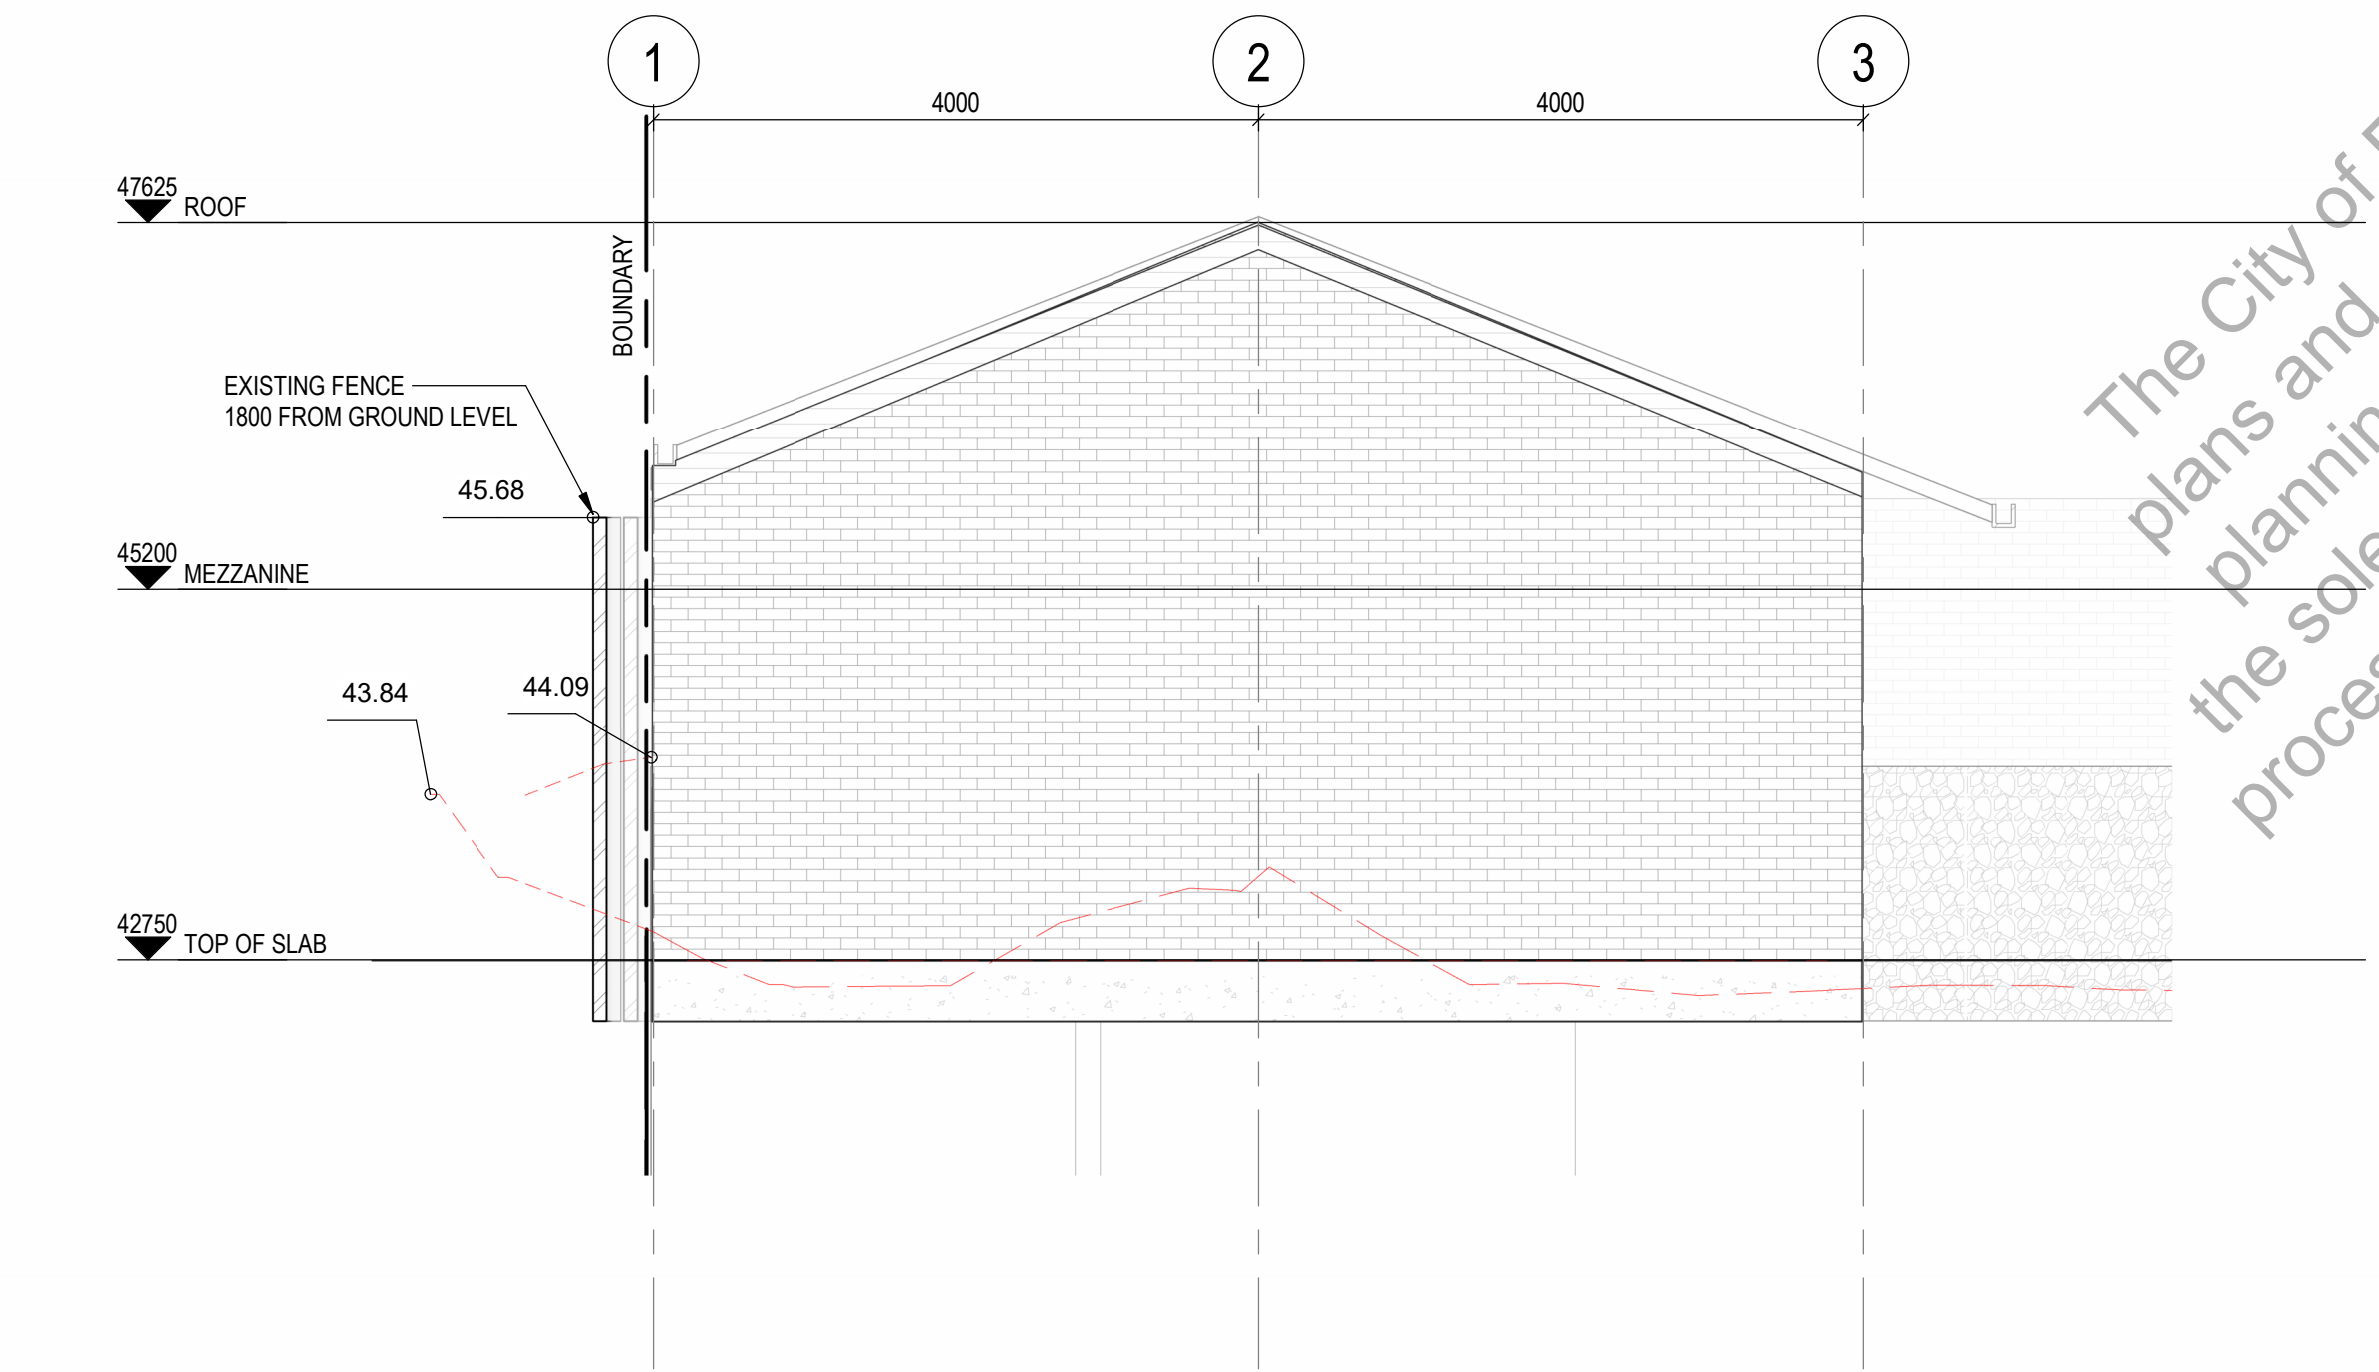


SECTION E.03
1:50
A1.03

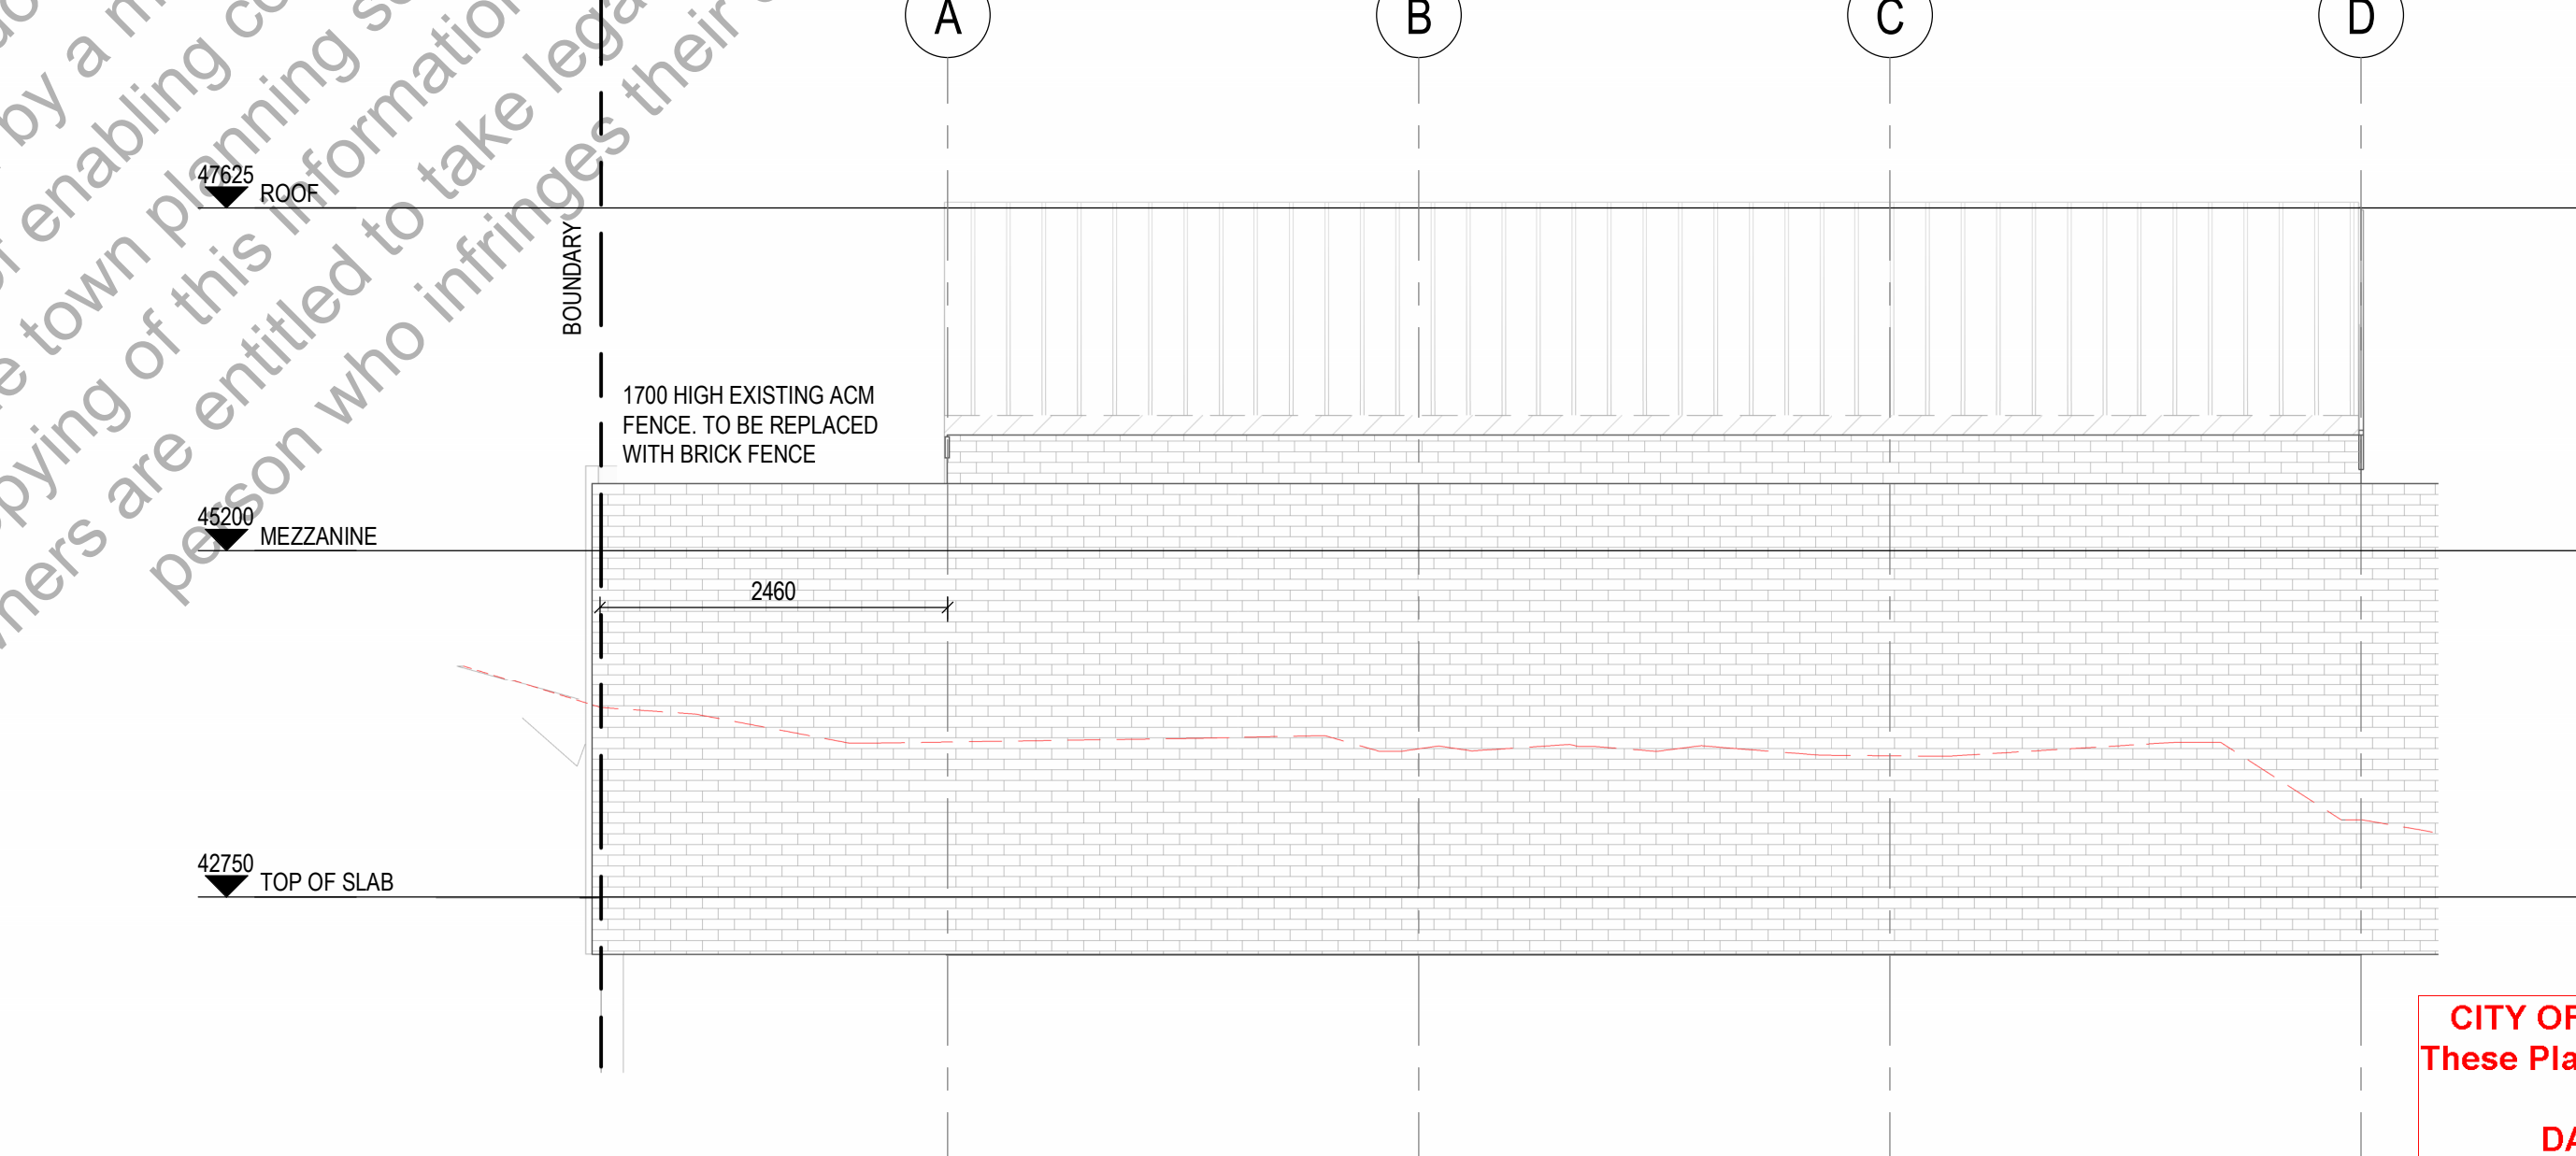


SECTION E.04
1:50
A1.03

ARCHITECTURAL SET


SCALE (m) 1:100
0 1 2 3 4 5 6 7 8 9 10

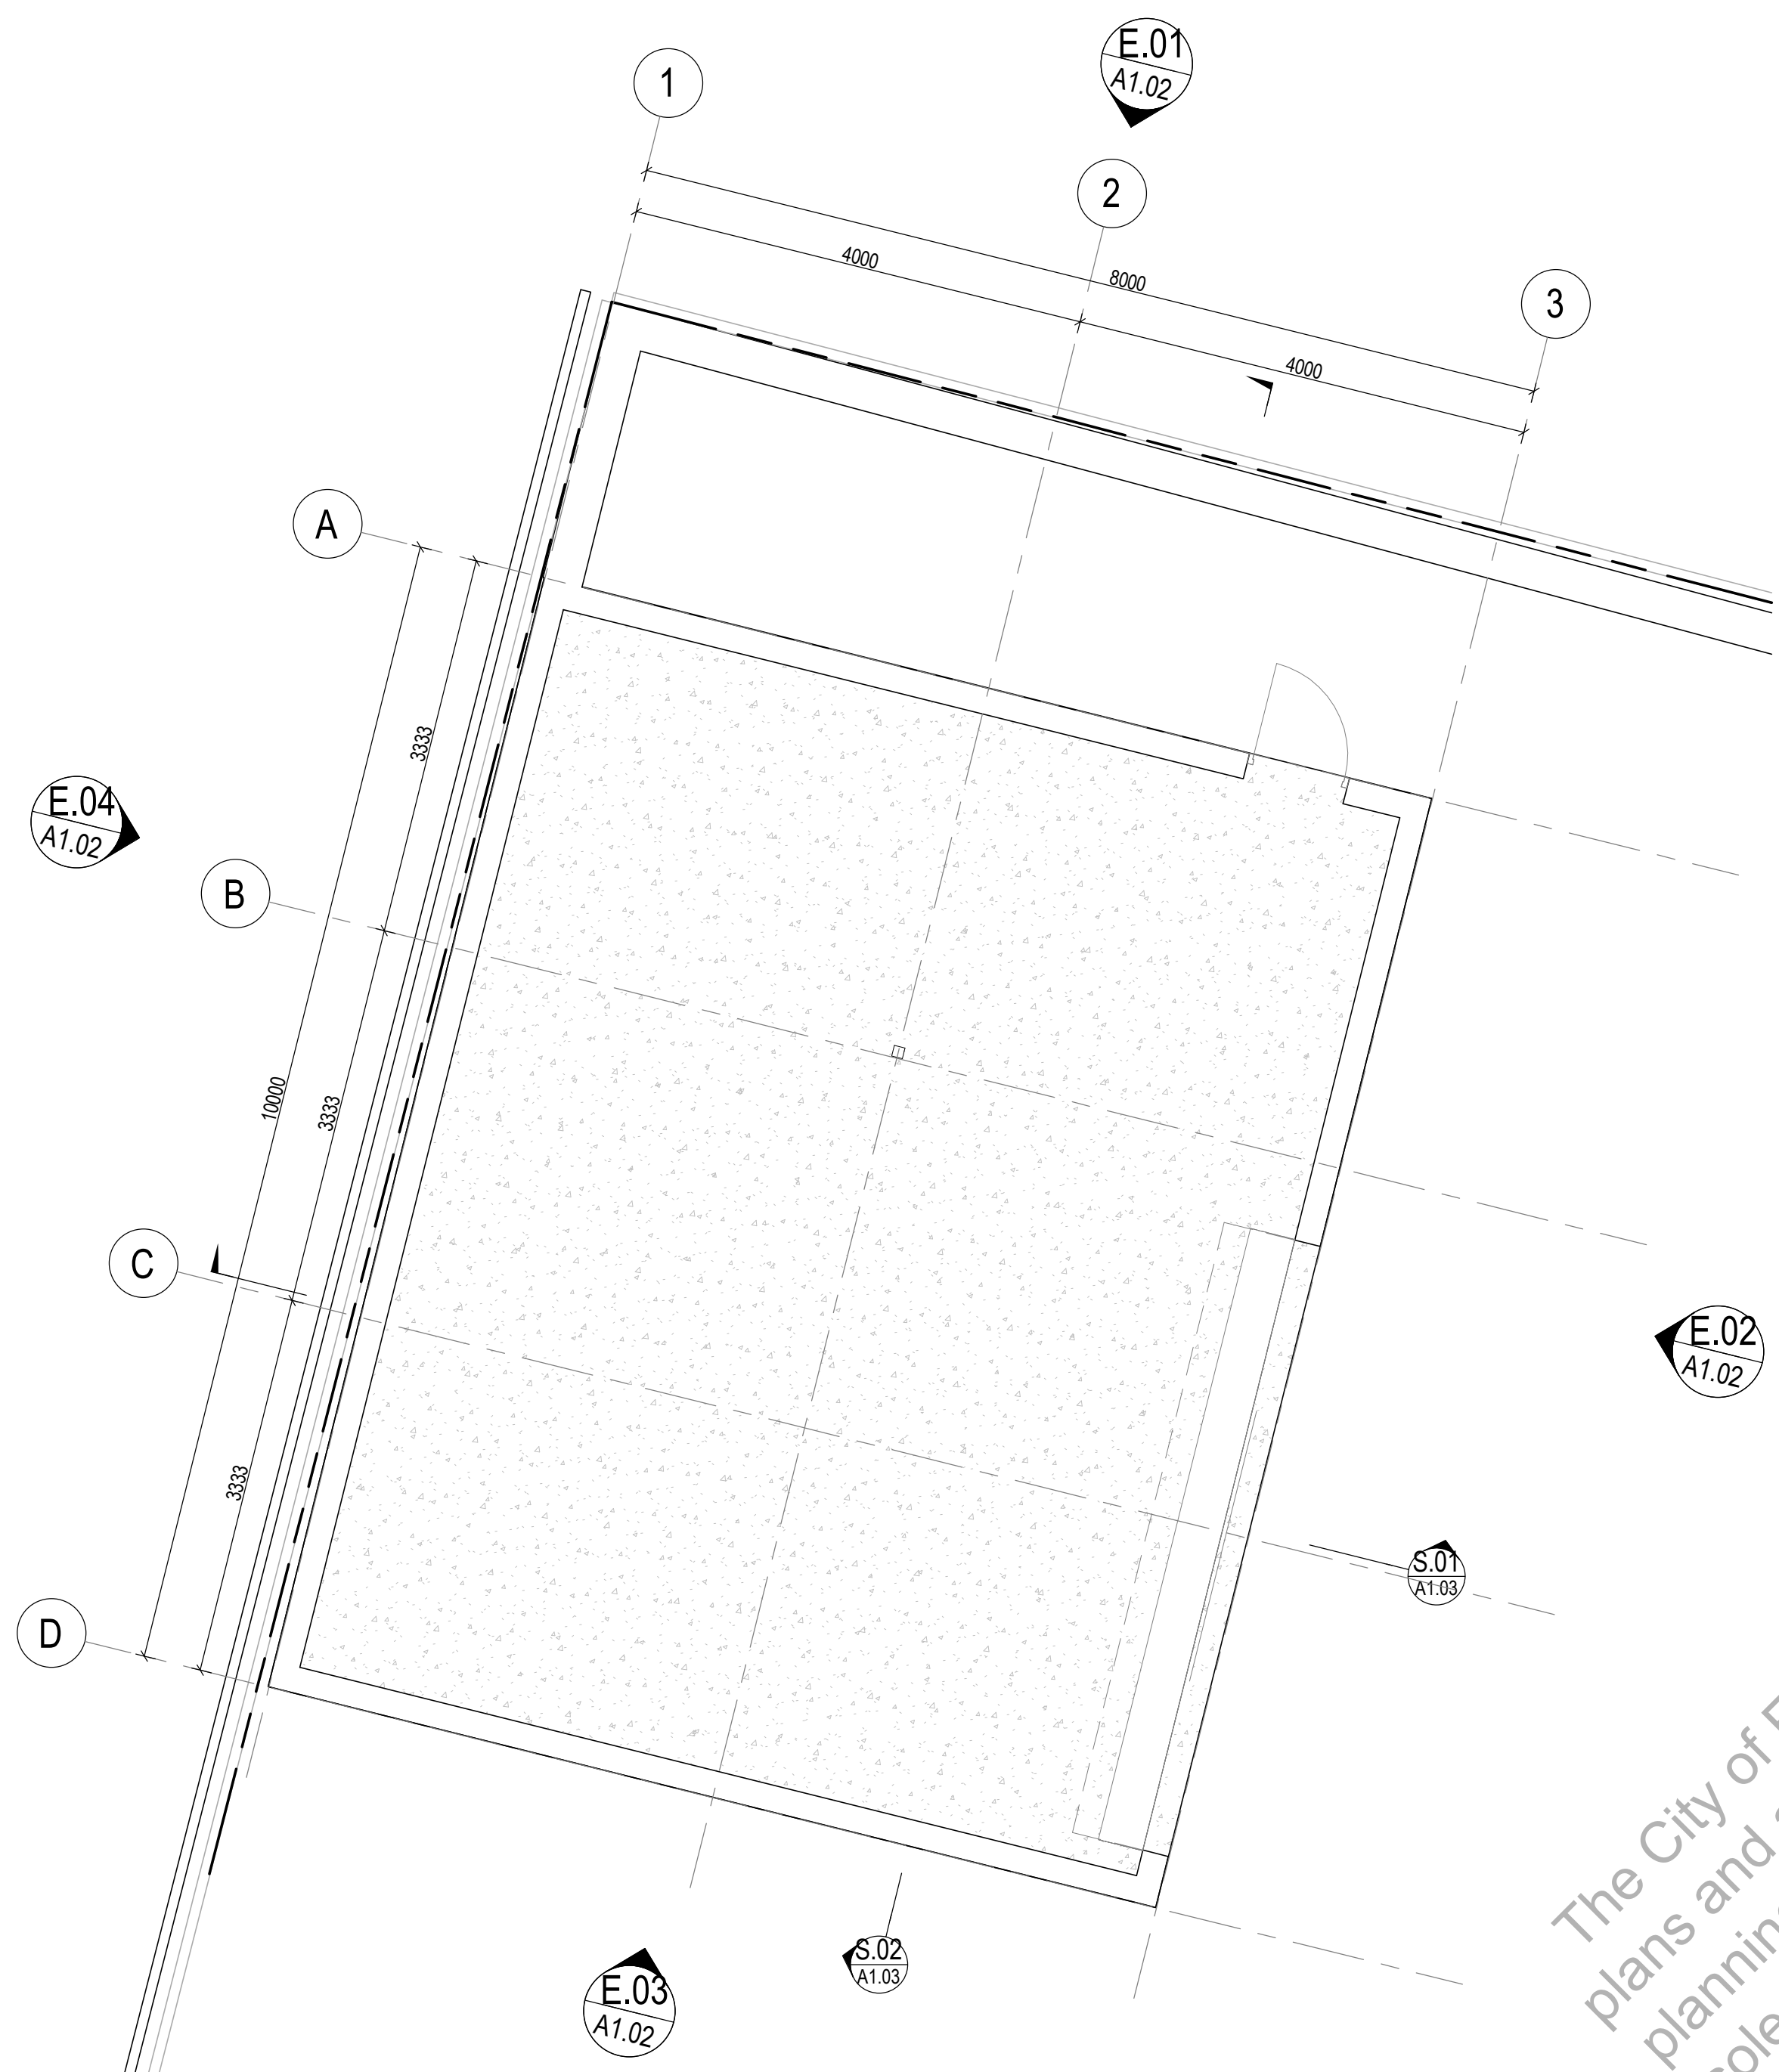


GROUND FLOOR - PLAN VIEW
1:50

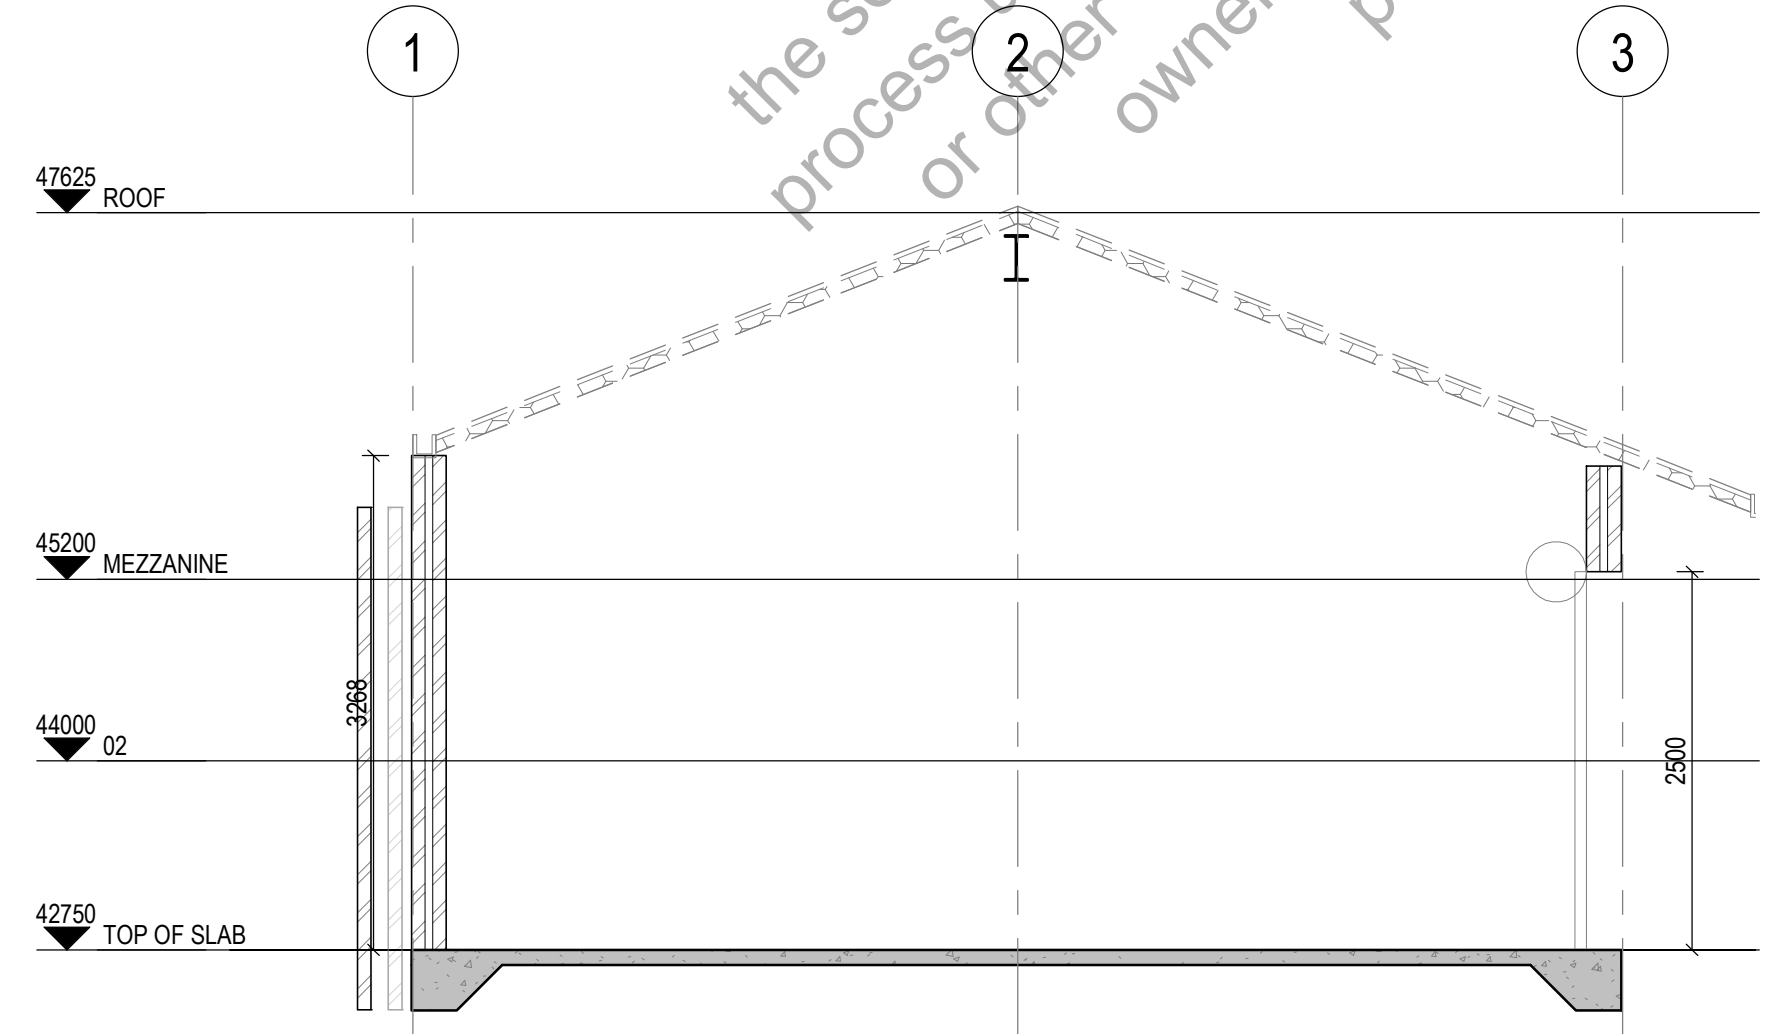

SECTION S.01
1:50
A1.01

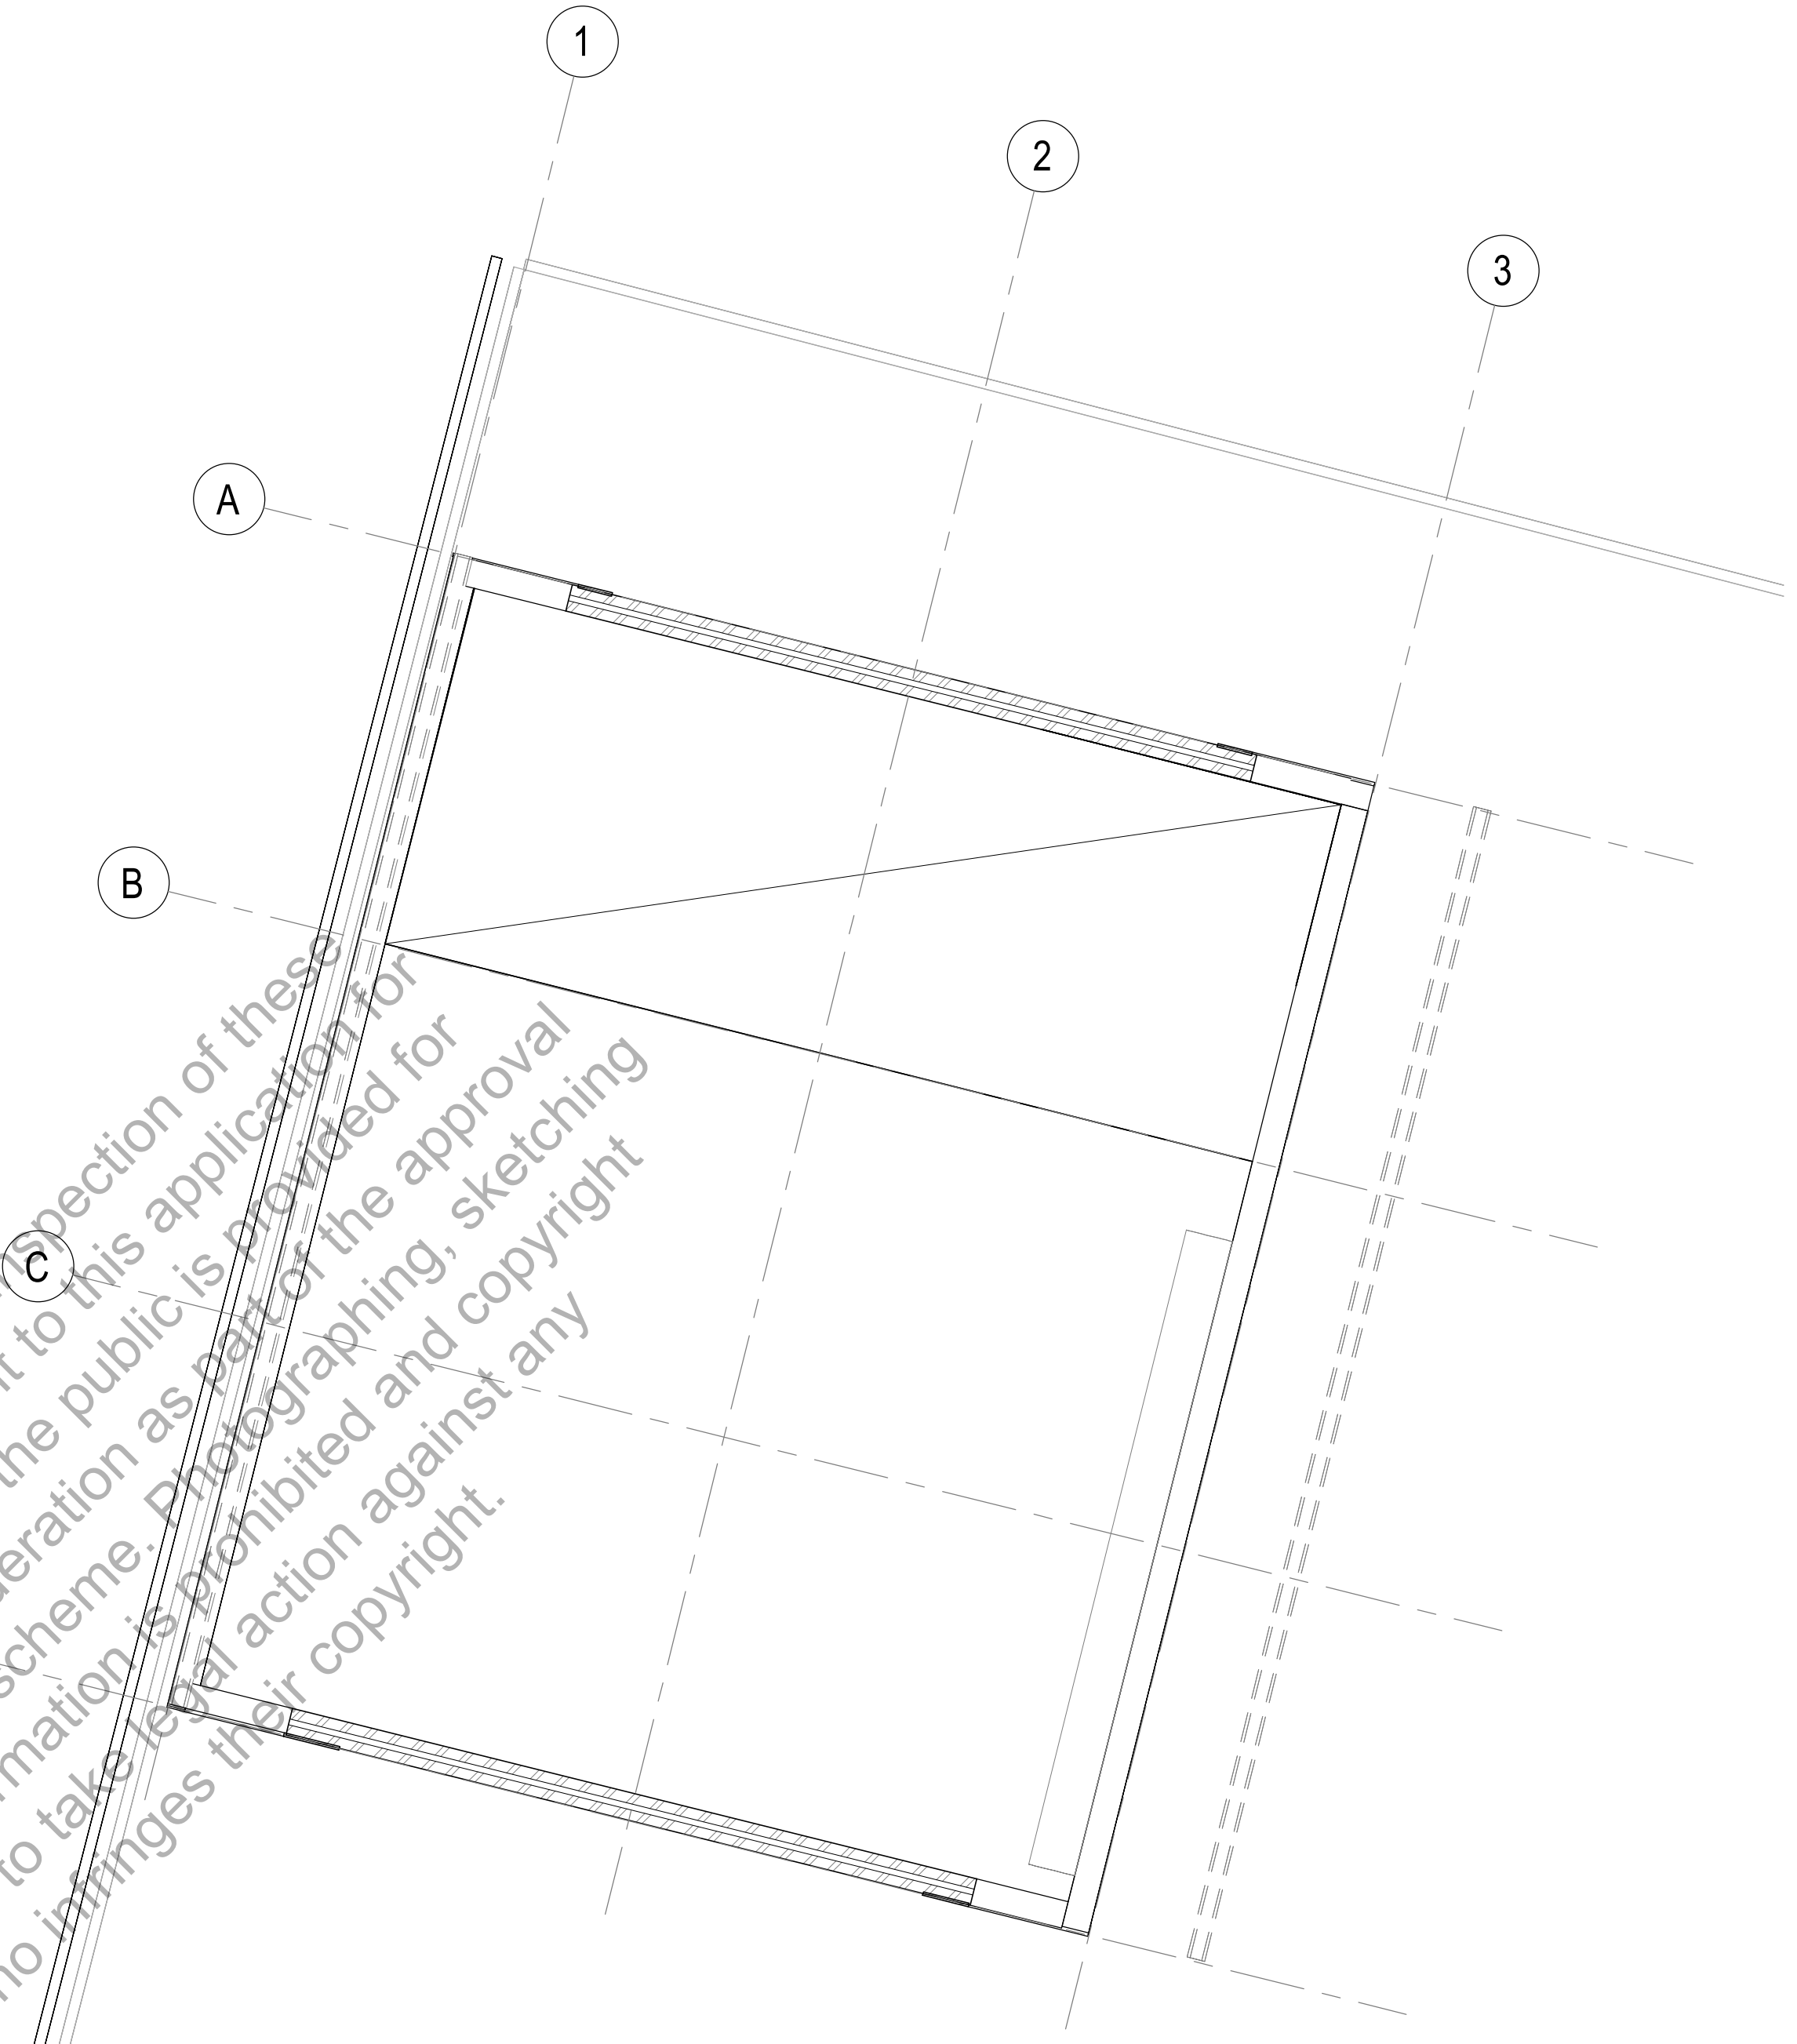

MEZZANINE - FLOOR PLAN
1:50

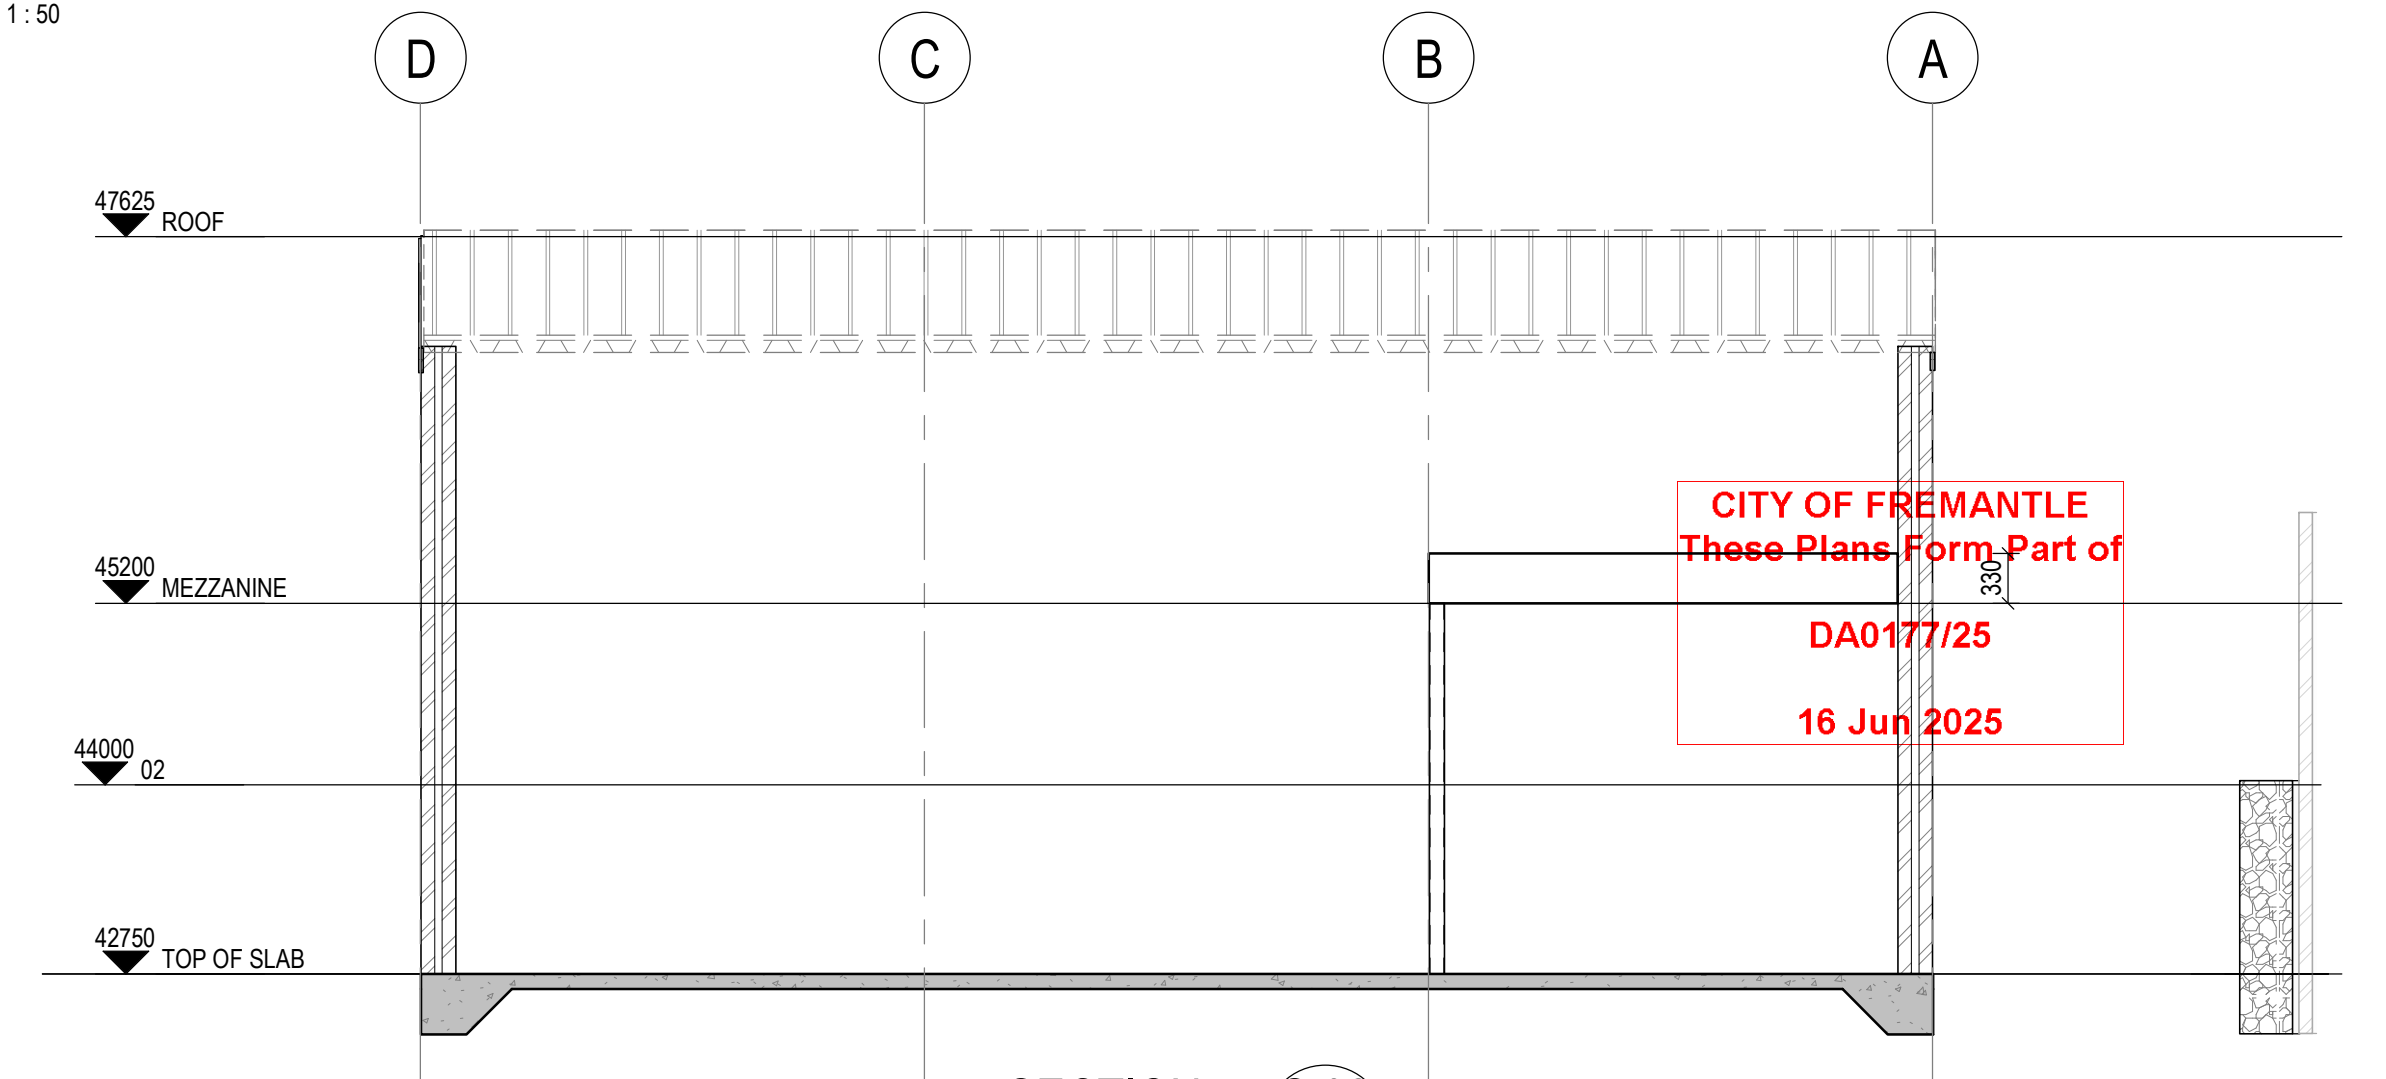

SECTION S.02
1:50
A1.01

CITY OF FREMANTLE
These Plans Form Part of
DA0177/25
16 Jun 2025

REV	DATE	DESCRIPTION
C	12/02/25	ISSUED FOR APPROVAL
B	17/01/25	ISSUED FOR APPROVAL
A	15/01/25	ISSUED FOR APPROVAL

STATUS


DEVELOPMENT APPROVAL
NOT FOR CONSTRUCTION

THE CONCEPTS, ENGINEERING AND INFORMATION CONTAINED IN THIS DOCUMENT ARE COPYRIGHT. USE OR COPYING OF THIS DRAWING IN WHOLE OR PART WITHOUT THE WRITTEN APPROVAL OF RSA PTY LTD CONSTITUTES A COPYRIGHT INFRINGEMENT. ©

CLIENT
PROJECT 10x8m SHED 6 PATON PLACE, SAMSON

TITLE				
PLAN VIEW & SECTIONS				
SCALE U.N.O.	DESIGN ENG.	DRAWN BY	CHECKED BY	APPROVED BY
1:50 @ A1	TS	KH	TS	TS
PROJECT NUMBER	DRAWING NUMBER		REVISION	
24-0881	A1.03		C	

ARCHITECTURAL SET

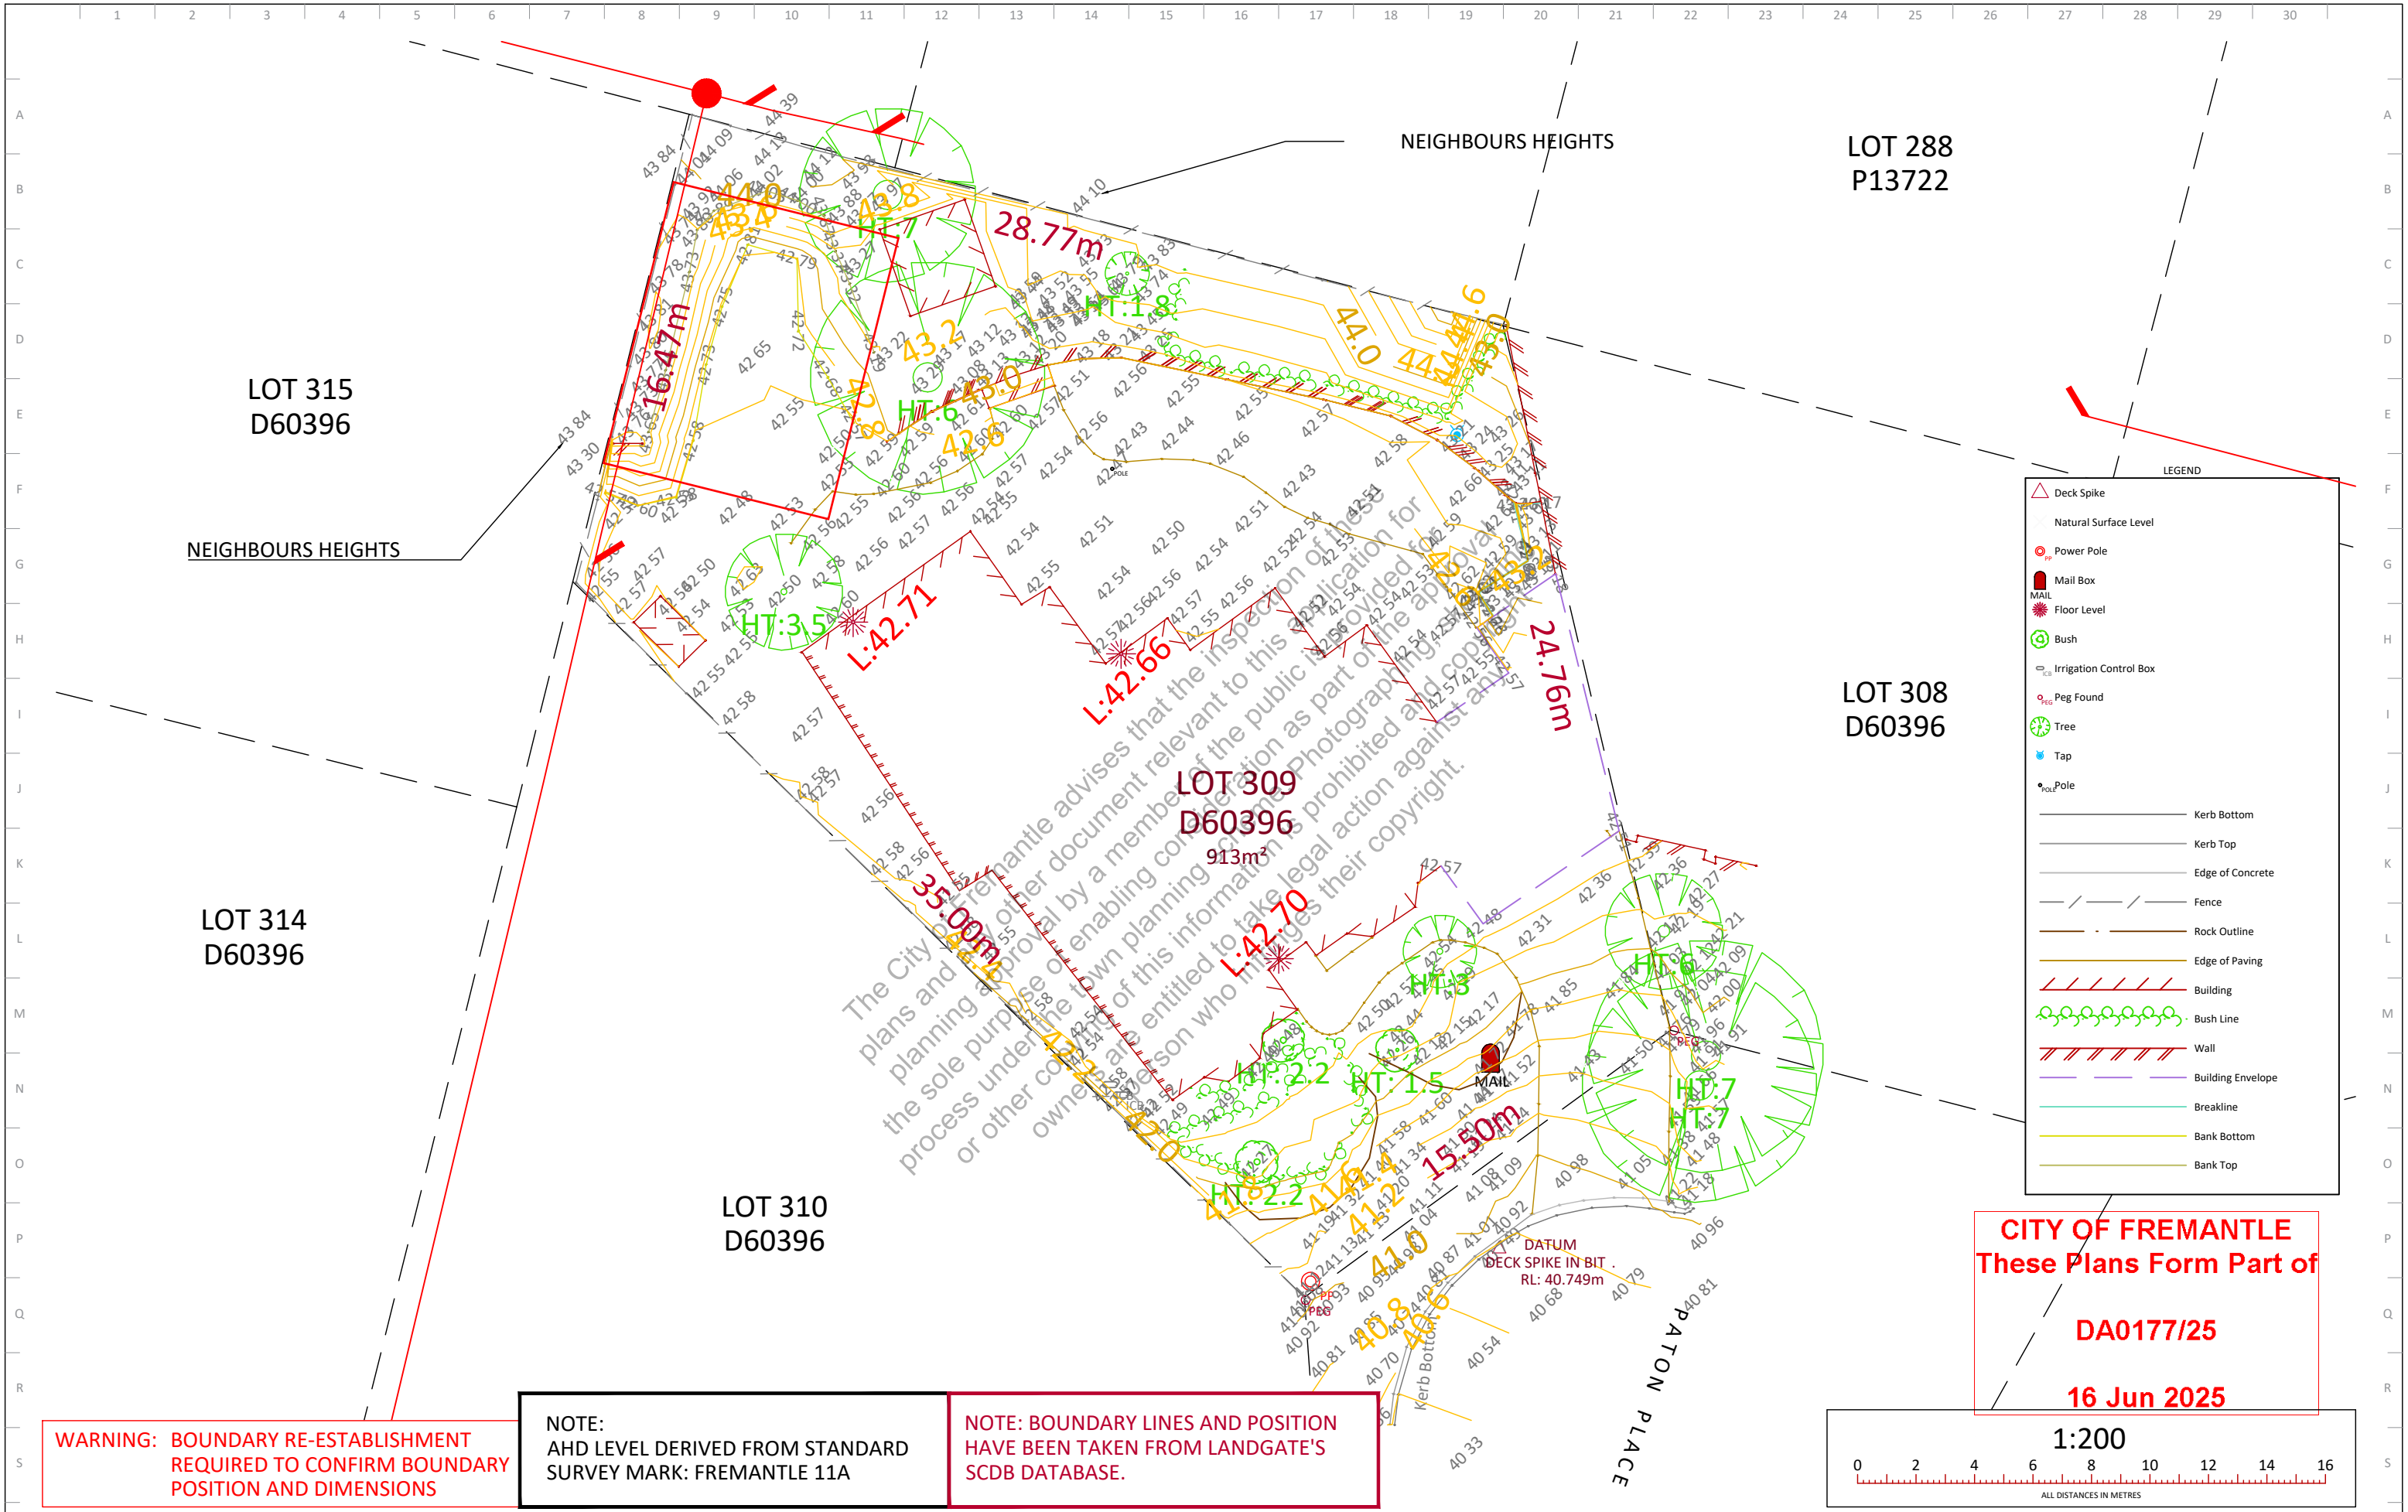


LEGEND

- △ Deck Spike
- Natural Surface Level
- Power Pole
- Mail Box
- MAIL
- ★ Floor Level
- ⊕ Bush
- ⊖ Irrigation Control Box
- Peg Found
- ⊗ Tree
- ⚡ Tap
- Pole
- Kerb Bottom
- Kerb Top
- Edge of Concrete
- / - / - Fence
- Rock Outline
- Edge of Paving
- /// Building
- ⋄ Bush Line
- /// Wall
- Building Envelope
- Breakline
- Bank Bottom
- Bank Top

CITY OF FREMANTLE
These Plans Form Part of

DA0177/25

16 Jun 2025

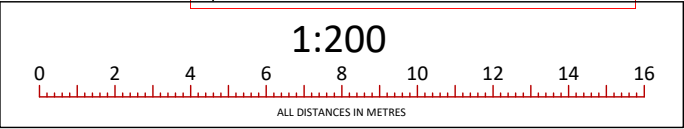

**WARNING: BOUNDARY RE-ESTABLISHMENT
REQUIRED TO CONFIRM BOUNDARY
POSITION AND DIMENSIONS**

NOTE:
AHD LEVEL DERIVED FROM STANDARD
SURVEY MARK: FREMANTLE 11A

**NOTE: BOUNDARY LINES AND POSITION
HAVE BEEN TAKEN FROM LANDGATE'S
SCDB DATABASE.**

<div>Positional Uncertainty</div> <div>± 0.01m Horizontal ± 0.01m Vertical</div> <div><div>PAPER SIZE</div><div>A3</div></div> <div><div>©</div><div>This drawing is copyright. The use or copying of this drawing in whole or in part without the written permission of CKMS Surveying Pty Ltd constitutes a copyright infringement.</div></div>			FEATURE AND CONTOUR SURVEY LOT 309 (#6) PATON PLACE SAMPSON CITY OF FREMANTLE			Client:			Revision	Description	Drawn By	Checked	Approved	Date Drawn
									0	Initial Issue	KQ	CM	CM	12/12/2024
					C/T: 1582/282	Surveyed By: KQ	Vertical Datum: A.H.D.							
					Job Number: RSA-PATON	Drawing Number: RSA-PATON-001	Revision: 0	PLAN: D060396	Surveyed Date: 11/12/2024	Horizontal Datum: PCG94				