

CITY OF FREMANTLE
These Plans Form Part of

DA0295/25

2 Sept 2025

ISSUED 26.08.2025

- D01 EXISTING & DEMO FLOOR PLANS
- D02 EXISTING & DEMO ELEVATIONS
- D03 PROPOSED FLOOR PLANS
- D04 PROPOSED ELEVATIONS
- D05 PROPOSED SECTION

THOMPSON ROAD

1/64 THOMPSON ROAD
NORTH FREMANTLE, 6159
LOT 1
SP31705
287m²
C/T: 2092-418


EX UNDERCROFT FLOOR PLAN
SCALE 1:100

EX UPPER FLOOR PLAN
SCALE 1:100

EX GROUND FLOOR PLAN
SCALE 1:100


EX ROOF PLAN
SCALE 1:100

CITY OF FREMANTLE
These Plans Form Part of
DA0295/25
2 Sept 2025

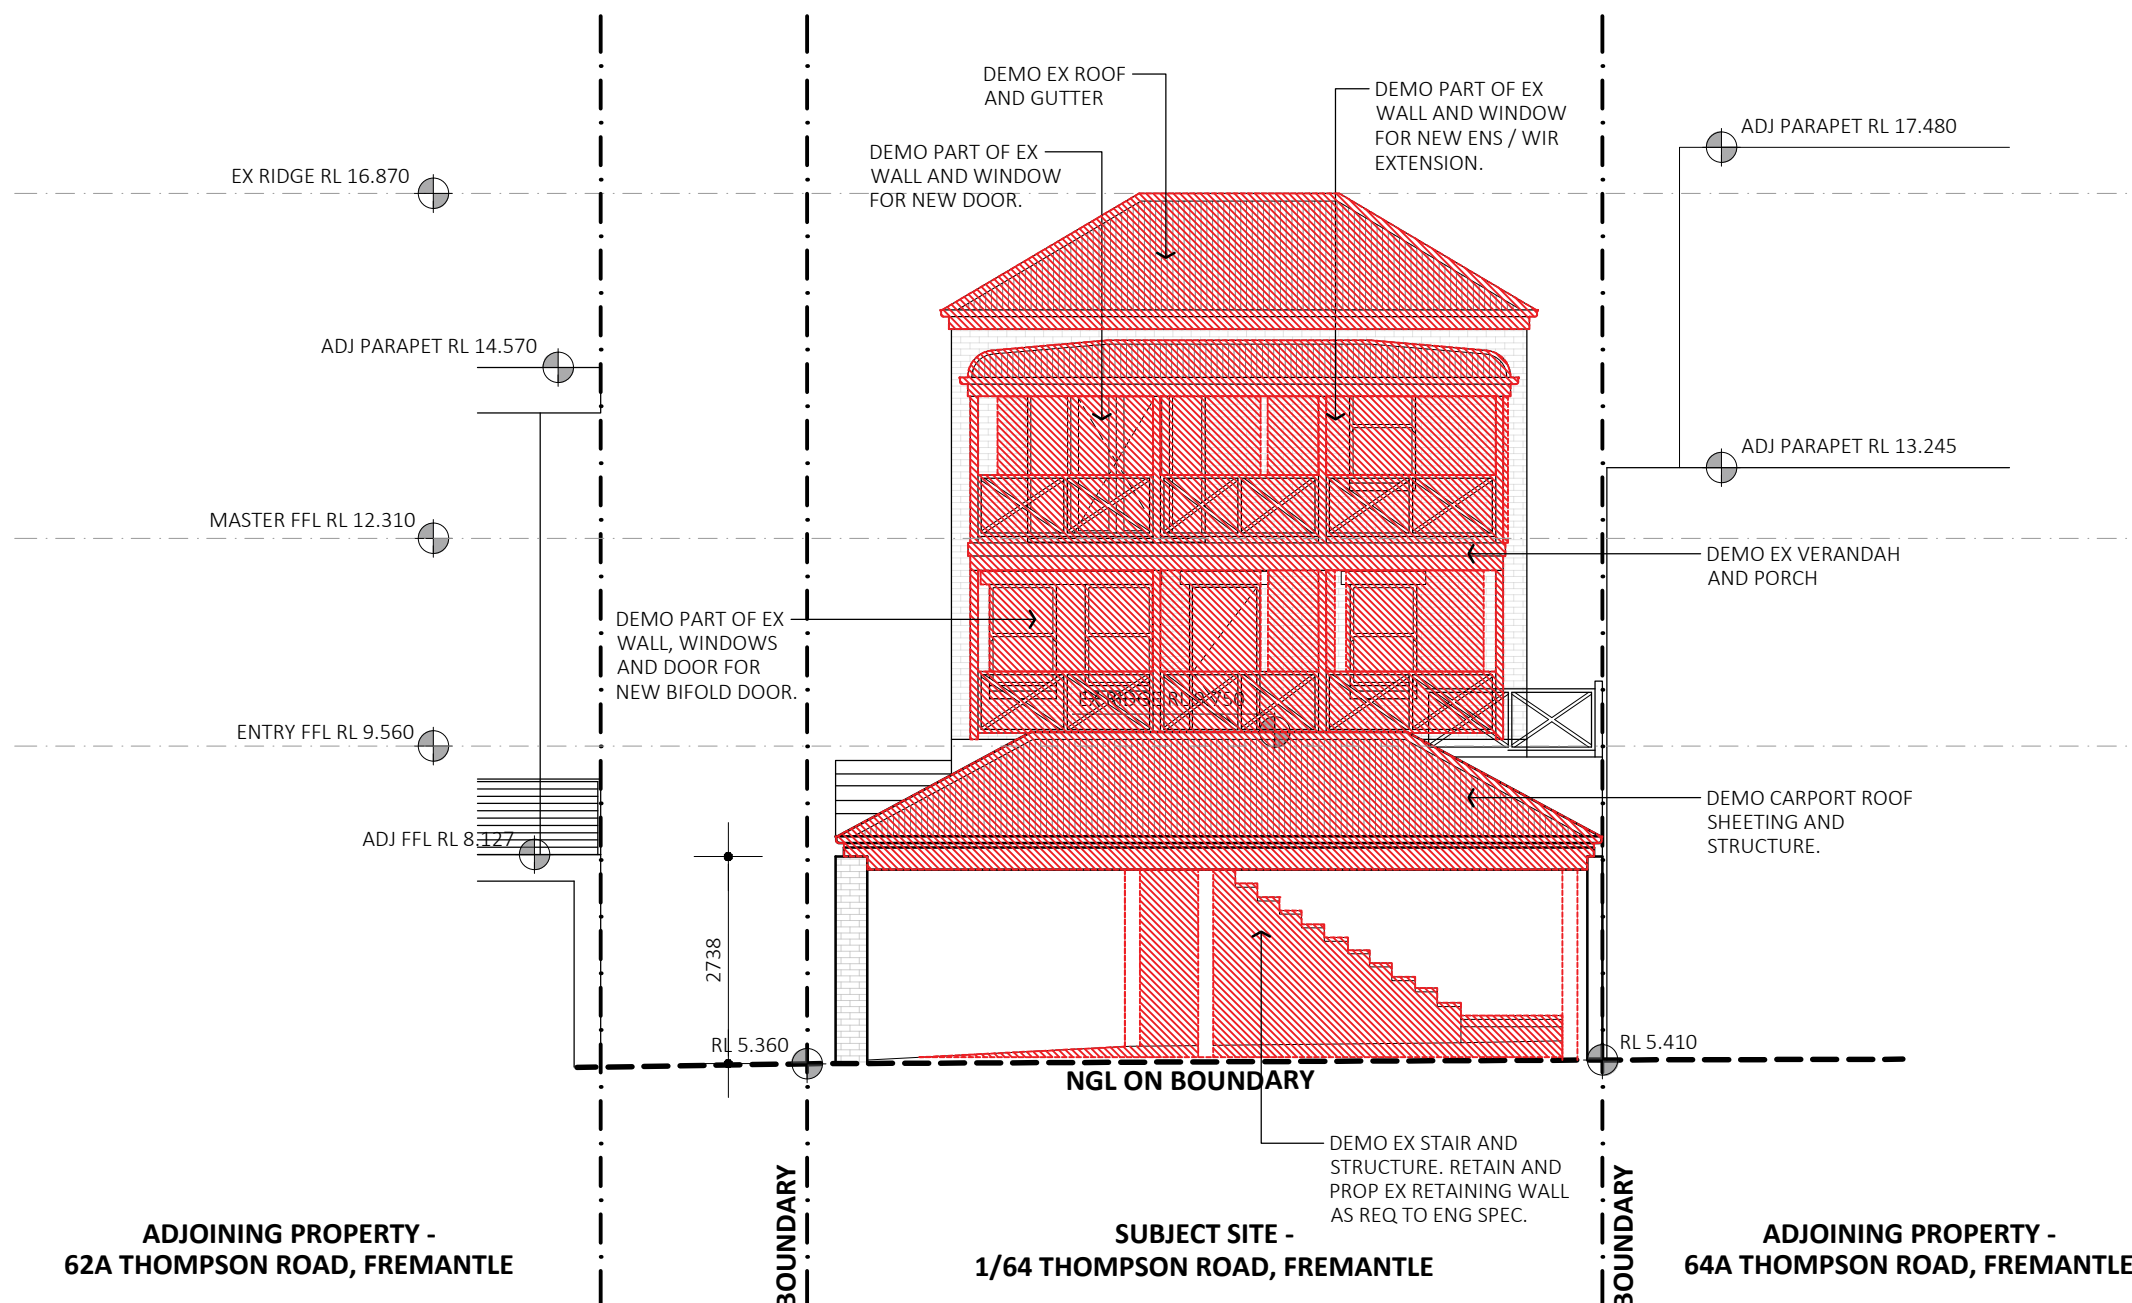


EX EAST ELEVATION

SCALE 1:100
DRIVEWAY FOR
62 THOMPSON
ROAD,
FREMANTLE

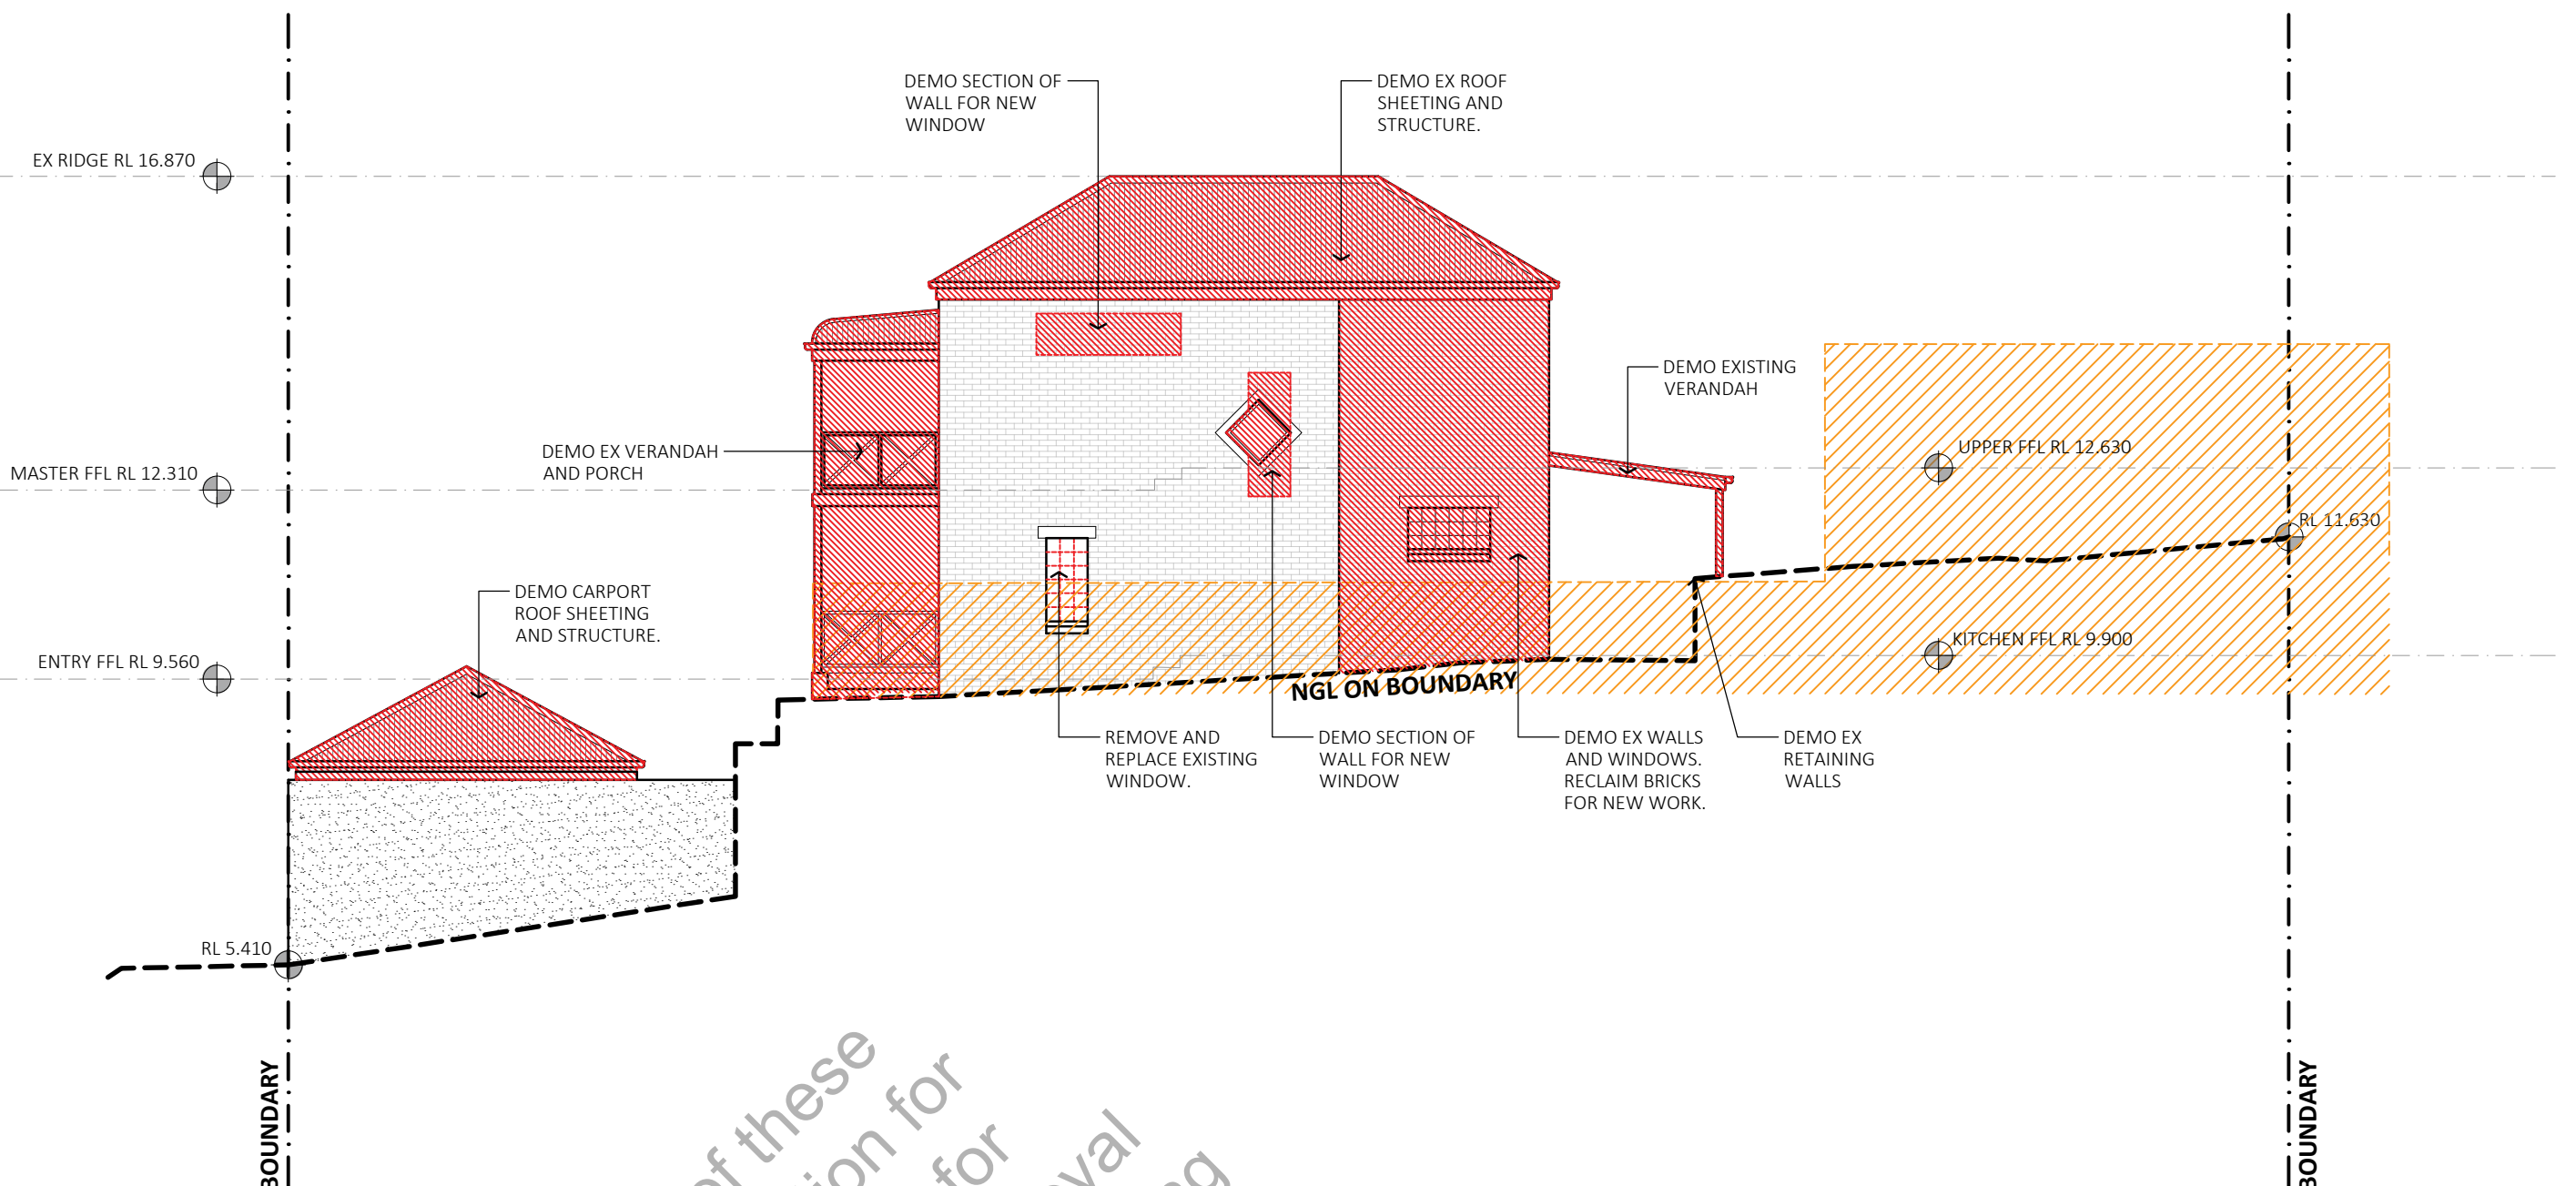


EX NORTH ELEVATION

SCALE 1:100

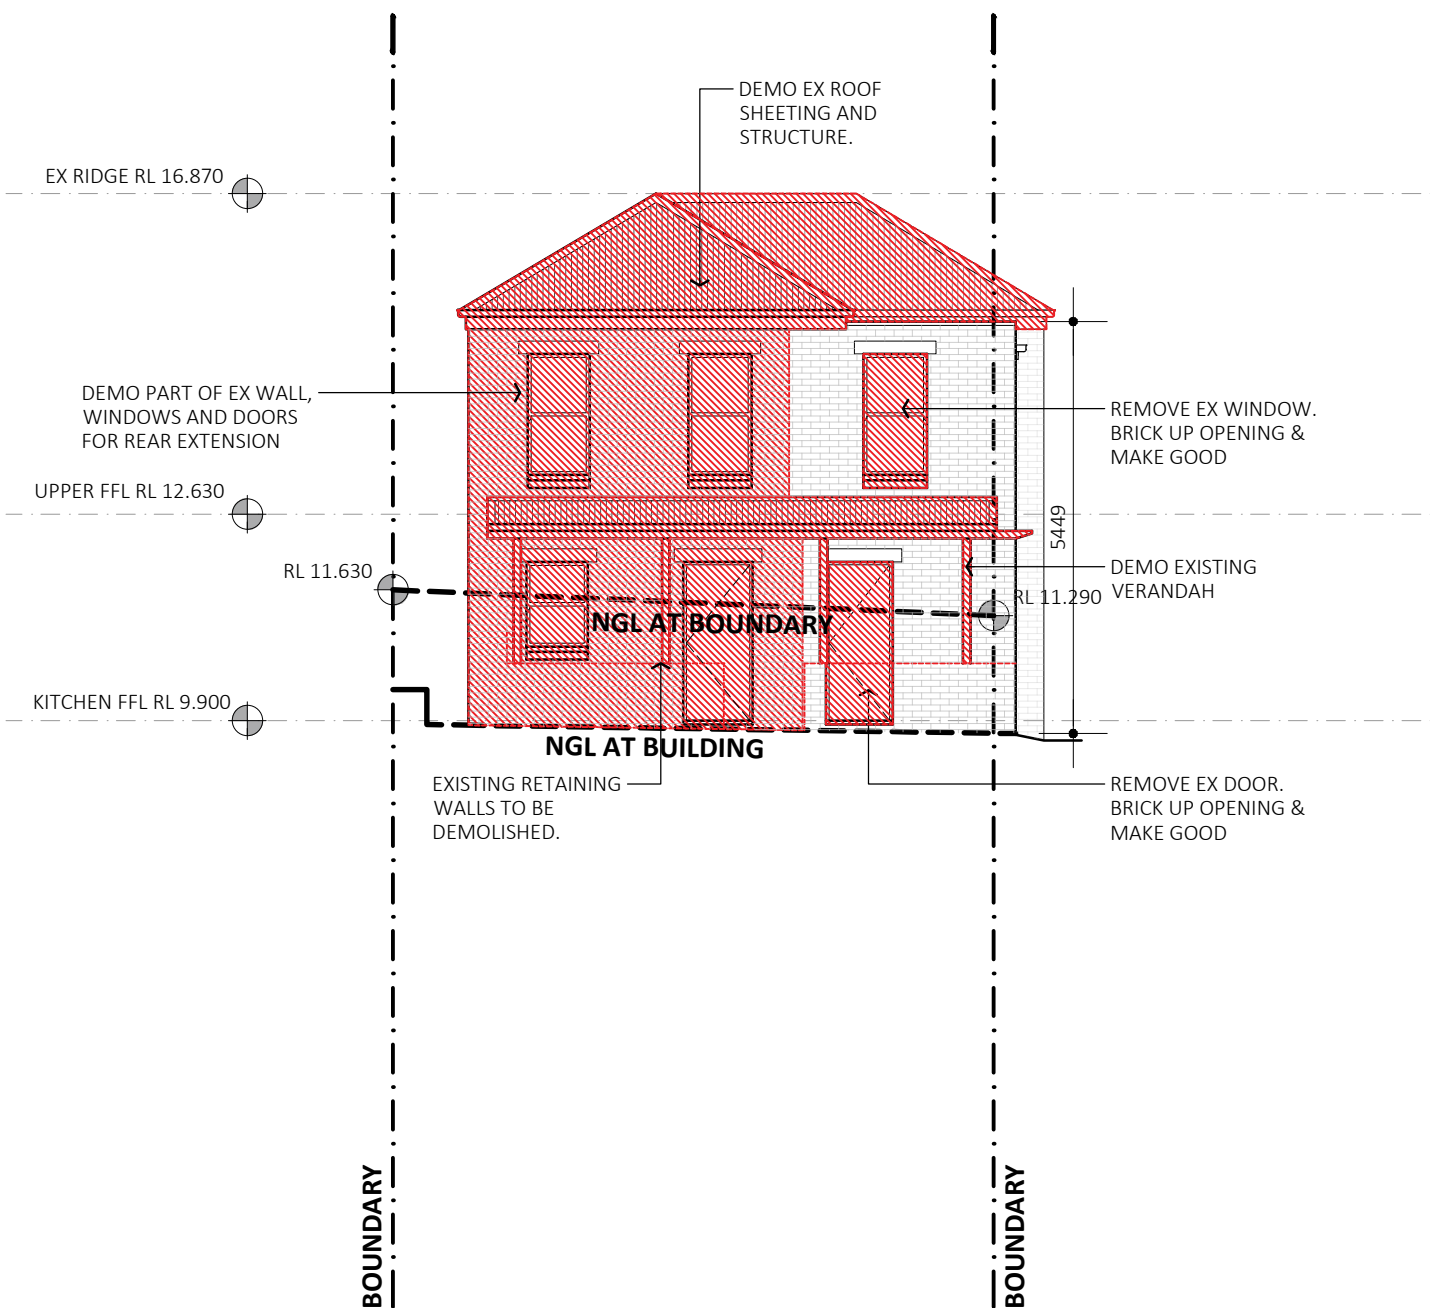

EX WEST ELEVATION

SCALE 1:100

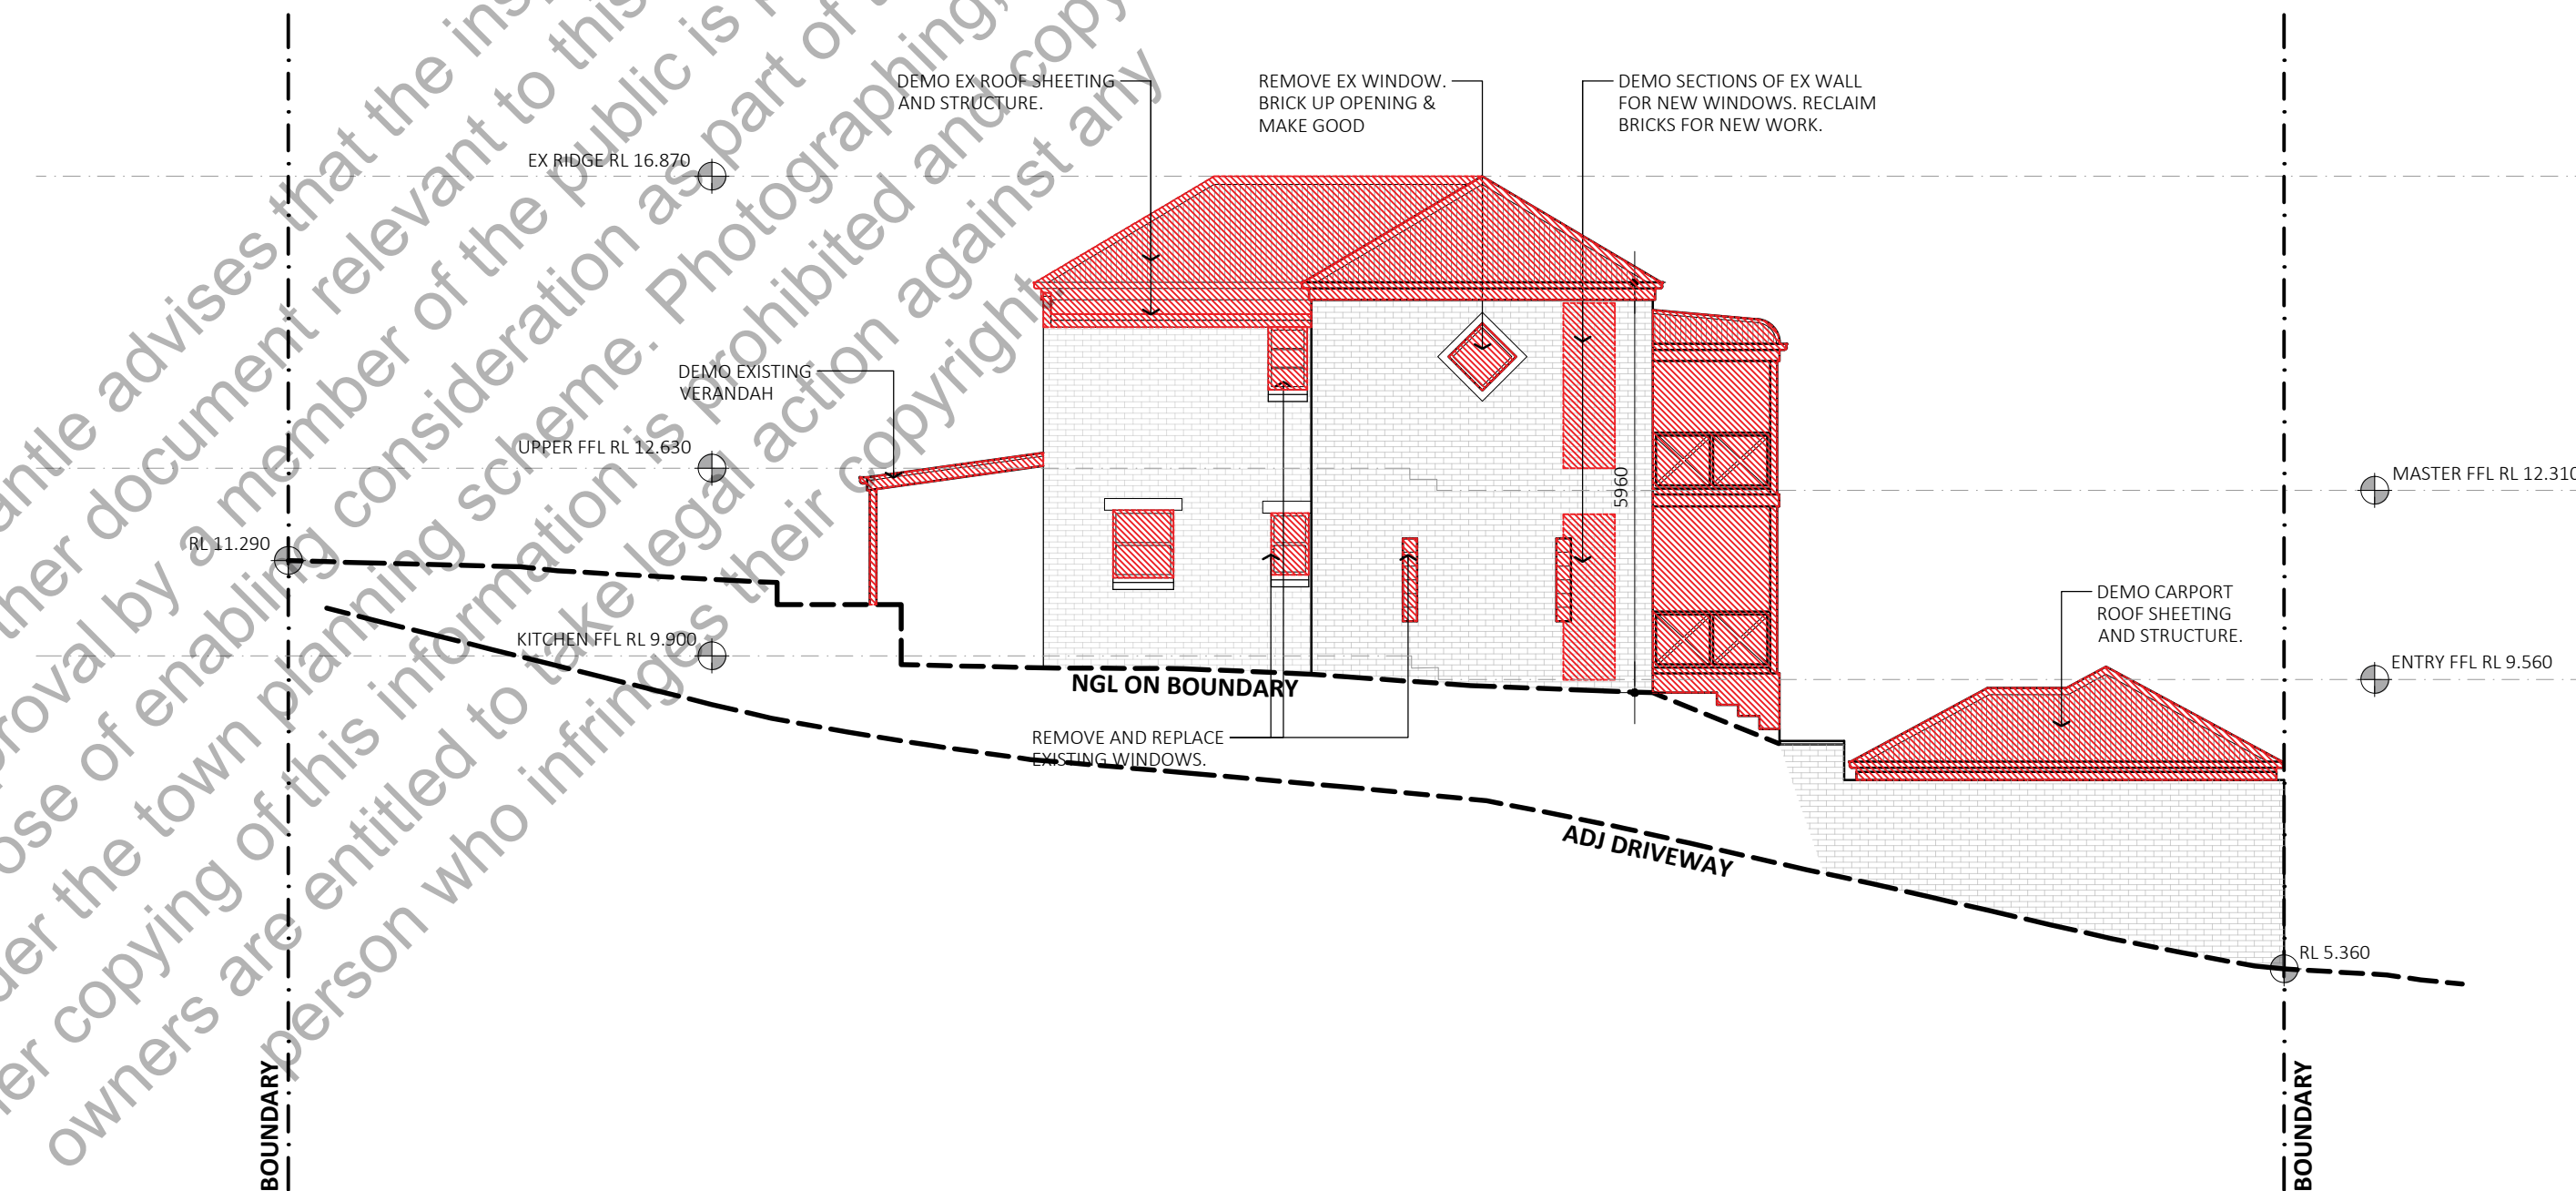

EX SOUTH ELEVATION

SCALE 1:100



EXISTING STREETSCAPE PHOTO

CITY OF FREMANTLE
These Plans Form Part of
DA0295/25
2 Sept 2025





DRAWING
EX & DEMO ELEVATIONS

CLIENT



PROJECT ADDRESS
1/64 THOMPSON ROAD
NORTH FREMANTLE

JOB NO.
2439
ISSUE DATE
26.08.2025
DRAWN
KK
SCALE
1:100 @ A1

D02

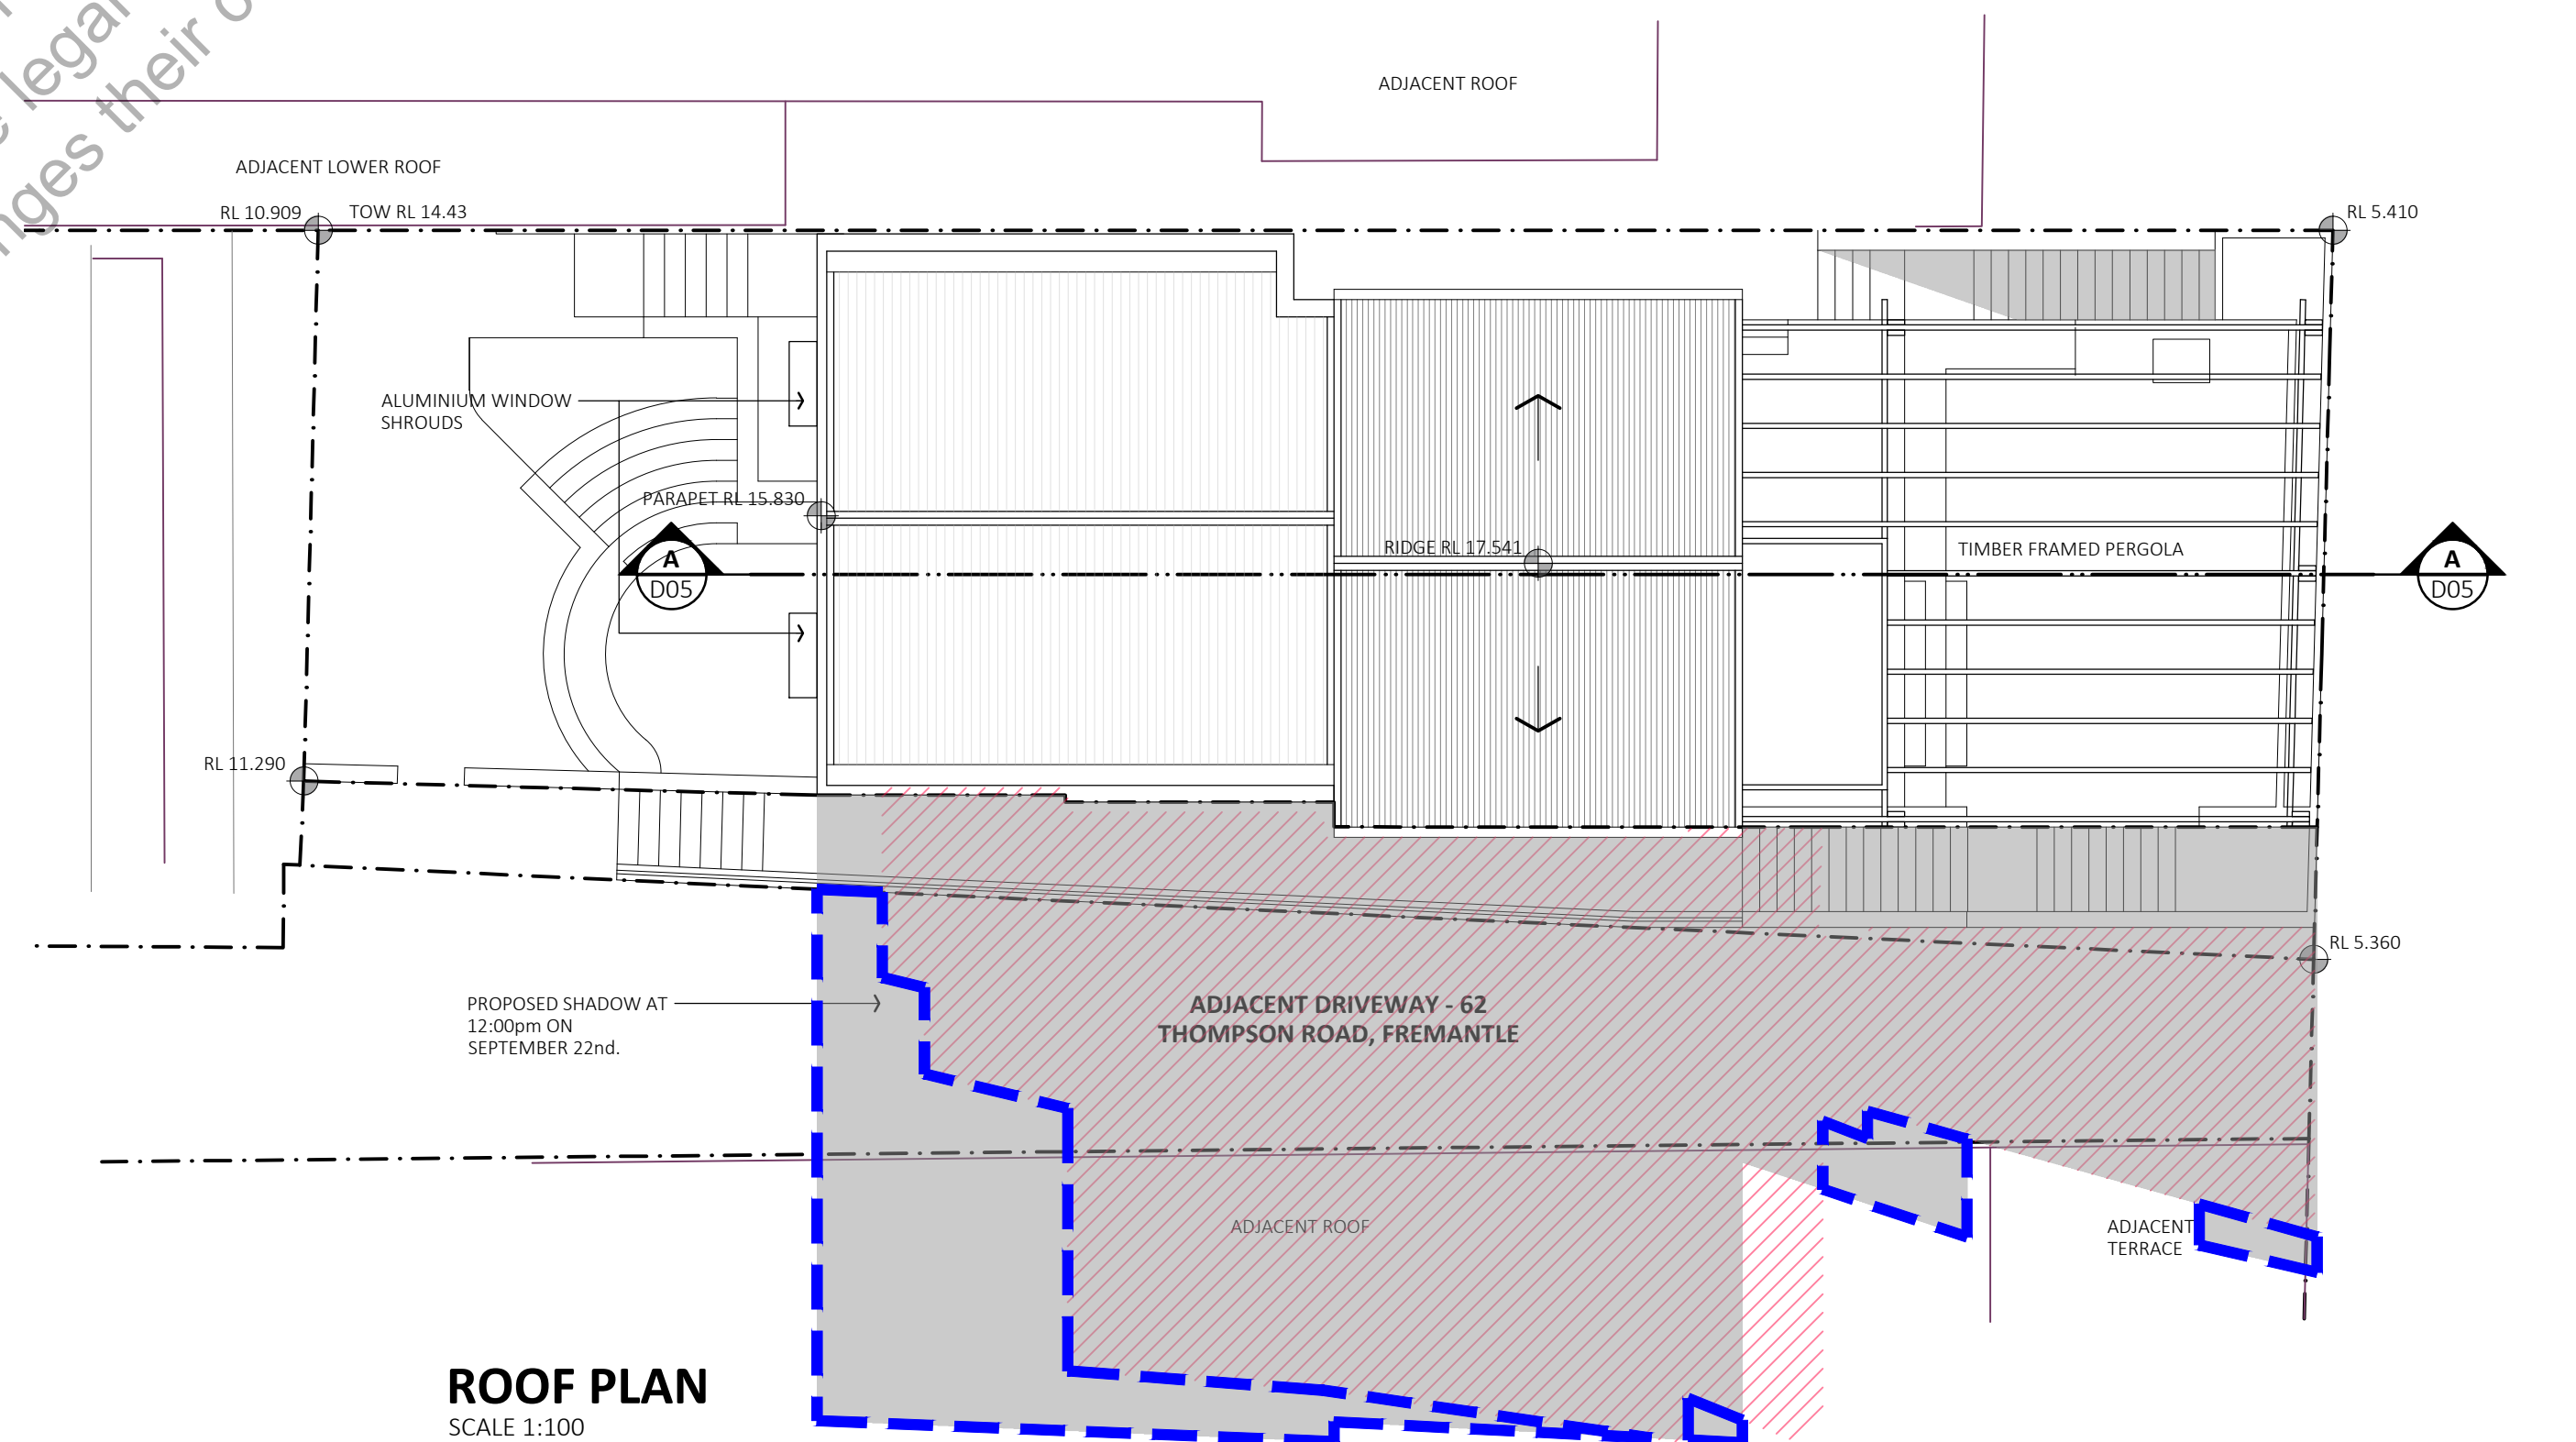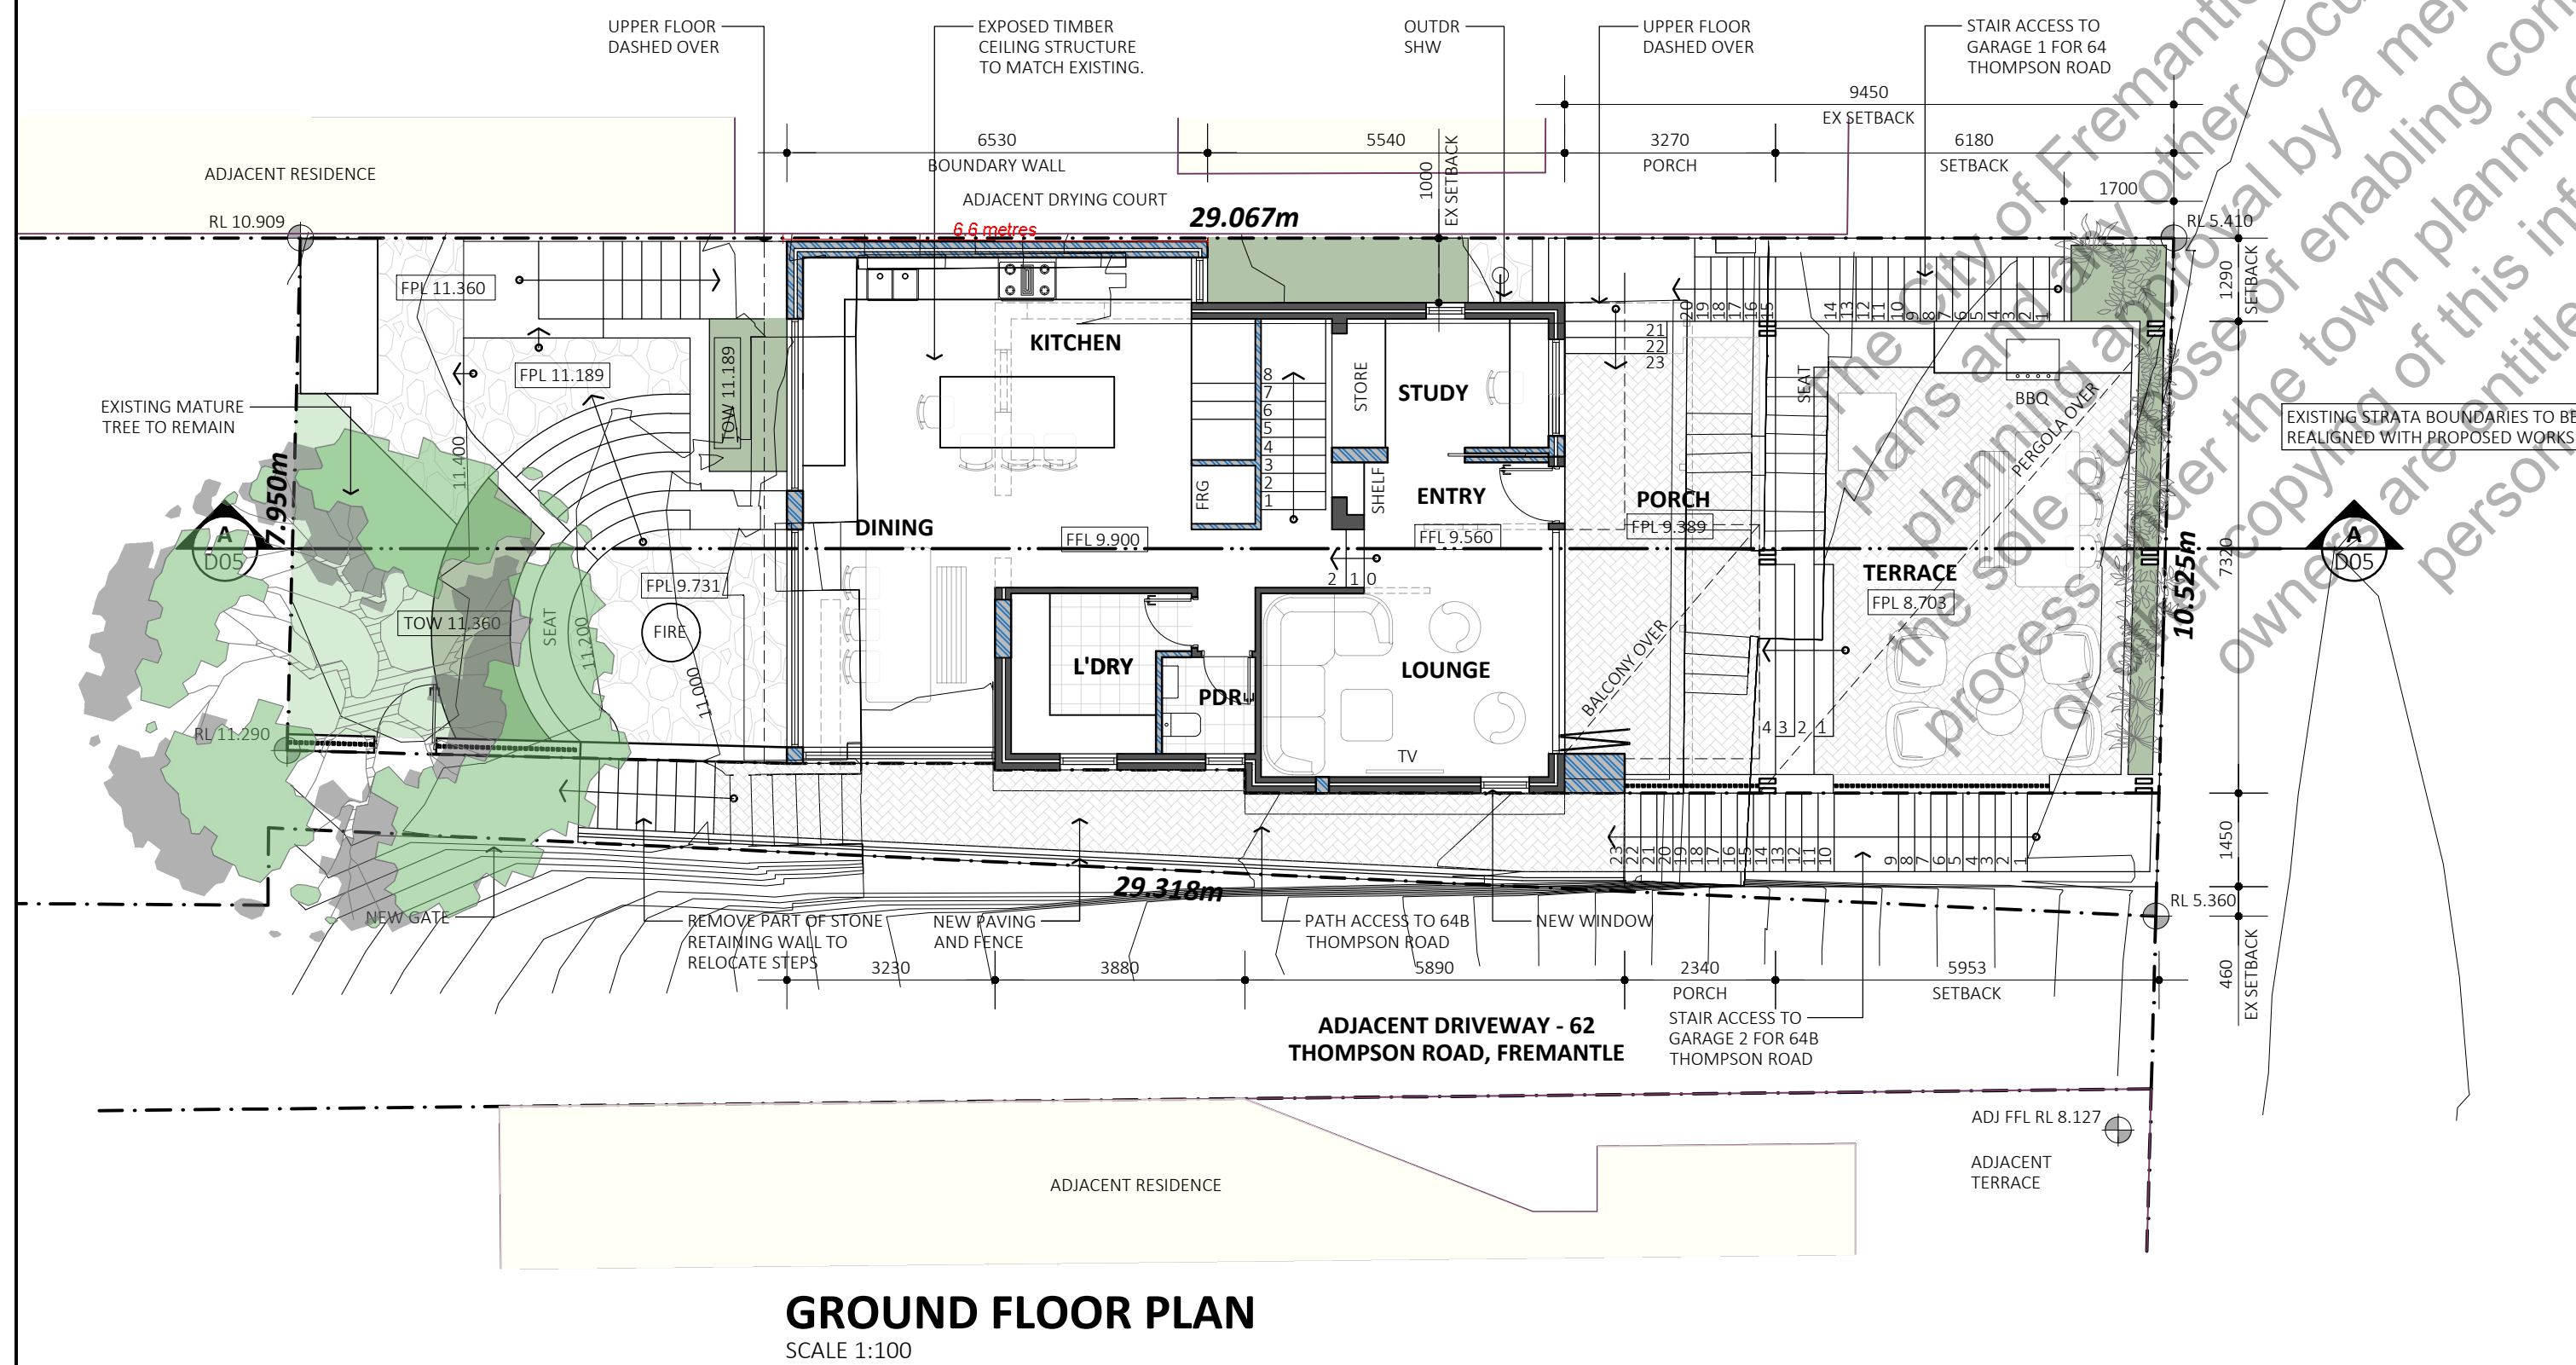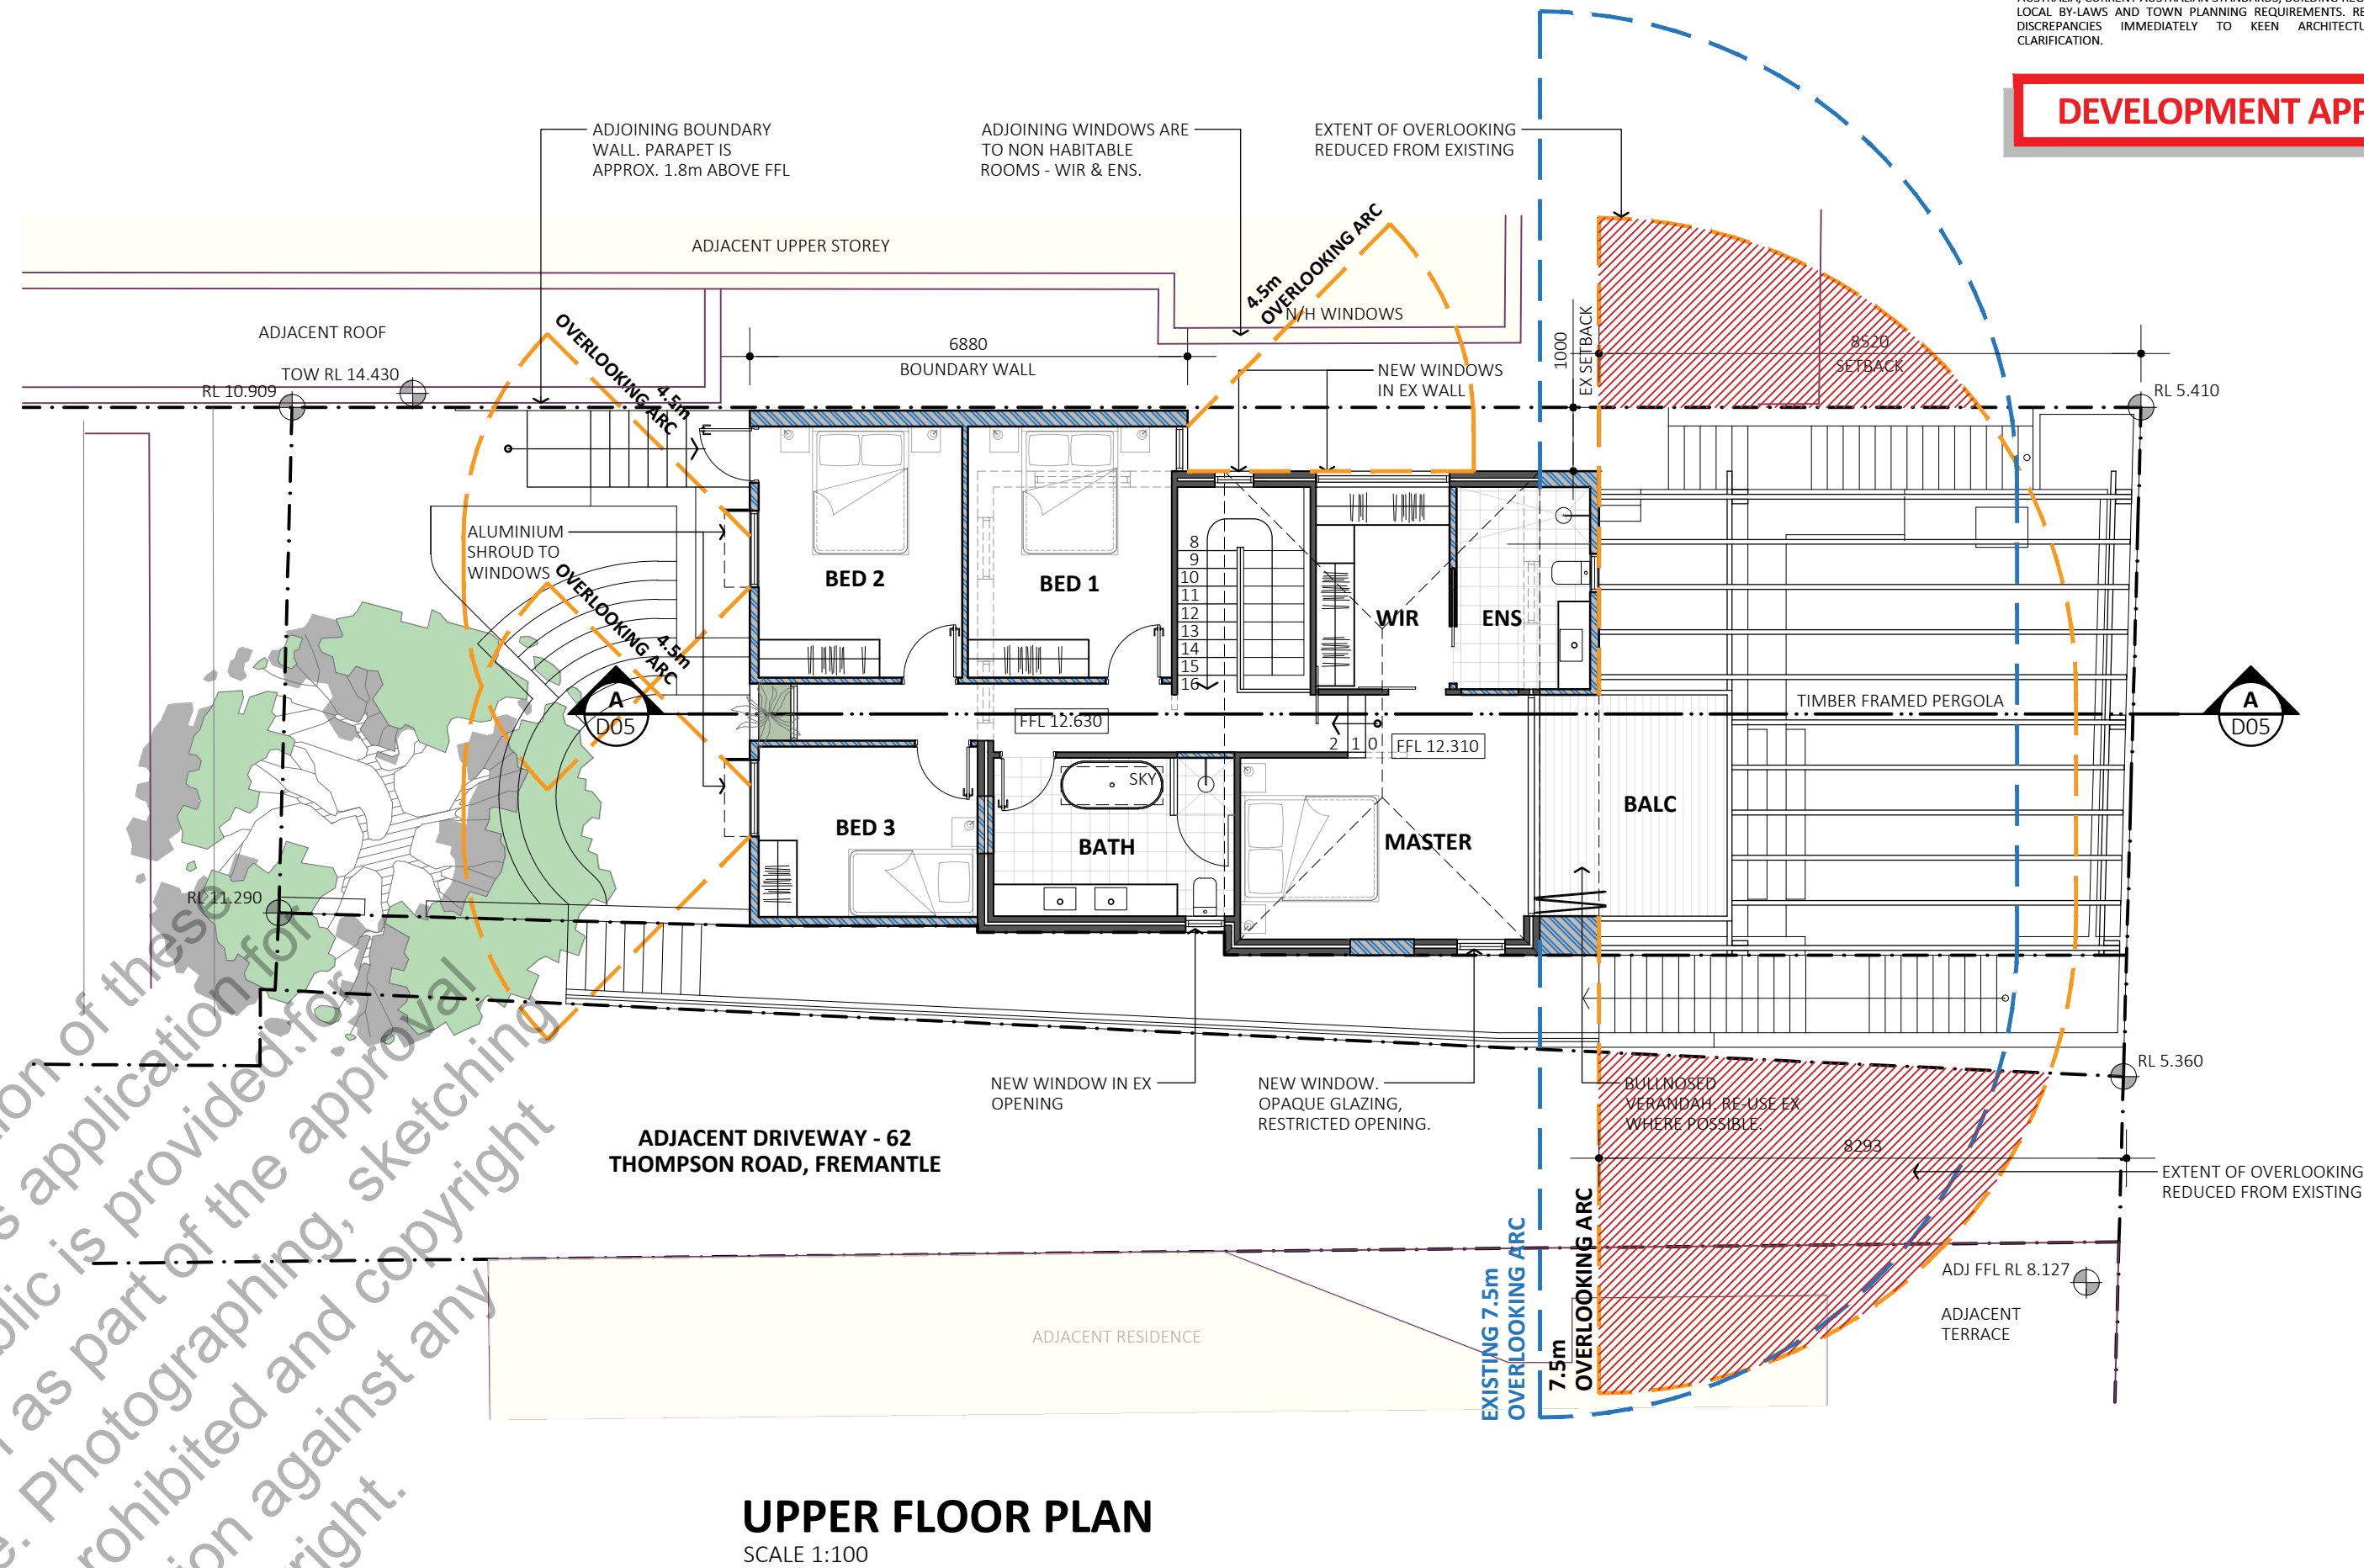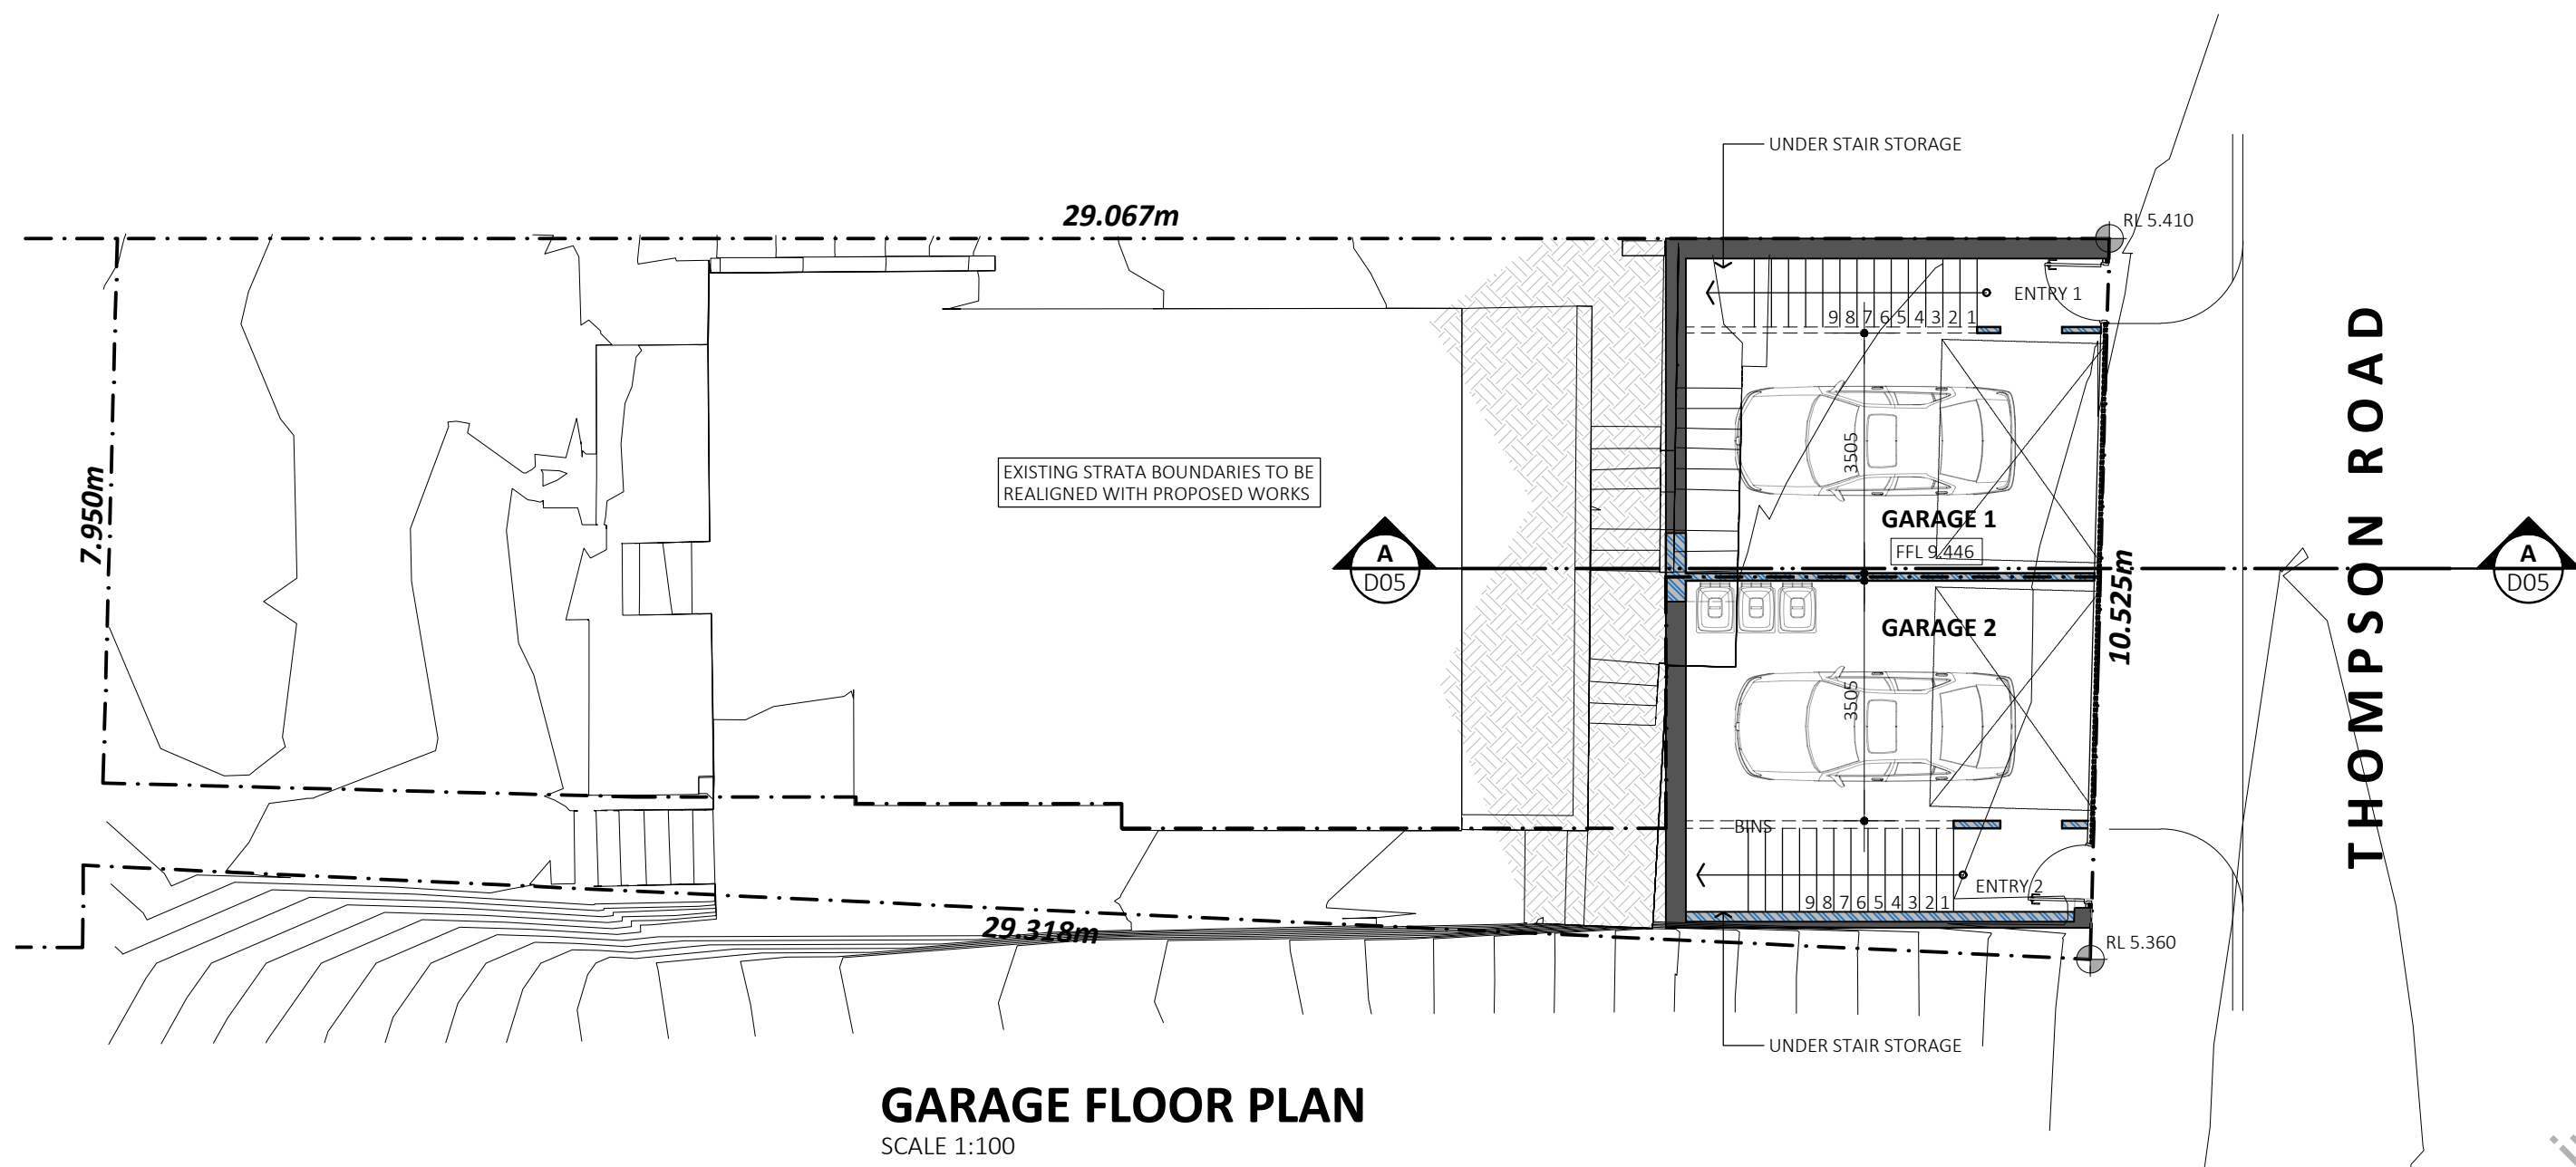

CITY OF FREMANTLE
These Plans Form Part of
DA0295/25
2 Sept 2025

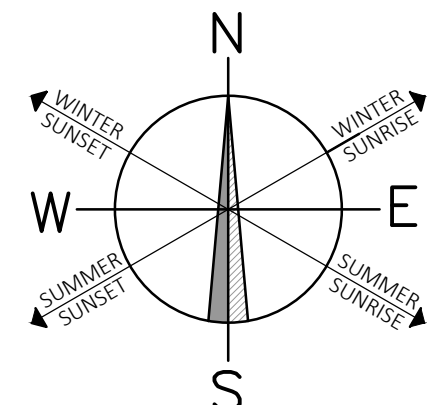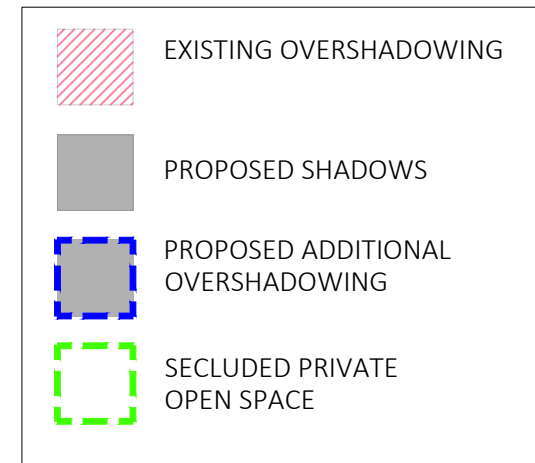


FLOOR PLANS

CLIENT


PROJECT ADDRESS
1/64 THOMPSON ROAD
NORTH FREMANTLE

JOB NO.
2439
ISSUE DATE
26.08.2025
DRAWN
KK
SCALE
1:100 @ A1


D03

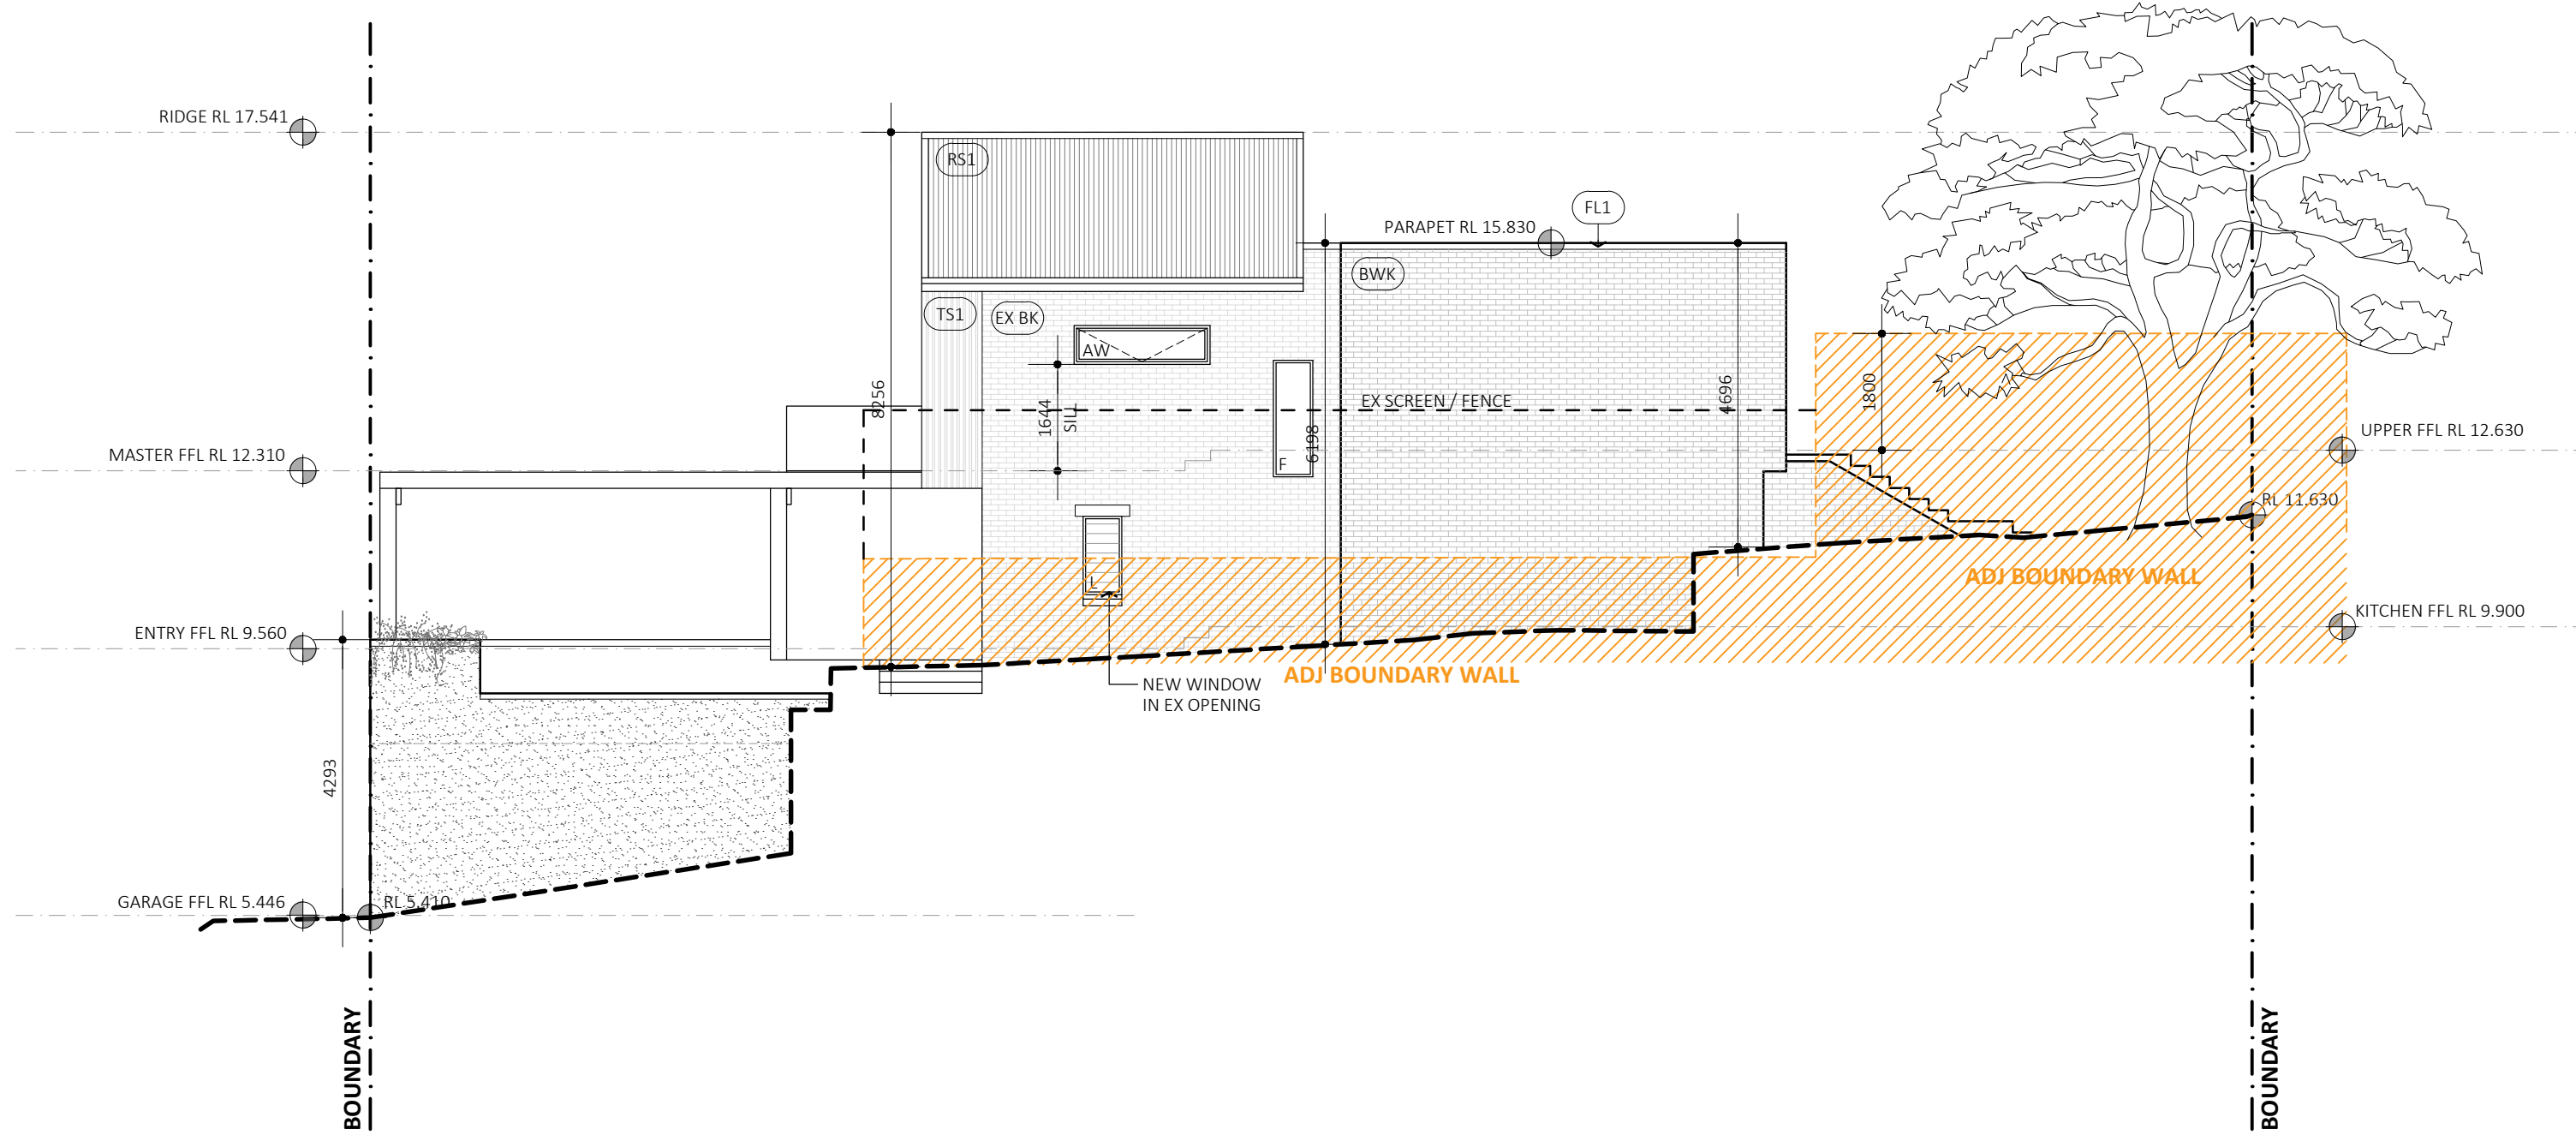


NORTH ELEVATION
SCALE 1:100

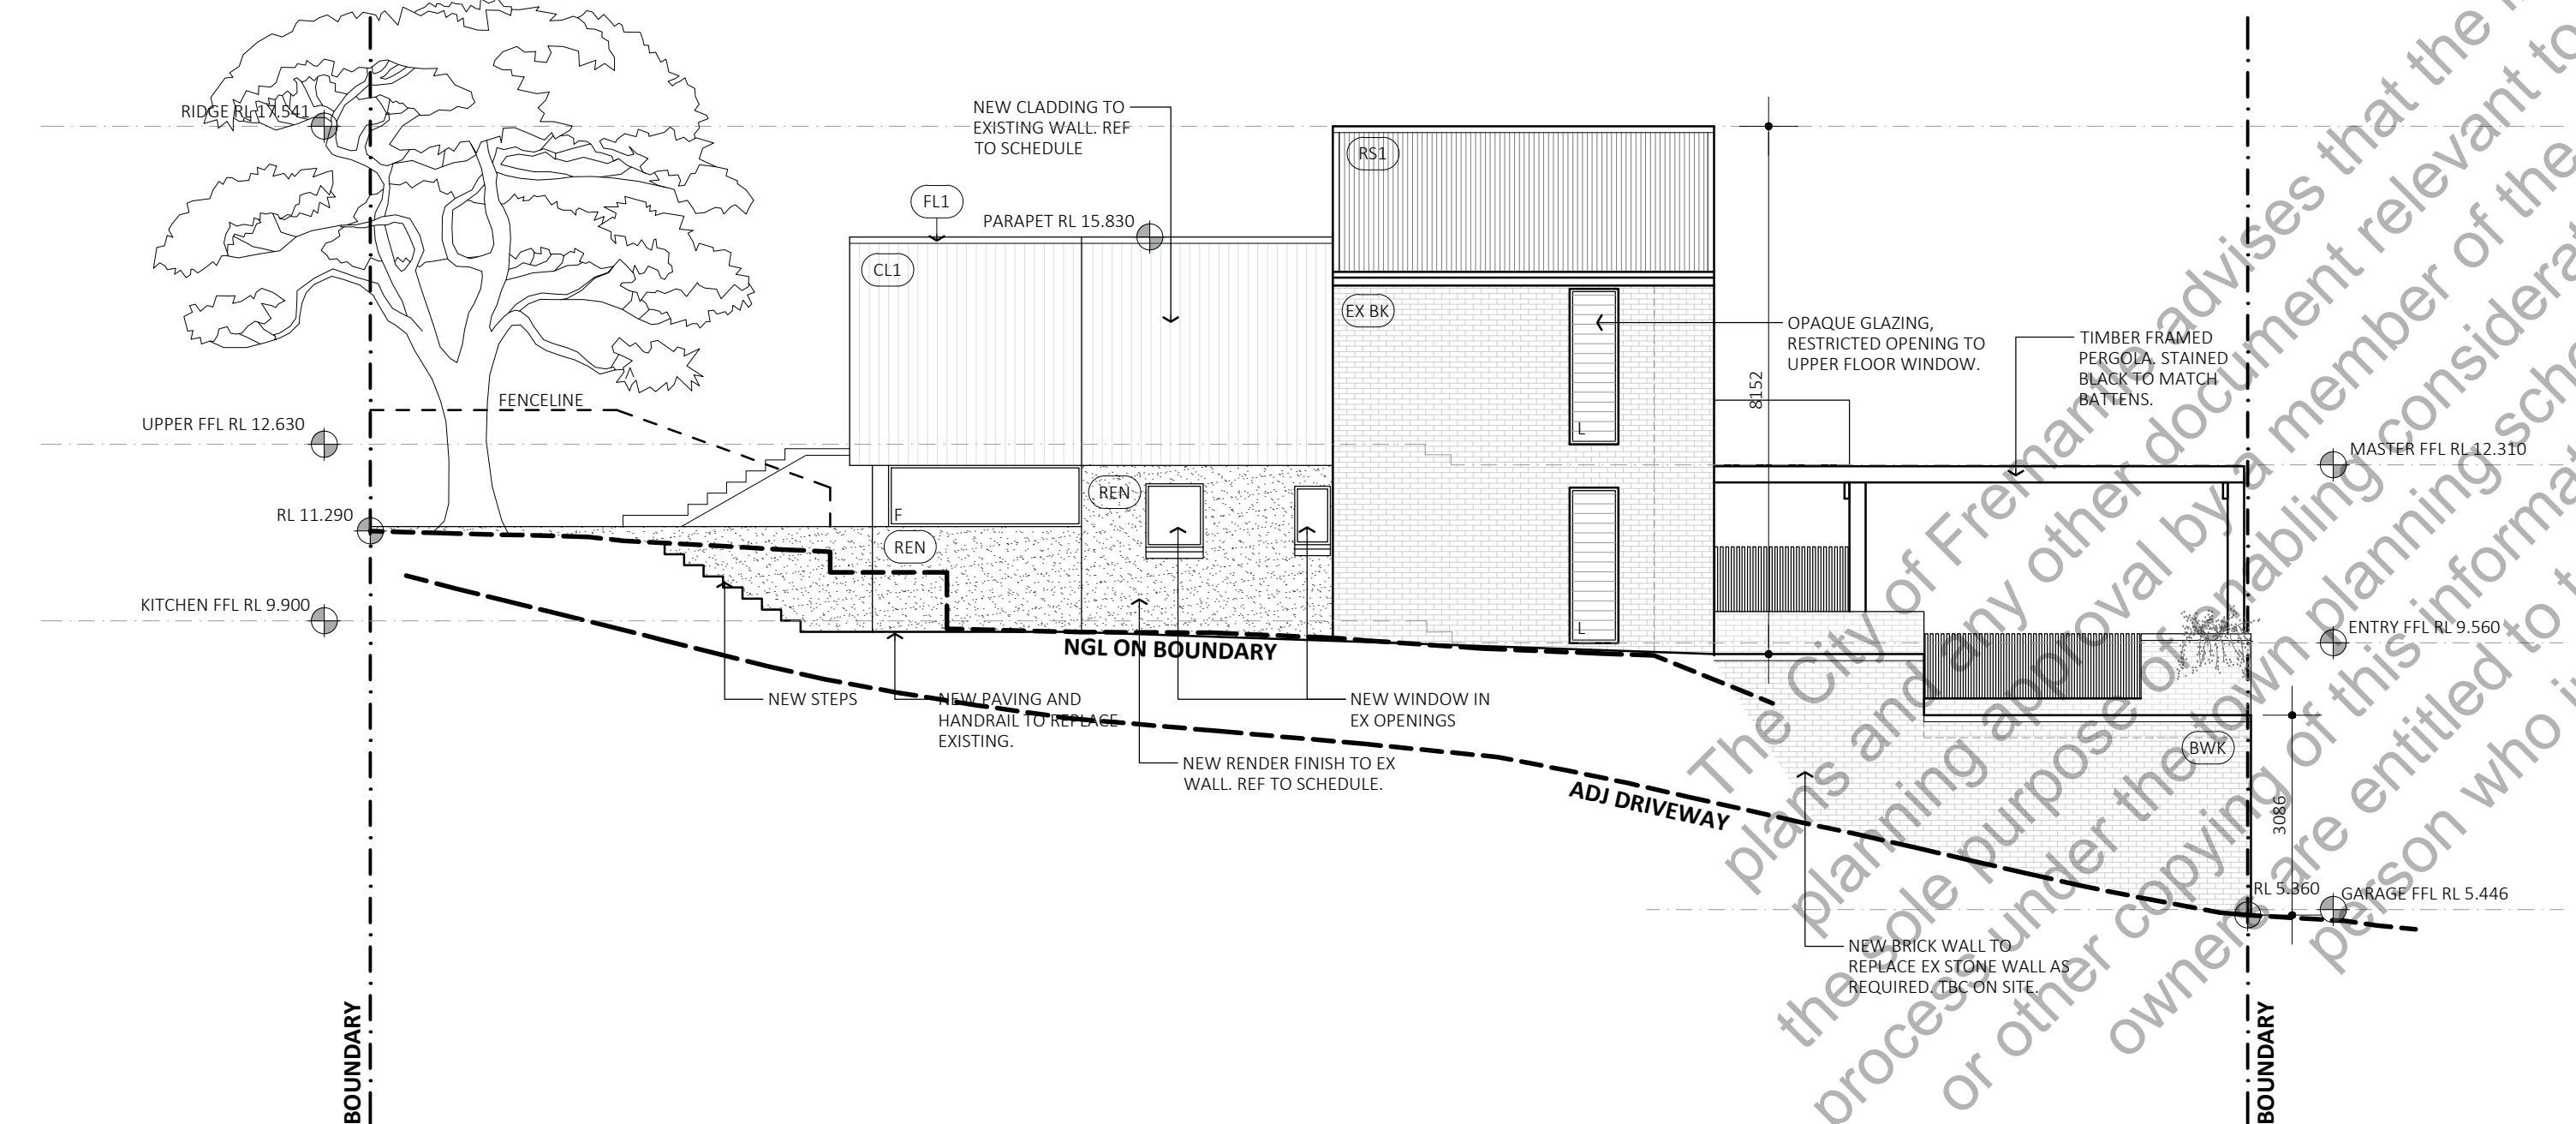


SOUTH ELEVATION
SCALE 1:100

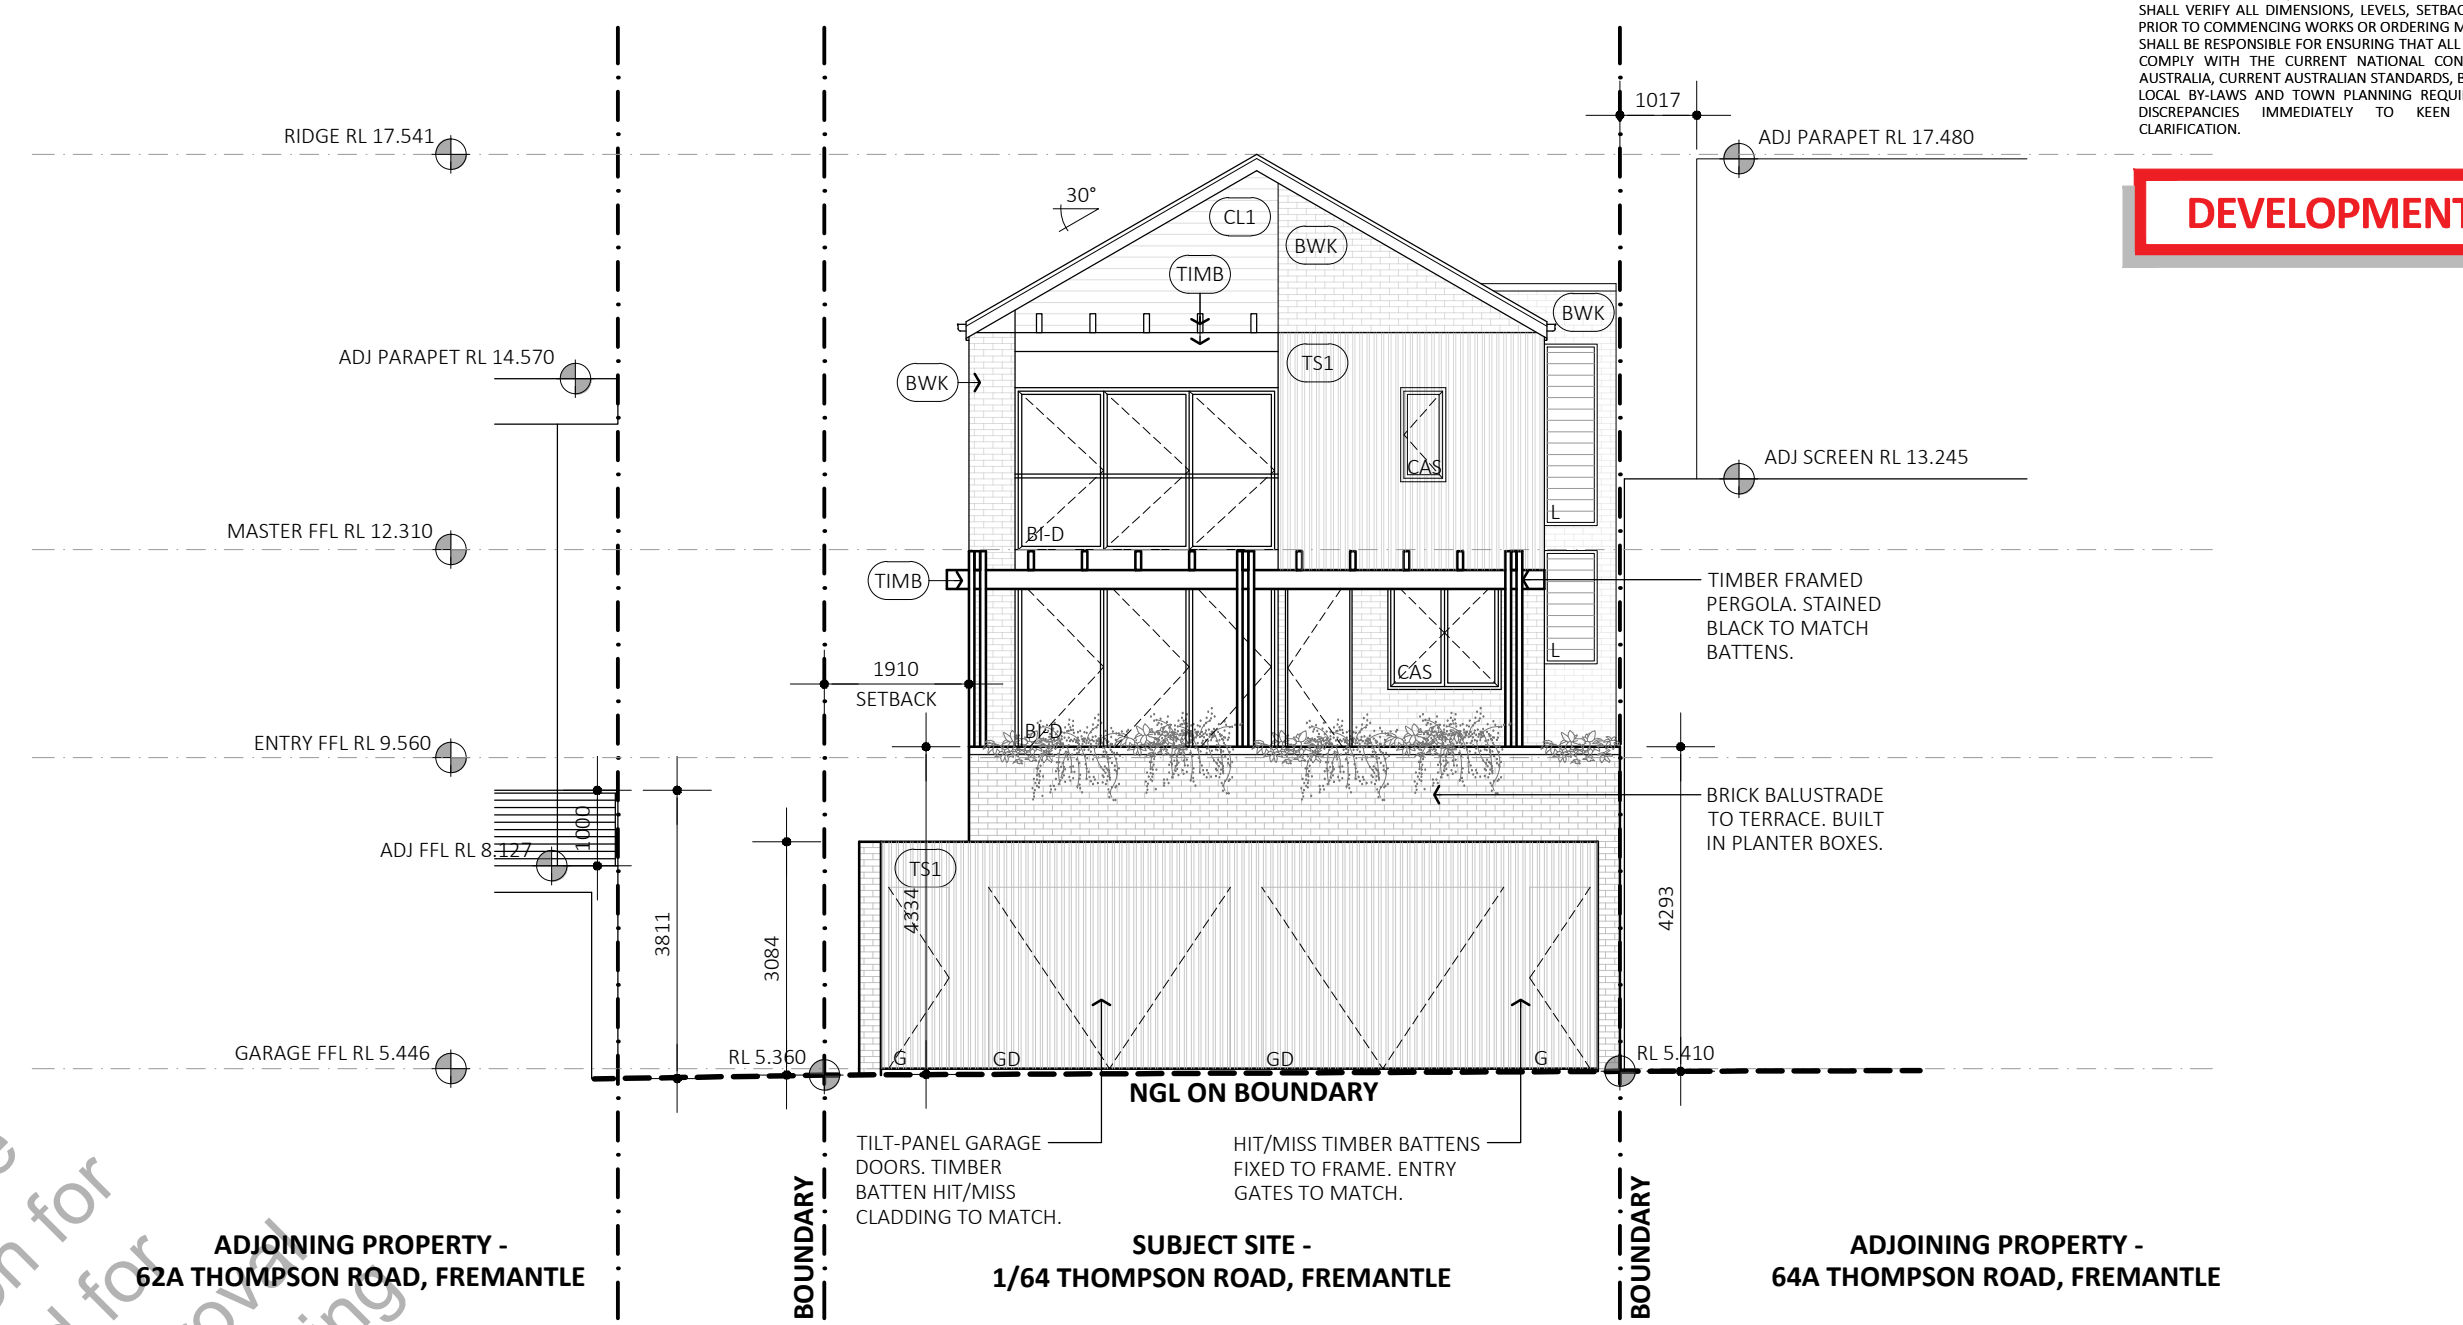

EAST ELEVATION
SCALE 1:100

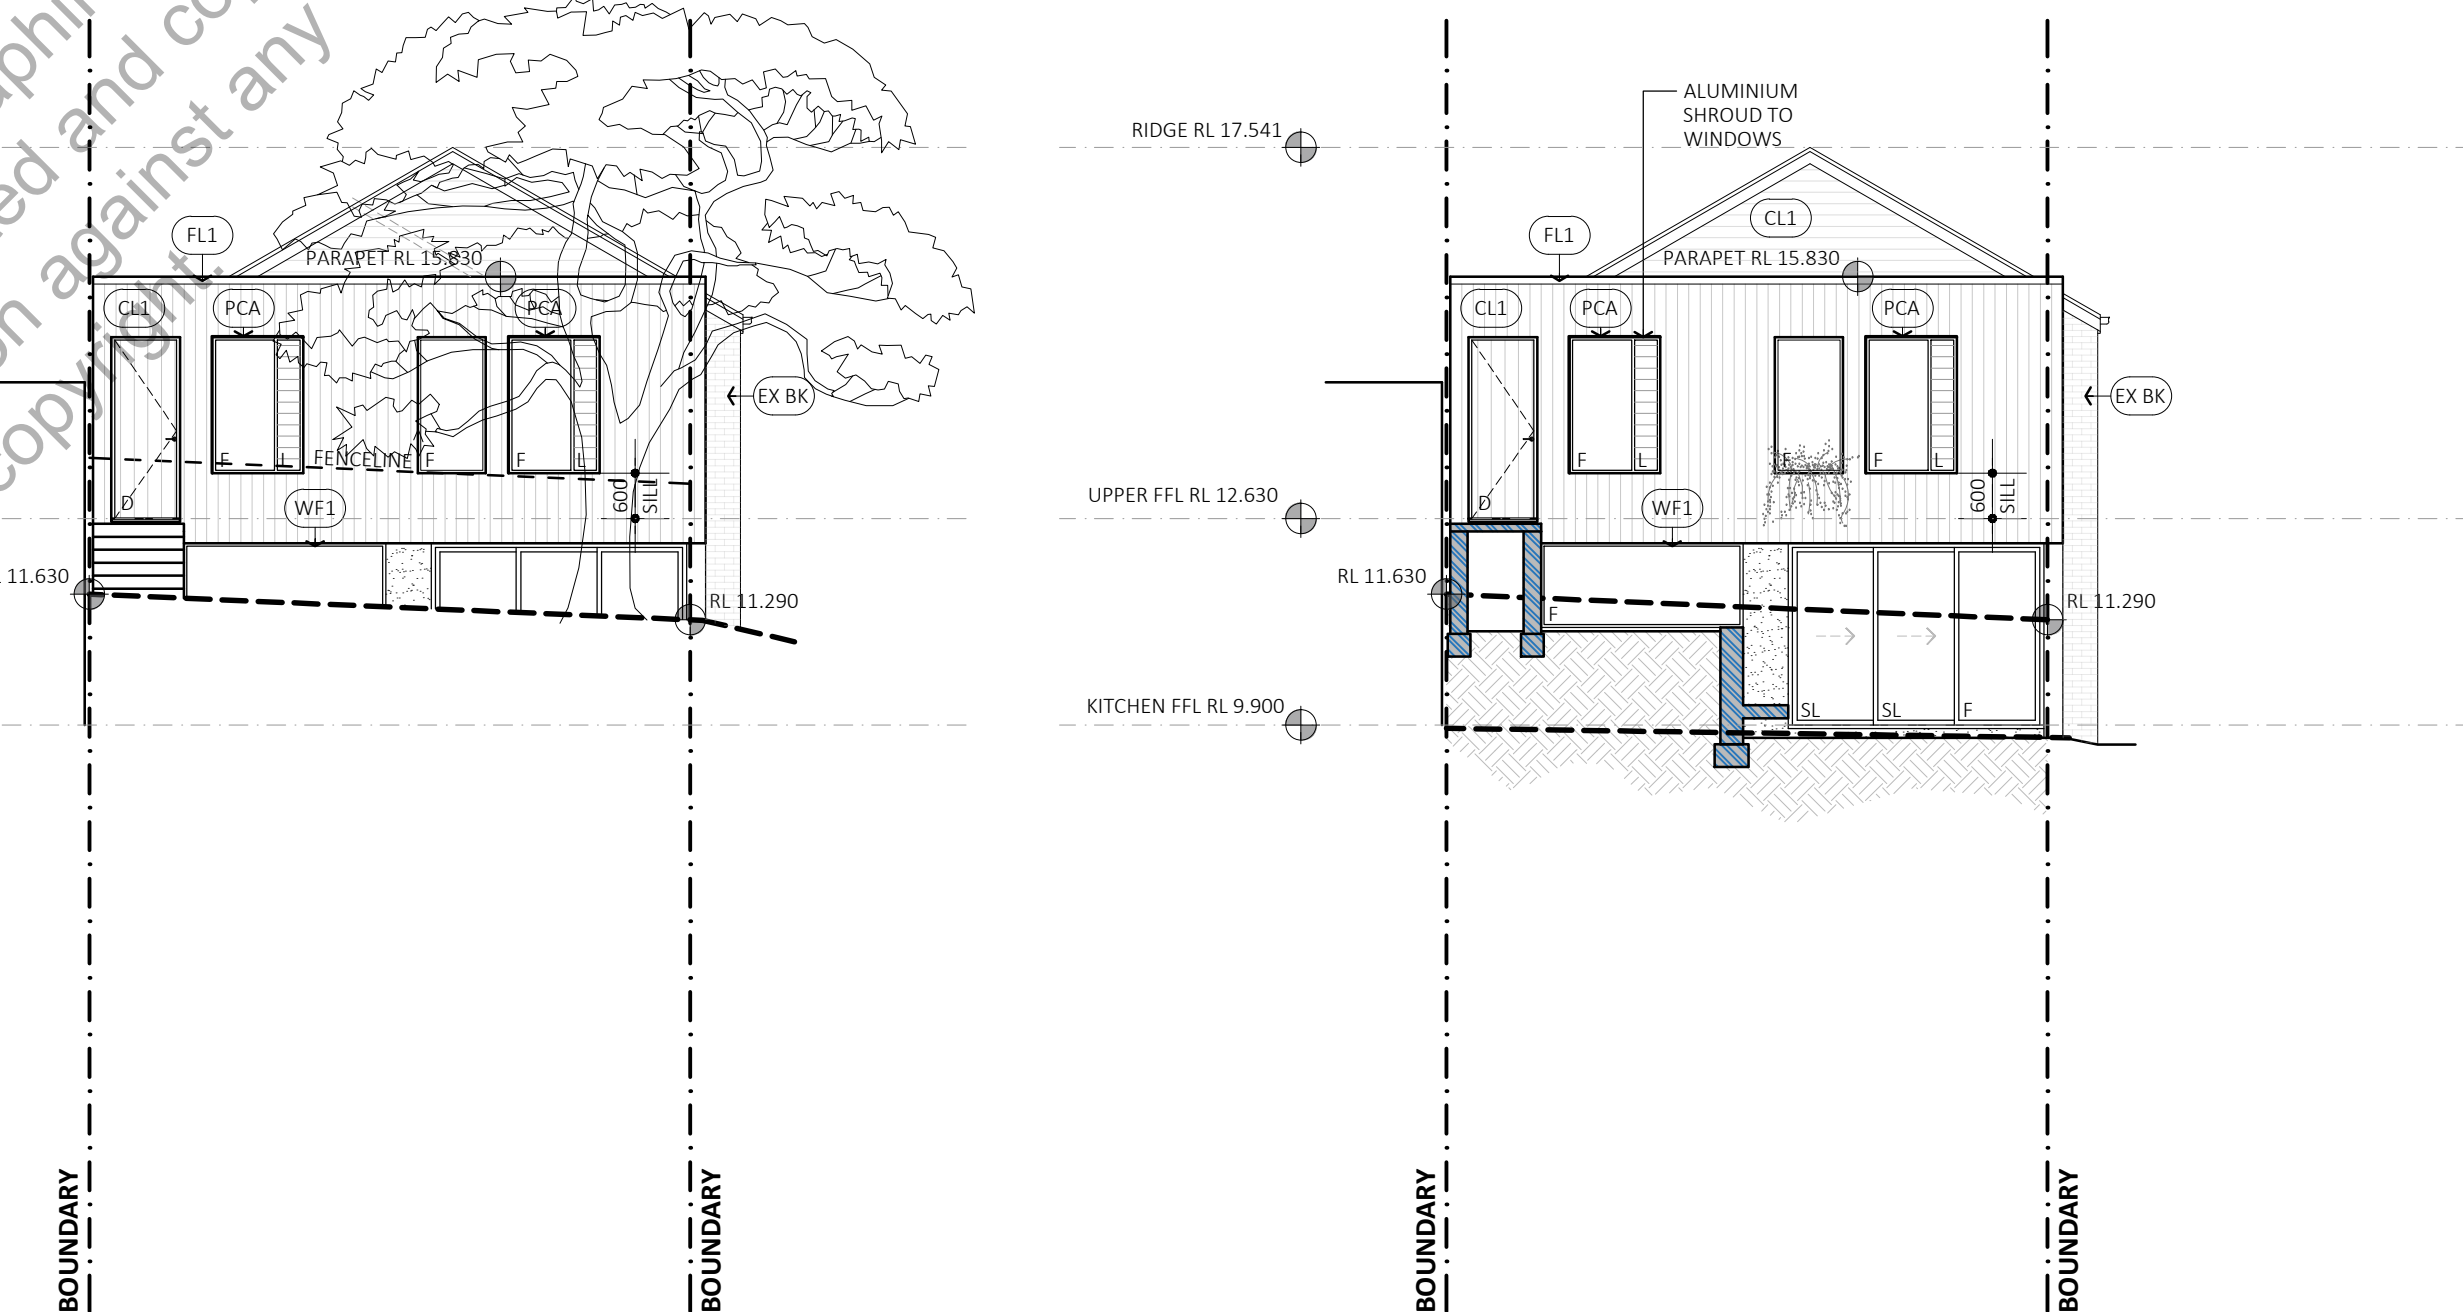

WEST ELEVATION
SCALE 1:100

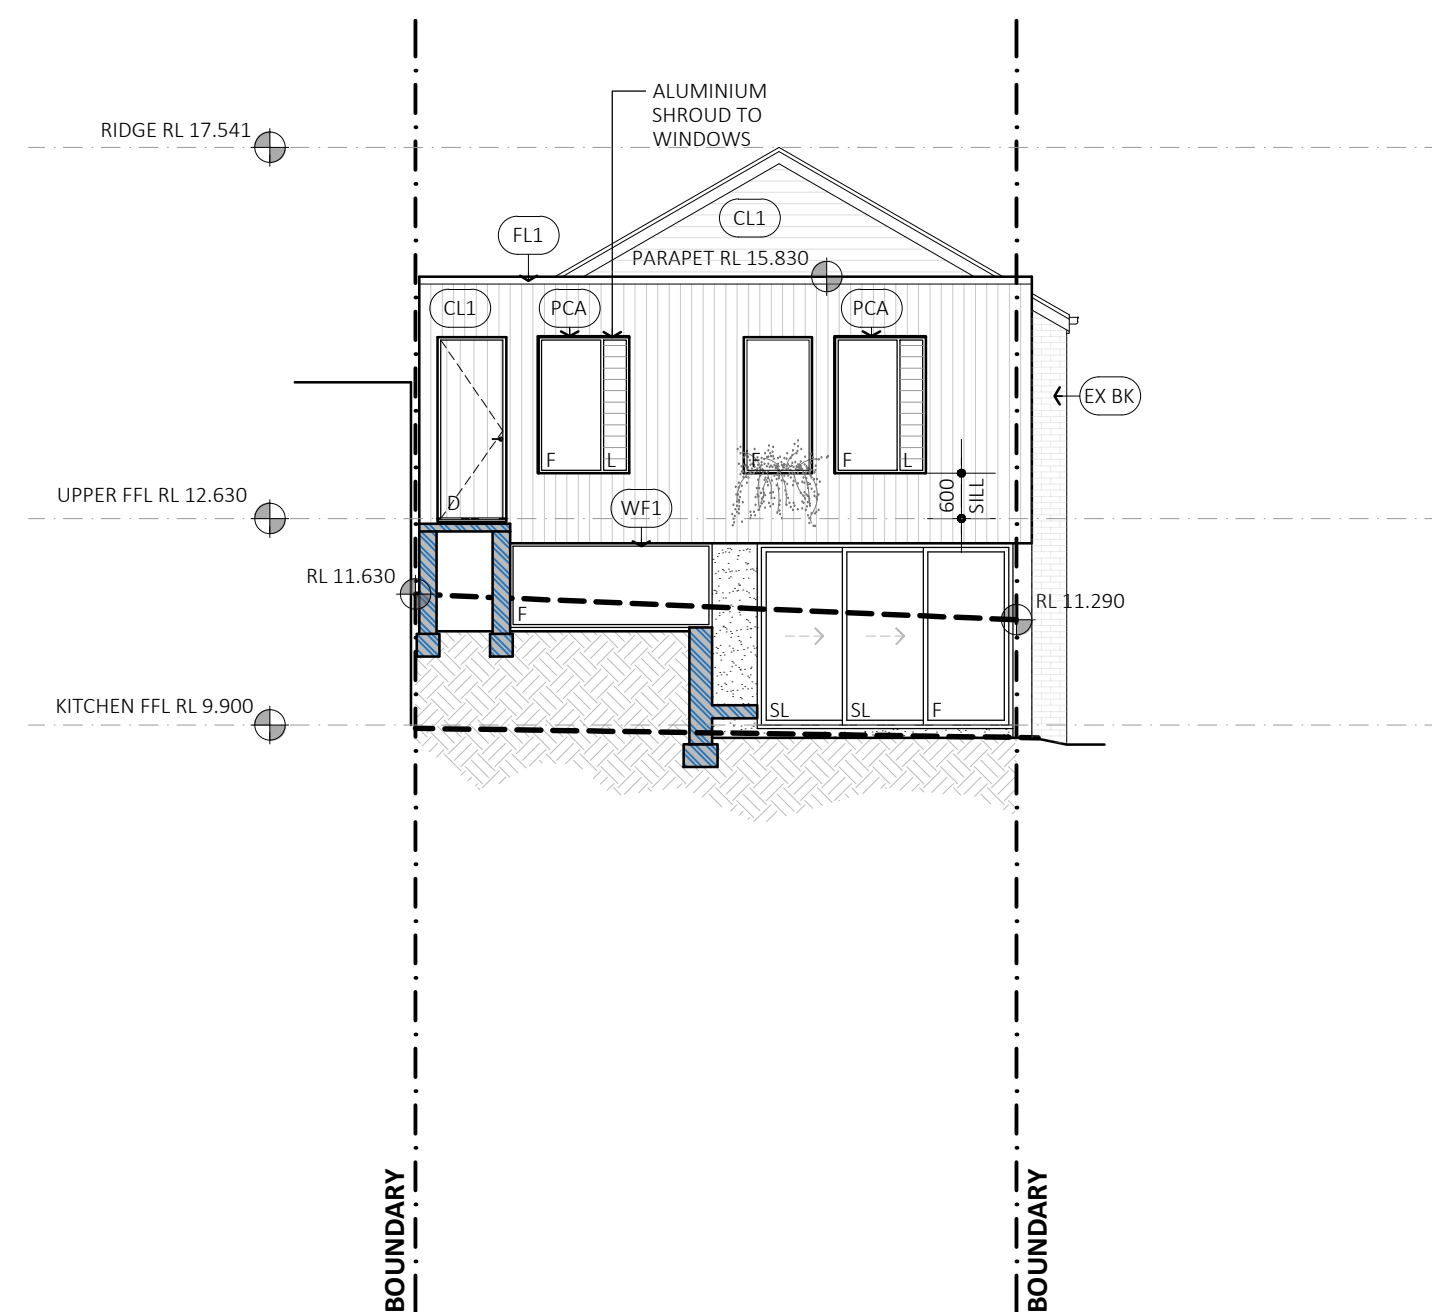

WEST SECTION
SCALE 1:100



(EX BK)
EXISTING BRICKWORK
RETAIN EXISTING FACE BRICKWORK



(FWK)
FACE BRICKWORK
NEW RECYCLED BRICKWORK TO MATCH
EXISTING. GROUTING TO MATCH.
WHERE POSSIBLE CLEAN & REUSE EXISTING
BRICKS FROM DEMOLITION.




(TS1)
TIMBER BATTEN SCREEN
FEATURE TIMBER SCREEN
STAINED BLACK




(CL1)
TIMBER CLADDING
CEMENTEL EDGE CLADDING OXFORD
PAINTED IN DULUX 'BLACK CAVIAR'




(TIMB)
EXPOSED TIMBER
FEATURE TIMBER TO BE STAINED BLACK

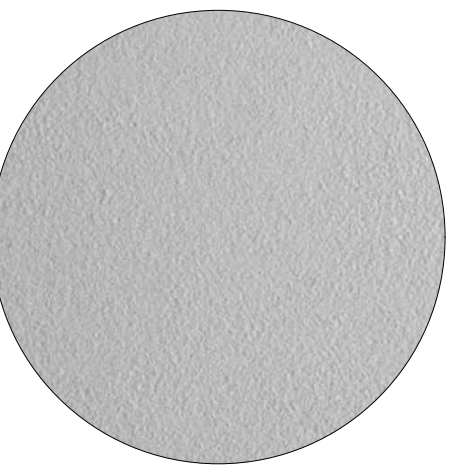

(REN)
RENDER
DULUX ACRATEX 'TUSCANY' SUPER FINE IN
'TEAHOUSE' TBC

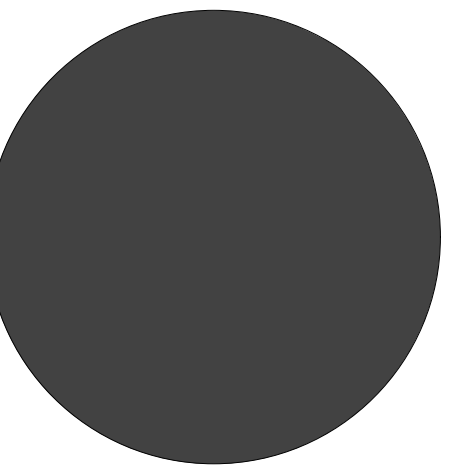

(FL1)
FLASHING
COLORBOND 'MONUMENT' MIN. 55 BMT

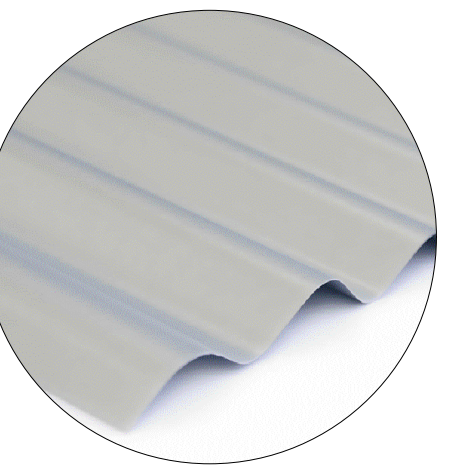

(FL3)
STEEL ROOF SHEET
CORRUGATED ROOF SHEETING IN
ZINCALUME. FLASHING TO MATCH UNO.

CITY OF FREMANTLE
These Plans Form Part of

DA0295/25

2 Sept 2025

DRAWING
ELEVATIONS

CLIENT

PROJECT ADDRESS
1/64 THOMPSON ROAD
NORTH FREMANTLE

JOB NO.
2439
ISSUE DATE
26.08.2025
DRAWN
KK
SCALE
1:100 @ A1

D04