


14 TUCKFIELD STREET FREMANTLE WA 6160

PROPOSED EXTENSION

DRAWING SCHEDULE	
DRAWING NUMBER	DESCRIPTION
A00	COVER PAGE
A01	SITE PLAN
A02	EXISTING FLOOR PLAN
A03	DEMOLITION FLOOR PLAN
A04	PROPOSED FLOOR PLAN
A05	PROPOSED ROOF PLAN
A07	EXISTING ELEVATIONS
A08	PROPOSED ELEVATIONS
A09	PROPOSED SECTIONS

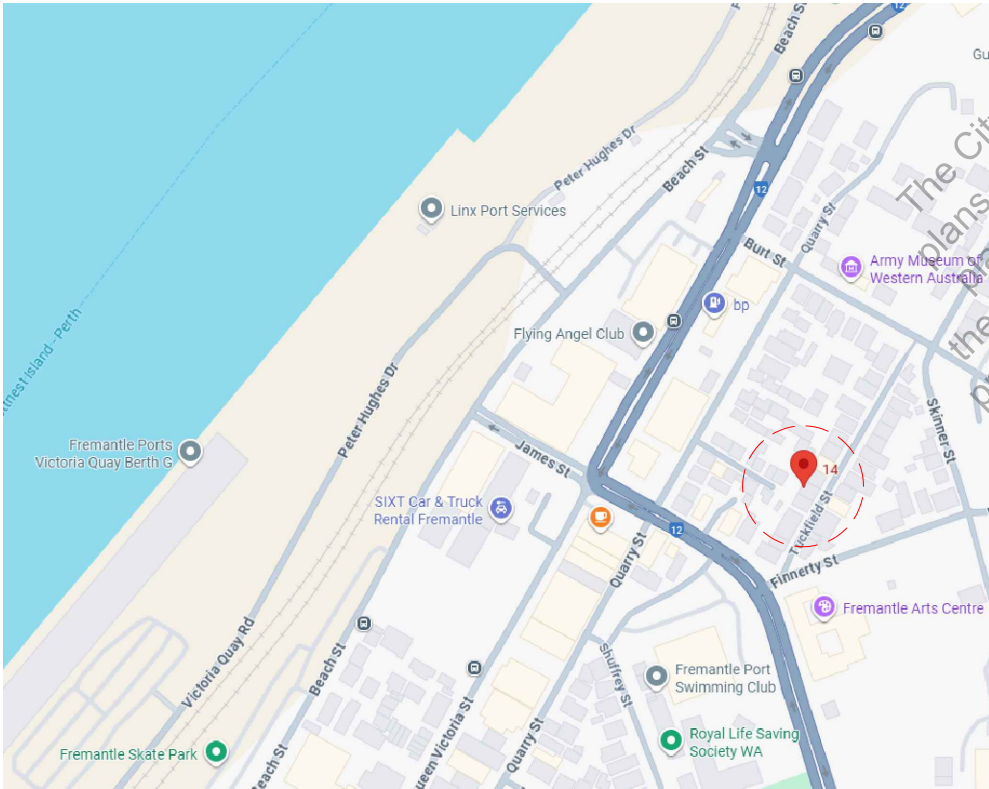

LOCATION PLAN

SCALE: N.T.S.

CITY OF FREMANTLE
These Plans Form Part of
DA0316/25
22 Sept 2025

- GENERAL NOTES :
- ALL BUILDING WORK TO COMPLY WITH AUSTRALIAN BUILDING STANDARDS & BCA REGULATIONS.
 - NO DIMENSIONS TO BE SCALED OR SCANNED FROM THIS DRAWING.
 - ALL DIMENSIONS TO BE CHECKED ON SITE PRIOR TO SETTING WORK IN HAND.
 - WHERE APPLICABLE THE CONTRACTOR IS TO CHECK ON SITE ALL SIZES OF COMPONENTS TO BE MANUFACTURED/INSTALLED PRIOR TO SETTING WORK IN HAND.

A	16.09.2025	ISSUE FOR DA
REV.	DATE	DETAILS

APPROVAL




WWW.NESTORGROUP.NET


CLIENT + ADDRESS
14 TUCKFIELD STREET
FREMANTLE, 6160

DRAWING TITLE
COVER PAGE

PROJECT NO. XXXX	DATE 16.09.2025	DRAWING NO. A00
DRAWN RC	CHECKED PD	
SCALE @ A3	REVISION A	

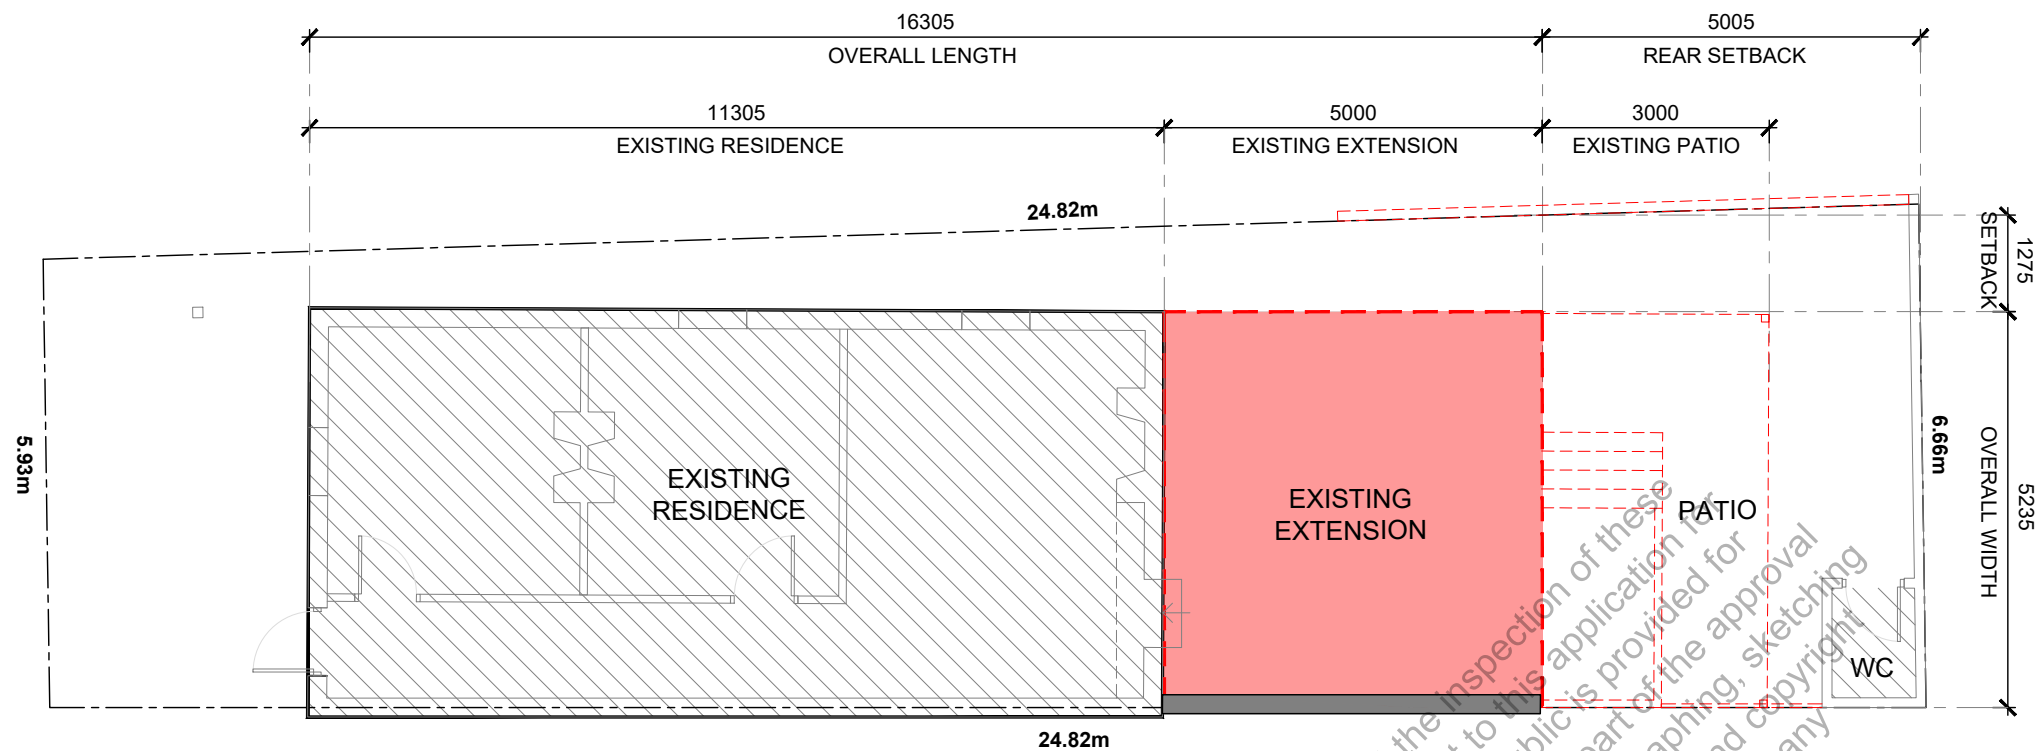

EXISTING SITE PLAN

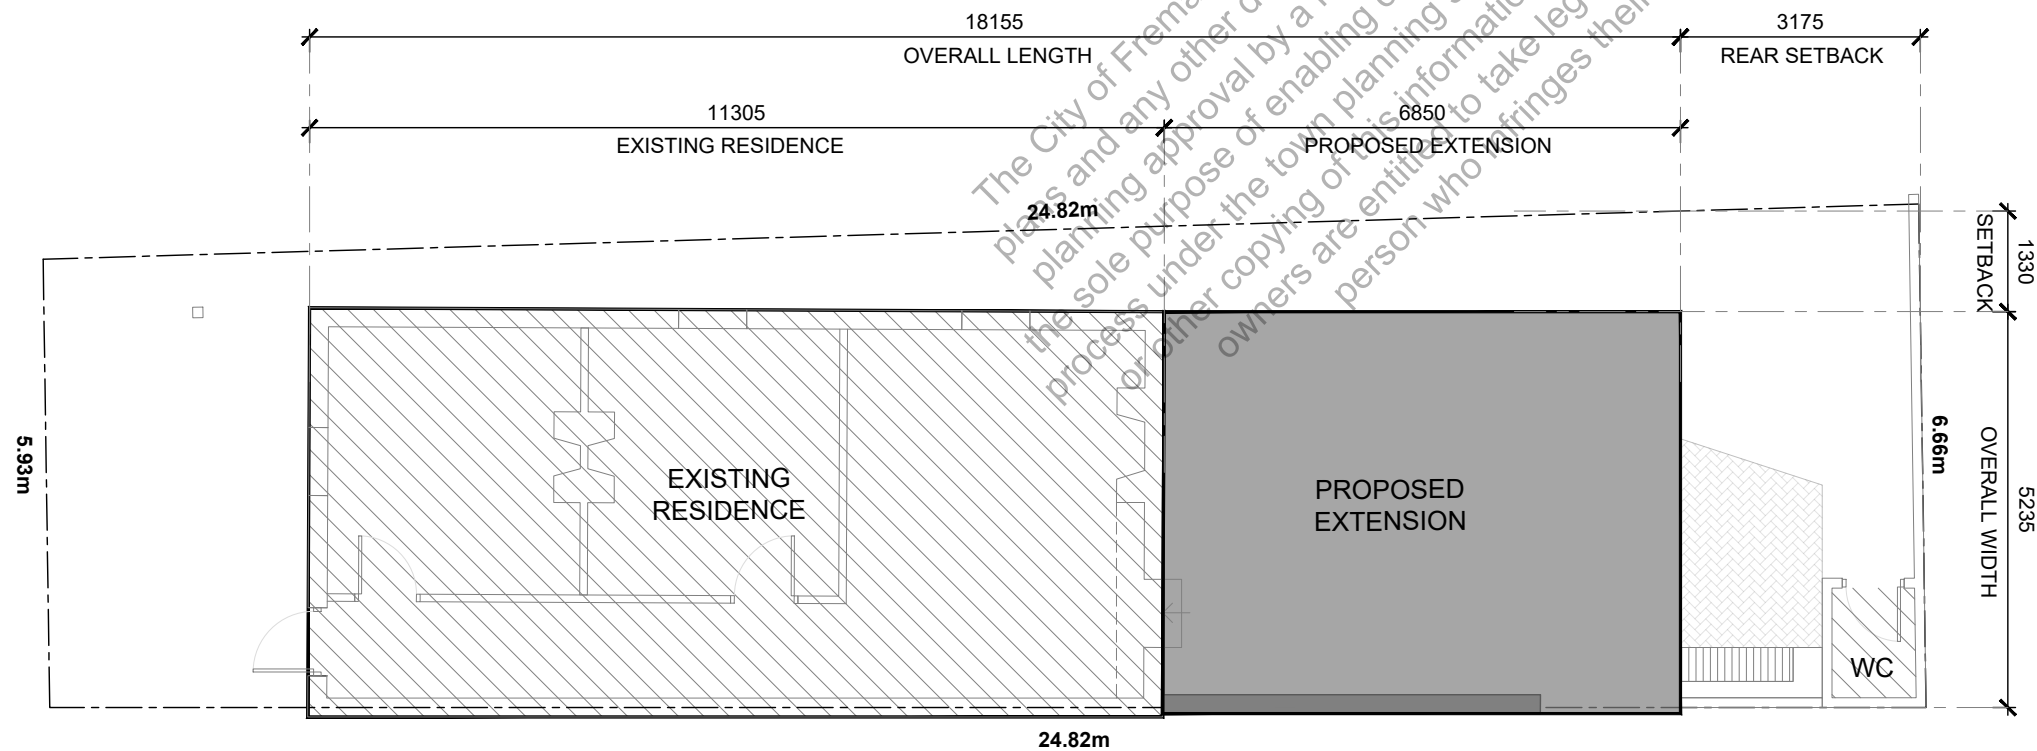

PROPOSED SITE PLAN

CITY OF FREMANTLE
These Plans Form Part of
DA0316/25
22 Sept 2025

SITE LEGEND

-  INDICATES AREA OF EXISTING RESIDENCE WITH NO CHANGES
-  INDICATES EXTENT OF PROPOSED EXTENSION
-  INDICATES EXTENT OF EXISTING STRUCTURES TO BE DEMOLISHED

- GENERAL NOTES :**
- ALL BUILDING WORK TO COMPLY WITH AUSTRALIAN BUILDING STANDARDS & BCA REGULATIONS.
 - NO DIMENSIONS TO BE SCALED OR SCANNED FROM THIS DRAWING.
 - ALL DIMENSIONS TO BE CHECKED ON SITE PRIOR TO SETTING WORK IN HAND.
 - WHERE APPLICABLE THE CONTRACTOR IS TO CHECK ON SITE ALL SIZES OF COMPONENTS TO BE MANUFACTURED/INSTALLED PRIOR TO SETTING WORK IN HAND.

A	16.09.2025	ISSUE FOR DA
REV.	DATE	DETAILS

APPROVAL




WWW.NESTORGROUP.NET

CLIENT + ADDRESS
14 TUCKFIELD STREET
FREMANTLE, 6160

DRAWING TITLE
SITE PLAN

PROJECT NO. XXXX	DATE 16.09.2025	DRAWING NO. A01
DRAWN RC	CHECKED PD	REVISION A
SCALE 1:100 @ A3		

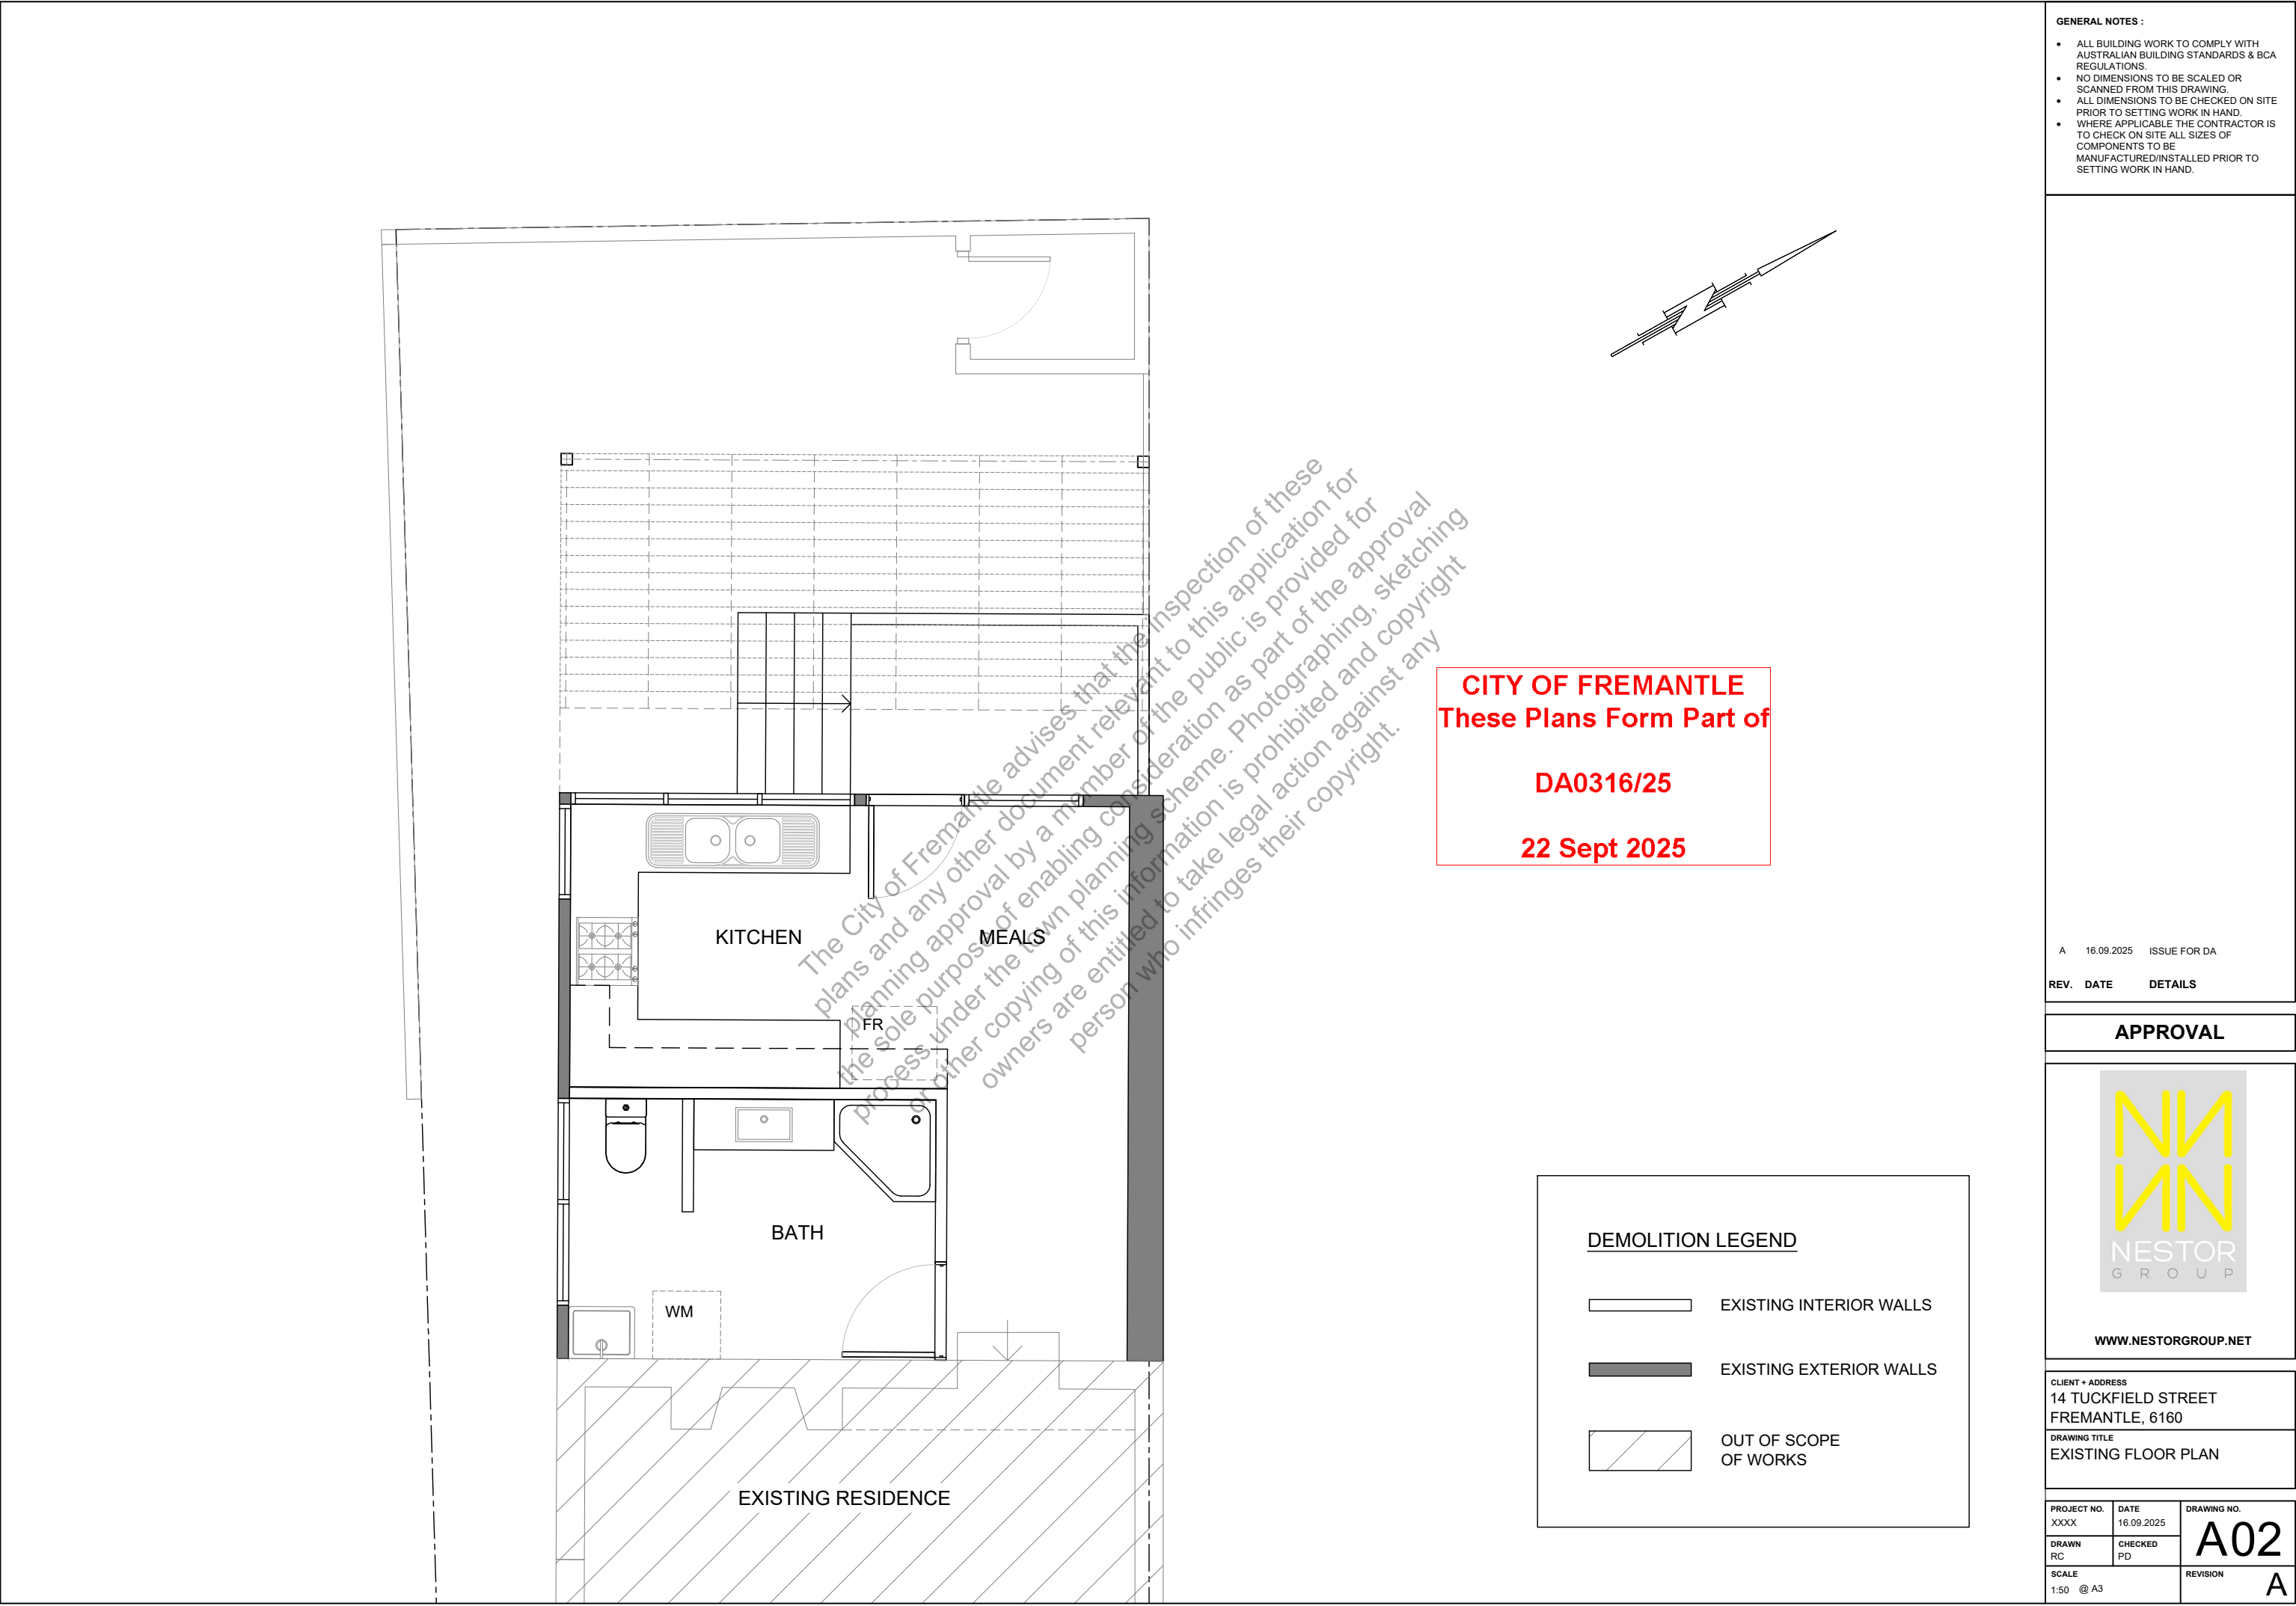

- GENERAL NOTES :
- ALL BUILDING WORK TO COMPLY WITH AUSTRALIAN BUILDING STANDARDS & BCA REGULATIONS.
 - NO DIMENSIONS TO BE SCALED OR SCANNED FROM THIS DRAWING.
 - ALL DIMENSIONS TO BE CHECKED ON SITE PRIOR TO SETTING WORK IN HAND.
 - WHERE APPLICABLE THE CONTRACTOR IS TO CHECK ON SITE ALL SIZES OF COMPONENTS TO BE MANUFACTURED/INSTALLED PRIOR TO SETTING WORK IN HAND.

A 16.09.2025 ISSUE FOR DA

REV. DATE DETAILS

APPROVAL




WWW.NESTORGROUP.NET

CLIENT + ADDRESS
14 TUCKFIELD STREET
FREMANTLE, 6160

DRAWING TITLE
EXISTING FLOOR PLAN

PROJECT NO. XXXX	DATE 16.09.2025	DRAWING NO. A02
DRAWN RC	CHECKED PD	REVISION A
SCALE 1:50 @ A3		

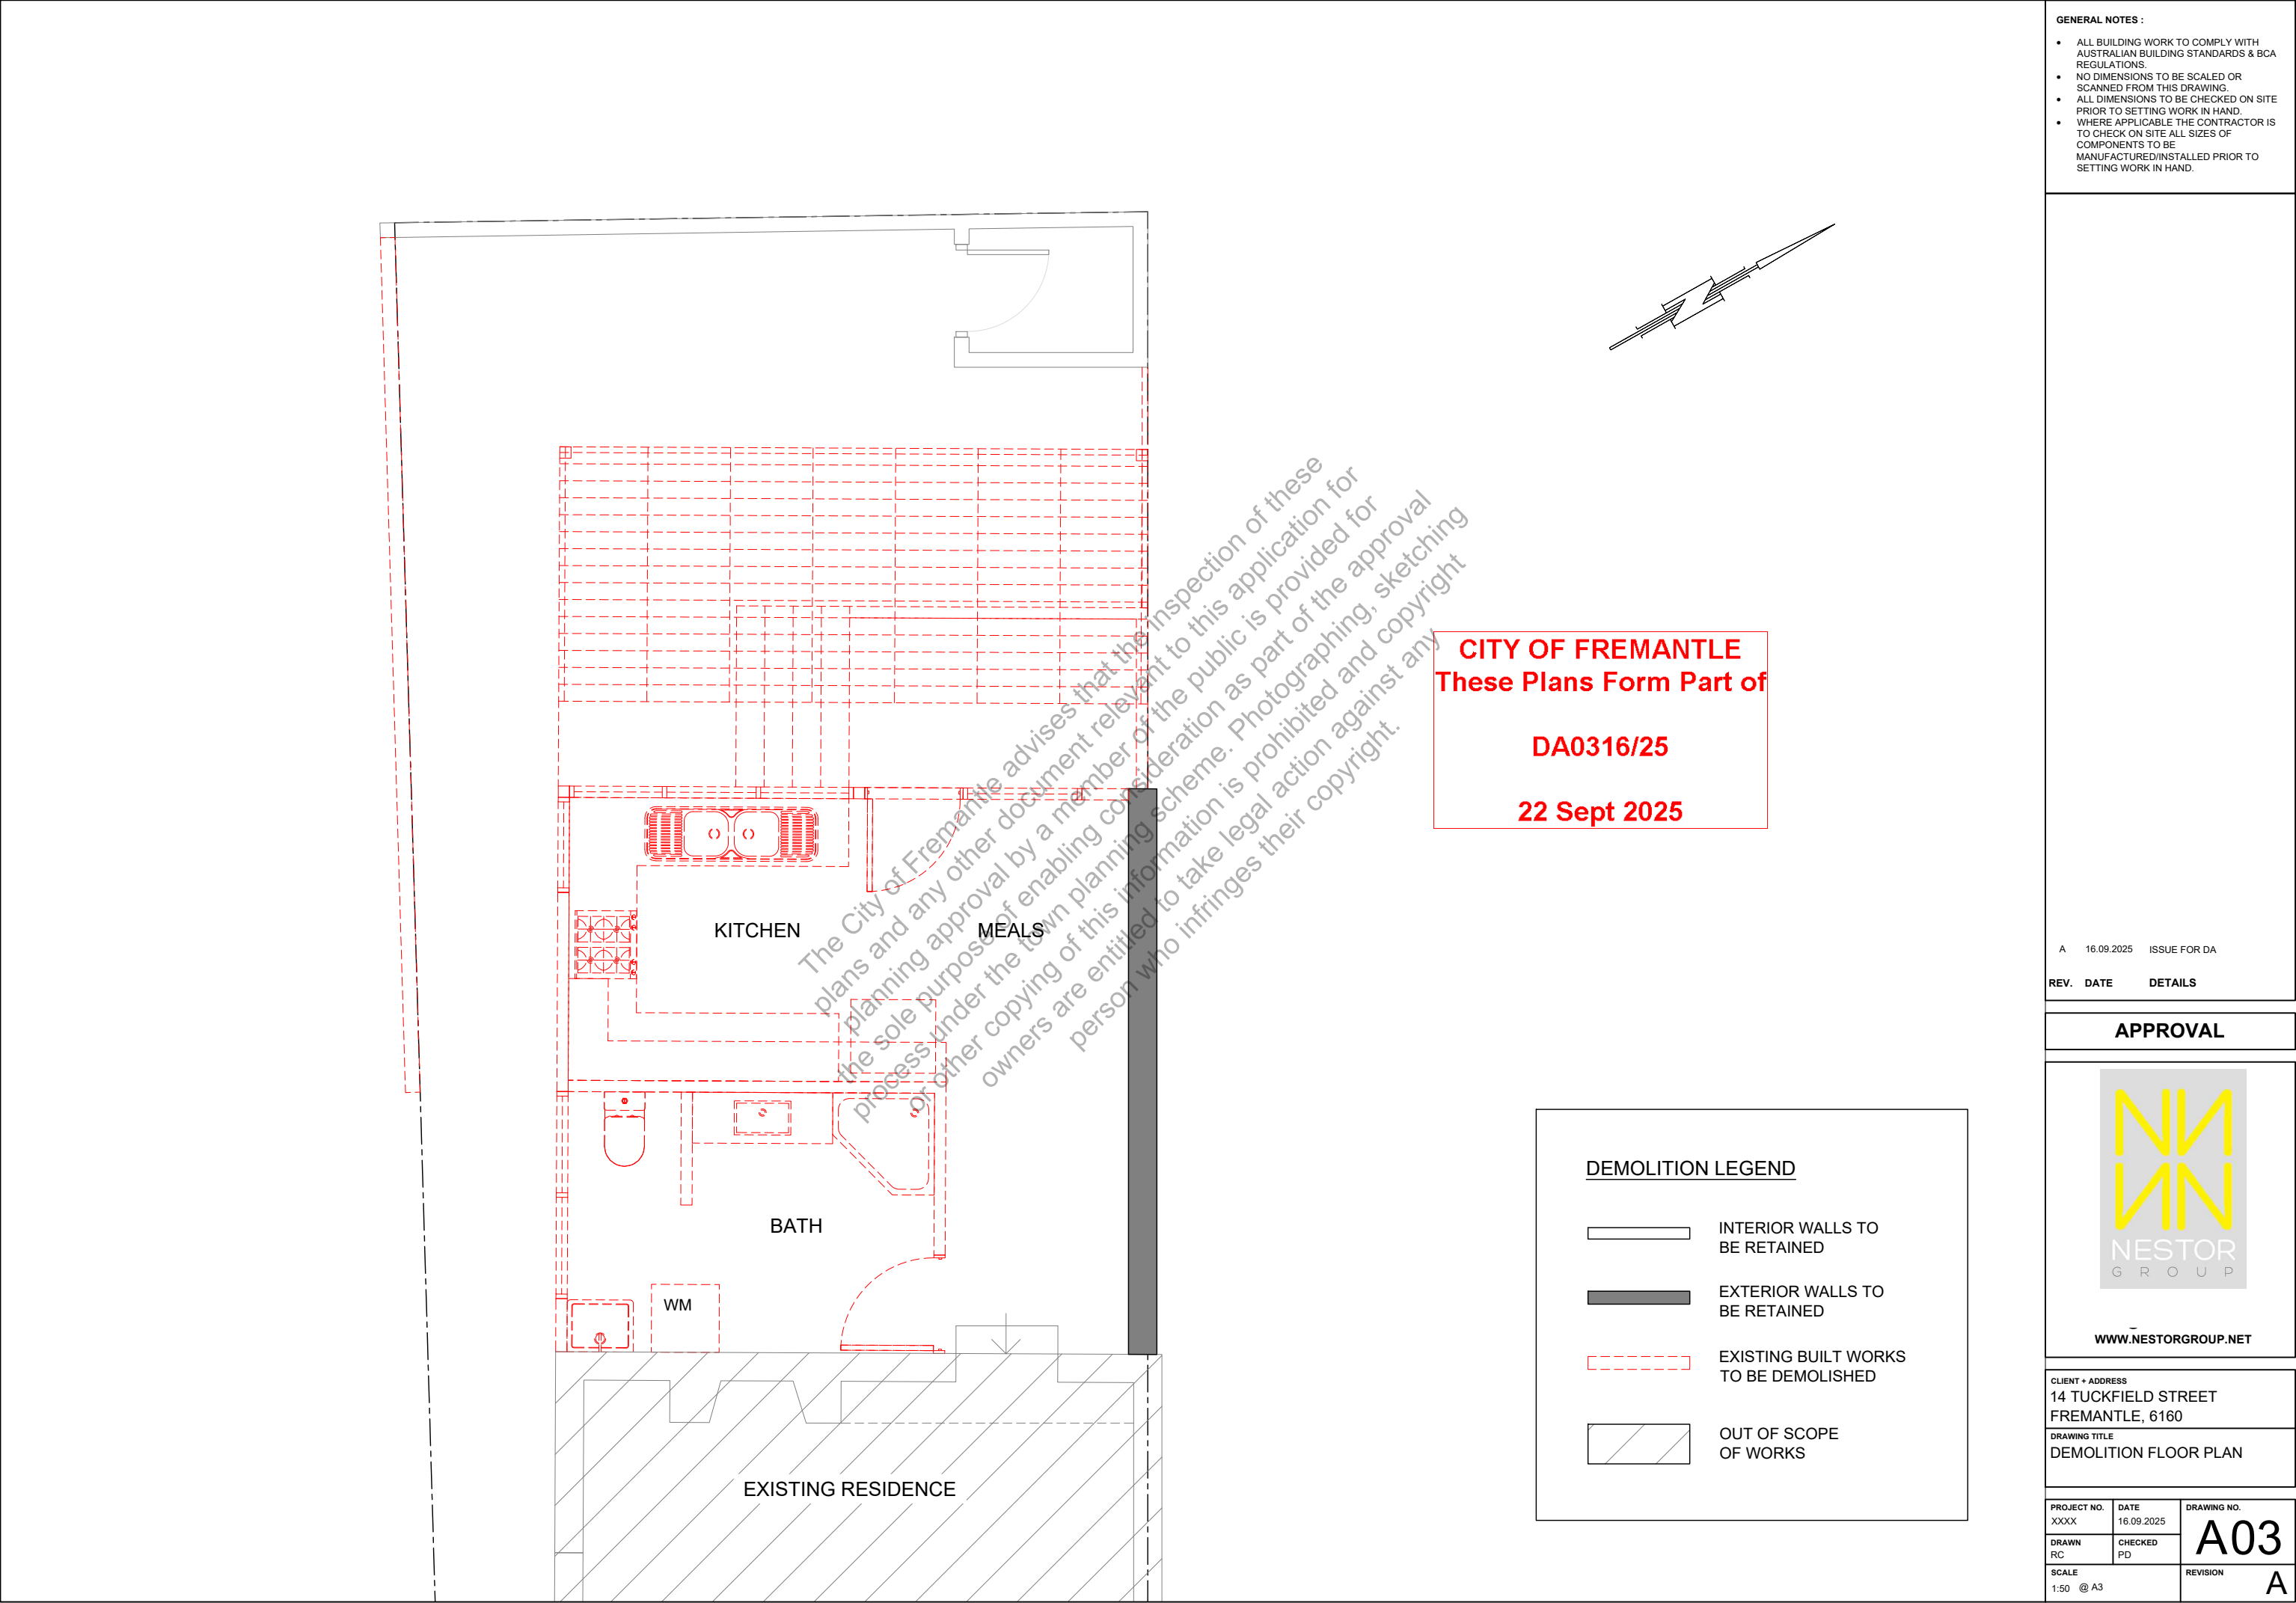

- GENERAL NOTES :
- ALL BUILDING WORK TO COMPLY WITH AUSTRALIAN BUILDING STANDARDS & BCA REGULATIONS.
 - NO DIMENSIONS TO BE SCALED OR SCANNED FROM THIS DRAWING.
 - ALL DIMENSIONS TO BE CHECKED ON SITE PRIOR TO SETTING WORK IN HAND.
 - WHERE APPLICABLE THE CONTRACTOR IS TO CHECK ON SITE ALL SIZES OF COMPONENTS TO BE MANUFACTURED/INSTALLED PRIOR TO SETTING WORK IN HAND.

A 16.09.2025 ISSUE FOR DA

REV.	DATE	DETAILS
------	------	---------

APPROVAL




WWW.NESTORGROUP.NET

CLIENT + ADDRESS
14 TUCKFIELD STREET
FREMANTLE, 6160



DRAWING TITLE
DEMOLITION FLOOR PLAN

PROJECT NO. XXXX	DATE 16.09.2025	DRAWING NO. A03
DRAWN RC	CHECKED PD	REVISION A
SCALE 1:50 @ A3		

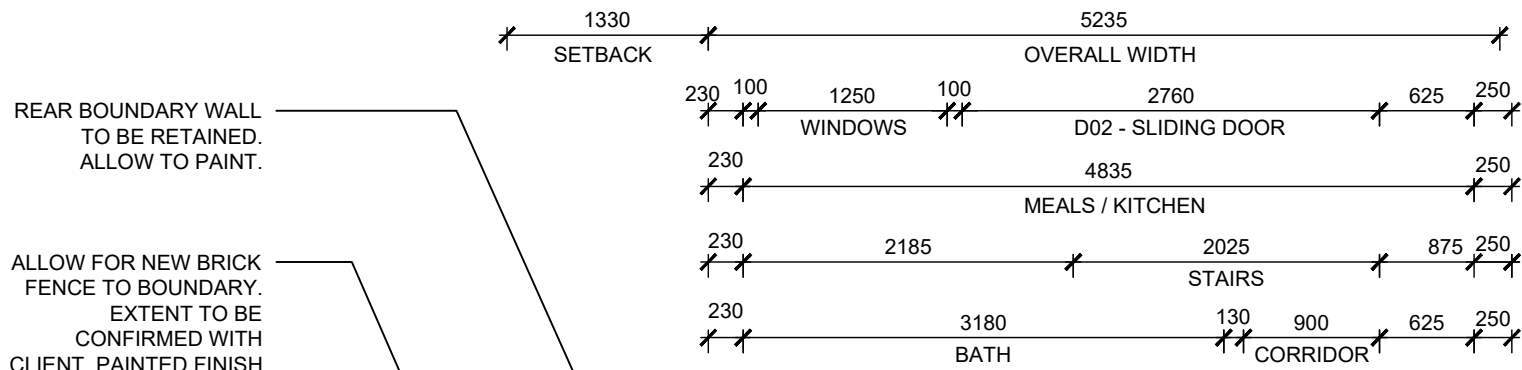

REAR BOUNDARY WALL
TO BE RETAINED.
ALLOW TO PAINT.

ALLOW FOR NEW BRICK
FENCE TO BOUNDARY.
EXTENT TO BE
CONFIRMED WITH
CLIENT. PAINTED FINISH

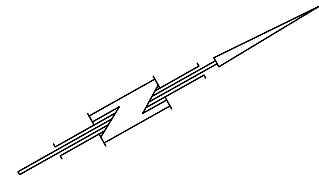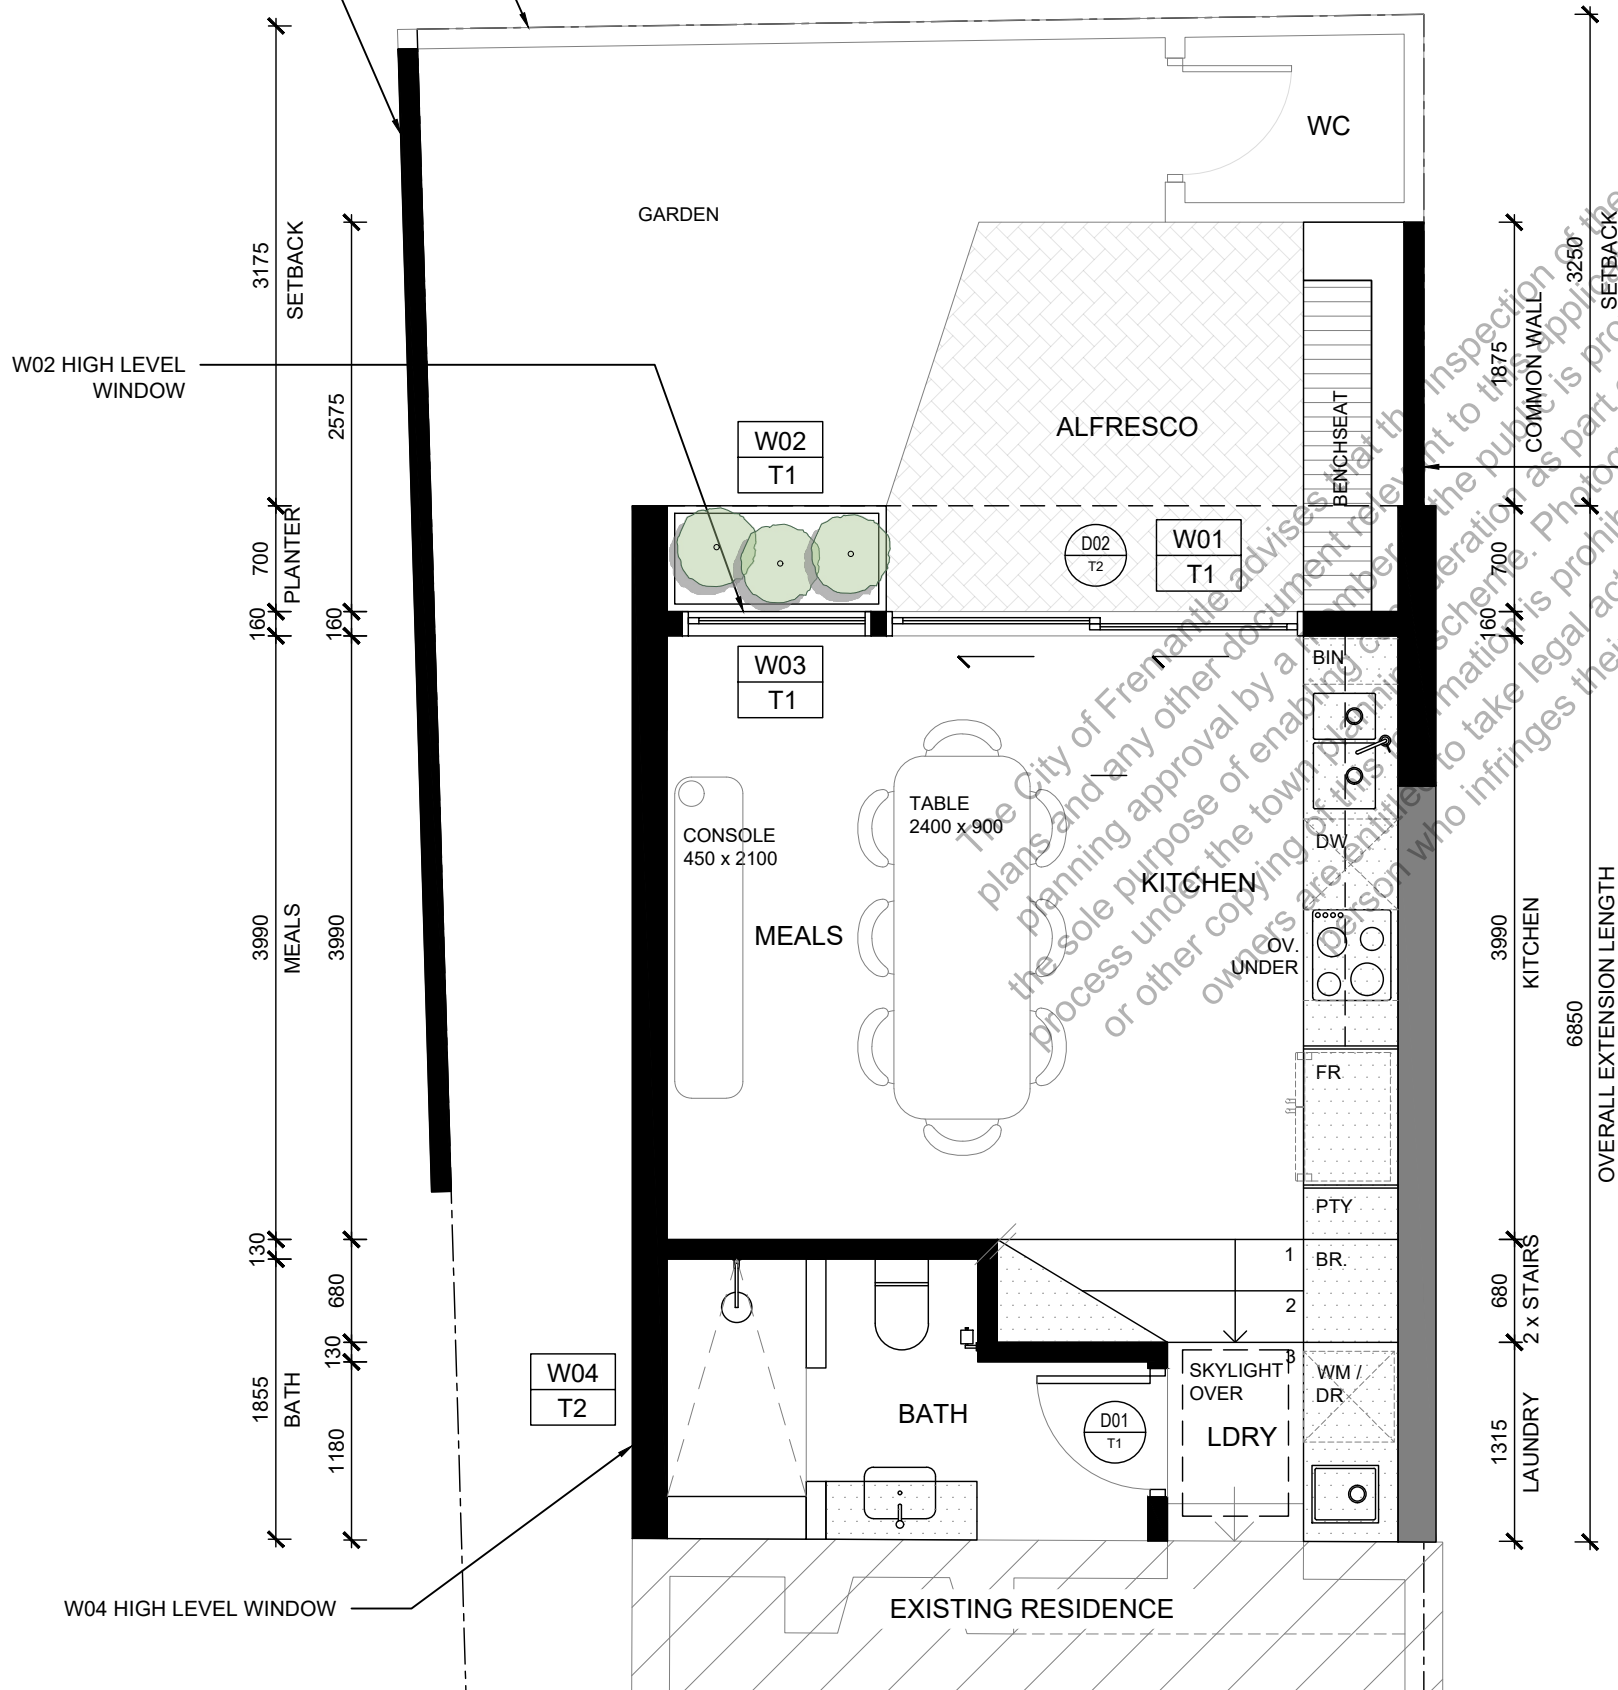

CITY OF FREMANTLE
These Plans Form Part of

DA0316/25

22 Sept 2025

NEW WORKS LEGEND

- EXISTING WALLS TO BE RETAINED
- EXTERIOR WALLS TO BE RETAINED
- NEW FULL HEIGHT WALLS
- NEW FIXED FURNITURE
- W03
T3 WINDOW NUMBER
WINDOW TYPE
- D03
T3 DOOR NUMBER
DOOR TYPE
- OUT OF SCOPE OF WORKS

GENERAL NOTES :

- ALL BUILDING WORK TO COMPLY WITH AUSTRALIAN BUILDING STANDARDS & BCA REGULATIONS.
- NO DIMENSIONS TO BE SCALED OR SCANNED FROM THIS DRAWING.
- ALL DIMENSIONS TO BE CHECKED ON SITE PRIOR TO SETTING WORK IN HAND.
- WHERE APPLICABLE THE CONTRACTOR IS TO CHECK ON SITE ALL SIZES OF COMPONENTS TO BE MANUFACTURED/INSTALLED PRIOR TO SETTING WORK IN HAND.

A 16.09.2025 ISSUE FOR DA

REV. DATE DETAILS

APPROVAL



WWW.NESTORGROUP.NET

CLIENT + ADDRESS
14 TUCKFIELD STREET
FREMANTLE, 6160

DRAWING TITLE
PROPOSED FLOOR PLAN

PROJECT NO.

XXXX

DATE

16.09.2025

DRAWING NO.

A04

DRAWN

RC

CHECKED


PD

SCALE

1:50 @ A3

REVISION

A

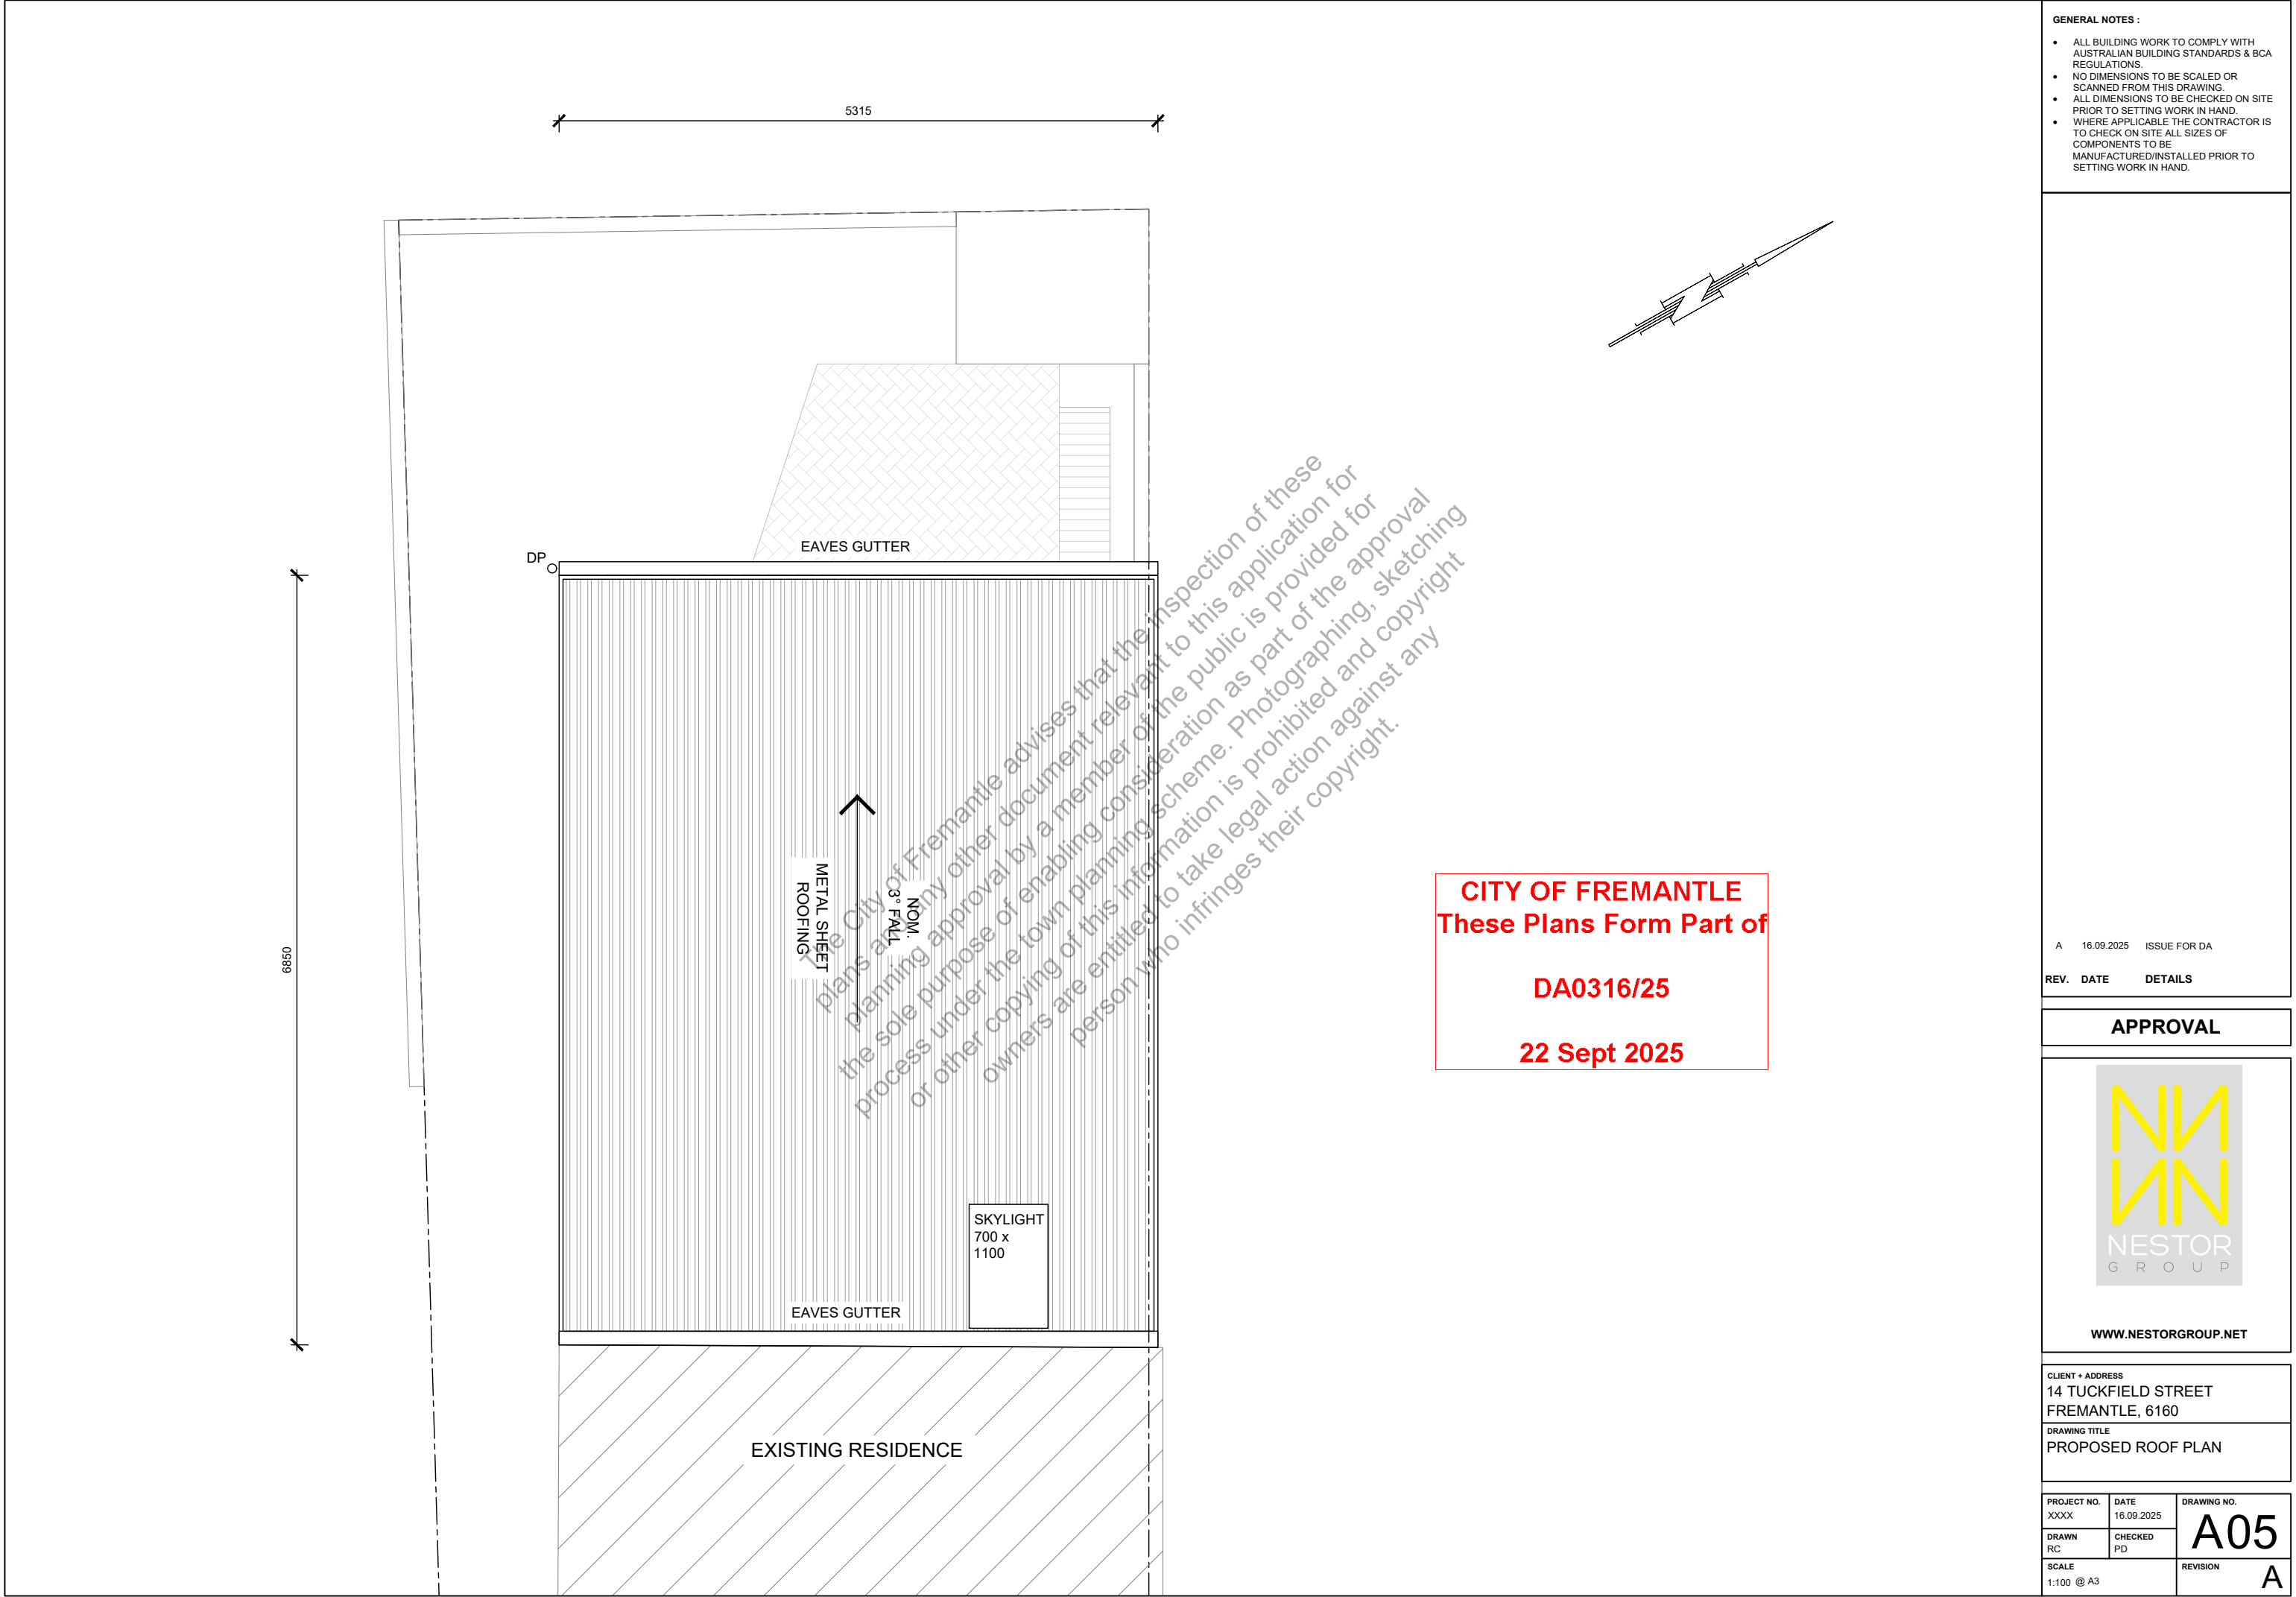

- GENERAL NOTES :
- ALL BUILDING WORK TO COMPLY WITH AUSTRALIAN BUILDING STANDARDS & BCA REGULATIONS.
 - NO DIMENSIONS TO BE SCALED OR SCANNED FROM THIS DRAWING.
 - ALL DIMENSIONS TO BE CHECKED ON SITE PRIOR TO SETTING WORK IN HAND.
 - WHERE APPLICABLE THE CONTRACTOR IS TO CHECK ON SITE ALL SIZES OF COMPONENTS TO BE MANUFACTURED/INSTALLED PRIOR TO SETTING WORK IN HAND.

A	16.09.2025	ISSUE FOR DA
REV.	DATE	DETAILS

APPROVAL



WWW.NESTORGROUP.NET

CLIENT + ADDRESS
14 TUCKFIELD STREET
FREMANTLE, 6160


DRAWING TITLE
PROPOSED ROOF PLAN

PROJECT NO. XXXX	DATE 16.09.2025	DRAWING NO. A05
DRAWN RC	CHECKED PD	REVISION A
SCALE 1:100 @ A3		



EXISTING NORTH-WEST ELEVATION

CITY OF FREMANTLE
These Plans Form Part of
DA0316/25
22 Sept 2025

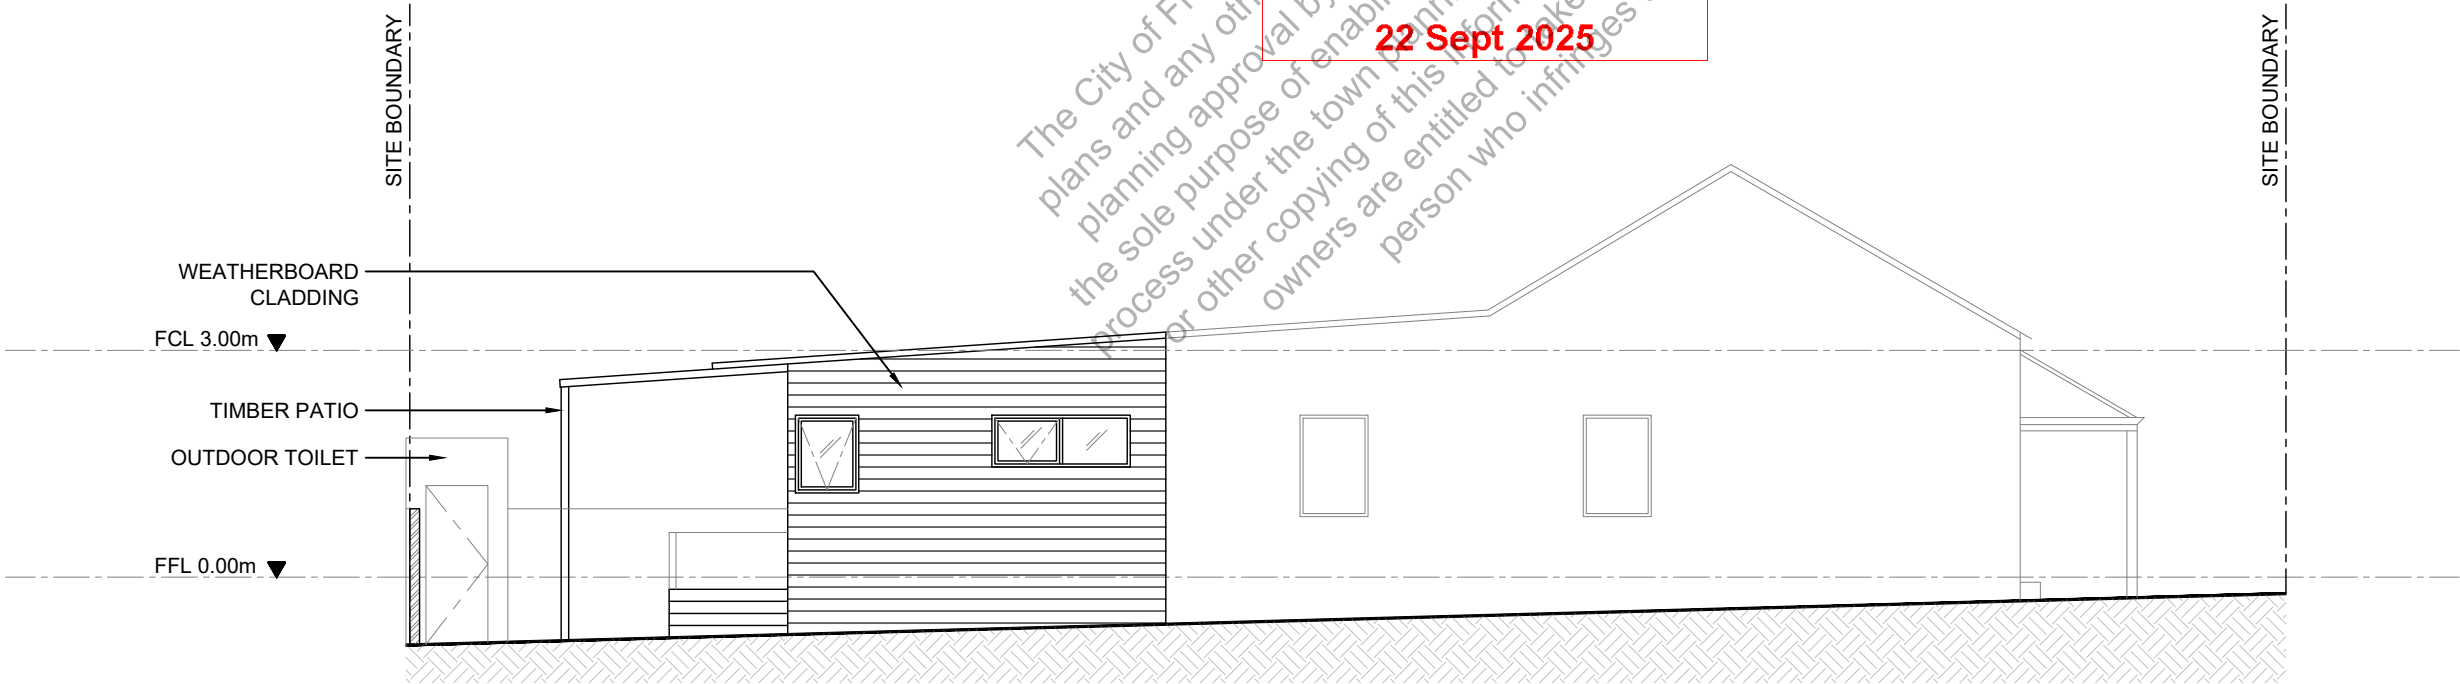

EXISTING SOUTH-WEST ELEVATION

- GENERAL NOTES :
- ALL BUILDING WORK TO COMPLY WITH AUSTRALIAN BUILDING STANDARDS & BCA REGULATIONS.
 - NO DIMENSIONS TO BE SCALED OR SCANNED FROM THIS DRAWING.
 - ALL DIMENSIONS TO BE CHECKED ON SITE PRIOR TO SETTING WORK IN HAND.
 - WHERE APPLICABLE THE CONTRACTOR IS TO CHECK ON SITE ALL SIZES OF COMPONENTS TO BE MANUFACTURED/INSTALLED PRIOR TO SETTING WORK IN HAND.

A	16.09.2025	ISSUE FOR DA
REV.	DATE	DETAILS

APPROVAL




WWW.NESTORGROUP.NET


CLIENT + ADDRESS
14 TUCKFIELD STREET
FREMANTLE, 6160

DRAWING TITLE
EXISTING ELEVATIONS

PROJECT NO. XXXX	DATE 16.09.2025	DRAWING NO. A07
DRAWN RC	CHECKED PD	REVISION A
SCALE 1:100 @ A3		

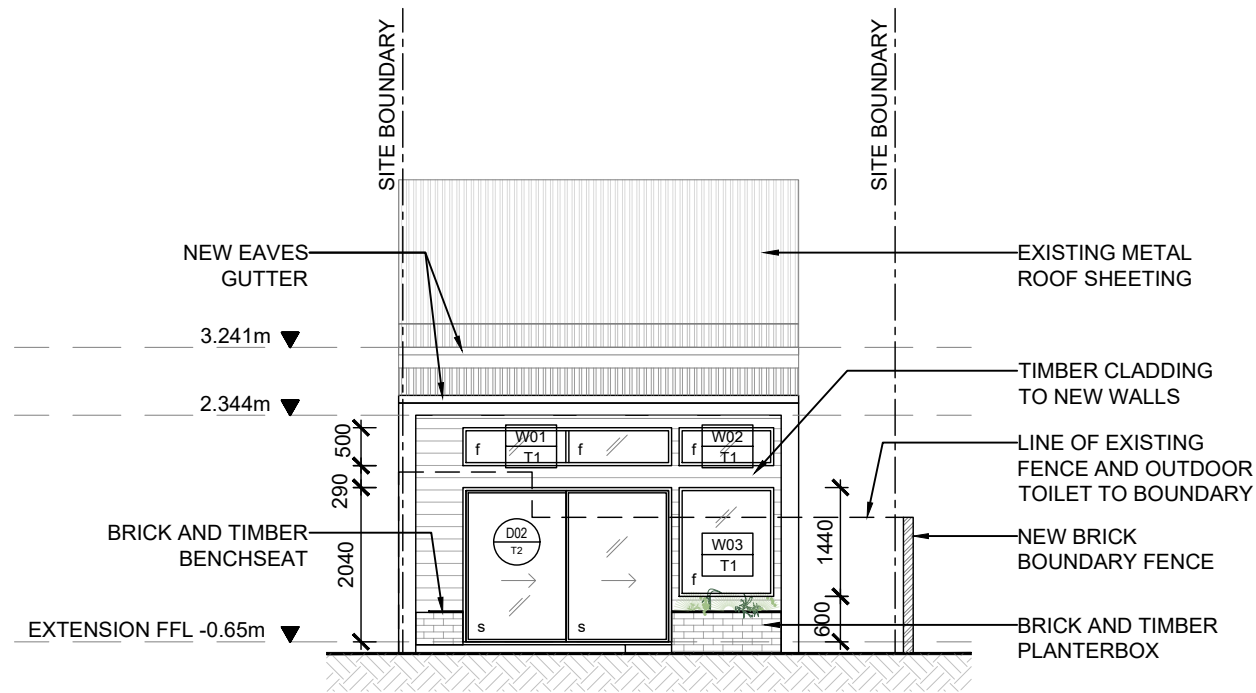

PROPOSED NORTH-WEST ELEVATION

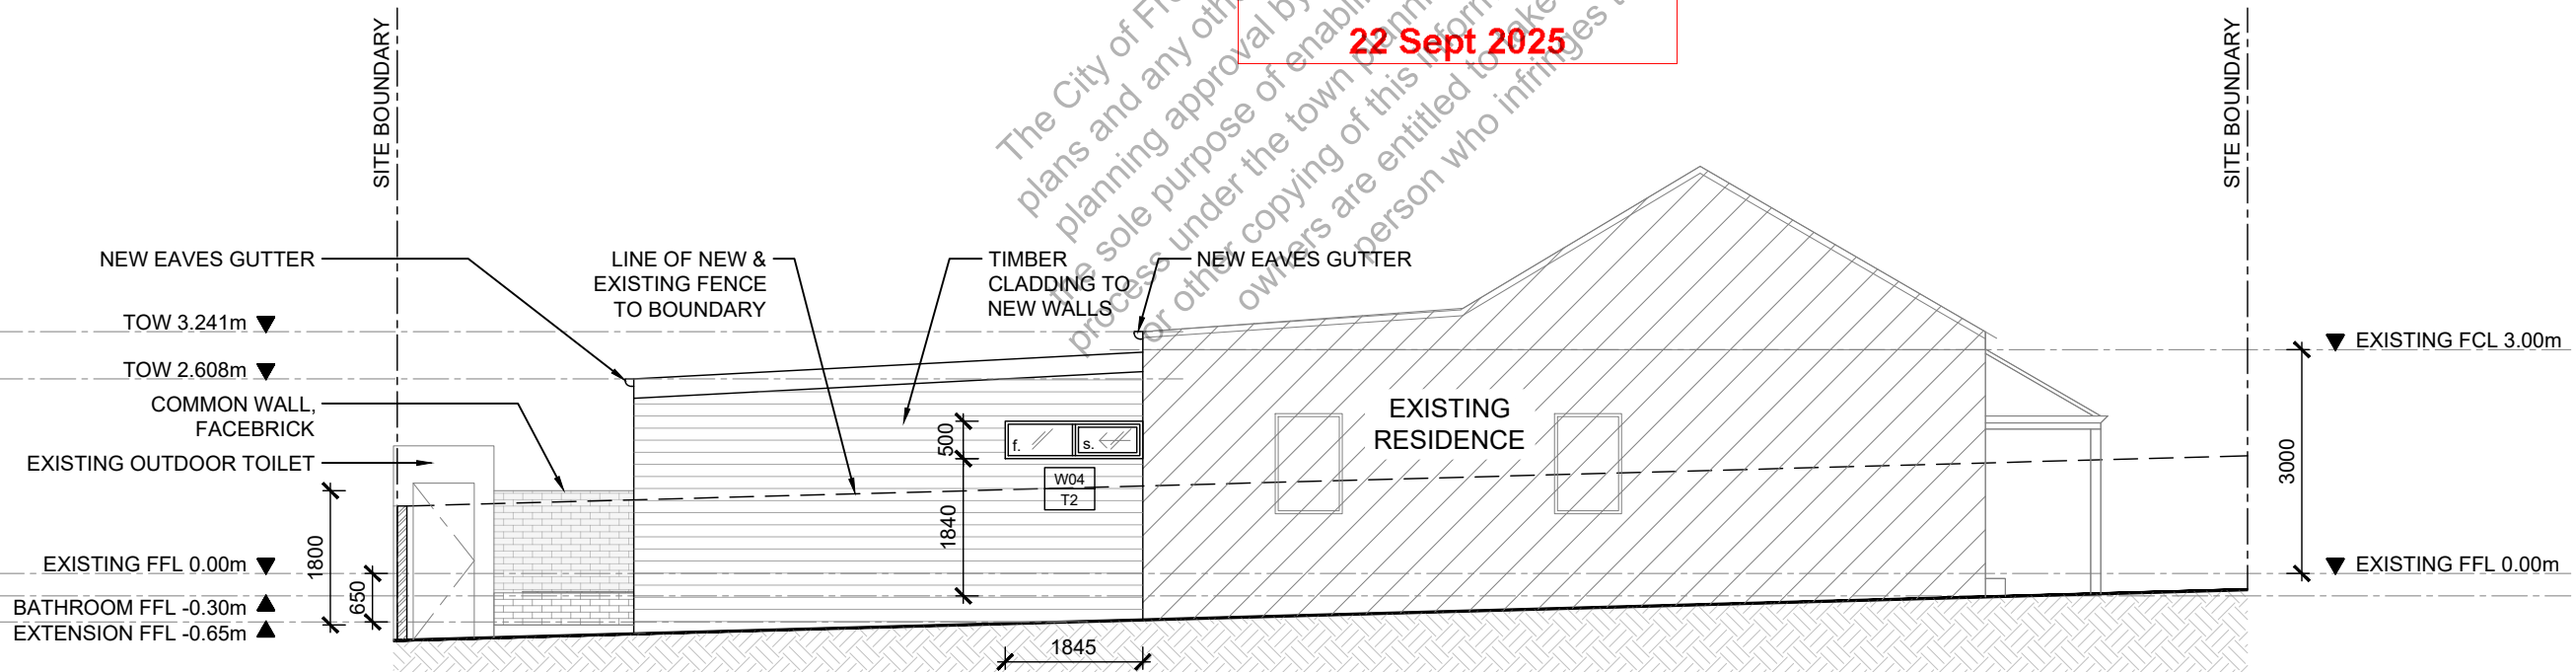

PROPOSED SOUTH-WEST ELEVATION

CITY OF FREMANTLE
These Plans Form Part of
DA0316/25
22 Sept 2025

GENERAL NOTES :

- ALL BUILDING WORK TO COMPLY WITH AUSTRALIAN BUILDING STANDARDS & BCA REGULATIONS.
- NO DIMENSIONS TO BE SCALED OR SCANNED FROM THIS DRAWING.
- ALL DIMENSIONS TO BE CHECKED ON SITE PRIOR TO SETTING WORK IN HAND.
- WHERE APPLICABLE THE CONTRACTOR IS TO CHECK ON SITE ALL SIZES OF COMPONENTS TO BE MANUFACTURED/INSTALLED PRIOR TO SETTING WORK IN HAND.

A 16.09.2025 ISSUE FOR DA

REV. DATE DETAILS

APPROVAL




WWW.NESTORGROUP.NET

CLIENT + ADDRESS
14 TUCKFIELD STREET
FREMANTLE, 6160

DRAWING TITLE
PROPOSED ELEVATIONS

PROJECT NO. XXXX	DATE 16.09.2025	DRAWING NO. A08
DRAWN RC	CHECKED PD	REVISION A
SCALE 1:100 @ A3		

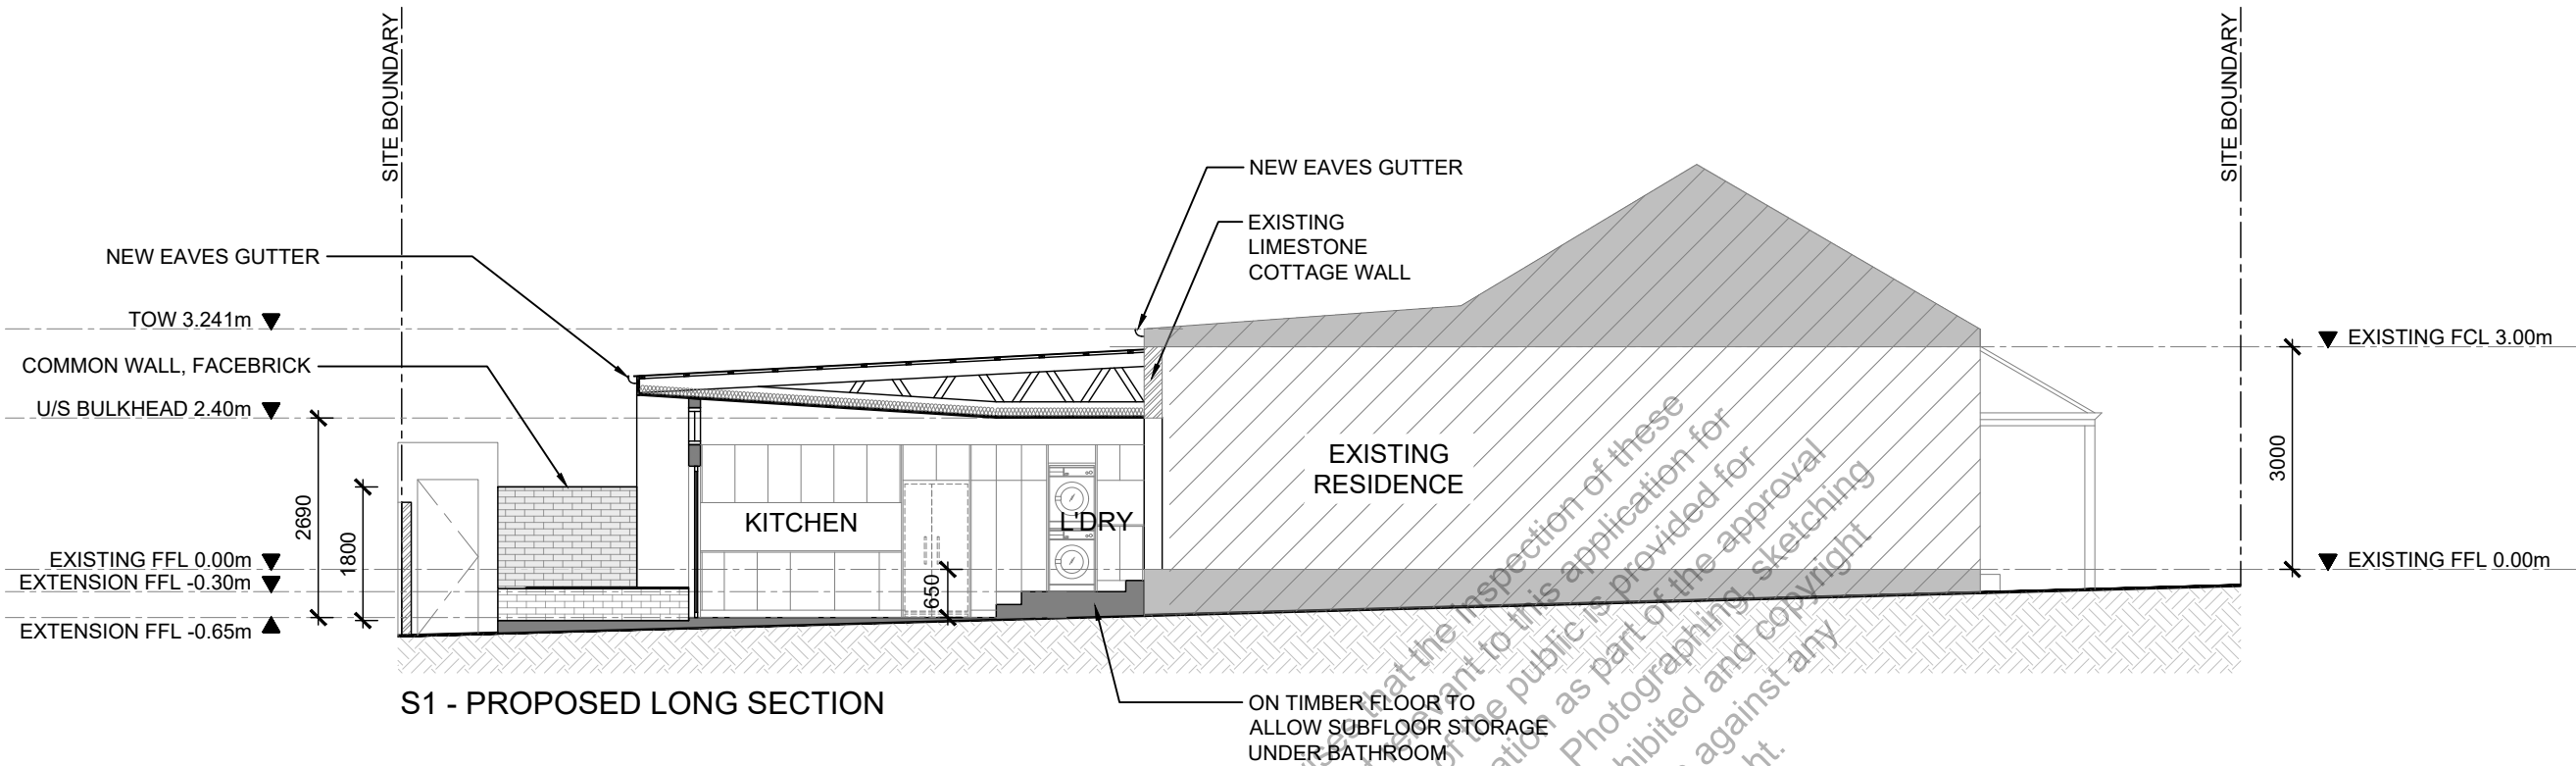

CITY OF FREMANTLE
These Plans Form Part of
DA0316/25
22 Sept 2025

- GENERAL NOTES :**
- ALL BUILDING WORK TO COMPLY WITH AUSTRALIAN BUILDING STANDARDS & BCA REGULATIONS.
 - NO DIMENSIONS TO BE SCALED OR SCANNED FROM THIS DRAWING.
 - ALL DIMENSIONS TO BE CHECKED ON SITE PRIOR TO SETTING WORK IN HAND.
 - WHERE APPLICABLE THE CONTRACTOR IS TO CHECK ON SITE ALL SIZES OF COMPONENTS TO BE MANUFACTURED/INSTALLED PRIOR TO SETTING WORK IN HAND.

A	16.09.2025	ISSUE FOR DA
REV.	DATE	DETAILS

APPROVAL



WWW.NESTORGROUP.NET

CLIENT + ADDRESS
14 TUCKFIELD STREET
FREMANTLE, 6160

DRAWING TITLE
PROPOSED SECTIONS

PROJECT NO. XXXX	DATE 16.09.2025	DRAWING NO. A09
DRAWN RC	CHECKED PD	REVISION A
SCALE 1:100 @ A3		