
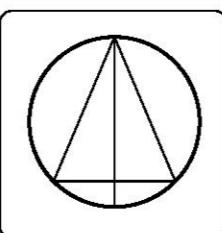


CITY OF FREMANTLE
These Revised Plans Form Part of

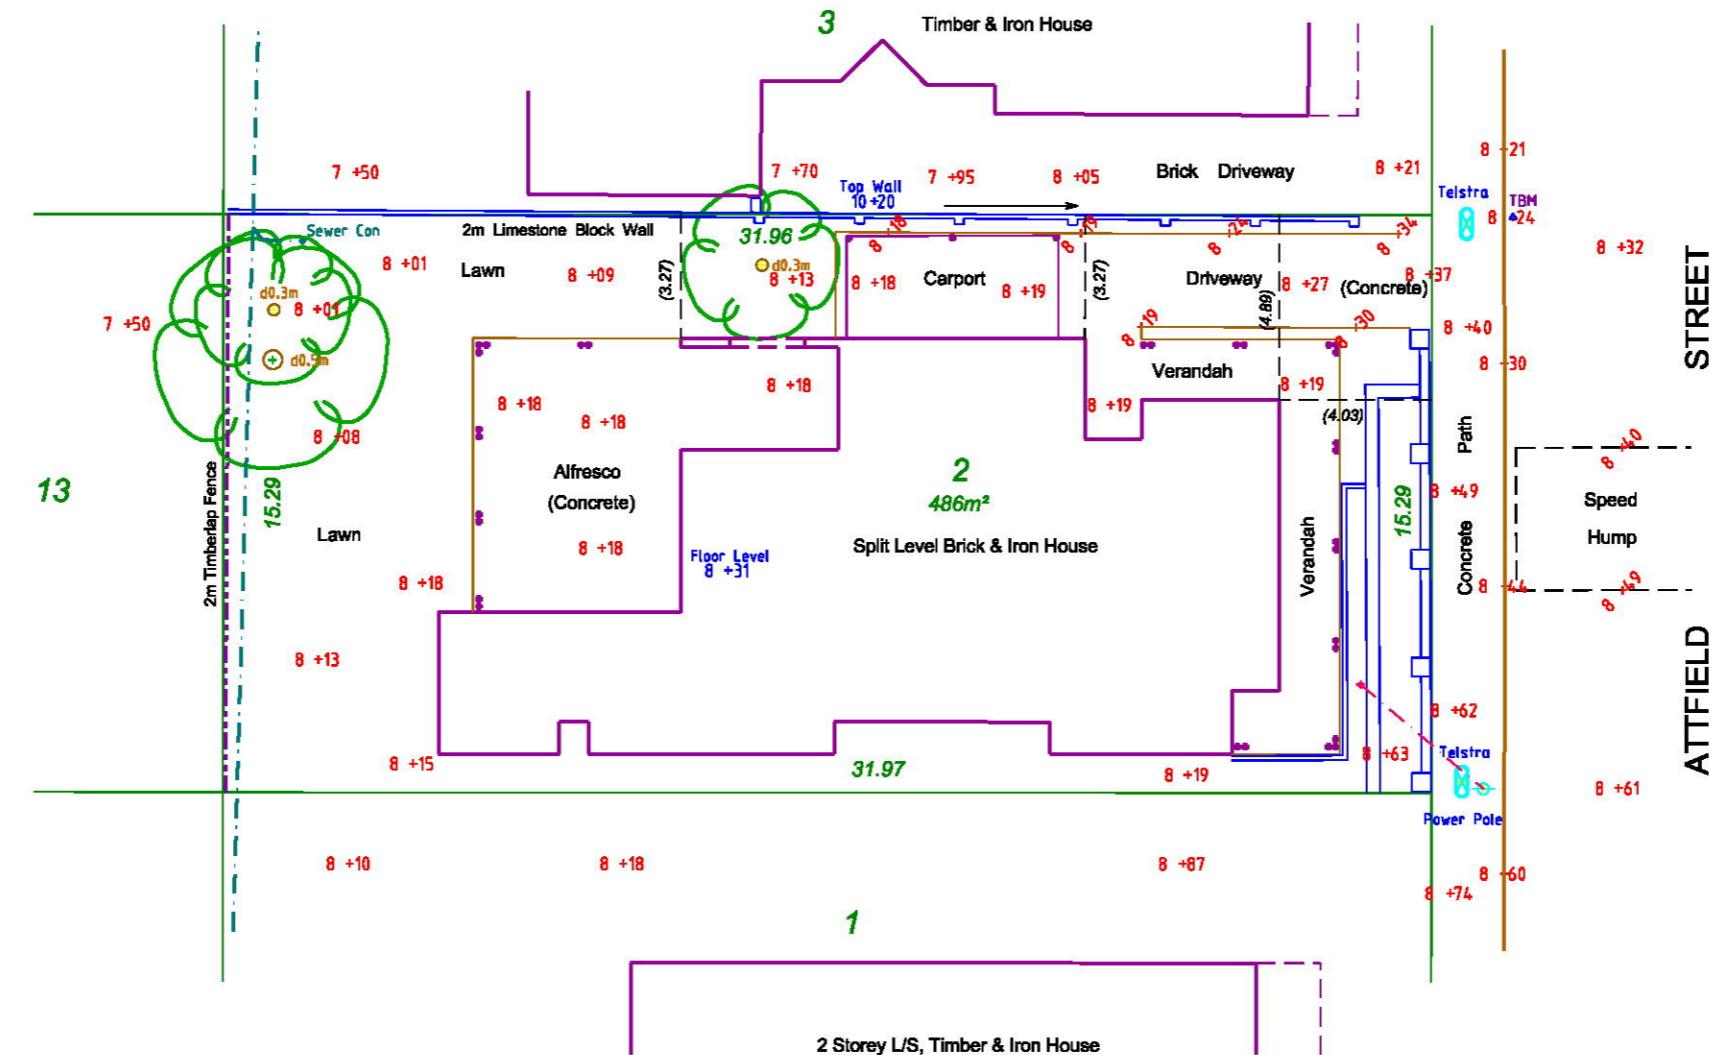

**103 Attfield Street, South Fremantle
Lot 2 on Plan 846**

Detailed Site Survey


DETAILS
SCALE: 1:200 @ A3
DATUM: CAD AHD

7749

ss

0

CITY OF FREMANTLE
These Revised Plans Form Part of
DA0290/25
22 December 2025

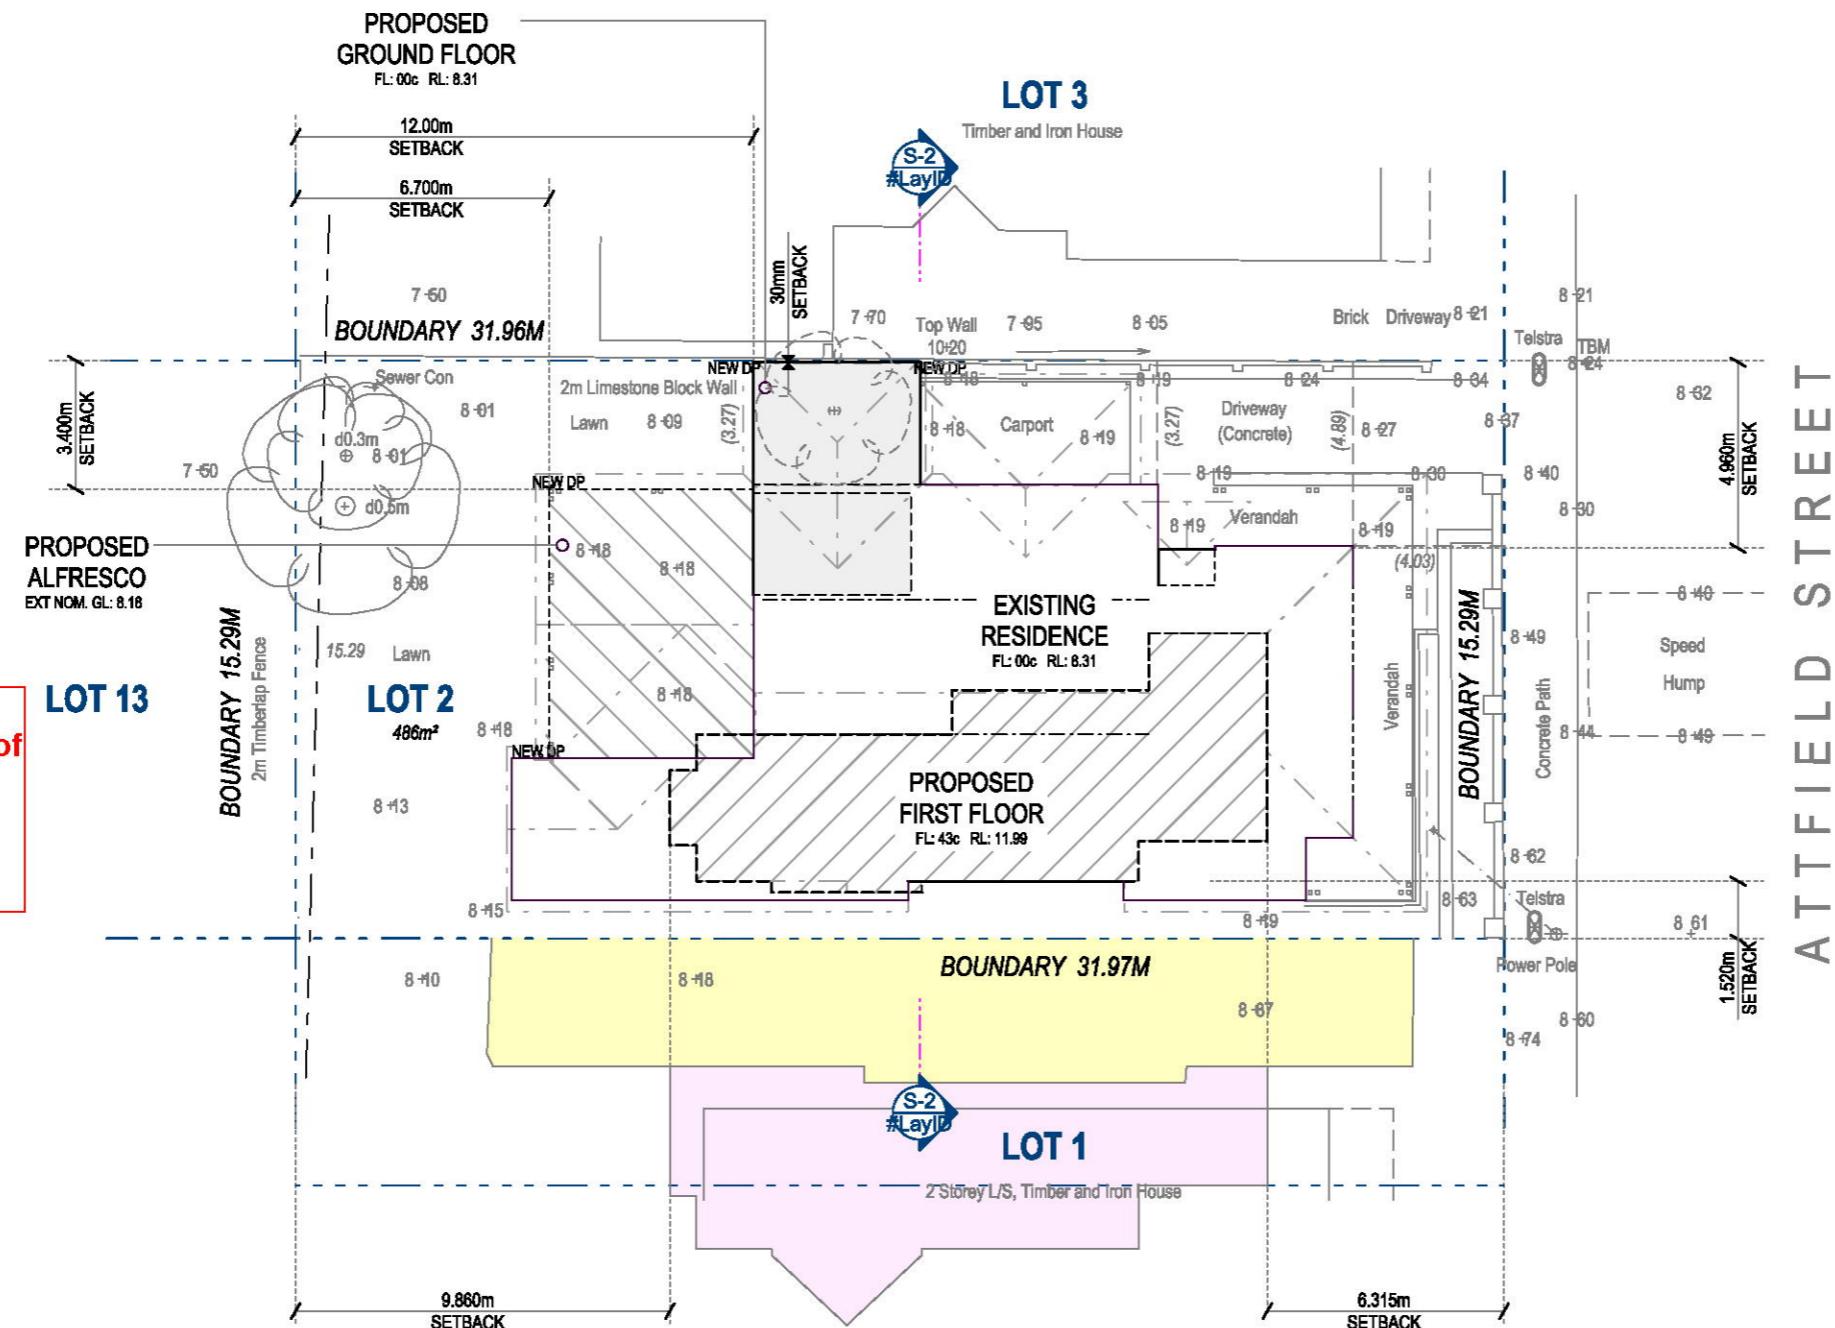

2727

103 Attfield Street	ADDRESS
South Fremantle WA 6102	
DRAWN A. Press	CHECKED A. Pratama
DESIGNER A. Pratama	
DATE 22/12/2025	CONTRACT 25-019
DWG No 2 of 8	REV C

CITY OF FREMANTLE
These Revised Plans Form Part of
DA0290/25
22 December 2025

LEGEND

- Denotes walls to be taken down and removed
- Denotes door & door frame to be taken down and removed

ELECTRICAL NOTE

ELECTRICIAN TO CUT AND SEAL WIRING TO EXISTING AREA OF WORKS AS NECESSARY.

OVERHEAD POWERLINES:

IN THE INSTANCE OF OVERHEAD POWERLINES TAKE ALL NECESSARY PRECAUTIONS.

WIND CLASSIFICATION:

IN ACCORDANCE WITH 'AS 4065' THIS SITE IS CLASSIFIED AS: N- / TC- / T- / S


GENERAL NOTES:

- ALL LEVELS, DIMENSIONS, POSITIONS & HEIGHTS TO BE CHECKED & VERIFIED ON SITE BEFORE COMMENCEMENT OF ANY BUILDING WORKS. CHECK SITE FILE FOR ANY VARIATION OR ALTERATION TO PLANS.
- FIGURED DIMENSIONS ARE TO BE TAKEN. NO SCALING OF DRAWINGS ALLOWED.
- ALL ARCHITECTURAL DRAWINGS TO BE READ IN CONJUNCTION WITH SPECIFICATIONS & ALL OTHER RELEVANT DRAWINGS FROM STRUCTURAL, ELECTRICAL, HYDRAULICS AND MECHANICAL ENGINEERS.
- ANY DISCREPANCIES TO BE REPORTED TO THE AUTHOR OF THE PLANS IMMEDIATELY.
- REFER TO ENGINEERS DRAWINGS FOR ALL STRUCTURAL WORKS.
- EXTENT OF TILING SHOWN INDICATIVE ONLY. MOUNTED AT TILER'S DISCRETION.
- IN ALL CASES WHERE HEIGHTS OR DIMENSIONS ARE NOMINATED, THOSE SHOULD ALL BE CONSIDERED APPROXIMATE AND MAY BE SUBJECT TO VARIATIONS DUE TO THE MATERIALS USED OR METHODS UNDERTAKEN.

FLOOR PLAN LEGEND:

- EXISTING BRICKWORK
- EXISTING TIMBER STUD
- PROPOSED BRICKWORK
- PROPOSED TIMBER STUD
- PROPOSED TIMBER STUD WITH EPS CLADDING

REV	ITEM	DATE
A	AS PER CONTRACT SIGNING	
B	W-07/ W-08/ D-04 AMENDMENTS (VO #TBC) (SM)	11/07/2025
C	AMENDED FOR DA (AP)	22/12/25
PROJECT		2727

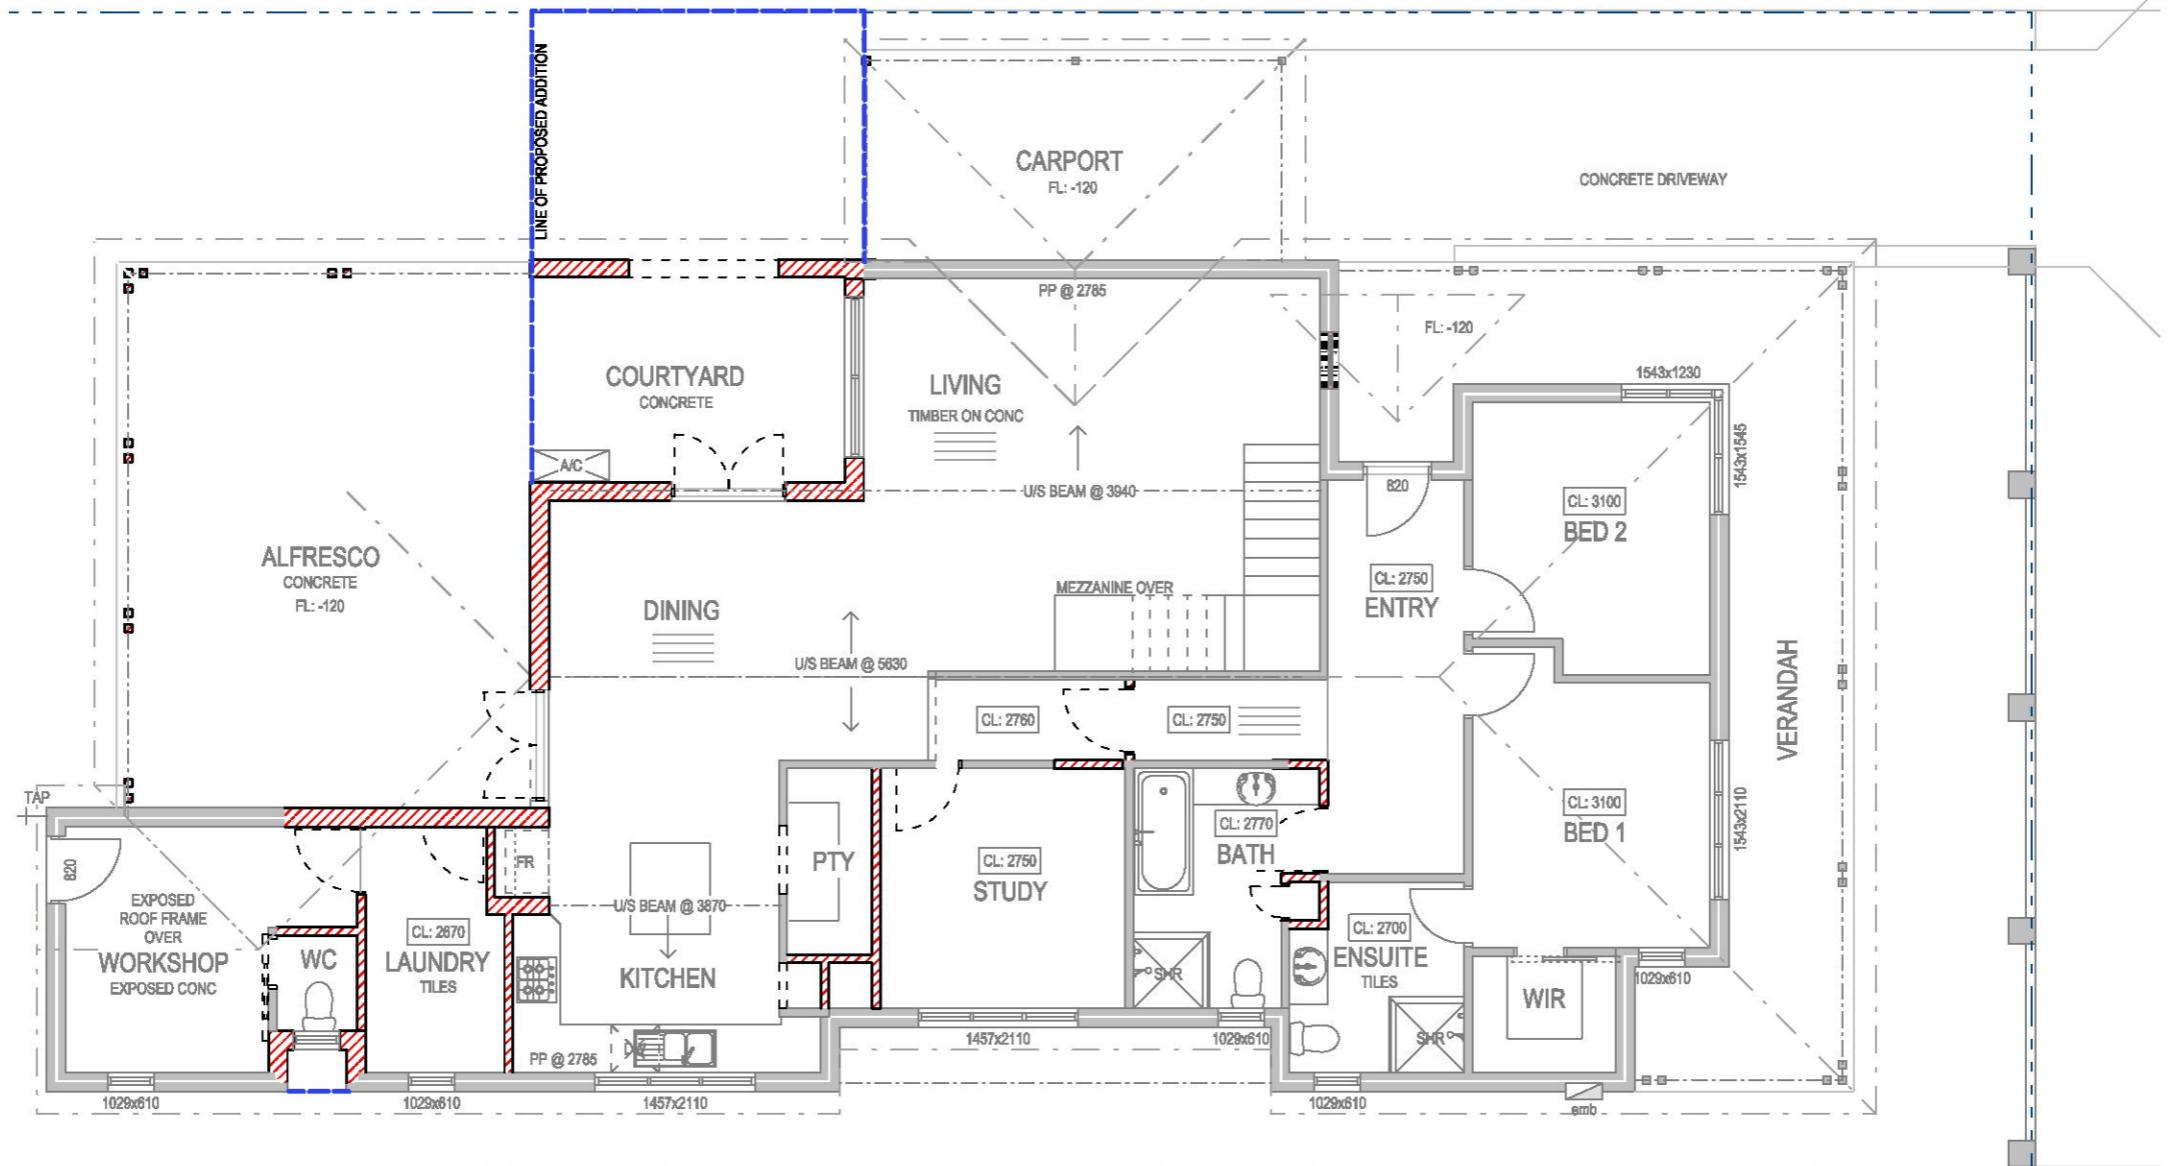

103 Atfield Street	ADDRESS
South Fremantle WA 6102	
DRAWN	CHECKED
A. Press	A. Pratama
DATE	CONTRACT
22/12/2025	25-019
DWG No	3 of 8
REV	C

4
7
3
7

CITY OF FREMANTLE
These Revised Plans Form Part of
DA0290/25
22 December 2025

Electrical Legend - Ground		
No.	Symbol	Description
3	⊕	Ceiling Std
23	⊕	Ceiling Std - recessed
7	△	Double GPO - Benchtop + 150
3	△	Double GPO - FL + 300
2	△	Double GPO - Noted Ht AFL
3	⊕	Exhaust Fan
8	△	Single GPO - Noted Ht AFL
1	±	TV Aerial Point
2	⊕	Wall Std

NOTE: POSITION OF ELECTRICS INDICATIVE ONLY.
ELECTRICIAN TO DETERMINE EXACT LOCATIONS ON SITE.

OVERHEAD POWERLINES:
IN THE INSTANCE OF OVERHEAD POWERLINES
TAKE ALL NECESSARY PRECAUTIONS.

WIND CLASSIFICATION:
IN ACCORDANCE WITH 'AS 4065' THIS SITE
IS CLASSIFIED AS: N- / TC- / T- / S

GENERAL NOTES:
1. ALL LEVELS, DIMENSIONS, POSITIONS & HEIGHTS
TO BE CHECKED & VERIFIED ON SITE BEFORE COM-
MENCEMENT OF ANY BUILDING WORKS. CHECK SITE
FILE FOR ANY VARIATION OR ALTERATION TO
DRAWINGS.
2. FIGURED DIMENSIONS ARE TO BE TAKEN. NO
SCALING OF DRAWINGS ALLOWED.

3. ALL ARCHITECTURAL DRAWINGS TO BE READ IN
CONJUNCTION WITH SPECIFICATIONS & ALL OTHER
RELEVANT DRAWINGS FROM STRUCTURAL, ELECT-
RICAL, HYDRAULICS AND MECHANICAL ENGINEERS.
4. ANY DISCREPANCIES TO BE REPORTED TO THE
AUTHOR OF THE PLANS IMMEDIATELY.

5. REFER TO ENGINEERS DRAWINGS FOR ALL
STRUCTURAL WORKS.

6. EXTENT OF TILING SHOWN INDICATIVE ONLY.
MOUNTED AT TILER'S DISCRETION.

7. IN ALL CASES WHERE HEIGHTS OR DIMENSIONS
ARE NOMINATED, THOSE SHOULD ALL BE CON-
SIDERED APPROXIMATE AND MAY BE SUBJECT TO
VARIATIONS DUE TO THE MATERIALS USED OR
METHODS UNDERTAKEN.


FLOOR PLAN LEGEND:

EXISTING BRICKWORK
EXISTING TIMBER STUD
PROPOSED BRICKWORK
PROPOSED TIMBER STUD
PROPOSED TIMBER STUD WITH EPS CLADDING

REV	ITEM	DATE
A	AS PER CONTRACT SIGNING W-07/ W-08/ D-04 AMENDMENTS (VO #TBC) (SM)	11/07/2025
B		
C	AMENDED FOR DA (AP)	22/12/25

PROJECT 2727

LOT 2

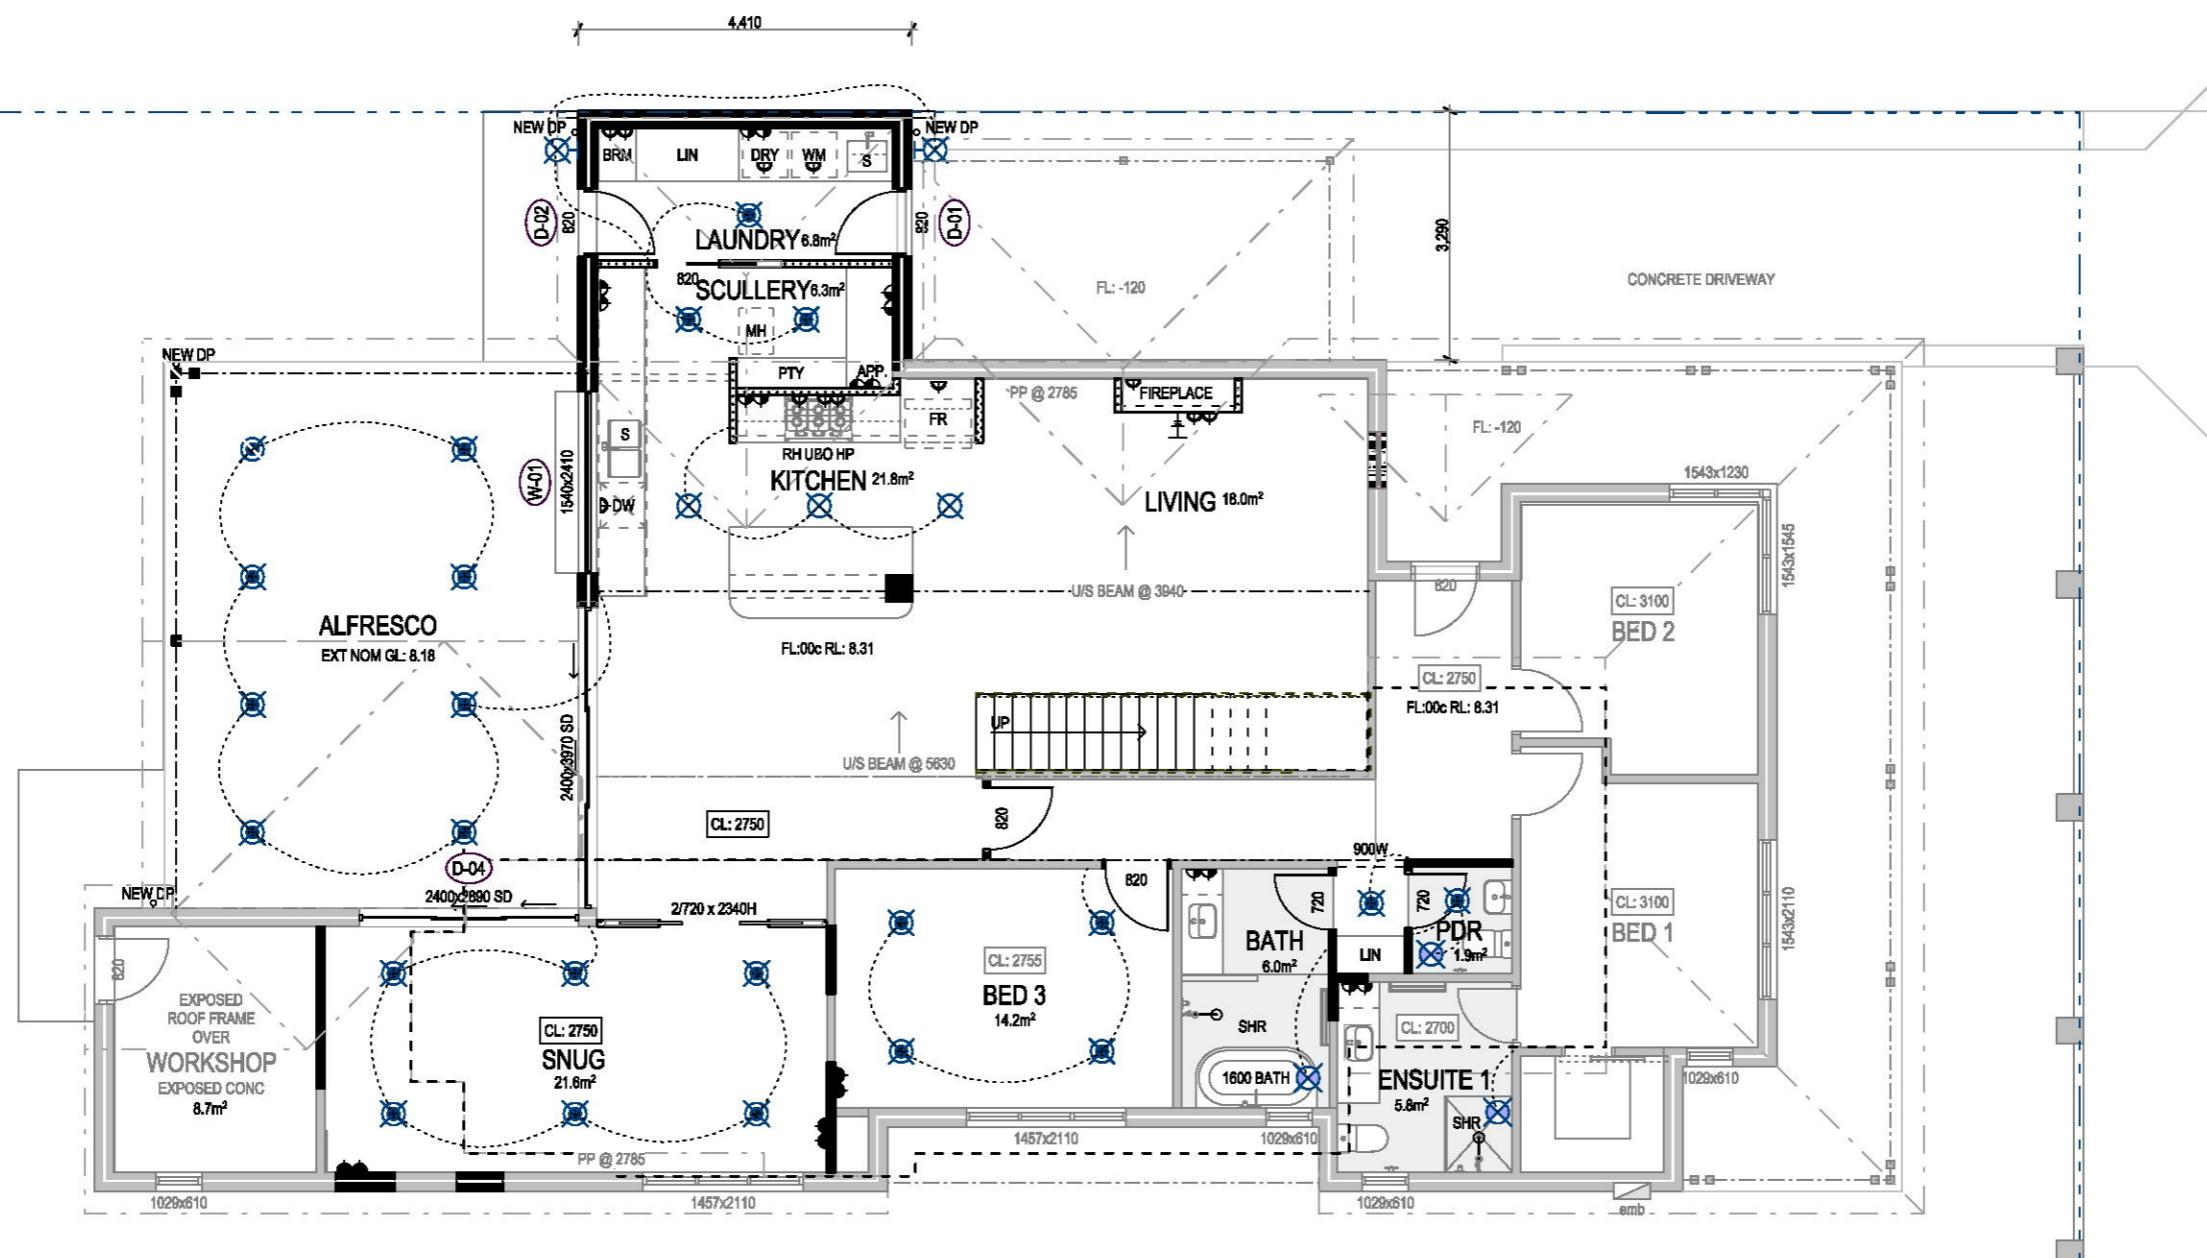

PROPOSED - Ground Floor Plan

0 1m 5m

1
6
2
6

ADDRESS		
DRAWN	CHECKED	DESIGNER
A. Press	A. Pratama	A. Pratama
DATE	CONTRACT	DWG No
22/12/2025	25-019	4 of 8
REV		C



CITY OF FREMANTLE
These Revised Plans Form Part of

Electrical Legend - First		
No.	Symbol	Description
2	2WS	2 Way Switch
12		Ceiling Std - recessed
1		Double GPO - Benchtop + 150
8		Double GPO - FL + 300
1		Exhaust Fan
1		Smoke Detector

**NOTE: POSITION OF ELECTRICS INDICATIVE ONLY.
ELECTRICIAN TO DETERMINE EXACT LOCATIONS ON SITE.**

**NOTE: POSITION OF ELECTRICS INDICATIVE ONLY.
ELECTRICIAN TO DETERMINE EXACT LOCATIONS ON SITE.**

OVERHEAD POWERLINES:
IN THE INSTANCE OF OVERHEAD POWERLINES
TAKE ALL NECESSARY PRECAUTIONS.

WIND CLASSIFICATION:

IN ACCORDANCE WITH 'AS 4055' THIS SITE
IS CLASSIFIED AS: N / TC / T- / S

GENERAL NOTES:

1. ALL LEVELS, DIMENSIONS, POSITIONS & HEIGHTS TO BE CHECKED & VERIFIED ON SITE BEFORE COMMENCEMENT OF ANY BUILDING WORKS. CHECK SITE FILE FOR ANY VARIATION OR ALTERATION TO PLANS.
2. FIGURED DIMENSIONS ARE TO BE TAKEN. NO SCALING OF DRAWINGS ALLOWED.


3. ALL ARCHITECTURAL DRAWINGS TO BE READ IN CONJUNCTION WITH SPECIFICATIONS & ALL OTHER RELEVANT DRAWINGS FROM STRUCTURAL, ELECTRICAL, HYDRAULICS AND MECHANICAL ENGINEERS.
4. ANY DISCREPANCIES TO BE REPORTED TO THE AUTHOR OF THE PLANS IMMEDIATELY.

5. REFER TO ENGINEERS DRAWINGS FOR ALL STRUCTURAL WORKS.
6. EXTENT OF TILING SHOWN INDICATIVE ONLY. MOUNTED AT TILER'S DISCRETION.

7. IN ALL CASES WHERE HEIGHTS OR DIMENSIONS ARE NOMINATED, THOSE SHOULD ALL BE CONSIDERED APPROXIMATE AND MAY BE SUBJECT TO VARIATIONS DUE TO THE MATERIALS USED OR METHODS UNDERTAKEN.

FLOOR PLAN LEGEND:

The diagram consists of five horizontal lines of varying patterns and thicknesses. From top to bottom: 1. A thin grey line labeled 'EXISTING BRICKWORK'. 2. A line with a small wavy pattern labeled 'EXISTING TIMBER STUD'. 3. A thick black line labeled 'PROPOSED BRICKWORK'. 4. A line with a large wavy pattern labeled 'PROPOSED TIMBER STUD'. 5. A line with a small wavy pattern labeled 'PROPOSED TIMBER STUD WITH EPS CLADDING'.

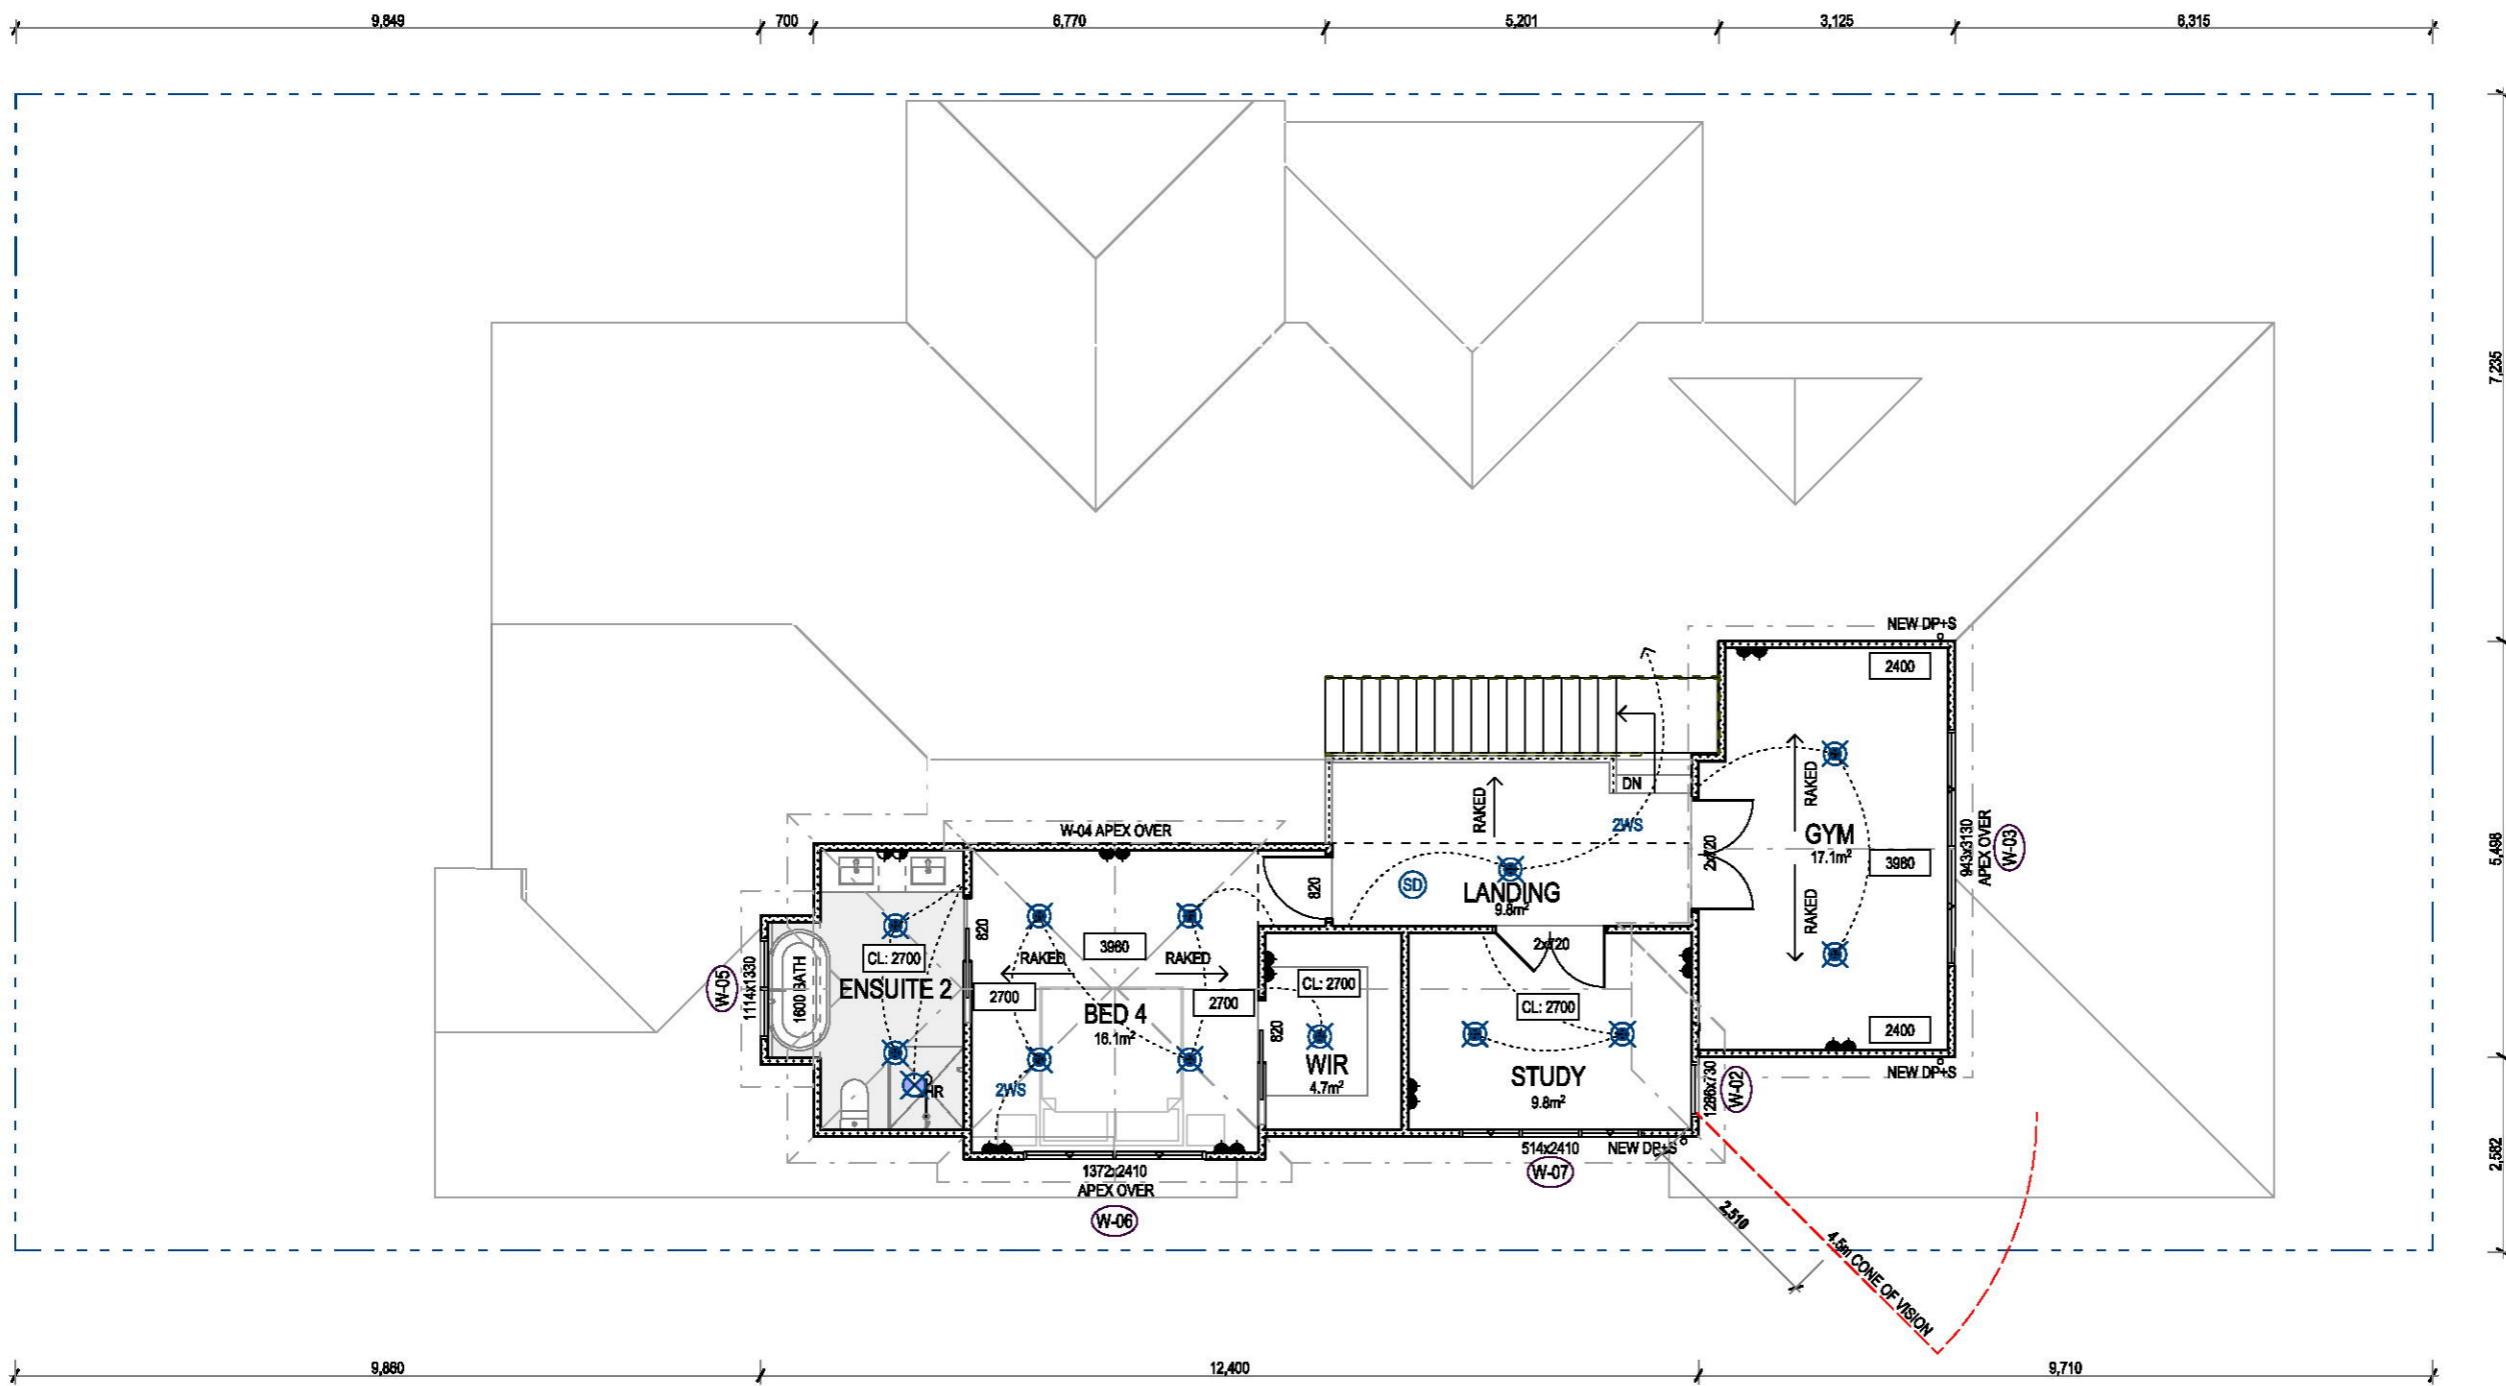


PROPOSED - First Floor Plan

1:100

9,8

12,40

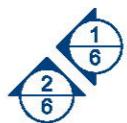

**103 Attfield Street
South Fremantle WA 6102**

ADDRESS

RAWN Press	CHECKED A. Pratama	DESIGNER A. Pratama
DATE 2/12/2025	CONTRACT 25-019	DWG No 5 of 8 REV C

OVERHEAD POWERLINES:
IN THE INSTANCE OF OVERHEAD POWERLINES
TAKE ALL NECESSARY PRECAUTIONS.


WIND CLASSIFICATION:
IN ACCORDANCE WITH 'AS 4065' THIS SITE
IS CLASSIFIED AS: N- / TC- / T- / -S

GENERAL NOTES:

- ALL LEVELS, DIMENSIONS, POSITIONS & HEIGHTS TO BE CHECKED & VERIFIED ON SITE BEFORE COMMENCEMENT OF ANY BUILDING WORKS. CHECK SITE FILE FOR ANY VARIATION OR ALTERATION TO PLANS.
- FIGURED DIMENSIONS ARE TO BE TAKEN. NO SCALING OF DRAWINGS ALLOWED.
- ALL ARCHITECTURAL DRAWINGS TO BE READ IN CONJUNCTION WITH SPECIFICATIONS & ALL OTHER RELEVANT DRAWINGS FROM STRUCTURAL, ELECTRICAL, HYDRAULICS AND MECHANICAL ENGINEERS.
- ANY DISCREPANCIES TO BE REPORTED TO THE AUTHOR OF THE PLANS IMMEDIATELY.
- REFER TO ENGINEERS DRAWINGS FOR ALL STRUCTURAL WORKS.
- EXTENT OF TILING SHOWN INDICATIVE ONLY. MOUNTED AT TILER'S DISCRETION.
- IN ALL CASES WHERE HEIGHTS OR DIMENSIONS ARE NOMINATED, THOSE SHOULD ALL BE CONSIDERED APPROXIMATE AND MAY BE SUBJECT TO VARIATIONS DUE TO THE MATERIALS USED OR METHODS UNDERTAKEN.

FLOOR PLAN LEGEND:

EXISTING BRICKWORK
EXISTING TIMBER STUD
PROPOSED BRICKWORK
PROPOSED TIMBER STUD
PROPOSED TIMBER STUD WITH EPS CLADDING

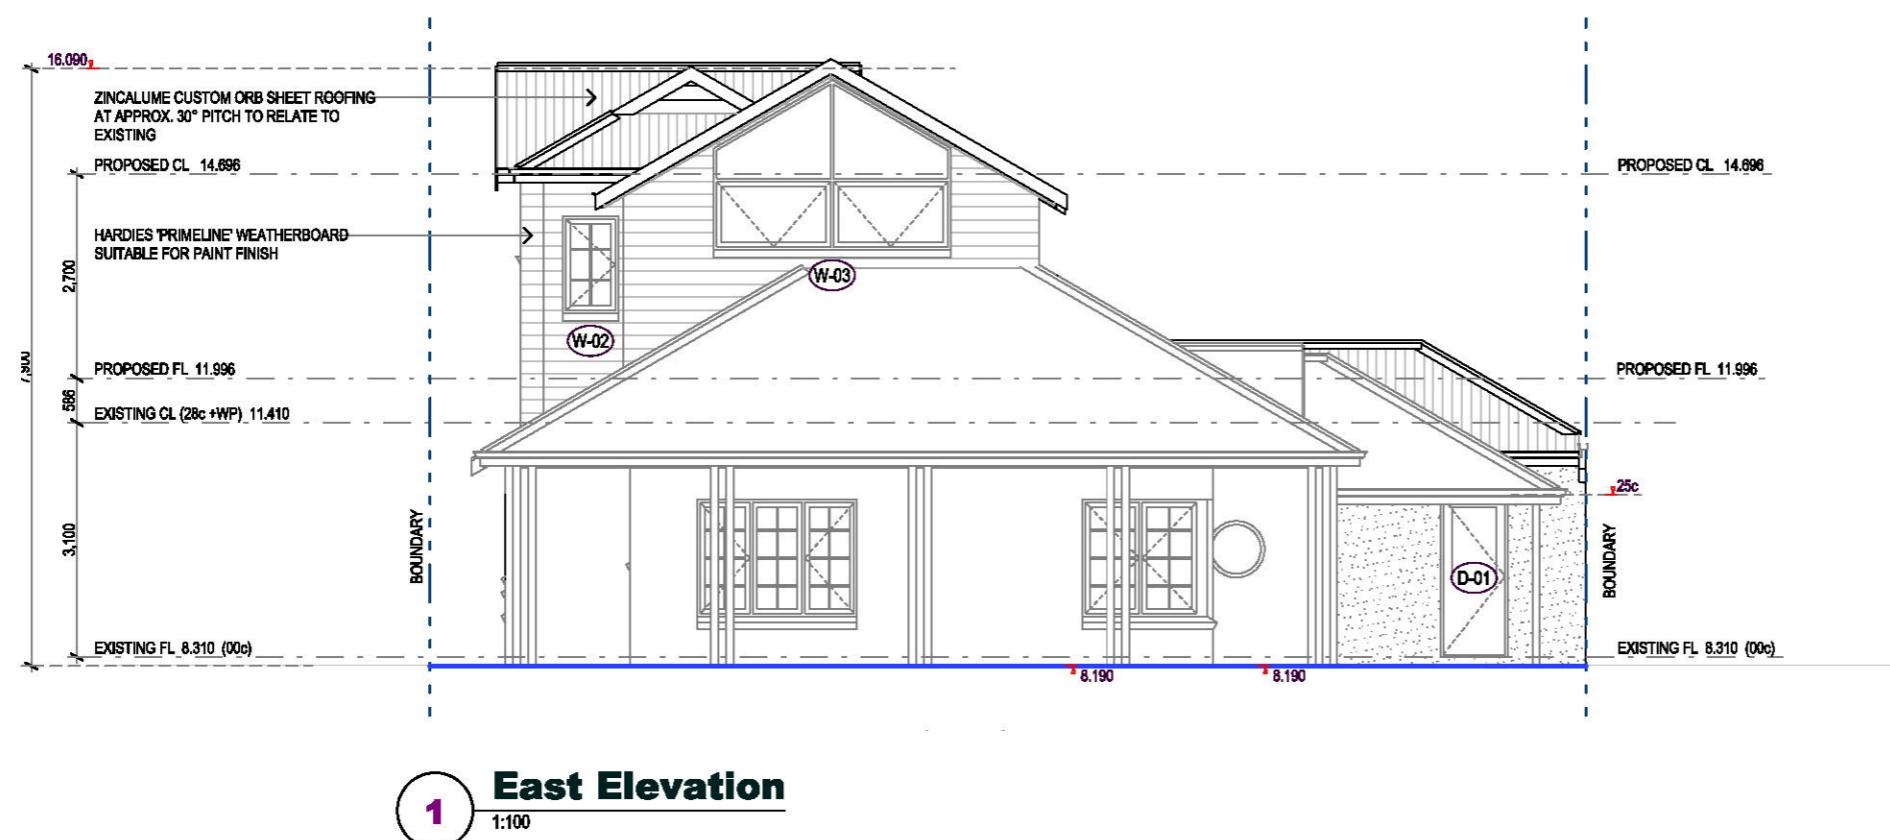

REV	ITEM	DATE
A	AS PER CONTRACT SIGNING	
B	W-07/ W-08/ D-04 AMENDMENTS (VO #TBC) (SM)	11/07/2025
C	AMENDED FOR DA (AP)	22/12/25
PROJECT		2727




2 **South Elevation**
1:100

CITY OF FREMANTLE
These Revised Plans Form Part of
DA0290/25
22 December 2025

103 Atfield Street South Fremantle WA 6102	ADDRESS
DRAWN A. Press	CHECKED A. Pratama
DESIGNER A. Pratama	
DATE 22/12/2025	CONTRACT 25-019
DWG No 6 of 8	REV C

CITY OF FREMANTLE
These Revised Plans Form Part of
DA0290/25
22 December 2025

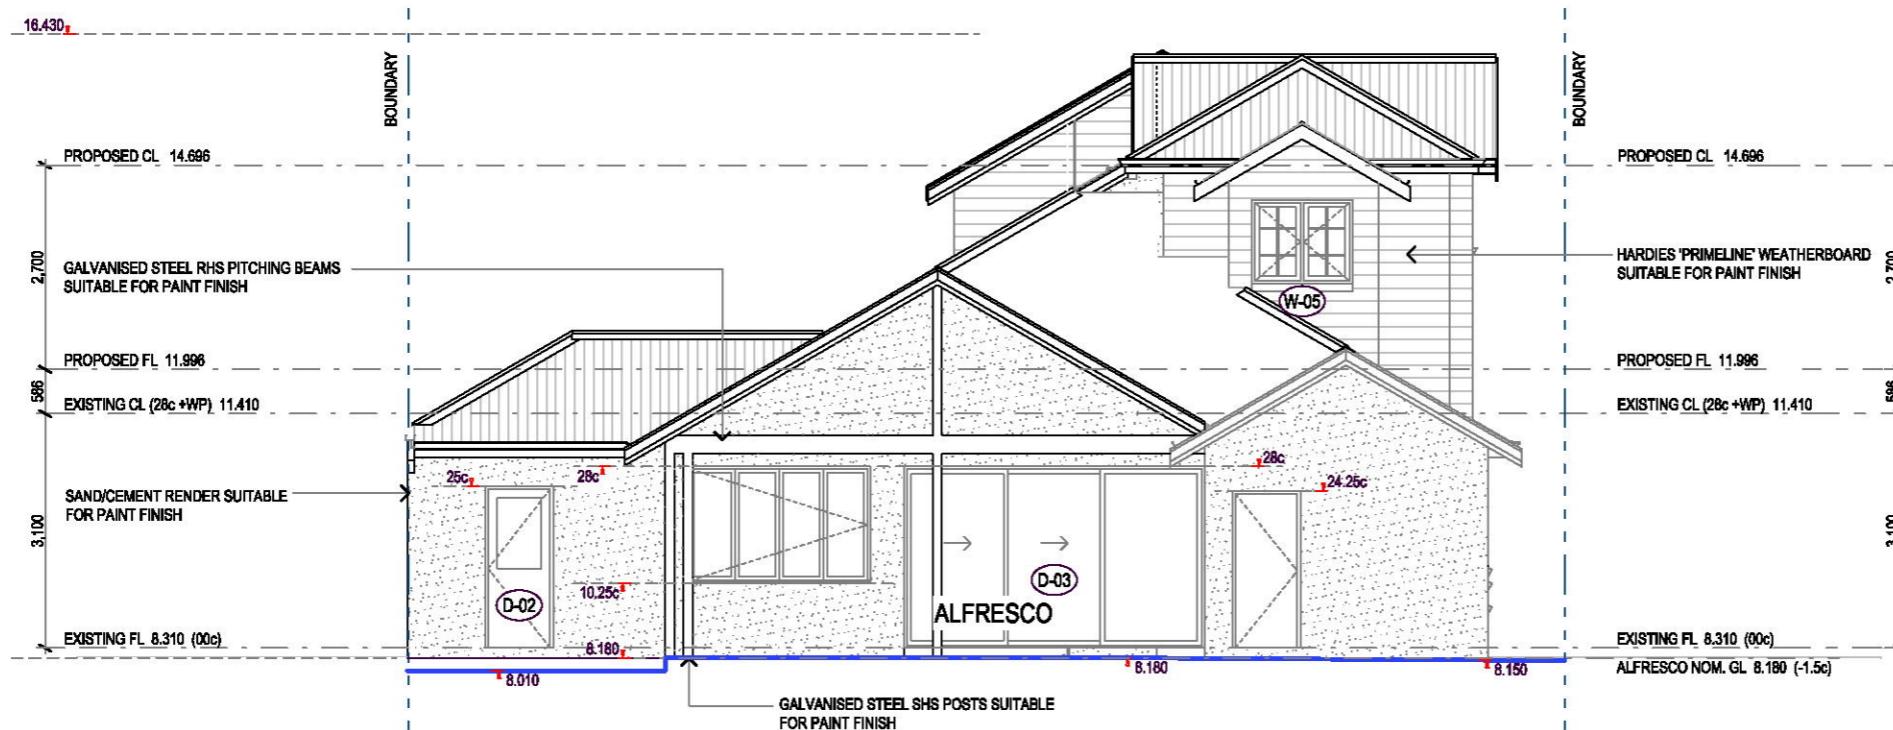

OVERHEAD POWERLINES:
IN THE INSTANCE OF OVERHEAD POWERLINES
TAKE ALL NECESSARY PRECAUTIONS.






WIND CLASSIFICATION:
IN ACCORDANCE WITH 'AS 4065' THIS SITE
IS CLASSIFIED AS: N- / TC- / T- / -S

GENERAL NOTES:

- ALL LEVELS, DIMENSIONS, POSITIONS & HEIGHTS TO BE CHECKED & VERIFIED ON SITE BEFORE COMMENCEMENT OF ANY BUILDING WORKS. CHECK SITE FILE FOR ANY VARIATION OR ALTERATION TO PLANS.
- FIGURED DIMENSIONS ARE TO BE TAKEN. NO SCALING OF DRAWINGS ALLOWED.
- ALL ARCHITECTURAL DRAWINGS TO BE READ IN CONJUNCTION WITH SPECIFICATIONS & ALL OTHER RELEVANT DRAWINGS FROM STRUCTURAL, ELECTRICAL, HYDRAULICS AND MECHANICAL ENGINEERS.
- ANY DISCREPANCIES TO BE REPORTED TO THE AUTHOR OF THE PLANS IMMEDIATELY.
- REFER TO ENGINEERS DRAWINGS FOR ALL STRUCTURAL WORKS.
- EXTENT OF TILING SHOWN INDICATIVE ONLY. MOUNTED AT TILER'S DISCRETION.
- IN ALL CASES WHERE HEIGHTS OR DIMENSIONS ARE NOMINATED, THOSE SHOULD ALL BE CONSIDERED APPROXIMATE AND MAY BE SUBJECT TO VARIATIONS DUE TO THE MATERIALS USED OR METHODS UNDERTAKEN.

FLOOR PLAN LEGEND:

Existing Brickwork
Existing Timber Stud
Proposed Brickwork
Proposed Timber Stud
Proposed Timber Stud with EPS Cladding

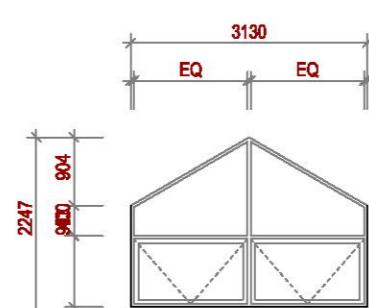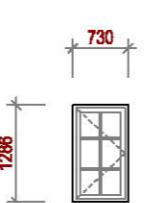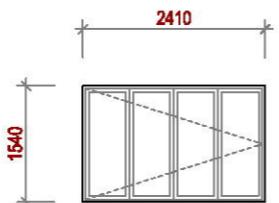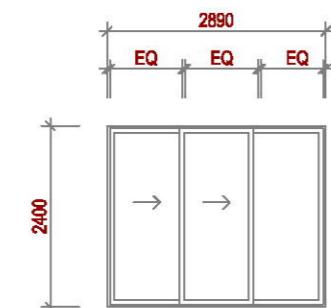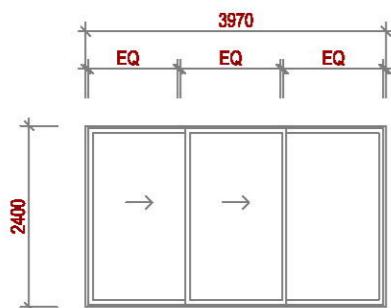

Sliding Door (>>X)

Type: **D-03 (1 off)**

Frame: Timber

Glazing: Clear

Notes: -

Sliding Door (>>X)

Type: **D-04 (1 off)**

Frame: Timber

Glazing: Clear

Notes: -

BiFolding Window (O)

Type: **W-01 (1 off)**

Frame: Timber

Glazing: Clear

Casement Window (>)

Type: **W-02 (1 off)**

Frame: Timber

Glazing: Clear

Awning Window (OO)

Type: **W-03 (1 off)**

Frame: Timber

Glazing: Clear

Fixed Window (OO)

Type: **W-04 (1 off)**

Frame: Timber

Glazing: Clear

Notes: -

Casement Window (><)

Type: **W-05 (1 off)**

Frame: Timber

Glazing: Clear

Notes: -

Awning Window (OO)

Type: **W-06 (1 off)**

Frame: Timber

Glazing: Clear

Awning Window (OO)

Type: **W-07 (1 off)**

Frame: Timber

Glazing: Clear

Refer to plan for swing direction.

Type: **D-01 (1 off)**

Frame: Timber

Glazing: Clear

Notes: -

Refer to plan for swing direction.

Type: **D-02 (1 off)**

Frame: Timber

Glazing: Clear

Door and Window Schedule

1:100

CITY OF FREMANTLE
These Revised Plans Form Part of

DA0290/25

22 December 2025

103 Atfield Street South Fremantle WA 6102	ADDRESS	
DRAWN A. Press	CHECKED A. Pratama	DESIGNER A. Pratama
DATE 22/12/2025	CONTRACT 25-019	DWG No 8 of 8
REV C		