

The City of Fremantle advises that the inspection of these plans and any other document relevant to this application for planning approval by a member of the public is provided for the sole purpose of enabling consideration as part of the approval process under the town planning scheme. Photographing, sketching or other copying of this information is prohibited and copyright owners are entitled to take legal action against any person who infringes their copyright.


1:100

Ground Floor Plan

GENERAL NOTES
 Do not scale drawings. Use indicated dimensions only. Check all dimensions on site prior to fabrication and/or commencement of works. Drawings to be read in conjunction with Consultant's drawings. Any discrepancies or omissions are to be brought to the attention of the Architect for direction prior to commencement of works. Construction and fit-out works to comply with the current Building Code of Australia, Australian Standards and relevant Authority requirements, whether explicitly noted or not.

Rev	By	Description	Drawn	Date
01	MA	Revision to Submission	MA	01/08/26



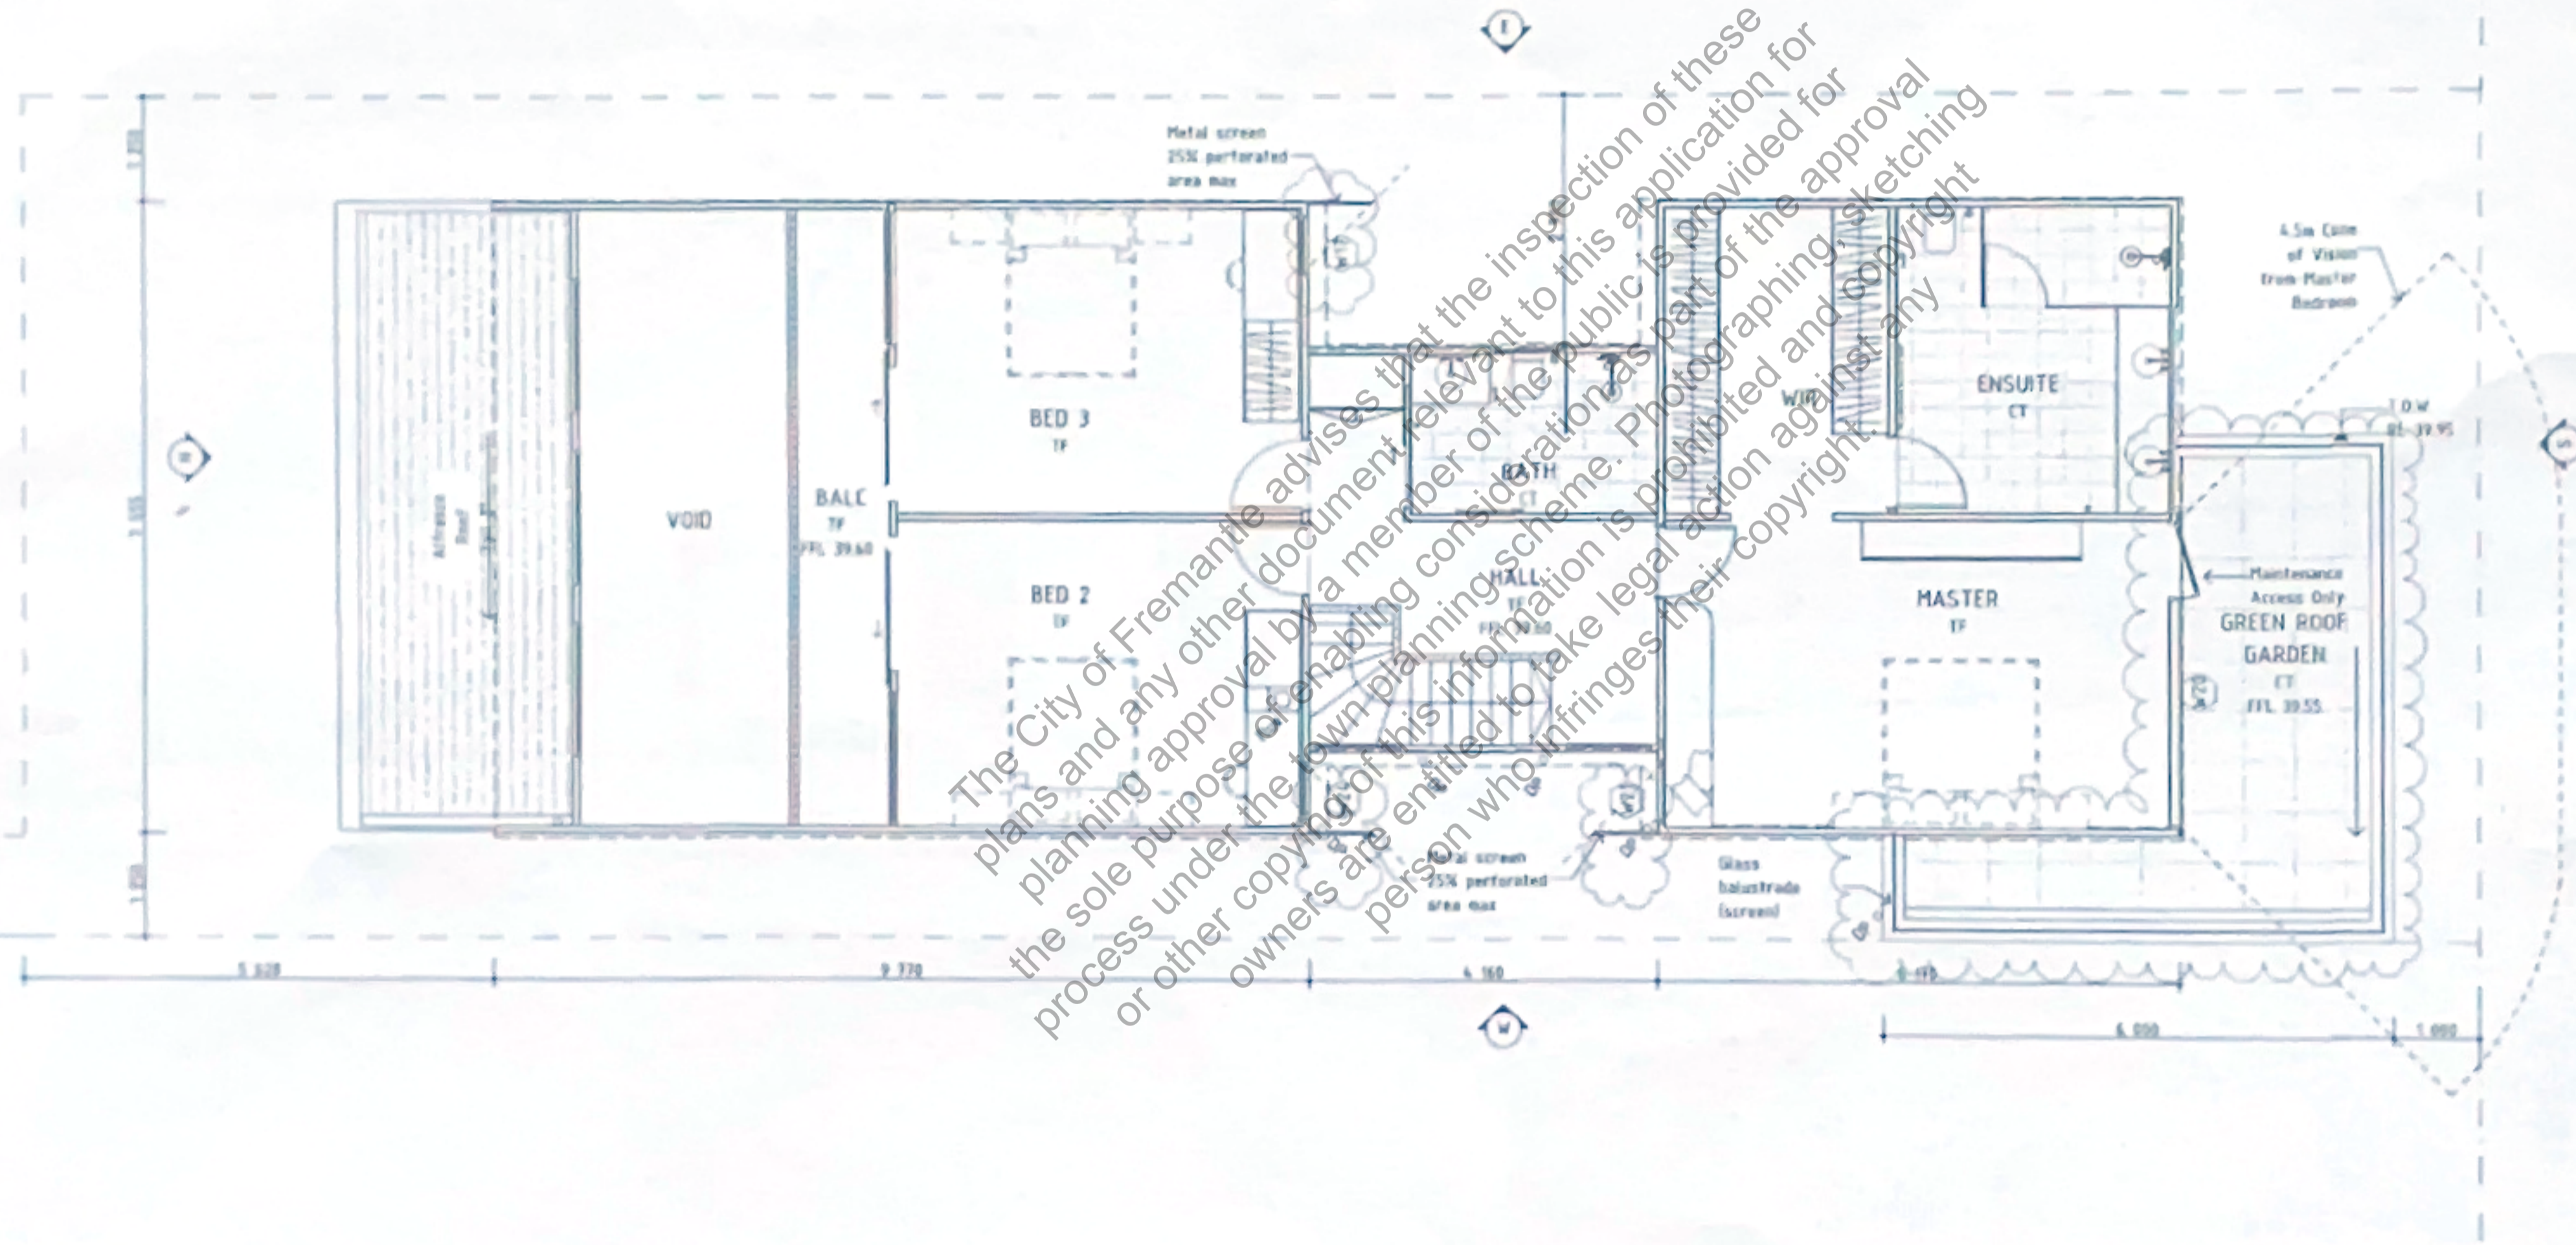

1:100 First Floor Plan

GENERAL NOTES
 1. All work shall be done in accordance with the indicated dimensions.
 2. Check all dimensions on site prior to fabrication and/or commencement of work.
 3. Drawings to be read in conjunction with Contractor's drawings. Any discrepancies or omissions are to be brought to the attention of the Architect for decision prior to commencement of work.
 4. Construction and all work to comply with the current Building Code of Australia, Australian Standards and relevant Authority requirements, whether explicitly stated or not.



Project
Biddles Lane Residence
 10a / Strata Lot 2 Biddles Lane
 White Gum Valley, WA 6162

Drawing Title
SK.01.1 FIRST FLOOR PLAN

Design	Drawn	Approved	Plot Date	Issue #	Revision to
JM	MA	FB	16/04/2026	AS SHOWN	01
Drawn	Project No	Page No			
BL	2023 13	7			







S+B DESIGN & CONSTRUCTION
 33 High St, Fremantle W.A.
 Adelaide T 0839 495 435 E julie@sbdesign.com.au
 Perth T 0839 495 422 E shane@sbdesign.com.au
 Mandurah T 0898769455 E mandy@sbdesign.com.au

CITY OF FREMANTLE
These Plans Form Part Of

DA0189/26

20 May 2026

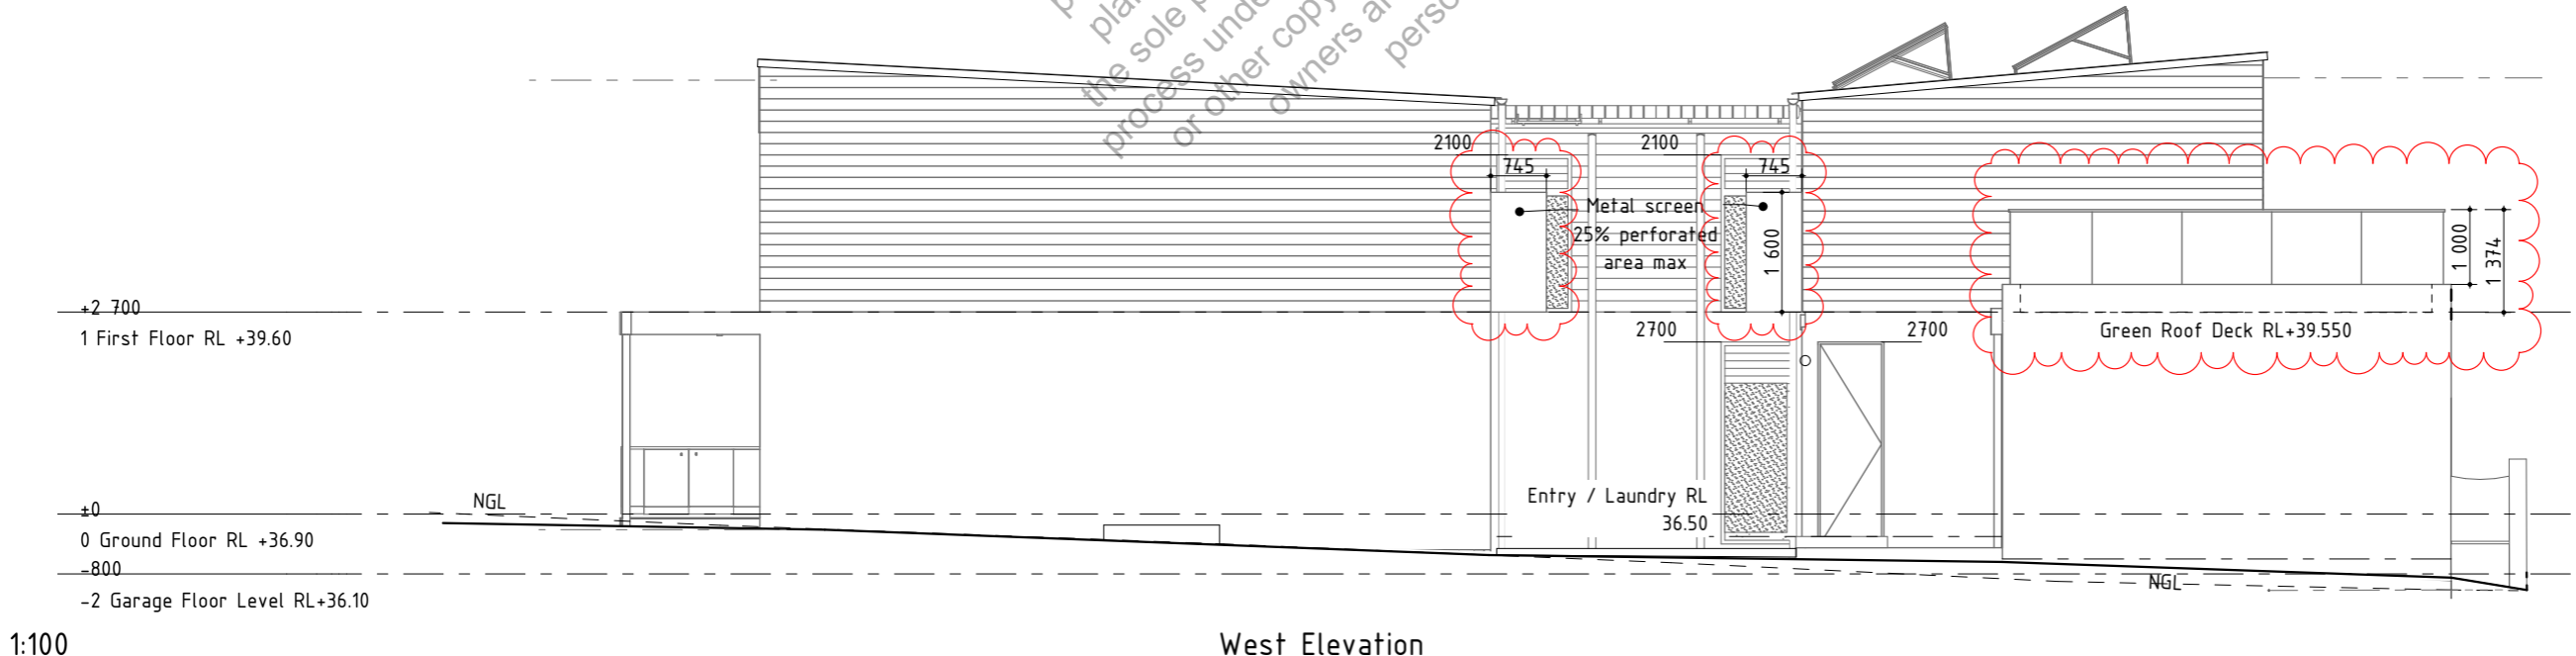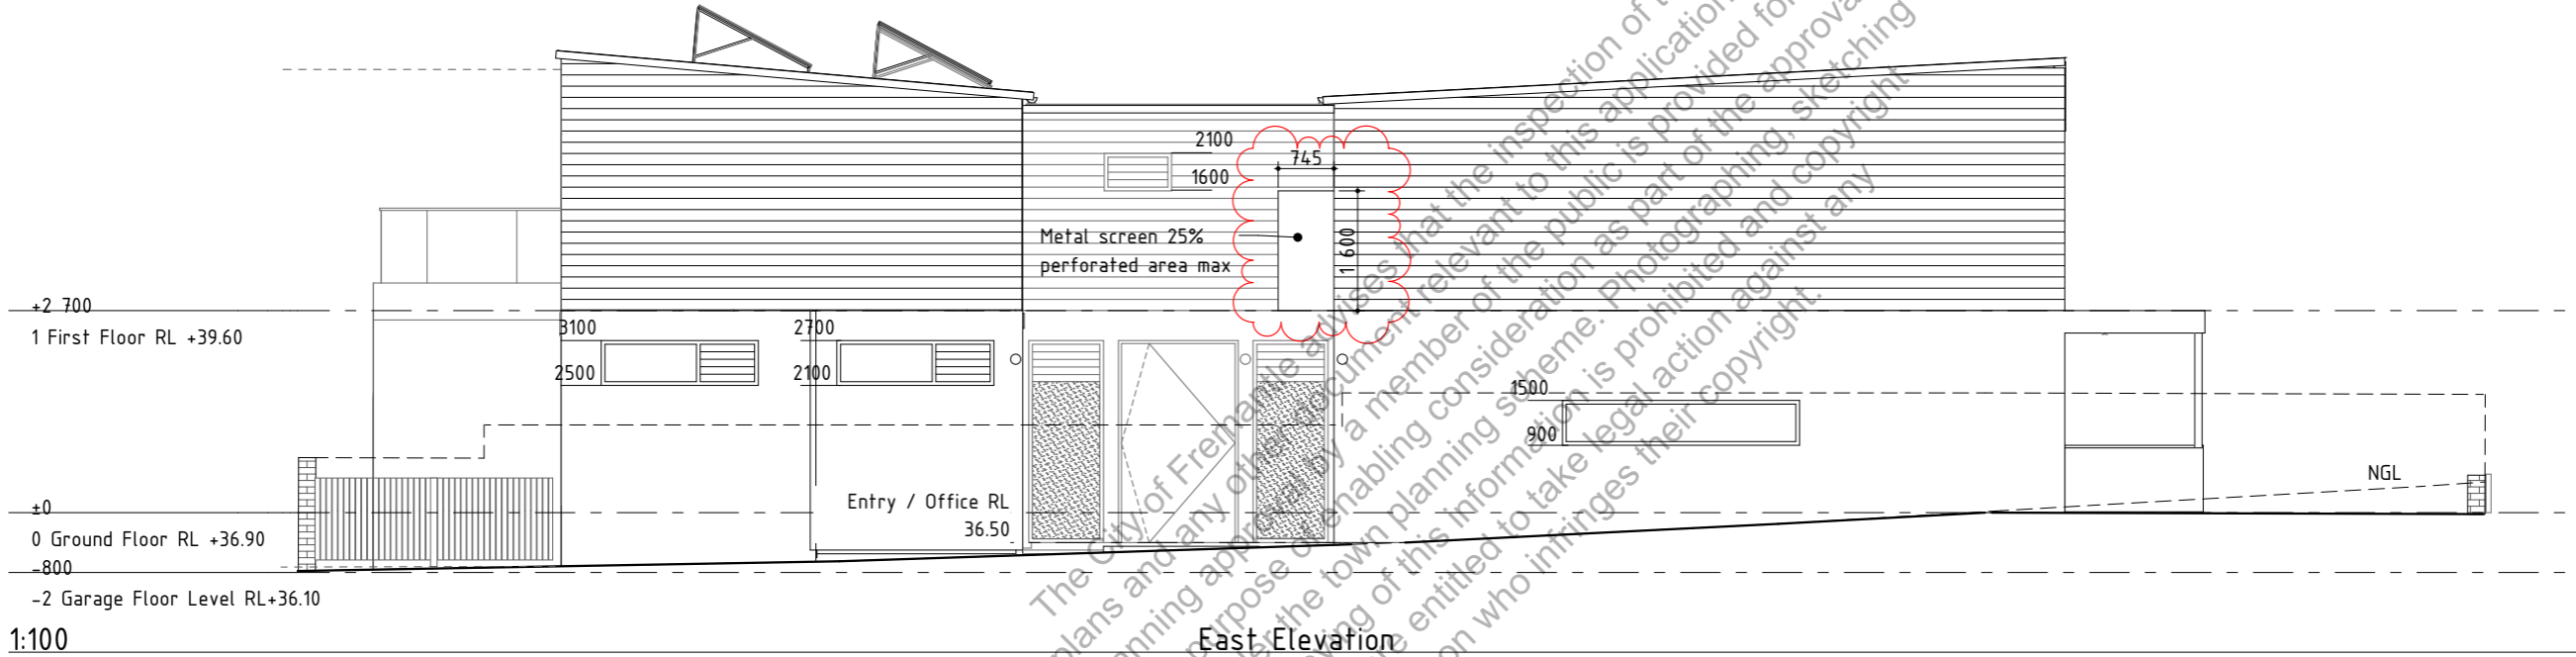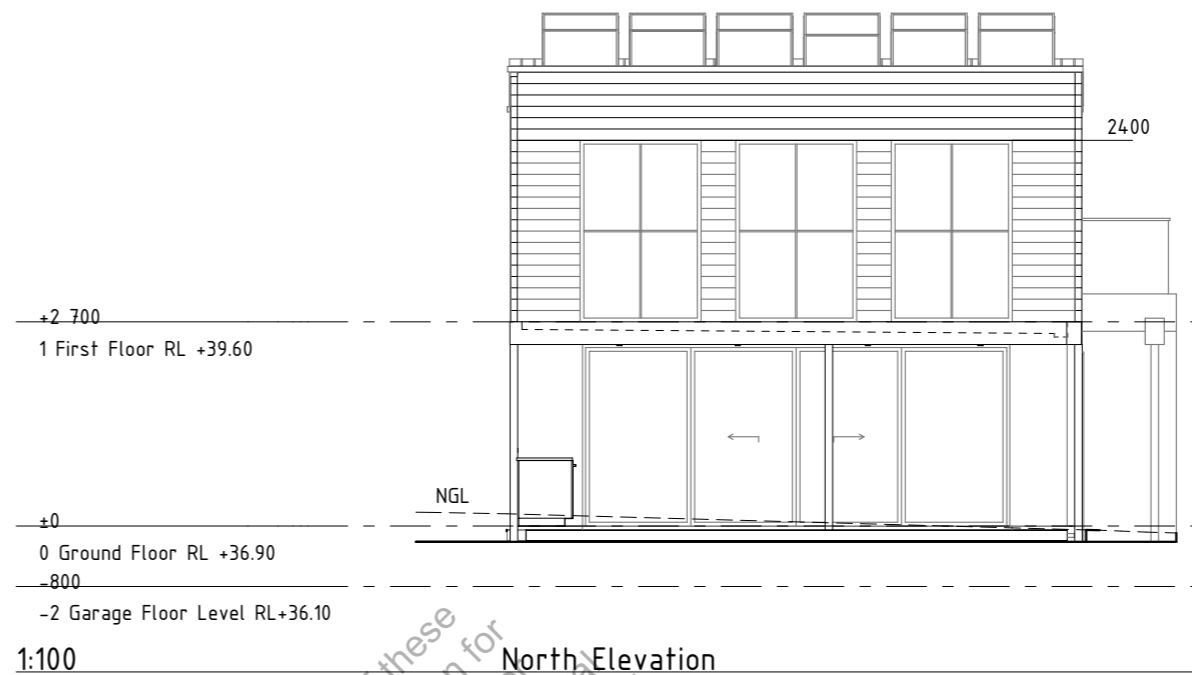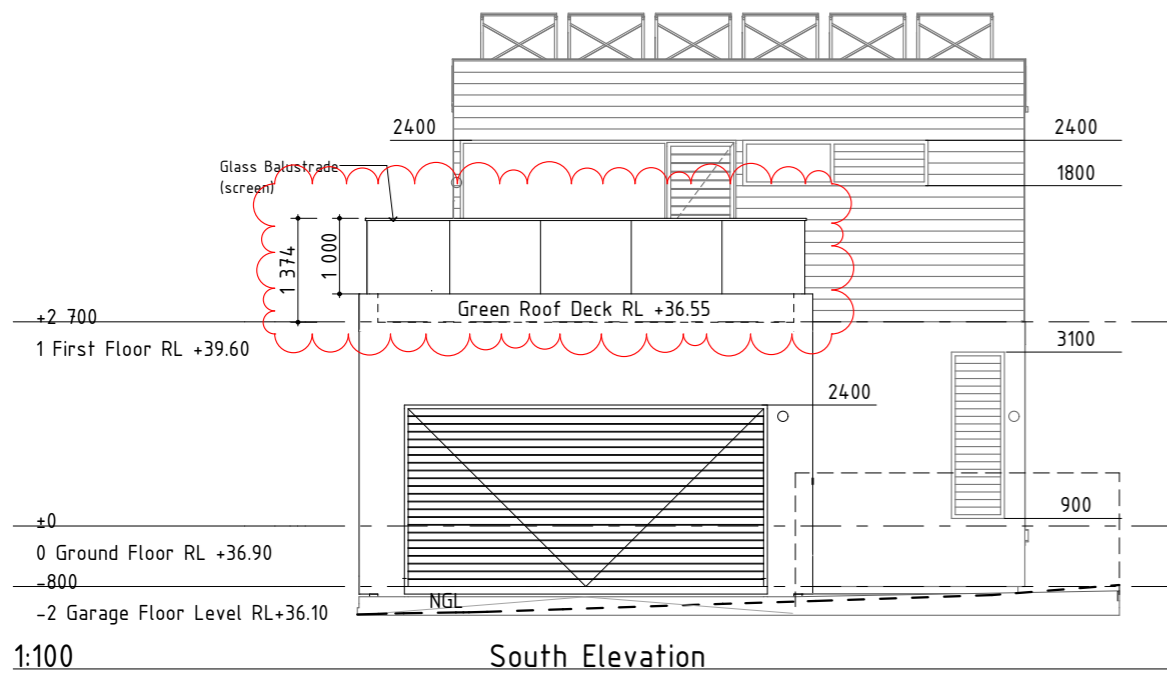

GENERAL NOTES
 Do not scale drawings. Use indicated dimensions only. Check all dimensions on site prior to fabrication and/or commencement of works.
 Drawings to be read in conjunction with Consultant's drawings. Any discrepancies or omissions are to be brought to the attention of the Architect for direction prior to commencement of works.
 Construction and fit-out works to comply with the current Building Code of Australia, Australian Standards and relevant Authority requirements, whether explicitly noted or not.

Project Biddles Lane Residence 10a / Strata Lot 2 Biddles Lane White Gum Valley, WA 6162	Drawing Title SK.02.1 ELEVATIONS	Design JM Stage BL	Drawn MA Project No 2023_13	Applicant FB Page No 20	Plot Date 10/06/2026	Scale @ A3 AS SHOWN	Revision No 02		S.o.B.E. DESIGN & CONSTRUCTION 37 High St, Fremantle W.A. Julie T 0439 495 435 E julie@sobe.design Shane T 0439 495 423 E shane@sobe.construction Monique T 0408769455 E monique@sobe.construction
--	--	-----------------------------	--------------------------------------	----------------------------------	-------------------------	------------------------	--------------------------	--	--