




SEPERATE COVER AGENDA ATTACHMENTS

**SGS1304-4, WILLIAM STREET CONTRA
FLOW CYCLE LANES**


Strategic and General Services Committee

Wednesday, 10 April 2013, 6.00 pm

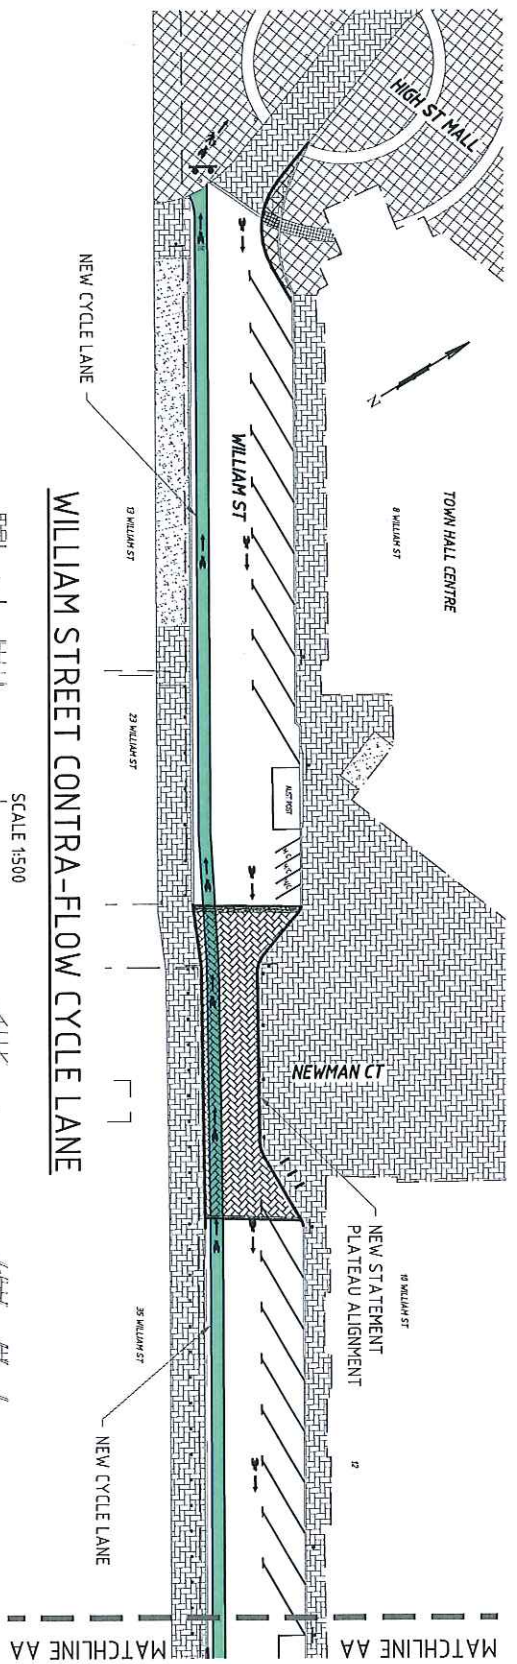

WILLIAM STREET CONTRA-FLOW CYCLE LANE

SCALE 1:500

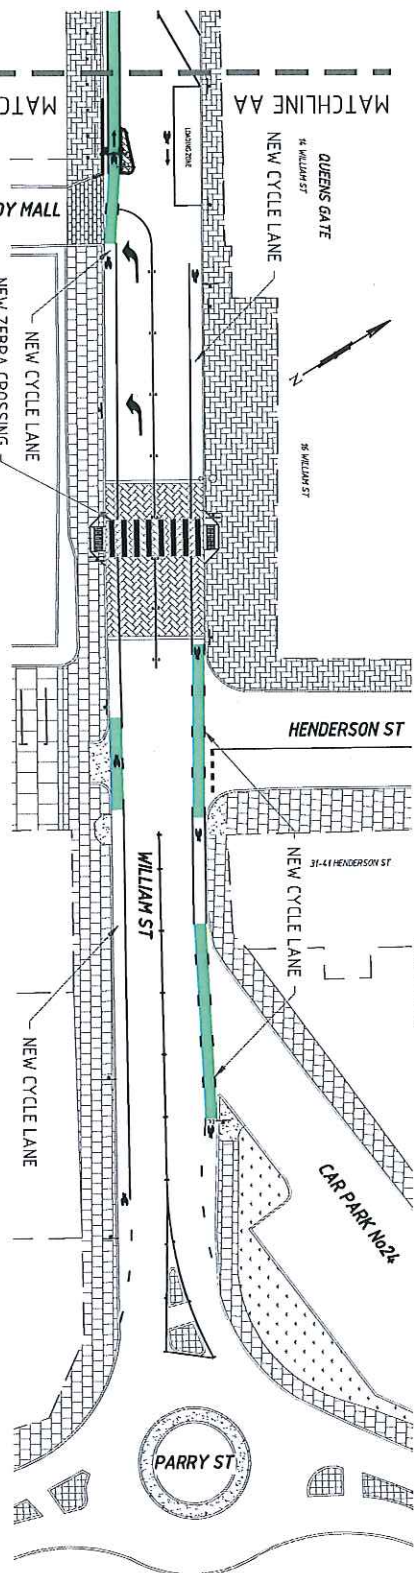


WILLIAM STREET CONTRA-FLOW CYCLE LANE

SCALE 1:500



- NOTES:**
- NEW CAR PARKING CONFIGURATION:
 - 17 x CAR BAYS
 - 1x LOADING BAY 13m
 - 1x POST BOX BAY
 - 3 x MOTORCYCLE BAYS
- DIFFERENCE:**
- 9 x CAR BAYS
 - 1x LOADING BAY
 - 1x MOTORCYCLE BAY

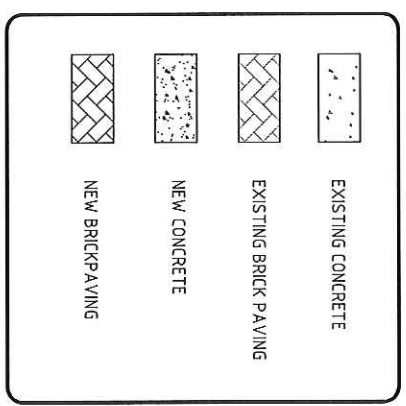

LEGEND - CONSTRUCTION WORKS

EXISTING	PROPOSED
[Pattern]	[Pattern]
[Pattern]	[Pattern]
[Pattern]	[Pattern]
[Pattern]	[Pattern]
[Pattern]	[Pattern]
[Pattern]	[Pattern]
[Pattern]	[Pattern]
[Pattern]	[Pattern]
[Pattern]	[Pattern]

Town Hall Centre
 8 William Street, Fremantle WA 6160
 PO Box 807, FREMANTLE WA 6959
 T 08 9432 9999 F 08 9430 4634 TTY 08 9432 9777
 E info@fremantle.wa.gov.au W fremantle.wa.gov.au

No.	DATE	DESCRIPTION	APPR'D
A	10/01/2013	Community Information Drawing	CFP

REVISION DETAILS	FILE PATH: JOB FILE LOCATION
SURVEYED BY: CDP	10/07/2013
DRAWN BY: DC	10/07/2013
DESIGNED BY: DC	10/07/2013
CHECKED BY: DC	10/07/2013
APPROVED BY: L.N.	
JOB No	RCZ75
MANAGER	ENGINEERING INFRASTRUCTURE

DRAWING NUMBER: **015-1111-DE1**
 SHEET 1 OF 1
 ANSND
A