
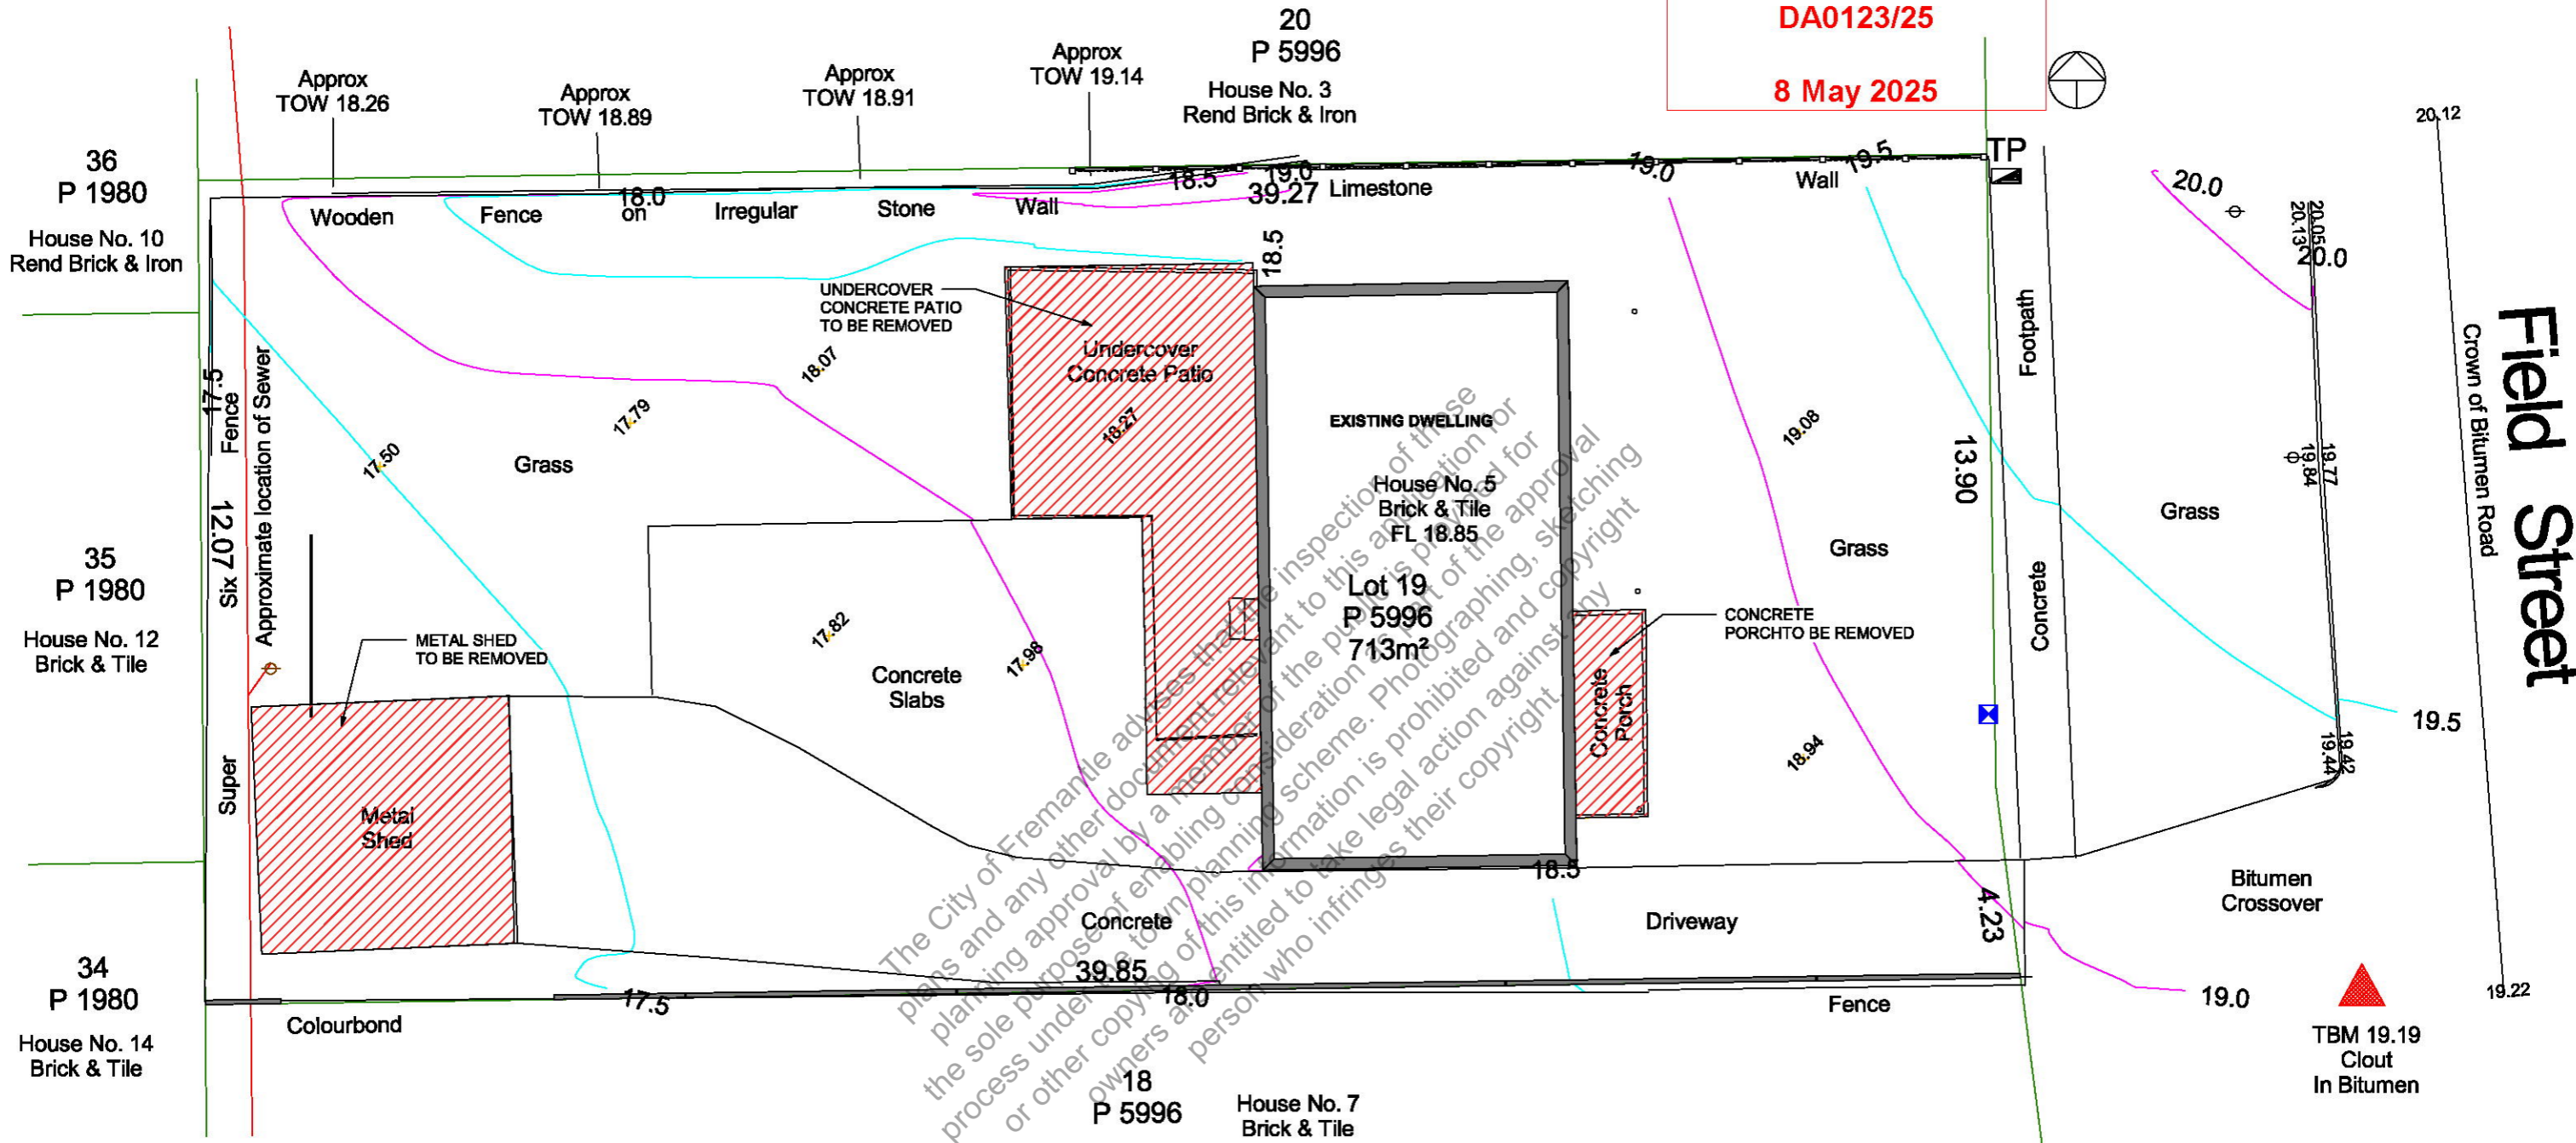


CITY OF FREMANTLE
These Plans Form Part of
DA0123/25
8 May 2025

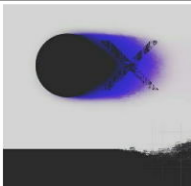

1 FLOOR PLAN - EXISITNG
 1 : 100

 OX STUDIO	CLIENT:	Owner	Rev.	AMENDMENT	DATE	Project Name	5 FIELD STREET - BEACONSFIELD
						EXISTING PLAN	
		A2 SHEET				SCALE: 1 : 100	JOB / DRAWING No.
						DRAWN: Author	0001-AE02
							REVISION
							