


DA0380/25

3 Nov 2025


4 LULLY ST




SITE PLAN 1:200

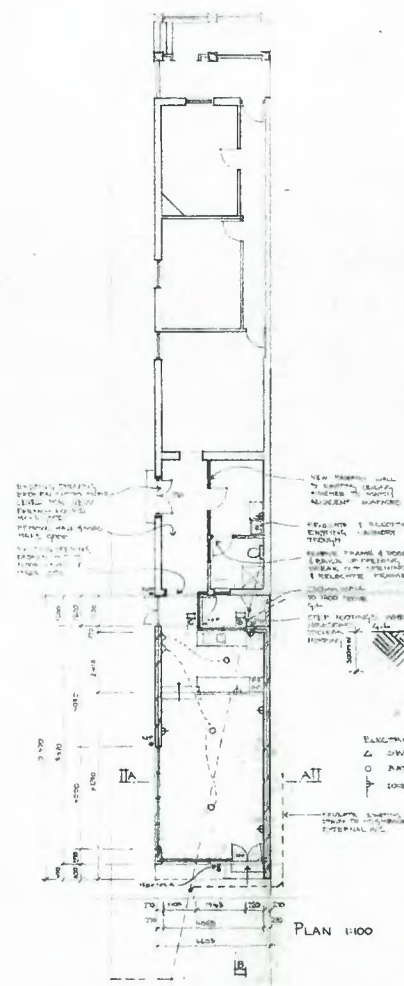


PLAN 1:100

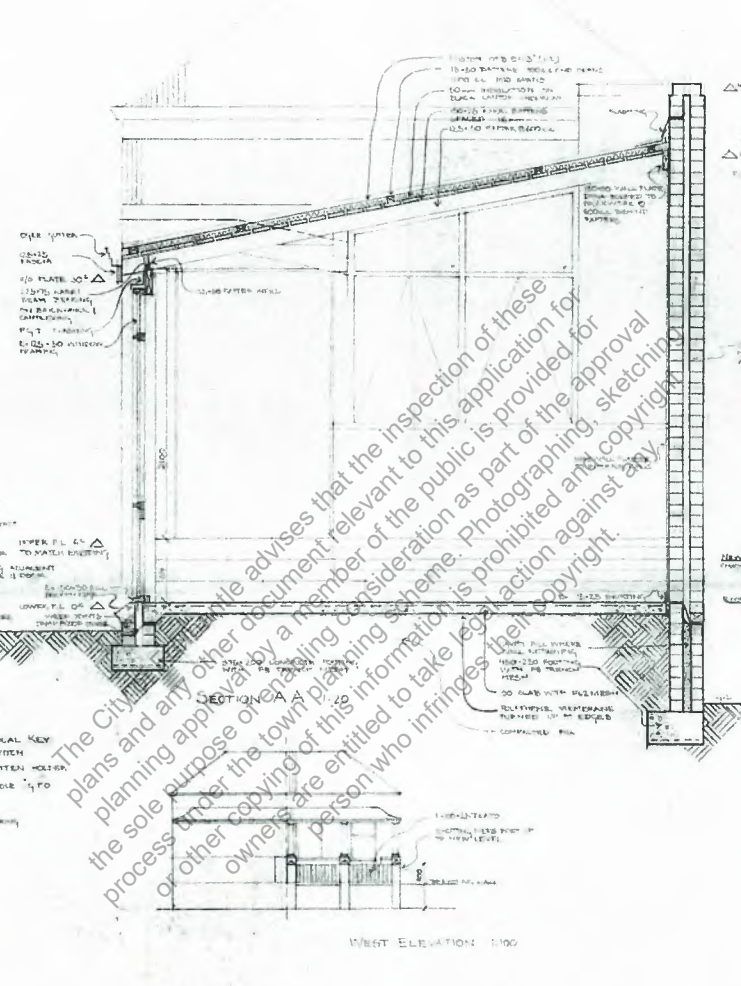


SECTION AA 1:20

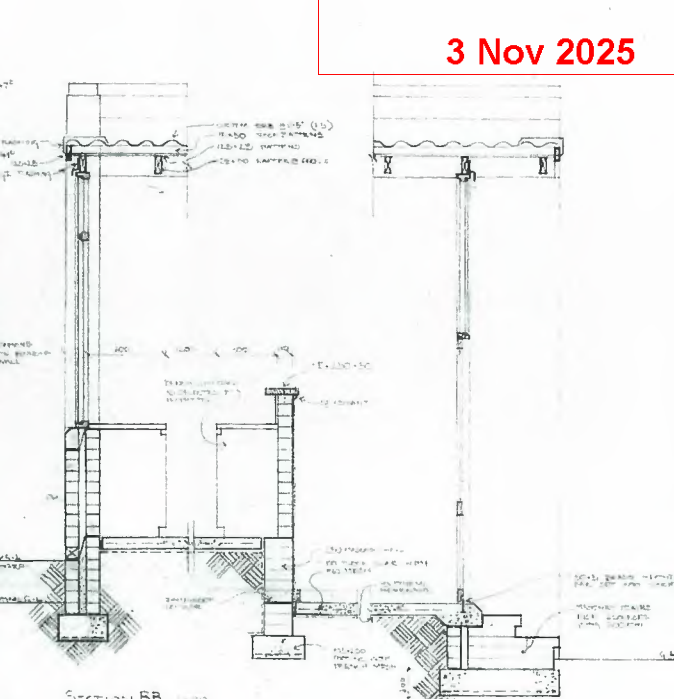

SECTION BB 1:20

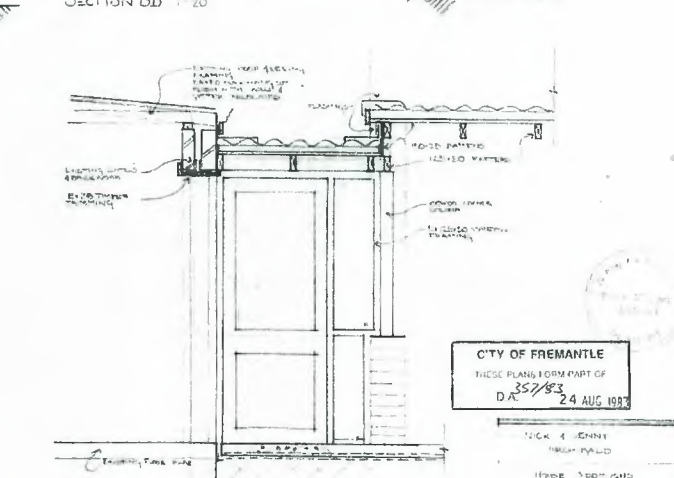

SECTION C 1:10

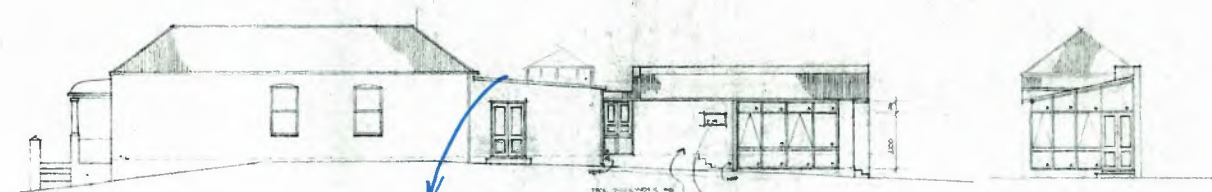

SOUTH ELEVATION 1:100

EAST ELEVATION 1:100


Roof lantern
over Kitchen.
(In part of extension)

The City of Fremantle advises that the inspection of these plans and any other document relevant to this application for planning approval by a member of the public is provided for the sole purpose of providing consideration as part of the approval process under the town planning scheme. Photographing, sketching or other copying of this information is prohibited and copyright owners are entitled to take legal action against any person who infringes their copyright.

CITY OF FREMANTLE
THESE PLANS FORM PART OF
DA: 357/83
24 AUG 1983

NICK & JENNY
FRESH FALLO
HOUSE ADDRESS
4 LULLY ST. FREMANTLE
WORKING DRAWINGS
AS SHOWN
Aug 83
8510
11

PLANNING APPLICATION
4 LILLY STREET
SOUTH FREMANTLE WA 6162
POPPERWELL.


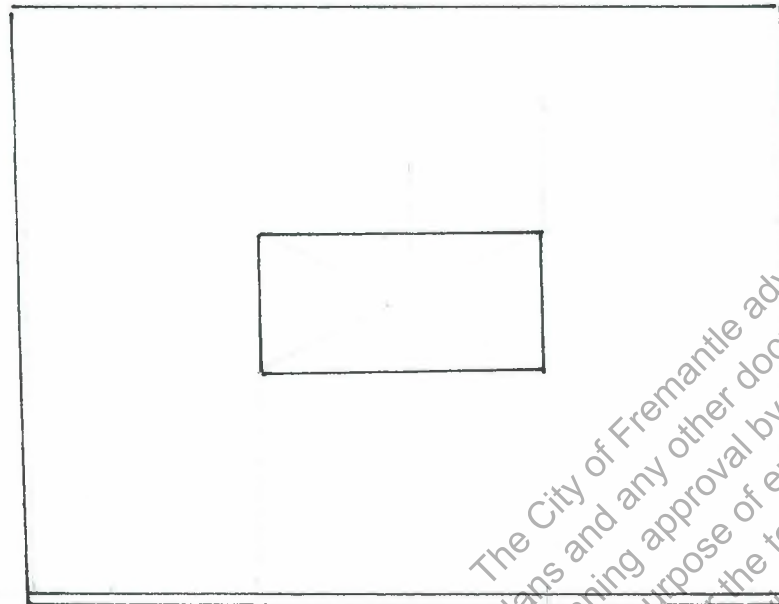


The City of Fremantle advises that the inspection of these plans and any other documents relevant to this application for planning approval by a member of the public is provided for the sole purpose of enabling consultation as part of the approval process under the town planning scheme. Photographing, sketching or other copying of this information is prohibited and copyright owners are entitled to take legal action against any person who infringes their copyright.

New roof lantern
centred over island bench
in Kitchen

Iron roof

CITY OF FREMANTLE
These Plans Form Part of
DA0380/25
3 Nov 2025

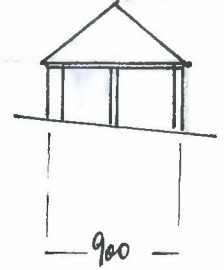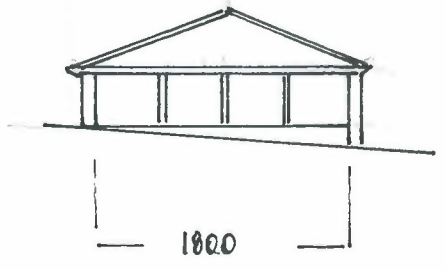

KITCHEN ROOF LANTERN
Scale 1:200
ITEM 1/6

PLANNING APPLICATION
4 LILLY STREET
SOUTH FREMANTLE WA 6162
POPPERWELL

CITY OF FREMANTLE
These Plans Form Part of
DA0380/25
3 Nov 2025



The City of Fremantle advises that the inspection of these plans and any other document relevant to this application for planning approval by a member of the public is provided for the sole purpose of enabling consideration as part of the approval process under the town planning scheme. Photographing, sketching or other copying of this information is prohibited and copyright owners are entitled to take legal action against any person who infringes their copyright.

Materials: corrugated iron
Hood, glass & cement
fibre board.

ORANGERY
SCALE: 1:200
ITEM 2/6

PLANNING APPLICATION
4 LILLY STREET
SOUTH FREMANTLE WA 6162
TOPPERWELL




CITY OF FREMANTLE
These Plans Form Part of

DA0380/25

3 Nov 2025

The City of Fremantle advises that the inspection of these plans and any other document relevant to this application for planning approval by a member of the public is provided for the sole purpose of enabling consideration as part of the approval process under the town planning scheme. Photographing, sketching or other copying of this information is prohibited and copyright owners are entitled to take legal action against any person who infringes their copyright.

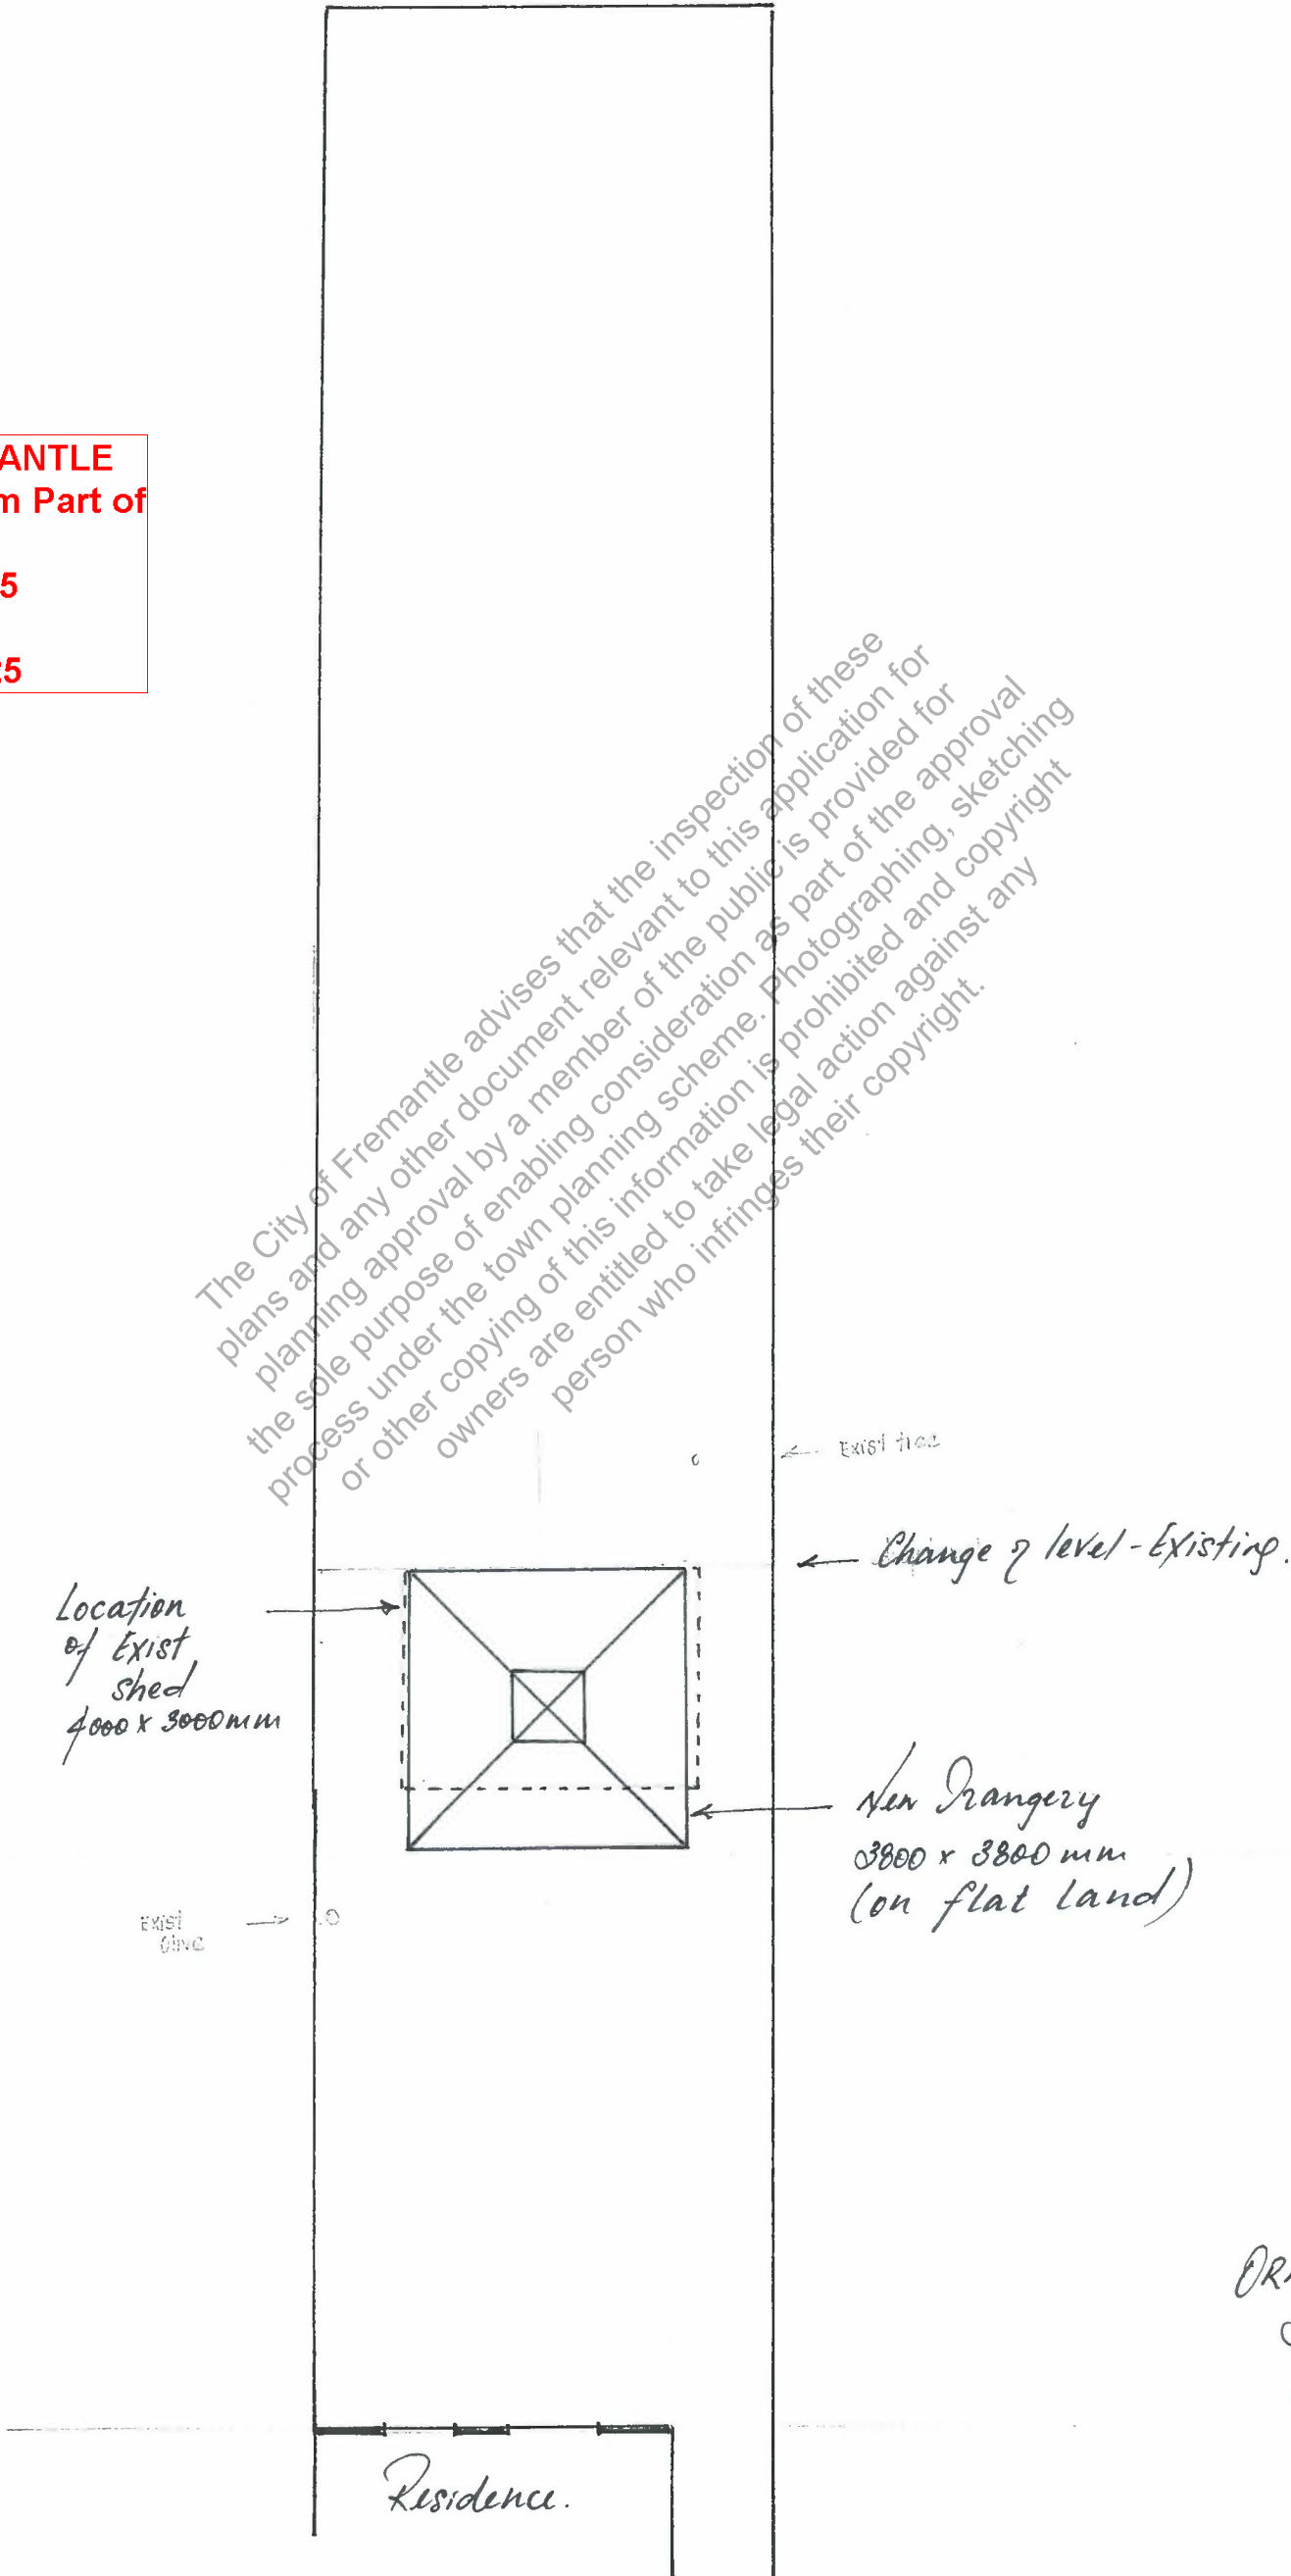


DRANGERY SITE PLAN
SCALE 1:100
ITEM 2/6

CITY OF FREMANTLE
These Plans Form Part of

DA0380/25

3 Nov 2025

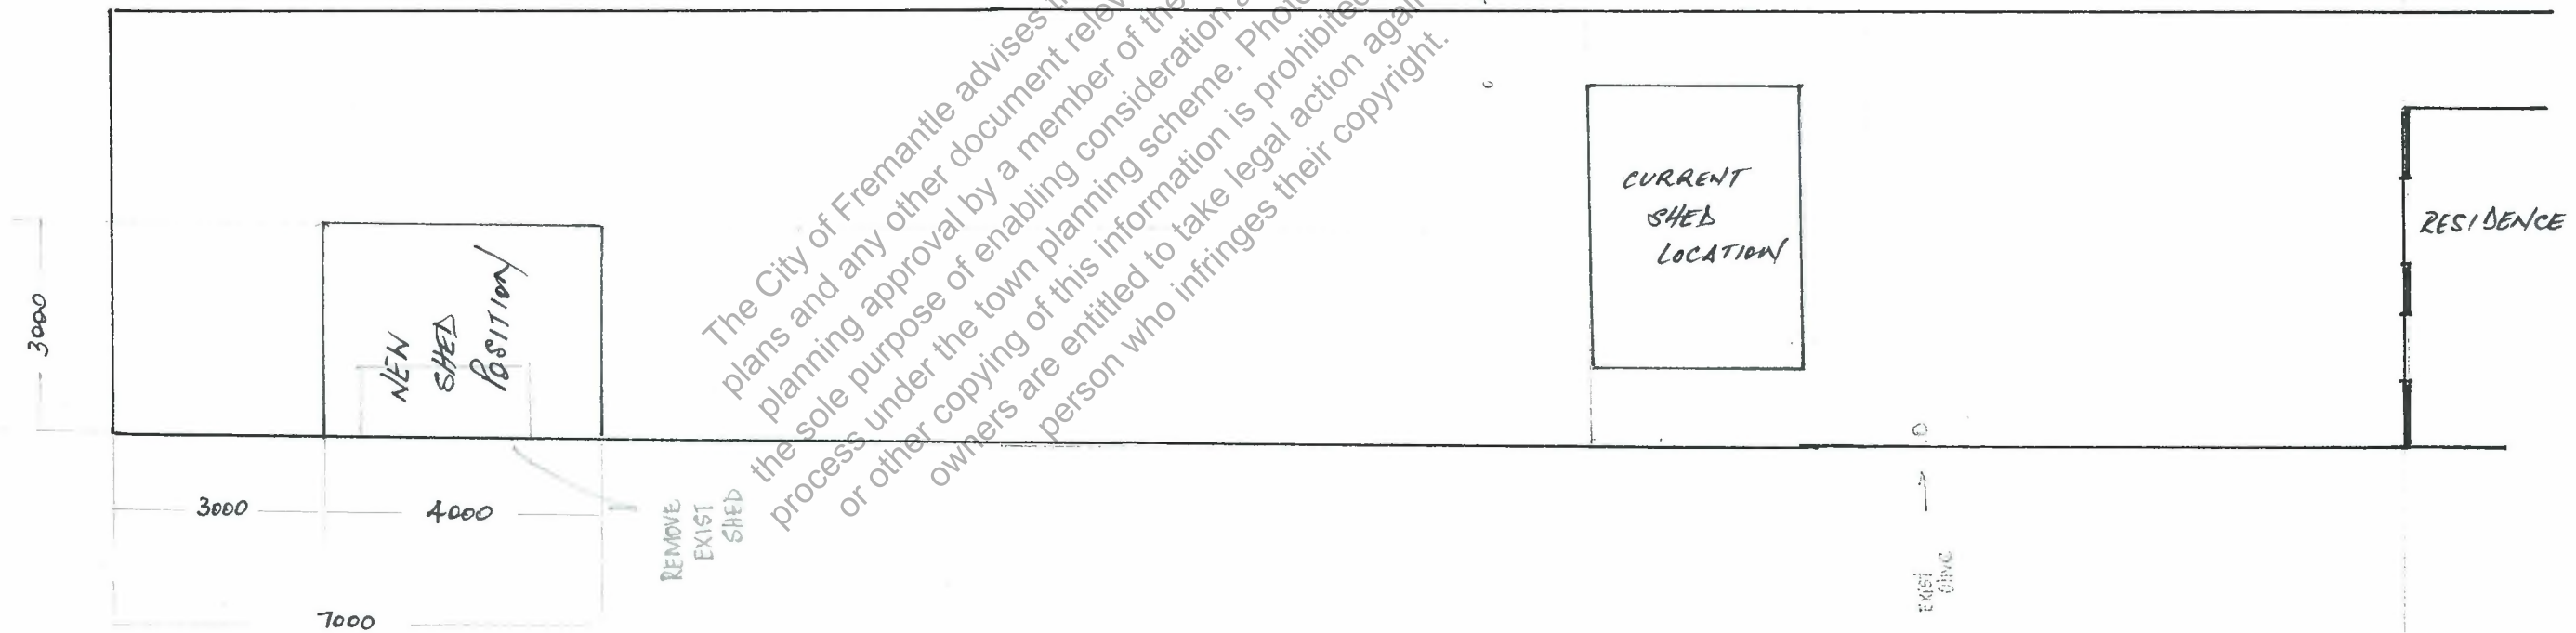

The City of Fremantle advises that the inspection of these plans and any other document relevant to this application for planning approval by a member of the public is provided for the sole purpose of enabling consideration as part of the approval process under the town planning scheme. Photographing, sketching or other copying of this information is prohibited and copyright owners are entitled to take legal action against any person who infringes their copyright.



MOVE SHED TO REAR
SCALE 1:100
ITEM 3/6

CITY OF FREMANTLE
These Plans Form Part of

DA0380/25

3 Nov 2025


4 Lilly St.
SOUTH FREMANTLE.



2100 mm.
Overall height
2750 mm

smart Timber

SHED STORAGE (2)

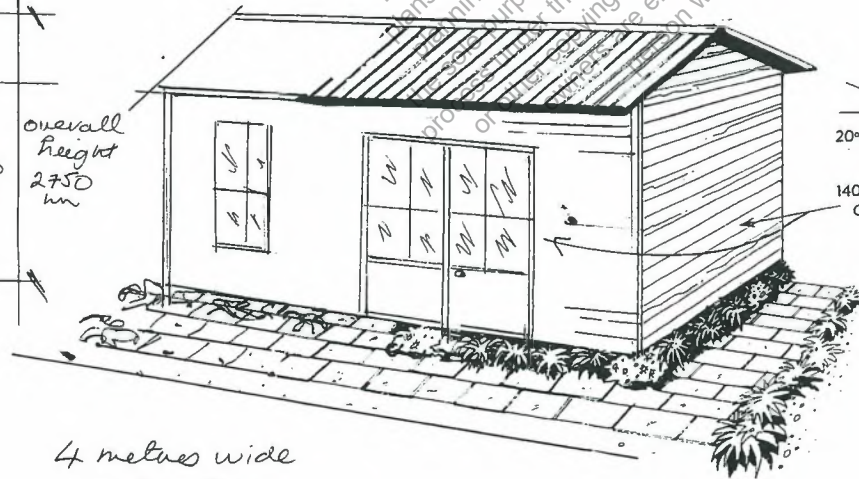

20° Roof Pitch


140 x 12 T&G Cladding

4 metres wide
x 3 metres


Item 3/6
Continued

PLANNING APPLICATION
4 LILLY STREET
SOUTH FREMANTLE WA 6162
POPPERWELL


CITY OF FREMANTLE
These Plans Form Part of
DA0380/25
3 Nov 2025

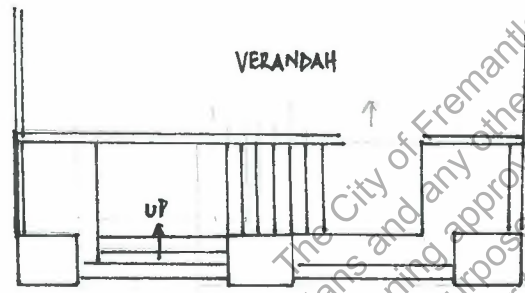

PLAN VIEW (WITH PROPOSED
NEW STAIRS FROM
FRONT)

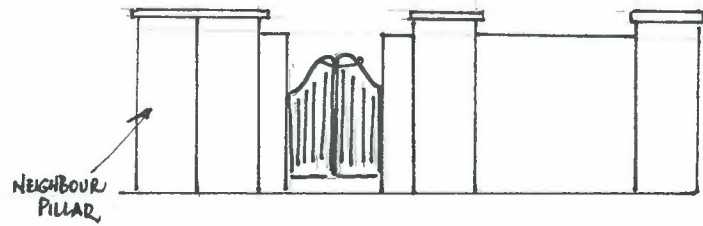

FRONT ELEVATION

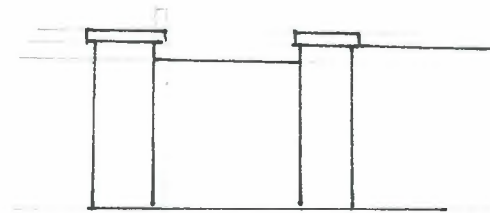

SIDE ELEVATION
(WITH CURRENT STAIRS
REMOVED)

STAIRS AT FRONT
OF PROPERTY
Scale 1:100
ITEM 4/6



The City of Fremantle does not warrant the inspection of these plans and any other documents provided for the approval process under the town planning scheme. Photocopying, sketching or other copying of this information is prohibited and copyright owners are entitled to take legal action against any person who infringes their copyright.

CITY OF FREMANTLE
These Plans Form Part of
DA0380/25
3 Nov 2025

*Item 4
Continued*



CITY OF FREMANTLE
These Plans Form Part of

DA0380/25

3 Nov 2025

↑
Repair wall.

↑
Remove current stairs

ITEM 4
Continued

PLANNING APPLICATION
4 LILLY ST
SOUTH FREMANTLE WA 6162
POPPERWELL



CITY OF FREMANTLE
These Plans Form Part of

DA0380/25

3 Nov 2025

ITEM: 5/6

Remove concrete
render.
from limestone
outer walls

PLANNING APPLICATION
4 LILLY ST
SOUTH FREMANTLE WA 6162
POPPERWELL



CITY OF FREMANTLE
These Plans Form Part of

DA0380/25

3 Nov 2025

REPLACE / REPAIR WINDOWS

ITEM: 6/6



CITY OF FREMANTLE
These Plans Form Part of

DA0380/25

3 Nov 2025

*ITEM 6
Continued.*