


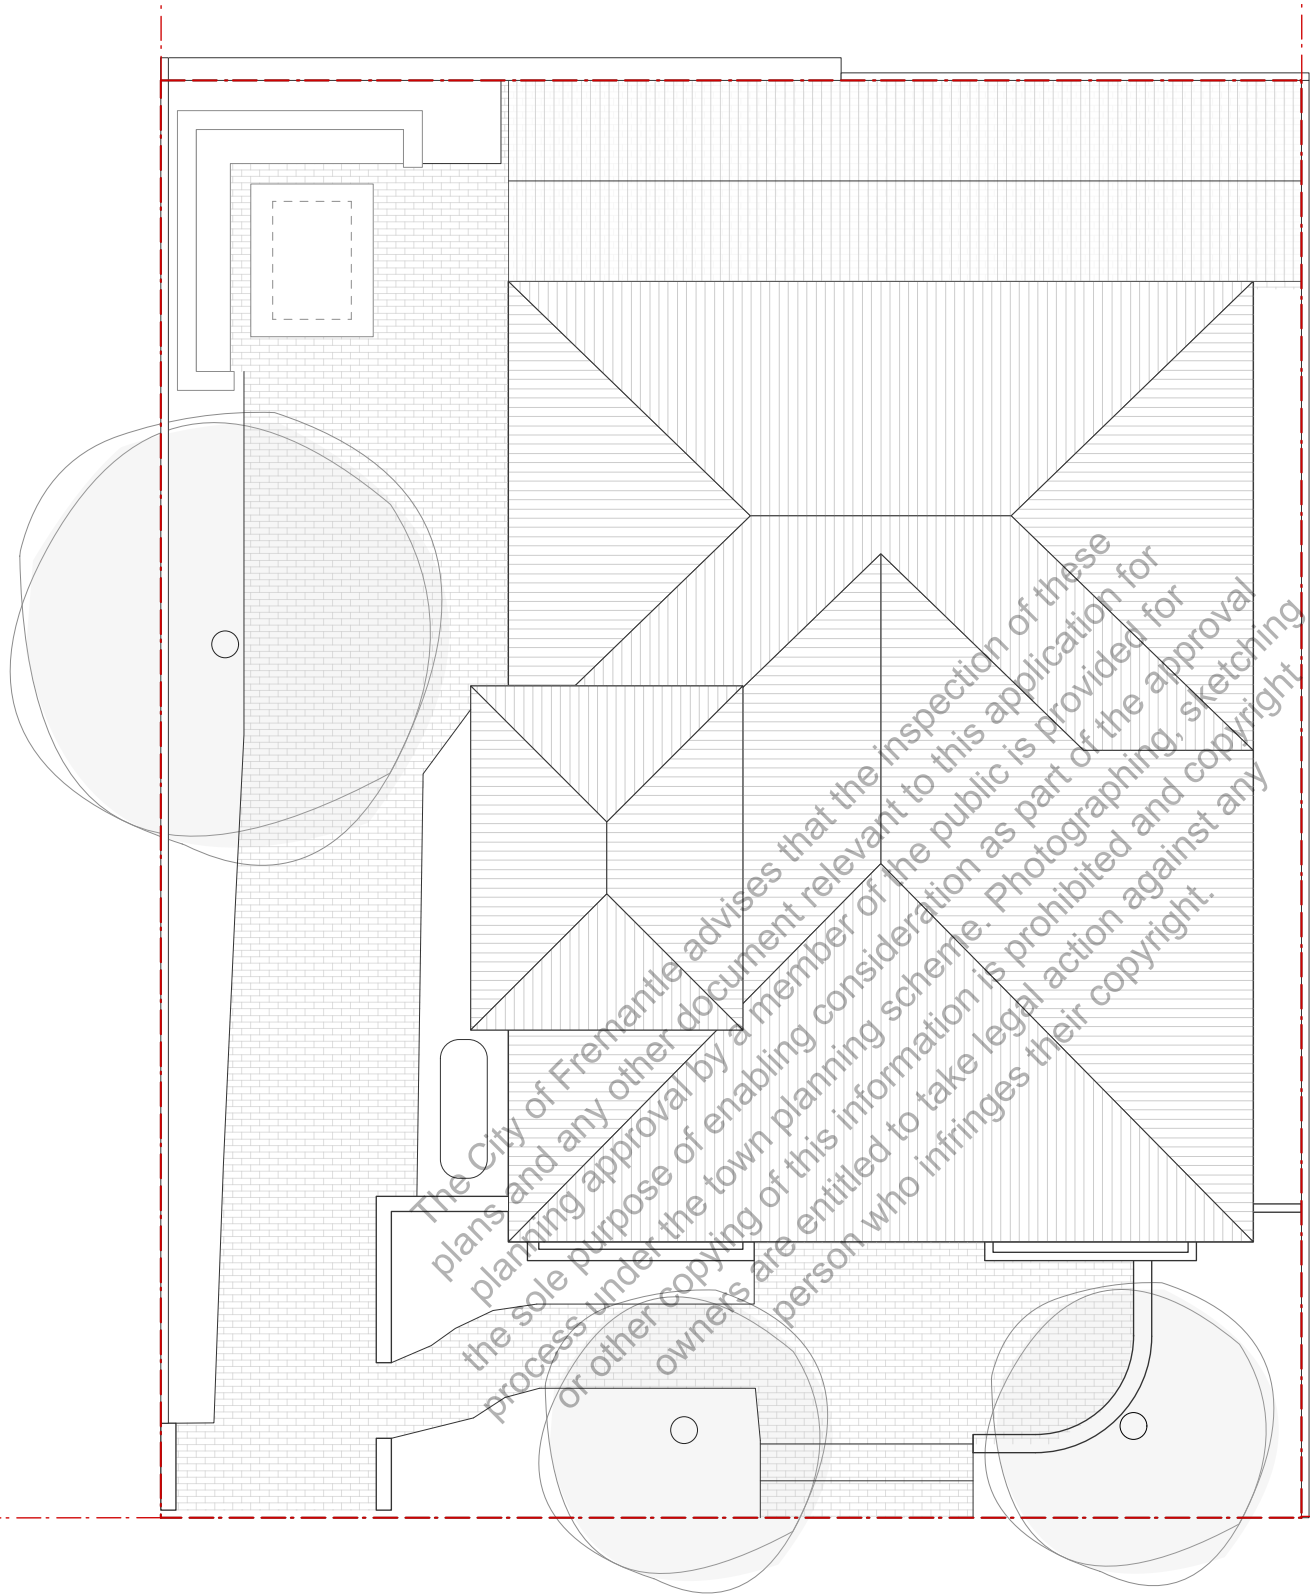


CITY OF FREMANTLE
These Plans Form Part of

DA0448/25

19 Dec 2025

SITE/CLIENT 20 HICKORY ST SOUTH FREMANTLE 6162	SCALE AT A3: 1:100		DRAWING : EXISTING PLAN	
	DATE: 14/11/25	JOB REF: A2410	ISSUE : A DWG No. : A02	
© COPYRIGHT: This design + drawing remains the property of PHILIP STEJSKAL ARCHITECTURE Pty Ltd (PSA). It may not be used for any purpose without the express written authority of PSA. Any unauthorised changes made to this design constitutes an infringement of Copyright.	DRAWN: LW	ARCHITECT REG No: 2486		
	A 14/11/25 ISSUE FOR DA			

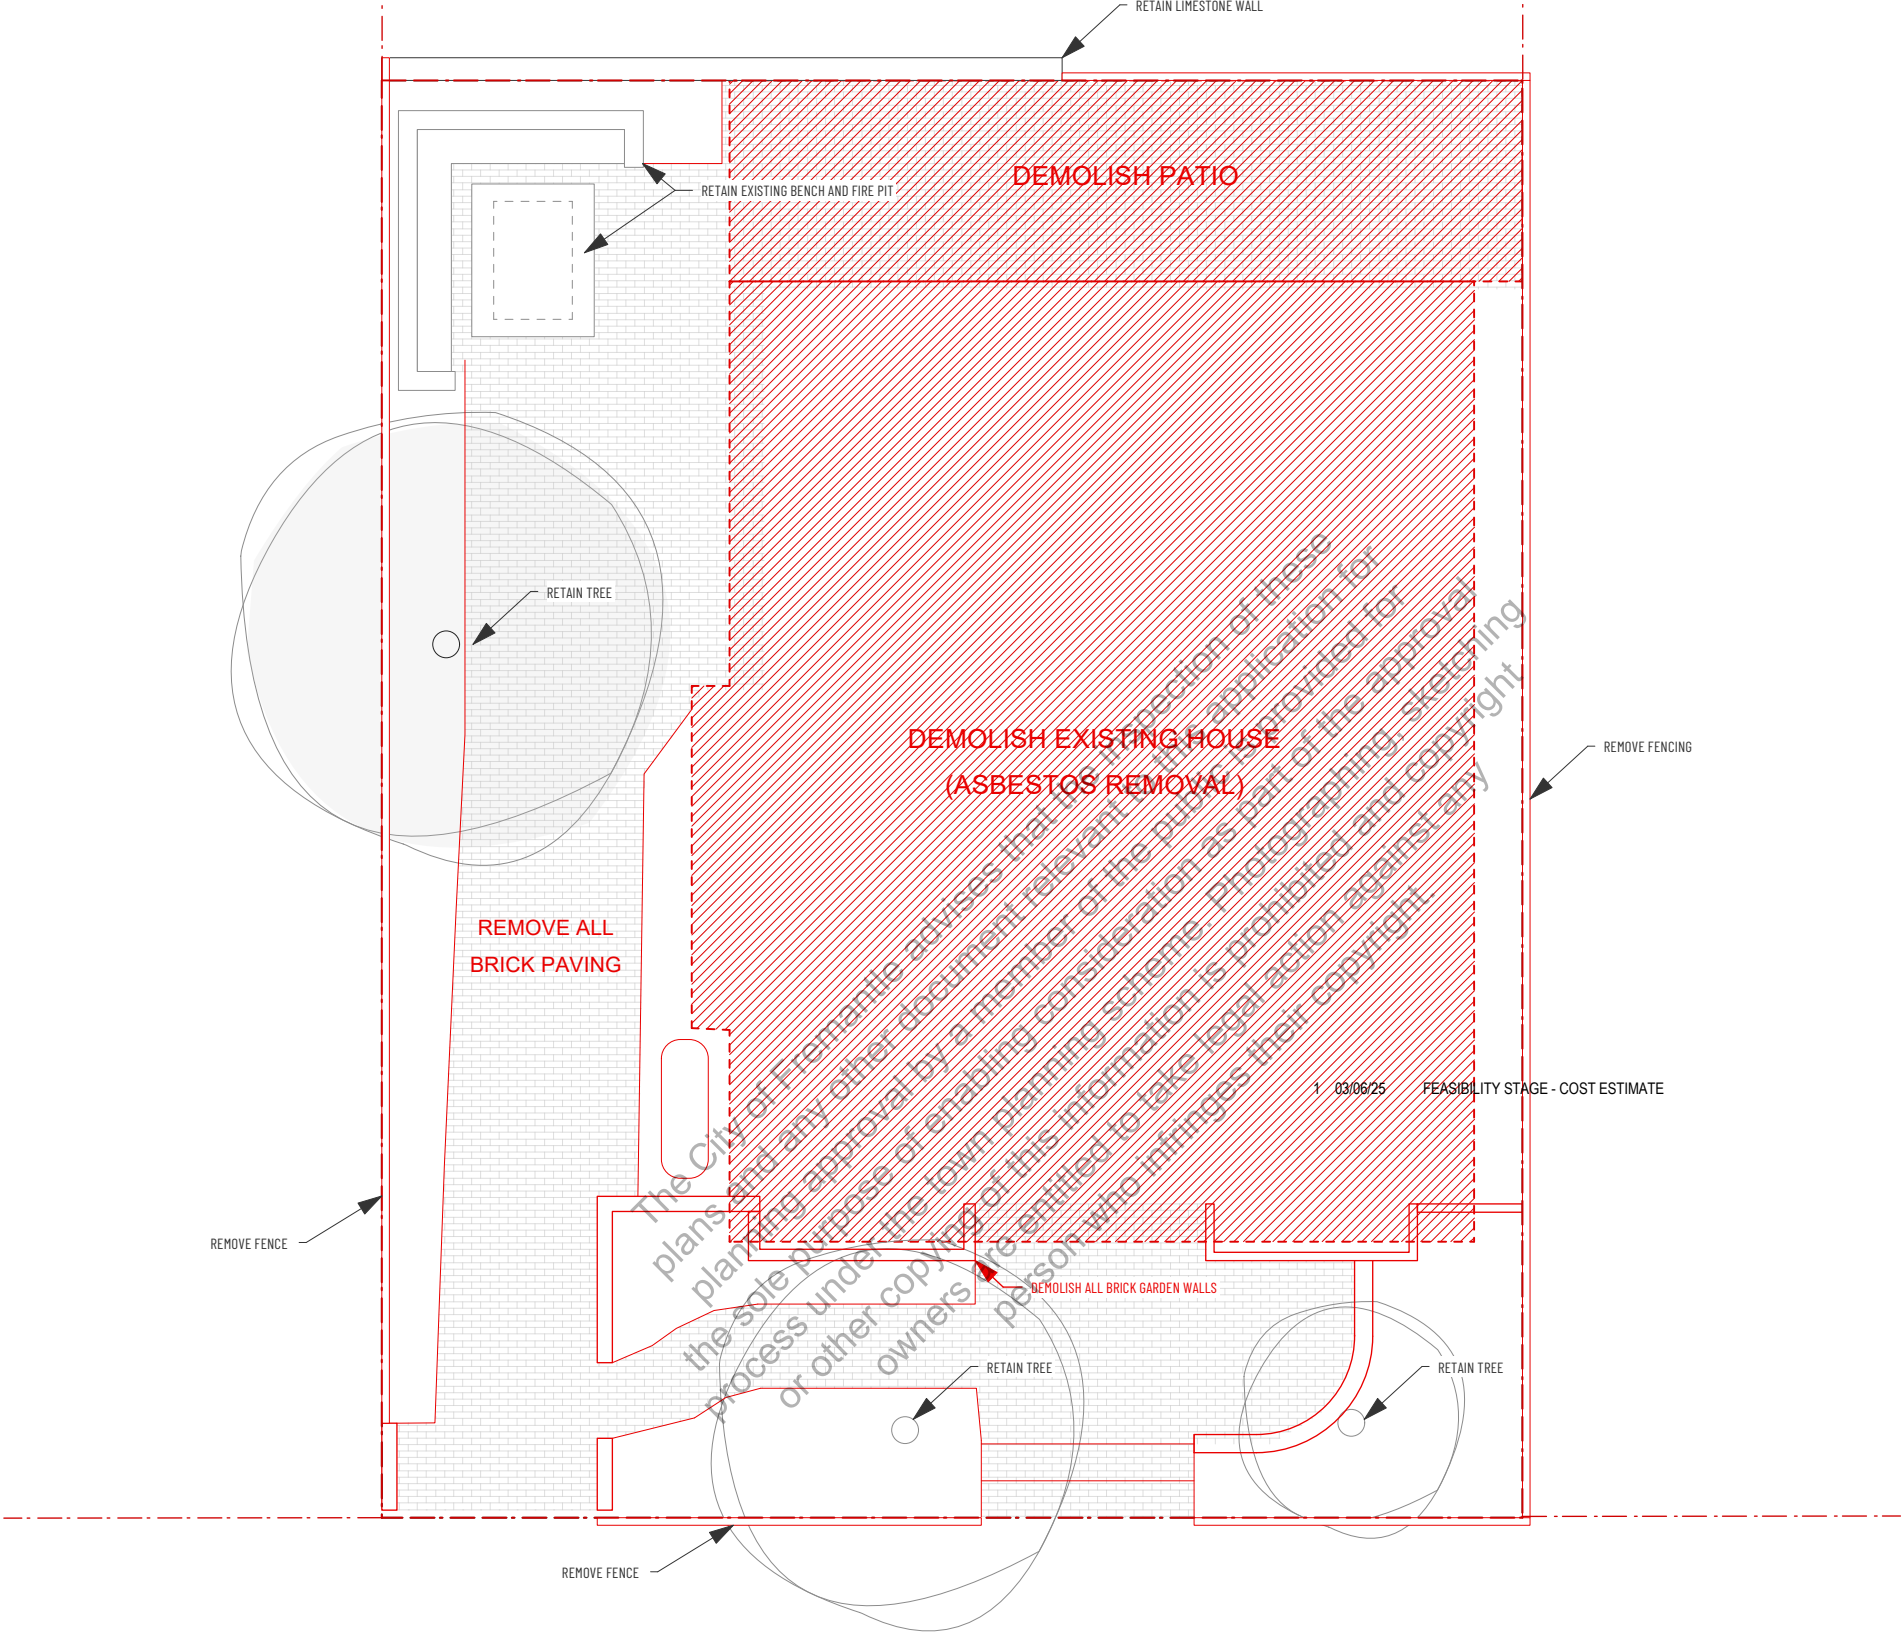

CITY OF FREMANTLE
These Plans Form Part of

DA0448/25

19 Dec 2025

SITE/CLIENT 20 HICKORY ST SOUTH FREMANTLE 6162	SCALE AT A3: 1:100		DRAWING : DEMOLITION PLAN
	DATE: 14/11/25	JOB REF: A2410	
© COPYRIGHT: This design + drawing remains the property of PHILIP STEJSKAL ARCHITECTURE Pty Ltd (PSA). It may not be used for any purpose without the express written authority of PSA. Any unauthorised charges made to this design constitutes an infringement of Copyright.	DRAWN: LW	ARCHITECT REG No: 2486	ISSUE : A A03
	A 14/11/25 ISSUE FOR DA		