


← WATER FRONT

← POTENTIAL FUTURE FOOTPATH →

ESSEX STREET →

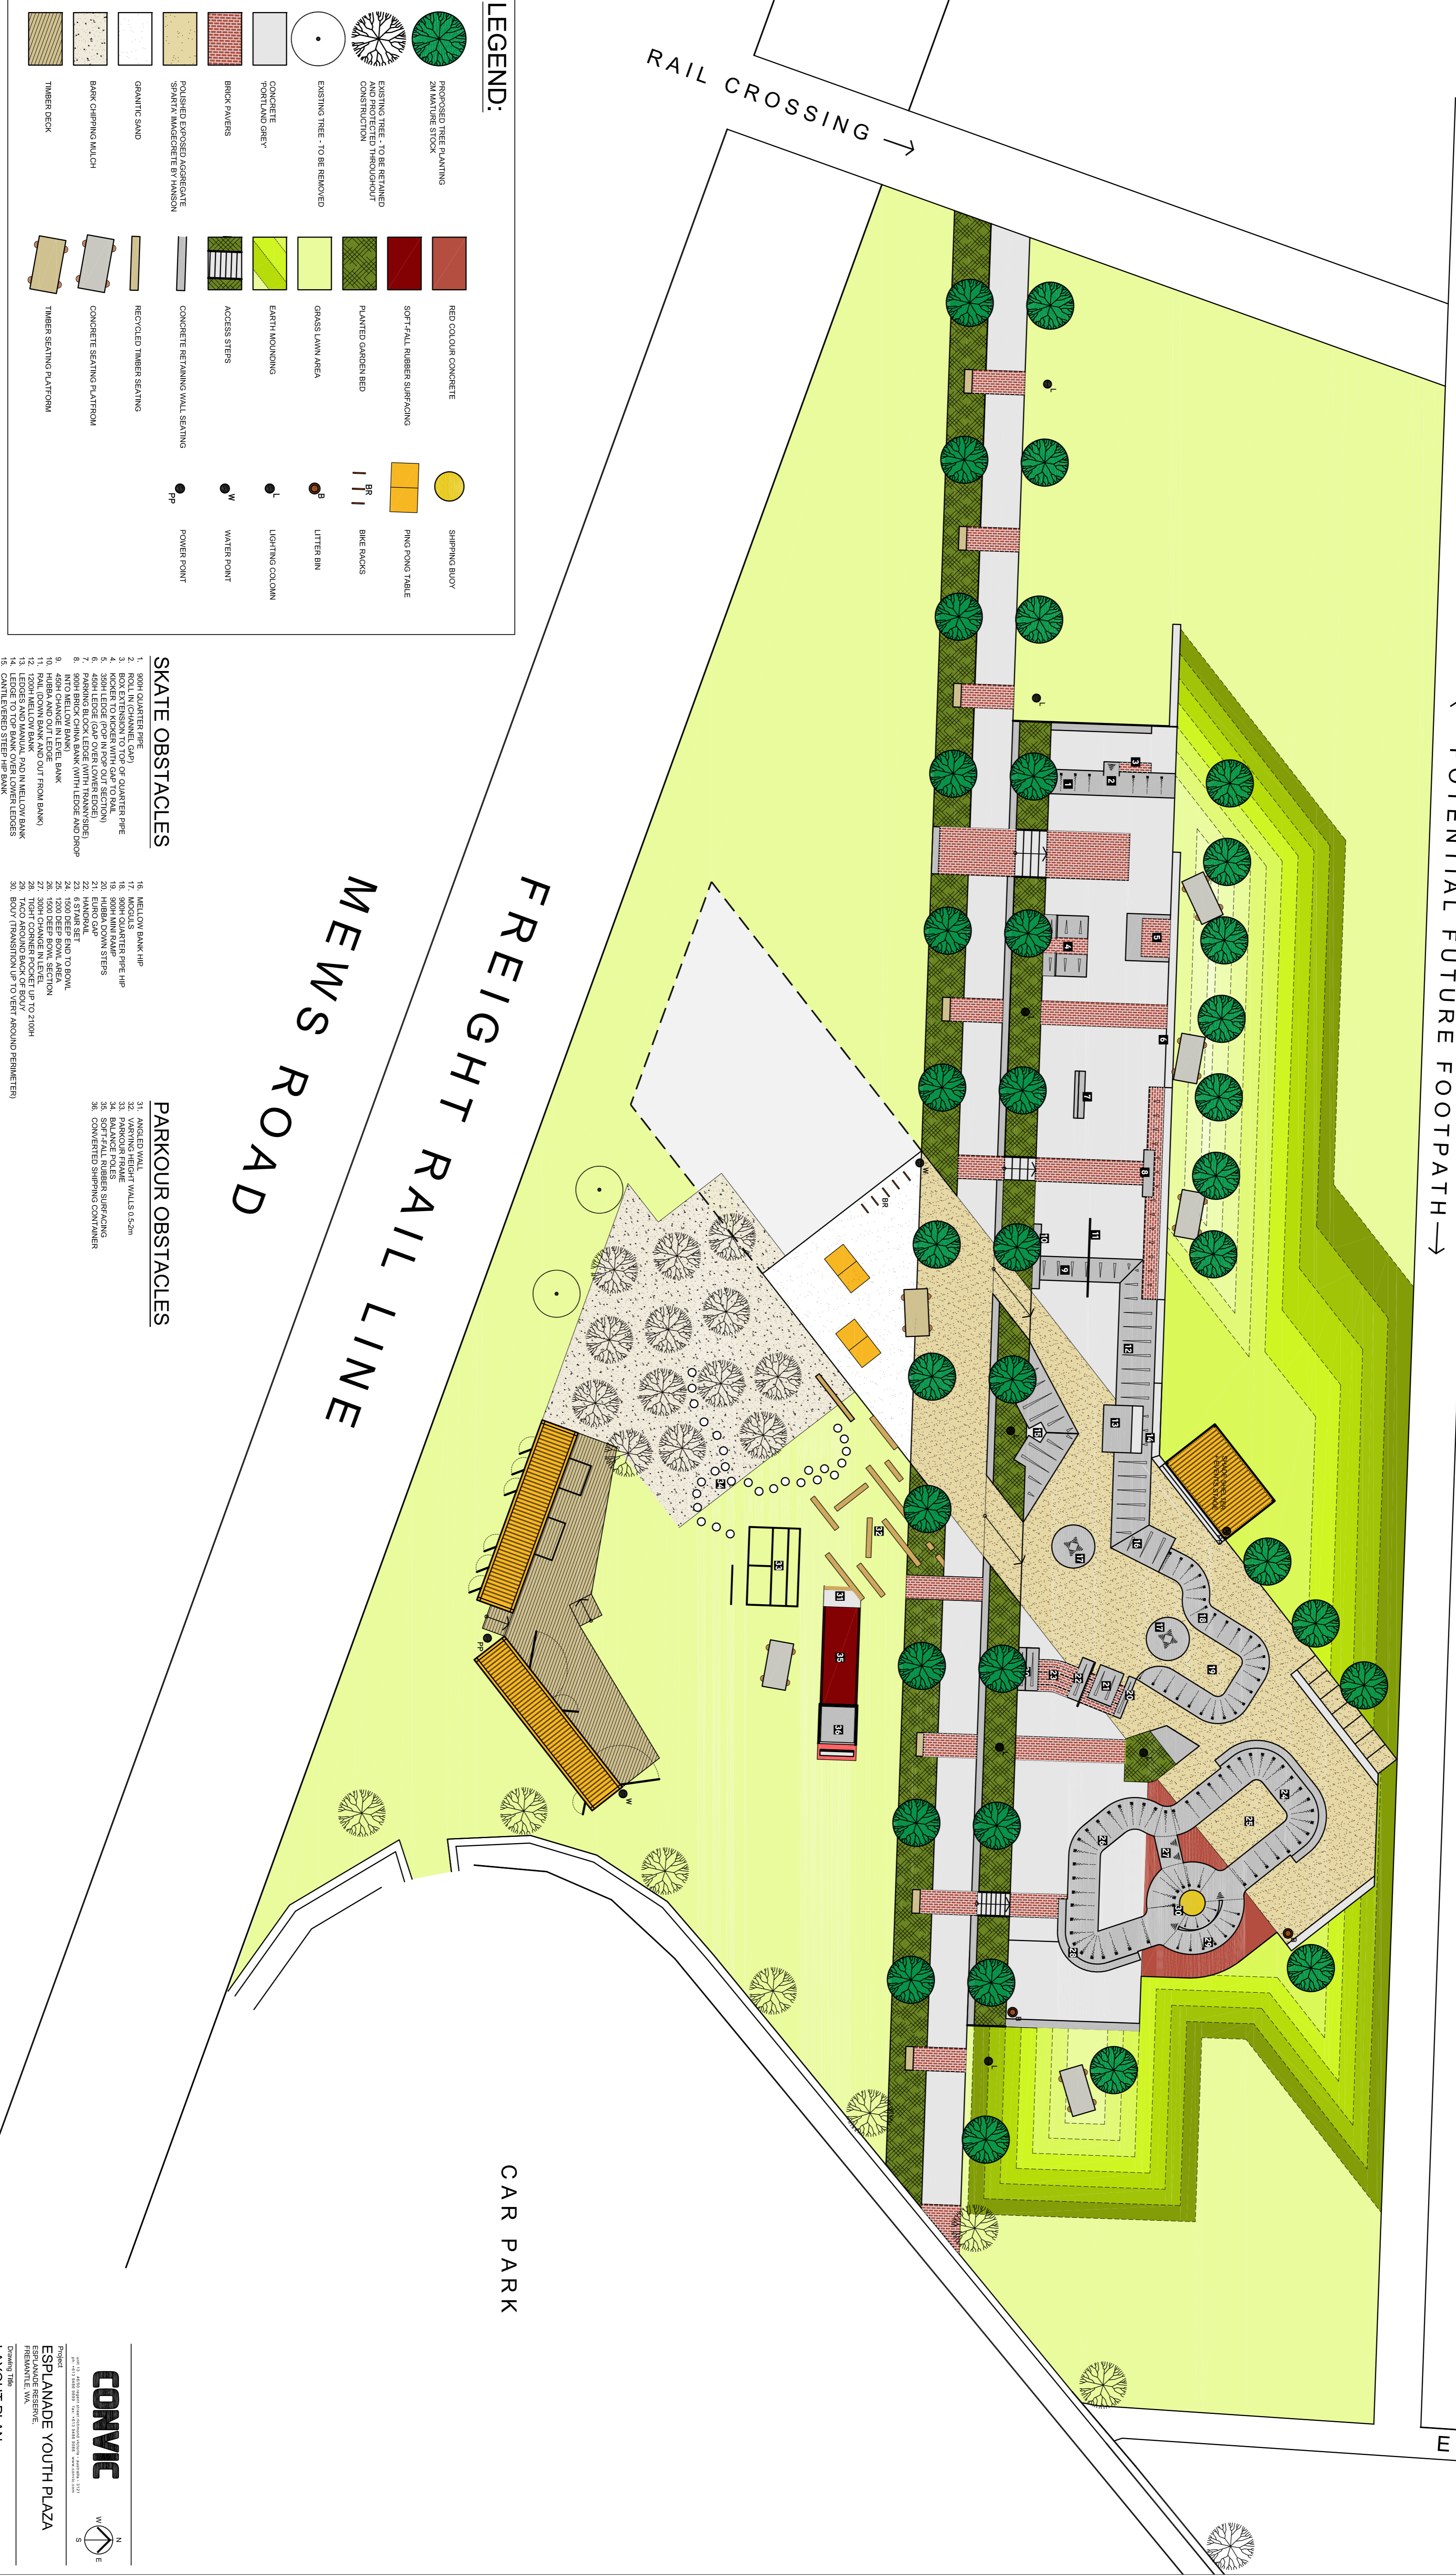

FREIGHT RAIL LINE

MIEWS ROAD

CAR PARK

LEGEND:

- | | | | | | |
|--|---|--|---------------------------------|--|-----------------|
| | PROPOSED TREE PLANTING
2M MATURE STOCK | | RED COLOUR CONCRETE | | SHIPPING BODY |
| | EXISTING TREE - TO BE RETAINED
(MATURE TREES TO BE MAINTAINED) | | SOFT-FALL RUBBER SURFACING | | PING PONG TABLE |
| | EXISTING TREE - TO BE REMOVED | | PLANTED GARDEN BED | | BIKE RACKS |
| | EXISTING TREE - TO BE REMOVED | | GRASS LAWN AREA | | LITTER BIN |
| | CONCRETE PORTLAND GHEP | | EARTH MOUNDING | | LIGHTING COLUMN |
| | BRICK PAVERS | | ACCESS STEPS | | WATER POINT |
| | GRANITIC SAND | | RECYCLED TIMBER SEATING | | |
| | BARK CHIPPING MULCH | | CONCRETE SEATING PLATFORM | | |
| | TIMBER DECK | | TIMBER SEATING PLATFORM | | |


SKATE OBSTACLES




**ESPLANADE YOUTH PLAZA
LAYOUT PLAN**

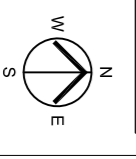

Project: ESPLANADE YOUTH PLAZA
ESPLANADE RESERVE
FREMANTLE WA


Drawing Number: 12808_C100 Revision: -