


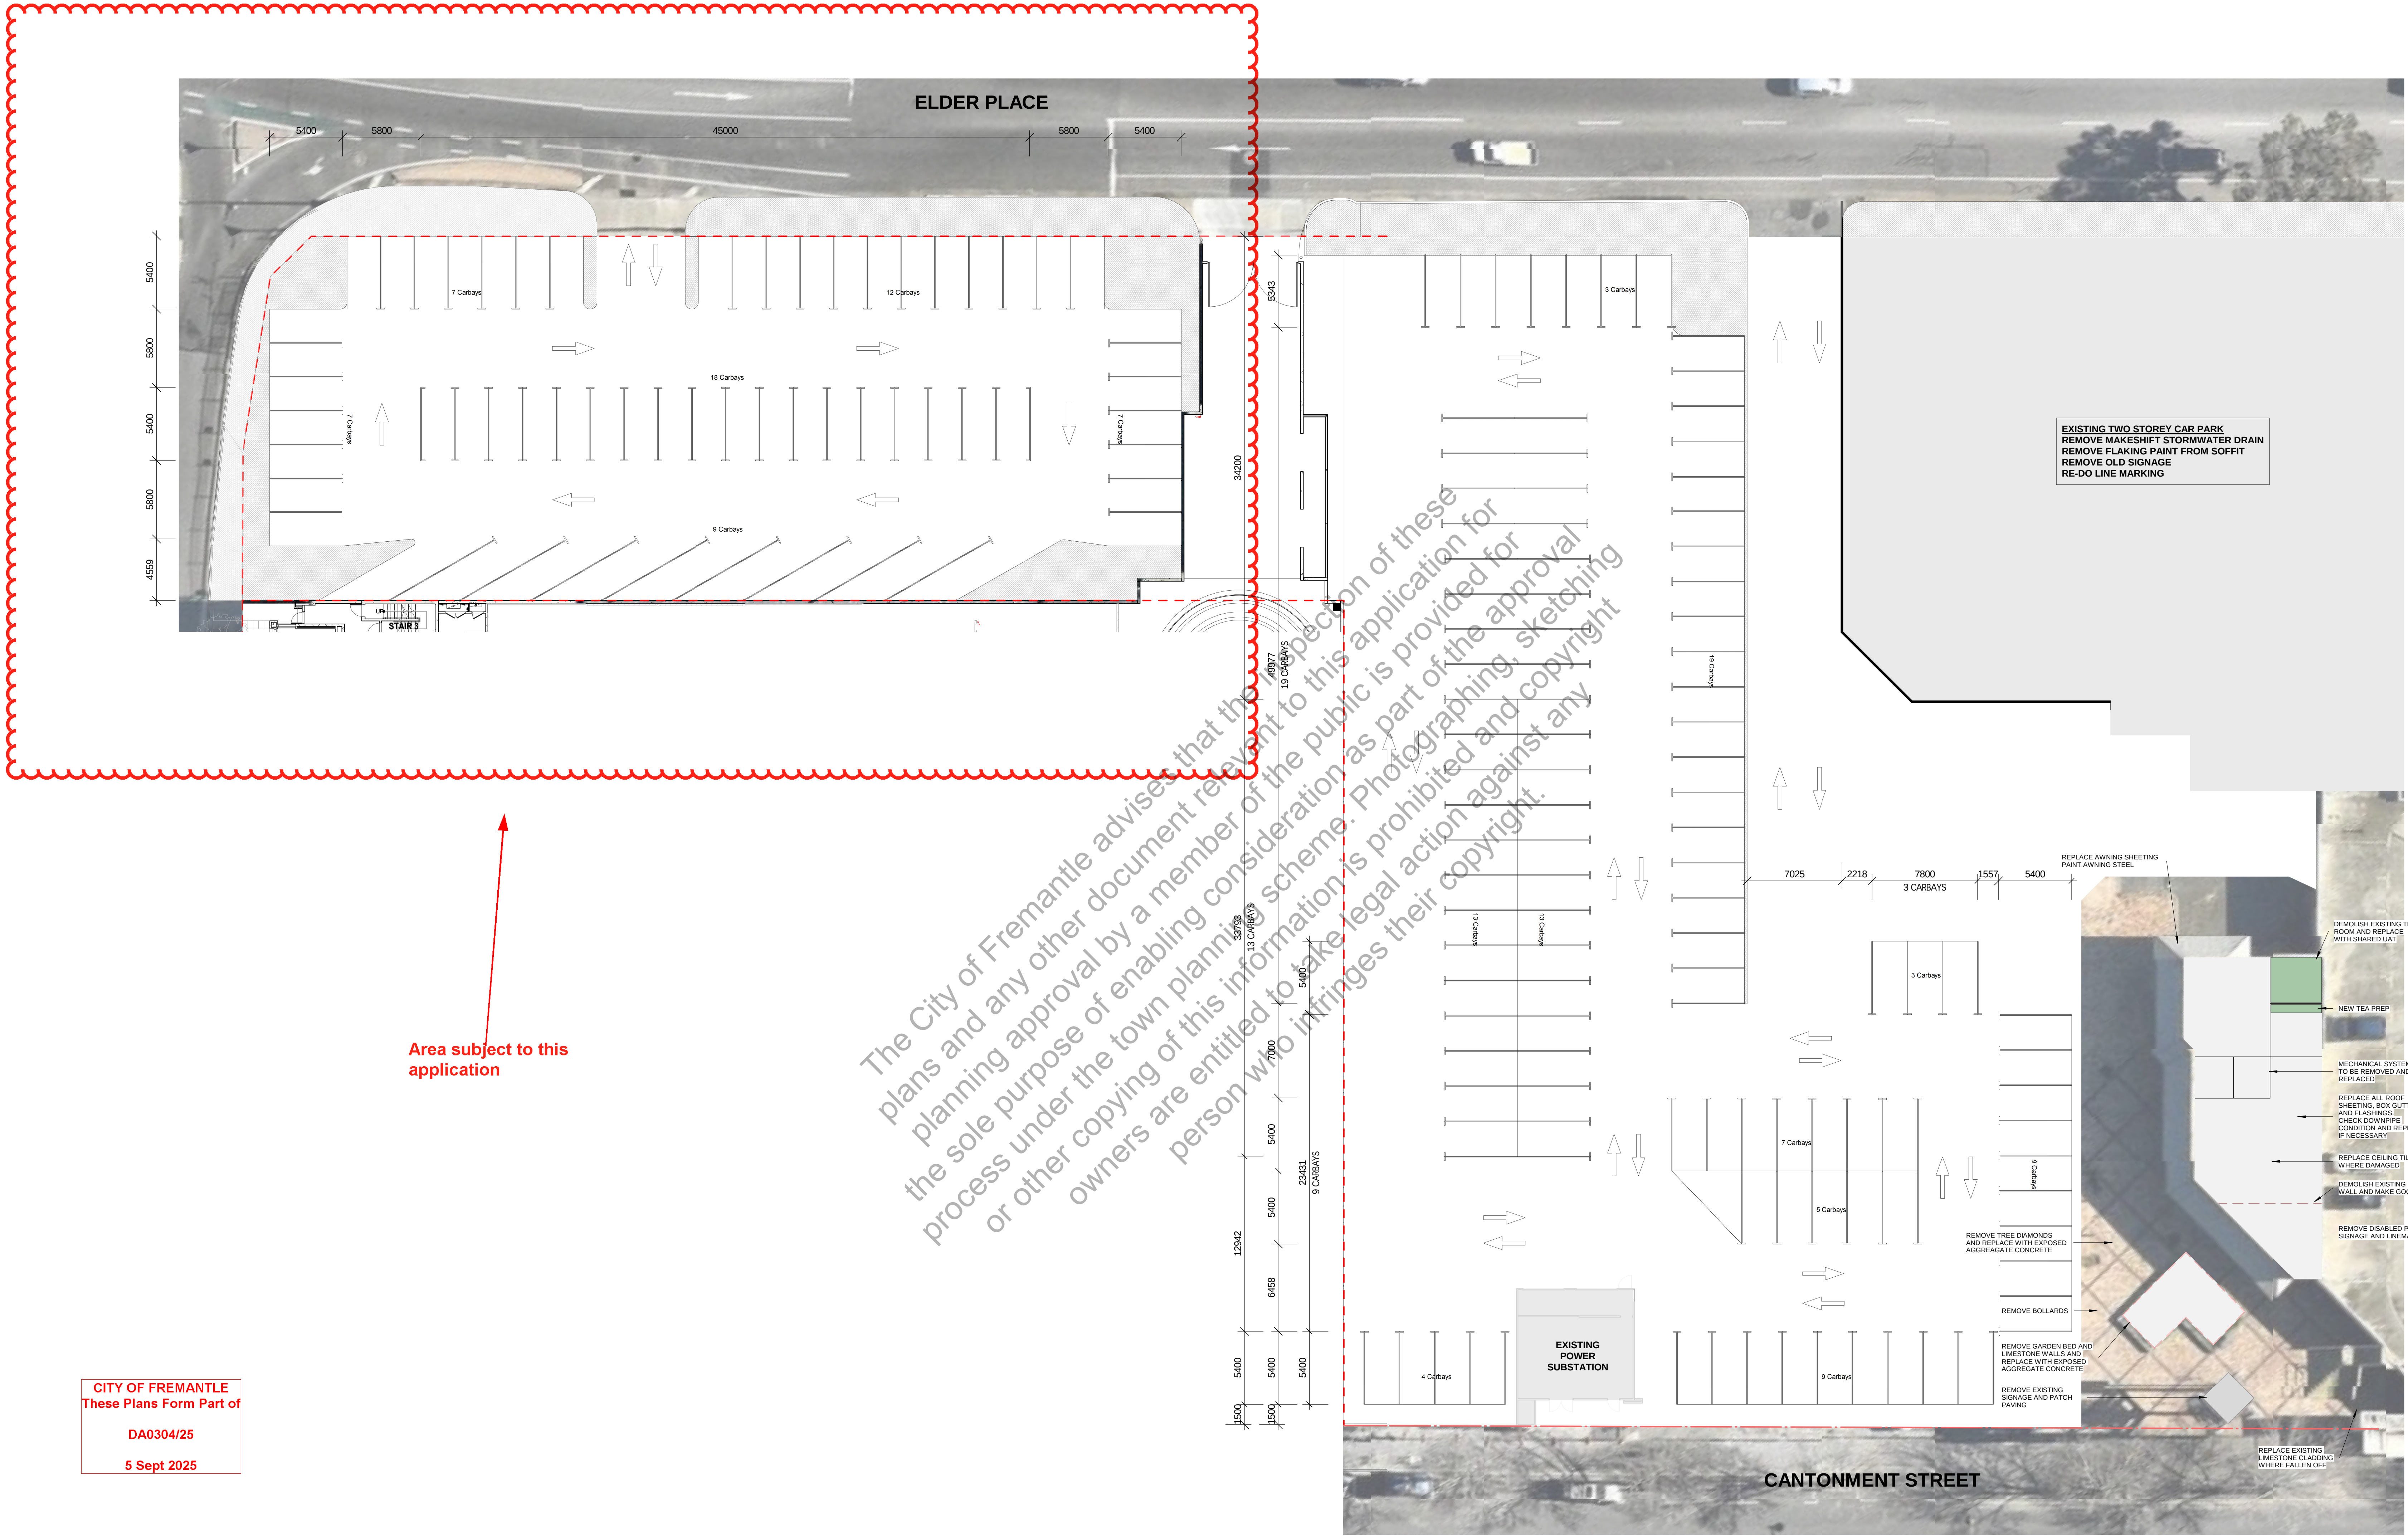

CITY OF FREMANTLE
These Plans Form Part of

DA0304/25

5 Sept 2025

PROPOSED PARKING
SCALE: 1 : 200